
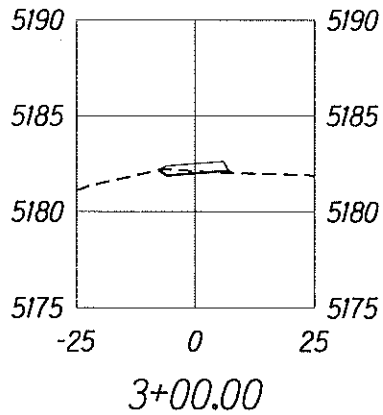
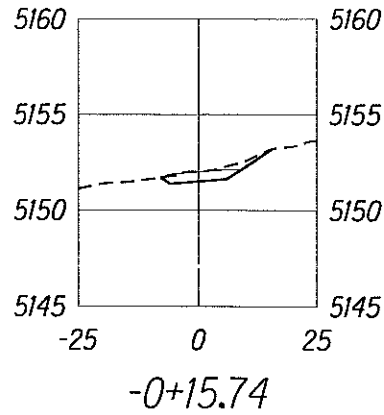
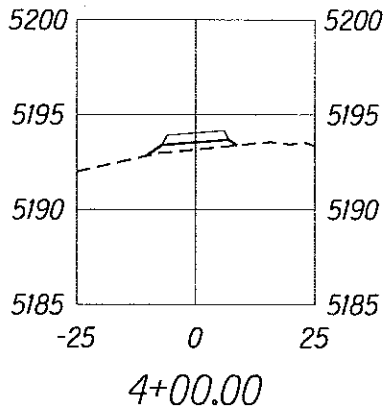
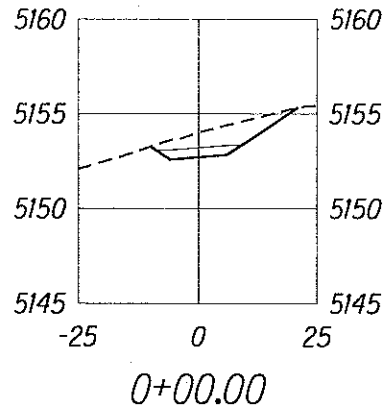
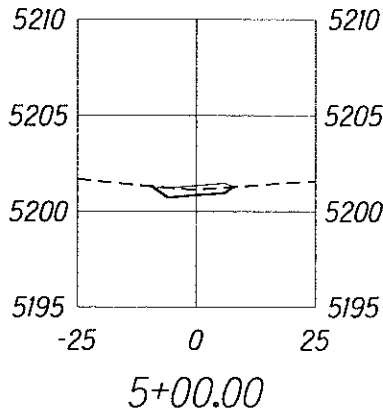
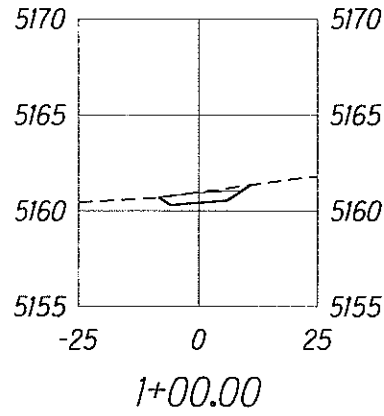
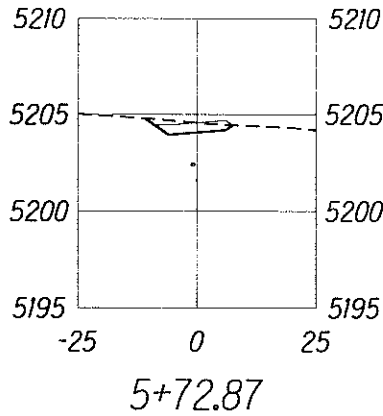


REG	STATE	PROJECT	SHEET NO.	TOTAL SHEETS
9	HI	EMP 6(1A) Saddle Road	E4	E4

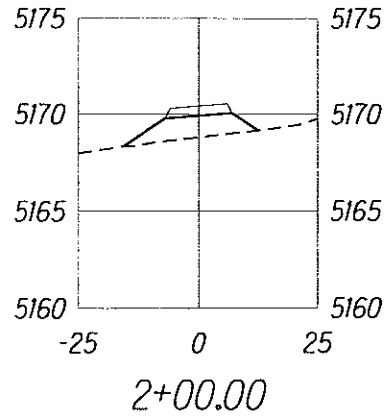


CROSS SECTIONS
Scale: Horiz. 1"=40'
Vert. 1"=10'

Legend:
—— Subgrade
—— Top of Roadway

STATION	AREAS Square Feet		VOLUMES Cubic Yards		CUMULATIVE VOLUMES* Cubic Yards	
	CUT	FILL	CUT	FILL	CUT	FILL
-0+15.74	9.49	0.00	0.00	0.00	0.00	0.00
0+00	30.04	0.00	12.00	0.00	12.00	0.00
1+00	8.81	0.00	72.00	0.00	84.00	0.00
2+00	0.00	23.89	16.00	44.00	100.00	44.00
3+00	1.83	0.26	3.00	45.00	103.00	89.00
4+00	0.00	6.30	3.00	12.00	106.00	101.00
5+00	5.23	0.00	10.00	12.00	116.00	113.00
5+72.87	8.13	0.00	18.00	0.00	134.00	113.00


* For Information Only

EARTHWORK QUANTITIES

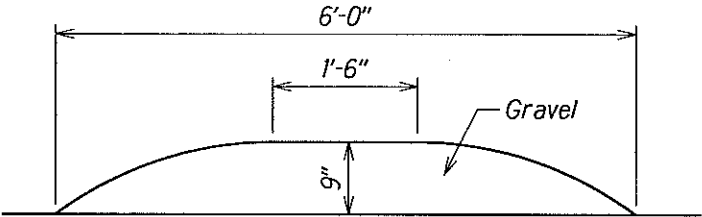

Note: See Sheet E3 for locations.

WATER BAR SECTION
Not to Scale

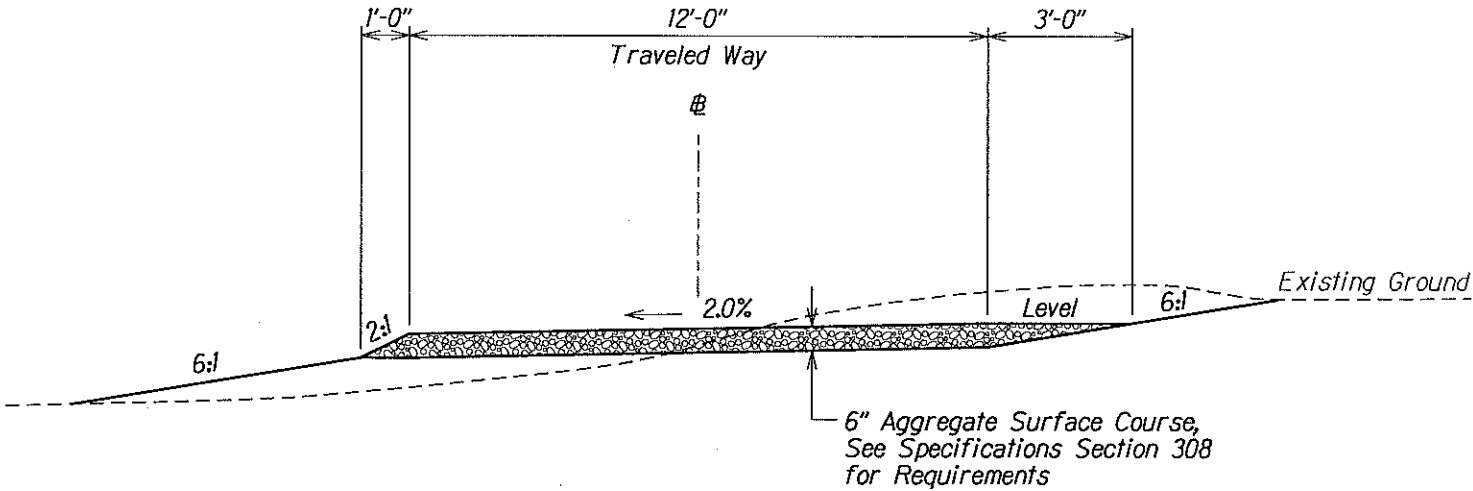

TYPICAL SECTION
Scale: 1/4"=1'-0"

U.S. DEPARTMENT OF TRANSPORTATION

FEDERAL HIGHWAY ADMINISTRATION

CENTRAL FEDERAL LANDS HIGHWAY DIVISION

PALILA MITIGATION FENCING

ACCESS ROAD DETAILS

Scale: As Noted

Date: October 15, 2004

SHEET No. 1 OF 1