
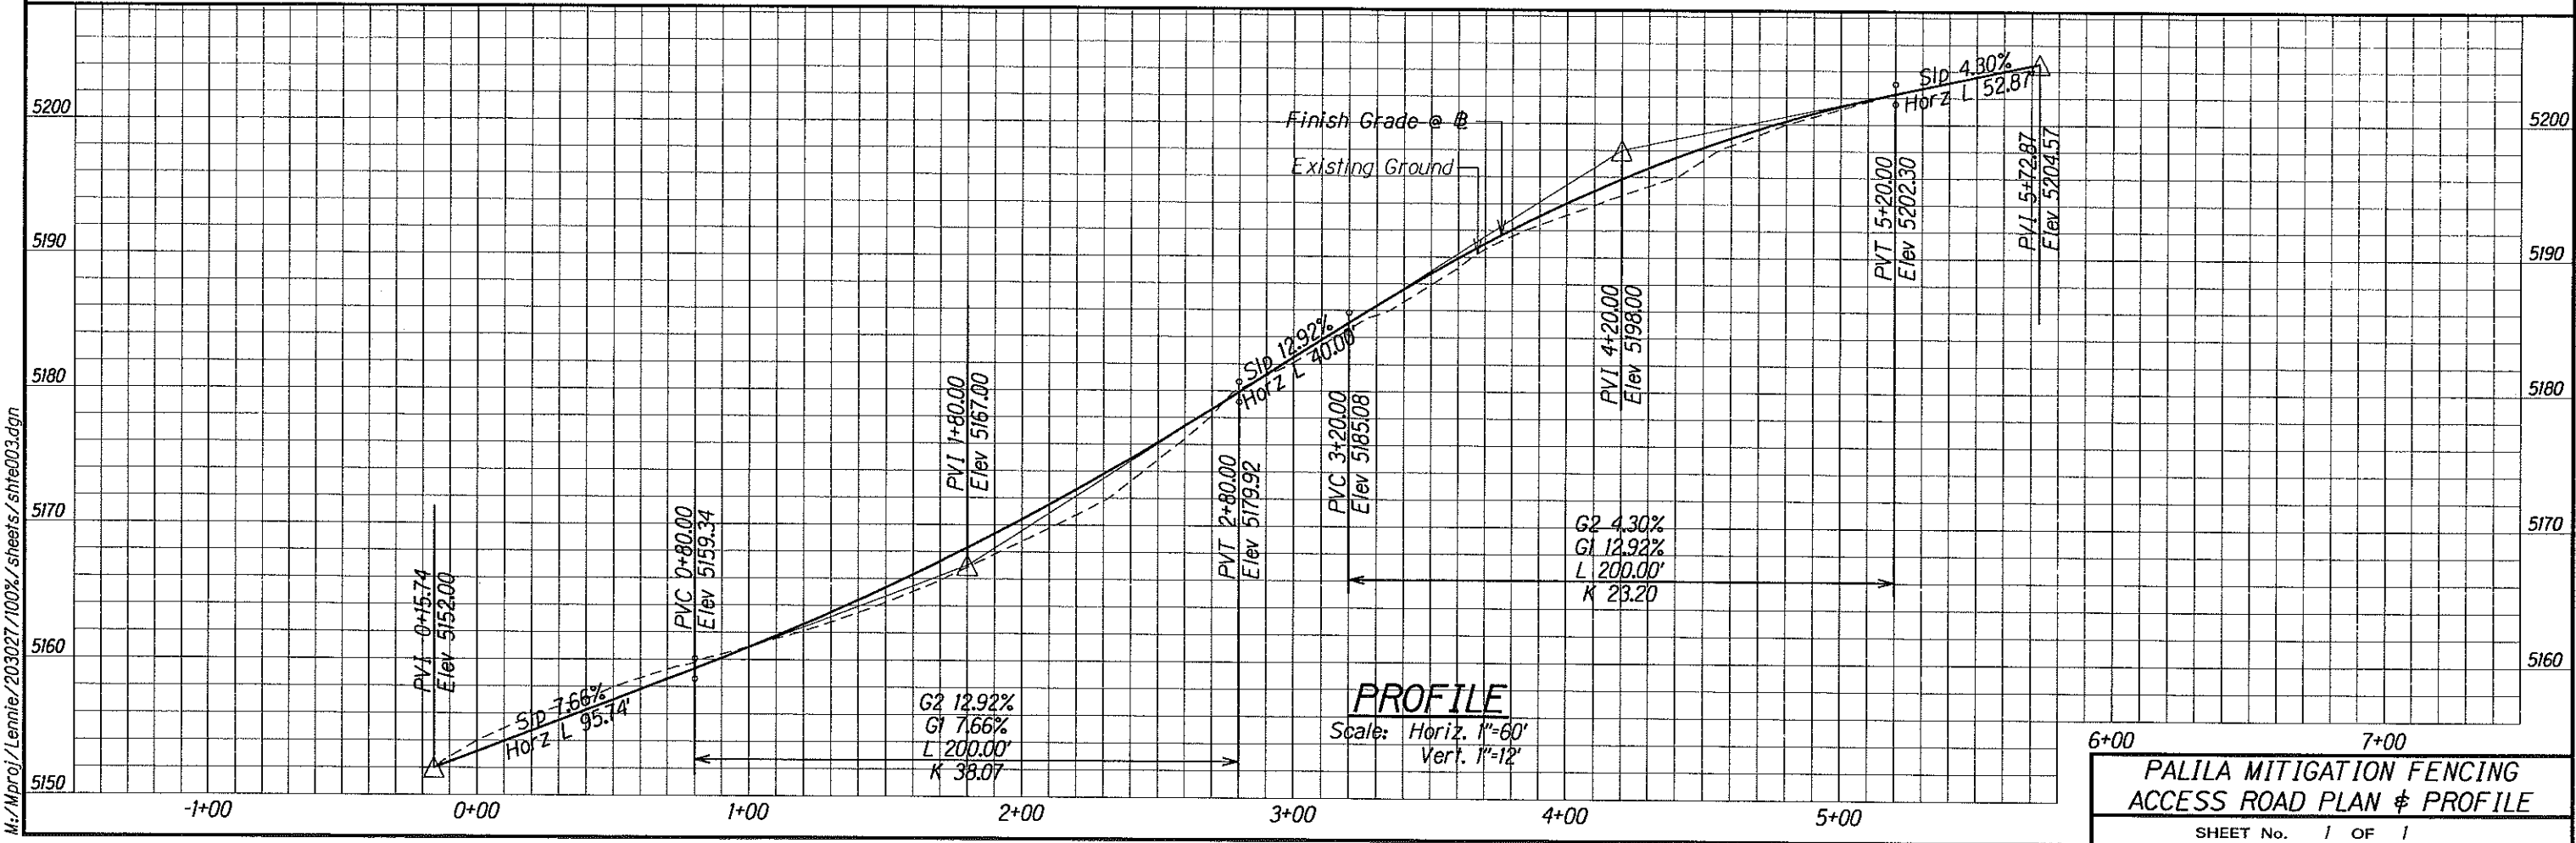


REG	STATE	PROJECT	SHEET NO.	TOTAL SHEETS
9	HI	EMP 6(1A) Saddle Road	E3	E4

TR BOT-4
N: 16,806.61
E: -9,811.54
Pu'u Kihe Δ

TMK: 4-3-010:002
State of Hawaii
(Kukuihu Ranch Co., Ltd. & Boteltho Hawaii Enterprises, Inc.-T/C) lease
G.L.S. 4478

TRUE NORTH
SCALE: 1" = 30'

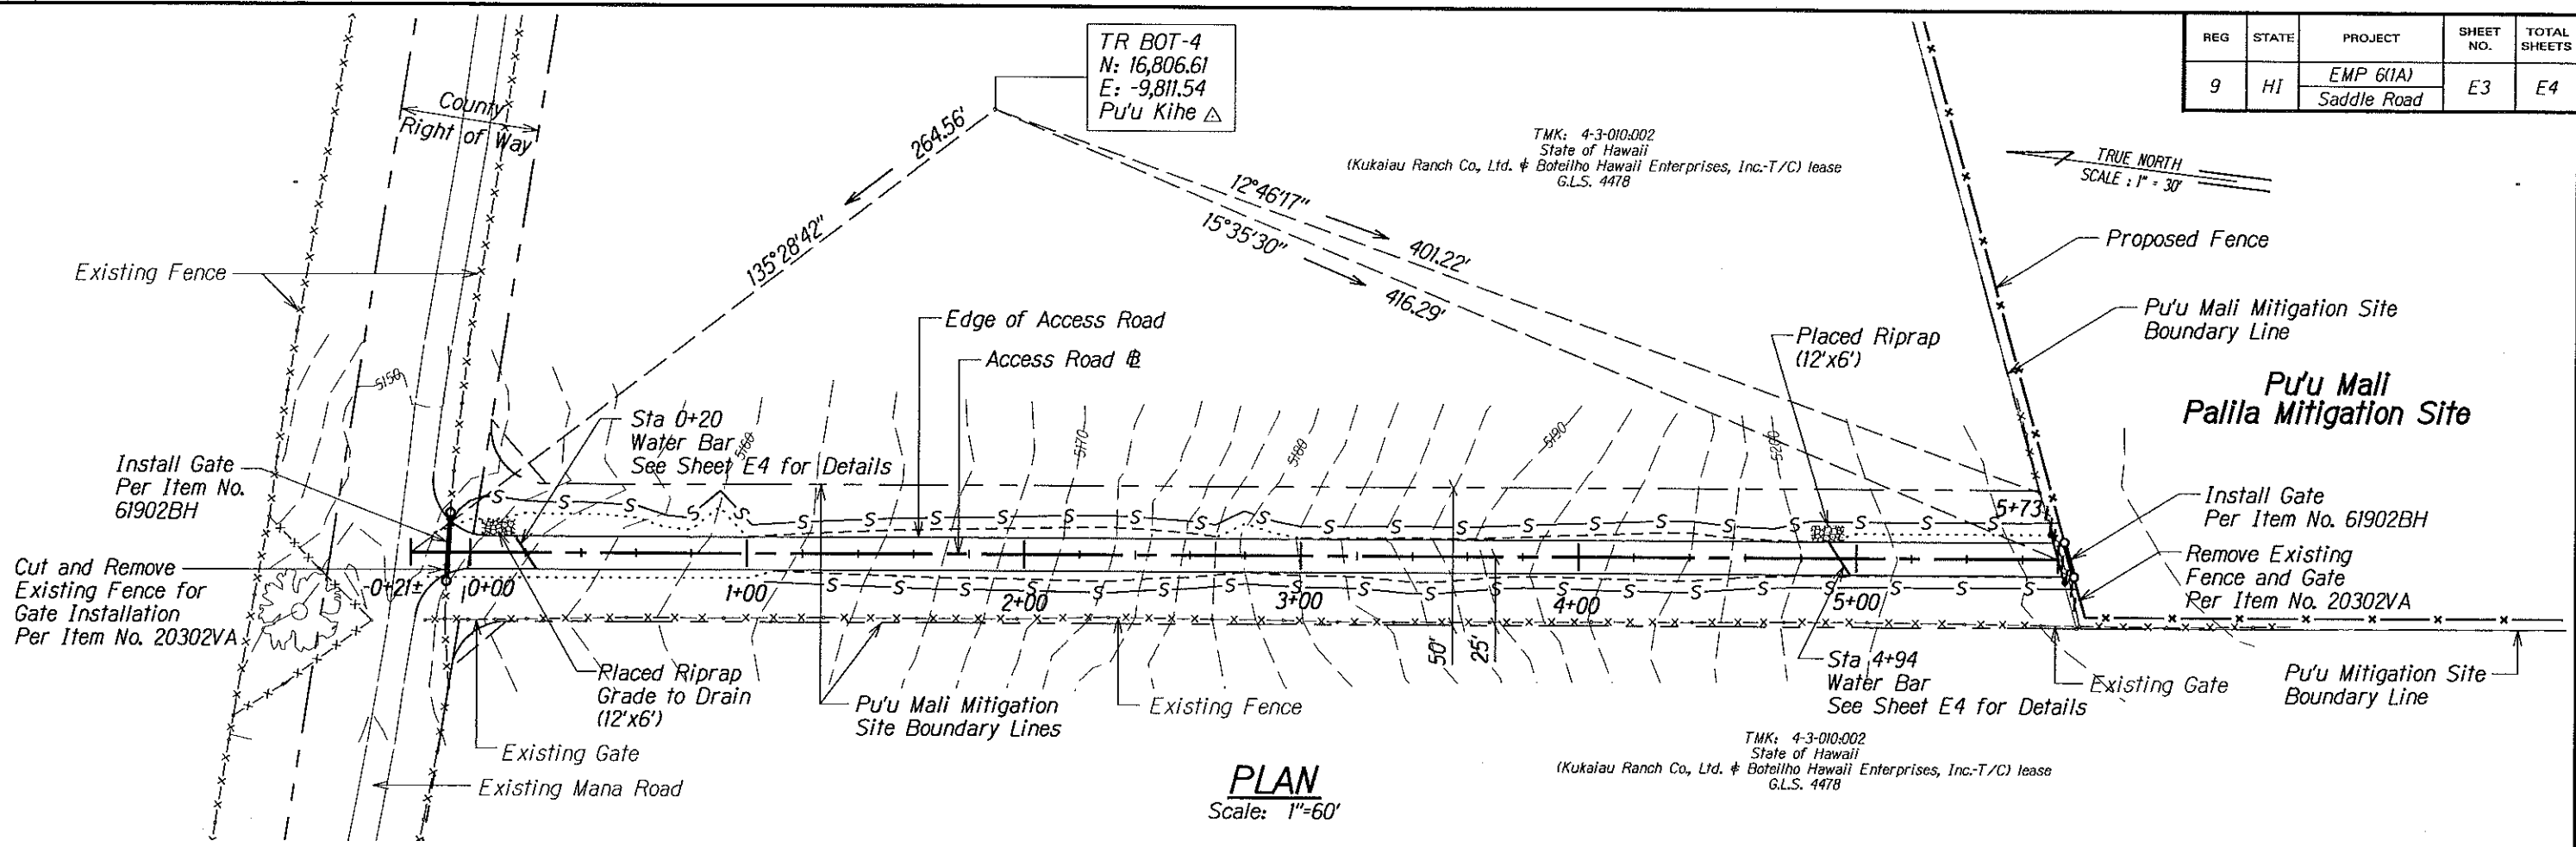

PALILA MITIGATION FENCING
ACCESS ROAD PLAN & PROFILE
SHEET No. 1 OF 1

M:\Mproj\Lenzie\203027\100%\sheets\sht003.dgn