
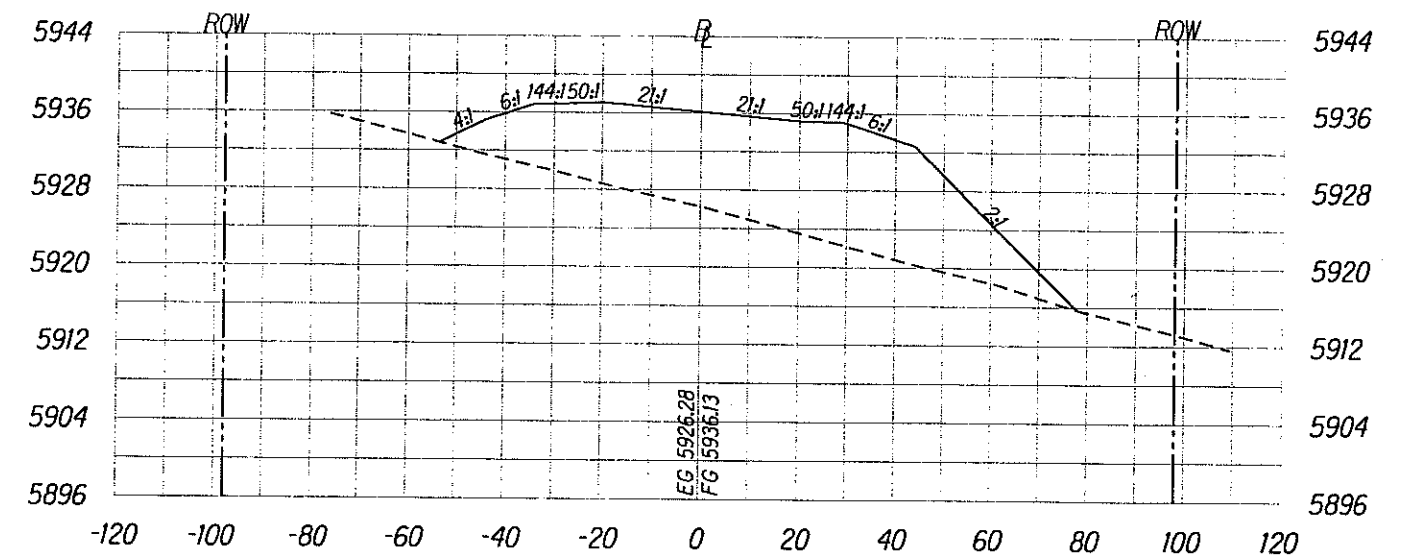


REG	STATE	PROJECT	SHEET NO.	TOTAL SHEETS
9	HI	HI-A-AD-6(2) Saddle Road	X1	X61

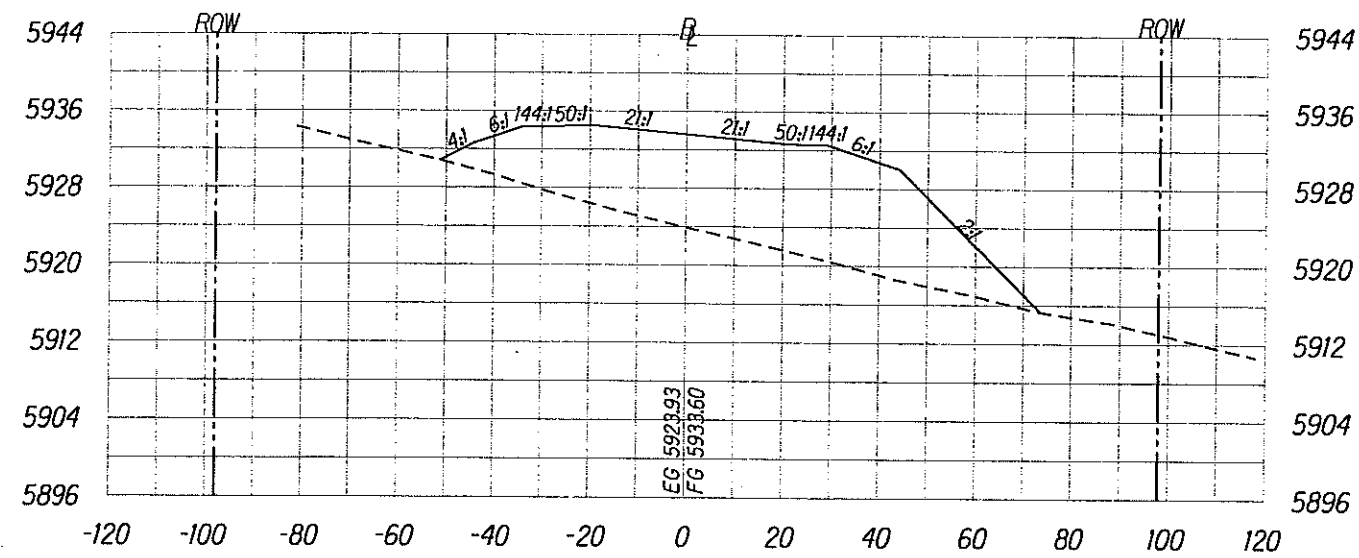





Scale: Horiz. 1"=40'
Vert. 1"=20'

ROADWAY CROSS SECTIONS

SHEET No. 1 OF 61

X1

REG	STATE	PROJECT	SHEET NO.	TOTAL SHEETS
9	HI	HI-A-AD-6(2) Saddle Road	X2	X61

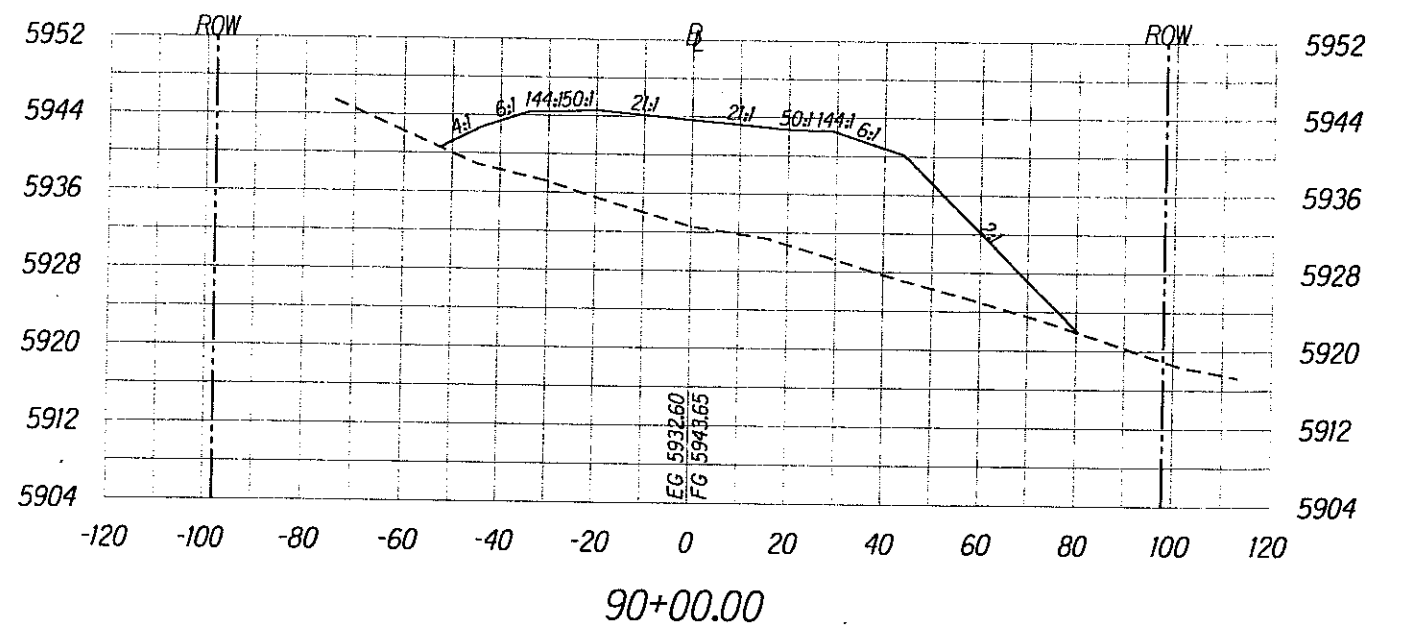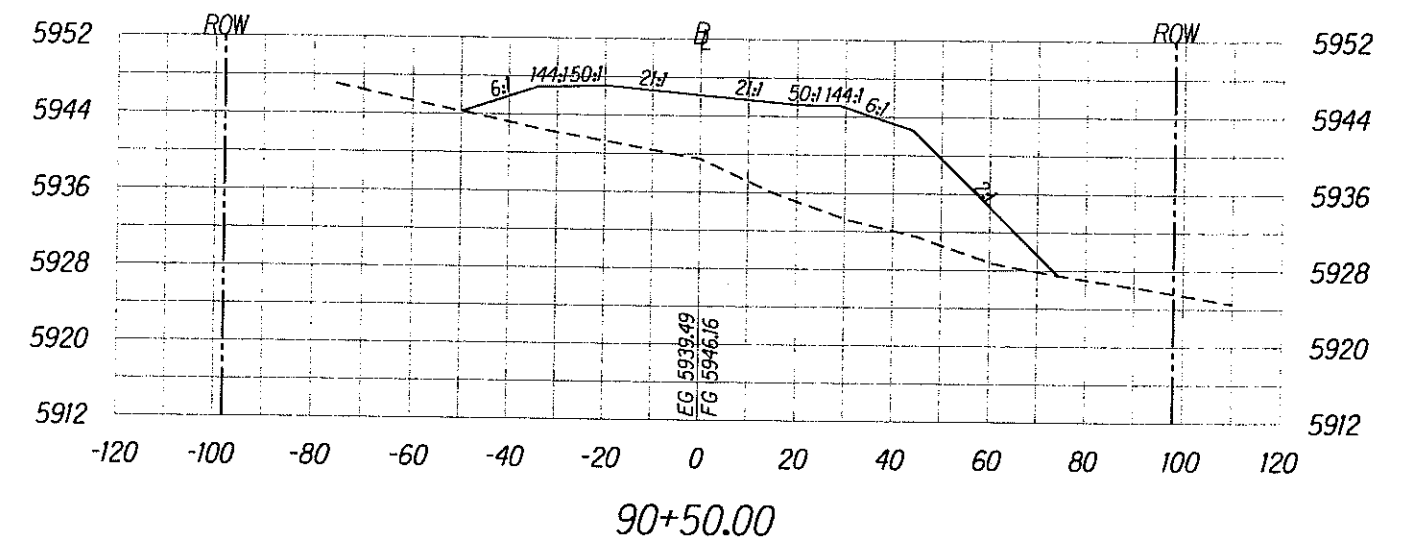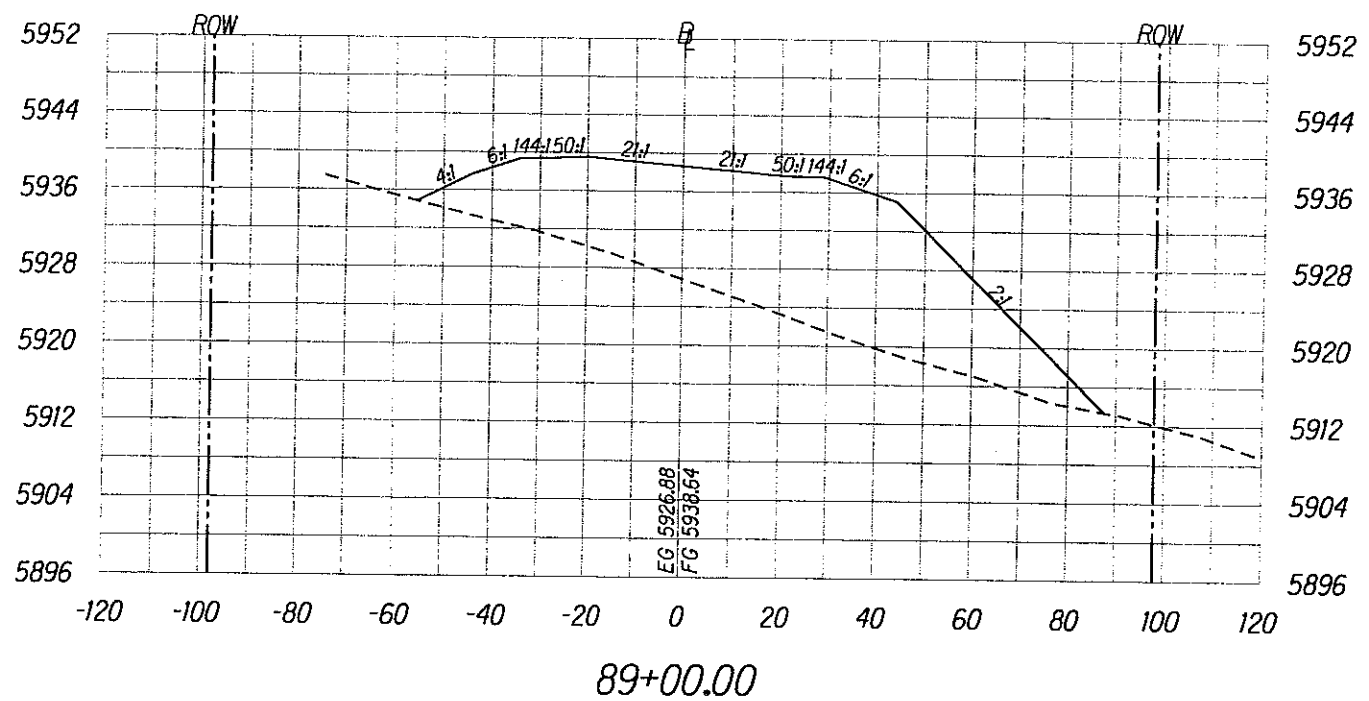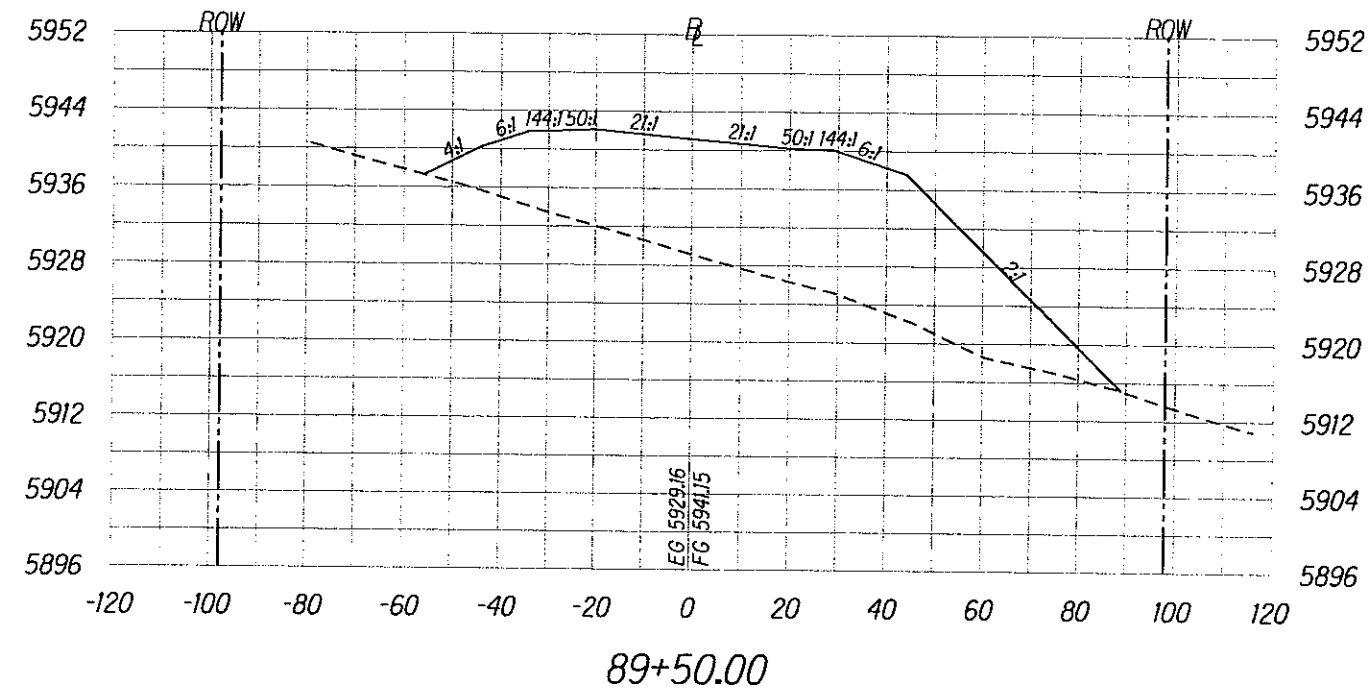





Scale: Horiz. 1"=40'
Vert. 1"=20'

ROADWAY CROSS SECTIONS

SHEET No. 2 OF 61

X2

REG	STATE	PROJECT	SHEET NO.	TOTAL SHEETS
9	HI	HI-A-AD-6(2) Saddle Road	X3	X61

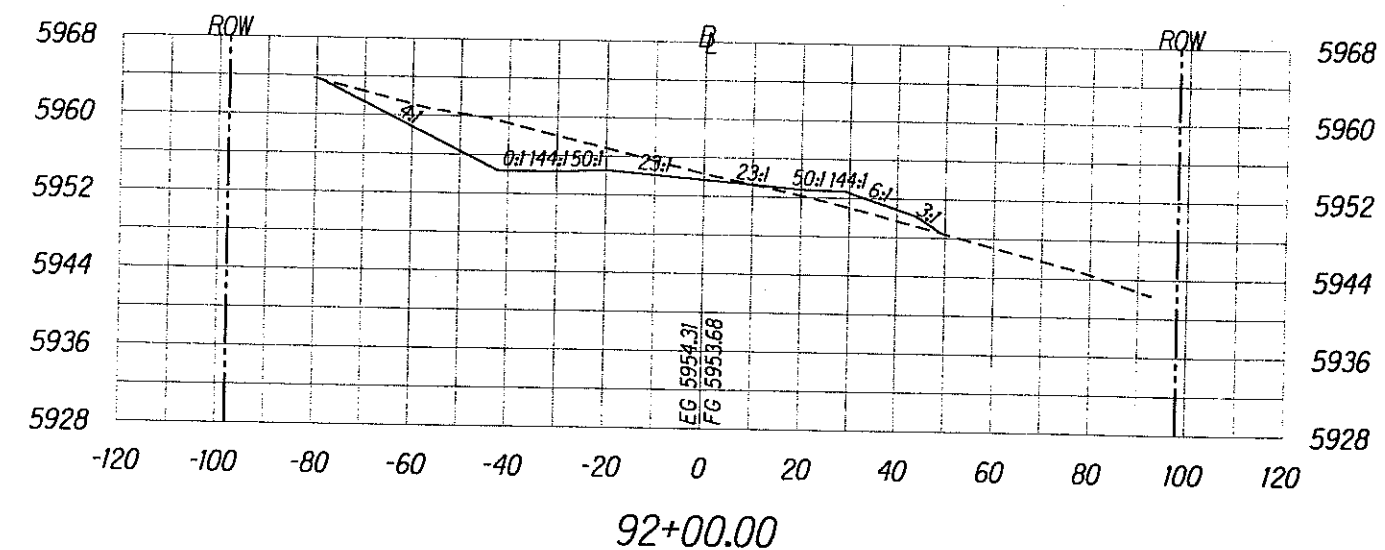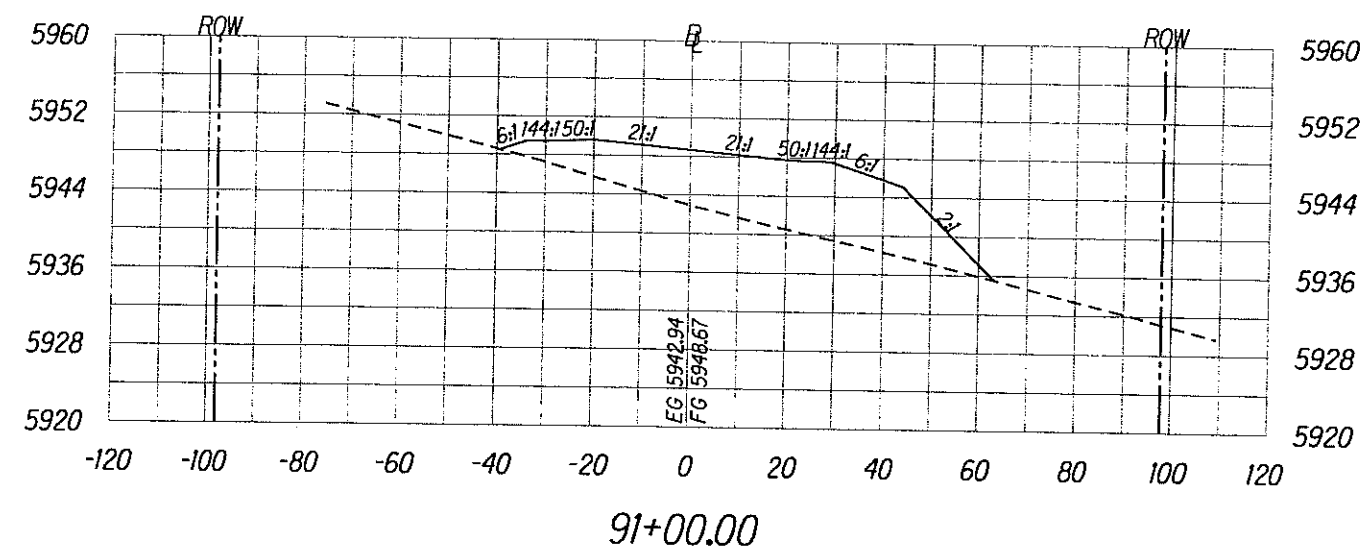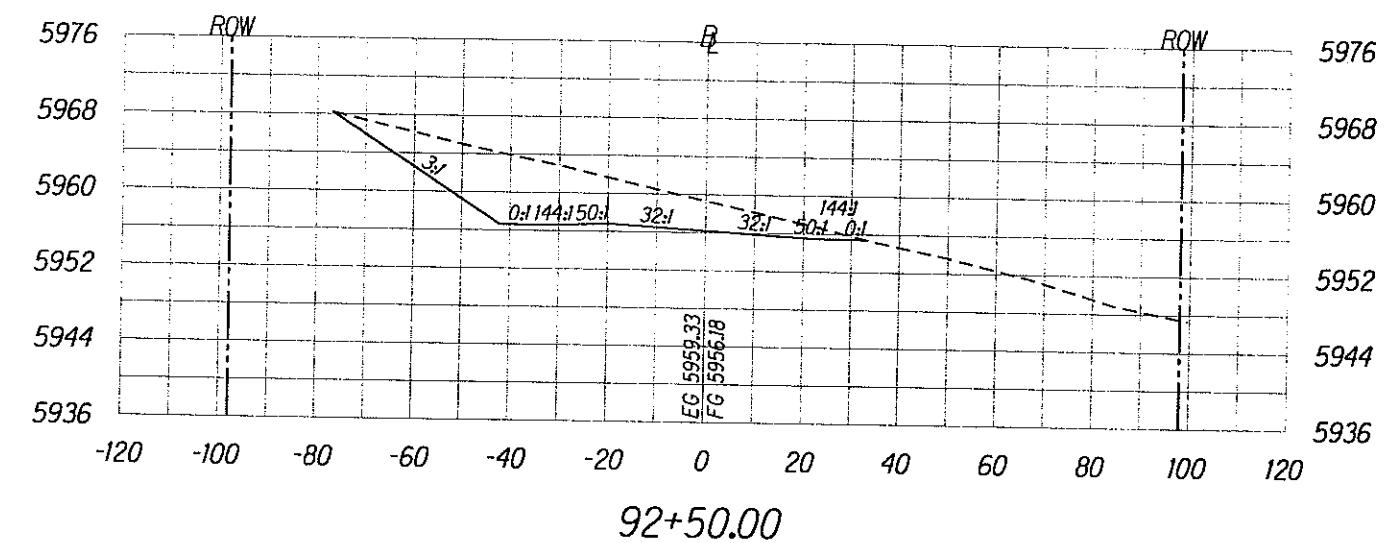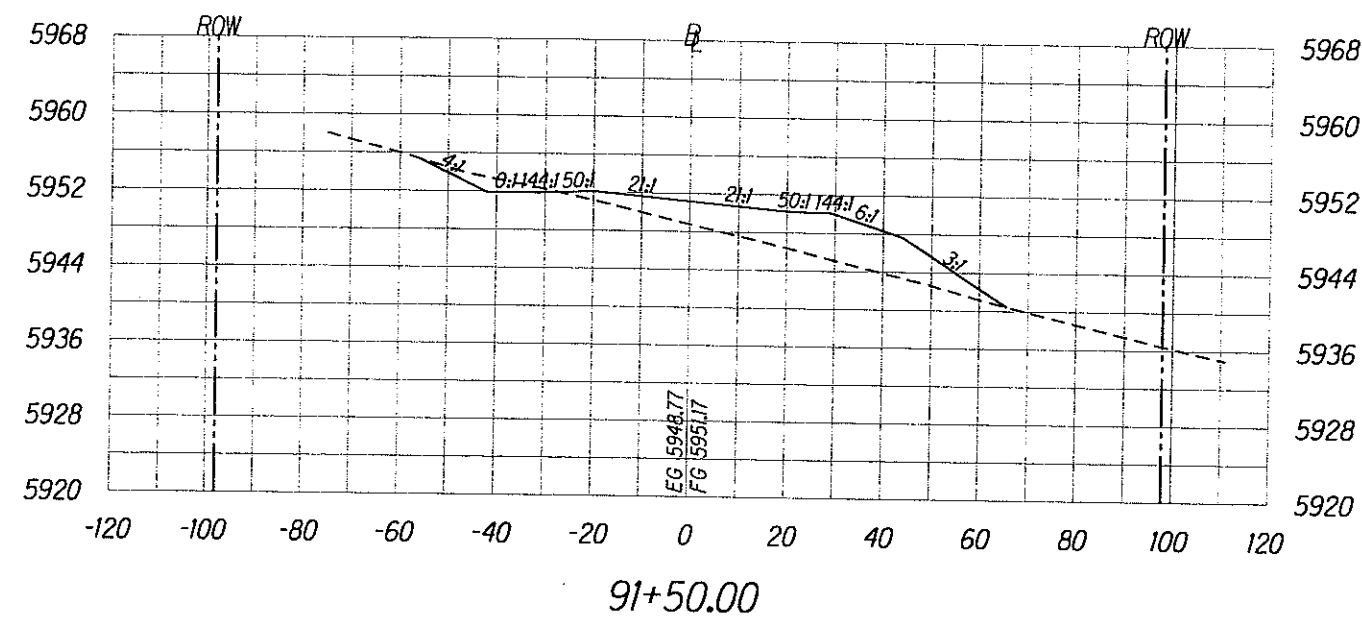





Scale: Horiz. 1"=40'
Vert. 1"=20'

ROADWAY CROSS SECTIONS

SHEET No. 3 OF 61

X3

REG	STATE	PROJECT	SHEET NO.	TOTAL SHEETS
9	HI	HI-A-AD-6(2) Saddle Road	X4	X61

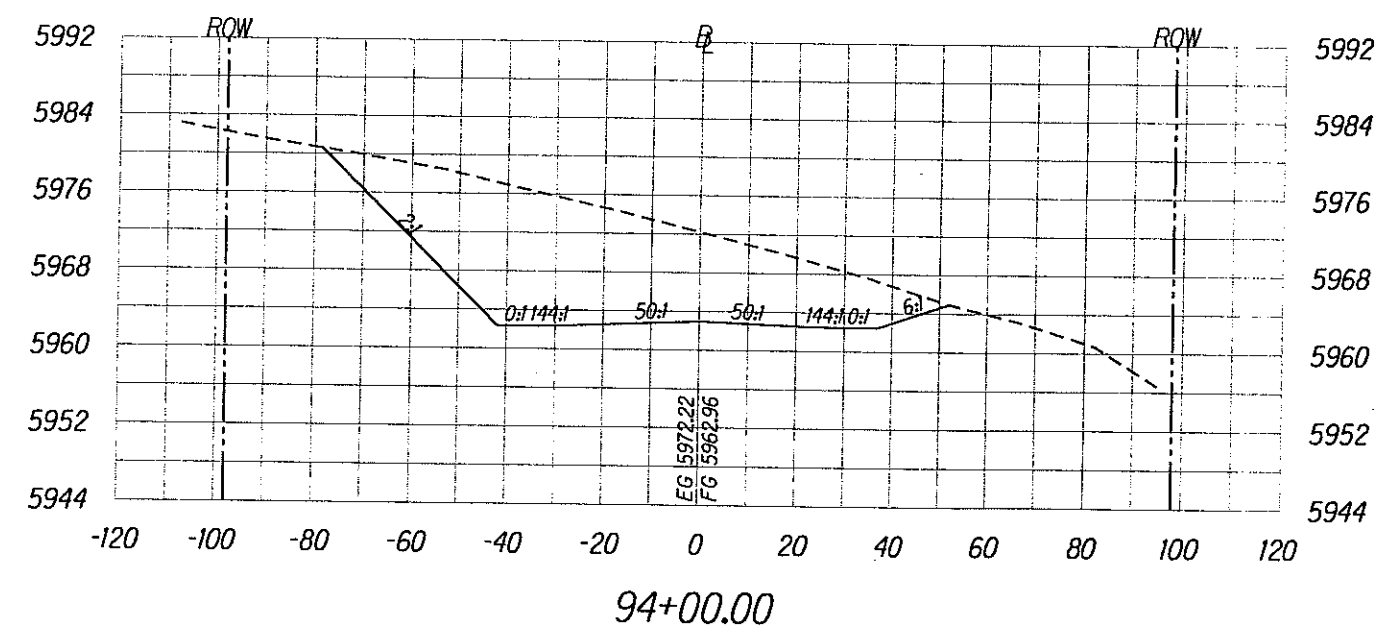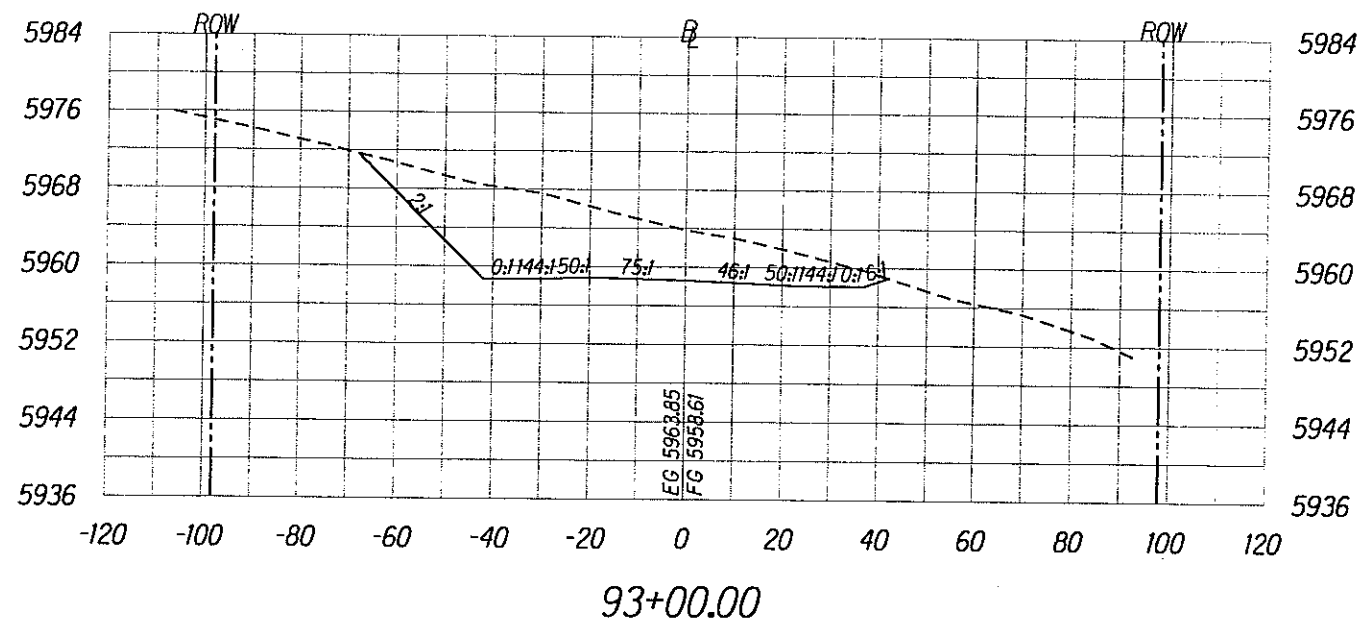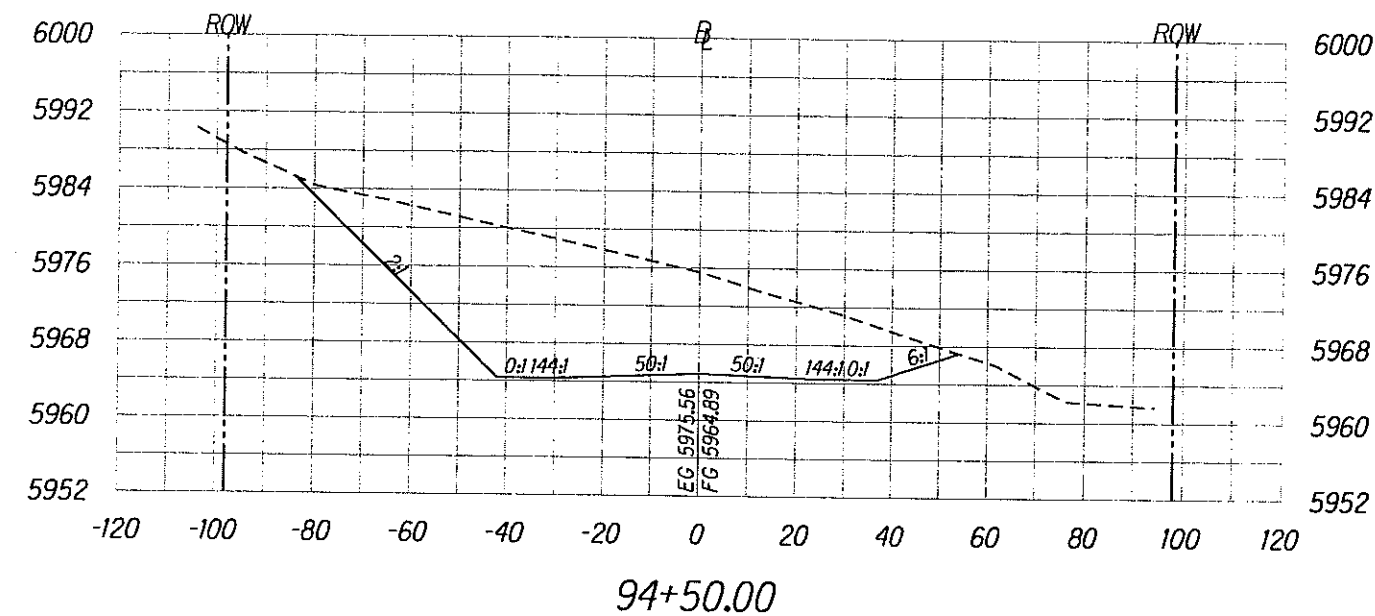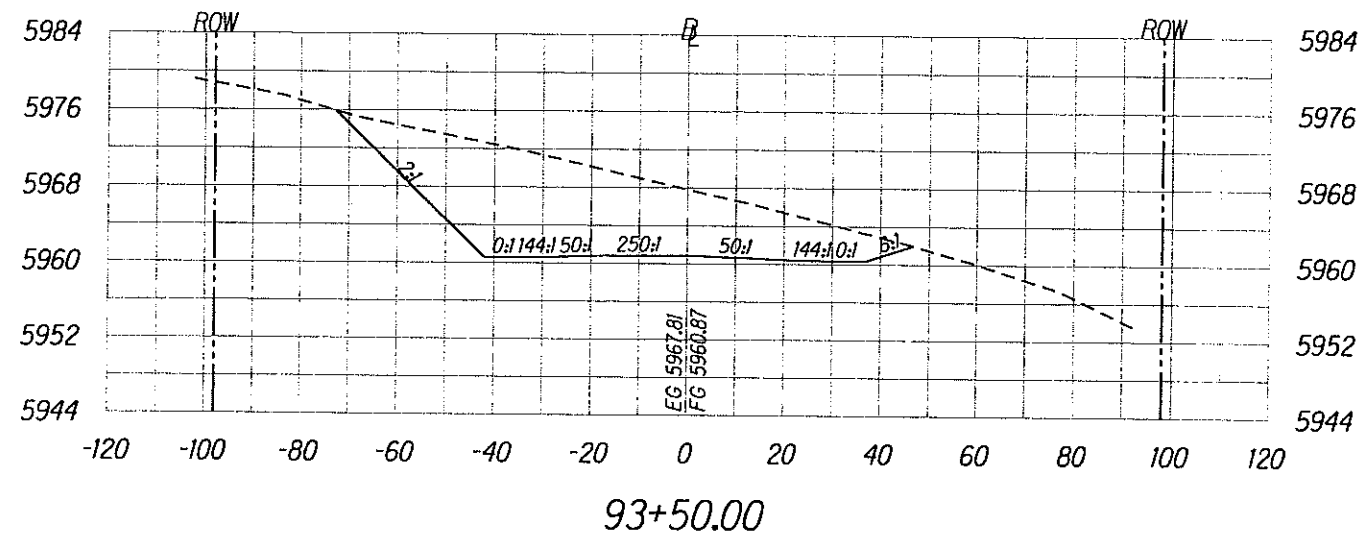





Scale: Horiz. 1"=40'
Vert. 1"=20'

ROADWAY CROSS SECTIONS

SHEET No. 4 OF 61

X4

REG	STATE	PROJECT	SHEET NO.	TOTAL SHEETS
9	HI	HI-A-AD-6(2) Saddle Road	X6	X61

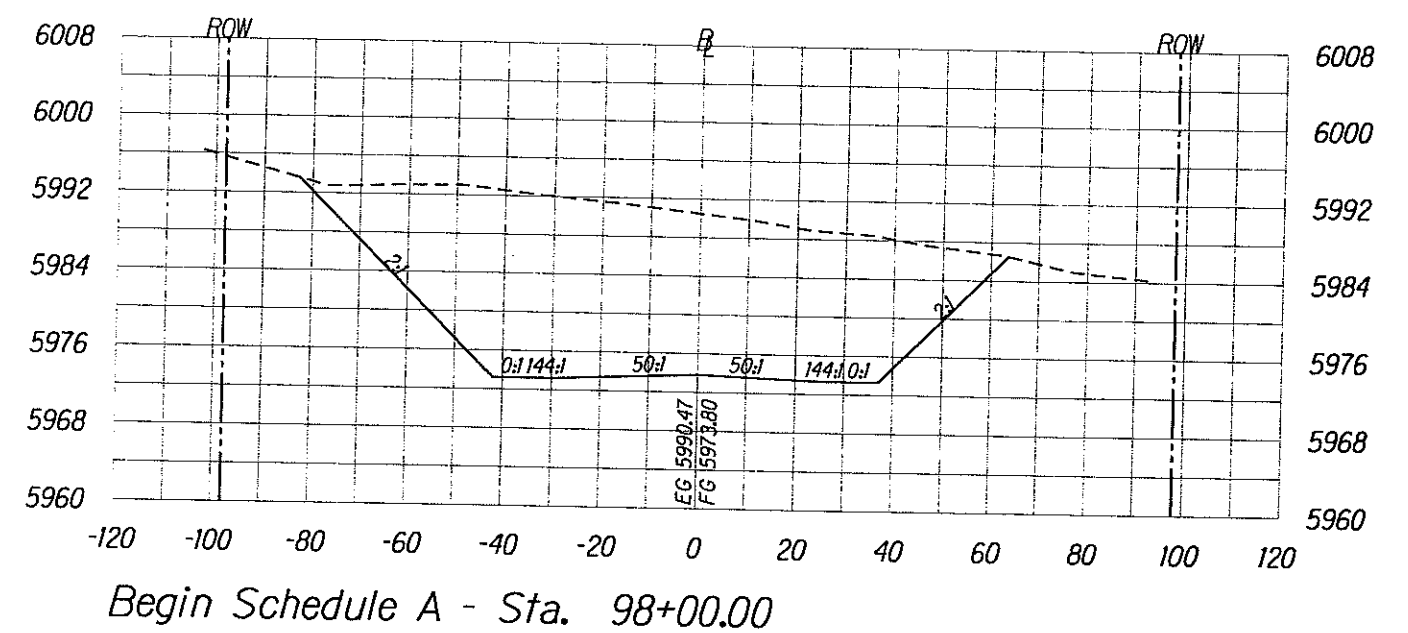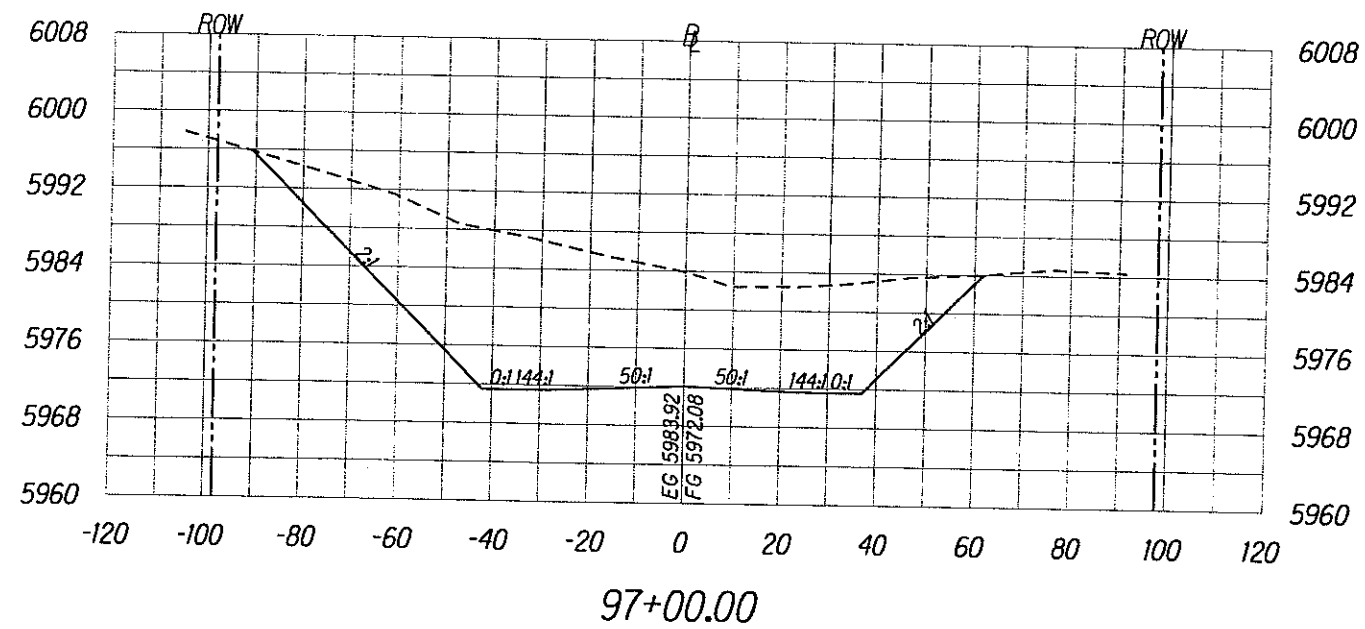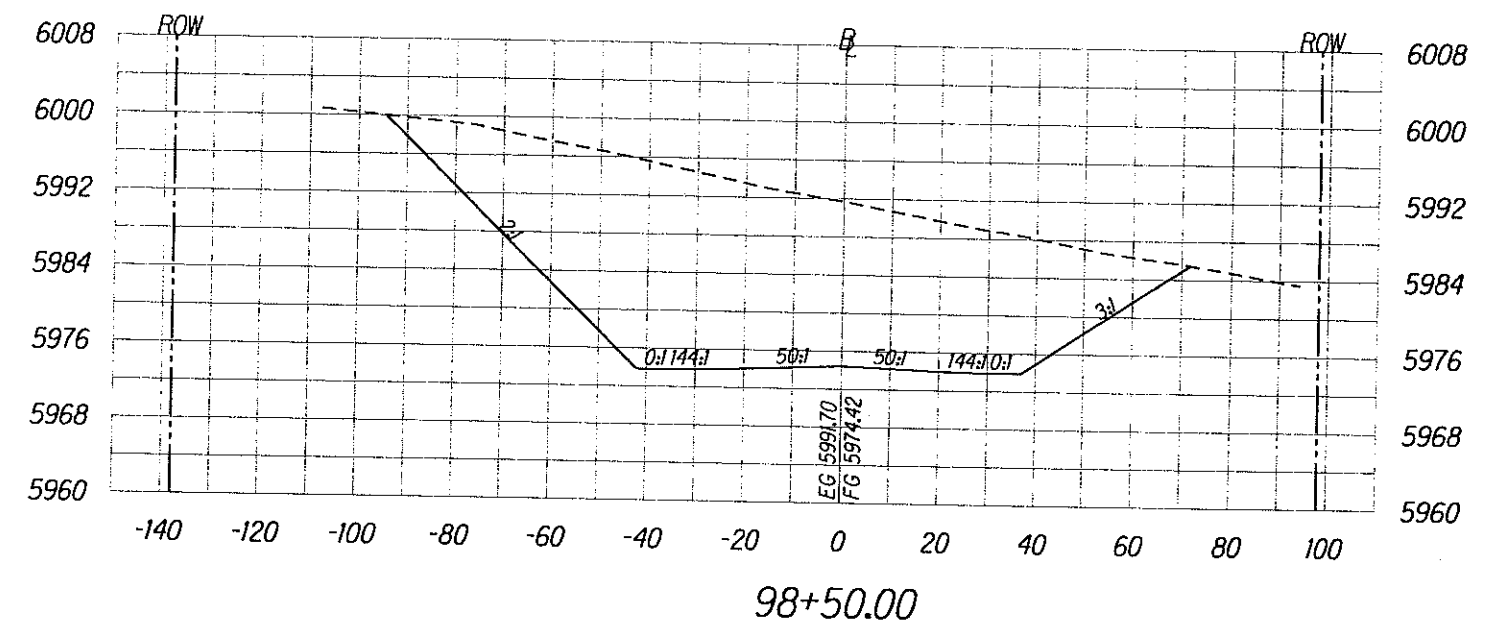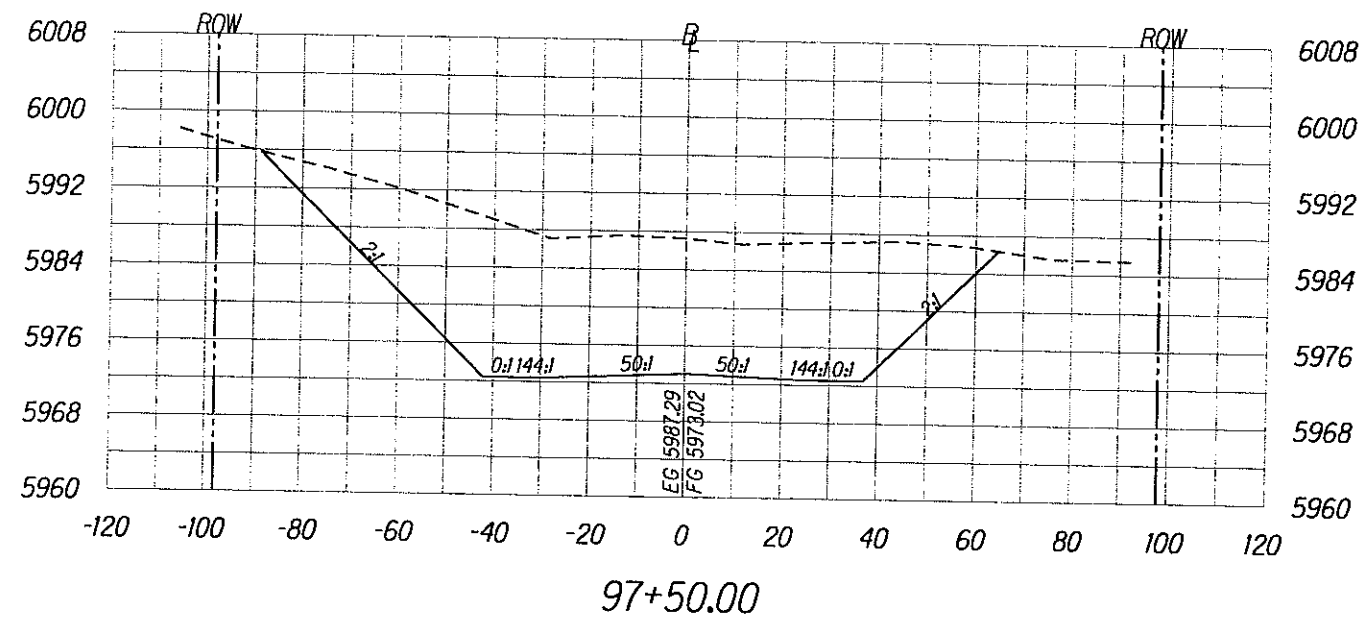





Scale: Horiz. 1"=40'
Vert. 1"=20'

ROADWAY CROSS SECTIONS

SHEET No. 6 OF 61

X6

REG	STATE	PROJECT	SHEET NO.	TOTAL SHEETS
9	HI	HI-A-AD-6(2) Saddle Road	X7	X61

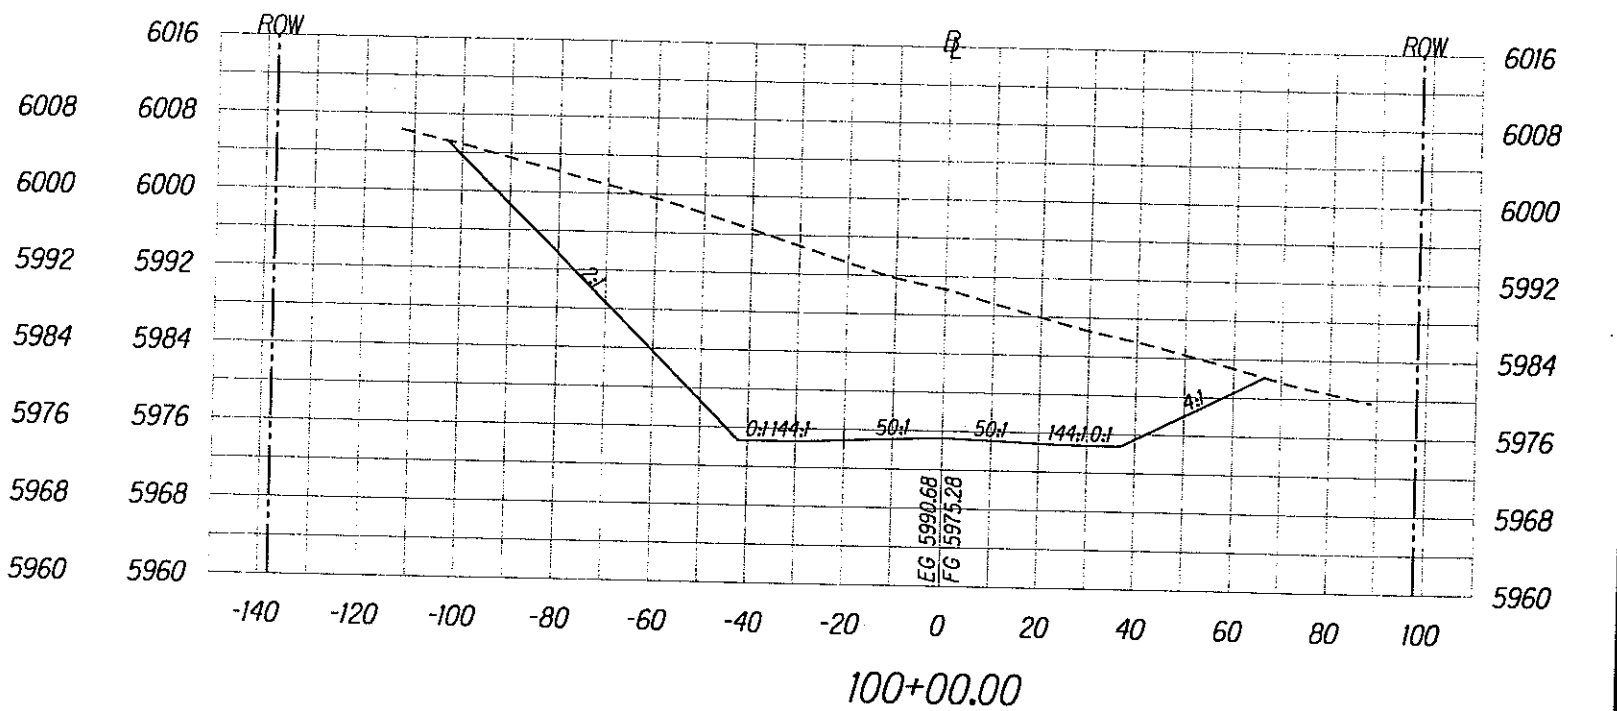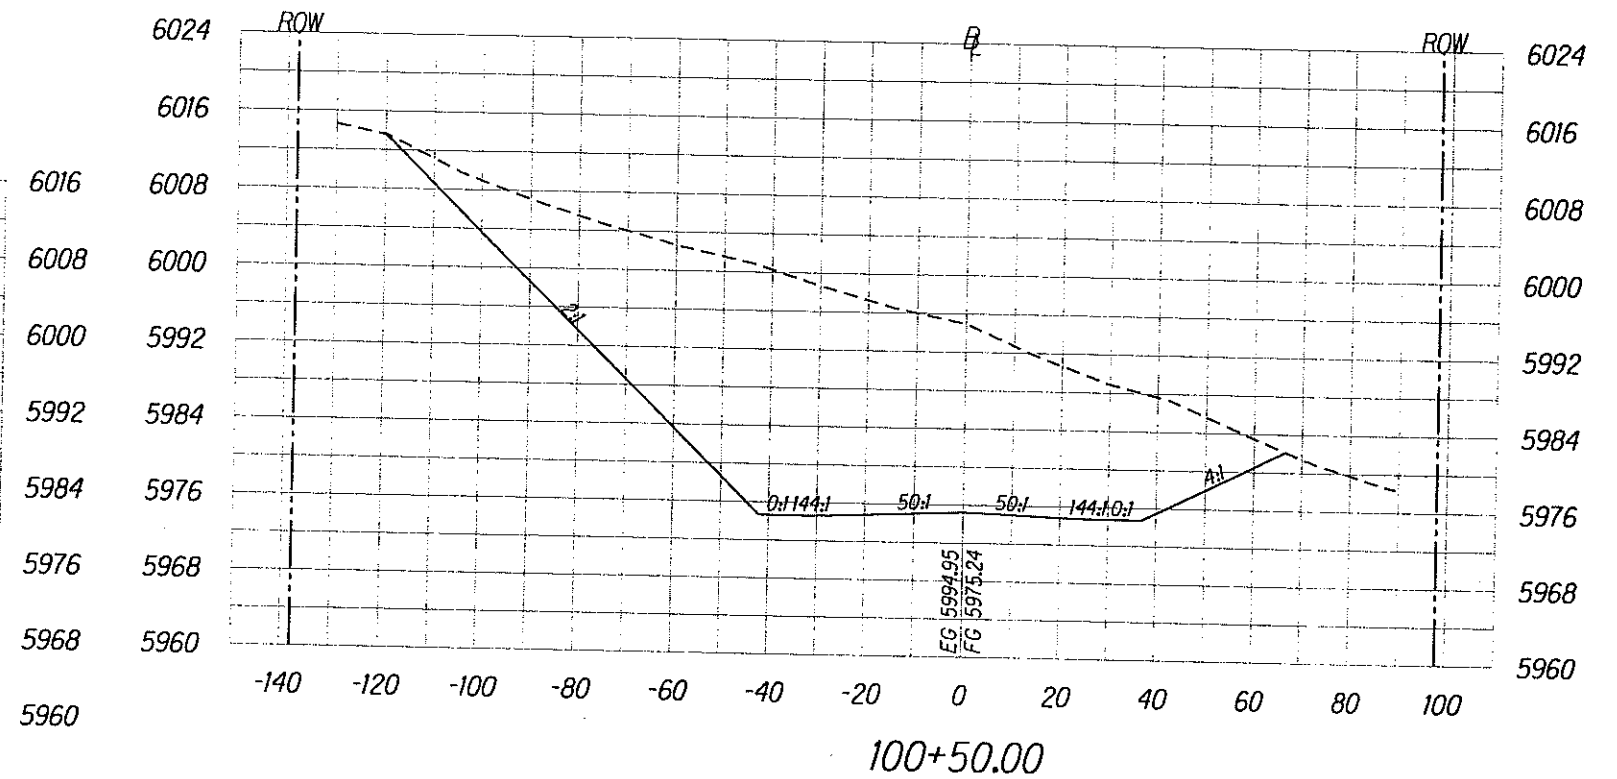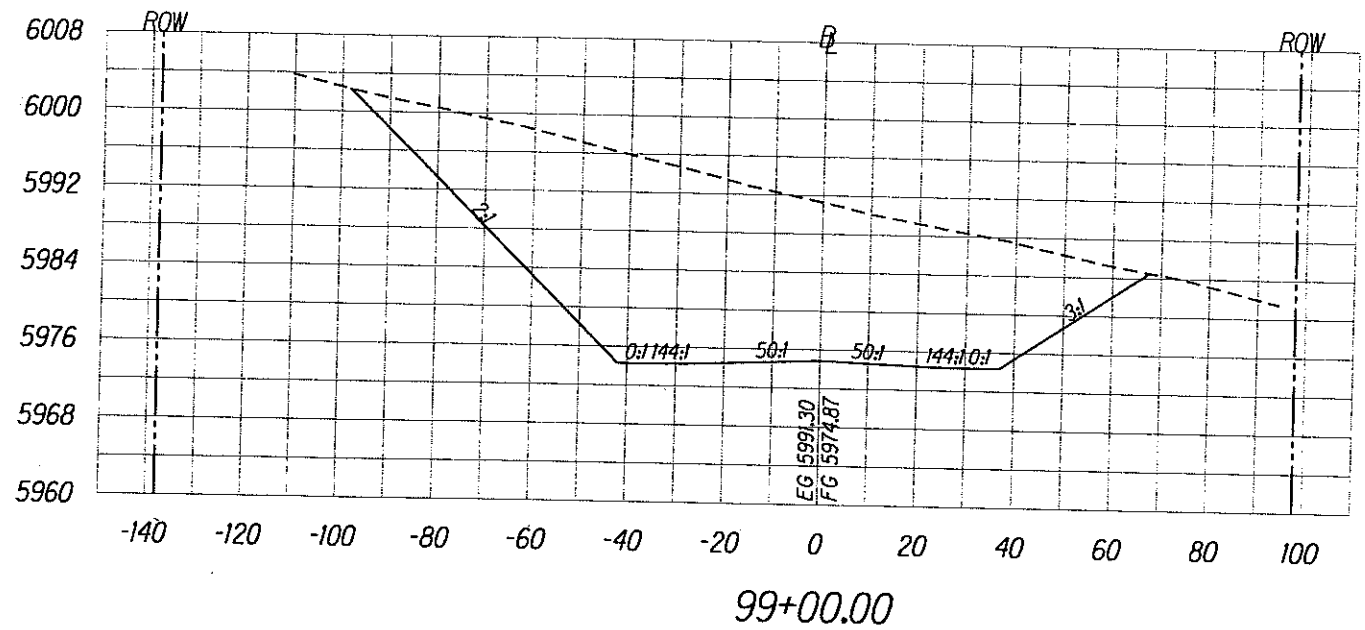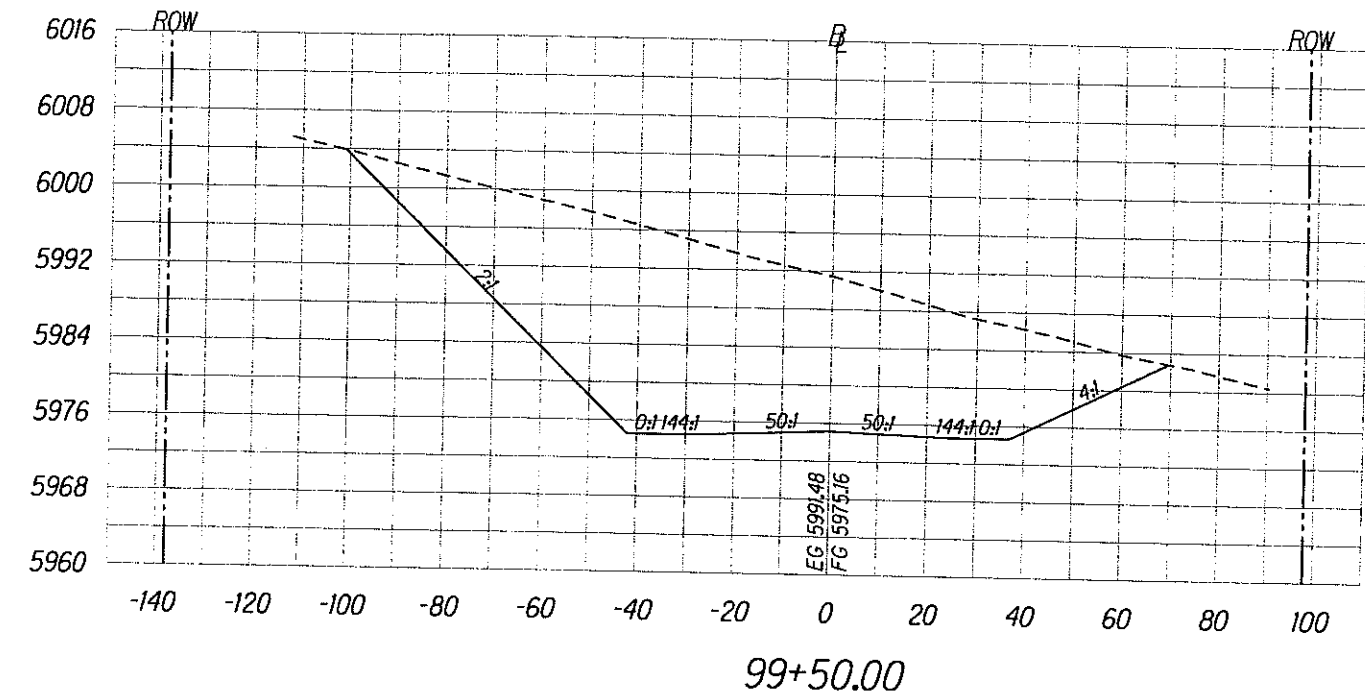





Scale: Horiz. 1"=40'
Vert. 1"=20'

ROADWAY CROSS SECTIONS

SHEET No. 7 OF 61

X7

REG	STATE	PROJECT	SHEET NO.	TOTAL SHEETS
9	HI	HI-A-AD-6(2) Saddle Road	X8	X61

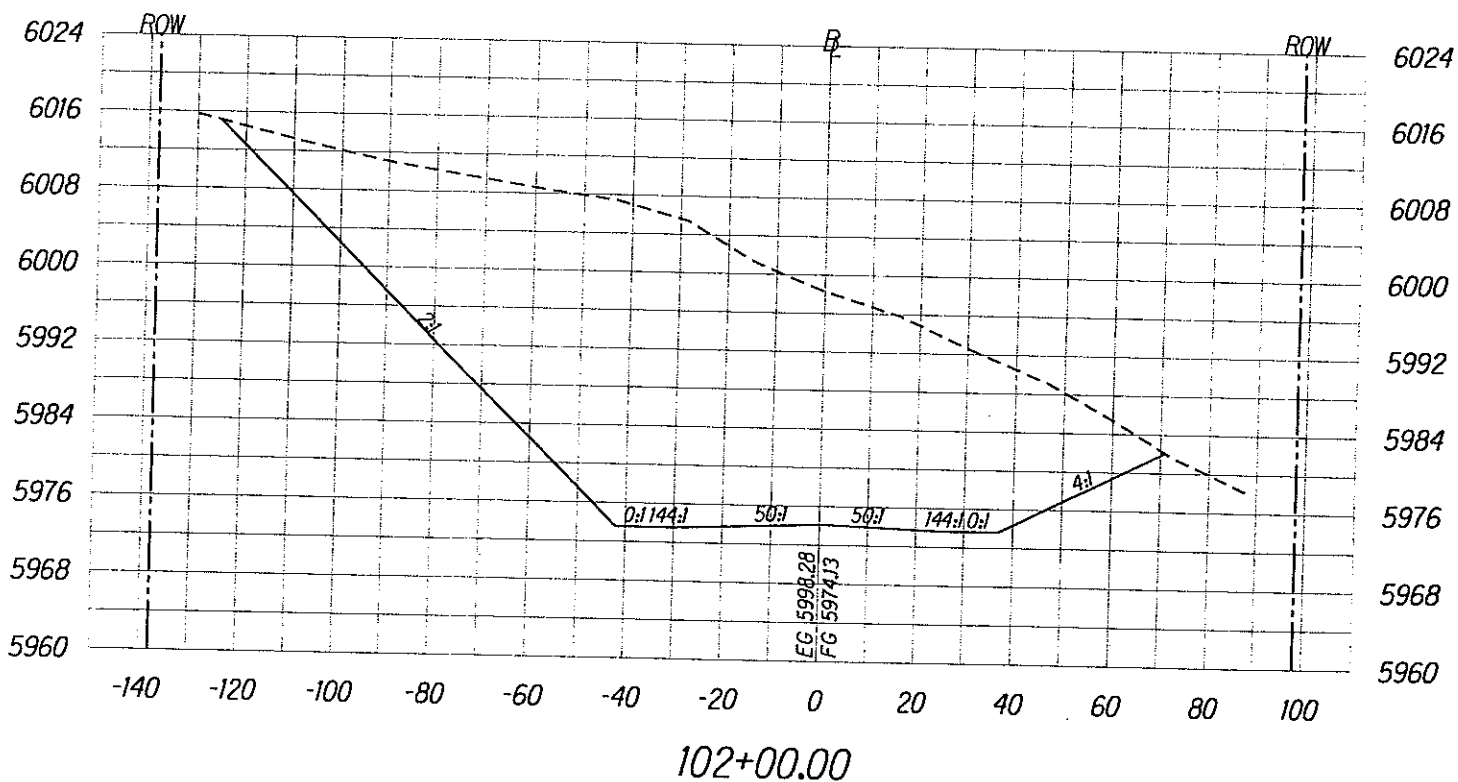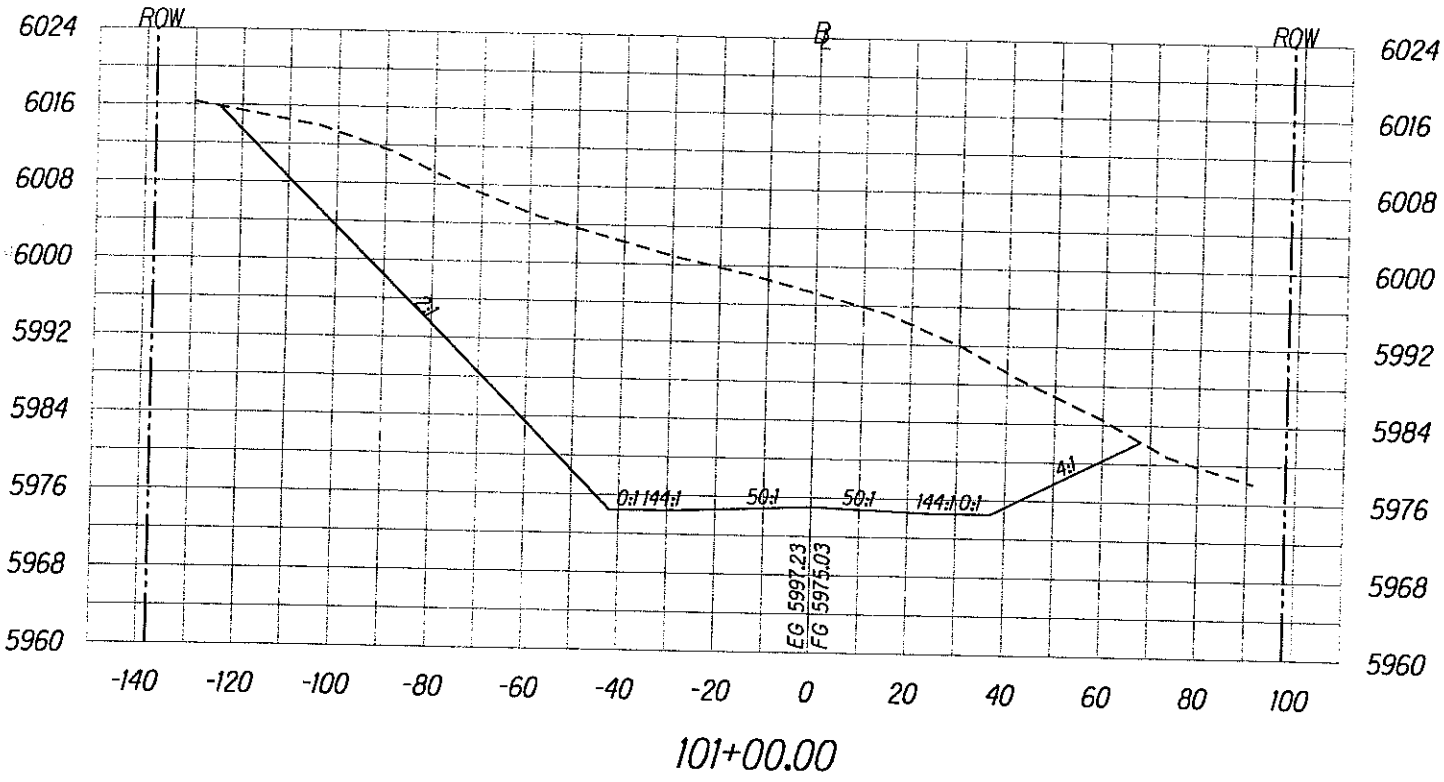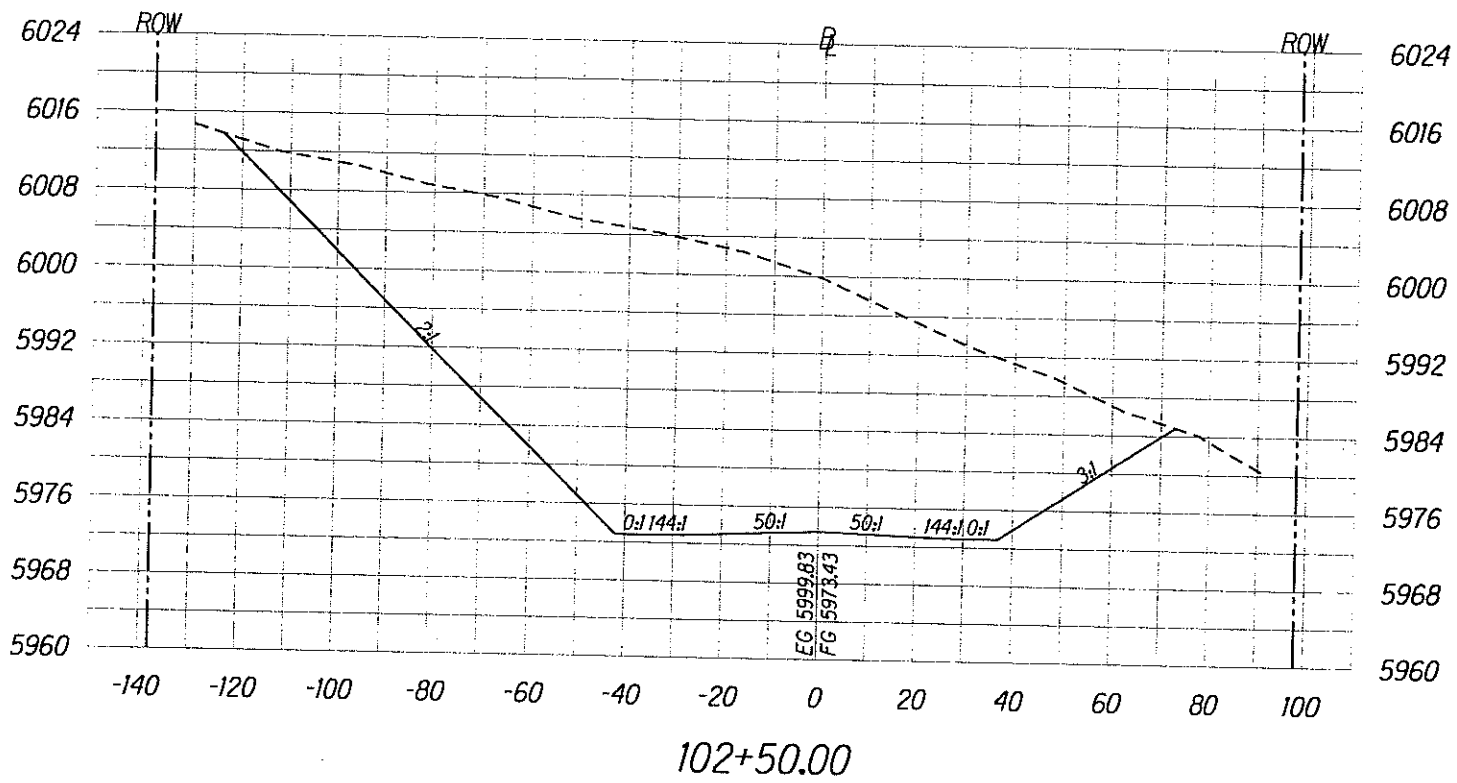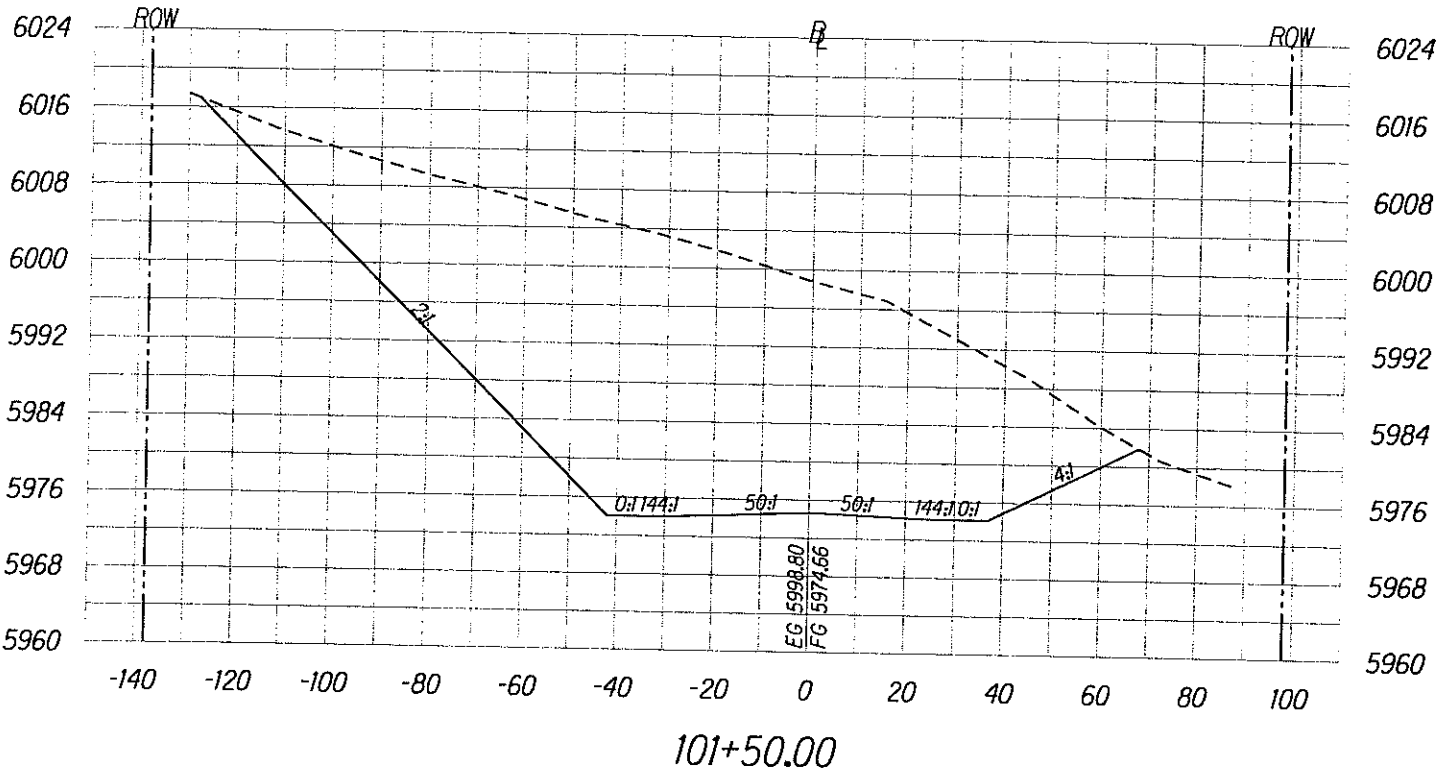





Scale: Horiz. 1"=40'
Vert. 1"=20'

ROADWAY CROSS SECTIONS

SHEET No. 8 OF 61

M:\Mproj\Lenzie\203027\100%\sheets\shtx000.dgn

REG	STATE	PROJECT	SHEET NO.	TOTAL SHEETS
9	HI	HI-A-AD-6(2) Saddle Road	X9	X61

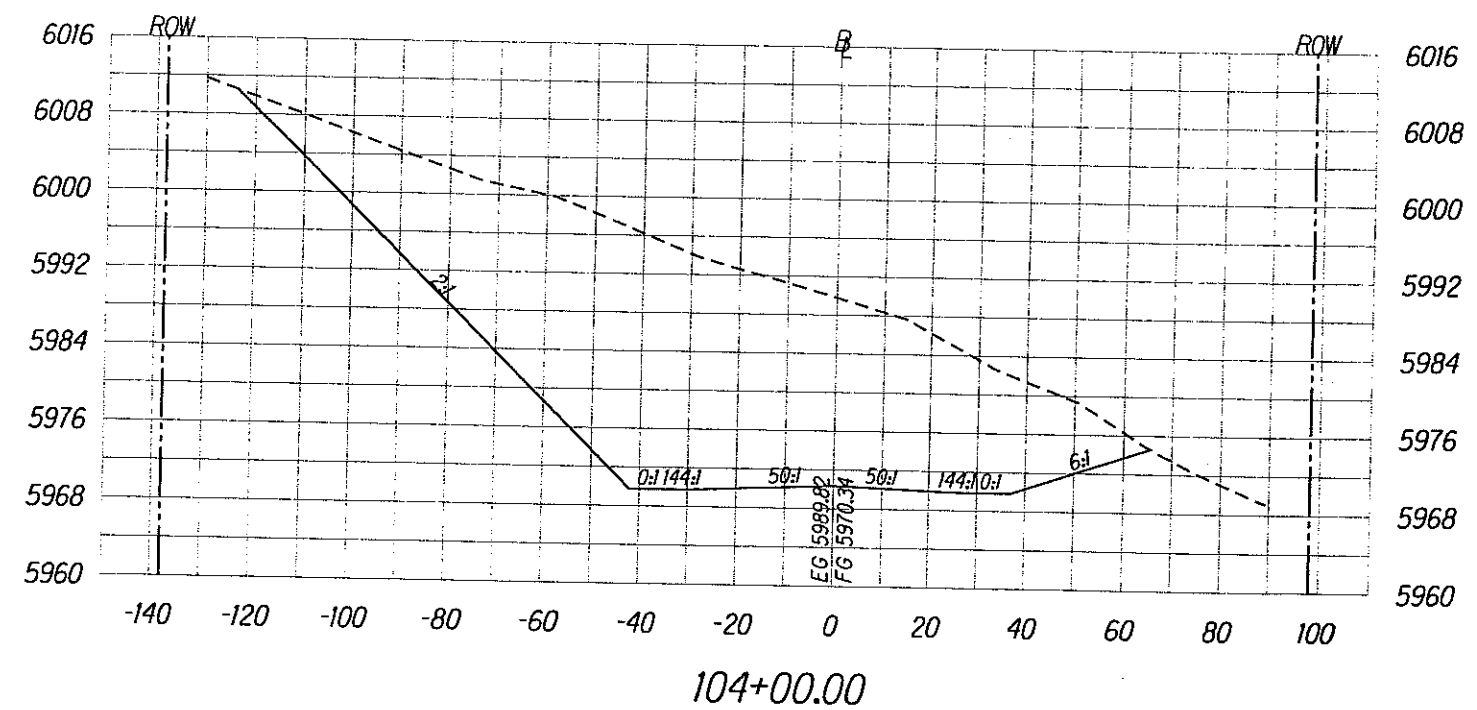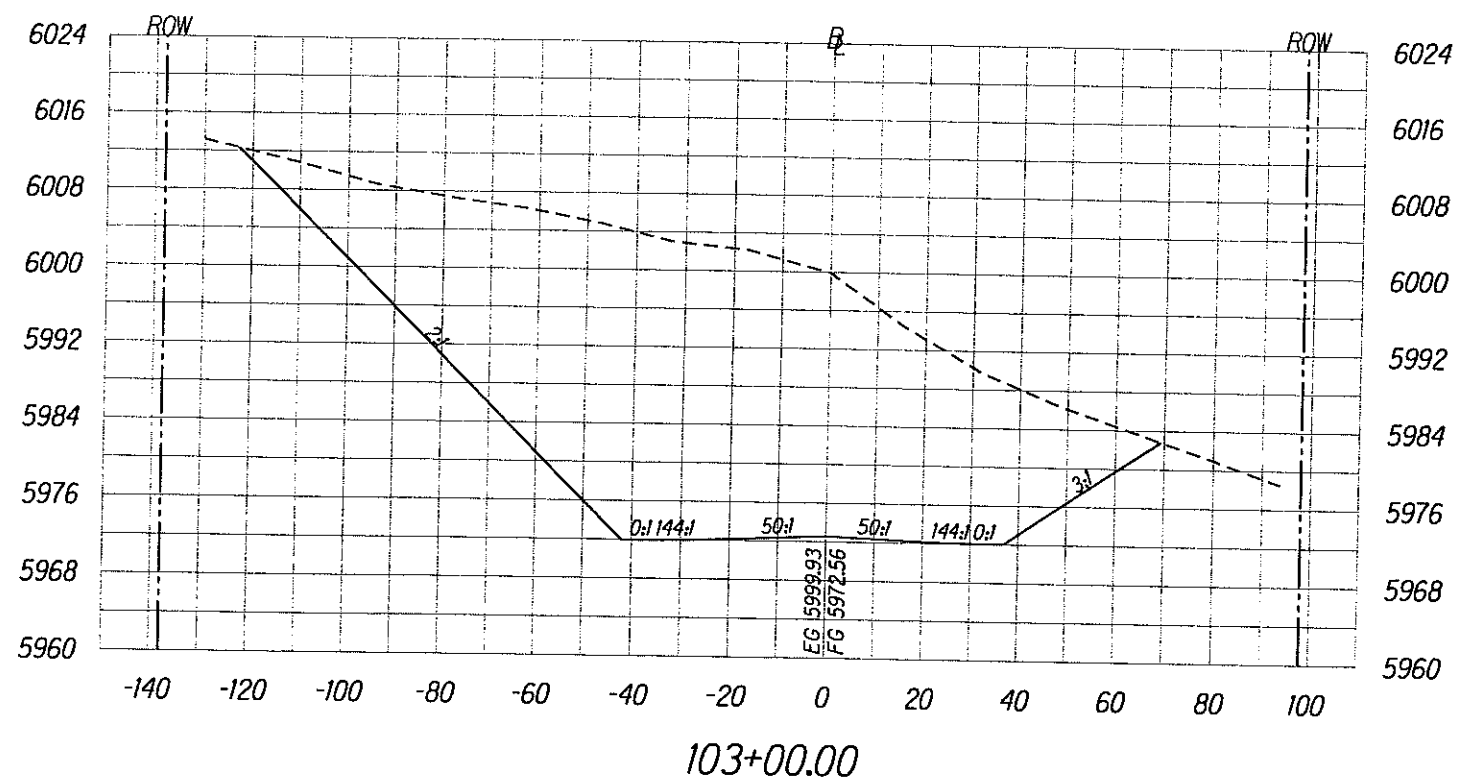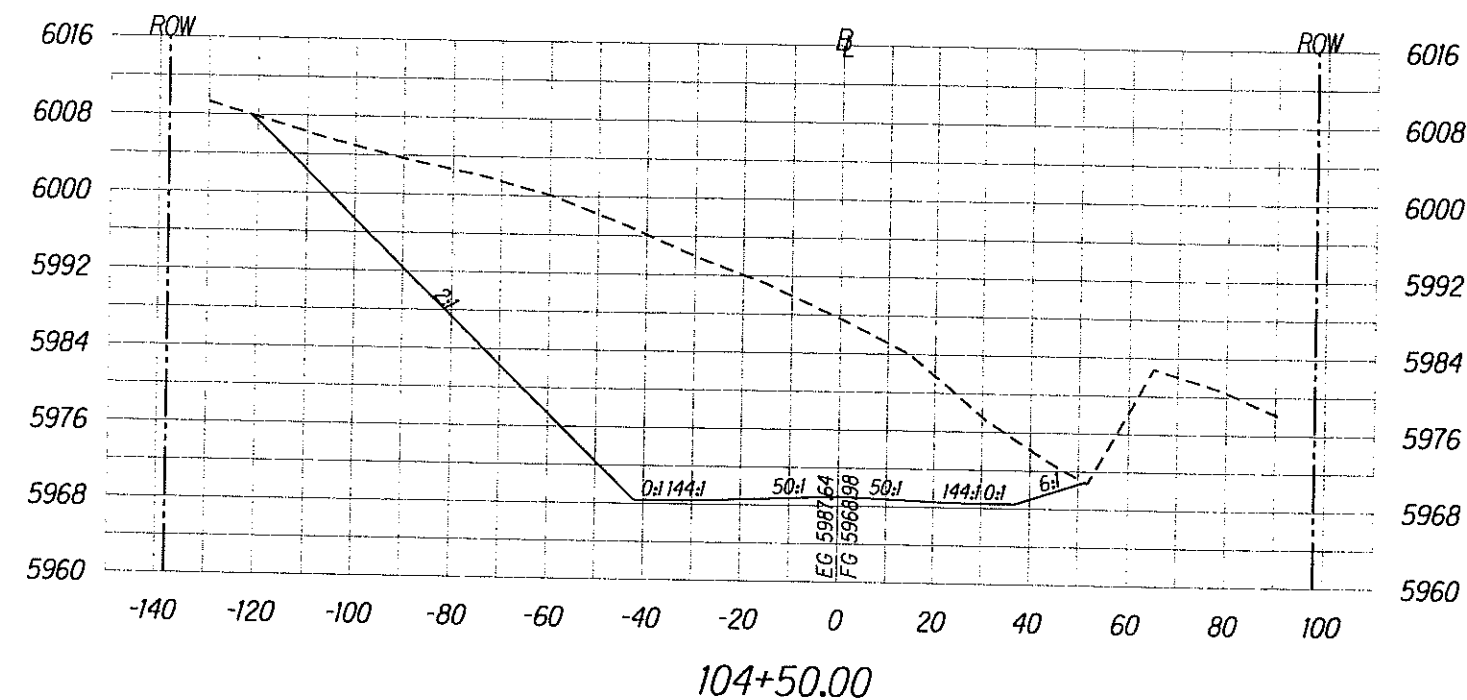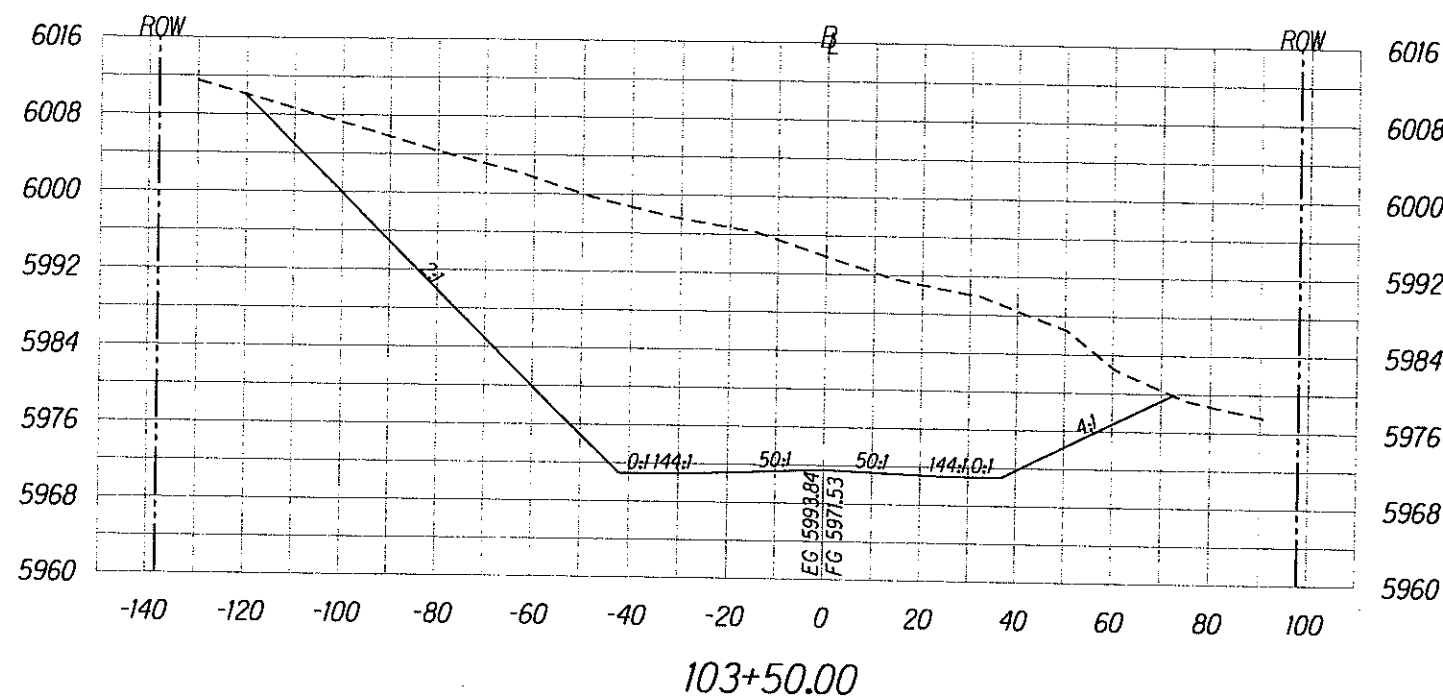





Scale: Horiz. 1"=40'
Vert. 1"=20'

ROADWAY CROSS SECTIONS

SHEET No. 9 OF 61

X9

REG	STATE	PROJECT	SHEET NO.	TOTAL SHEETS
9	HI	HI-A-AD-6(2) Saddle Road	X10	X61

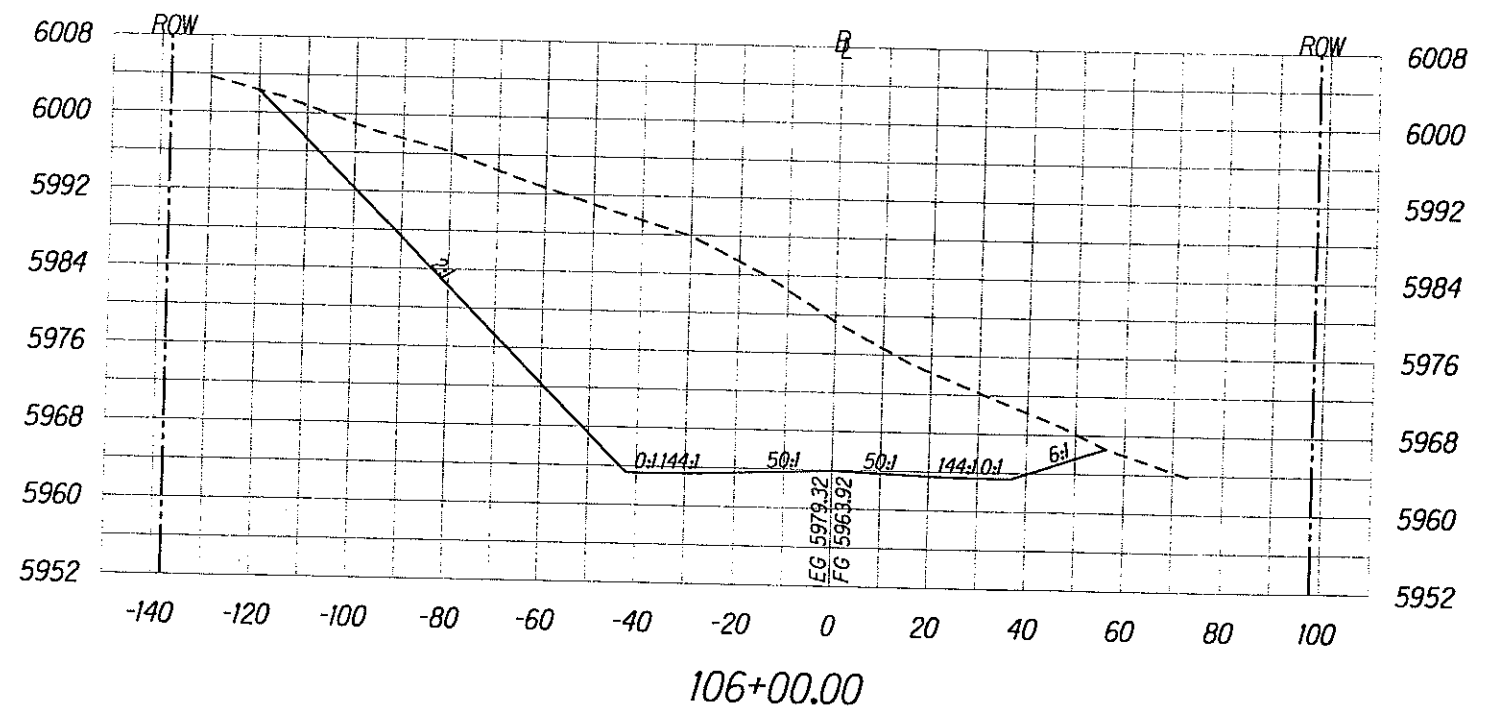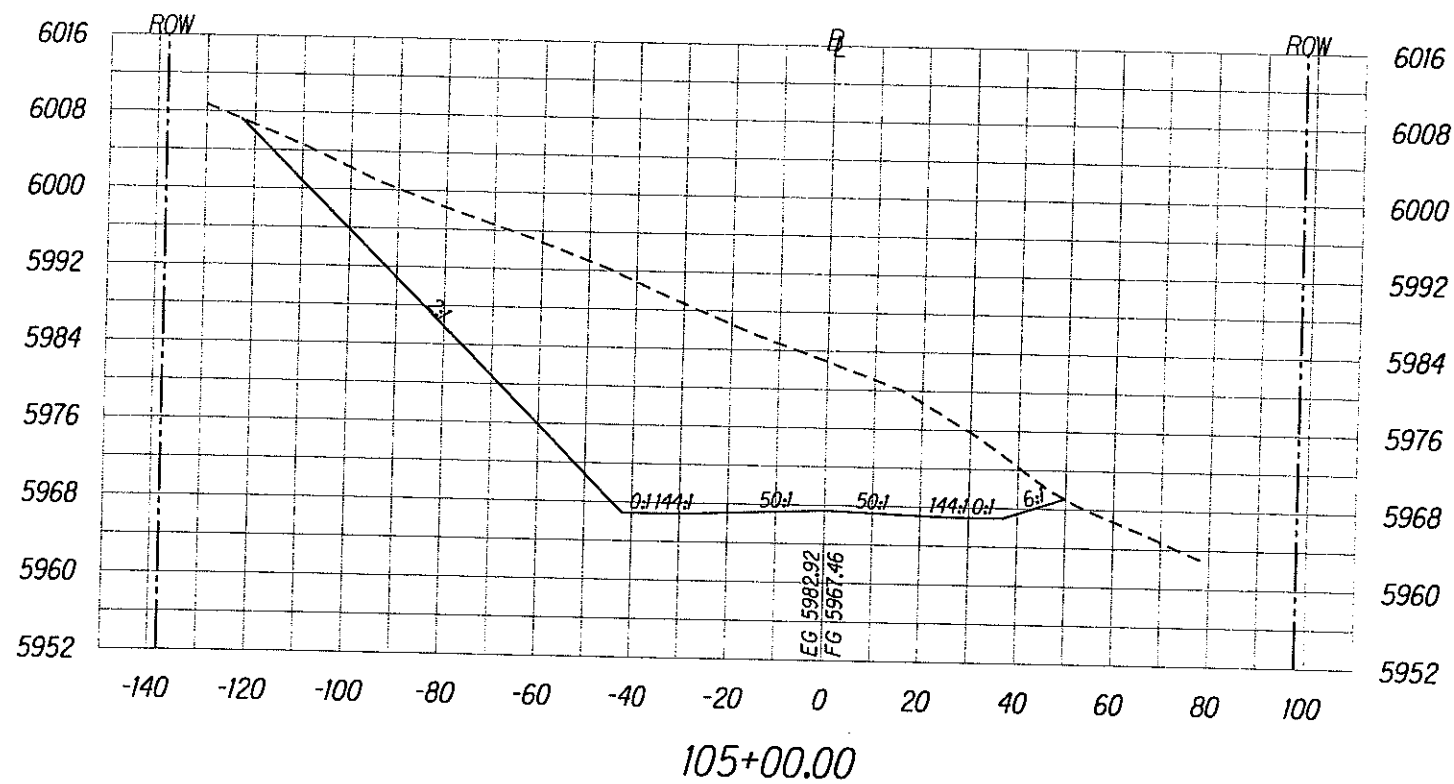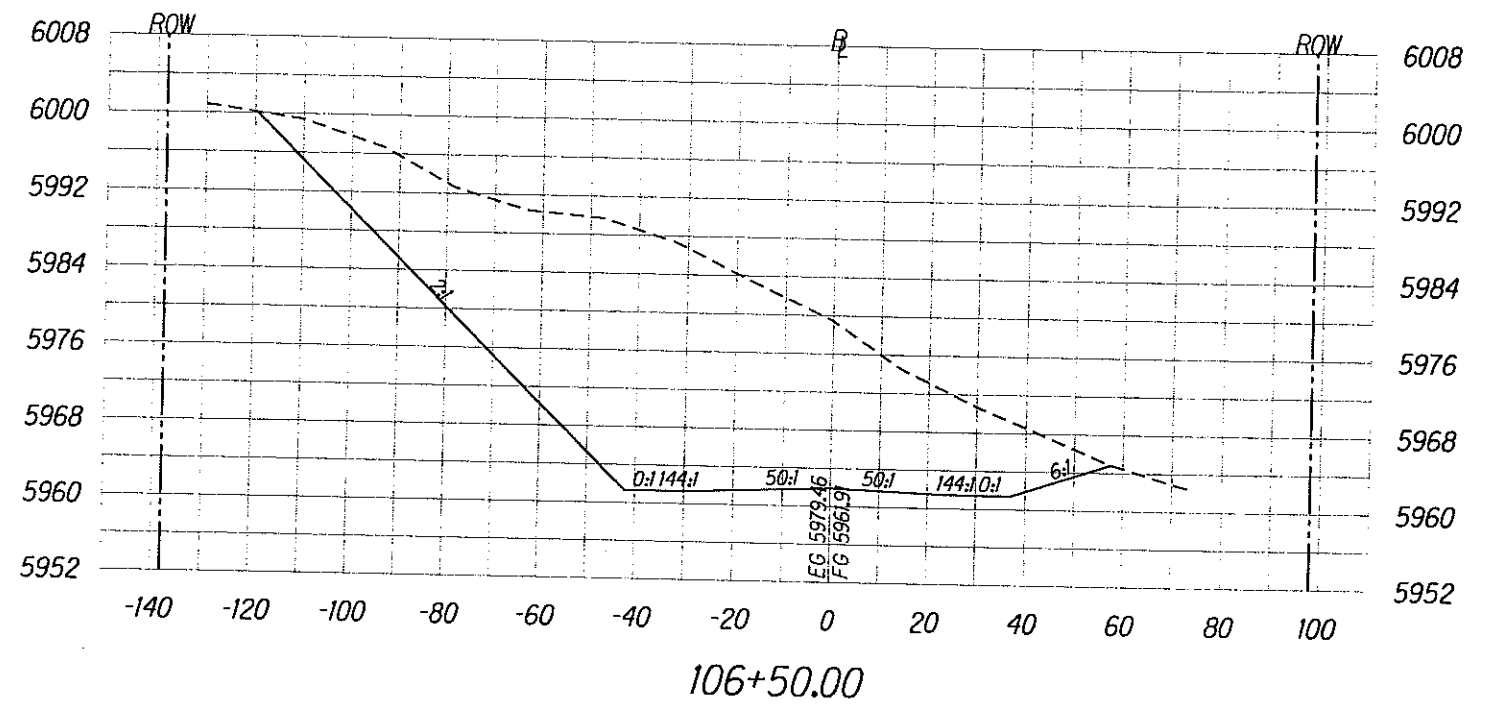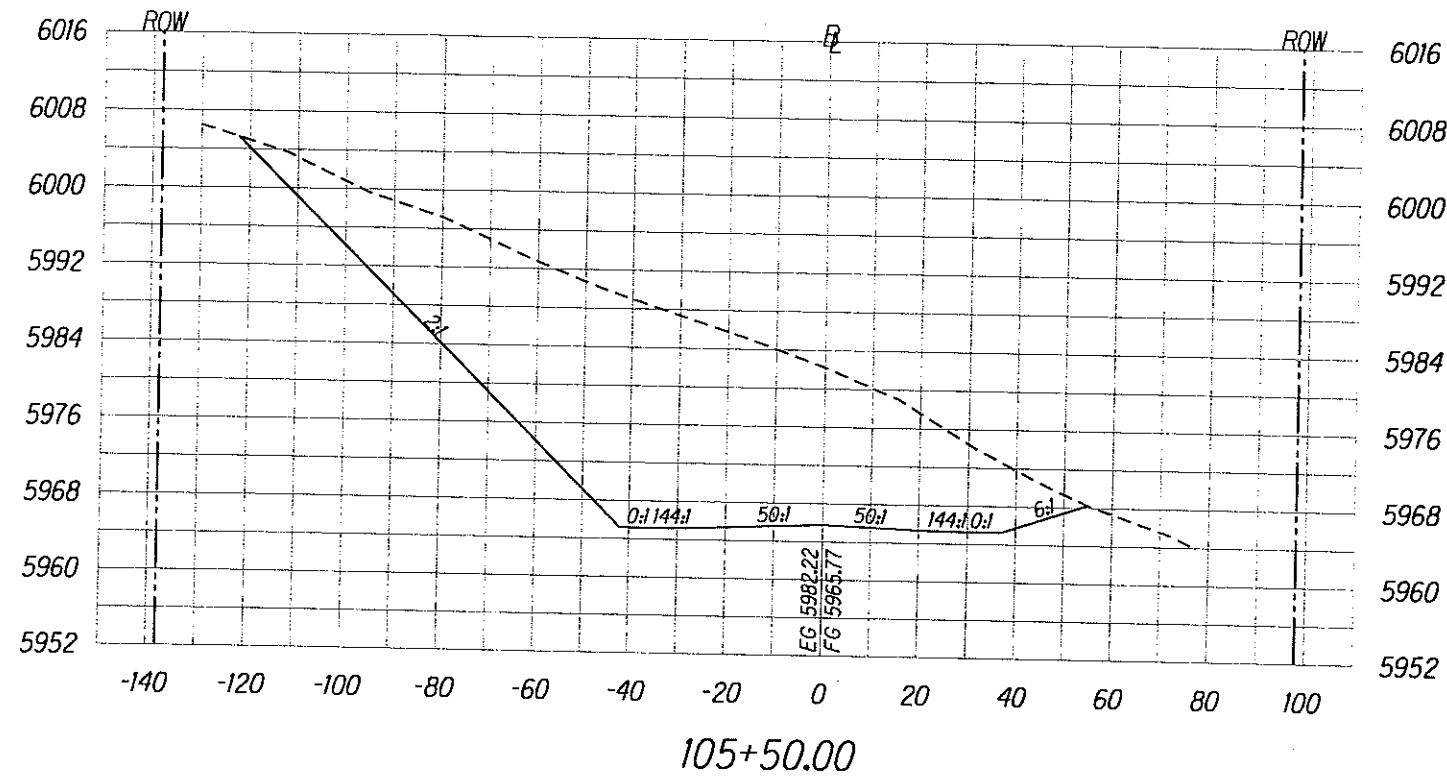





Scale: Horiz. 1"=40'
Vert. 1"=20'

ROADWAY CROSS SECTIONS

SHEET No. 10 OF 61

X10

REG	STATE	PROJECT	SHEET NO.	TOTAL SHEETS
9	HI	HI-A-AD-6(2) Saddle Road	XII	X61

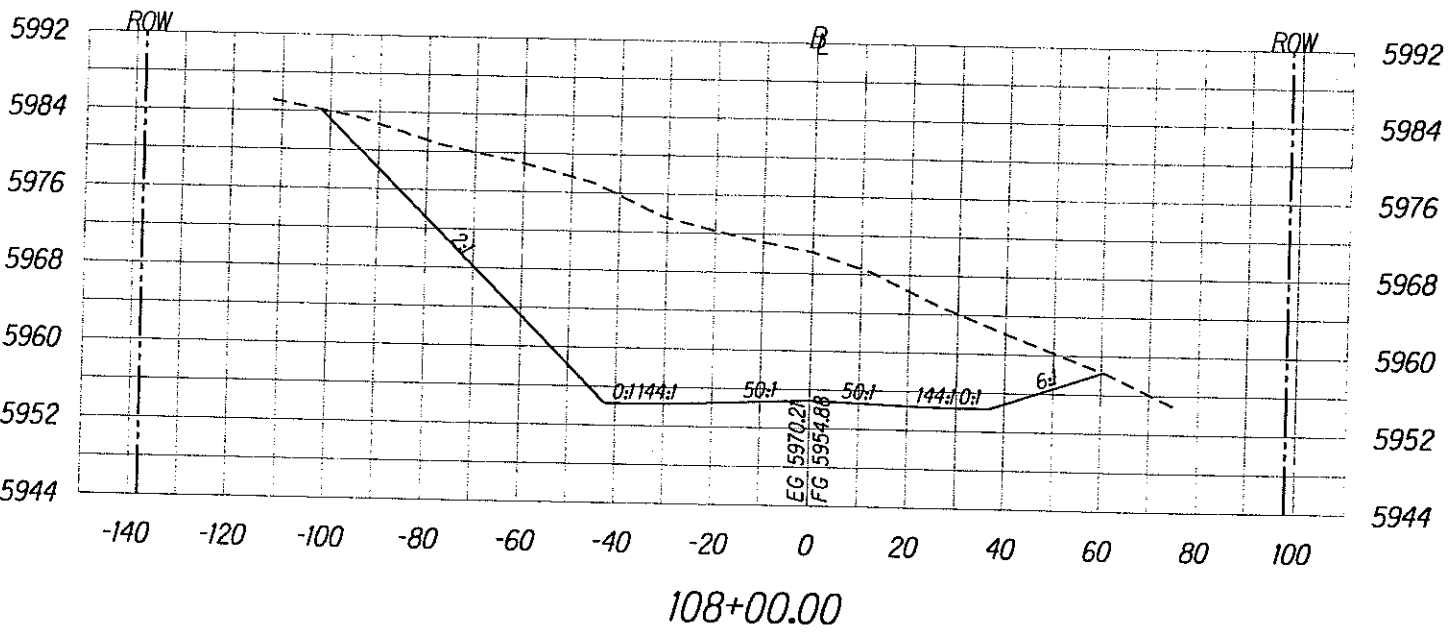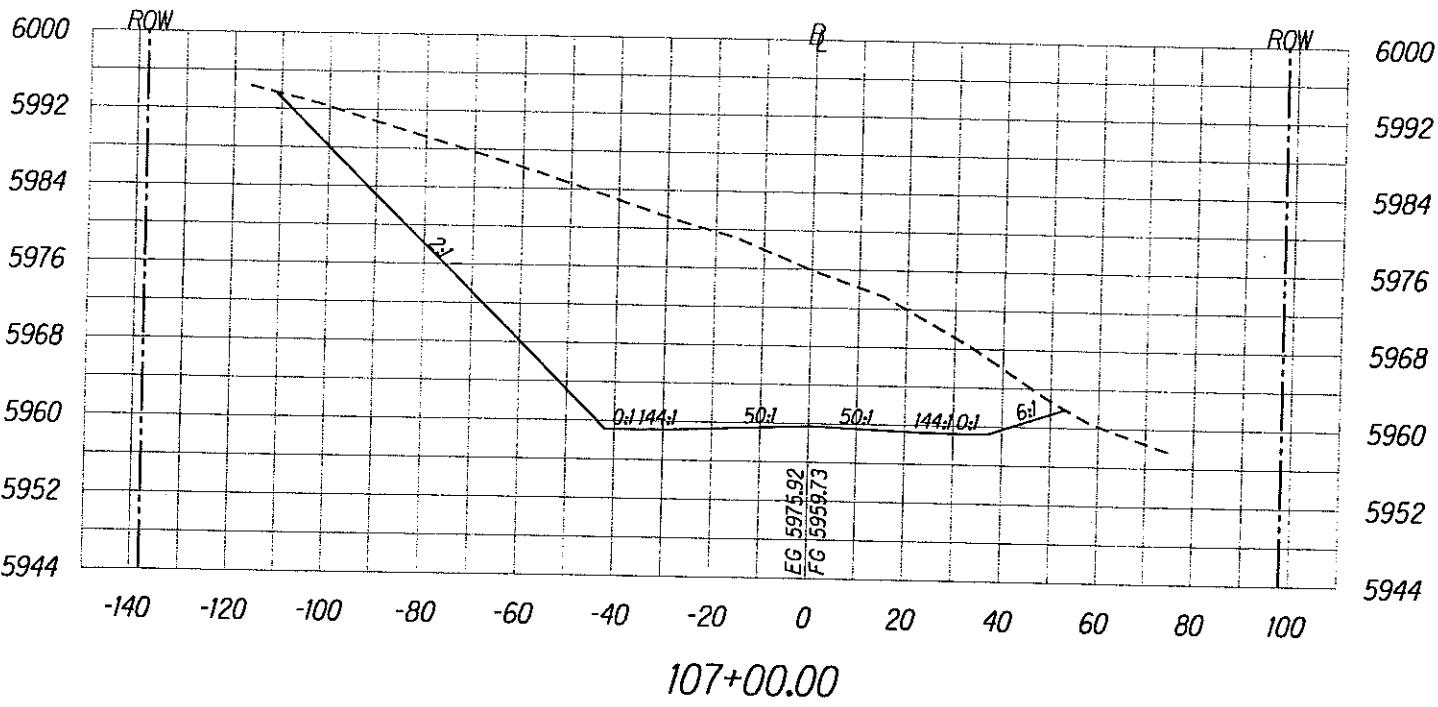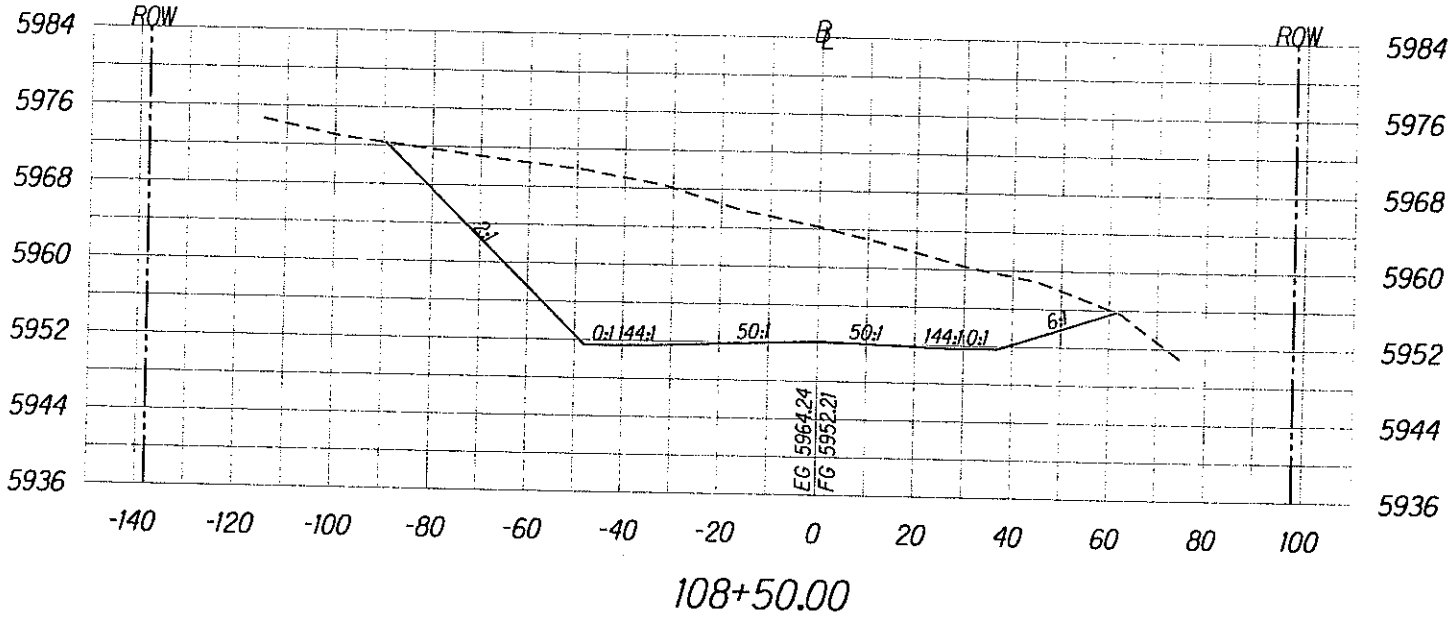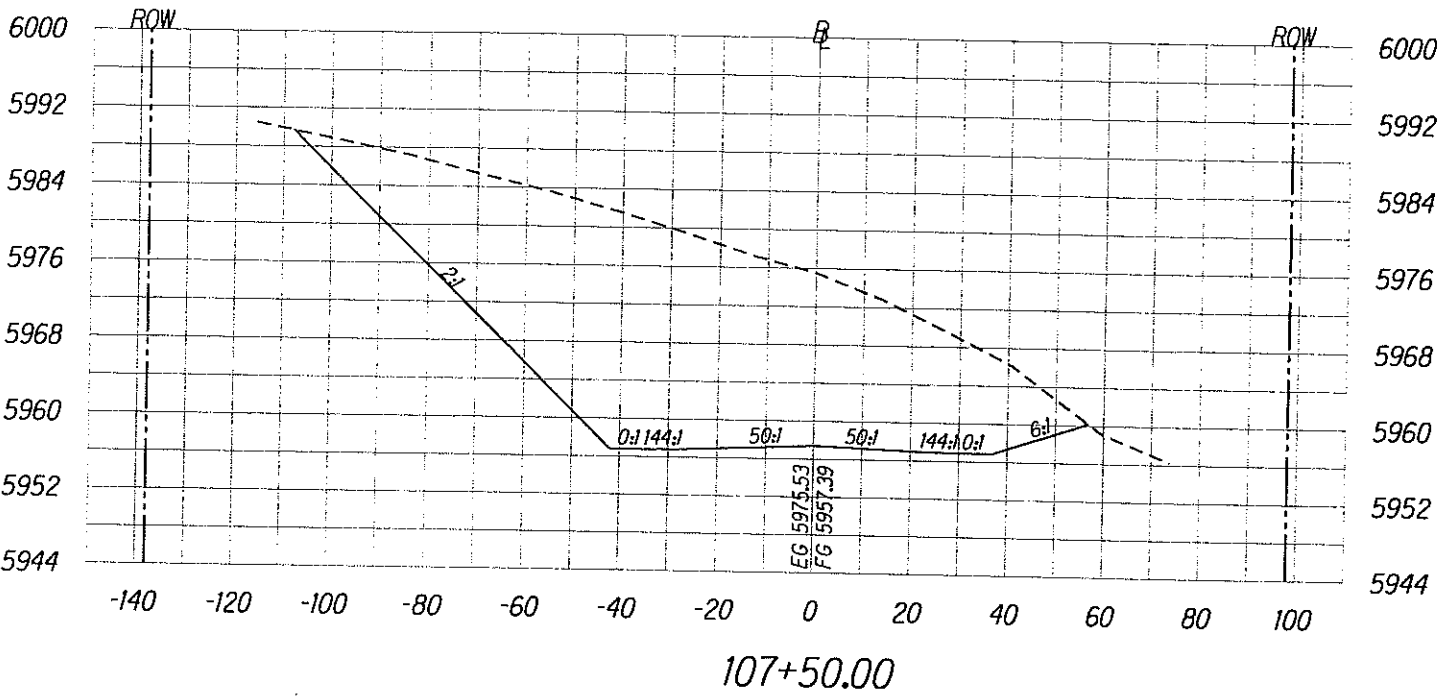







Scale: Horiz. 1"=40'
Vert. 1"=20'

ROADWAY CROSS SECTIONS

SHEET No. 11 OF 61

M:\Mproj\Lenzie\203021\100%_sheets\shtx000.dgn

REG	STATE	PROJECT	SHEET NO.	TOTAL SHEETS
9	HI	HI-A-AD-6(2) Saddle Road	X12	X61

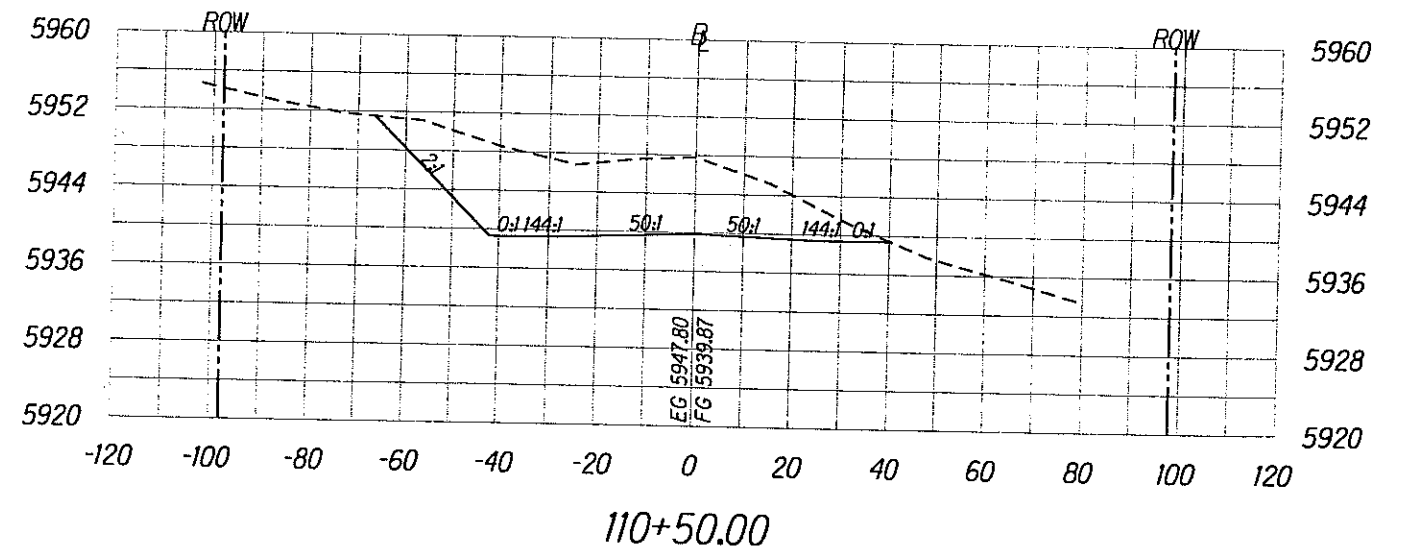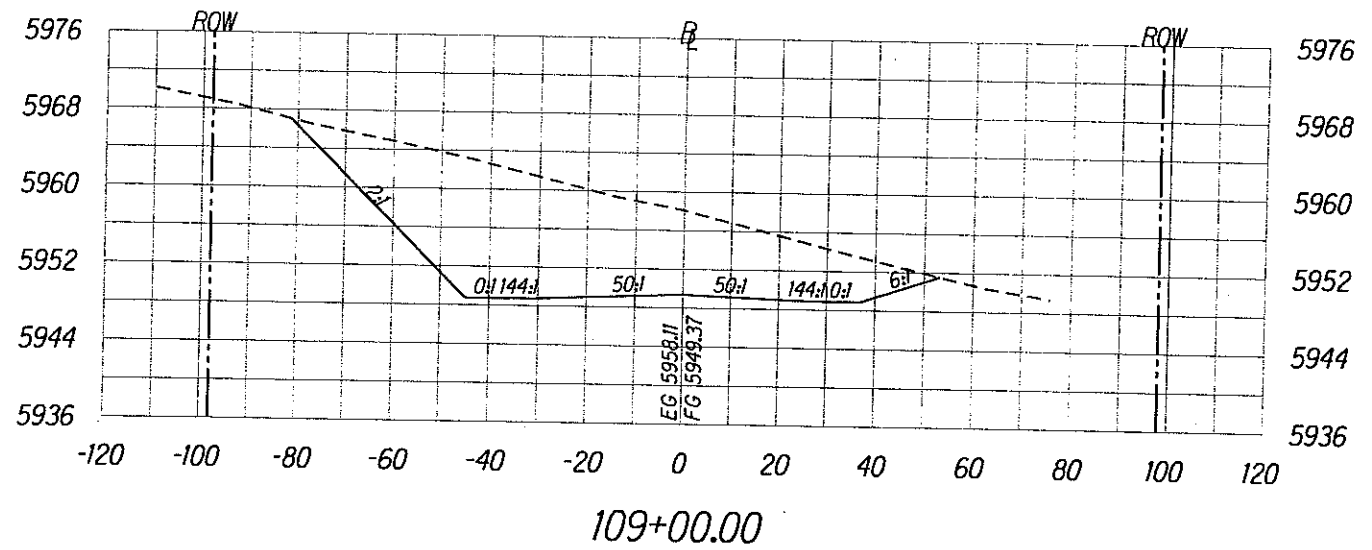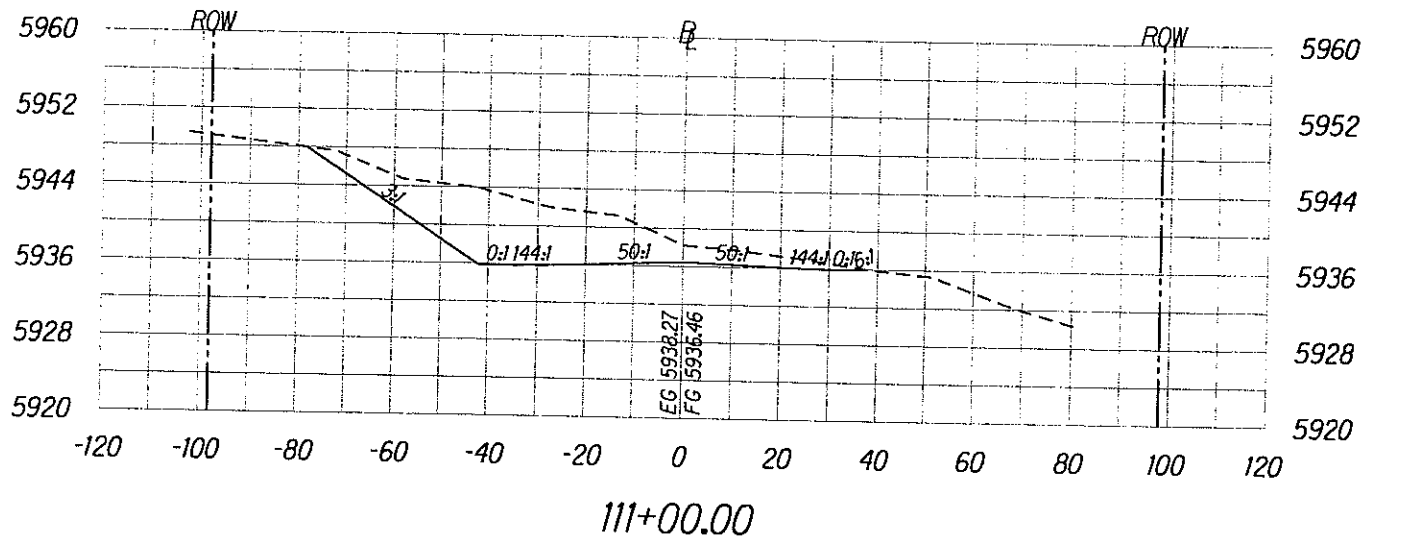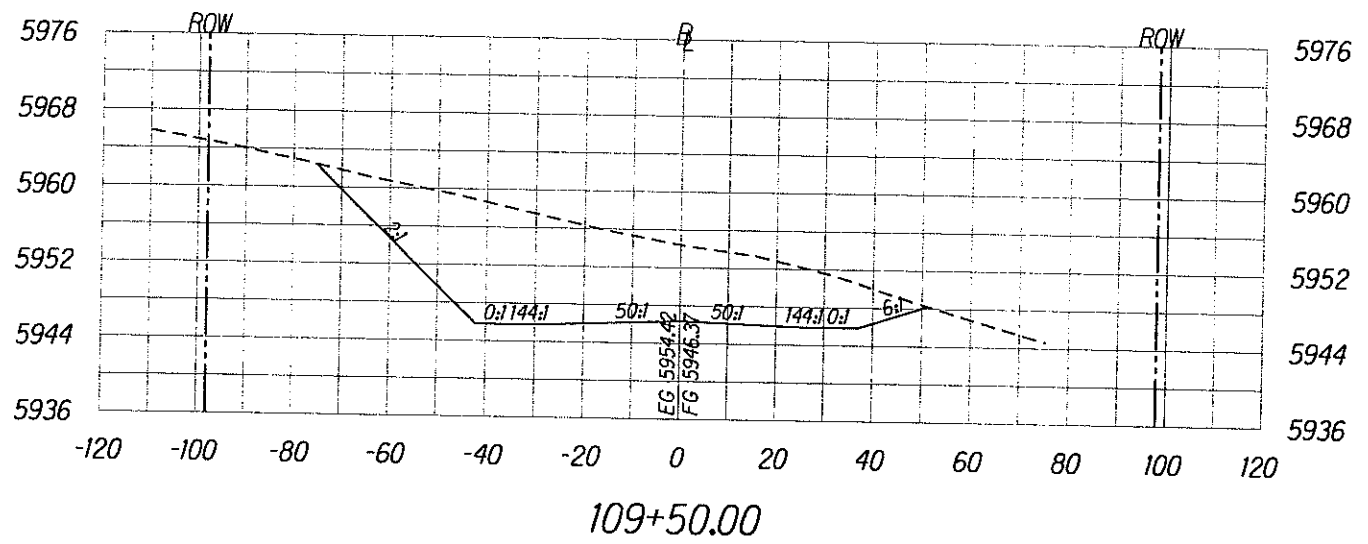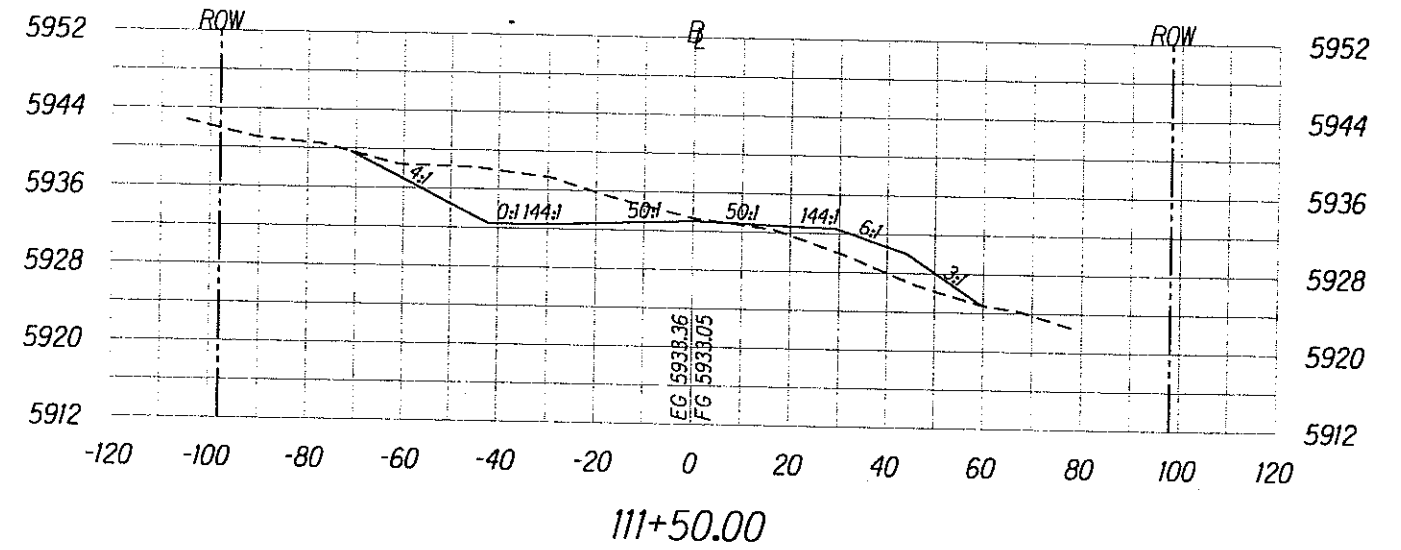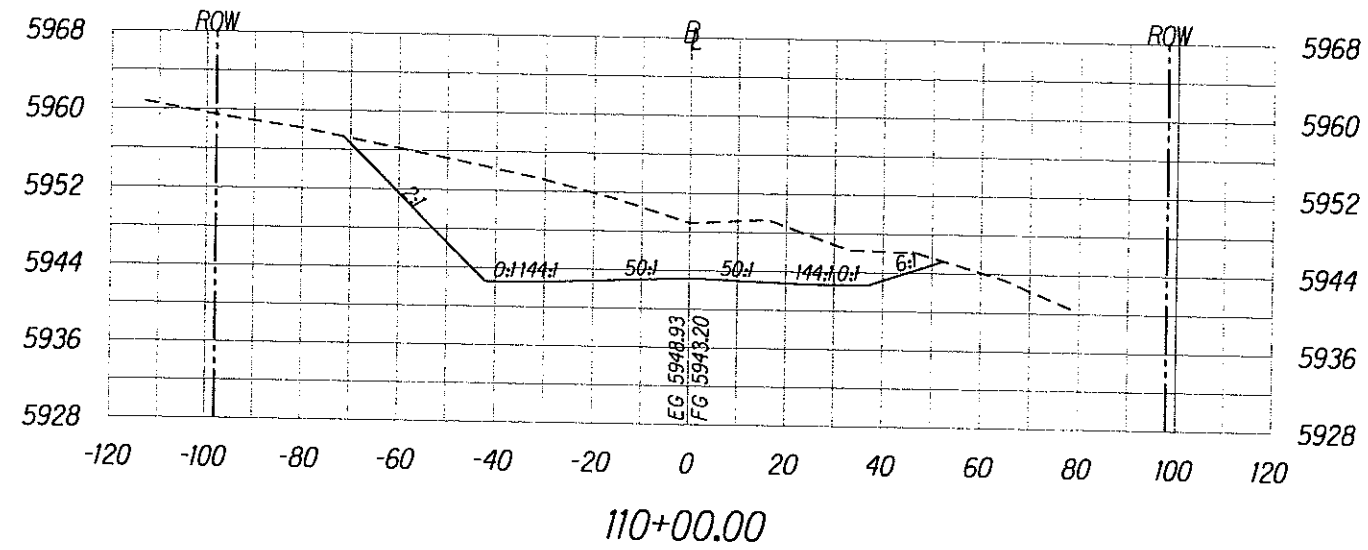





Scale: Horiz. 1"=40'
Vert. 1"=20'

ROADWAY CROSS SECTIONS

SHEET No. 12 OF 61

X12

REG	STATE	PROJECT	SHEET NO.	TOTAL SHEETS
9	HI	HI-A-AD-6(2) Saddle Road	X13	X61

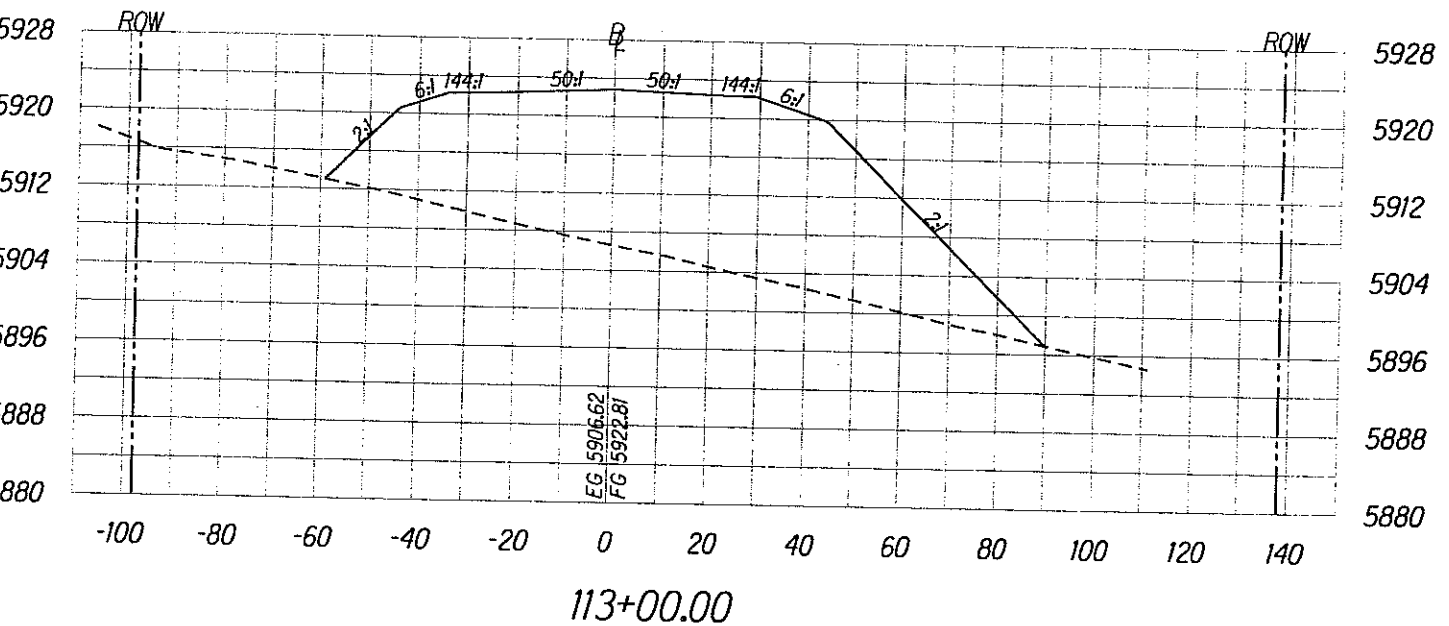
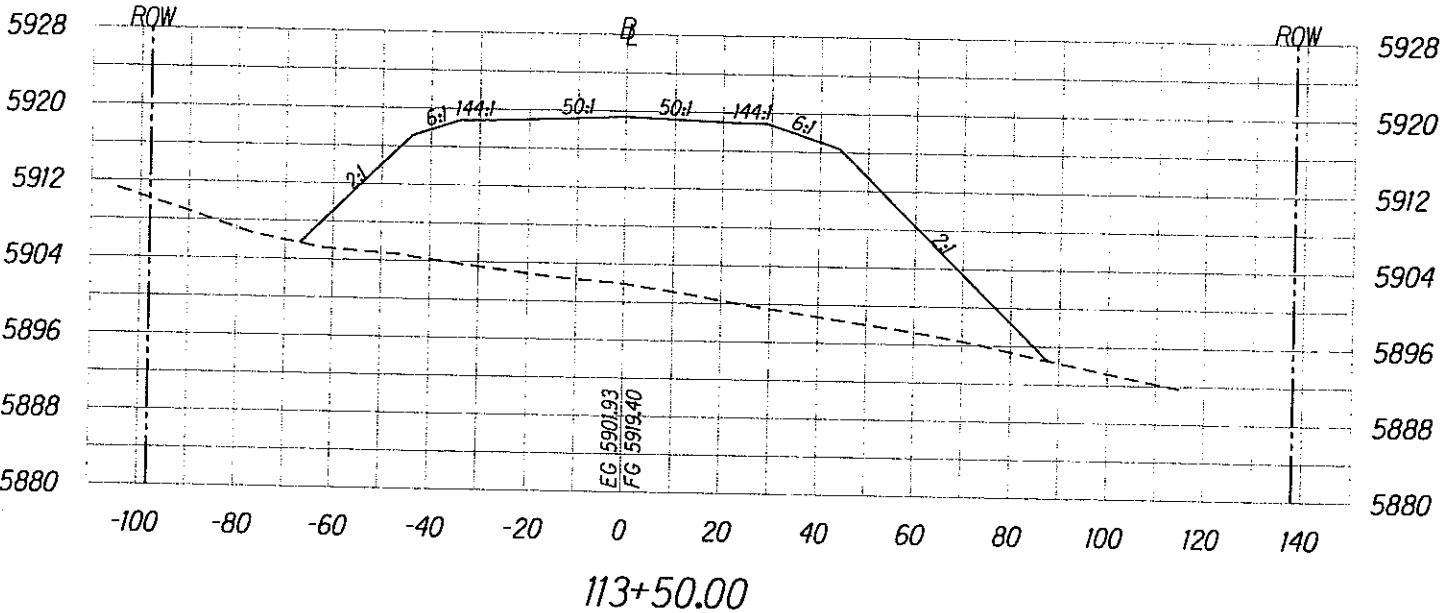
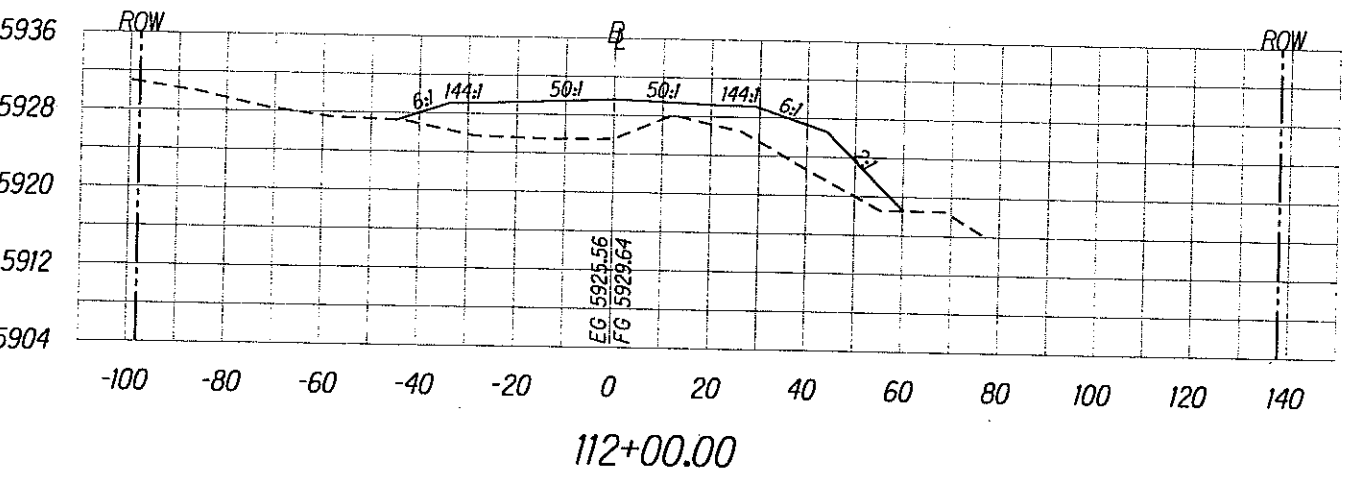
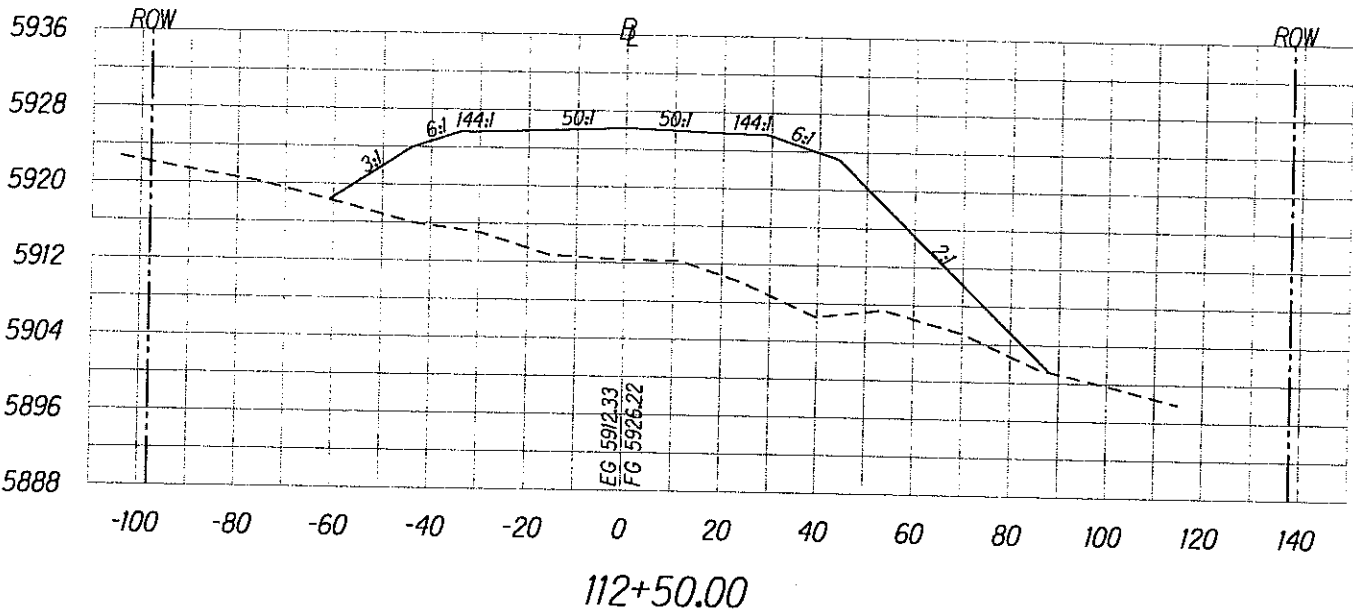


Scale: Horiz. 1"=40'
Vert. 1"=20'

ROADWAY CROSS SECTIONS

SHEET No. 13 OF 61

REG	STATE	PROJECT	SHEET NO.	TOTAL SHEETS
9	HI	HI-A-AD-6(2) Saddle Road	X14	X61

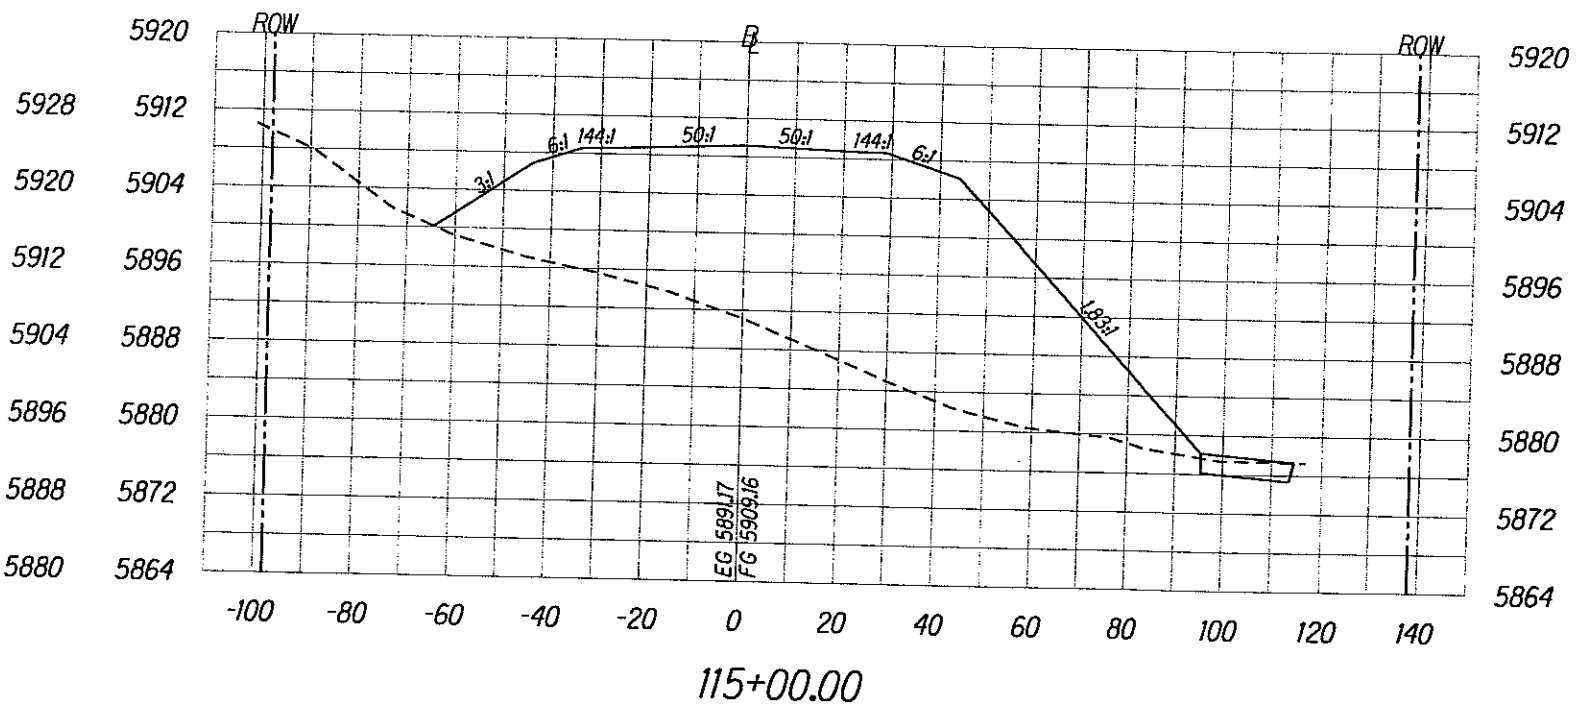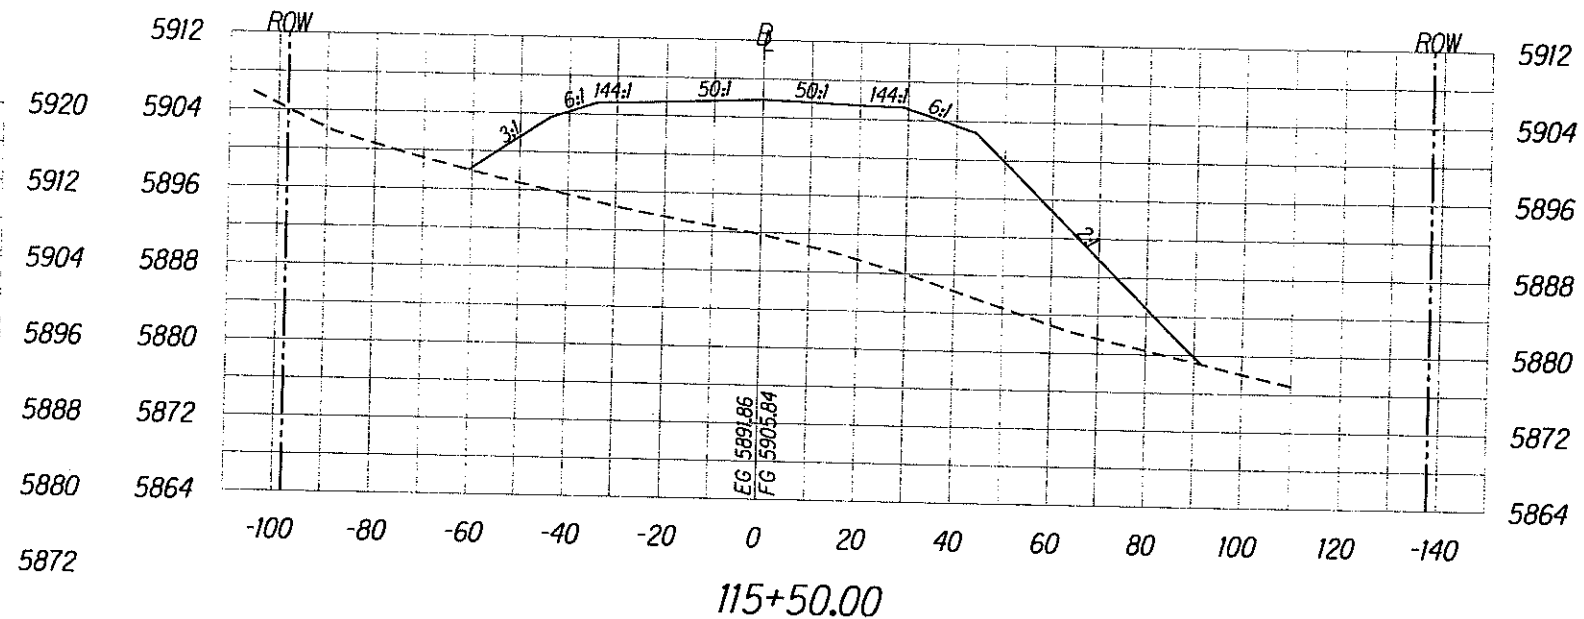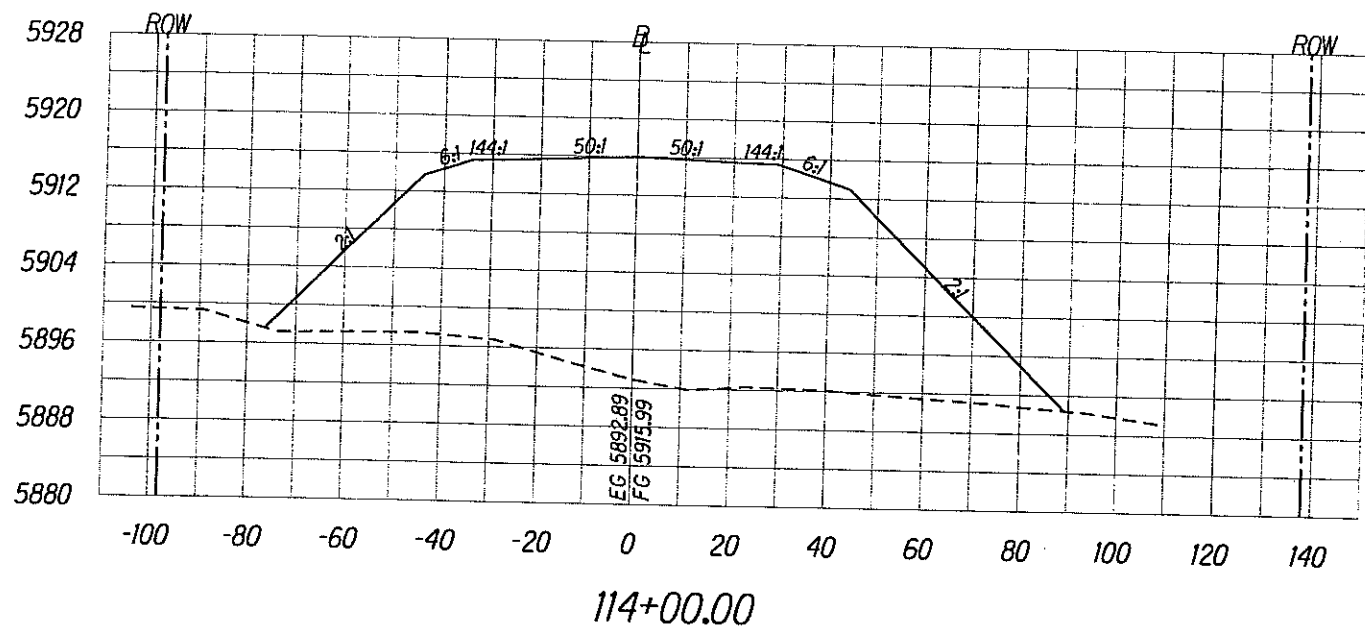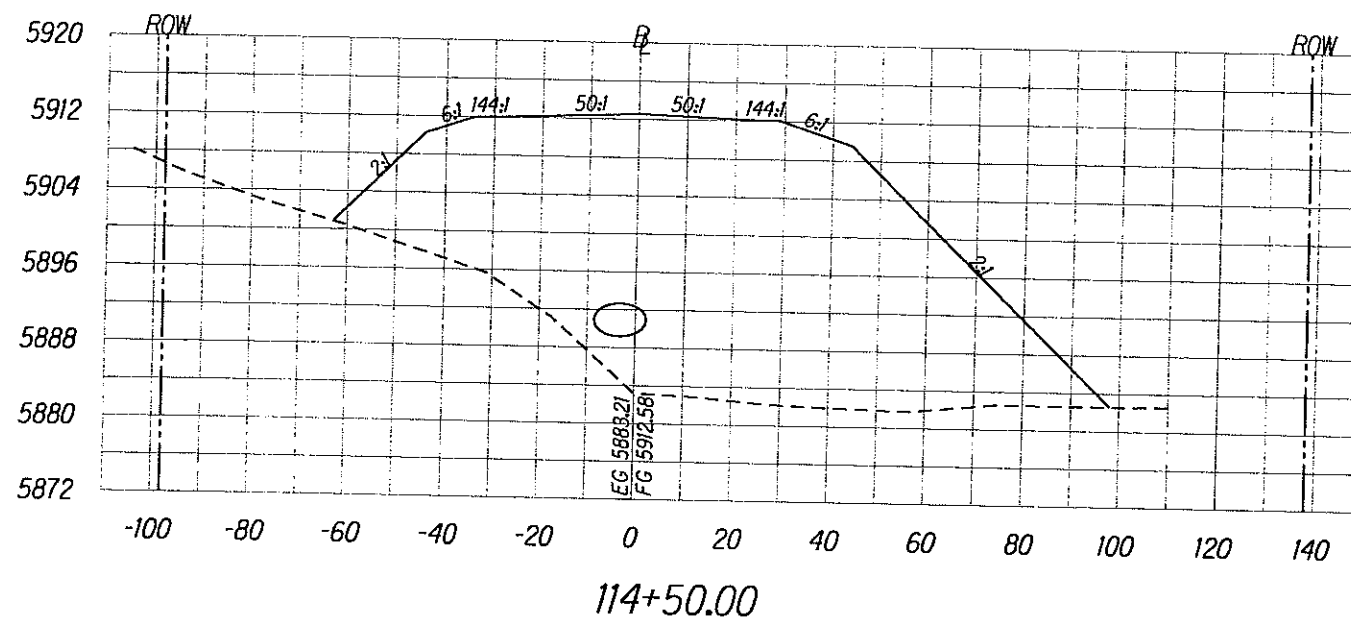


Scale: Horiz. 1"=40'
Vert. 1"=20'

ROADWAY CROSS SECTIONS


SHEET No. 14 OF 61

X14


REG	STATE	PROJECT	SHEET NO.	TOTAL SHEETS
9	HI	HI-A-AD-6(2) Saddle Road	X15	X61

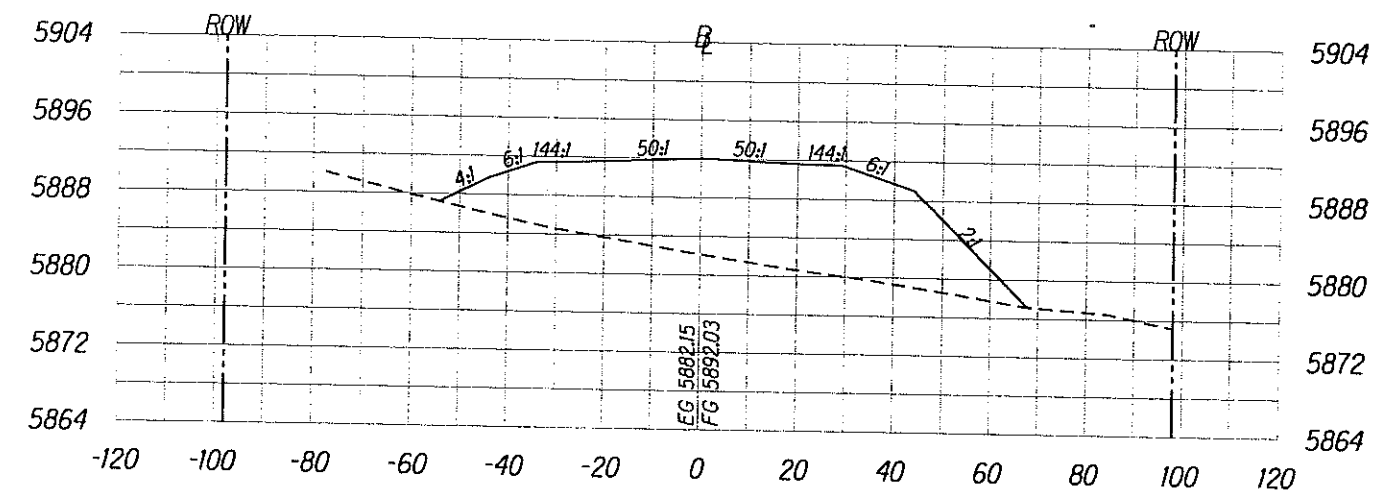


118+00.00

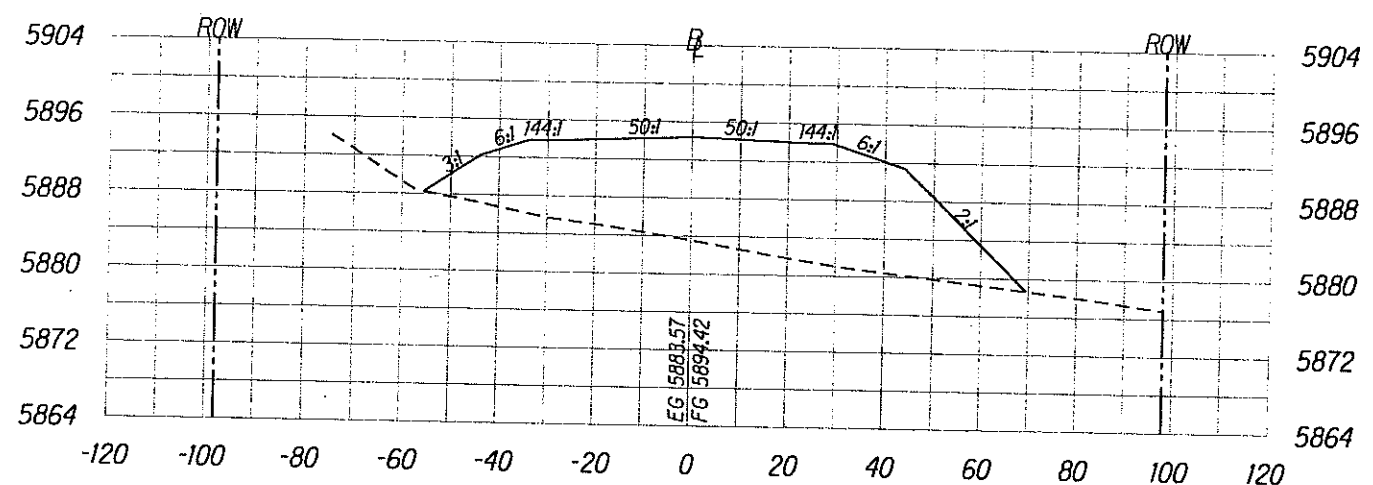


117+50.00

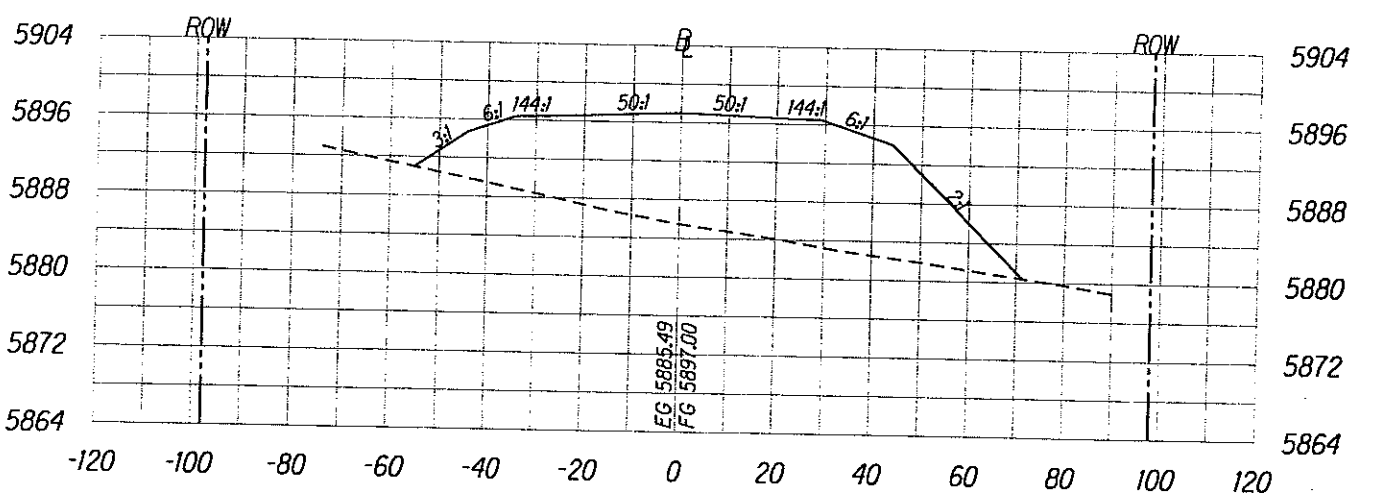

117+00.00

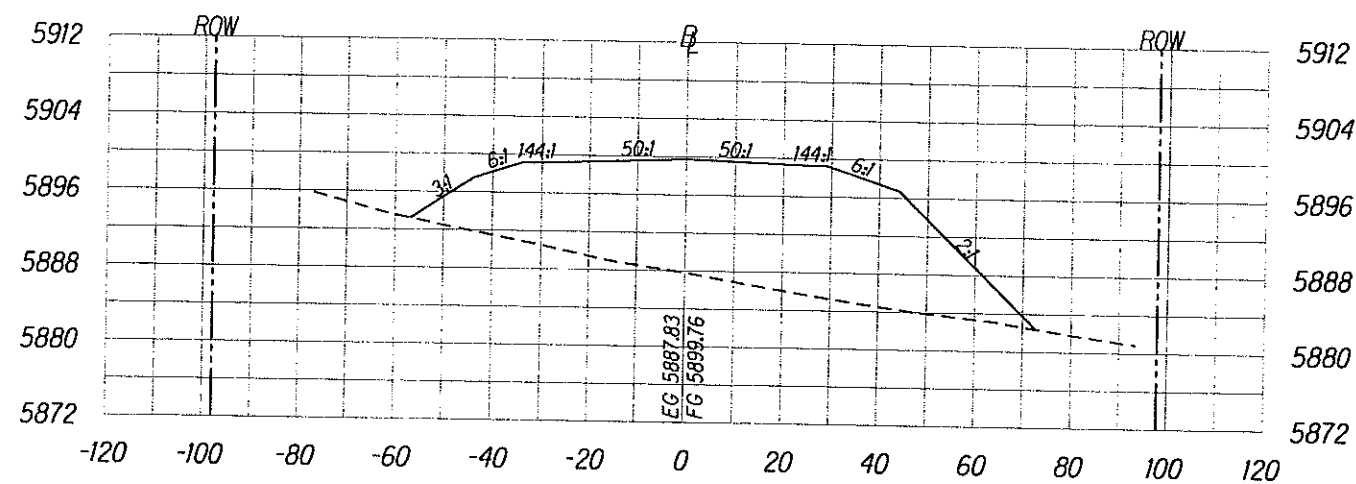

116+50.00

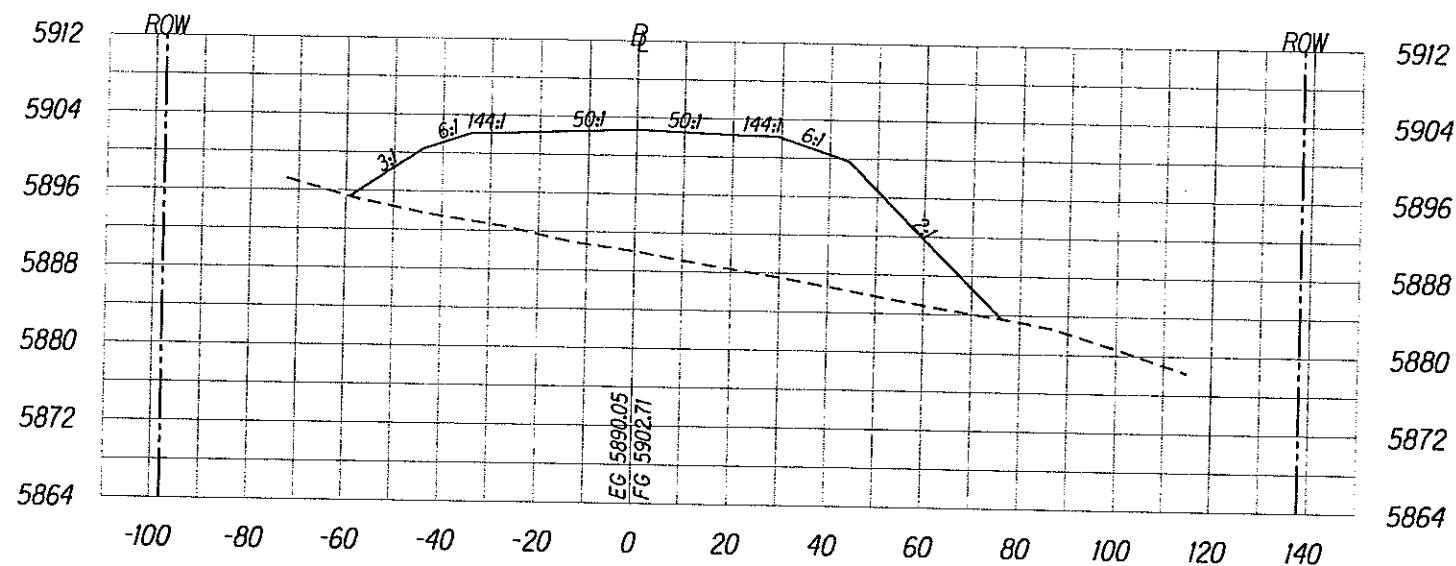

116+00.00







Scale: Horiz. 1"=40'
Vert. 1"=20'

ROADWAY CROSS SECTIONS

SHEET No. 15 OF 61

X15

REG	STATE	PROJECT	SHEET NO.	TOTAL SHEETS
9	HI	HI-A-AD-6(2) Saddle Road	X16	X61

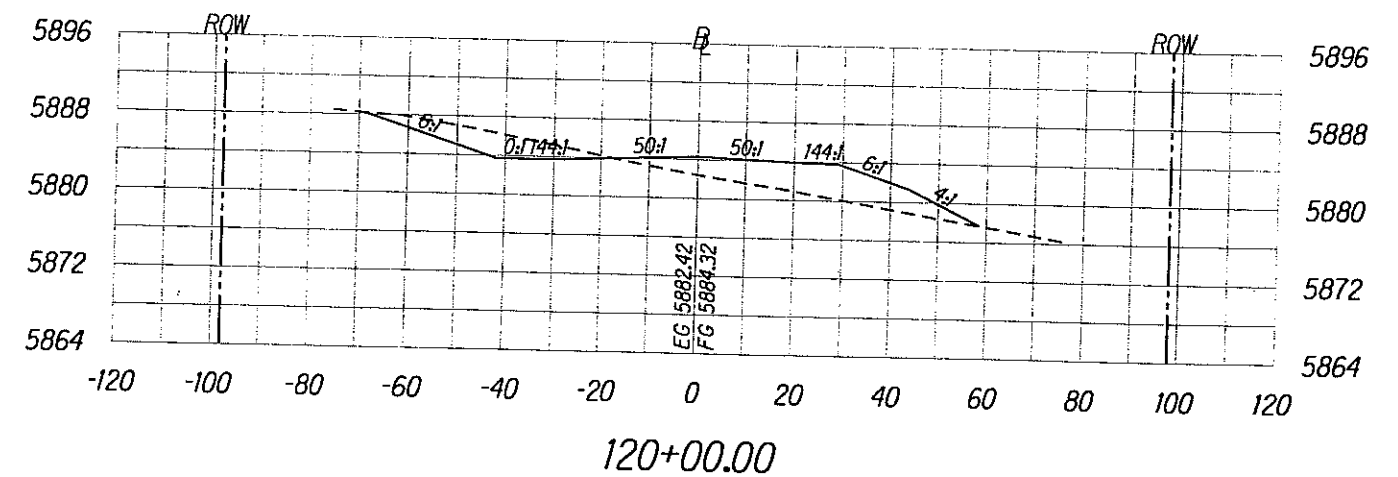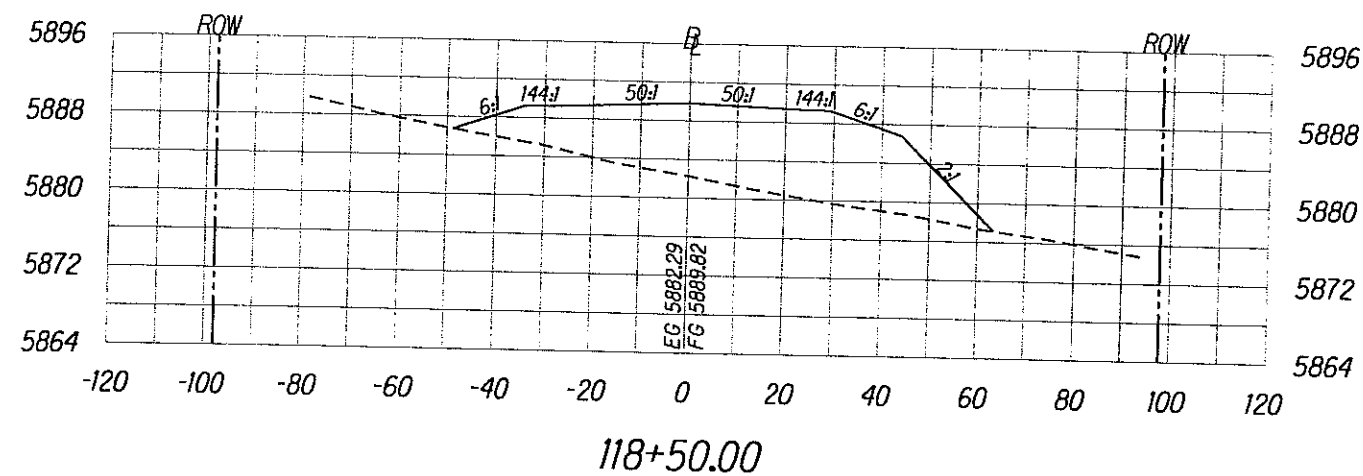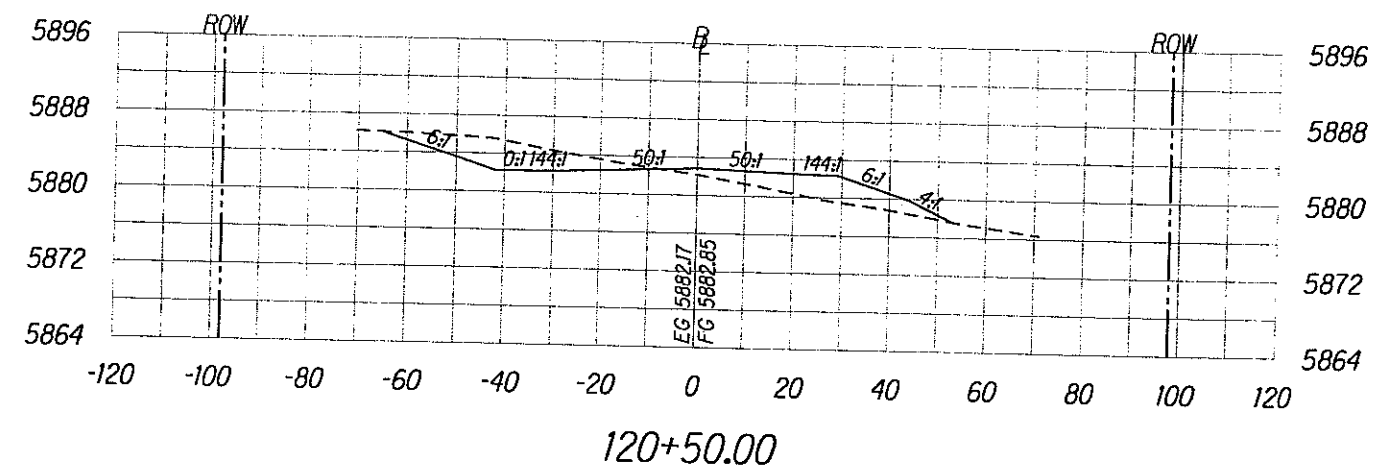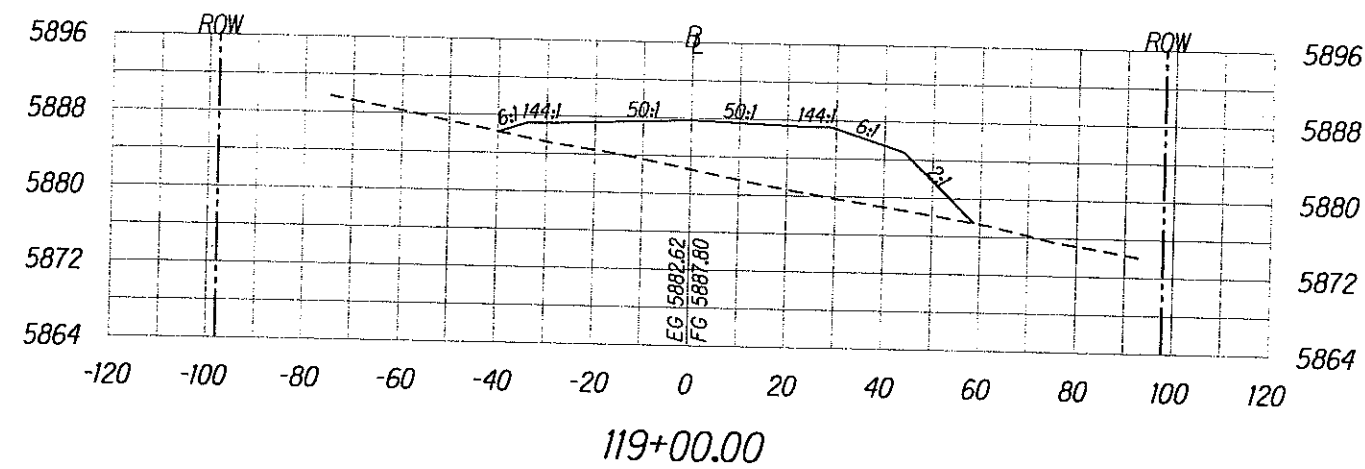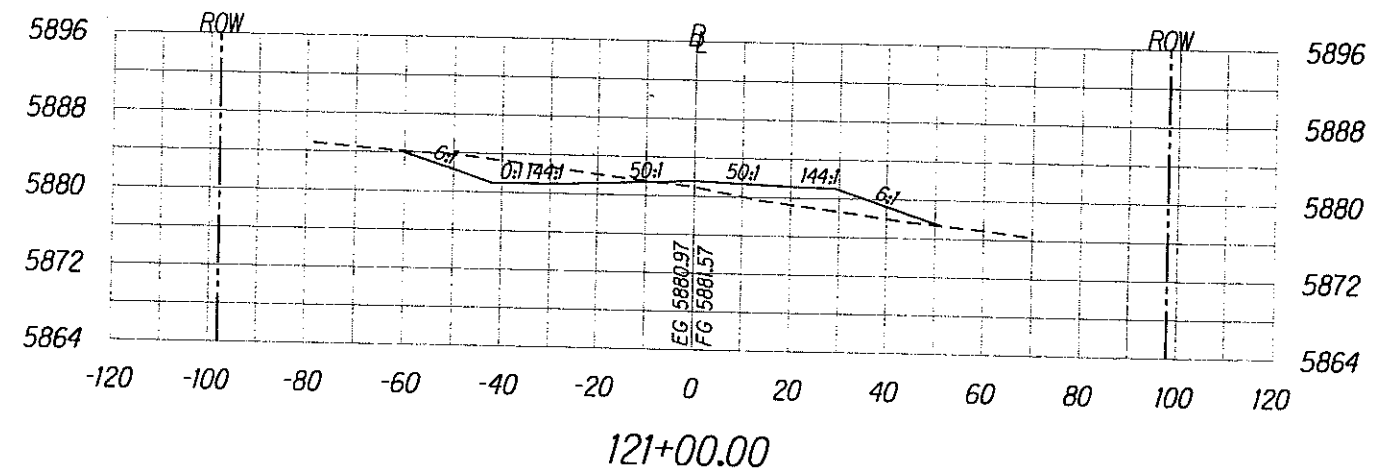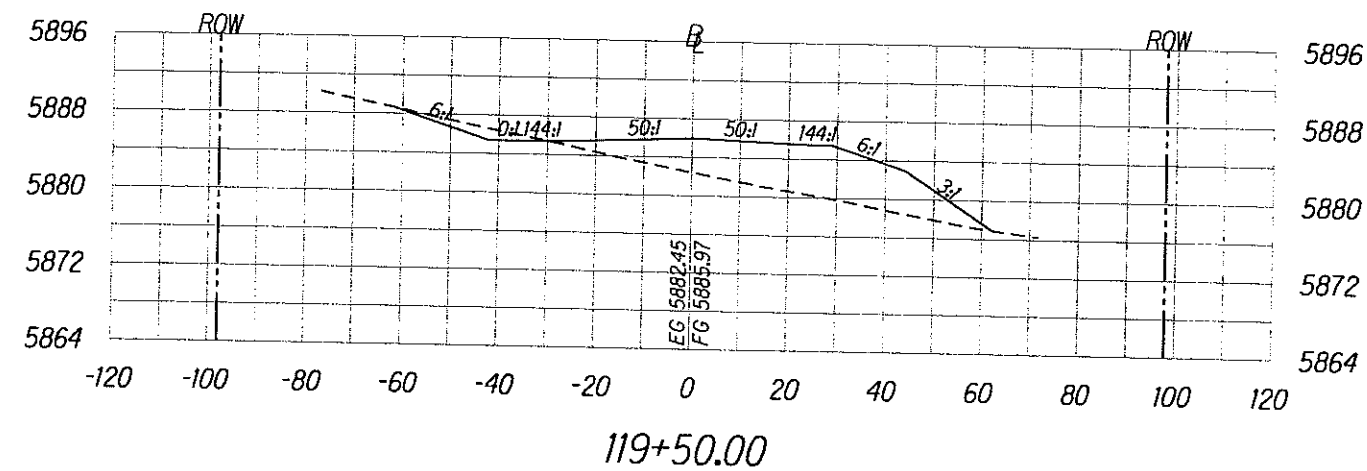







Scale: Horiz. 1"=40'
Vert. 1"=20'

ROADWAY CROSS SECTIONS

SHEET No. 16 OF 61

X16

REG	STATE	PROJECT	SHEET NO.	TOTAL SHEETS
9	HI	HI-A-AD-6(2) Saddle Road	X17	X61

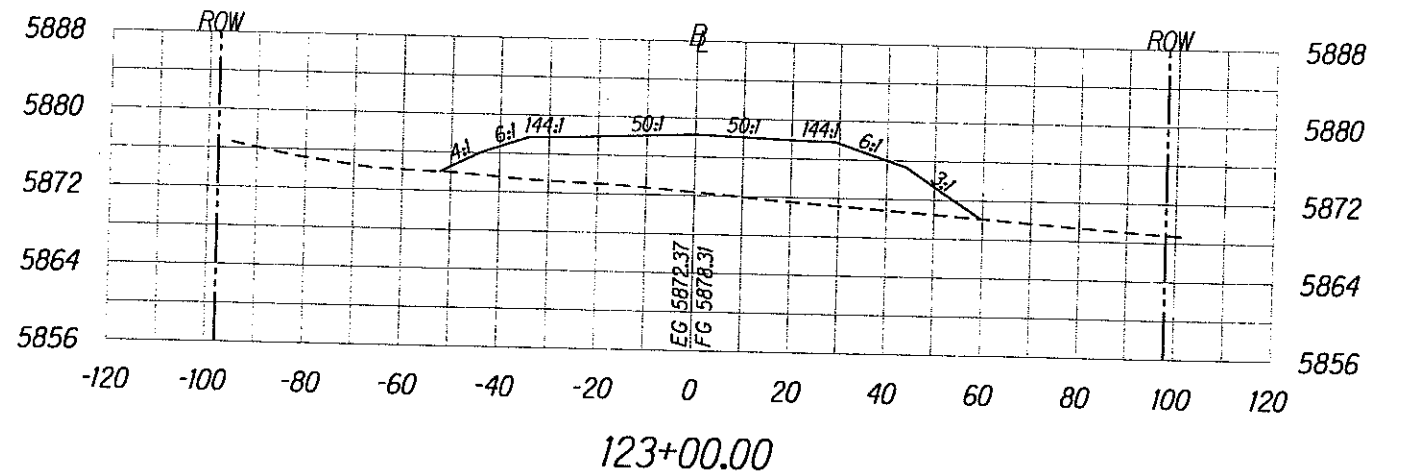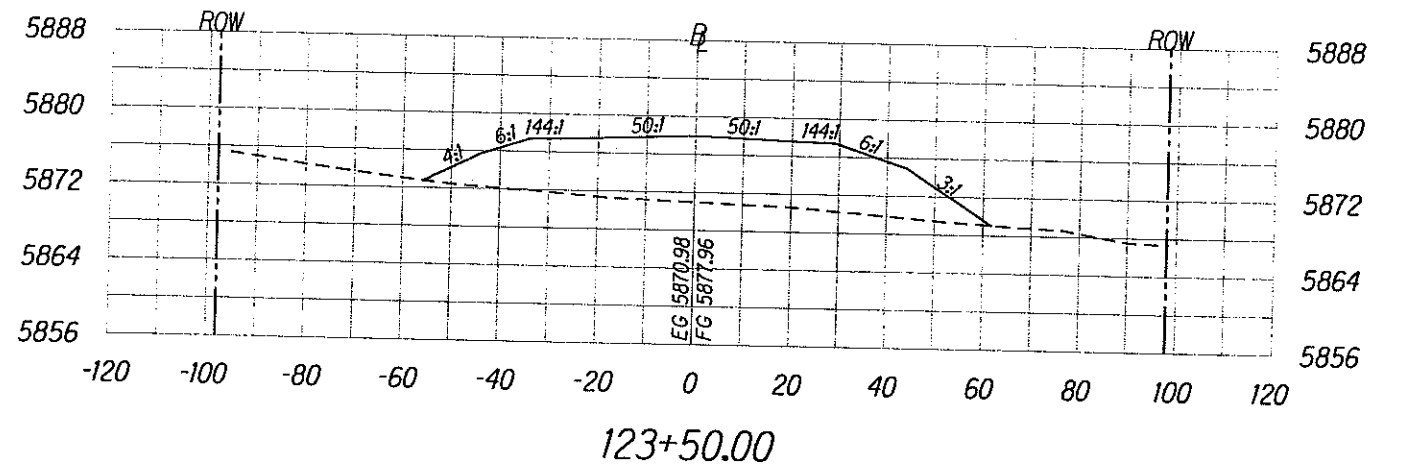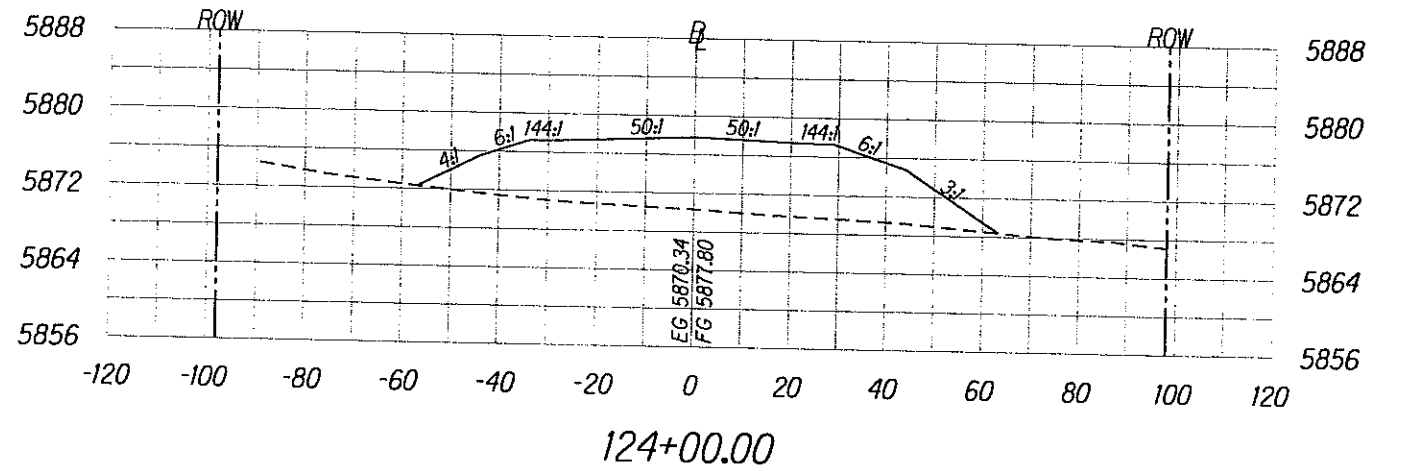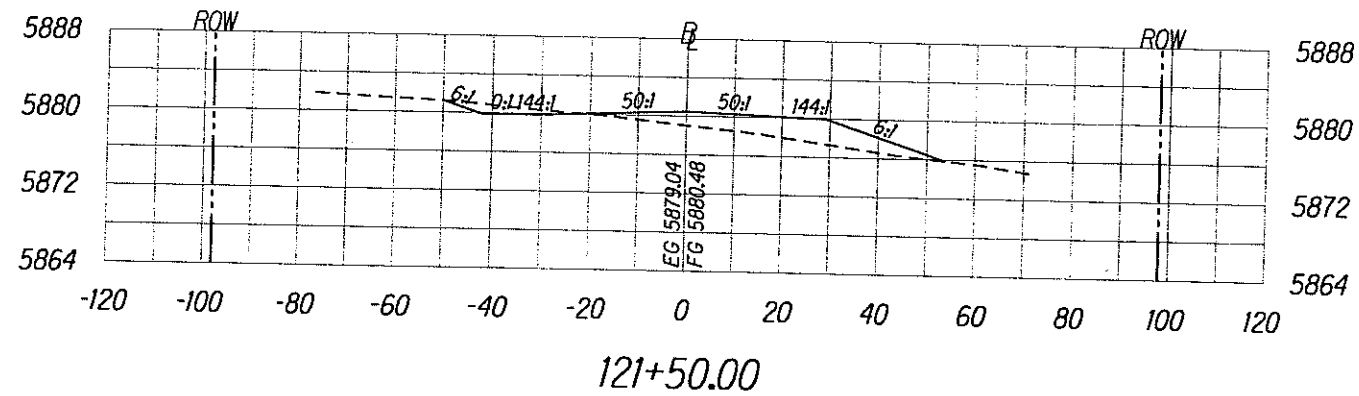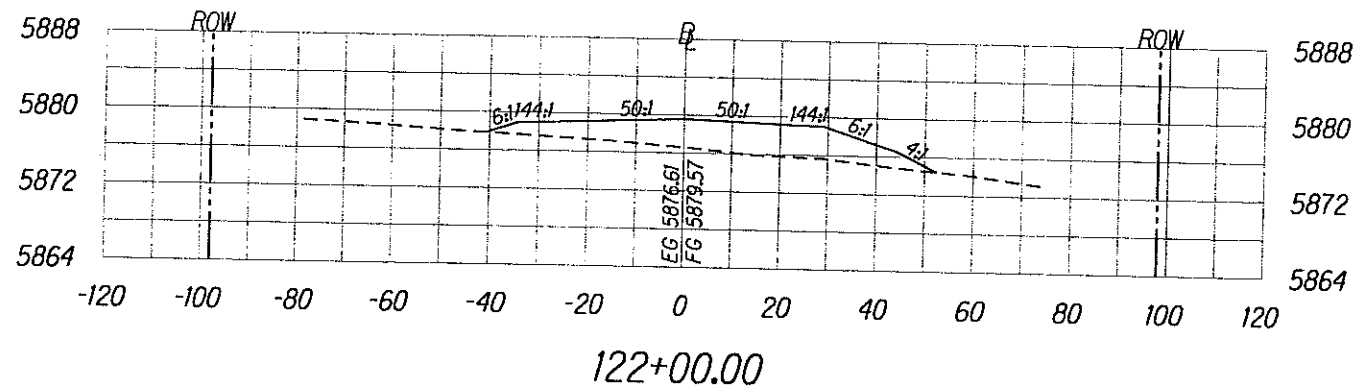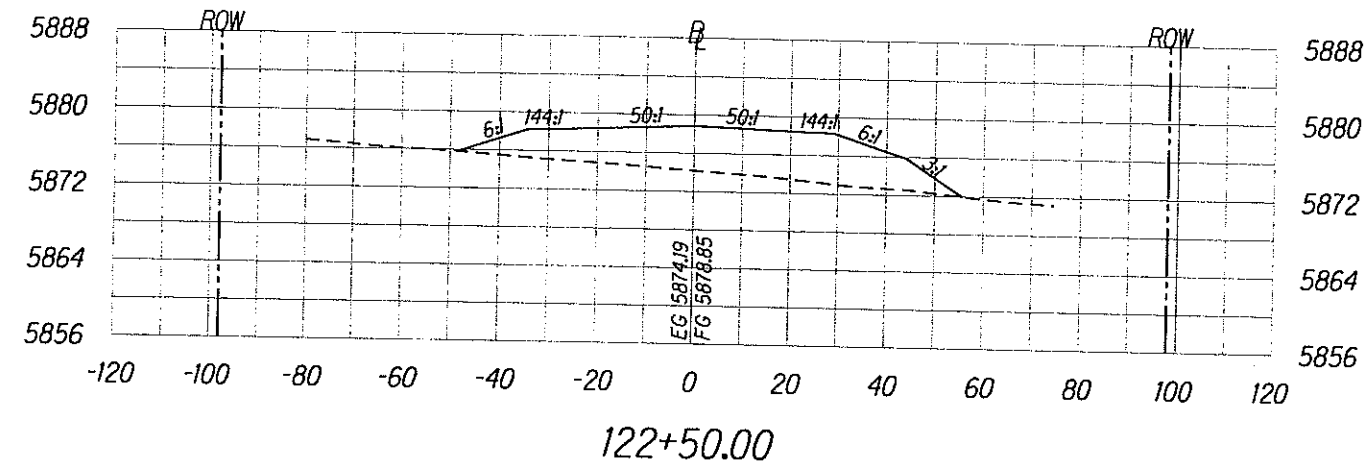


Scale: Horiz. 1"=40'
Vert. 1"=20'

ROADWAY CROSS SECTIONS


SHEET No. 17 OF 61

X17


REG	STATE	PROJECT	SHEET NO.	TOTAL SHEETS
9	HI	HI-A-AD-6(2) Saddle Road	X18	X61

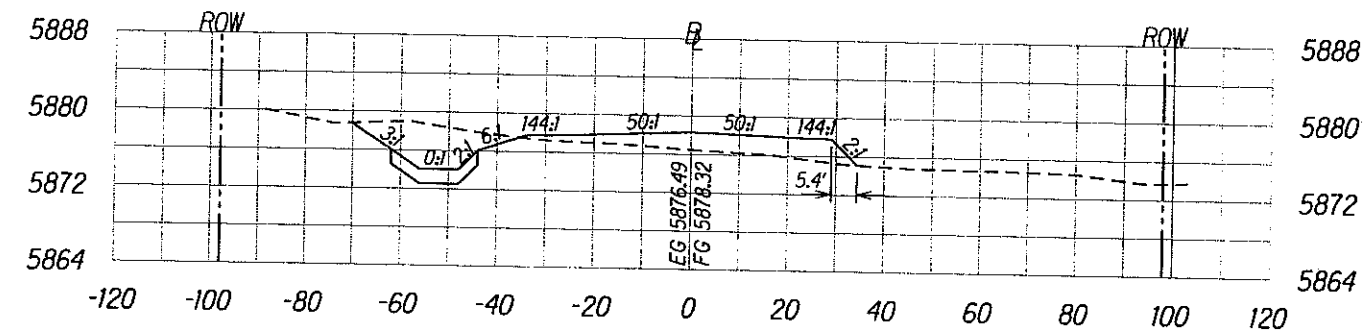


125+50.00

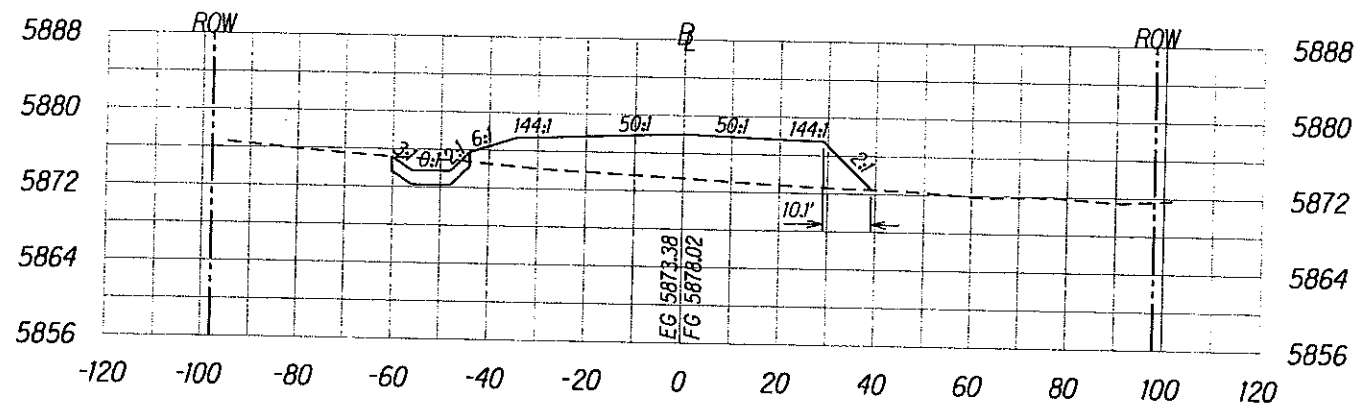


125+00.00

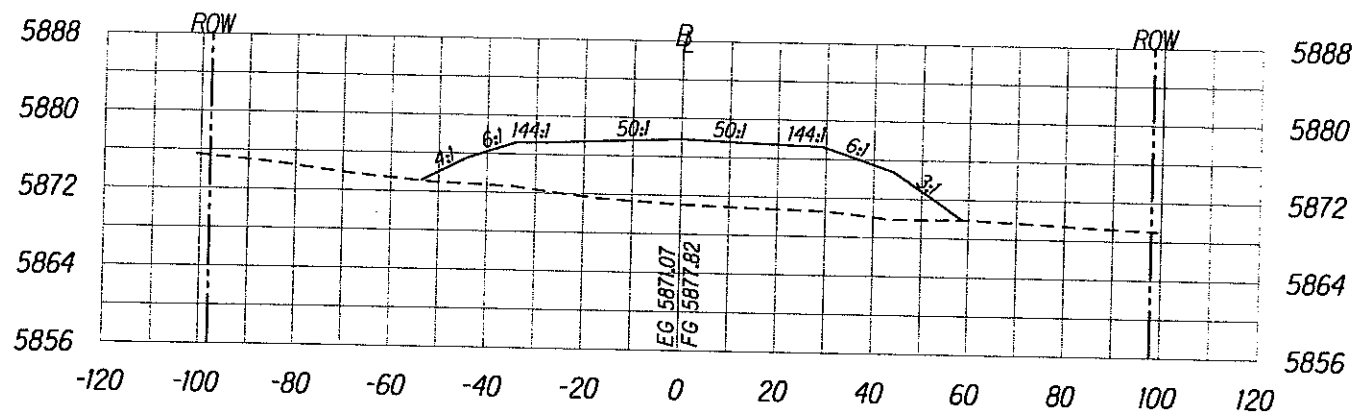


124+50.00

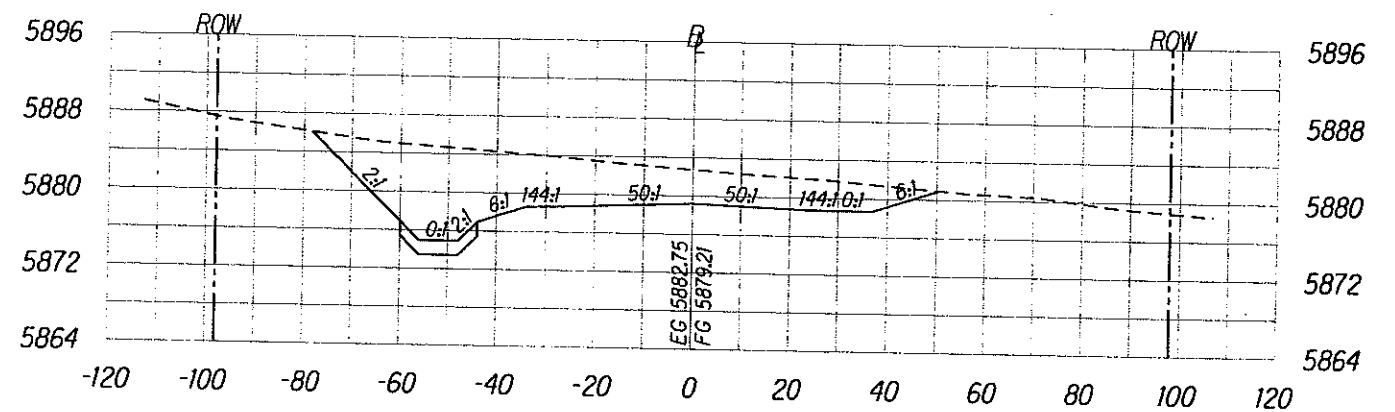

127+00.00

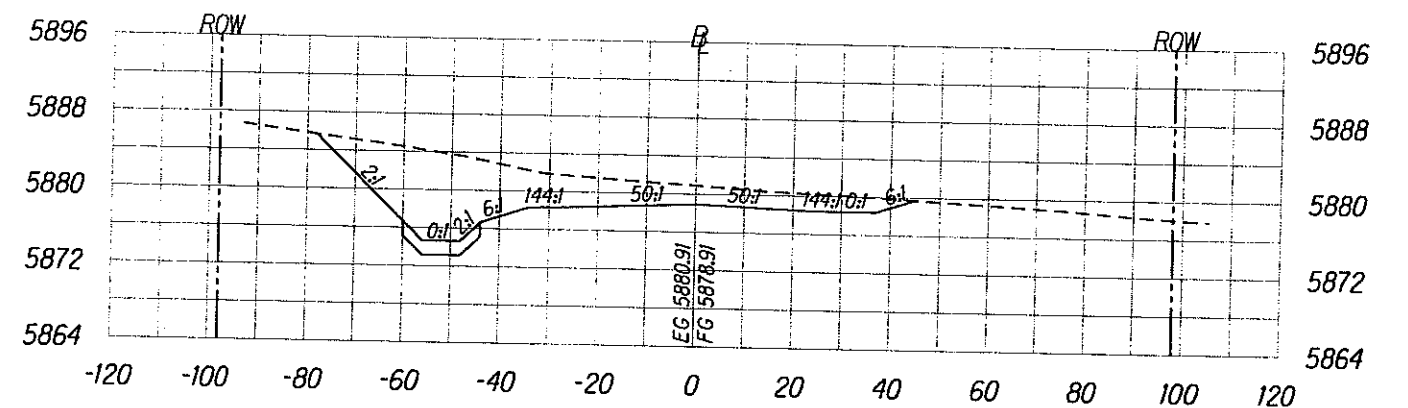

126+50.00

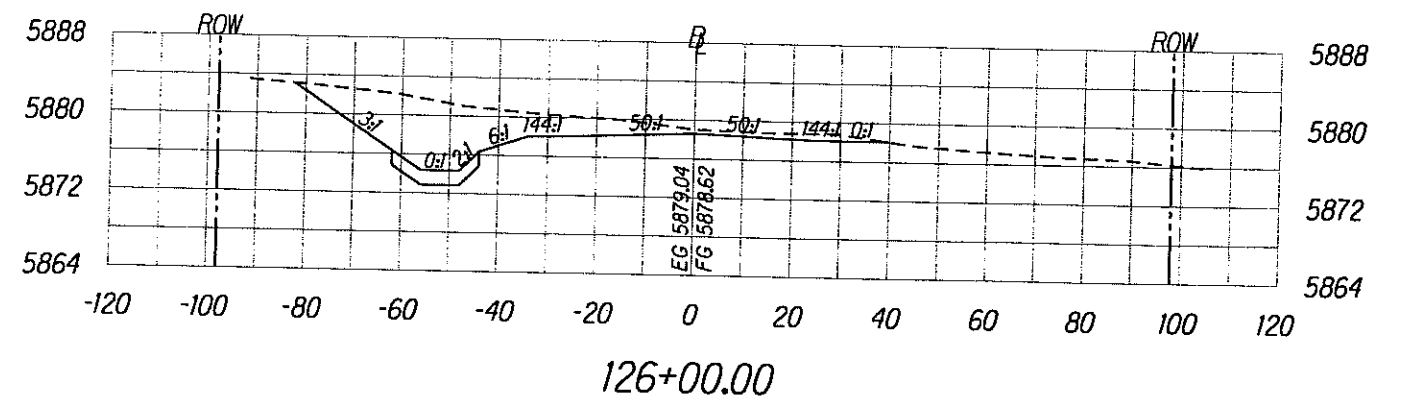

126+00.00

Scale: Horiz. 1"=40'
Vert. 1"=20'







ROADWAY CROSS SECTIONS

SHEET No. 18 OF 61

X18

M:\Mproj\Lenne\203027\100% sheets\shf\000.dgn

REG	STATE	PROJECT	SHEET NO.	TOTAL SHEETS
9	HI	HI-A-AD-6(2) Saddle Road	X19	X61

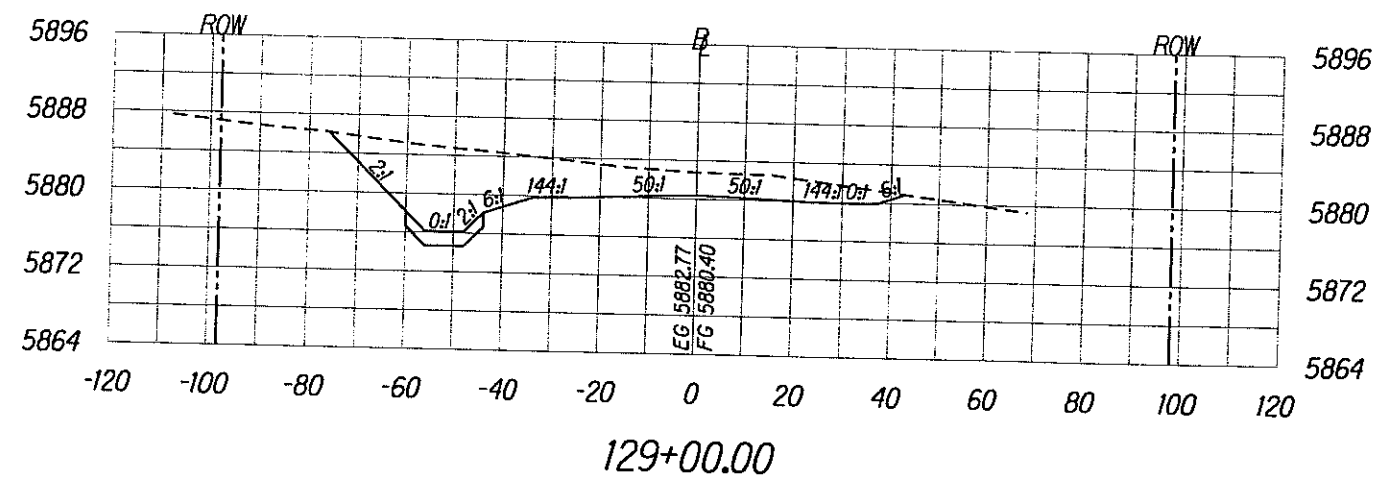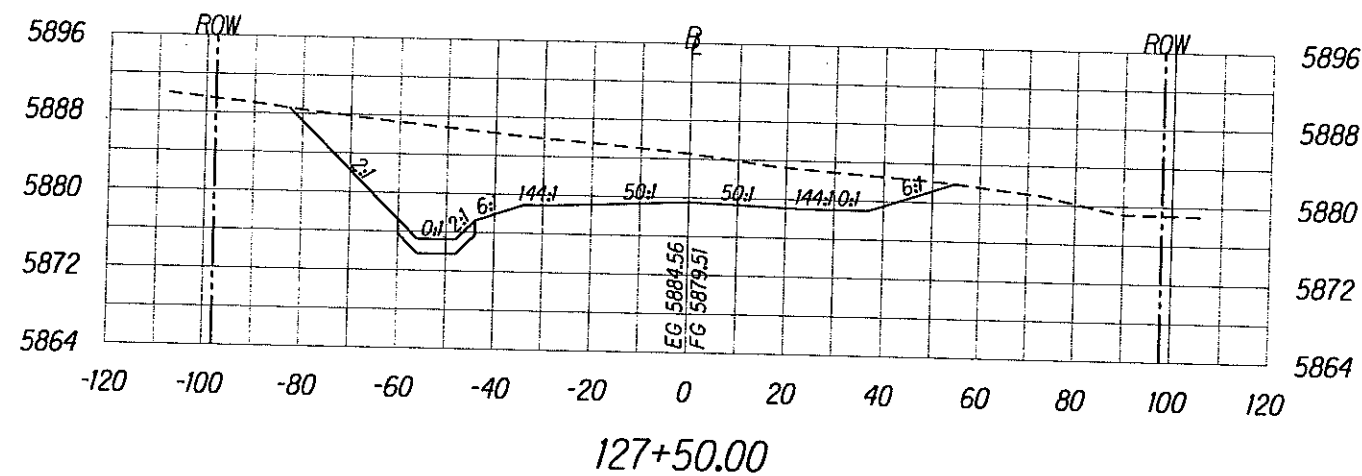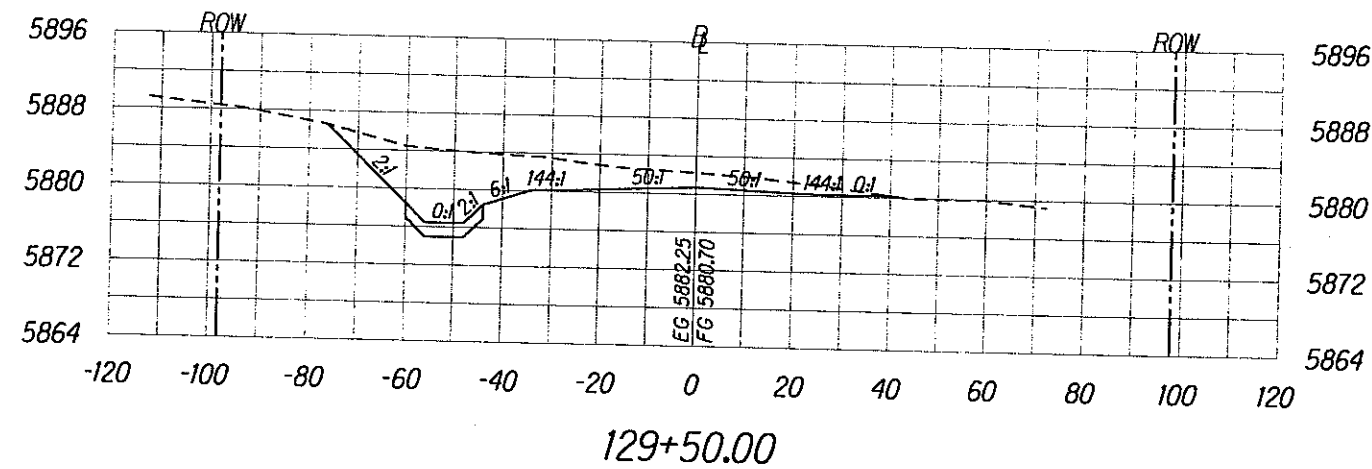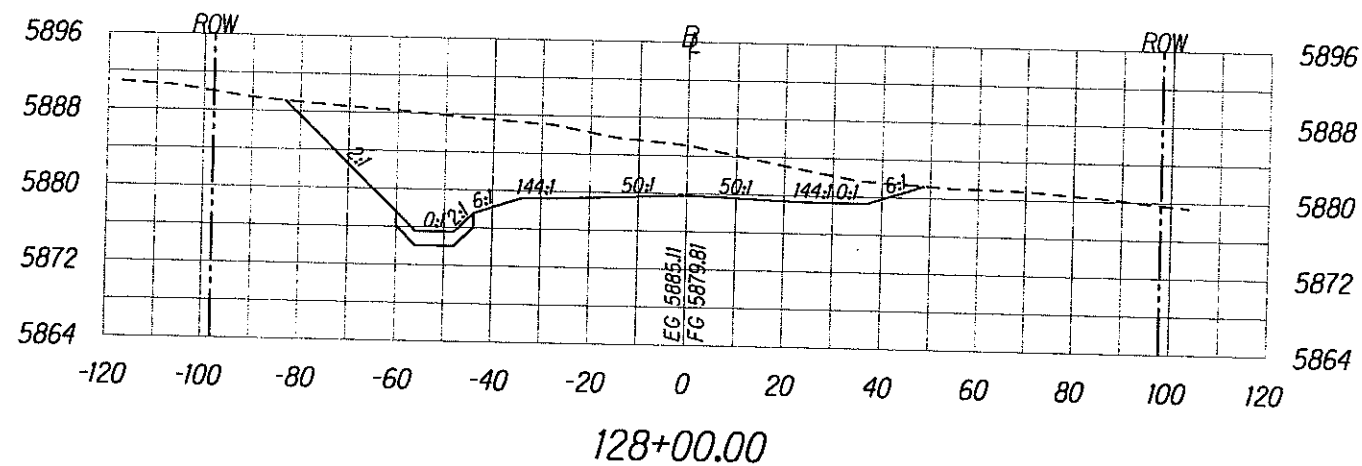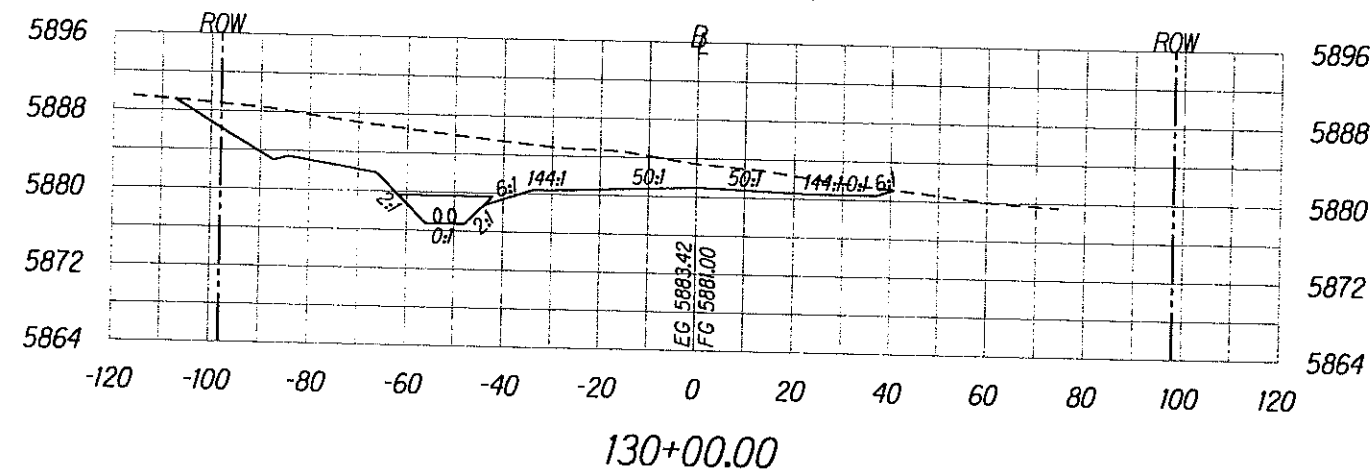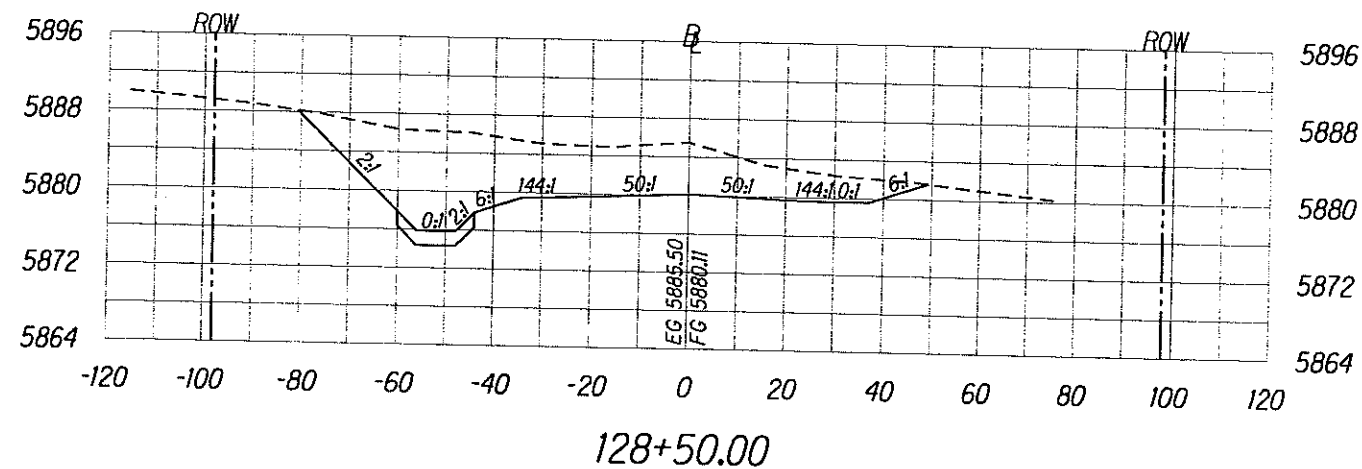







Scale: Horiz. 1"=40'
Vert. 1"=20'

ROADWAY CROSS SECTIONS

SHEET No. 19 OF 61

X19

REG	STATE	PROJECT	SHEET NO.	TOTAL SHEETS
9	HJ	HI-A-AD-6(2) Saddle Road	X20	X61

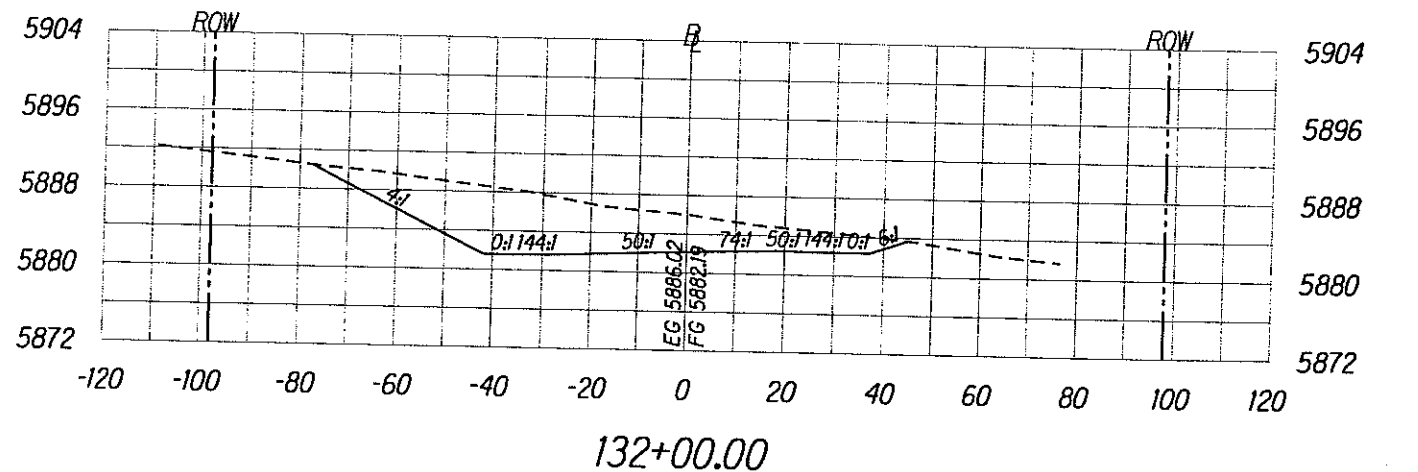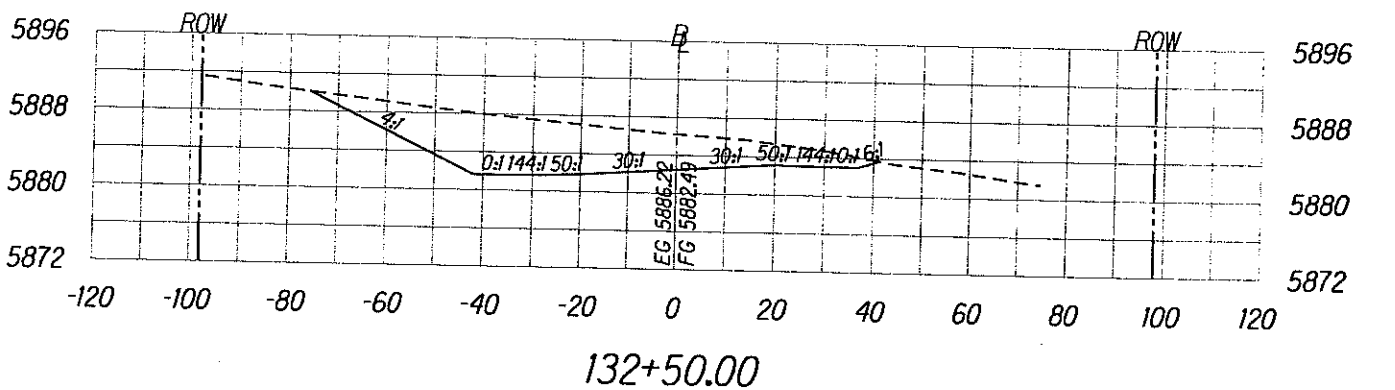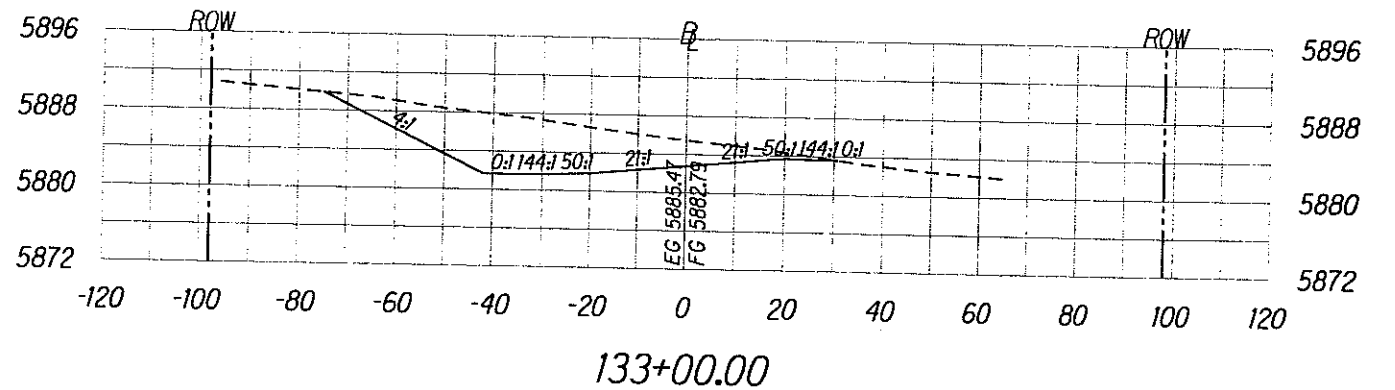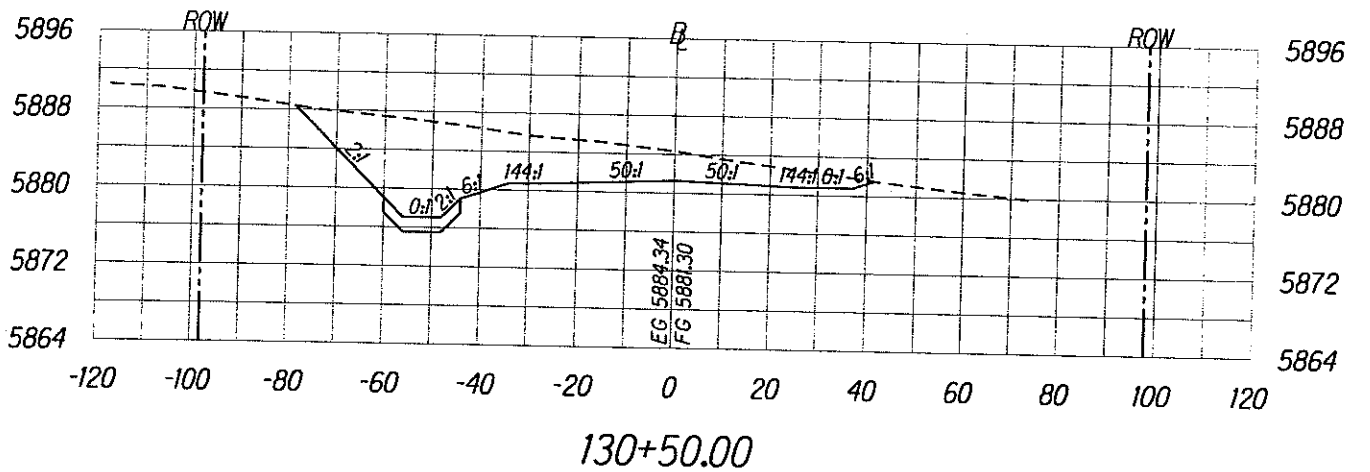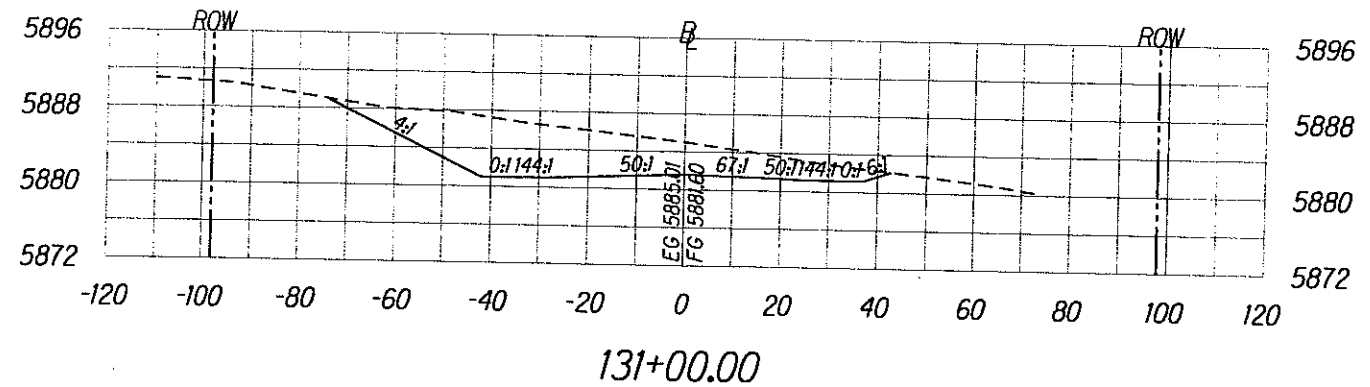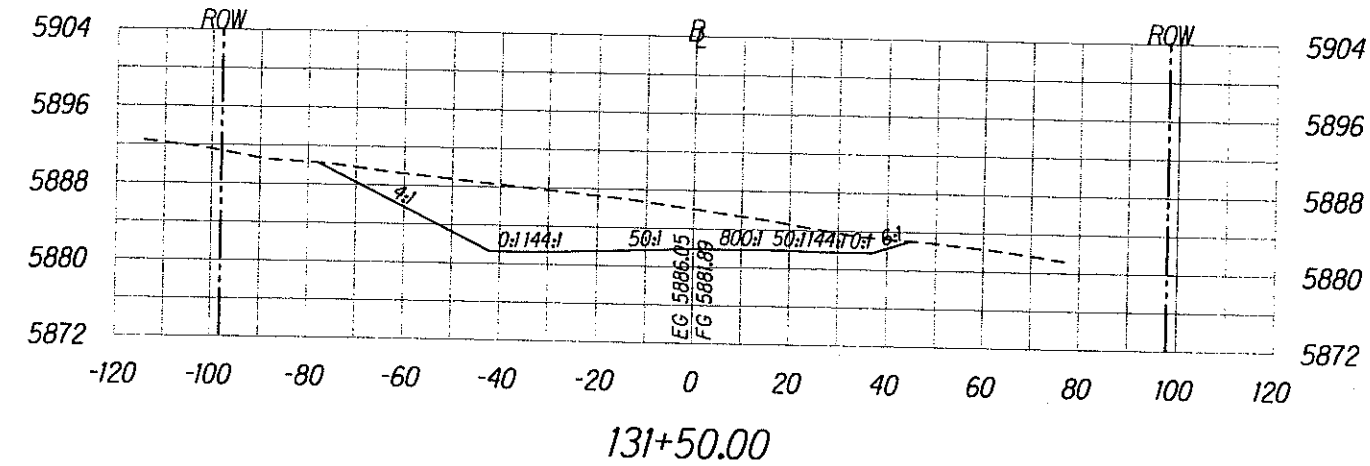







Scale: Horiz. 1"=40'
Vert. 1"=20'

ROADWAY CROSS SECTIONS
SHEET No. 20 OF 61

X20

M:\Mproj\Lenne\203027\100%\sheets\shx000.dgn

REG	STATE	PROJECT	SHEET NO.	TOTAL SHEETS
9	HI	HI-A-AD-6(2) Saddle Road	X21	X61

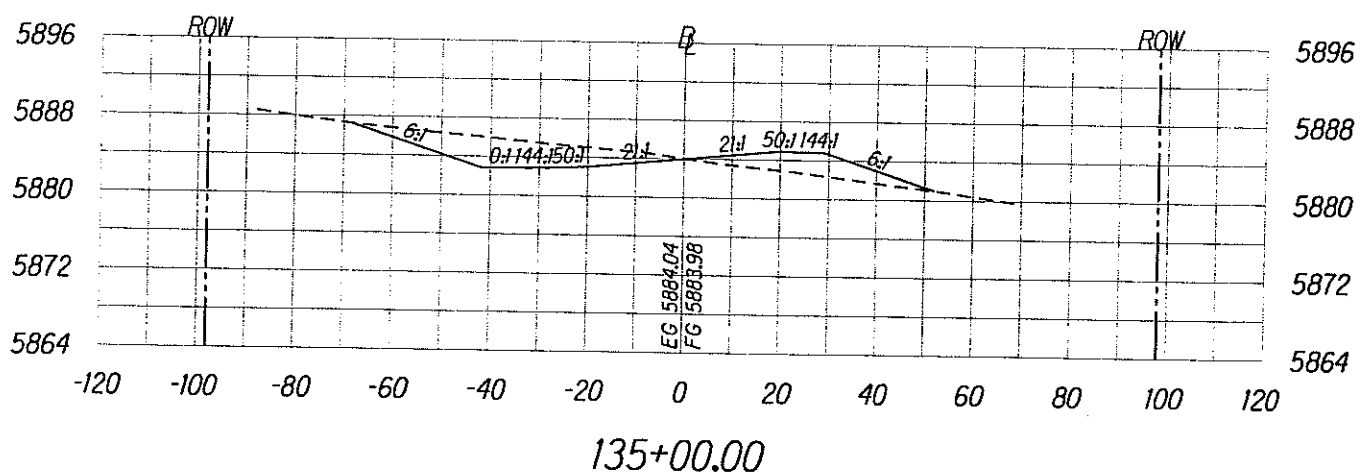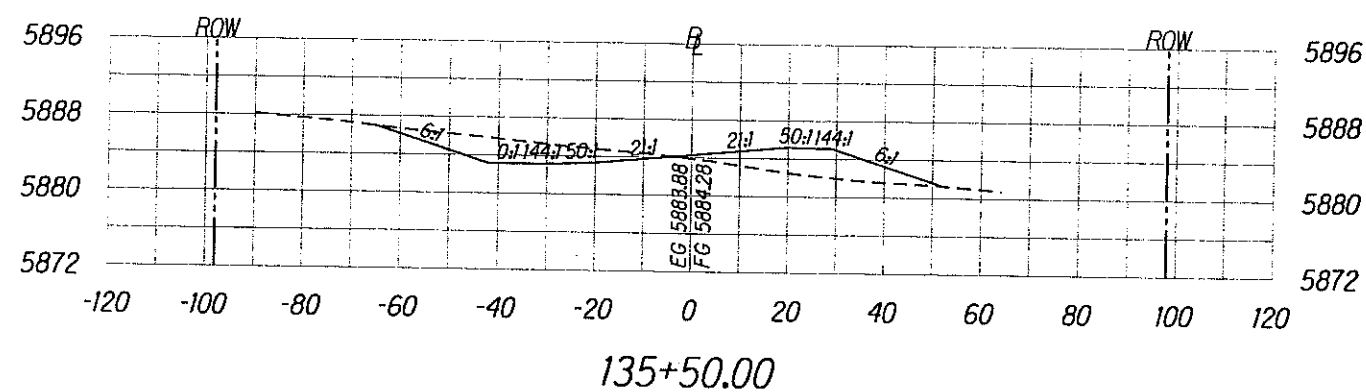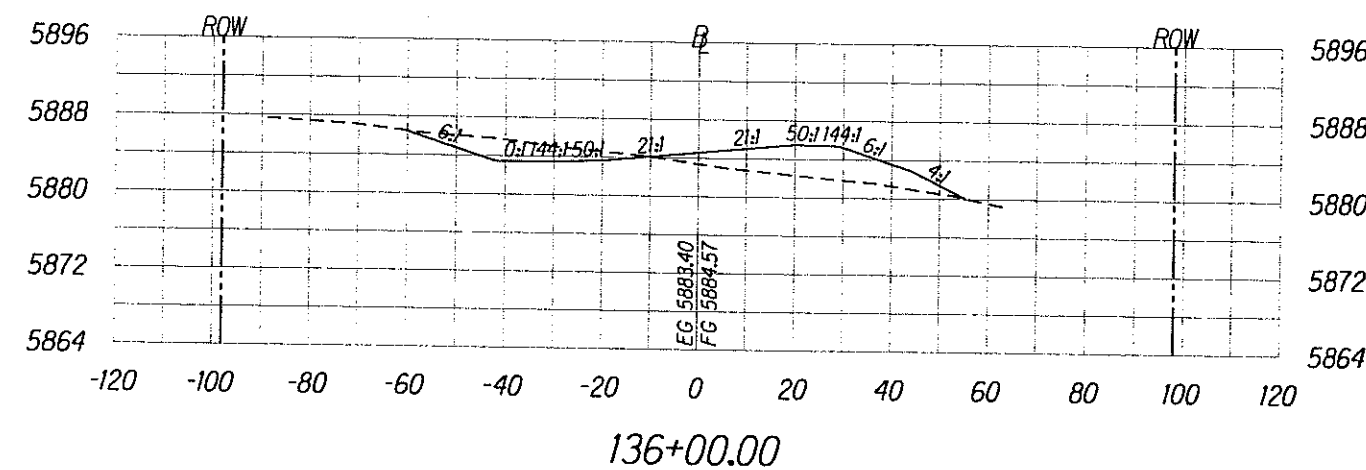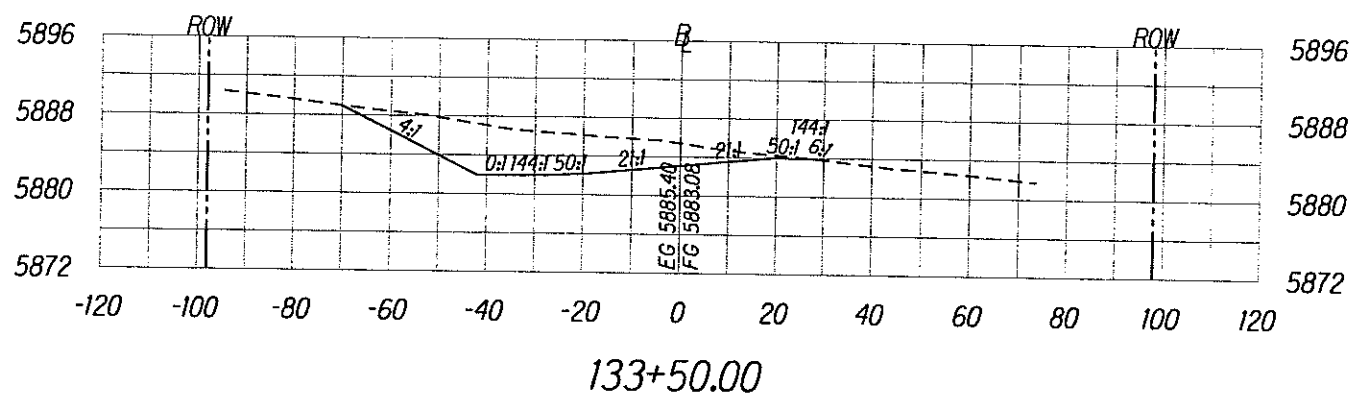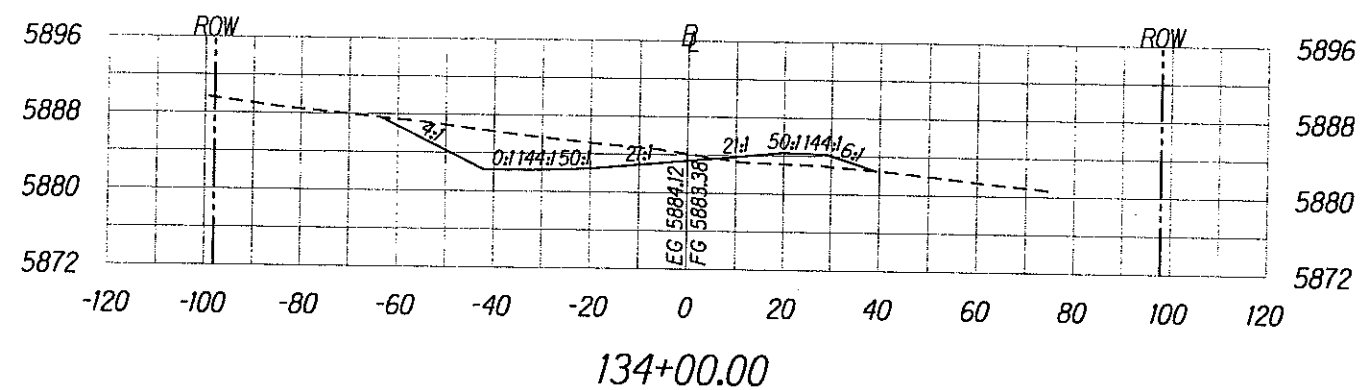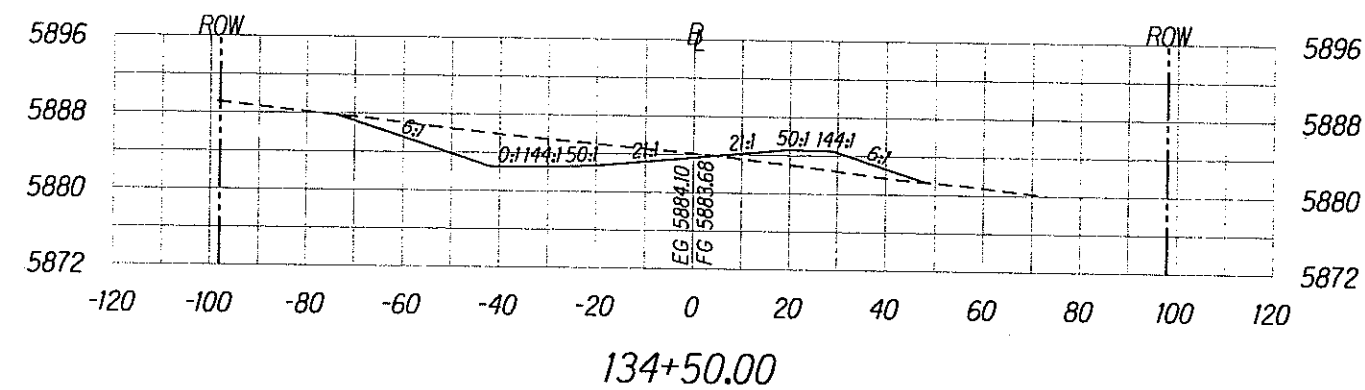







Scale: Horiz. 1"=40'
Vert. 1"=20'

ROADWAY CROSS SECTIONS

SHEET No. 21 OF 61

X21

REG	STATE	PROJECT	SHEET NO.	TOTAL SHEETS
9	HI	HI-A-AD-6(2) Saddle Road	X22	X61

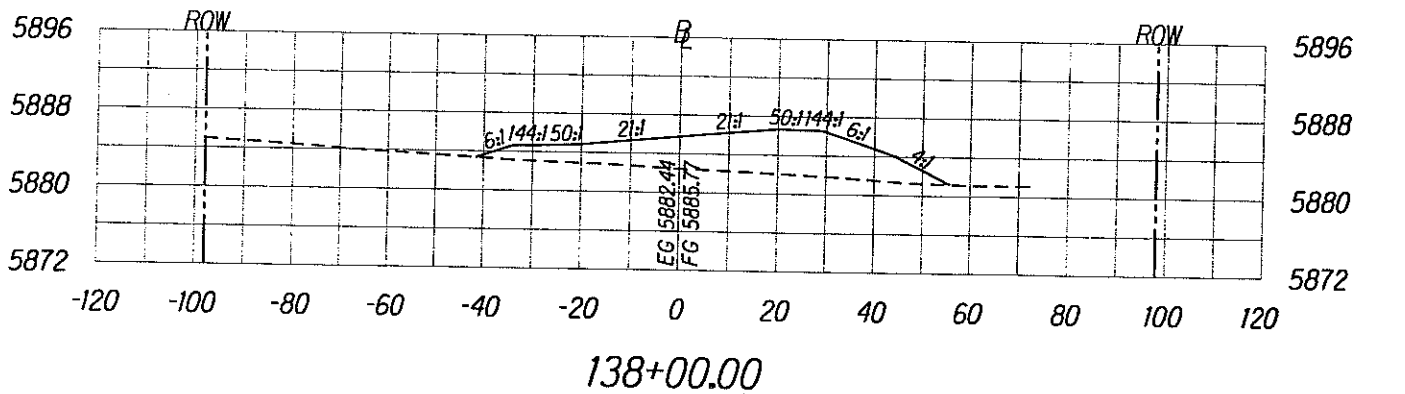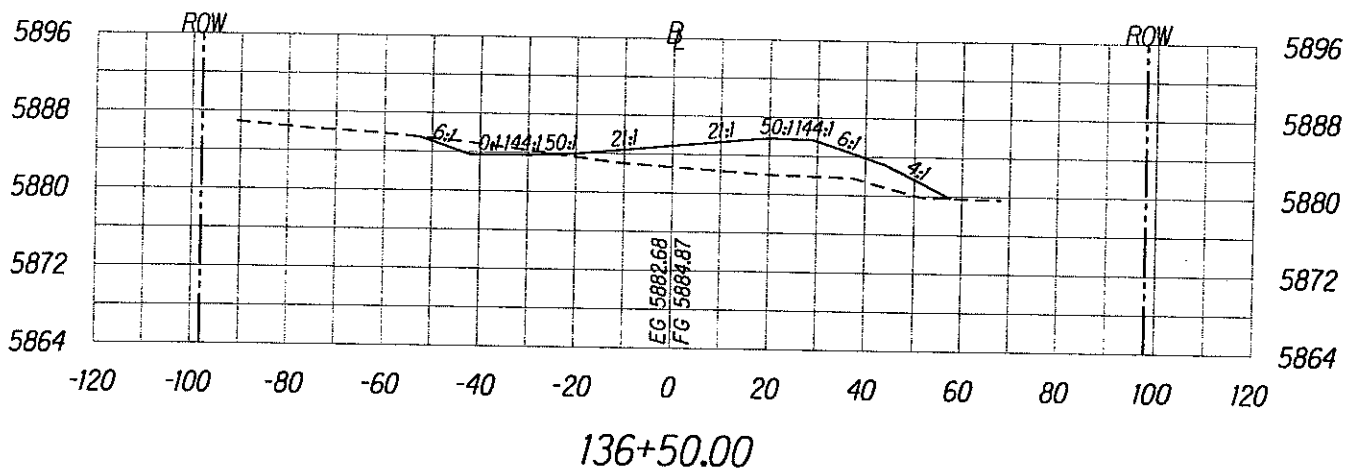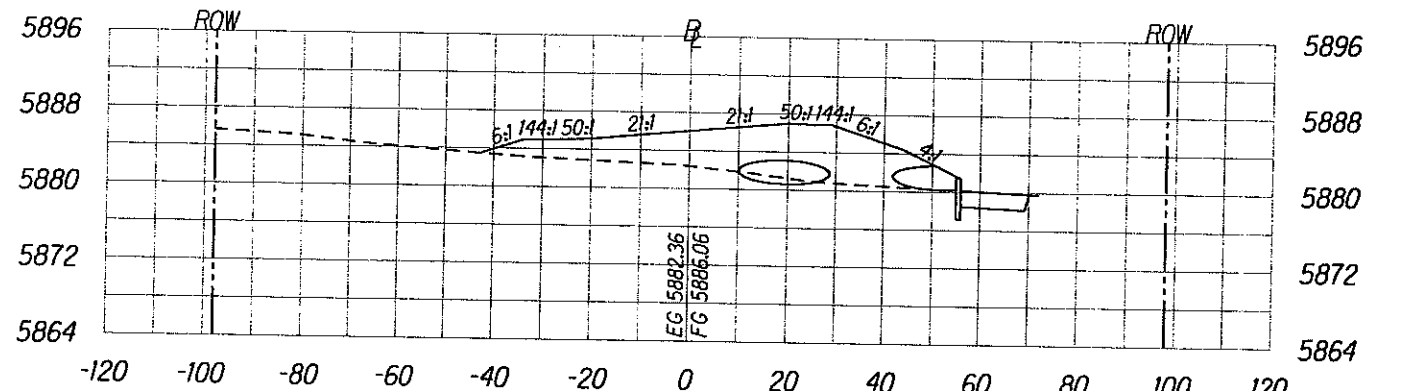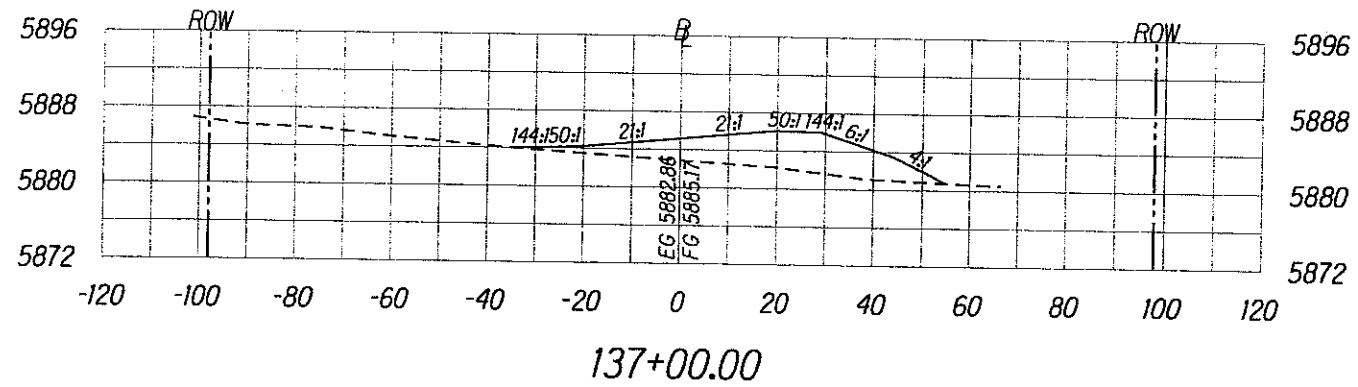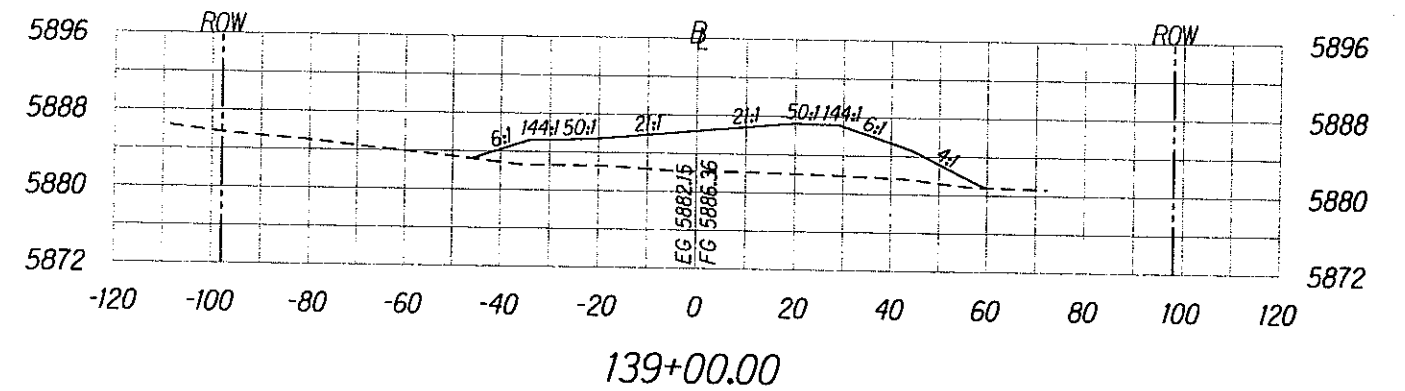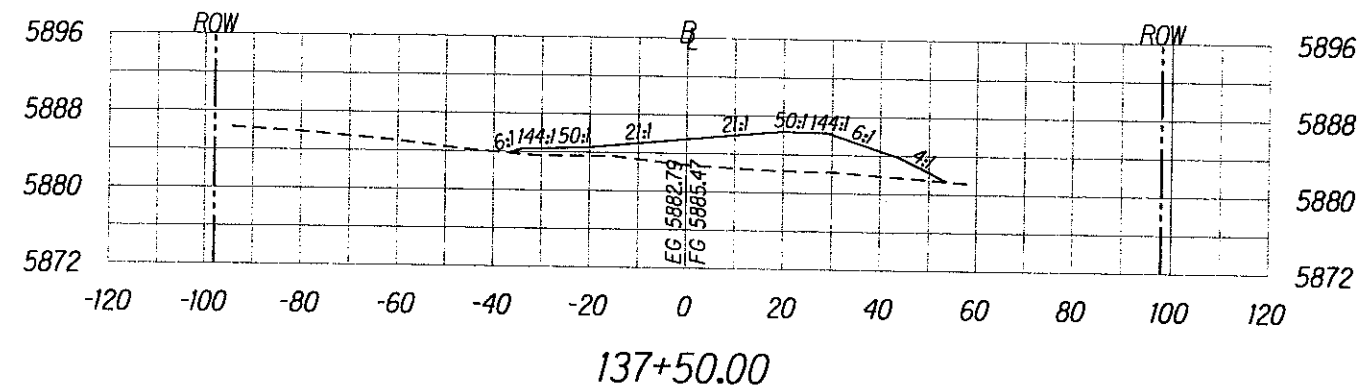

Scale: Horiz. 1"=40'
Vert. 1"=20'







ROADWAY CROSS SECTIONS

SHEET No. 22 OF 61

X22

M:\Mproj\Lenzie\203027\100%\sheets\shrx000.dgn

REG	STATE	PROJECT	SHEET NO.	TOTAL SHEETS
9	HI	HI-A-AD-6(2) Saddle Road	X23	X61

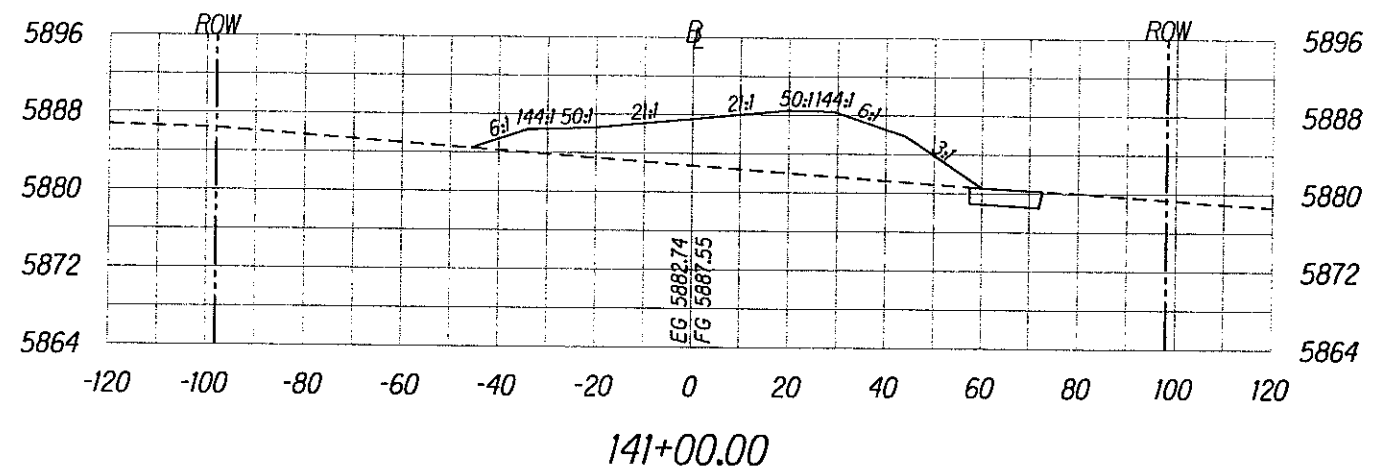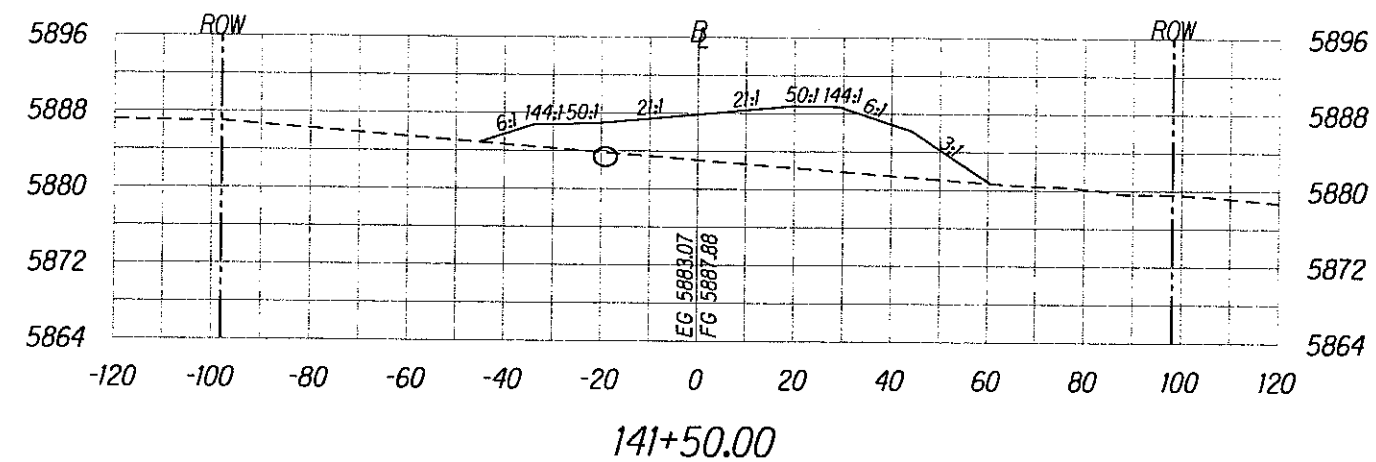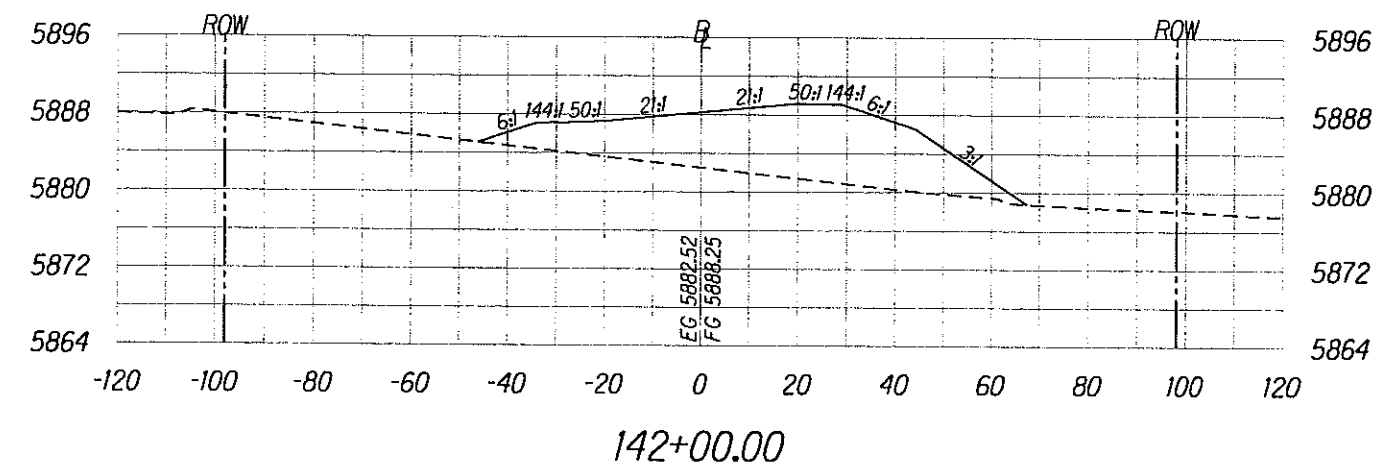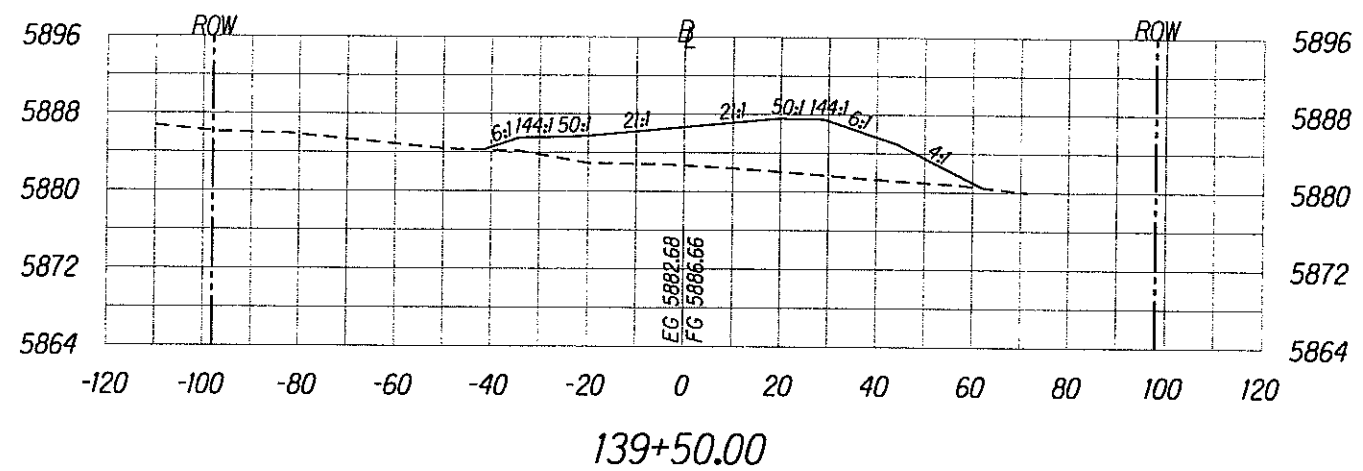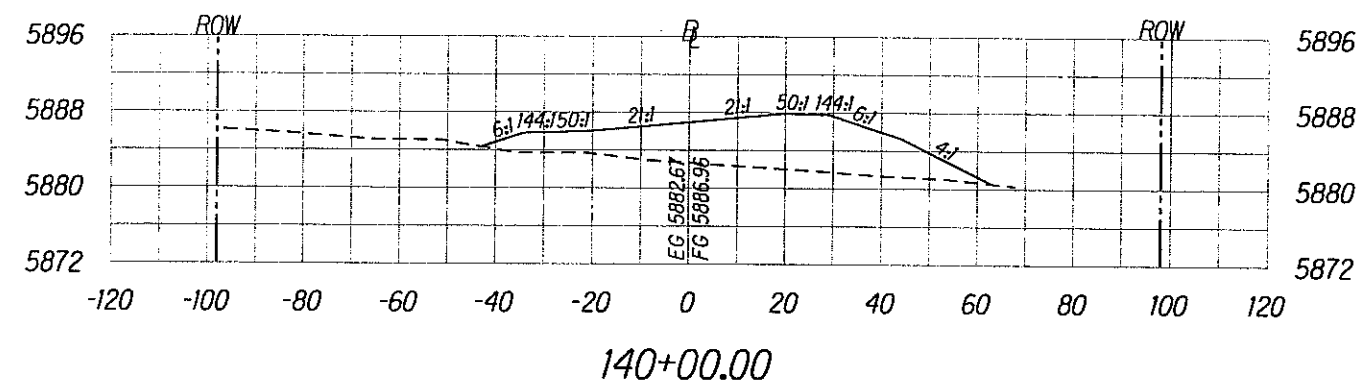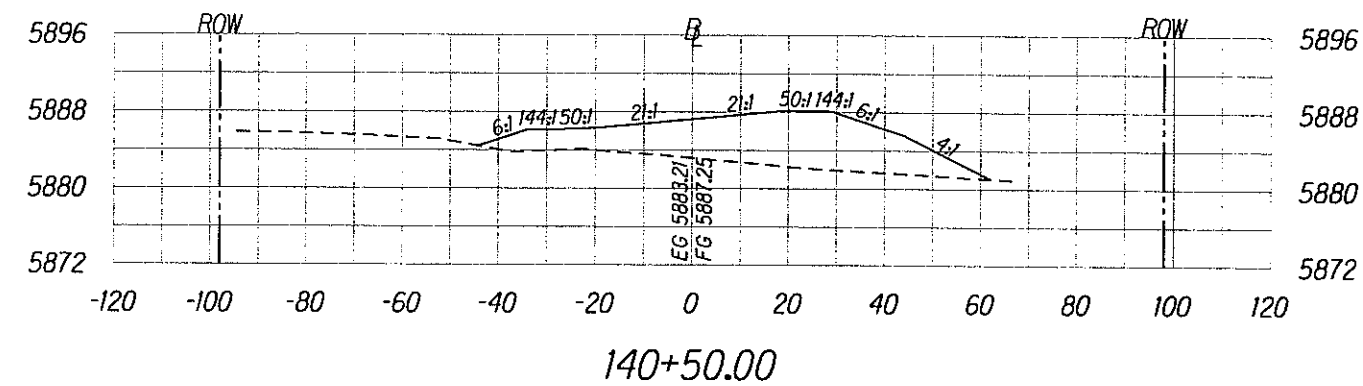







Scale: Horiz. 1"=40'
Vert. 1"=20'

ROADWAY CROSS SECTIONS

SHEET No. 23 OF 61

X23

REG	STATE	PROJECT	SHEET NO.	TOTAL SHEETS
9	HI	HI-A-AD-6(2) Saddle Road	X24	X61



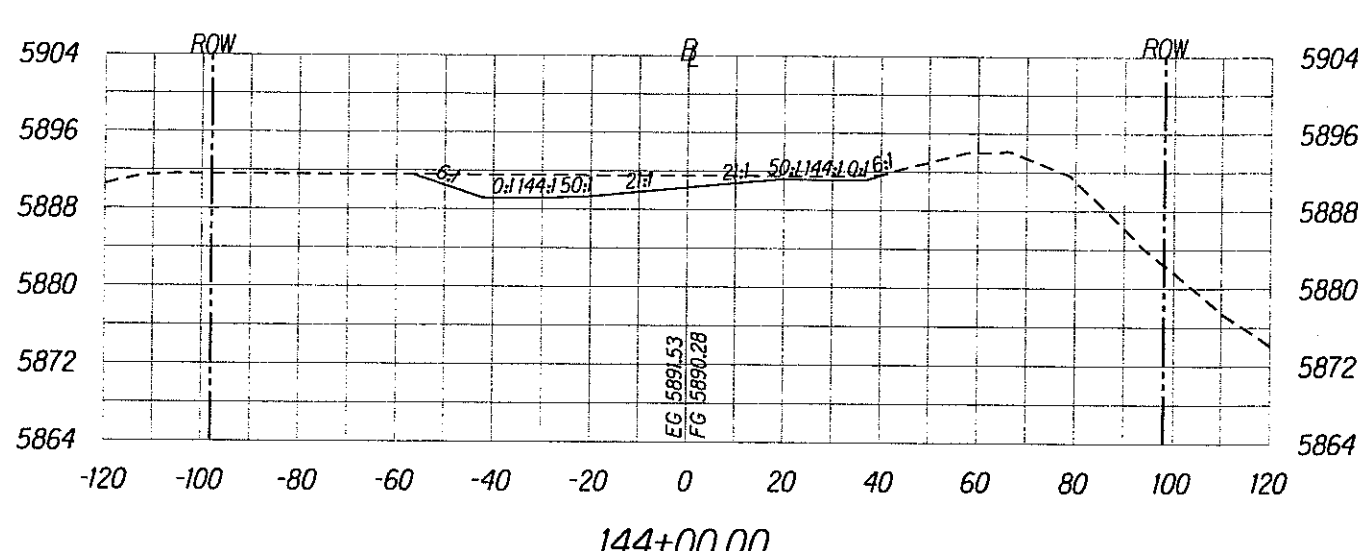
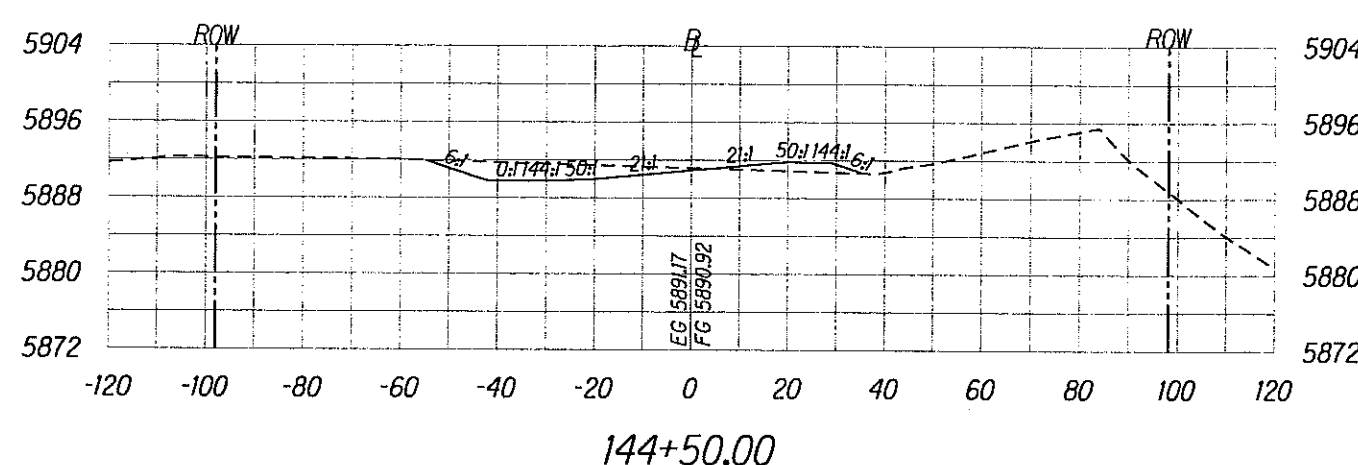
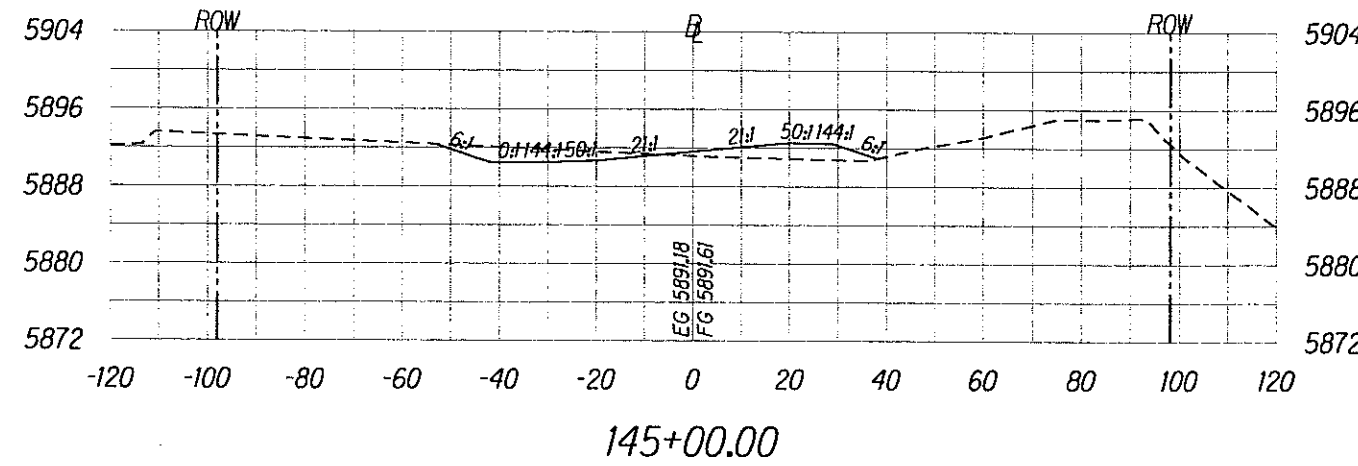
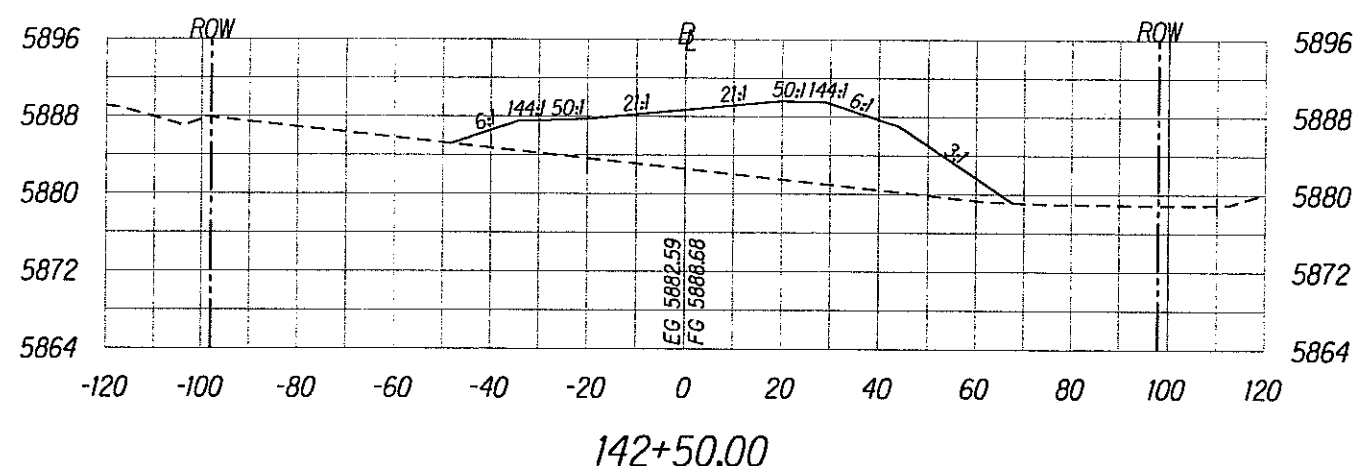
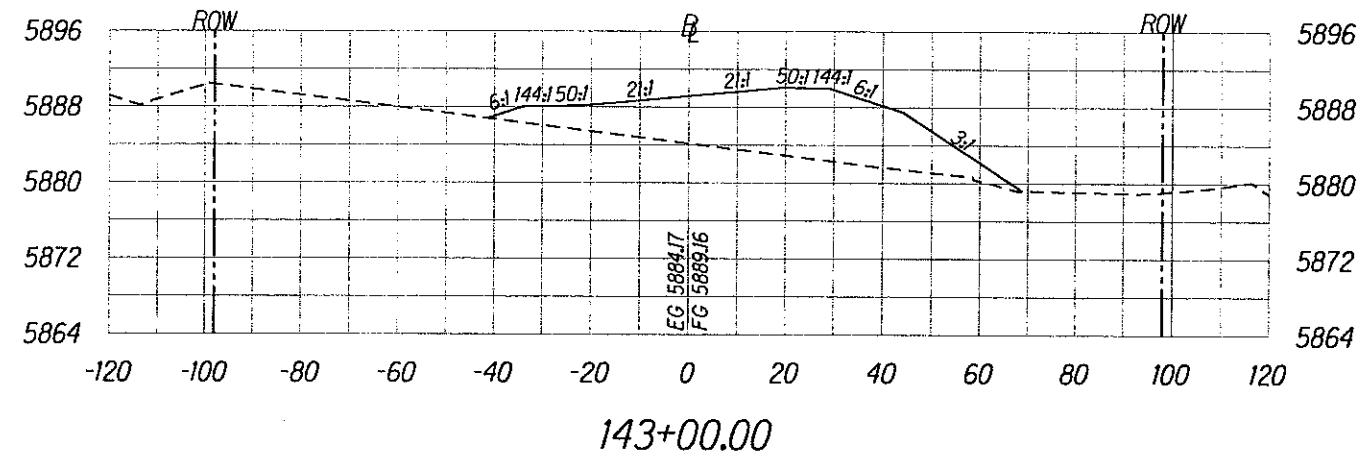
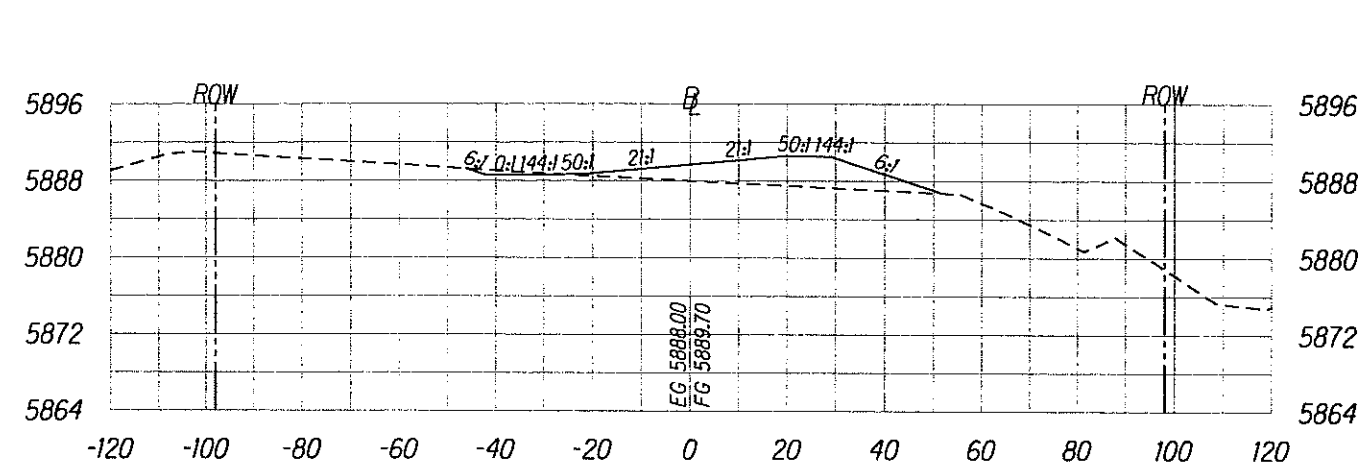


Scale: Horiz. 1"=40'
Vert. 1"=20'

ROADWAY CROSS SECTIONS
SHEET No. 24 OF 61

X24

REG	STATE	PROJECT	SHEET NO.	TOTAL SHEETS
9	HI	HI-A-AD-6(2) Saddle Road	X25	X61

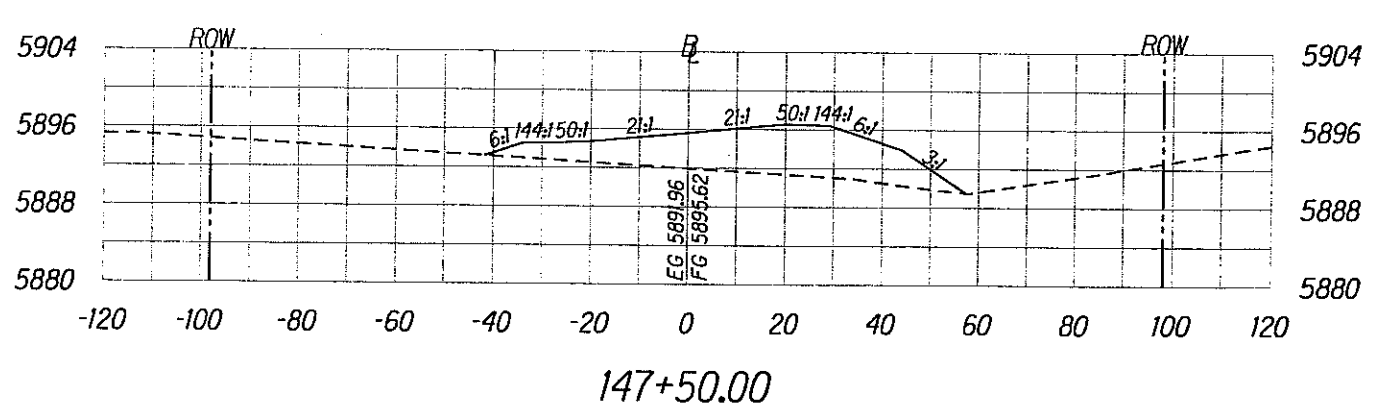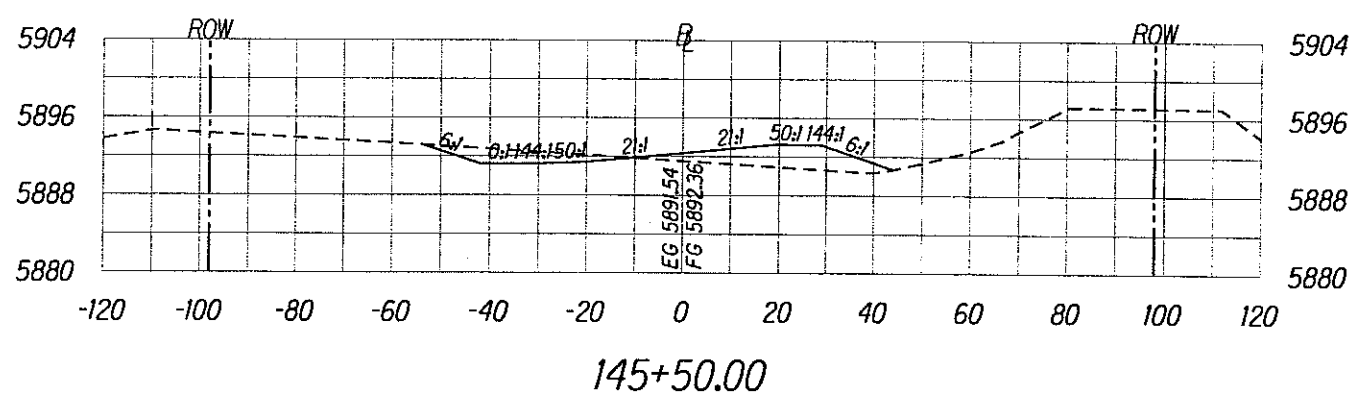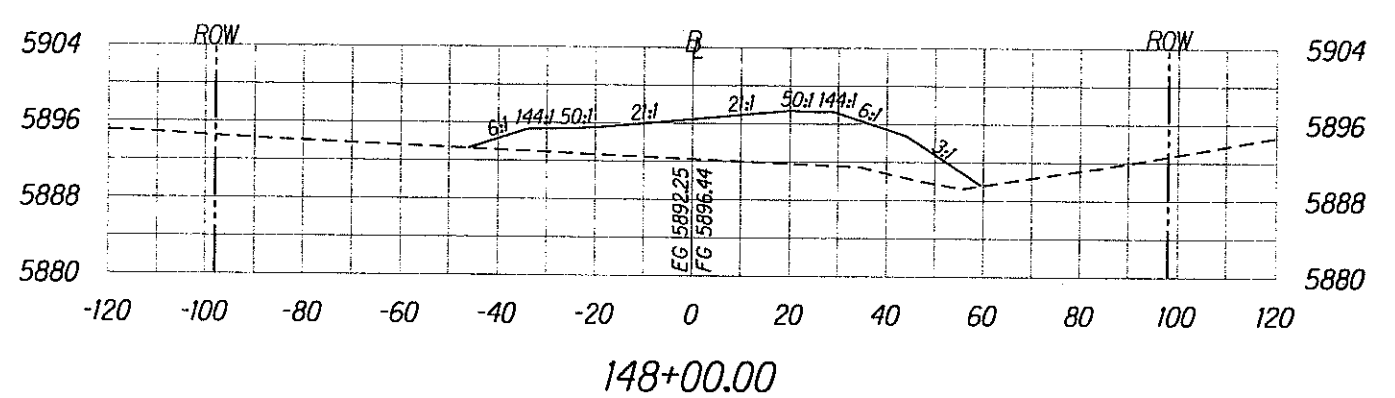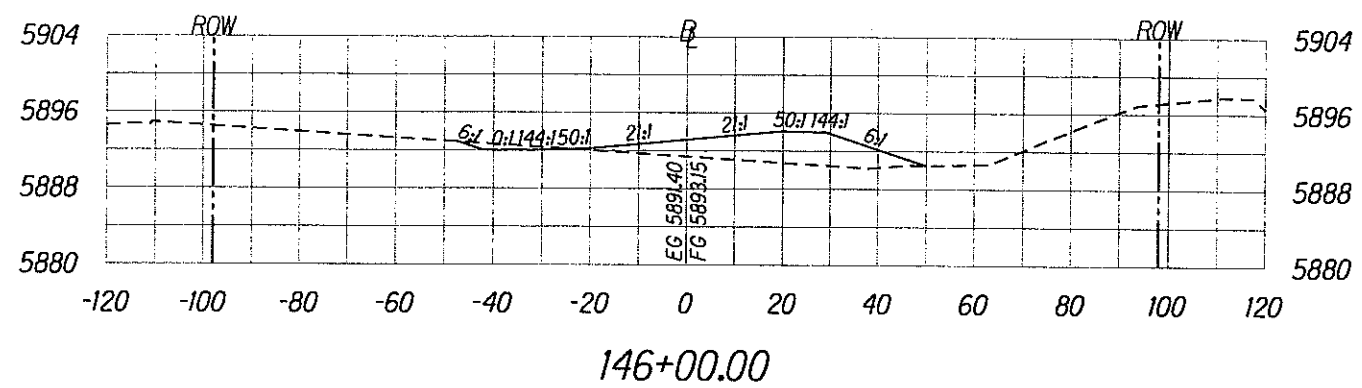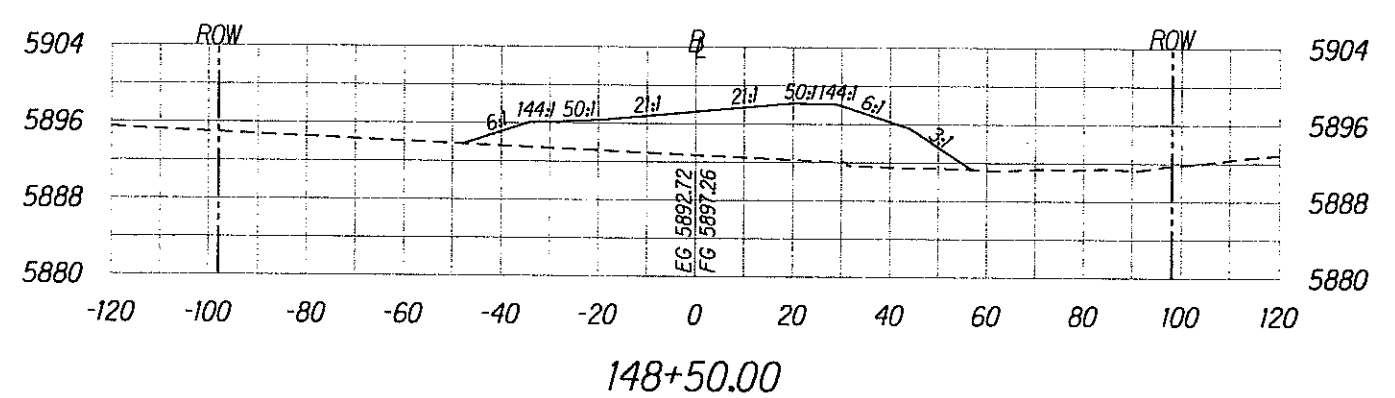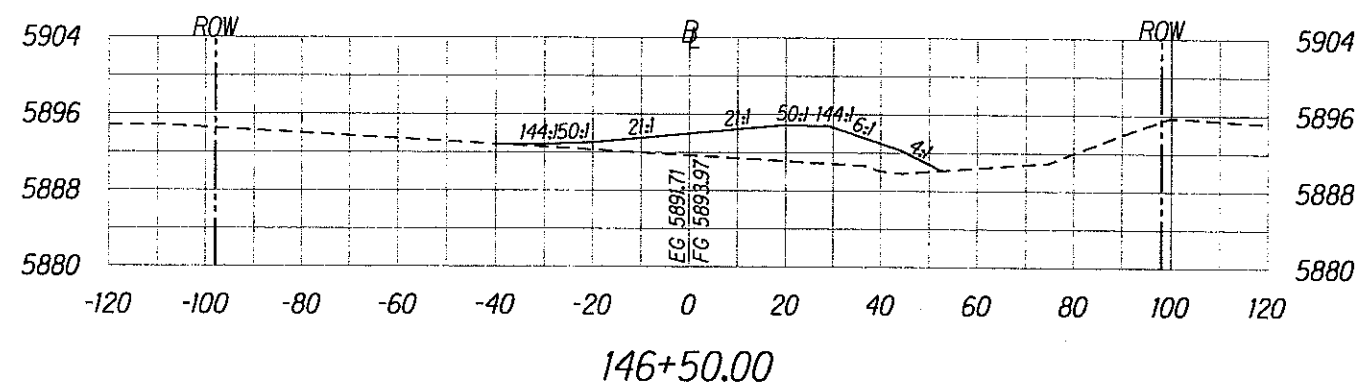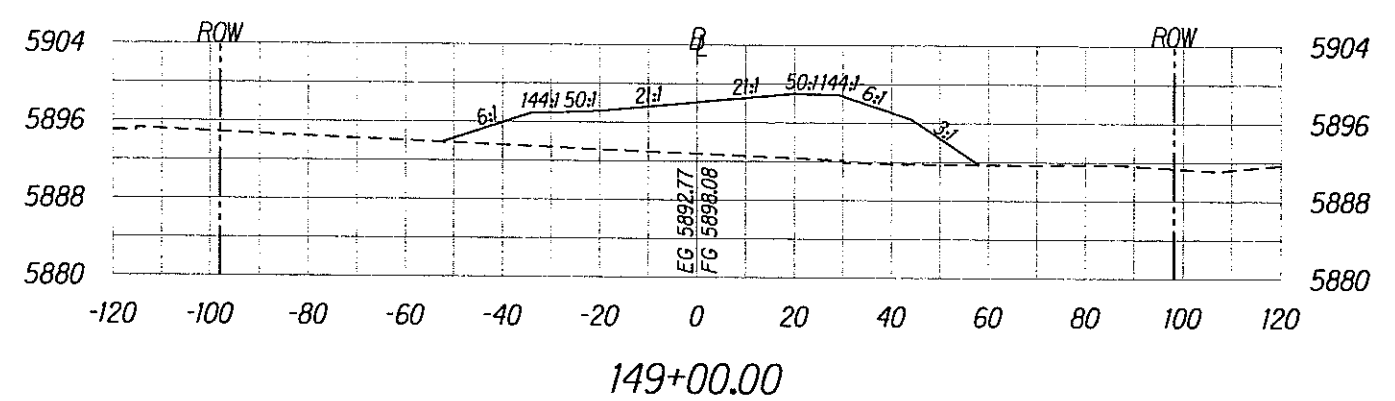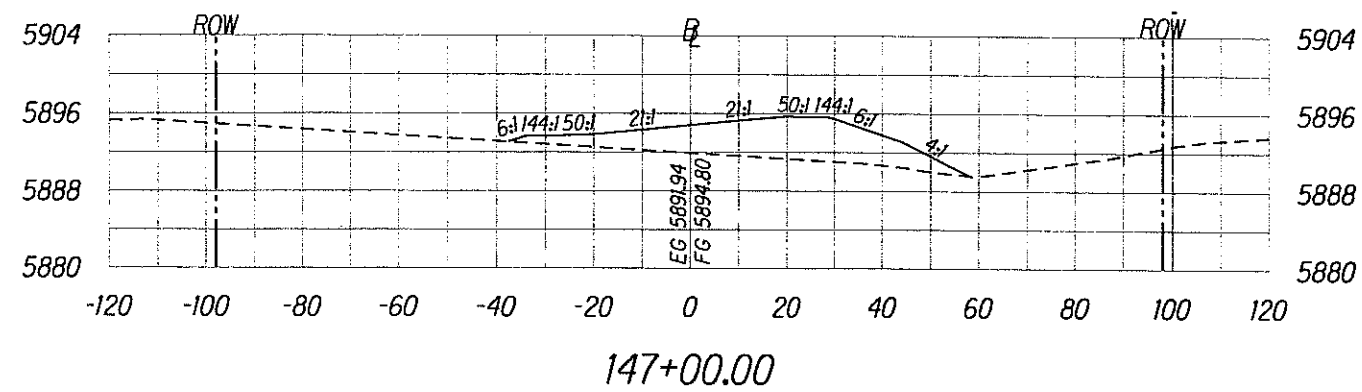







Scale: Horiz. 1"=40'
Vert. 1"=20'

ROADWAY CROSS SECTIONS

SHEET No. 25 OF 61

X25

REG	STATE	PROJECT	SHEET NO.	TOTAL SHEETS
9	HI	HI-A-AD-6(2) Saddle Road	X26	X61

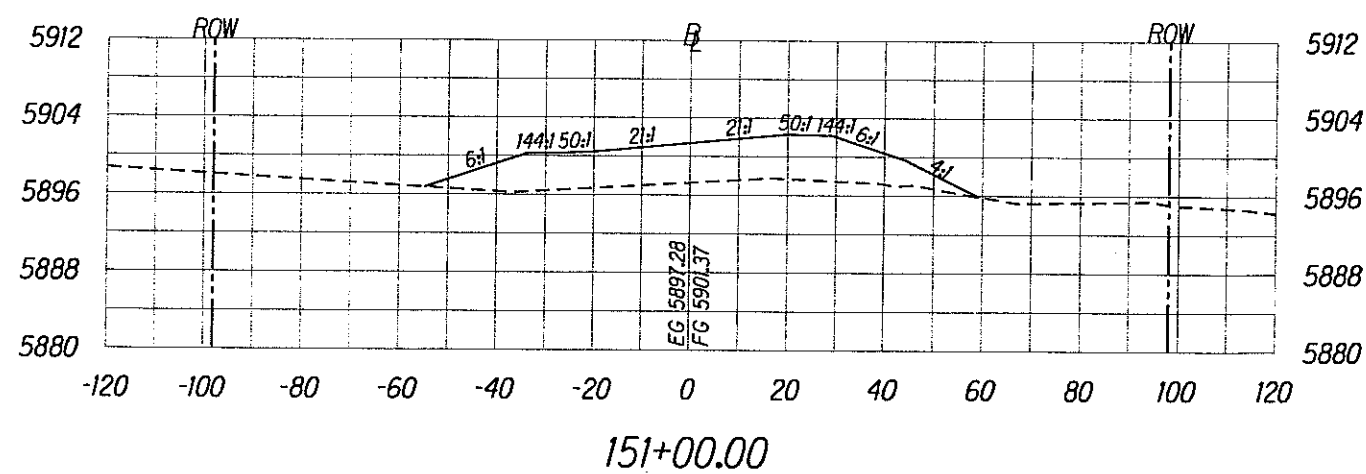
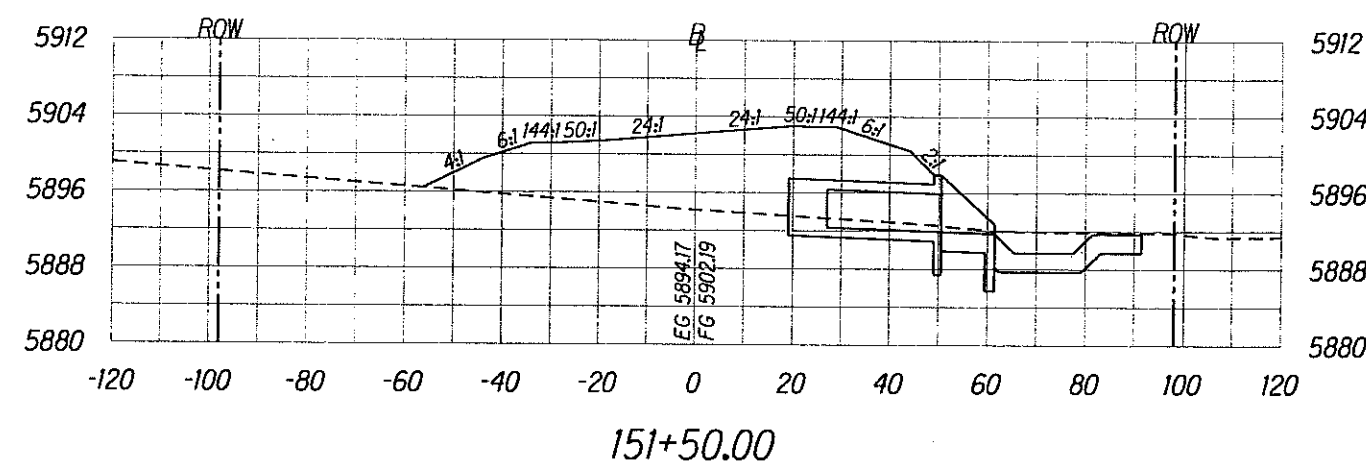
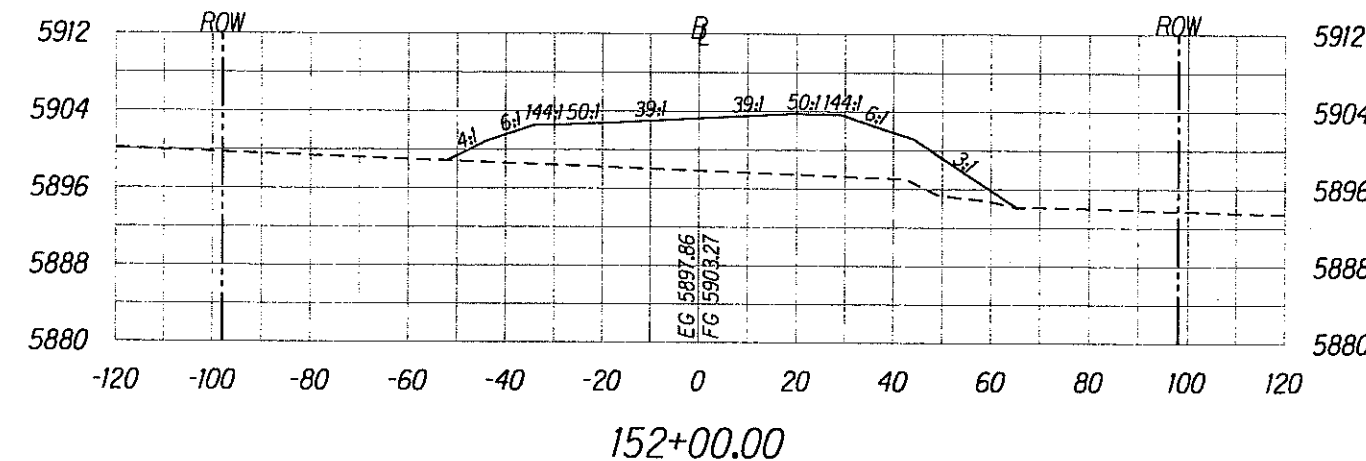
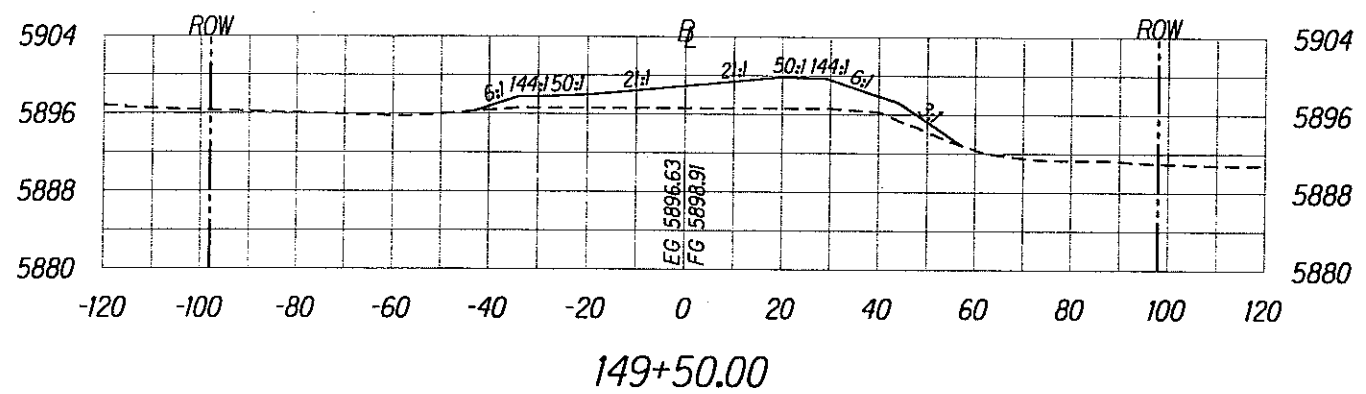
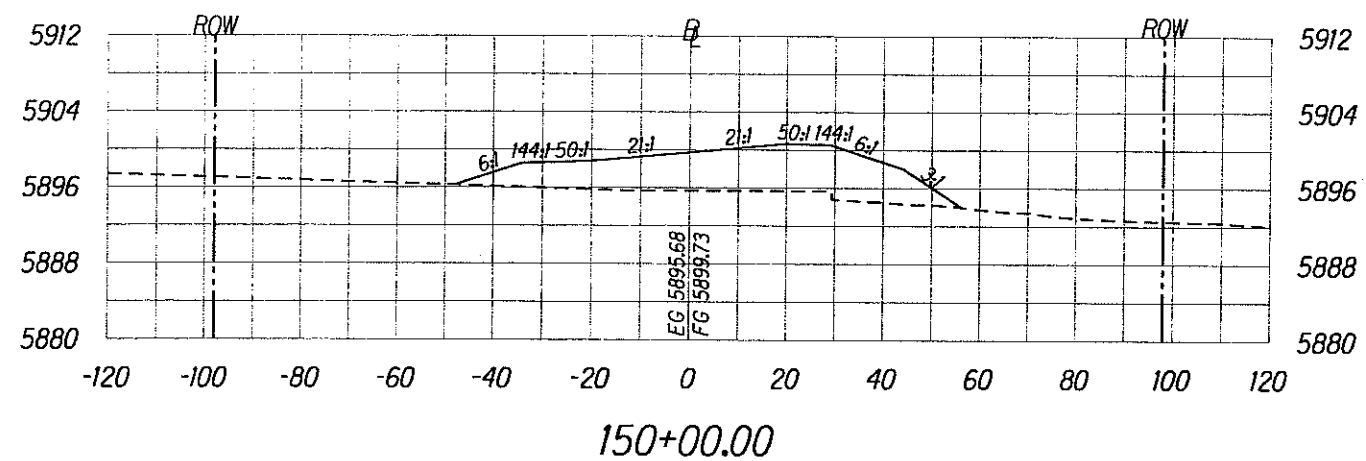
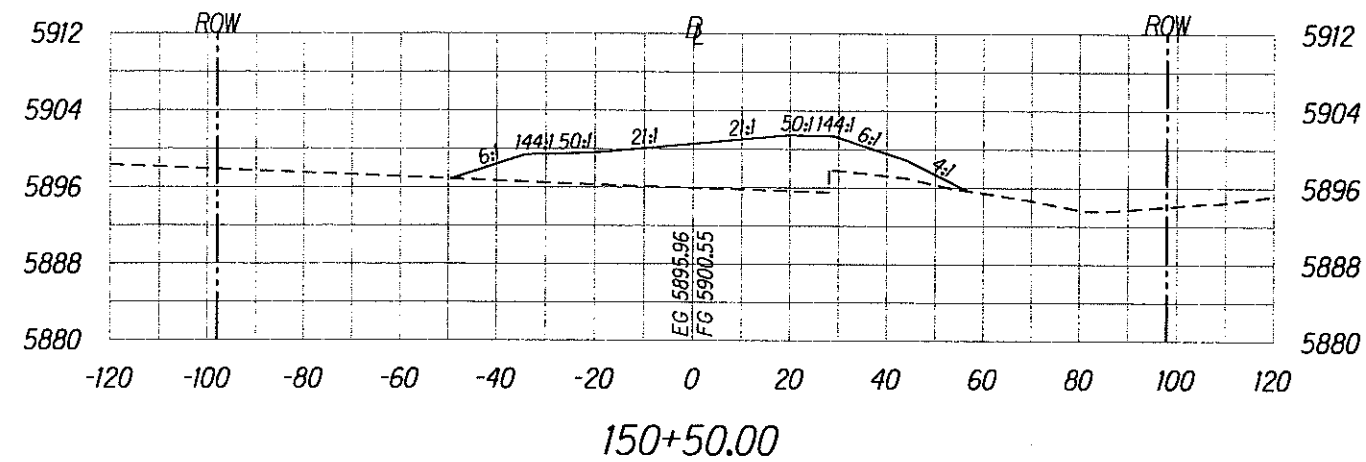


Scale: Horiz. 1"=40'
Vert. 1"=20'

ROADWAY CROSS SECTIONS
SHEET No. 26 OF 61

X26


REG	STATE	PROJECT	SHEET NO.	TOTAL SHEETS
9	HI	HI-A-AD-6(2) Saddle Road	X27	X61

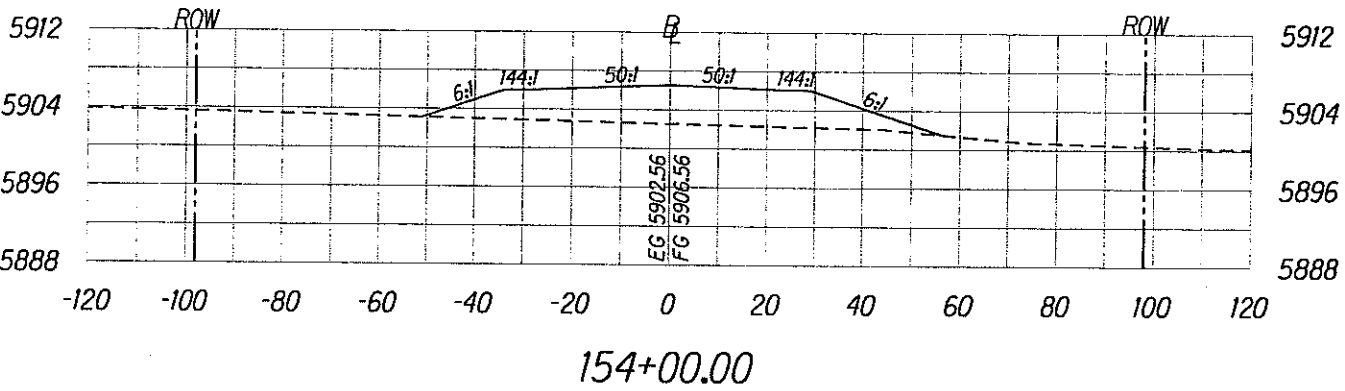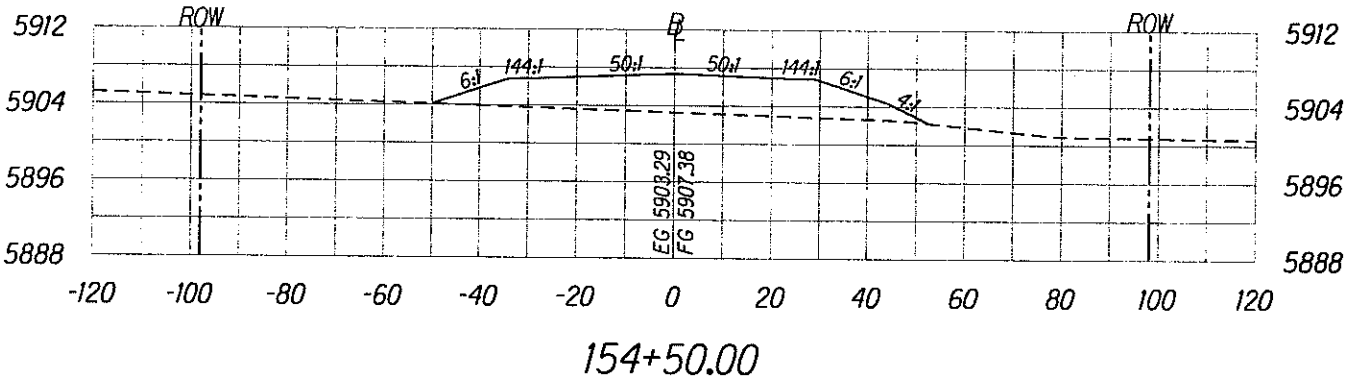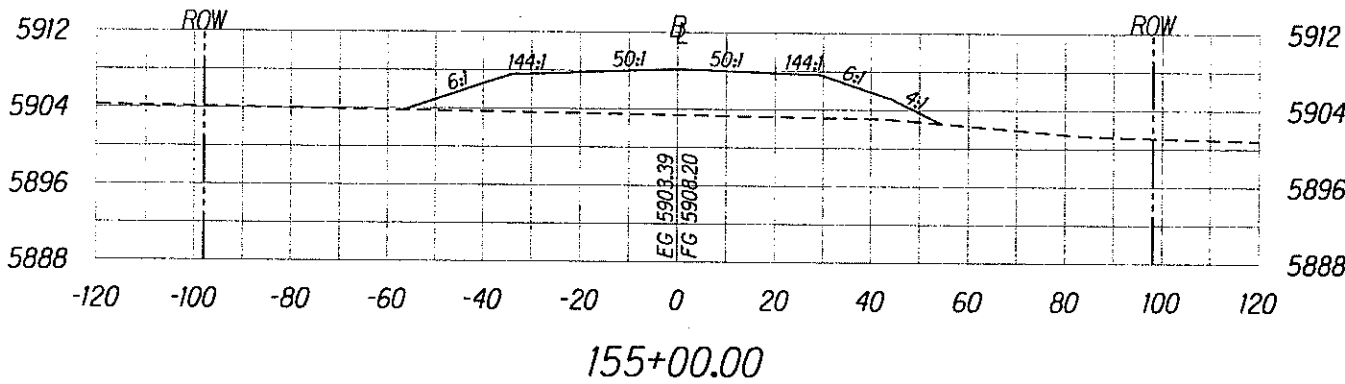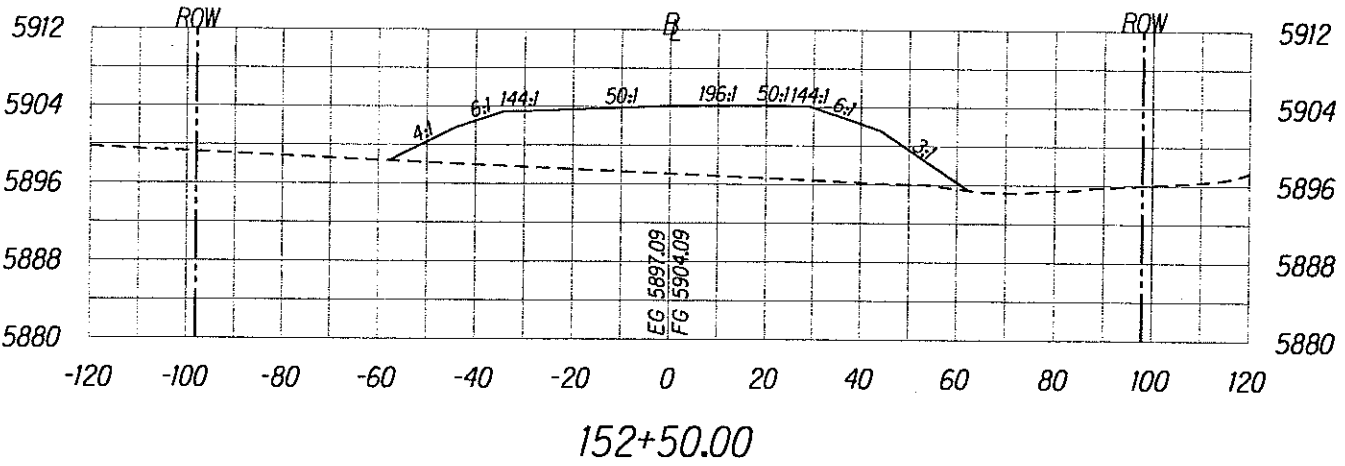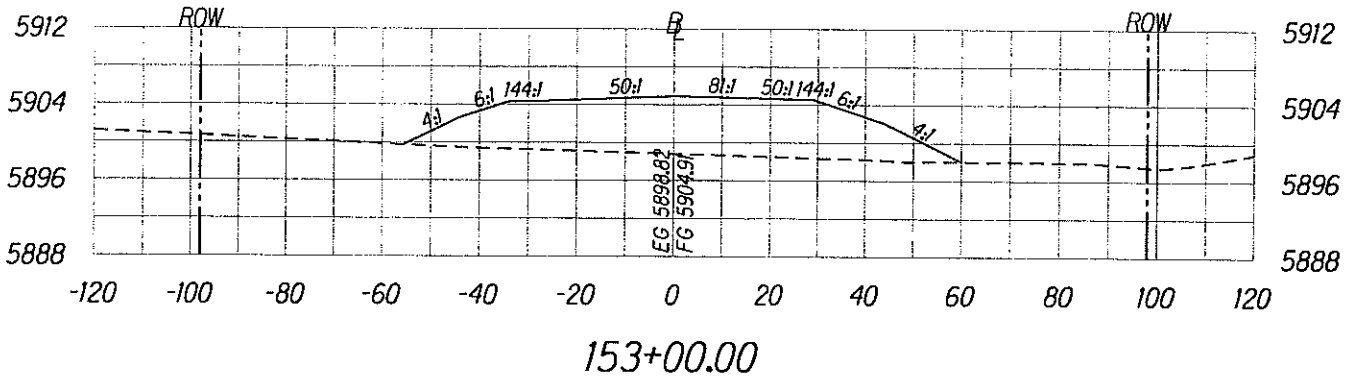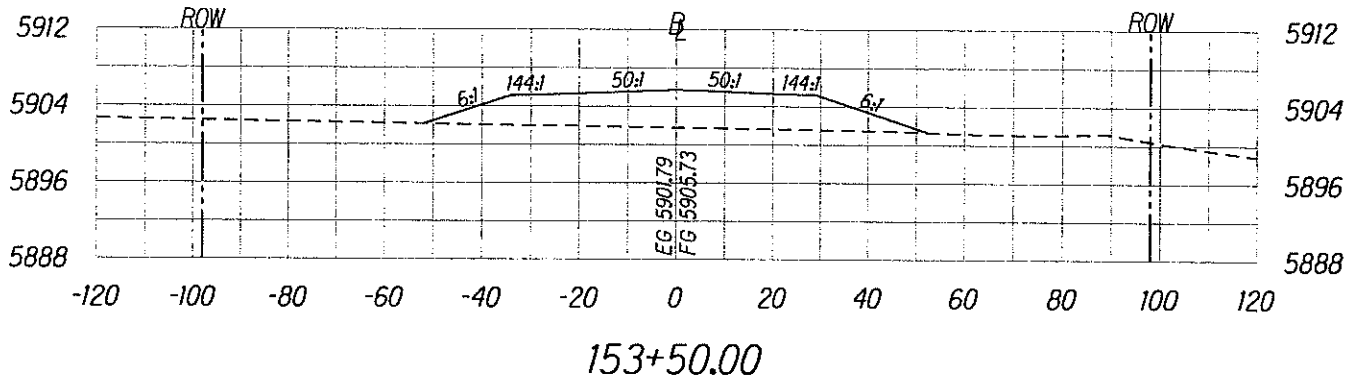


Scale: Horiz. 1"=40'
Vert. 1"=20'

ROADWAY CROSS SECTIONS
SHEET No. 27 OF 61


REG	STATE	PROJECT	SHEET NO.	TOTAL SHEETS
9	HI	HI-A-AD-6(2) Saddle Road	X28	X61

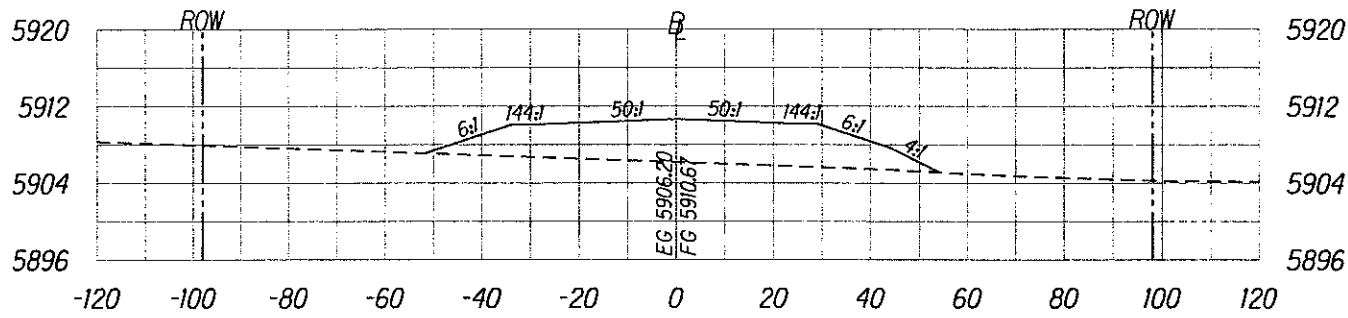


156+50.00

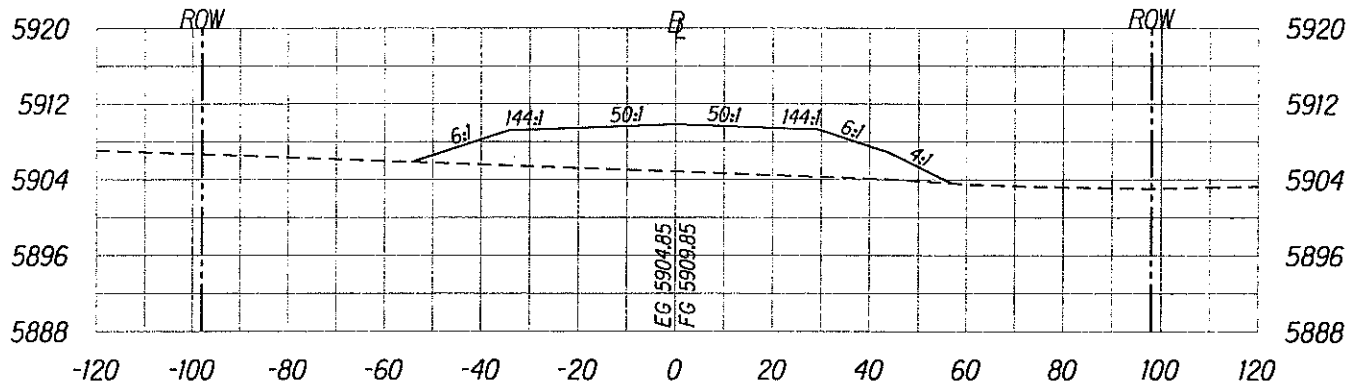


156+00.00

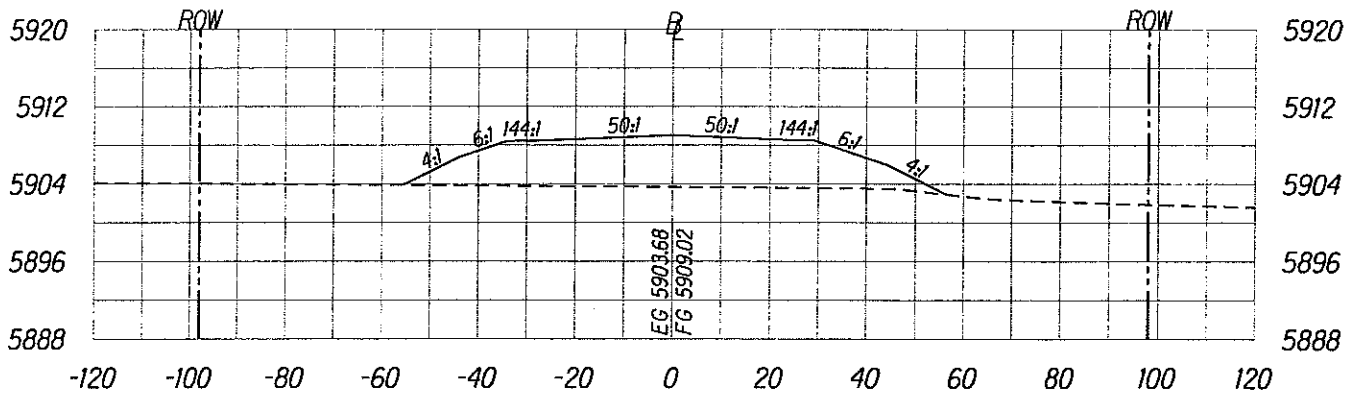


155+50.00

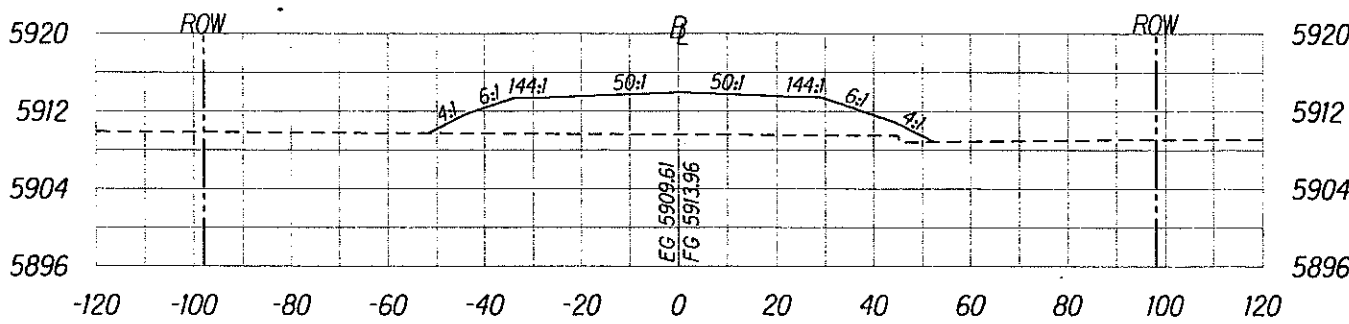


158+50.00

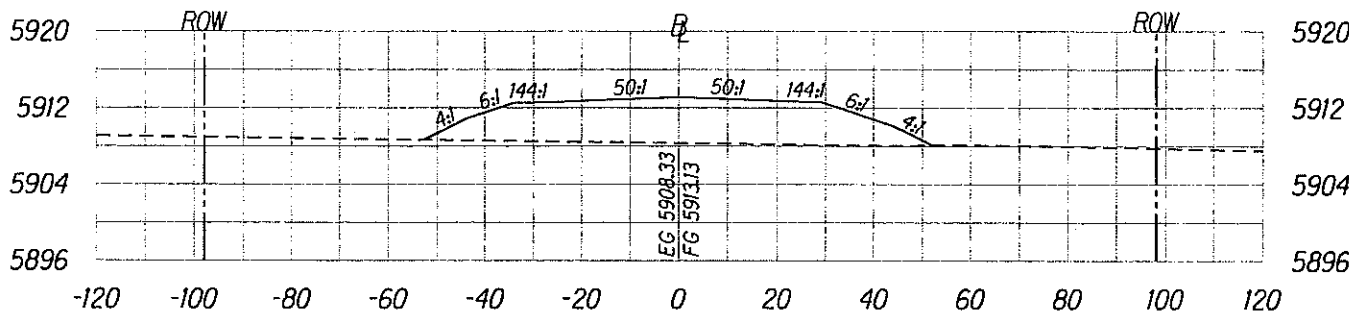

158+00.00

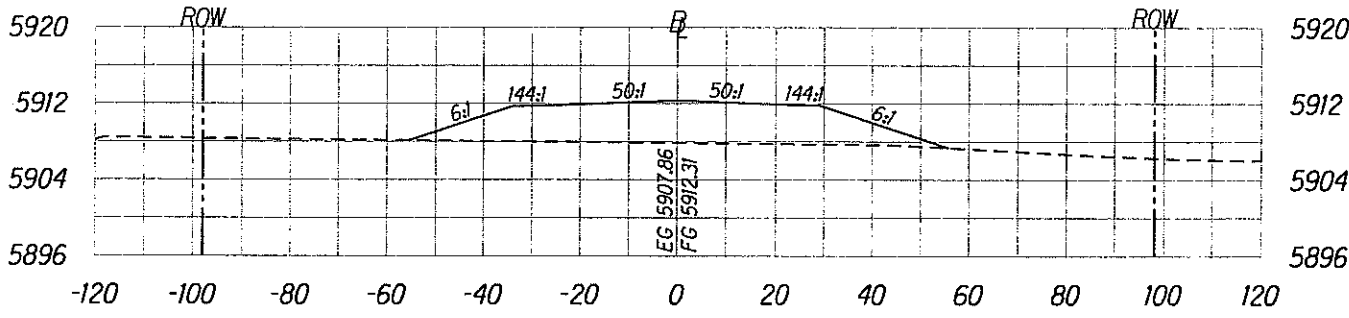

157+50.00






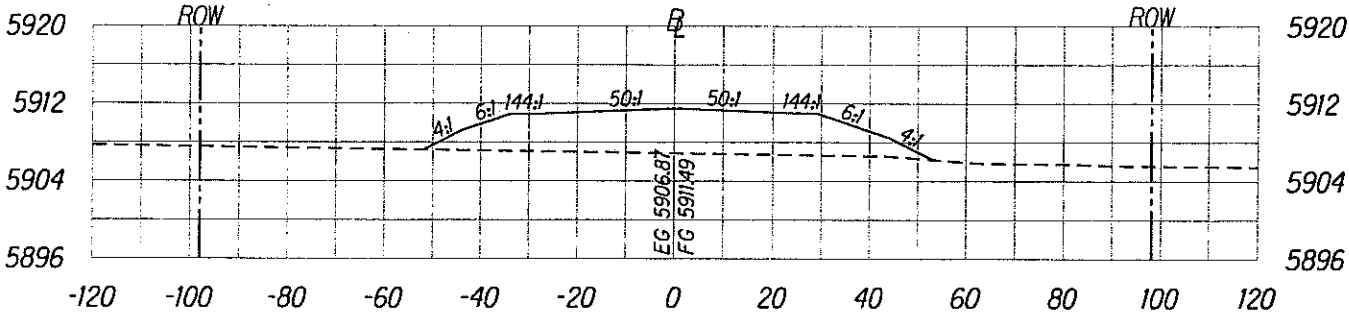


157+00.00

Scale: Horiz. 1"=40'
Vert. 1"=20'

ROADWAY CROSS SECTIONS
SHEET No. 28 OF 61







REG	STATE	PROJECT	SHEET NO.	TOTAL SHEETS
9	HI	HI-A-AD-6(2) Saddle Road	X29	X61

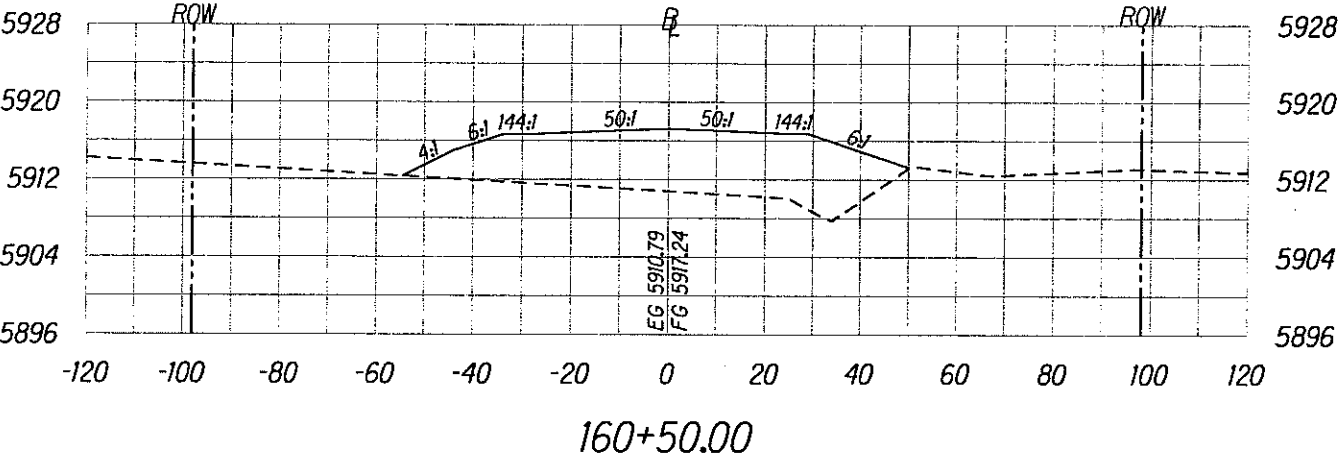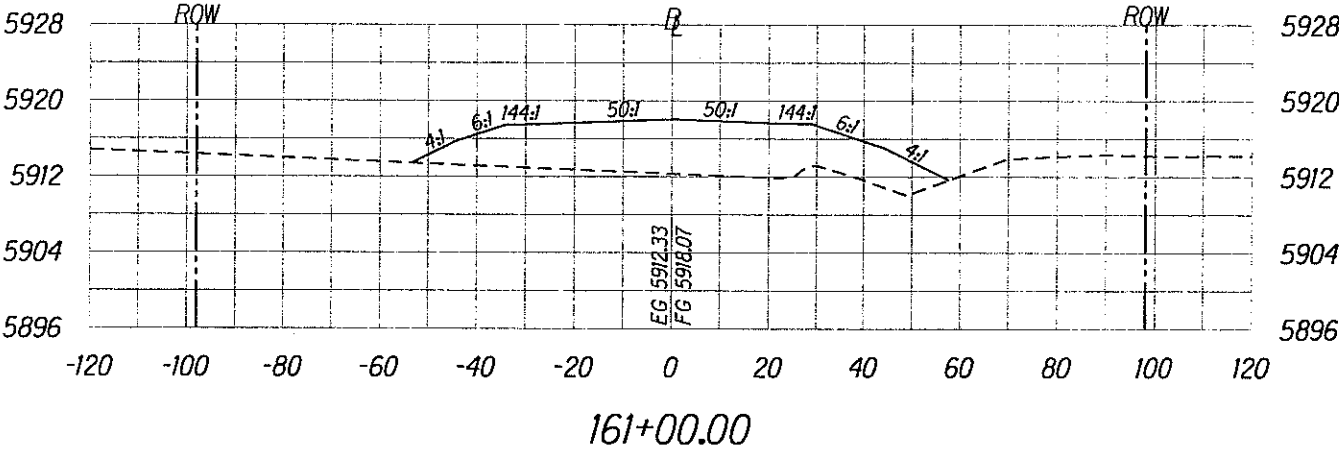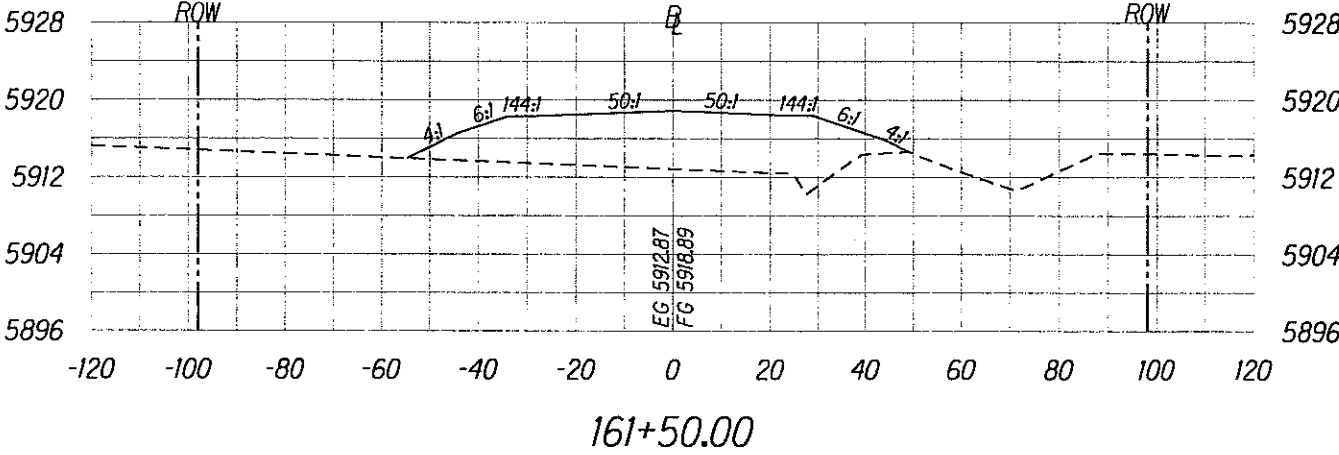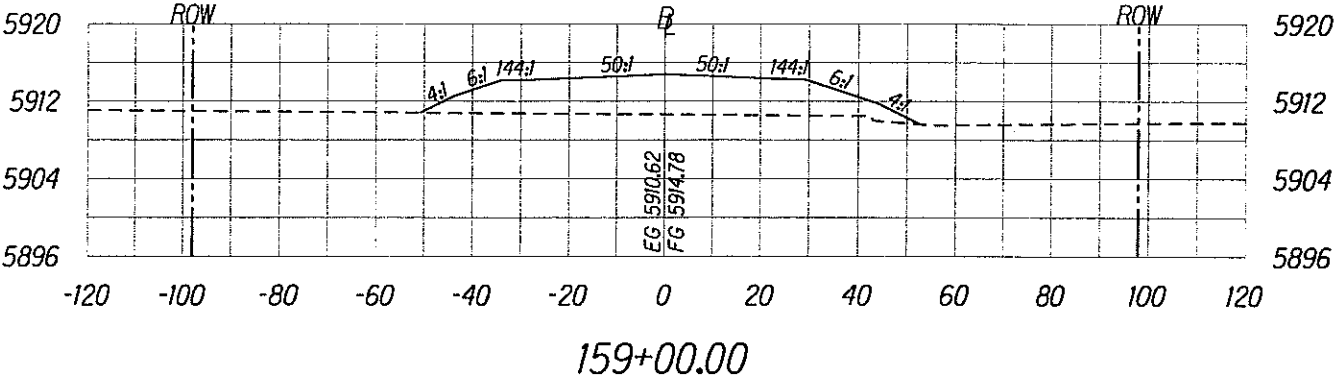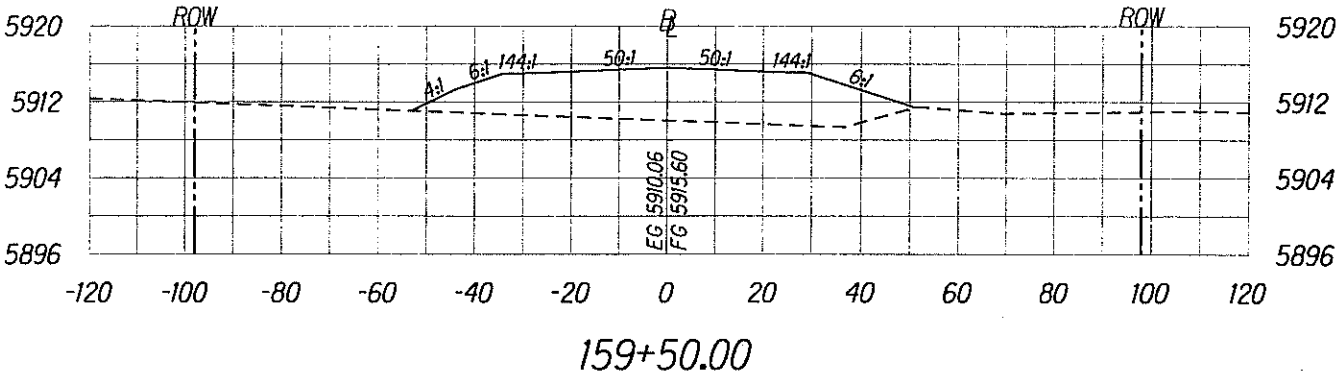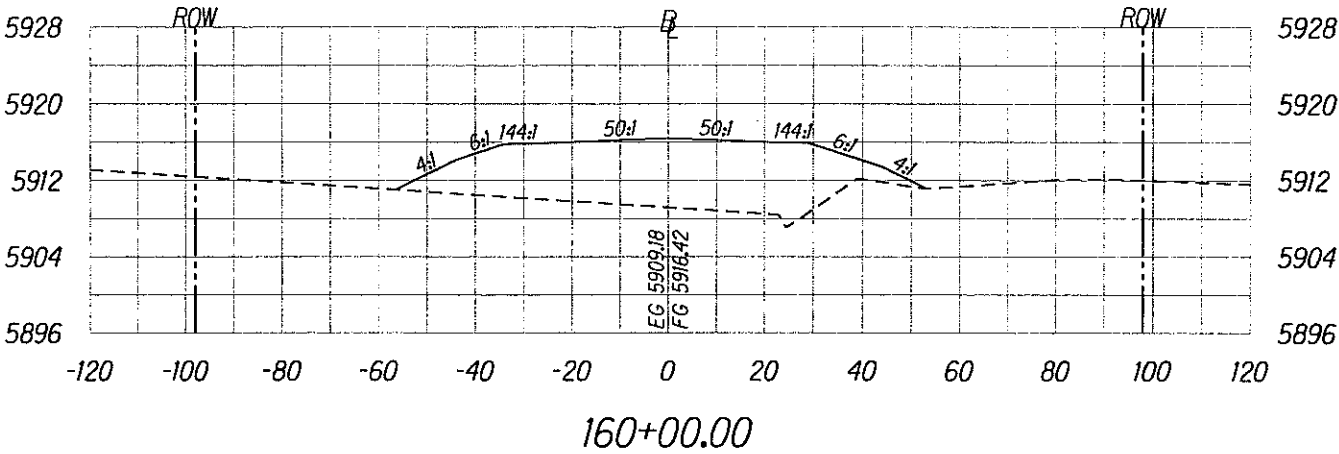

Scale: Horiz. 1"=40'
Vert. 1"=20'

ROADWAY CROSS SECTIONS
SHEET No. 29 OF 61

REG	STATE	PROJECT	SHEET NO.	TOTAL SHEETS
9	HI	HI-A-AD-6(2) Saddle Road	X30	X61

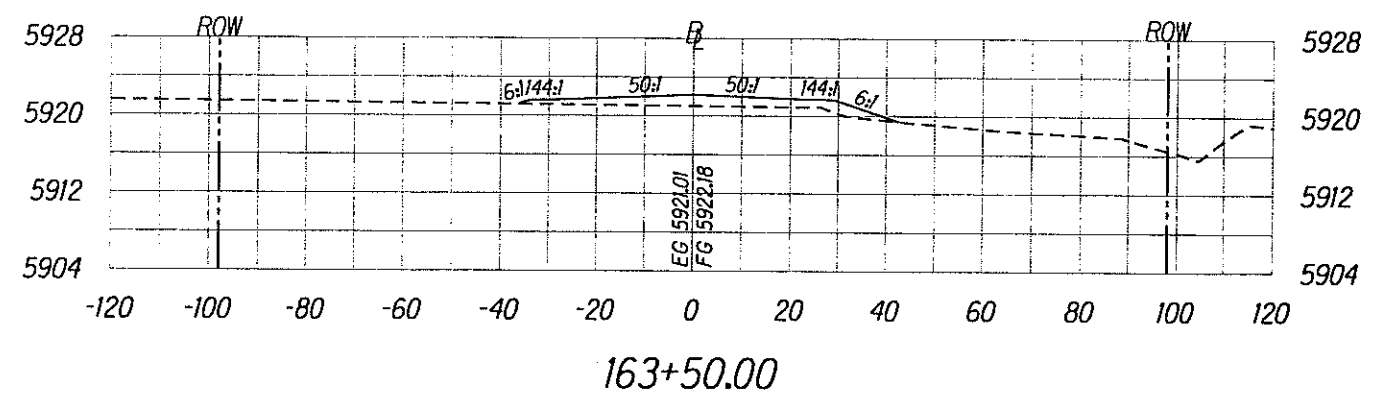
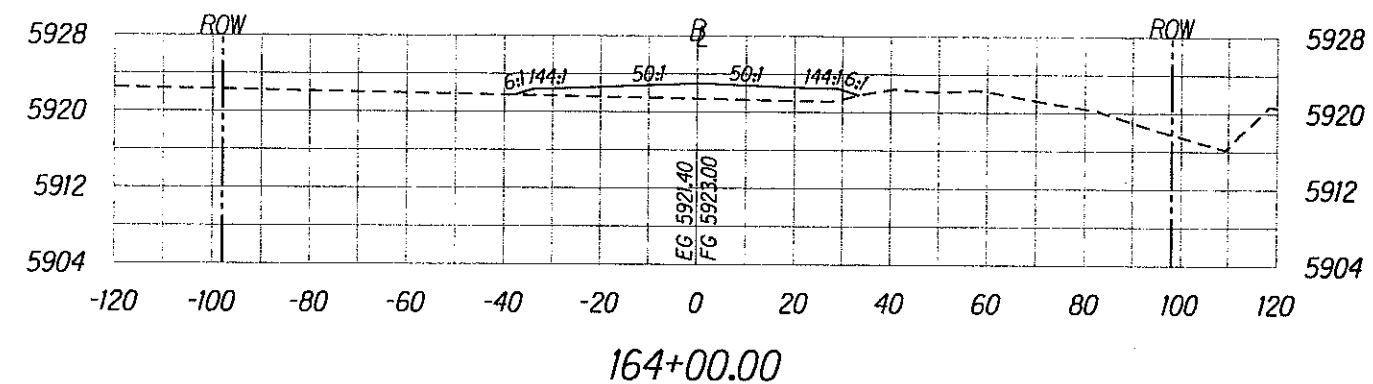
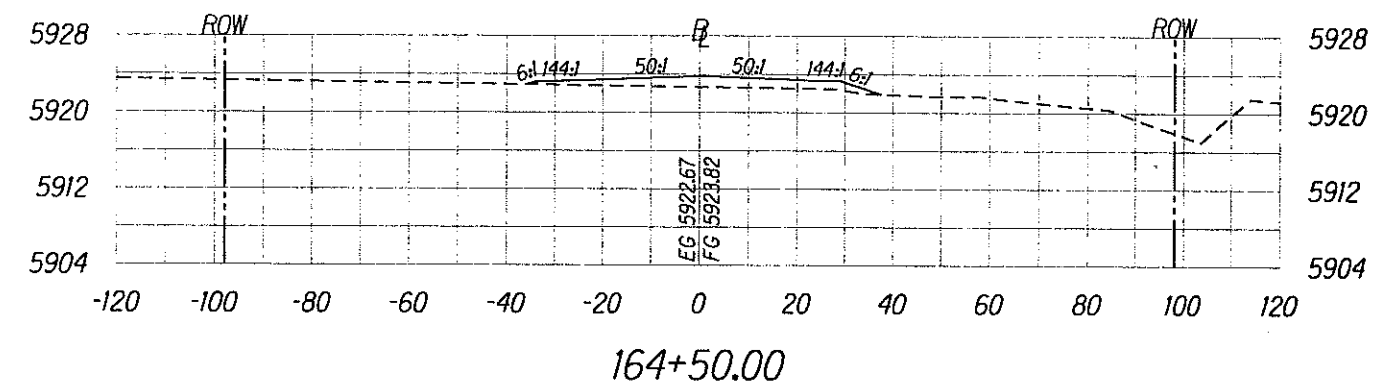
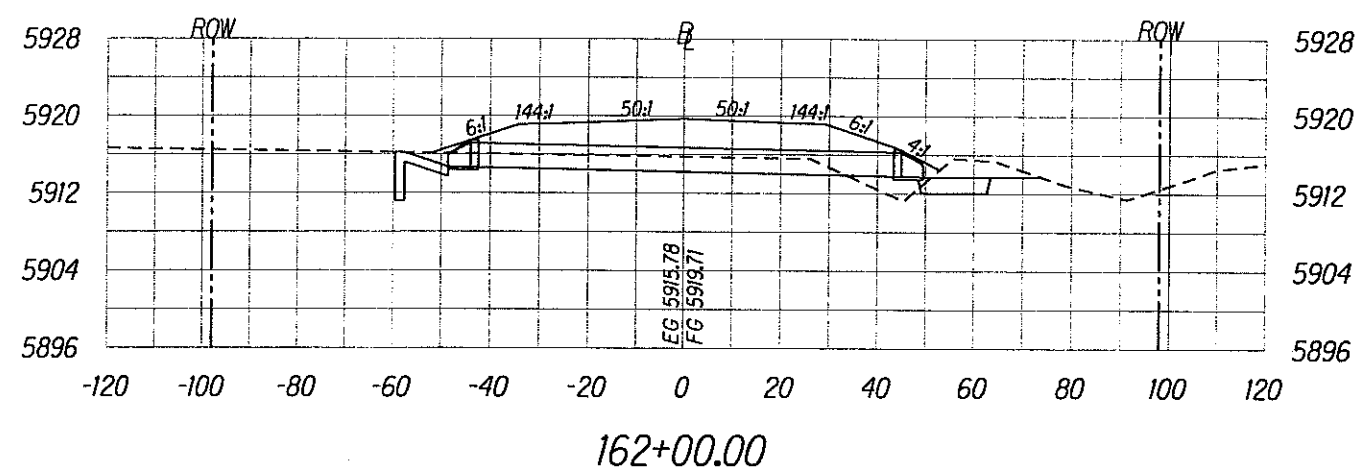
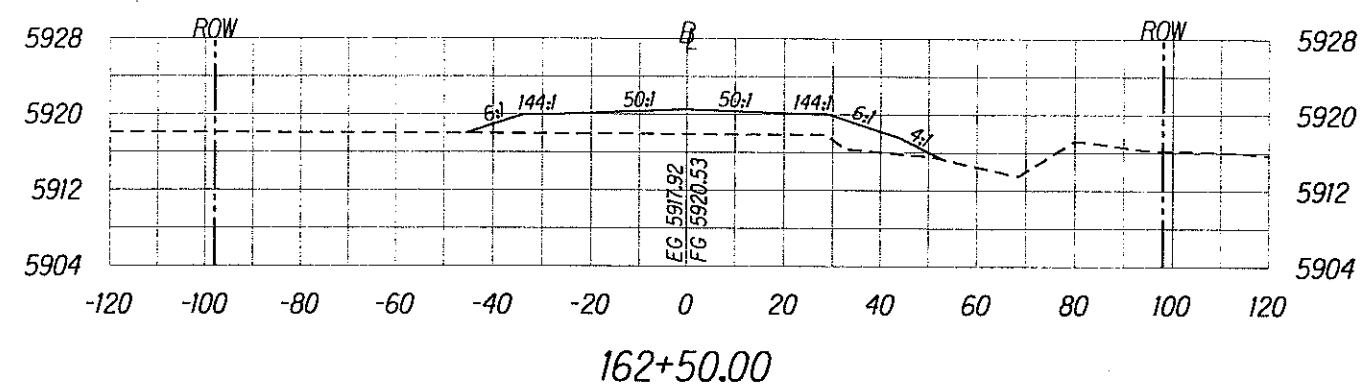
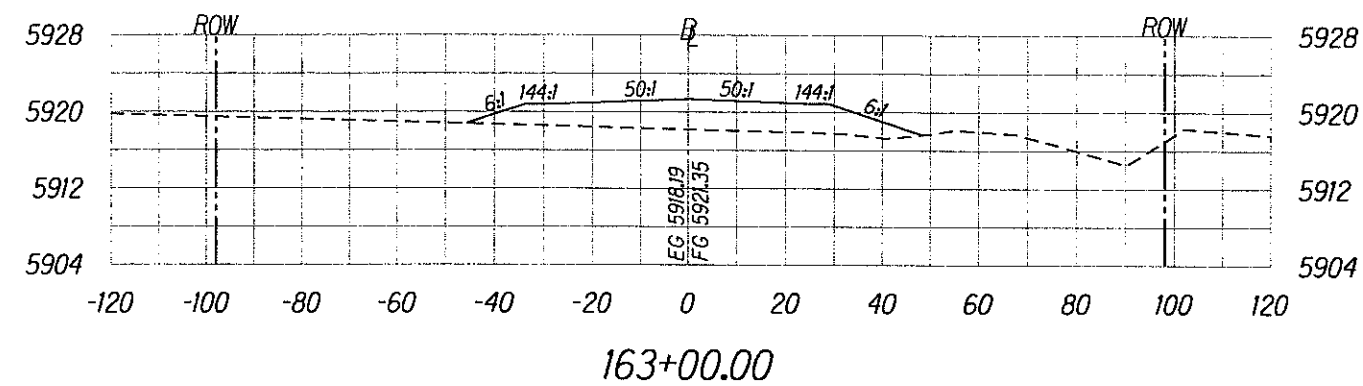


Scale: Horiz. 1"=40'
Vert. 1"=20'

ROADWAY CROSS SECTIONS
SHEET No. 30 OF 61

X30

REG	STATE	PROJECT	SHEET NO.	TOTAL SHEETS
9	HI	HI-A-AD-6(2) Saddle Road	X31	X61

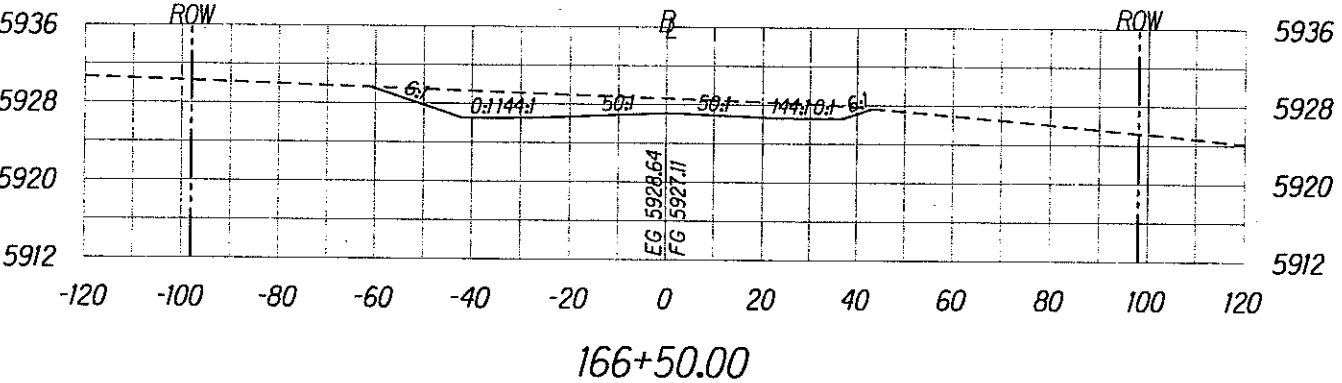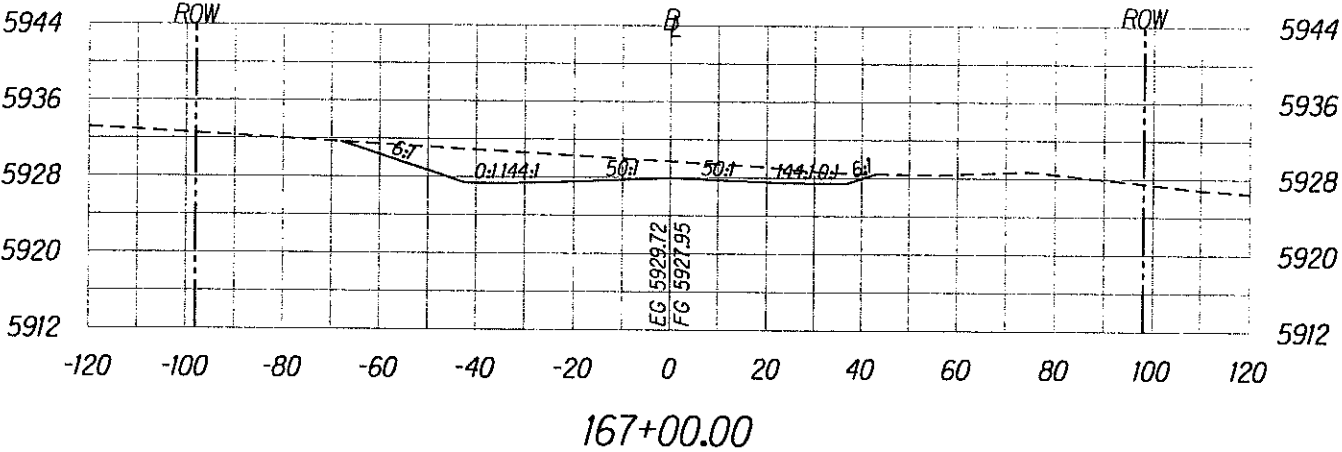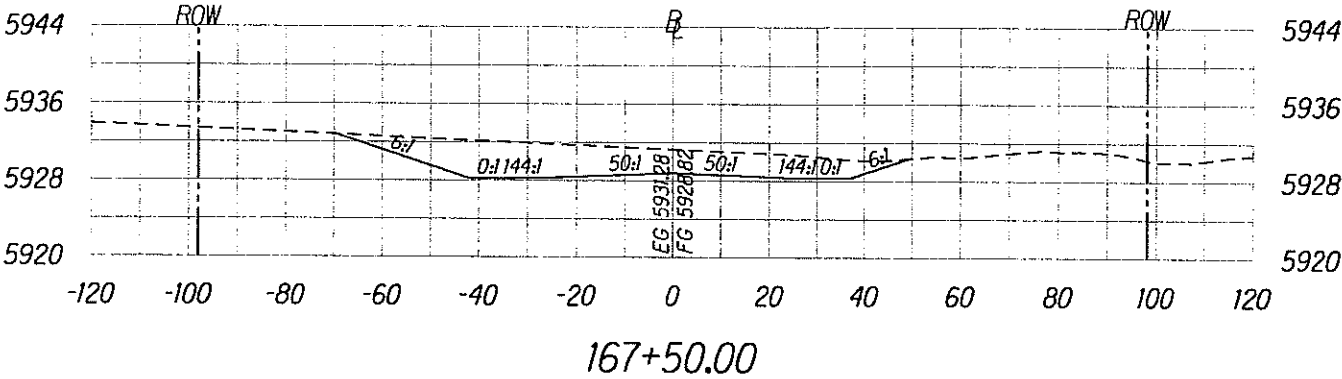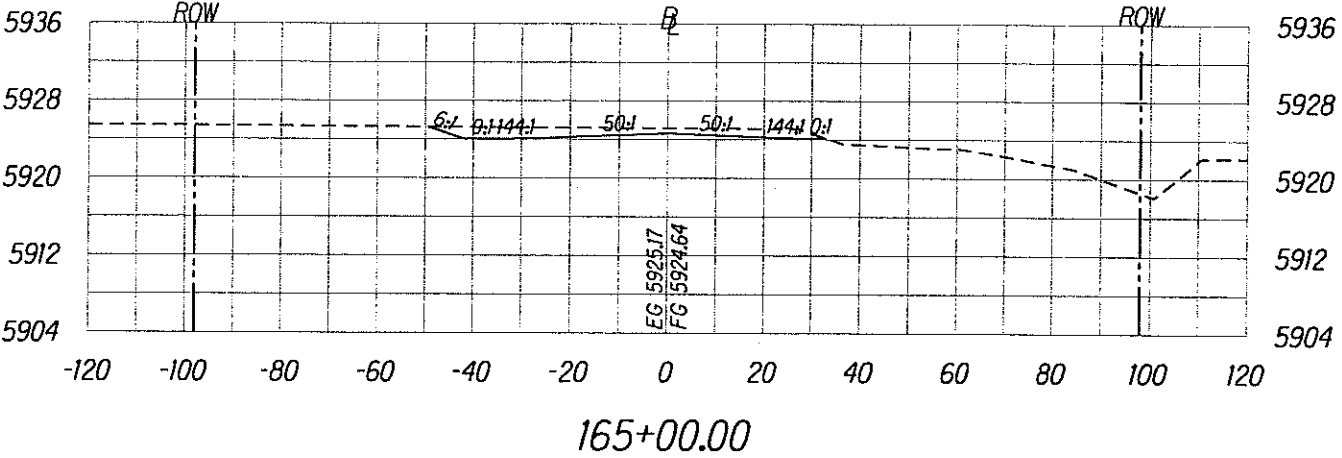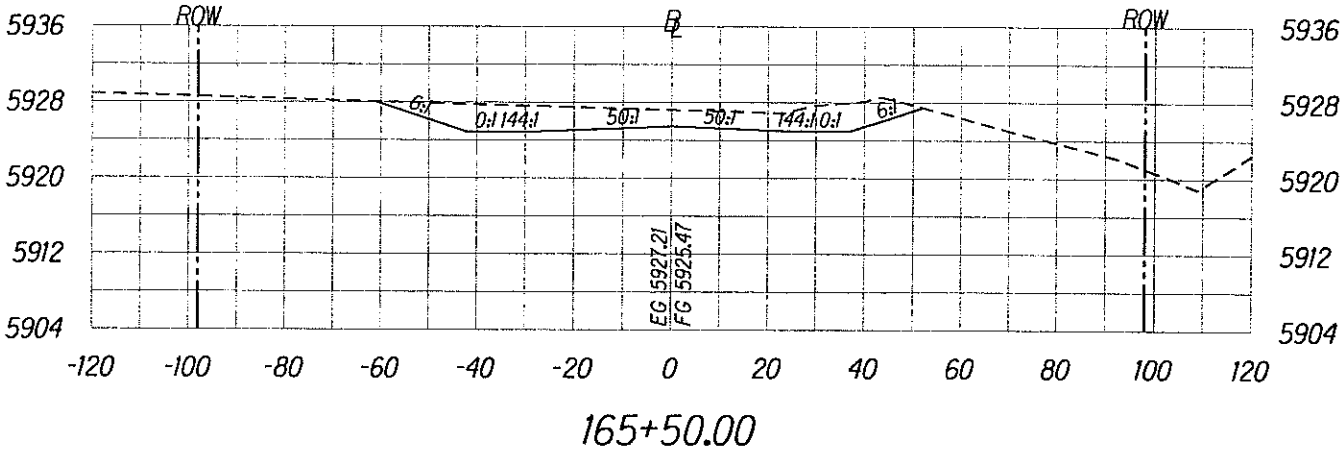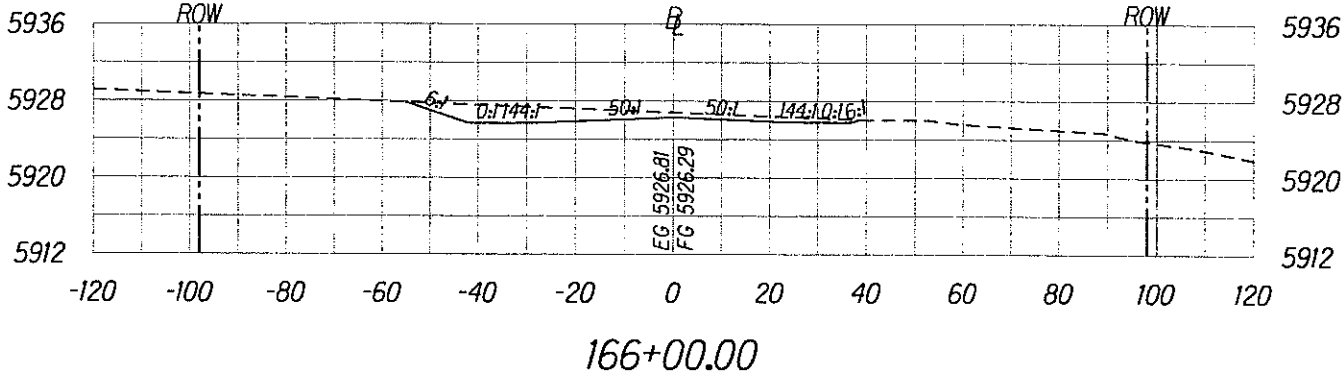







Scale: Horiz. 1"=40'
Vert. 1"=20'

ROADWAY CROSS SECTIONS

SHEET No. 31 OF 61








X31

REG	STATE	PROJECT	SHEET NO.	TOTAL SHEETS
9	HI	HI-A-AD-6(2) Saddle Road	X32	X61

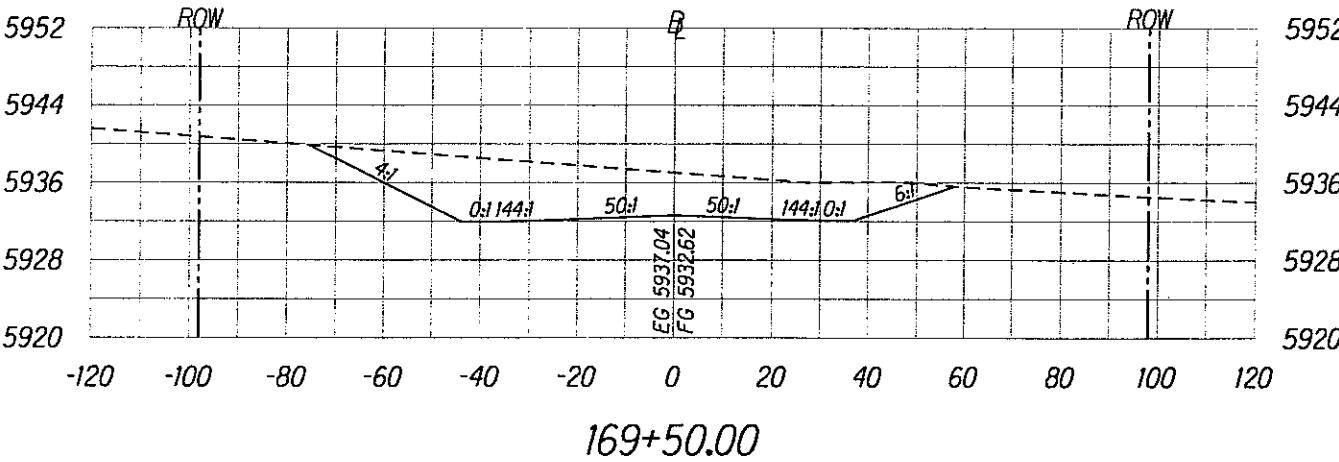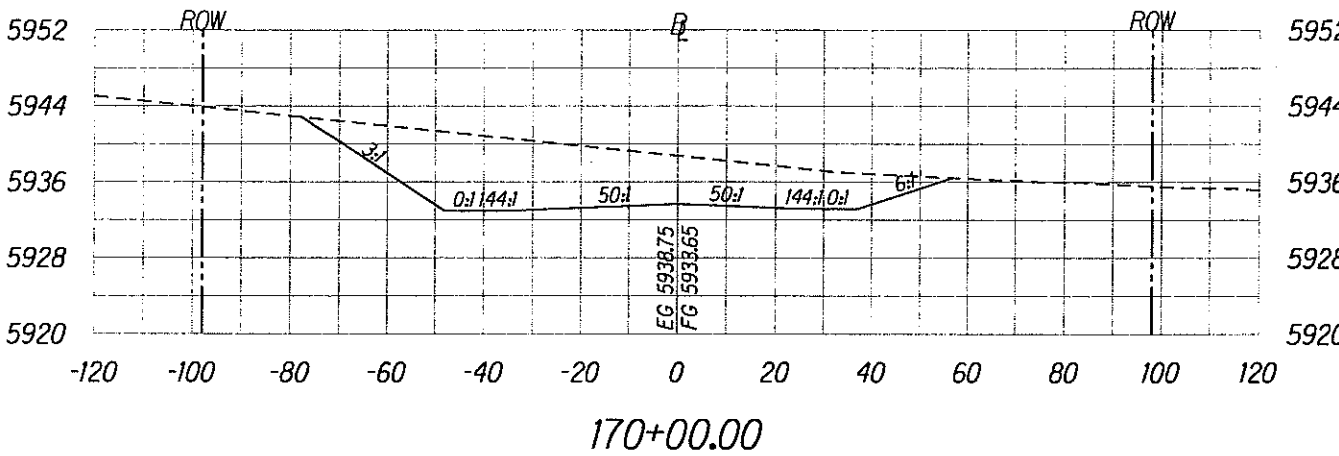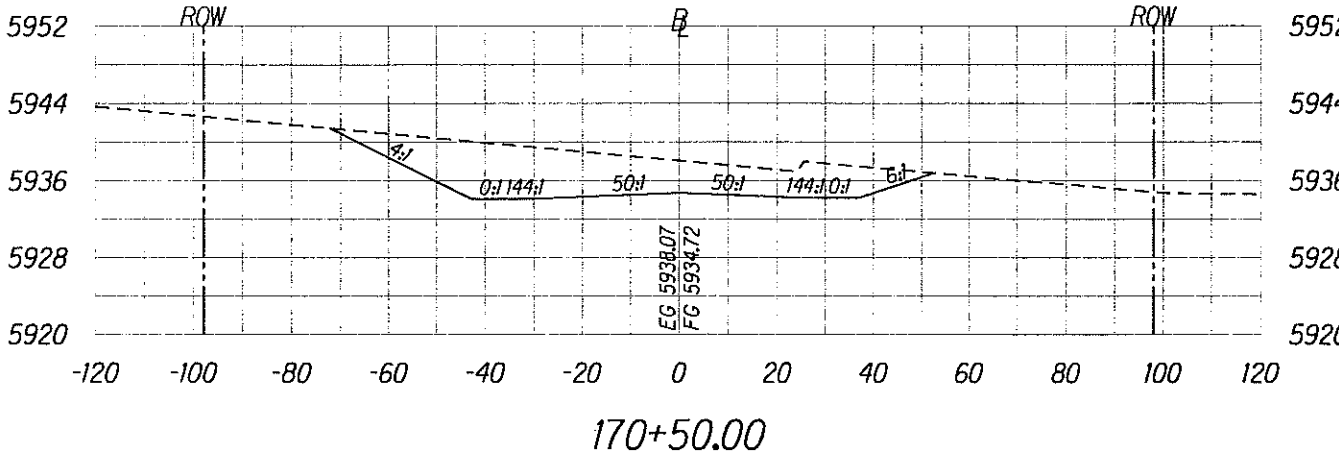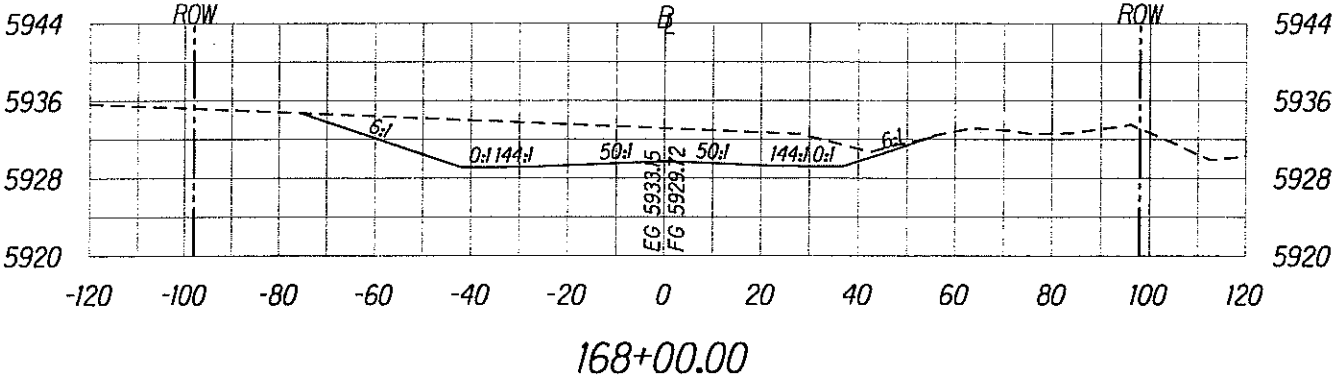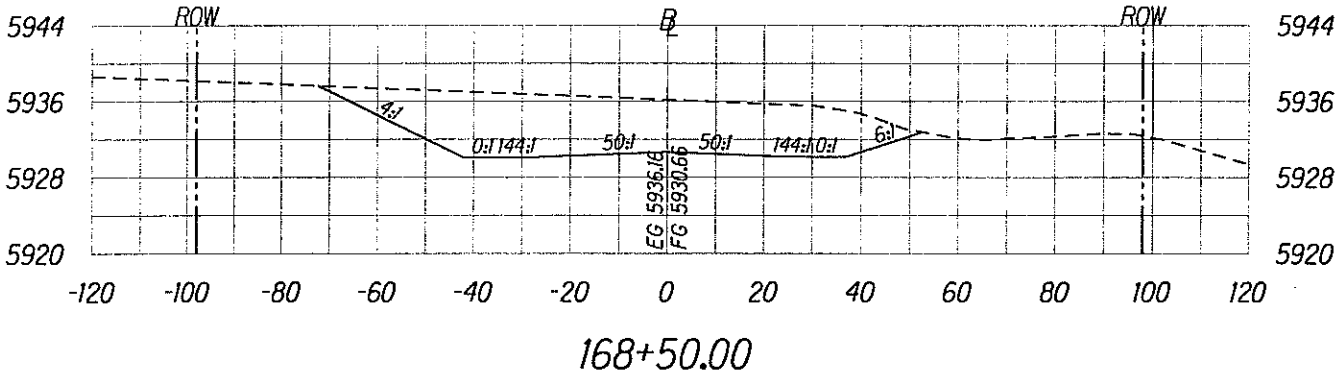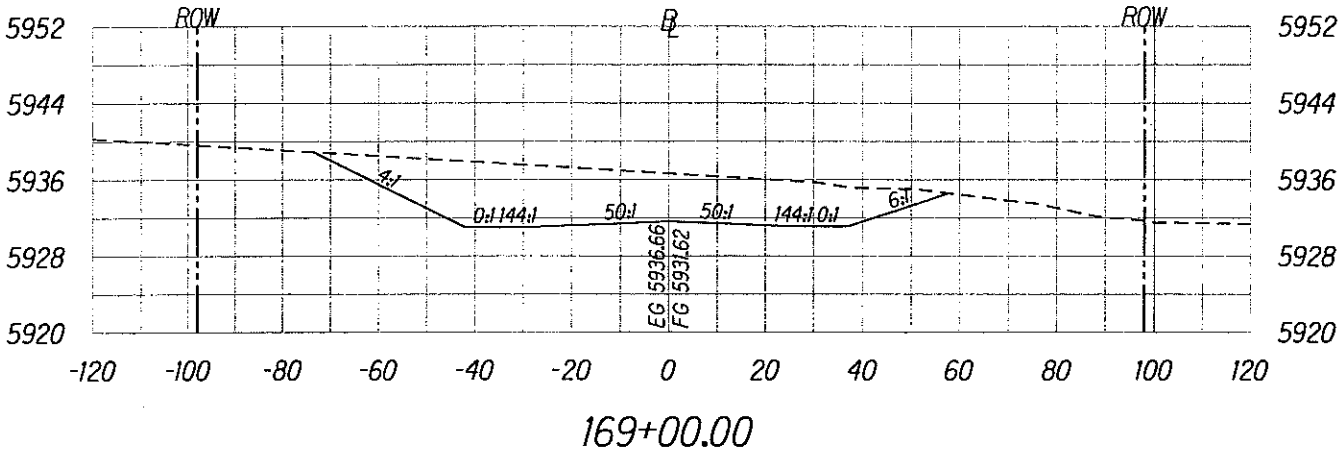

M:\Mproj\Lennier\203027\100% sheets\shix000.dgn

REG	STATE	PROJECT	SHEET NO.	TOTAL SHEETS
9	HI	HI-A-AD-6(2) Saddle Road	X33	X61

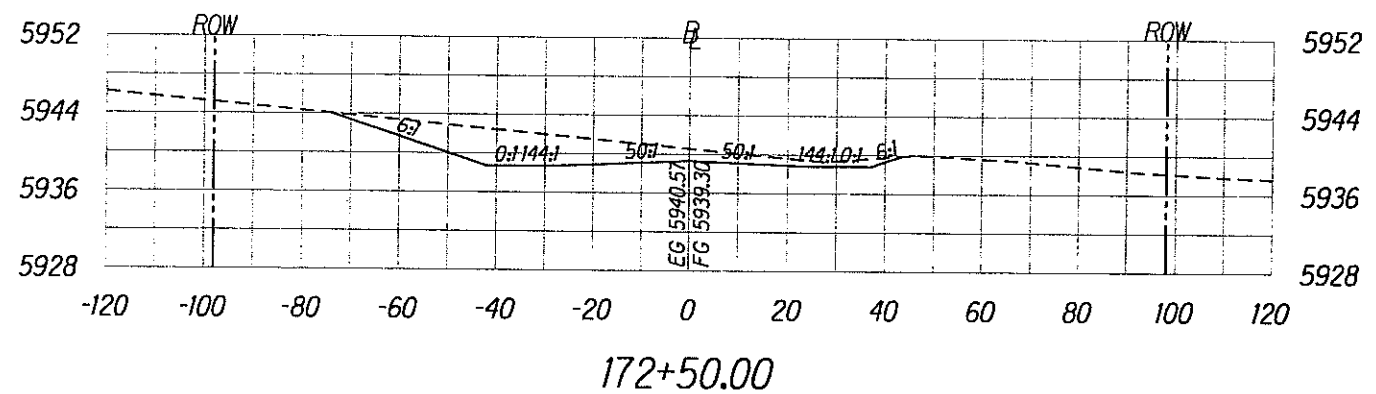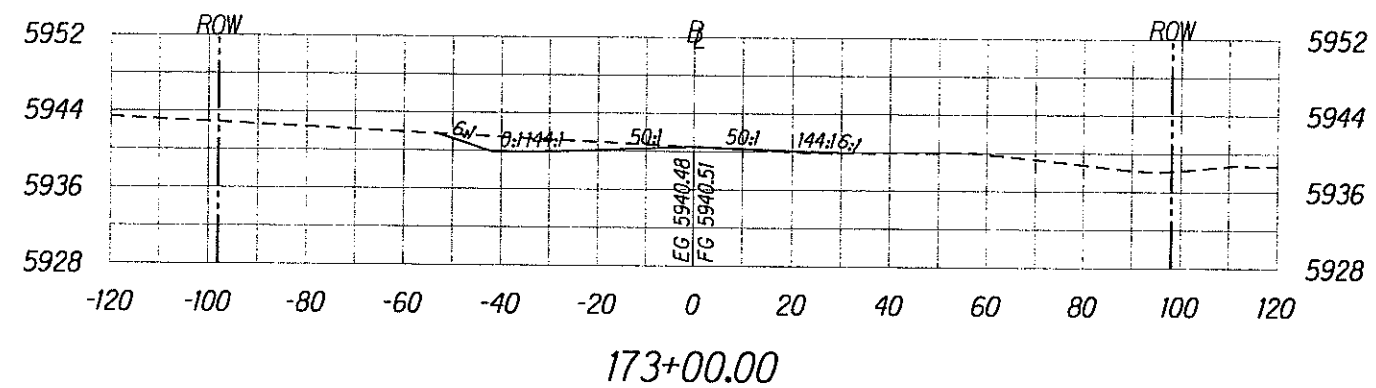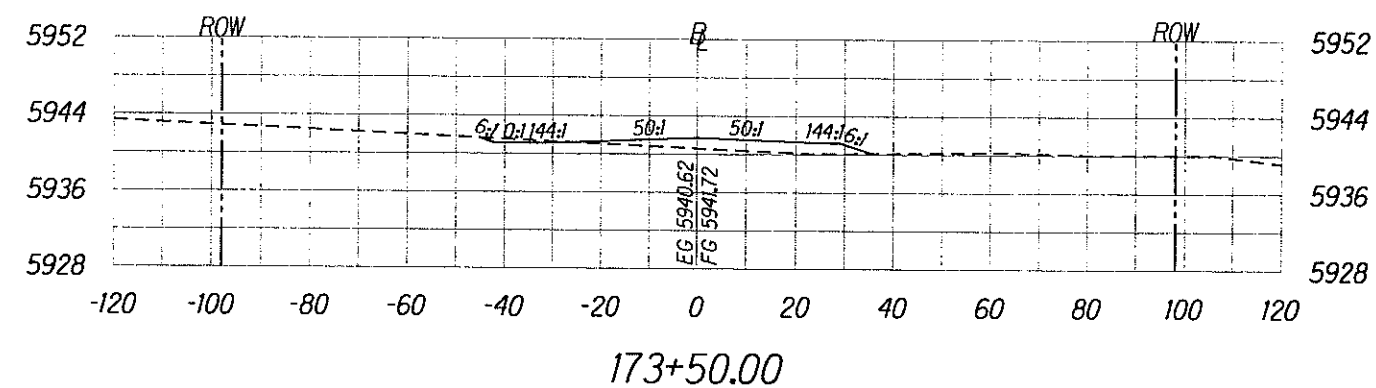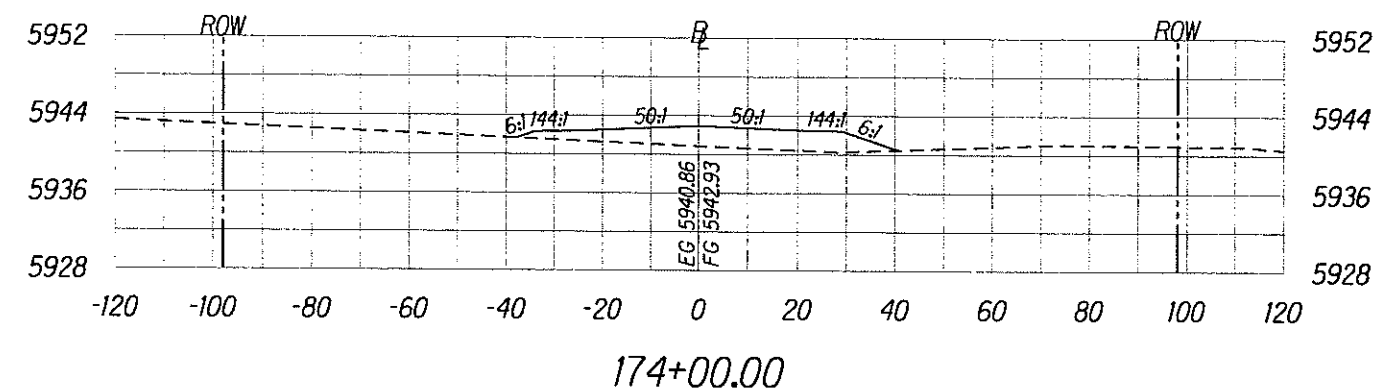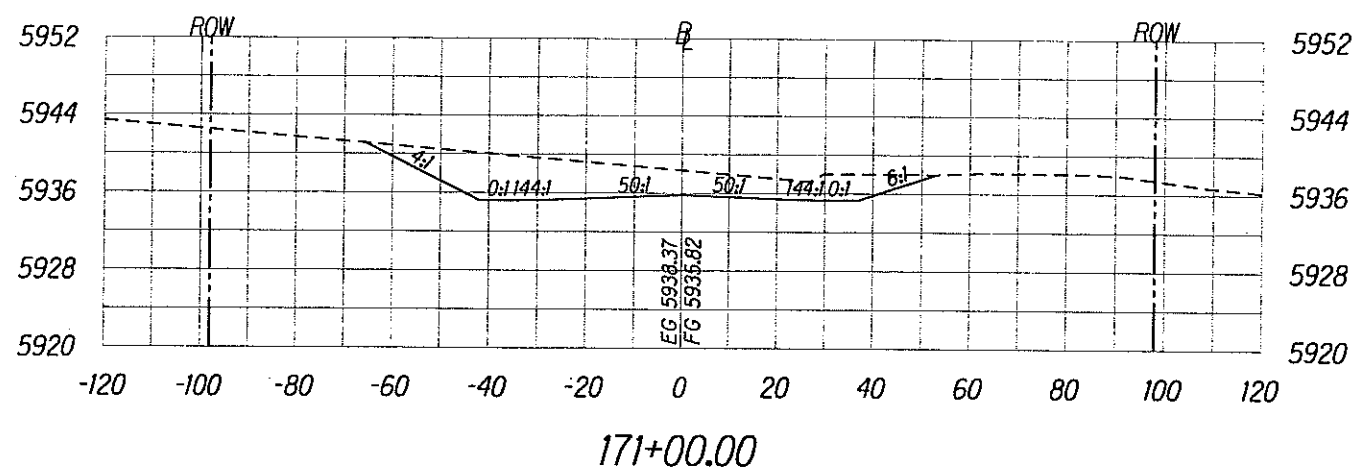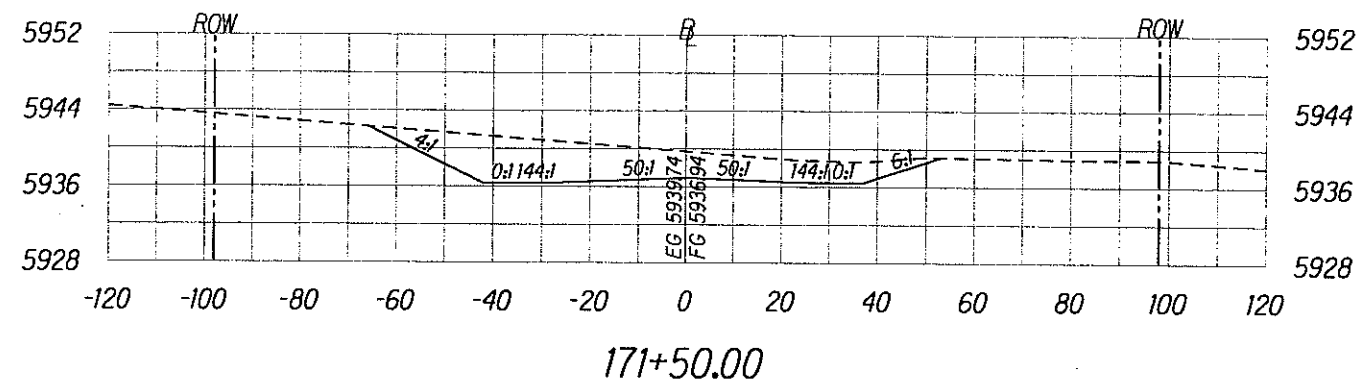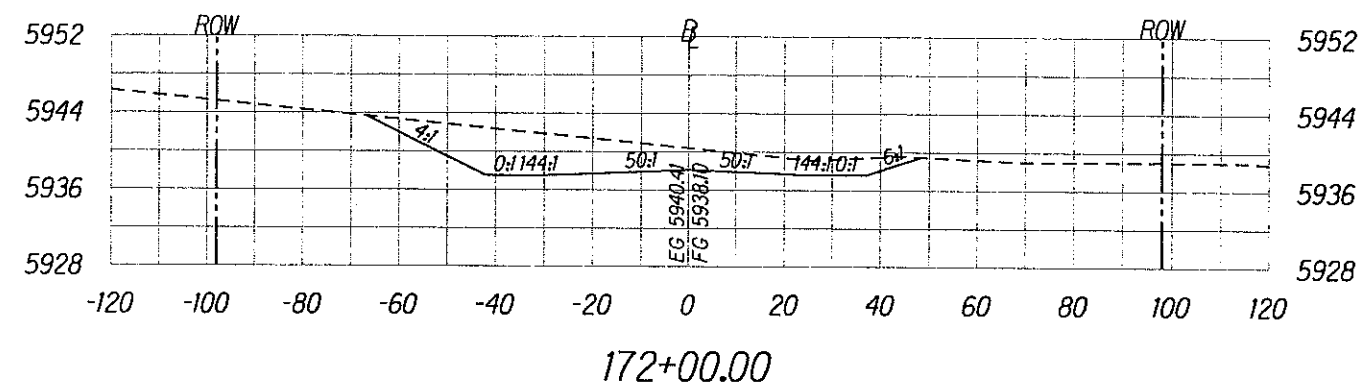


Scale: Horiz. 1"=40'
Vert. 1"=20'

ROADWAY CROSS SECTIONS


SHEET No. 33 OF 61

X33


REG	STATE	PROJECT	SHEET NO.	TOTAL SHEETS
9	HI	HI-A-AD-6(2) Saddle Road	X34	X61

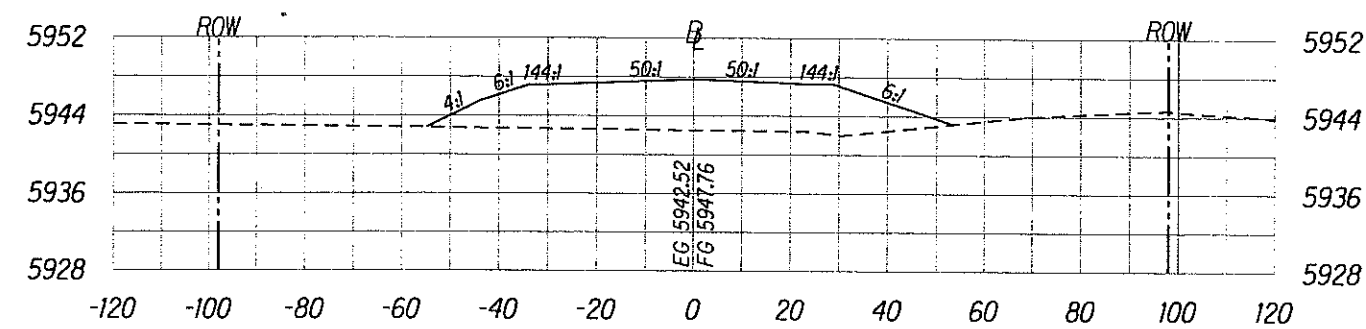


176+00.00

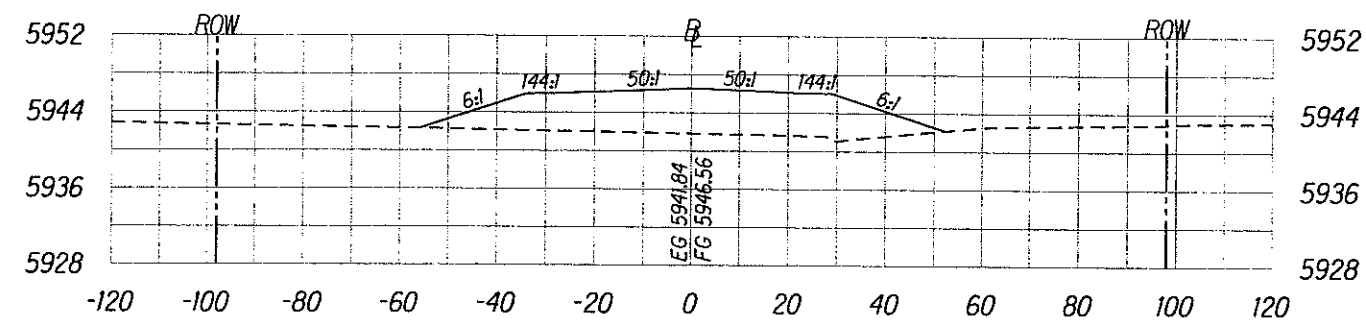


175+50.00

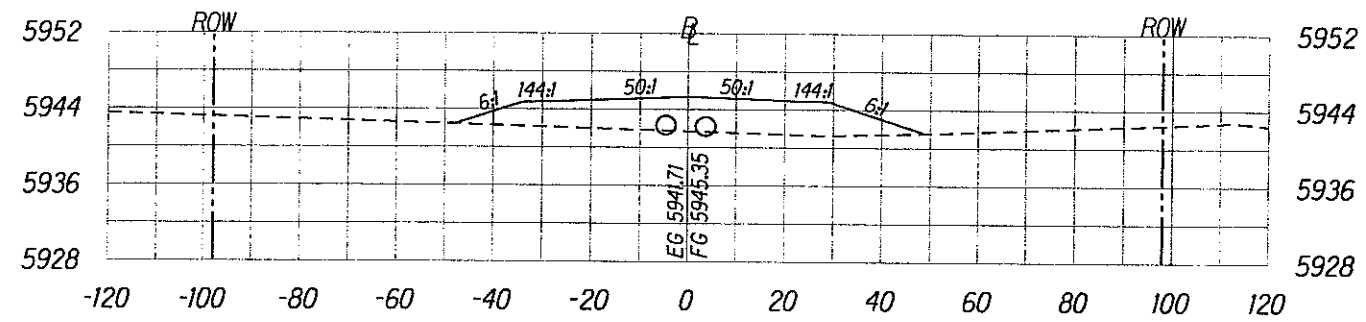


175+00.00

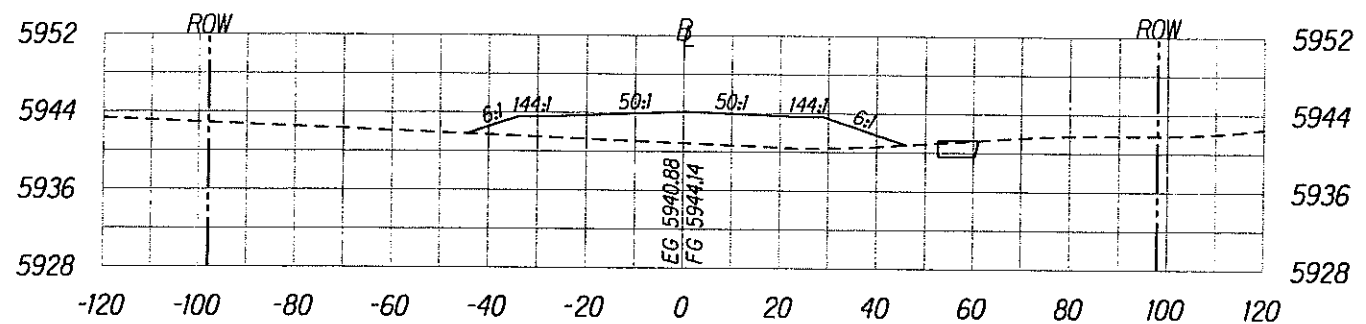


174+50.00

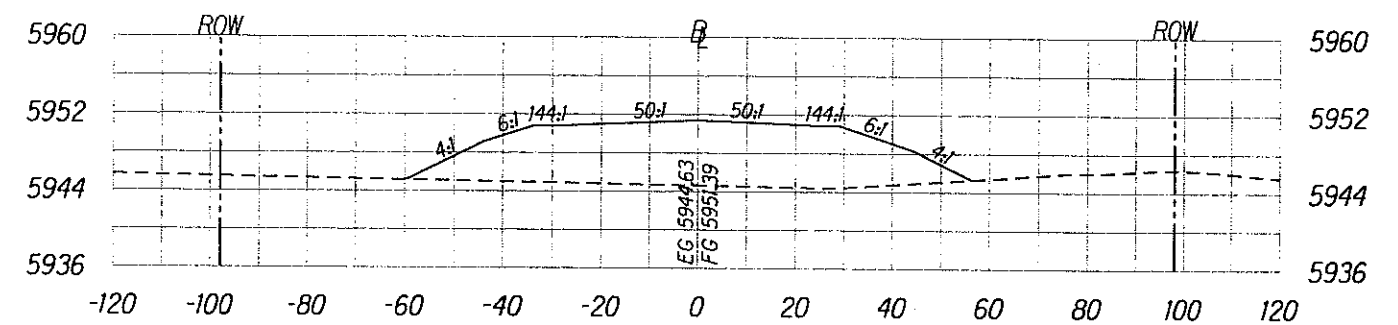

177+50.00

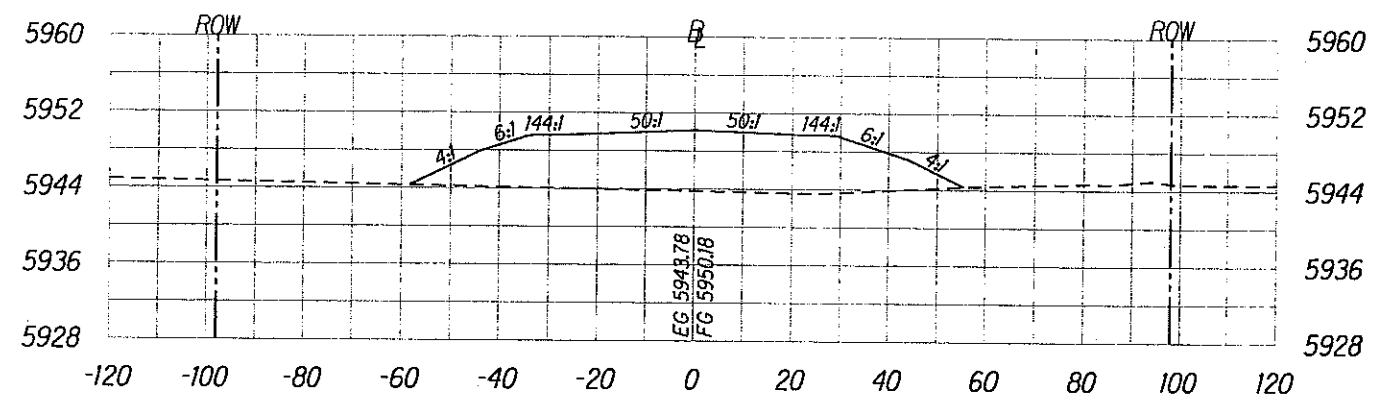

177+00.00

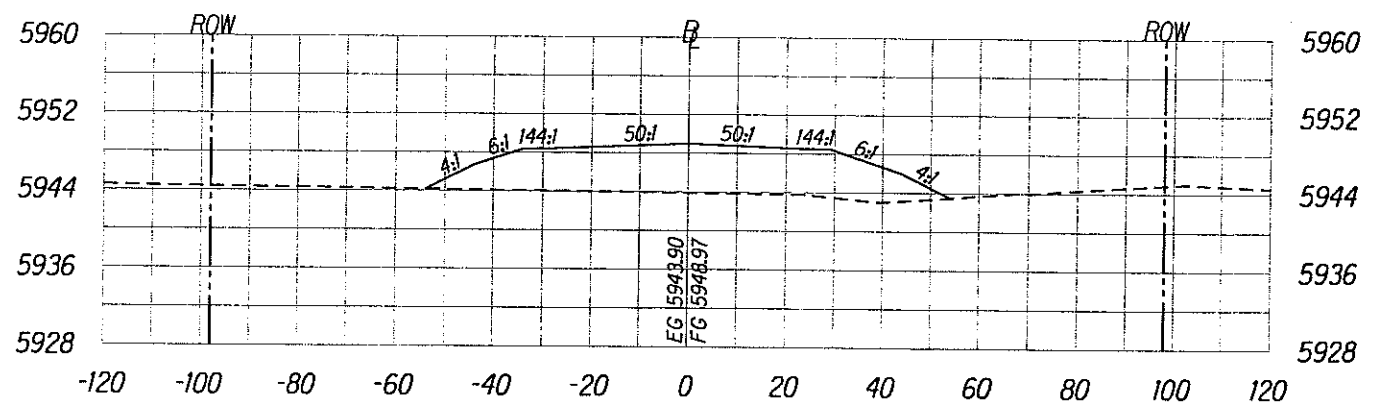

176+50.00


Scale: Horiz. 1"=40'
Vert. 1"=20'

ROADWAY CROSS SECTIONS


SHEET No. 34 OF 61

X34


REG	STATE	PROJECT	SHEET NO.	TOTAL SHEETS
9	HI	HI-A-AD-6(2) Saddle Road	X35	X61

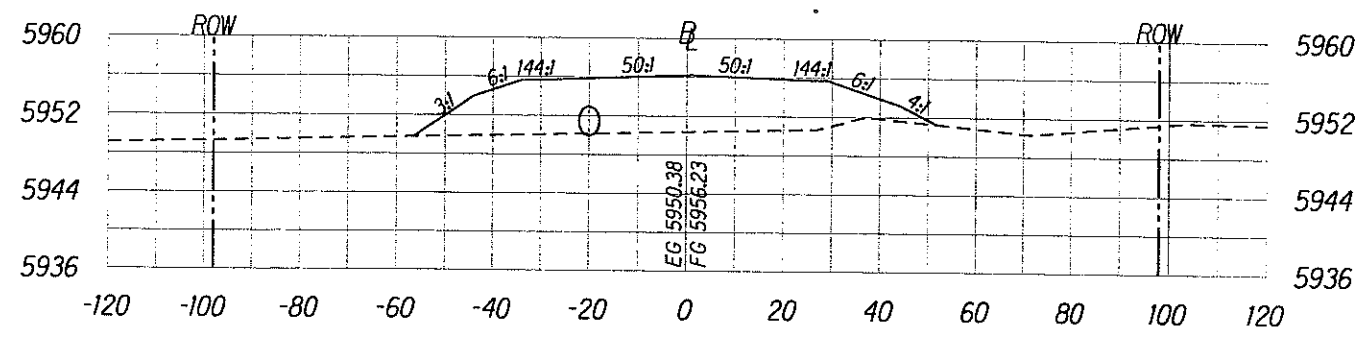


179+50.00

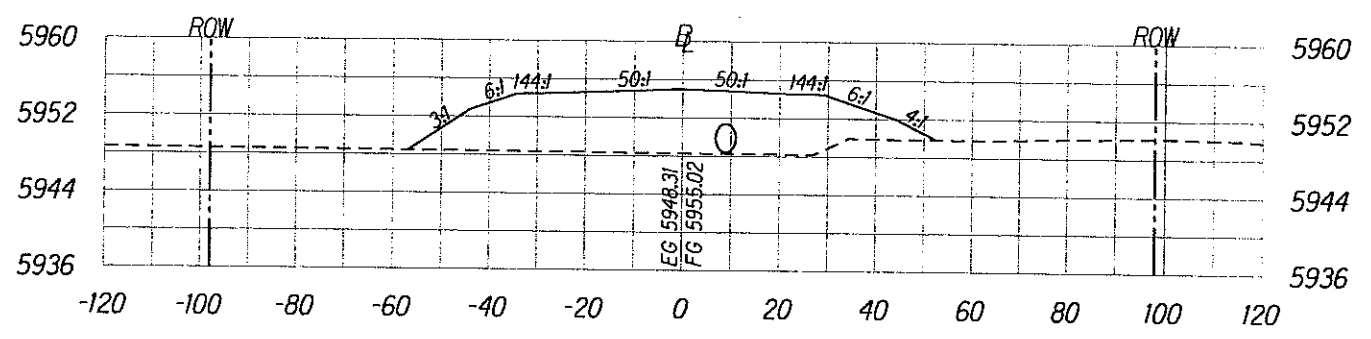


179+00.00

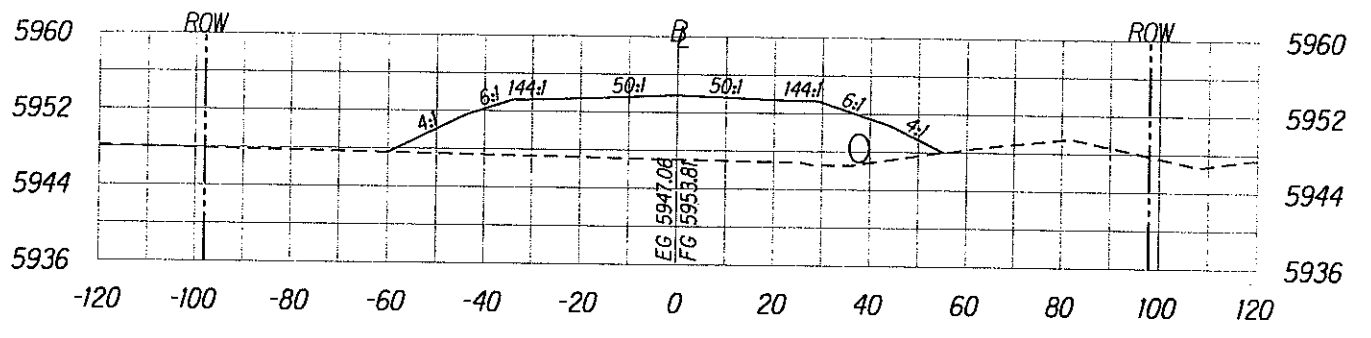


178+50.00

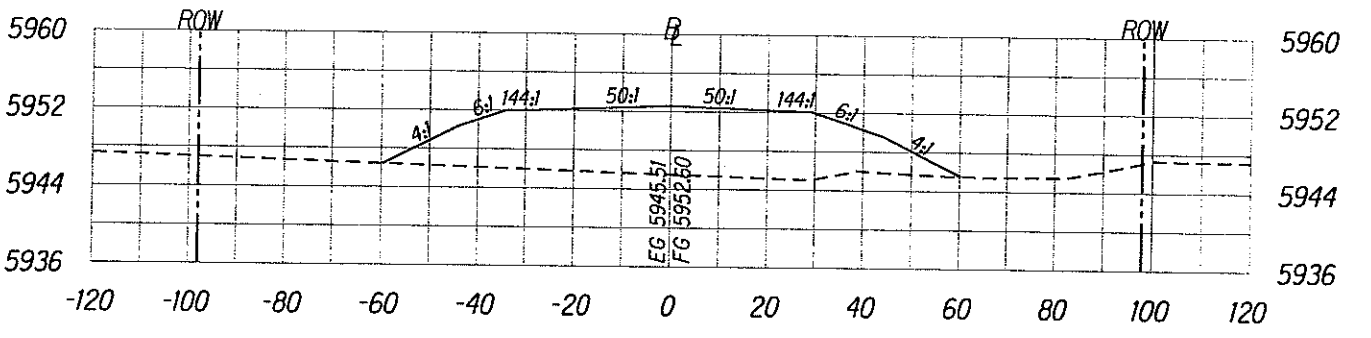


178+00.00

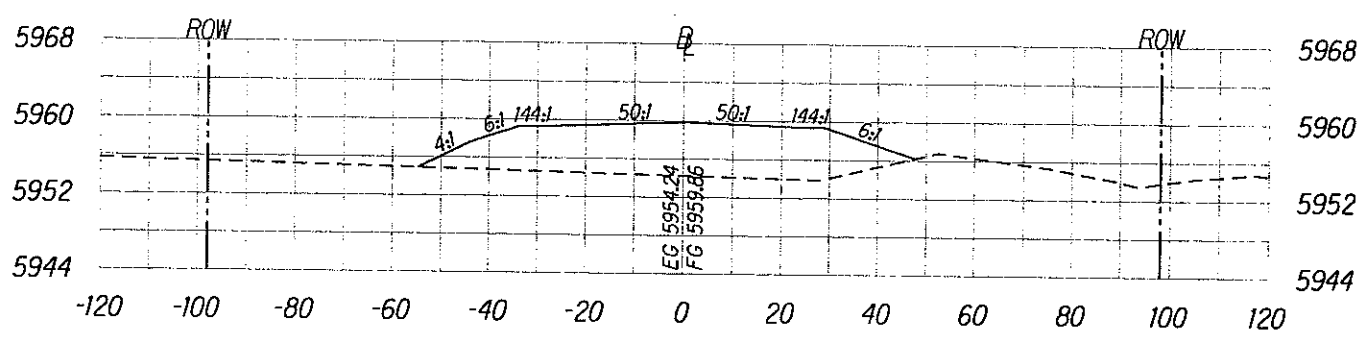

181+00.00

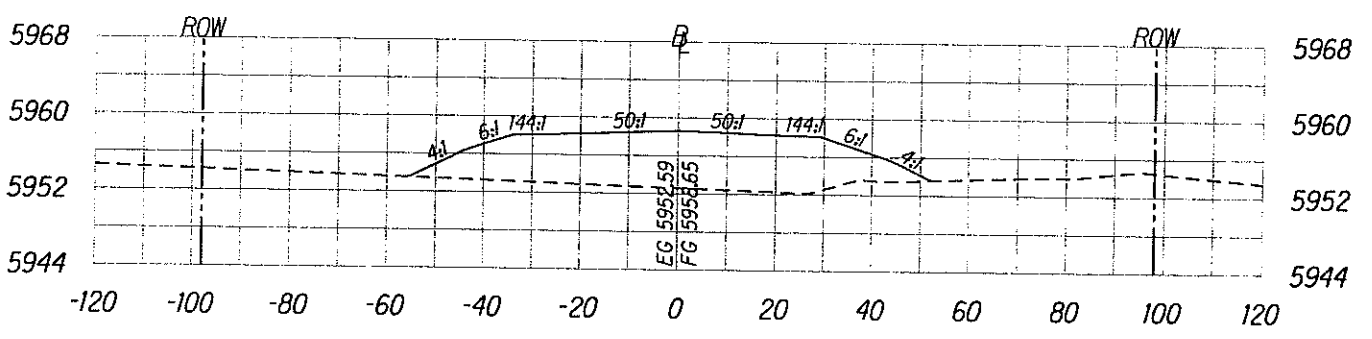

180+50.00

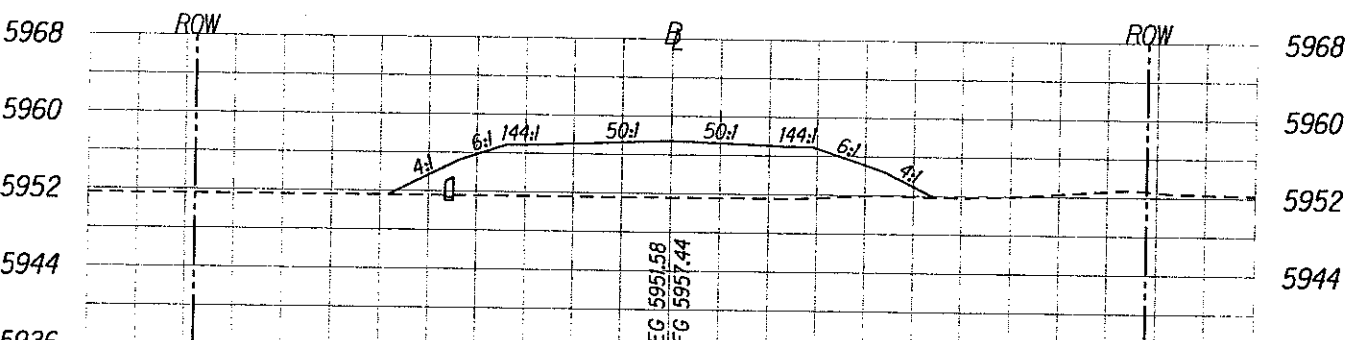

180+00.00

Scale: Horiz. 1"=40'
Vert. 1"=20'







ROADWAY CROSS SECTIONS

SHEET No. 35 OF 61

X35

M:\Mproj\Lenzie\203027\100%\sheets\shf\000.dgn

REG	STATE	PROJECT	SHEET NO.	TOTAL SHEETS
9	HI	HI-A-AD-6(2) Saddle Road	X36	X61

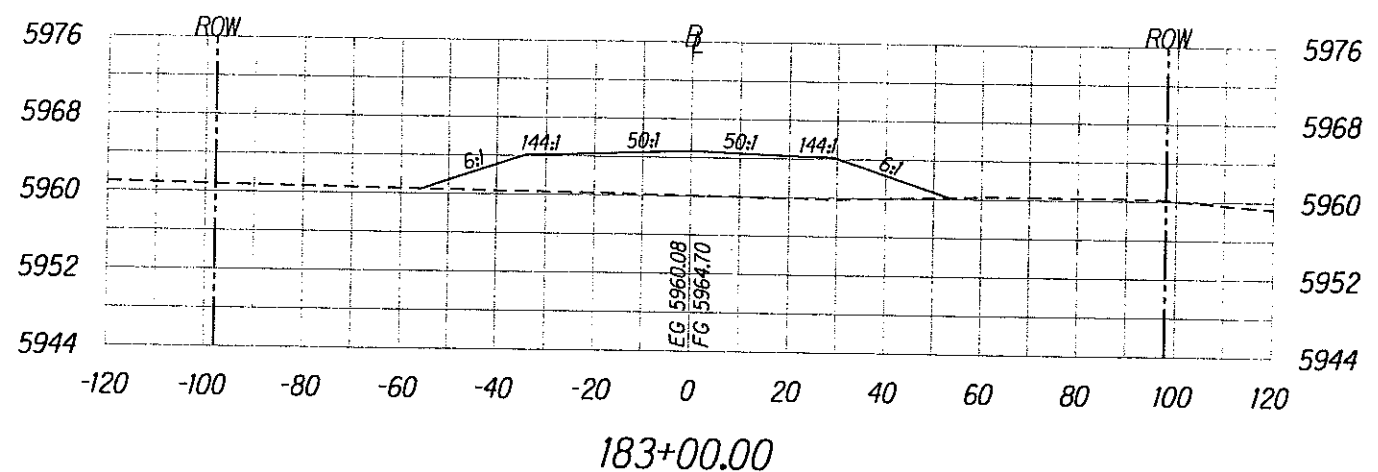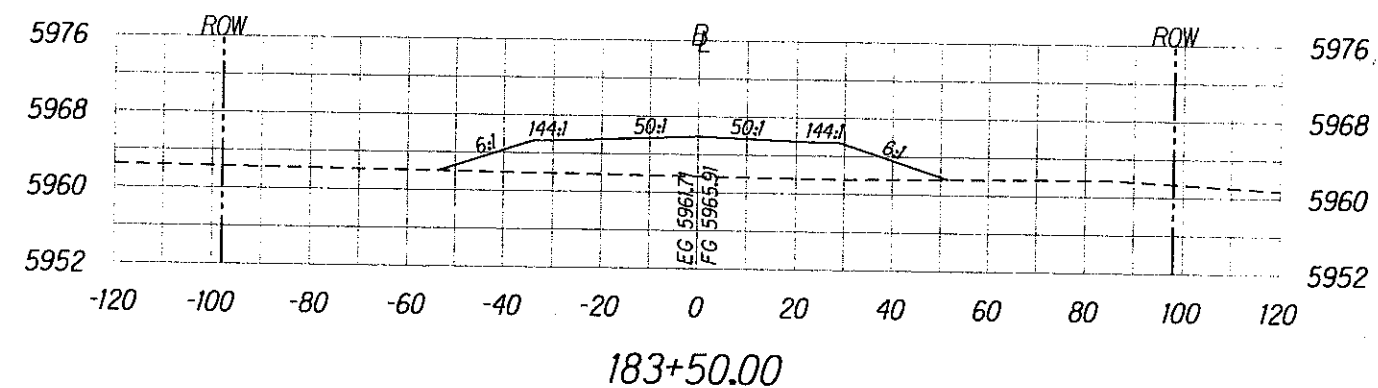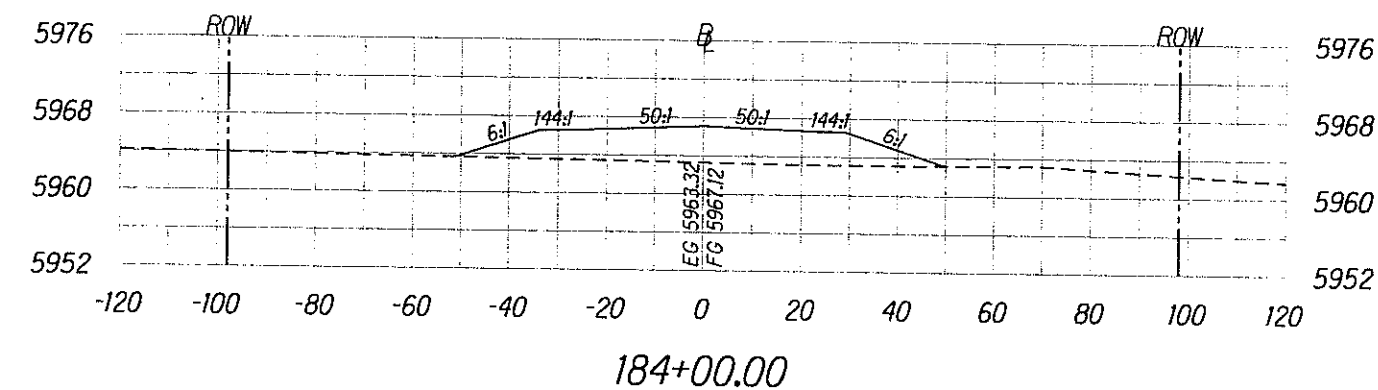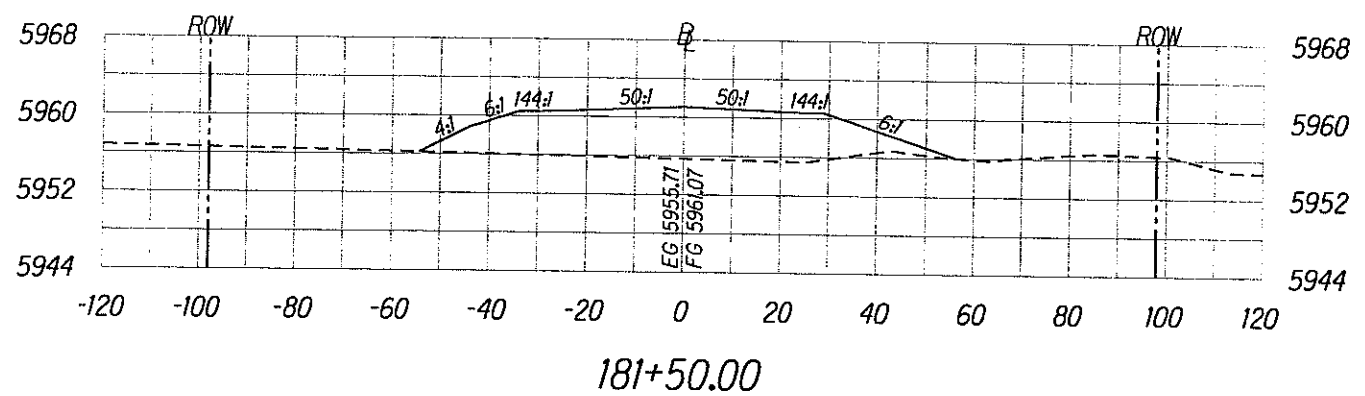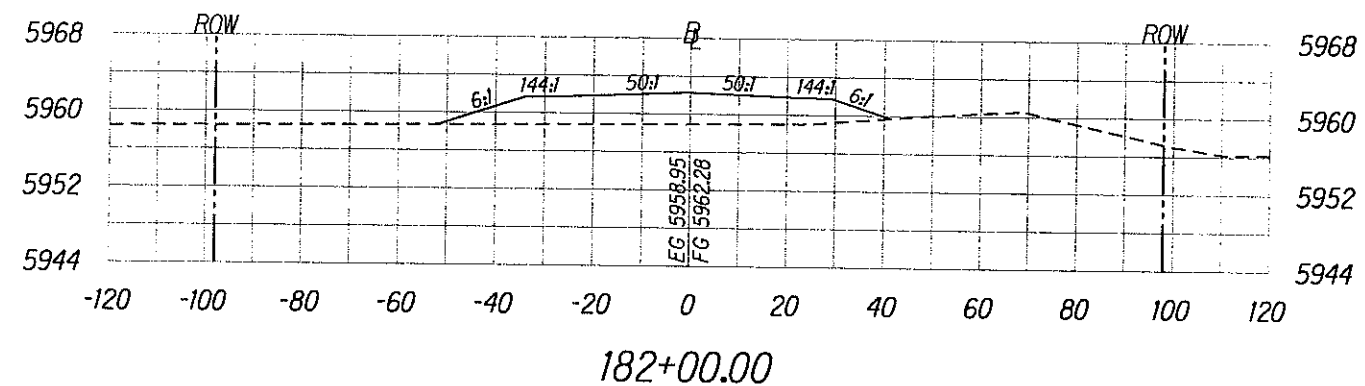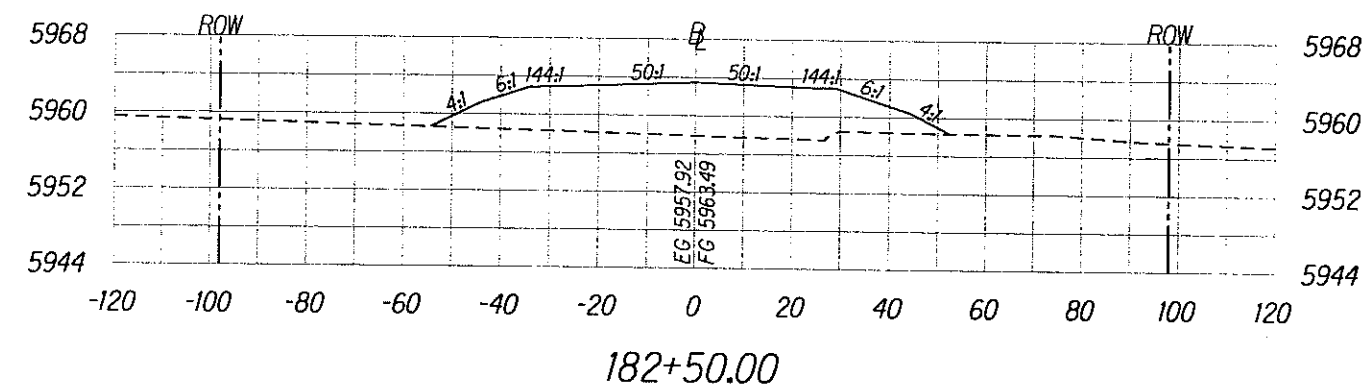


Scale: Horiz. 1"=40'
Vert. 1"=20'

ROADWAY CROSS SECTIONS


SHEET No. 36 OF 61

X36


REG	STATE	PROJECT	SHEET NO.	TOTAL SHEETS
9	HI	HI-A-AD-6(2) Saddle Road	X37	X61

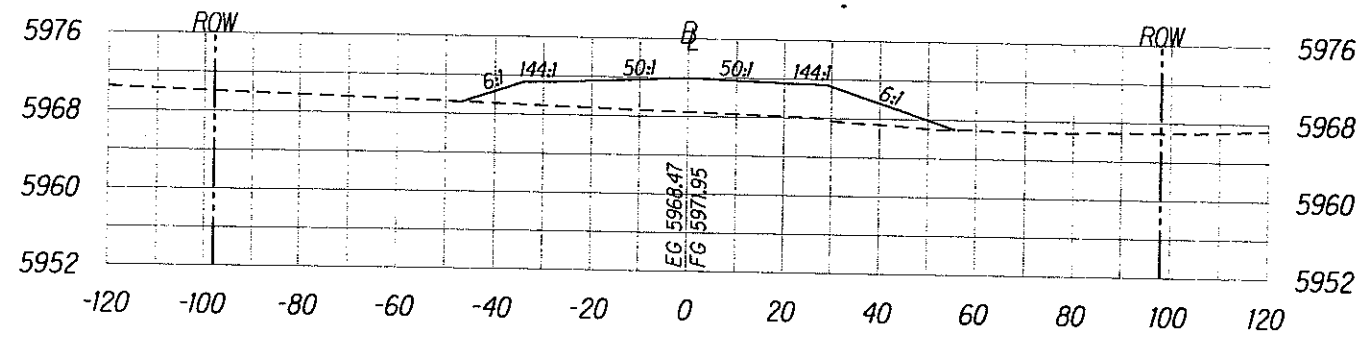


186+00.00

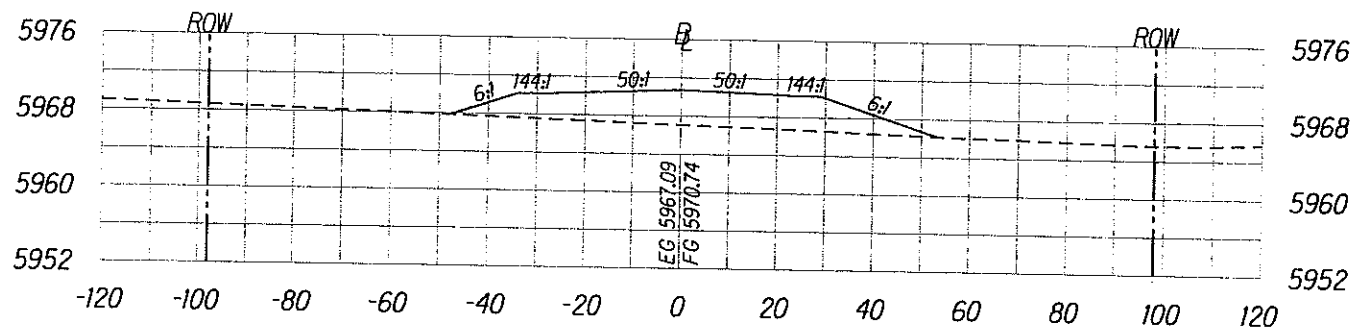


185+50.00

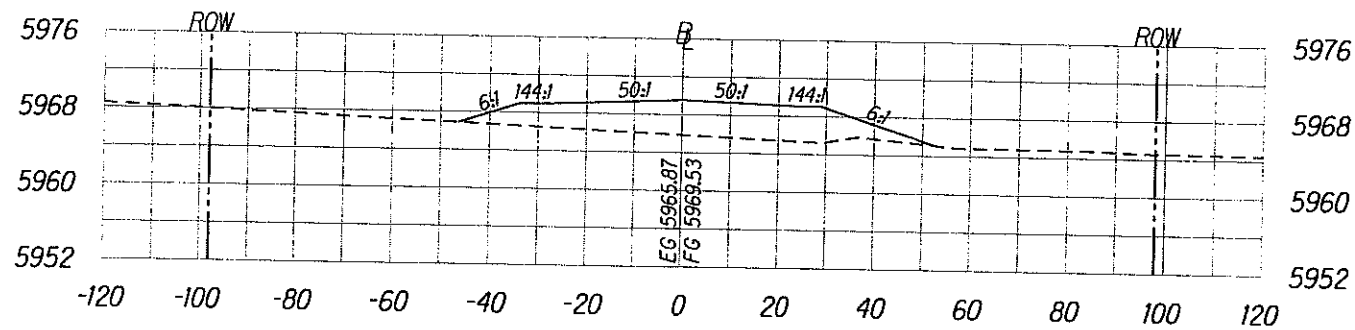


185+00.00

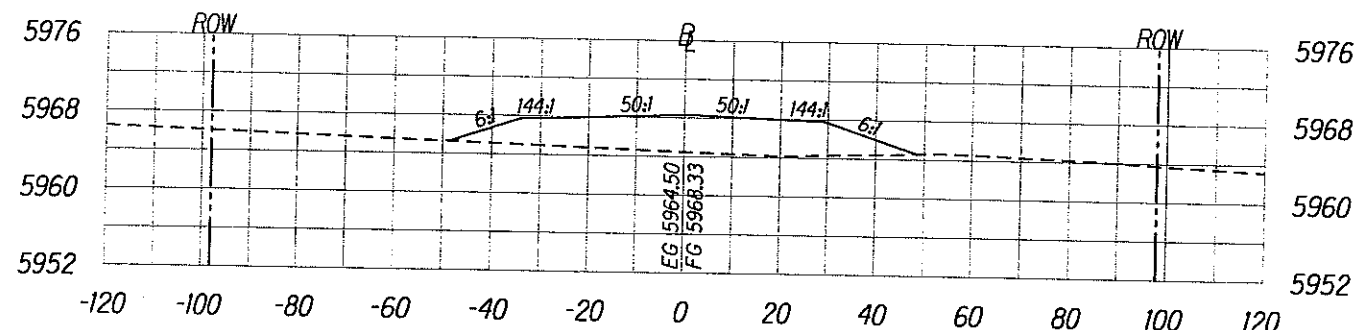


184+50.00

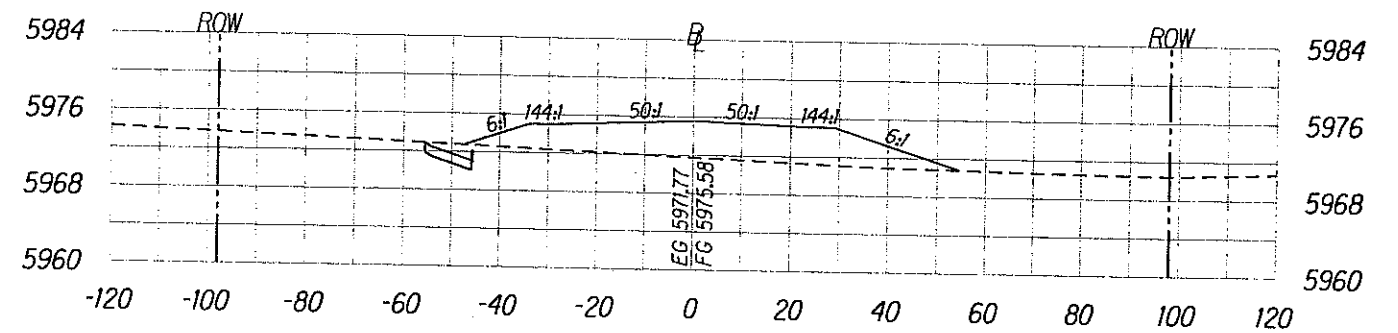

187+50.00

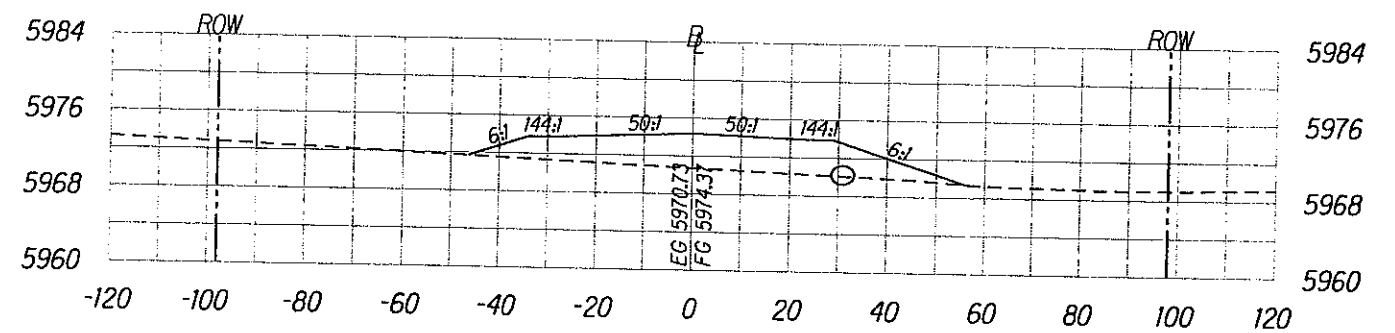

187+00.00

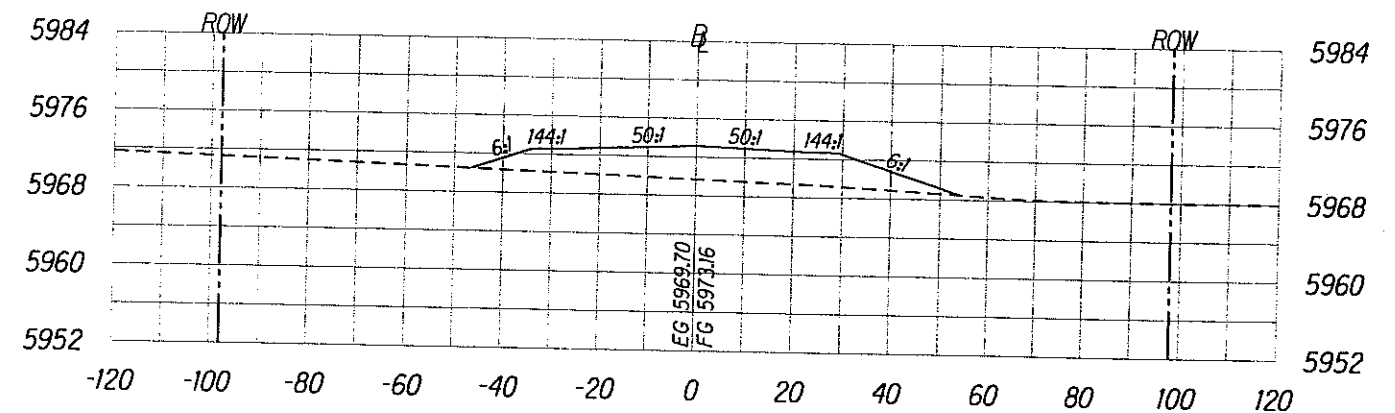

186+50.00









Scale: Horiz. 1"=40'
Vert. 1"=20'

ROADWAY CROSS SECTIONS

SHEET No. 37 OF 61

X37

REG	STATE	PROJECT	SHEET NO.	TOTAL SHEETS
9	HI	HI-A-AD-6(2) Saddle Road	X38	X61

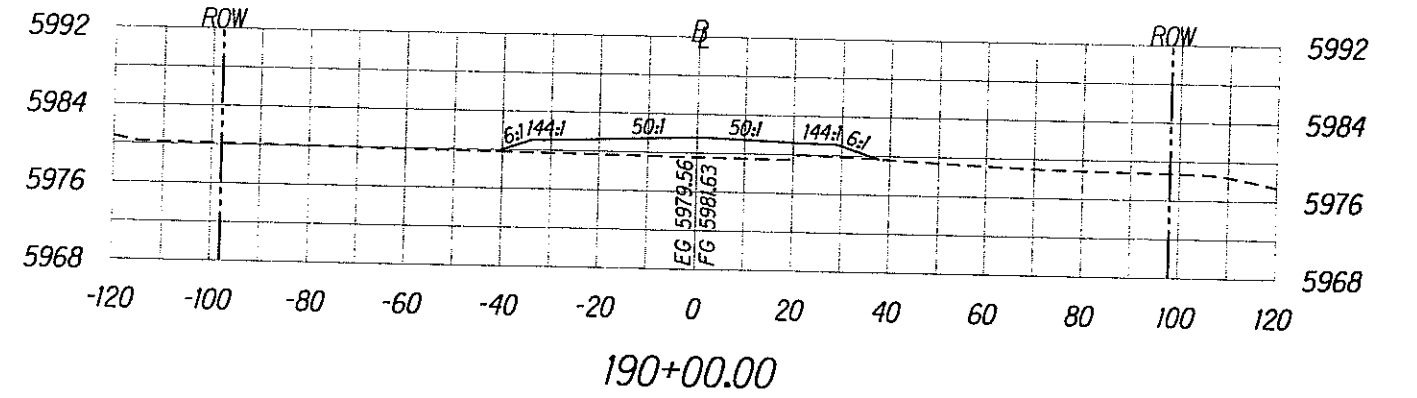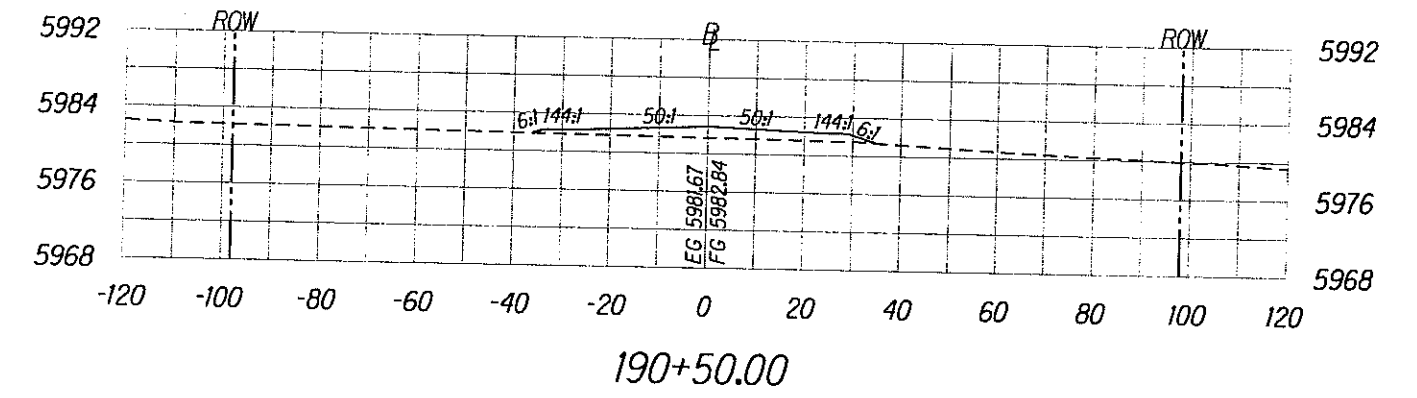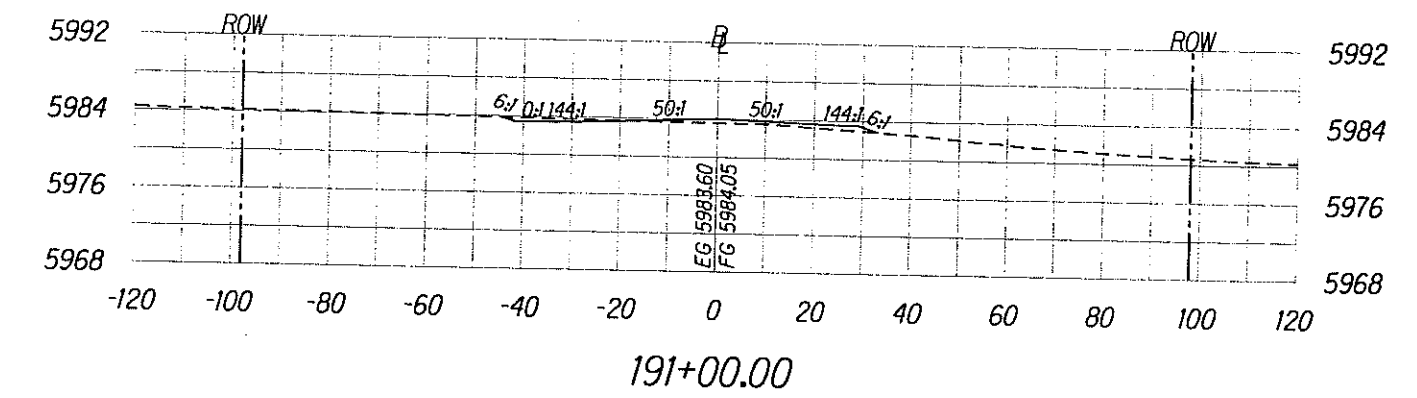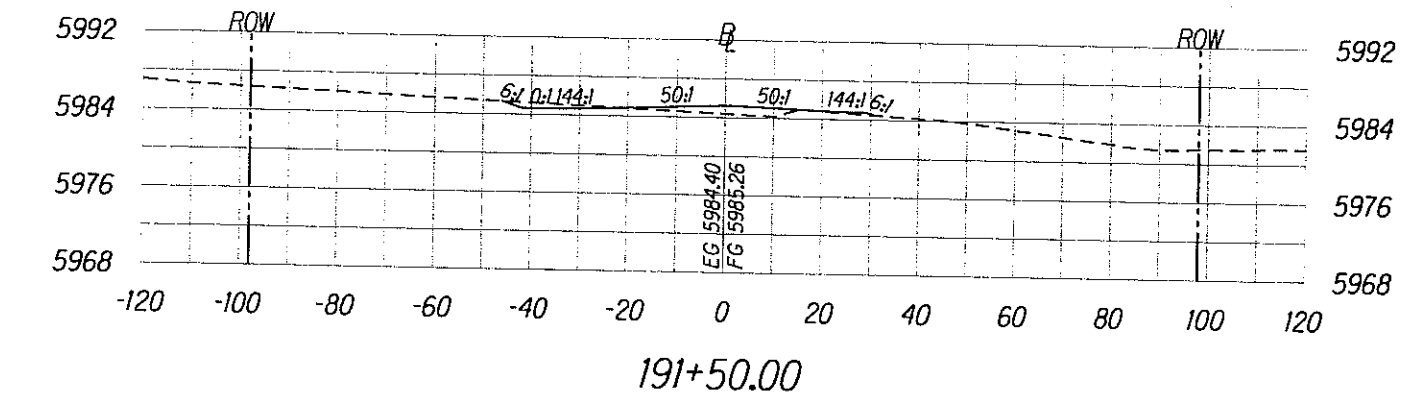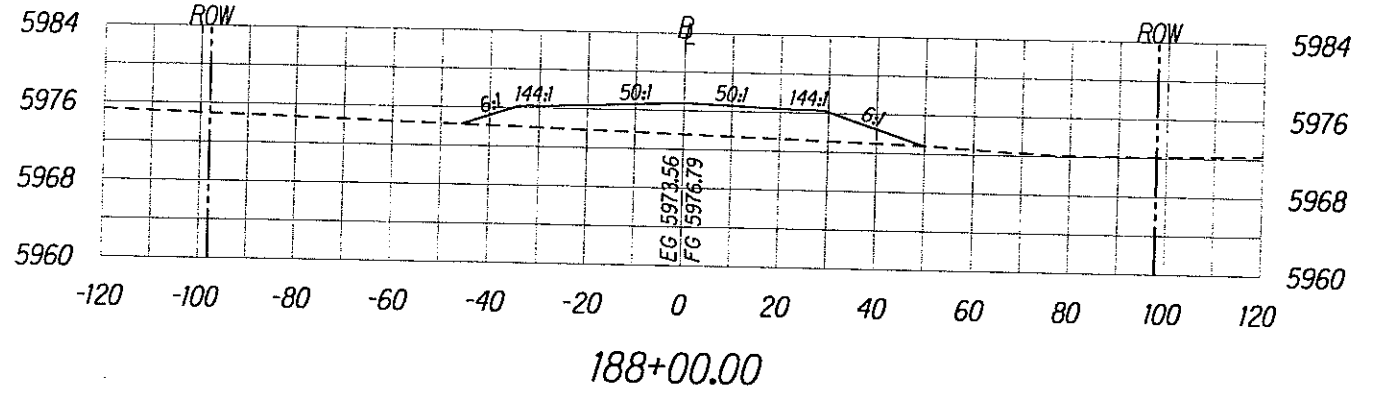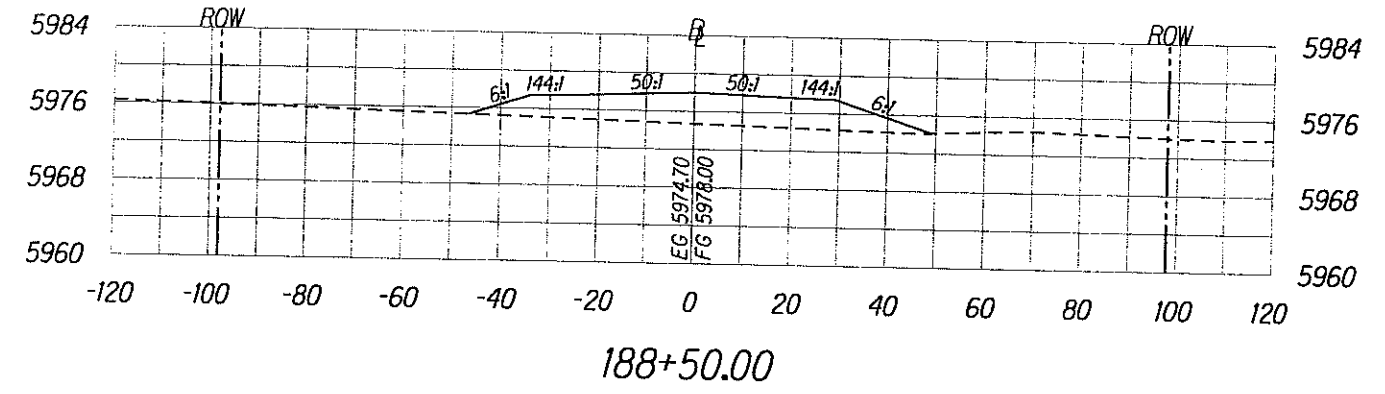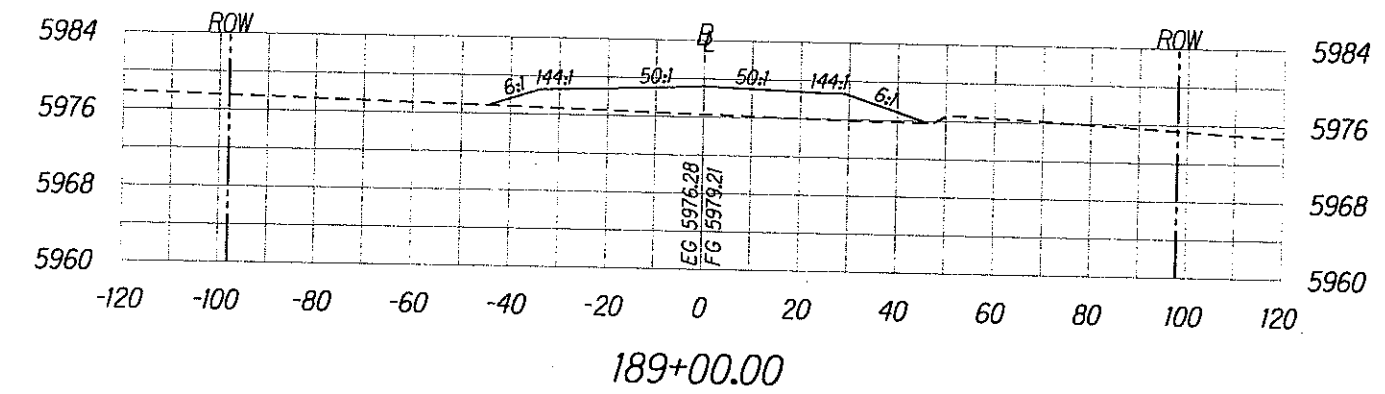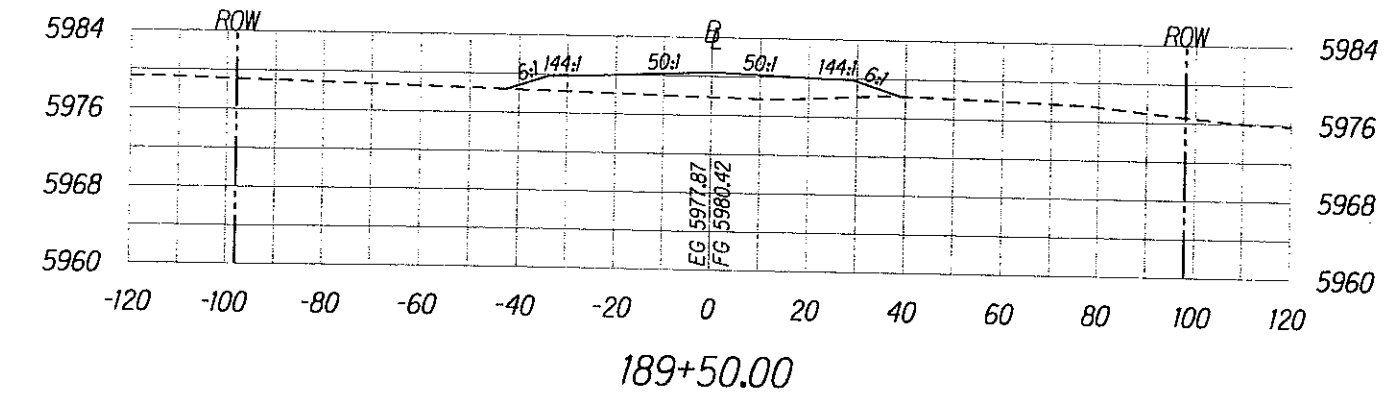

Scale: Horiz. 1"=40'
Vert. 1"=20'







ROADWAY CROSS SECTIONS

SHEET No. 38 OF 61

X38

M:\Mproj\Lenne\203027\100\%_sheets\shtx000.dgn

REG	STATE	PROJECT	SHEET NO.	TOTAL SHEETS
9	HI	HI-A-AD-6(2) Saddle Road	X40	X61

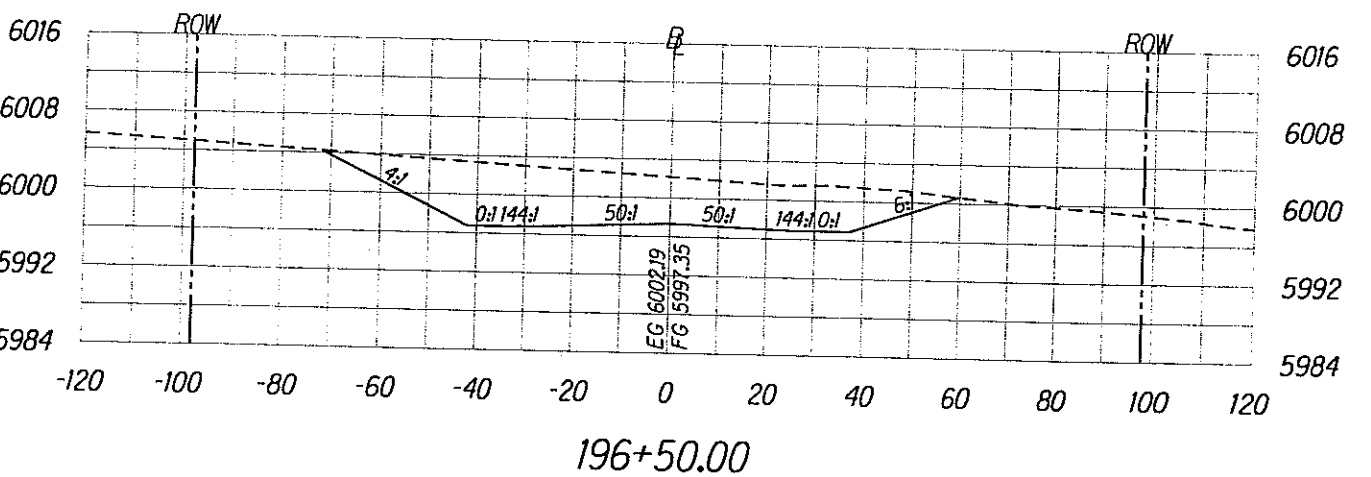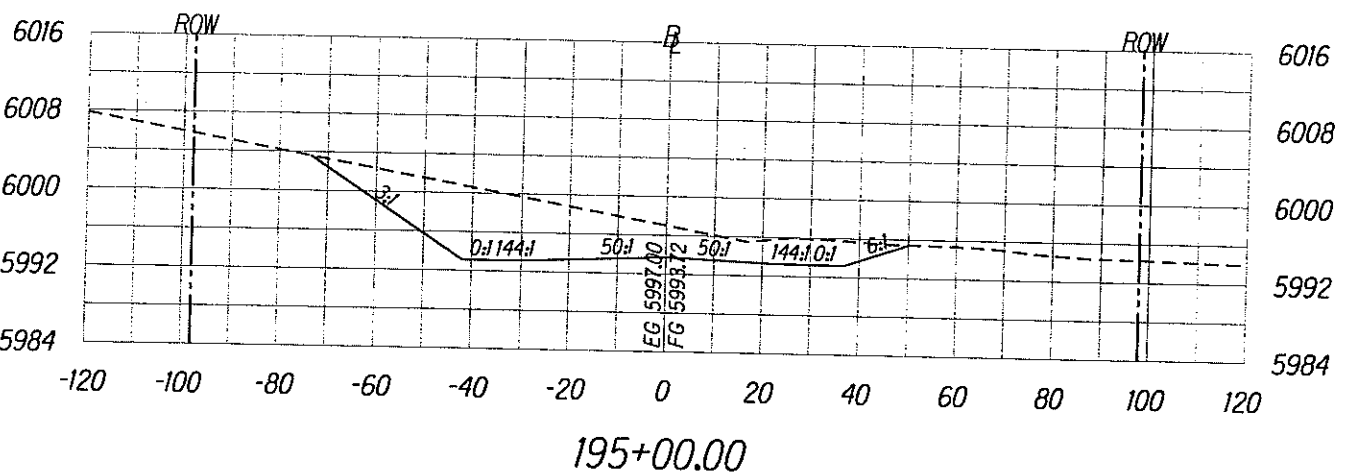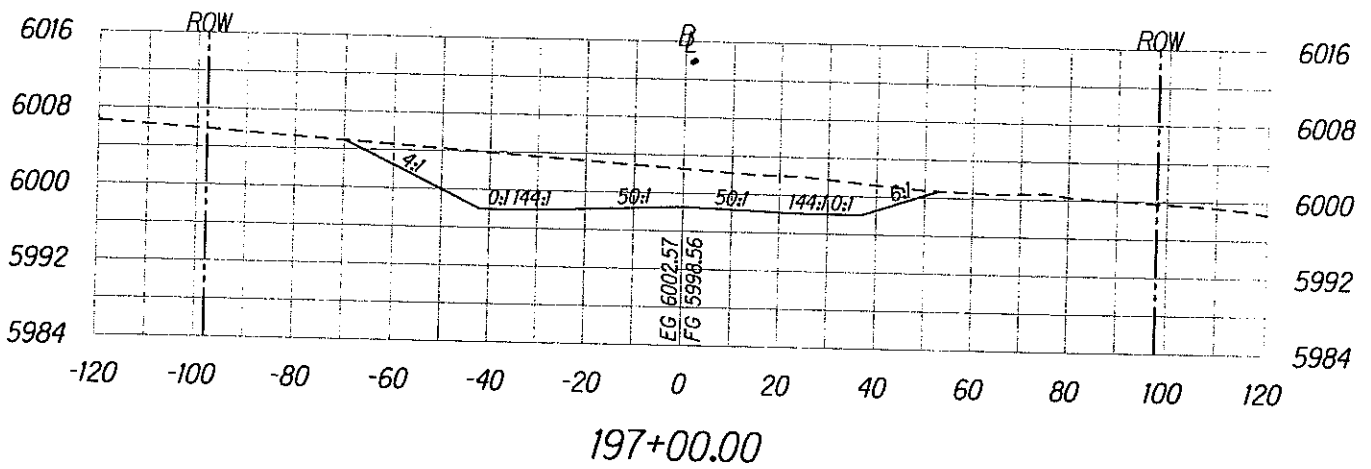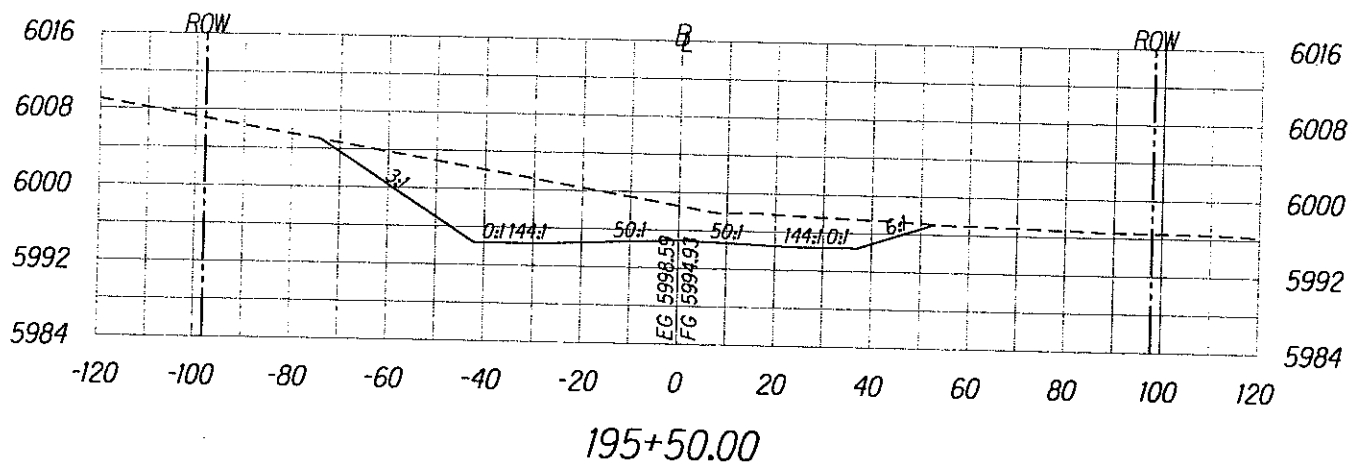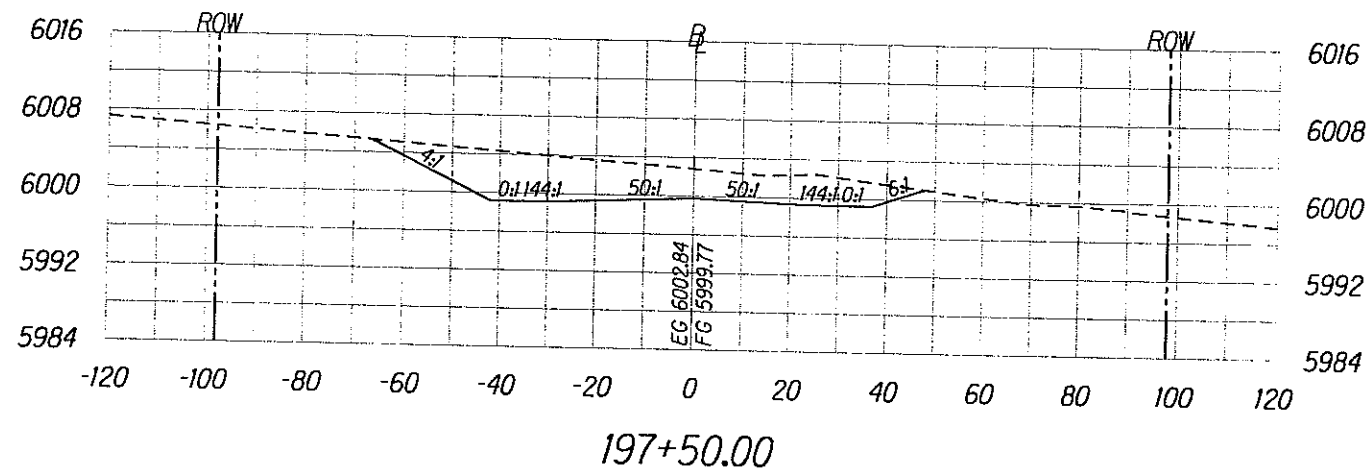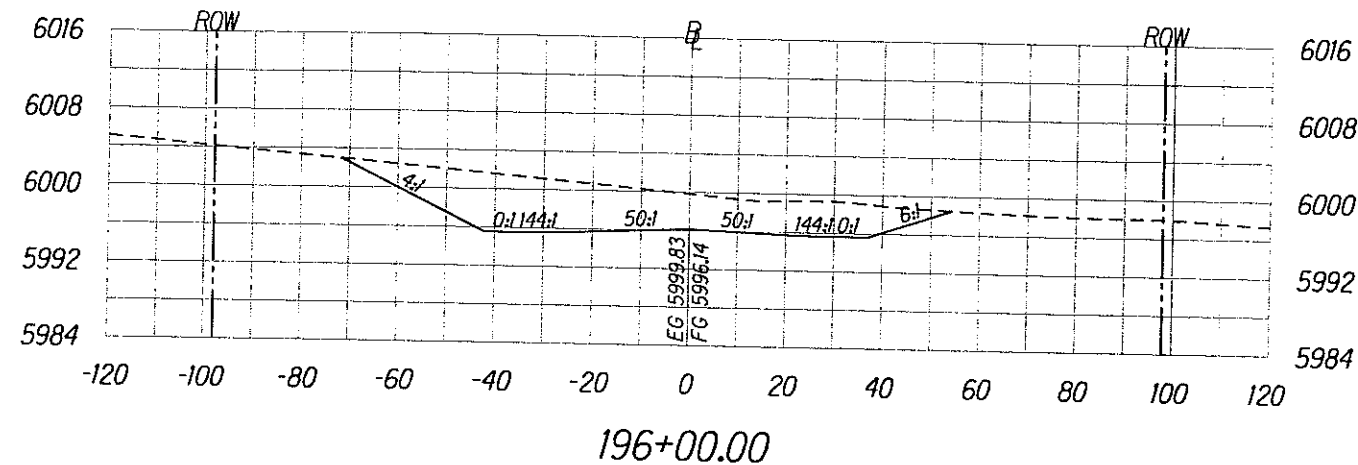

Scale: Horiz. 1"=40'
Vert. 1"=20'







ROADWAY CROSS SECTIONS

SHEET No. 40 OF 61

X40

M:\Mproj\203027\100%\sheets\shx000.dgn

REG	STATE	PROJECT	SHEET NO.	TOTAL SHEETS
9	HI	HI-A-AD-6(2) Saddle Road	X43	X61

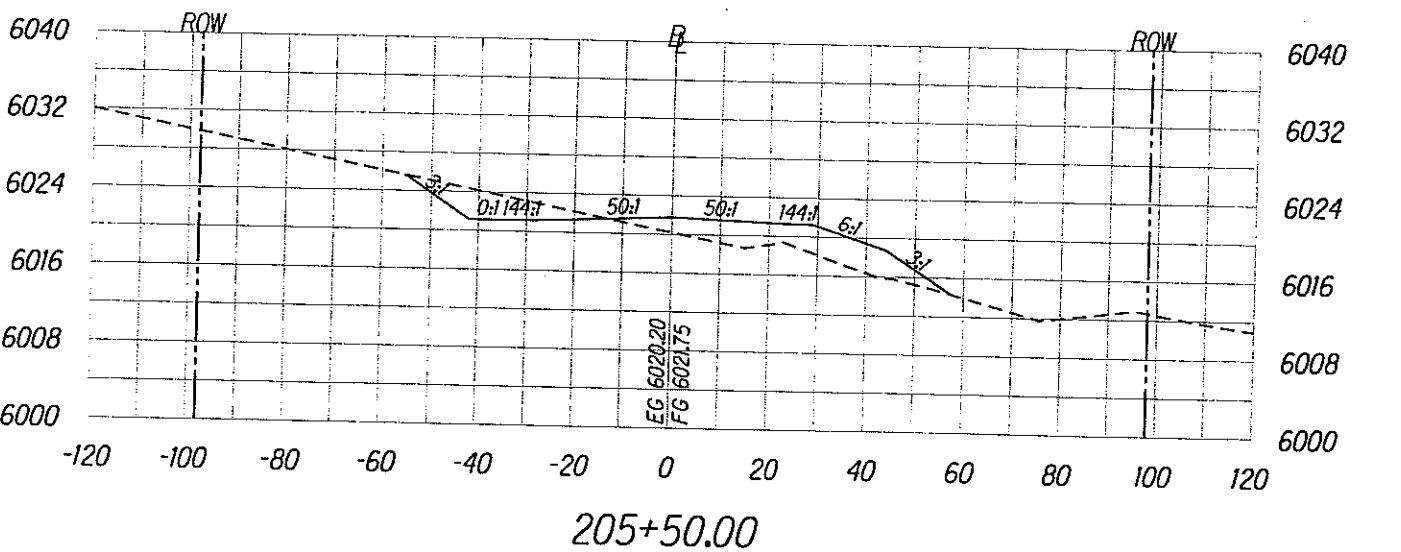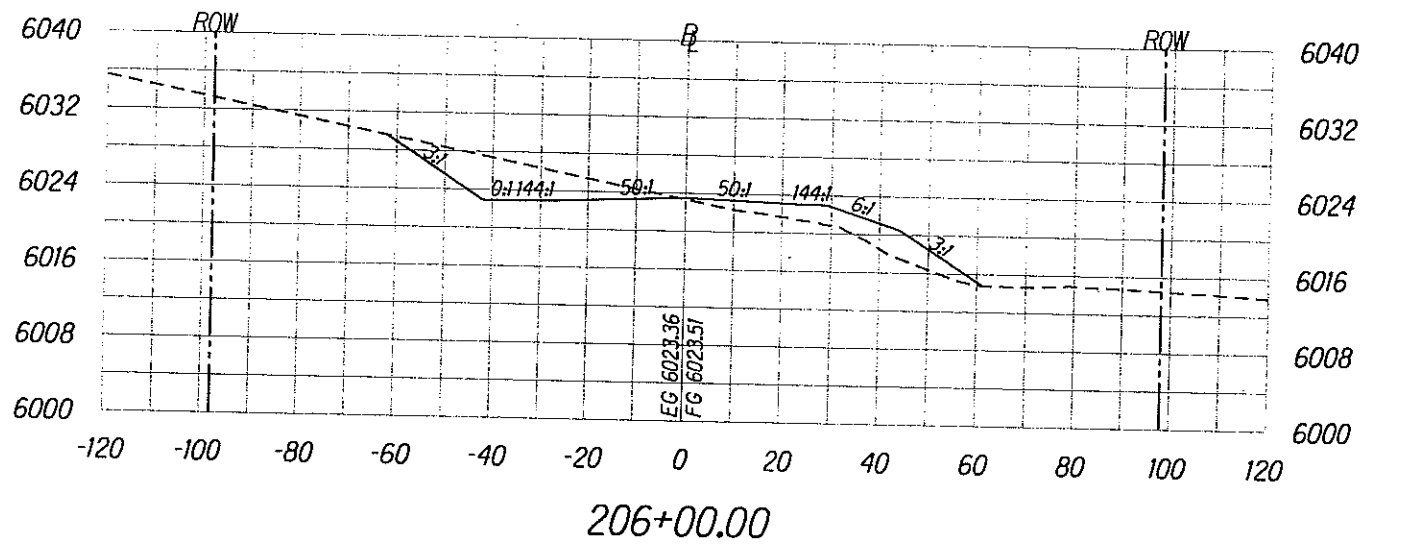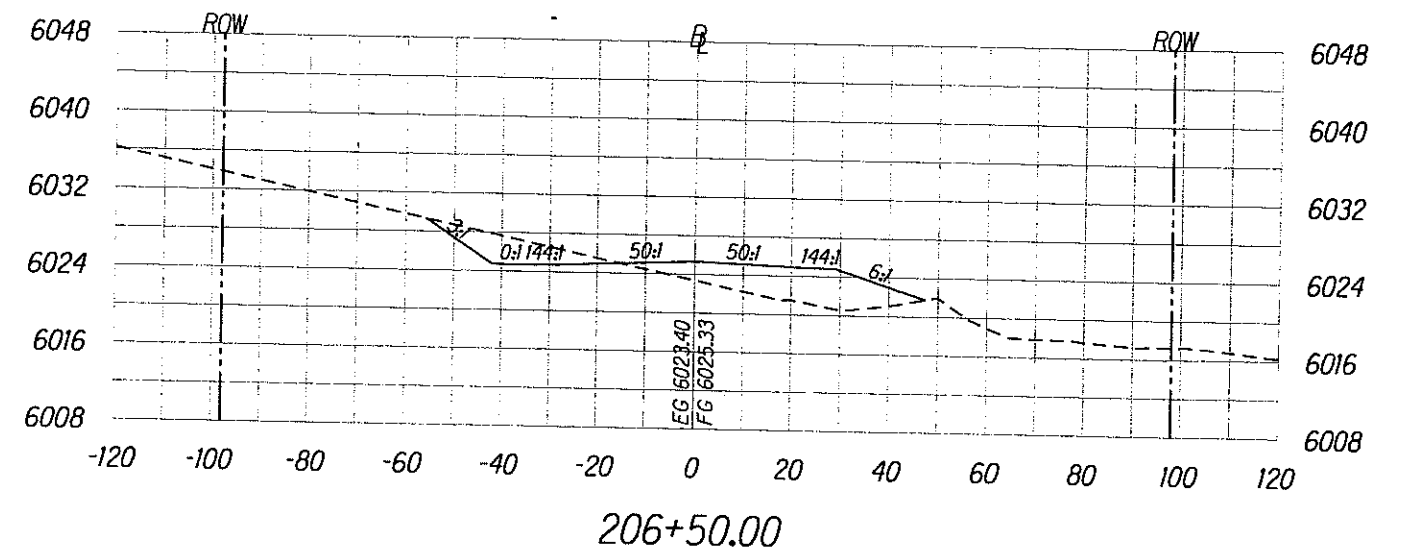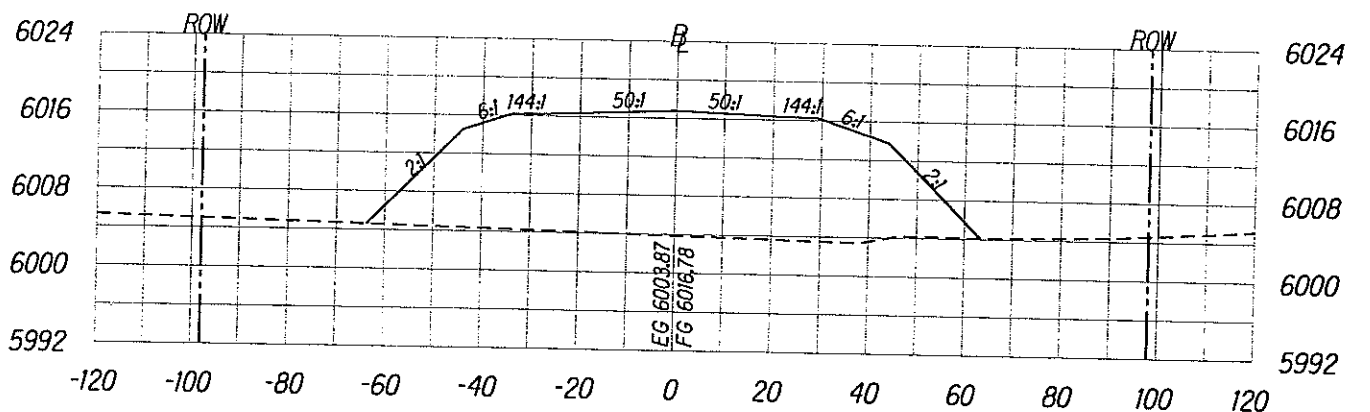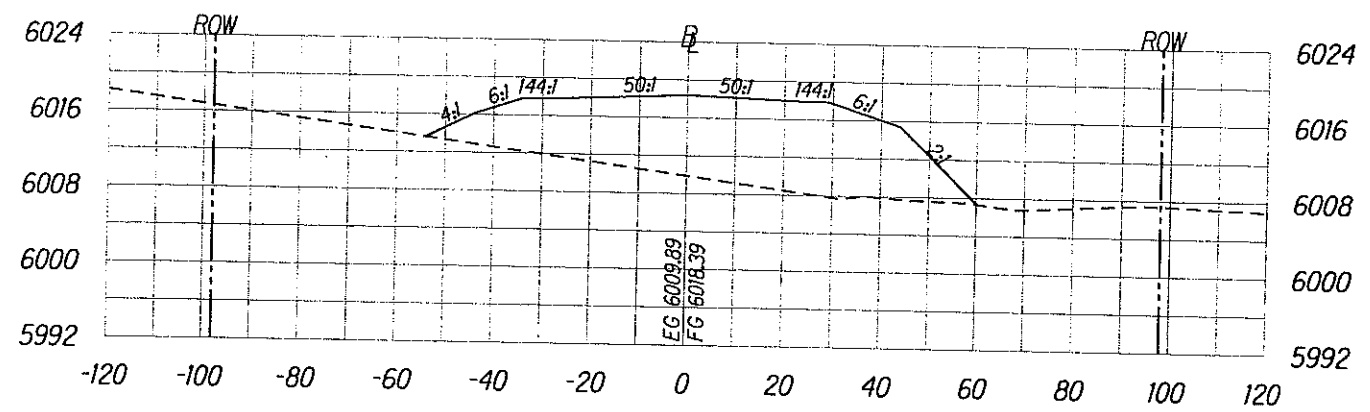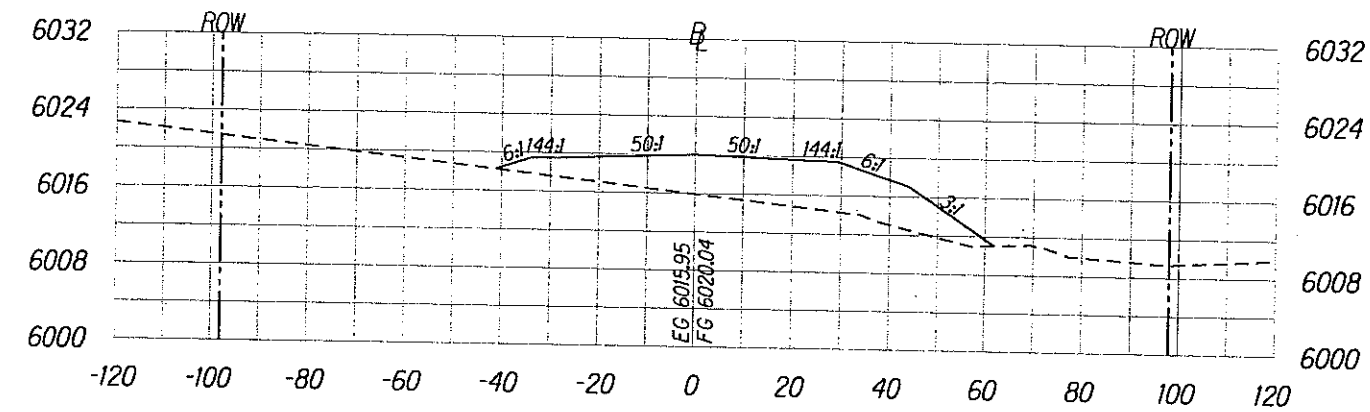

Scale: Horiz. 1"=40'
Vert. 1"=20'







ROADWAY CROSS SECTIONS

SHEET No. 43 OF 61

X43

M:\Mproj\Lenzie\203027\100%\sheets\shx000.dgn

REG	STATE	PROJECT	SHEET NO.	TOTAL SHEETS
9	HI	HI-A-AD-6(2) Saddle Road	X44	X61

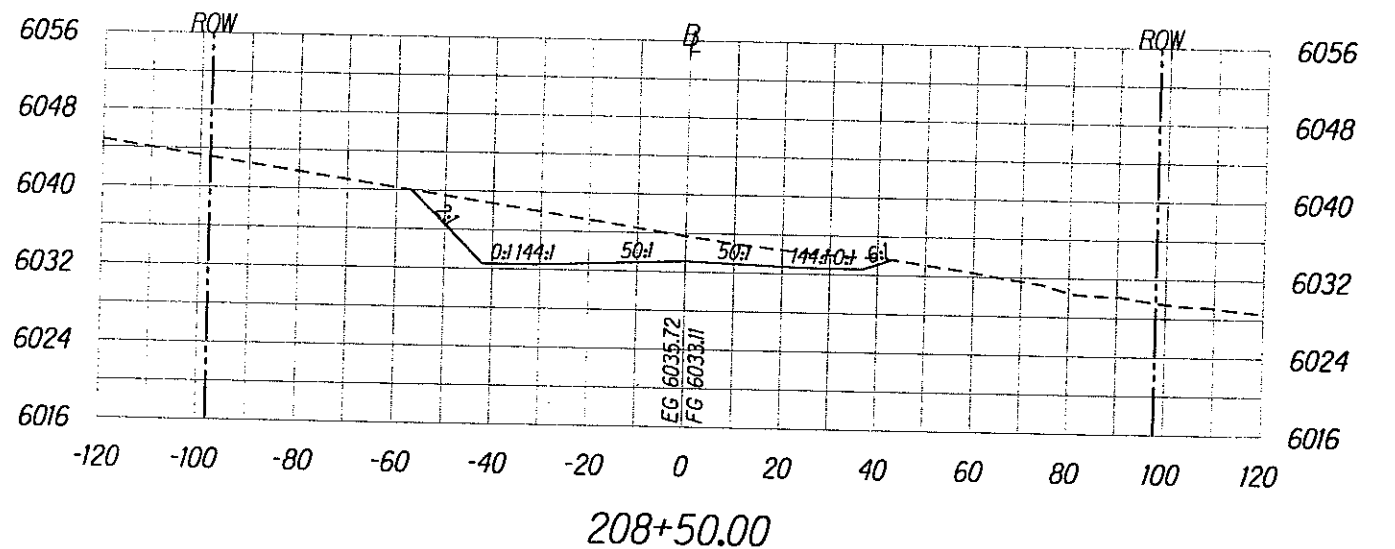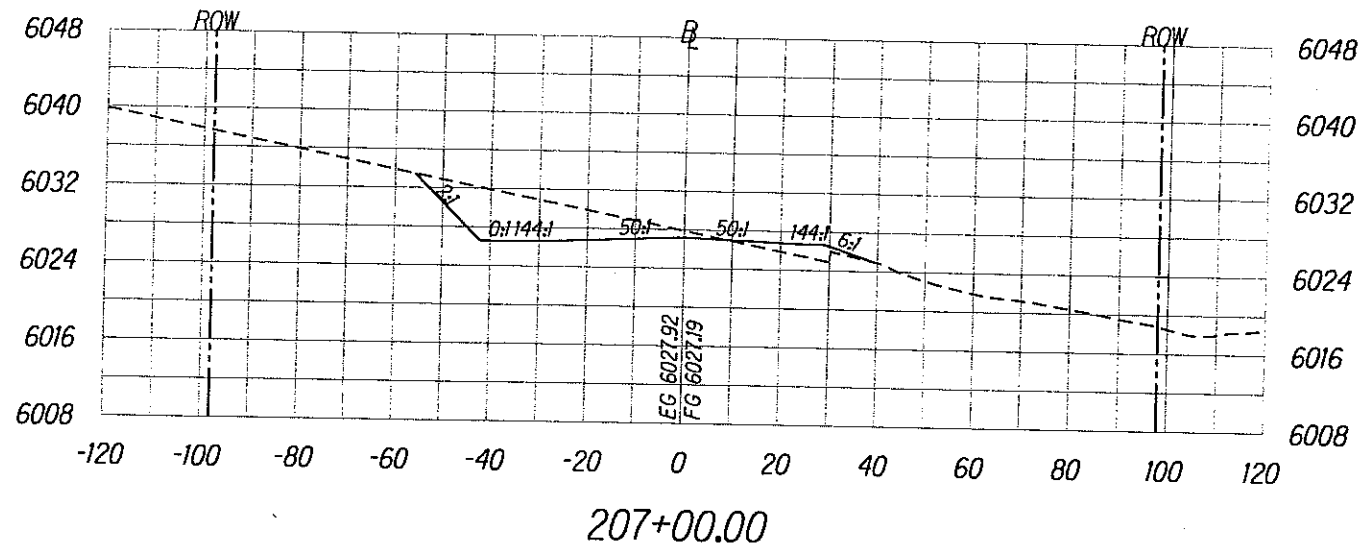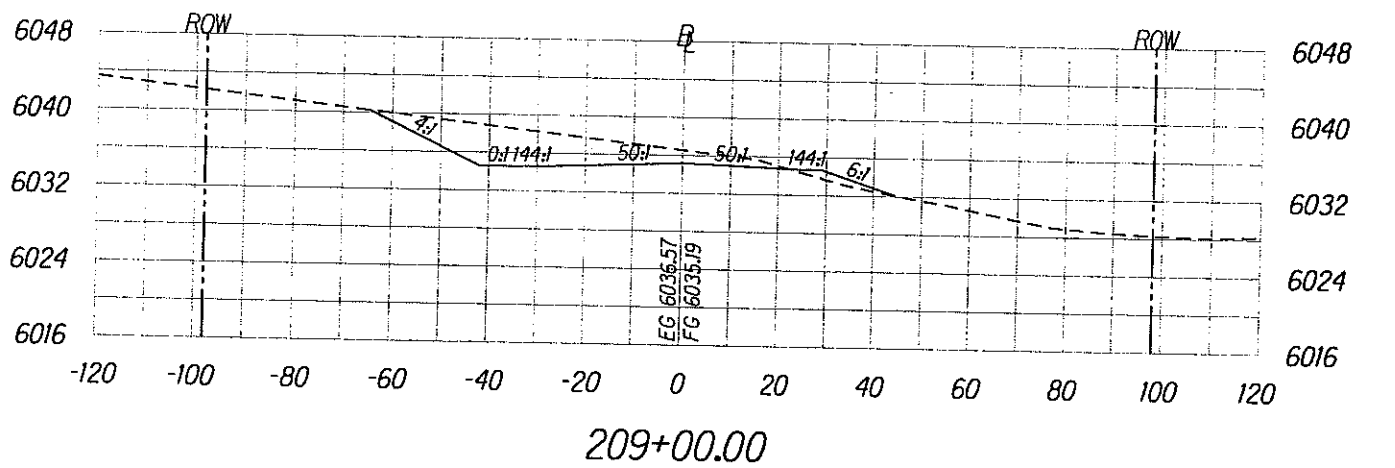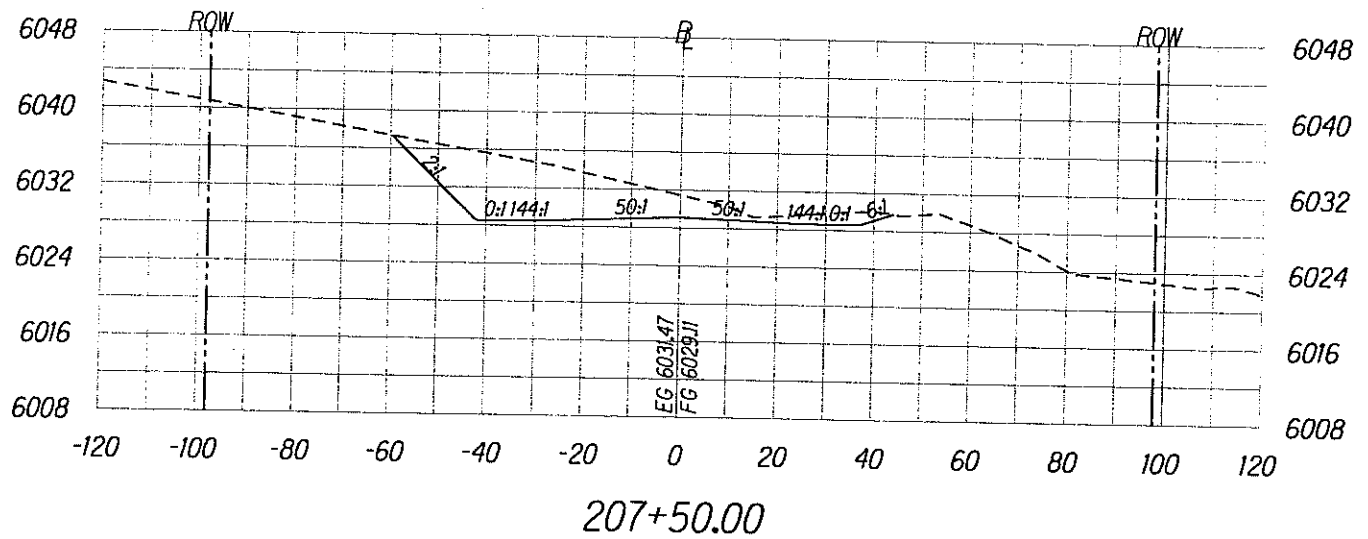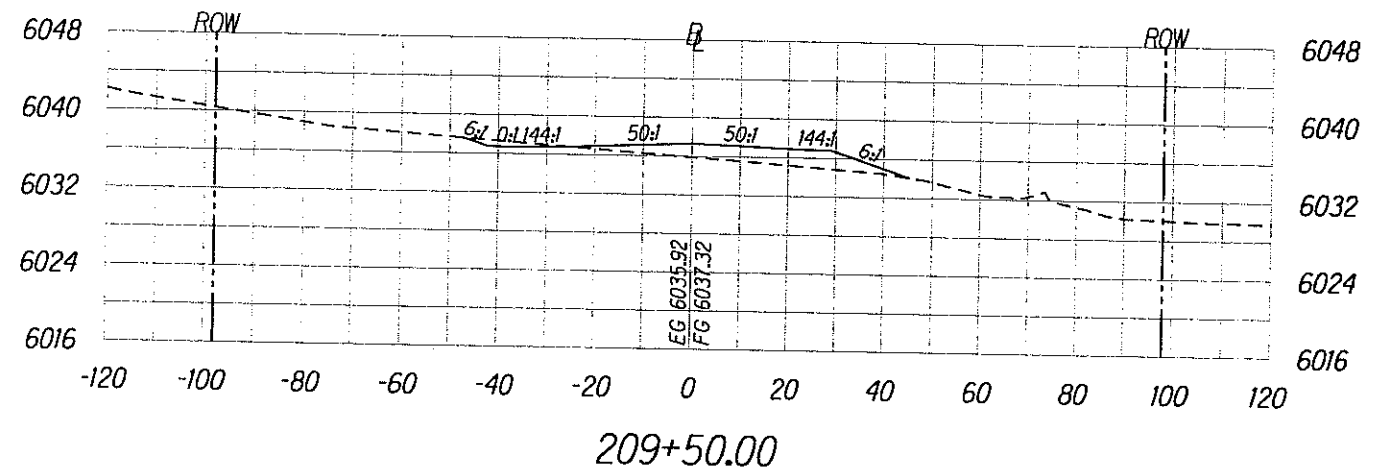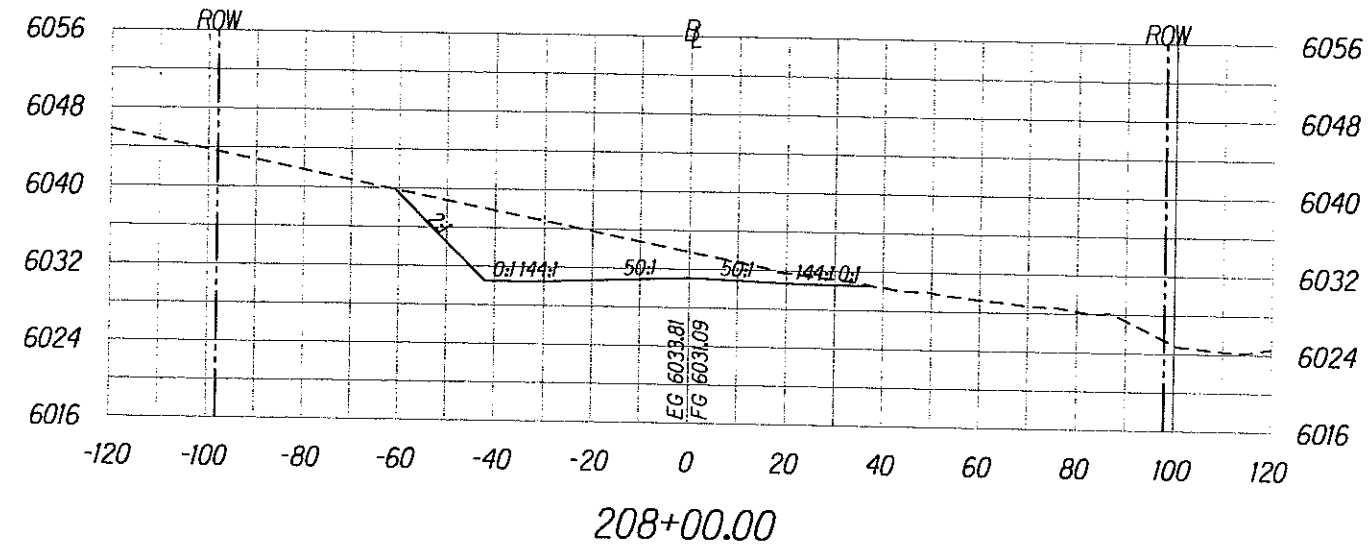

Scale: Horiz. 1"=40'
Vert. 1"=20'







ROADWAY CROSS SECTIONS

SHEET No. 44 OF 61

X44

M:\Mprol\Lennie\203027\100%\sheets\shx000.dgn

REG	STATE	PROJECT	SHEET NO.	TOTAL SHEETS
9	HI	HI-A-AD-6(2) Saddle Road	X45	X61

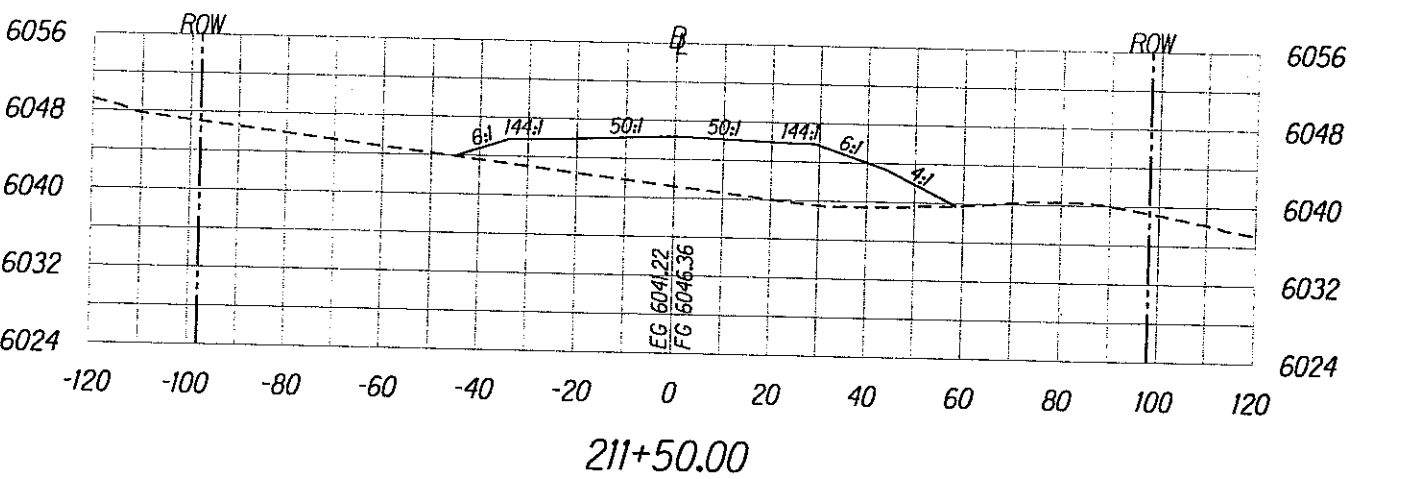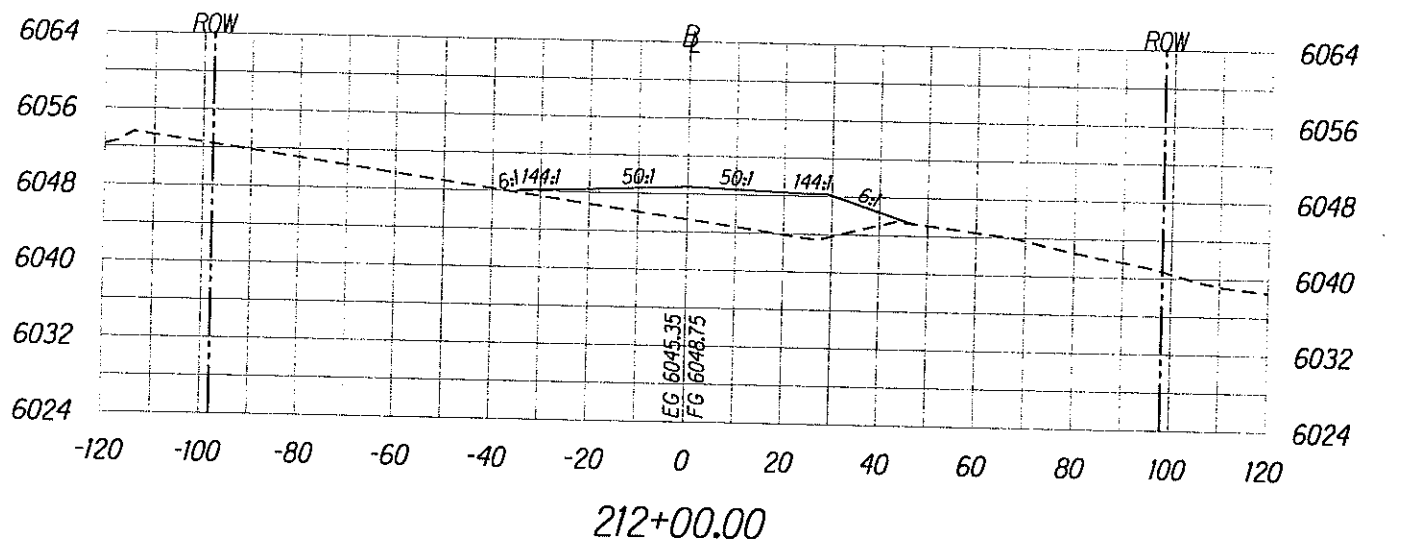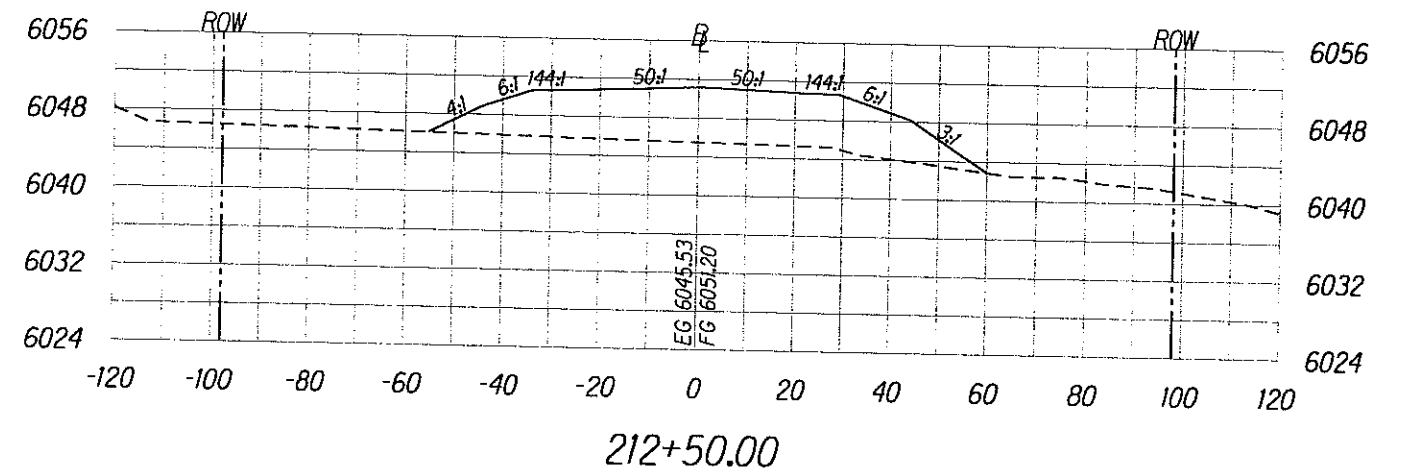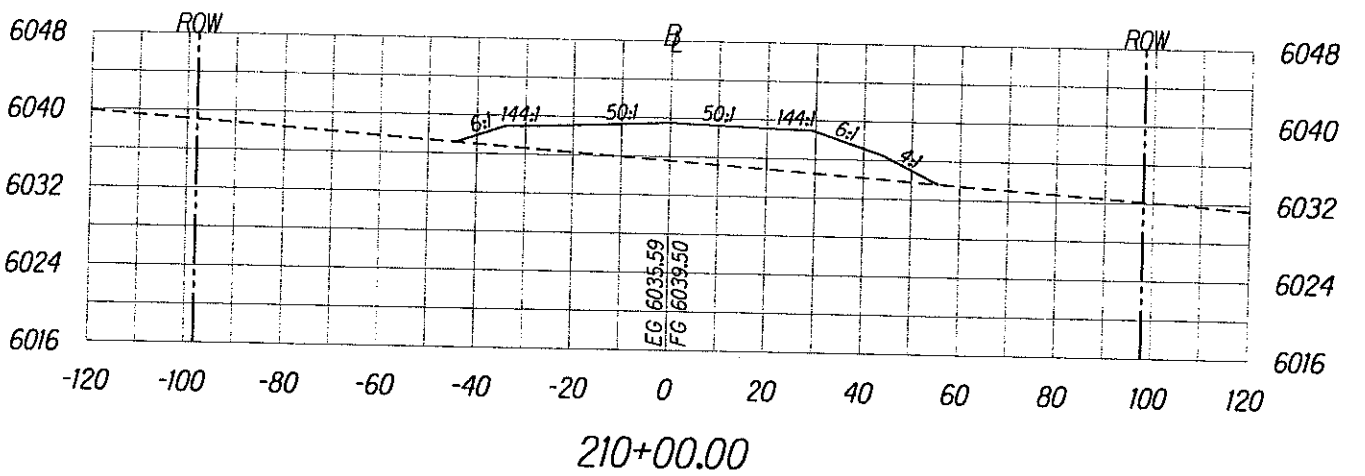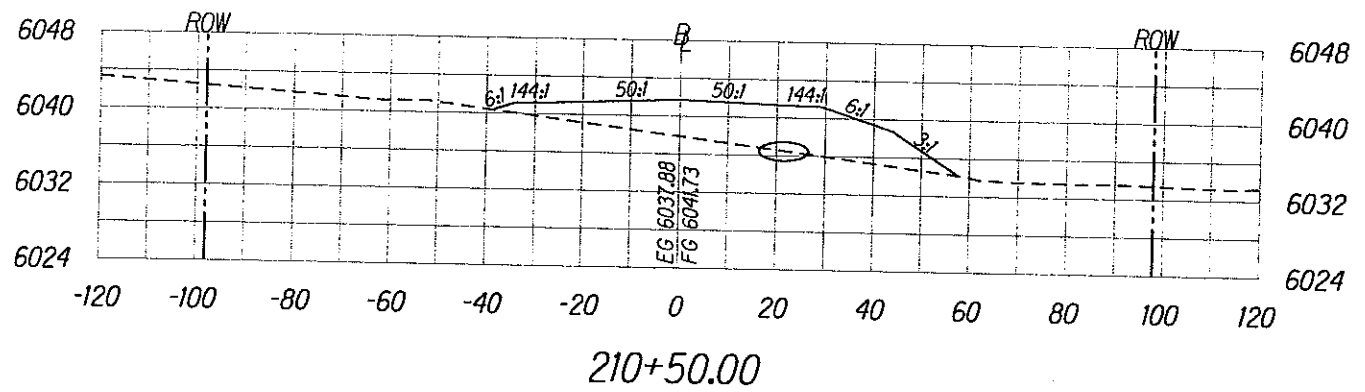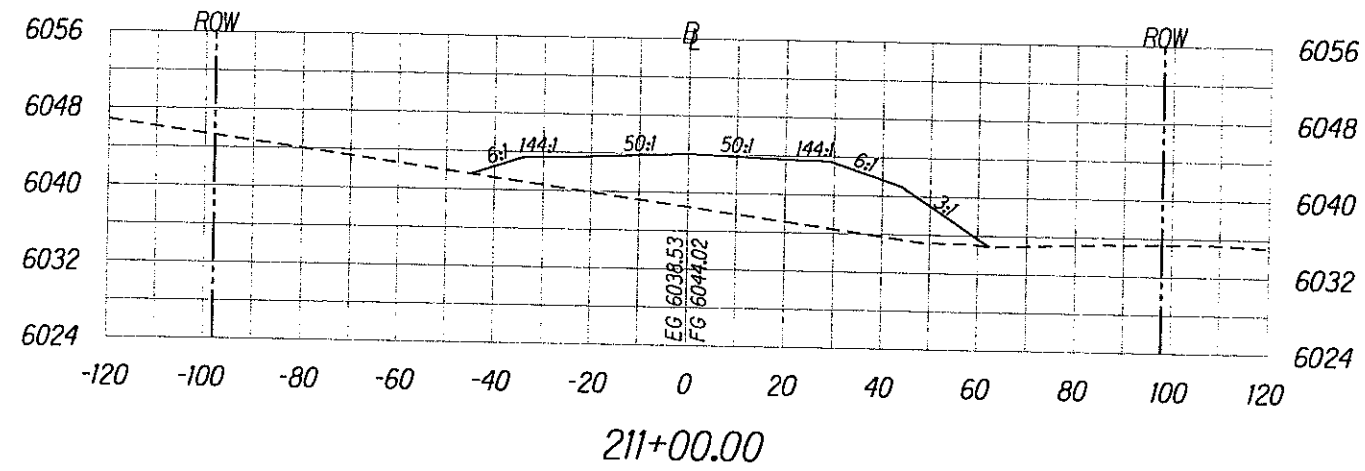







Scale: Horiz. 1"=40'
Vert. 1"=20'

ROADWAY CROSS SECTIONS

SHEET No. 45 OF 61

X45

REG	STATE	PROJECT	SHEET NO.	TOTAL SHEETS
9	HI	HI-A-AD-6(2) Saddle Road	X46	X61

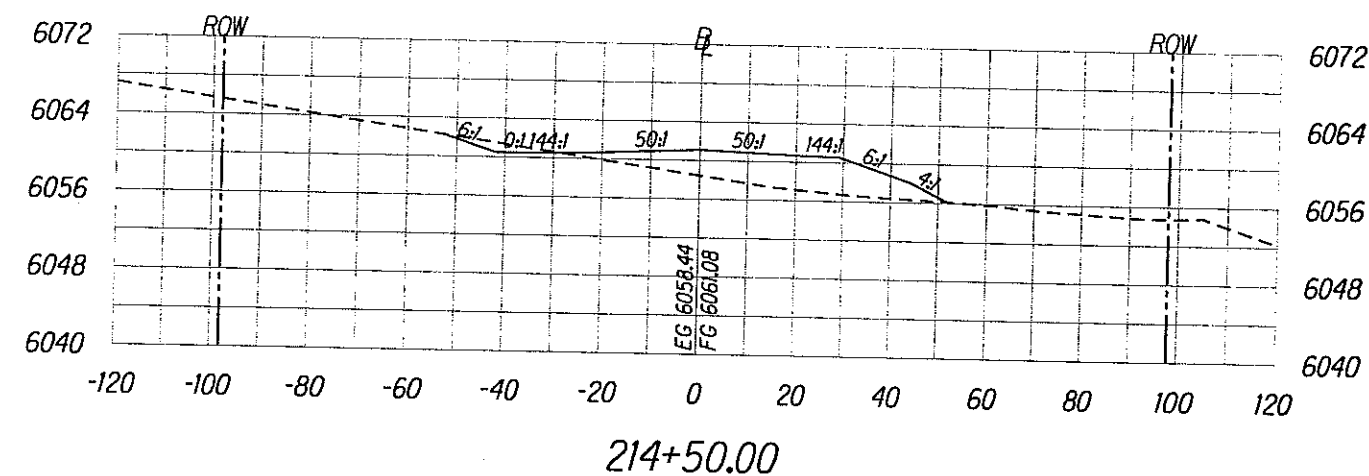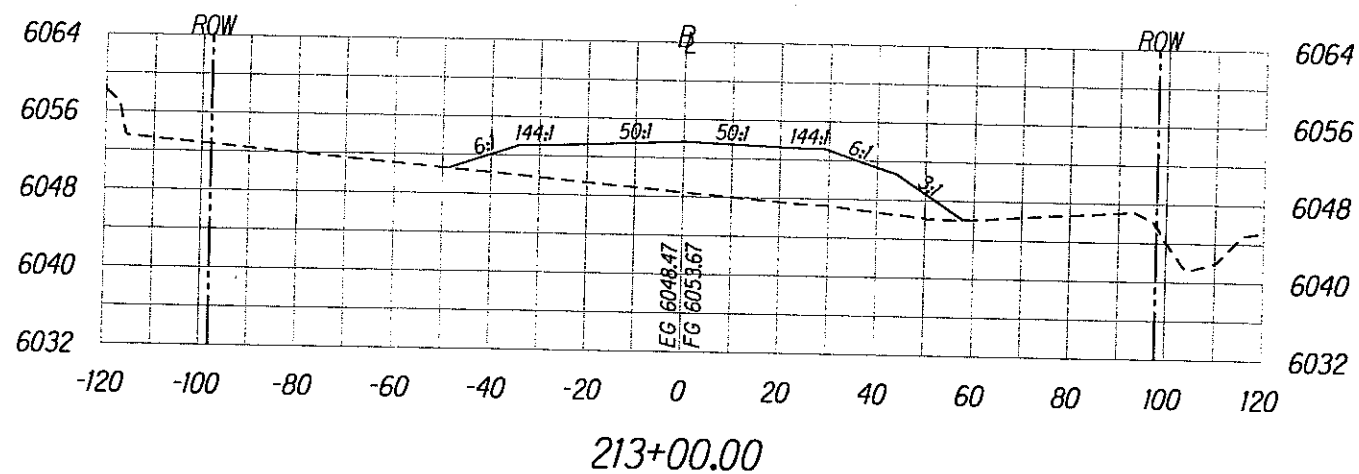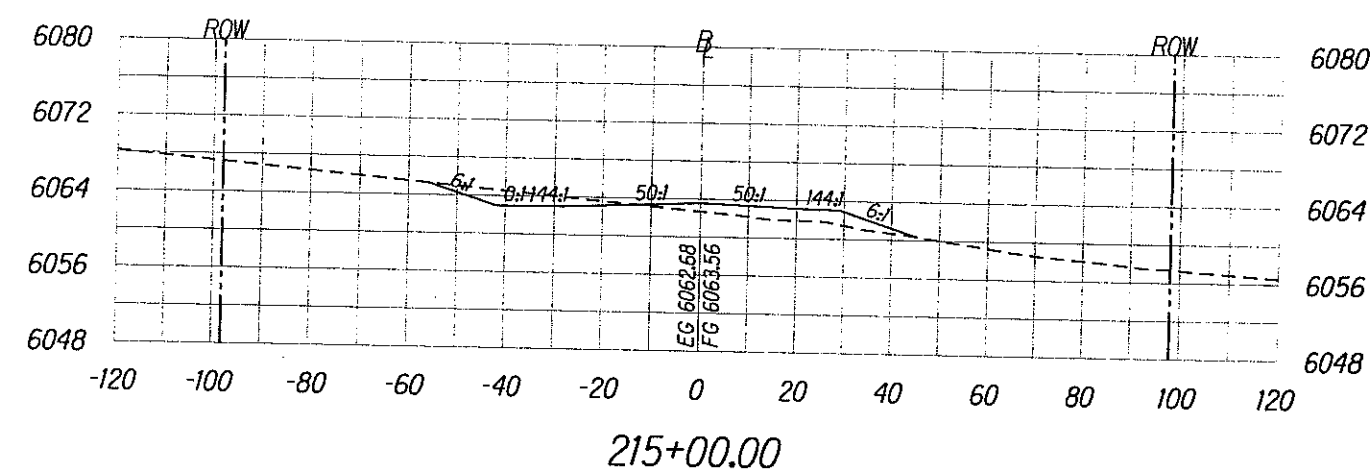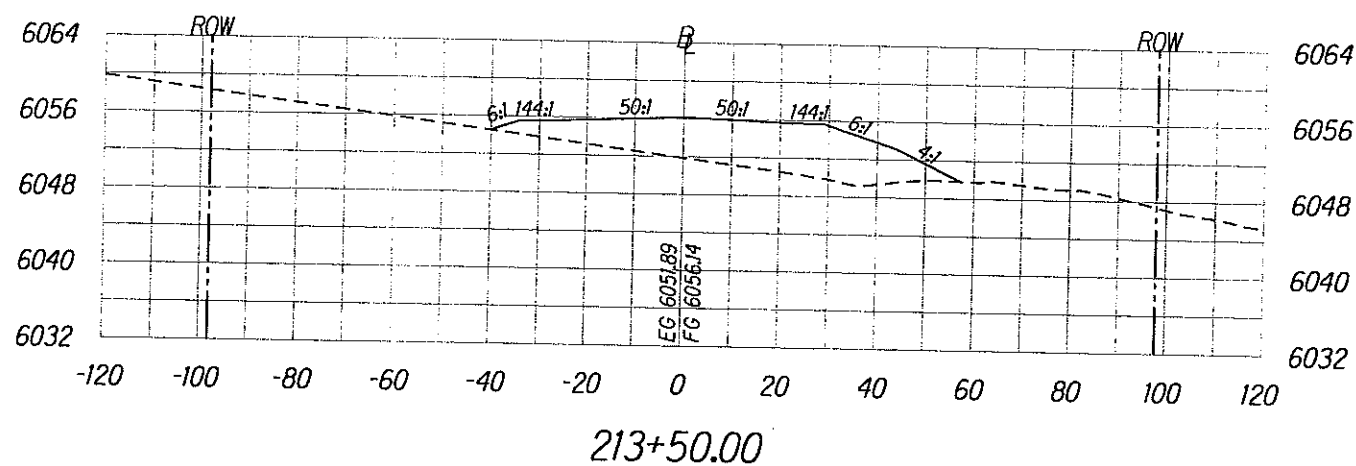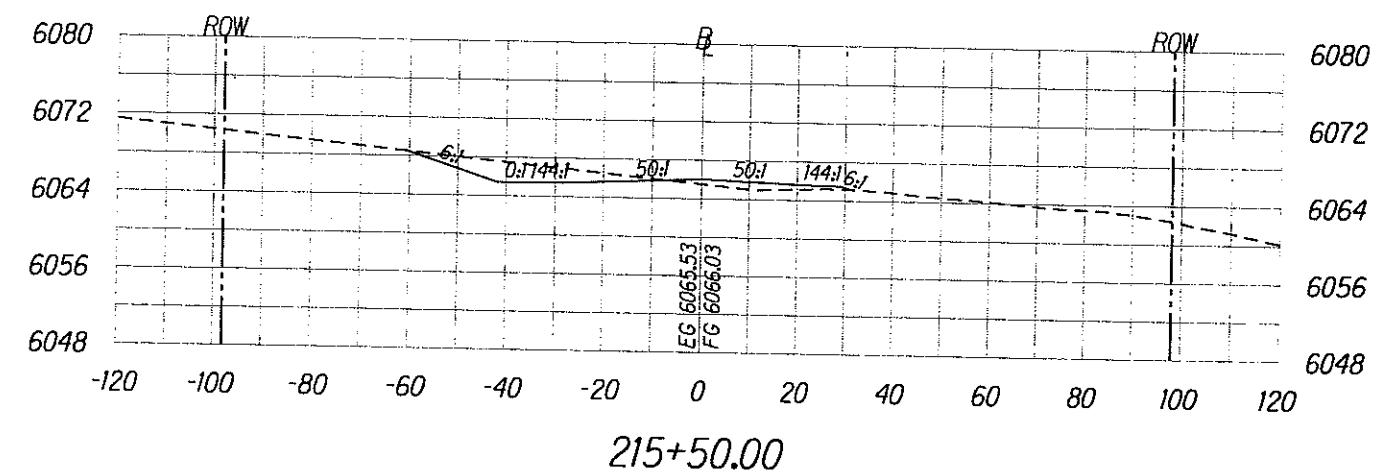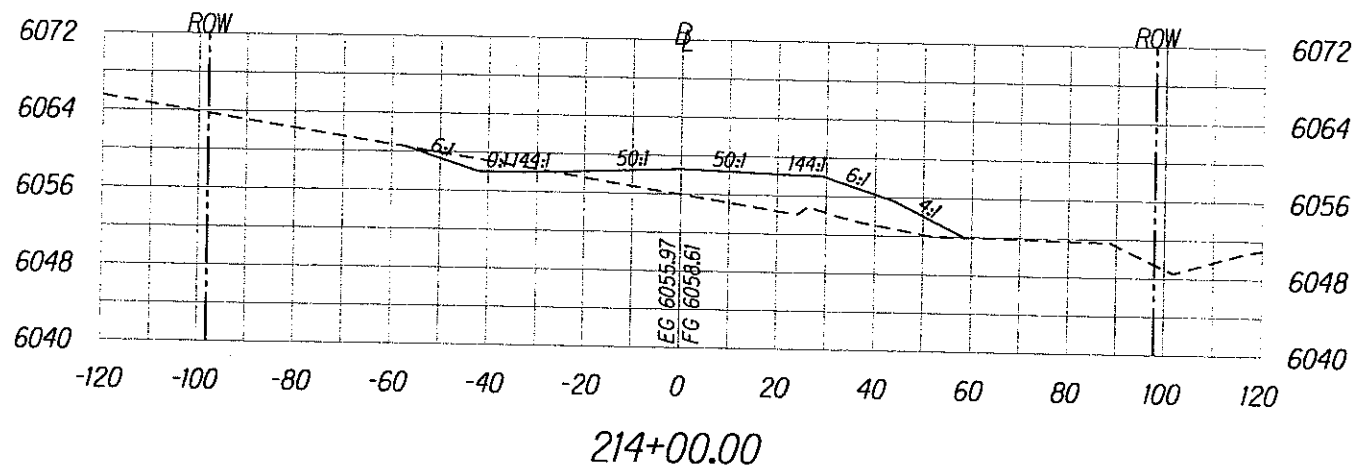







Scale: Horiz. 1"=40'
Vert. 1"=20'

ROADWAY CROSS SECTIONS

SHEET No. 46 OF 61

X46

REG	STATE	PROJECT	SHEET NO.	TOTAL SHEETS
9	HI	HI-A-AD-6(2) Saddle Road	X47	X61

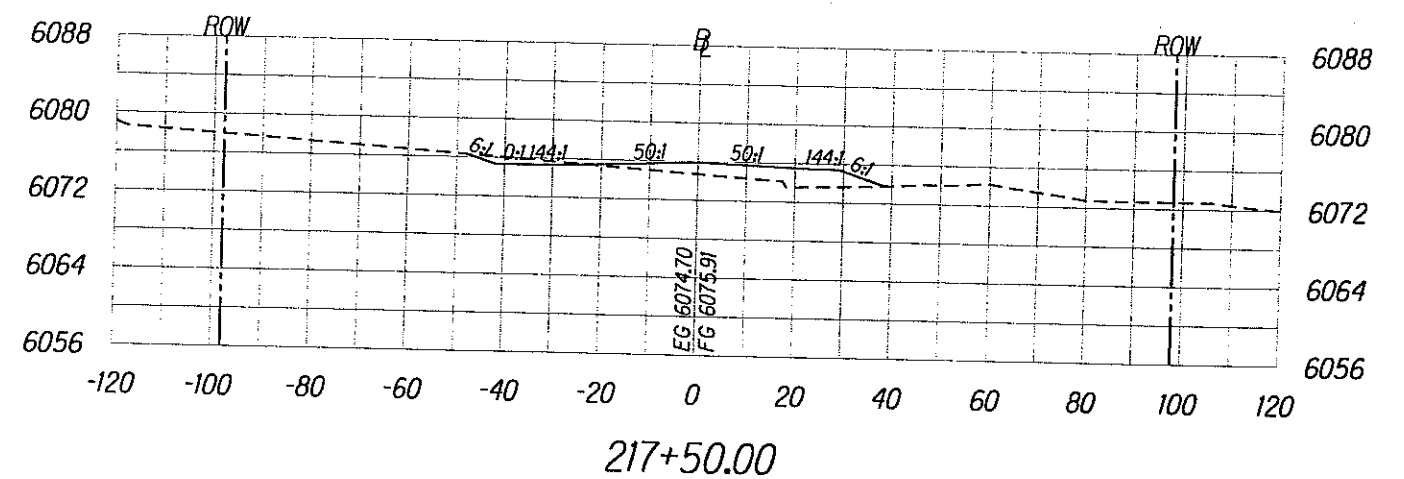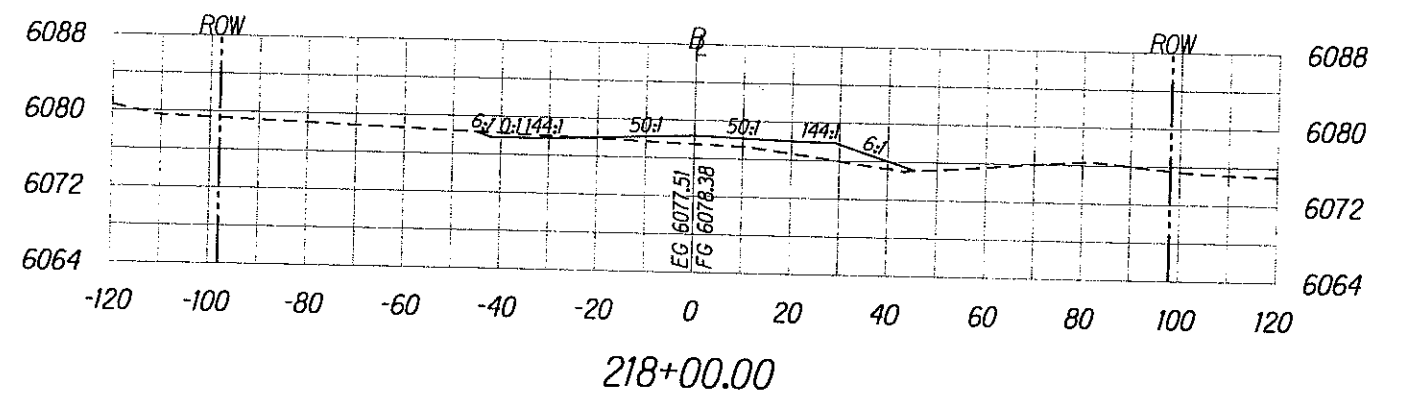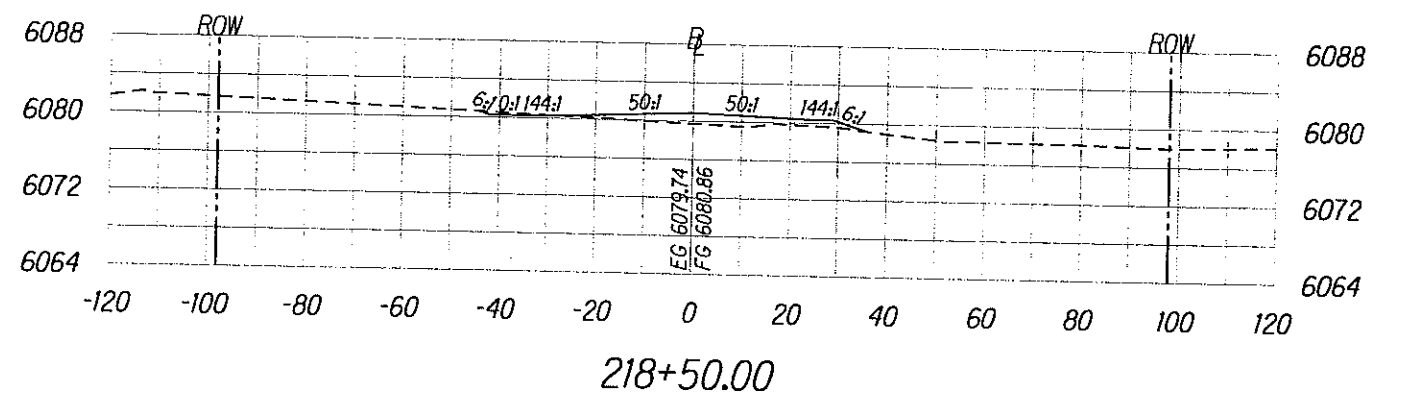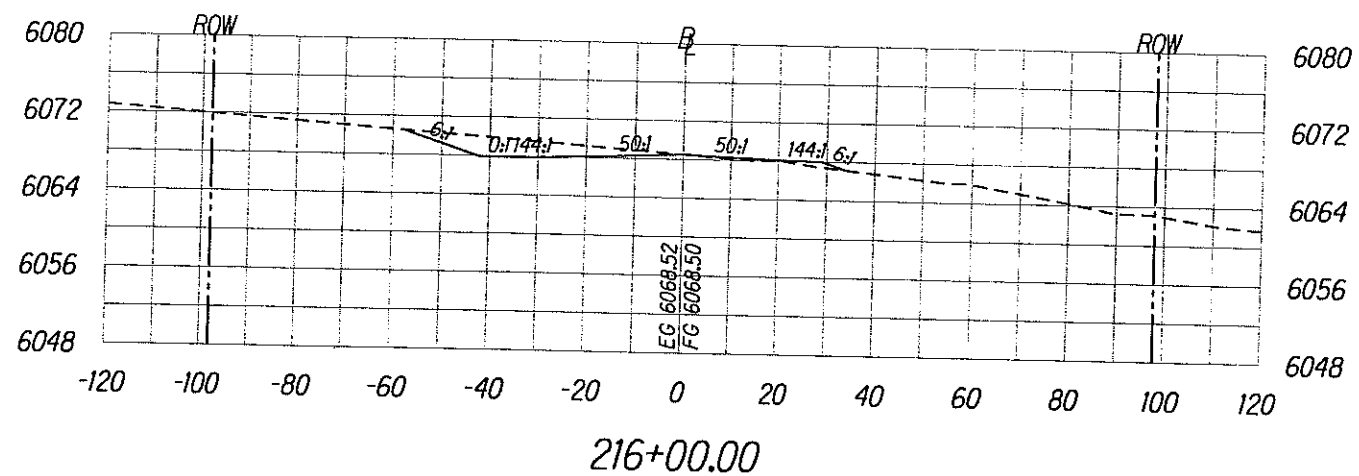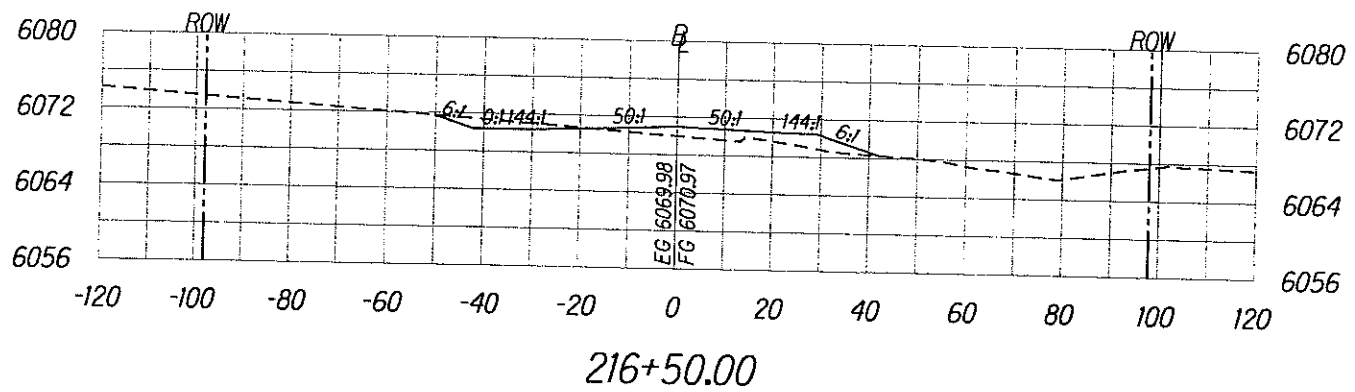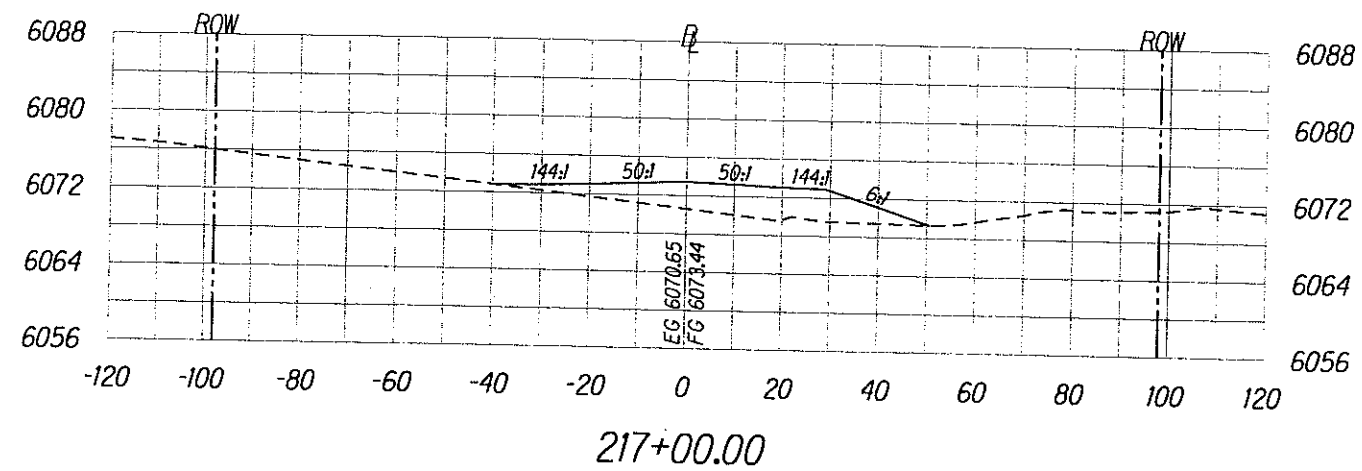








Scale: Horiz. 1"=40'
Vert. 1"=20'

ROADWAY CROSS SECTIONS

SHEET No. 47 OF 61

X47

REG	STATE	PROJECT	SHEET NO.	TOTAL SHEETS
9	HI	HI-A-AD-6(2) Saddle Road	X48	X61

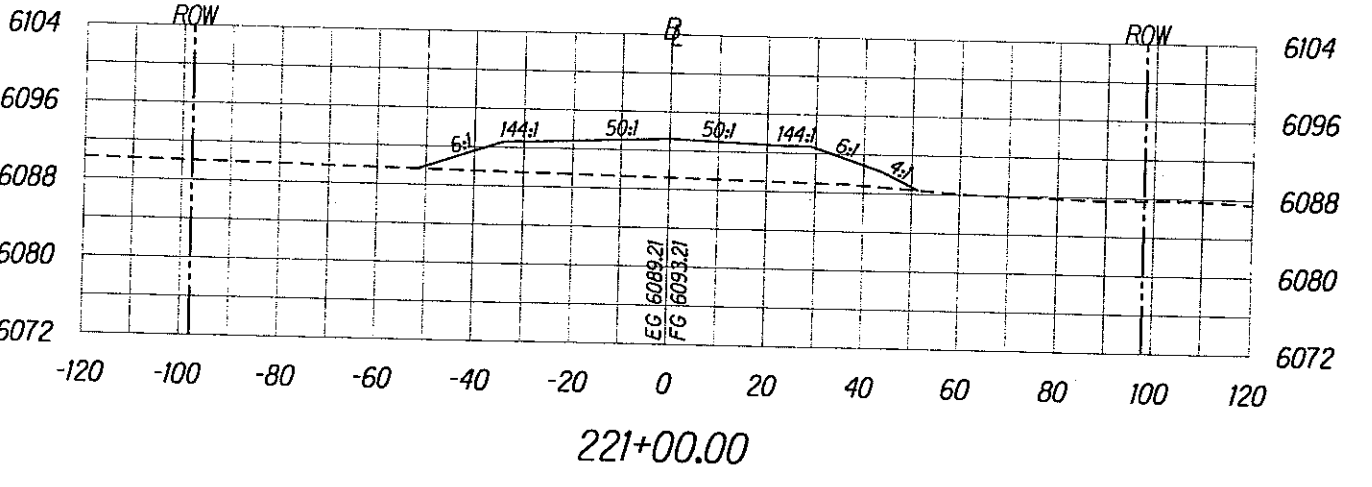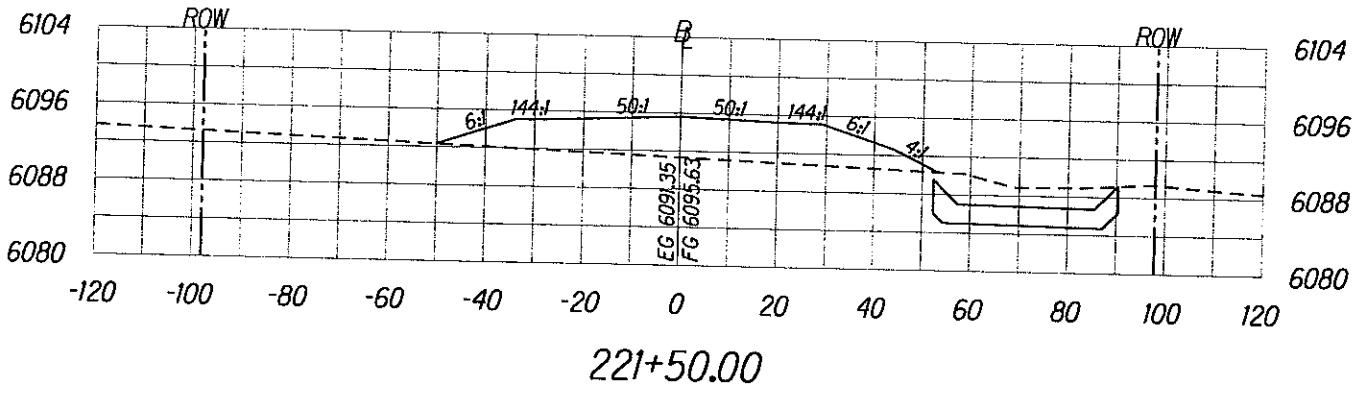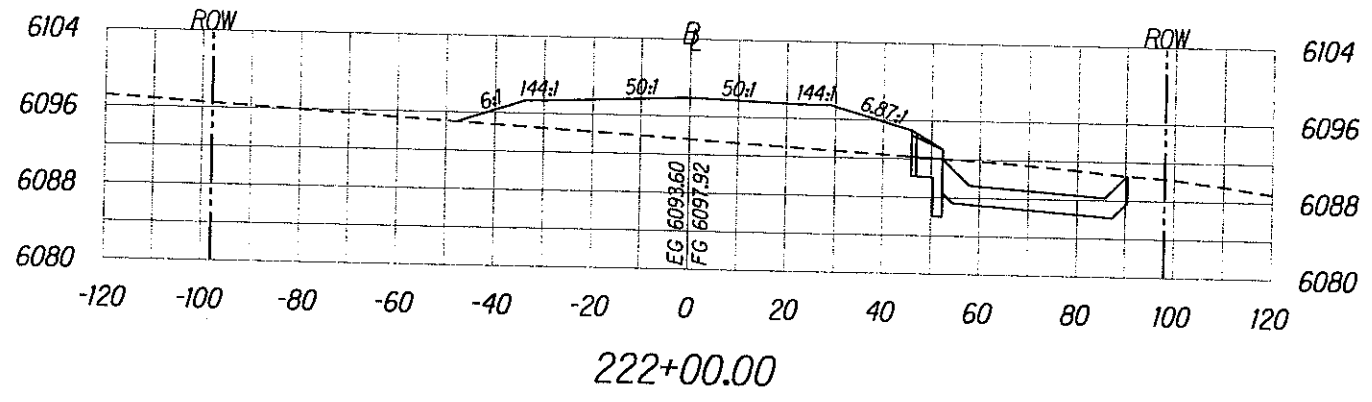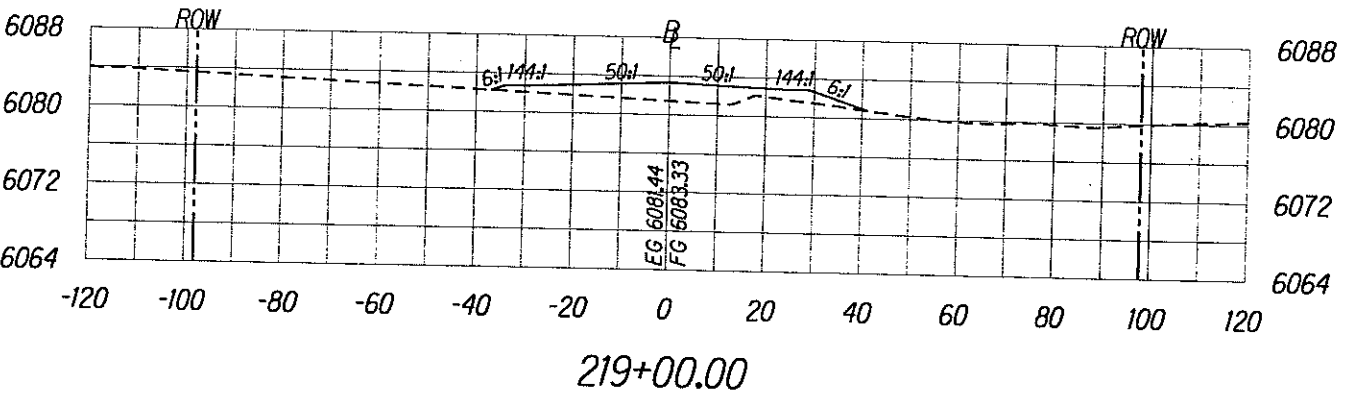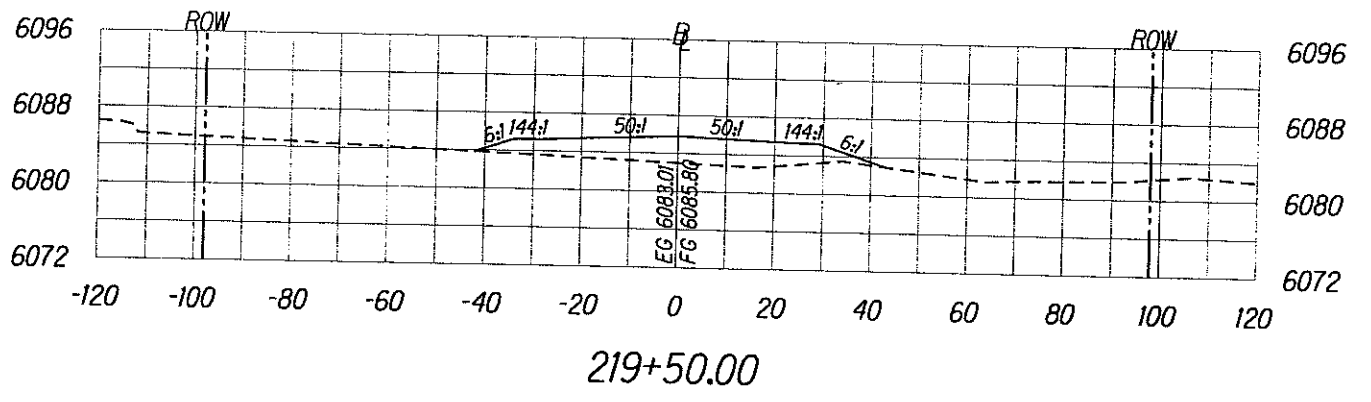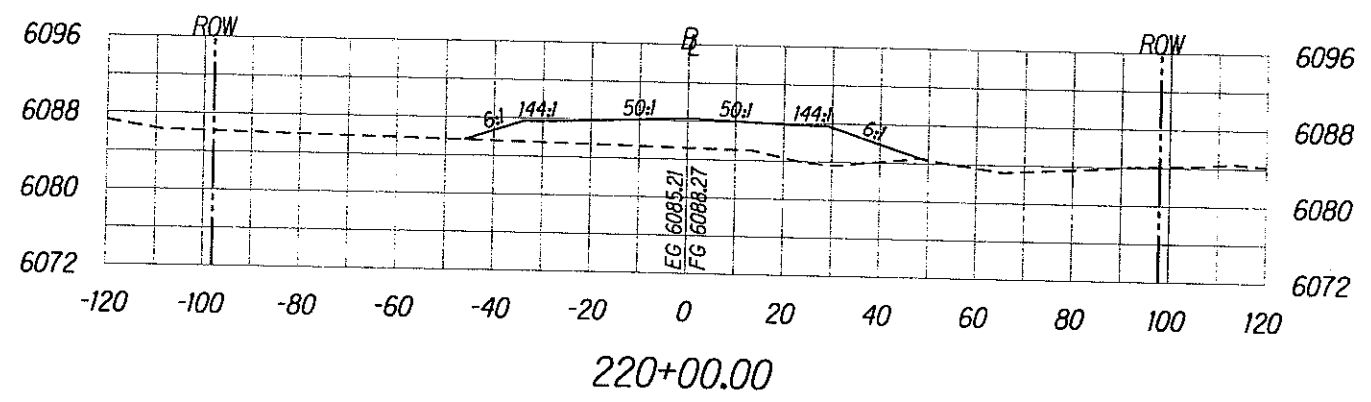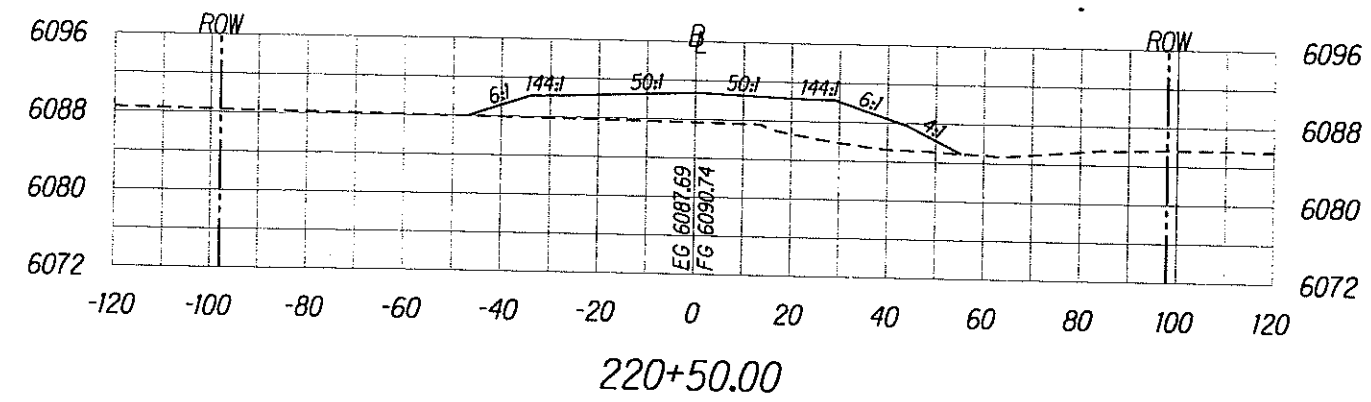







Scale: Horiz. 1"=40'
Vert. 1"=20'

ROADWAY CROSS SECTIONS
SHEET No. 48 OF 61

X48

M:\Mproj\Lenzie\203027\100%_sheets\shf000.dgn

REG	STATE	PROJECT	SHEET NO.	TOTAL SHEETS
9	HI	HI-A-AD-6(2) Saddle Road	X49	X61

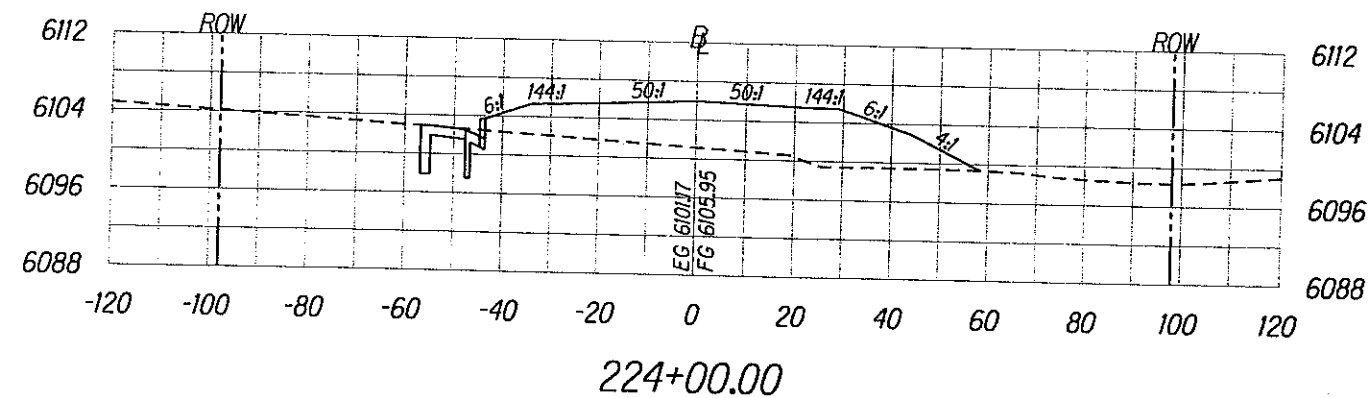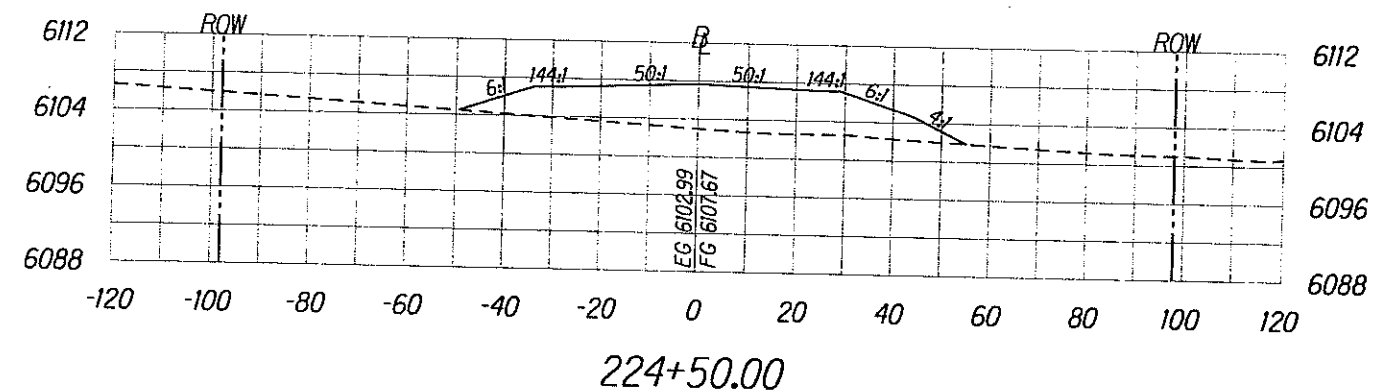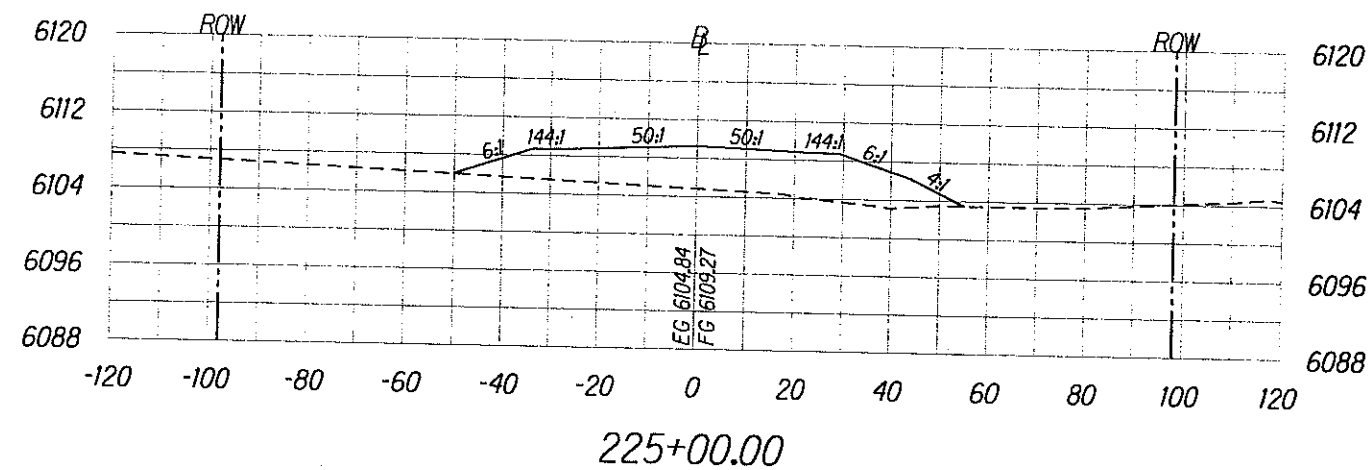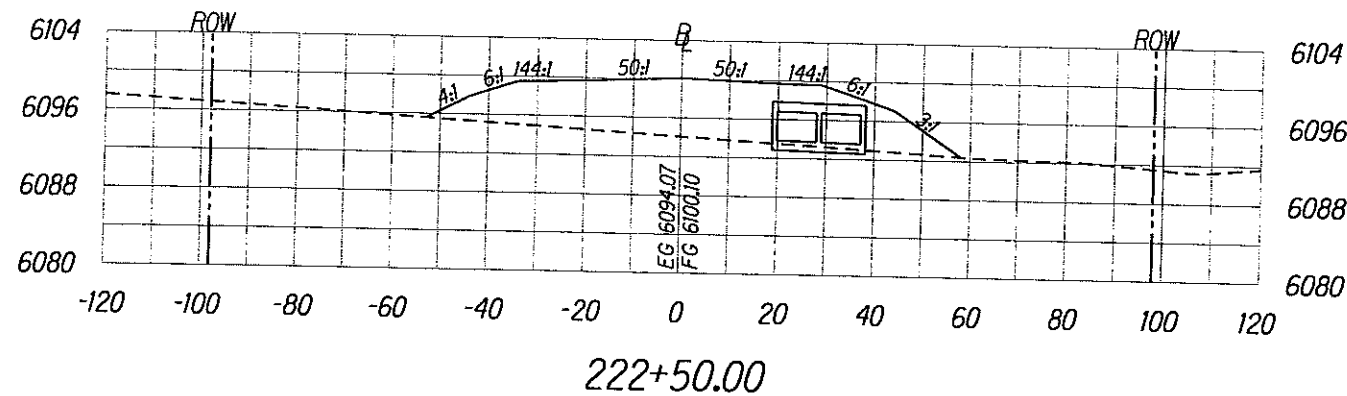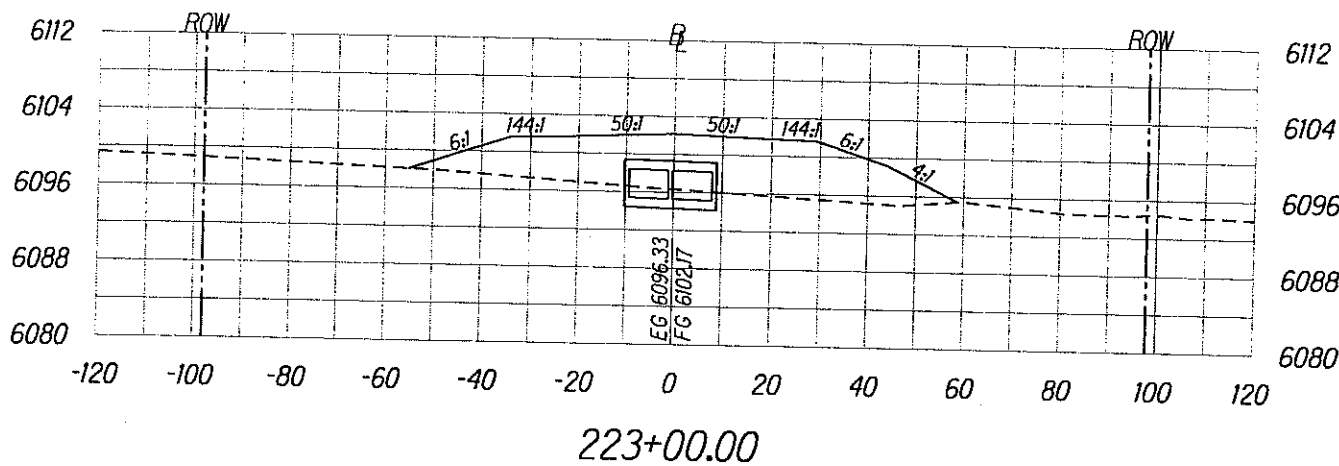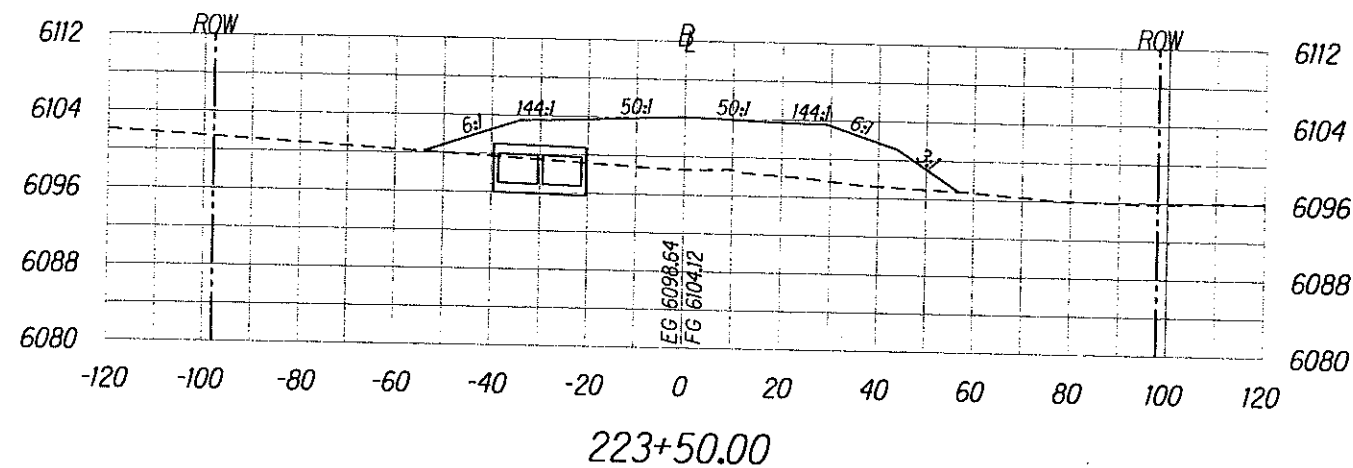







Scale: Horiz. 1"=40'
Vert. 1"=20'

ROADWAY CROSS SECTIONS

SHEET No. 49 OF 61

X49

REG	STATE	PROJECT	SHEET NO.	TOTAL SHEETS
9	HI	HI-A-AD-6(2) Saddle Road	X50	X61

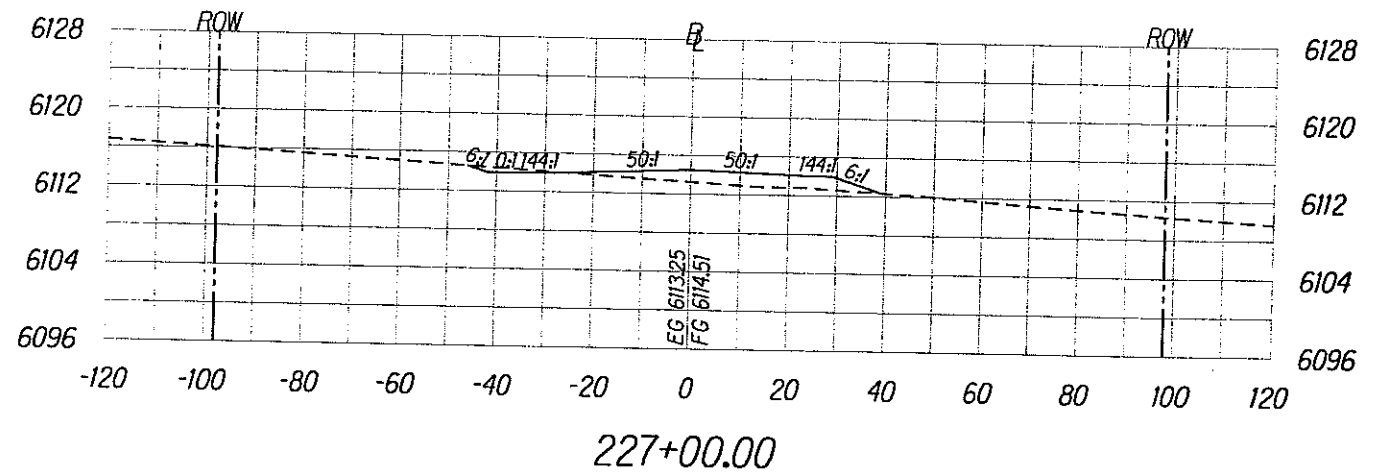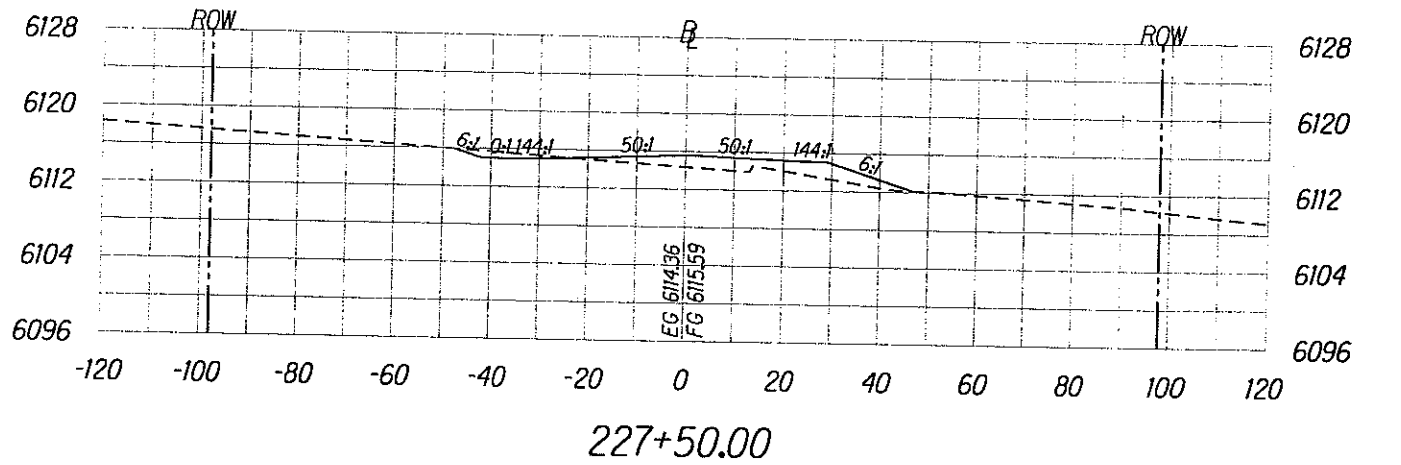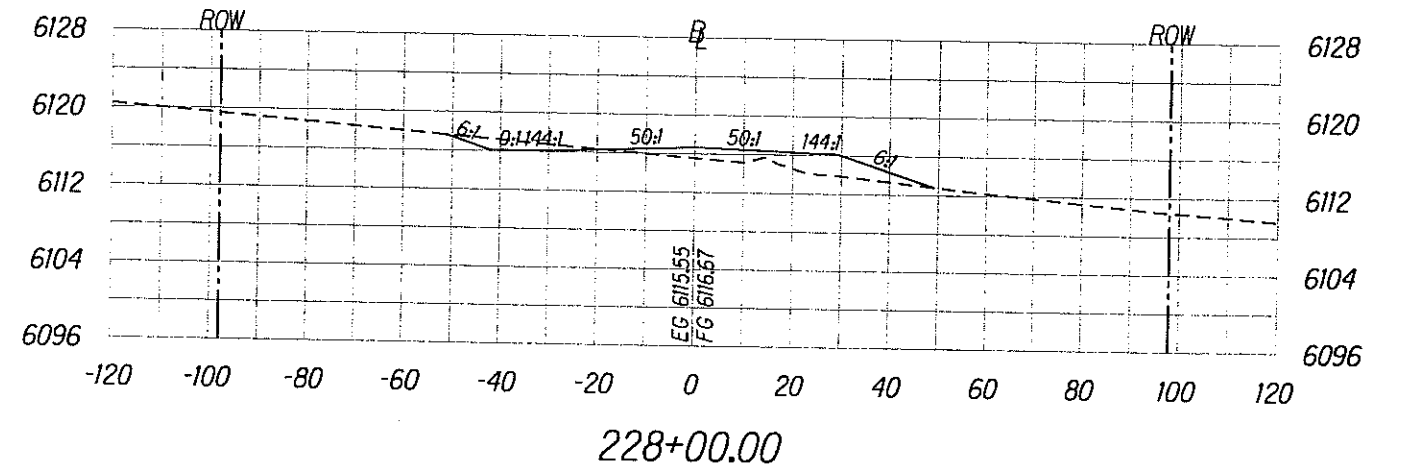
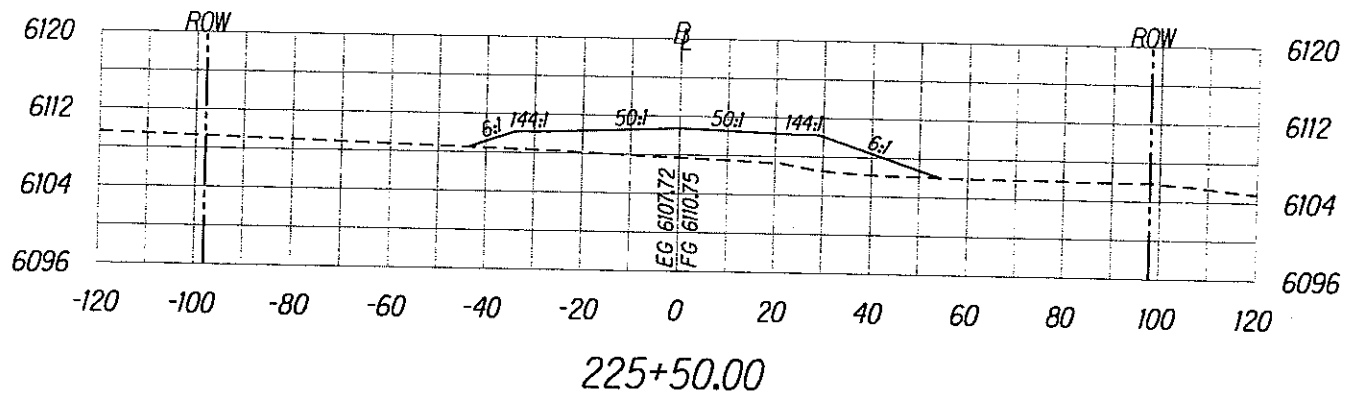
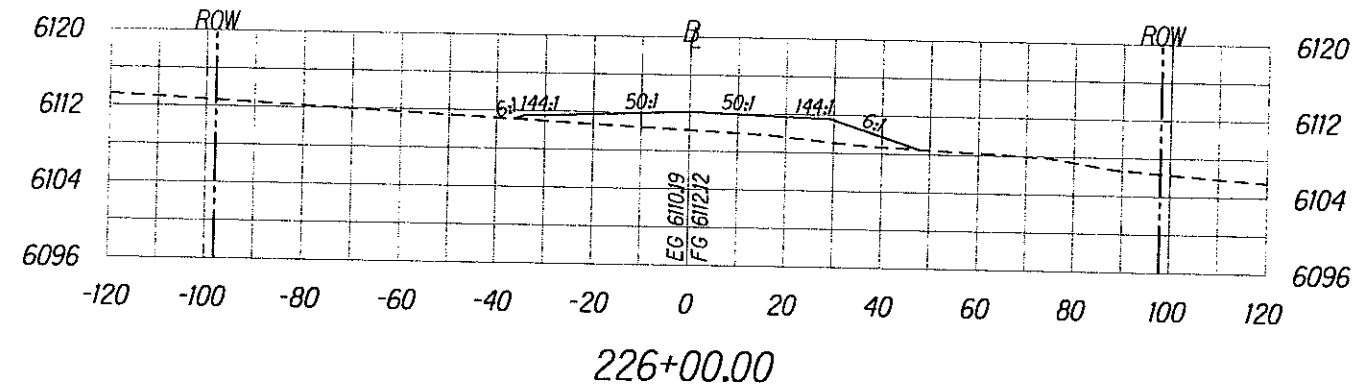
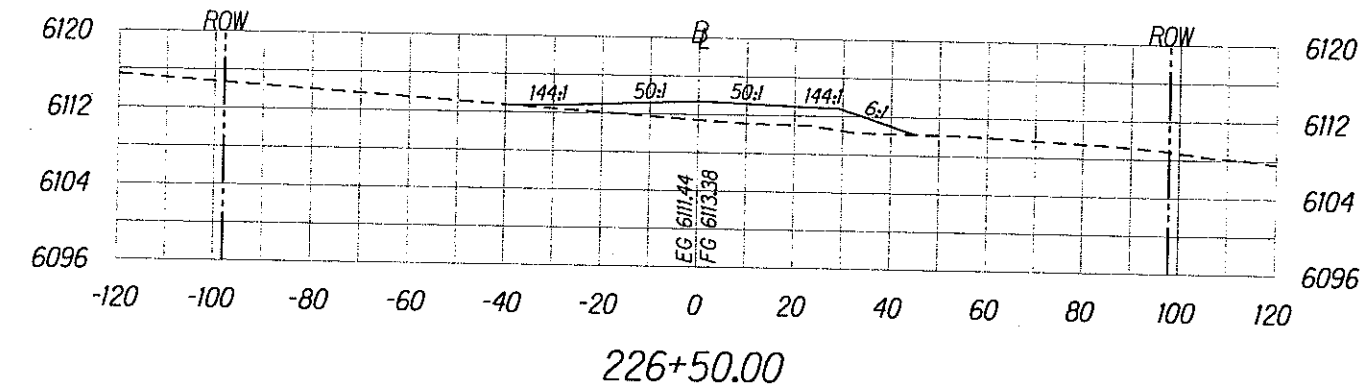


Scale: Horiz. 1"=40'
Vert. 1"=20'



ROADWAY CROSS SECTIONS
SHEET No. 50 OF 61

X50

REG	STATE	PROJECT	SHEET NO.	TOTAL SHEETS
9	HI	HI-A-AD-6(2) Saddle Road	X51	X61

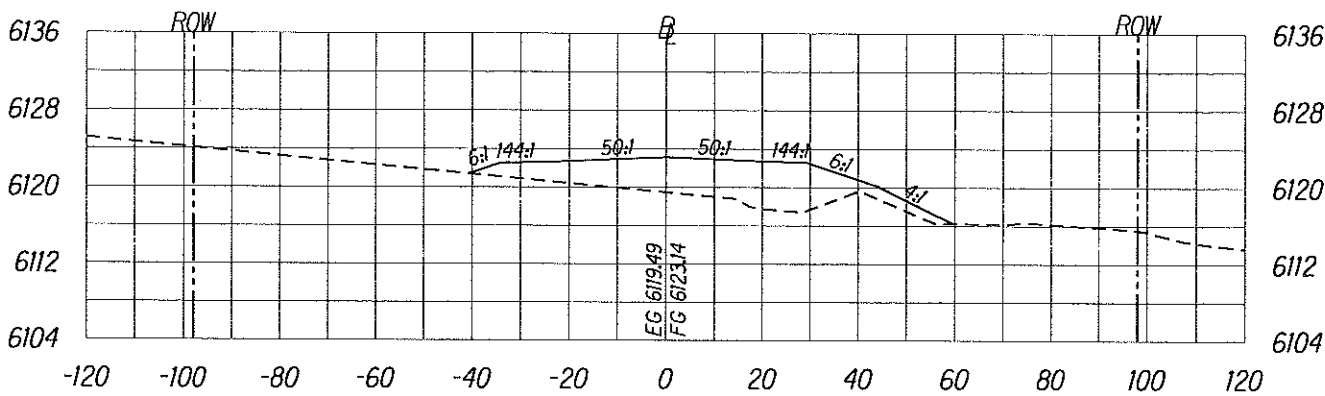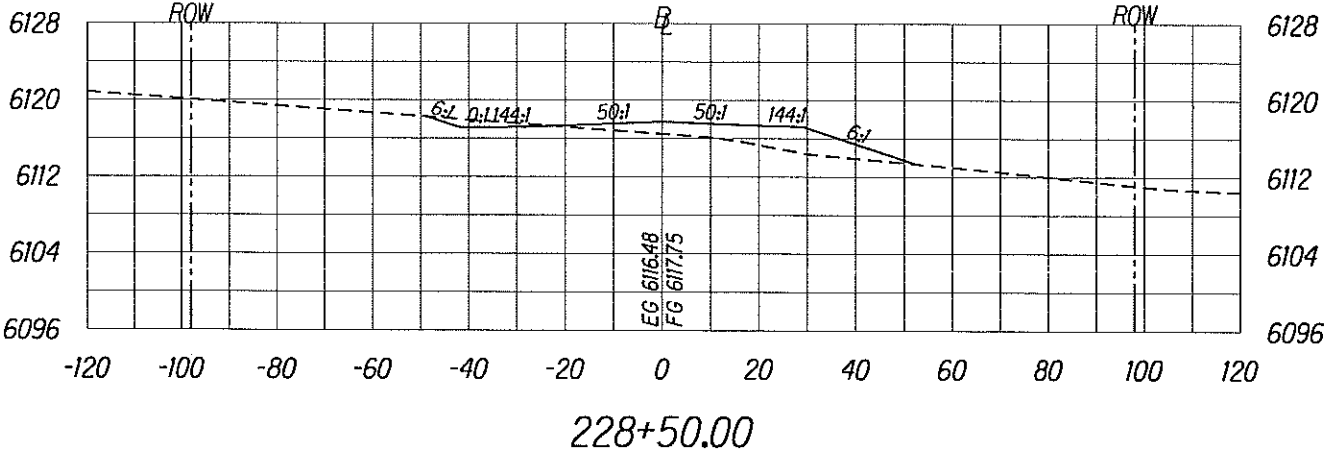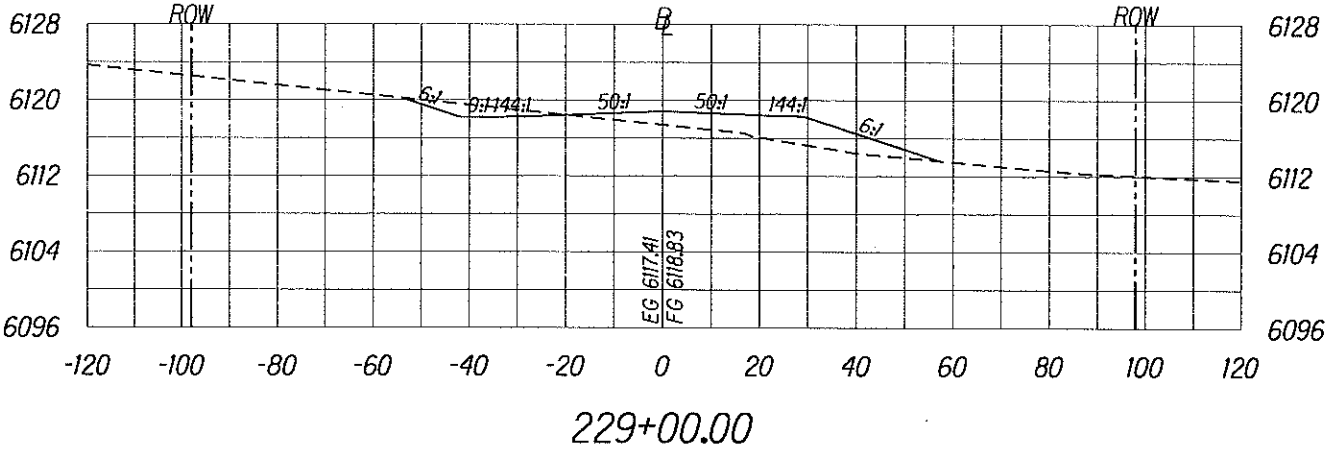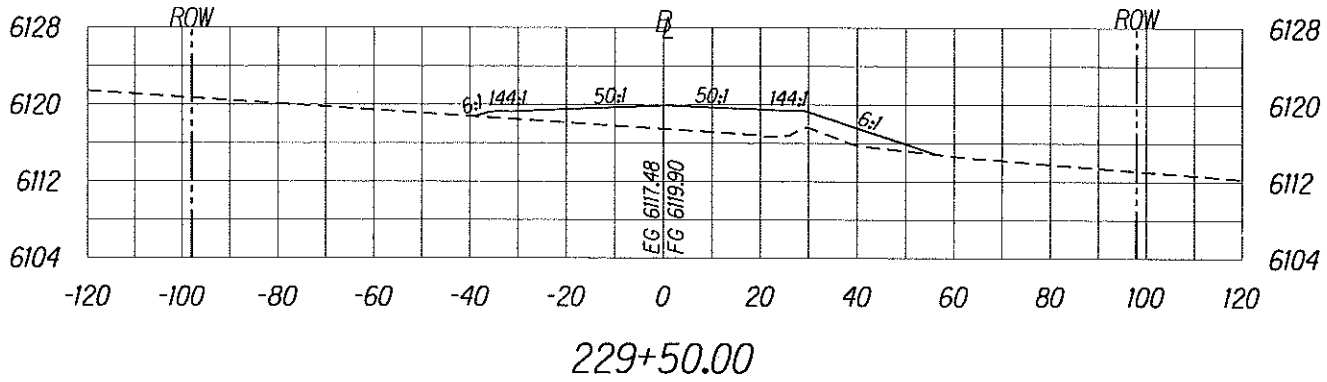







End Schedule A - Sta. 231+00.00

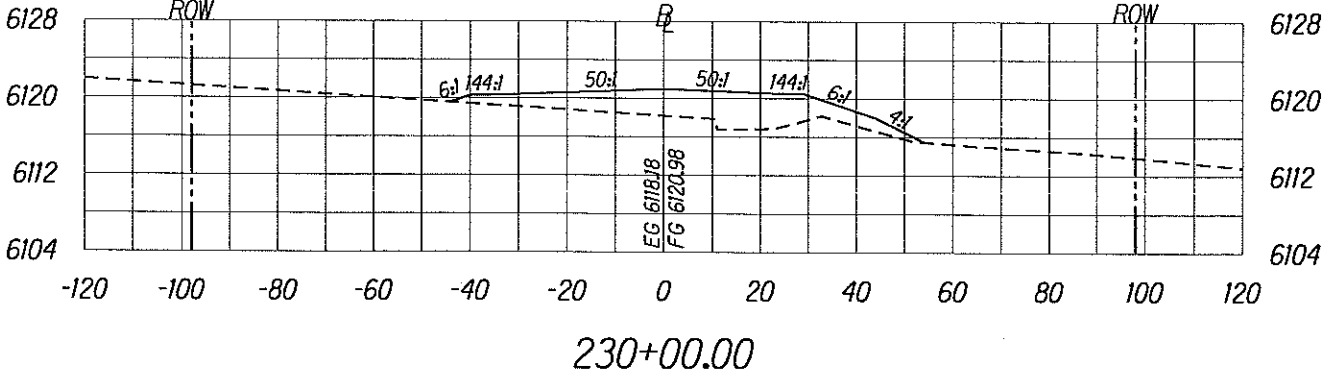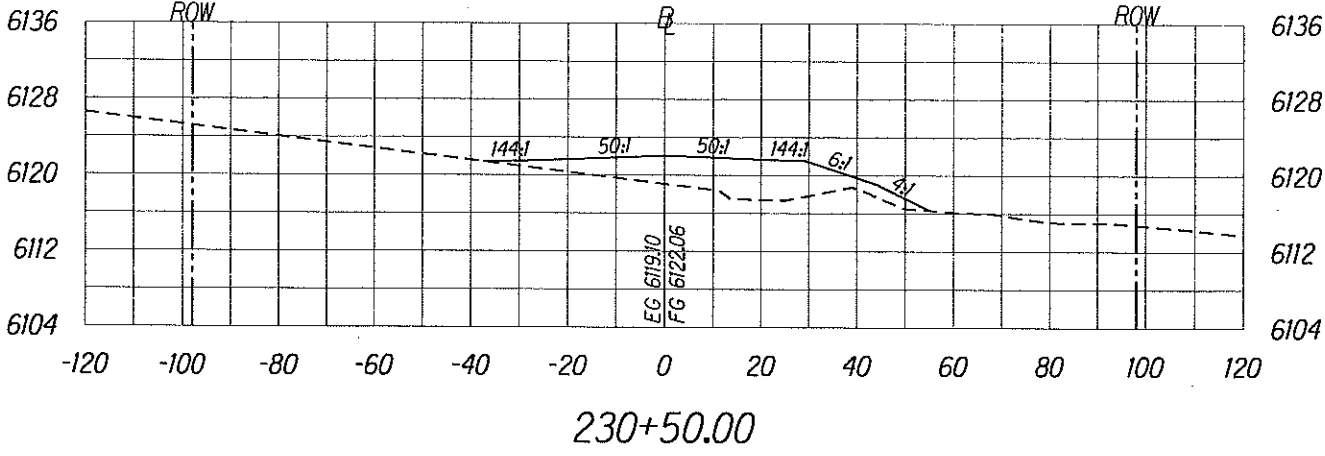

Scale: Horiz. 1"=40'
Vert. 1"=20'

M:\Mproj\Lennie\203027\100%\sheets\sh1x000.dgn

REG	STATE	PROJECT	SHEET NO.	TOTAL SHEETS
9	HI	HI-A-AD-6(2) Saddle Road	X52	X61

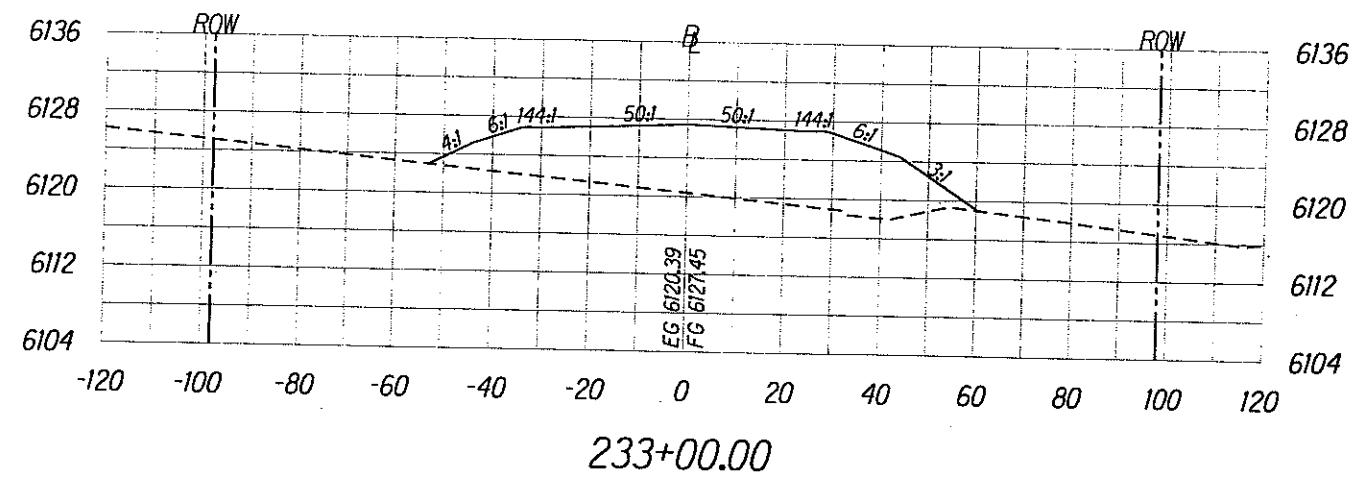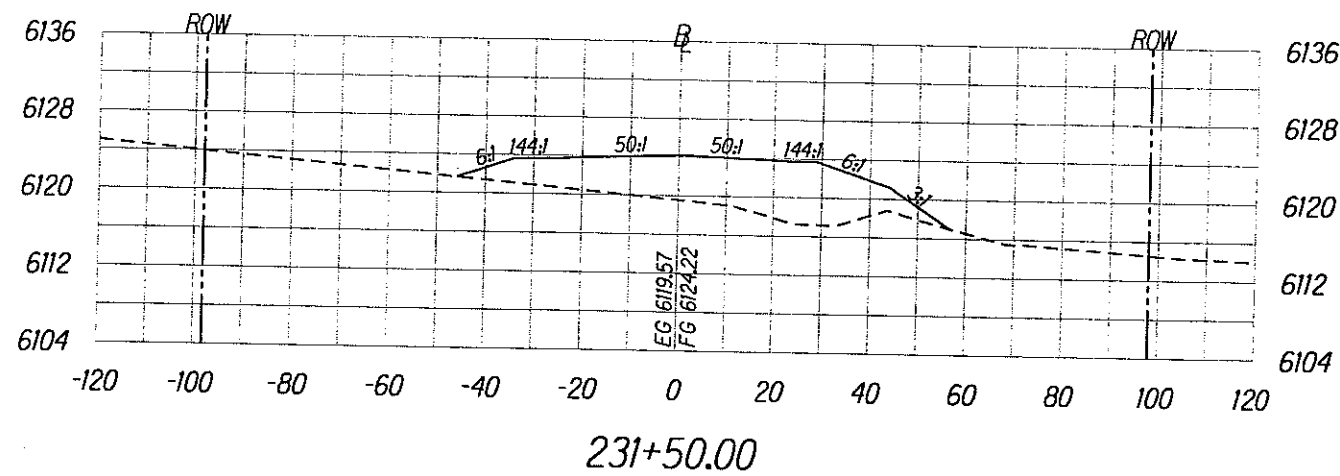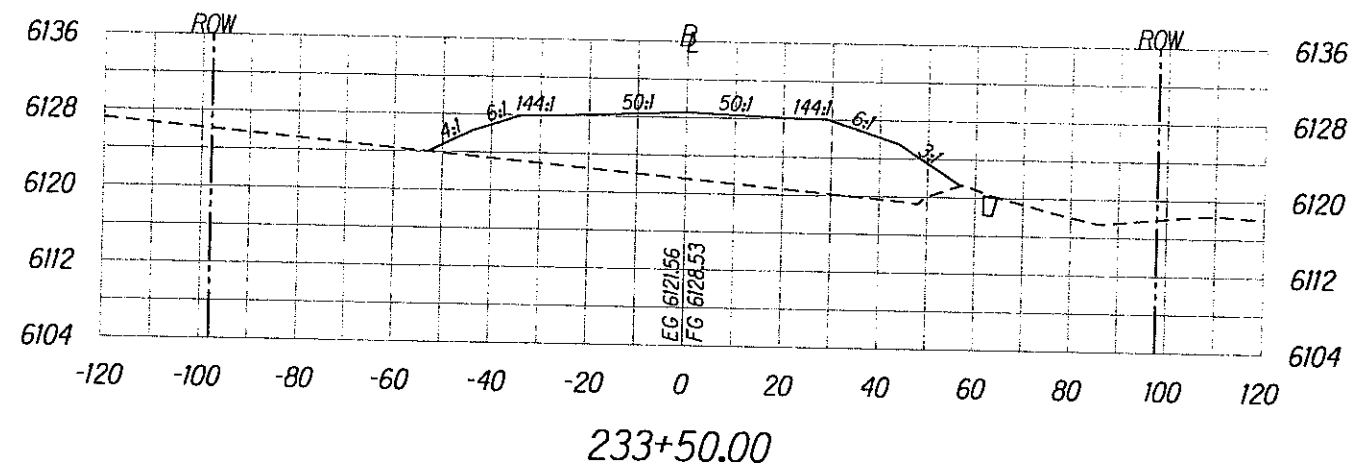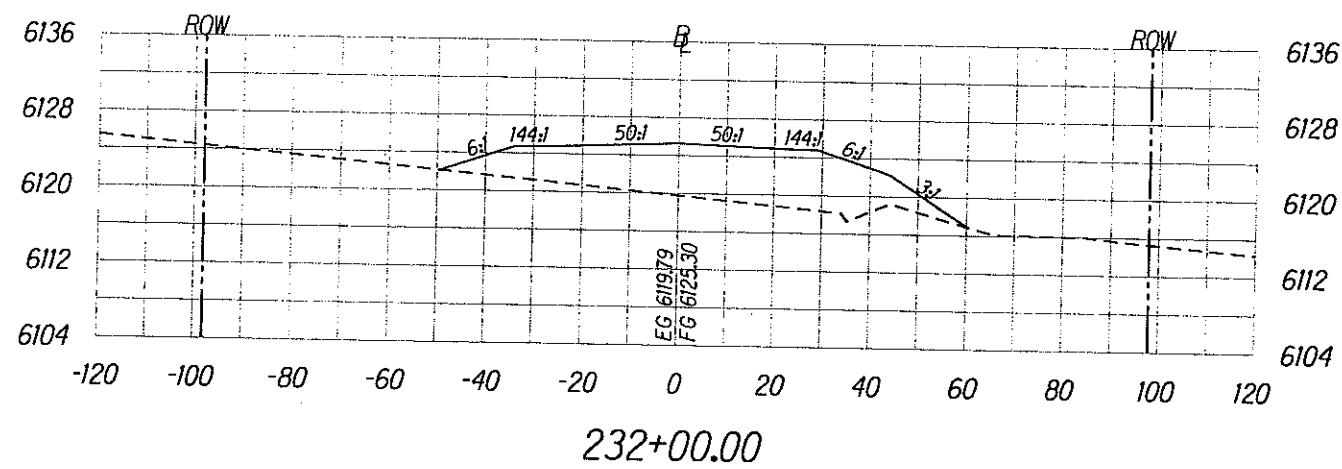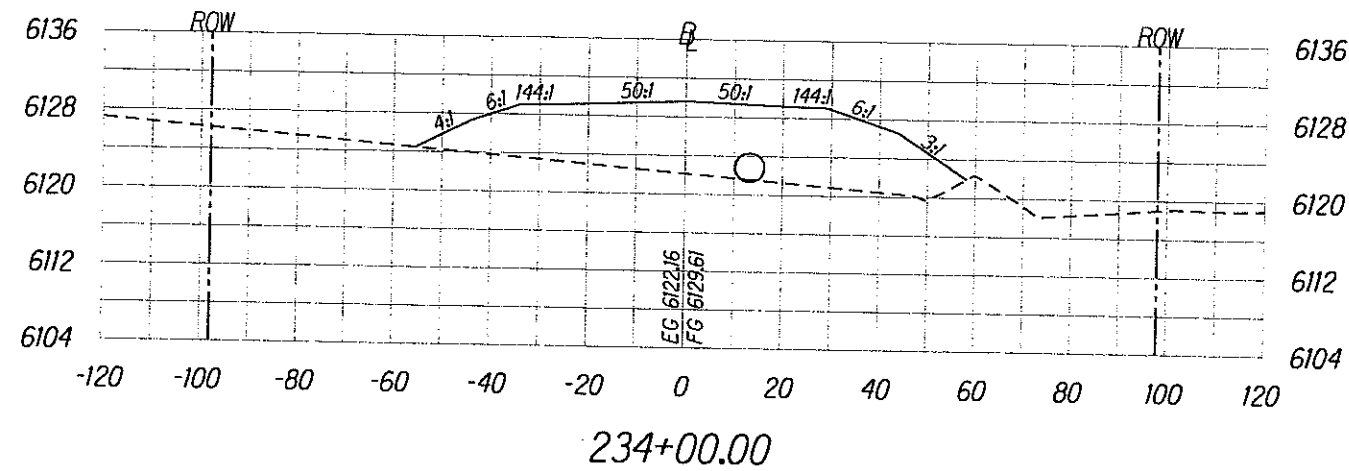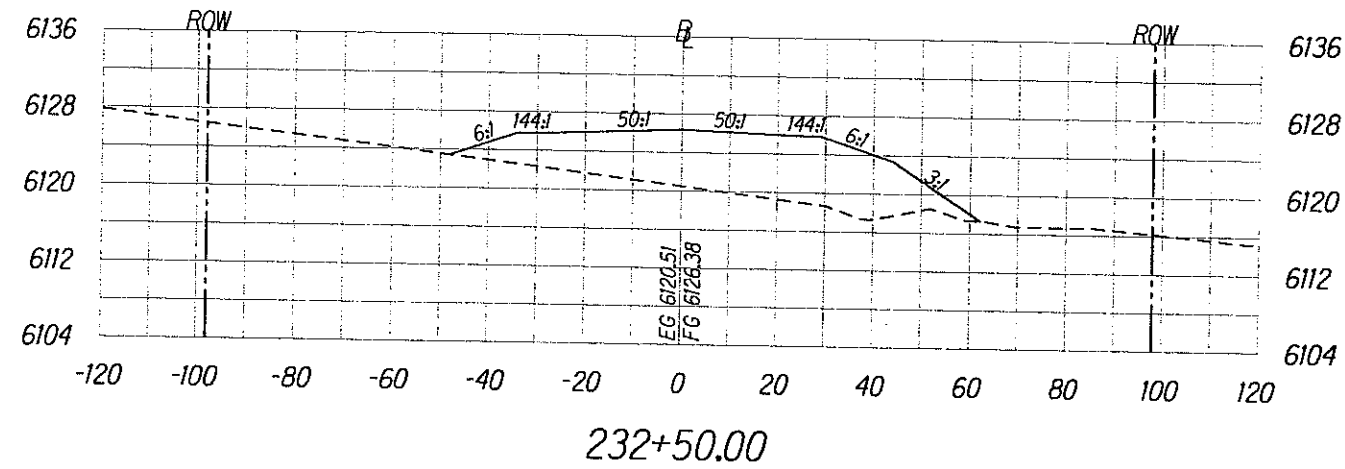

Scale: Horiz. 1"=40'
Vert. 1"=20'







ROADWAY CROSS SECTIONS

SHEET No. 52 OF 61

X52

M:\Mproj\Lenier\203027\100%\sheets\shix000.dgn

REG	STATE	PROJECT	SHEET NO.	TOTAL SHEETS
9	HI	HI-A-AD-6(2) Saddle Road	X55	X61

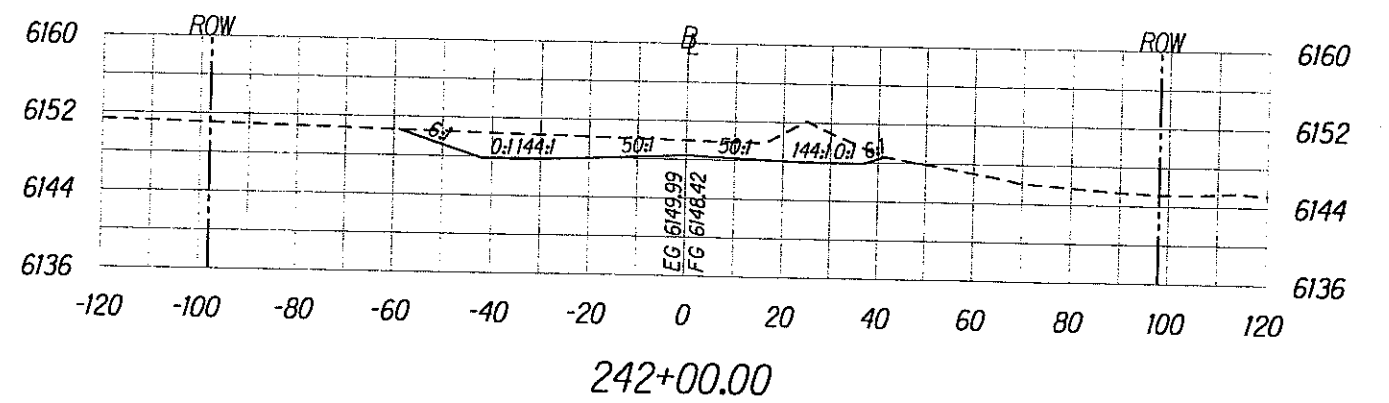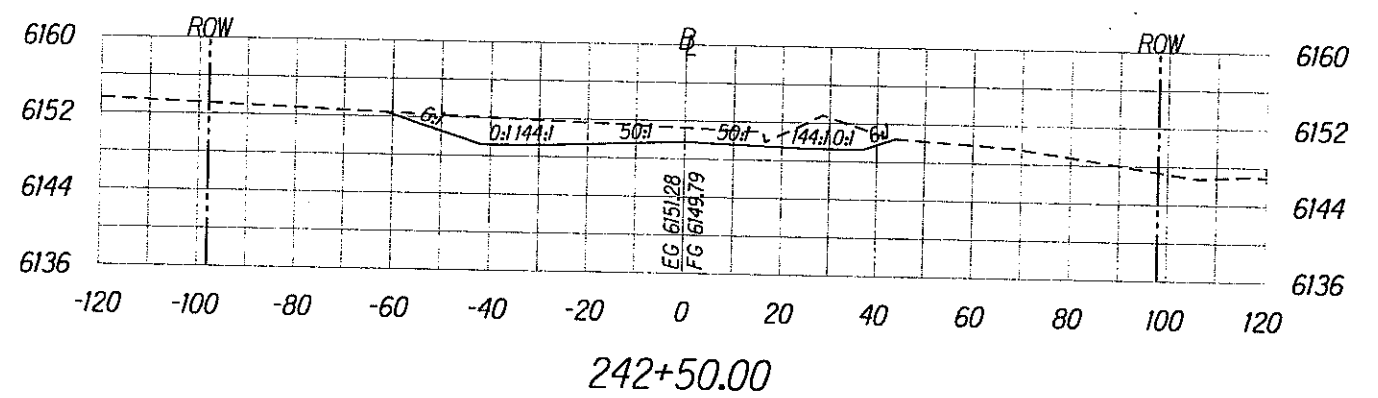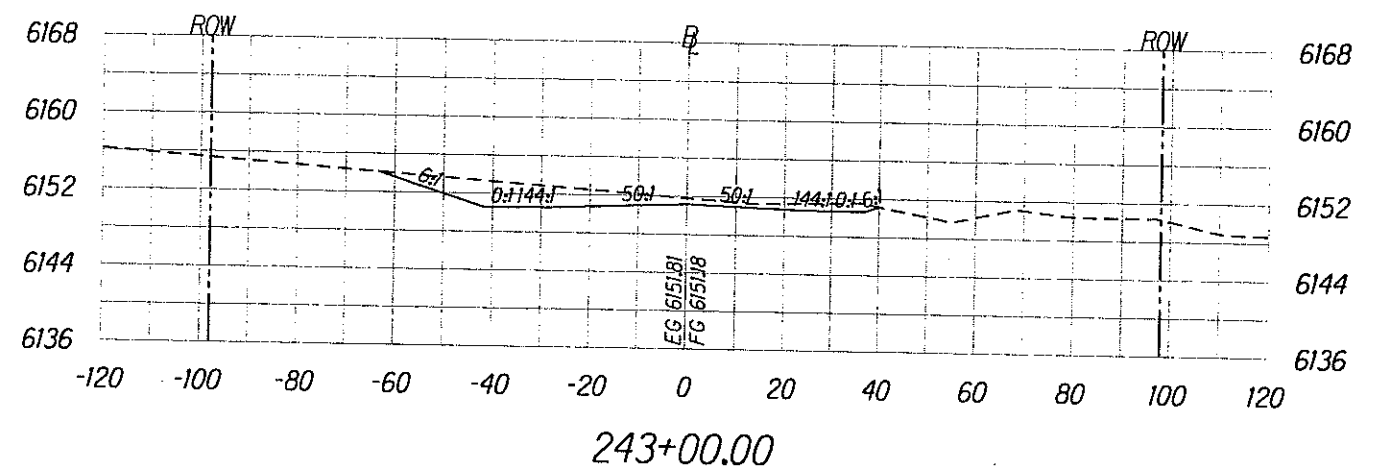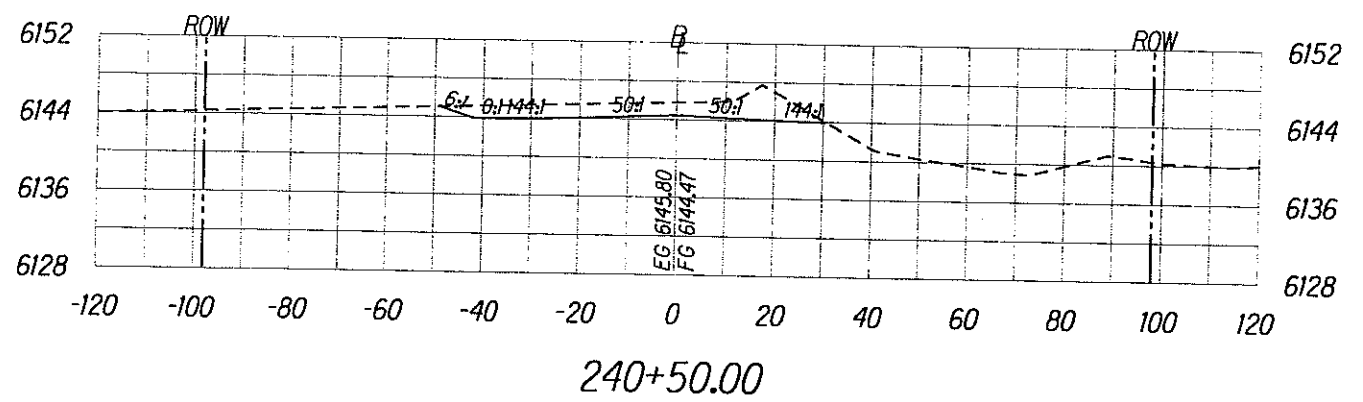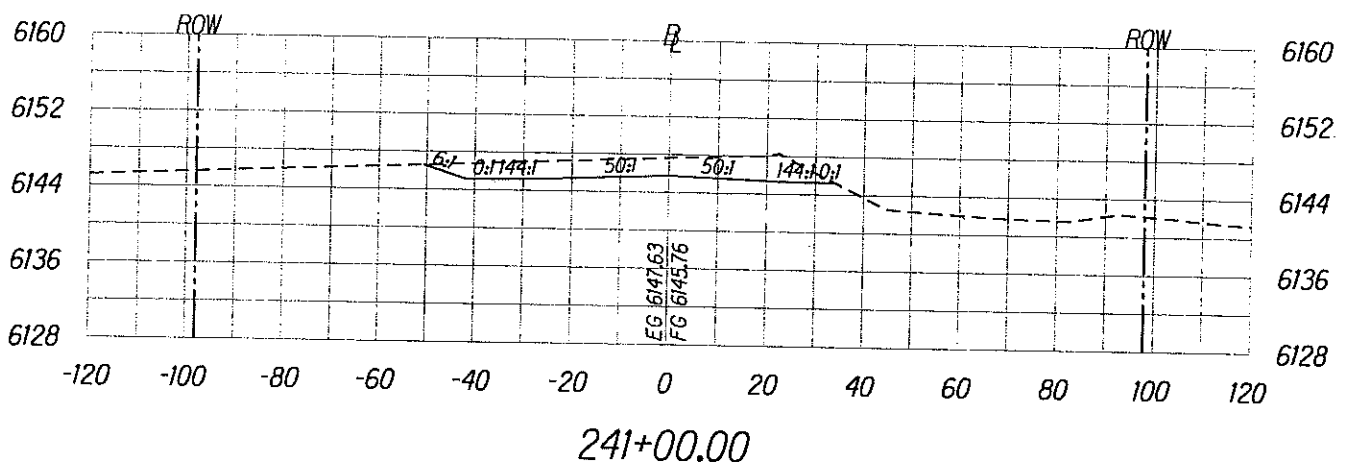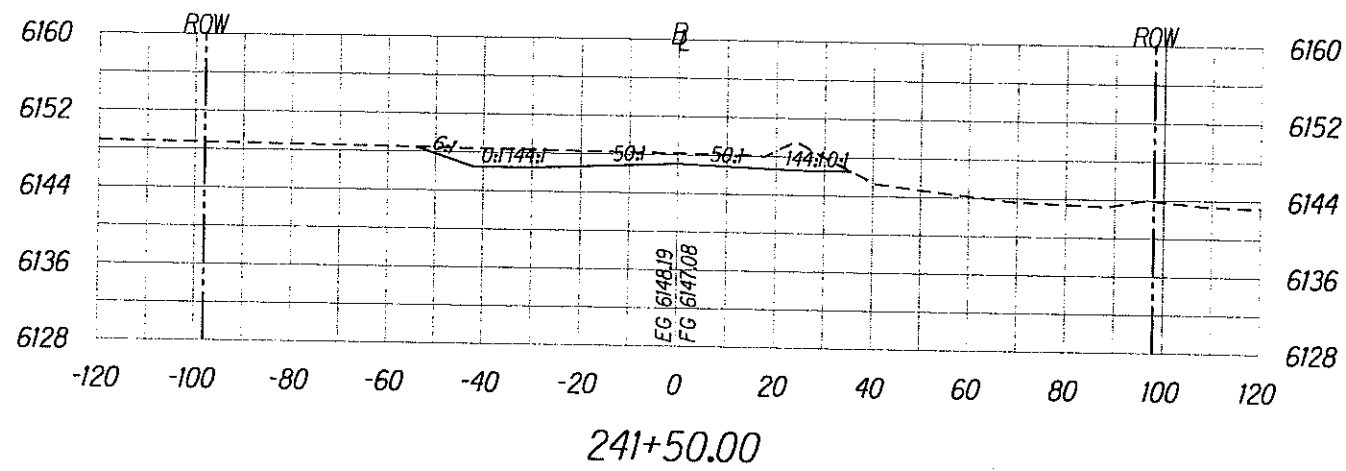







Scale: Horiz. 1"=40'
Vert. 1"=20'

ROADWAY CROSS SECTIONS

SHEET No. 55 OF 61

X55

REG	STATE	PROJECT	SHEET NO.	TOTAL SHEETS
9	HI	HI-A-AD-6(2) Saddle Road	X56	X61

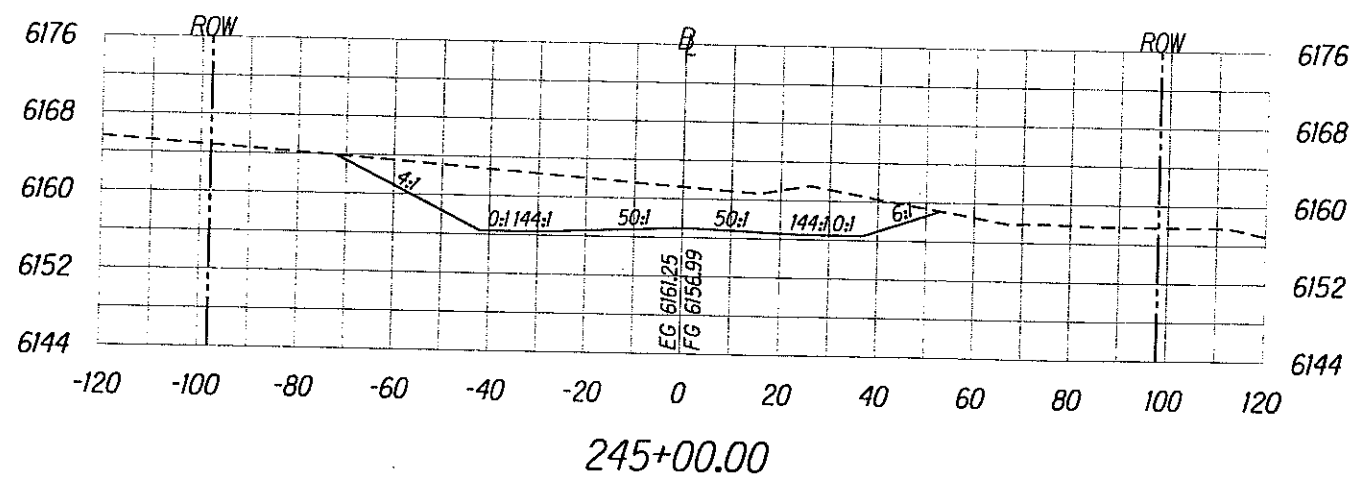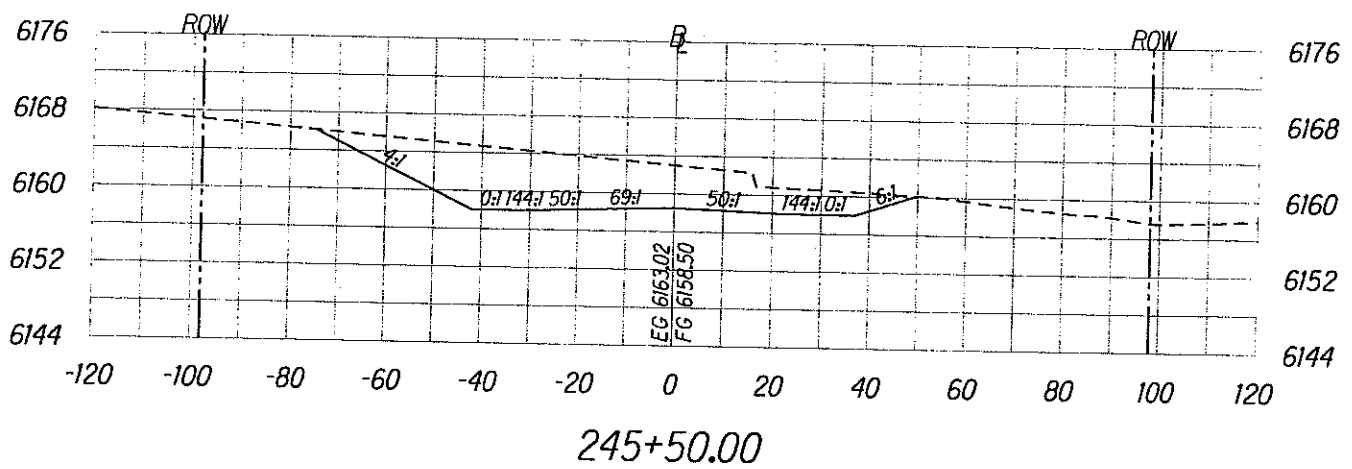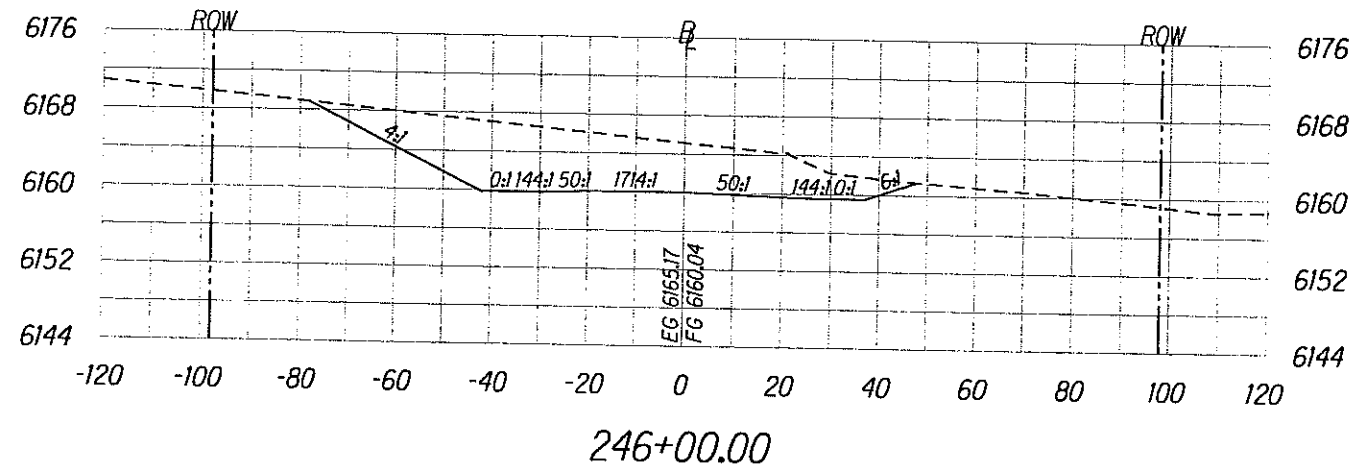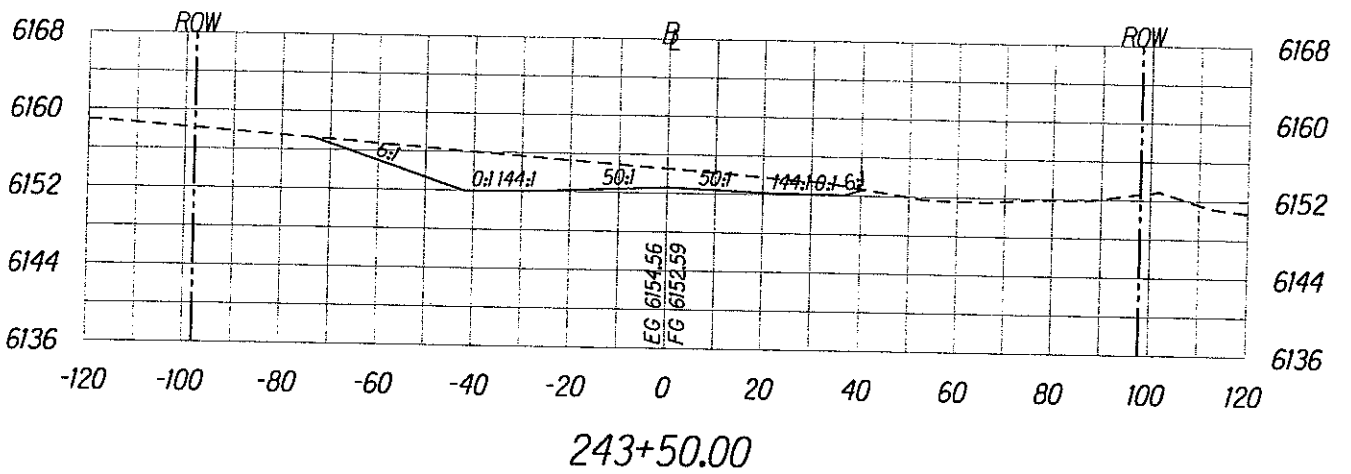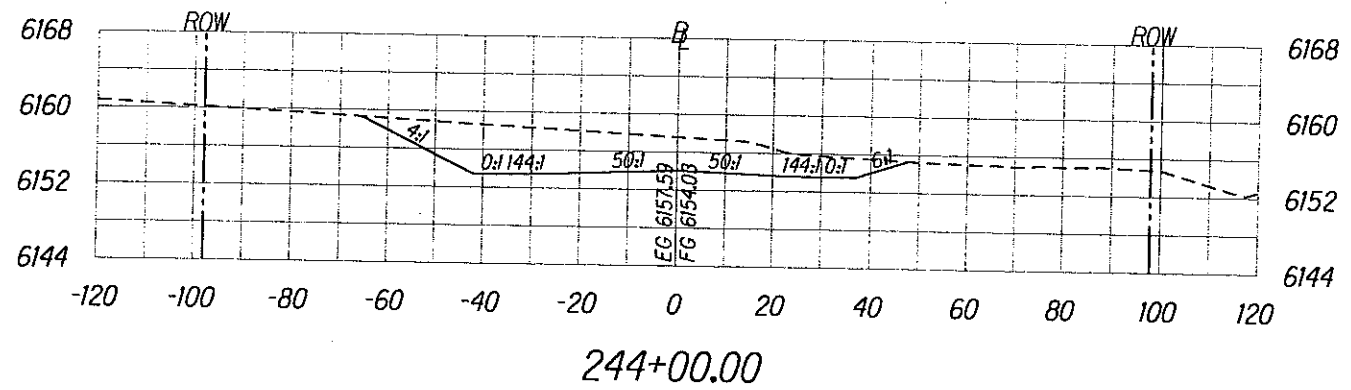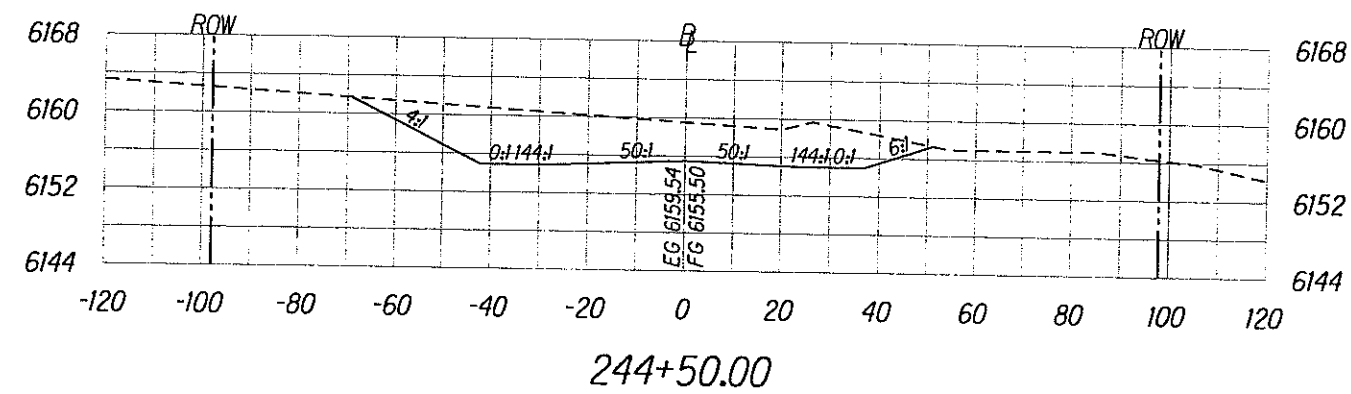

Scale: Horiz. 1"=40'
Vert. 1"=20'






ROADWAY CROSS SECTIONS

SHEET No. 56 OF 61

X56

M:\Mproj\Lenzie\203027\100%\sheets\shx000.dgn

REG	STATE	PROJECT	SHEET NO.	TOTAL SHEETS
9	HI	HI-A-AD-6(2) Saddle Road	X57	X61

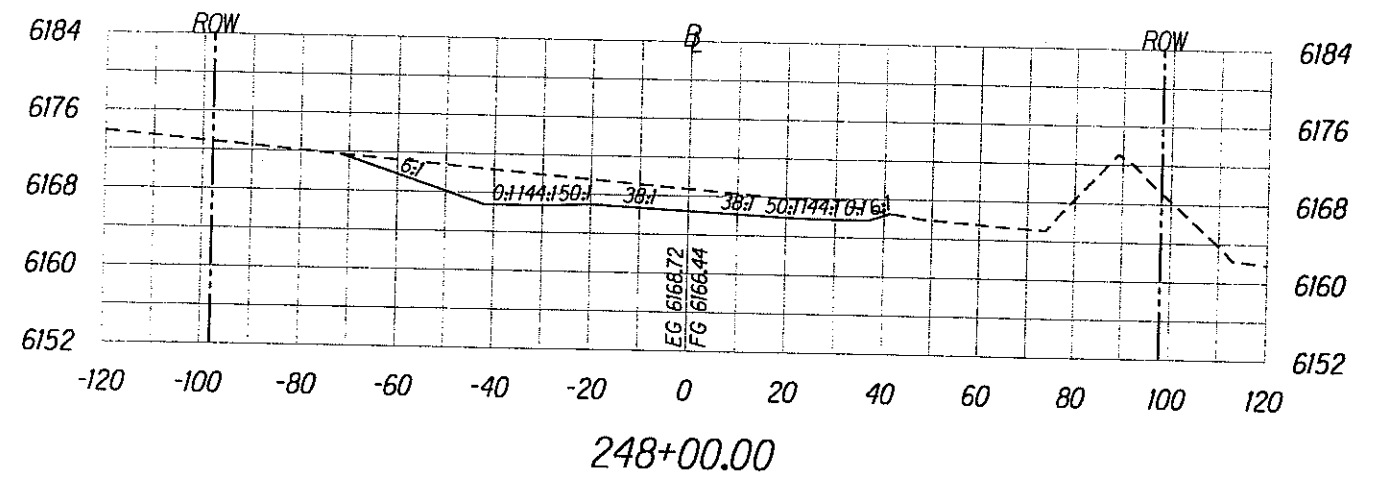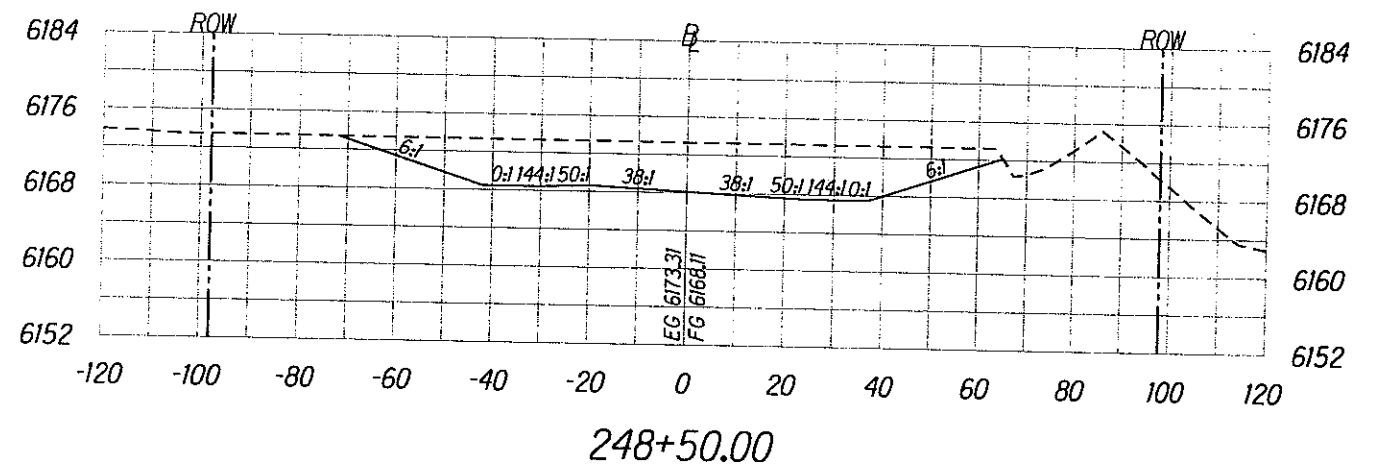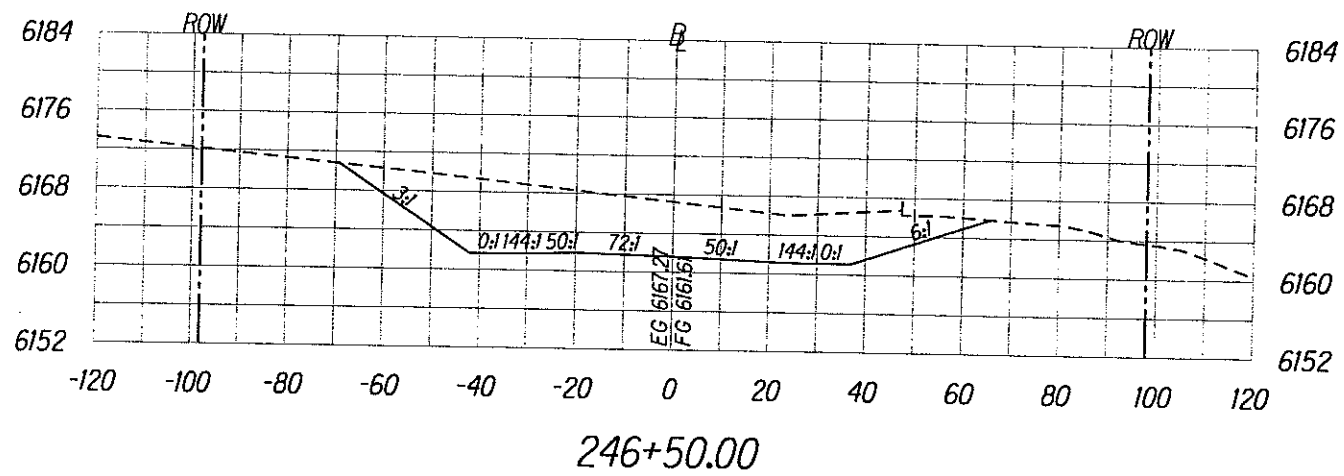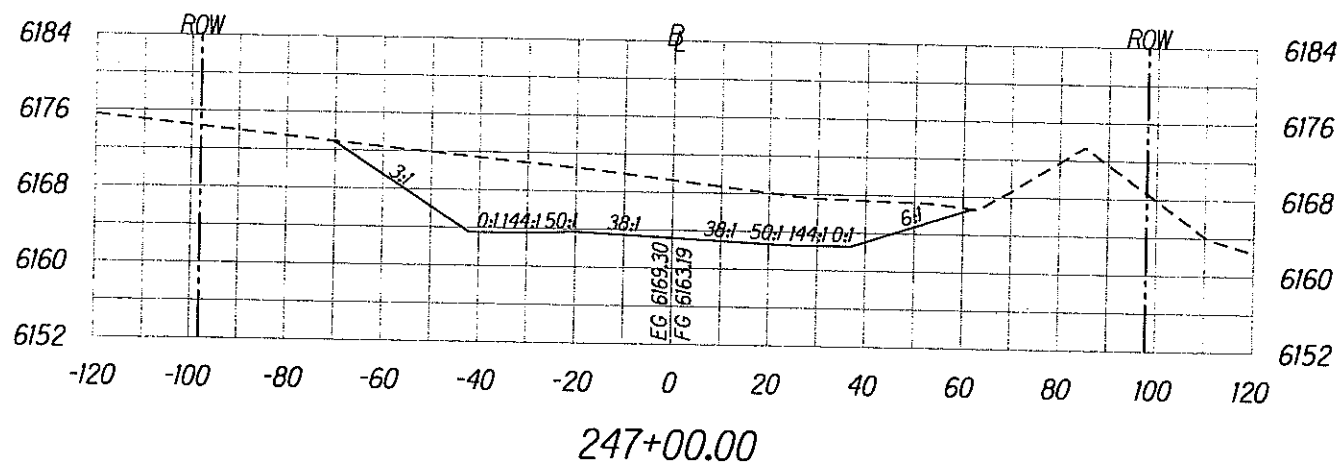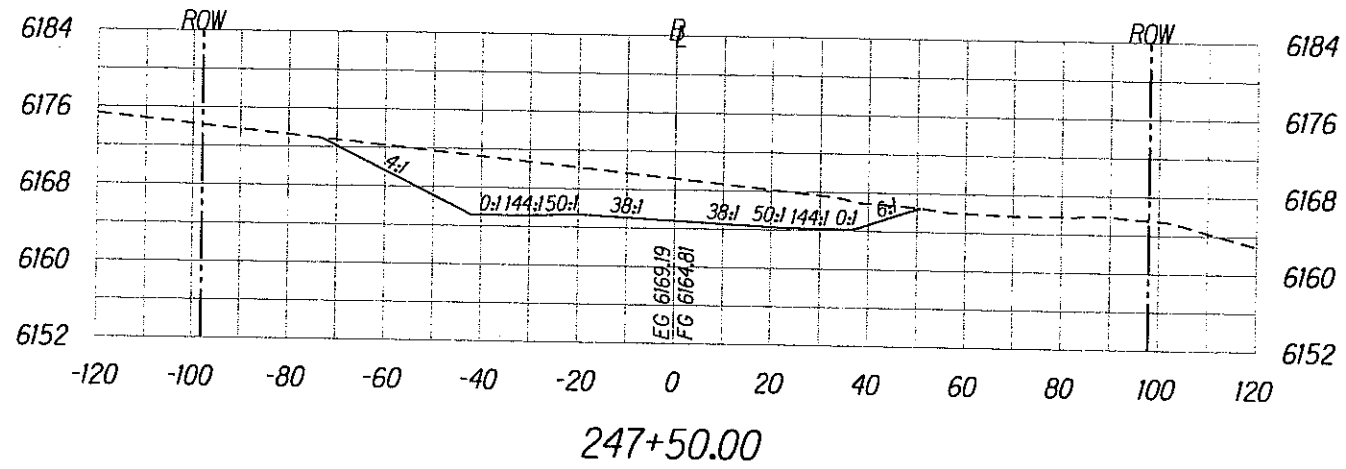







Scale: Horiz. 1"=40'
Vert. 1"=20'

ROADWAY CROSS SECTIONS

SHEET No. 57 OF 61

X57

REG	STATE	PROJECT	SHEET NO.	TOTAL SHEETS
9	HI	HI-A-AD-6(2) Saddle Road	X60	X61

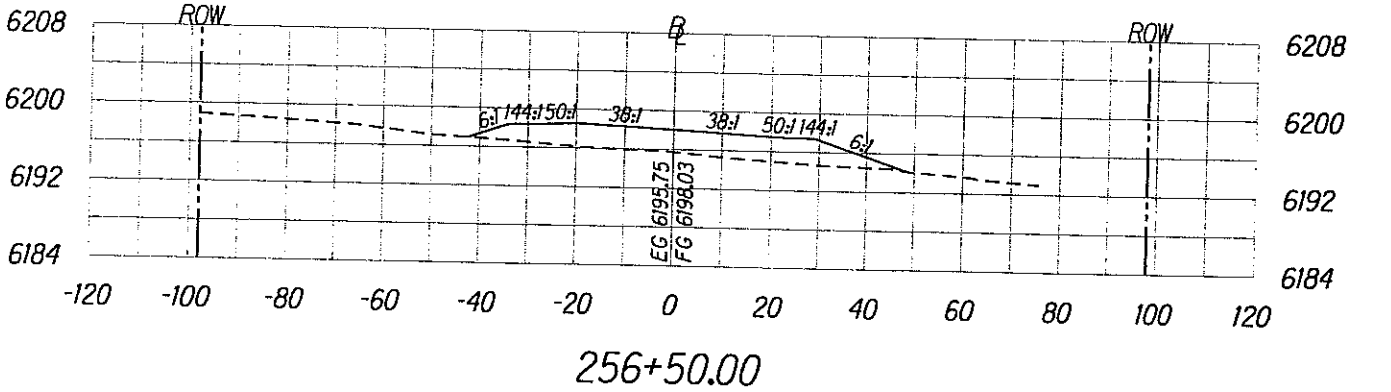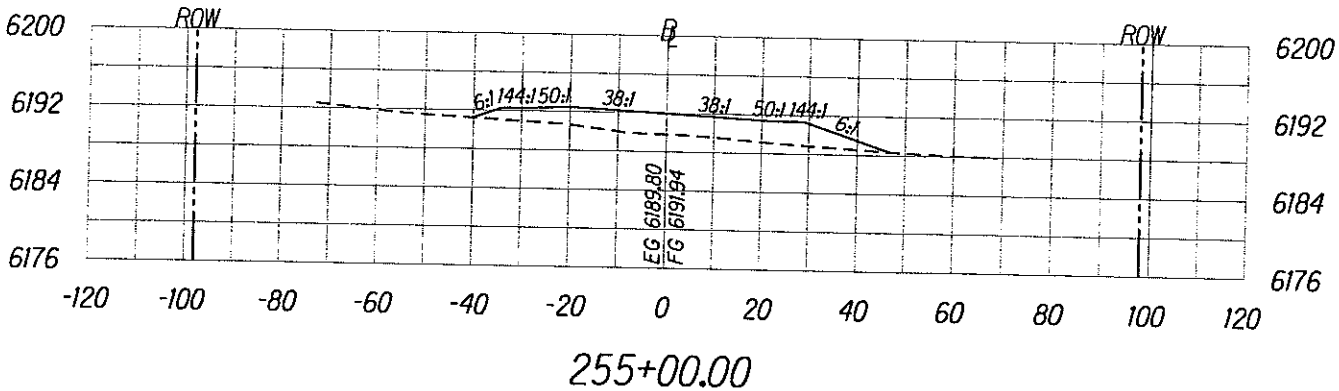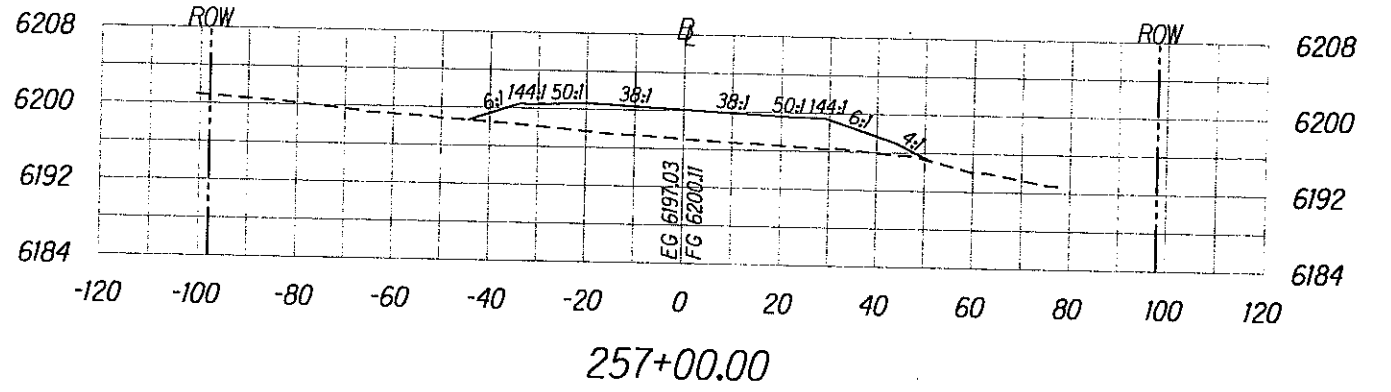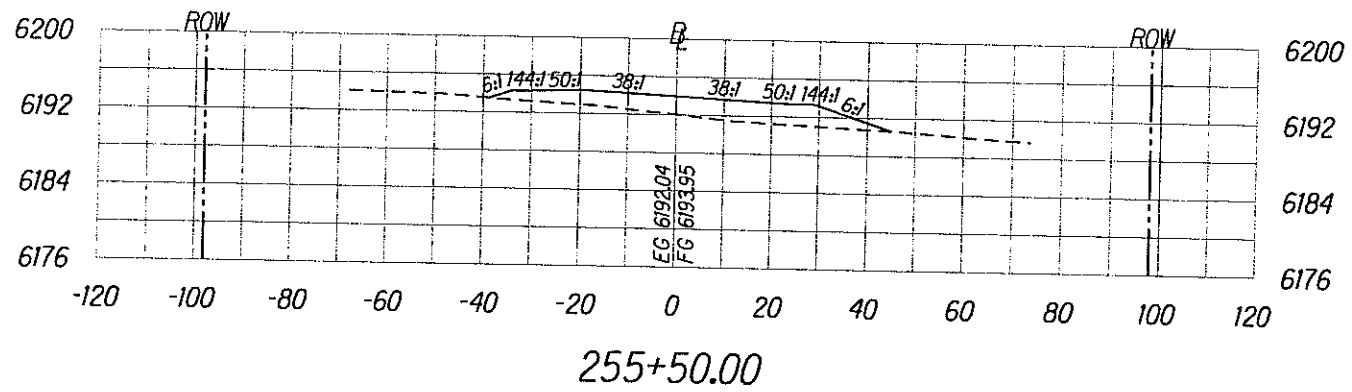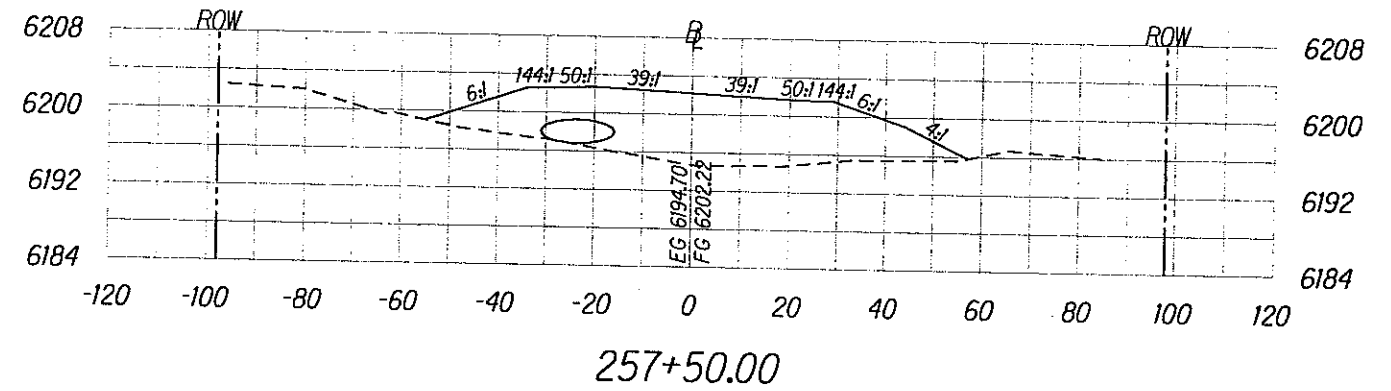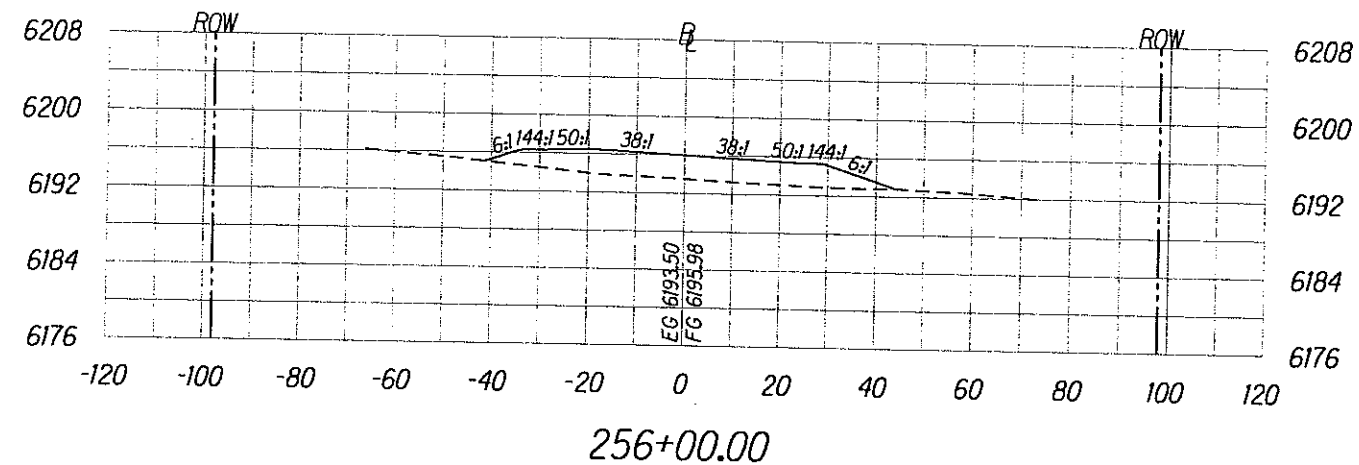

Scale: Horiz. 1"=40'
Vert. 1"=20'


ROADWAY CROSS SECTIONS

SHEET No. 60 OF 61


X60

M:\Mproj\Lenzie\203027\100% sheets\shx000.dgn

REG	STATE	PROJECT	SHEET NO.	TOTAL SHEETS
9	HI	HI-A-AD-6(2) Saddle Road	X61	X61

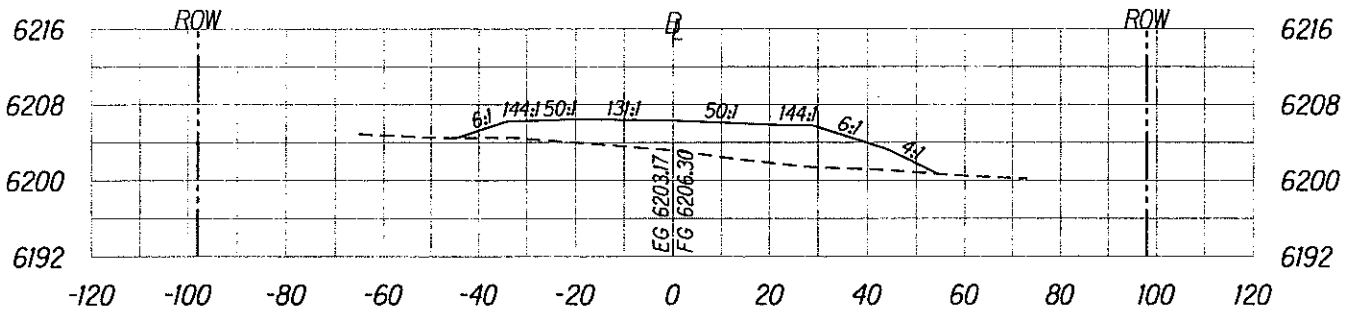

End Schedule B - Sta. 258+50.00

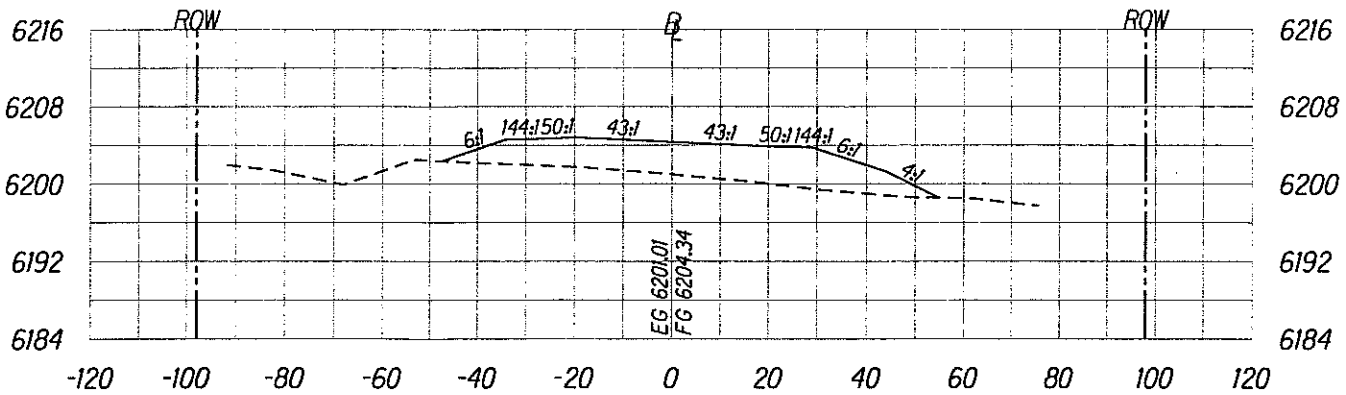

258+00.00

Scale: Horiz. 1"=40'
Vert. 1"=20'

ROADWAY CROSS SECTIONS
SHEET No. 61 OF 61

M:\Mproj\Lenzie\203027\100%_sheets\shix000.dgn