

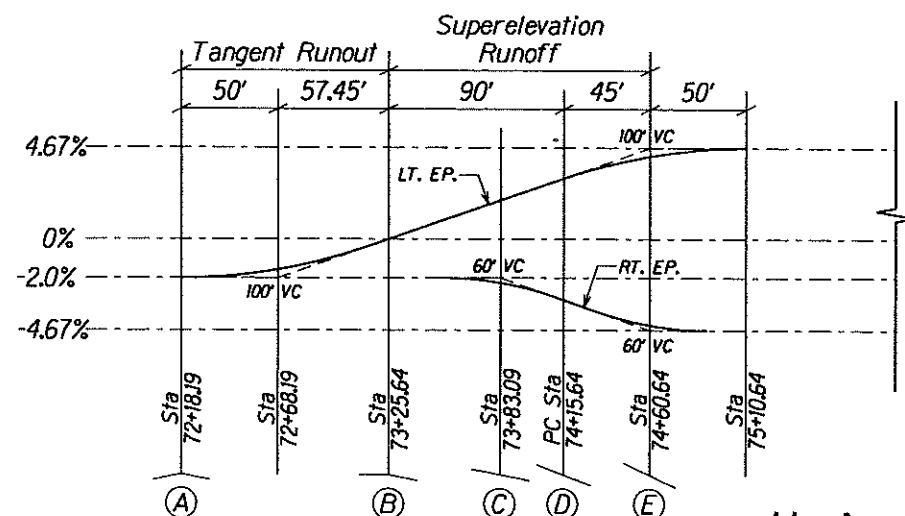




REG	STATE	PROJECT	SHEET NO.	TOTAL SHEETS
9	HI	HI-A-AD-6(2) Saddle Road	B7	B7

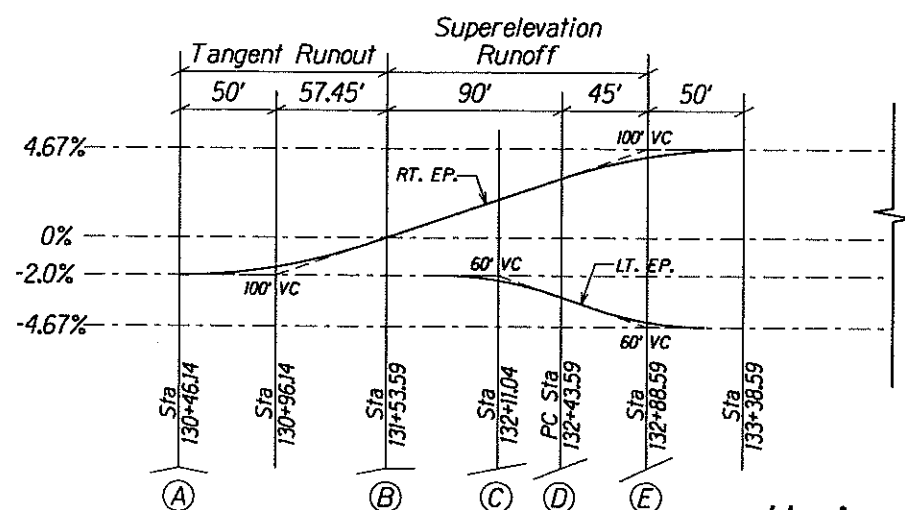


Horizontal Curve No. 2
 $R = 3280'$; $e = 4.67\%$; Right

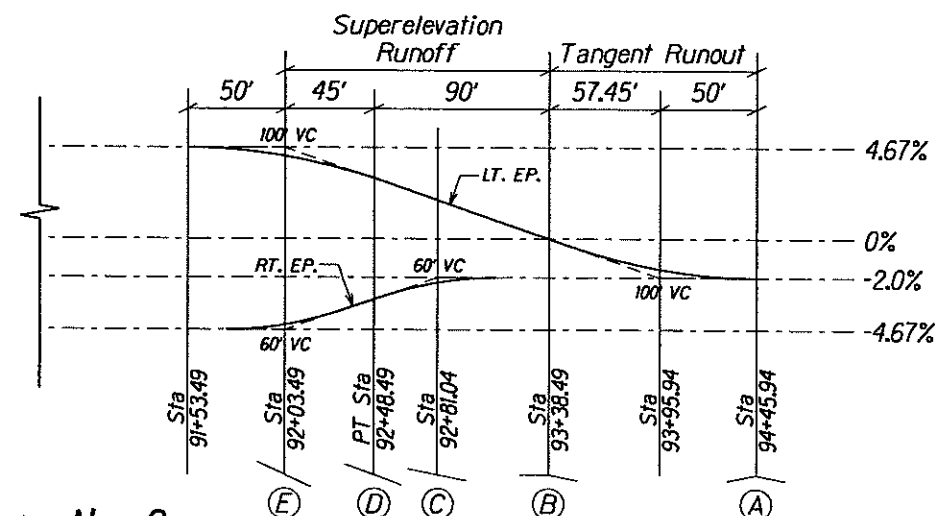

Horizontal Curve No. 3
 $R = 3280'$; $e = 4.67\%$; Left

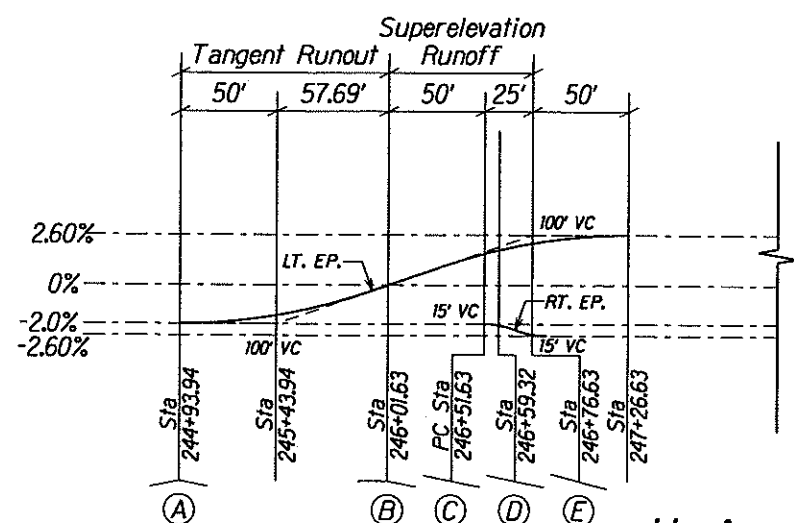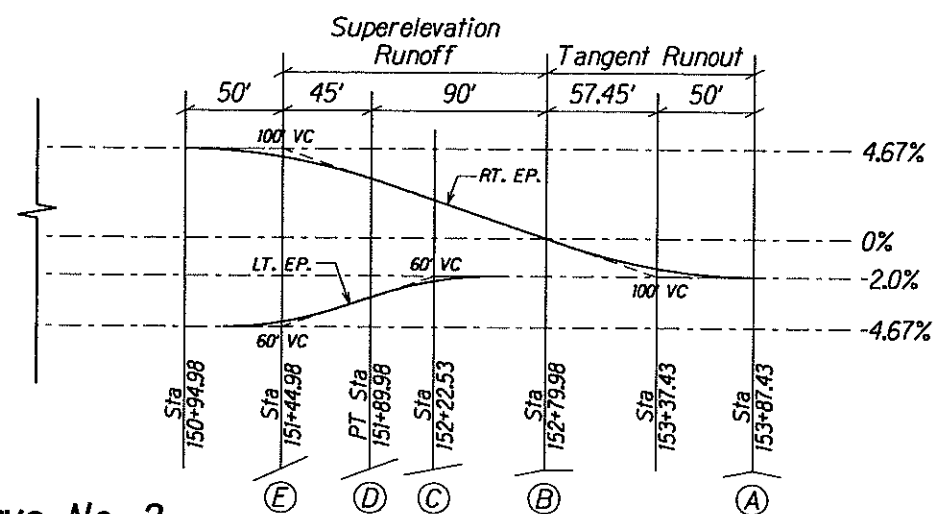

Horizontal Curve No. 4
 $R = 6560'$; $e = 2.60\%$; Right

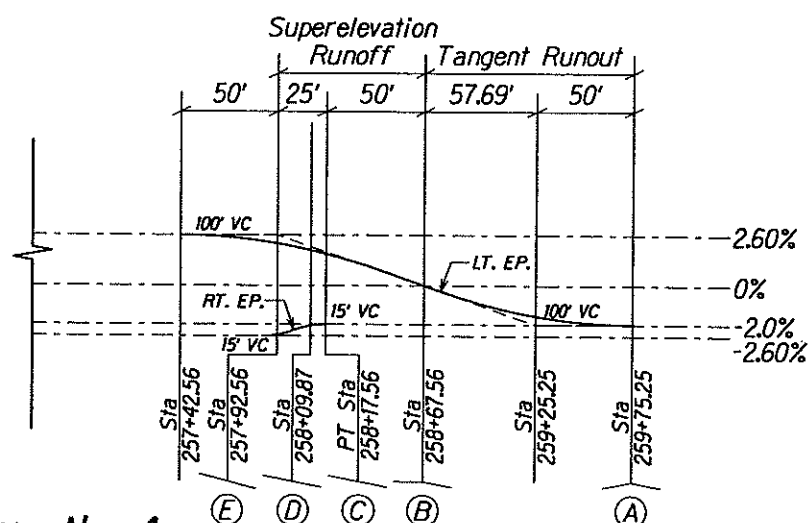

U.S. DEPARTMENT OF TRANSPORTATION
FEDERAL HIGHWAY ADMINISTRATION
CENTRAL FEDERAL LANDS HIGHWAY DIVISION

**SADDLE ROAD
SUPERELEVATION DIAGRAMS**

Scale: 1"=100' Date: October 15, 2004

SHEET No. 1 OF 1