


REG	STATE	PROJECT	SHEET NO.	TOTAL SHEETS
9	HI	HI-A-AD-6(2) Saddle Road	Q2	Q3

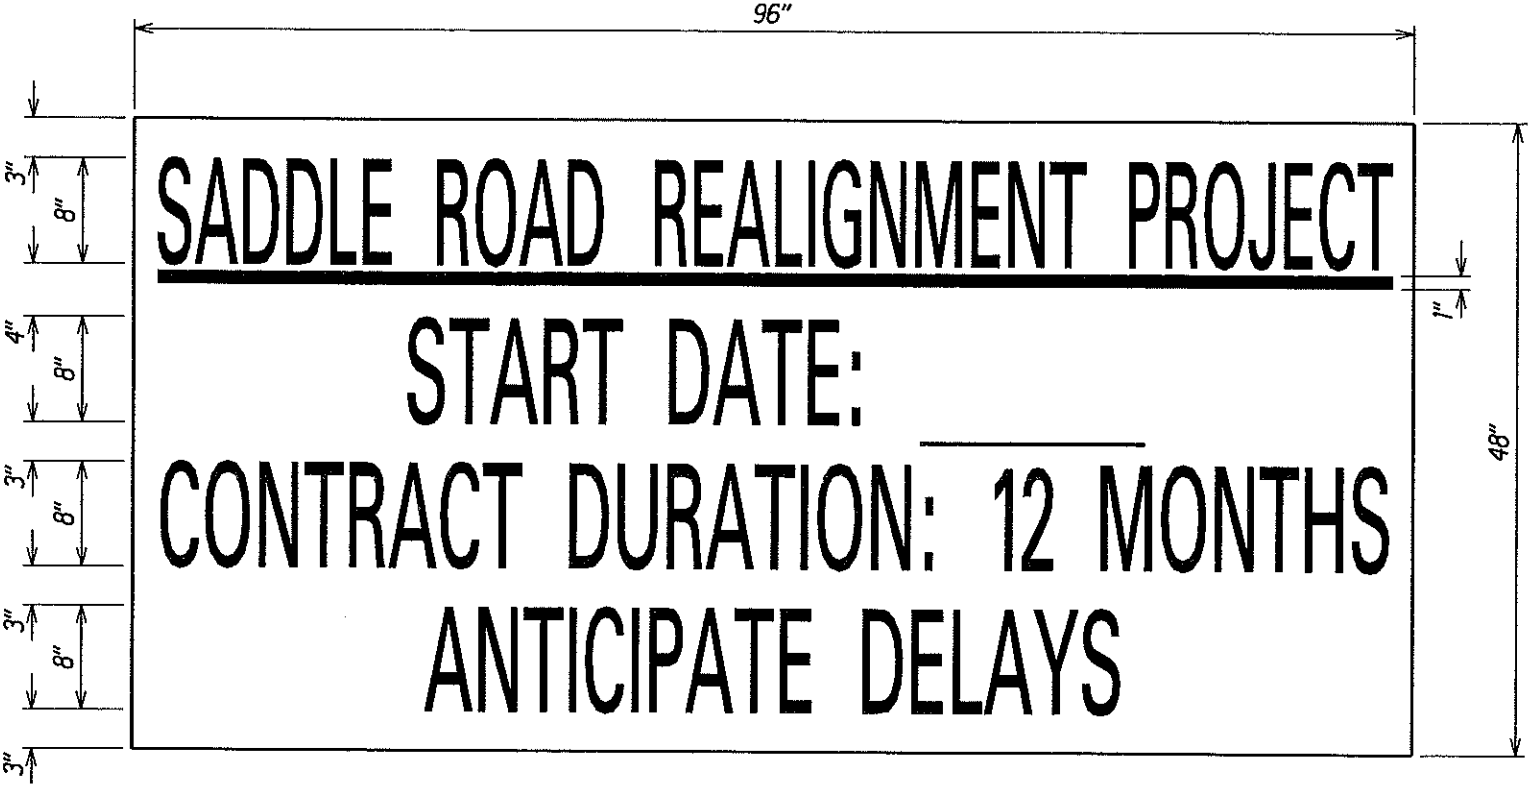

Width	Height	Material	Corner Radius	Border Width	Single/Dbl Sided
96"	48"	.10 Aluminum	STD		Single Sided
Font Type	Font Size	Font Color	Background	Quantity	Sign Type
HWYGOthic "D"	8"	NR Black	HI Orange	2	

NOTE:
Confirm with CO on start date and duration before sign fabrication. Post one sign at the Saddle Road-Hwy 190 junction and one sign at MP7 of the Saddle Road. Face both signs to warn Mauna Kea-bound traffic.

SADDLE ROAD REALIGNMENT PROJECT
CONSTRUCTION SIGN

U.S. DEPARTMENT OF TRANSPORTATION FEDERAL HIGHWAY ADMINISTRATION CENTRAL FEDERAL LANDS HIGHWAY DIVISION	
<u>CONSTRUCTION SIGN</u>	
Scale: N.T.S.	Date: October 15, 2004
SHEET No. 1 OF 1	