
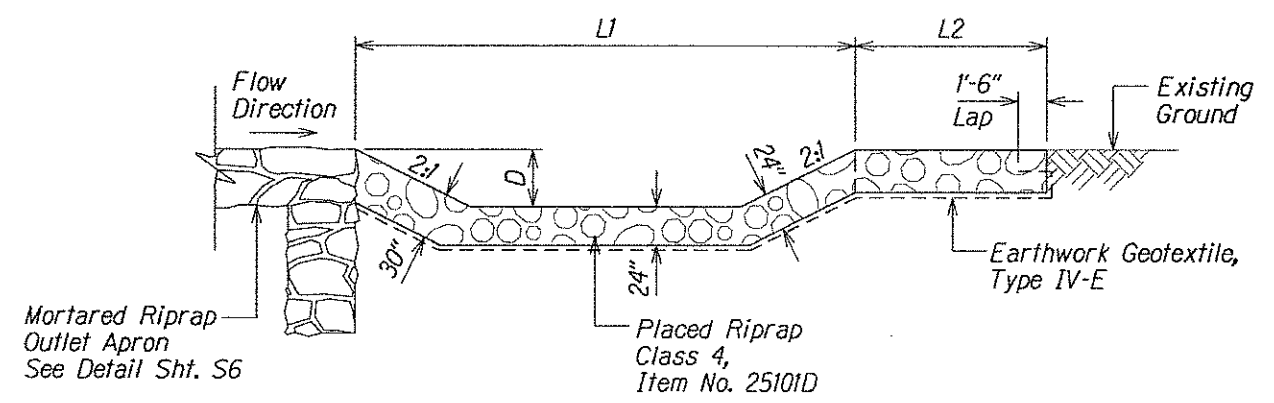
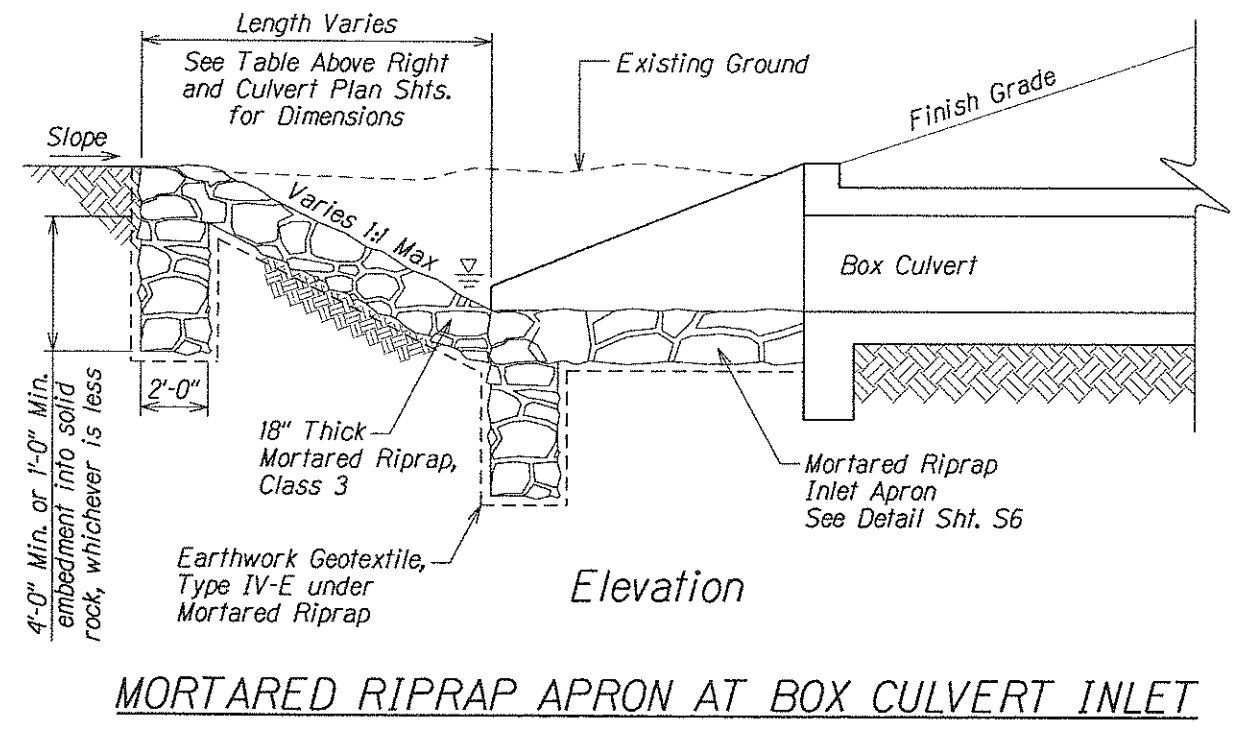


STATE	SADDLE ROAD PROJECT	SHEET NO.	TOTAL SHEETS
HI	HI A-AD 6(4)	L14	L15

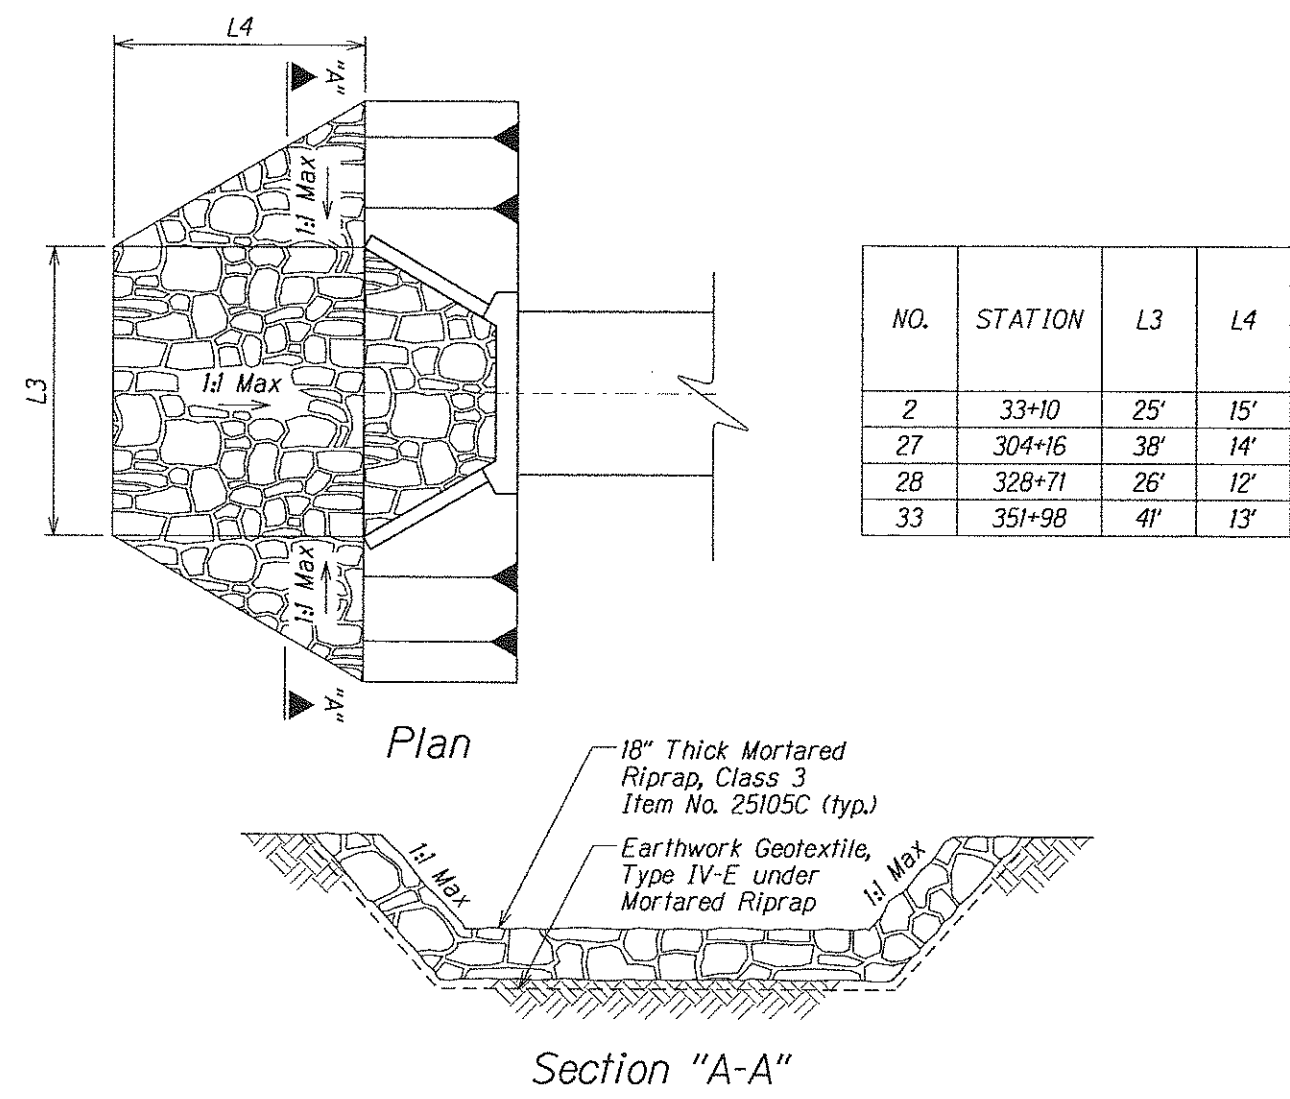

PLACED RIPRAP AT BOX CULVERT OUTLET

BRUCE K. MEYERS
Licensed Professional Engineer
No. 8336-C
HAWAII, U.S.A.

The work was prepared by me or under my supervision and construction of this project will be in accordance with the provisions of the Hawaii Engineering Law.

Expiration Date of License 4/28

U.S. DEPARTMENT OF TRANSPORTATION
FEDERAL HIGHWAY ADMINISTRATION
CENTRAL FEDERAL LANDS HIGHWAY DIVISION

**BOX CULVERT
MORTARED RIPRAP AT INLET
& OUTLET RIPRAP**

Scale: N.T.S. Date: June 29, 2007

SHEET No. 1 OF 1