
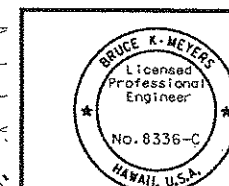
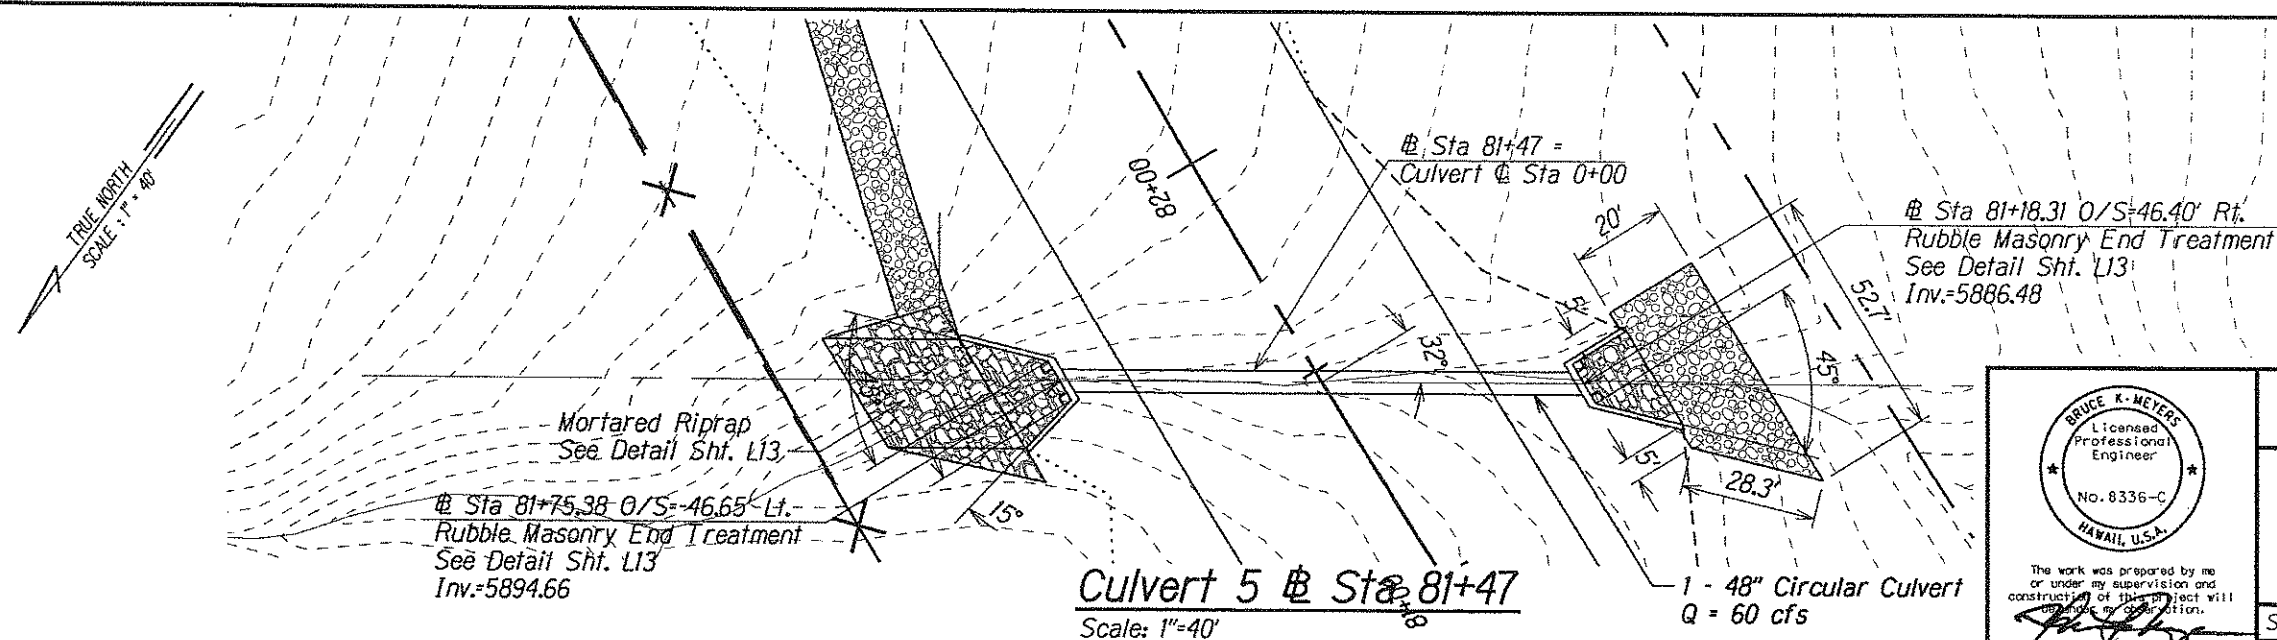
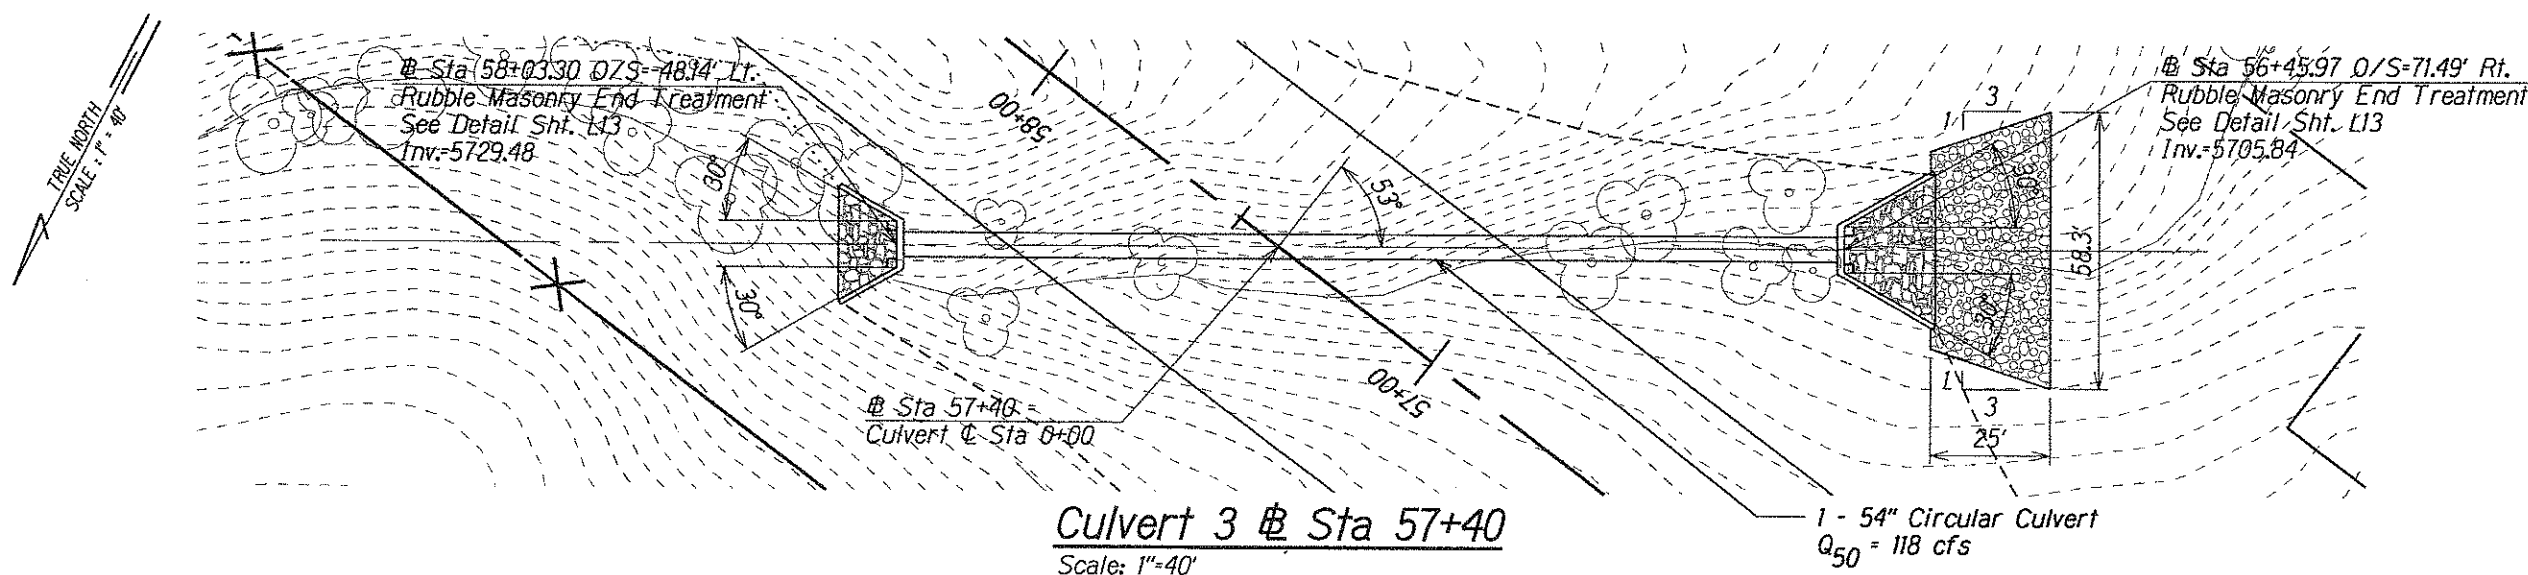


STATE	SADDLE ROAD PROJECT	SHEET NO.	TOTAL SHEETS
HI	HI A-AD 6(4)	L5	L15

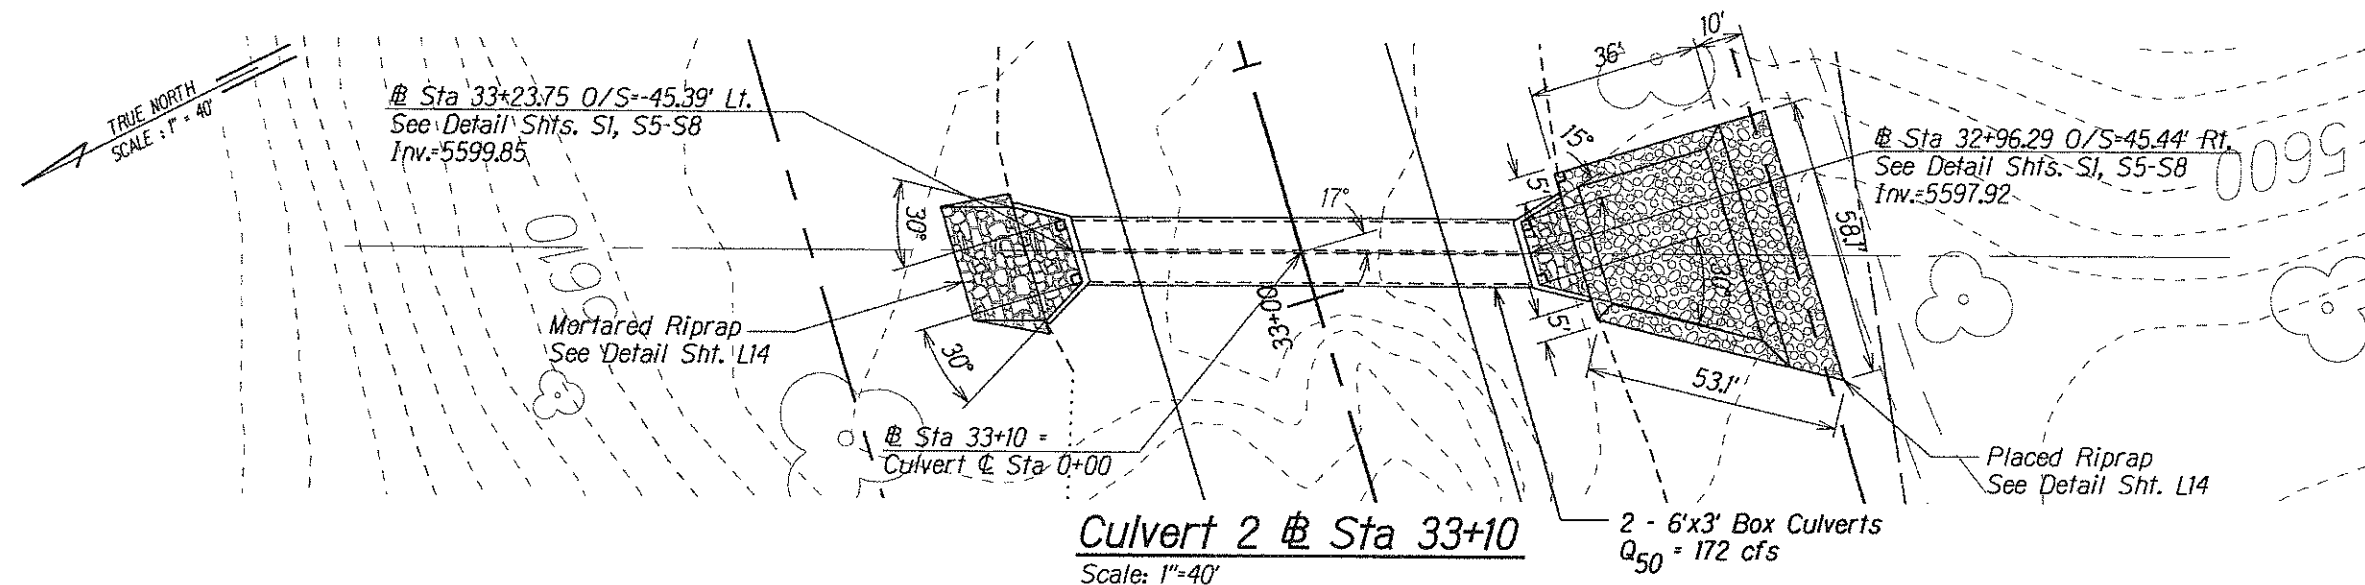

The work was prepared by me
or under my supervision and
construction of this project will
be in accordance with the
expiration date of license 3/08

U.S. DEPARTMENT OF TRANSPORTATION
FEDERAL HIGHWAY ADMINISTRATION
CENTRAL FEDERAL LANDS HIGHWAY DIVISION


CULVERT PLAN DETAILS

Scale: 1"=40'


Date: June 29, 2007

SHEET No. 1 OF 3


STATE	SADDLE ROAD PROJECT	SHEET NO.	TOTAL SHEETS
HI	HI A-AD 6(4)	L6	L15

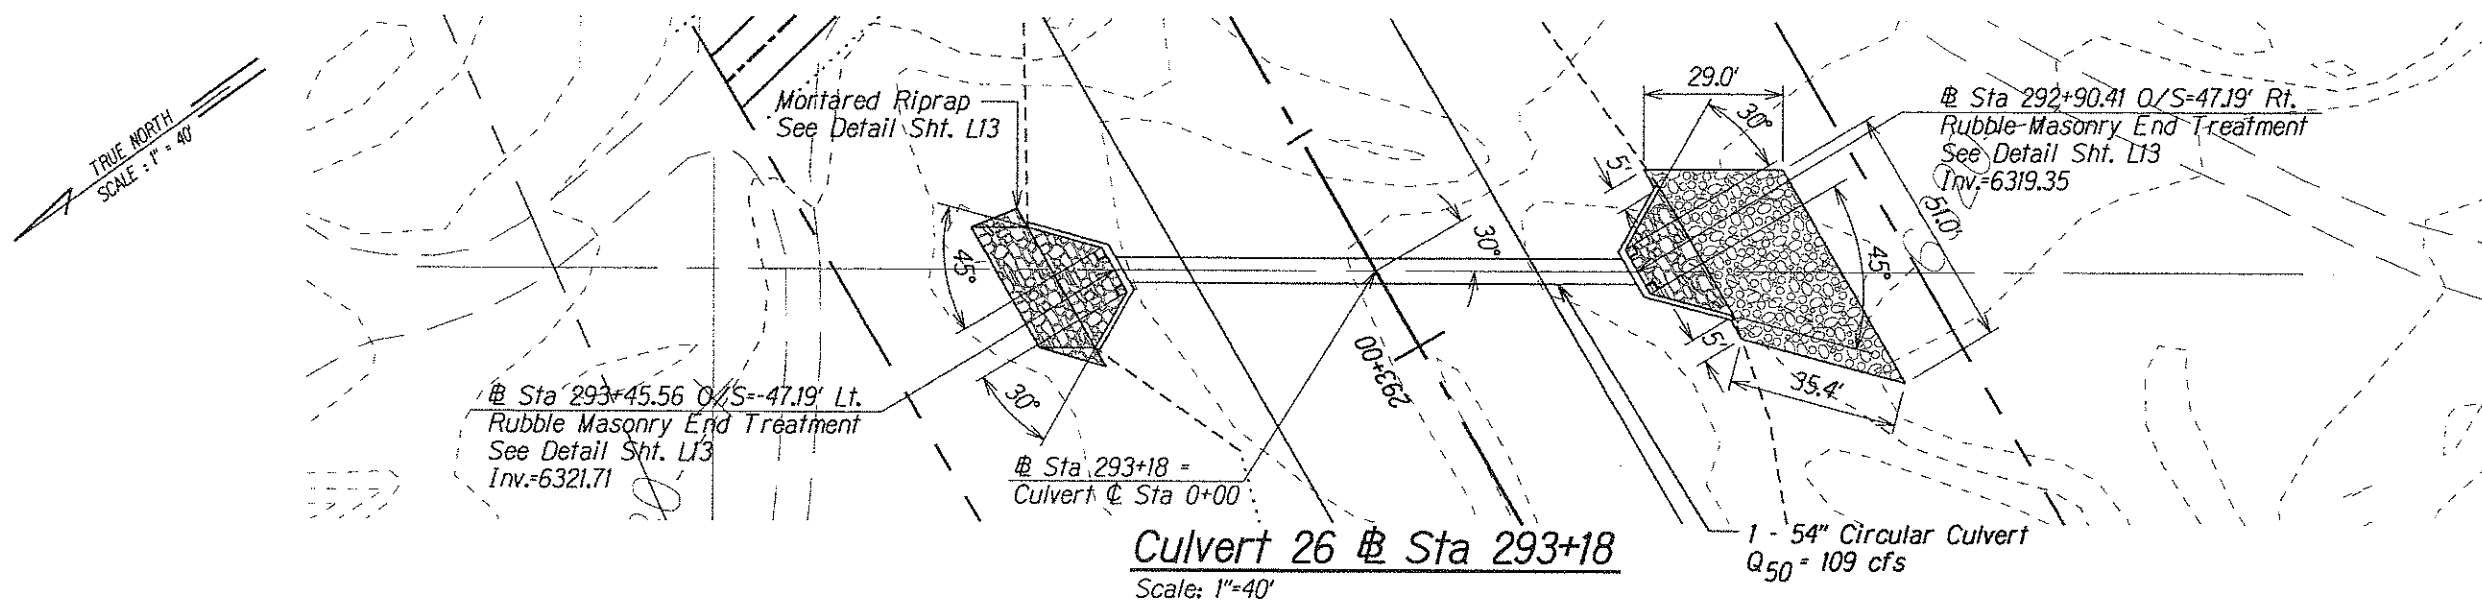


Culvert 26 @ Sta 293+18
Scale: 1"=40'

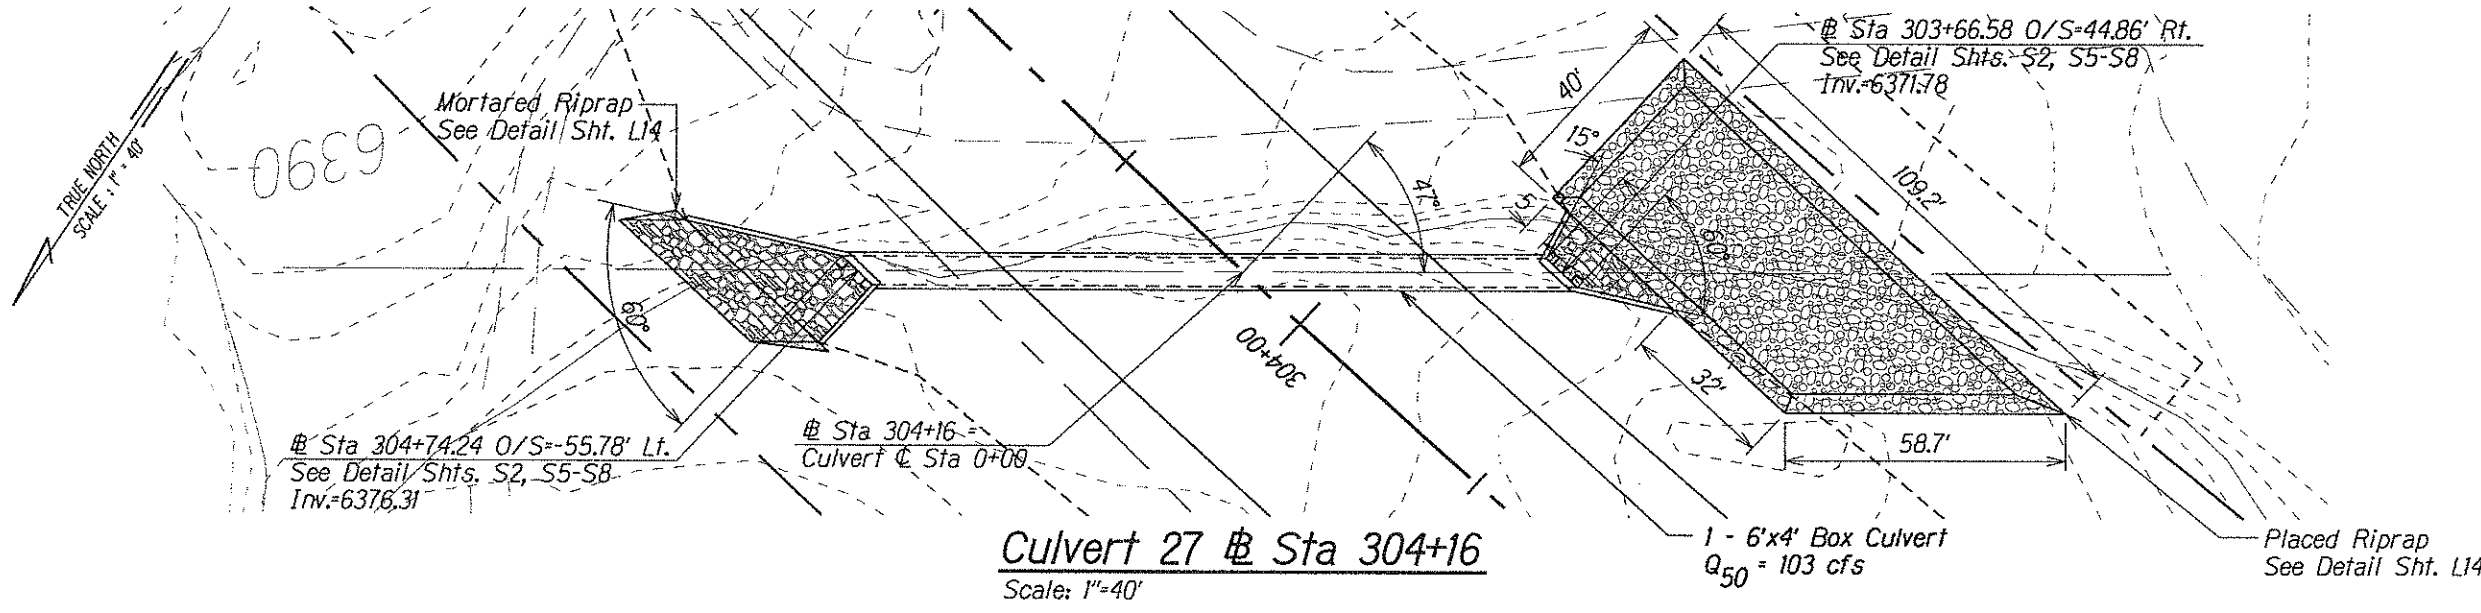

Culvert 27 @ Sta 304+16
Scale: 1"=40'

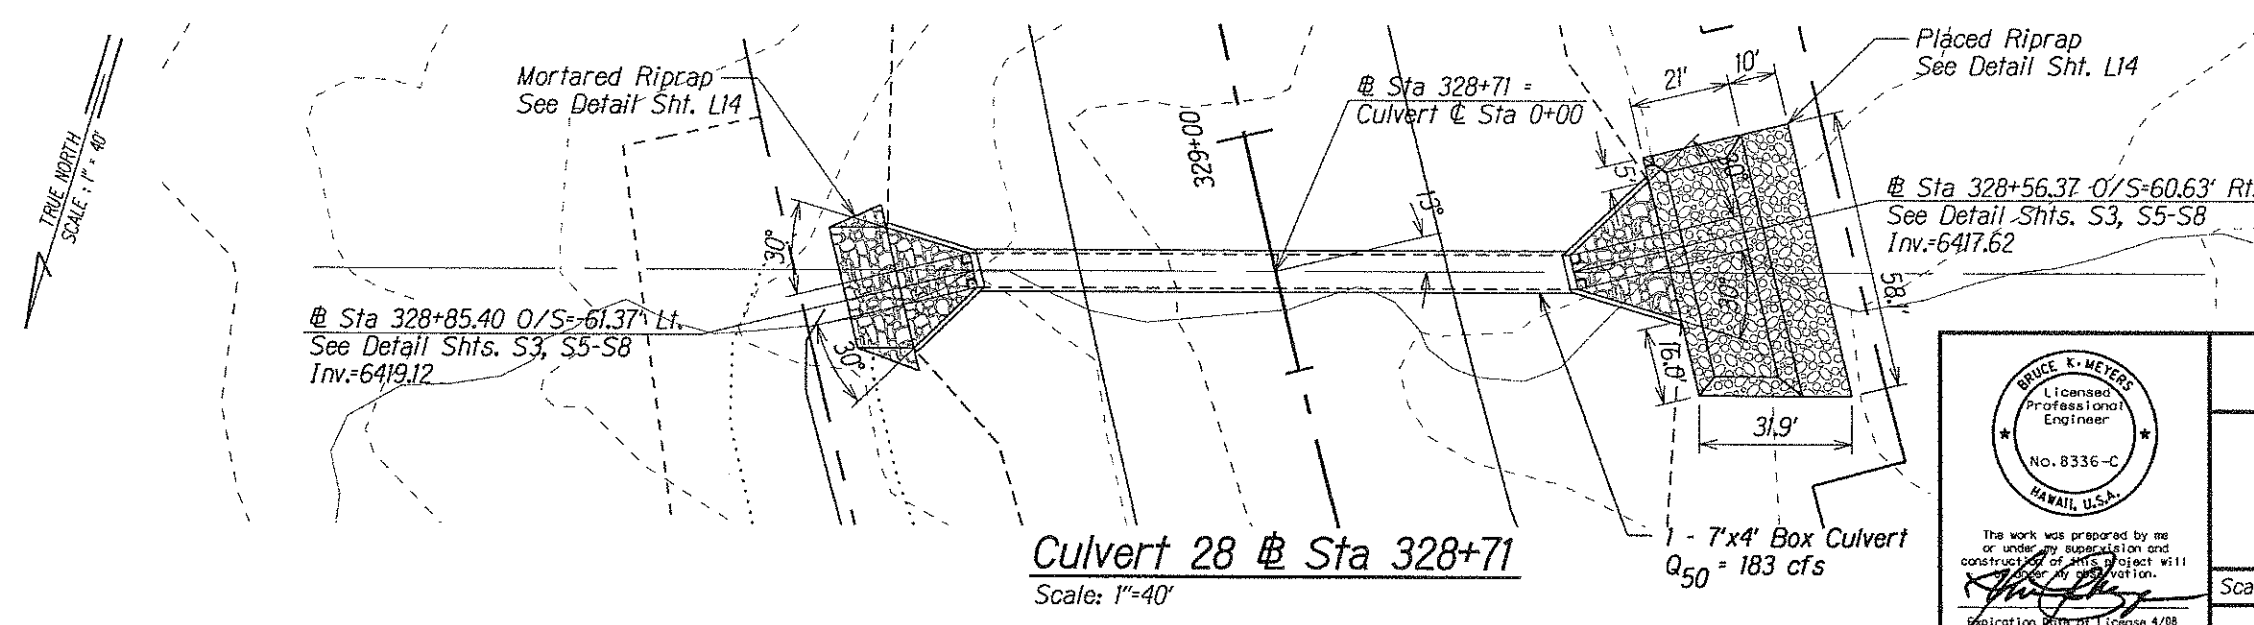

Culvert 28 @ Sta 328+71
Scale: 1"=40'

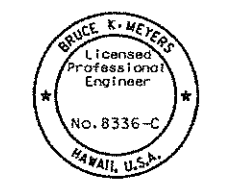

U.S. DEPARTMENT OF TRANSPORTATION
 FEDERAL HIGHWAY ADMINISTRATION
 CENTRAL FEDERAL LANDS HIGHWAY DIVISION


CULVERT PLAN DETAILS

Scale: 1"=40' Date: June 29, 2007

SHEET No. 2 OF 3

M:\Mproj\Lenite\204028\100% sheets\shf1006.dgn

STATE	SADDLE ROAD PROJECT	SHEET NO.	TOTAL SHEETS
HI	HI A-AD 6(4)	L7	L15

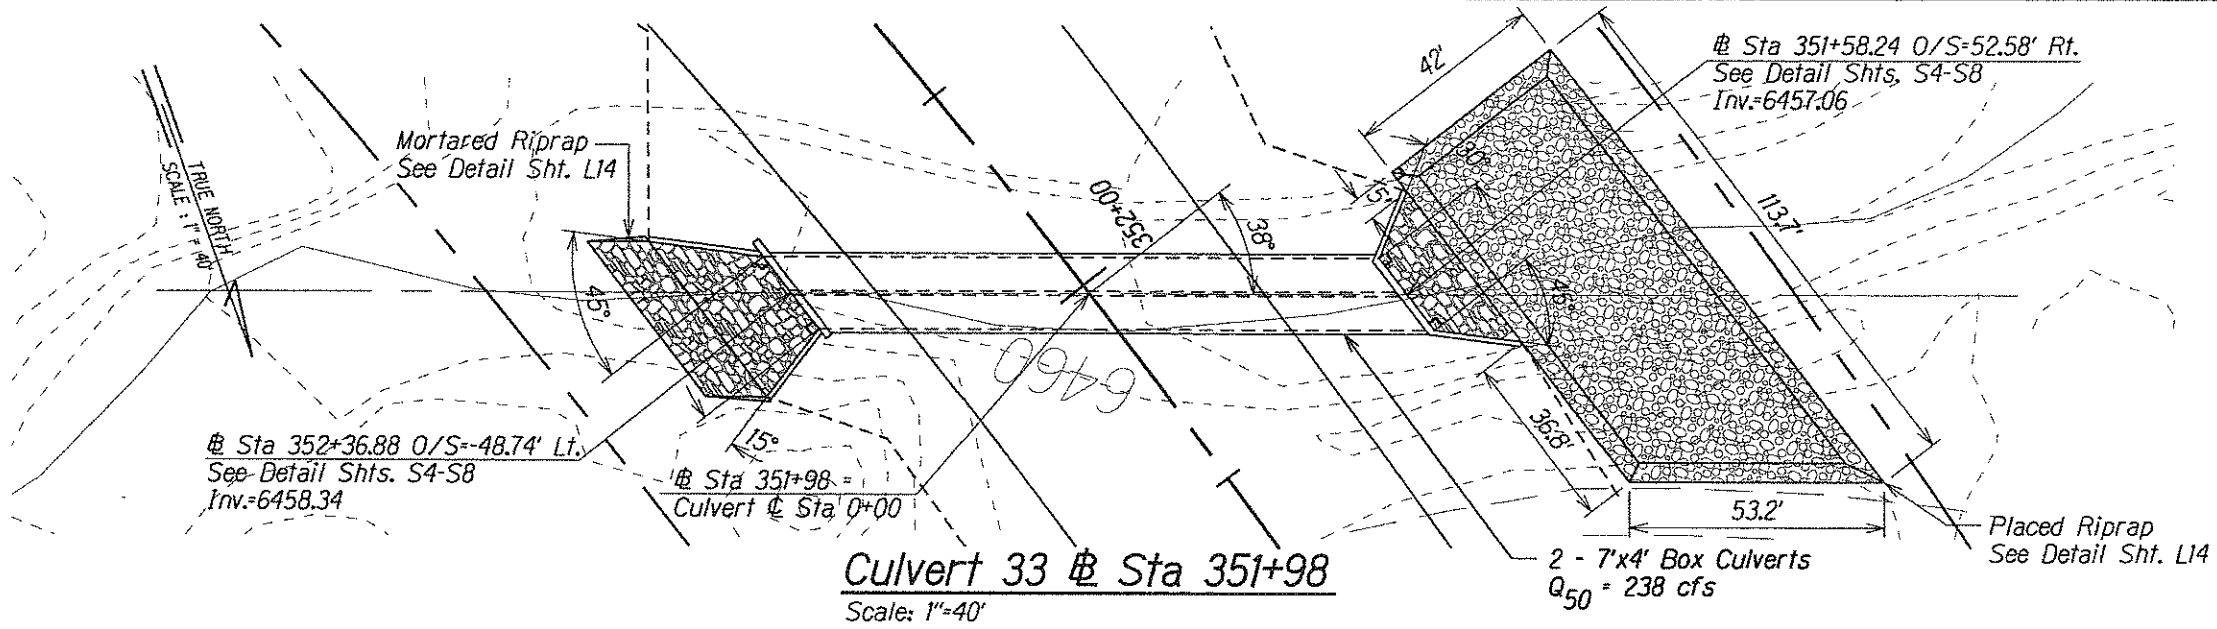

M:\proj\lennie\204028\100%\sheets\shl1007.dgn

BRUCE K. MEYERS
Licensed Professional Engineer
No. 8336-C
HAWAII, U.S.A.

The work was prepared by me or under my supervision and construction of this project will be under my supervision.
Expiration Date of License 4/08

U.S. DEPARTMENT OF TRANSPORTATION
FEDERAL HIGHWAY ADMINISTRATION
CENTRAL FEDERAL LANDS HIGHWAY DIVISION

CULVERT PLAN DETAILS

Scale: 1"=40' Date: June 29, 2007

SHEET No. 3 OF 3