


STATE	SADDLE ROAD PROJECT	SHEET NO.	TOTAL SHEETS
HI	HI A-AD 6(4)	L15	L15








NOTE:

- Dimensions not labeled are in inches.
- Excavation for placement of riprap will not be measured for payment.
- Furnish geotextile materials conforming to subsection 714.01 (Earthwork Geotextile, Type IV-E).

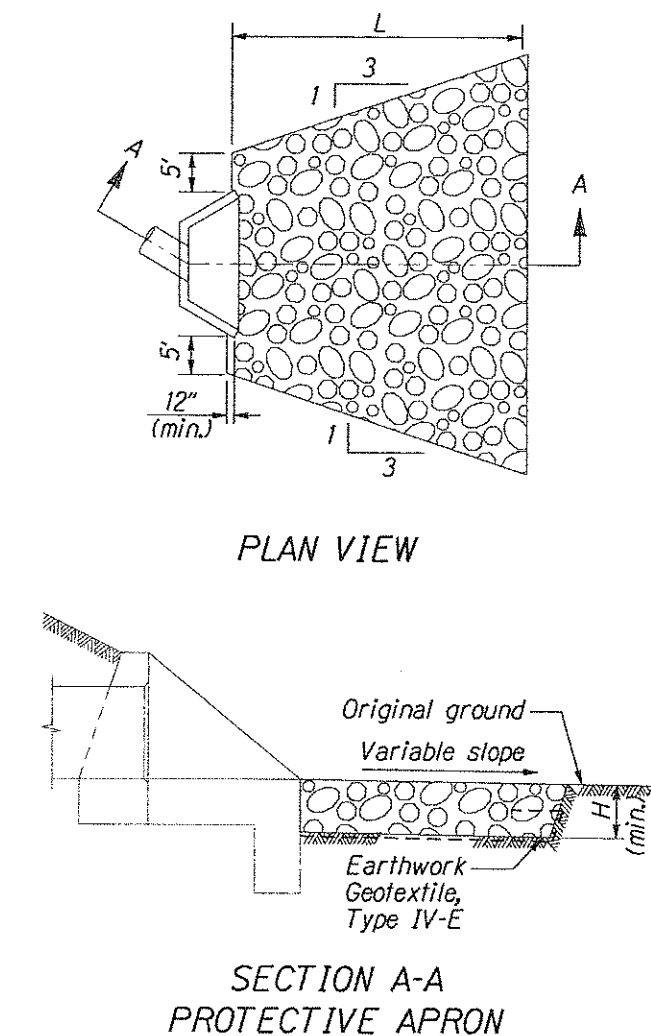

PLACED RIPRAP AT
CIRCULAR CULVERT W/
RUBBLE MASONRY STRUCTURE

NO.	STATION	CLASS	L = LENGTH	H = DEPTH (Inches)
3	57+40	4	25'	24"
4	75+30	3	15'	20"
5	81+47	4	20'	24"
6	86+76	3	15'	20"
26	293+18	4	25'	24"
29	334+29	3	15'	20"
30	335+88	3	10'	20"

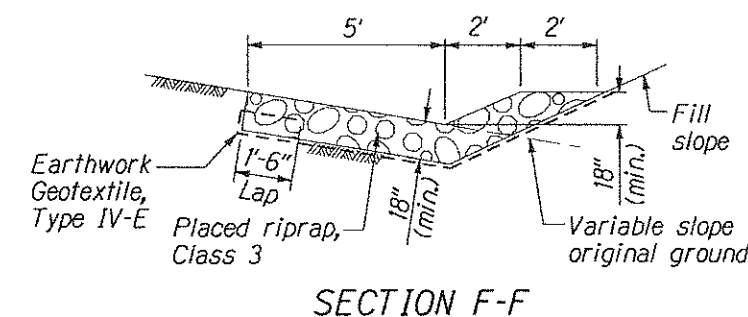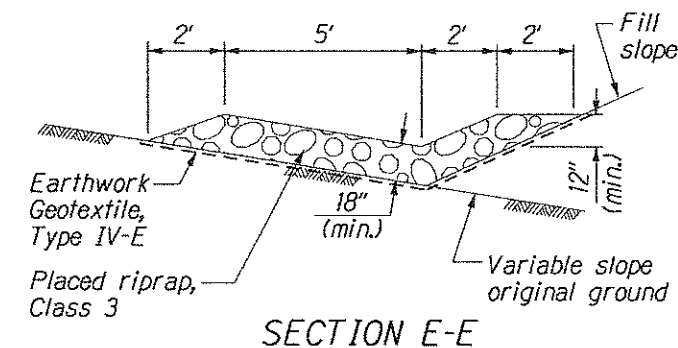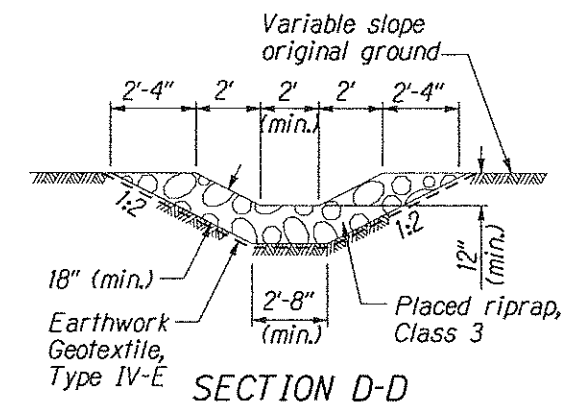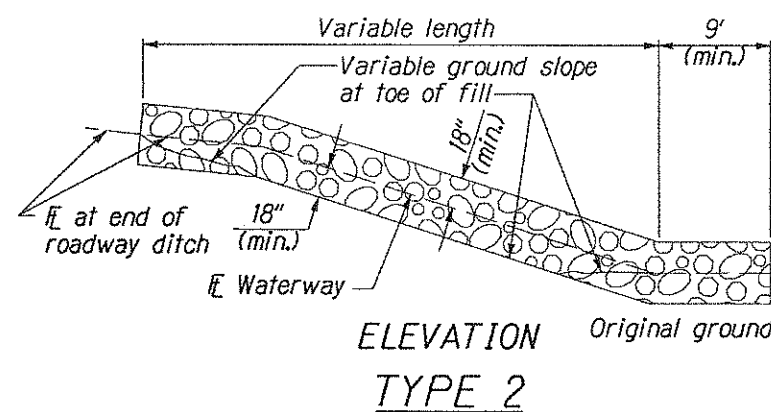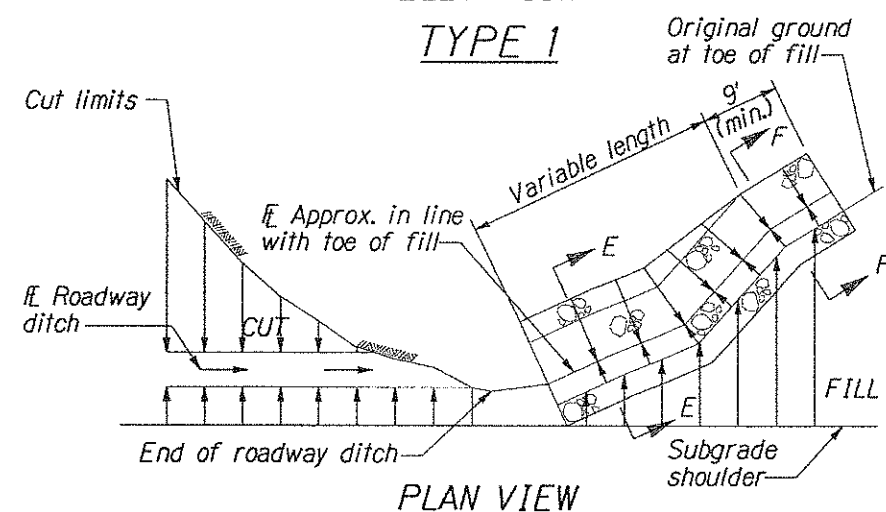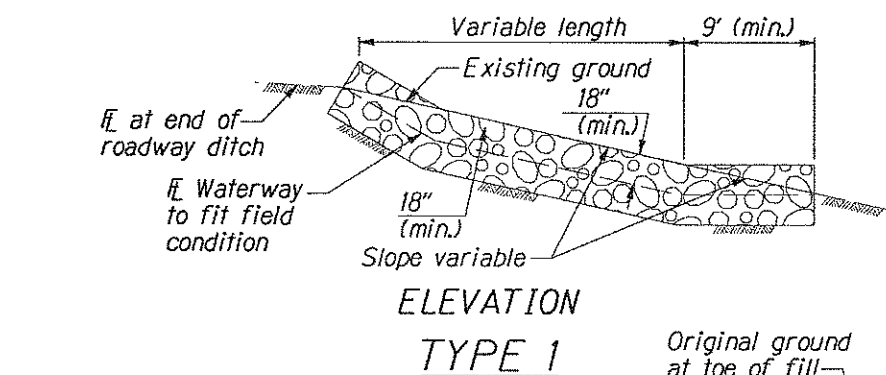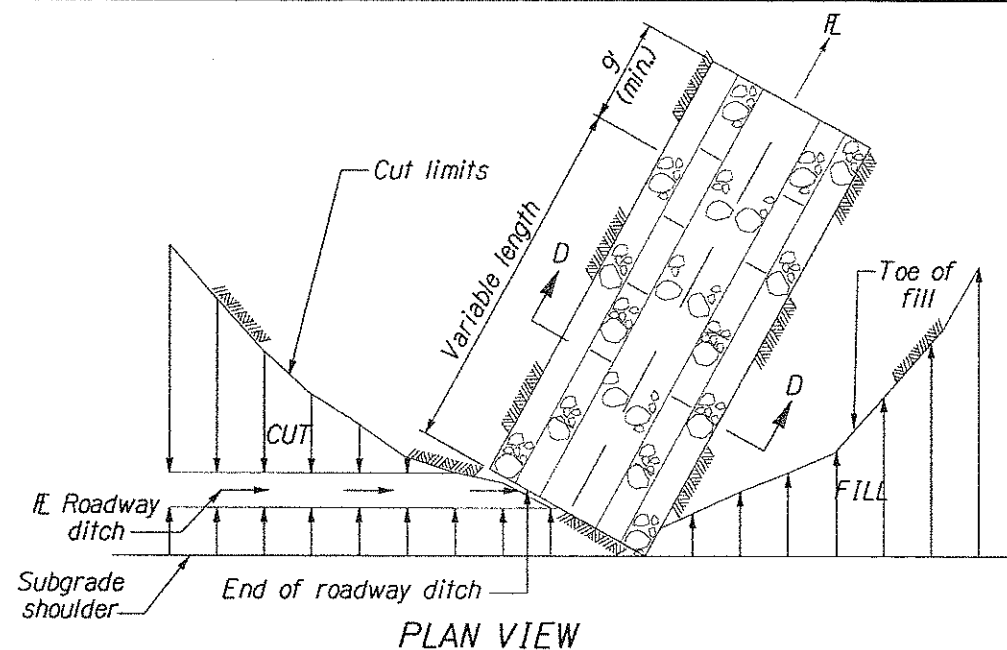

BRUCE K. MEYERS
Licensed Professional Engineer
No. 8336-C
HAWAII, U.S.A.

The work was prepared by me or under my supervision and construction of this project will conform to the specifications.

Expiration date of license 4/08

U.S. DEPARTMENT OF TRANSPORTATION
FEDERAL HIGHWAY ADMINISTRATION
CENTRAL FEDERAL LANDS HIGHWAY DIVISION

SPECIAL DETAIL C251-50

PLACED RIPRAP

Scale: N.T.S. Date: June 29, 2007

SHEET No. 1 OF 1