



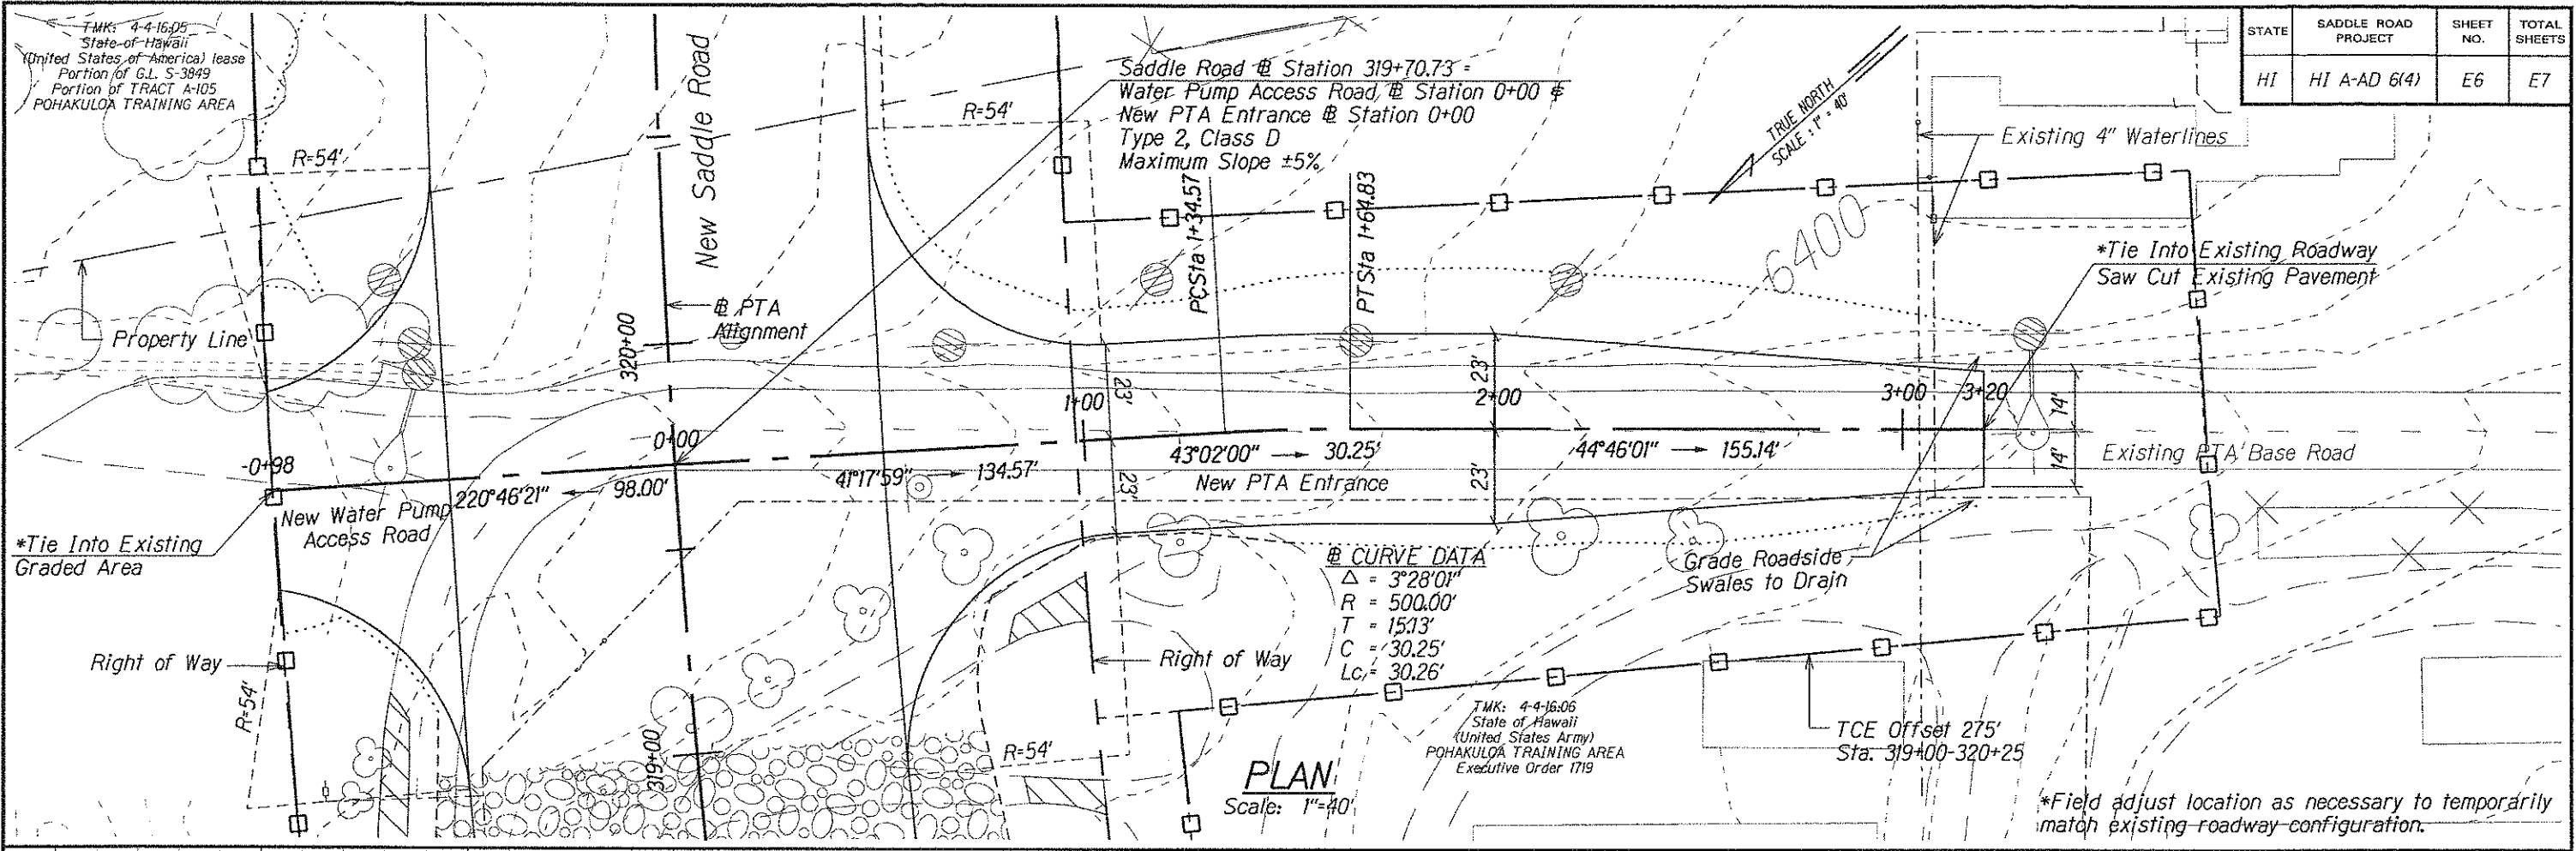

STATE	SADDLE ROAD PROJECT	SHEET NO.	TOTAL SHEETS
HI	HI A-AD 6(4)	E6	E7

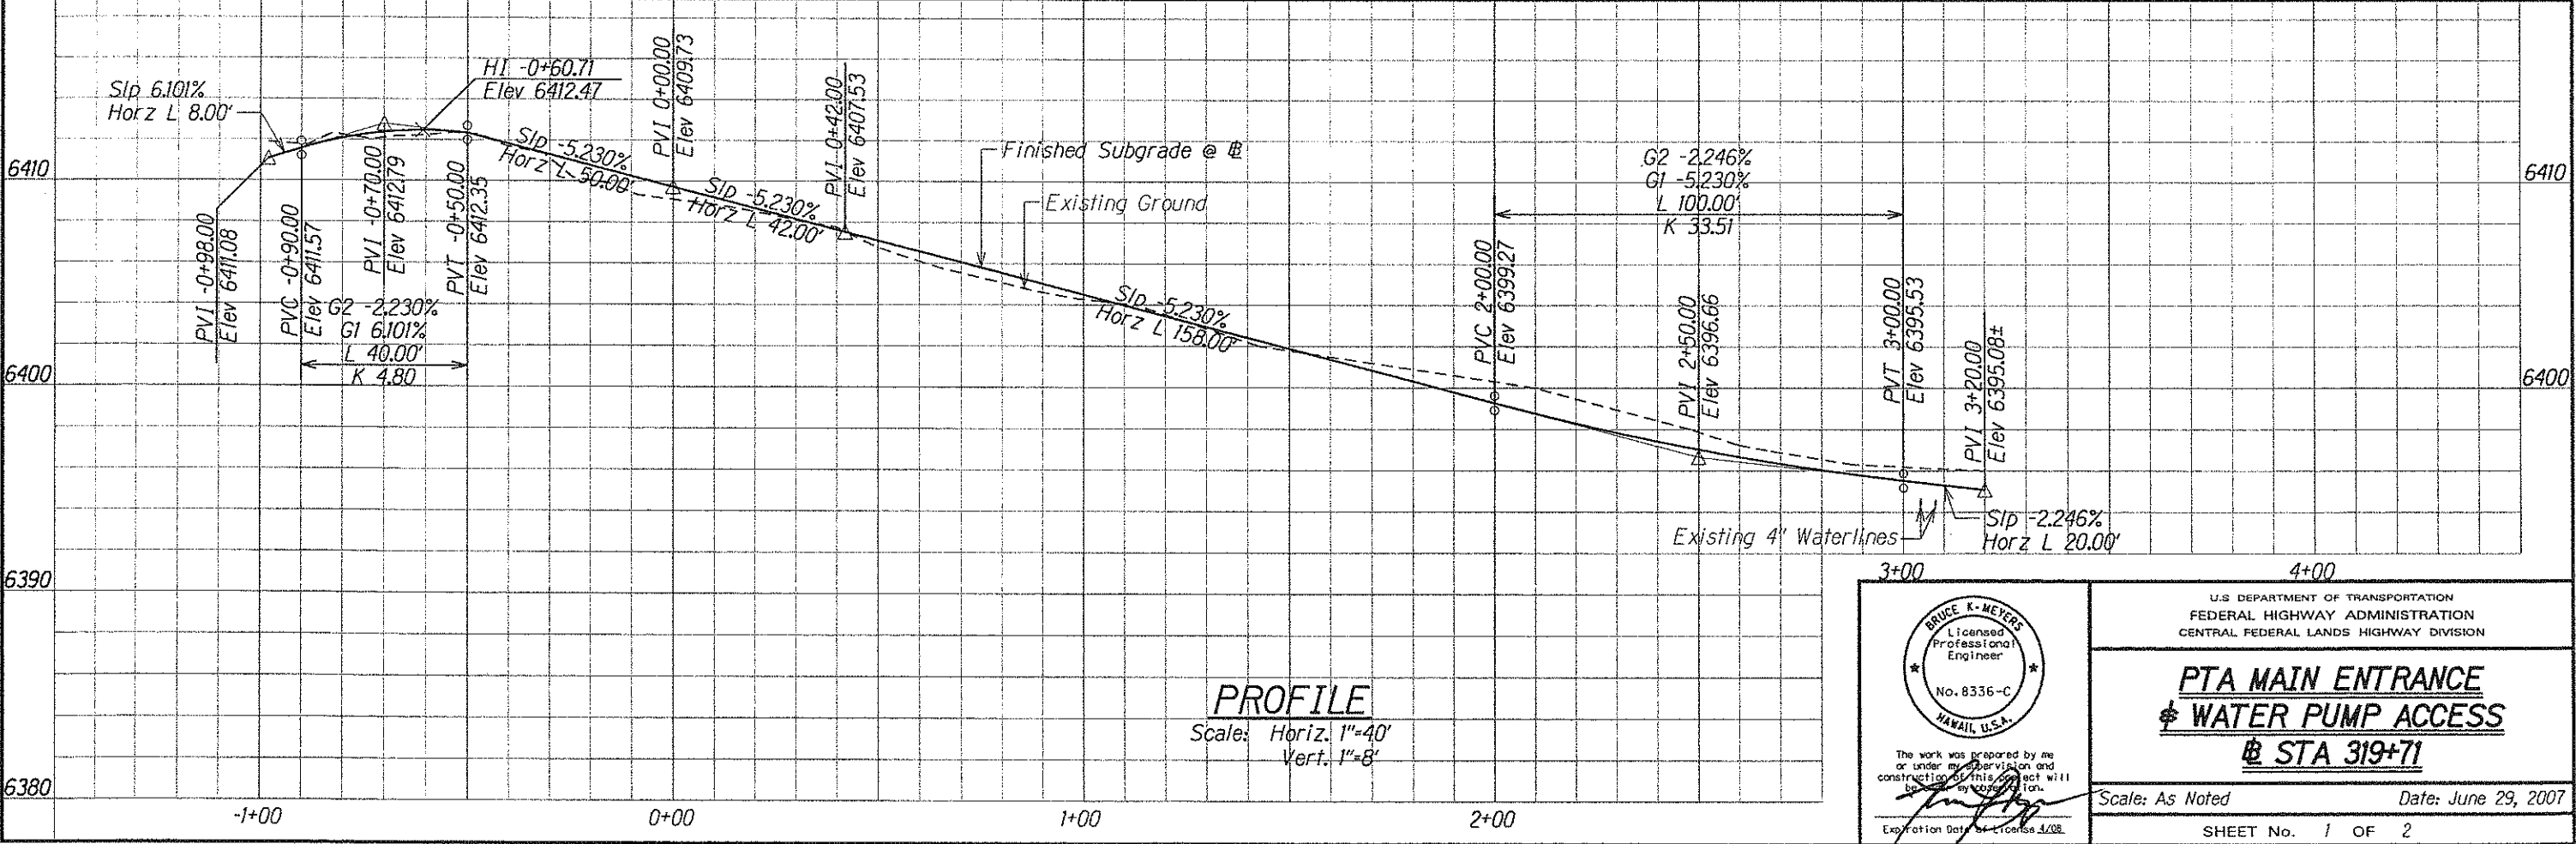

The work was prepared by me or under my supervision and construction of this project will be in accordance with the Hawaii Engineering Code.

Expiration Date of License 4/08












U.S. DEPARTMENT OF TRANSPORTATION
FEDERAL HIGHWAY ADMINISTRATION
CENTRAL FEDERAL LANDS HIGHWAY DIVISION

**PTA MAIN ENTRANCE
* WATER PUMP ACCESS
@ STA 319+71**

Scale: As Noted Date: June 29, 2007

SHEET No. 1 OF 2


STATE	SADDLE ROAD PROJECT	SHEET NO.	TOTAL SHEETS
HI	HI A-AD 6(4)	E7	E7

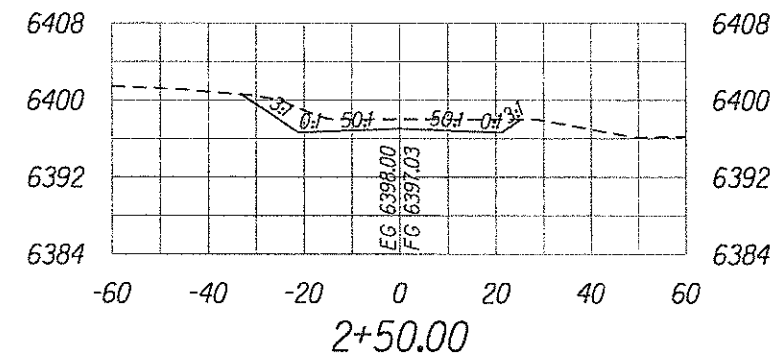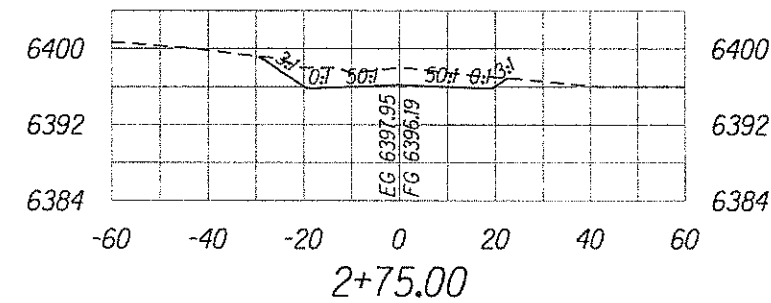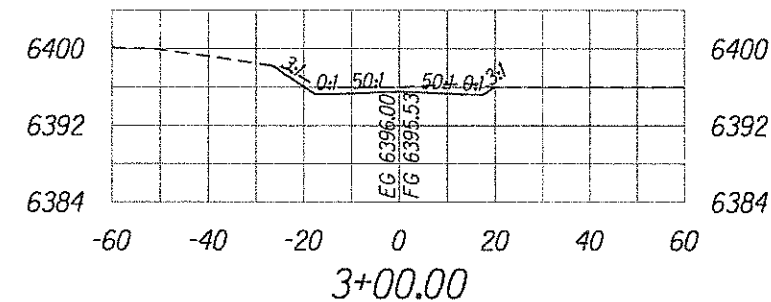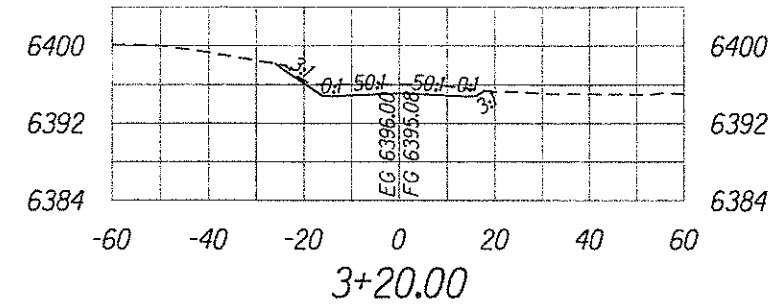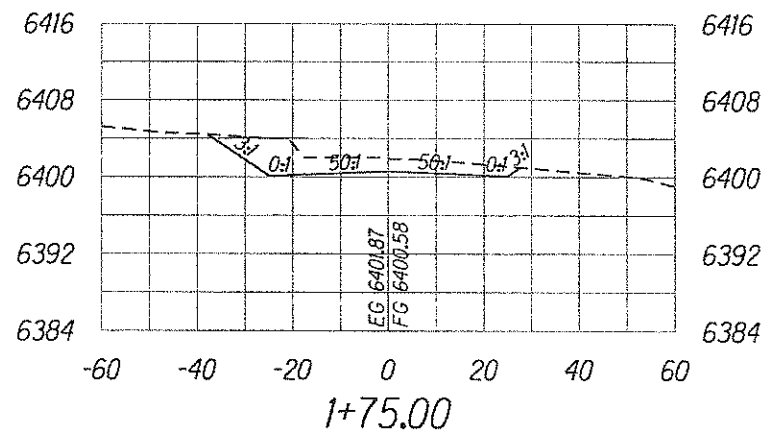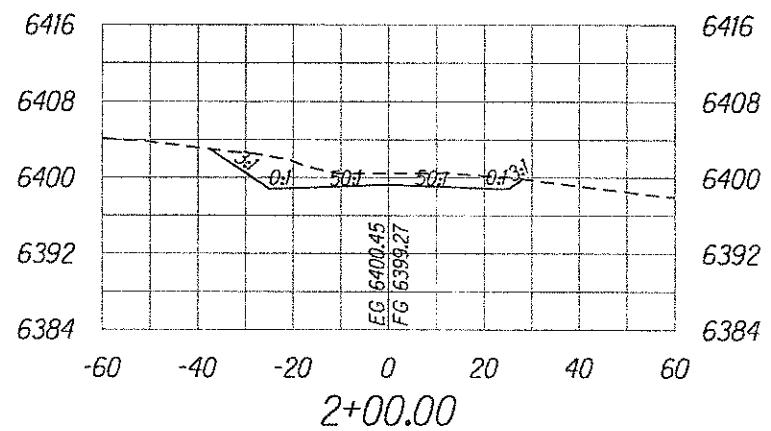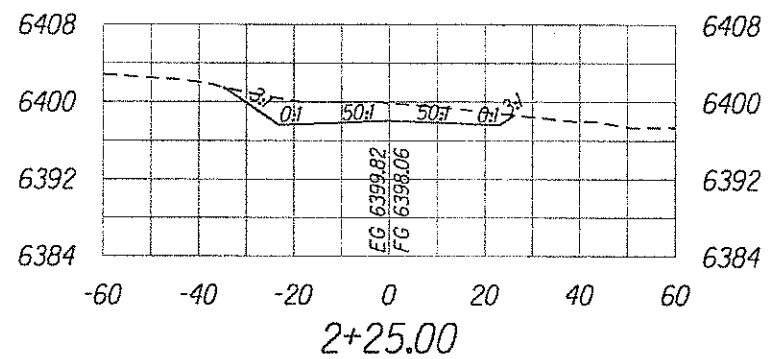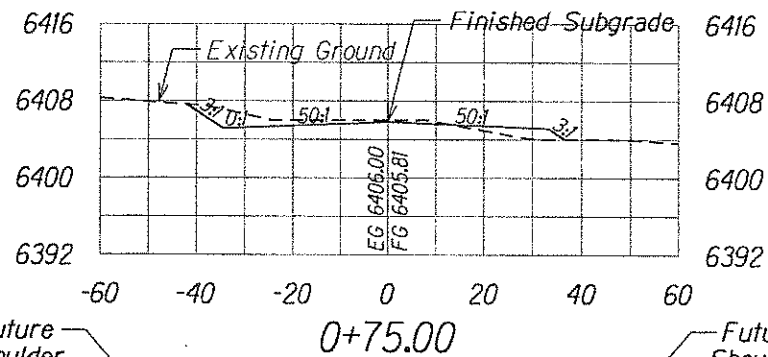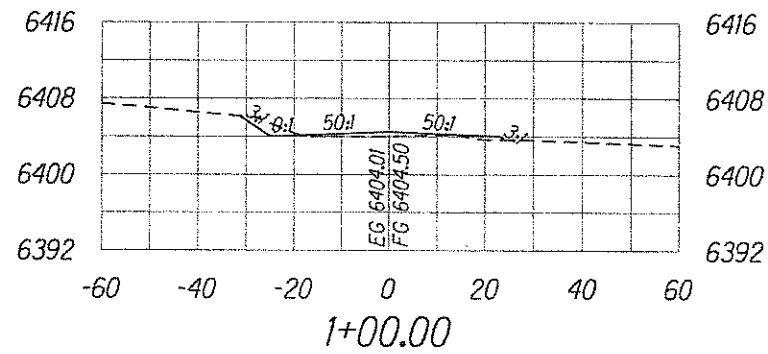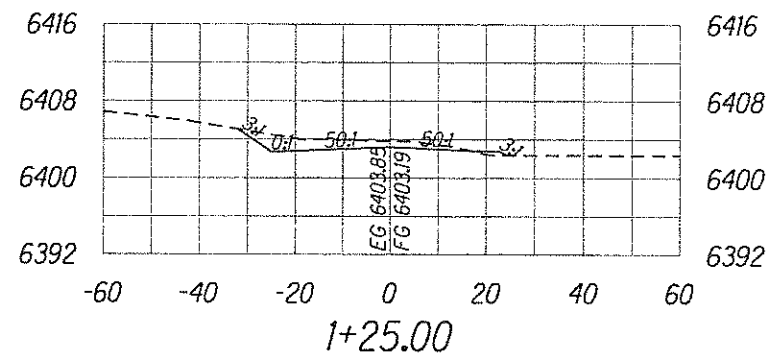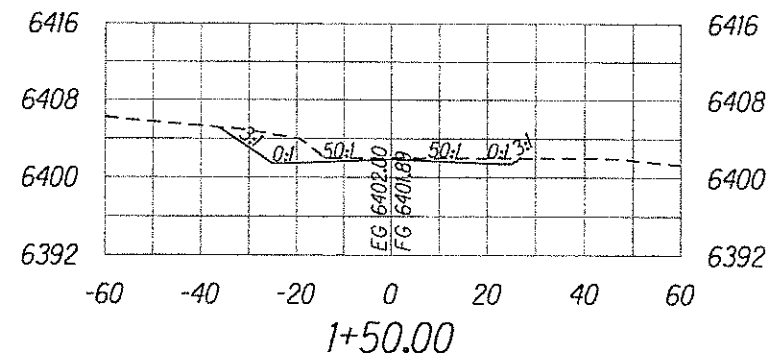

CROSS SECTIONS

Scale: Horiz. 1"=40'
Vert. 1"=20'

Earthwork Quantities:
Cut: 651.64 CY
Fill: 19.53 CY

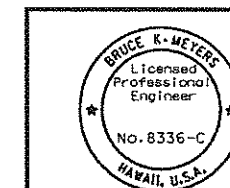

The work was prepared by me or under my supervision and construction of this project will be under my observation.
Expiration Date of License 4/08

U.S. DEPARTMENT OF TRANSPORTATION
FEDERAL HIGHWAY ADMINISTRATION
CENTRAL FEDERAL LANDS HIGHWAY DIVISION

PTA MAIN ENTRANCE WATER PUMP ACCESS CROSS SECTIONS

Scale: As Noted

Date: June 29, 2007

SHEET No. 2 OF 2