
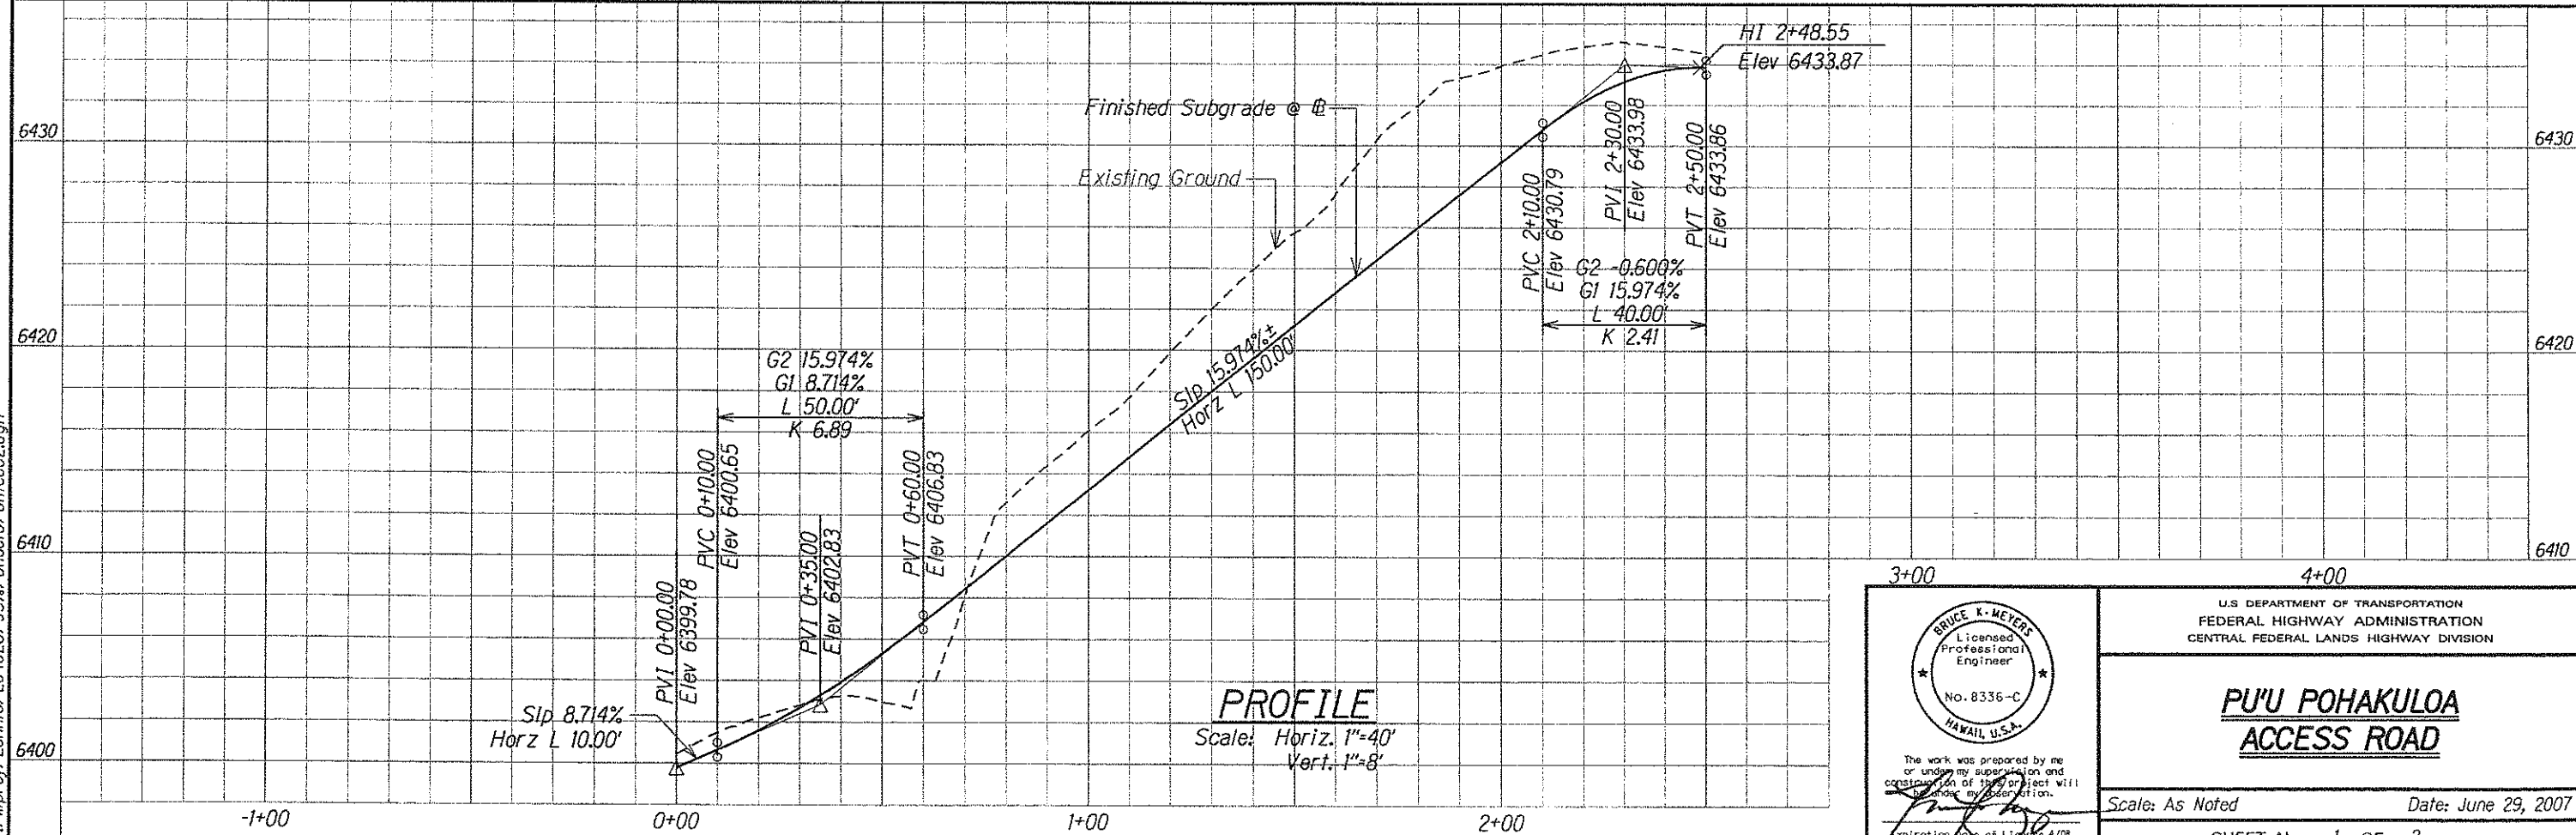


| STATE | SADDLE ROAD PROJECT | SHEET NO. | TOTAL SHEETS |
|-------|---------------------|-----------|--------------|
| HI    | HI A-AD 6(4)        | E2        | E7           |

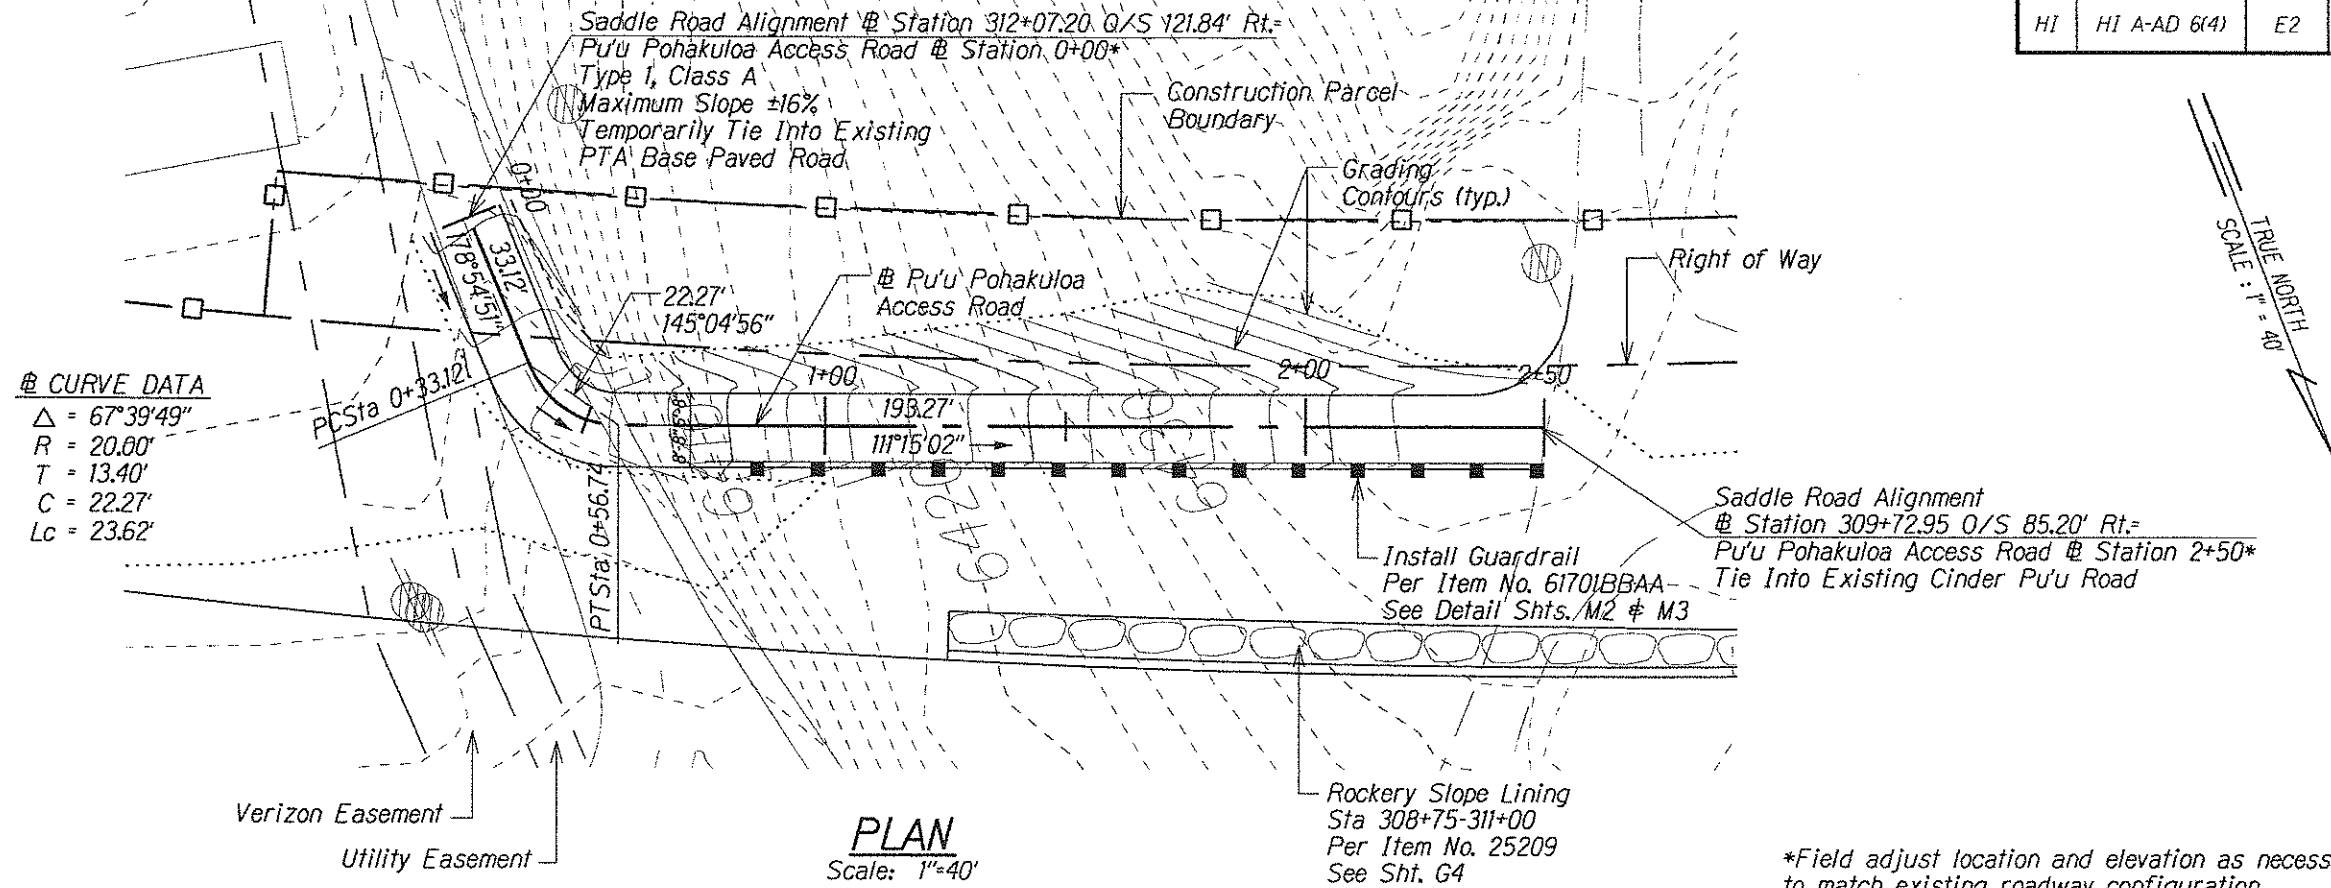

BRUCE K. MEYERS  
 Licensed Professional Engineer  
 No. 8336-C  
 HAWAII, U.S.A.

The work was prepared by me or under my supervision and construction of this project will be under my inspection.  
*[Signature]*  
 Expiration Date of License 4/08

U.S. DEPARTMENT OF TRANSPORTATION  
 FEDERAL HIGHWAY ADMINISTRATION  
 CENTRAL FEDERAL LANDS HIGHWAY DIVISION





**PU'U POHAKULOA ACCESS ROAD**

Scale: As Noted Date: June 29, 2007

SHEET No. 1 OF 2

M:\Mproj\Lenzie\204028\95% Sheets\sheet002.dgn


Mr./Mproj/Lennie/204028/100% / sheets/ site003.dgn

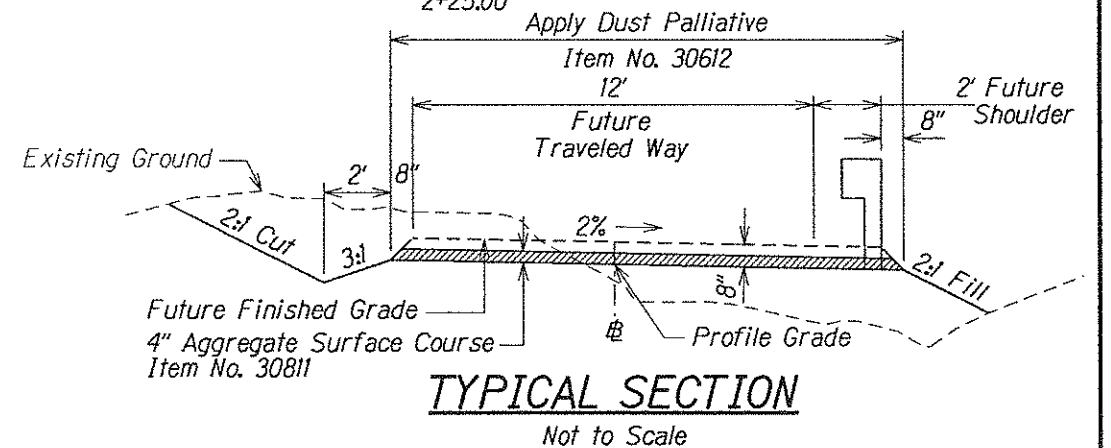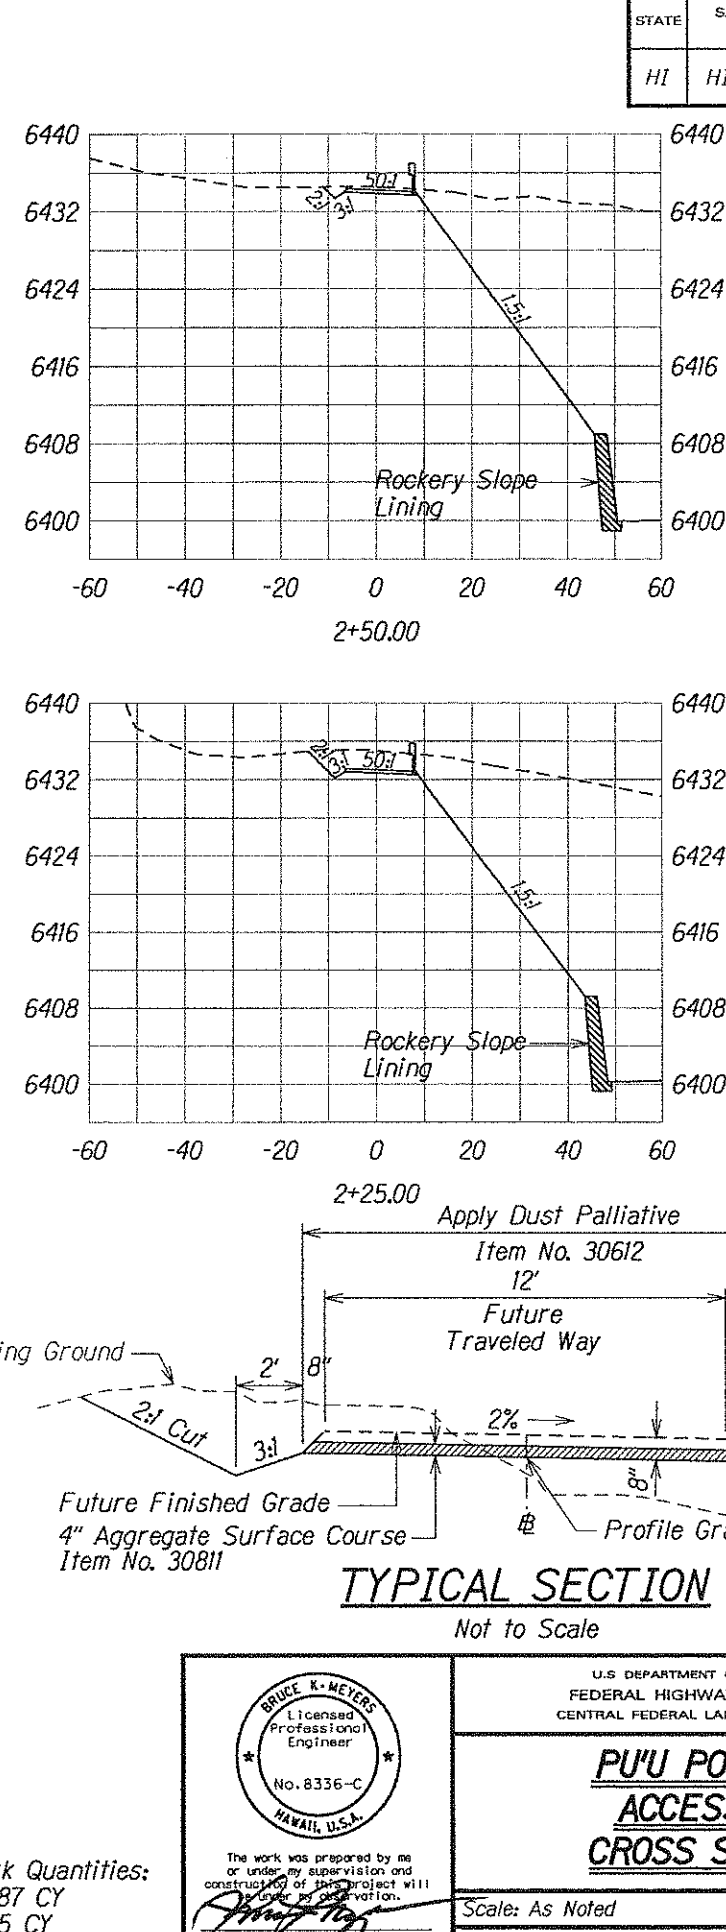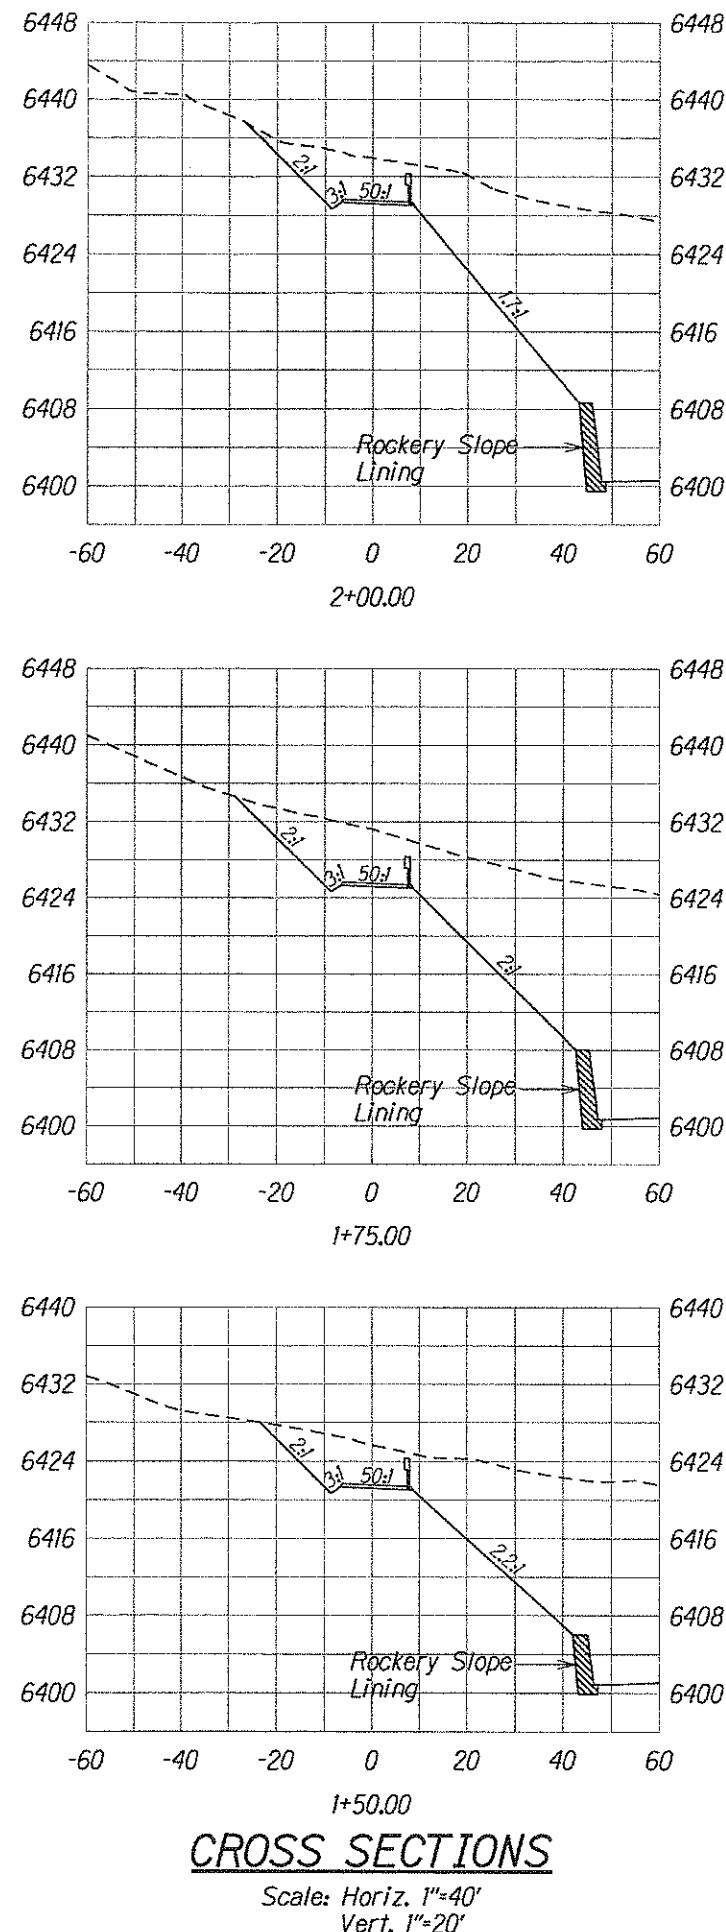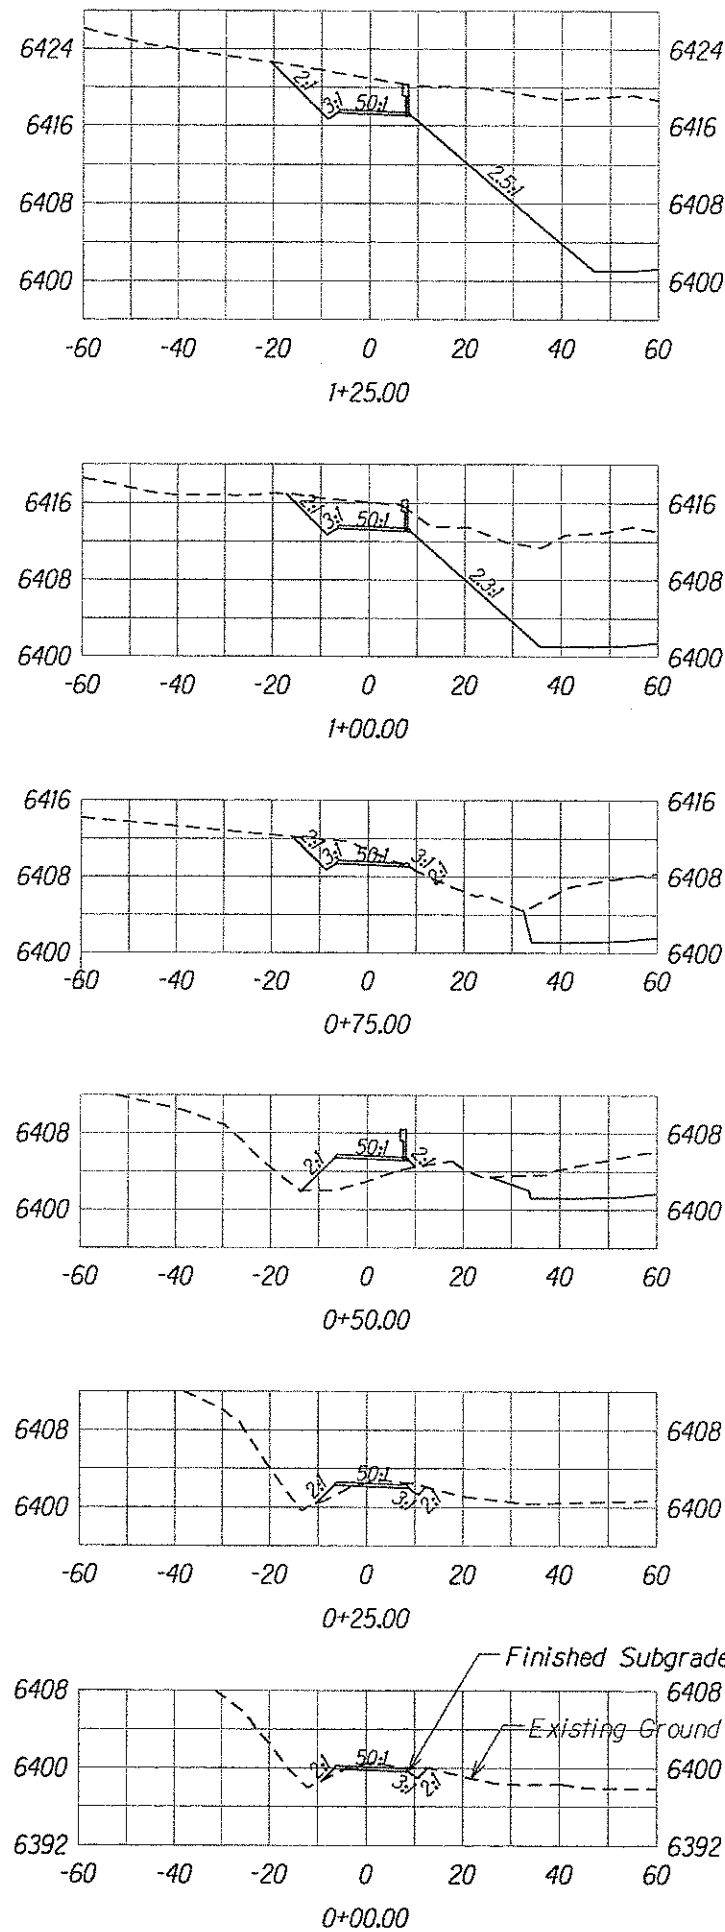

### CROSS SECTIONS

Scale: Horiz. 1"=40'  
Vert. 1"=20'

Earthwork Quantities:  
Cut: 755.87 CY  
Fill: 52.45 CY

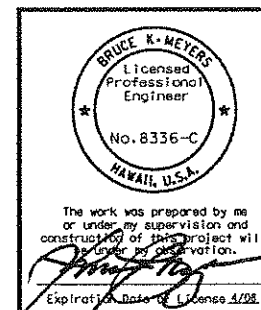

| STATE | SADDLE ROAD PROJECT | SHEET NO. | TOTAL SHEETS |
|-------|---------------------|-----------|--------------|
| HI    | HI A-AD 6(4)        | E3        | E7           |

| U.S. DEPARTMENT OF TRANSPORTATION<br>FEDERAL HIGHWAY ADMINISTRATION<br>CENTRAL FEDERAL LANDS HIGHWAY DIVISION |                     |
|---|---------------------|
| <b>PUU POHAKULOA<br/>ACCESS ROAD<br/>CROSS SECTIONS</b>                                                       |                     |
| Scale: As Noted                                                                                               | Date: June 29, 2007 |
| SHEET No. 2 OF 2                                                                                              |                     |