
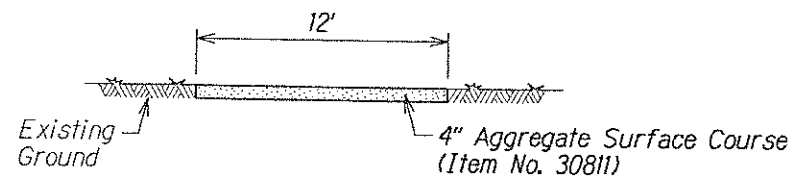


STATE	SADDLE ROAD PROJECT	SHEET NO.	TOTAL SHEETS
HI	HI A-AD 6(4)	Q1	Q5


**SHEET
INTENTIONALLY
LEFT BLANK**

STATE	SADDLE ROAD PROJECT	SHEET NO.	TOTAL SHEETS
HI	HI A-AD 6(4)	Q3	Q5

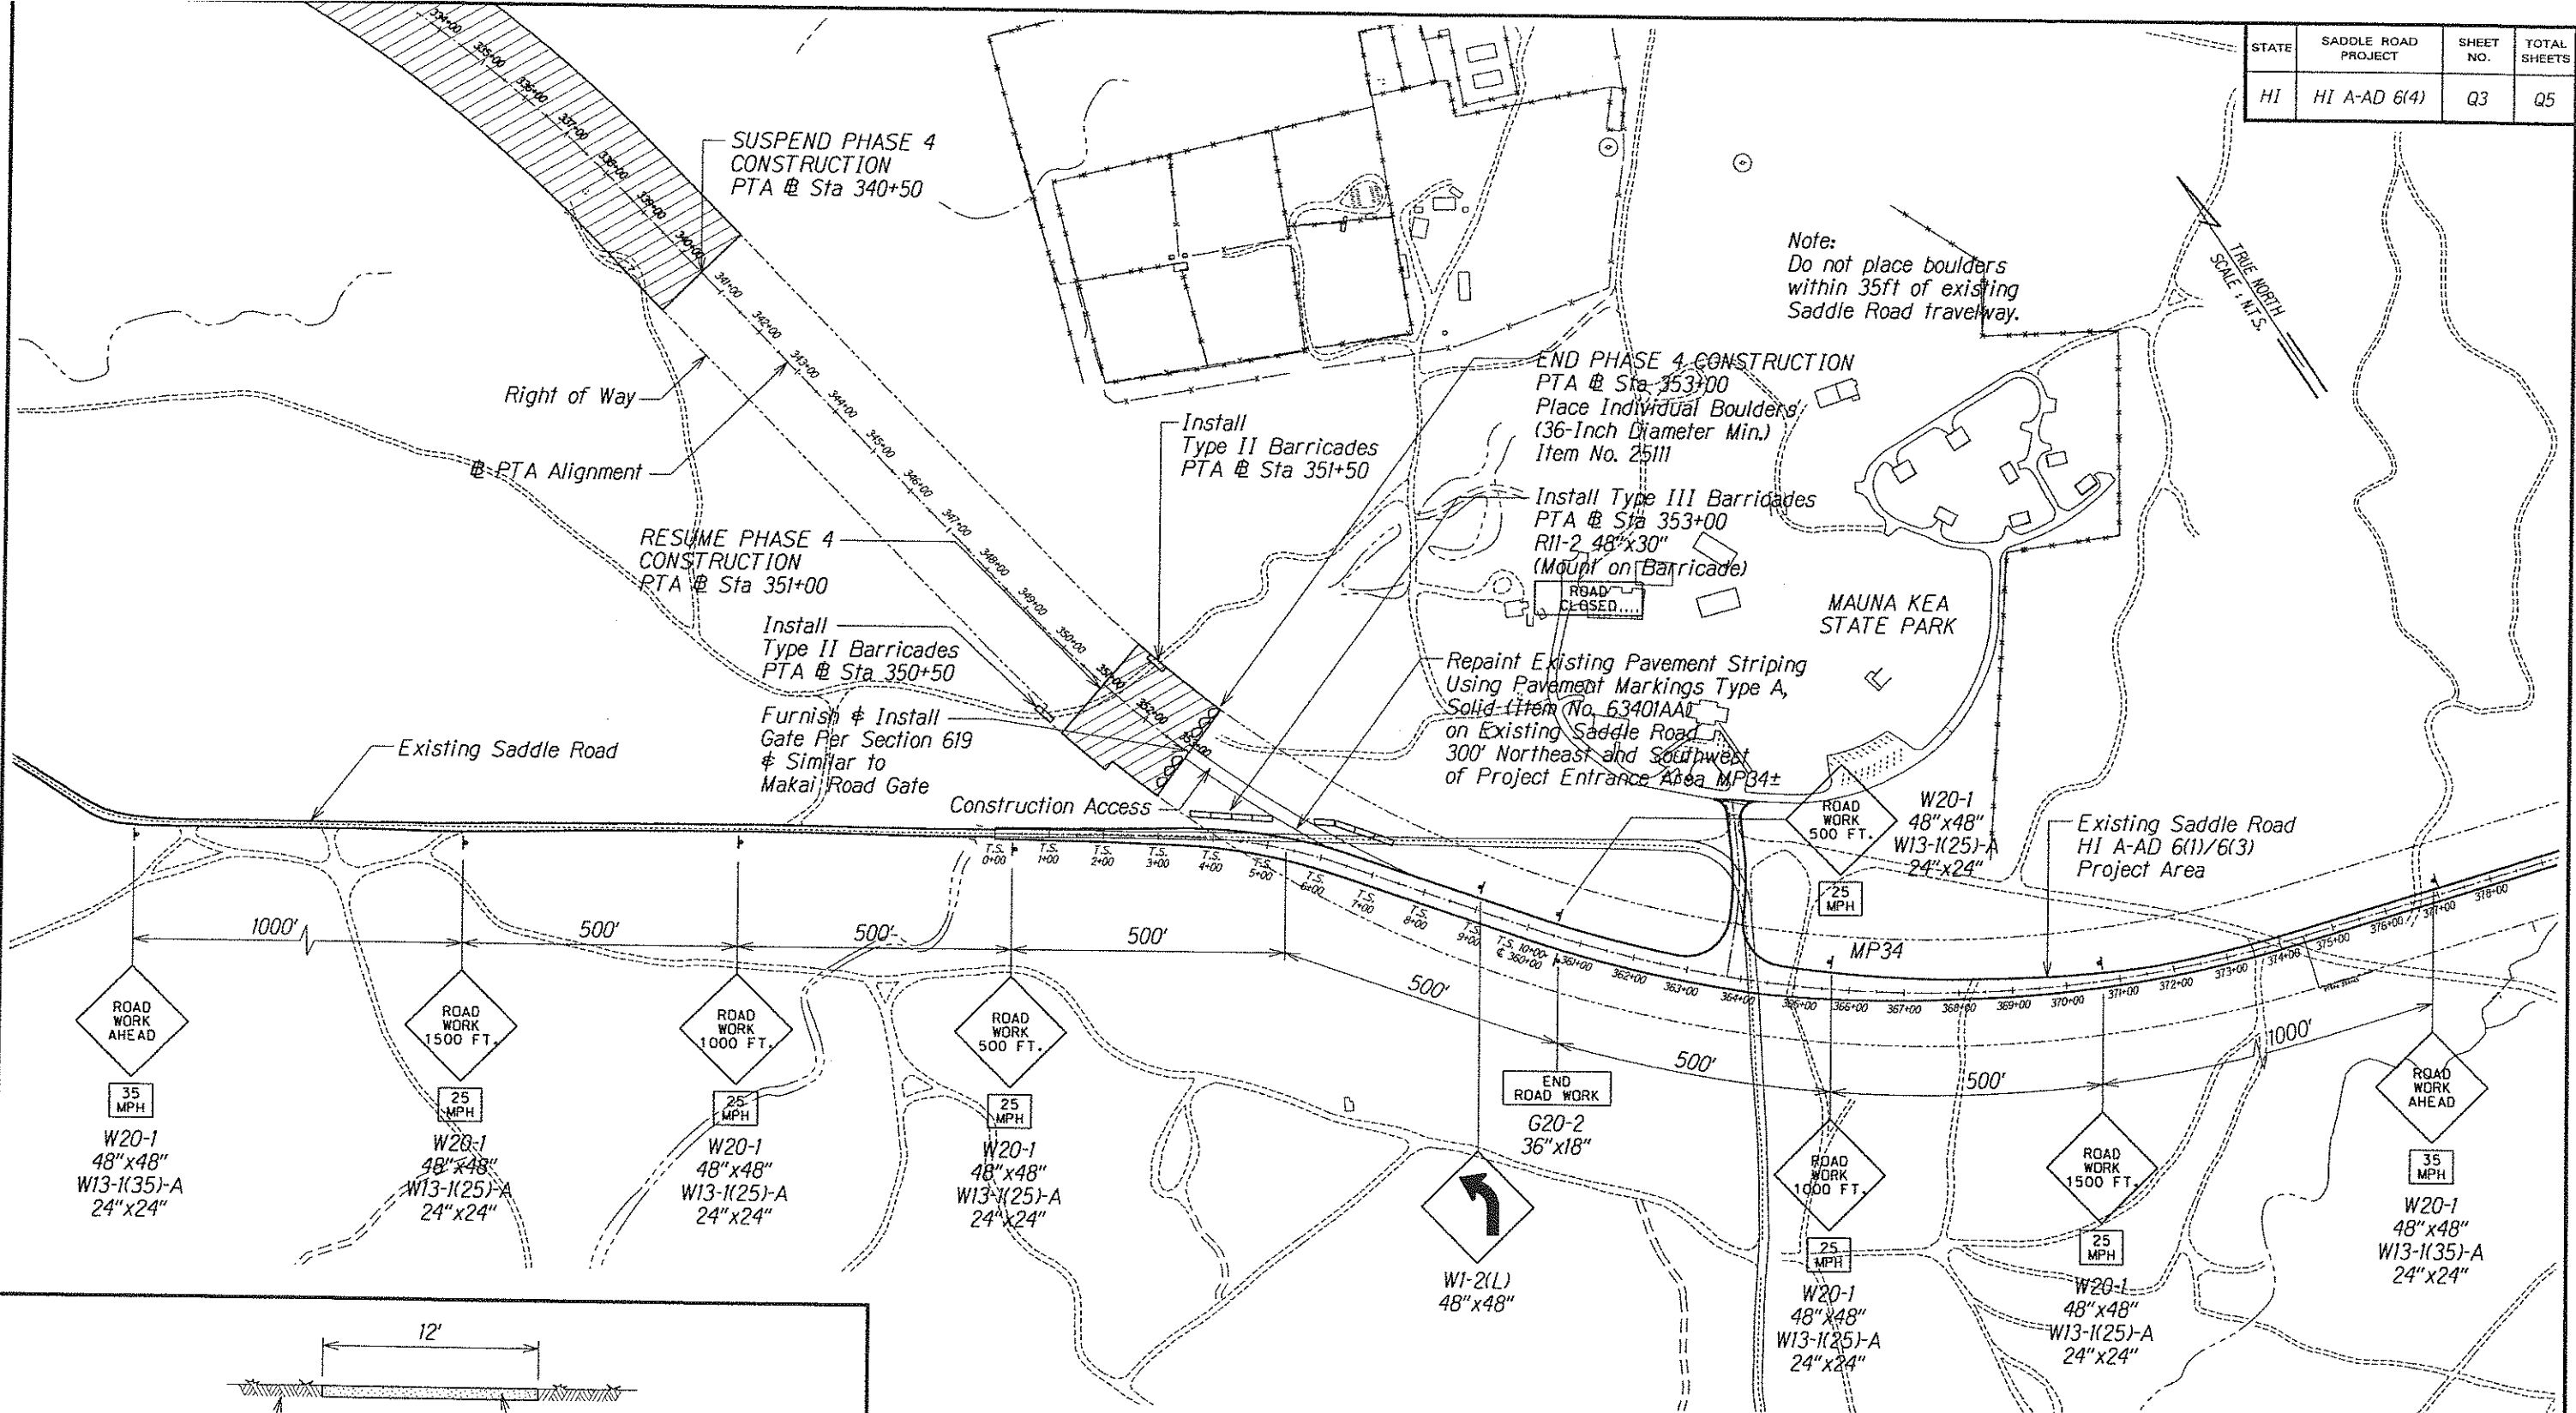

Note:
Place 4" of aggregate surface course (pay item no. 30811) on the existing access roads.
If existing road is less than 12' wide, use pay item no. 62201DG, Bulldozer, D9 to clear additional area.

Note:
Dimensions are not to scale.

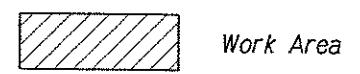

BRUCE K. MEYERS
Licensed Professional Engineer
No. 8336-C
HAWAII, U.S.A.

The work was prepared by me or under my supervision and construction of this project will be under my observation.
Expiring Date of License 1/08

U.S. DEPARTMENT OF TRANSPORTATION
FEDERAL HIGHWAY ADMINISTRATION
CENTRAL FEDERAL LANDS HIGHWAY DIVISION

TRAFFIC CONTROL PLAN
STATE PARK ACCESS ROAD
RESTRIPING

Scale: N.T.S. Date: June 29, 2007

SHEET No. 3 OF 3

M:\Mproj\Lenzie\204028\100%_sheets\shft003.dgn