

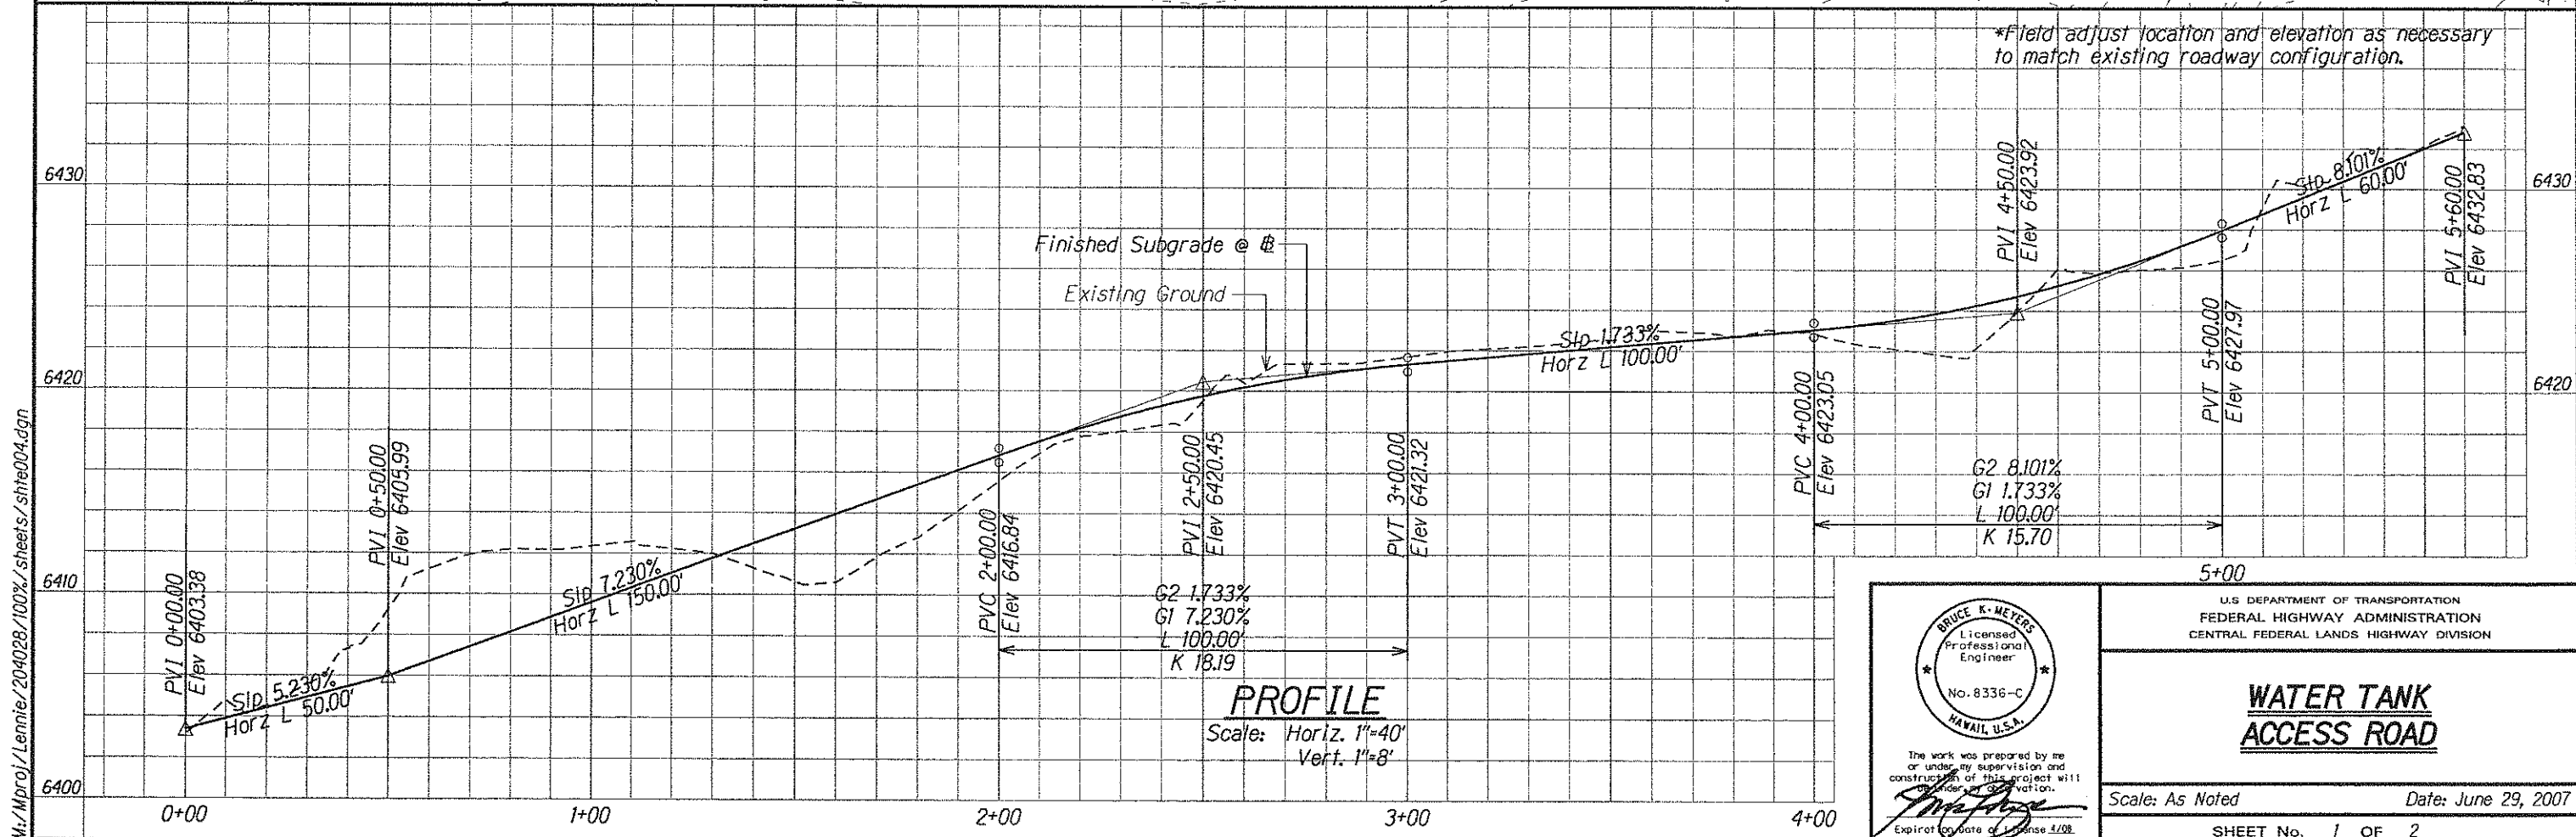
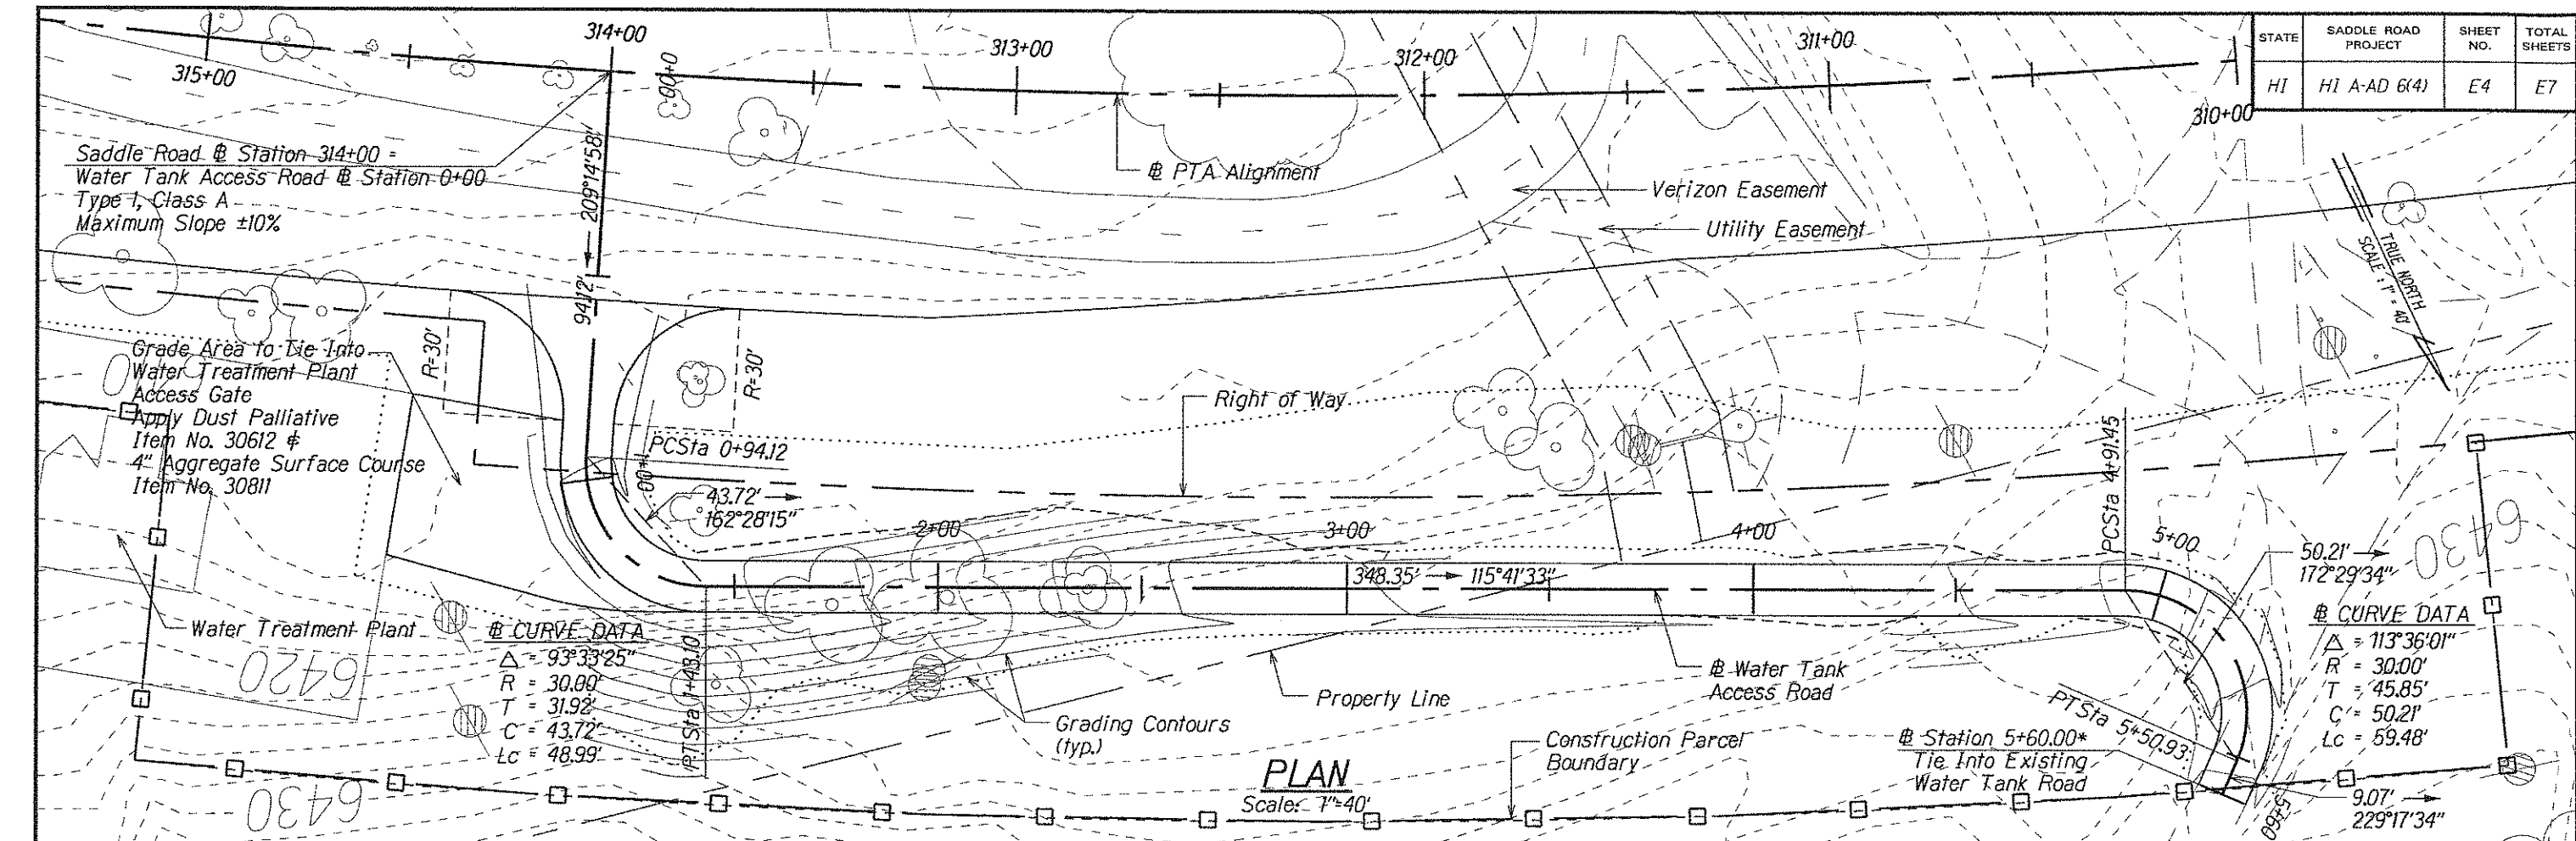
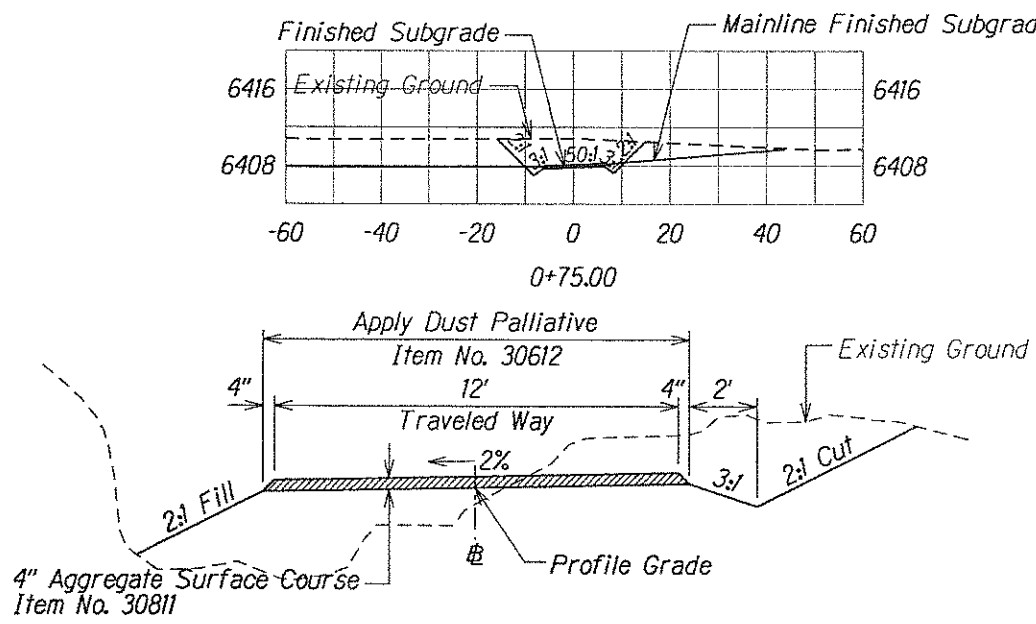
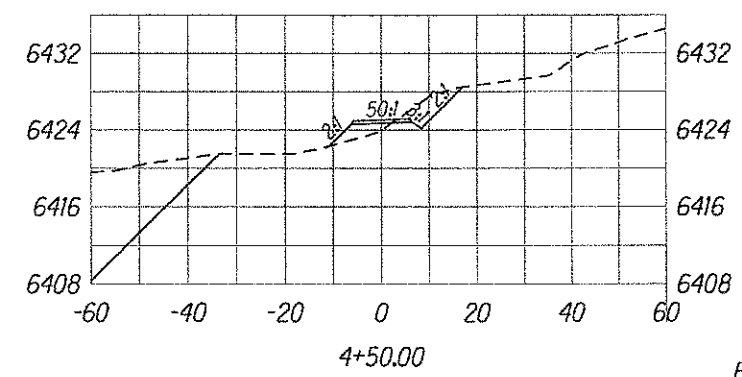
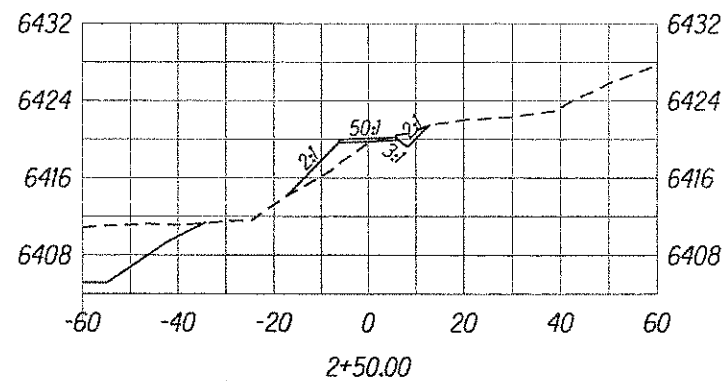
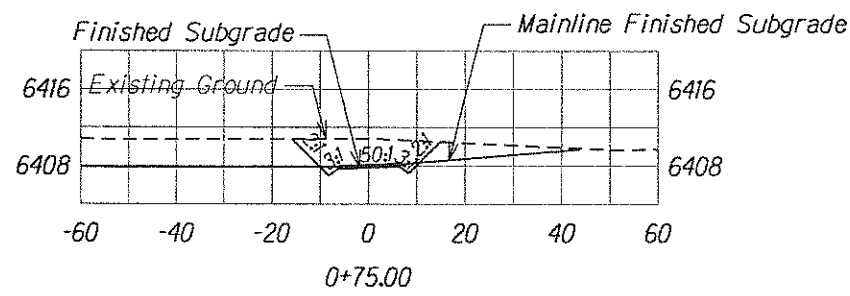
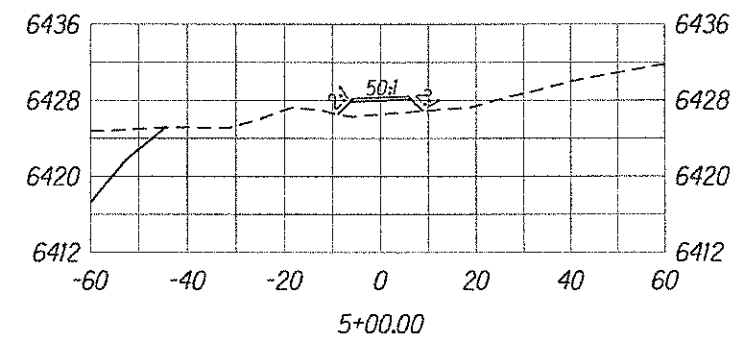
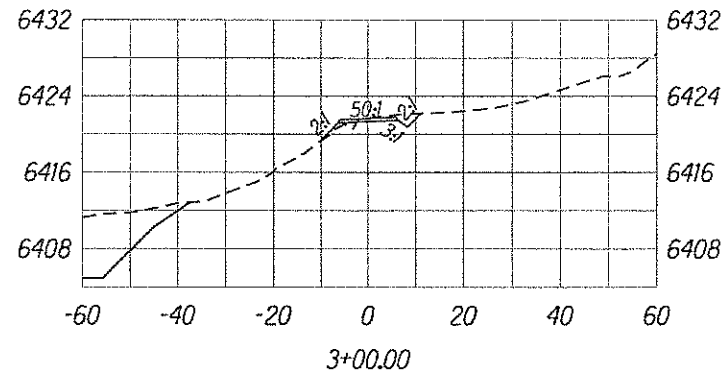
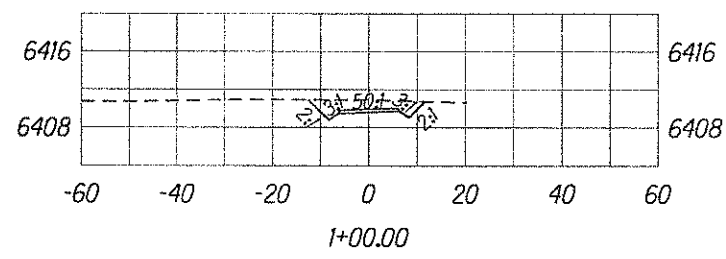
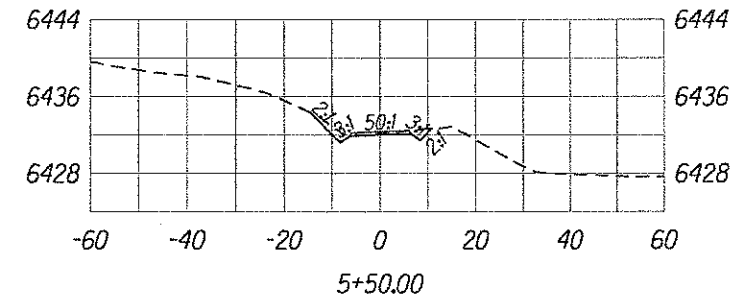
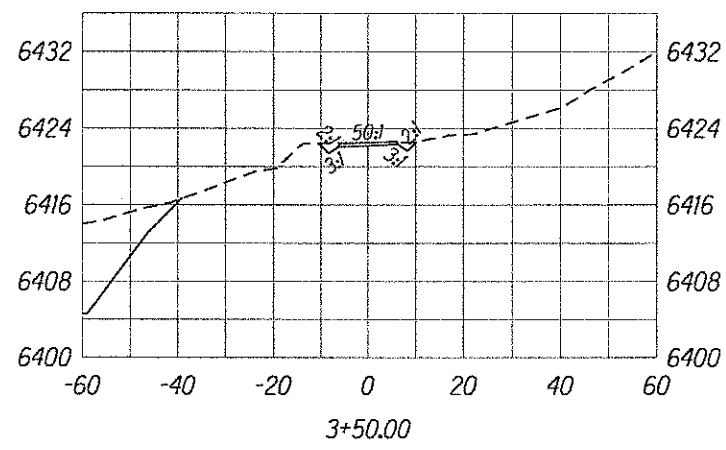
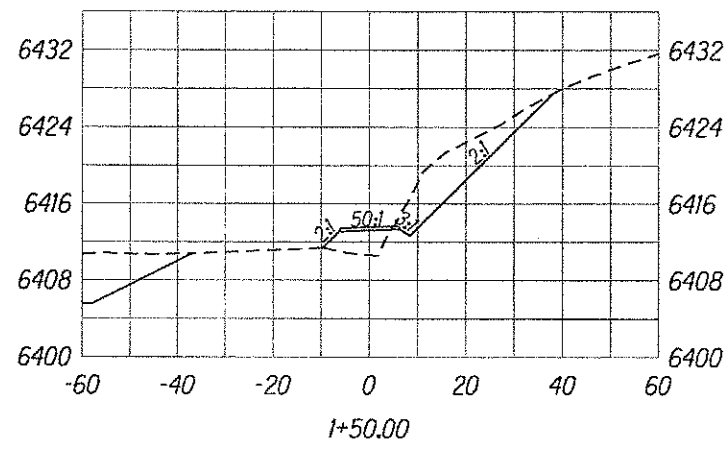
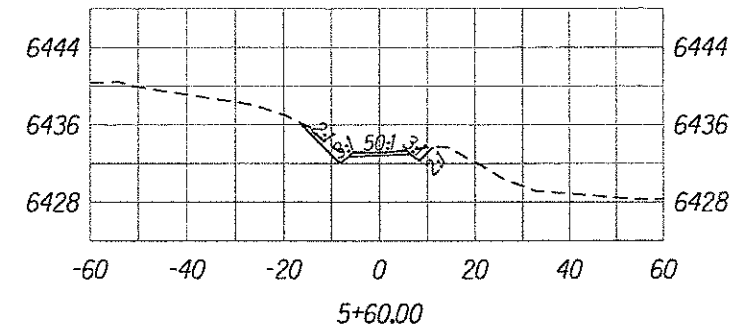


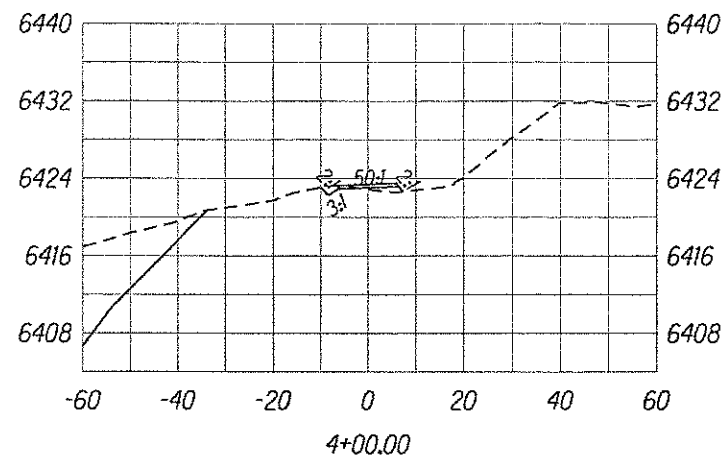

STATE	SADDLE ROAD PROJECT	SHEET NO.	TOTAL SHEETS
HI	HI A-AD 6(4)	E5	E7

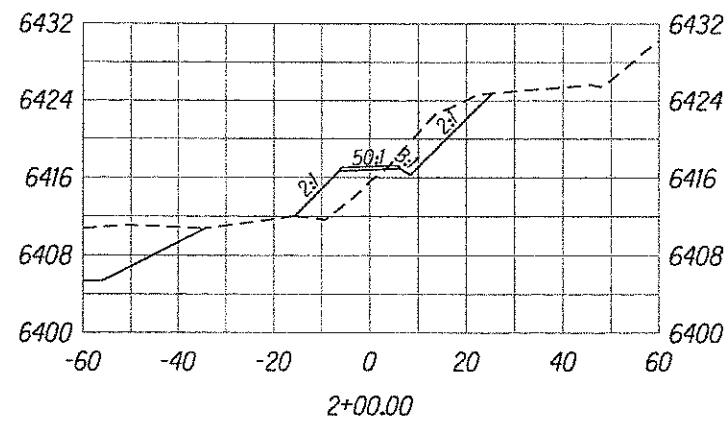

TYPICAL SECTION
Not to Scale

CROSS SECTIONS
Scale: Horiz. 1"=40'
Vert. 1"=20'

Earthwork Quantities:
Cut: 544.51 CY
Fill: 231.89 CY

BRUCE K. MEYERS
Licensed Professional Engineer
No. 8336-C
HAWAII, U.S.A.

The work was prepared by me or under my supervision and construction of this project will be under my observation.
Expiration Date of License 4/08

U.S. DEPARTMENT OF TRANSPORTATION
FEDERAL HIGHWAY ADMINISTRATION
CENTRAL FEDERAL LANDS HIGHWAY DIVISION

**WATER TANK
ACCESS ROAD
CROSS SECTIONS**

Scale: As Noted Date: June 29, 2007

SHEET No. 2 OF 2

M:\Mproj\Lenzie\2004028\100% Sheets\shite005.dgn