

STATE	SADDLE ROAD PROJECT	SHEET NO.	TOTAL SHEETS
HI	HI A-AD/STP 6(3) & 200(1)	P1	P61

TRUE NORTH
SCALE: 1" = 80'

BEGIN PROJECT
HI A-AD 6(3)
Sta. T.S. 0+00

Install
R2-1(45)
36"x48"
SPEED
LIMIT
45

Install
W8-8
30"x30"
ROUGH
ROAD

Install
RM-3 Reflector
Object Marker (typ.)
Per Item No. 63306
See Sht. P49

Install
W5-1
36"x36"
ROAD
NARROWS

Install Object Markers (Type II)
Per Item No. 63306
on Post at Bridge
on Both Approaches
See Sht. P51

Raised Pavement Markers & Striping:

- Type A
 - Type C or CL
 - Type D or DL
 - Type H or HL
 - Type J
- 4" Double Yellow Center Stripe w/ Type D Markers
 - 4" Double Yellow Median Stripe w/ Type H Markers
 - 4" Yellow Center Stripe w/ Type D, H, & J Markers
 - Type D & J Center Markers
 - 4" White Multi-Lane Stripe w/ Type A & C Markers
 - Type A & C Multi-Lane Markers
 - 4" White Guide Line
 - 8" White Channelizing Line w/ Type C Markers
 - 8" White Edge Line w/ Type C Markers

Saddle Road Sta T.S. 6+00
End Median Taper Out
Begin Left-Turn
Decel Lane Taper Out

Install
W2-2L
30"x30"
w/ Supplemental
Sign


Saddle Road Sta T.S. 9+00
End Left-Turn
Decel Lane Taper Out
Begin Full Decel Lane Width

Install
Shoulder Rumble
36"x36"
See Sht. P56

Install
R3-8(L)
30"x30"

Install
D7-2a
See Sht. P54

Note:
Contractor to verify passing zones in
compliance to Chapter 3 of the 2003
edition MUTCD. Contractor to obtain
C.O. approval.

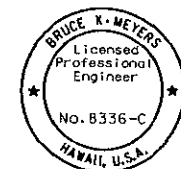

The work was prepared by me
or under my supervision and
construction of this project will
be under my observation.
Expiration Date of License 4/06


U.S. DEPARTMENT OF TRANSPORTATION
FEDERAL HIGHWAY ADMINISTRATION
CENTRAL FEDERAL LANDS HIGHWAY DIVISION

SIGNING & STRIPING PLAN
SADDLE RD STA T.S. 0+00 - 362+50

Scale: 1"=80' Date: December 5, 2005


SHEET No. 1 OF 39

STATE	SADDLE ROAD PROJECT	SHEET NO.	TOTAL SHEETS
HI	HI A-AD/STP 6(3) # 200(1)	P2	P61

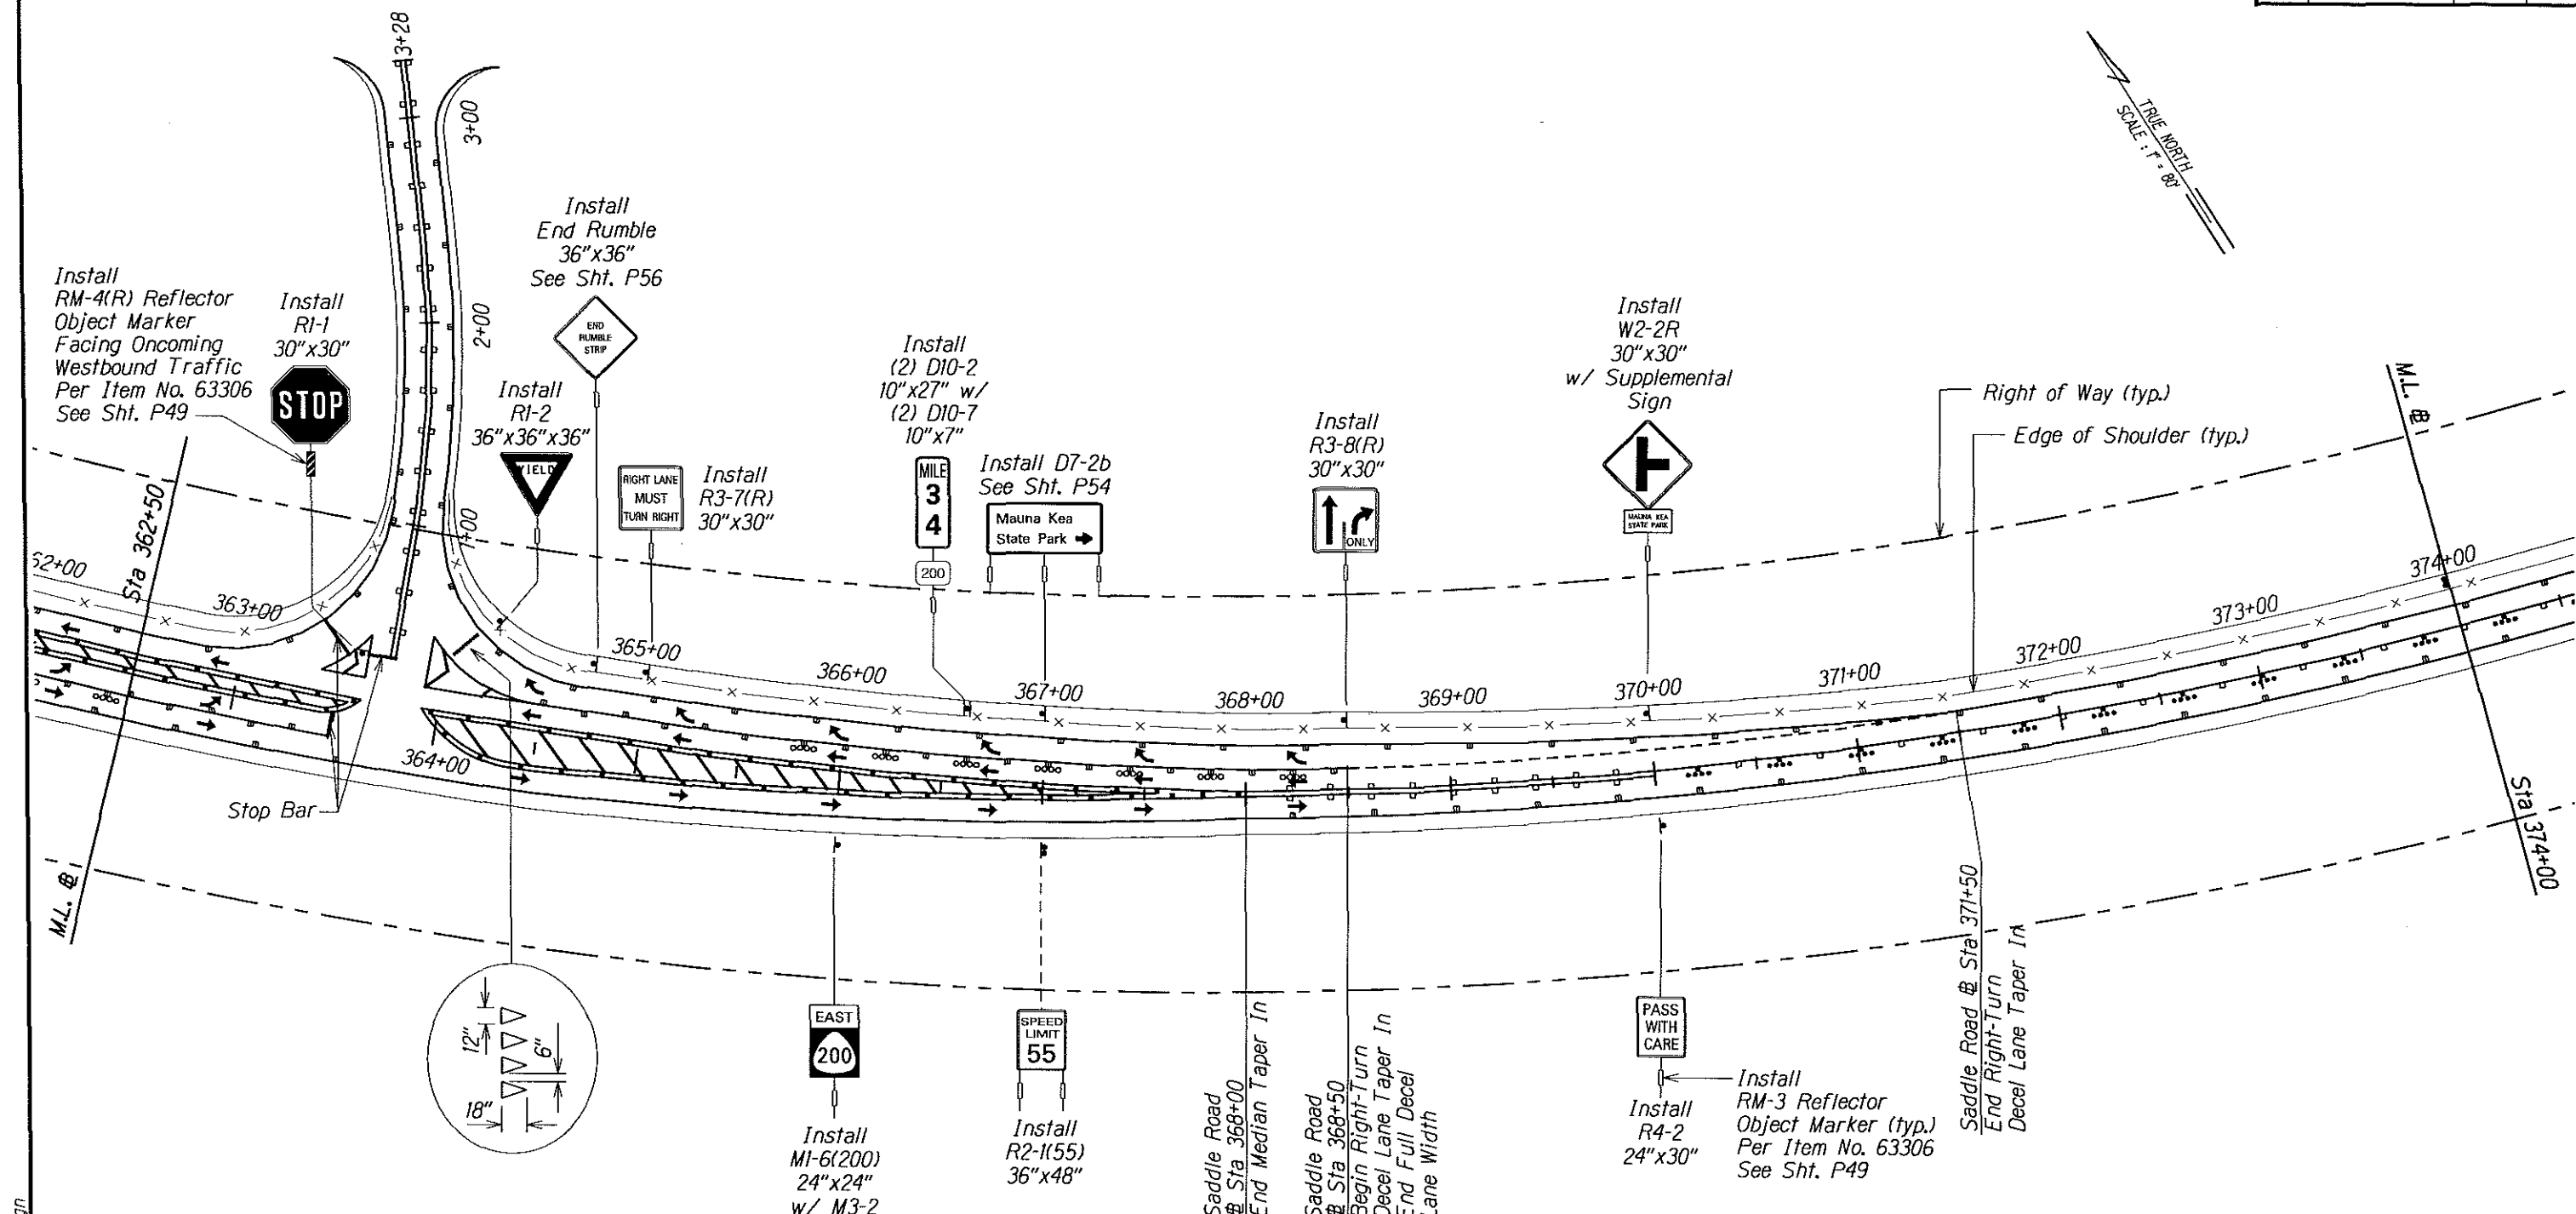

Raised Pavement Markers & Striping:


- Type A  4" Double Yellow Center Stripe w/ Type D Markers
- Type C or CL  4" Double Yellow Median Stripe w/ Type H Markers
- Type D or DL  4" Yellow Center Stripe w/ Type D, H, & J Markers
- Type H or HL  Type D & J Center Markers
- Type J  4" White Multi-Lane Stripe w/ Type A & C Markers
-  Type A & C Multi-Lane Markers
-  4" White Guide Line
-  8" White Channelizing Line w/ Type C Markers
-  8" White Edge Line w/ Type C Markers

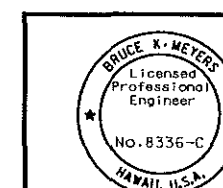

The work was prepared by me or under my supervision and construction of this project will be under my supervision.
 Expiration Date of License 4/06


U.S. DEPARTMENT OF TRANSPORTATION FEDERAL HIGHWAY ADMINISTRATION CENTRAL FEDERAL LANDS HIGHWAY DIVISION	
SIGNING & STRIPING PLAN SADDLE RD STA 362+50 - 374+00	
Scale: 1"=80'	Date: December 5, 2005
SHEET No. 2 OF 39	

STATE	SADDLE ROAD PROJECT	SHEET NO.	TOTAL SHEETS
HI	HI A-AD/STP 6(3) & 200(1)	P3	P61

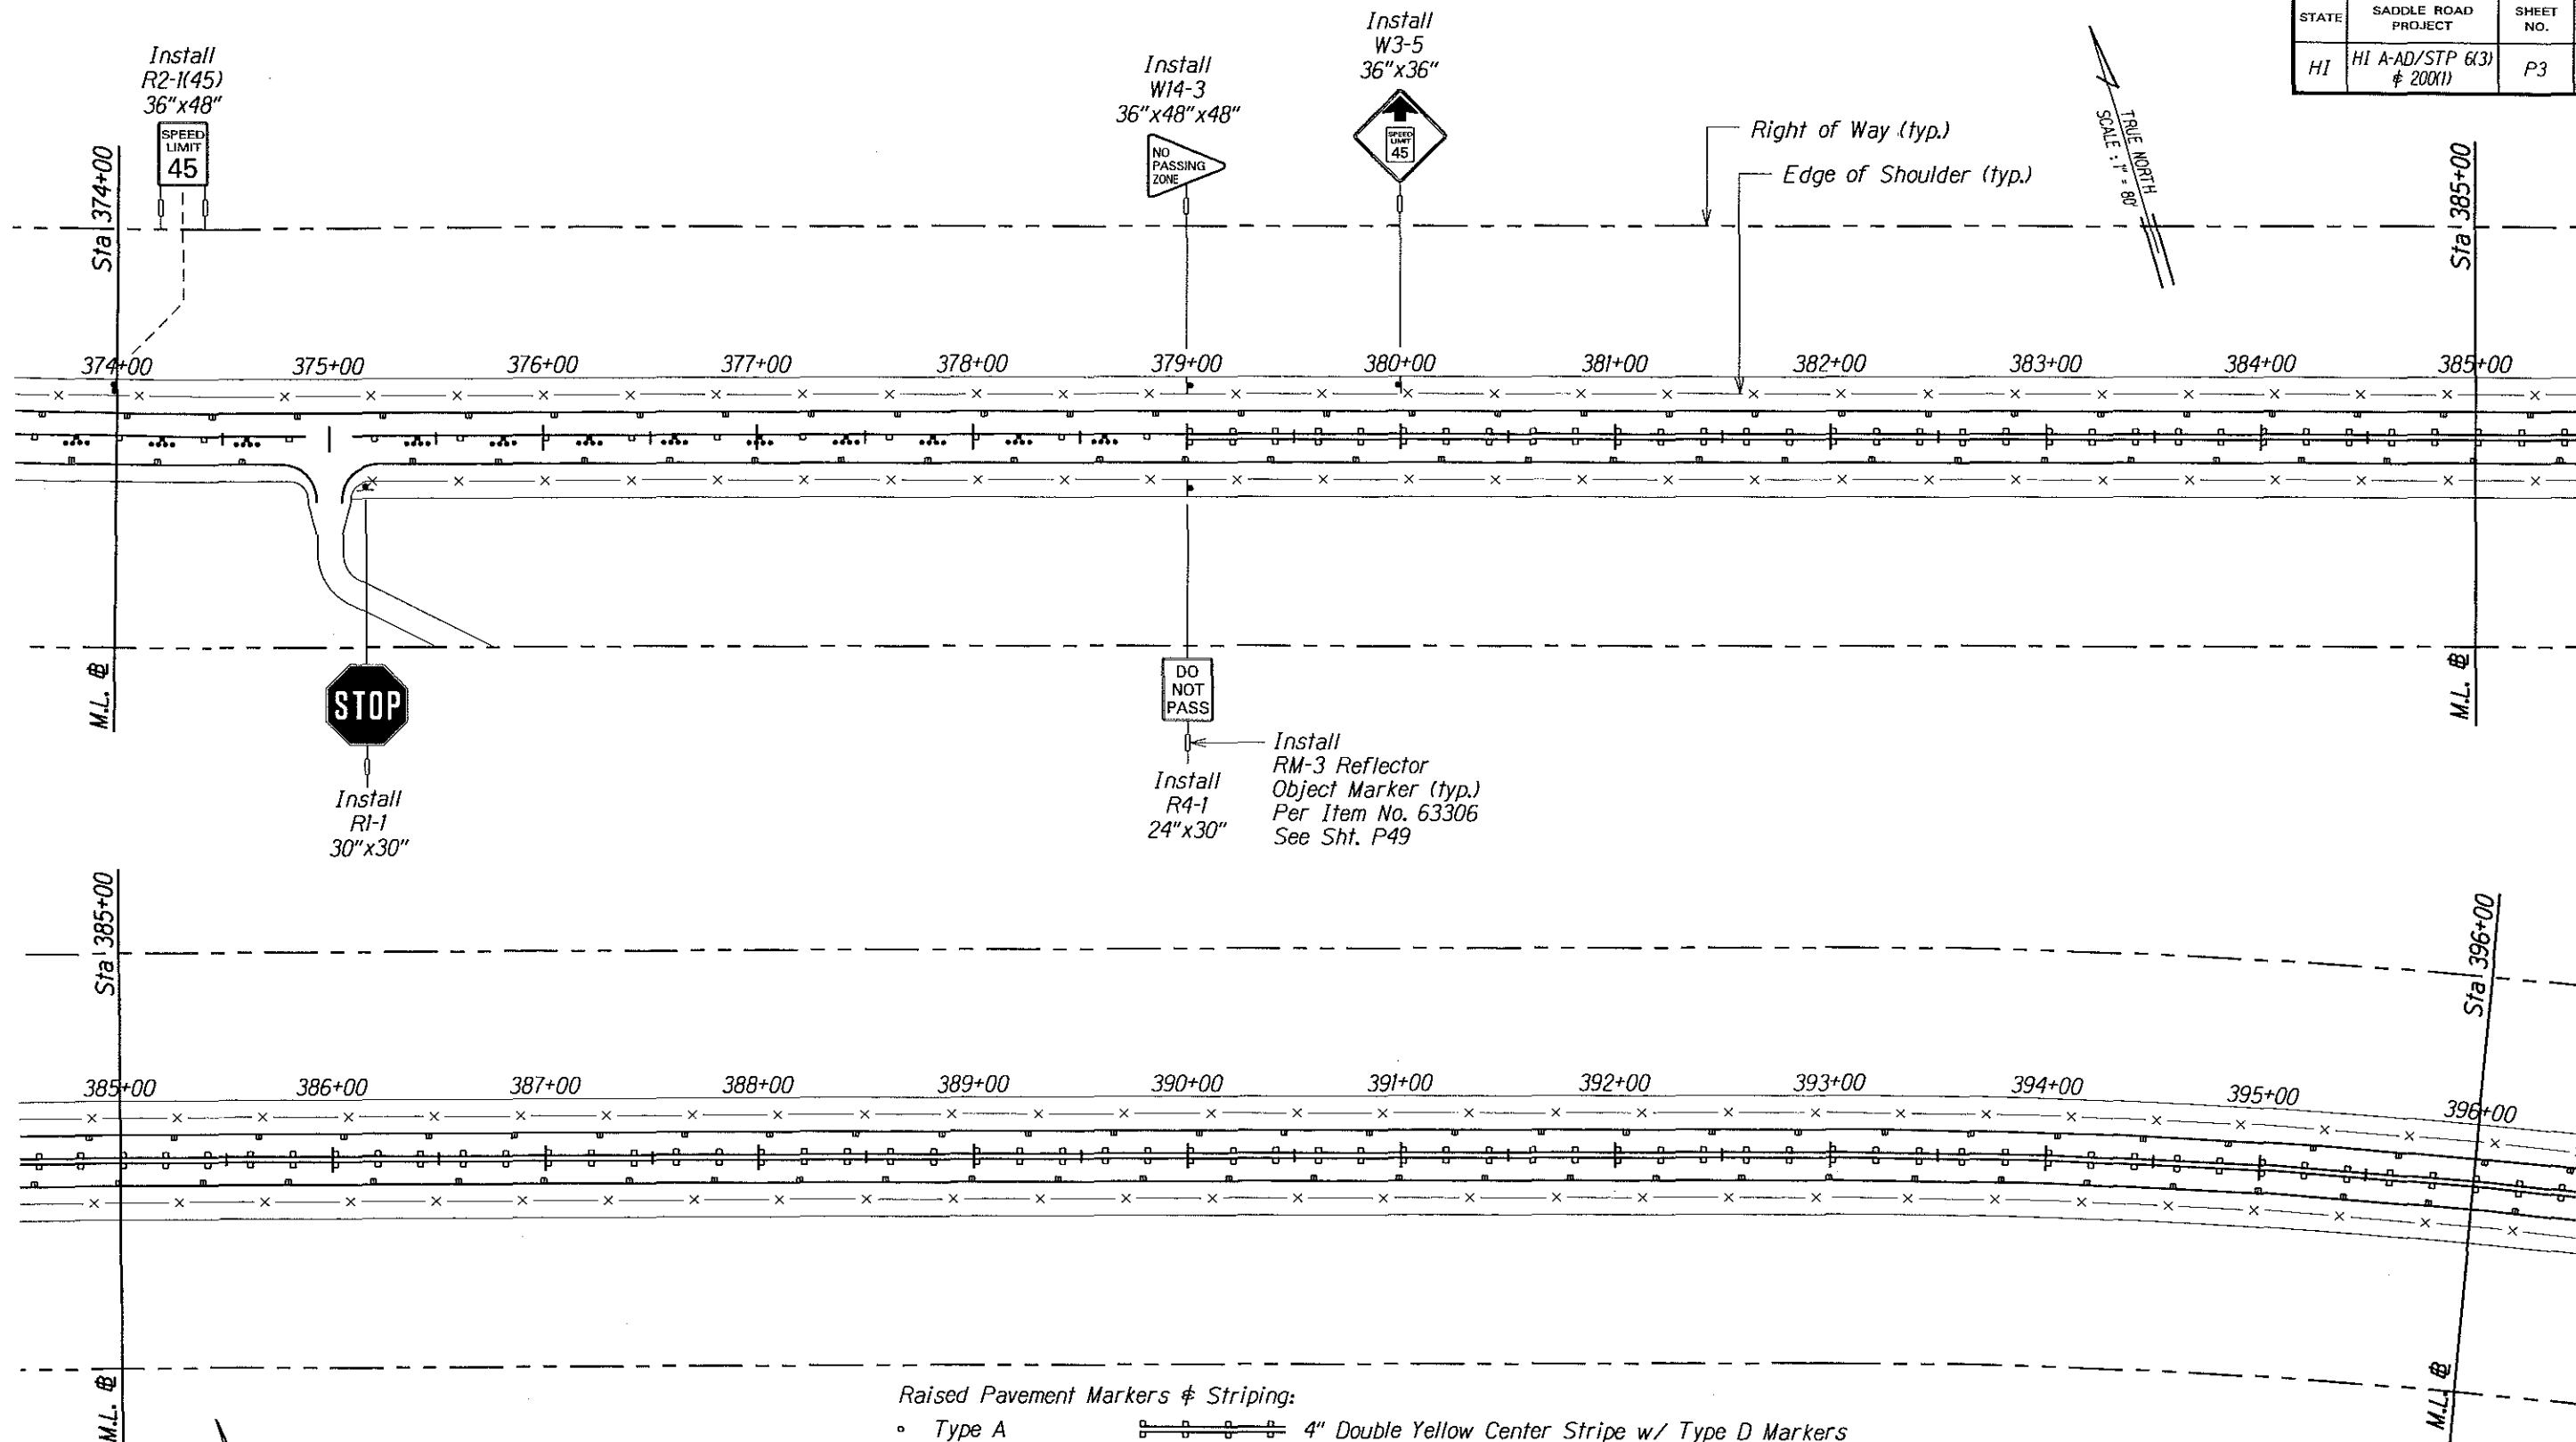


Raised Pavement Markers & Striping:

- Type A  4" Double Yellow Center Stripe w/ Type D Markers
- Type C or CL  4" Double Yellow Median Stripe w/ Type H Markers
- Type D or DL  4" Yellow Center Stripe w/ Type D, H, & J Markers
- Type H or HL  Type D & J Center Markers
- Type J  4" White Multi-Lane Stripe w/ Type A & C Markers
-  Type A & C Multi-Lane Markers
-  4" White Guide Line
-  8" White Channelizing Line w/ Type C Markers
-  8" White Edge Line w/ Type C Markers

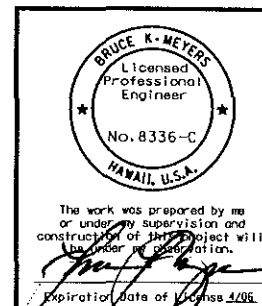


U.S. DEPARTMENT OF TRANSPORTATION FEDERAL HIGHWAY ADMINISTRATION CENTRAL FEDERAL LANDS HIGHWAY DIVISION	
SIGNING & STRIPING PLAN SADDLE RD STA 374+00 - 396+00	
Scale: 1"=80'	Date: December 5, 2005
SHEET No. 3 OF 39	


STATE	SADDLE ROAD PROJECT	SHEET NO.	TOTAL SHEETS
HI	HI A-AD/STP 6(3) # 200X1	P4	P61

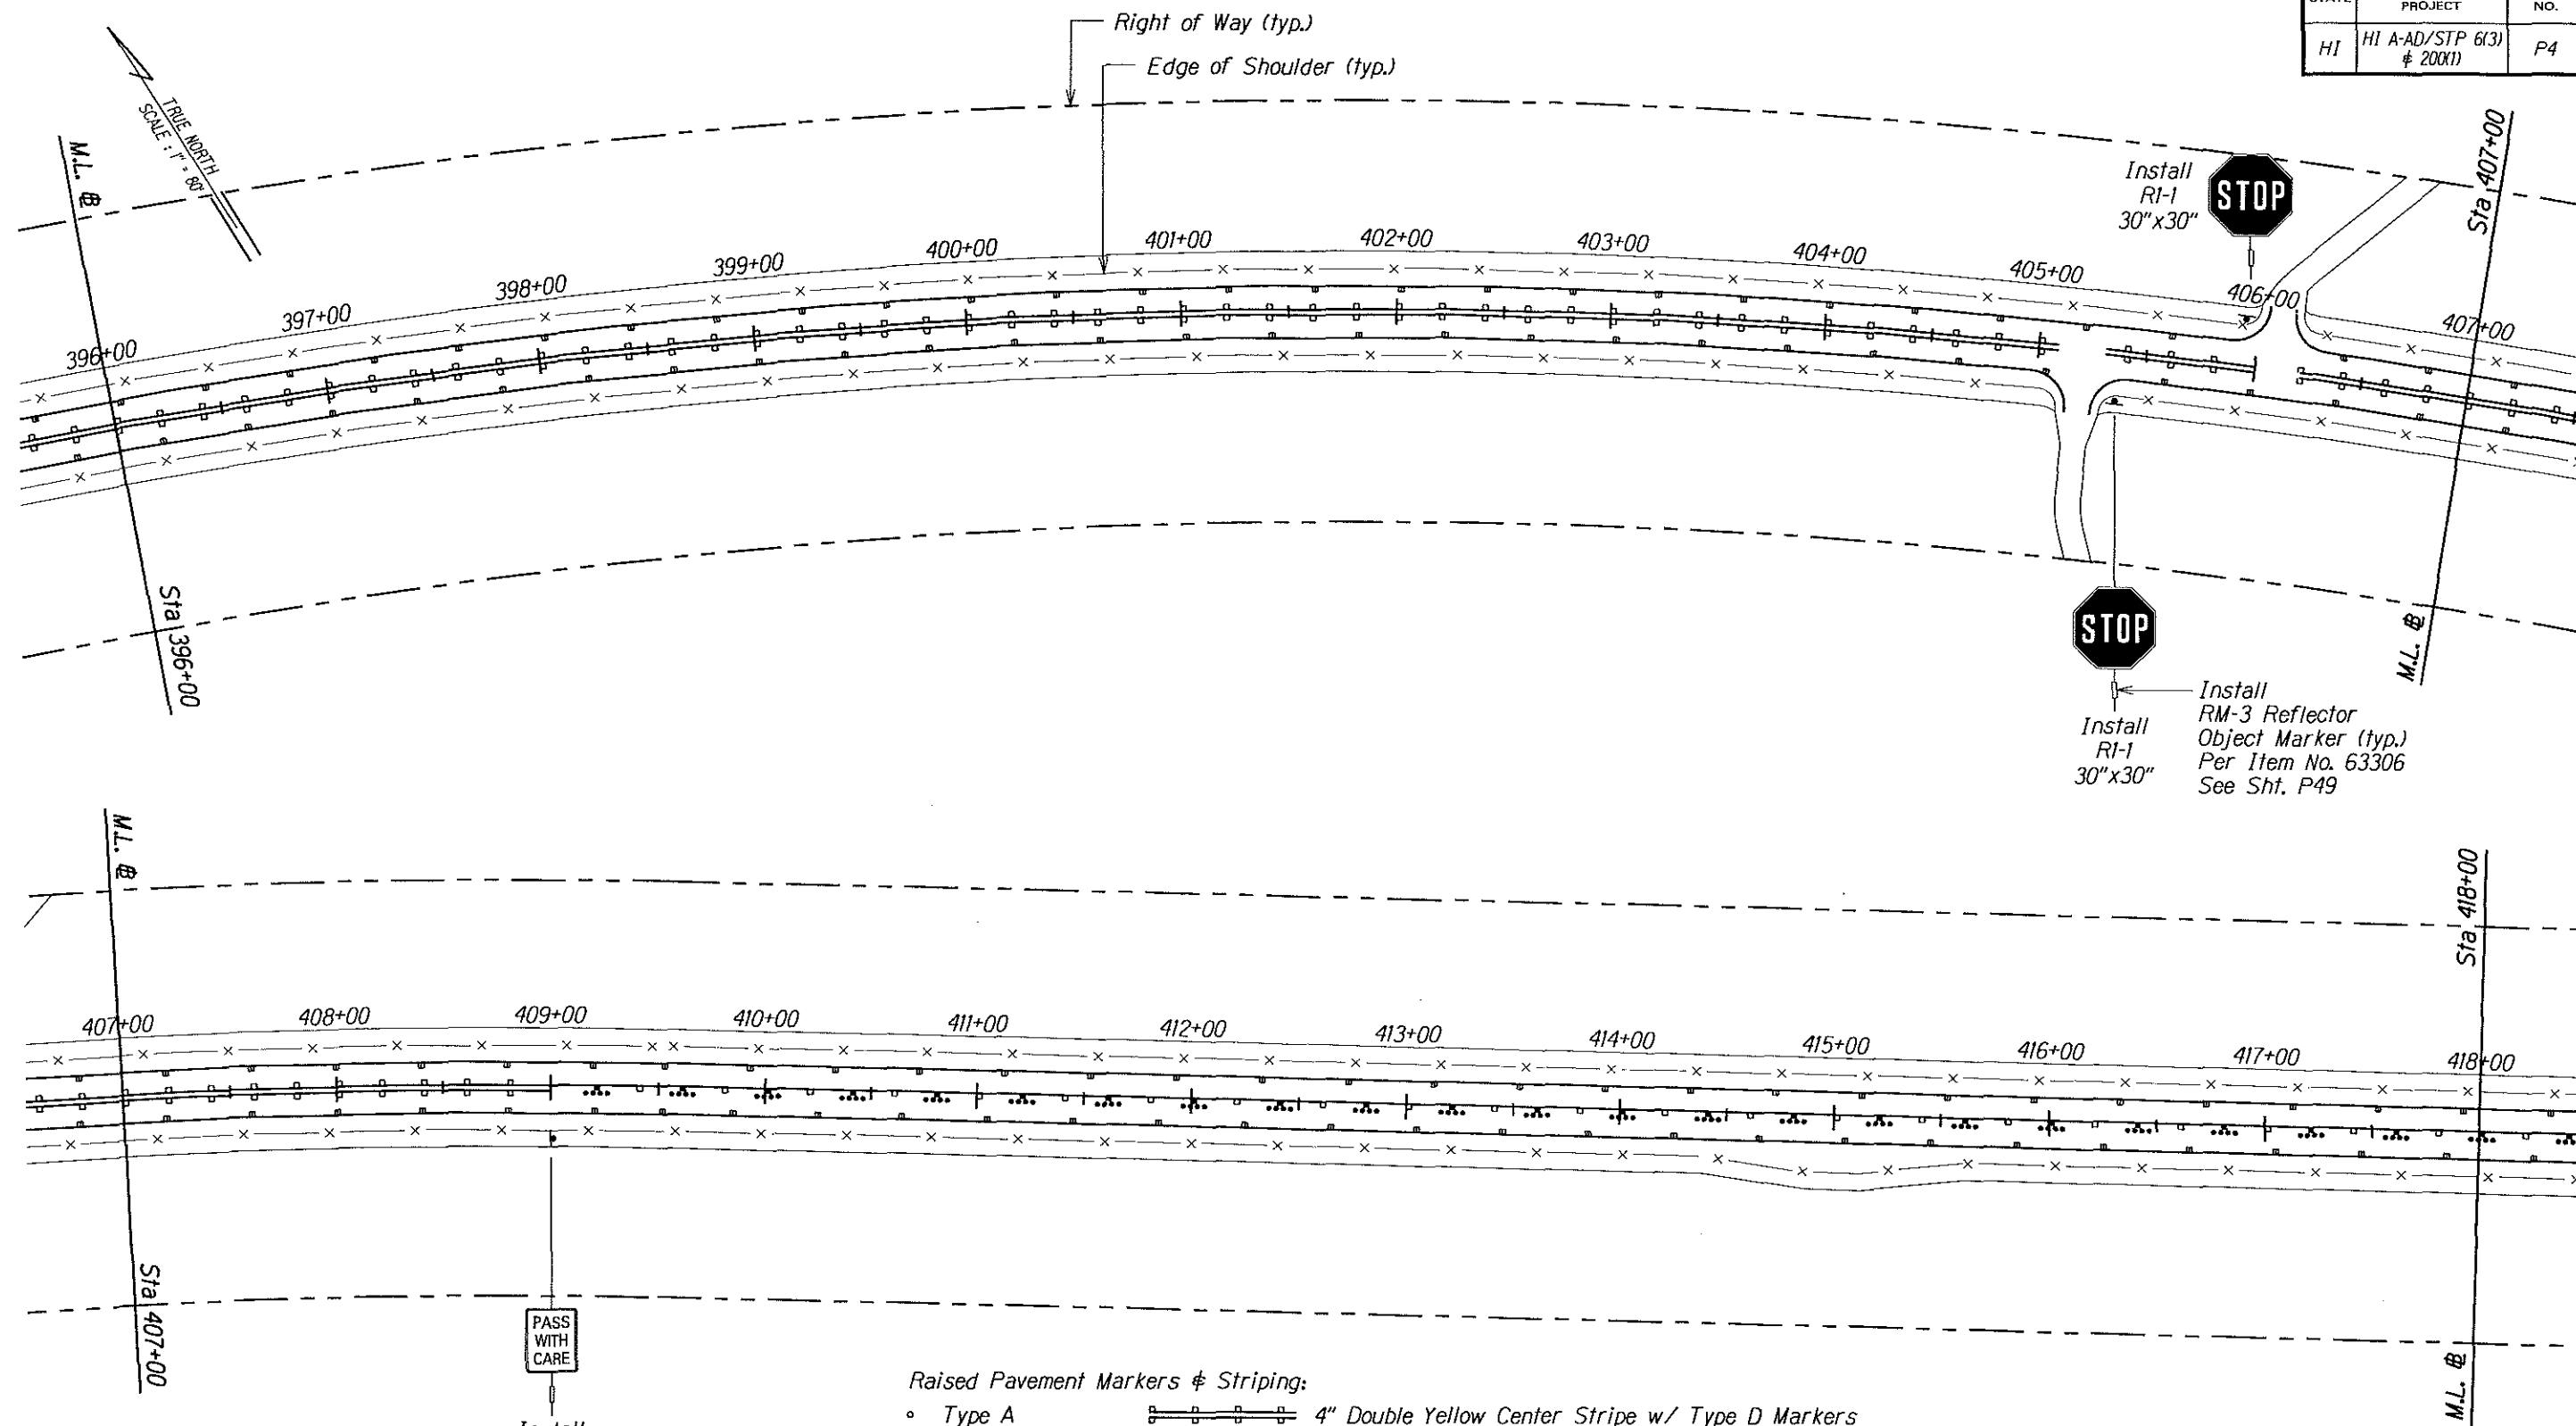

Raised Pavement Markers & Striping:

 - Type A  4" Double Yellow Center Stripe w/ Type D Markers
- Type C or CL  4" Double Yellow Median Stripe w/ Type H Markers
- Type D or DL  4" Yellow Center Stripe w/ Type D, H, & J Markers
- Type H or HL  Type D & J Center Markers
- Type J  4" White Multi-Lane Stripe w/ Type A & C Markers
-  Type A & C Multi-Lane Markers
-  4" White Guide Line
-  8" White Channelizing Line w/ Type C Markers
-  8" White Edge Line w/ Type C Markers

Install
R4-2
24"x30"

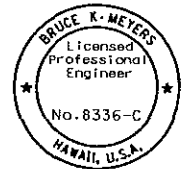

The work was prepared by me or under my supervision and construction of this project will be under my observation.
Bruce K. Meyers
Expiration Date of License 3/06.

U.S. DEPARTMENT OF TRANSPORTATION
FEDERAL HIGHWAY ADMINISTRATION
CENTRAL FEDERAL LANDS HIGHWAY DIVISION


SIGNING & STRIPING PLAN
SADDLE RD STA 396+00 - 418+00

Scale: 1"=80' Date: December 5, 2005

SHEET No. 4 OF 39


M:\Mproj\Lenzie\205009\sheet\stip004.dgn

STATE	SADDLE ROAD PROJECT	SHEET NO.	TOTAL SHEETS
HI	HI A-AD/STP 6(3) ϕ 200(1)	P5	P61

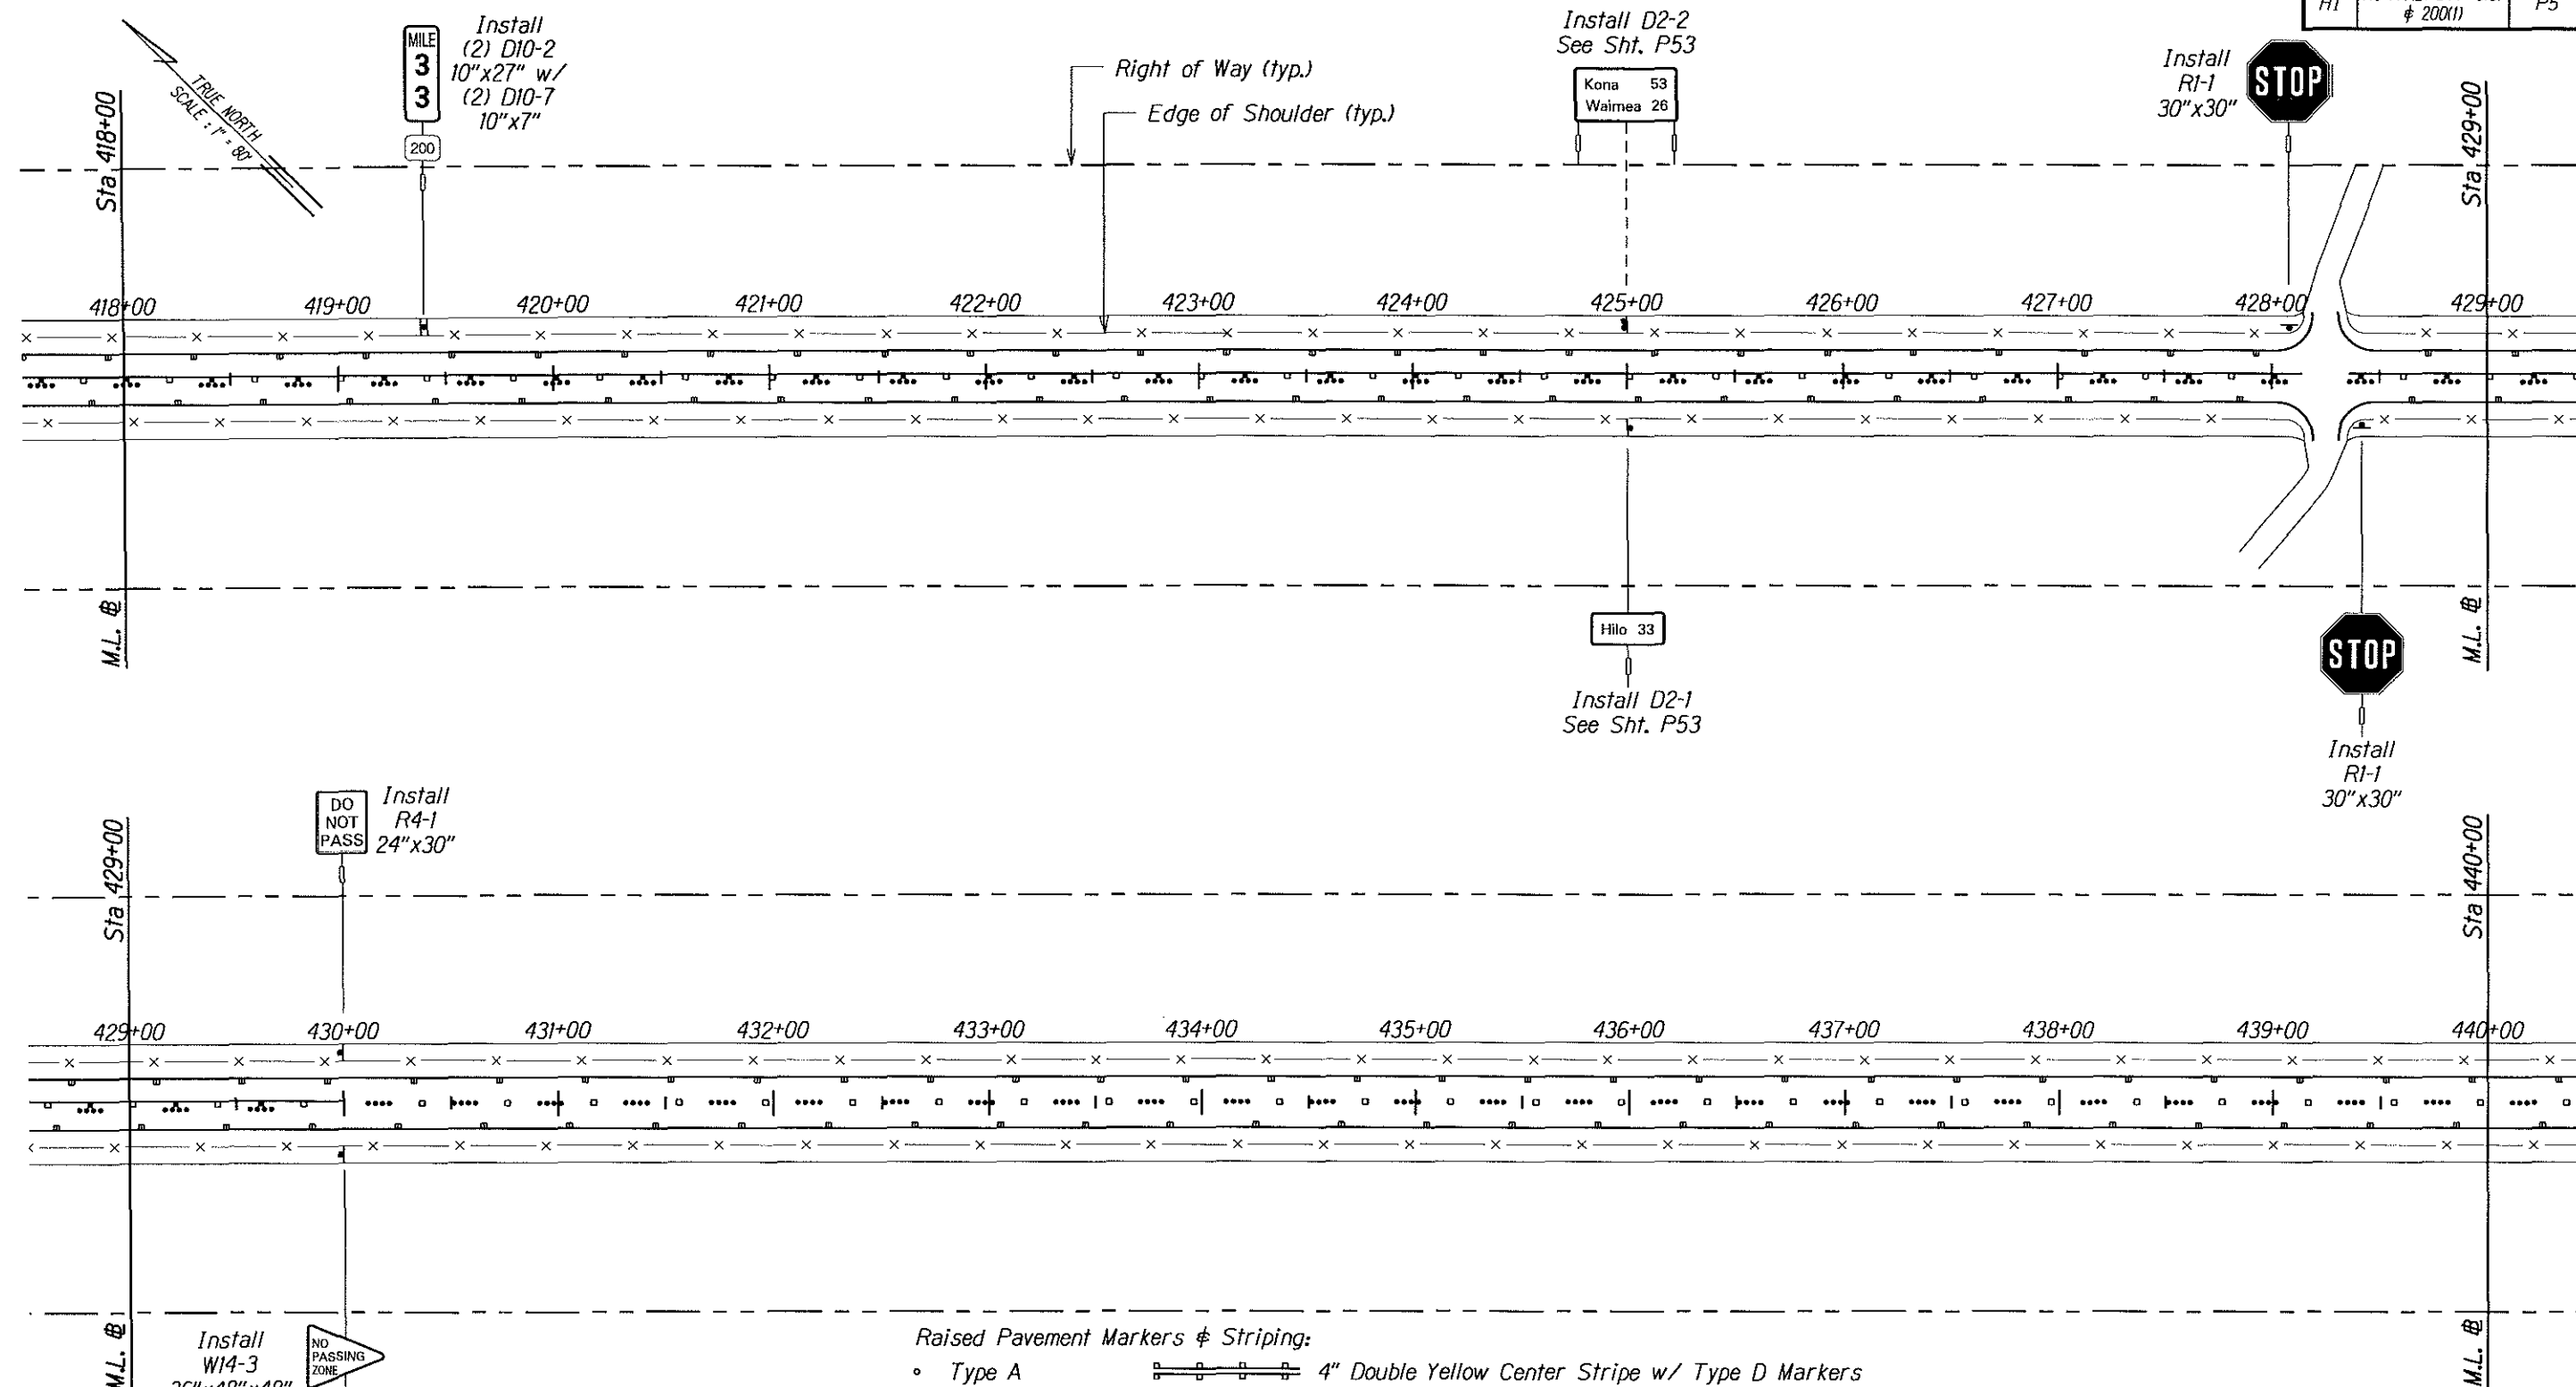

Raised Pavement Markers & Striping:

- Type A
 - Type C or CL
 - Type D or DL
 - Type H or HL
 - Type J
- 4" Double Yellow Center Stripe w/ Type D Markers
 - 4" Double Yellow Median Stripe w/ Type H Markers
 - 4" Yellow Center Stripe w/ Type D, H, & J Markers
 - Type D & J Center Markers
 - 4" White Multi-Lane Stripe w/ Type A & C Markers
 - Type A & C Multi-Lane Markers
 - 4" White Guide Line
 - 8" White Channelizing Line w/ Type C Markers
 - 8" White Edge Line w/ Type C Markers

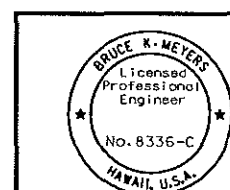

The work was prepared by me or under my supervision and construction of this project will be under my direction.
Expiration Date of License 4/26.

U.S. DEPARTMENT OF TRANSPORTATION
FEDERAL HIGHWAY ADMINISTRATION
CENTRAL FEDERAL LANDS HIGHWAY DIVISION

SIGNING & STRIPING PLAN SADDLE RD STA 418+00 - 440+00


Scale: 1"=80'

Date: December 5, 2005

SHEET No. 5 OF 39

P5

STATE	SADDLE ROAD PROJECT	SHEET NO.	TOTAL SHEETS
HI	HI A-AD/STP 6(3) # 200(1)	P6	P61

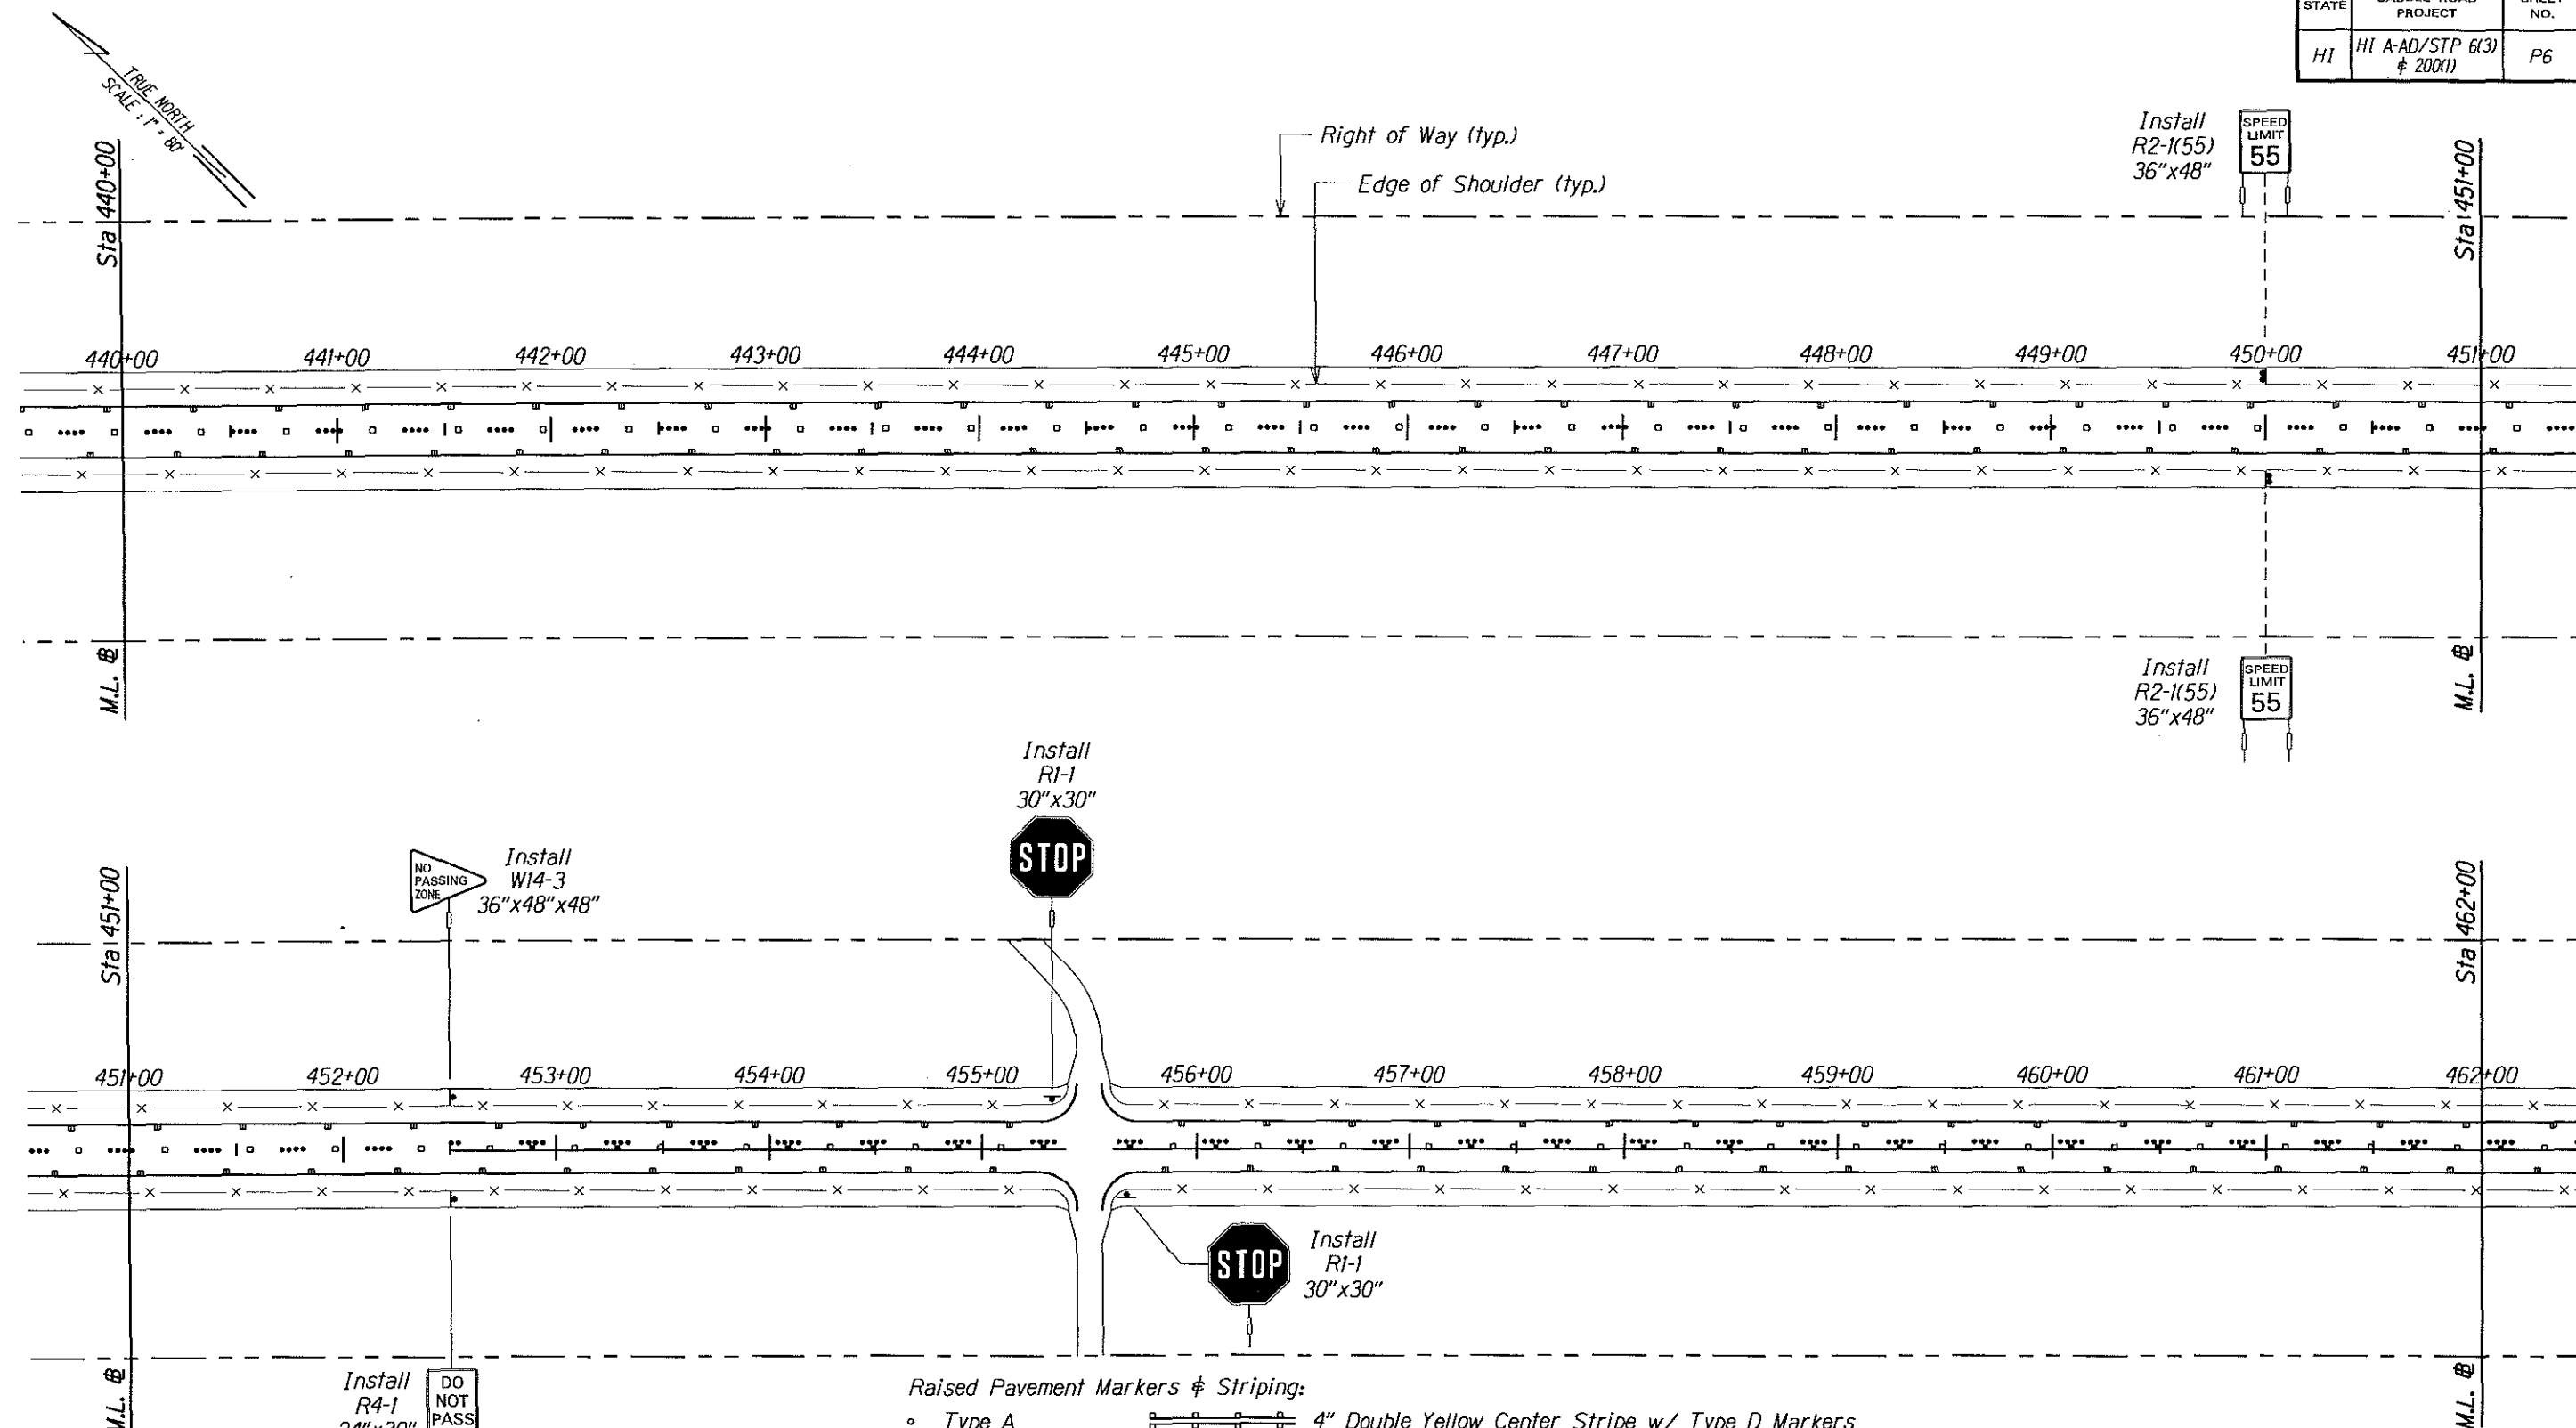


Install
R4-1
24"x30"

Install
W14-3
36"x48"x48"

Install
RM-3 Reflector
Object Marker (typ.)
Per Item No. 63306
See Sht. P49

Raised Pavement Markers & Striping:


- Type A
 - Type C or CL
 - Type D or DL
 - Type H or HL
 - Type J
- 4" Double Yellow Center Stripe w/ Type D Markers
 - 4" Double Yellow Median Stripe w/ Type H Markers
 - 4" Yellow Center Stripe w/ Type D, H, & J Markers
 - Type D & J Center Markers
 - 4" White Multi-Lane Stripe w/ Type A & C Markers
 - Type A & C Multi-Lane Markers
 - 4" White Guide Line
 - 8" White Channelizing Line w/ Type C Markers
 - 8" White Edge Line w/ Type C Markers

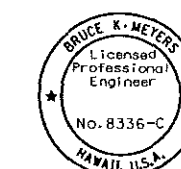

The work was prepared by me
or under my supervision and
construction of this project will
be under my observation.
Expiration Date of License 3/06


U.S. DEPARTMENT OF TRANSPORTATION FEDERAL HIGHWAY ADMINISTRATION CENTRAL FEDERAL LANDS HIGHWAY DIVISION	
SIGNING & STRIPING PLAN SADDLE RD STA 440+00 - 462+00	
Scale: 1"=80'	Date: December 5, 2005
SHEET No. 6 OF 39	

STATE	SADDLE ROAD PROJECT	SHEET NO.	TOTAL SHEETS
HI	HI A-AD/STP 6(3) # 200(1)	P7	P61

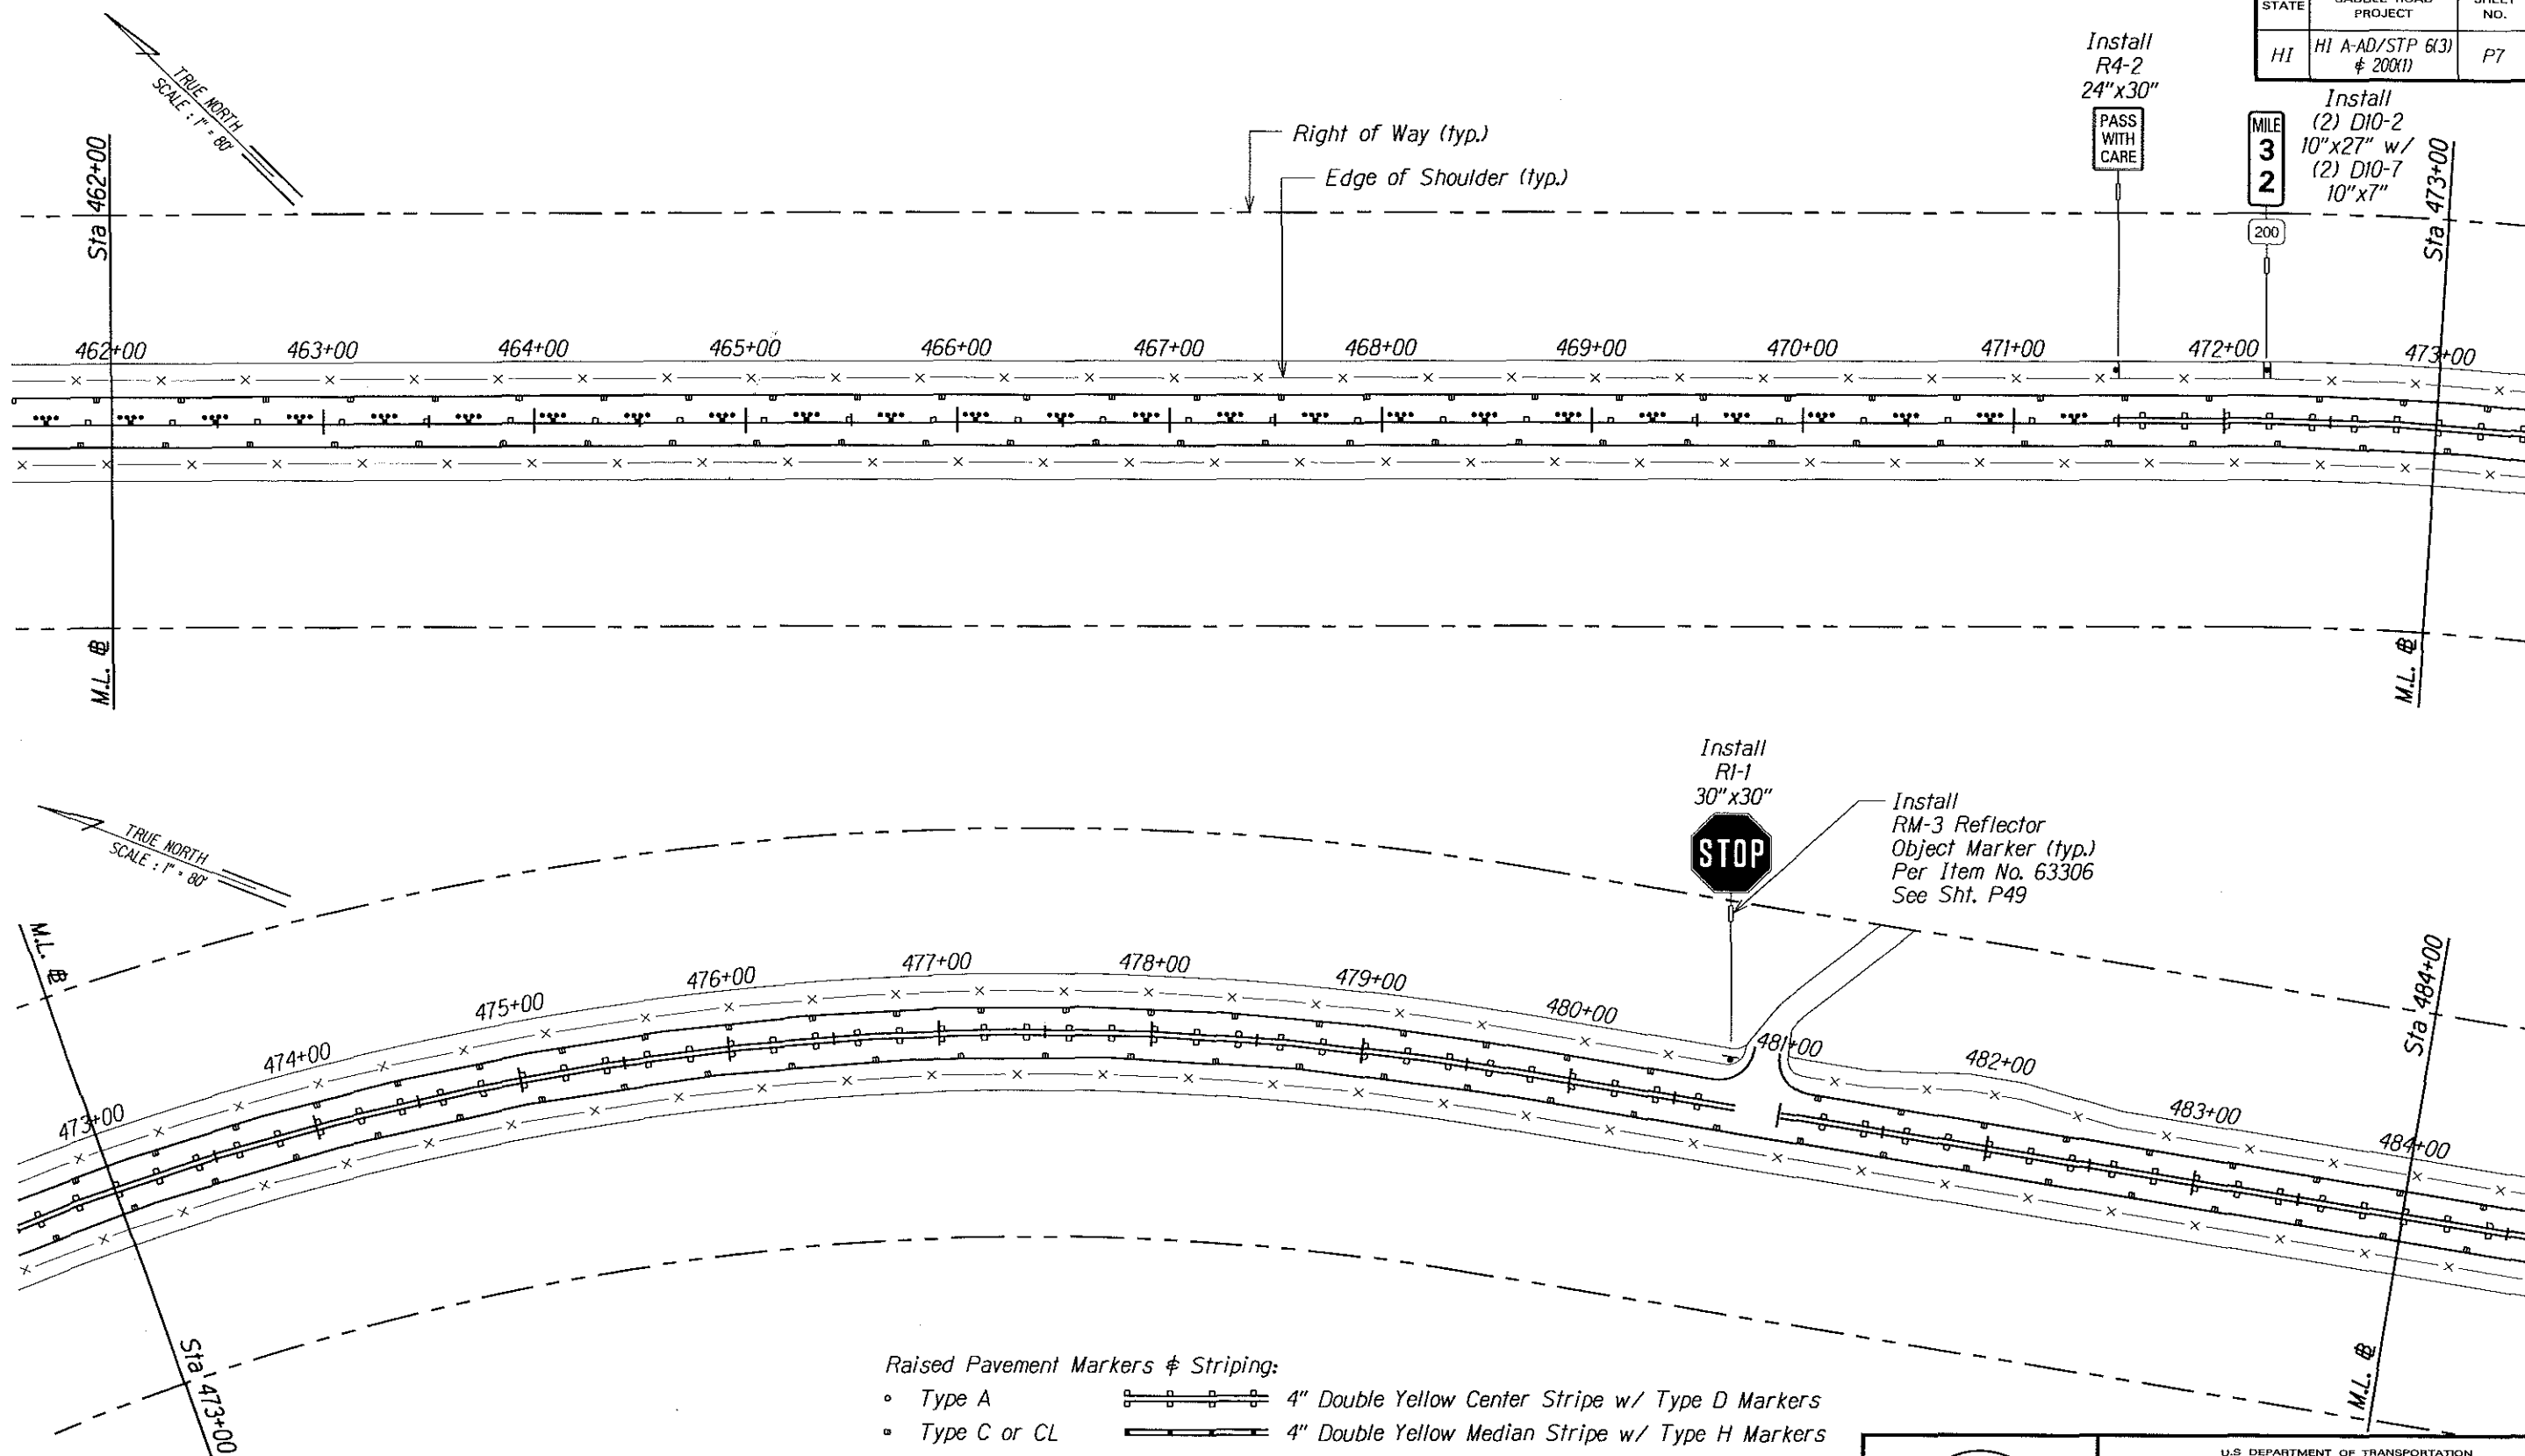

Raised Pavement Markers & Striping:

- Type A  4" Double Yellow Center Stripe w/ Type D Markers
- Type C or CL  4" Double Yellow Median Stripe w/ Type H Markers
- Type D or DL  4" Yellow Center Stripe w/ Type D, H, & J Markers
- Type H or HL  Type D & J Center Markers
- Type J  4" White Multi-Lane Stripe w/ Type A & C Markers
-  Type A & C Multi-Lane Markers
-  4" White Guide Line
-  8" White Channelizing Line w/ Type C Markers
-  8" White Edge Line w/ Type C Markers

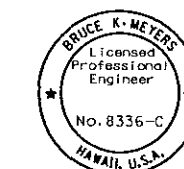

The work was prepared by me or under my supervision and construction of this project will be under my observation.
 Bruce K. Meyers
 Licensed Professional Engineer
 No. 8336-C
 HAWAII, U.S.A.
 Expiration Date of License 3/06

U.S. DEPARTMENT OF TRANSPORTATION
 FEDERAL HIGHWAY ADMINISTRATION
 CENTRAL FEDERAL LANDS HIGHWAY DIVISION


SIGNING & STRIPING PLAN SADDLE RD STA 462+00 - 484+00

Scale: 1"=80'

Date: December 5, 2005


SHEET No. 7 OF 39

STATE	SADDLE ROAD PROJECT	SHEET NO.	TOTAL SHEETS
HI	HI A-AD/STP 6(3) # 200(1)	P8	P61

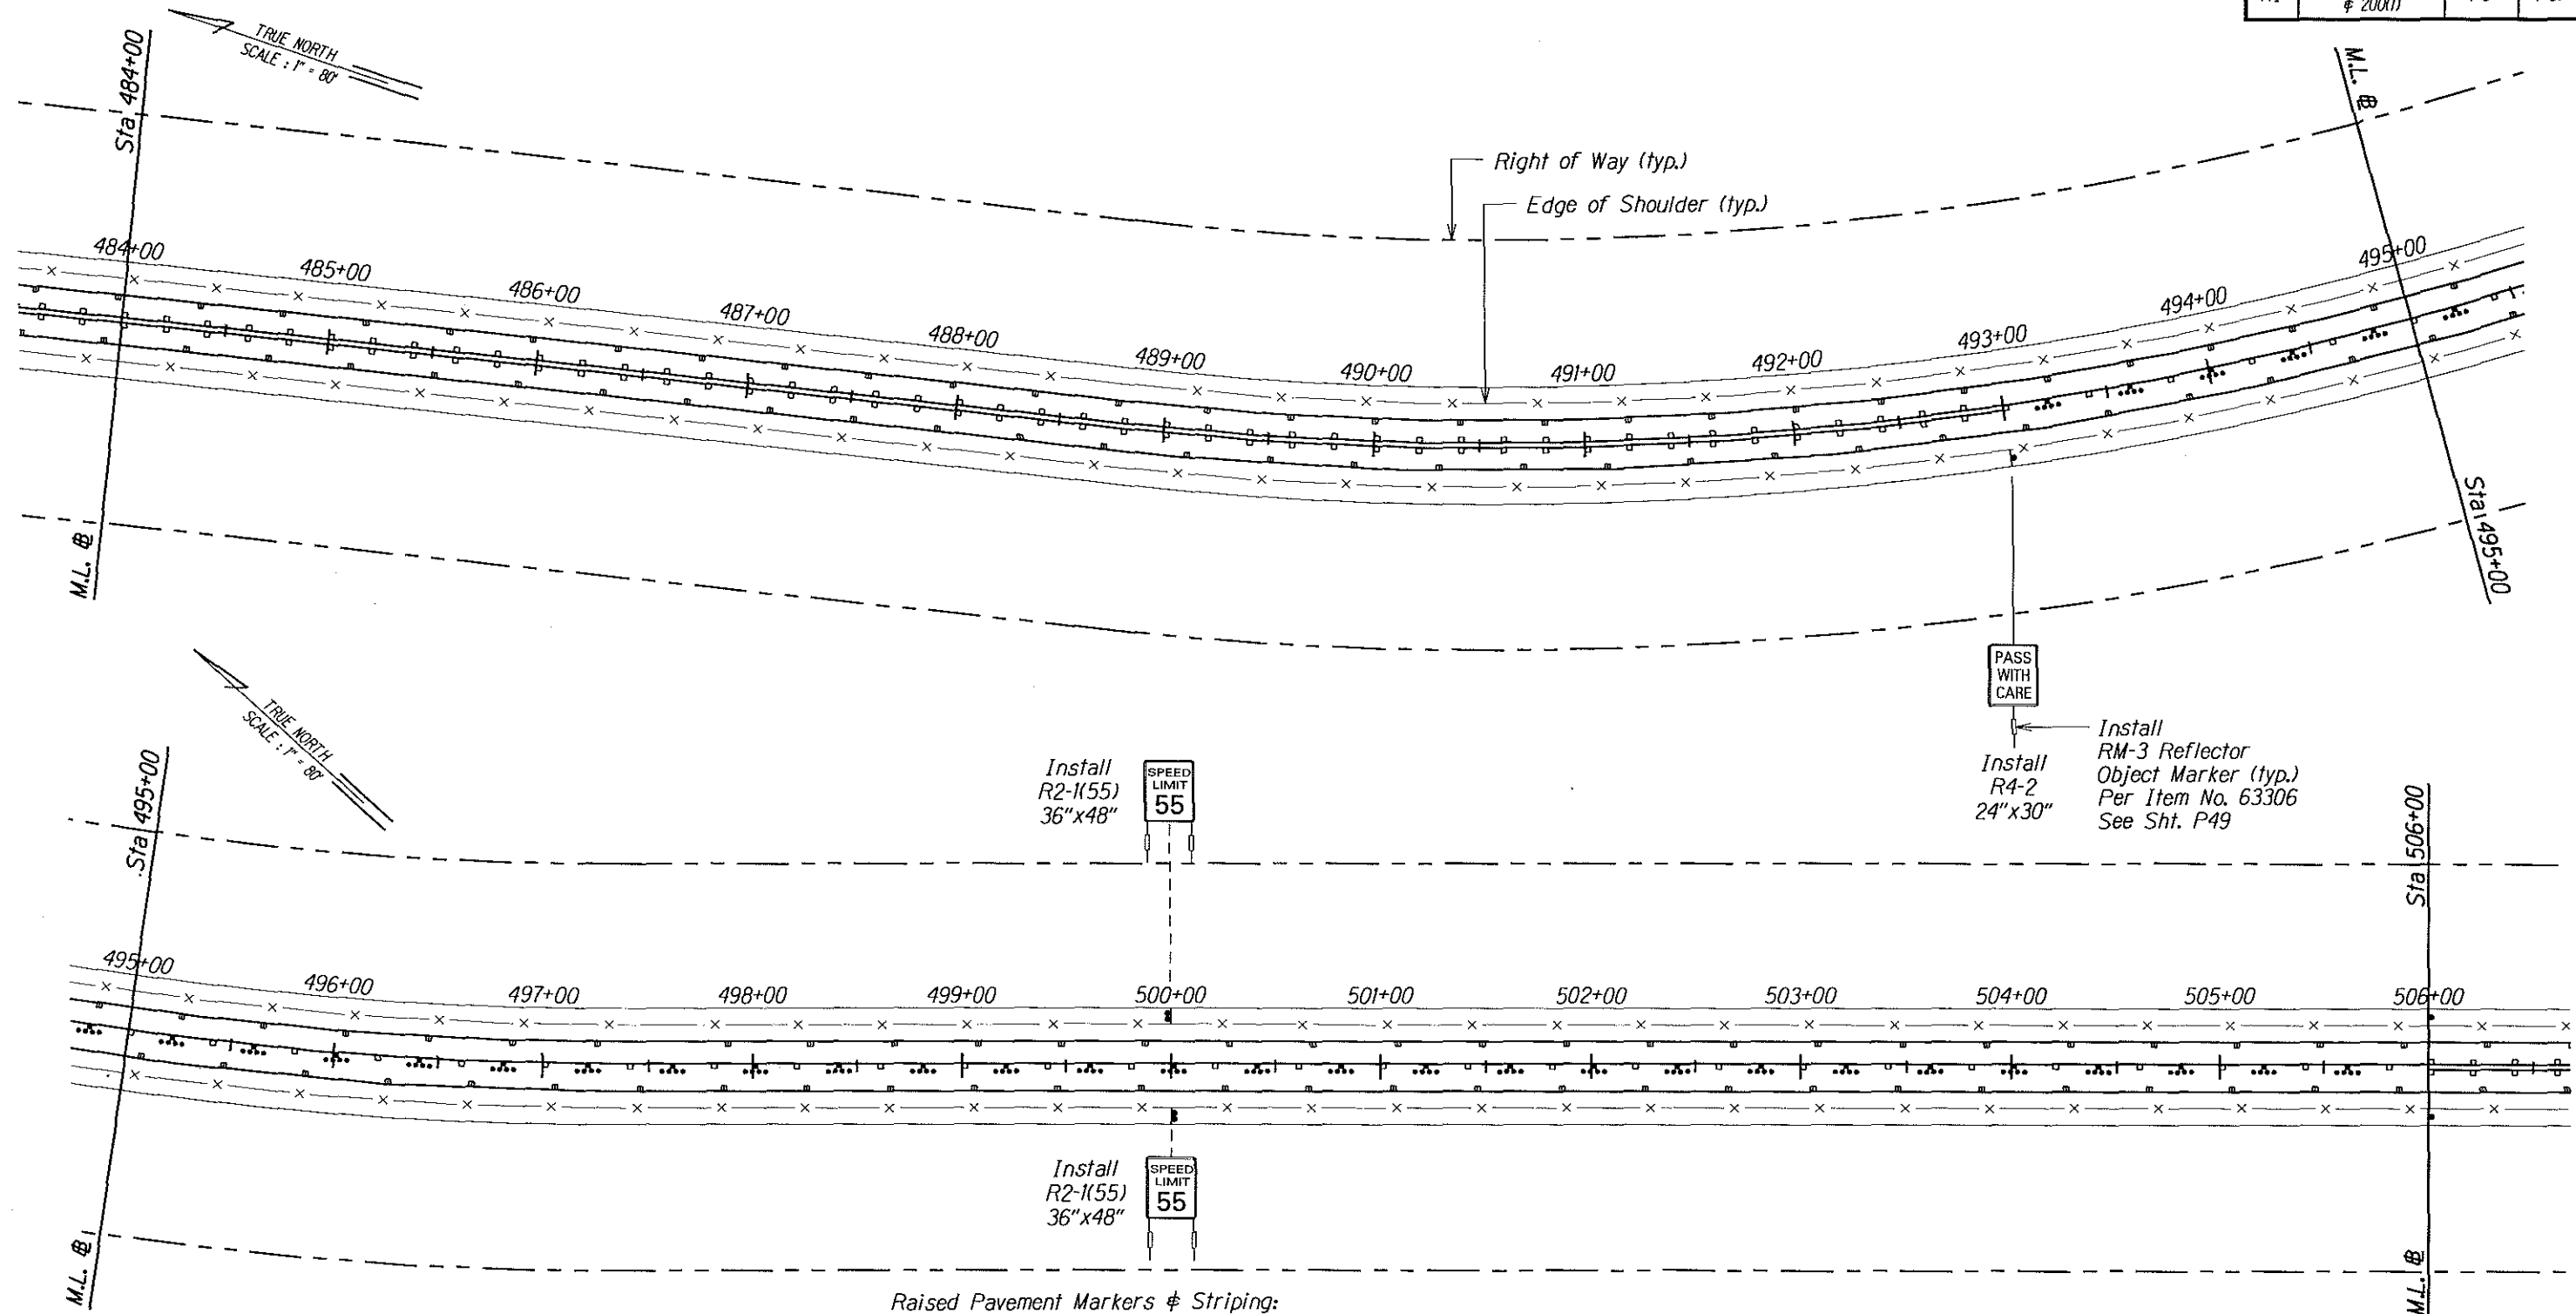

Raised Pavement Markers & Striping:

- Type A  4" Double Yellow Center Stripe w/ Type D Markers
- Type C or CL  4" Double Yellow Median Stripe w/ Type H Markers
- Type D or DL  4" Yellow Center Stripe w/ Type D, H, & J Markers
- Type H or HL  Type D & J Center Markers
- Type J  4" White Multi-Lane Stripe w/ Type A & C Markers
-  Type A & C Multi-Lane Markers
-  4" White Guide Line
-  8" White Channelizing Line w/ Type C Markers
-  8" White Edge Line w/ Type C Markers

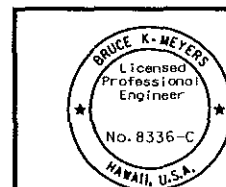

The work was prepared by me or under my supervision and construction of this project will be under my supervision.
 Bruce K. Meyers
 Expiration Date of License 4/06

U.S. DEPARTMENT OF TRANSPORTATION
 FEDERAL HIGHWAY ADMINISTRATION
 CENTRAL FEDERAL LANDS HIGHWAY DIVISION


SIGNING & STRIPING PLAN
SADDLE RD STA 484+00 - 506+00

Scale: 1"=80'

Date: December 5, 2005


SHEET No. 8 OF 39

STATE	SADDLE ROAD PROJECT	SHEET NO.	TOTAL SHEETS
HI	HI A-AD/STP 6(3) # 200(1)	P9	P61

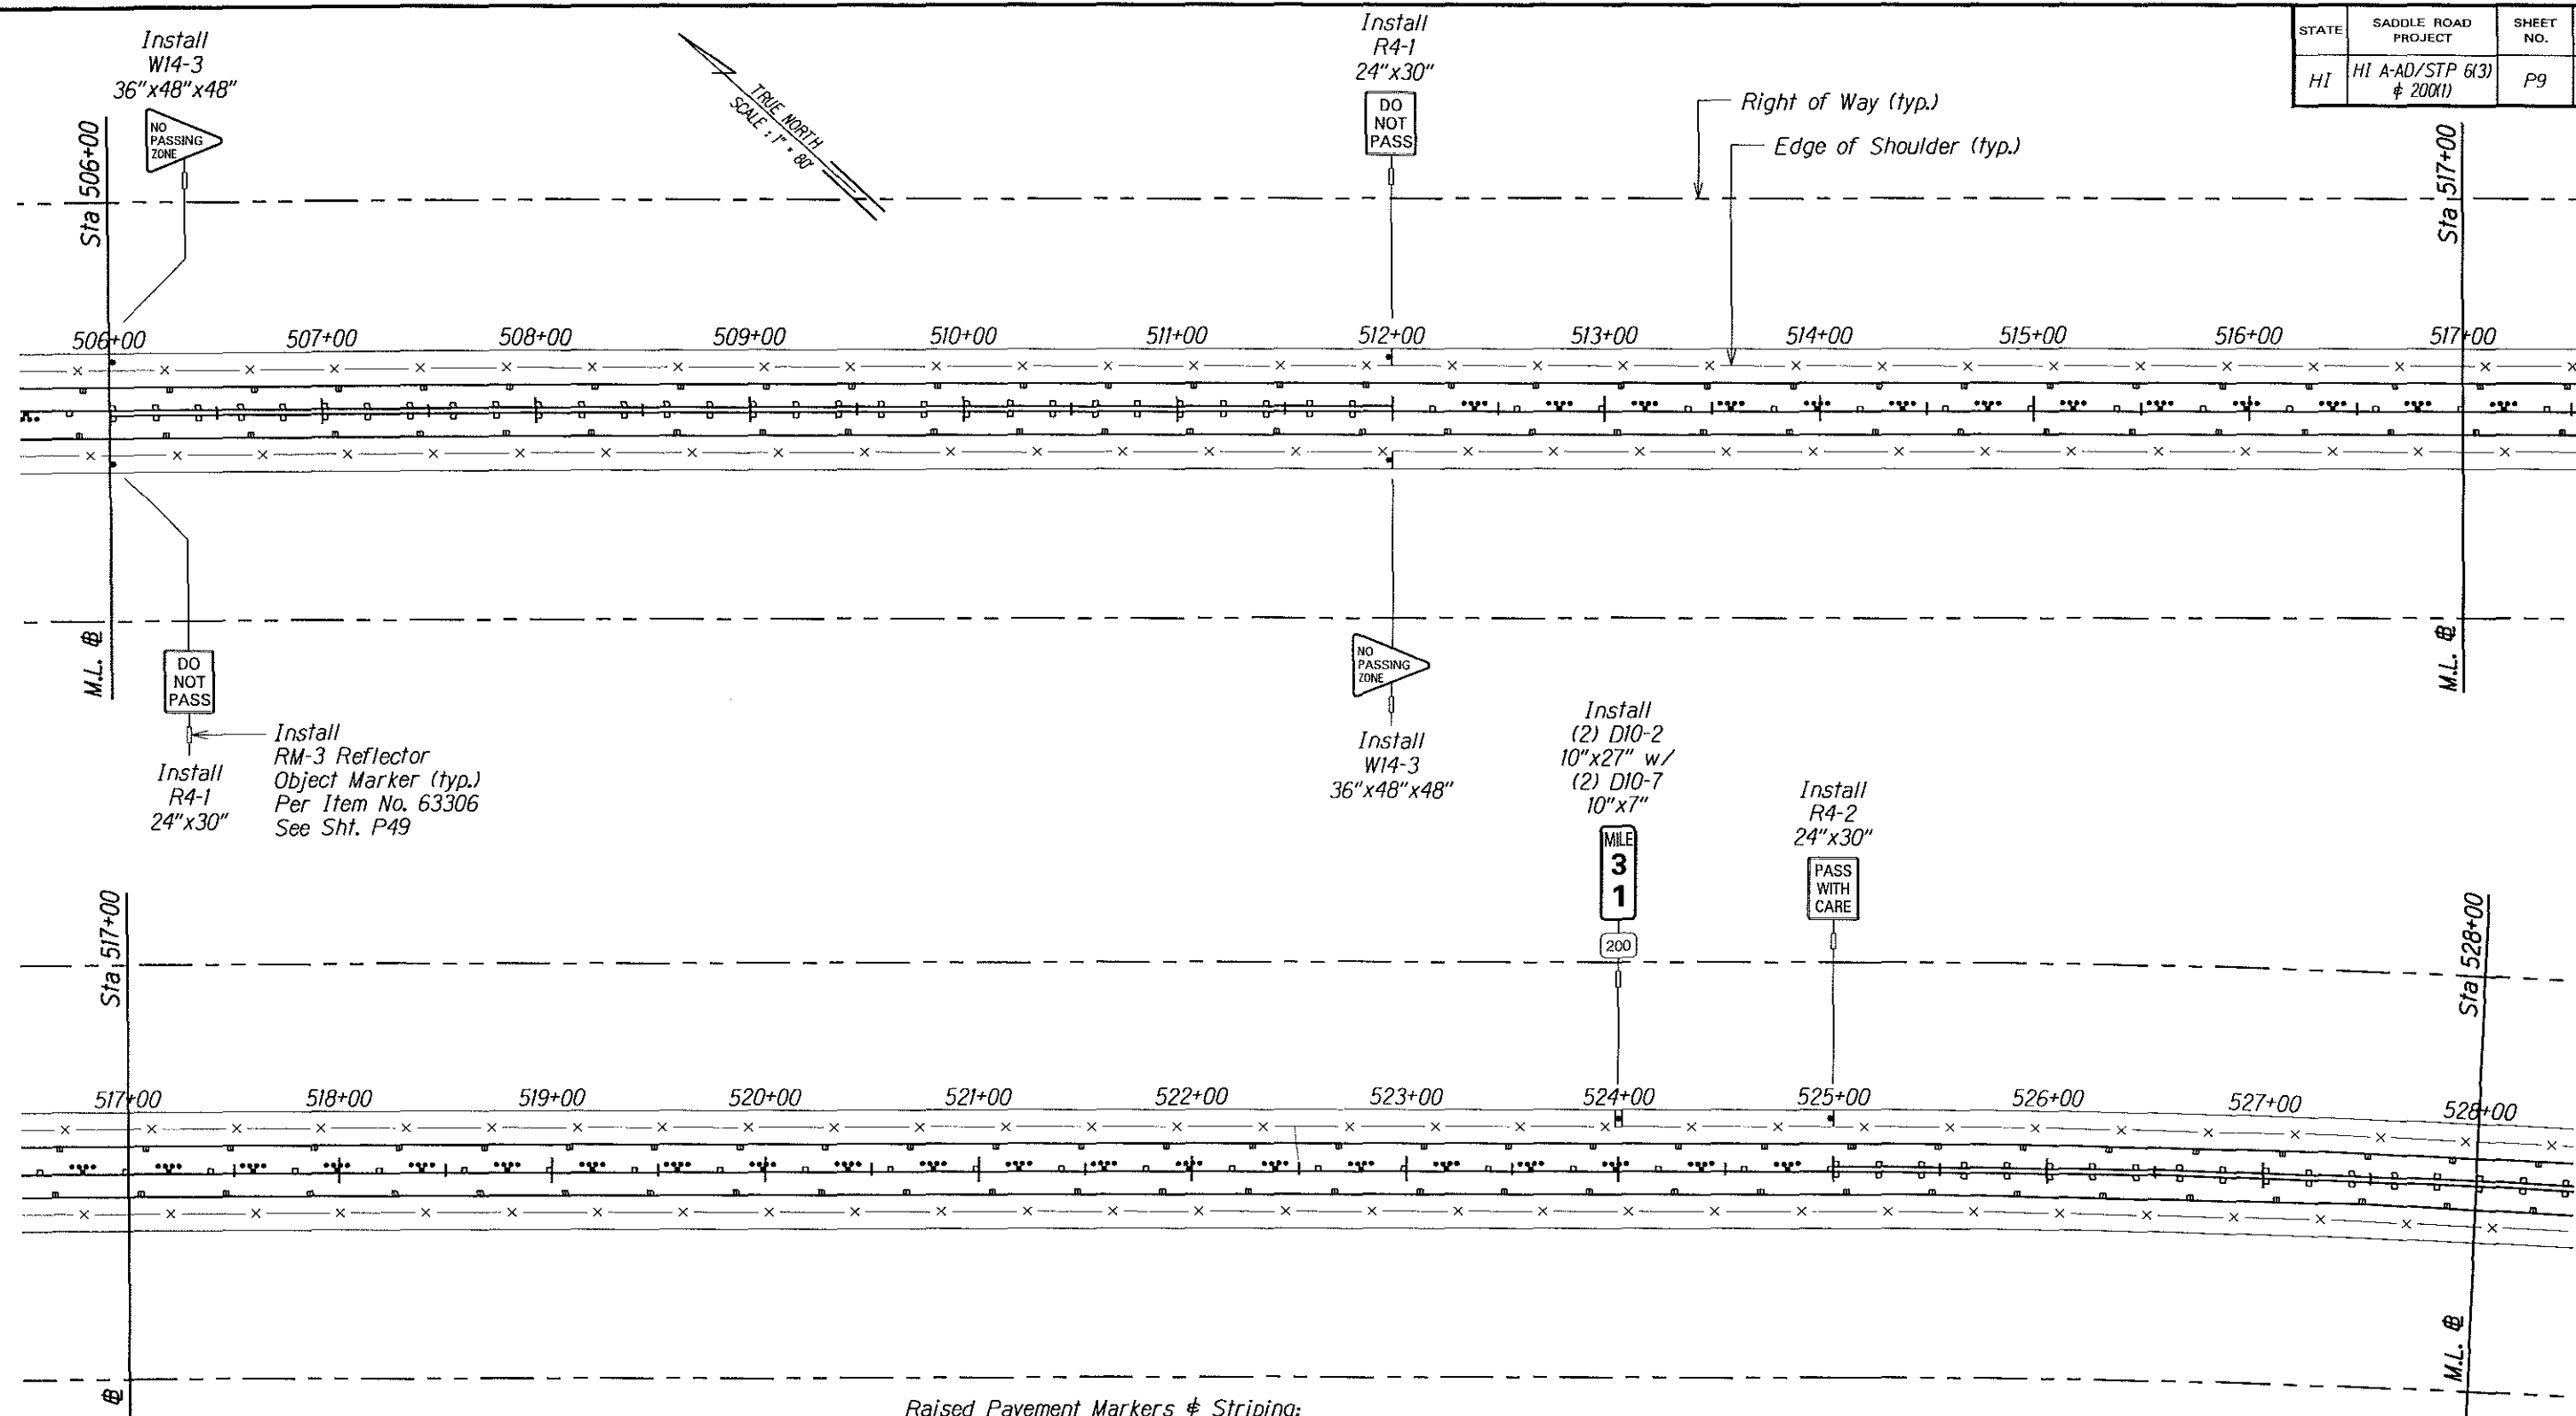

Raised Pavement Markers & Striping:

- Type A 4" Double Yellow Center Stripe w/ Type D Markers
- Type C or CL 4" Double Yellow Median Stripe w/ Type H Markers
- Type D or DL 4" Yellow Center Stripe w/ Type D, H, & J Markers
- Type H or HL Type D & J Center Markers
- Type J 4" White Multi-Lane Stripe w/ Type A & C Markers
- 4" White Multi-Lane Markers
- 4" White Guide Line
- 8" White Channelizing Line w/ Type C Markers
- 8" White Edge Line w/ Type C Markers

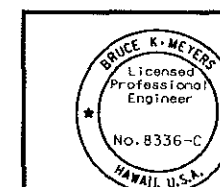

The work was prepared by me or under my supervision and construction of this project will be under my supervision.
 Bruce K. Meyers
 Expiration Date of License 4/06


U.S. DEPARTMENT OF TRANSPORTATION
 FEDERAL HIGHWAY ADMINISTRATION
 CENTRAL FEDERAL LANDS HIGHWAY DIVISION

SIGNING & STRIPING PLAN
SADDLE RD STA 506+00 - 528+00

Scale: 1"=80' Date: December 5, 2005

SHEET No. 9 OF 39

STATE	SADDLE ROAD PROJECT	SHEET NO.	TOTAL SHEETS
HI	HI A-AD/STP 6(3) # 200(11)	P10	P61

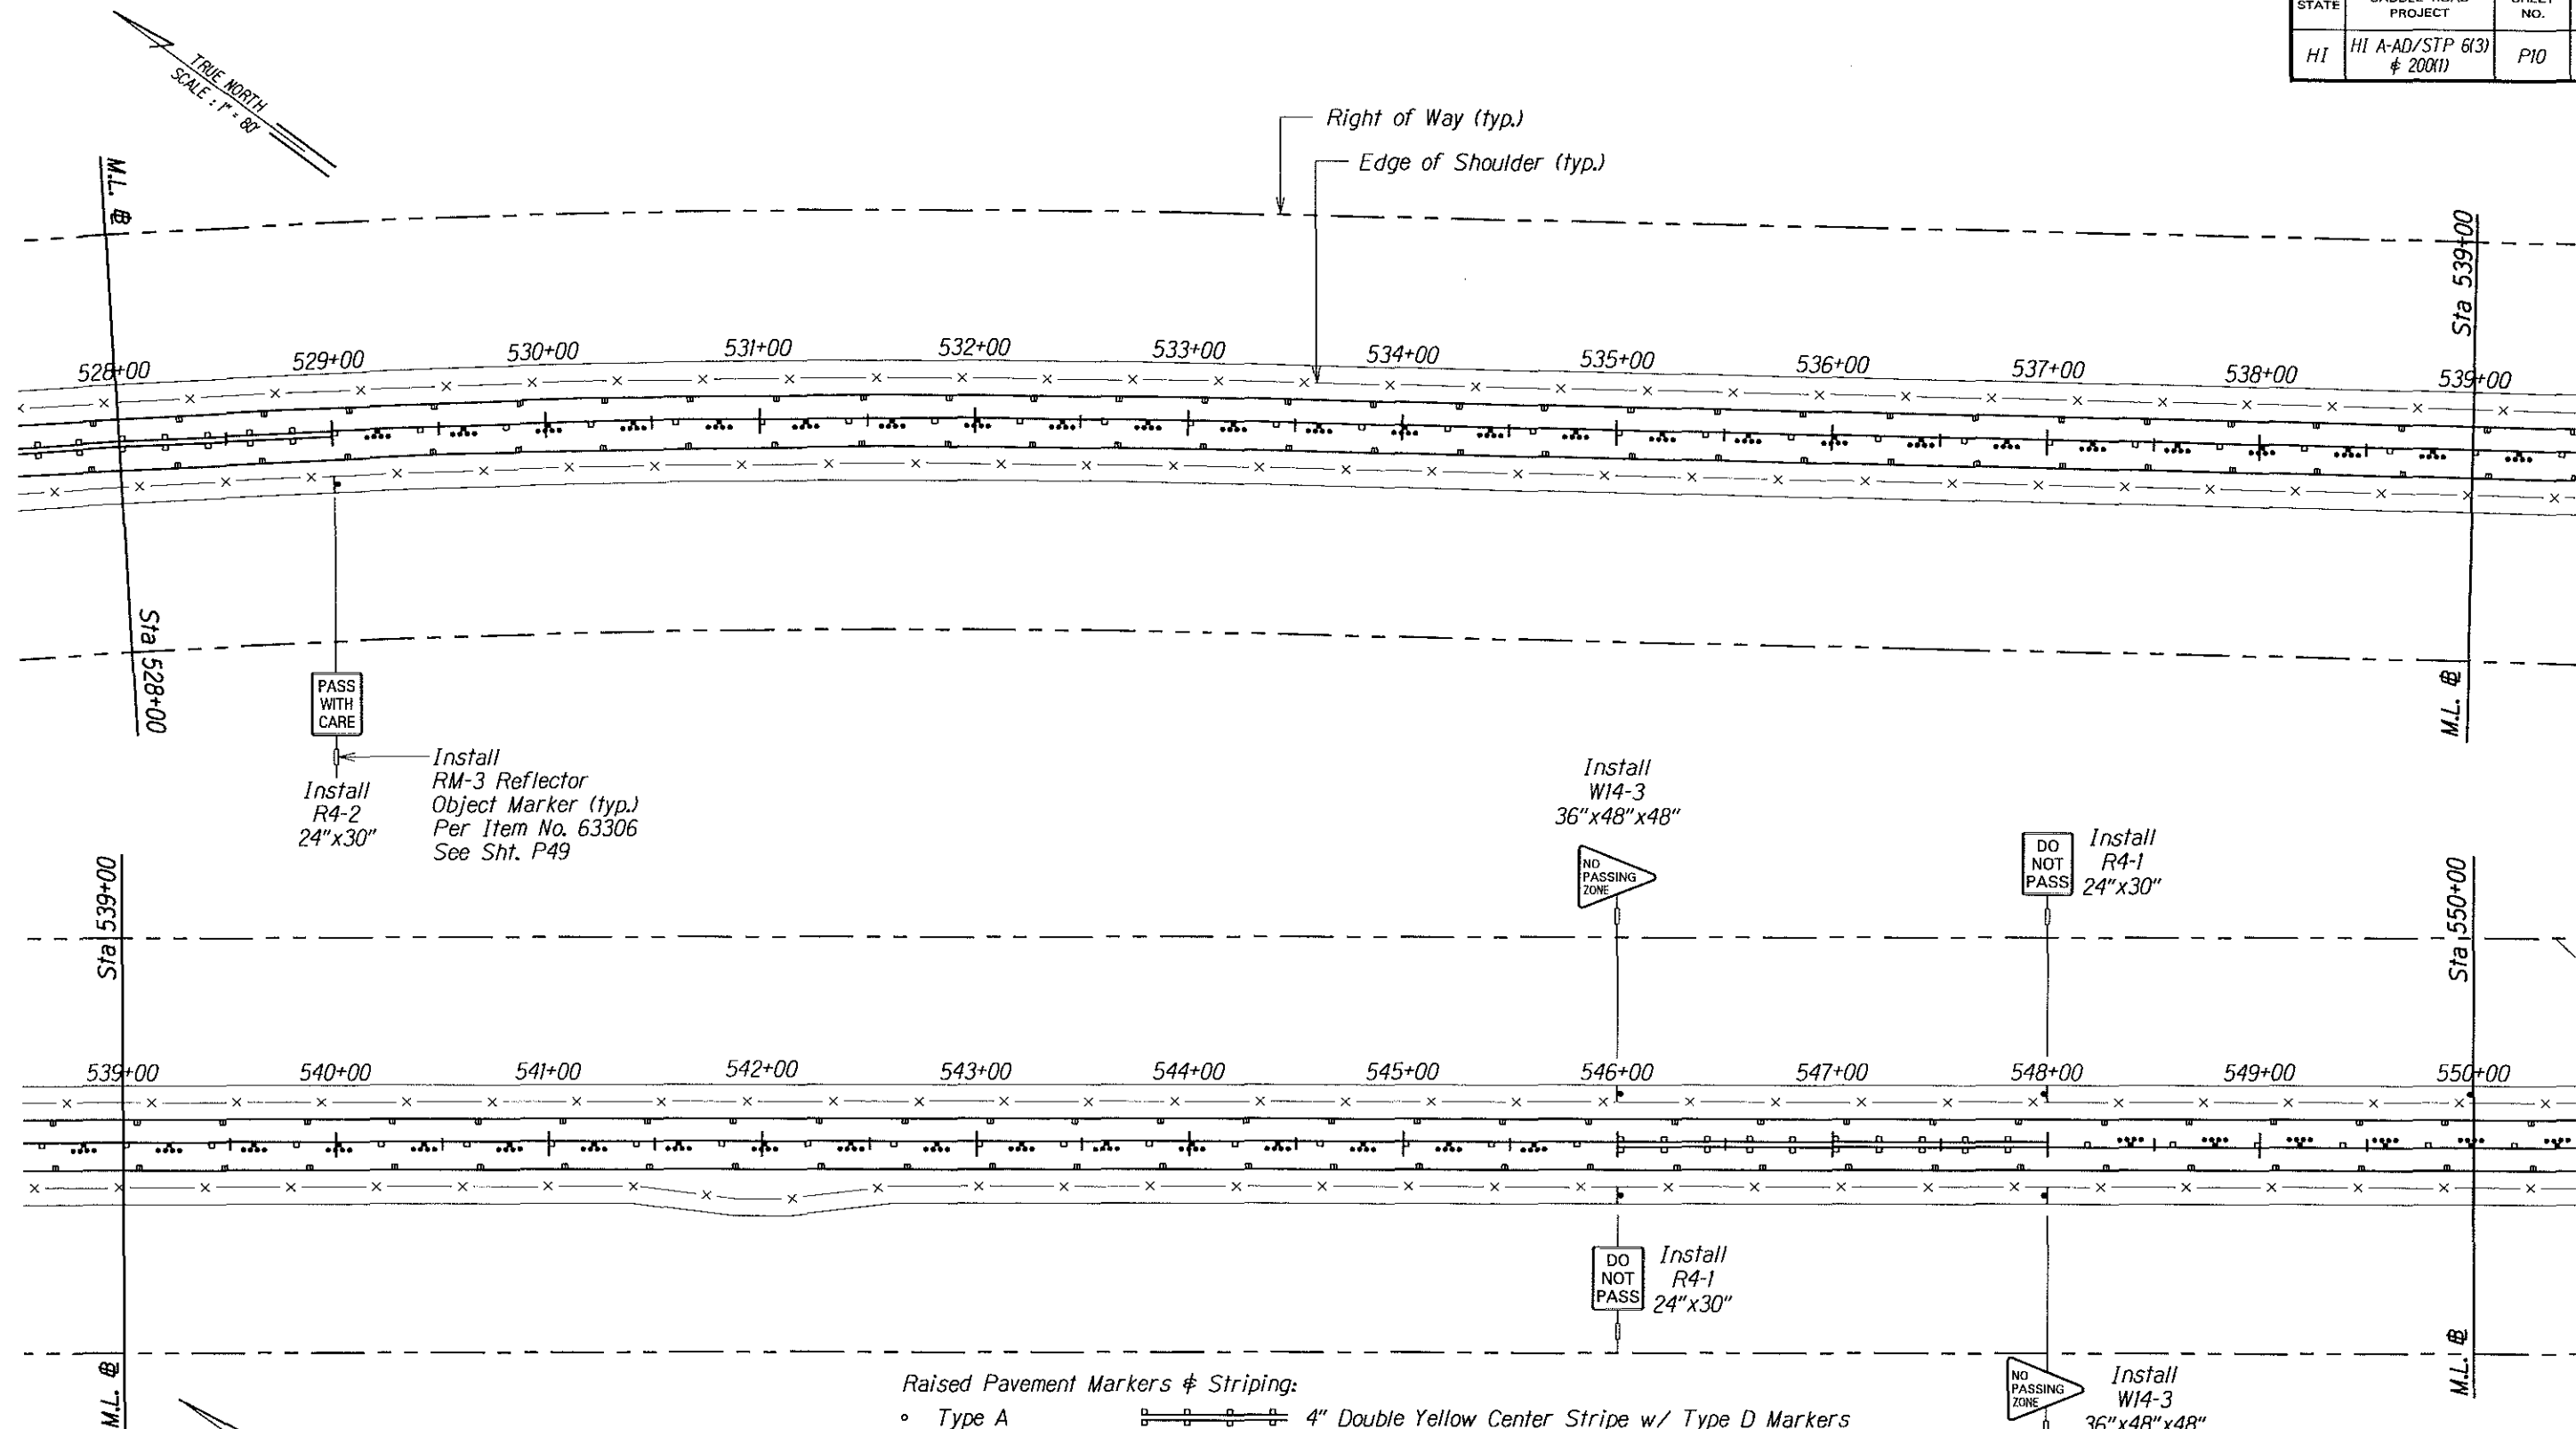

Raised Pavement Markers & Striping:

- Type A 4" Double Yellow Center Stripe w/ Type D Markers
- Type C or CL 4" Double Yellow Median Stripe w/ Type H Markers
- Type D or DL 4" Yellow Center Stripe w/ Type D, H, & J Markers
- Type H or HL Type D & J Center Markers
- Type J 4" White Multi-Lane Stripe w/ Type A & C Markers
- Type A & C Multi-Lane Markers
- 4" White Guide Line
- 8" White Channelizing Line w/ Type C Markers
- 8" White Edge Line w/ Type C Markers

The work was prepared by me or under my supervision and construction of this project will conform to the Division's requirements.

Expiration Date of License 4/06.

U.S. DEPARTMENT OF TRANSPORTATION
FEDERAL HIGHWAY ADMINISTRATION
CENTRAL FEDERAL LANDS HIGHWAY DIVISION


SIGNING & STRIPING PLAN
SADDLE RD STA 528+00 - 550+00

Scale: 1"=80' Date: December 5, 2005


SHEET No. 10 OF 39


M:\Mproj\Lenzie\205009\sheet\stpd10.dgn

STATE	SADDLE ROAD PROJECT	SHEET NO.	TOTAL SHEETS
HI	HI A-AD/STP 6(3) § 200(1)	P11	P61

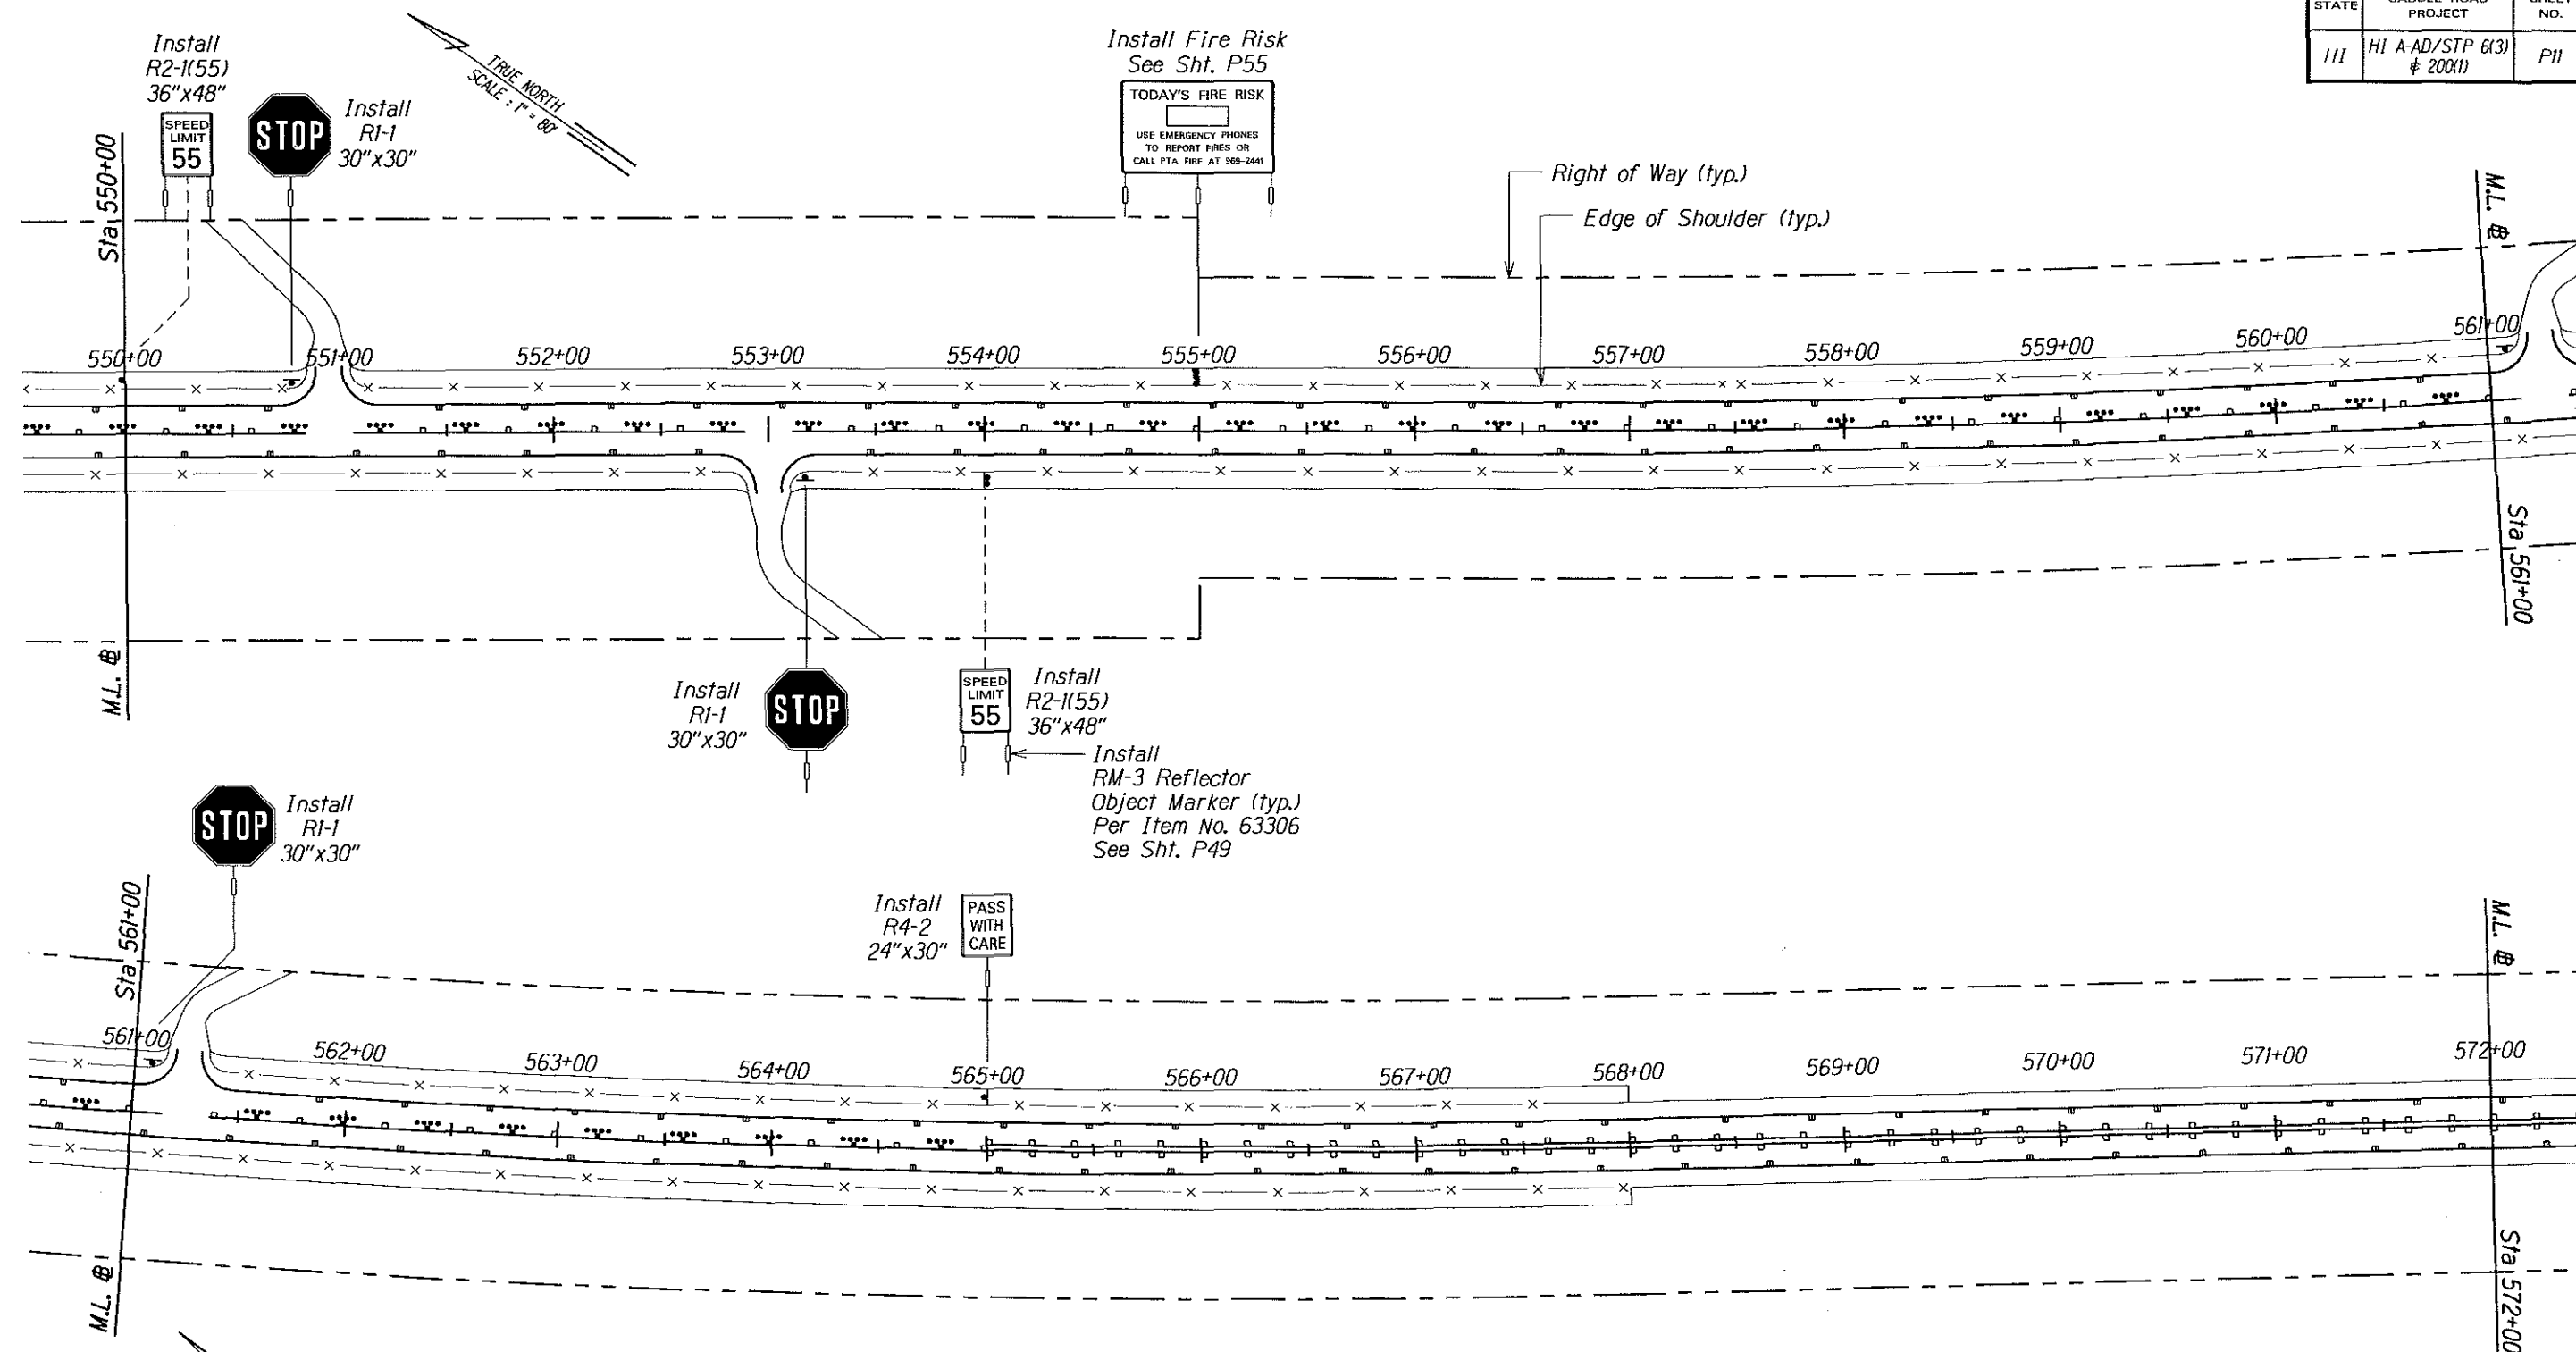

Raised Pavement Markers & Striping:


 
- Type A  4" Double Yellow Center Stripe w/ Type D Markers
- Type C or CL  4" Double Yellow Median Stripe w/ Type H Markers
- Type D or DL  4" Yellow Center Stripe w/ Type D, H, & J Markers
- Type H or HL  Type D & J Center Markers
- Type J  4" White Multi-Lane Stripe w/ Type A & C Markers
-  Type A & C Multi-Lane Markers
-  4" White Guide Line
-  8" White Channelizing Line w/ Type C Markers
-  8" White Edge Line w/ Type C Markers

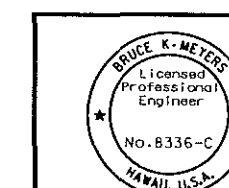

The work was prepared by me or under my supervision and construction of this project will be under my supervision.
Expiration Date of License 4/06

U.S. DEPARTMENT OF TRANSPORTATION FEDERAL HIGHWAY ADMINISTRATION CENTRAL FEDERAL LANDS HIGHWAY DIVISION	
SIGNING & STRIPING PLAN SADDLE RD STA 550+00 - 572+00	
Scale: 1"=80'	Date: December 5, 2005
SHEET No. 11 OF 39	

STATE	SADDLE ROAD PROJECT	SHEET NO.	TOTAL SHEETS
HI	HI A-AD/STP 6(3) # 200(1)	P12	P61

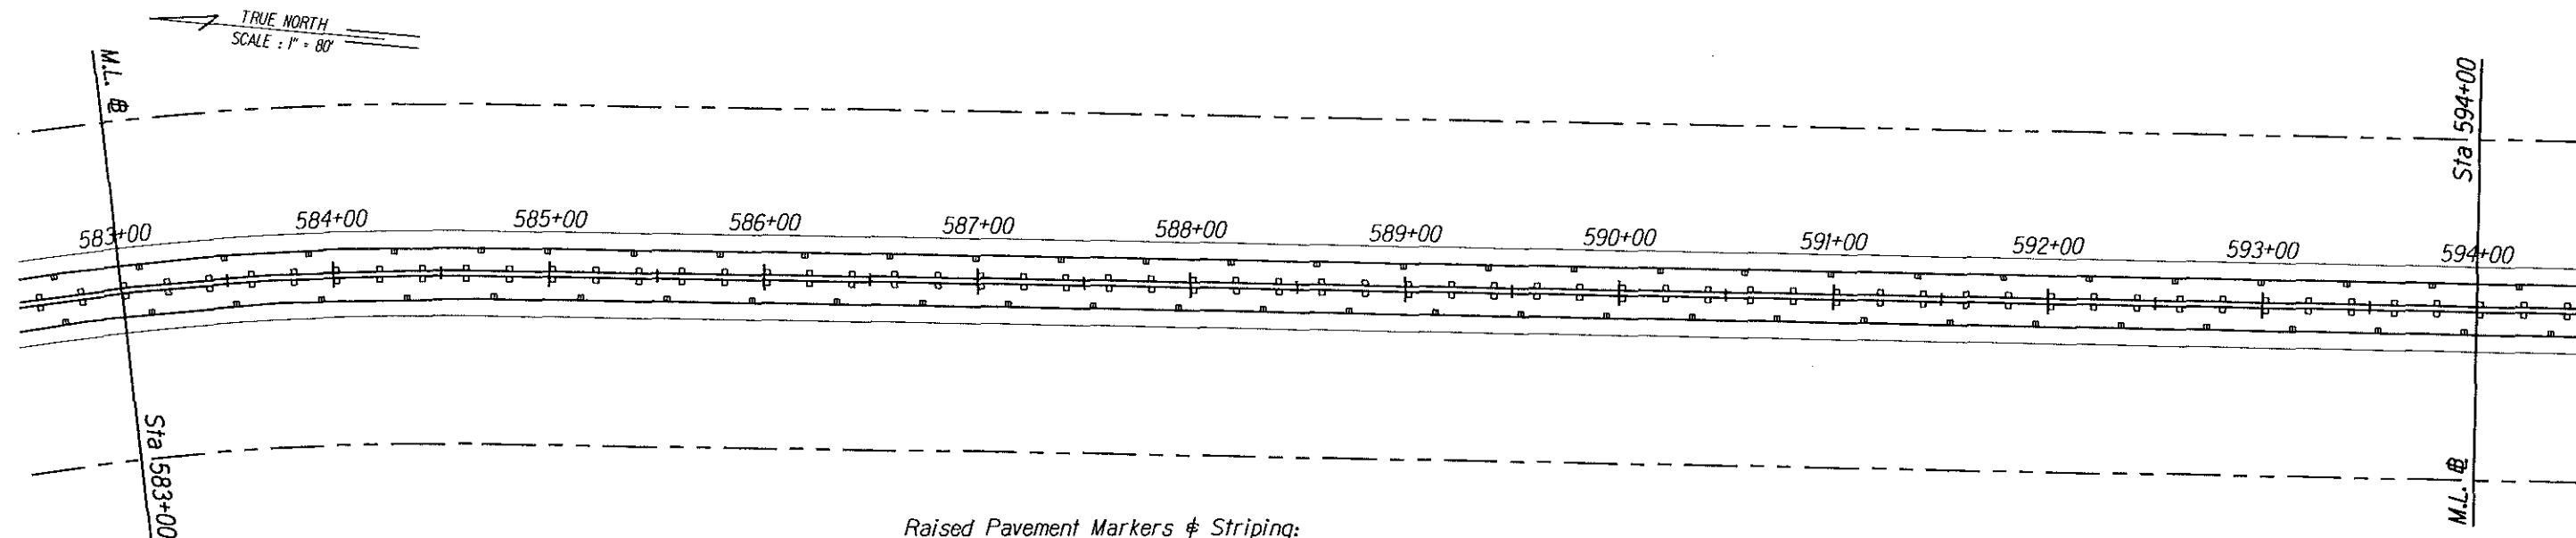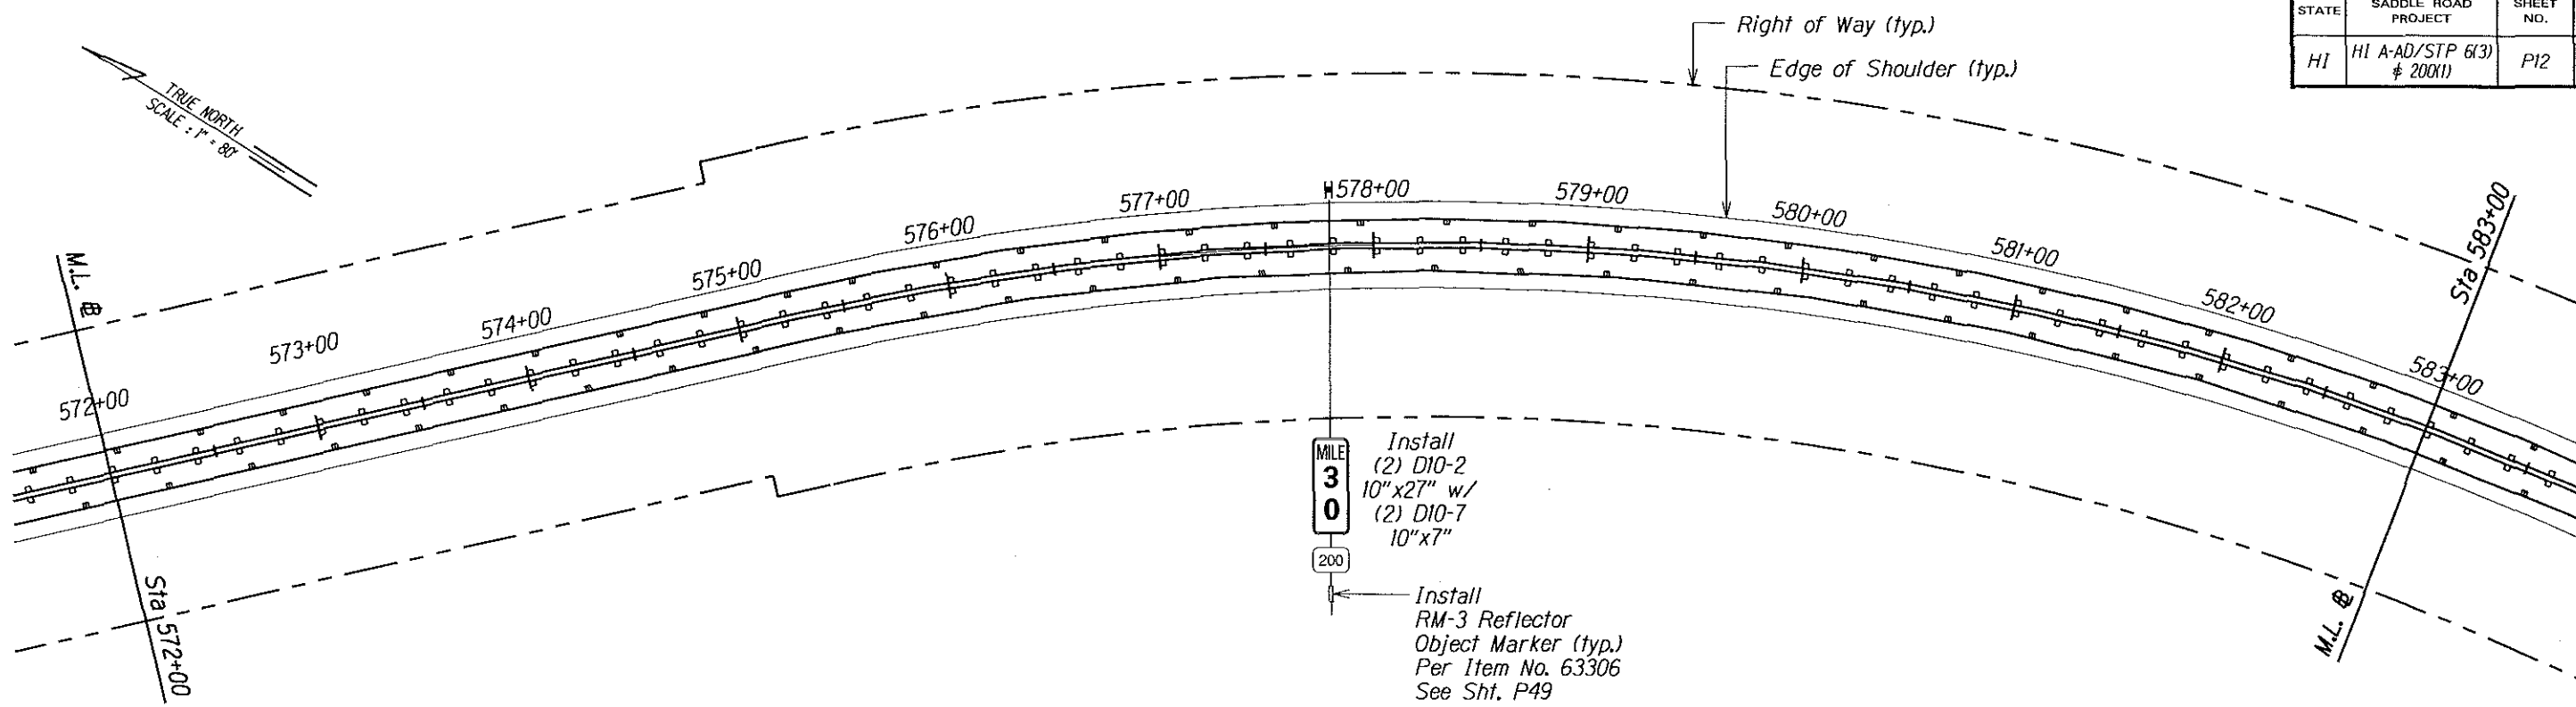

- Raised Pavement Markers & Striping:**
- Type A 4" Double Yellow Center Stripe w/ Type D Markers
 - Type C or CL 4" Double Yellow Median Stripe w/ Type H Markers
 - Type D or DL 4" Yellow Center Stripe w/ Type D, H, & J Markers
 - Type H or HL Type D & J Center Markers
 - Type J 4" White Multi-Lane Stripe w/ Type A & C Markers
 - Type A & C Multi-Lane Markers
 - 4" White Guide Line
 - 8" White Channelizing Line w/ Type C Markers
 - 8" White Edge Line w/ Type C Markers

BRUCE K. MEYERS
Licensed Professional Engineer
No. 8336-C
HAWAII, U.S.A.

The work was prepared by me or under my supervision and construction of this project will be under my observation.
[Signature]
Expiration Date of License 4/08.

U.S. DEPARTMENT OF TRANSPORTATION
FEDERAL HIGHWAY ADMINISTRATION
CENTRAL FEDERAL LANDS HIGHWAY DIVISION


SIGNING & STRIPING PLAN
SADDLE RD STA 572+00 - 594+00

Scale: 1"=80' Date: December 5, 2005

SHEET No. 12 OF 39

M:\Mproj\Lenzie\205009\sheets\sttp012.dgn

STATE	SADDLE ROAD PROJECT	SHEET NO.	TOTAL SHEETS
HI	HI A-AD/STP 6(3) \$ 200(1)	P13	P61

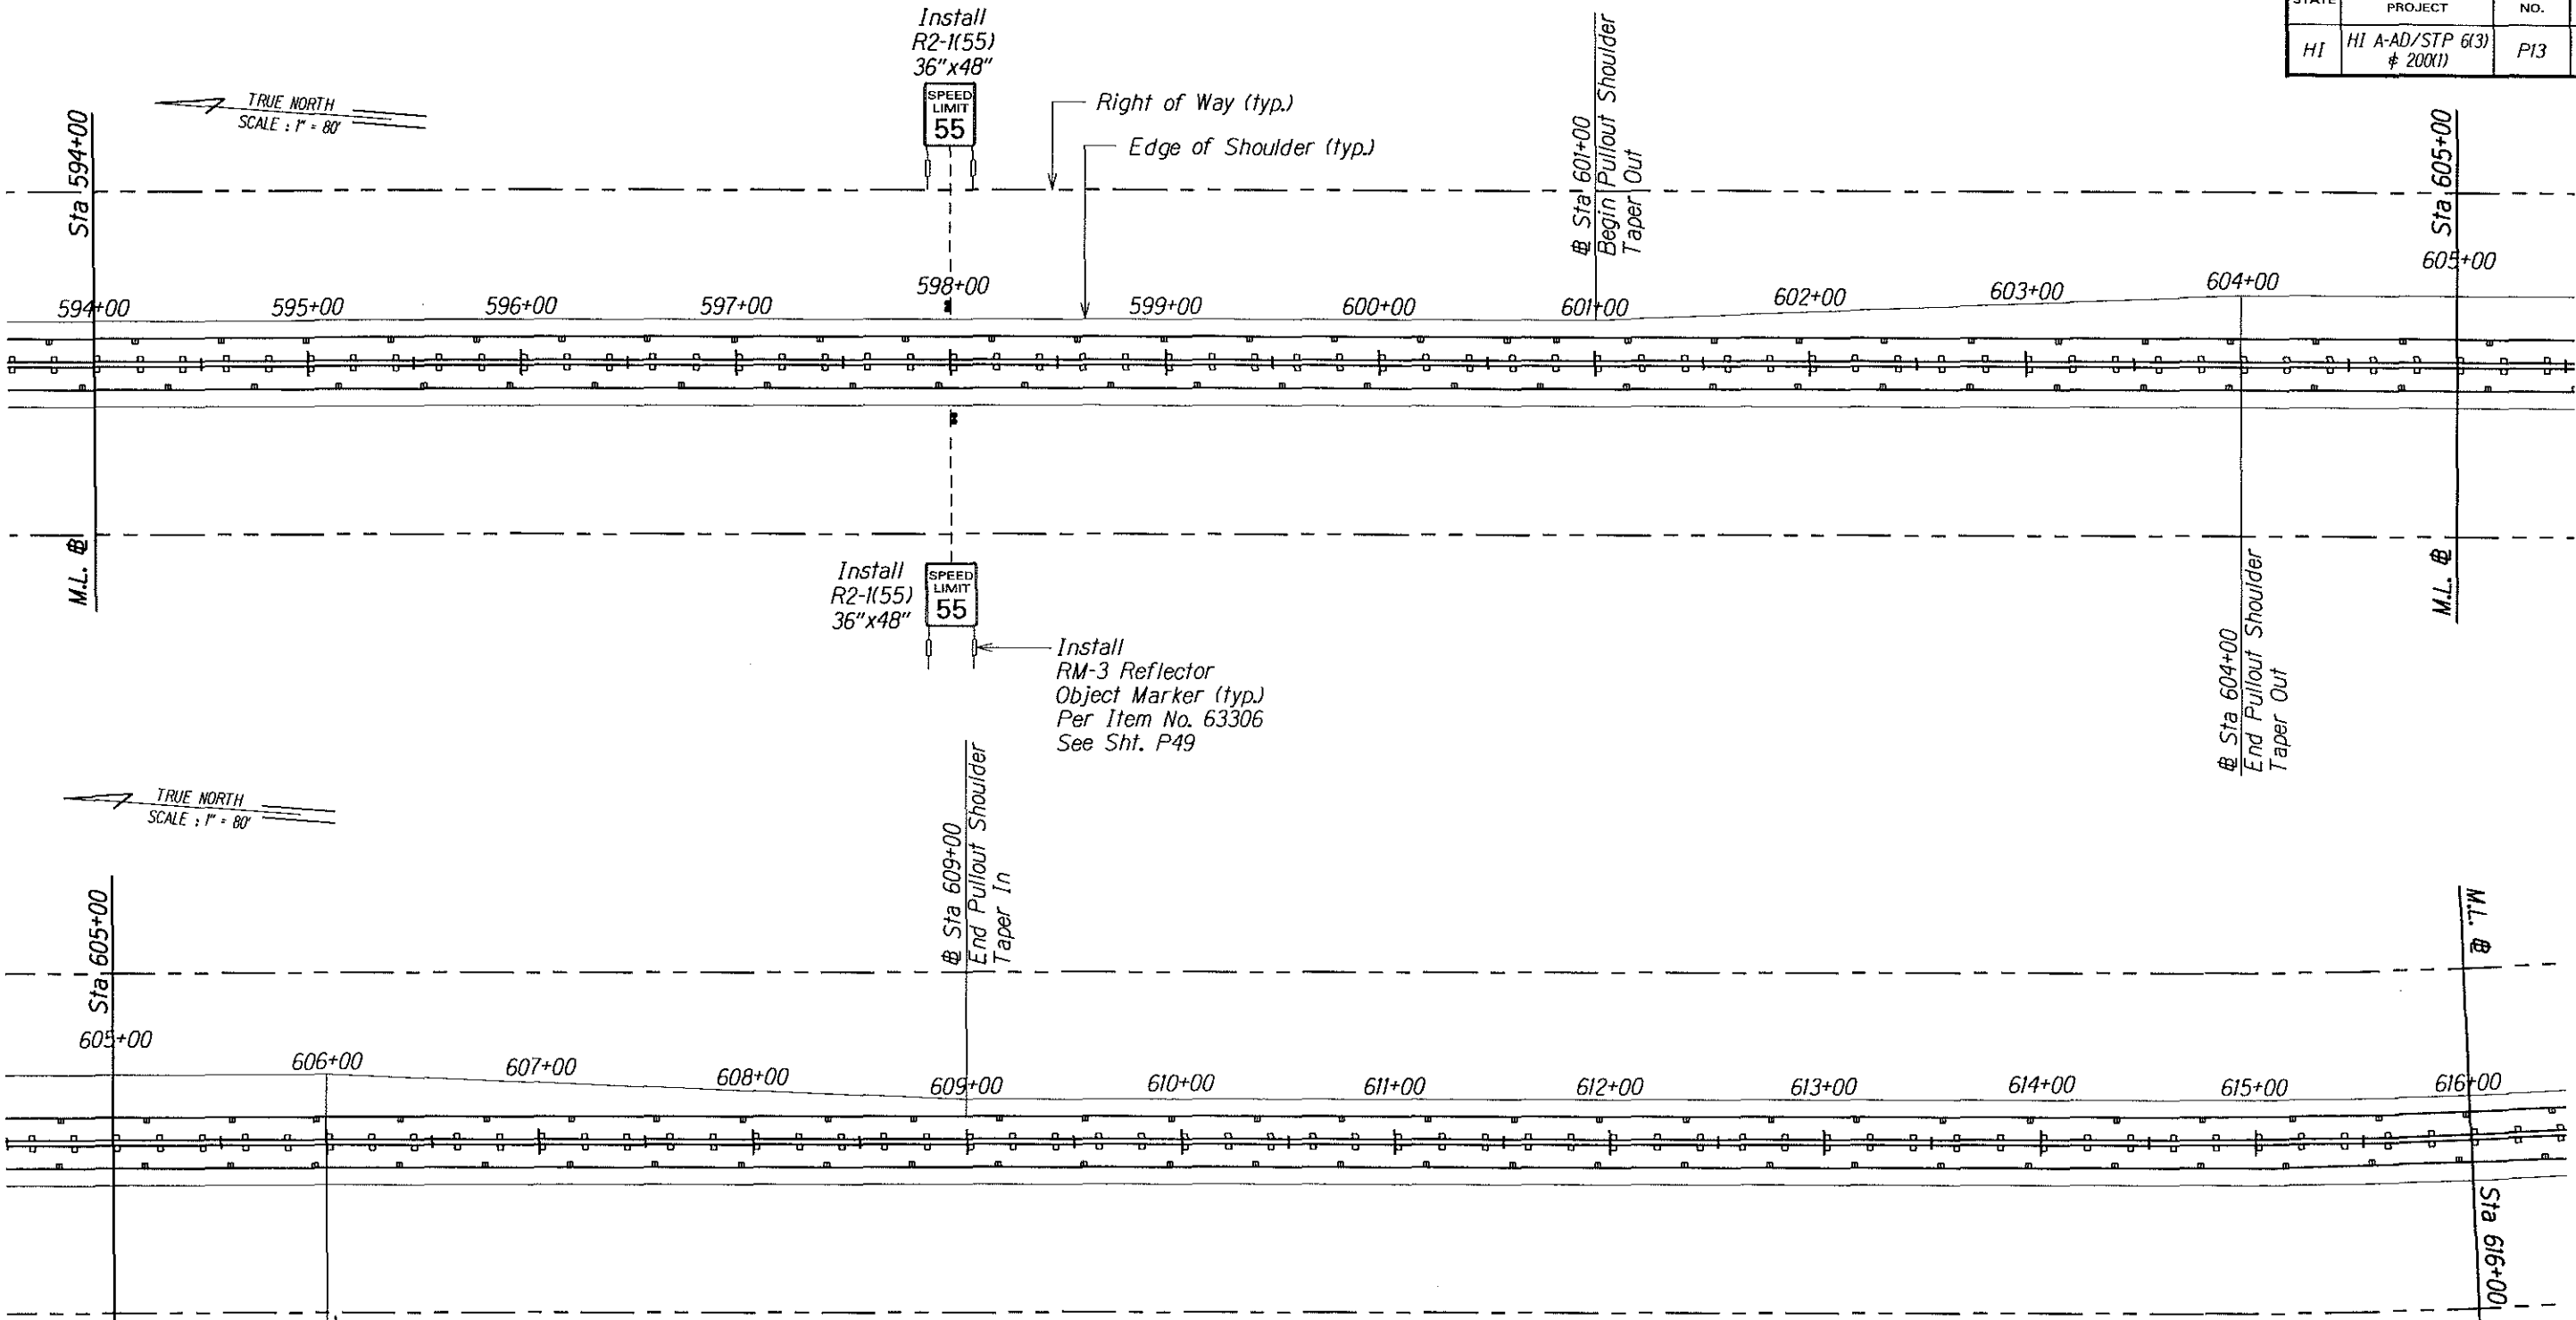

Raised Pavement Markers & Striping:

- Type A 4" Double Yellow Center Stripe w/ Type D Markers
- Type C or CL 4" Double Yellow Median Stripe w/ Type H Markers
- Type D or DL 4" Yellow Center Stripe w/ Type D, H, & J Markers
- Type H or HL Type D & J Center Markers
- Type J 4" White Multi-Lane Stripe w/ Type A & C Markers
- Type A & C Multi-Lane Markers
- 4" White Guide Line
- 8" White Channelizing Line w/ Type C Markers
- 8" White Edge Line w/ Type C Markers

BRUCE K. METERS

Licensed Professional Engineer

No. 8336-C

HAWAII, U.S.A.

The work was prepared by me or under my supervision and construction of this project will be under my supervision.

Expiration Date of License 3/06

U.S. DEPARTMENT OF TRANSPORTATION
FEDERAL HIGHWAY ADMINISTRATION
CENTRAL FEDERAL LANDS HIGHWAY DIVISION

SIGNING & STRIPING PLAN

SADDLE RD STA 594+00 - 616+00


Scale: 1"=80'

Date: December 5, 2005



SHEET No. 13 OF 39


P13

STATE	SADDLE ROAD PROJECT	SHEET NO.	TOTAL SHEETS
HI	HI A-AD/STP 6(3) & 200(1)	P14	P61

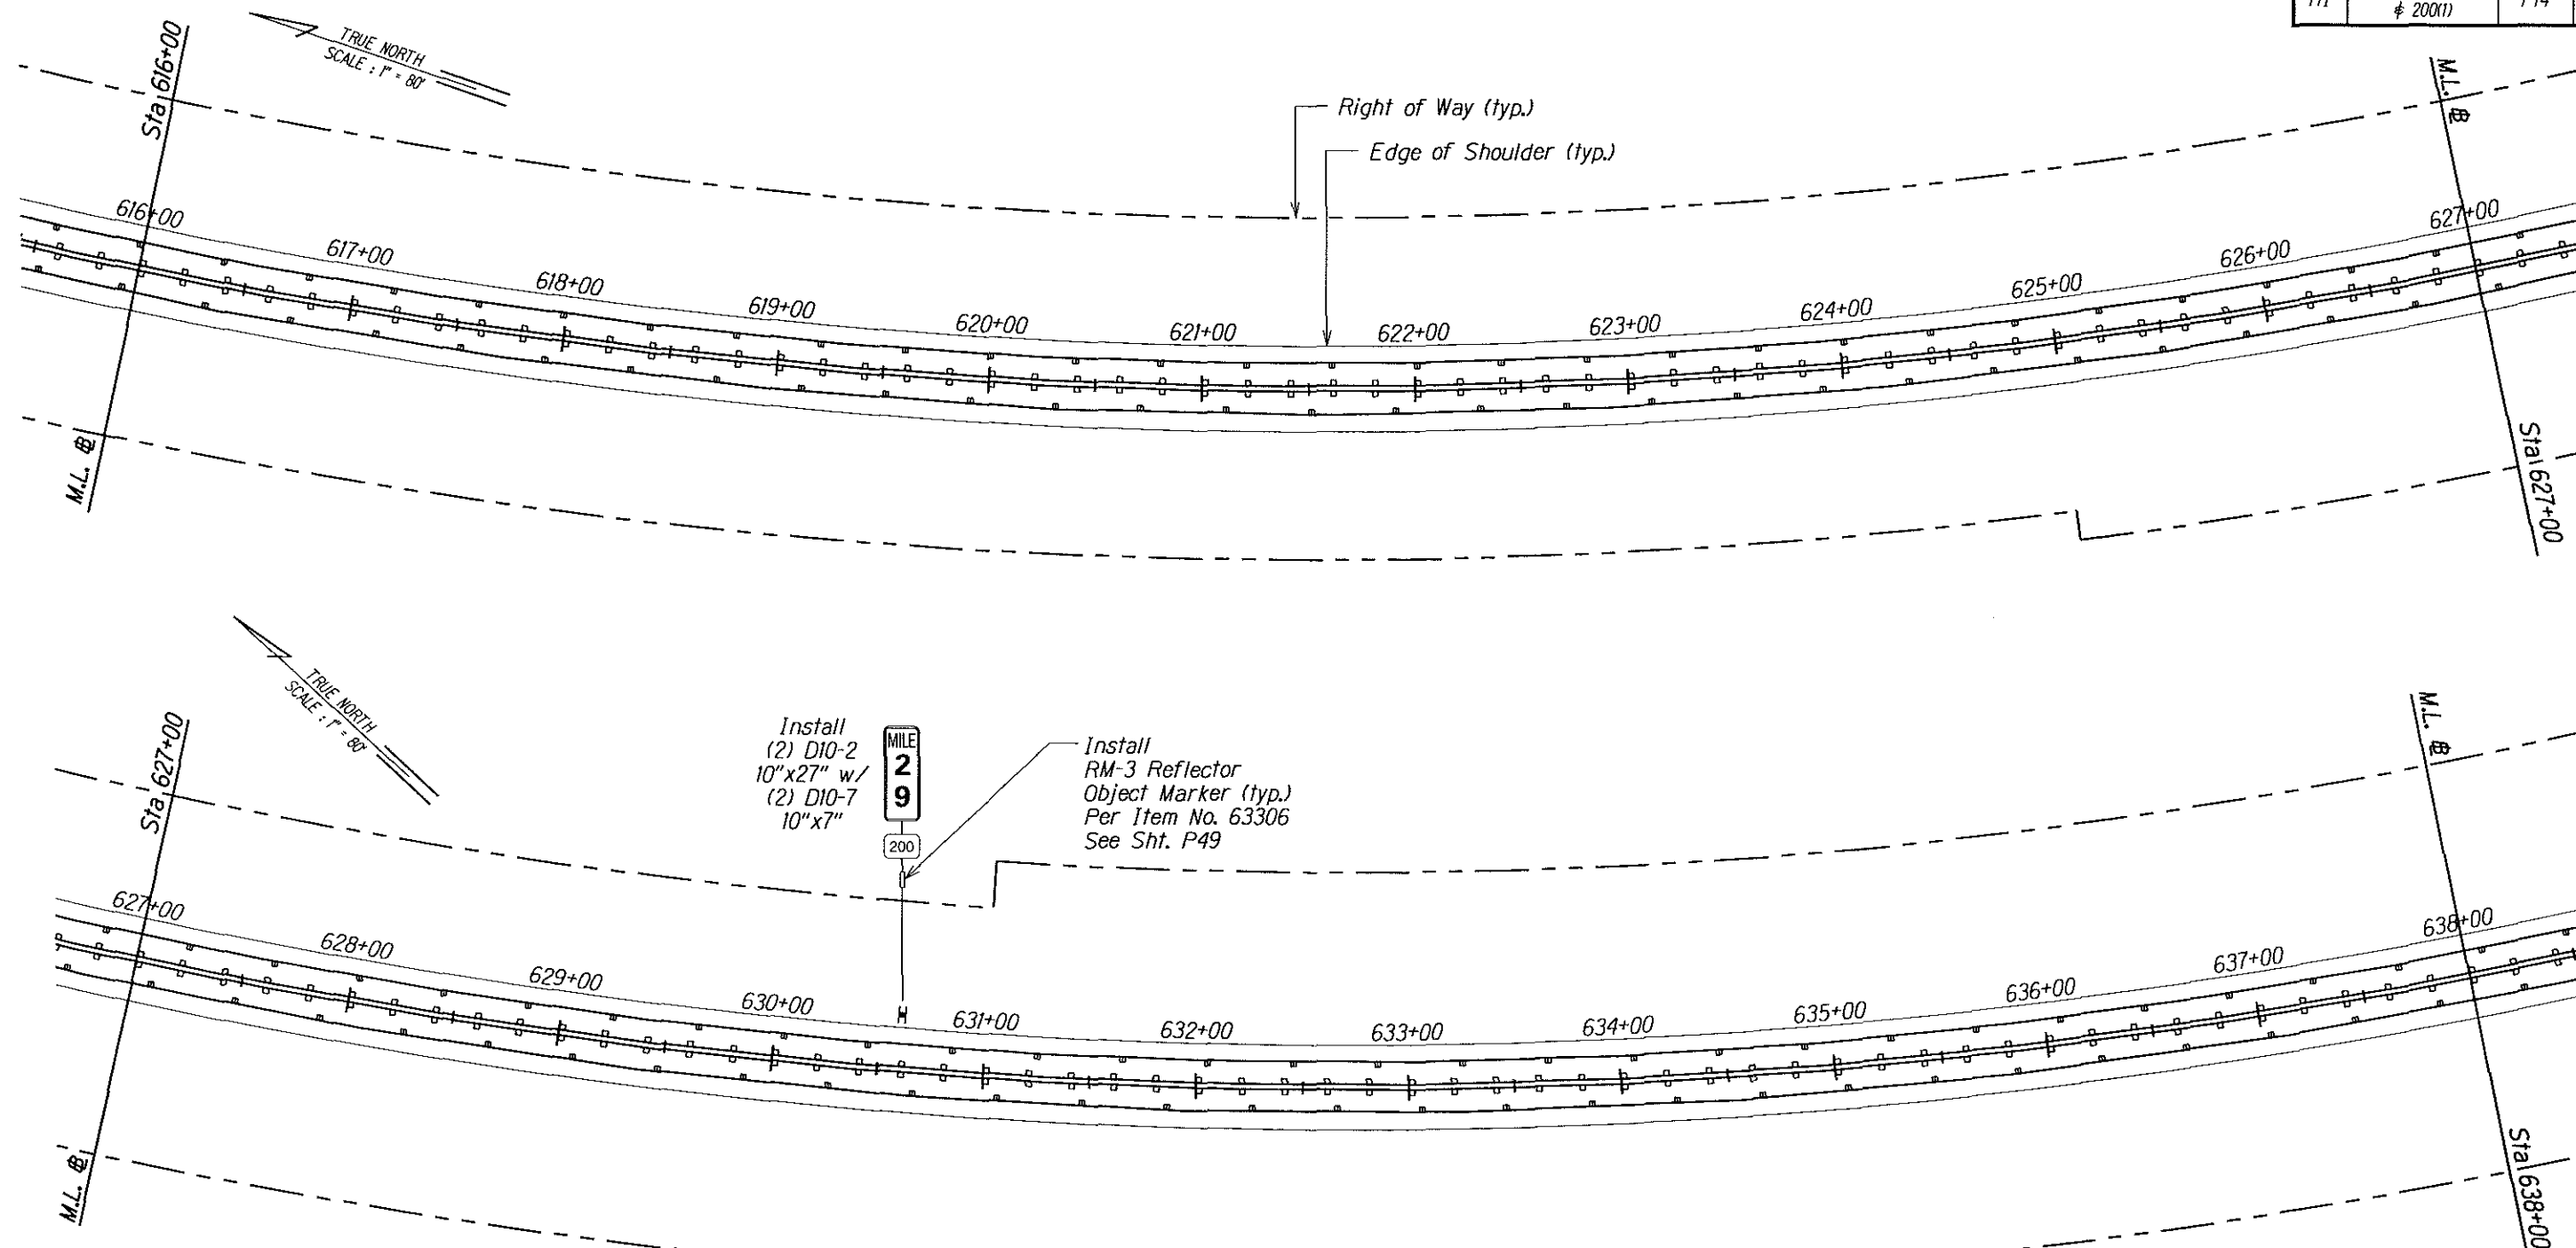

Raised Pavement Markers & Striping:

  
- Type A  4" Double Yellow Center Stripe w/ Type D Markers
- Type C or CL  4" Double Yellow Median Stripe w/ Type H Markers
- Type D or DL  4" Yellow Center Stripe w/ Type D, H, & J Markers
- Type H or HL  Type D & J Center Markers
- Type J  4" White Multi-Lane Stripe w/ Type A & C Markers
-  Type A & C Multi-Lane Markers
-  4" White Guide Line
-  8" White Channelizing Line w/ Type C Markers
-  8" White Edge Line w/ Type C Markers

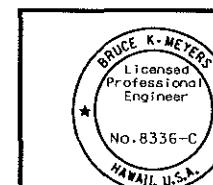

The work was prepared by me or under my supervision and construction of this project will be under my supervision.
Bruce K. Meters
 Expiration Date of License 4/06


U.S. DEPARTMENT OF TRANSPORTATION FEDERAL HIGHWAY ADMINISTRATION CENTRAL FEDERAL LANDS HIGHWAY DIVISION	
SIGNING & STRIPING PLAN SADDLE RD STA 616+00 - 638+00	
Scale: 1"=80'	Date: December 5, 2005
SHEET No. 14 OF 39	

STATE	SADDLE ROAD PROJECT	SHEET NO.	TOTAL SHEETS
HI	HI A-AD/STP 6(3) & 200(1)	P15	P61

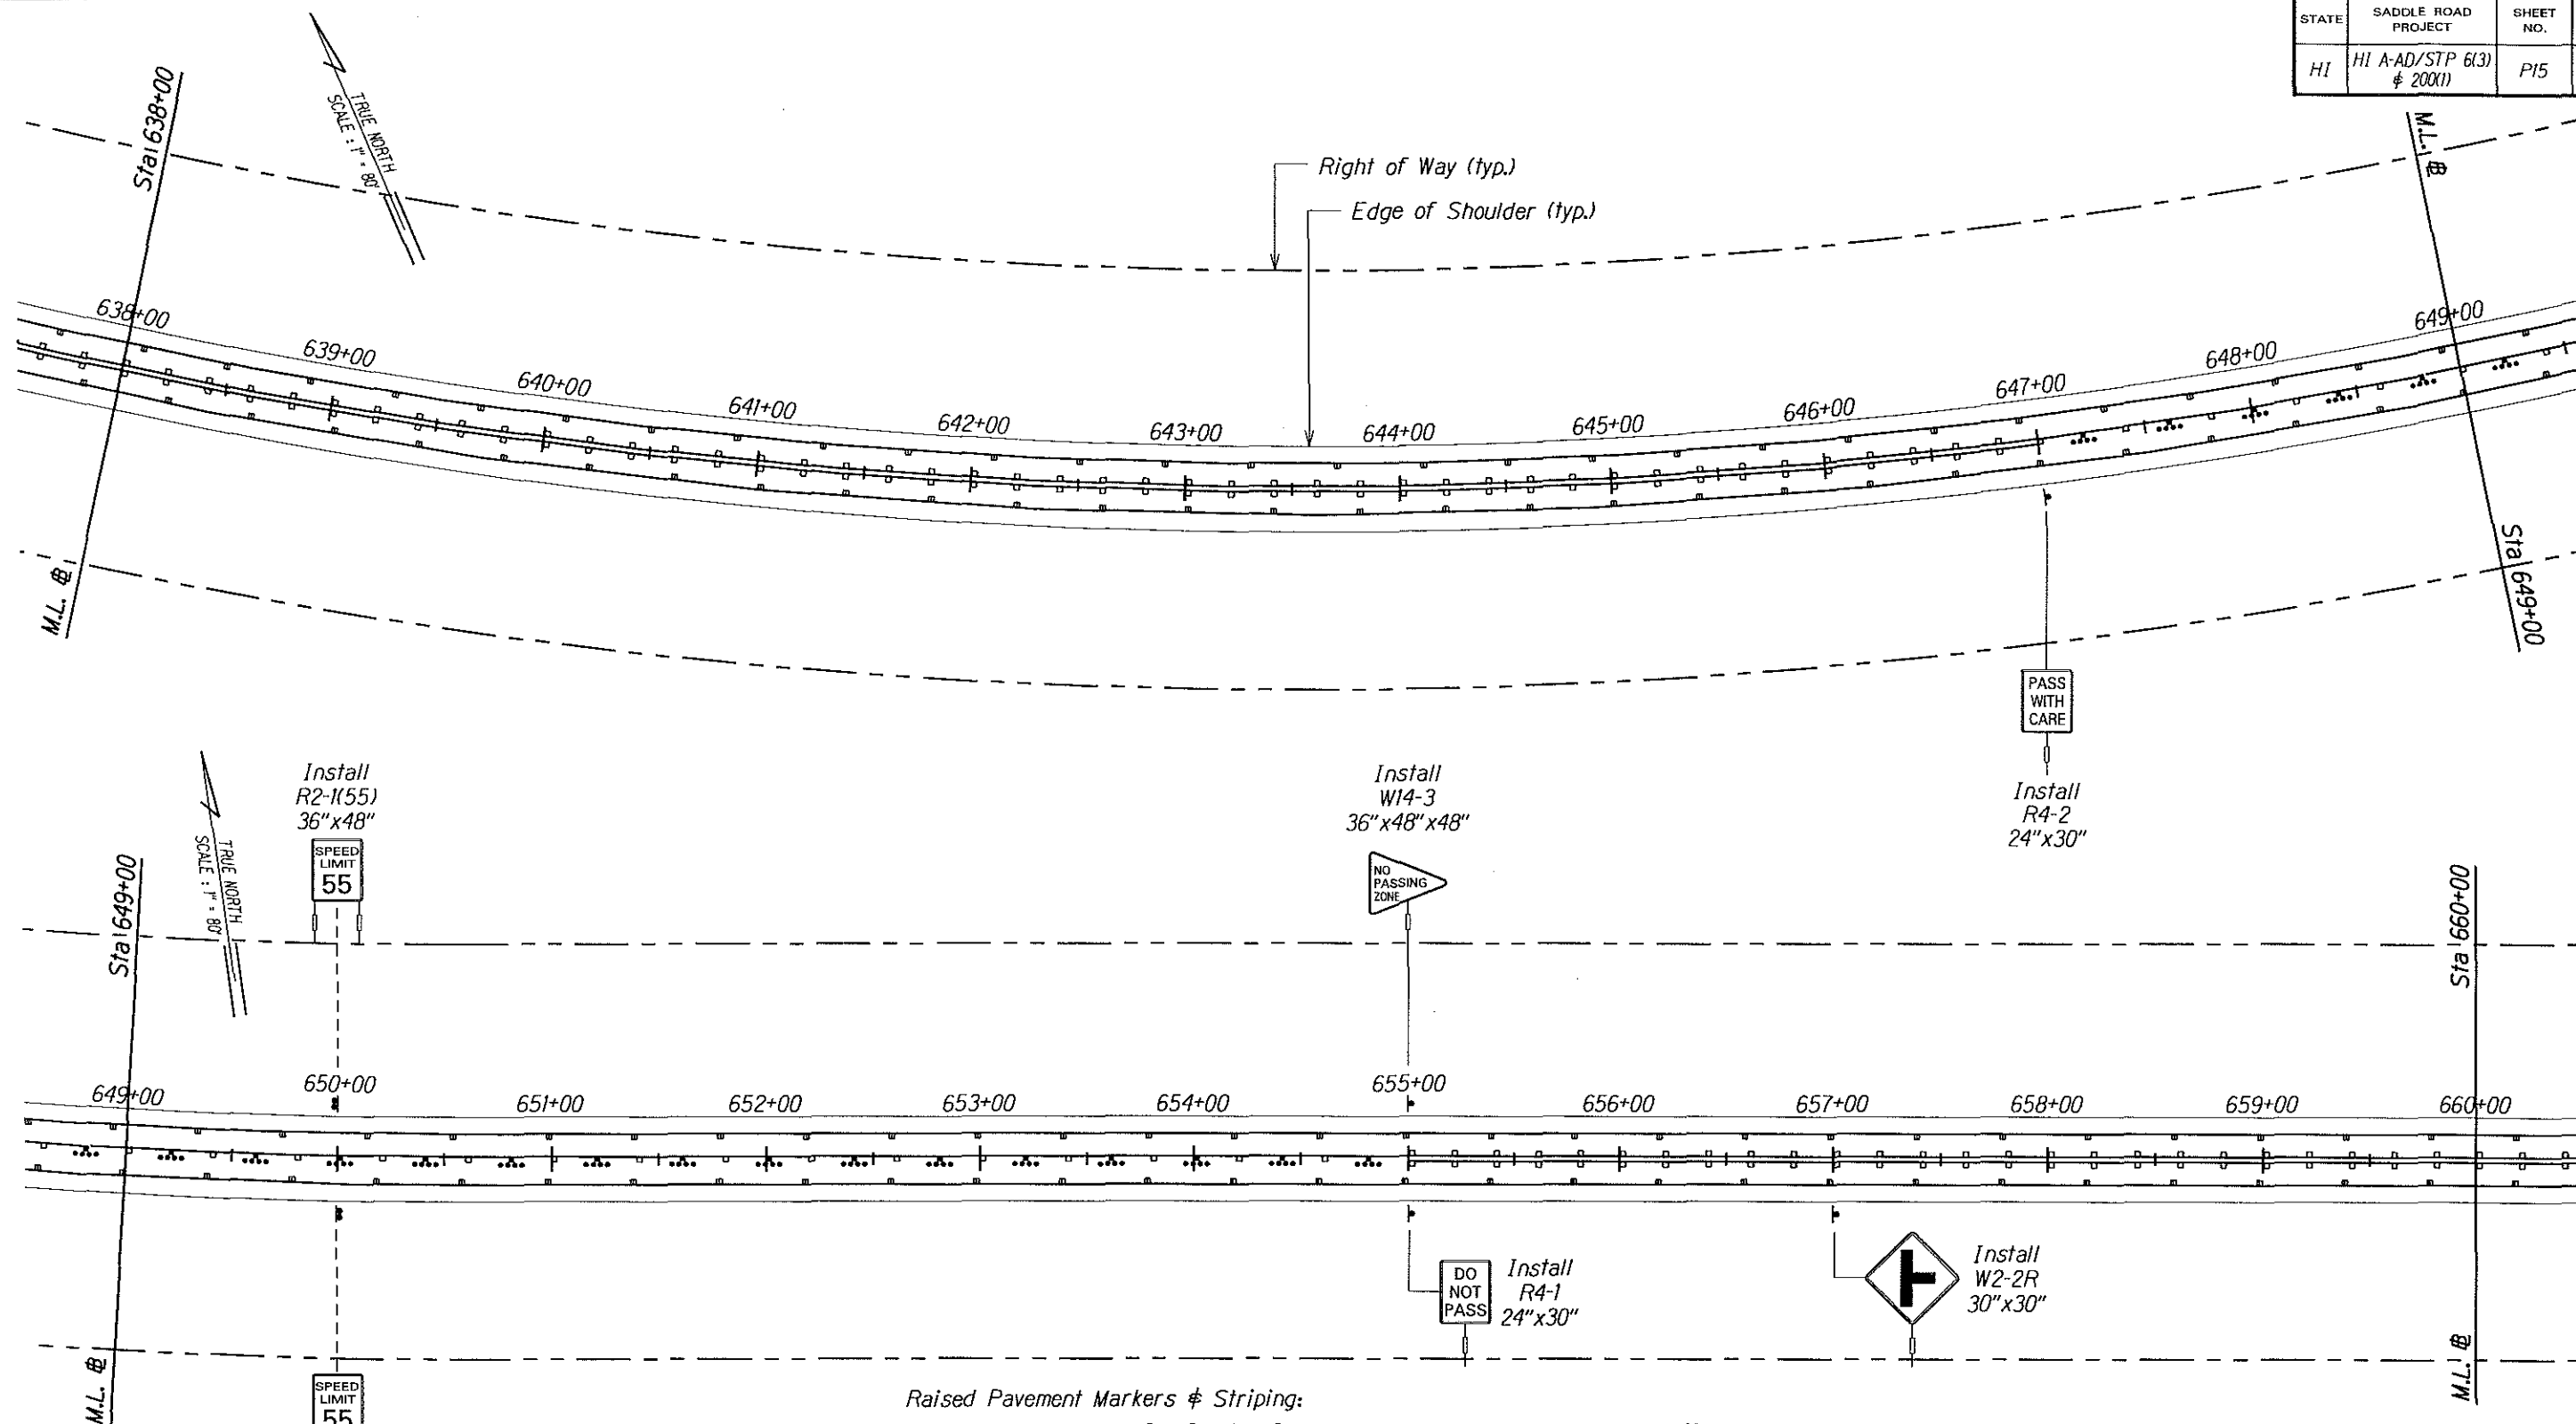

Raised Pavement Markers & Striping:

- Type A 4" Double Yellow Center Stripe w/ Type D Markers
- Type C or CL 4" Double Yellow Median Stripe w/ Type H Markers
- Type D or DL 4" Yellow Center Stripe w/ Type D, H, & J Markers
- Type H or HL Type D & J Center Markers
- Type J 4" White Multi-Lane Stripe w/ Type A & C Markers
- Type A & C Multi-Lane Markers
- 4" White Guide Line
- 8" White Channelizing Line w/ Type C Markers
- 8" White Edge Line w/ Type C Markers

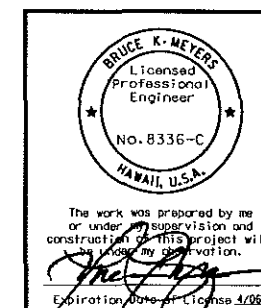

U.S. DEPARTMENT OF TRANSPORTATION
FEDERAL HIGHWAY ADMINISTRATION
CENTRAL FEDERAL LANDS HIGHWAY DIVISION


SIGNING & STRIPING PLAN
SADDLE RD STA 638+00 - 660+00

Scale: 1"=80' Date: December 5, 2005

SHEET No. 15 OF 39


M:\proj\Lenite\205009\sheet\stip015.dgn

STATE	SADDLE ROAD PROJECT	SHEET NO.	TOTAL SHEETS
HI	HI A-AD/STP 6(3) # 200(1)	P16	P61

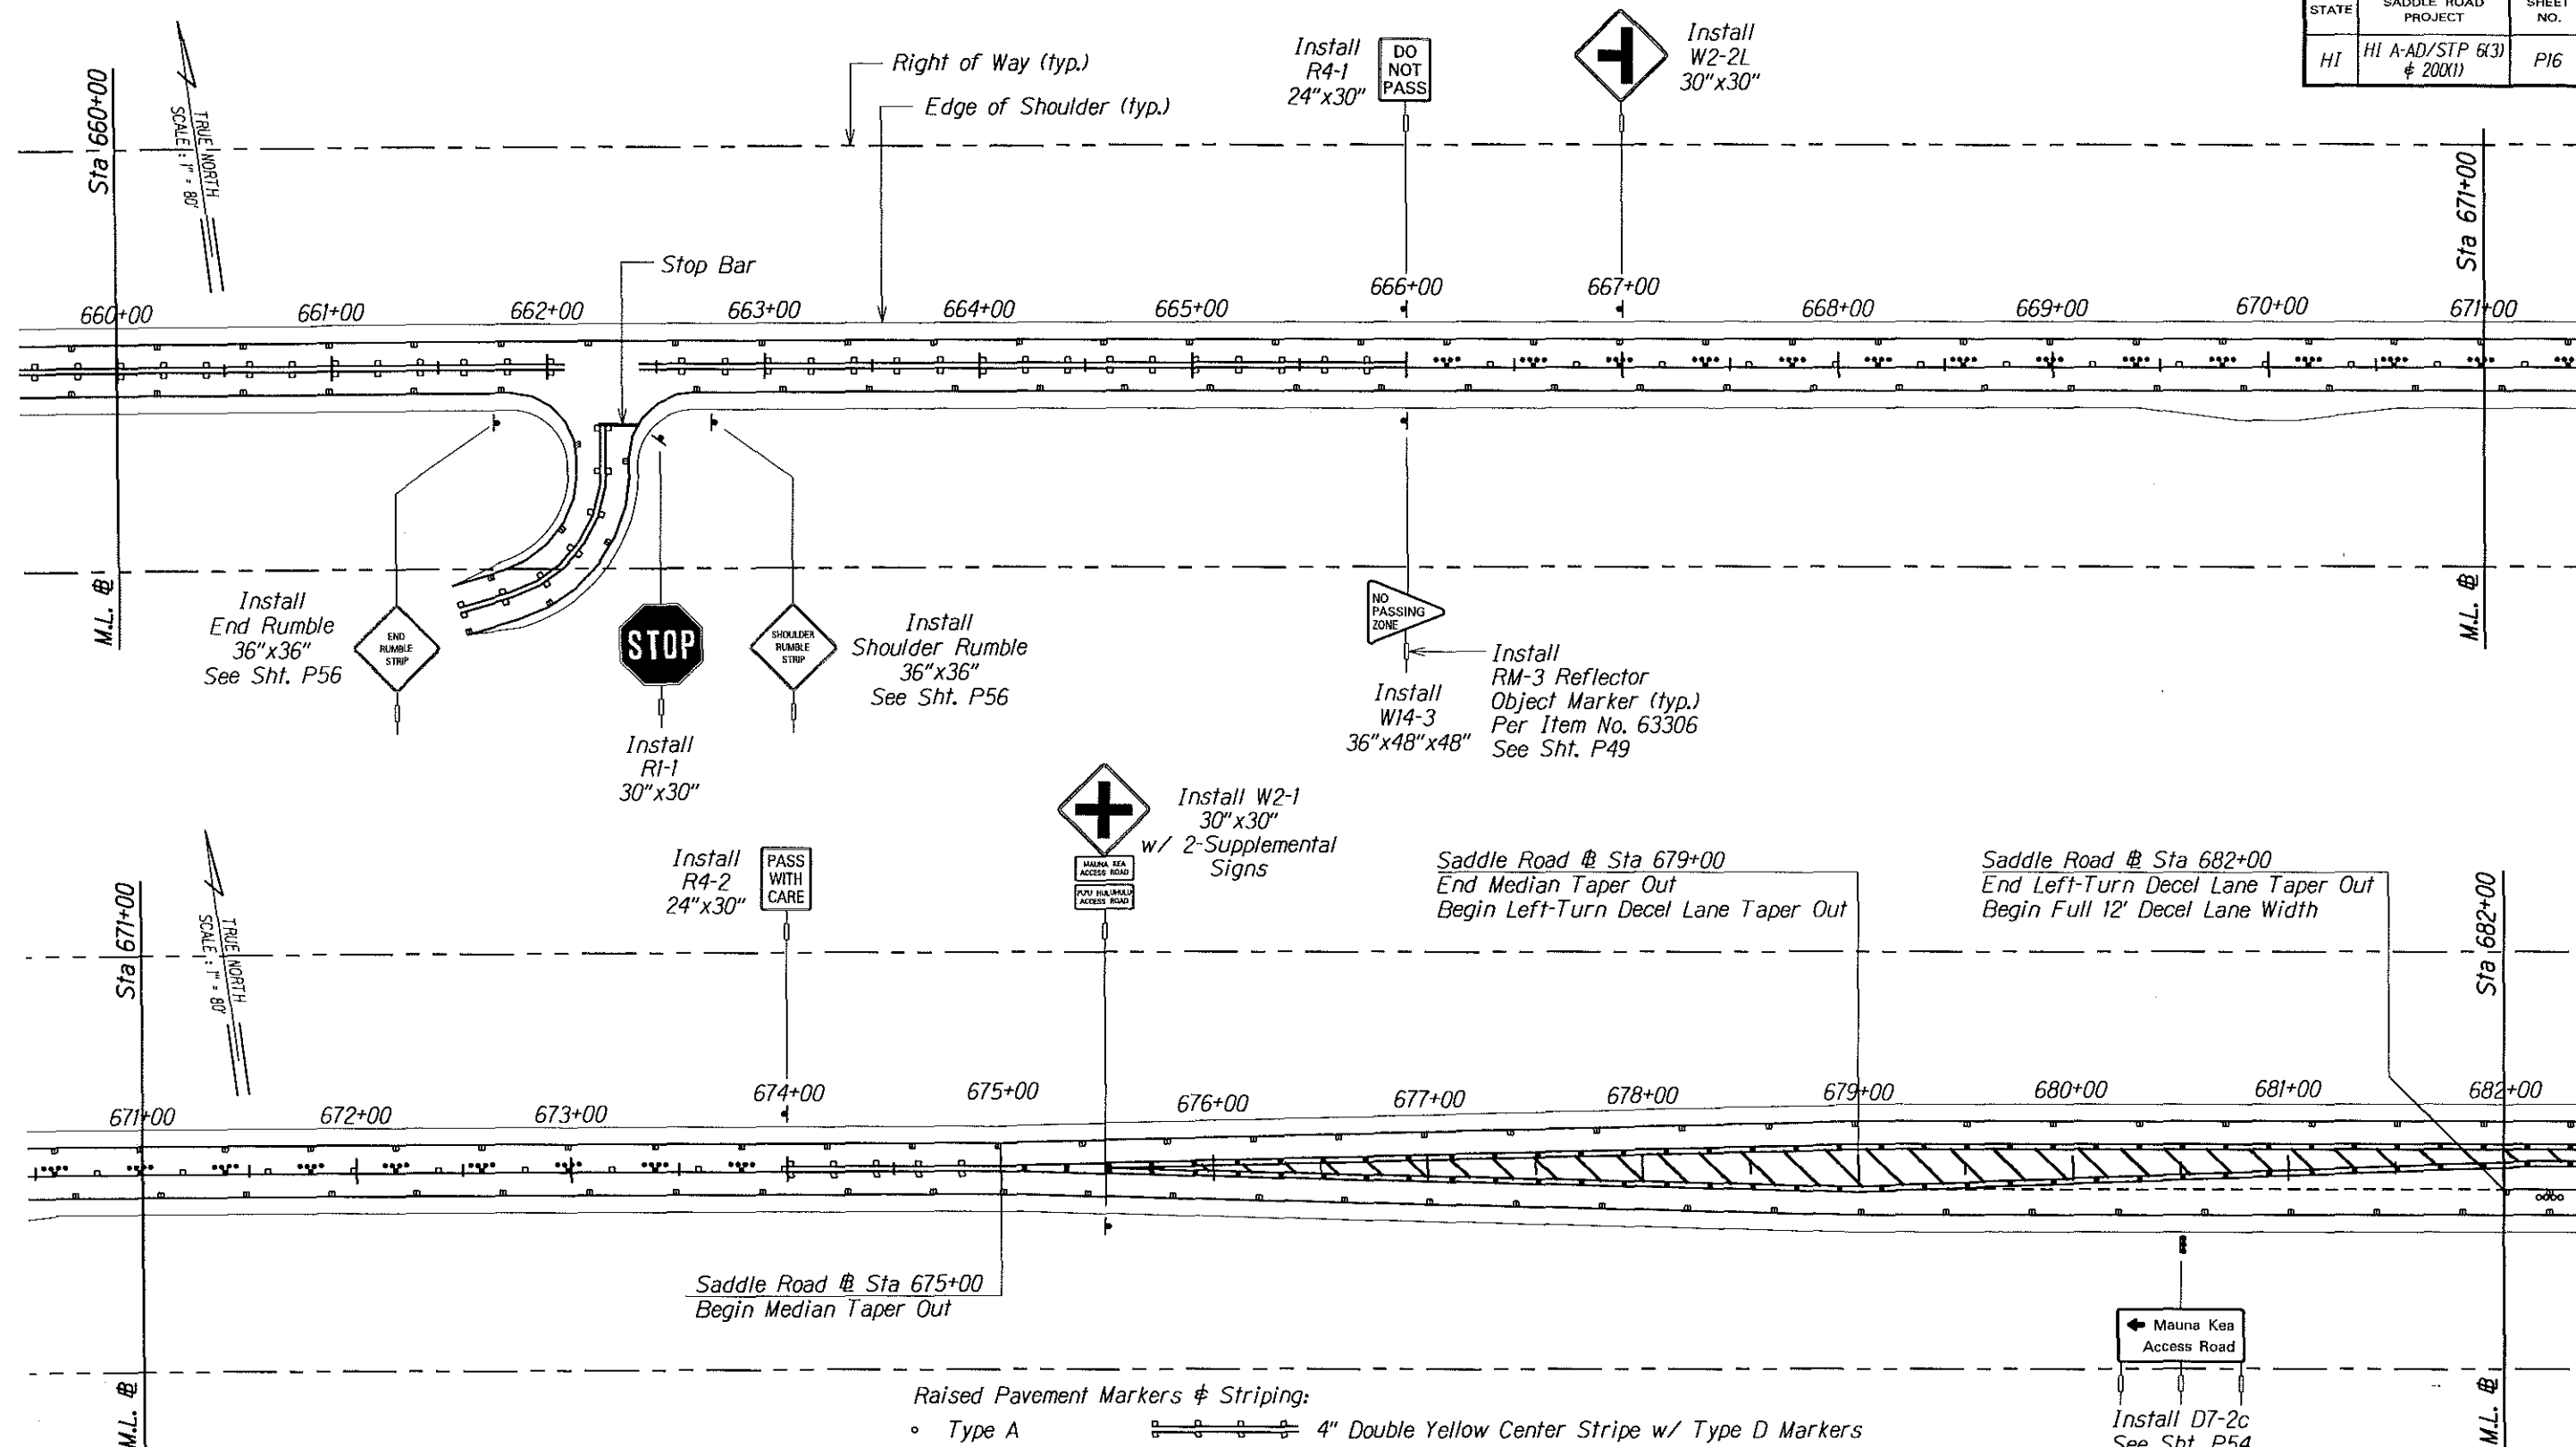


Raised Pavement Markers & Striping:

- Type A 4" Double Yellow Center Stripe w/ Type D Markers
- Type C or CL 4" Double Yellow Median Stripe w/ Type H Markers
- Type D or DL 4" Yellow Center Stripe w/ Type D, H, & J Markers
- Type H or HL Type D & J Center Markers
- Type J 4" White Multi-Lane Stripe w/ Type A & C Markers
- 4" White Multi-Lane Markers
- 4" White Guide Line
- 8" White Channelizing Line w/ Type C Markers
- 8" White Edge Line w/ Type C Markers

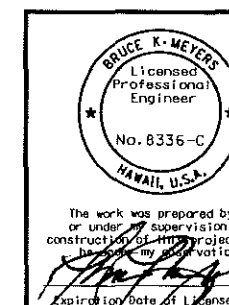


U.S. DEPARTMENT OF TRANSPORTATION FEDERAL HIGHWAY ADMINISTRATION CENTRAL FEDERAL LANDS HIGHWAY DIVISION	
SIGNING & STRIPING PLAN SADDLE RD STA 660+00 - 682+00	
Scale: 1"=80'	Date: December 5, 2005
SHEET No. 16 OF 39	

STATE	SADDLE ROAD PROJECT	SHEET NO.	TOTAL SHEETS
HI	HI A-AD/STP 6(3) # 200(1)	P17	P61

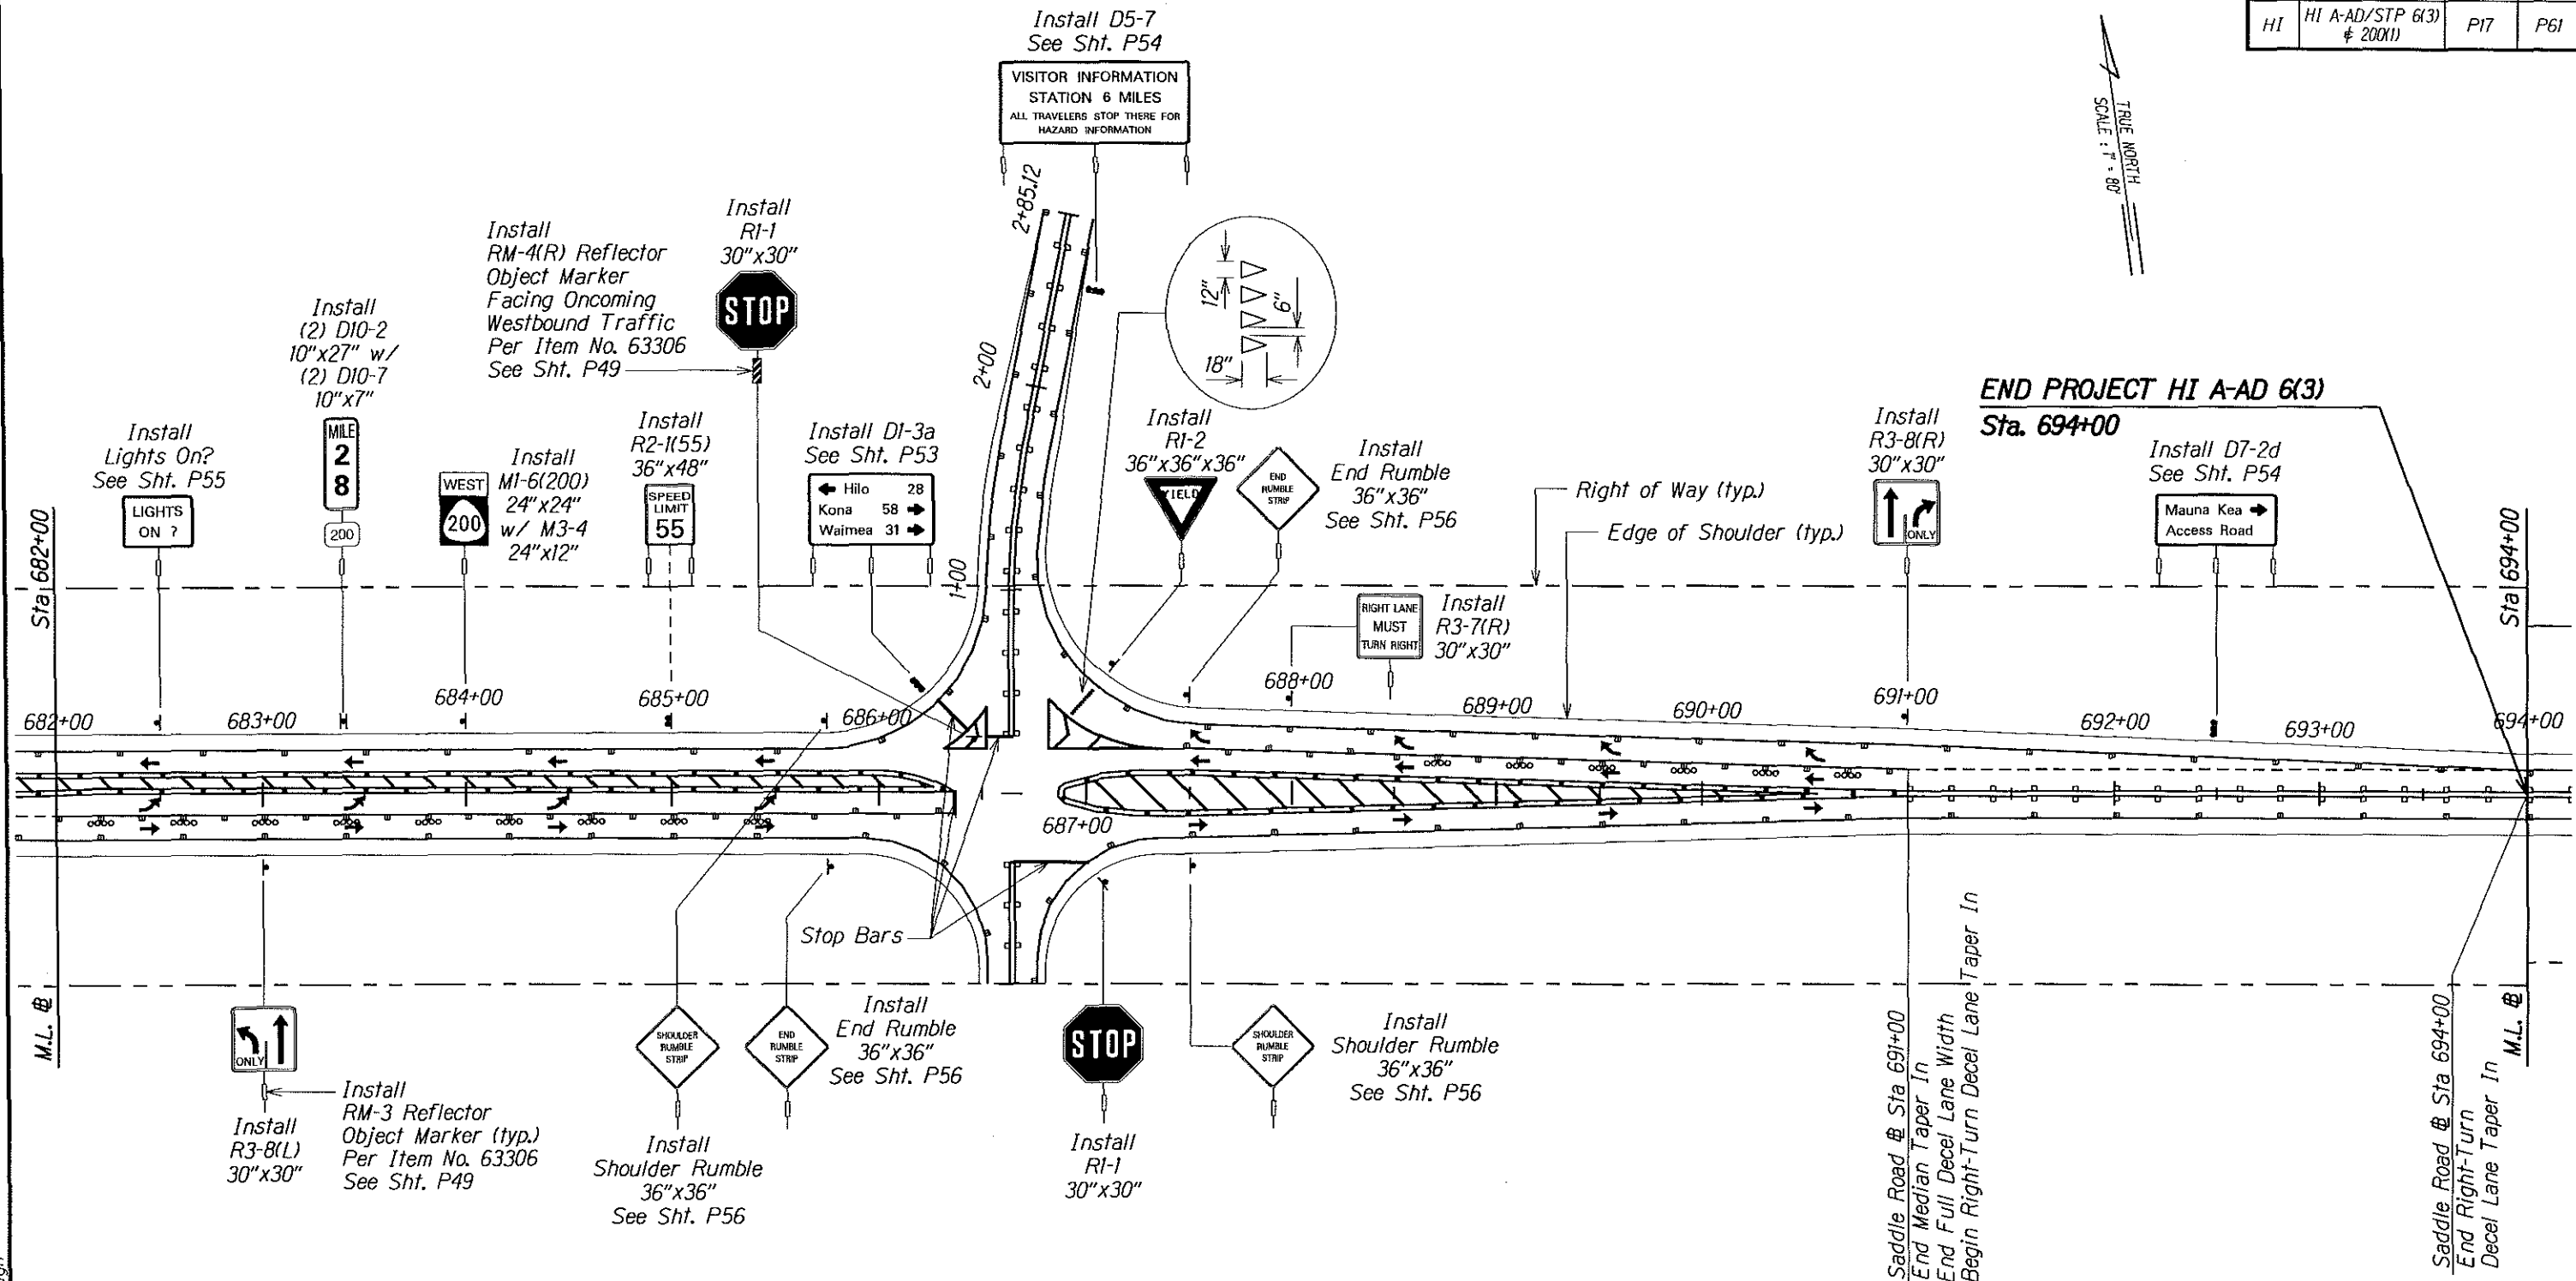

Raised Pavement Markers & Striping:

- Type A 4" Double Yellow Center Stripe w/ Type D Markers
- Type C or CL 4" Double Yellow Median Stripe w/ Type H Markers
- Type D or DL 4" Yellow Center Stripe w/ Type D, H, & J Markers
- Type H or HL Type D & J Center Markers
- Type J 4" White Multi-Lane Stripe w/ Type A & C Markers
- 4" White Multi-Lane Markers
- 4" White Guide Line
- 8" White Channelizing Line w/ Type C Markers
- 8" White Edge Line w/ Type C Markers

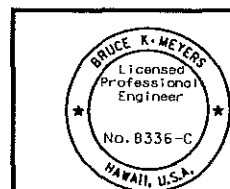

The work was prepared by me or under my supervision and construction of this project will be under my observation.
 Bruce K. Meyers
 Expiration Date of License 3/06

U.S. DEPARTMENT OF TRANSPORTATION
 FEDERAL HIGHWAY ADMINISTRATION
 CENTRAL FEDERAL LANDS HIGHWAY DIVISION


SIGNING & STRIPING PLAN **SADDLE RD STA 682+00 - 694+00** **# MAUNA KEA ACCESS ROAD**

Scale: 1"=80'

Date: December 5, 2005


SHEET No. 17 OF 39

STATE	SADDLE ROAD PROJECT	SHEET NO.	TOTAL SHEETS
HI	HI A-AD/STP 6(3) # 200(1)	P18	P61

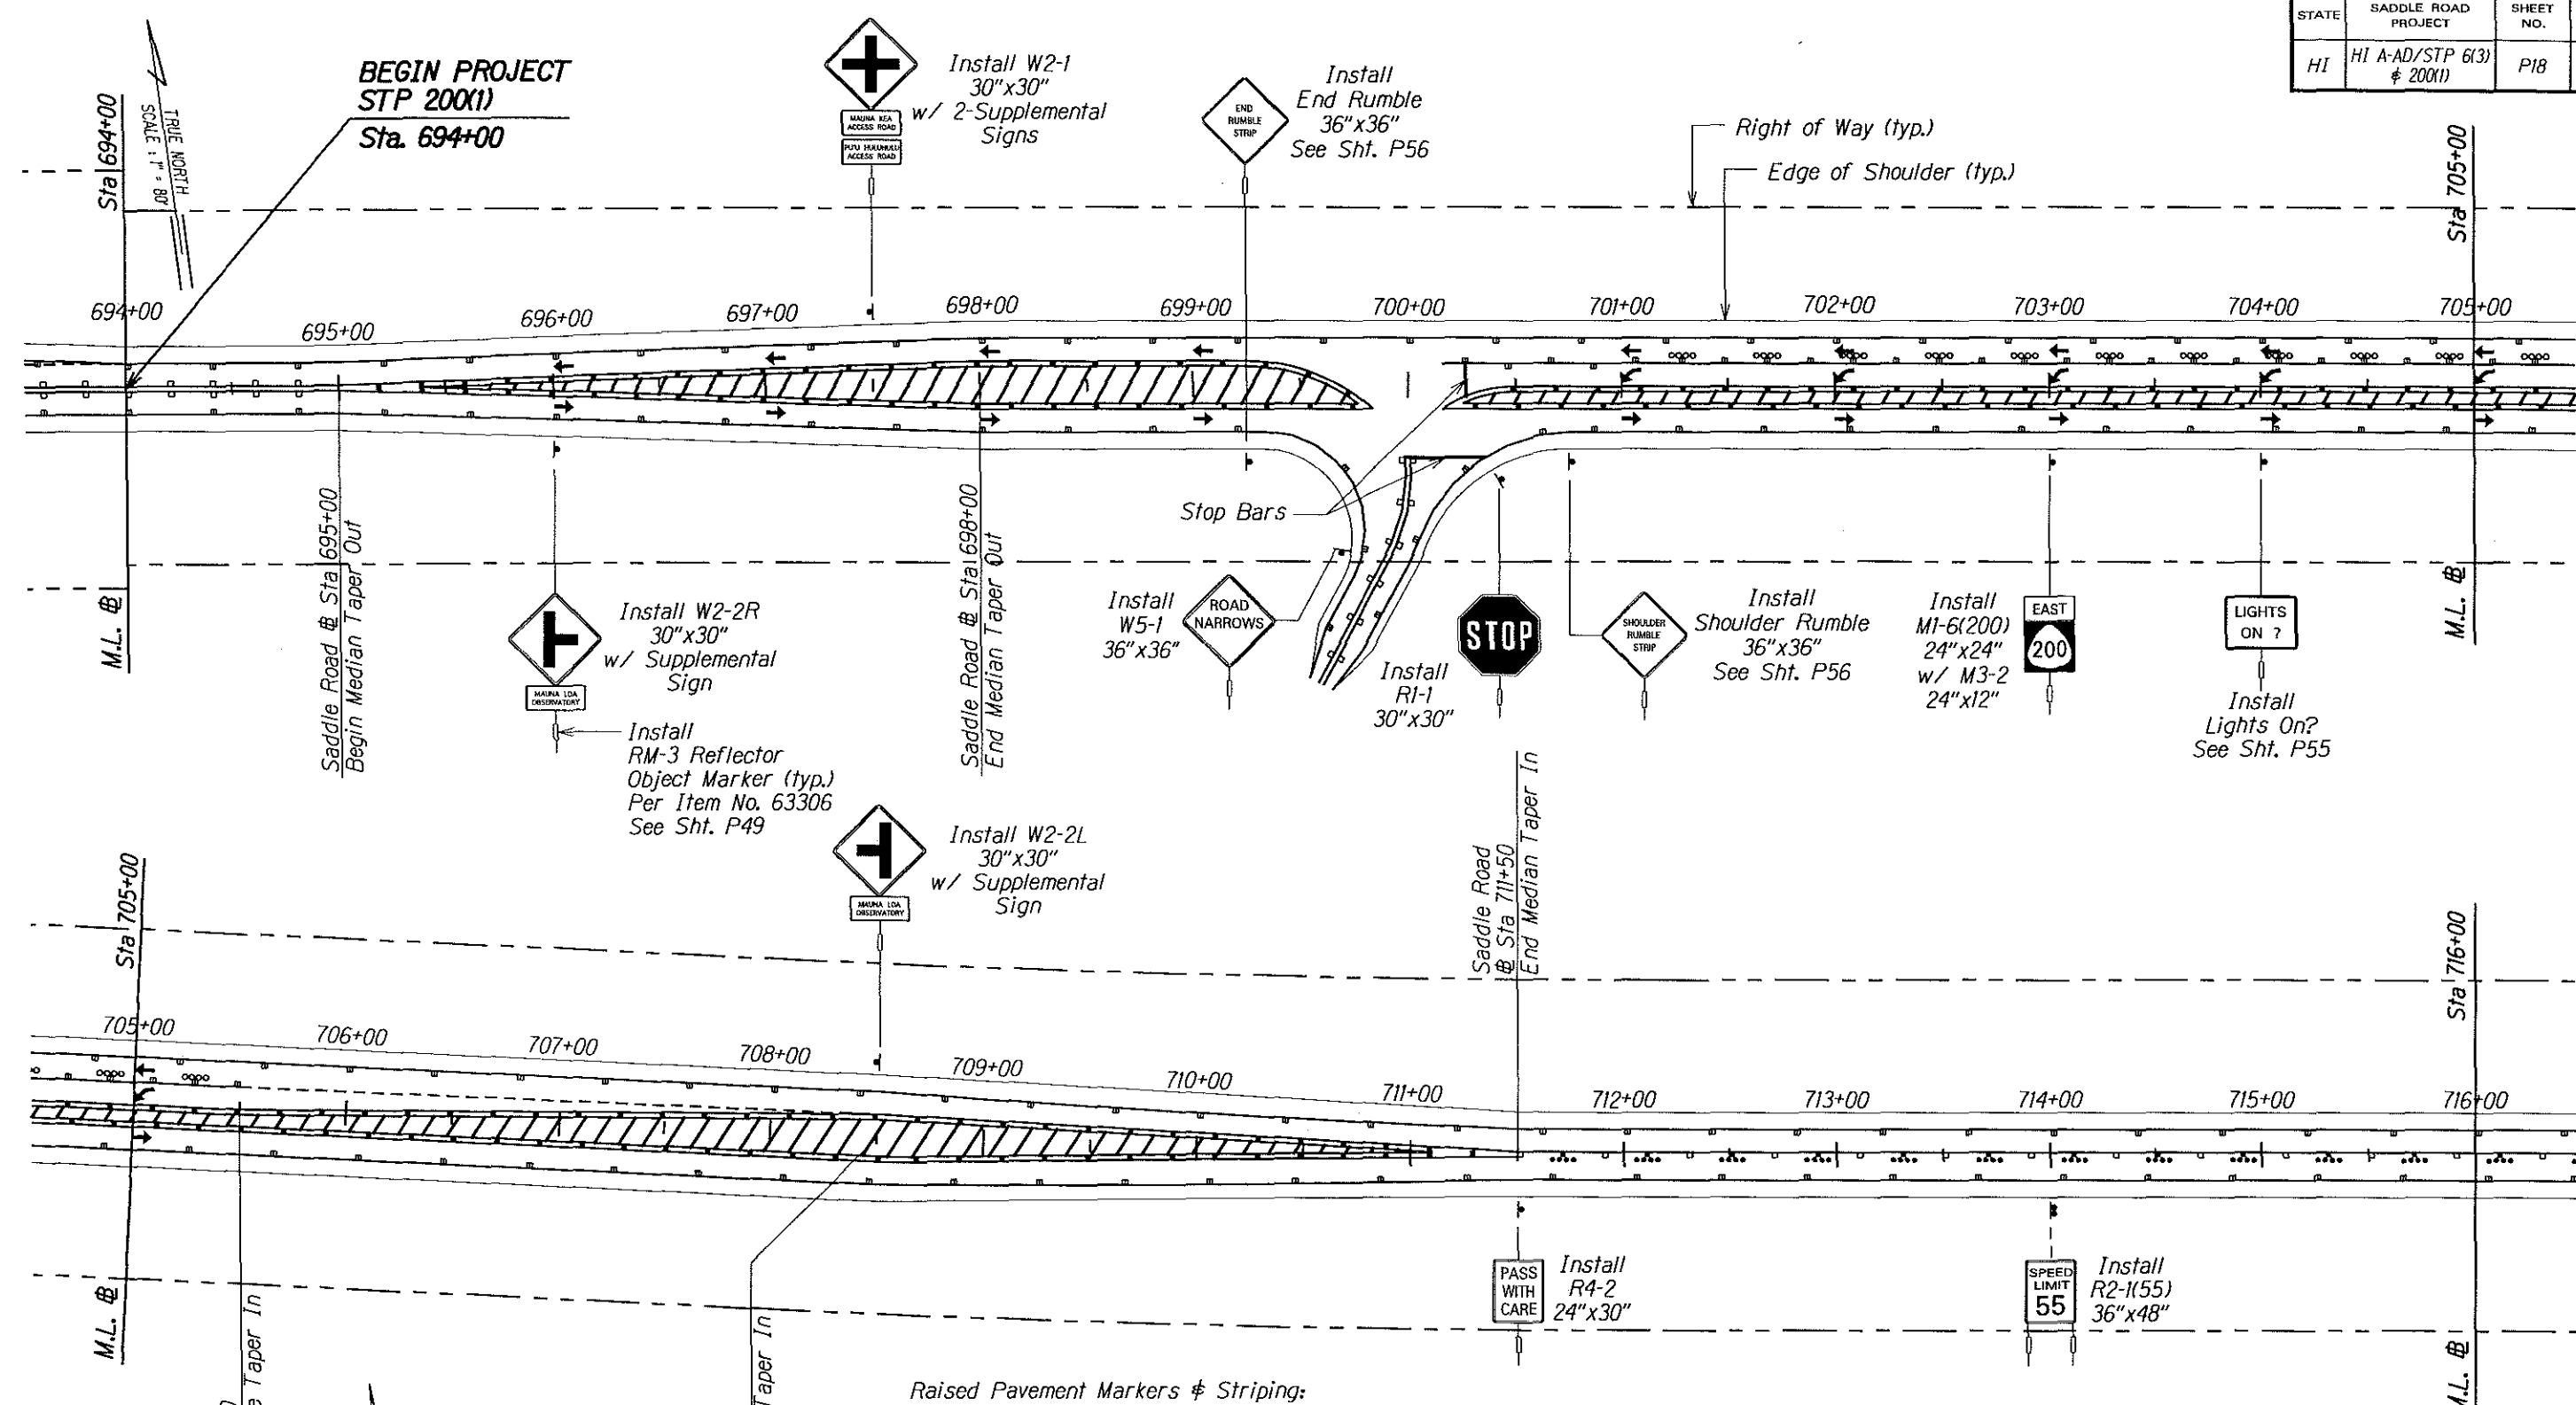

Raised Pavement Markers & Striping:

- Type A
 - Type C or CL
 - Type D or DL
 - Type H or HL
 - Type J
- 4" Double Yellow Center Stripe w/ Type D Markers
 - 4" Double Yellow Median Stripe w/ Type H Markers
 - 4" Yellow Center Stripe w/ Type D, H, & J Markers
 - Type D & J Center Markers
 - 4" White Multi-Lane Stripe w/ Type A & C Markers
 - Type A & C Multi-Lane Markers
 - 4" White Guide Line
 - 8" White Channelizing Line w/ Type C Markers
 - 8" White Edge Line w/ Type C Markers

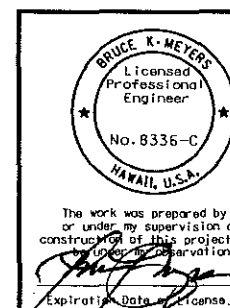


U.S. DEPARTMENT OF TRANSPORTATION
FEDERAL HIGHWAY ADMINISTRATION
CENTRAL FEDERAL LANDS HIGHWAY DIVISION

SIGNING & STRIPING PLAN
SADDLE RD STA 694+00 - 716+00

Scale: 1"=80' Date: December 5, 2005


SHEET No. 18 OF 39

STATE	SADDLE ROAD PROJECT	SHEET NO.	TOTAL SHEETS
HI	HI A-AD/STP 6(3) & 200(1)	P19	P61

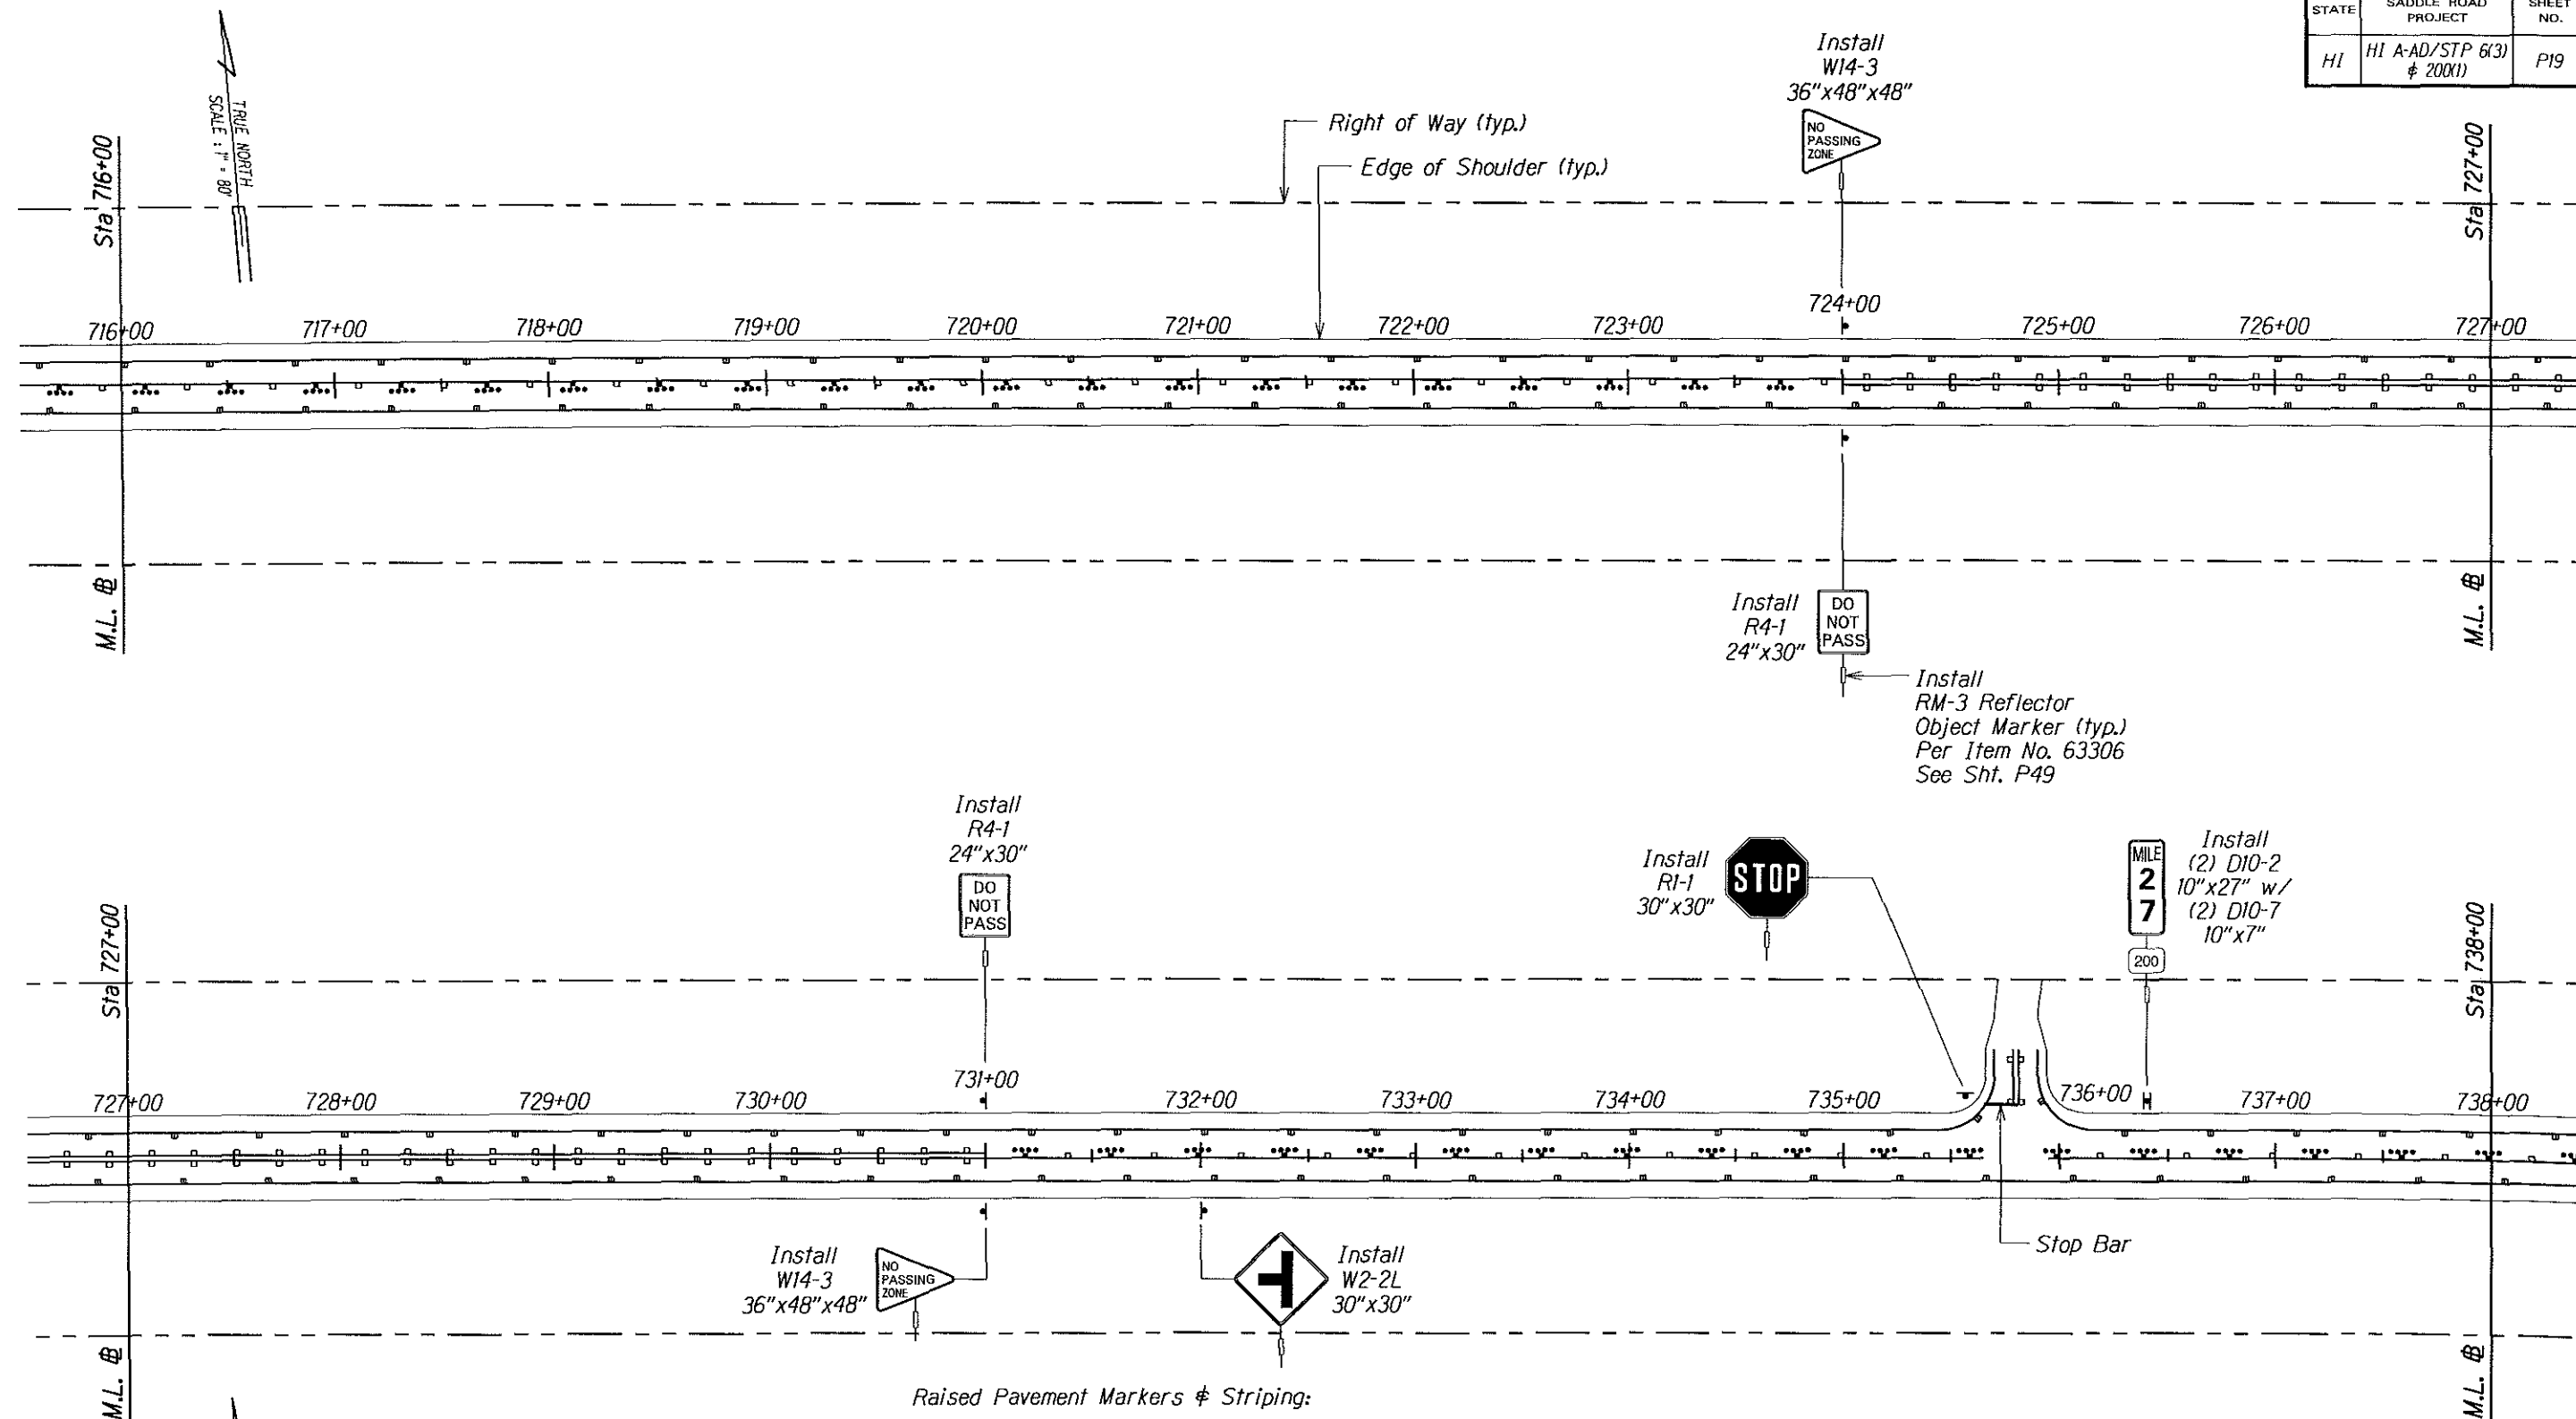

Raised Pavement Markers & Striping:

- Type A 4" Double Yellow Center Stripe w/ Type D Markers
- Type C or CL 4" Double Yellow Median Stripe w/ Type H Markers
- Type D or DL 4" Yellow Center Stripe w/ Type D, H, & J Markers
- Type H or HL Type D & J Center Markers
- Type J 4" White Multi-Lane Stripe w/ Type A & C Markers
- Type A & C Multi-Lane Markers
- 4" White Guide Line
- 8" White Channelizing Line w/ Type C Markers
- 8" White Edge Line w/ Type C Markers

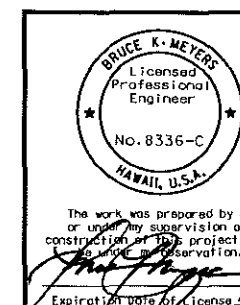



U.S. DEPARTMENT OF TRANSPORTATION
FEDERAL HIGHWAY ADMINISTRATION
CENTRAL FEDERAL LANDS HIGHWAY DIVISION

SIGNING & STRIPING PLAN
SADDLE RD STA 716+00 - 738+00

Scale: 1"=80' Date: December 5, 2005


SHEET No. 19 OF 39

STATE	SADDLE ROAD PROJECT	SHEET NO.	TOTAL SHEETS
HI	HI A-AD/STP 6(3) & 200(1)	P20	P61

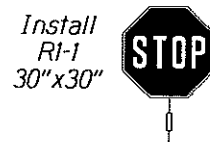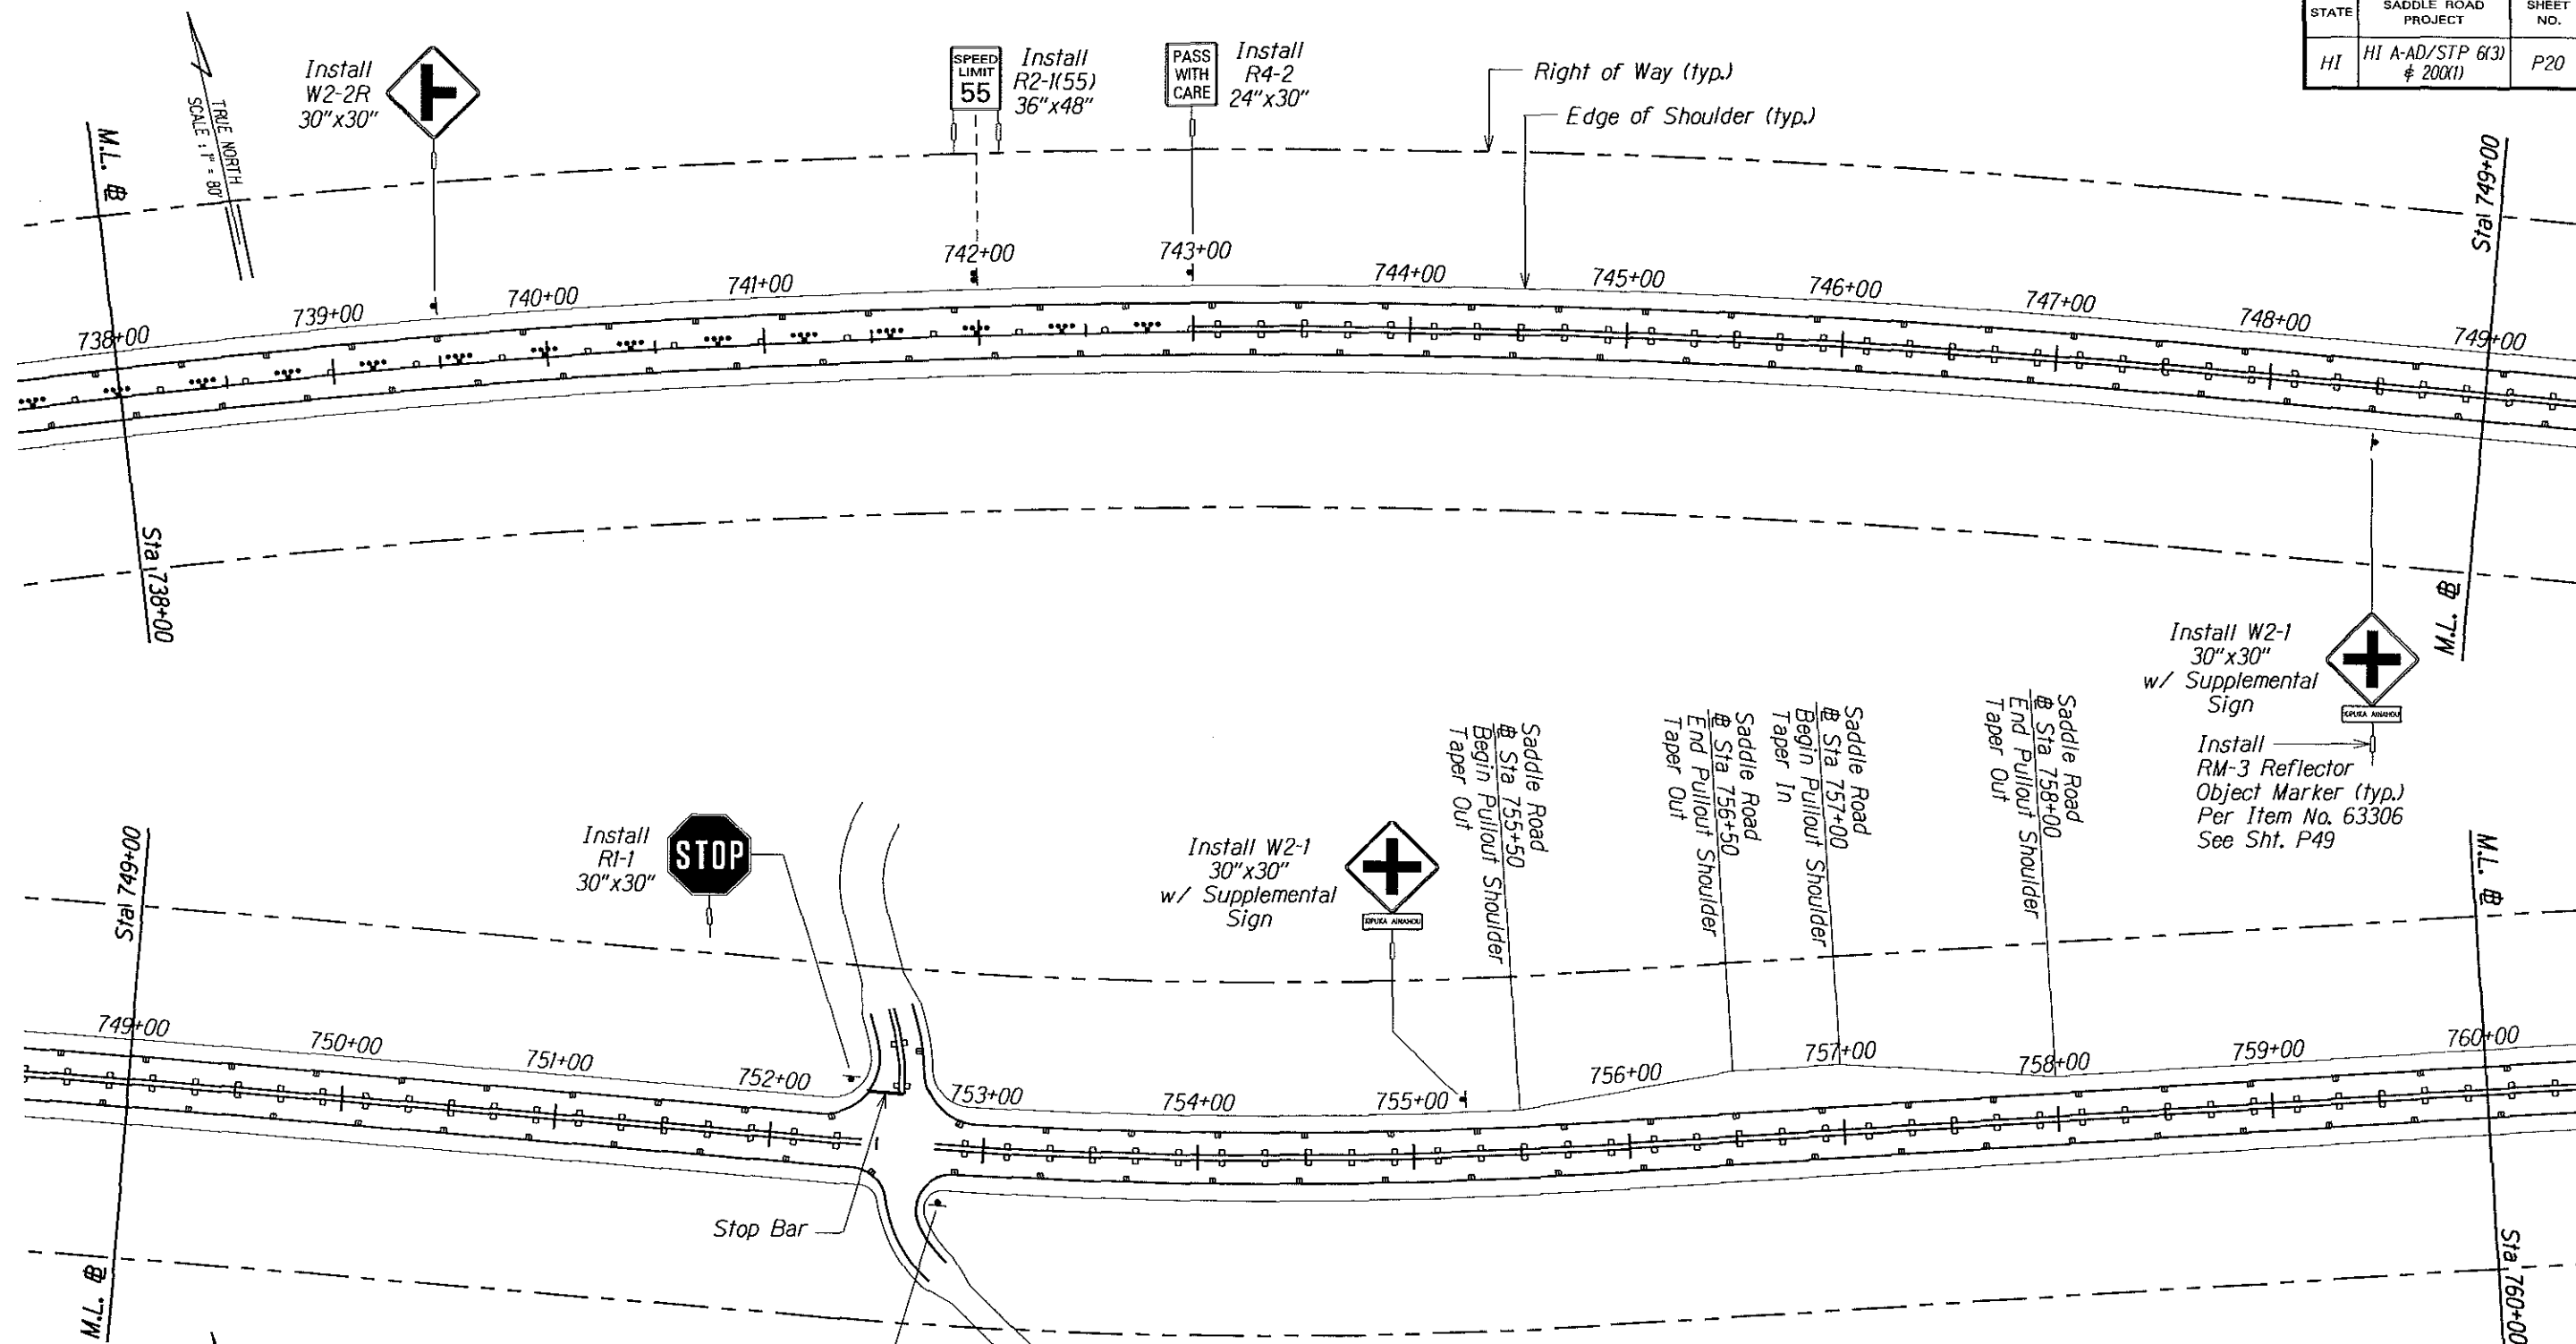

Raised Pavement Markers & Striping:

- Type A
 - Type C or CL
 - ▣ Type D or DL
 - Type H or HL
 - Type J
- | | |
|-----------|---|
| —●—●—●—●— | 4" Double Yellow Center Stripe w/ Type D Markers |
| —●—●—●—●— | 4" Double Yellow Median Stripe w/ Type H Markers |
| —●—●—●—●— | 4" Yellow Center Stripe w/ Type D, H, & J Markers |
| —●—●—●—●— | Type D & J Center Markers |
| —●—●—●—●— | 4" White Multi-Lane Stripe w/ Type A & C Markers |
| —●—●—●—●— | Type A & C Multi-Lane Markers |
| —●—●—●—●— | 4" White Guide Line |
| —●—●—●—●— | 8" White Channelizing Line w/ Type C Markers |
| —●—●—●—●— | 8" White Edge Line w/ Type C Markers |

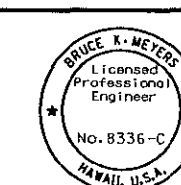

The work was prepared by me or under my supervision and construction of this project will be under my direction.
Expiration Date of License 4/06.


U.S. DEPARTMENT OF TRANSPORTATION
FEDERAL HIGHWAY ADMINISTRATION
CENTRAL FEDERAL LANDS HIGHWAY DIVISION

SIGNING & STRIPING PLAN
SADDLE RD STA 738+00 - 760+00

Scale: 1"=80' Date: December 5, 2005

SHEET No. 20 OF 39

STATE	SADDLE ROAD PROJECT	SHEET NO.	TOTAL SHEETS
HI	HI A-AD/STP 6(3) & 200(1)	P21	P61

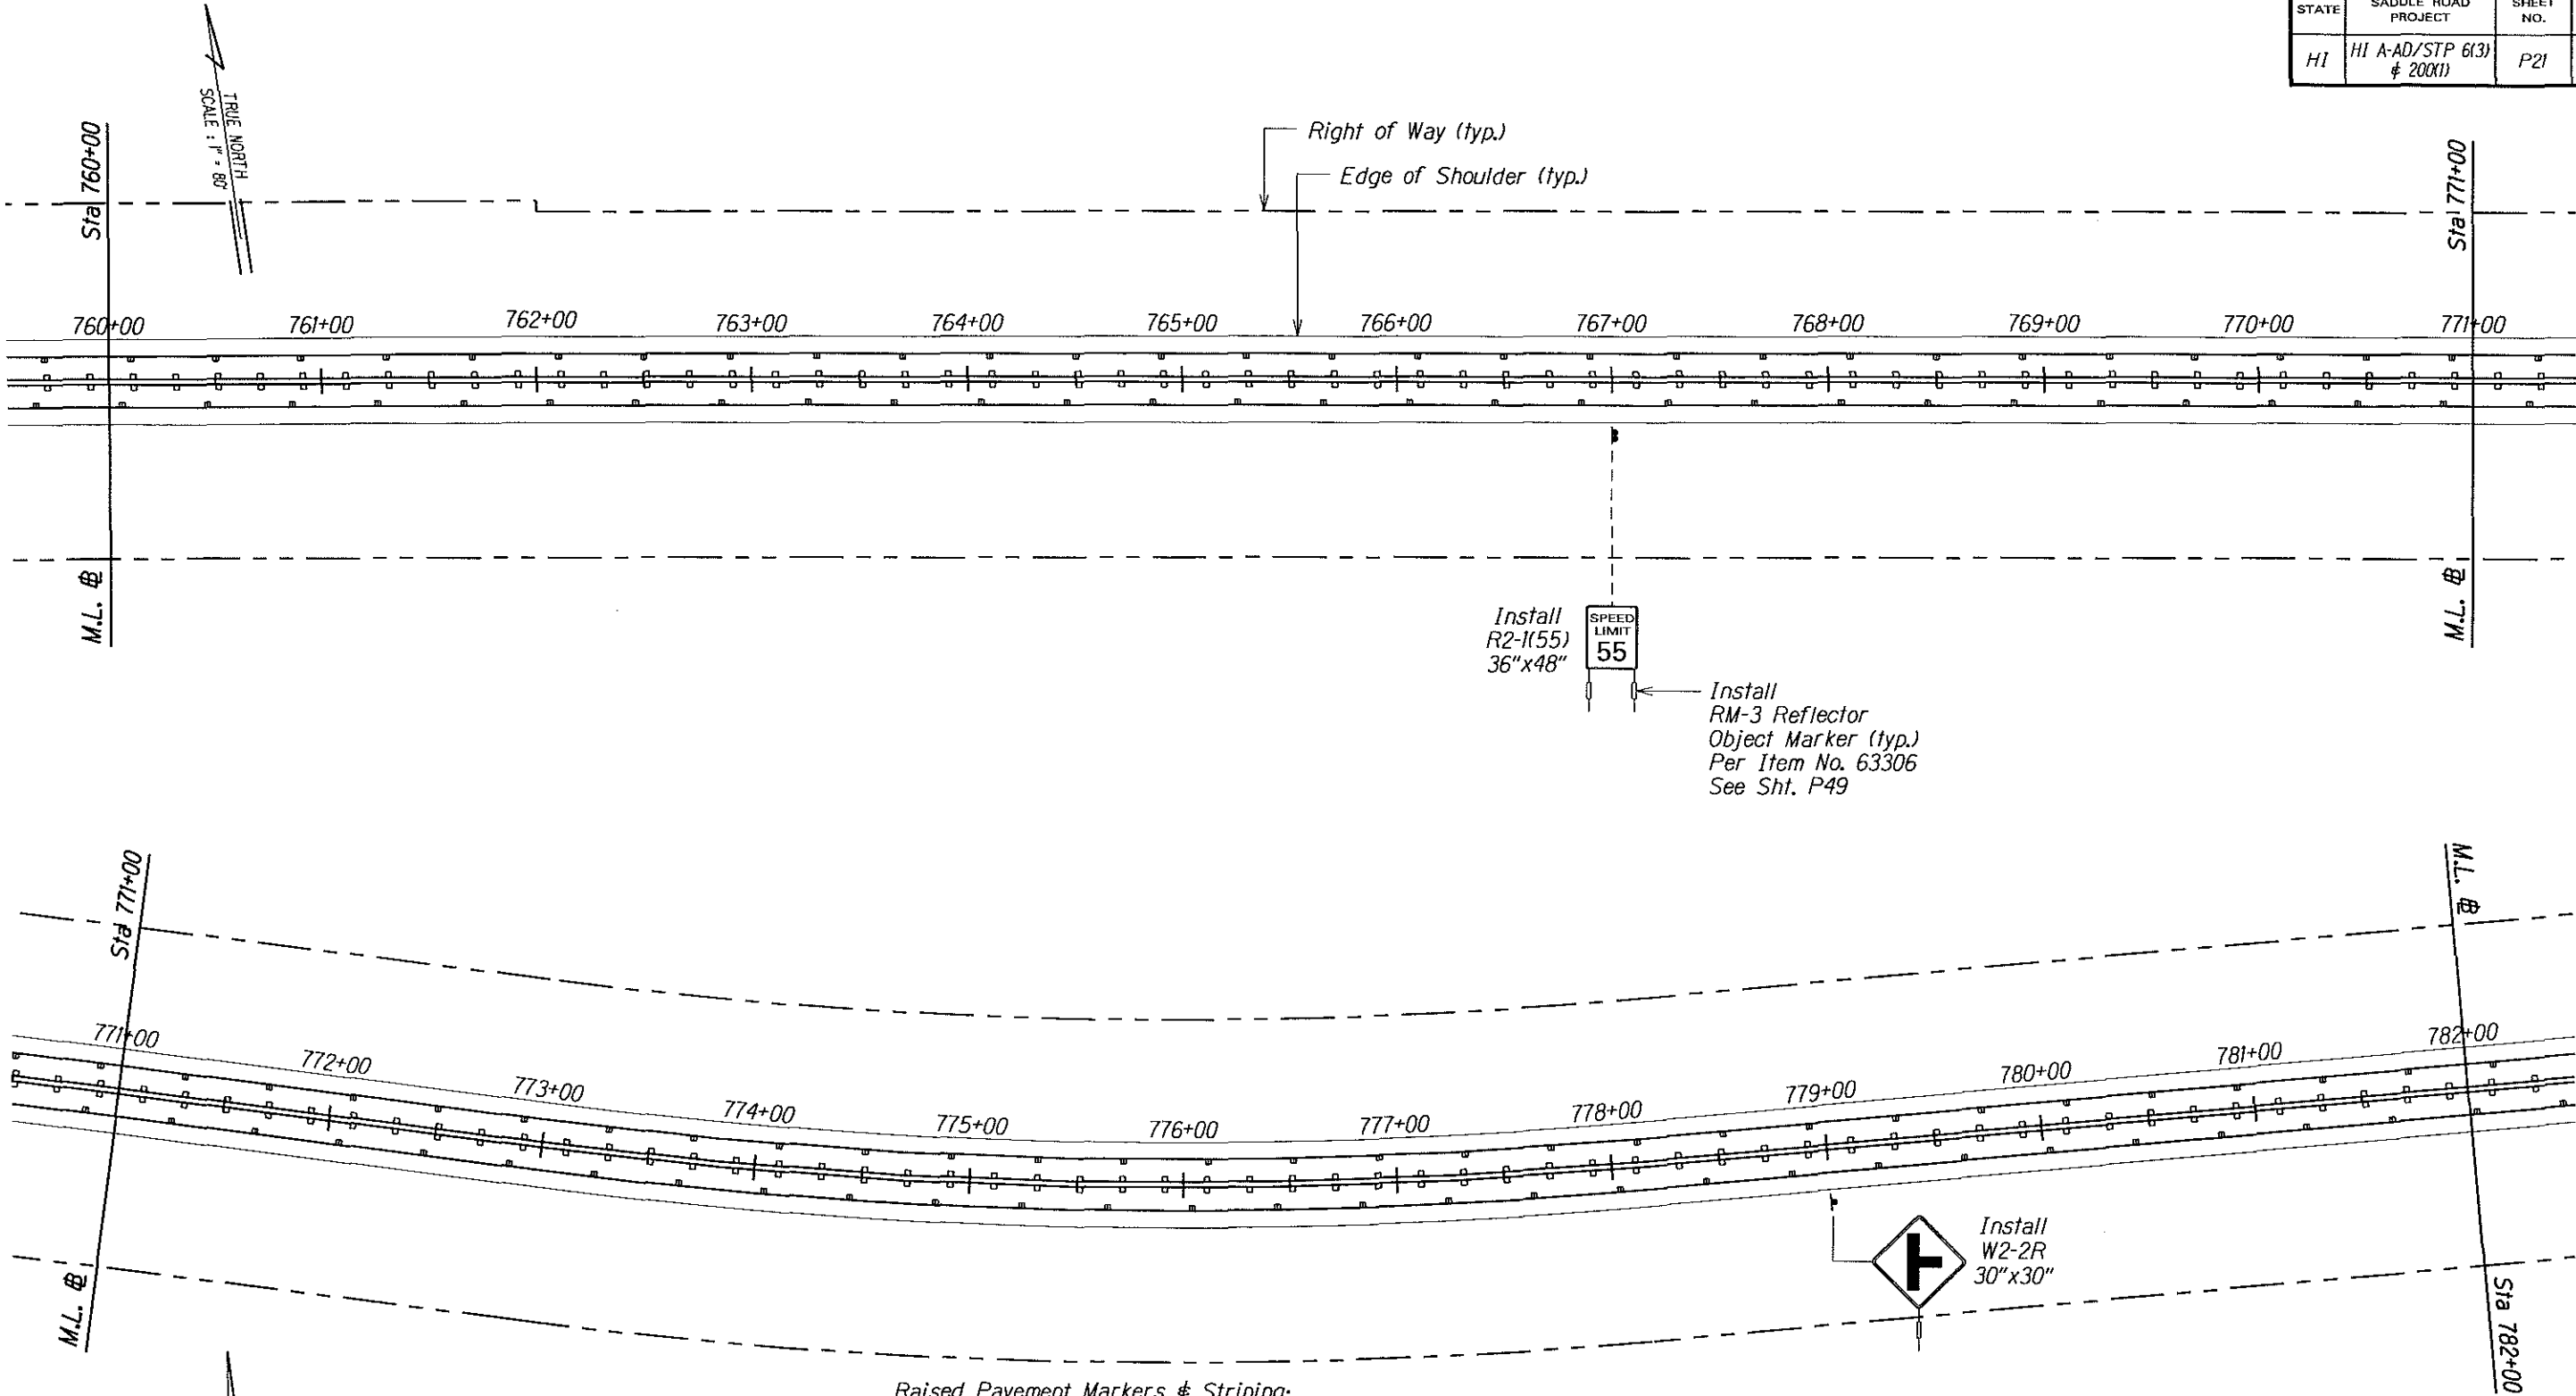

- Raised Pavement Markers & Striping:**
- Type A 4" Double Yellow Center Stripe w/ Type D Markers
 - Type C or CL 4" Double Yellow Median Stripe w/ Type H Markers
 - Type D or DL 4" Yellow Center Stripe w/ Type D, H, & J Markers
 - Type H or HL Type D & J Center Markers
 - Type J 4" White Multi-Lane Stripe w/ Type A & C Markers
 - 4" White Multi-Lane Markers
 - 4" White Guide Line
 - 8" White Channelizing Line w/ Type C Markers
 - 8" White Edge Line w/ Type C Markers

BRUCE K. MEYERS
Licensed Professional Engineer
No. 8336-C
HAWAII, U.S.A.

The work was prepared by me or under my supervision and construction of this project will be under my observation.
Expiration Date of License 4/2008

U.S. DEPARTMENT OF TRANSPORTATION
FEDERAL HIGHWAY ADMINISTRATION
CENTRAL FEDERAL LANDS HIGHWAY DIVISION


SIGNING & STRIPING PLAN
SADDLE RD STA 760+00 - 782+00

Scale: 1"=80' Date: December 5, 2005

SHEET No. 21 OF 39


Mr:/Mproj/Lennie/205009/sheets/sthp021.dgn

STATE	SADDLE ROAD PROJECT	SHEET NO.	TOTAL SHEETS
HI	HI A-AD/STP 6(3) & 200X1	P22	P61

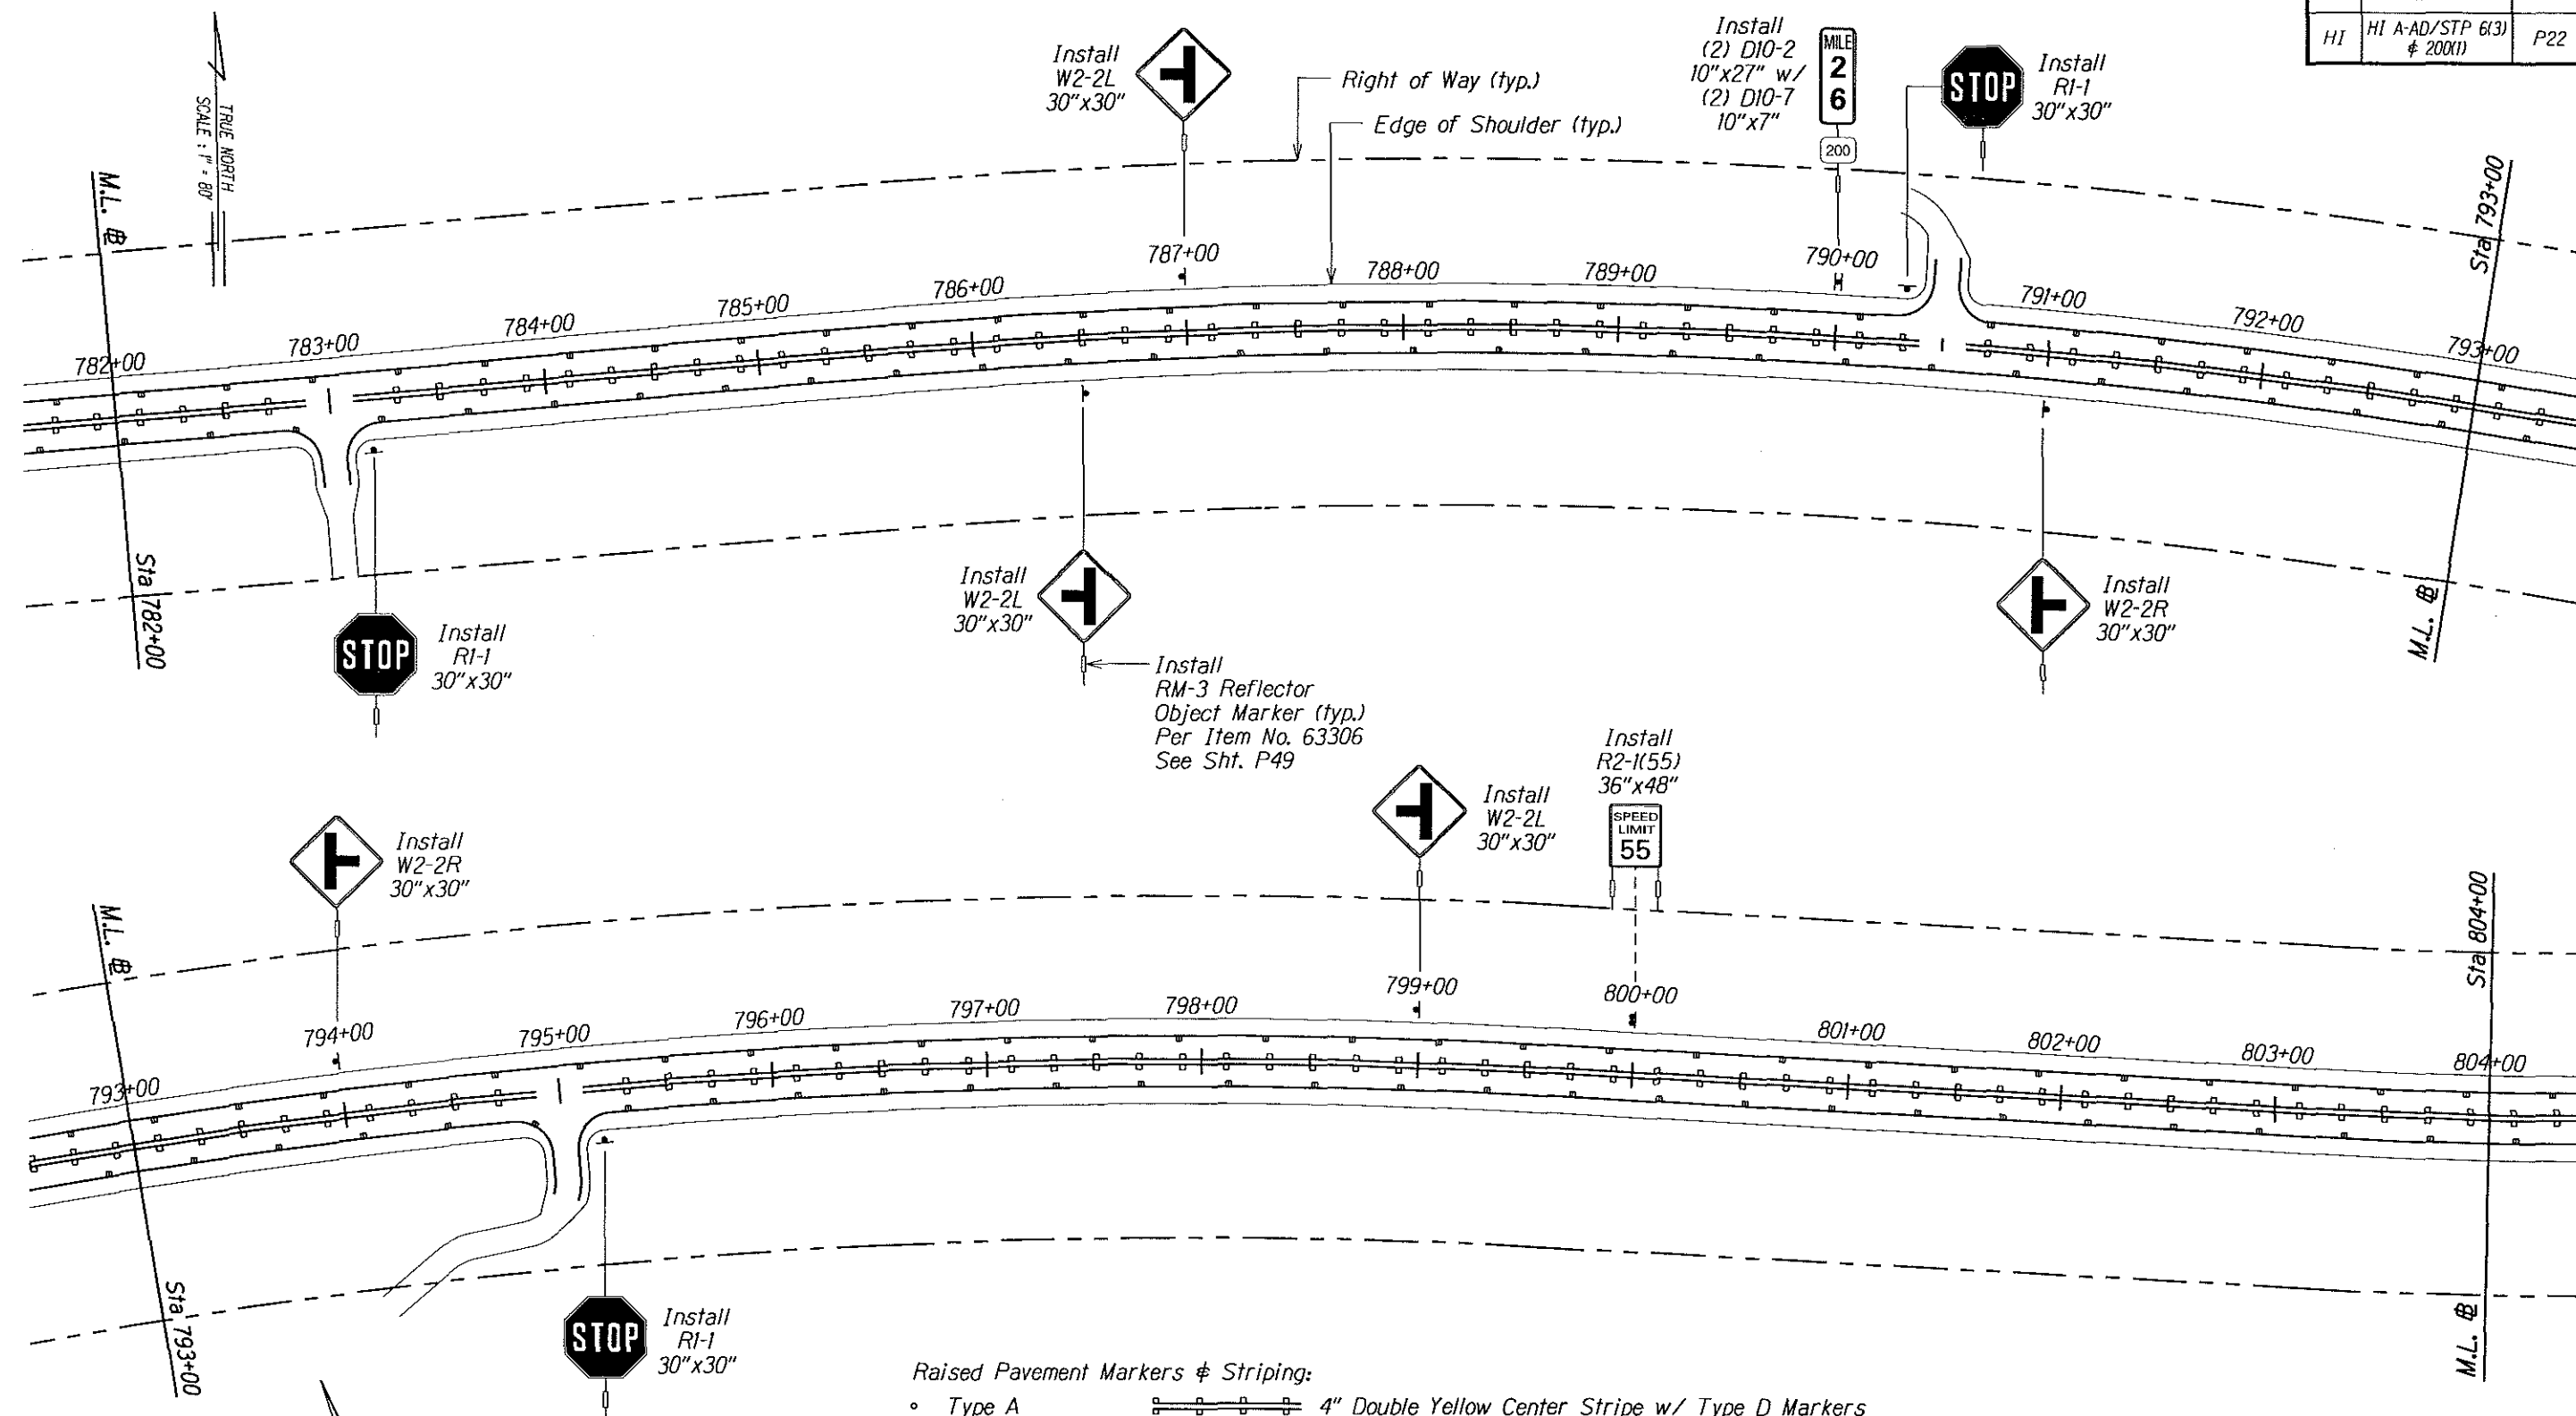


Raised Pavement Markers & Striping:

- Type A 4" Double Yellow Center Stripe w/ Type D Markers
- Type C or CL 4" Double Yellow Median Stripe w/ Type H Markers
- Type D or DL 4" Yellow Center Stripe w/ Type D, H, & J Markers
- Type H or HL Type D & J Center Markers
- Type J 4" White Multi-Lane Stripe w/ Type A & C Markers
- Type A & C Multi-Lane Markers
- 4" White Guide Line
- 8" White Channelizing Line w/ Type C Markers
- 8" White Edge Line w/ Type C Markers

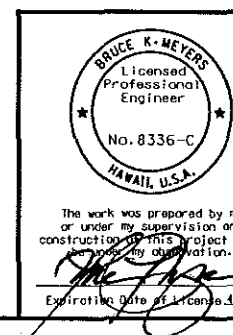

U.S. DEPARTMENT OF TRANSPORTATION FEDERAL HIGHWAY ADMINISTRATION CENTRAL FEDERAL LANDS HIGHWAY DIVISION	
SIGNING & STRIPING PLAN SADDLE RD STA 782+00 - 804+00	
Scale: 1"=80'	Date: December 5, 2005
SHEET No. 22 OF 39	

STATE	SADDLE ROAD PROJECT	SHEET NO.	TOTAL SHEETS
HI	HI A-AD/STP 6(3) & 200(1)	P23	P61

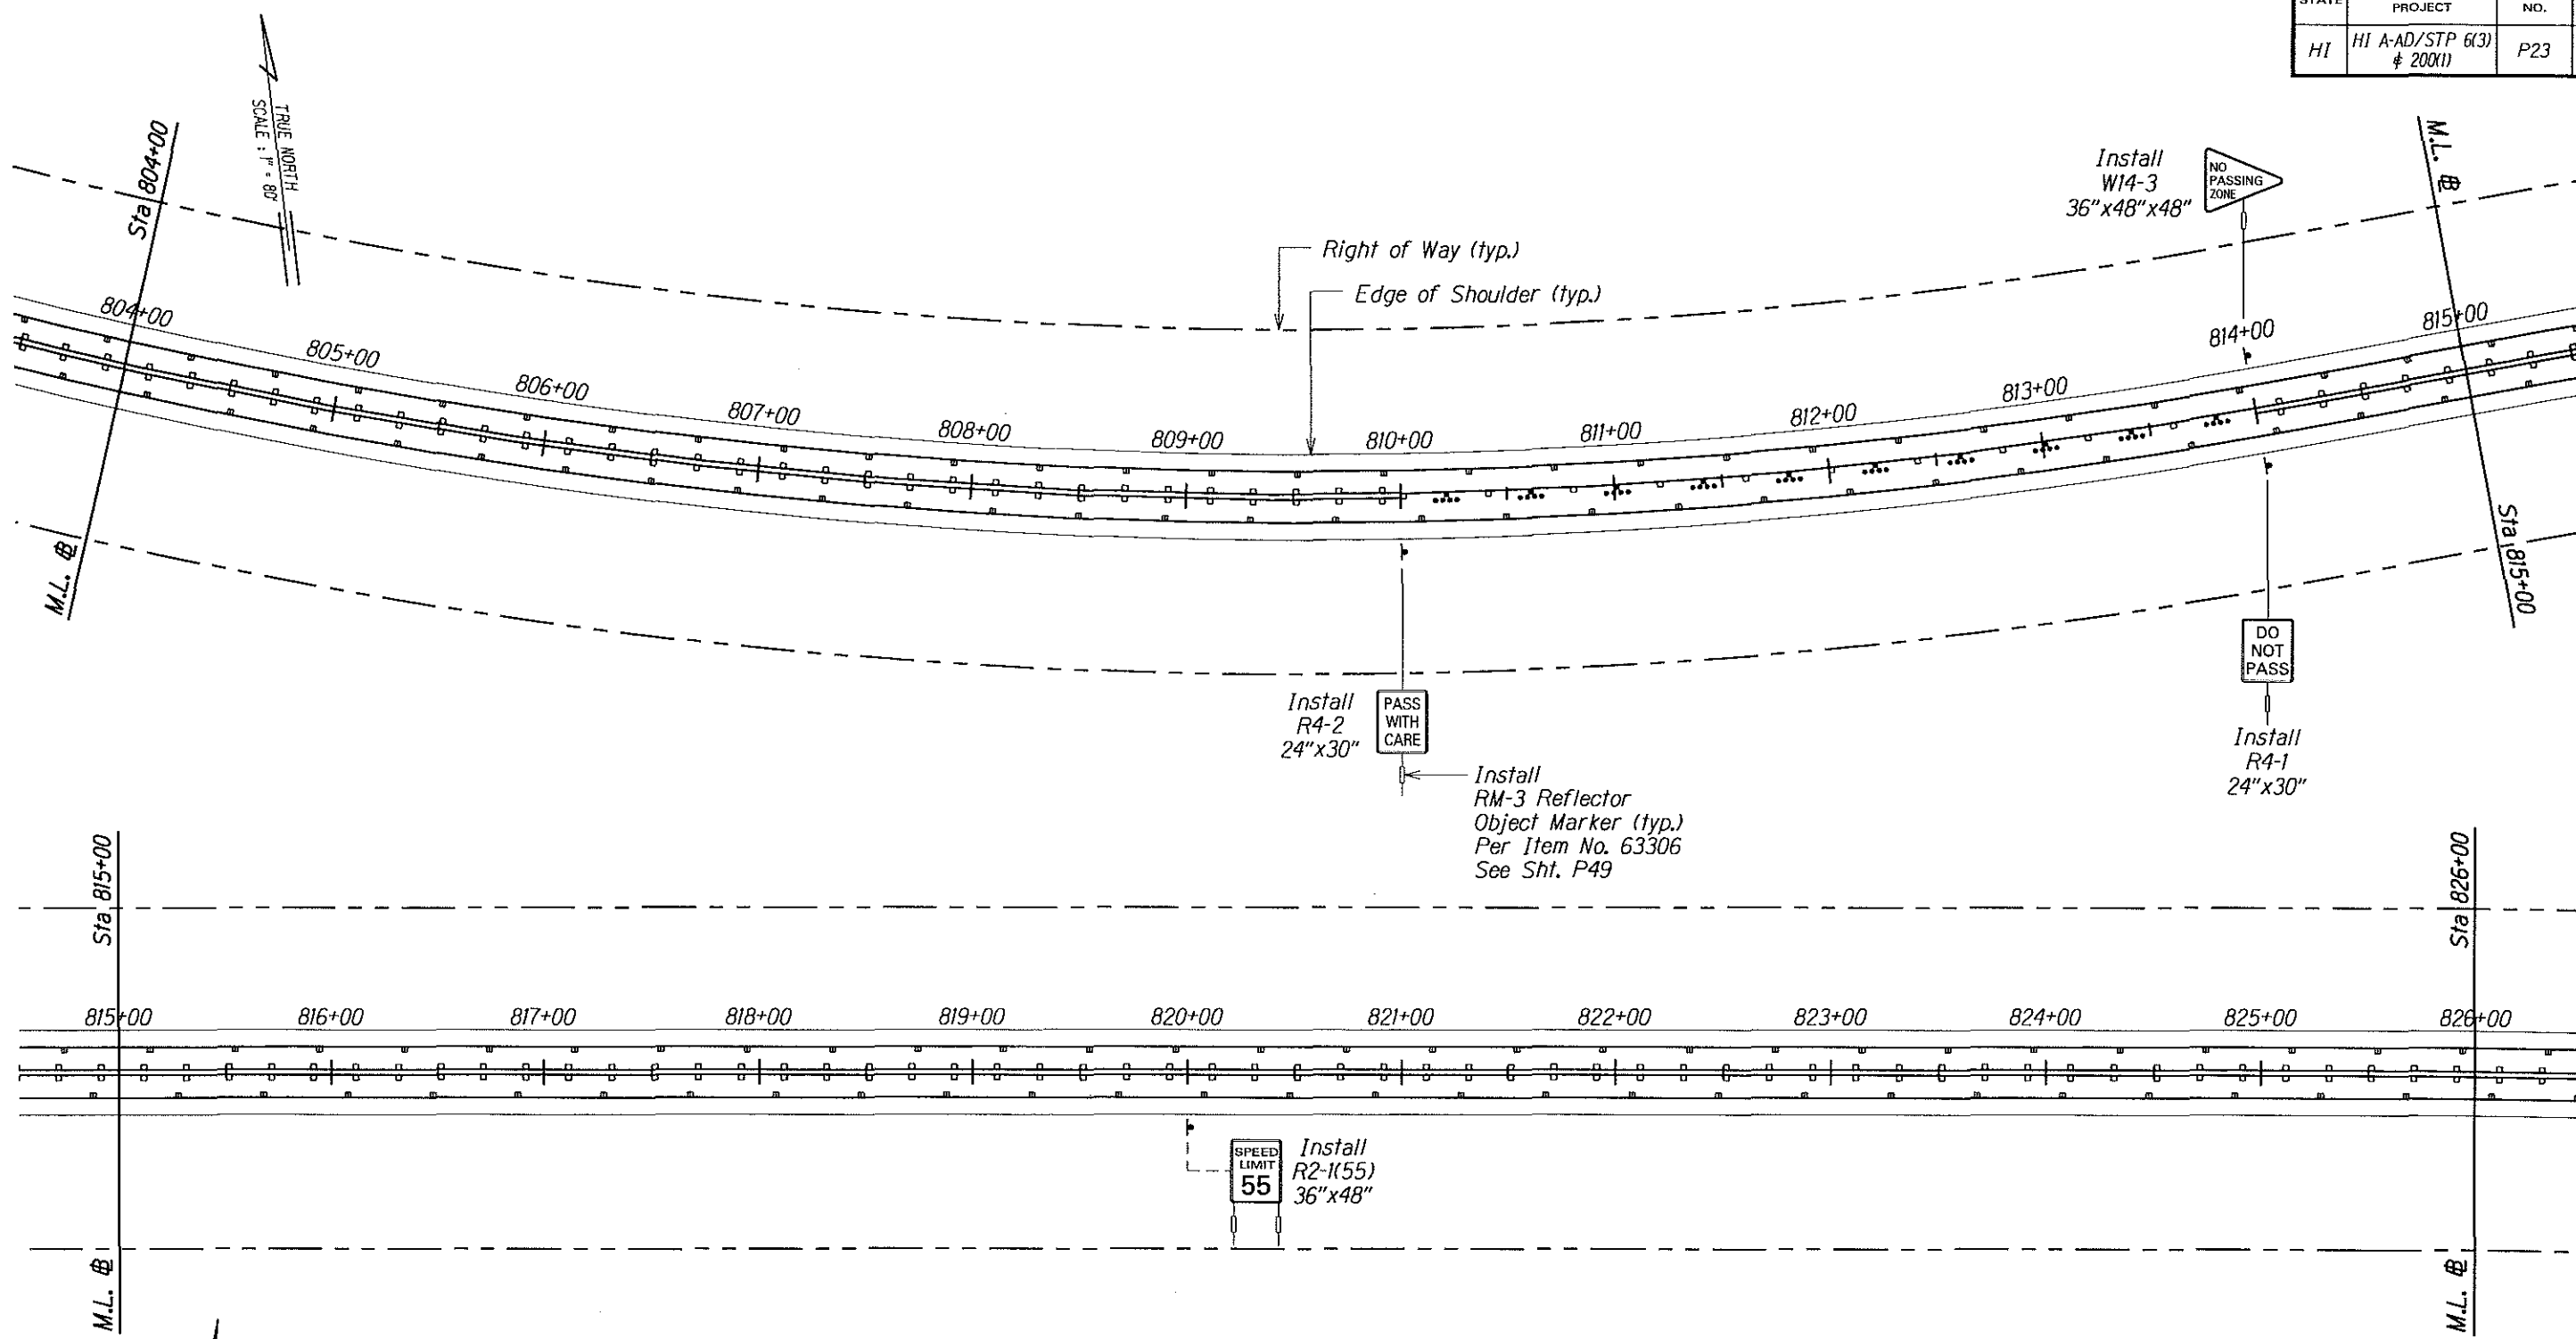

- Raised Pavement Markers & Striping:**
- Type A 4" Double Yellow Center Stripe w/ Type D Markers
 - Type C or CL 4" Double Yellow Median Stripe w/ Type H Markers
 - Type D or DL 4" Yellow Center Stripe w/ Type D, H, & J Markers
 - Type H or HL Type D & J Center Markers
 - Type J 4" White Multi-Lane Stripe w/ Type A & C Markers
 - Type A & C Multi-Lane Markers
 - 4" White Guide Line
 - 8" White Channelizing Line w/ Type C Markers
 - 8" White Edge Line w/ Type C Markers

The work was prepared by me or under my supervision and construction of this project will be under my observation.
 Expiration Date of License 4/06

U.S. DEPARTMENT OF TRANSPORTATION
 FEDERAL HIGHWAY ADMINISTRATION
 CENTRAL FEDERAL LANDS HIGHWAY DIVISION


SIGNING & STRIPING PLAN
SADDLE RD STA 804+00 - 826+00

Scale: 1"=80' Date: December 5, 2005

SHEET No. 23 OF 39


M:\Mproj\Lenzie\205009\sheet\sttp023.dgn

STATE	SADDLE ROAD PROJECT	SHEET NO.	TOTAL SHEETS
HI	HI A-AD/STP 6(3) \$ 200(1)	P24	P61

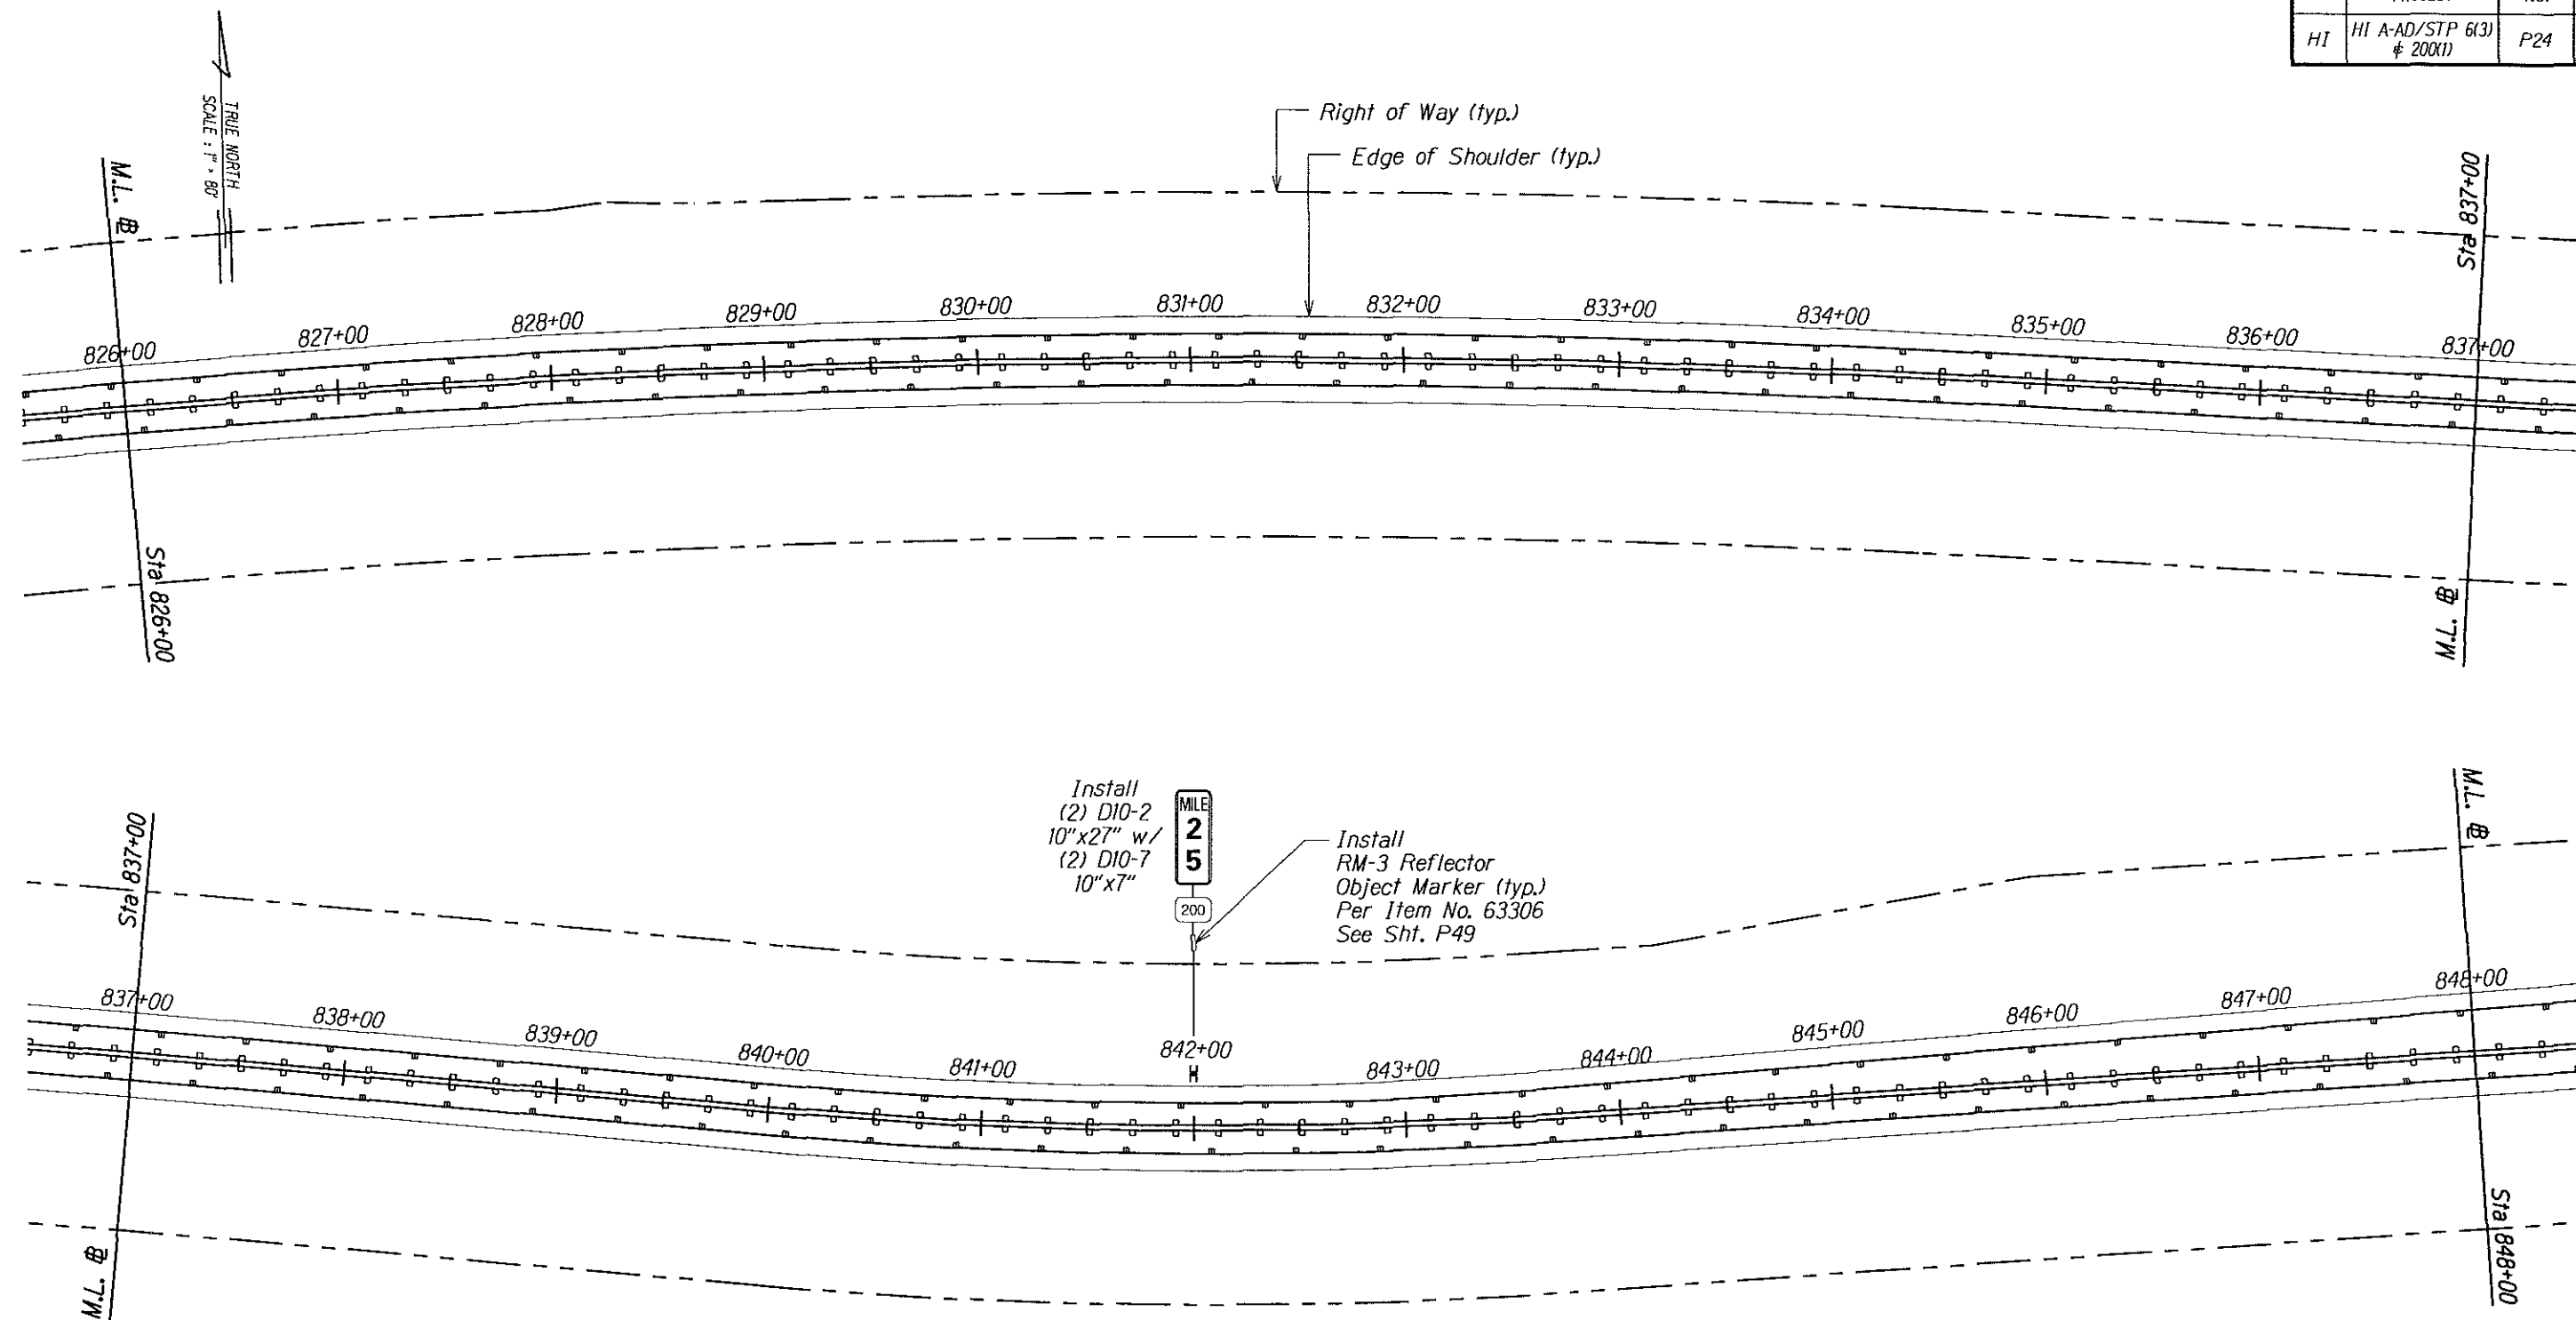

Raised Pavement Markers & Striping:

- Type A 4" Double Yellow Center Stripe w/ Type D Markers
- Type C or CL 4" Double Yellow Median Stripe w/ Type H Markers
- Type D or DL 4" Yellow Center Stripe w/ Type D, H, & J Markers
- Type H or HL Type D & J Center Markers
- Type J 4" White Multi-Lane Stripe w/ Type A & C Markers
- 4" White Multi-Lane Markers
- 4" White Guide Line
- 8" White Channelizing Line w/ Type C Markers
- 8" White Edge Line w/ Type C Markers

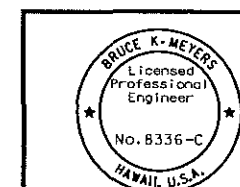


This work was prepared by me or under my supervision and construction of this project will be under my direction.

Expiration Date of License 4/06


U.S. DEPARTMENT OF TRANSPORTATION FEDERAL HIGHWAY ADMINISTRATION CENTRAL FEDERAL LANDS HIGHWAY DIVISION	
SIGNING & STRIPING PLAN SADDLE RD STA 826+00 - 848+00	
Scale: 1"=80'	Date: December 5, 2005
SHEET No. 24 OF 39	

STATE	SADDLE ROAD PROJECT	SHEET NO.	TOTAL SHEETS
HI	HI A-AD/STP 6(3) \$ 200K	P25	P61

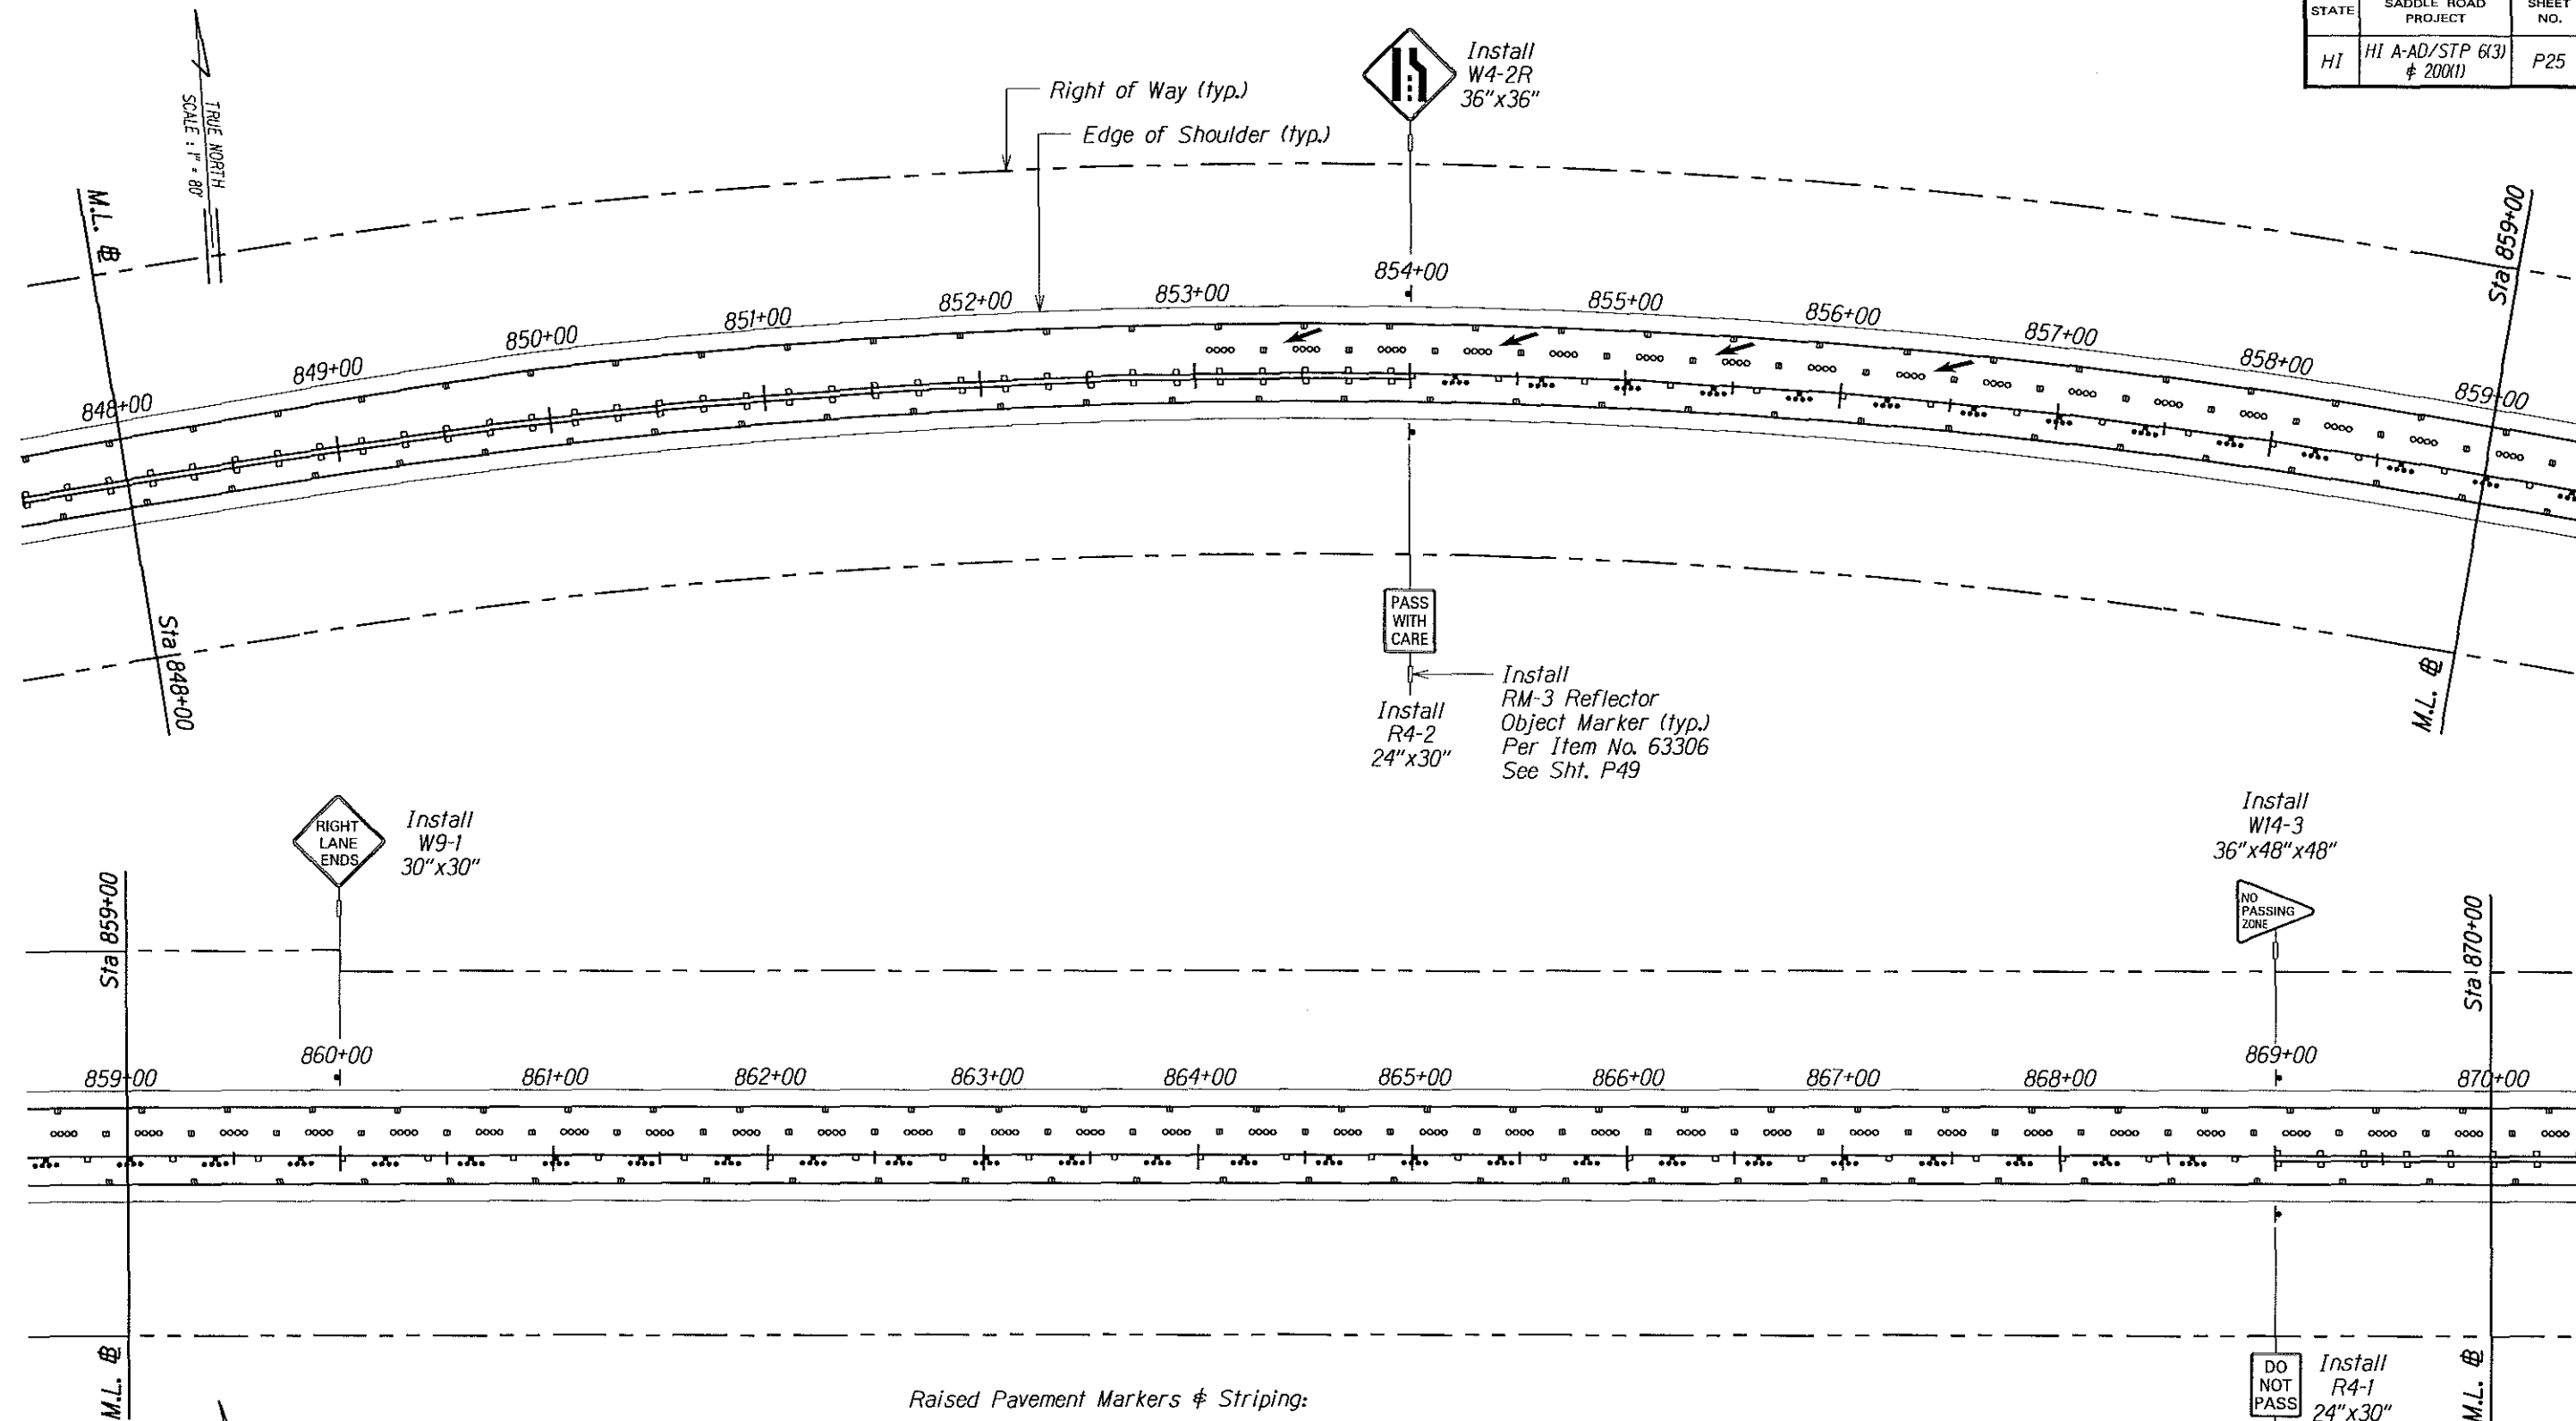

Raised Pavement Markers & Striping:

- Type A 4" Double Yellow Center Stripe w/ Type D Markers
- Type C or CL 4" Double Yellow Median Stripe w/ Type H Markers
- Type D or DL 4" Yellow Center Stripe w/ Type D, H, & J Markers
- Type H or HL Type D & J Center Markers
- Type J 4" White Multi-Lane Stripe w/ Type A & C Markers
- 4" White Multi-Lane Markers
- 4" White Guide Line
- 8" White Channelizing Line w/ Type C Markers
- 8" White Edge Line w/ Type C Markers

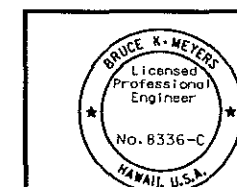

The work was prepared by me or under my supervision and construction of this project will be under my observation.
Expiration Date of License 2006


U.S. DEPARTMENT OF TRANSPORTATION
FEDERAL HIGHWAY ADMINISTRATION
CENTRAL FEDERAL LANDS HIGHWAY DIVISION

SIGNING & STRIPING PLAN
SADDLE RD STA 848+00 - 870+00

Scale: 1"=80' Date: December 5, 2005

SHEET No. 25 OF 39

STATE	SADDLE ROAD PROJECT	SHEET NO.	TOTAL SHEETS
HI	HI A-AD/STP 6(3) # 200(1)	P26	P61

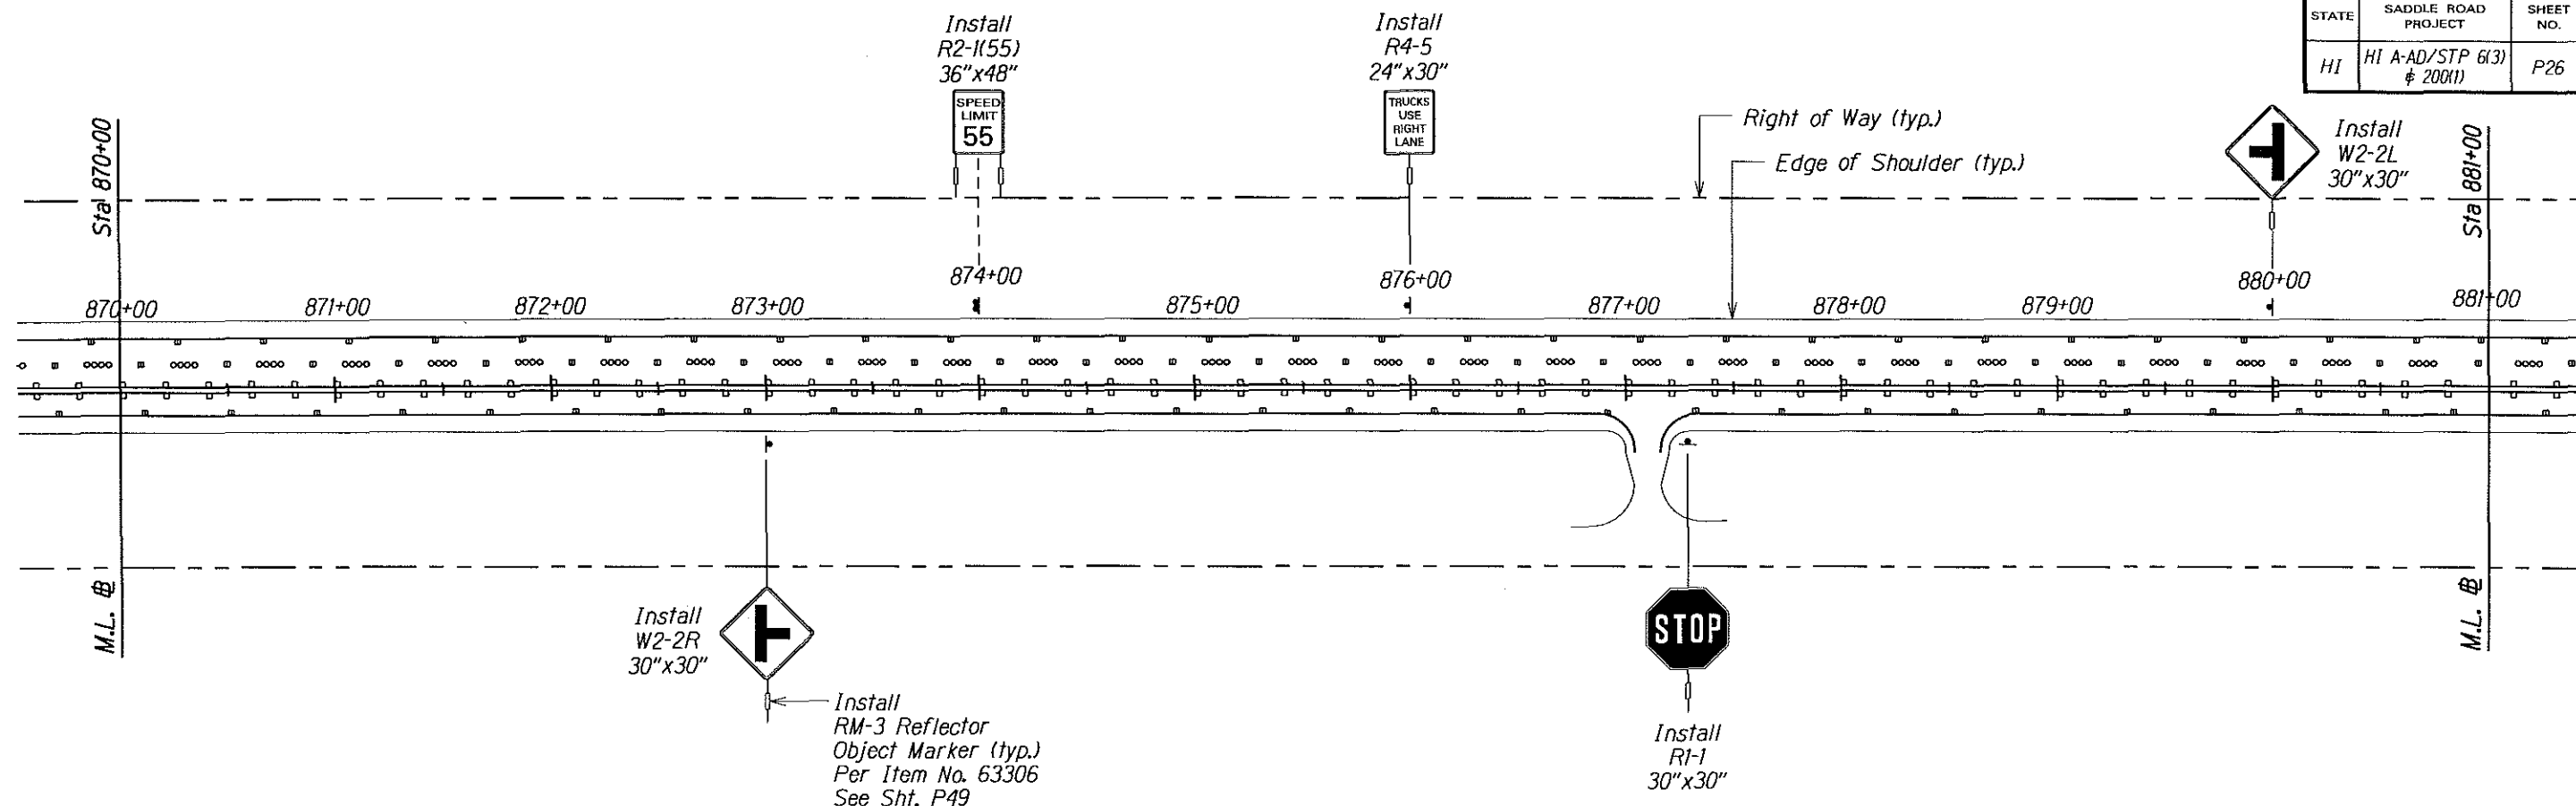

Raised Pavement Markers & Striping:

- Type A 4" Double Yellow Center Stripe w/ Type D Markers
- Type C or CL 4" Double Yellow Median Stripe w/ Type H Markers
- Type D or DL 4" Yellow Center Stripe w/ Type D, H, & J Markers
- Type H or HL Type D & J Center Markers
- Type J 4" White Multi-Lane Stripe w/ Type A & C Markers
- 4" White Multi-Lane Markers
- 4" White Guide Line
- 8" White Channelizing Line w/ Type C Markers
- 8" White Edge Line w/ Type C Markers

BRUCE K. MEYERS
Licensed Professional Engineer
No. 8336-C
HAWAII, U.S.A.

The work was prepared by me or under my supervision and construction of this project will be under my direction.

[Signature]

Expiration Date of License 4/28.

U.S. DEPARTMENT OF TRANSPORTATION
FEDERAL HIGHWAY ADMINISTRATION
CENTRAL FEDERAL LANDS HIGHWAY DIVISION


SIGNING & STRIPING PLAN
SADDLE RD STA 870+00 - 881+00

Scale: 1"=80' Date: December 5, 2005

SHEET No. 26 OF 39


M:\Mproj\Lenzie\205009\sheet\sttp026.dgn

STATE	SADDLE ROAD PROJECT	SHEET NO.	TOTAL SHEETS
HI	HI A-AD/STP 6(3) \$ 200(1)	P27	P61

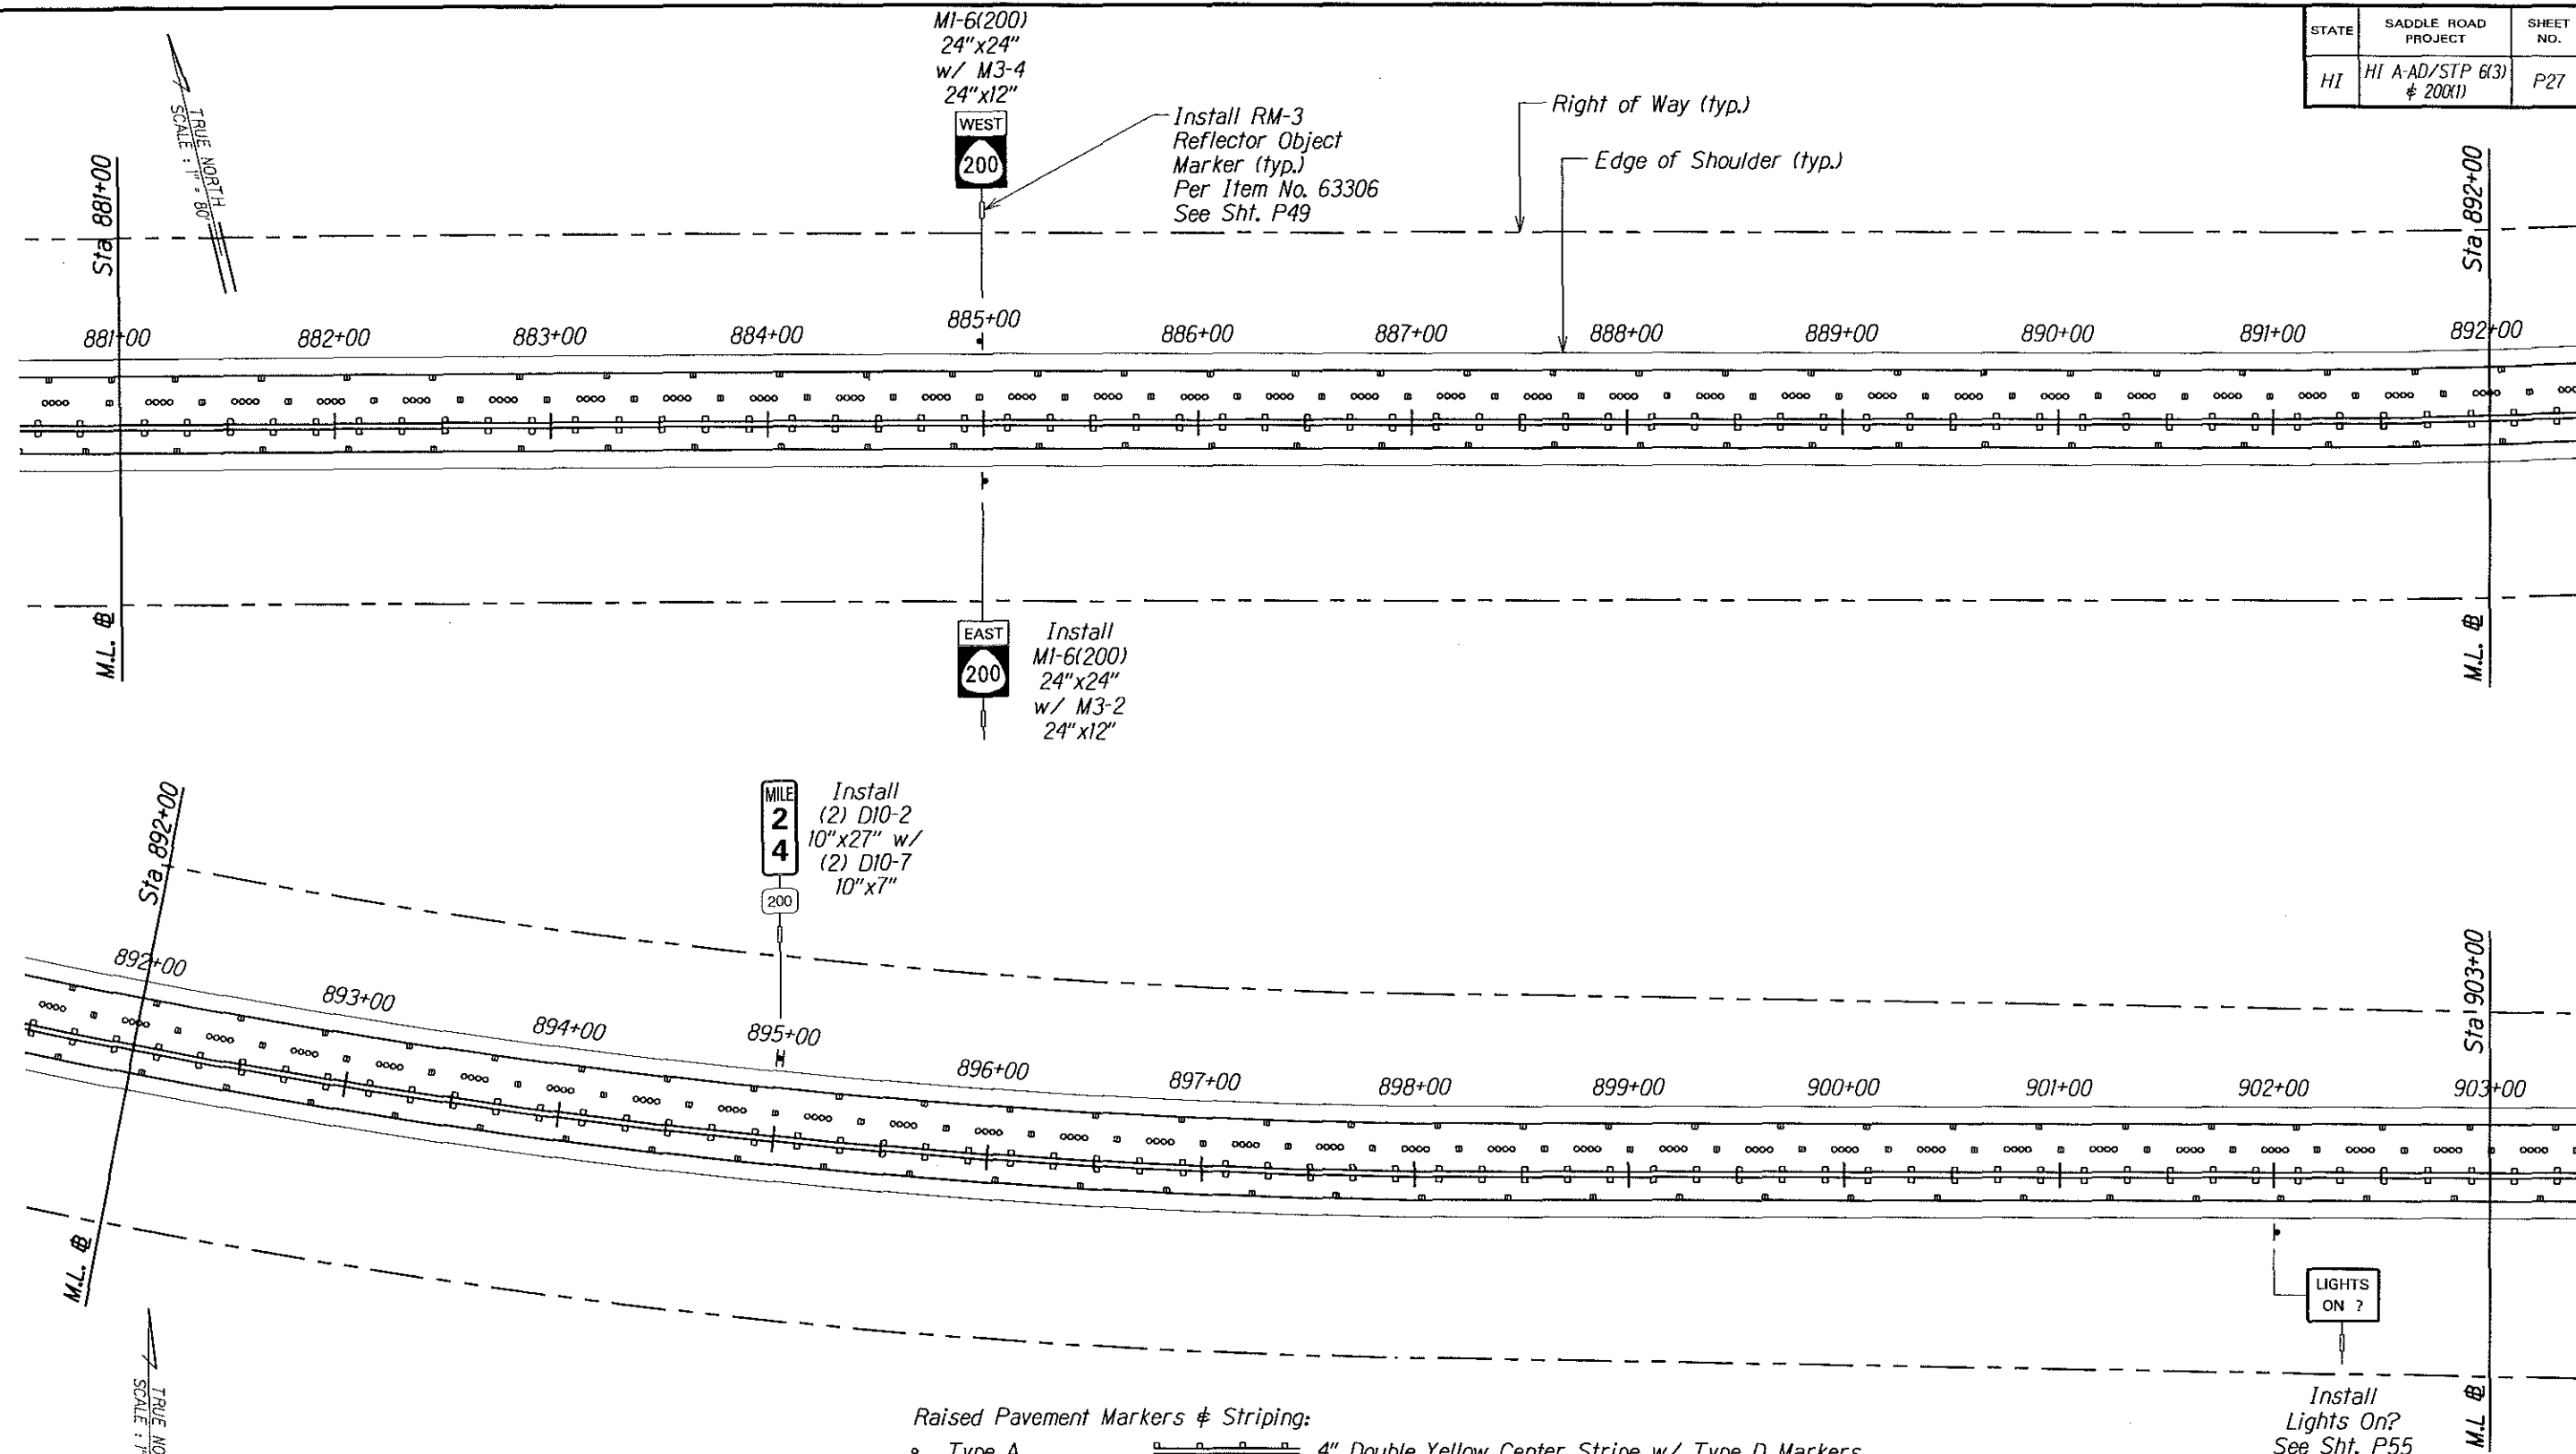

Raised Pavement Markers & Striping:


- Type A 4" Double Yellow Center Stripe w/ Type D Markers
- Type C or CL 4" Double Yellow Median Stripe w/ Type H Markers
- Type D or DL 4" Yellow Center Stripe w/ Type D, H, & J Markers
- Type H or HL Type D & J Center Markers
- Type J 4" White Multi-Lane Stripe w/ Type A & C Markers
- 4" White Multi-Lane Markers
- 4" White Guide Line
- 8" White Channelizing Line w/ Type C Markers
- 8" White Edge Line w/ Type C Markers

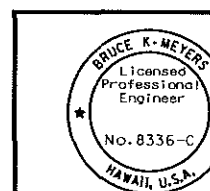

The work was prepared by me or under my supervision and construction of this project will be under my observation.
Expiration Date of License 4/06


U.S. DEPARTMENT OF TRANSPORTATION FEDERAL HIGHWAY ADMINISTRATION CENTRAL FEDERAL LANDS HIGHWAY DIVISION	
SIGNING & STRIPING PLAN SADDLE RD STA 881+00 - 903+00	
Scale: 1"=80'	Date: December 5, 2005
SHEET No. 27 OF 39	

STATE	SADDLE ROAD PROJECT	SHEET NO.	TOTAL SHEETS
HI	HI A-AD/STP 6(3) & 200X11	P28	P61

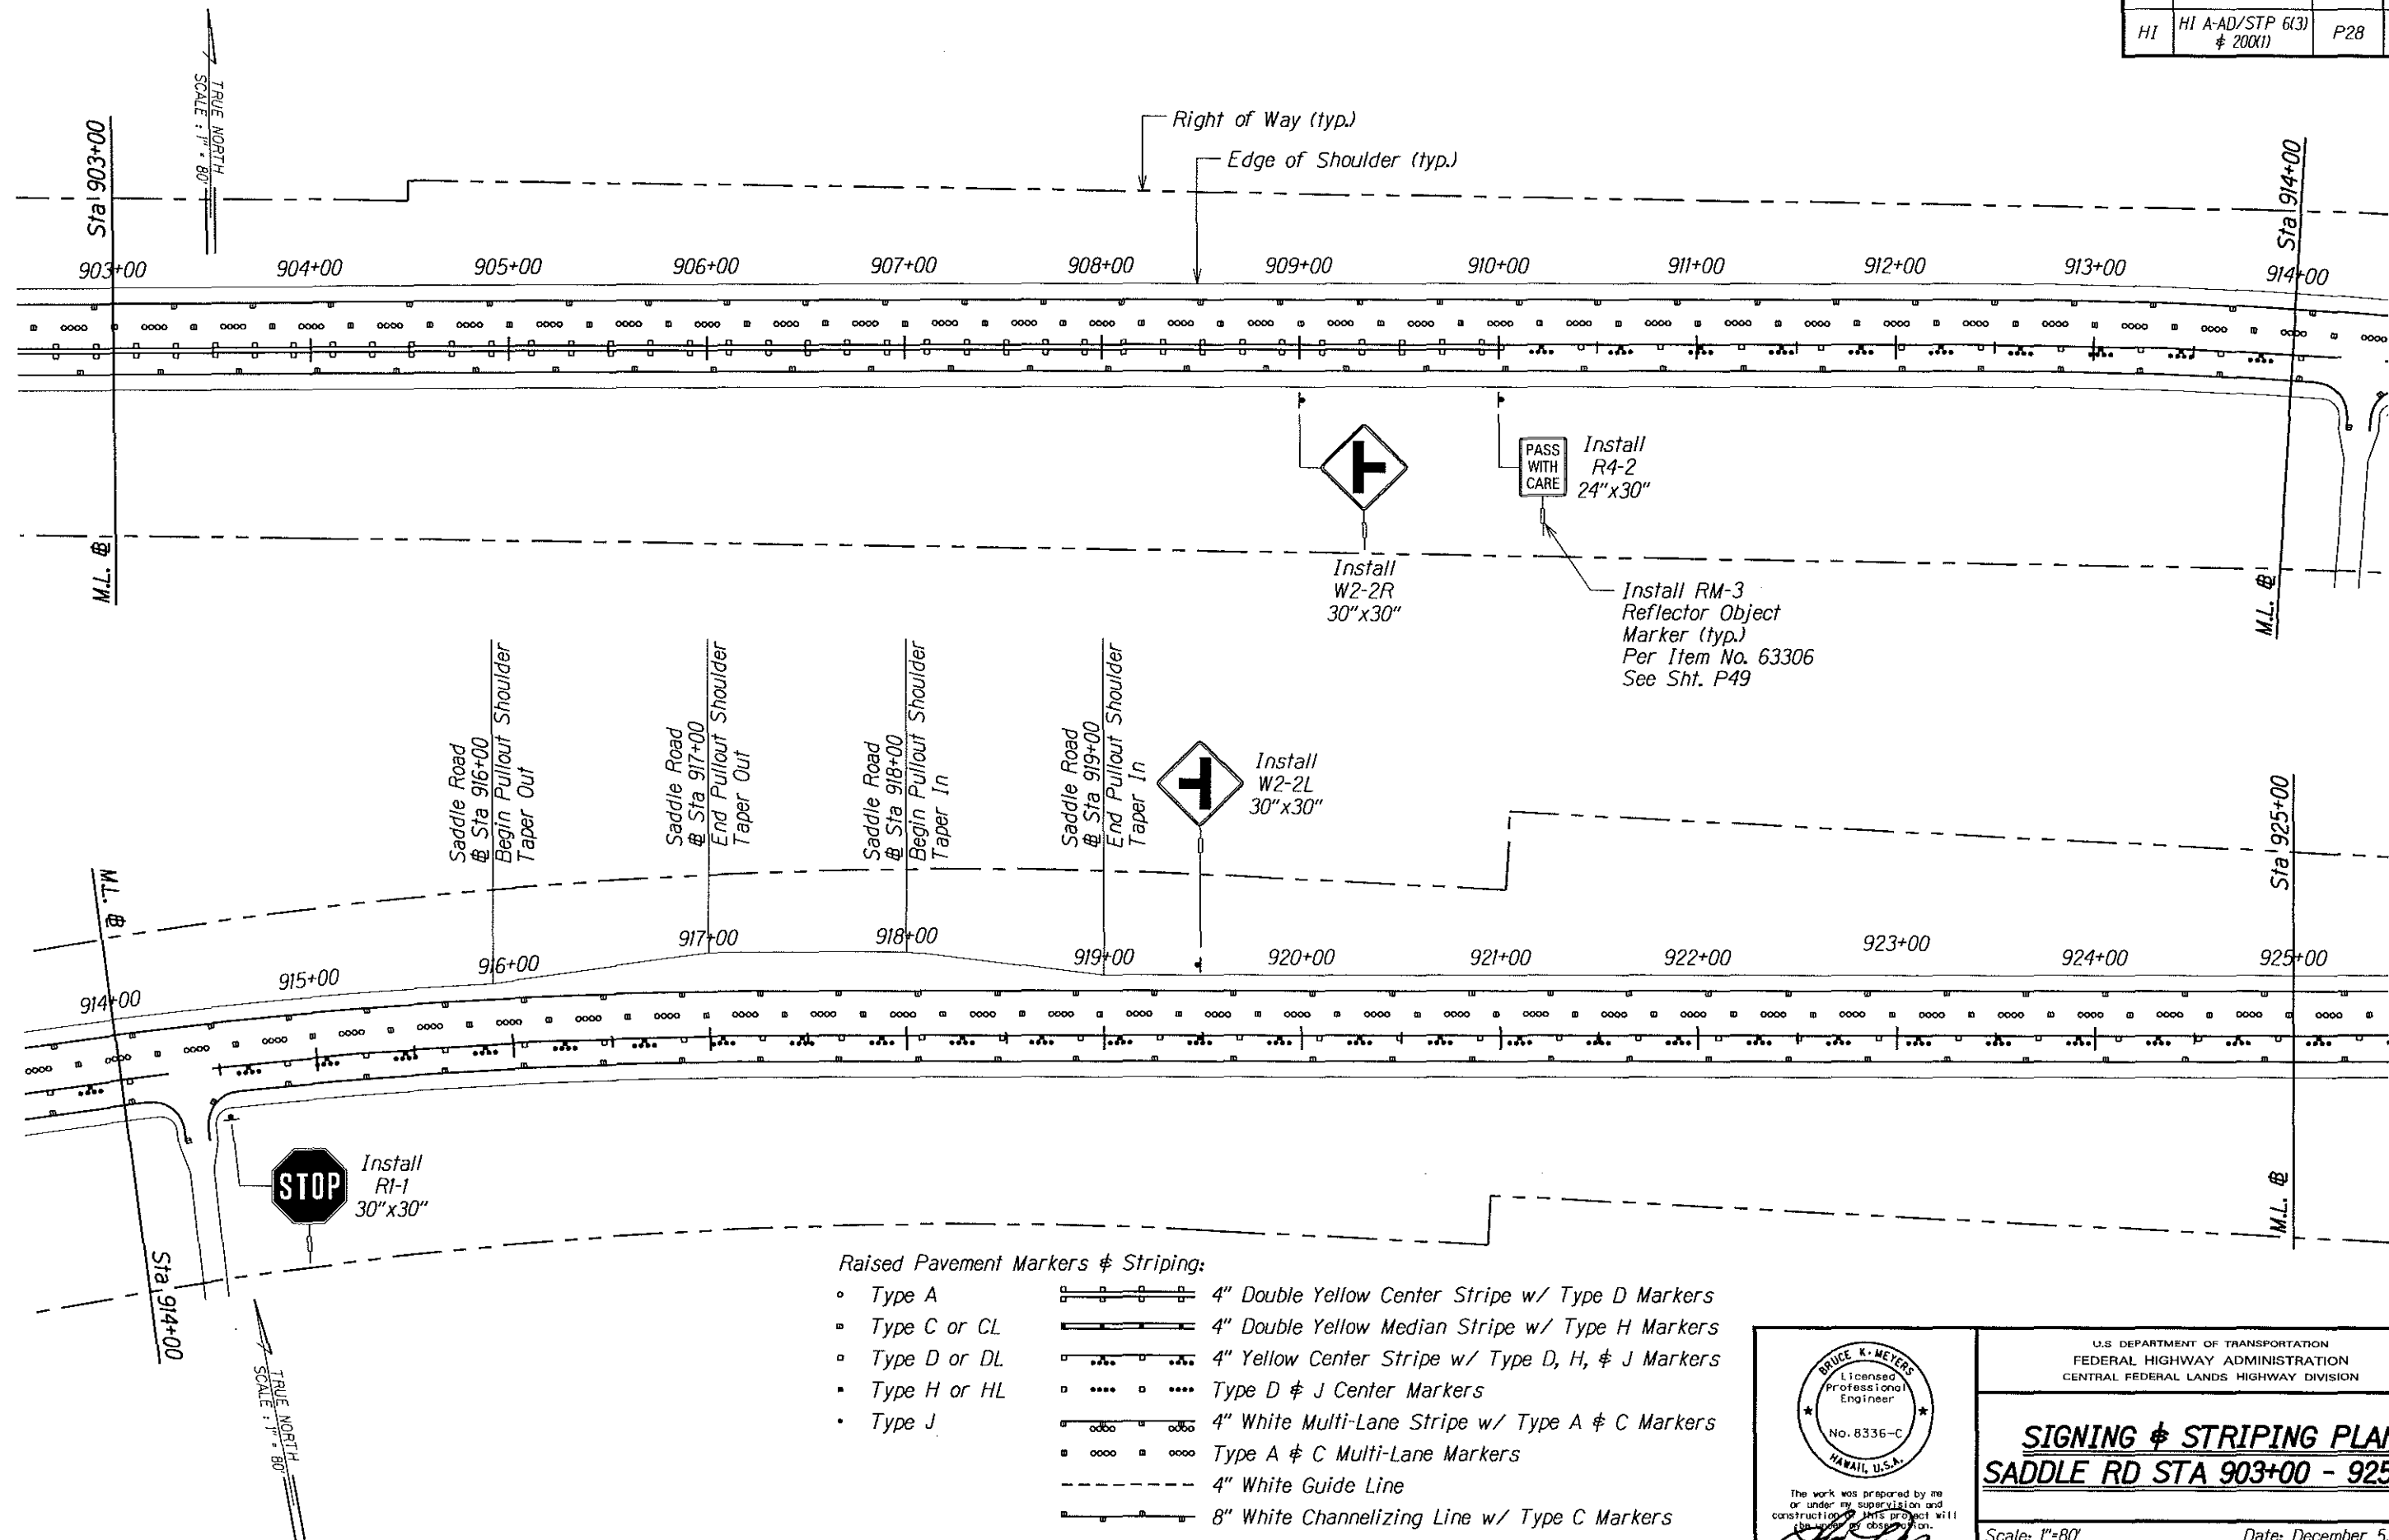



Raised Pavement Markers & Striping:

- Type A 4" Double Yellow Center Stripe w/ Type D Markers
- Type C or CL 4" Double Yellow Median Stripe w/ Type H Markers
- Type D or DL 4" Yellow Center Stripe w/ Type D, H, & J Markers
- Type H or HL Type D & J Center Markers
- Type J 4" White Multi-Lane Stripe w/ Type A & C Markers
- Type A & C Multi-Lane Markers
- 4" White Guide Line
- 8" White Channelizing Line w/ Type C Markers
- 8" White Edge Line w/ Type C Markers

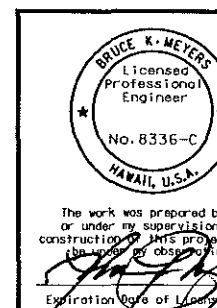


U.S. DEPARTMENT OF TRANSPORTATION FEDERAL HIGHWAY ADMINISTRATION CENTRAL FEDERAL LANDS HIGHWAY DIVISION	
SIGNING & STRIPING PLAN SADDLE RD STA 903+00 - 925+00	
Scale: 1"=80'	Date: December 5, 2005
SHEET No. 28 OF 39	

STATE	SADDLE ROAD PROJECT	SHEET NO.	TOTAL SHEETS
HI	HI A-AD/STP 6(3) # 200(1)	P29	P61

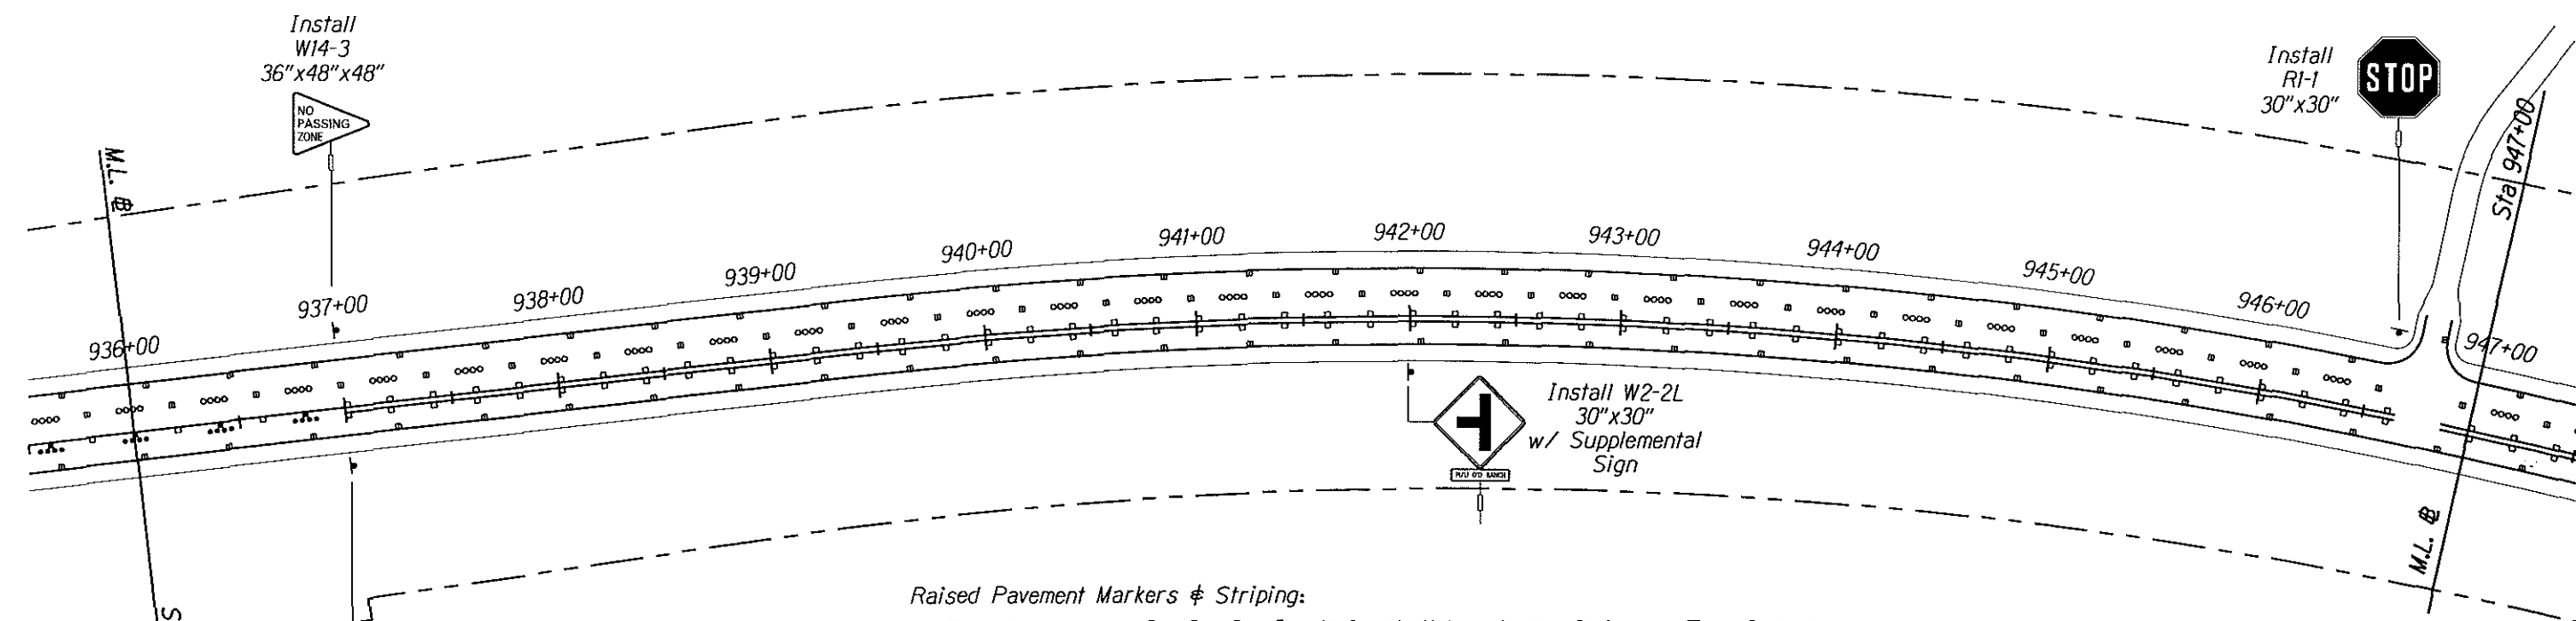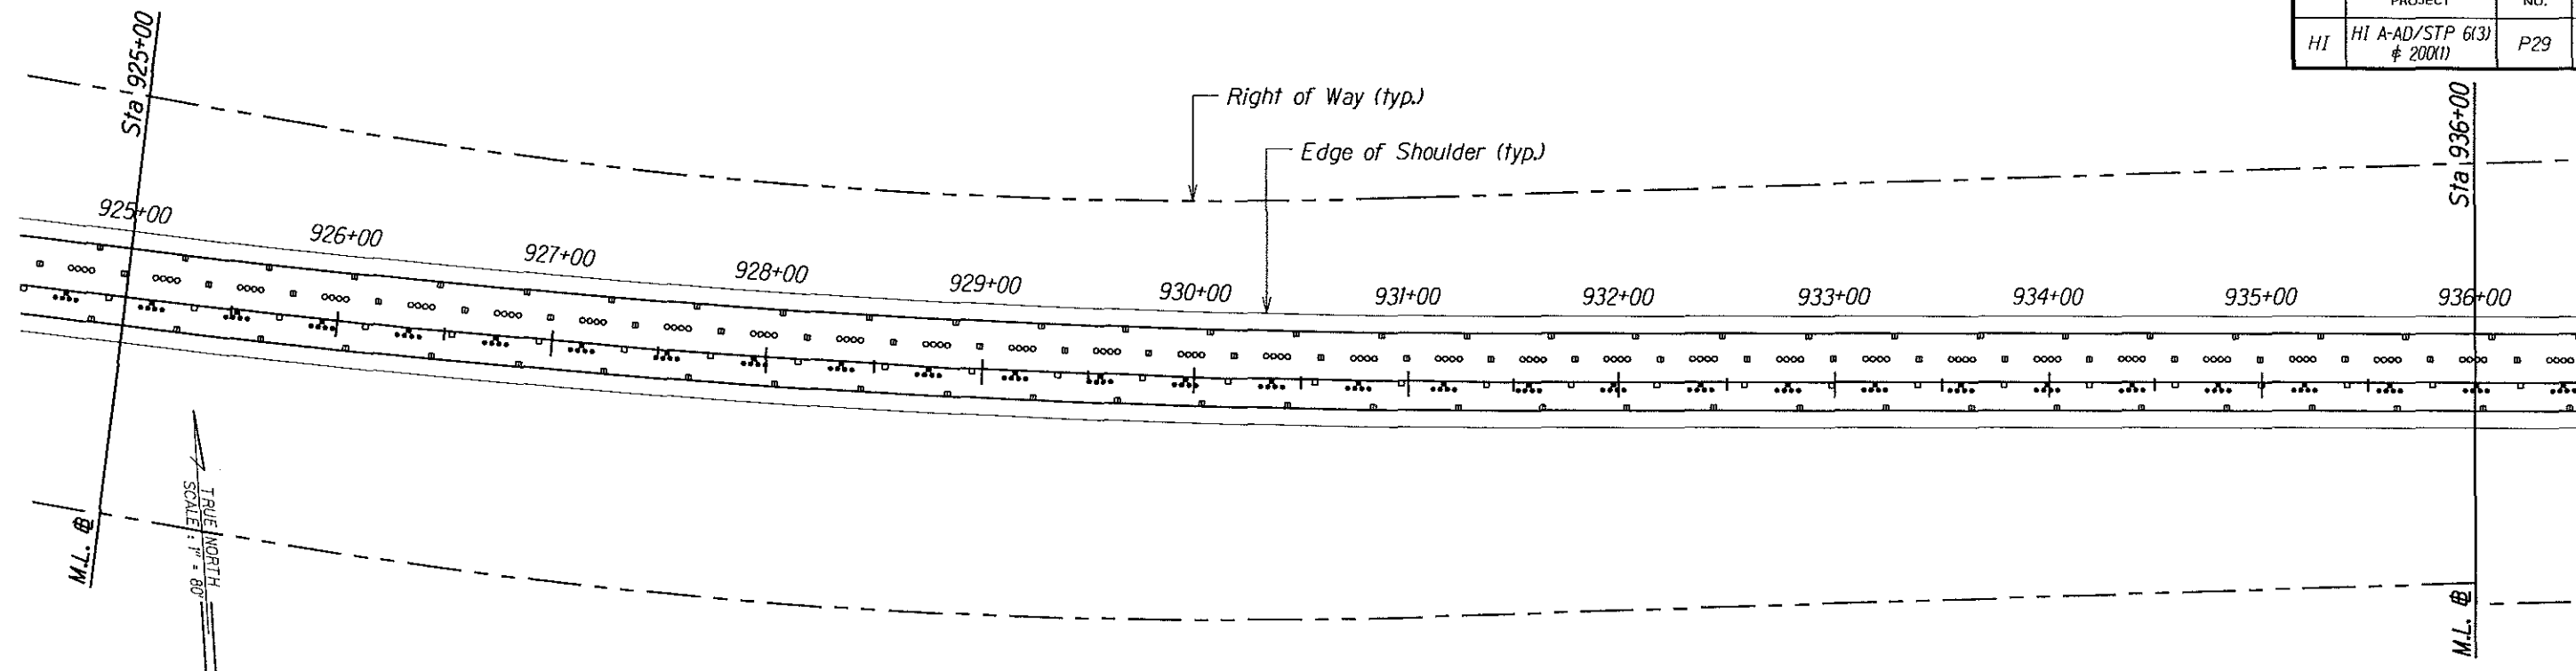

Raised Pavement Markers & Striping:

- Type A 4" Double Yellow Center Stripe w/ Type D Markers
- Type C or CL 4" Double Yellow Median Stripe w/ Type H Markers
- Type D or DL 4" Yellow Center Stripe w/ Type D, H, & J Markers
- Type H or HL Type D & J Center Markers
- Type J 4" White Multi-Lane Stripe w/ Type A & C Markers
- 4" White Multi-Lane Markers
- 4" White Guide Line
- 8" White Channelizing Line w/ Type C Markers
- 8" White Edge Line w/ Type C Markers

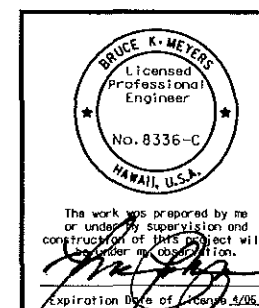


U.S. DEPARTMENT OF TRANSPORTATION
 FEDERAL HIGHWAY ADMINISTRATION
 CENTRAL FEDERAL LANDS HIGHWAY DIVISION

SIGNING & STRIPING PLAN
SADDLE RD STA 925+00 - 947+00

Scale: 1"=80' Date: December 5, 2005


SHEET No. 29 OF 39

STATE	SADDLE ROAD PROJECT	SHEET NO.	TOTAL SHEETS
HI	HI A-AD/STP 6(3) # 200(1)	P30	P61

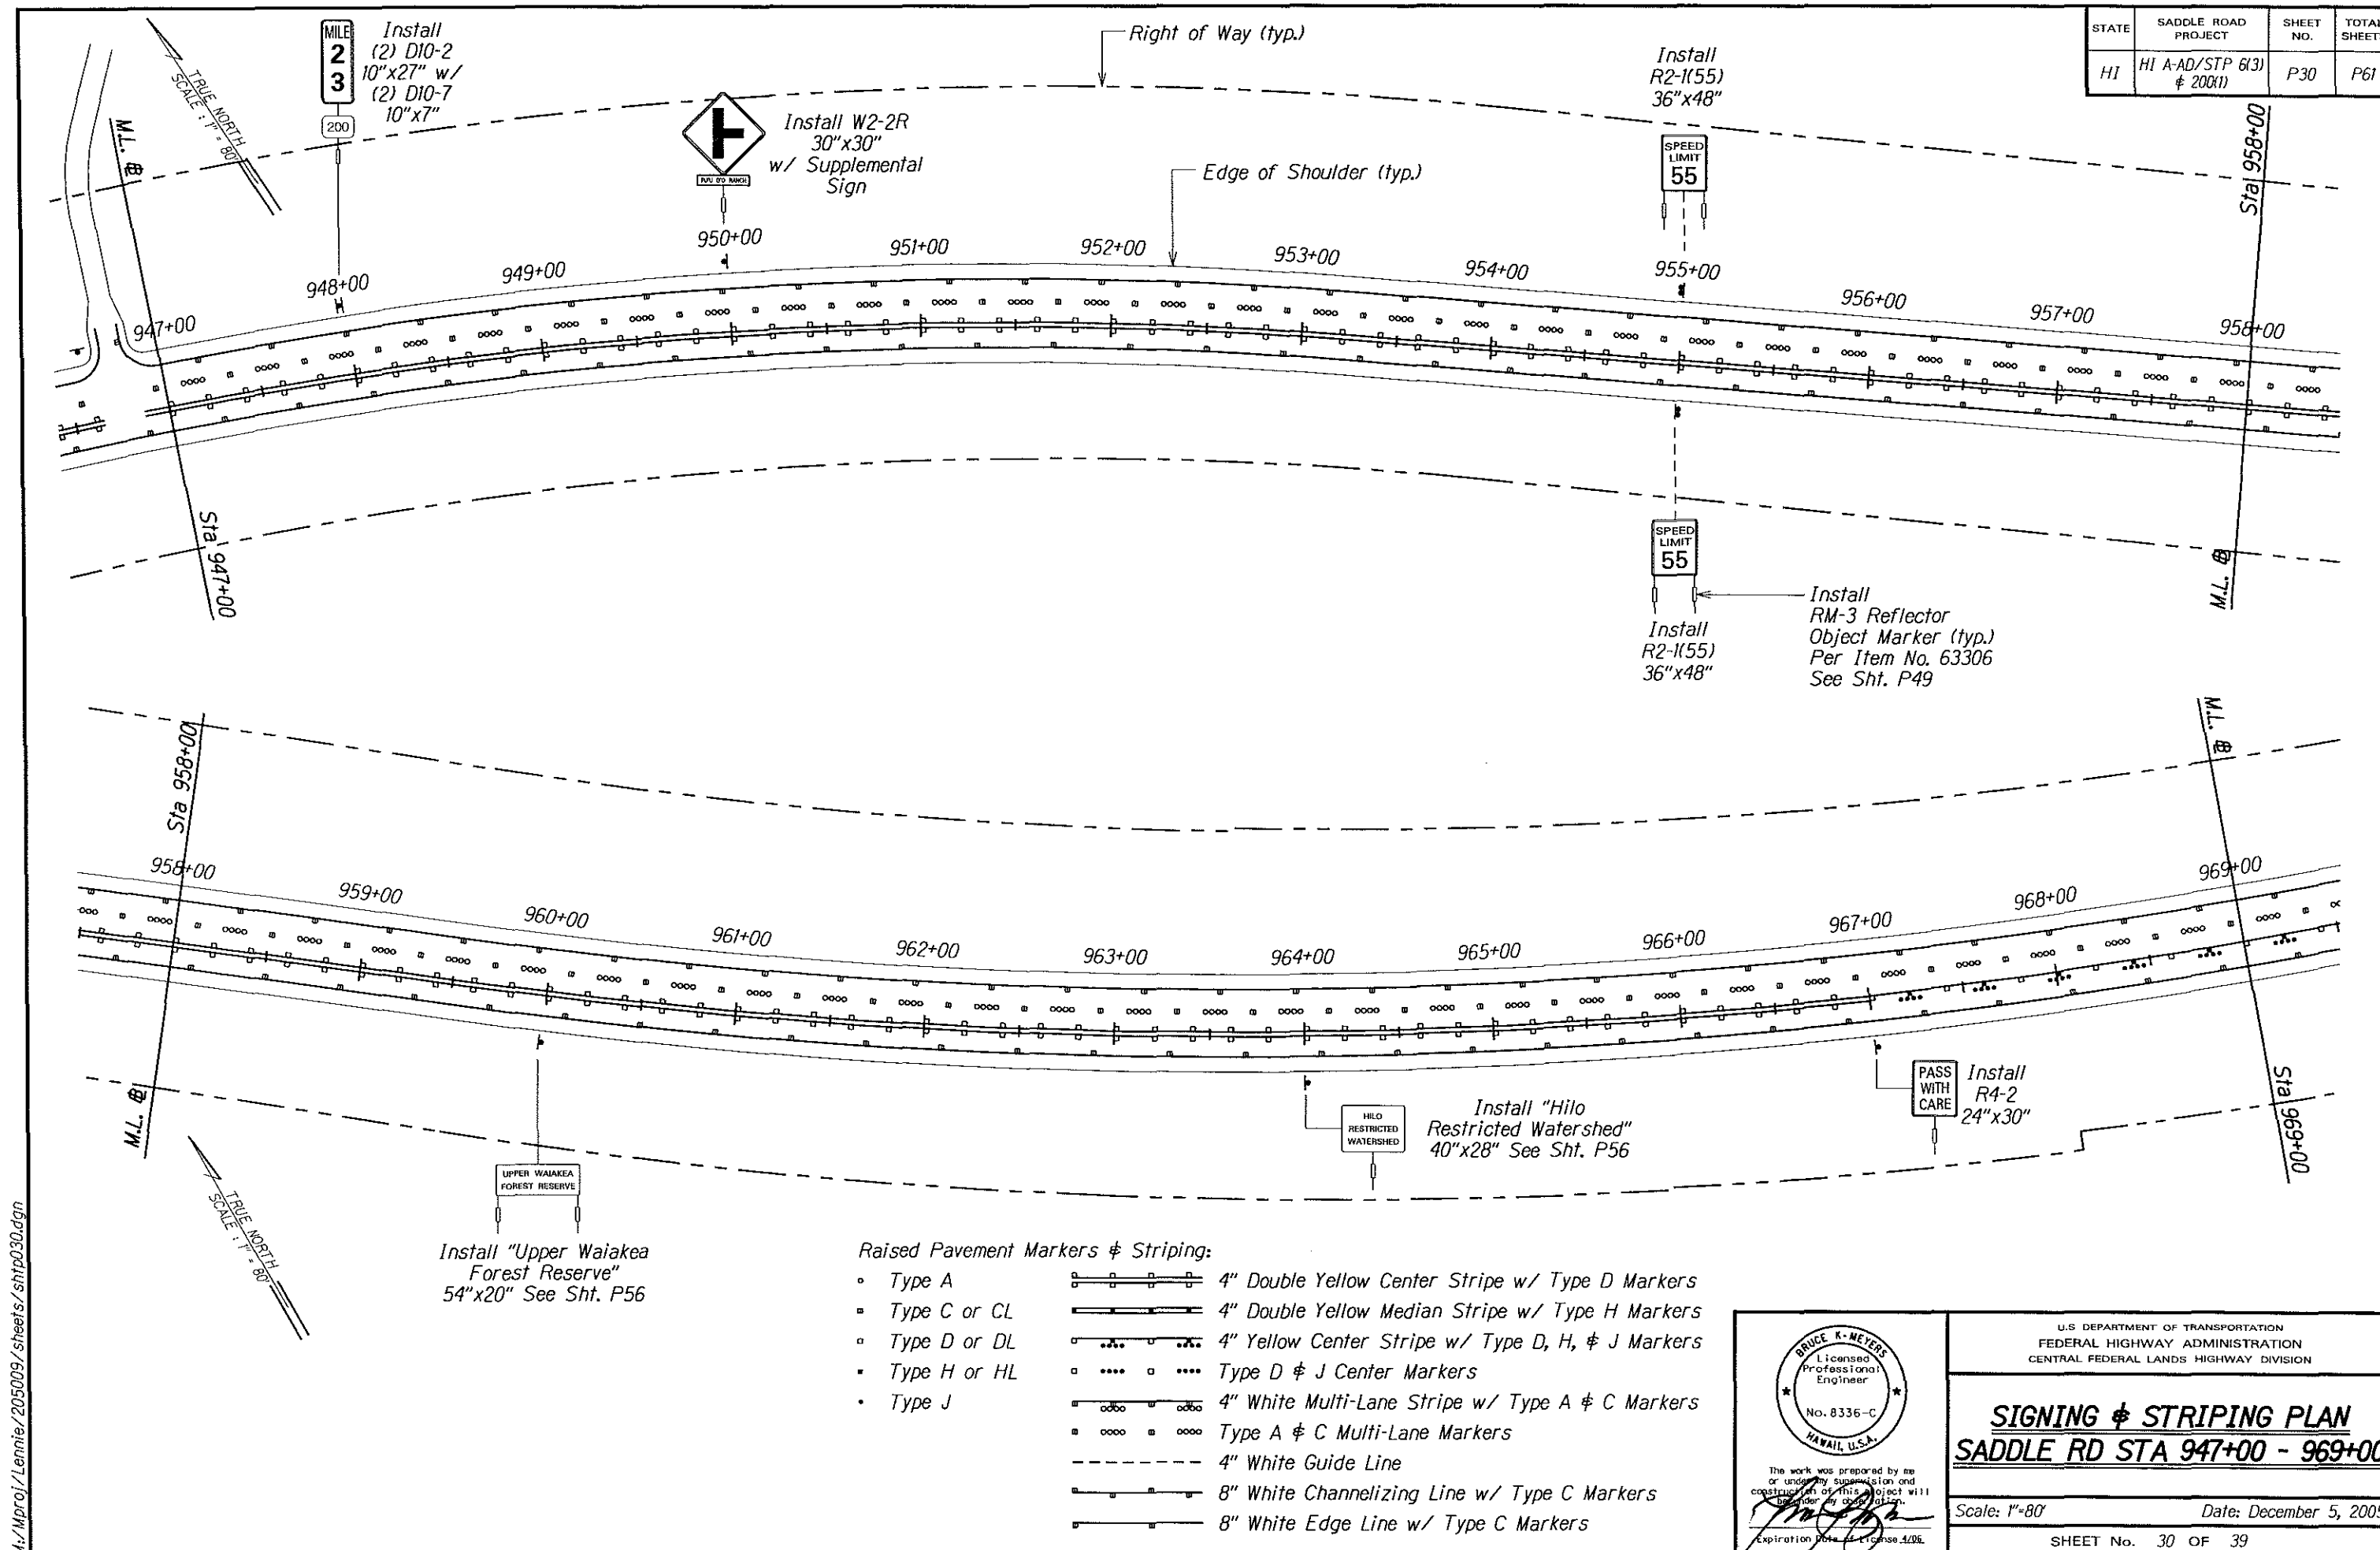

Raised Pavement Markers & Striping:


- Type A 4" Double Yellow Center Stripe w/ Type D Markers
- Type C or CL 4" Double Yellow Median Stripe w/ Type H Markers
- Type D or DL 4" Yellow Center Stripe w/ Type D, H, & J Markers
- Type H or HL Type D & J Center Markers
- Type J 4" White Multi-Lane Stripe w/ Type A & C Markers
- 4" White Multi-Lane Markers
- 4" White Guide Line
- 8" White Channelizing Line w/ Type C Markers
- 8" White Edge Line w/ Type C Markers

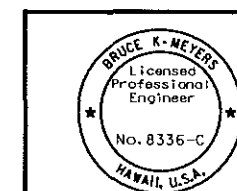

The work was prepared by me or under my supervision and construction of this project will be under my direction.
Expiration Date of License 4/06


U.S. DEPARTMENT OF TRANSPORTATION FEDERAL HIGHWAY ADMINISTRATION CENTRAL FEDERAL LANDS HIGHWAY DIVISION	
SIGNING & STRIPING PLAN SADDLE RD STA 947+00 - 969+00	
Scale: 1"=80'	Date: December 5, 2005
SHEET No. 30 OF 39	

STATE	SADDLE ROAD PROJECT	SHEET NO.	TOTAL SHEETS
HI	HI A-AD/STP 6(3) # 200(1)	P31	P61

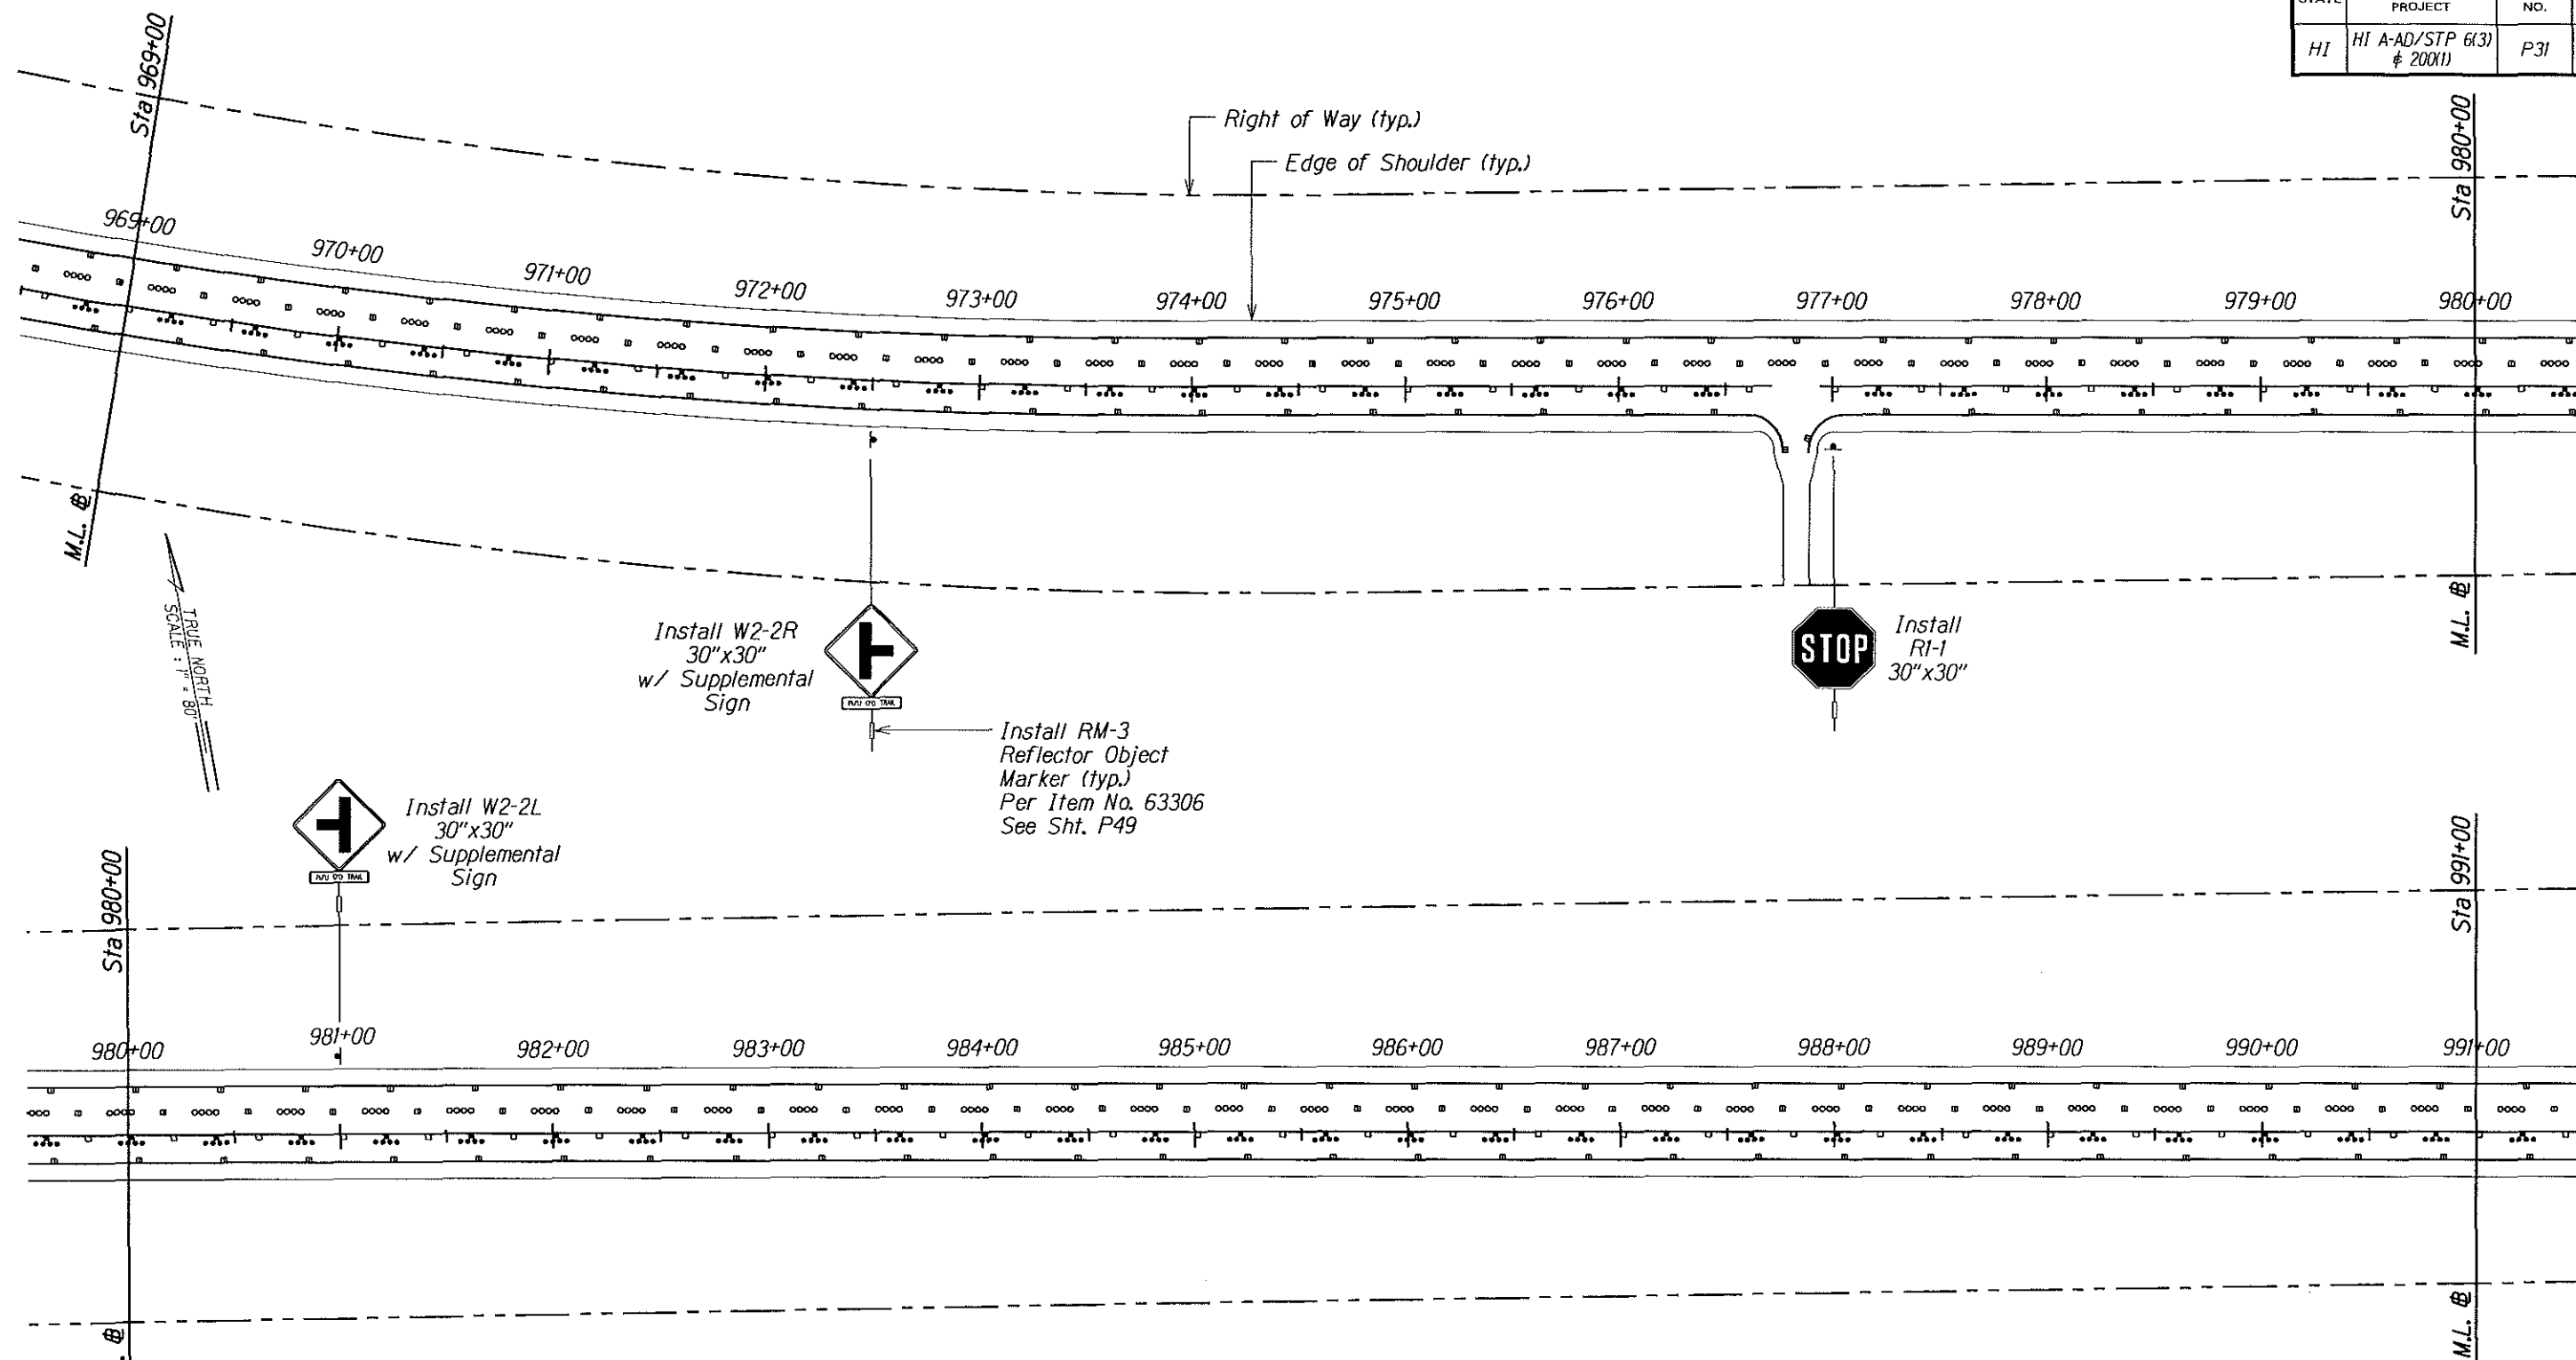

Raised Pavement Markers & Striping:

- Type A 4" Double Yellow Center Stripe w/ Type D Markers
- Type C or CL 4" Double Yellow Median Stripe w/ Type H Markers
- Type D or DL 4" Yellow Center Stripe w/ Type D, H, & J Markers
- Type H or HL Type D & J Center Markers
- Type J 4" White Multi-Lane Stripe w/ Type A & C Markers
- Type A & C Multi-Lane Markers
- 4" White Guide Line
- 8" White Channelizing Line w/ Type C Markers
- 8" White Edge Line w/ Type C Markers

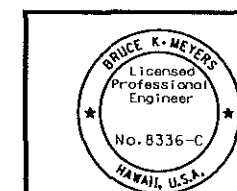

The work was prepared by me or under my supervision and construction of this project will be under my observation.
 Bruce K. Meyers
 License No. 8336-C
 Hawaii, U.S.A.
 Expiration Date of License 4/06

U.S. DEPARTMENT OF TRANSPORTATION
 FEDERAL HIGHWAY ADMINISTRATION
 CENTRAL FEDERAL LANDS HIGHWAY DIVISION


SIGNING & STRIPING PLAN **SADDLE RD STA 969+00 - 991+00**

Scale: 1"=80'

Date: December 5, 2005

SHEET No. 31 OF 39

STATE	SADDLE ROAD PROJECT	SHEET NO.	TOTAL SHEETS
HI	HI A-AD/STP 6(3) & 200(1)	P32	P61

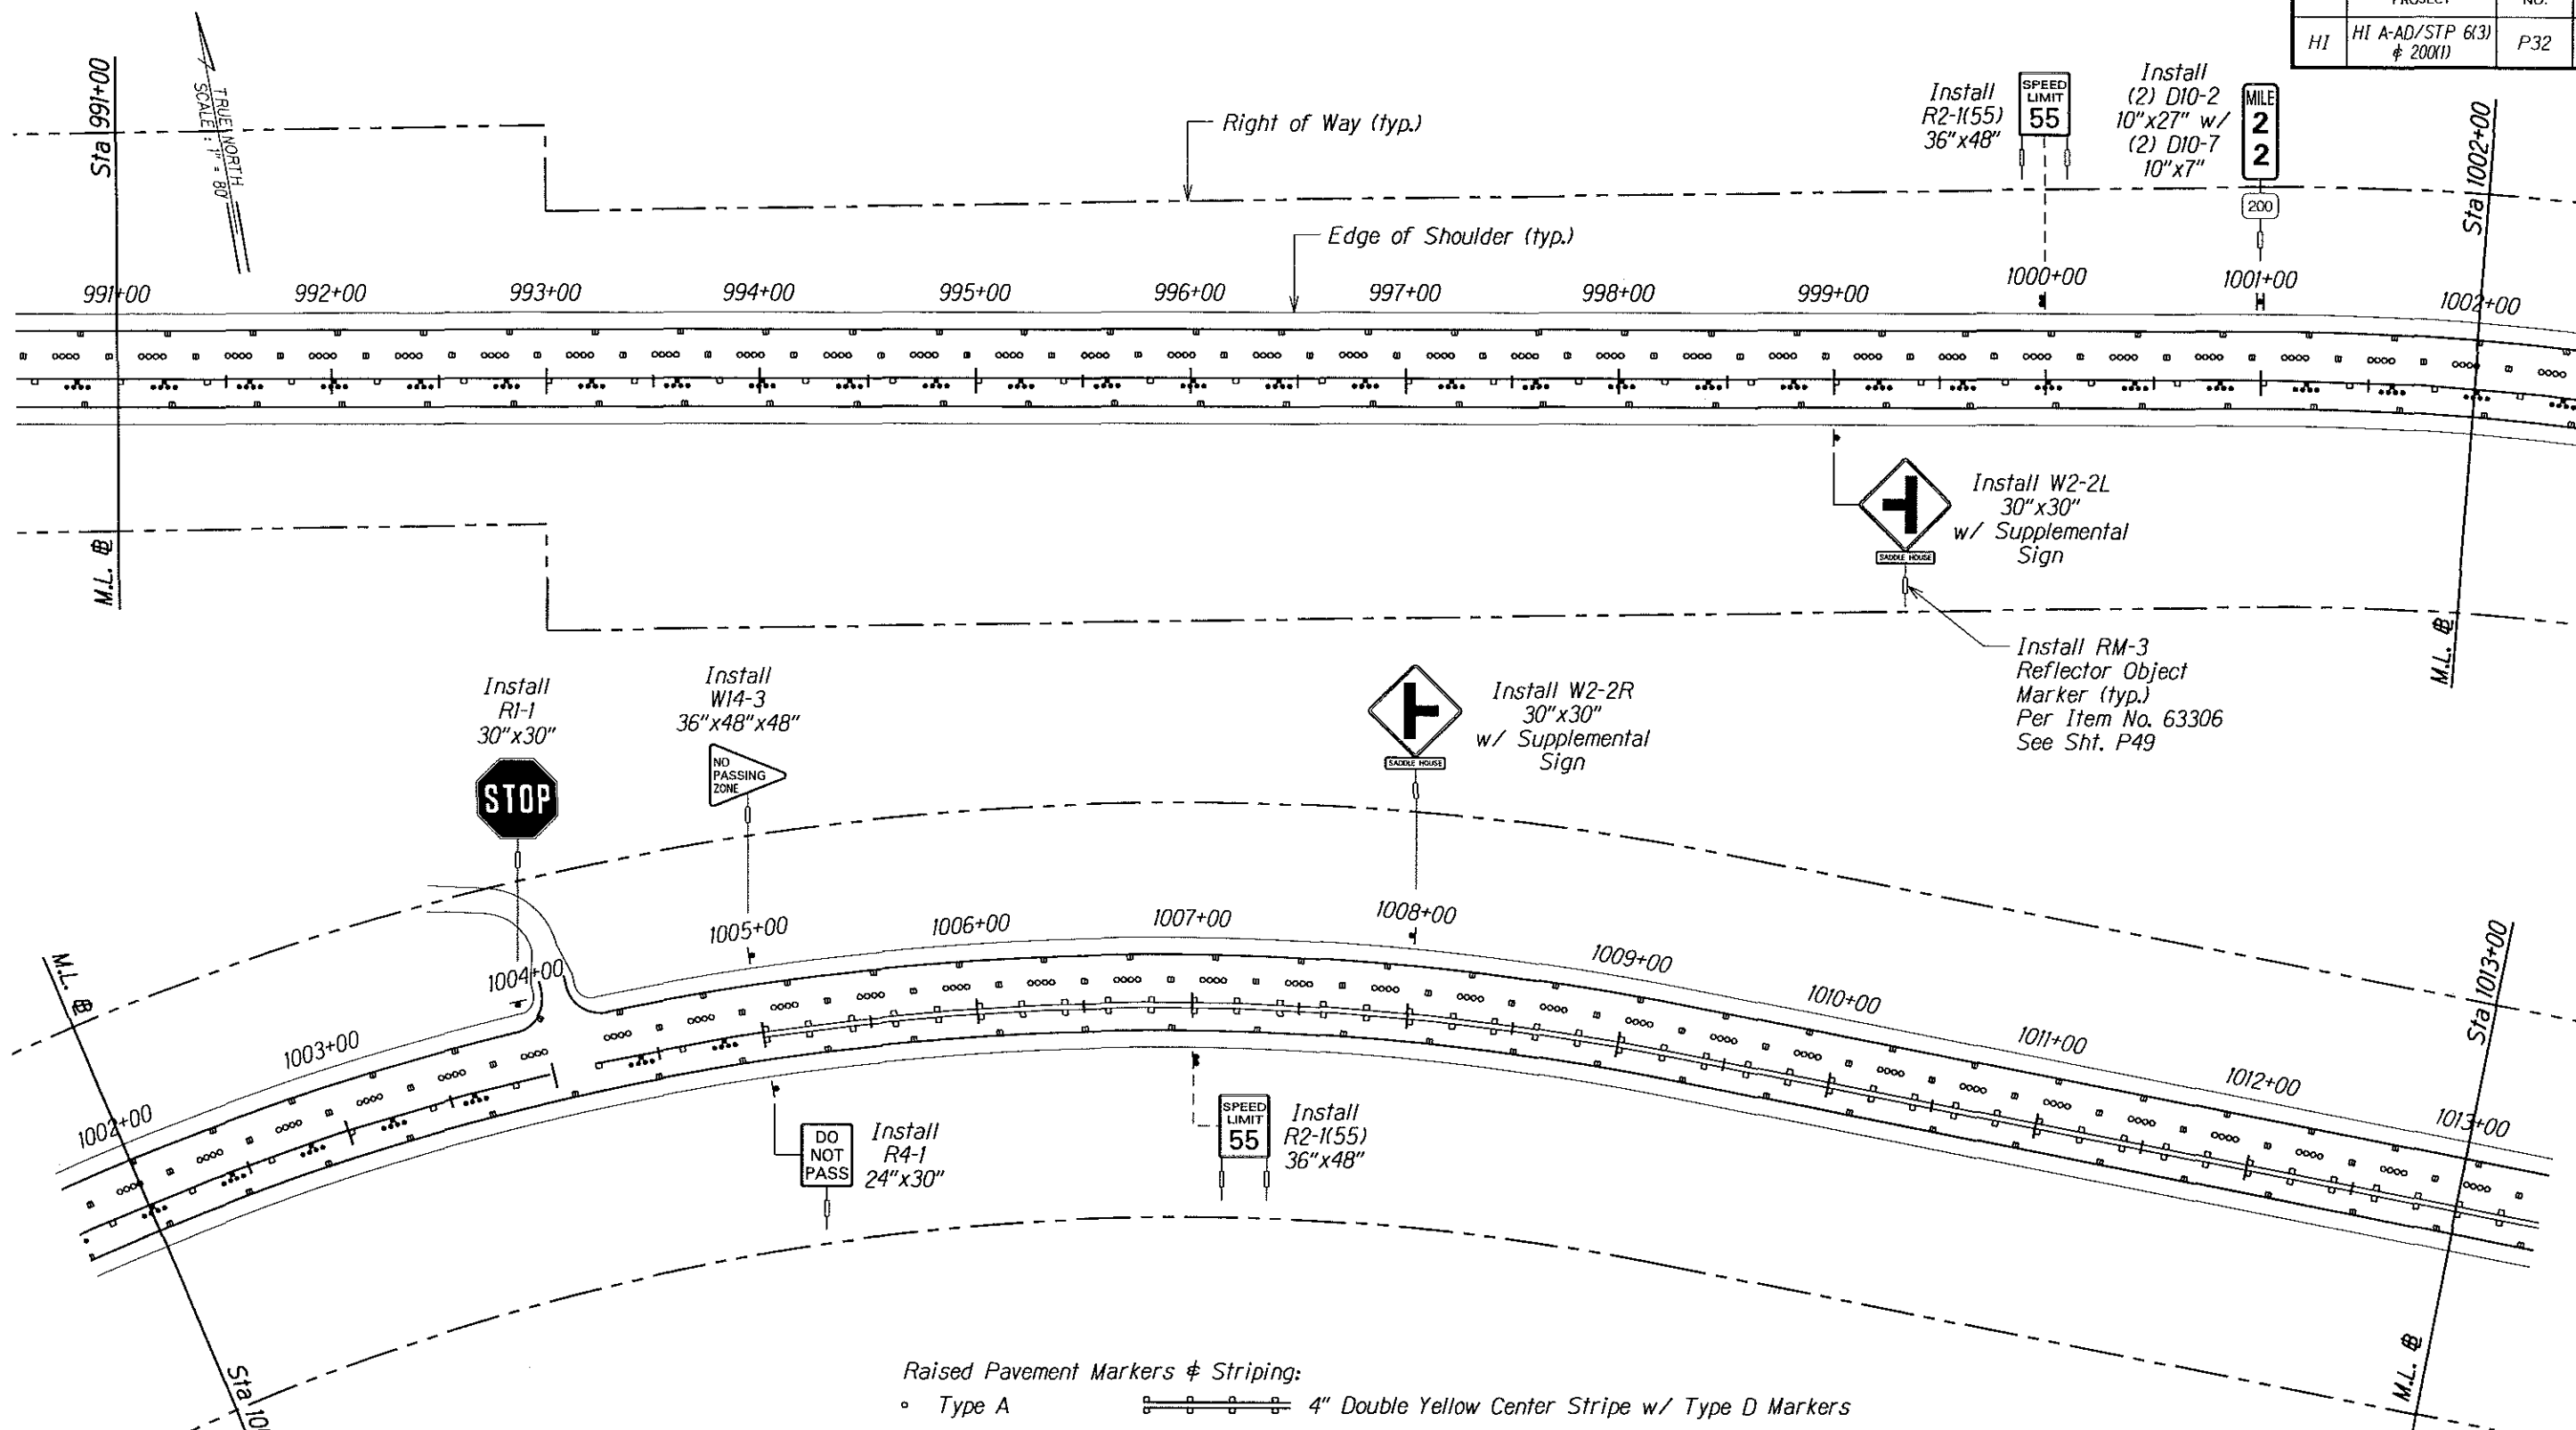

Raised Pavement Markers & Striping:

- Type A 4" Double Yellow Center Stripe w/ Type D Markers
- Type C or CL 4" Double Yellow Median Stripe w/ Type H Markers
- Type D or DL 4" Yellow Center Stripe w/ Type D, H, & J Markers
- Type H or HL Type D & J Center Markers
- Type J 4" White Multi-Lane Stripe w/ Type A & C Markers
- Type A & C Multi-Lane Markers
- 4" White Guide Line
- 8" White Channelizing Line w/ Type C Markers
- 8" White Edge Line w/ Type C Markers

The work was prepared by me or under my supervision and construction of this project will be under my observation.
Expiration Date of License 3/06.


U.S. DEPARTMENT OF TRANSPORTATION
FEDERAL HIGHWAY ADMINISTRATION
CENTRAL FEDERAL LANDS HIGHWAY DIVISION

SIGNING & STRIPING PLAN
SADDLE RD STA 991+00 - 1013+00

Scale: 1"=80' Date: December 5, 2005


SHEET No. 32 OF 39

STATE	SADDLE ROAD PROJECT	SHEET NO.	TOTAL SHEETS
HI	HI A-AD/STP 6(3) # 200(1)	P33	P61

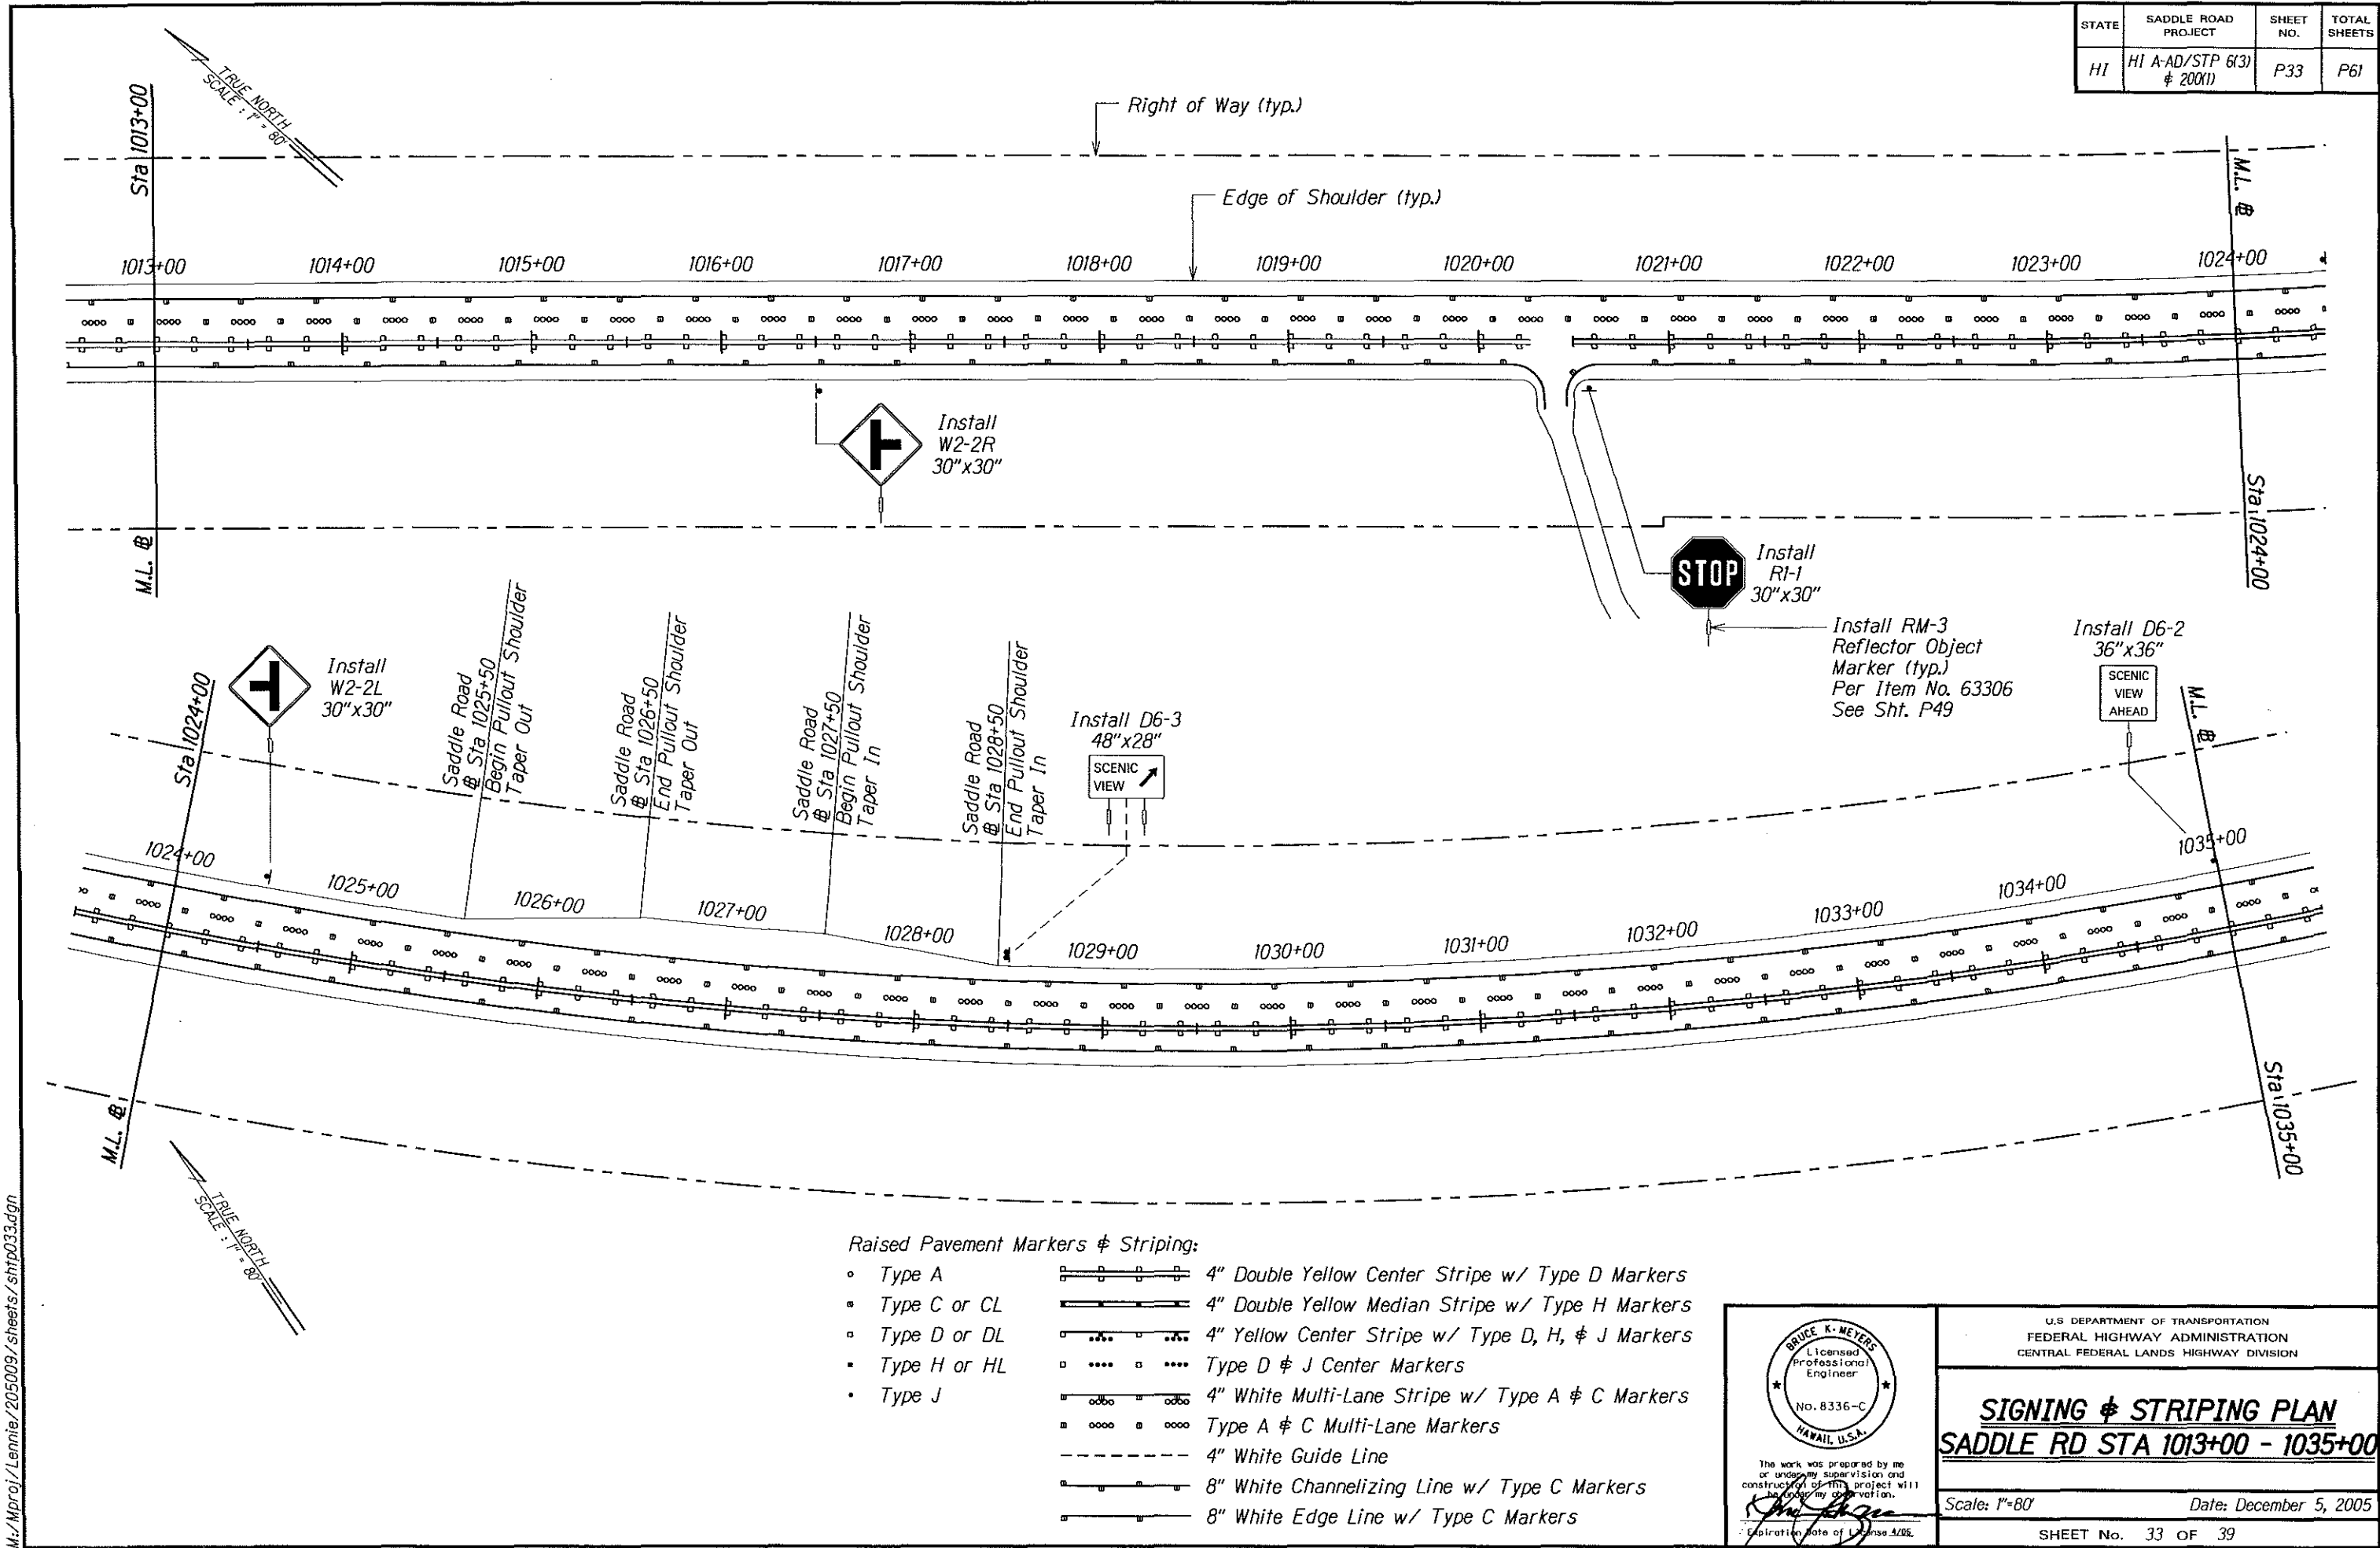

Raised Pavement Markers & Striping:

- | | | |
|----------------|--|---|
| • Type A | | 4" Double Yellow Center Stripe w/ Type D Markers |
| ▪ Type C or CL | | 4" Double Yellow Median Stripe w/ Type H Markers |
| ▫ Type D or DL | | 4" Yellow Center Stripe w/ Type D, H, & J Markers |
| ▪ Type H or HL | | Type D & J Center Markers |
| • Type J | | 4" White Multi-Lane Stripe w/ Type A & C Markers |
| | | Type A & C Multi-Lane Markers |
| | | 4" White Guide Line |
| | | 8" White Channelizing Line w/ Type C Markers |
| | | 8" White Edge Line w/ Type C Markers |

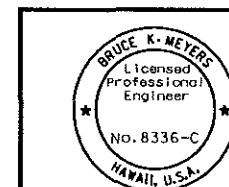

The work was prepared by me or under my supervision and construction of this project will be under my observation.

Expiration date of License 4/08.

U.S. DEPARTMENT OF TRANSPORTATION FEDERAL HIGHWAY ADMINISTRATION CENTRAL FEDERAL LANDS HIGHWAY DIVISION	
SIGNING & STRIPING PLAN SADDLE RD STA 1013+00 - 1035+00	
Scale: 1"=80'	Date: December 5, 2005
SHEET No. 33 OF 39	

STATE	SADDLE ROAD PROJECT	SHEET NO.	TOTAL SHEETS
HI	HI A-AD/STP 6(3) # 200(1)	P34	P61

Install RM-3 Reflector Object Marker (typ.) Per Item No. 63306 See Sht. P49

SPEED LIMIT 55

Install R2-1(55) 36"x48"

PASS WITH CARE

Install R4-2 24"x30"



Install W2-2L 30"x30" w/ Supplemental Sign

Install W2-2R 30"x30" w/ Supplemental Sign



Install (2) D10-2 10"x27" w/ (2) D10-7 10"x7"

SPEED LIMIT 55

Install R2-1(55) 36"x48"

Install R1-1 30"x30"





Install End Rumble 36"x36" See Sht. P56




Install Shoulder Rumble 36"x36" See Sht. P56



Raised Pavement Markers & Striping:

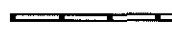 - Type A  4" Double Yellow Center Stripe w/ Type D Markers
- Type C or CL  4" Double Yellow Median Stripe w/ Type H Markers
- Type D or DL  4" Yellow Center Stripe w/ Type D, H, & J Markers
- Type H or HL  Type D & J Center Markers
- Type J  4" White Multi-Lane Stripe w/ Type A & C Markers
-  Type A & C Multi-Lane Markers
-  4" White Guide Line
-  8" White Channelizing Line w/ Type C Markers
-  8" White Edge Line w/ Type C Markers

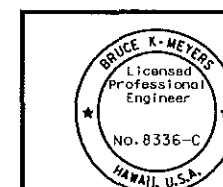

The work was prepared by me or under my supervision and construction of this project will be under my observation.
Expiration Date of License 4/08.

U.S. DEPARTMENT OF TRANSPORTATION
FEDERAL HIGHWAY ADMINISTRATION
CENTRAL FEDERAL LANDS HIGHWAY DIVISION

SIGNING & STRIPING PLAN SADDLE RD STA 1035+00 - 1057+00


Scale: 1"=80'

Date: December 5, 2005

SHEET No. 34 OF 39

P34

STATE	SADDLE ROAD PROJECT	SHEET NO.	TOTAL SHEETS
HI	HI A-AD/STP 6(3) # 200(1)	P35	P61

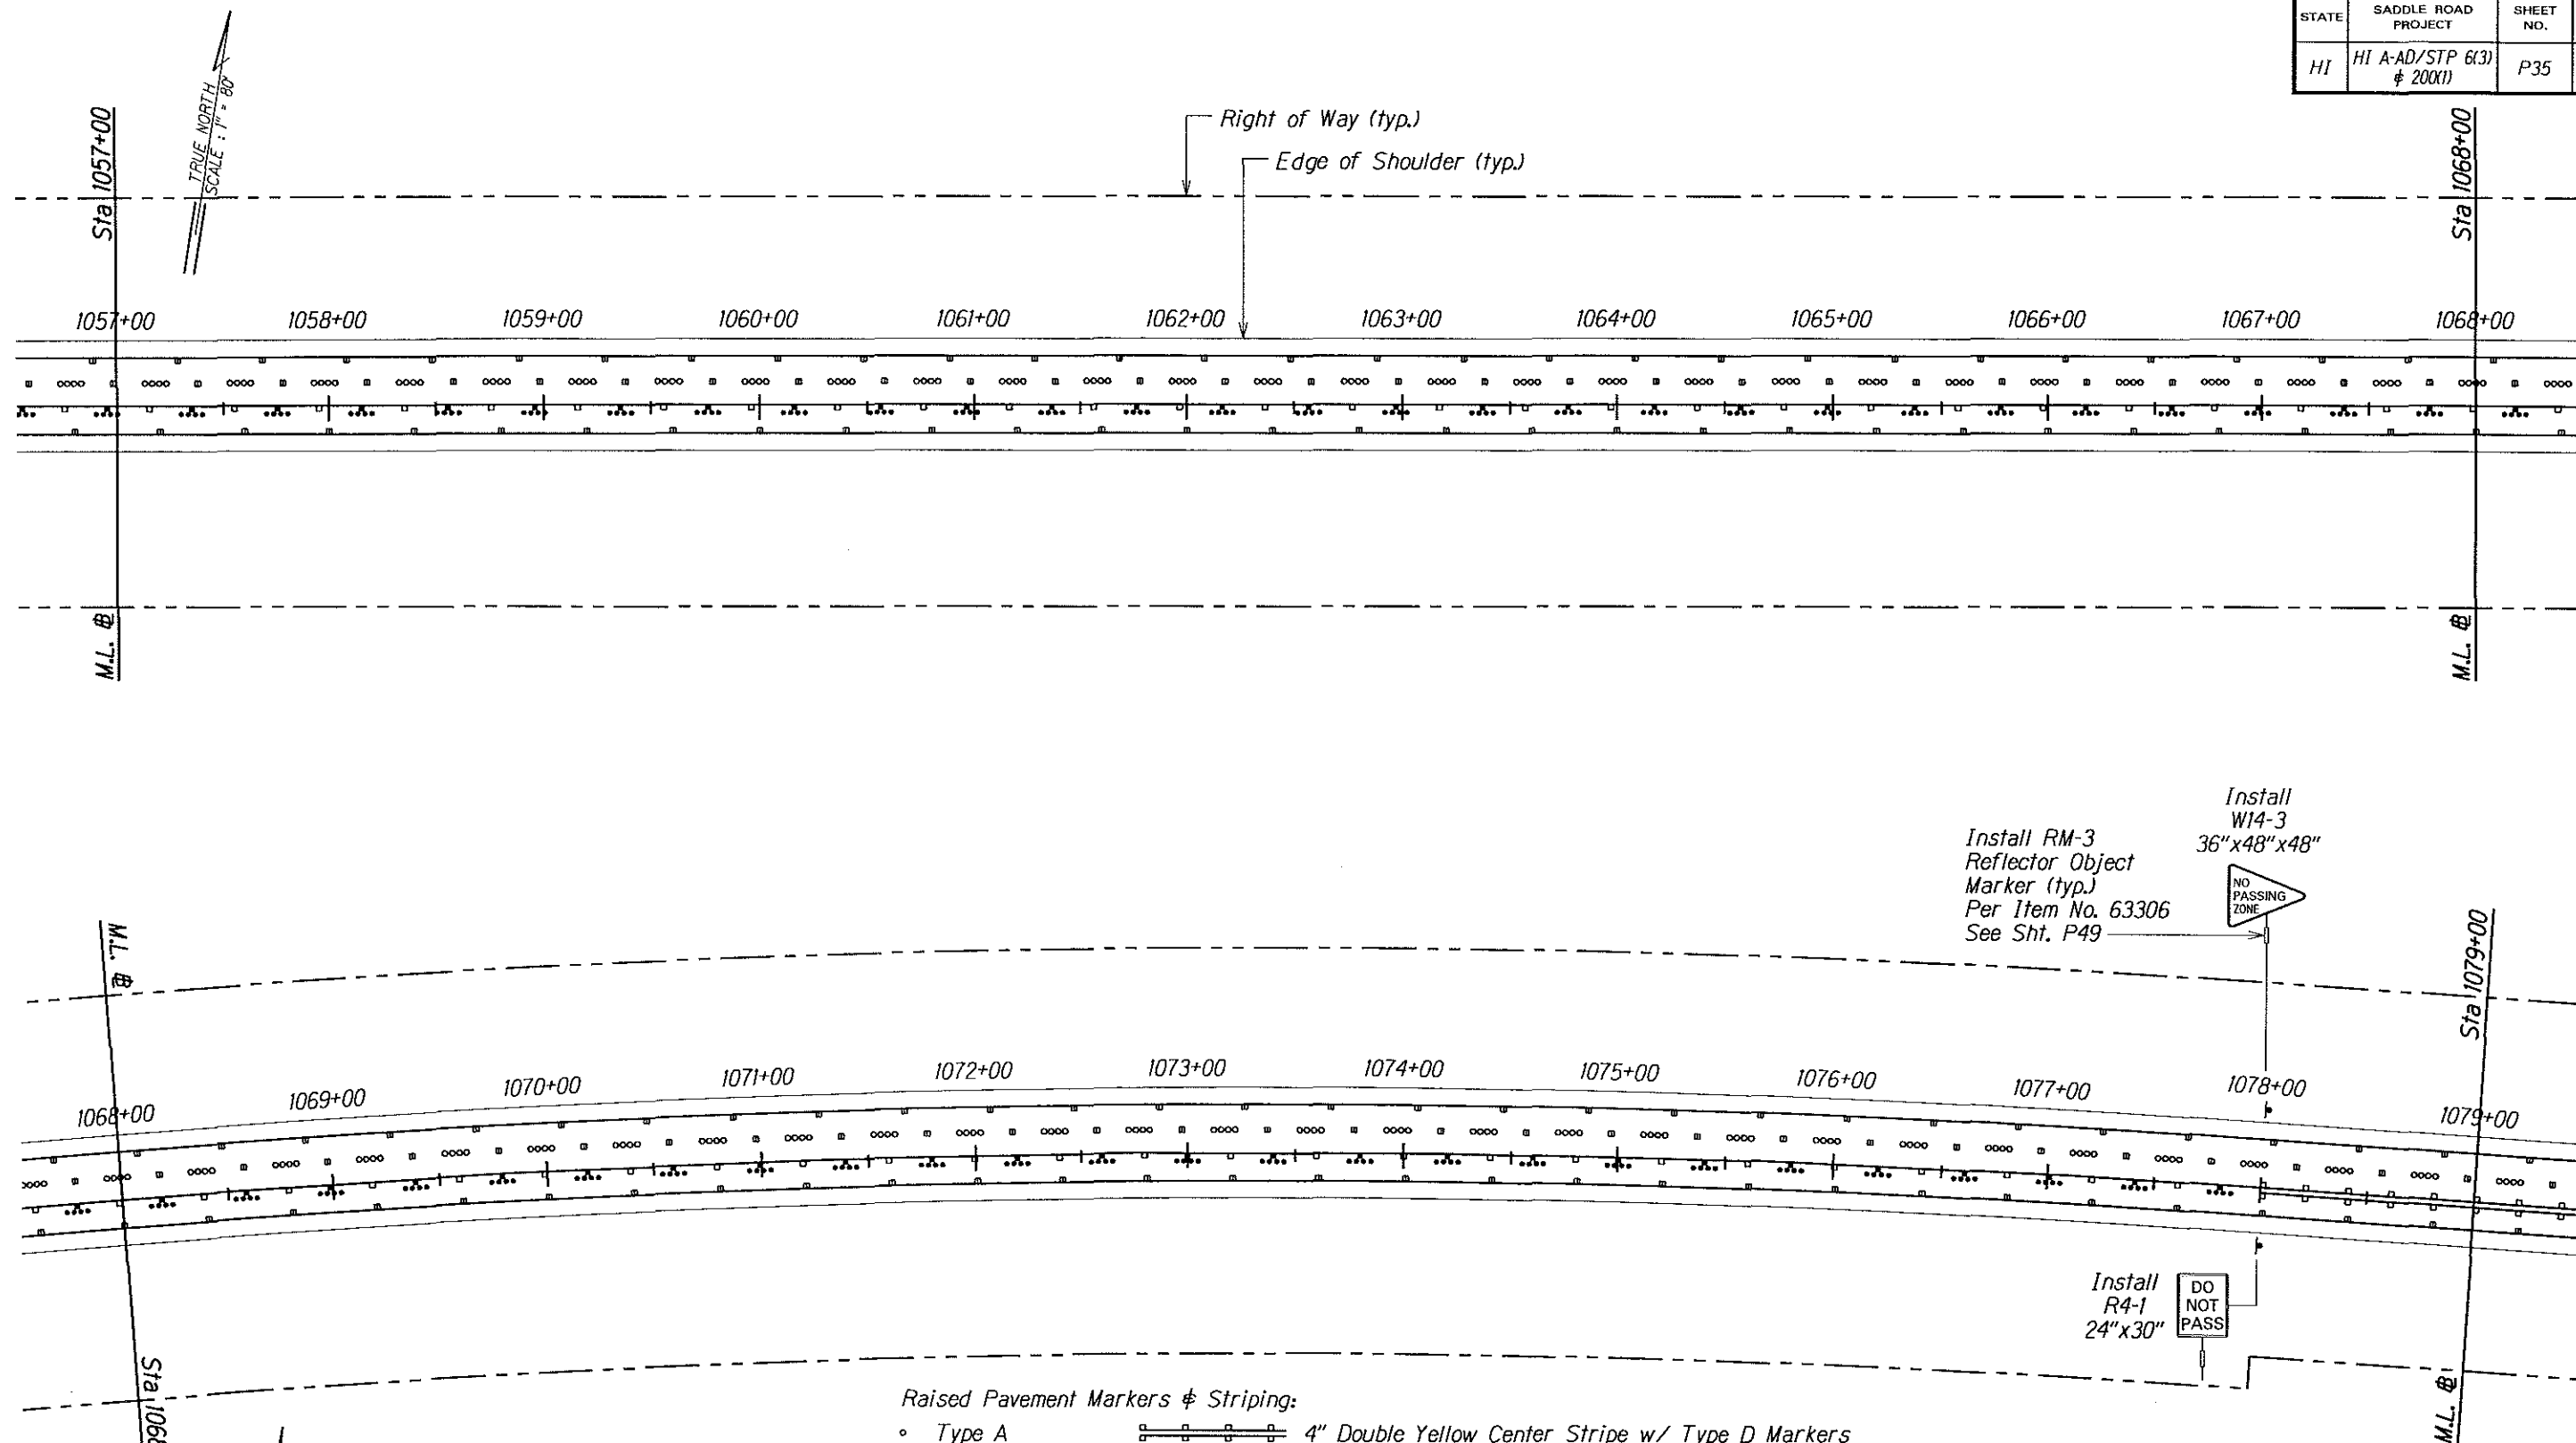

- Raised Pavement Markers & Striping:**
- Type A 4" Double Yellow Center Stripe w/ Type D Markers
 - Type C or CL 4" Double Yellow Median Stripe w/ Type H Markers
 - Type D or DL 4" Yellow Center Stripe w/ Type D, H, & J Markers
 - Type H or HL Type D & J Center Markers
 - Type J 4" White Multi-Lane Stripe w/ Type A & C Markers
 - Type A & C Multi-Lane Markers
 - 4" White Guide Line
 - 8" White Channelizing Line w/ Type C Markers
 - 8" White Edge Line w/ Type C Markers

BRUCE K. MEYERS
Licensed Professional Engineer
No. 8336-C
HAWAII, U.S.A.

The work was prepared by me or under my supervision and construction of this project will be under my observation.
Expiration Date of License 3/2016

U.S. DEPARTMENT OF TRANSPORTATION
FEDERAL HIGHWAY ADMINISTRATION
CENTRAL FEDERAL LANDS HIGHWAY DIVISION


SIGNING & STRIPING PLAN
SADDLE RD STA 1057+00 - 1079+00

Scale: 1"=80' Date: December 5, 2005

SHEET No. 35 OF 39


M:\proj\Lennie\205009\sheet\stnp035.dgn

STATE	SADDLE ROAD PROJECT	SHEET NO.	TOTAL SHEETS
HI	HI A-AD/STP 6(3) § 200(1)	P36	P61

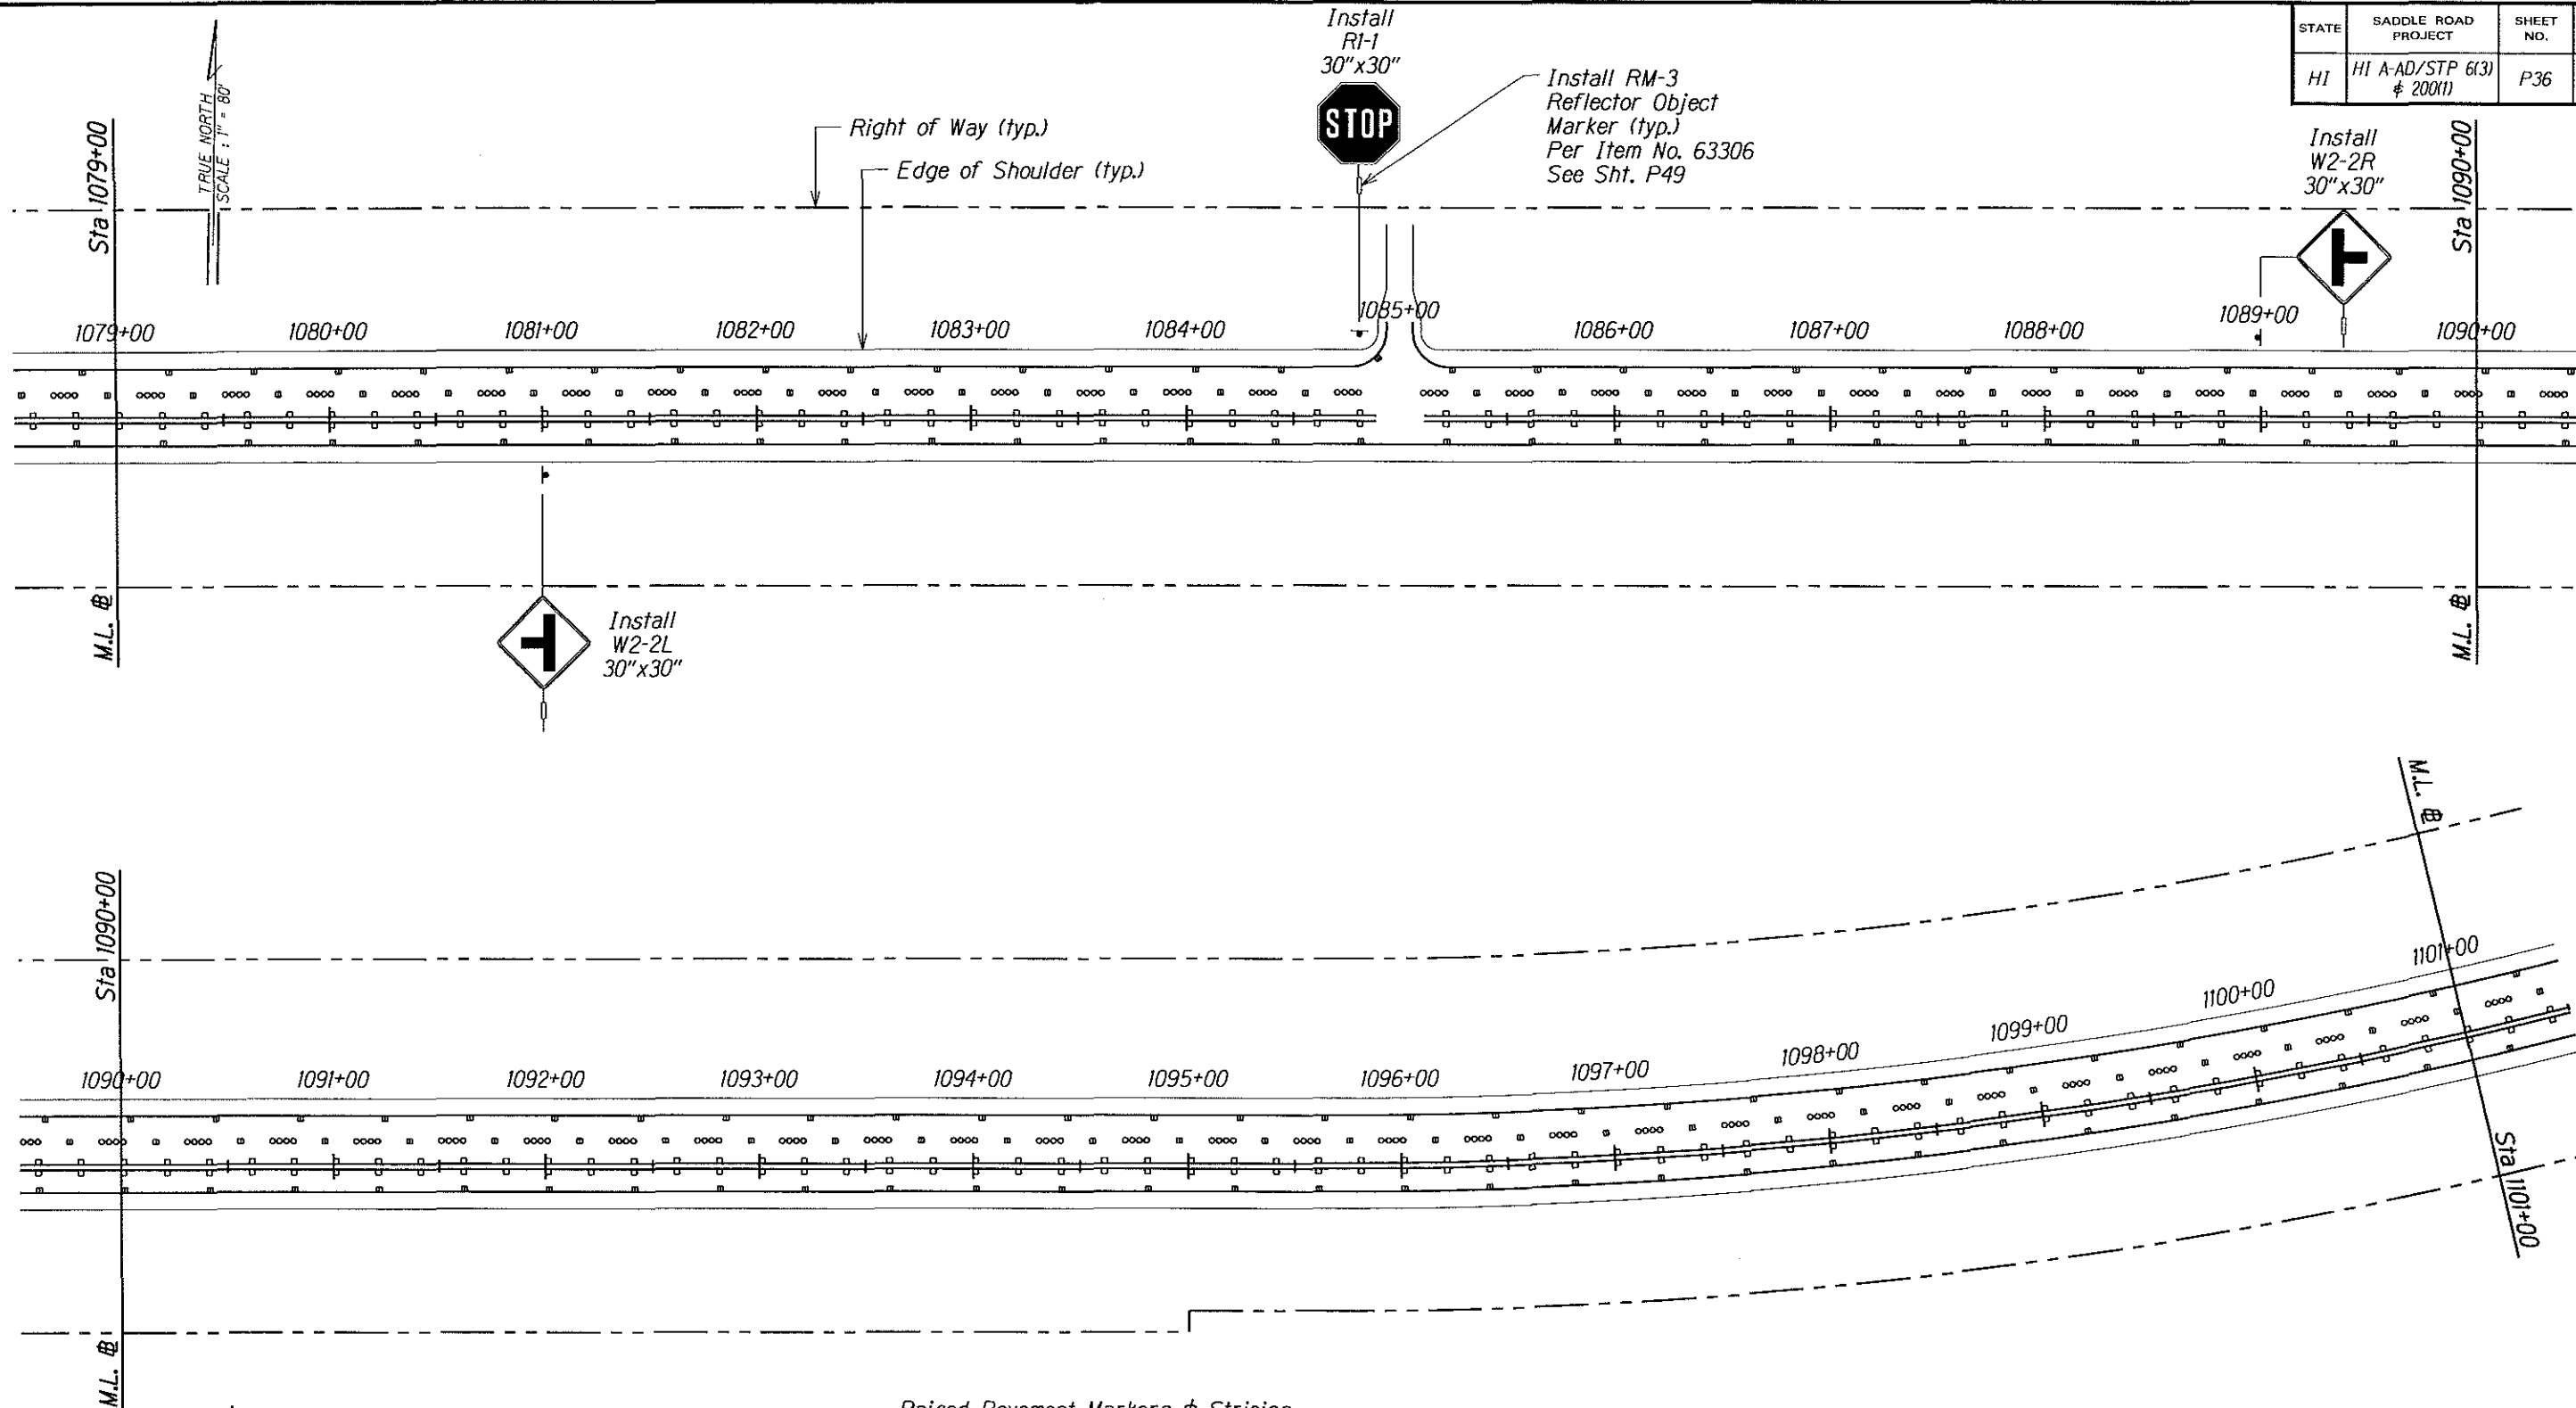

Raised Pavement Markers & Striping:

- Type A  4" Double Yellow Center Stripe w/ Type D Markers
- Type C or CL  4" Double Yellow Median Stripe w/ Type H Markers
- Type D or DL  4" Yellow Center Stripe w/ Type D, H, & J Markers
- Type H or HL  Type D & J Center Markers
- Type J  4" White Multi-Lane Stripe w/ Type A & C Markers
-  Type A & C Multi-Lane Markers
-  4" White Guide Line
-  8" White Channelizing Line w/ Type C Markers
-  8" White Edge Line w/ Type C Markers

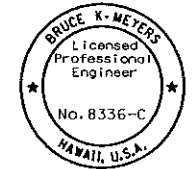

The work was prepared by me or under my supervision and construction of this project will be under my observation.
Bruce K. Meyers
 Registration Date: 4/06

U.S. DEPARTMENT OF TRANSPORTATION
 FEDERAL HIGHWAY ADMINISTRATION
 CENTRAL FEDERAL LANDS HIGHWAY DIVISION


SIGNING & STRIPING PLAN
SADDLE RD STA 1079+00 - 1101+00

Scale: 1"=80' Date: December 5, 2005

SHEET No. 36 OF 39


M:\proj\205009\sheet\st1036.dgn

STATE	SADDLE ROAD PROJECT	SHEET NO.	TOTAL SHEETS
HI	HI A-AD/STP 6(3) # 200(1)	P37	P61

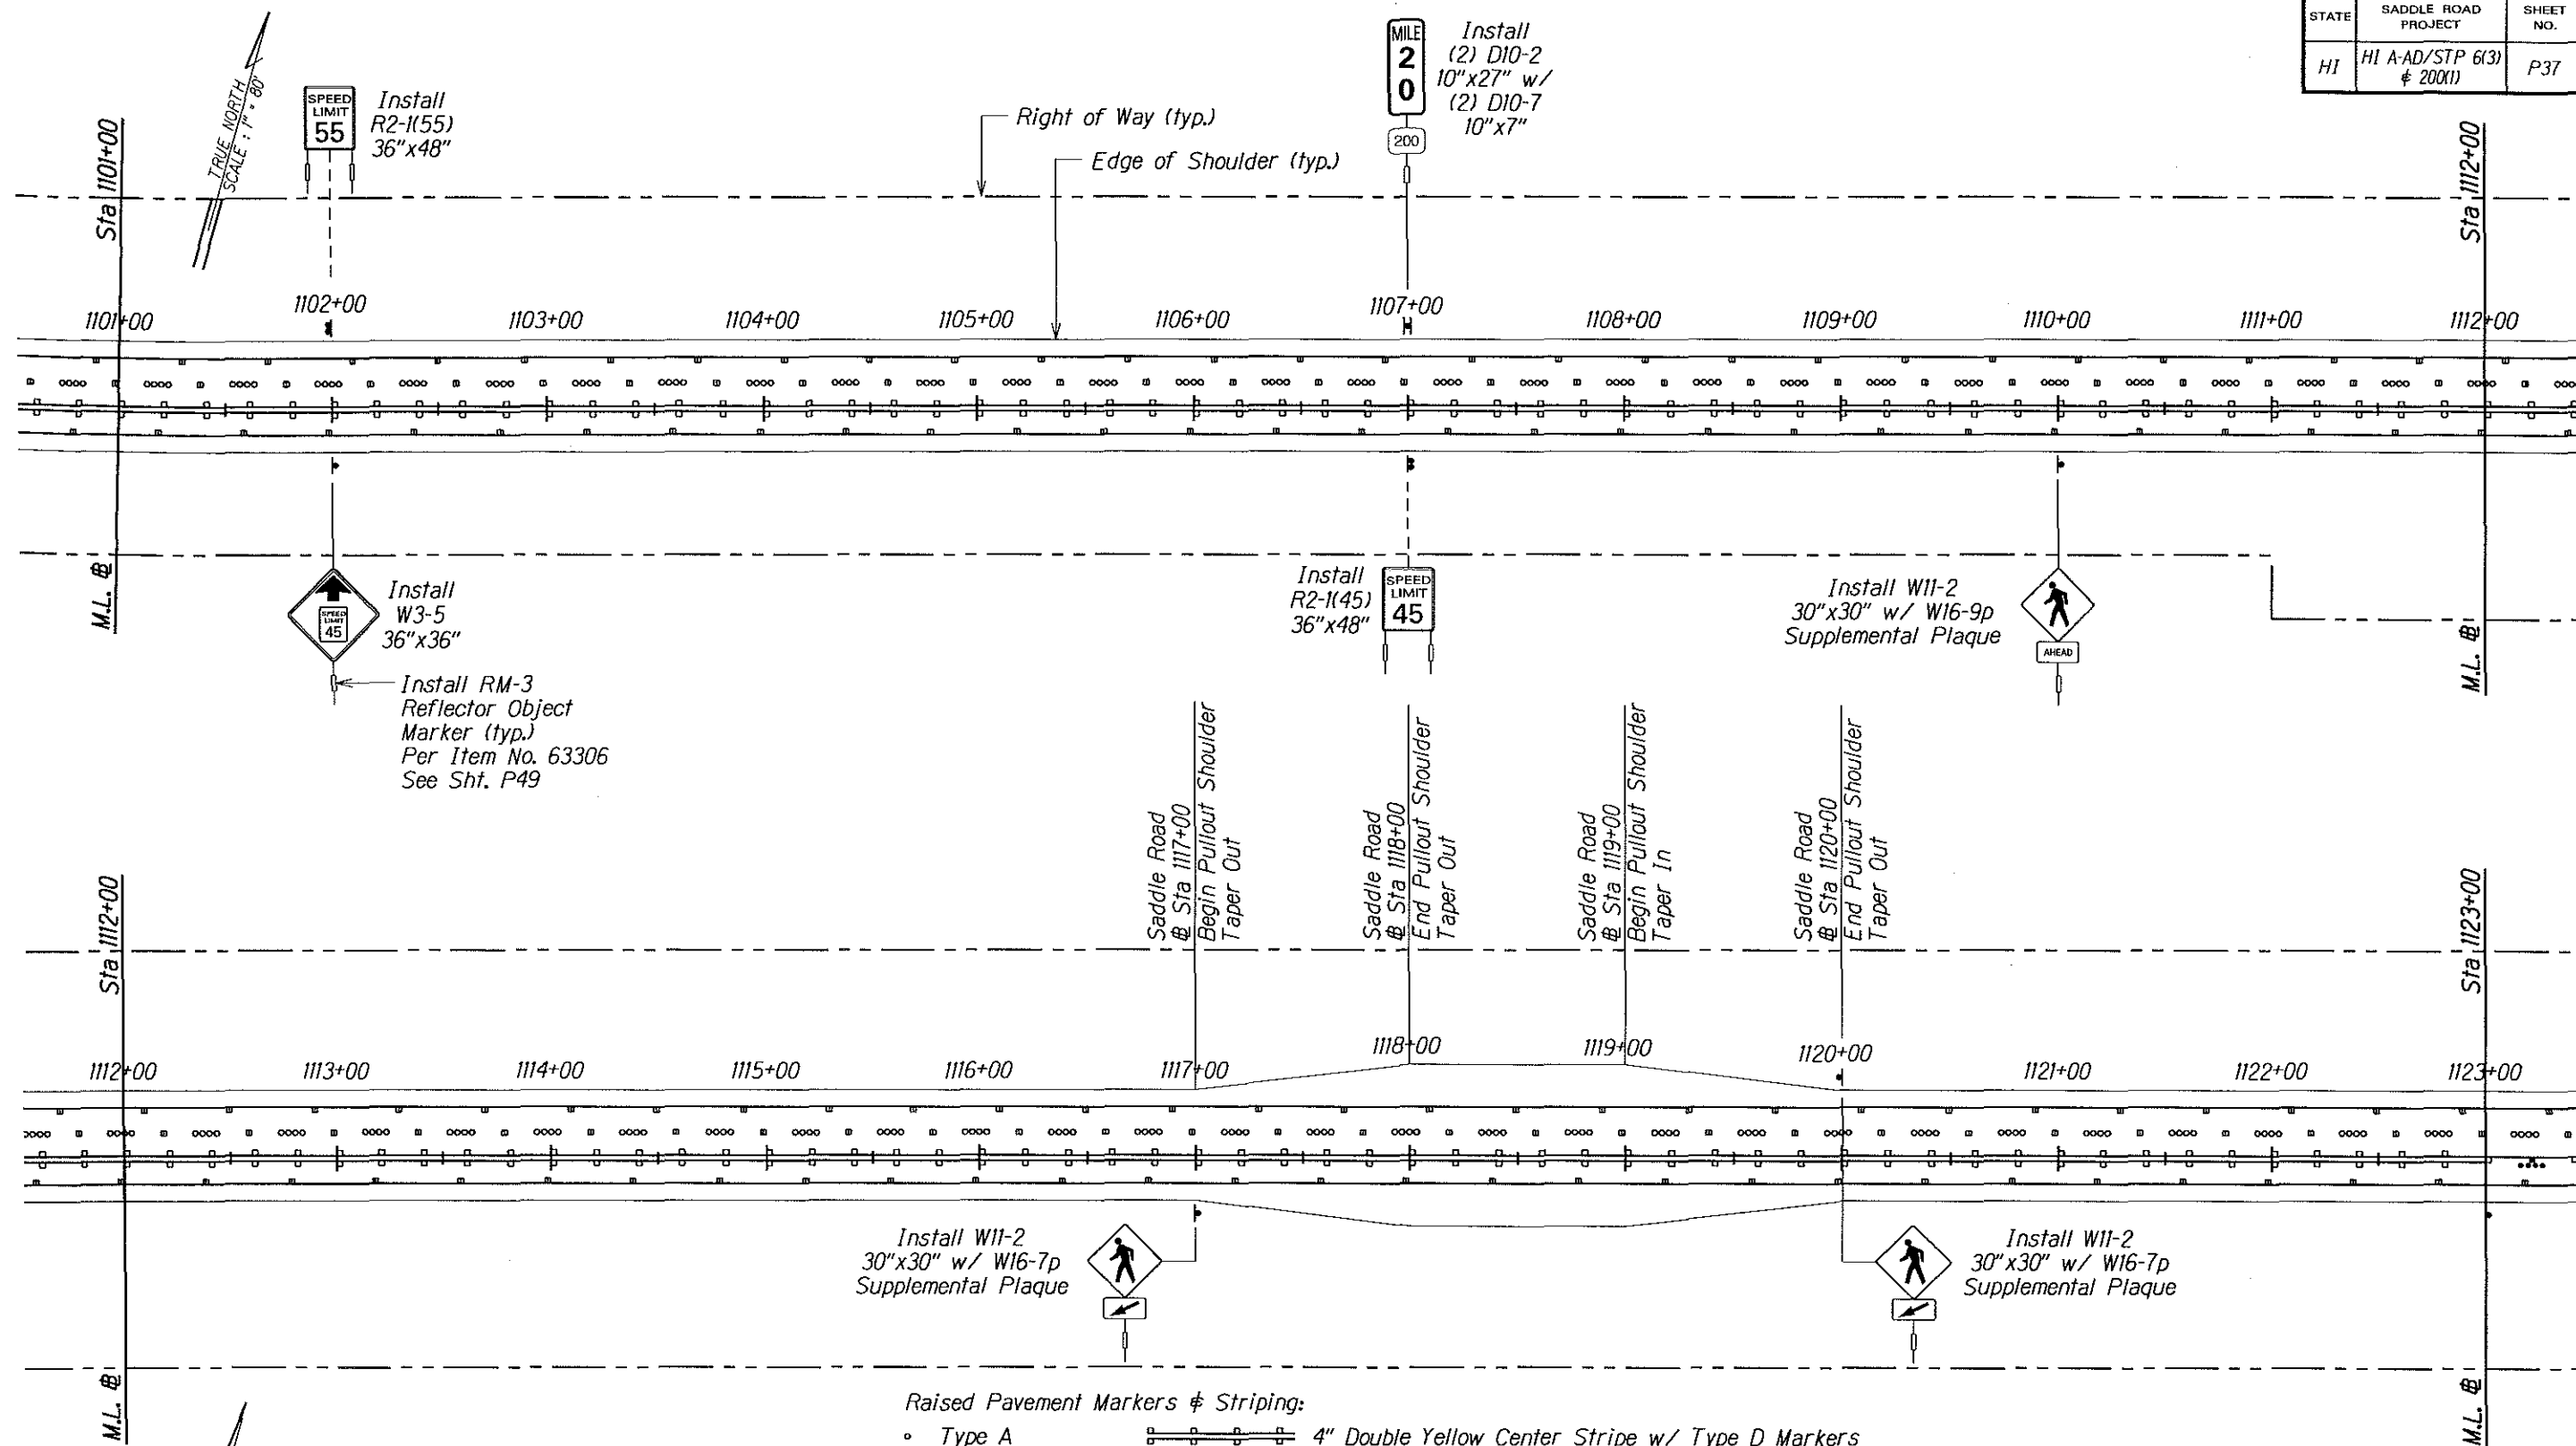

Raised Pavement Markers & Striping:

- Type A 4" Double Yellow Center Stripe w/ Type D Markers
- Type C or CL 4" Double Yellow Median Stripe w/ Type H Markers
- Type D or DL 4" Yellow Center Stripe w/ Type D, H, & J Markers
- Type H or HL Type D & J Center Markers
- Type J 4" White Multi-Lane Stripe w/ Type A & C Markers
- Type A & C Multi-Lane Markers
- 4" White Guide Line
- 8" White Channelizing Line w/ Type C Markers
- 8" White Edge Line w/ Type C Markers

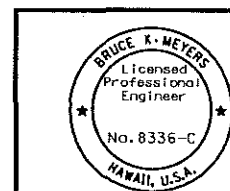

The work was prepared by me or under my supervision and construction of this project will be under my observation.
Expiration Date of License 4/06


U.S. DEPARTMENT OF TRANSPORTATION
 FEDERAL HIGHWAY ADMINISTRATION
 CENTRAL FEDERAL LANDS HIGHWAY DIVISION

SIGNING & STRIPING PLAN
SADDLE RD STA 1101+00 - 1123+00

Scale: 1"=80' Date: December 5, 2005


SHEET No. 37 OF 39

STATE	SADDLE ROAD PROJECT	SHEET NO.	TOTAL SHEETS
HI	HI A-AD/STP 6(3) # 200(1)	P38	P61

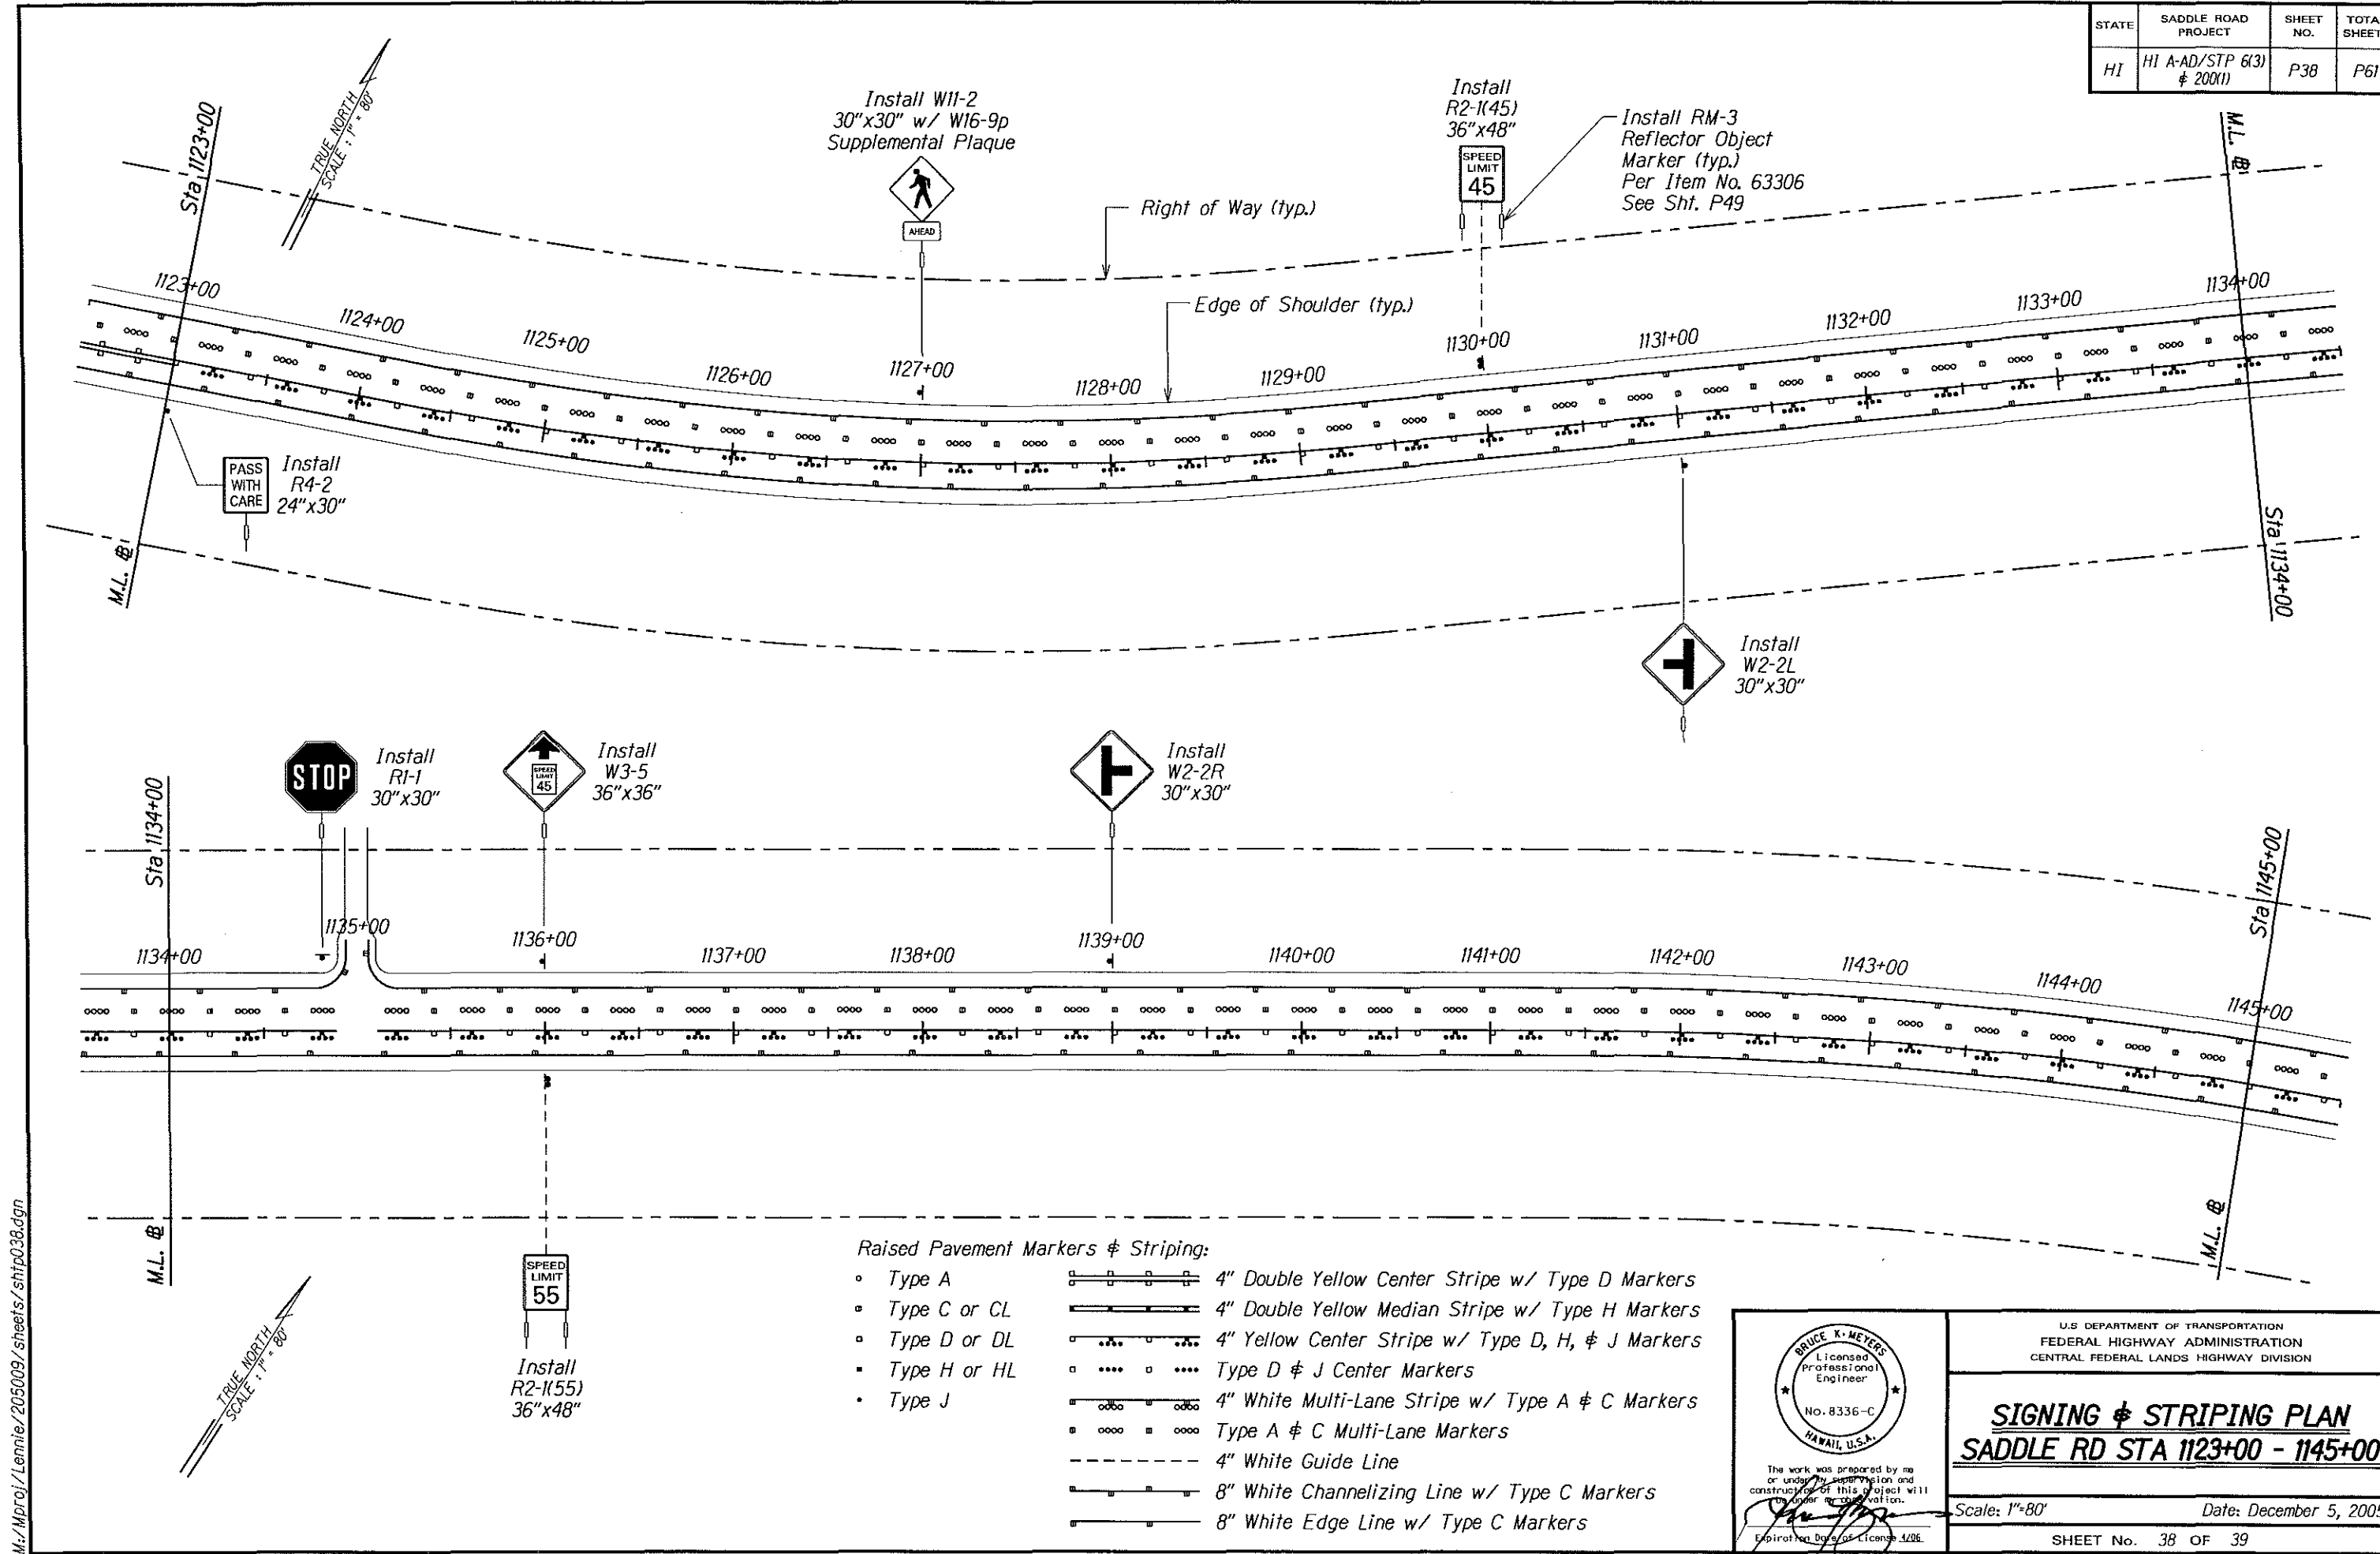

Raised Pavement Markers & Striping:

- Type A 4" Double Yellow Center Stripe w/ Type D Markers
- Type C or CL 4" Double Yellow Median Stripe w/ Type H Markers
- Type D or DL 4" Yellow Center Stripe w/ Type D, H, & J Markers
- Type H or HL Type D & J Center Markers
- Type J 4" White Multi-Lane Stripe w/ Type A & C Markers
- Type A & C Multi-Lane Markers
- 4" White Guide Line
- 8" White Channelizing Line w/ Type C Markers
- 8" White Edge Line w/ Type C Markers

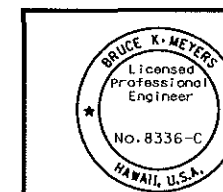

The work was prepared by me or under my supervision and construction of this project will be under my supervision.

Signature: *[Signature]*

Expired Date of License: 4/06

U.S. DEPARTMENT OF TRANSPORTATION
FEDERAL HIGHWAY ADMINISTRATION
CENTRAL FEDERAL LANDS HIGHWAY DIVISION

SIGNING & STRIPING PLAN
SADDLE RD STA 1123+00 - 1145+00

Scale: 1"=80'

Date: December 5, 2005

SHEET No. 38 OF 39

M:\MProJ\Lenile\205009\sheet\sttp038.dgn

STATE	SADDLE ROAD PROJECT	SHEET NO.	TOTAL SHEETS
HI	HI A-AD/STP 6(3) ¢ 200(1)	P39	P61

