



STATE	SADDLE ROAD PROJECT	SHEET NO.	TOTAL SHEETS
HI	HI AD/STP 6(3) # HI 200(1)	Q14	Q24

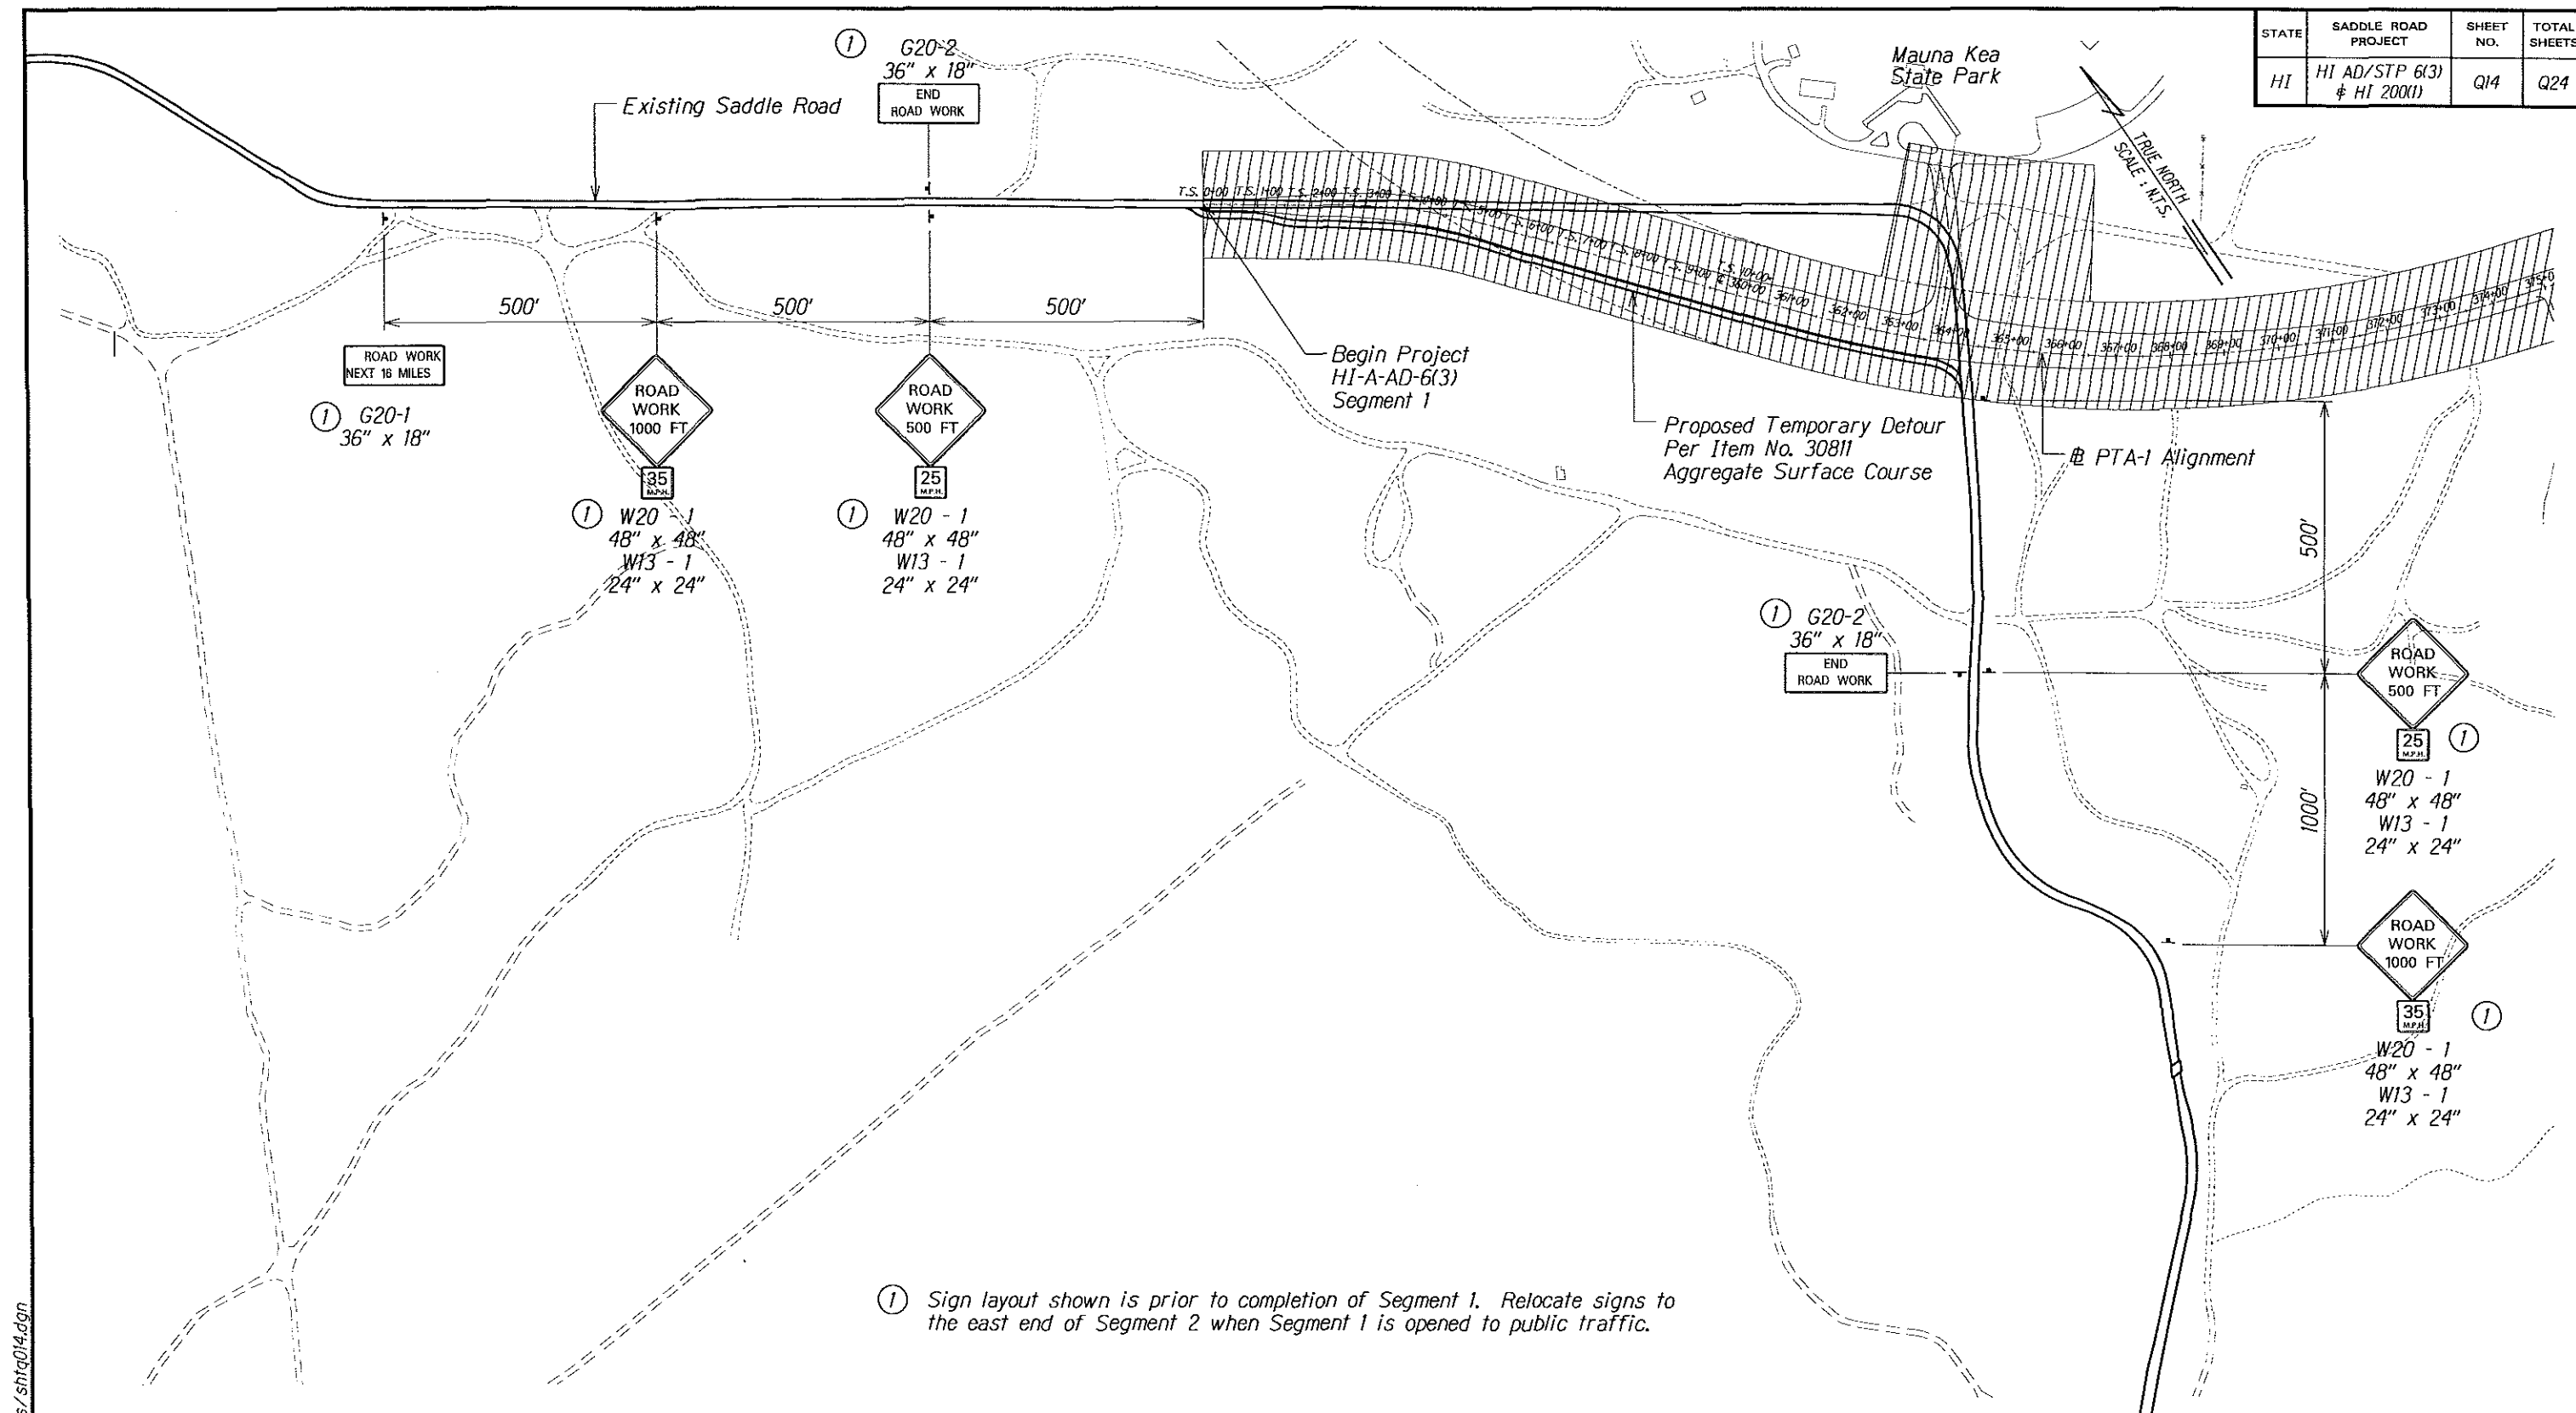


Notes:

1. Dimensions are not to scale.
2. Maintain public access to Mauna Kea State Park at all times.

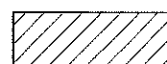

Work Area

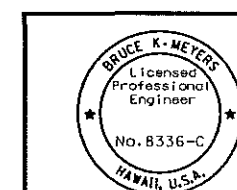

The work was prepared by me or under my supervision and construction of this project will be under my observation.
Expiration Date of License 4/06

U.S. DEPARTMENT OF TRANSPORTATION
FEDERAL HIGHWAY ADMINISTRATION
CENTRAL FEDERAL LANDS HIGHWAY DIVISION

**TEMPORARY
TRAFFIC CONTROL PLAN**

Scale: N.T.S.


Date: December 5, 2005

SHEET No. 1 OF 11


Q14

M:\Mproj\Lenlie\205009\sheet\sttq014.dgn


STATE	SADDLE ROAD PROJECT	SHEET NO.	TOTAL SHEETS
HI	HI A-AD/STP 6(3) # 200(1)	Q15	Q24

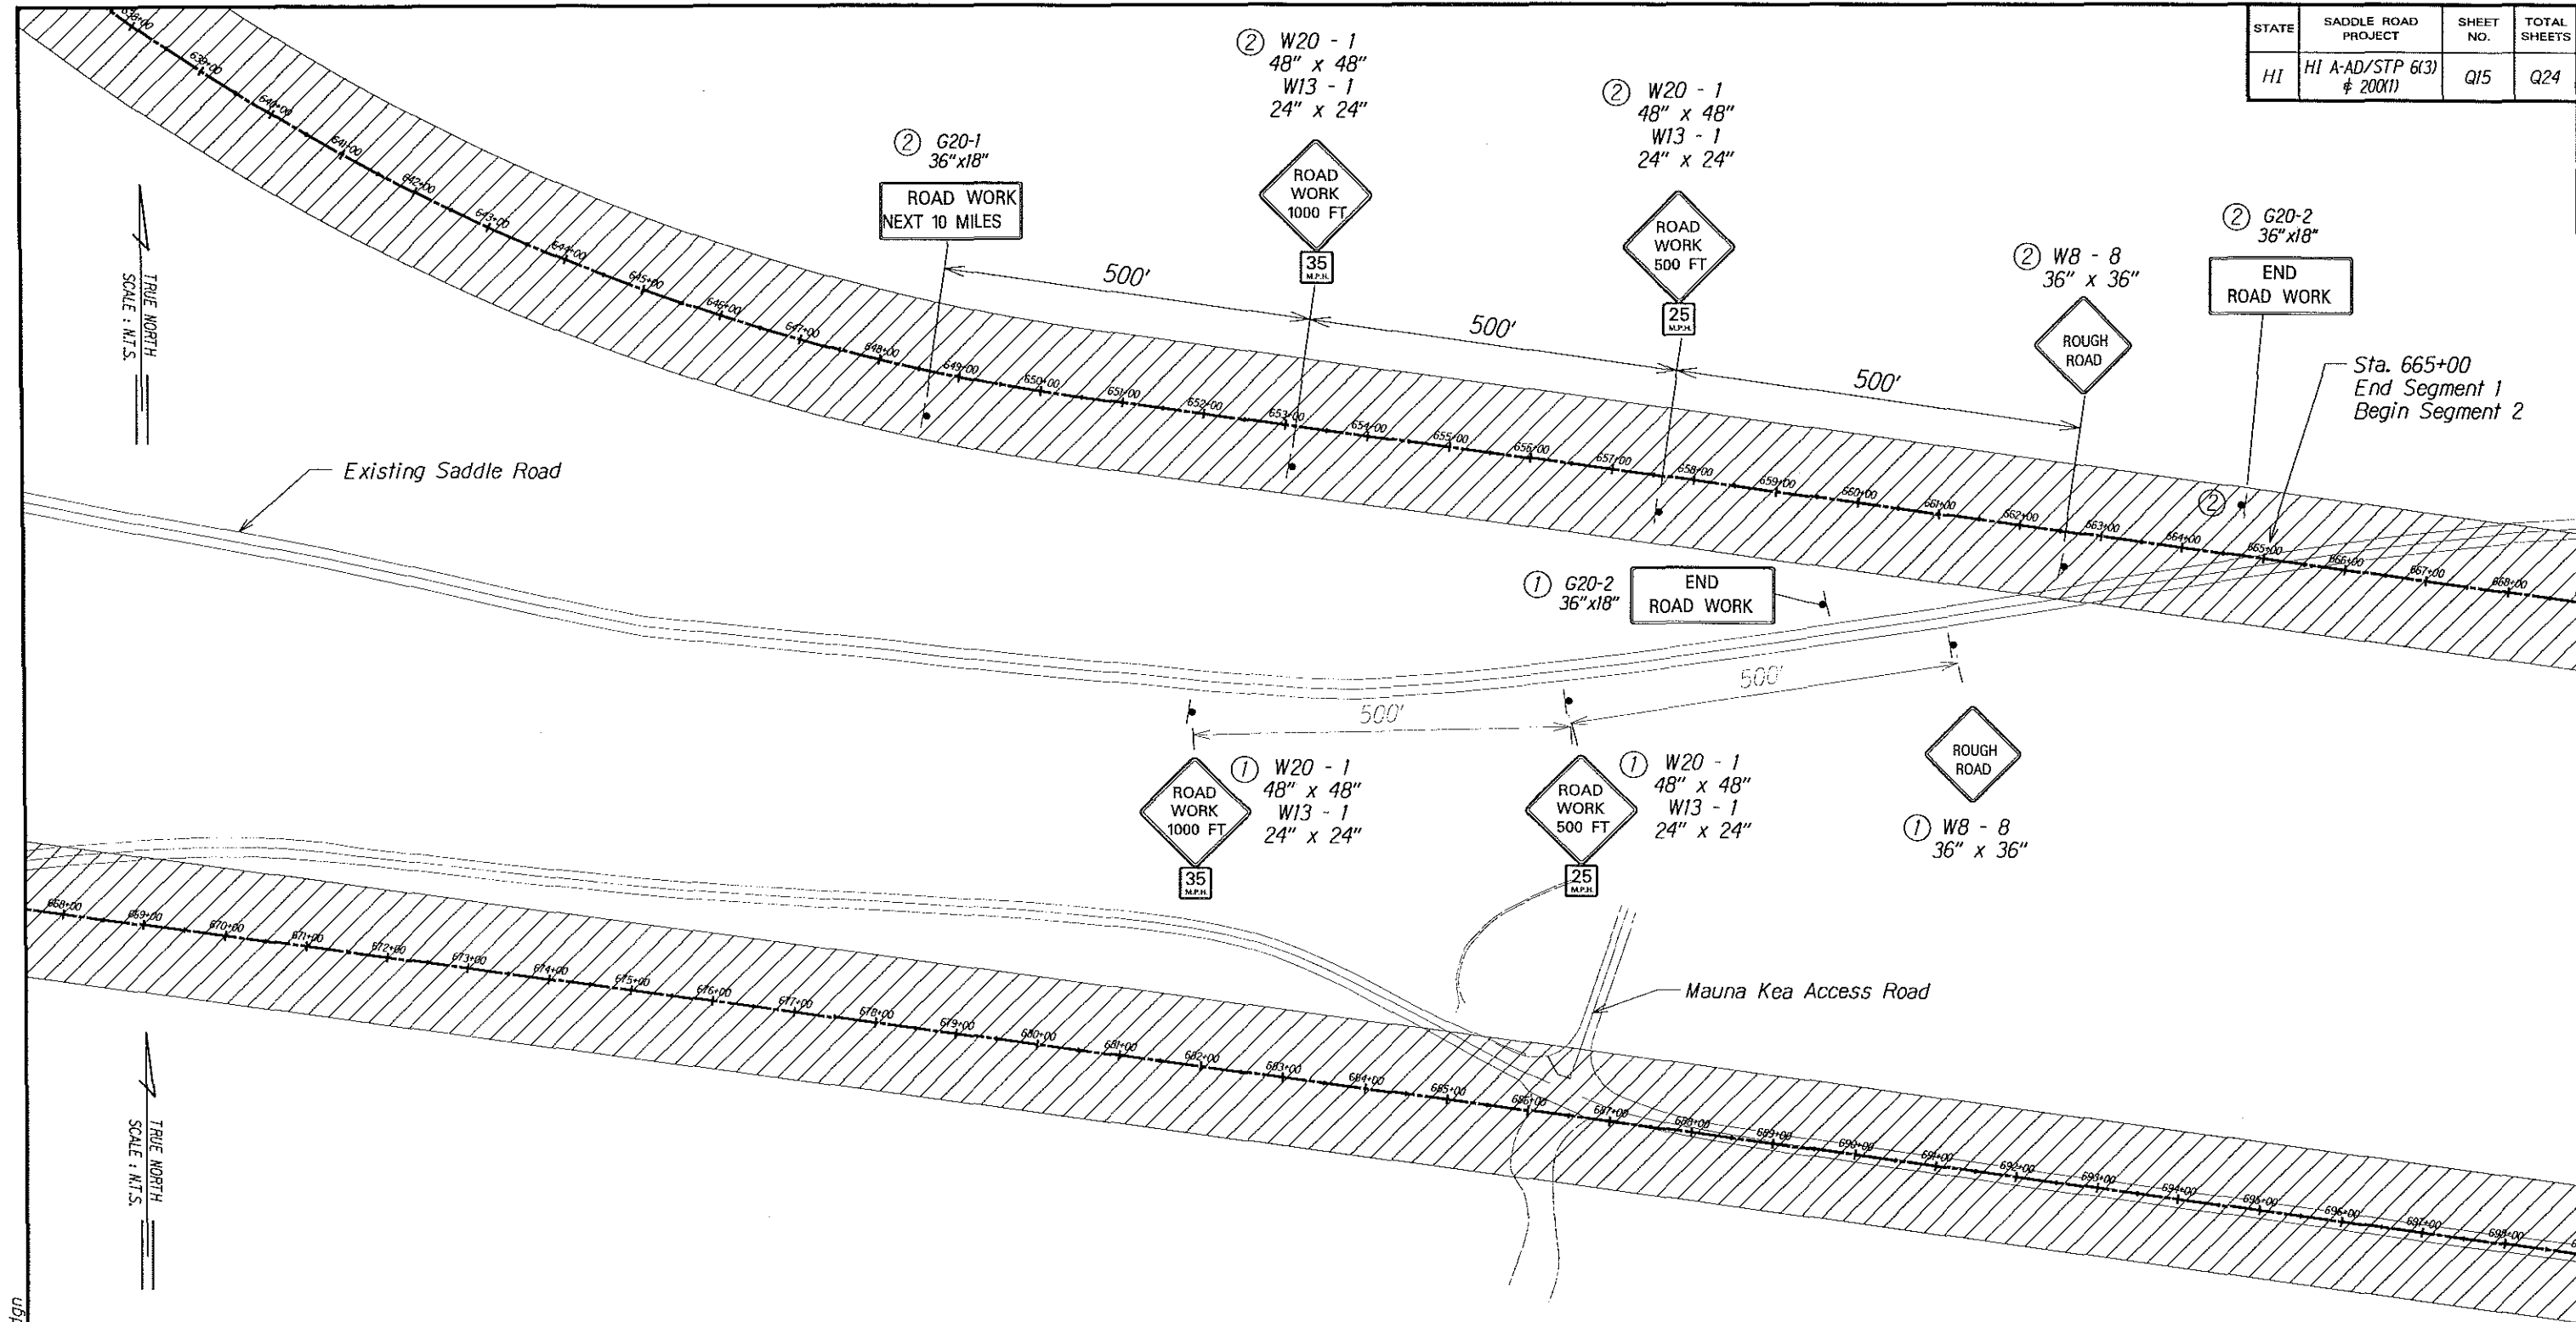

Note:
Dimensions are not to scale.

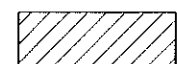
 Work Area

- ① Sign layout prior to Segment 1 completion. Relocate signs to ② configuration when Segment 1 is opened to public traffic.
- ② Relocated sign layout after Segment 1 is open to public traffic.

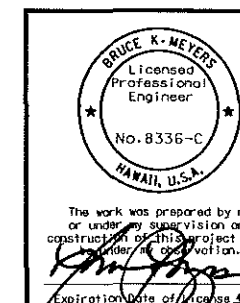


U.S. DEPARTMENT OF TRANSPORTATION FEDERAL HIGHWAY ADMINISTRATION CENTRAL FEDERAL LANDS HIGHWAY DIVISION	
TEMPORARY TRAFFIC CONTROL PLAN	
Scale: N.T.S.	Date: December 5, 2005
SHEET No. 2 OF 11	

STATE	SADOLE ROAD PROJECT	SHEET NO.	TOTAL SHEETS
HI	HI A-AD/STP 6(3) & 200(1)	Q16	Q24

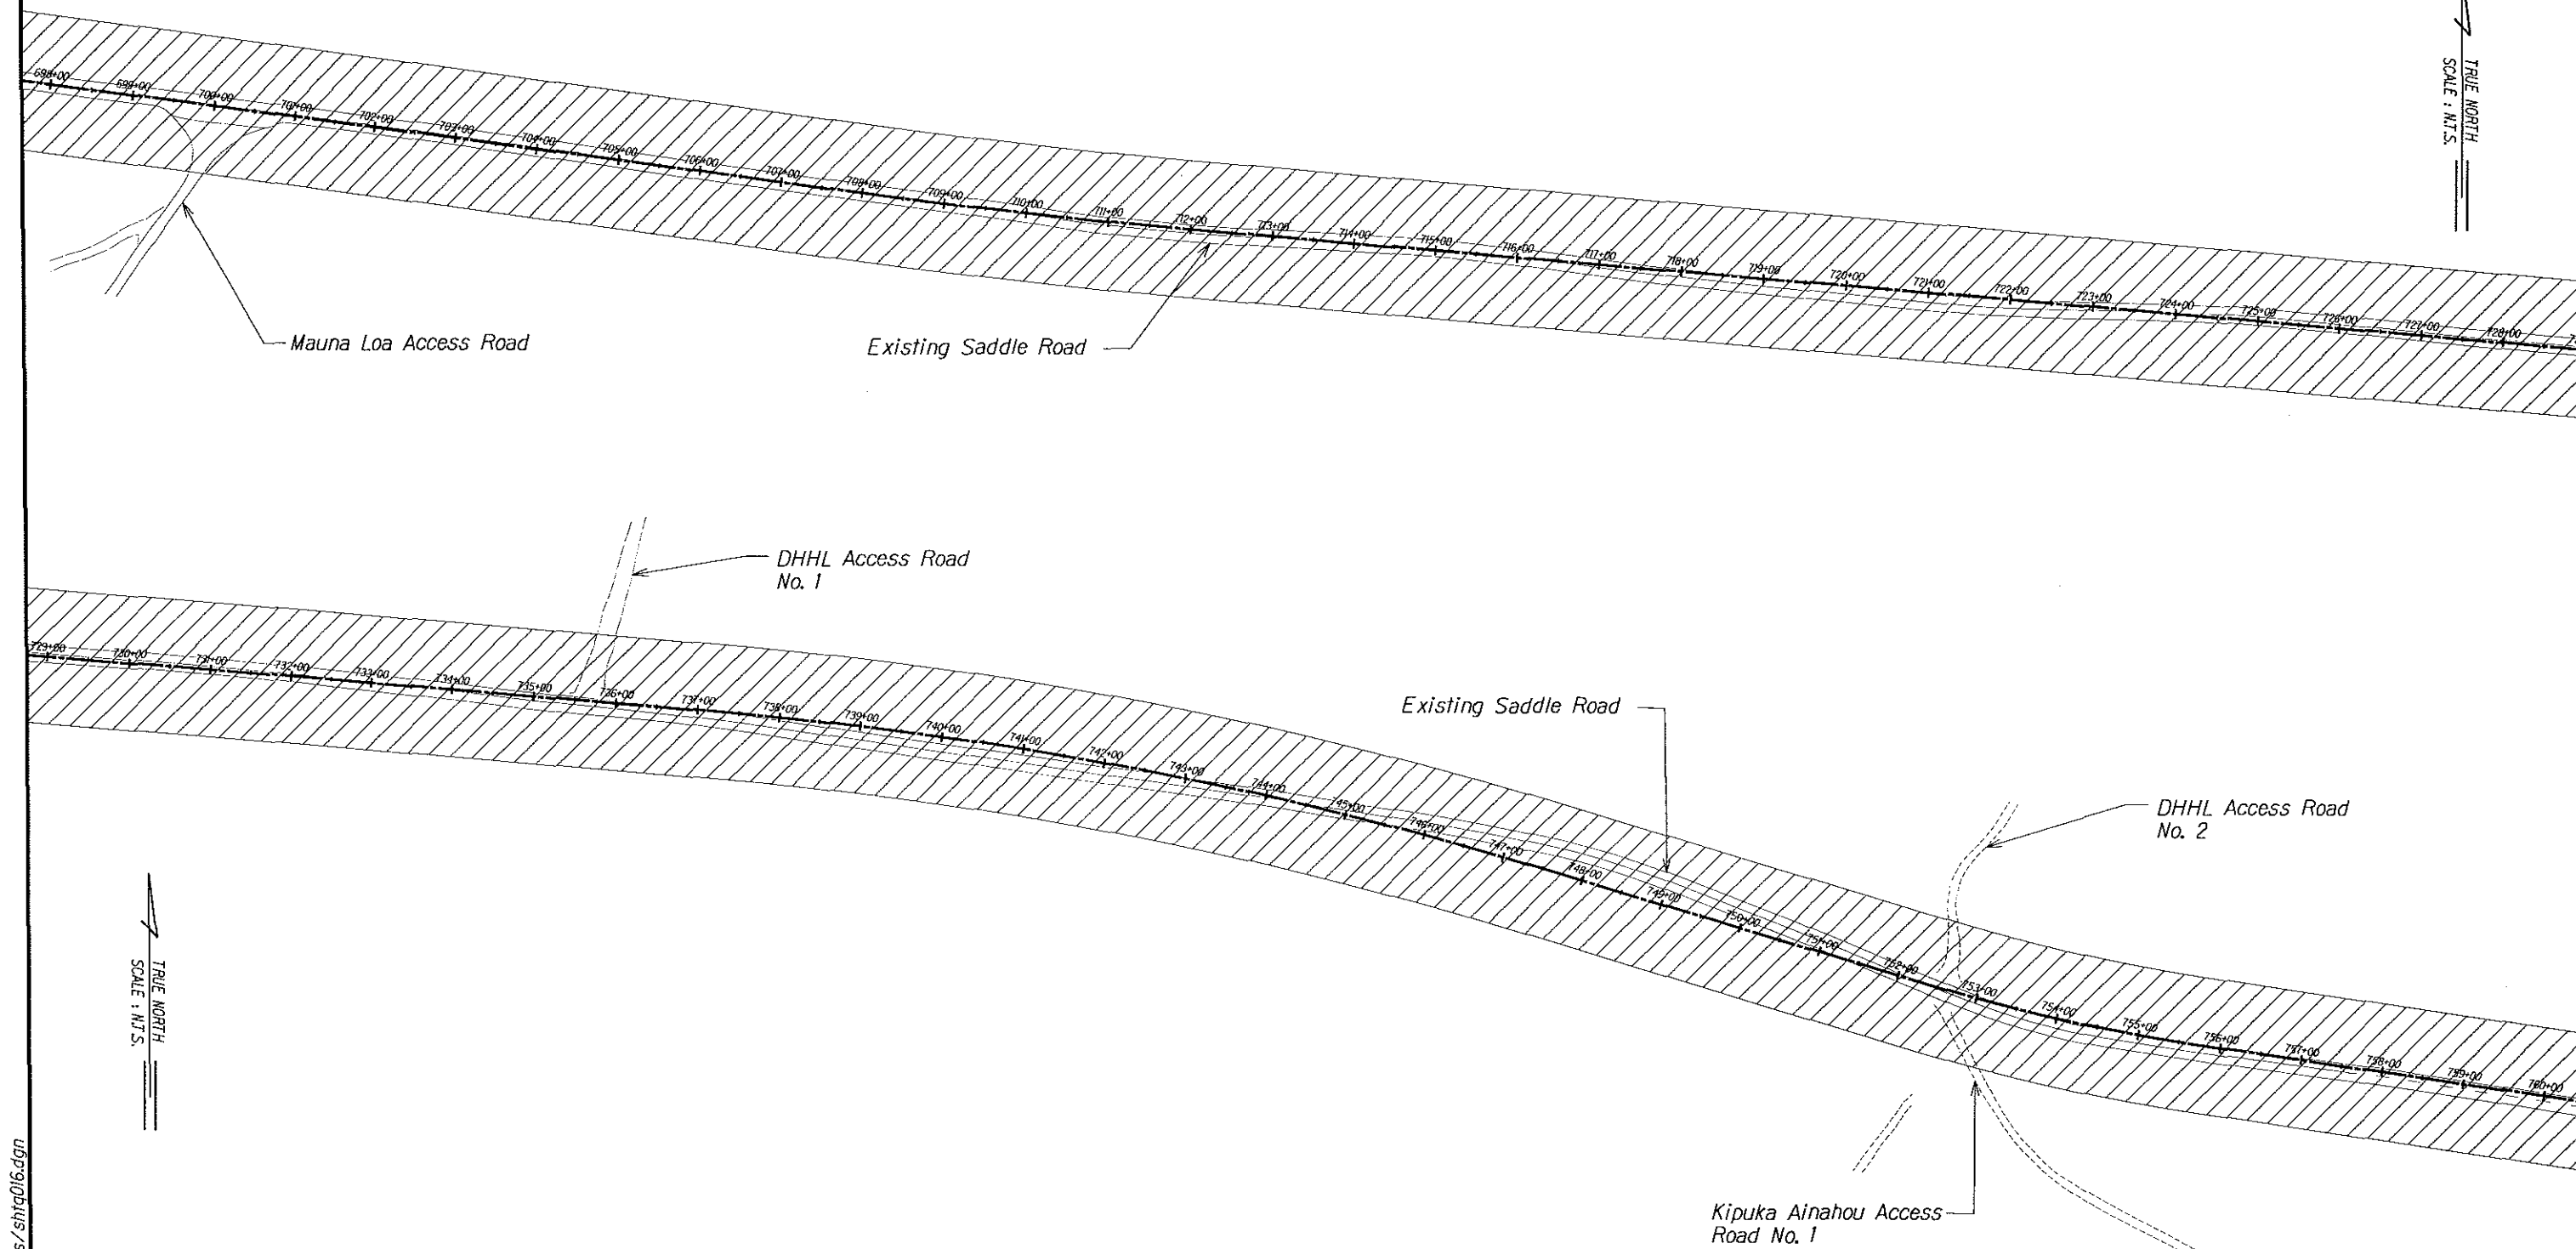


Note:
Dimensions are not to scale.

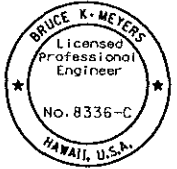


 The work was prepared by me or under my supervision and construction of this project will be under my observation. <i>[Signature]</i> Expiration Date of License 4/06	U.S. DEPARTMENT OF TRANSPORTATION FEDERAL HIGHWAY ADMINISTRATION CENTRAL FEDERAL LANDS HIGHWAY DIVISION
	TEMPORARY TRAFFIC CONTROL PLAN
	Scale: N.T.S. Date: December 5, 2005 SHEET No. 3 OF 11

STATE	SADDLE ROAD PROJECT	SHEET NO.	TOTAL SHEETS
HI	HI A-AD/STP 6(3) # 200(1)	Q17	Q24

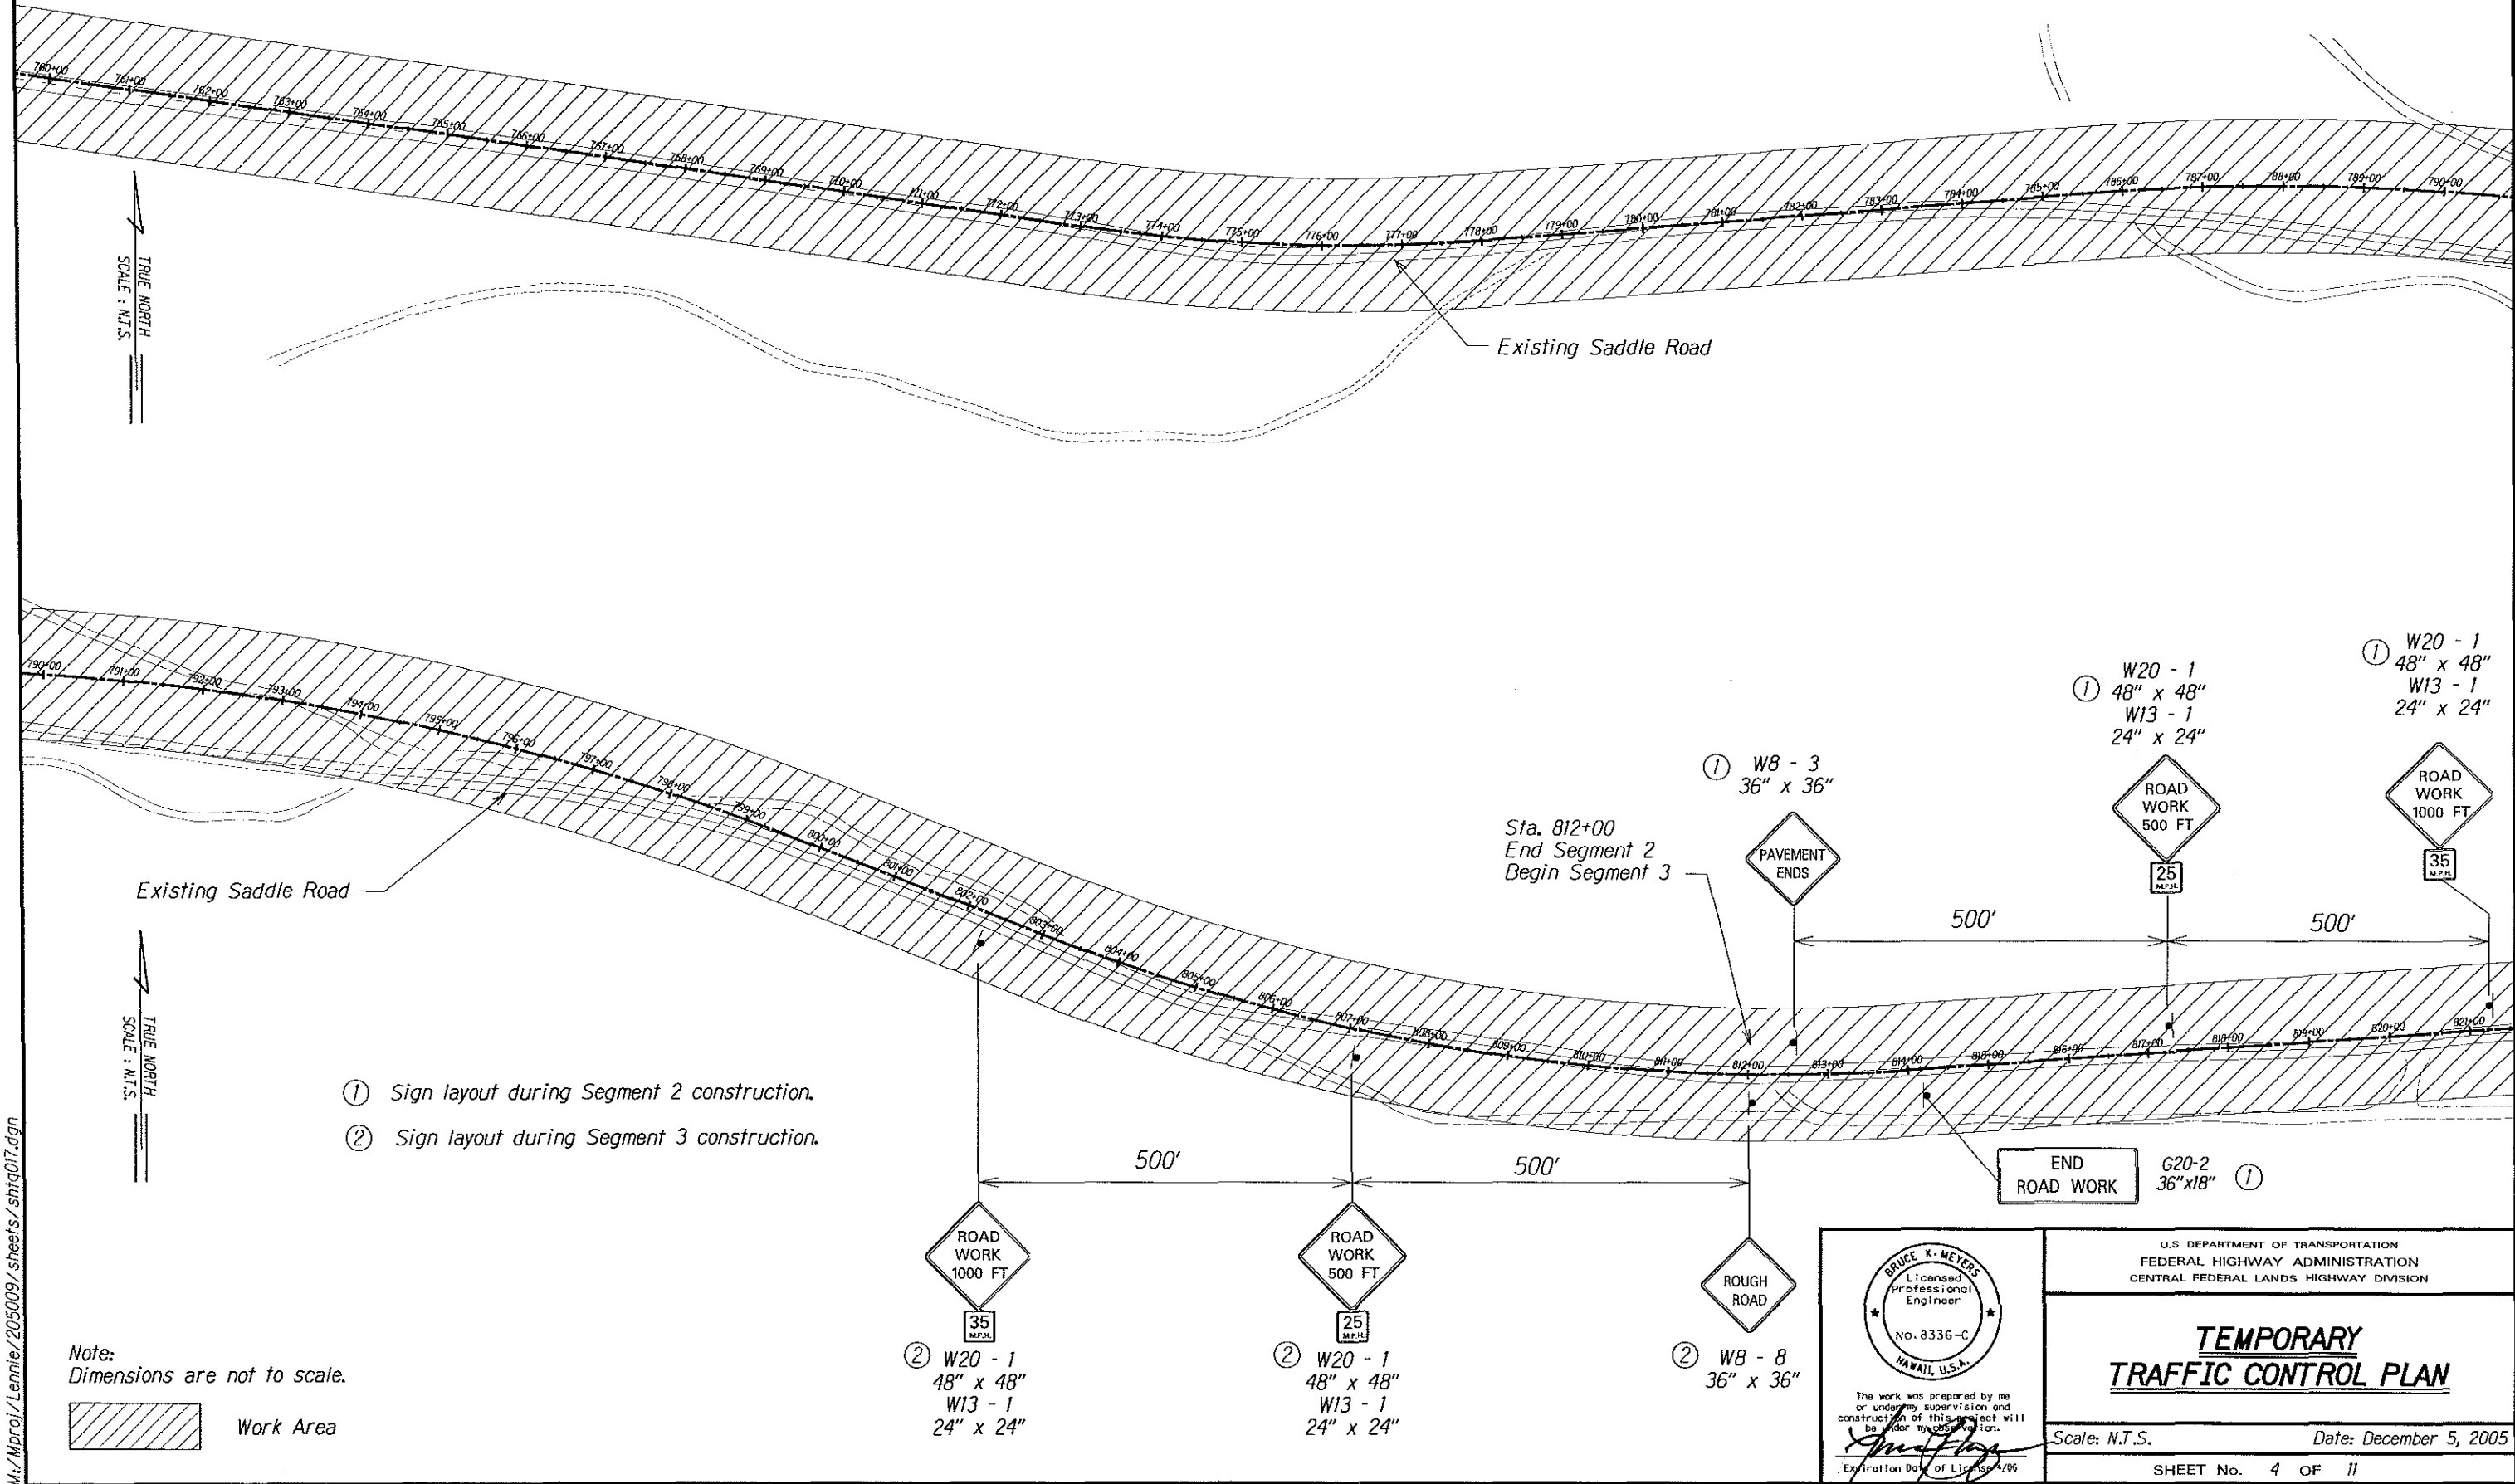

M:\Mroaj\Lenlie\205009\sheet\sttq07.dgn

STATE	SADDLE ROAD PROJECT	SHEET NO.	TOTAL SHEETS
HI	HI A-AD/STP 6(3) # 200X11	Q18	Q24

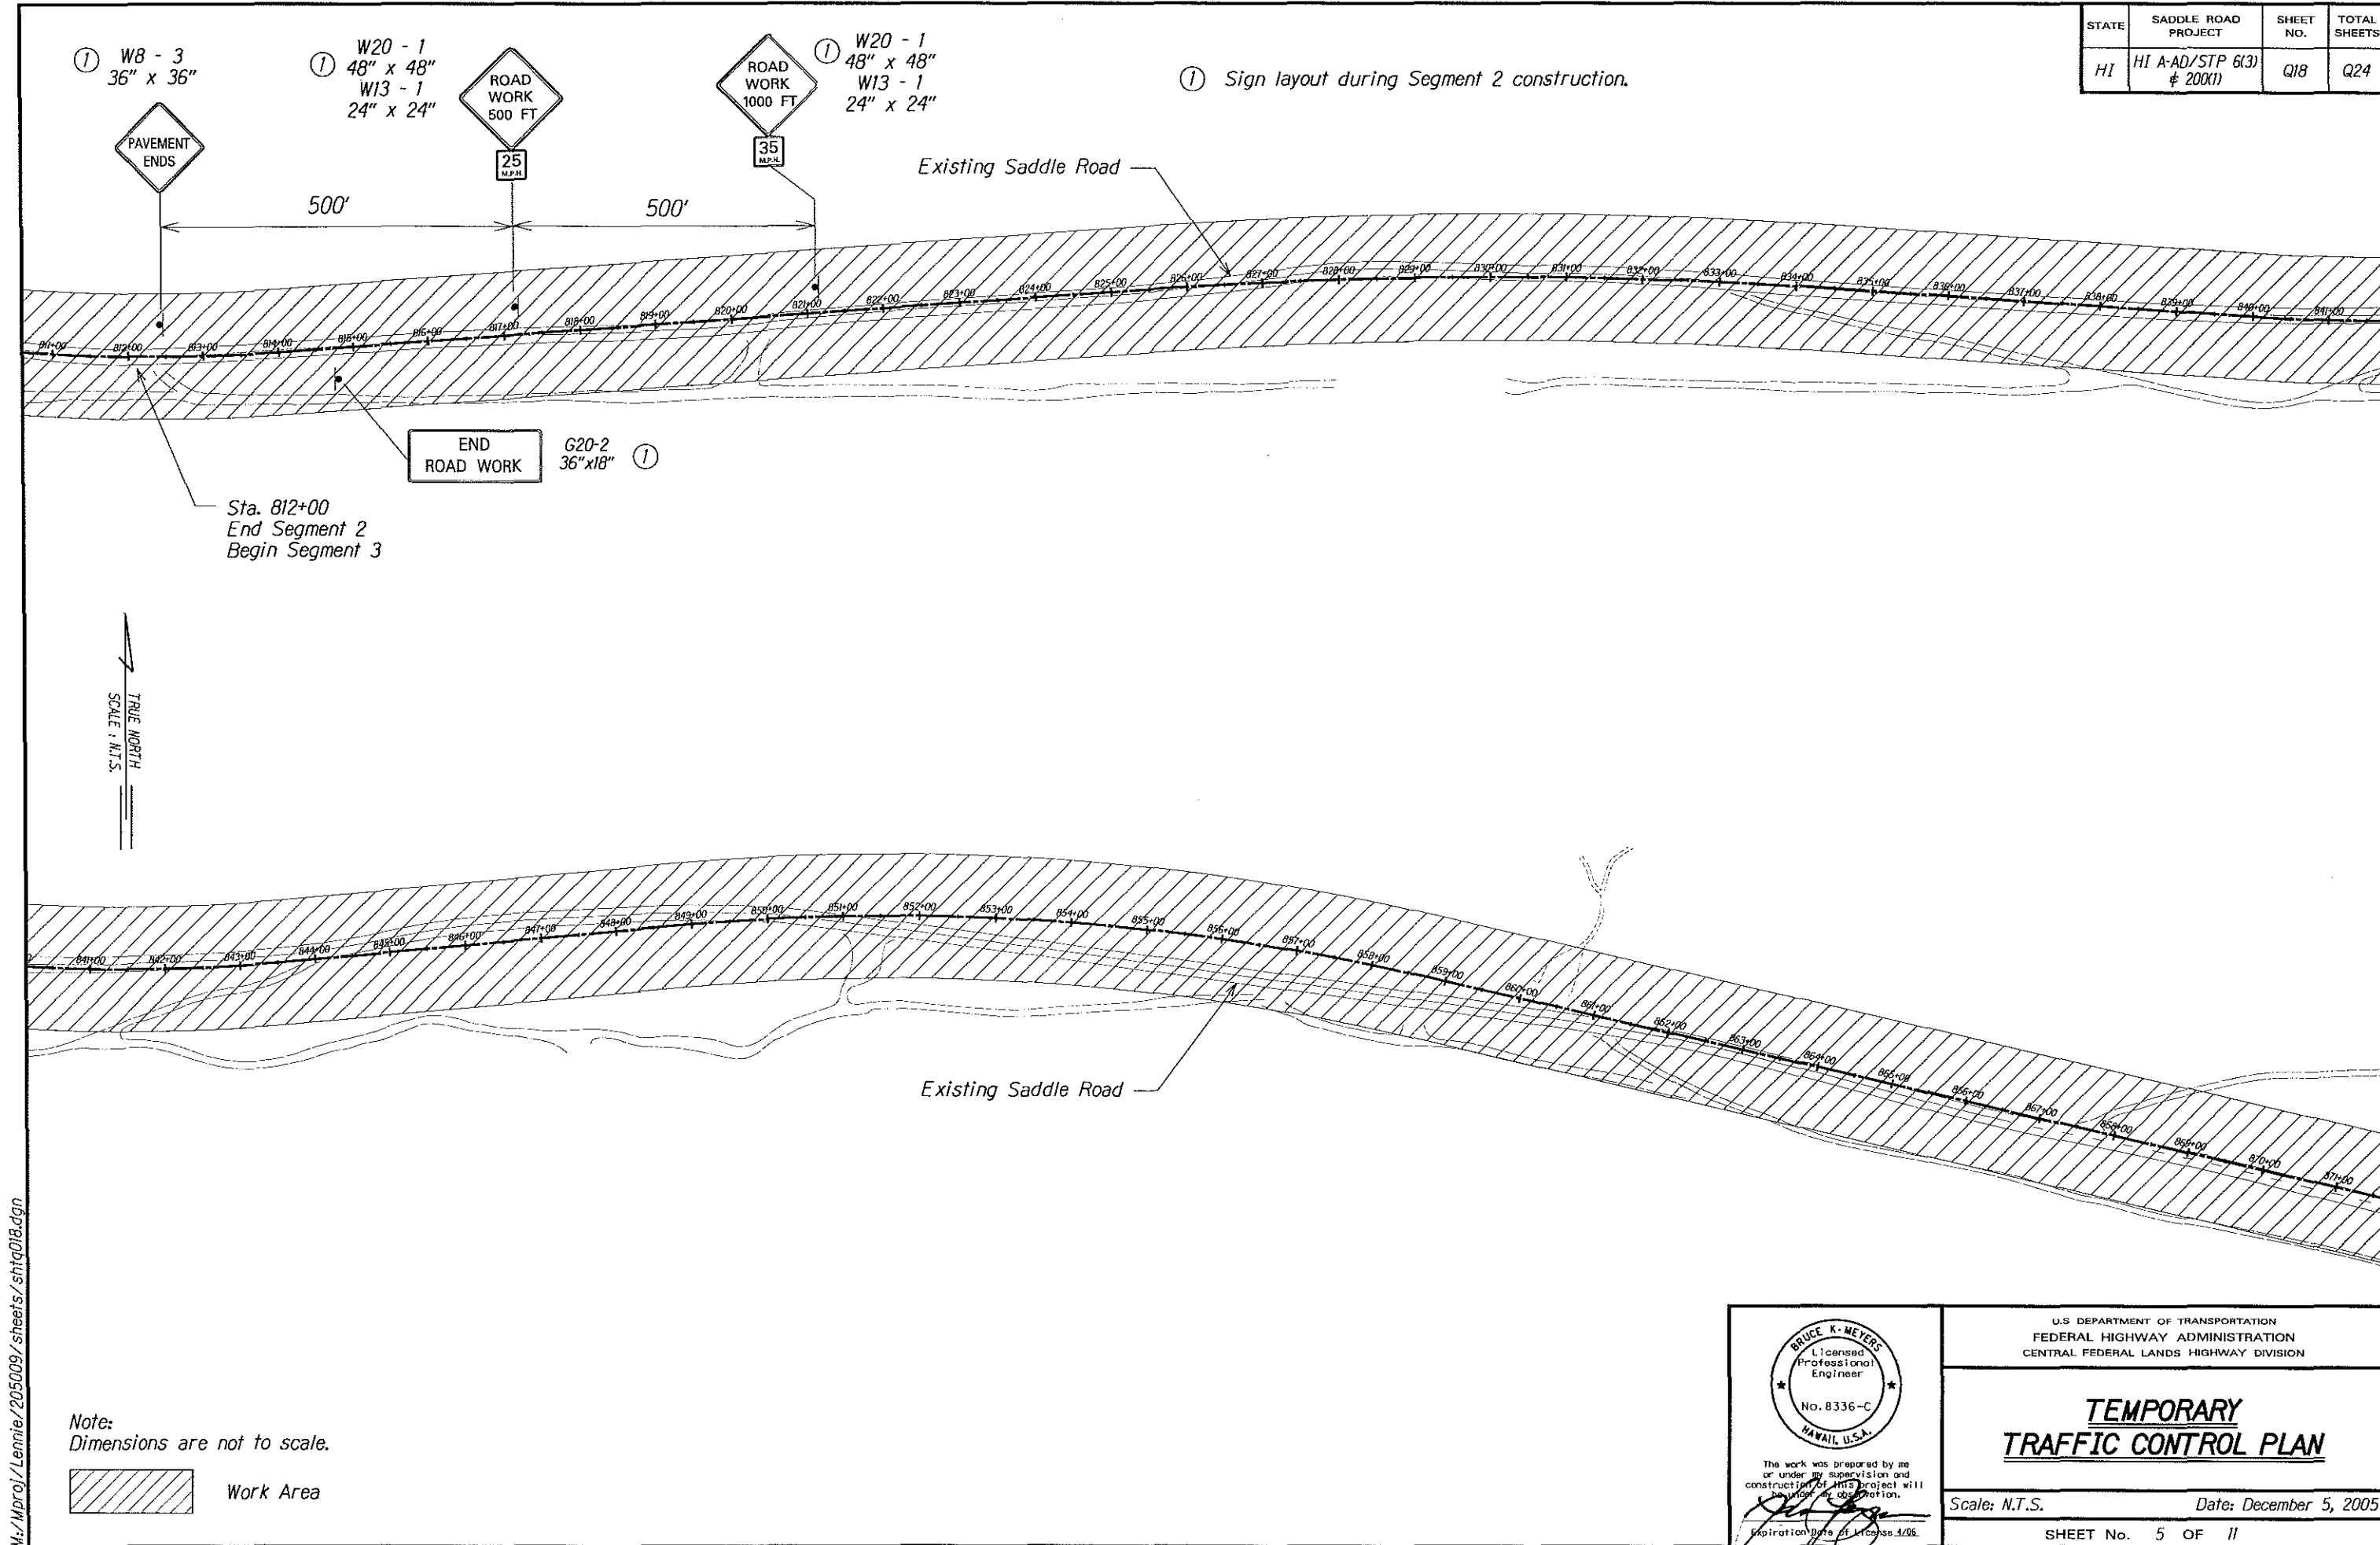

BRUCE K. MEYERS
Licensed Professional Engineer
No. 8336-C
HAWAII, U.S.A.

The work was prepared by me or under my supervision and construction of this project will be under my direction.
Expiration Date of License 4/06


U.S. DEPARTMENT OF TRANSPORTATION
FEDERAL HIGHWAY ADMINISTRATION
CENTRAL FEDERAL LANDS HIGHWAY DIVISION

TEMPORARY TRAFFIC CONTROL PLAN


Scale: N.T.S. Date: December 5, 2005

SHEET No. 5 OF 11


STATE	SADDLE ROAD PROJECT	SHEET NO.	TOTAL SHEETS
HI	HI A-AD/STP 6(3) # 200(1)	Q19	Q24

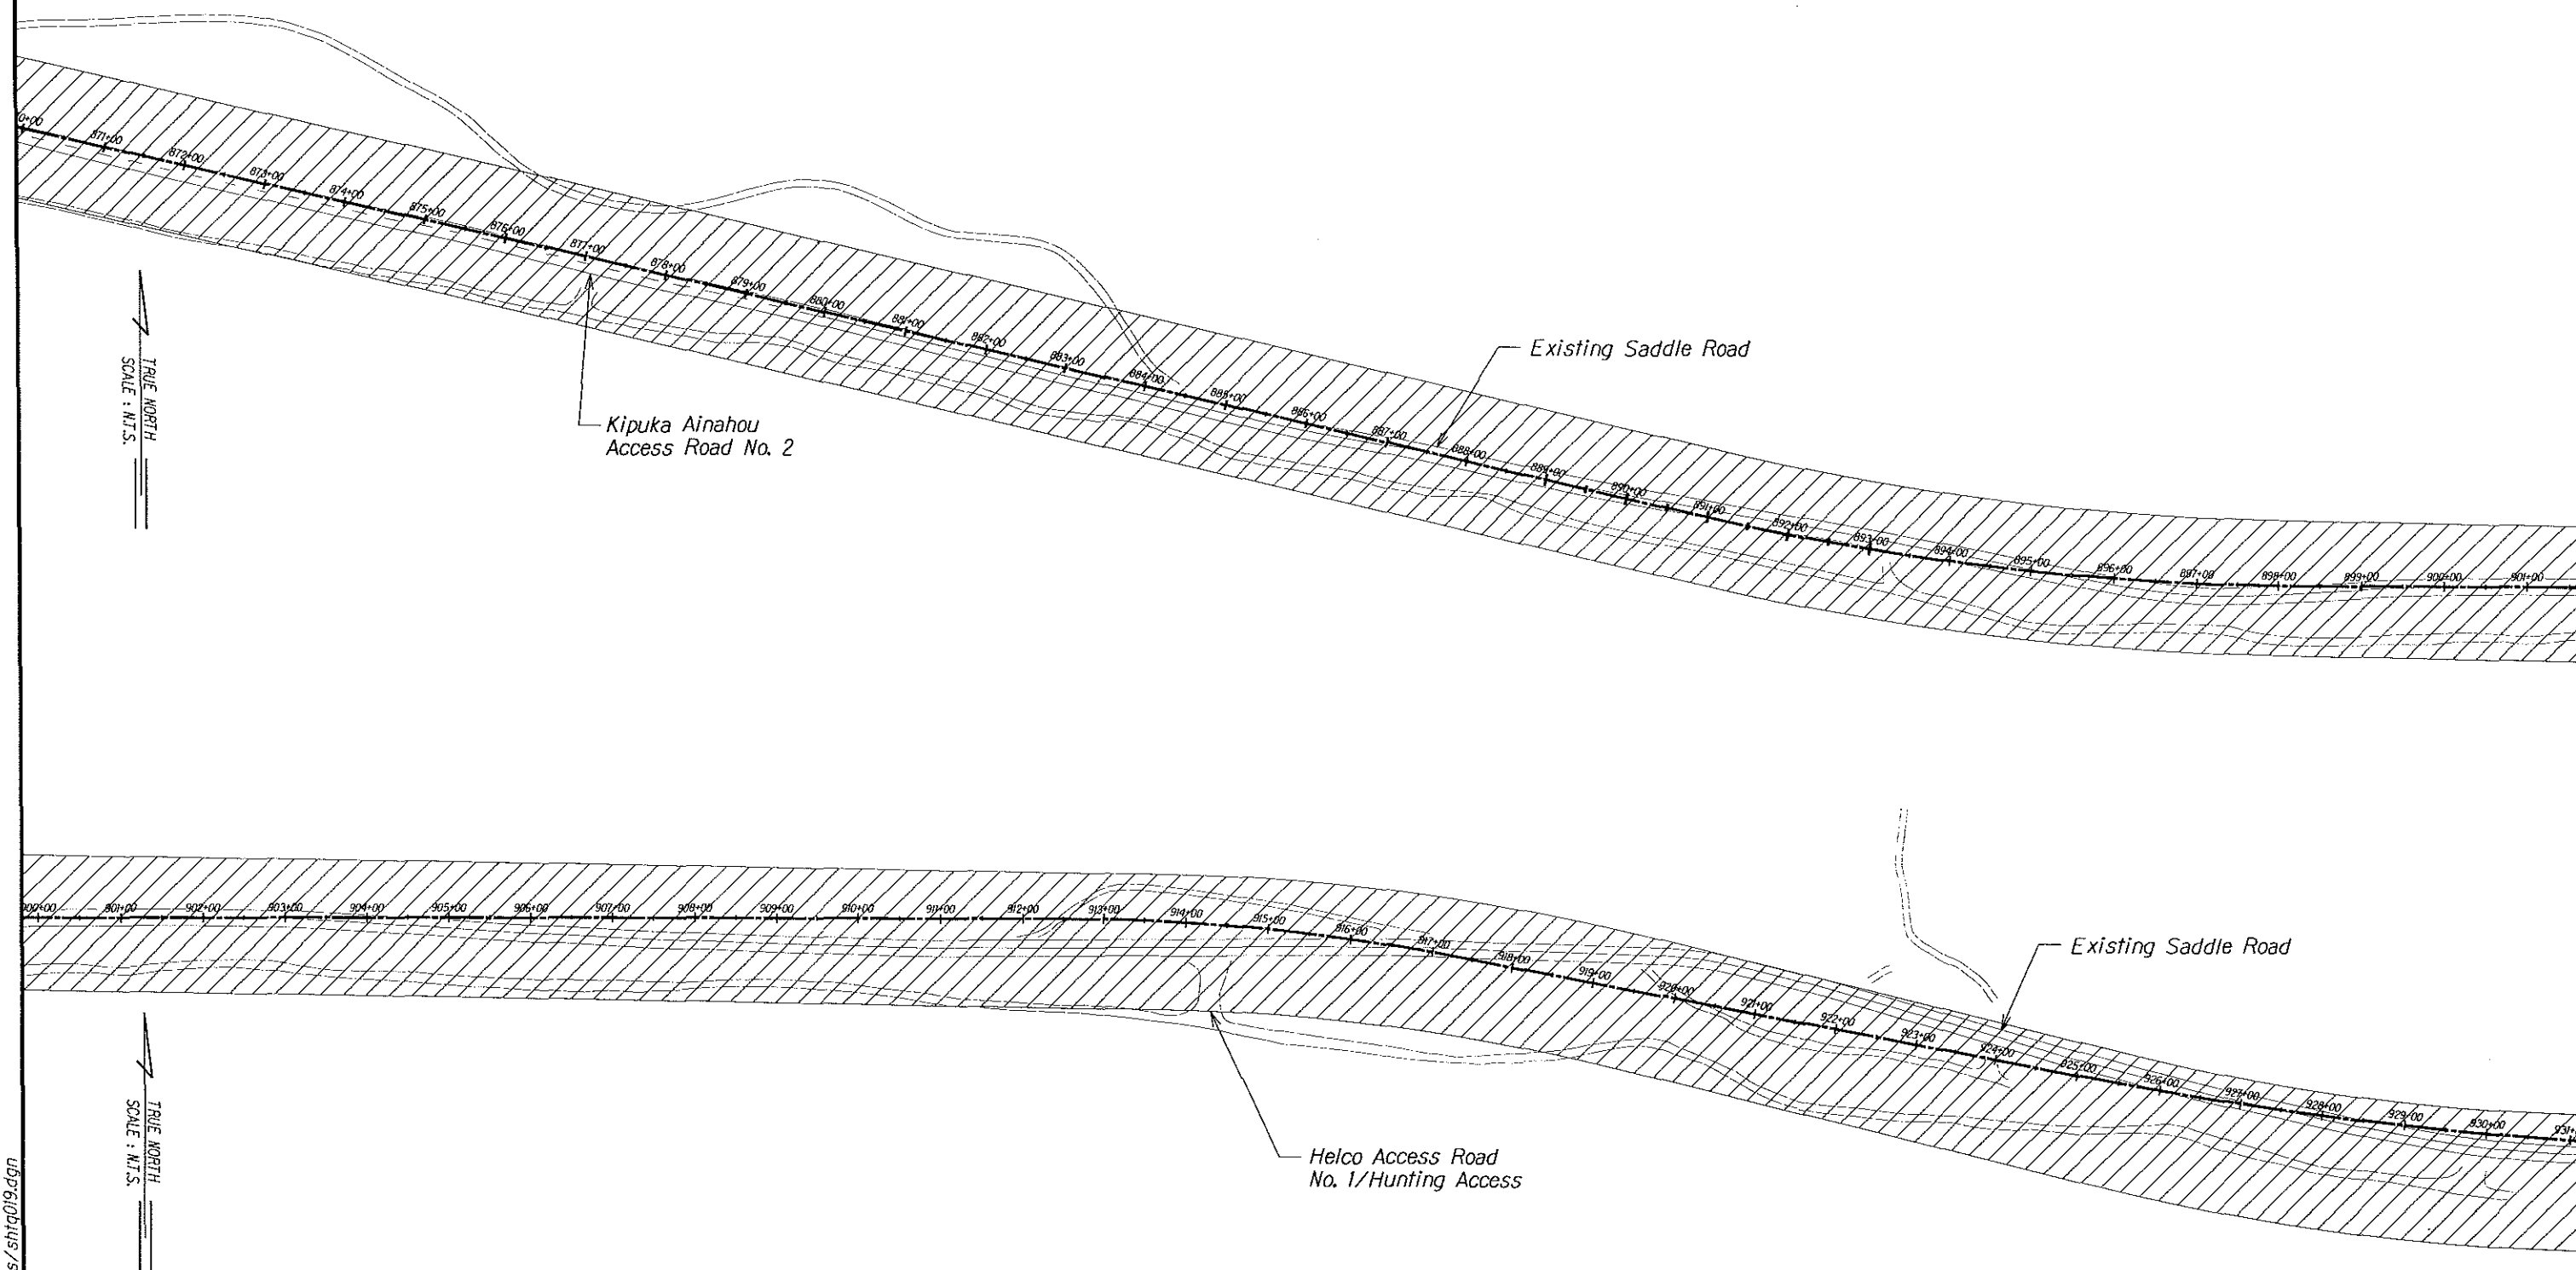

Note:
Dimensions are not to scale.

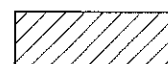


Work Area

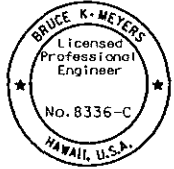 The work was prepared by me or under my supervision and construction of this project will be in accordance with the provisions of the Hawaii Engineering Law. <i>[Signature]</i> Expiration Date of License 4/06	U.S. DEPARTMENT OF TRANSPORTATION FEDERAL HIGHWAY ADMINISTRATION CENTRAL FEDERAL LANDS HIGHWAY DIVISION
	TEMPORARY TRAFFIC CONTROL PLAN
	Scale: N.T.S. Date: December 5, 2005 SHEET No. 6 OF 11




M:\Mproj\Lenier\205009\sheets\stha019.dgn

STATE	SADDLE ROAD PROJECT	SHEET NO.	TOTAL SHEETS
HI	HI A-AD/STP 6(3) # 200(1)	Q20	Q24

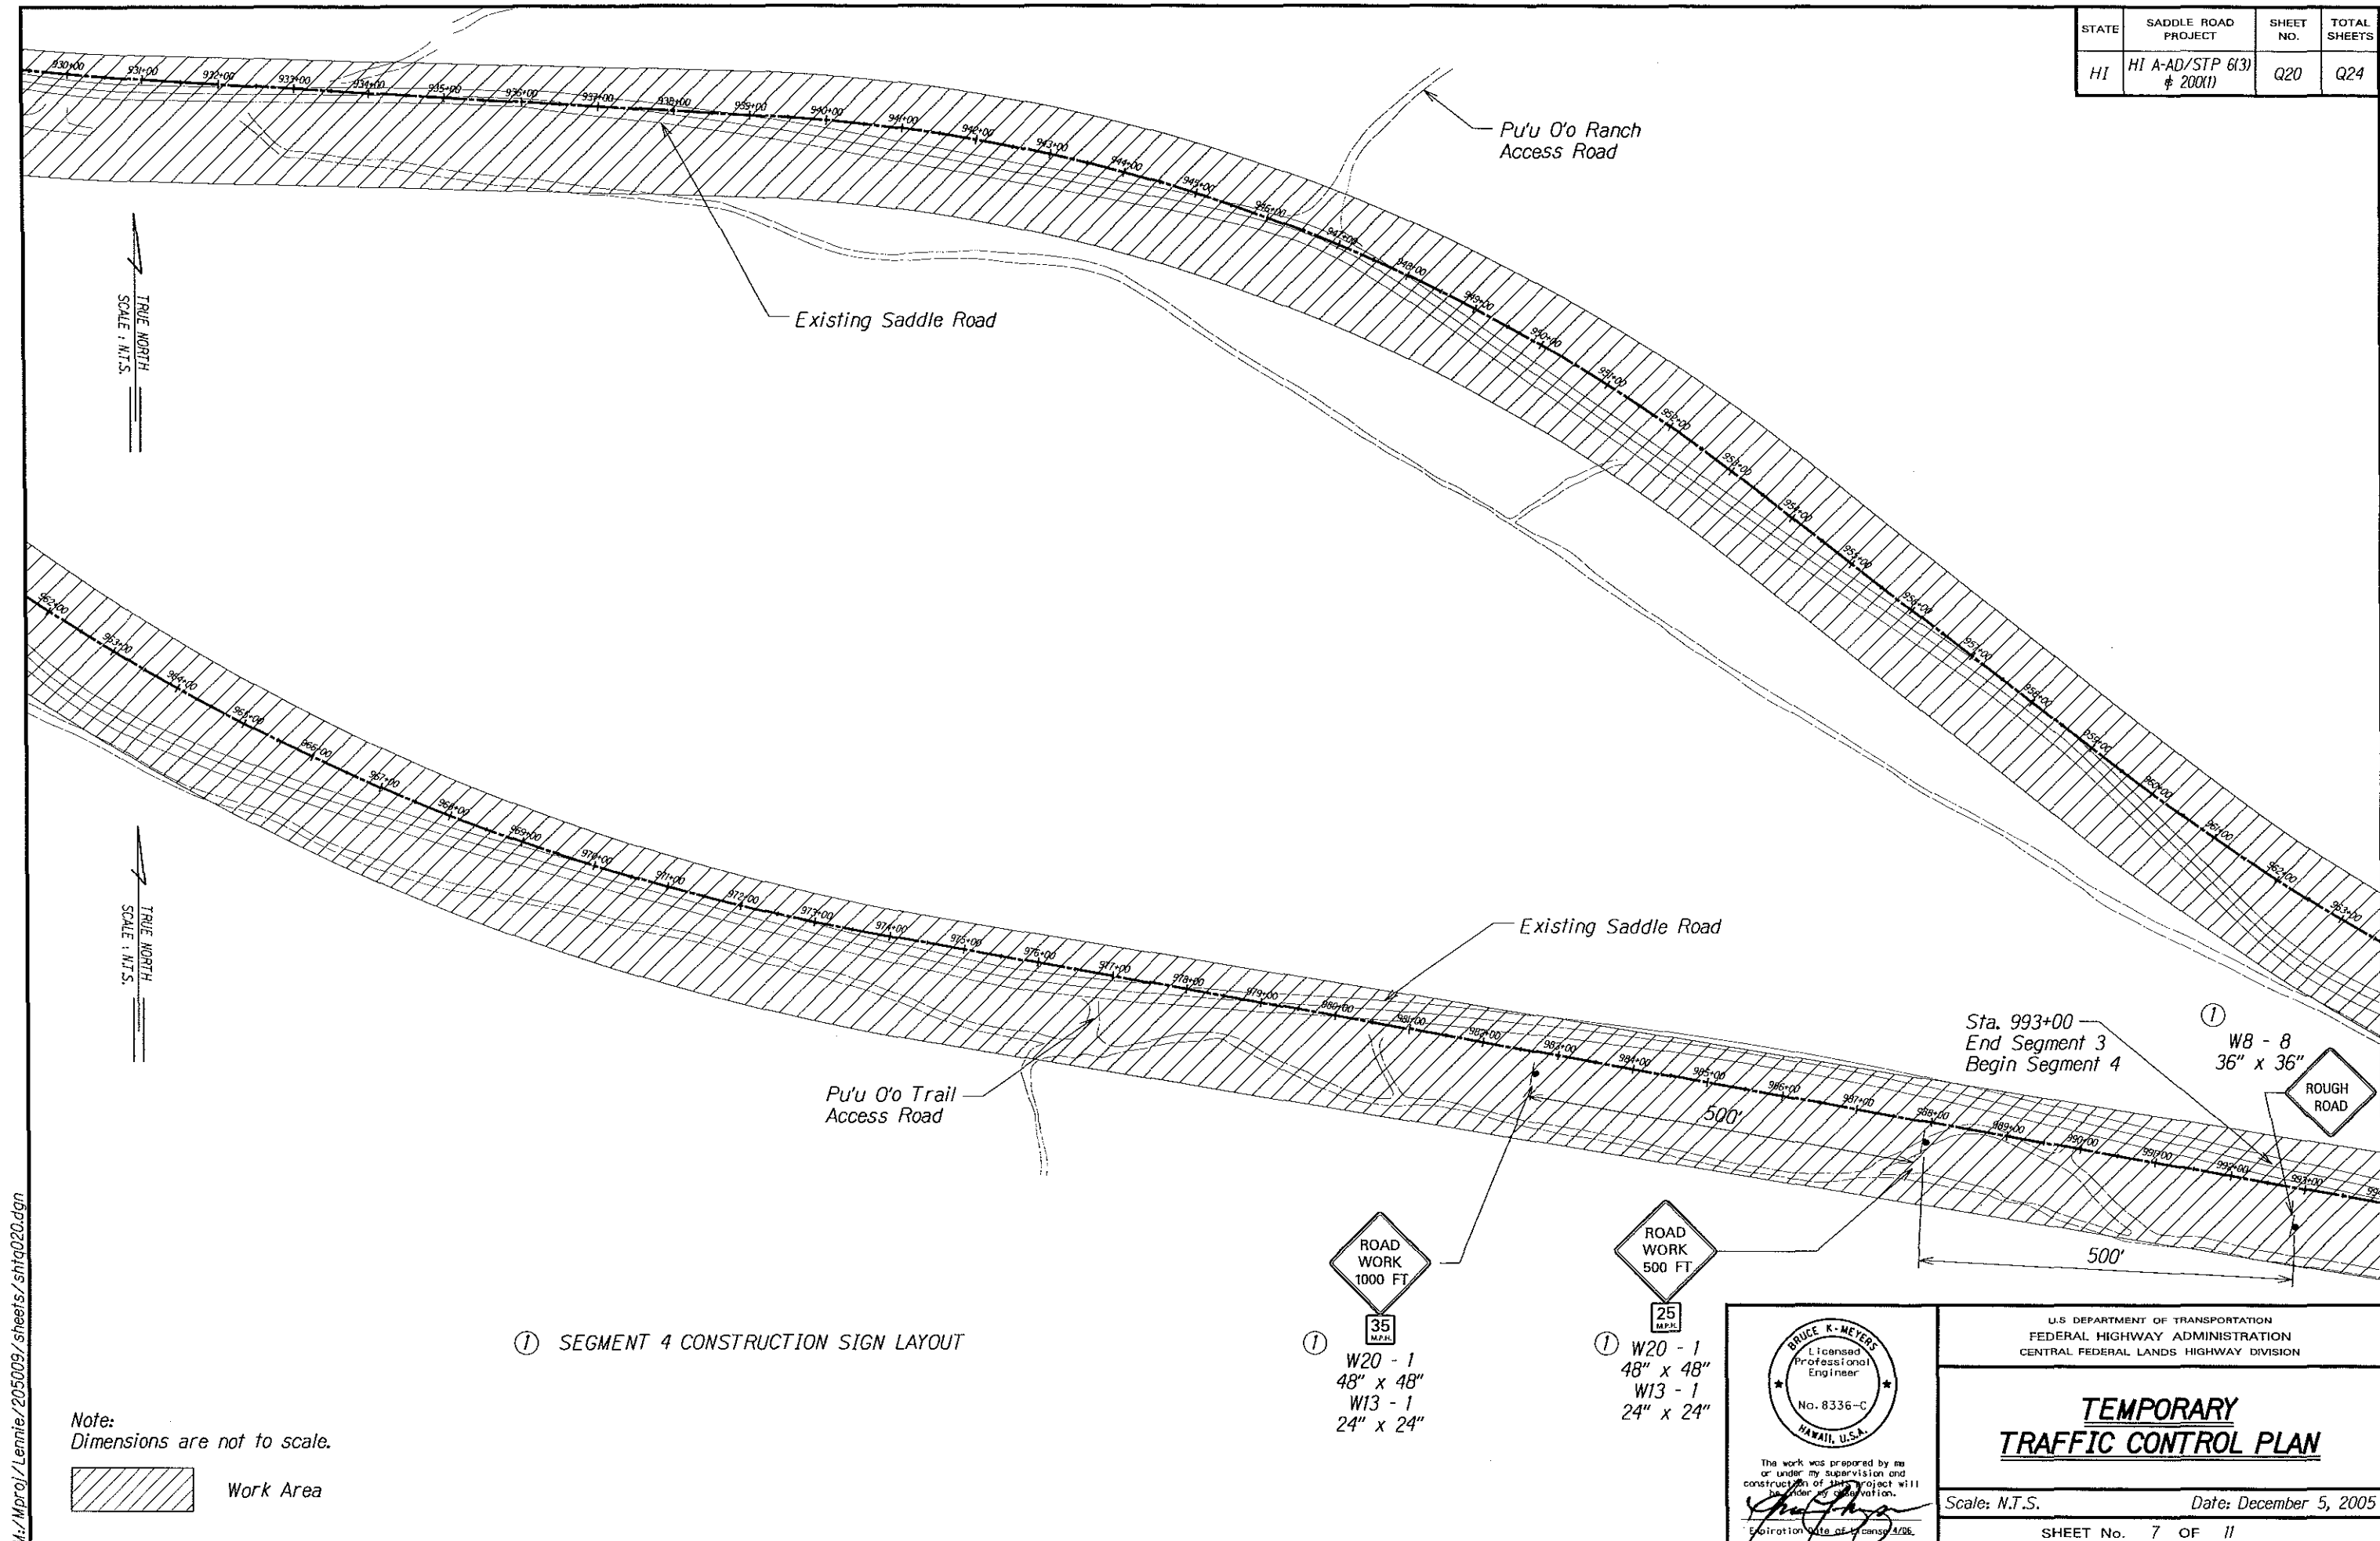

① SEGMENT 4 CONSTRUCTION SIGN LAYOUT


Note:
Dimensions are not to scale.

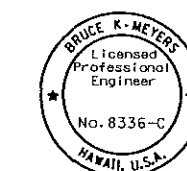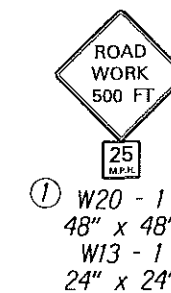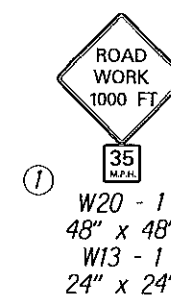


The work was prepared by me
or under my supervision and
construction of this project will
be under my supervision.
Bruce K. Meyers
Expiration Date of License 4/06


U.S. DEPARTMENT OF TRANSPORTATION FEDERAL HIGHWAY ADMINISTRATION CENTRAL FEDERAL LANDS HIGHWAY DIVISION	
TEMPORARY TRAFFIC CONTROL PLAN	
Scale: N.T.S.	Date: December 5, 2005
SHEET No. 7 OF 11	

STATE	SADDLE ROAD PROJECT	SHEET NO.	TOTAL SHEETS
HI	HI A-AD/STP 6(3) # 200(1)	Q21	Q24

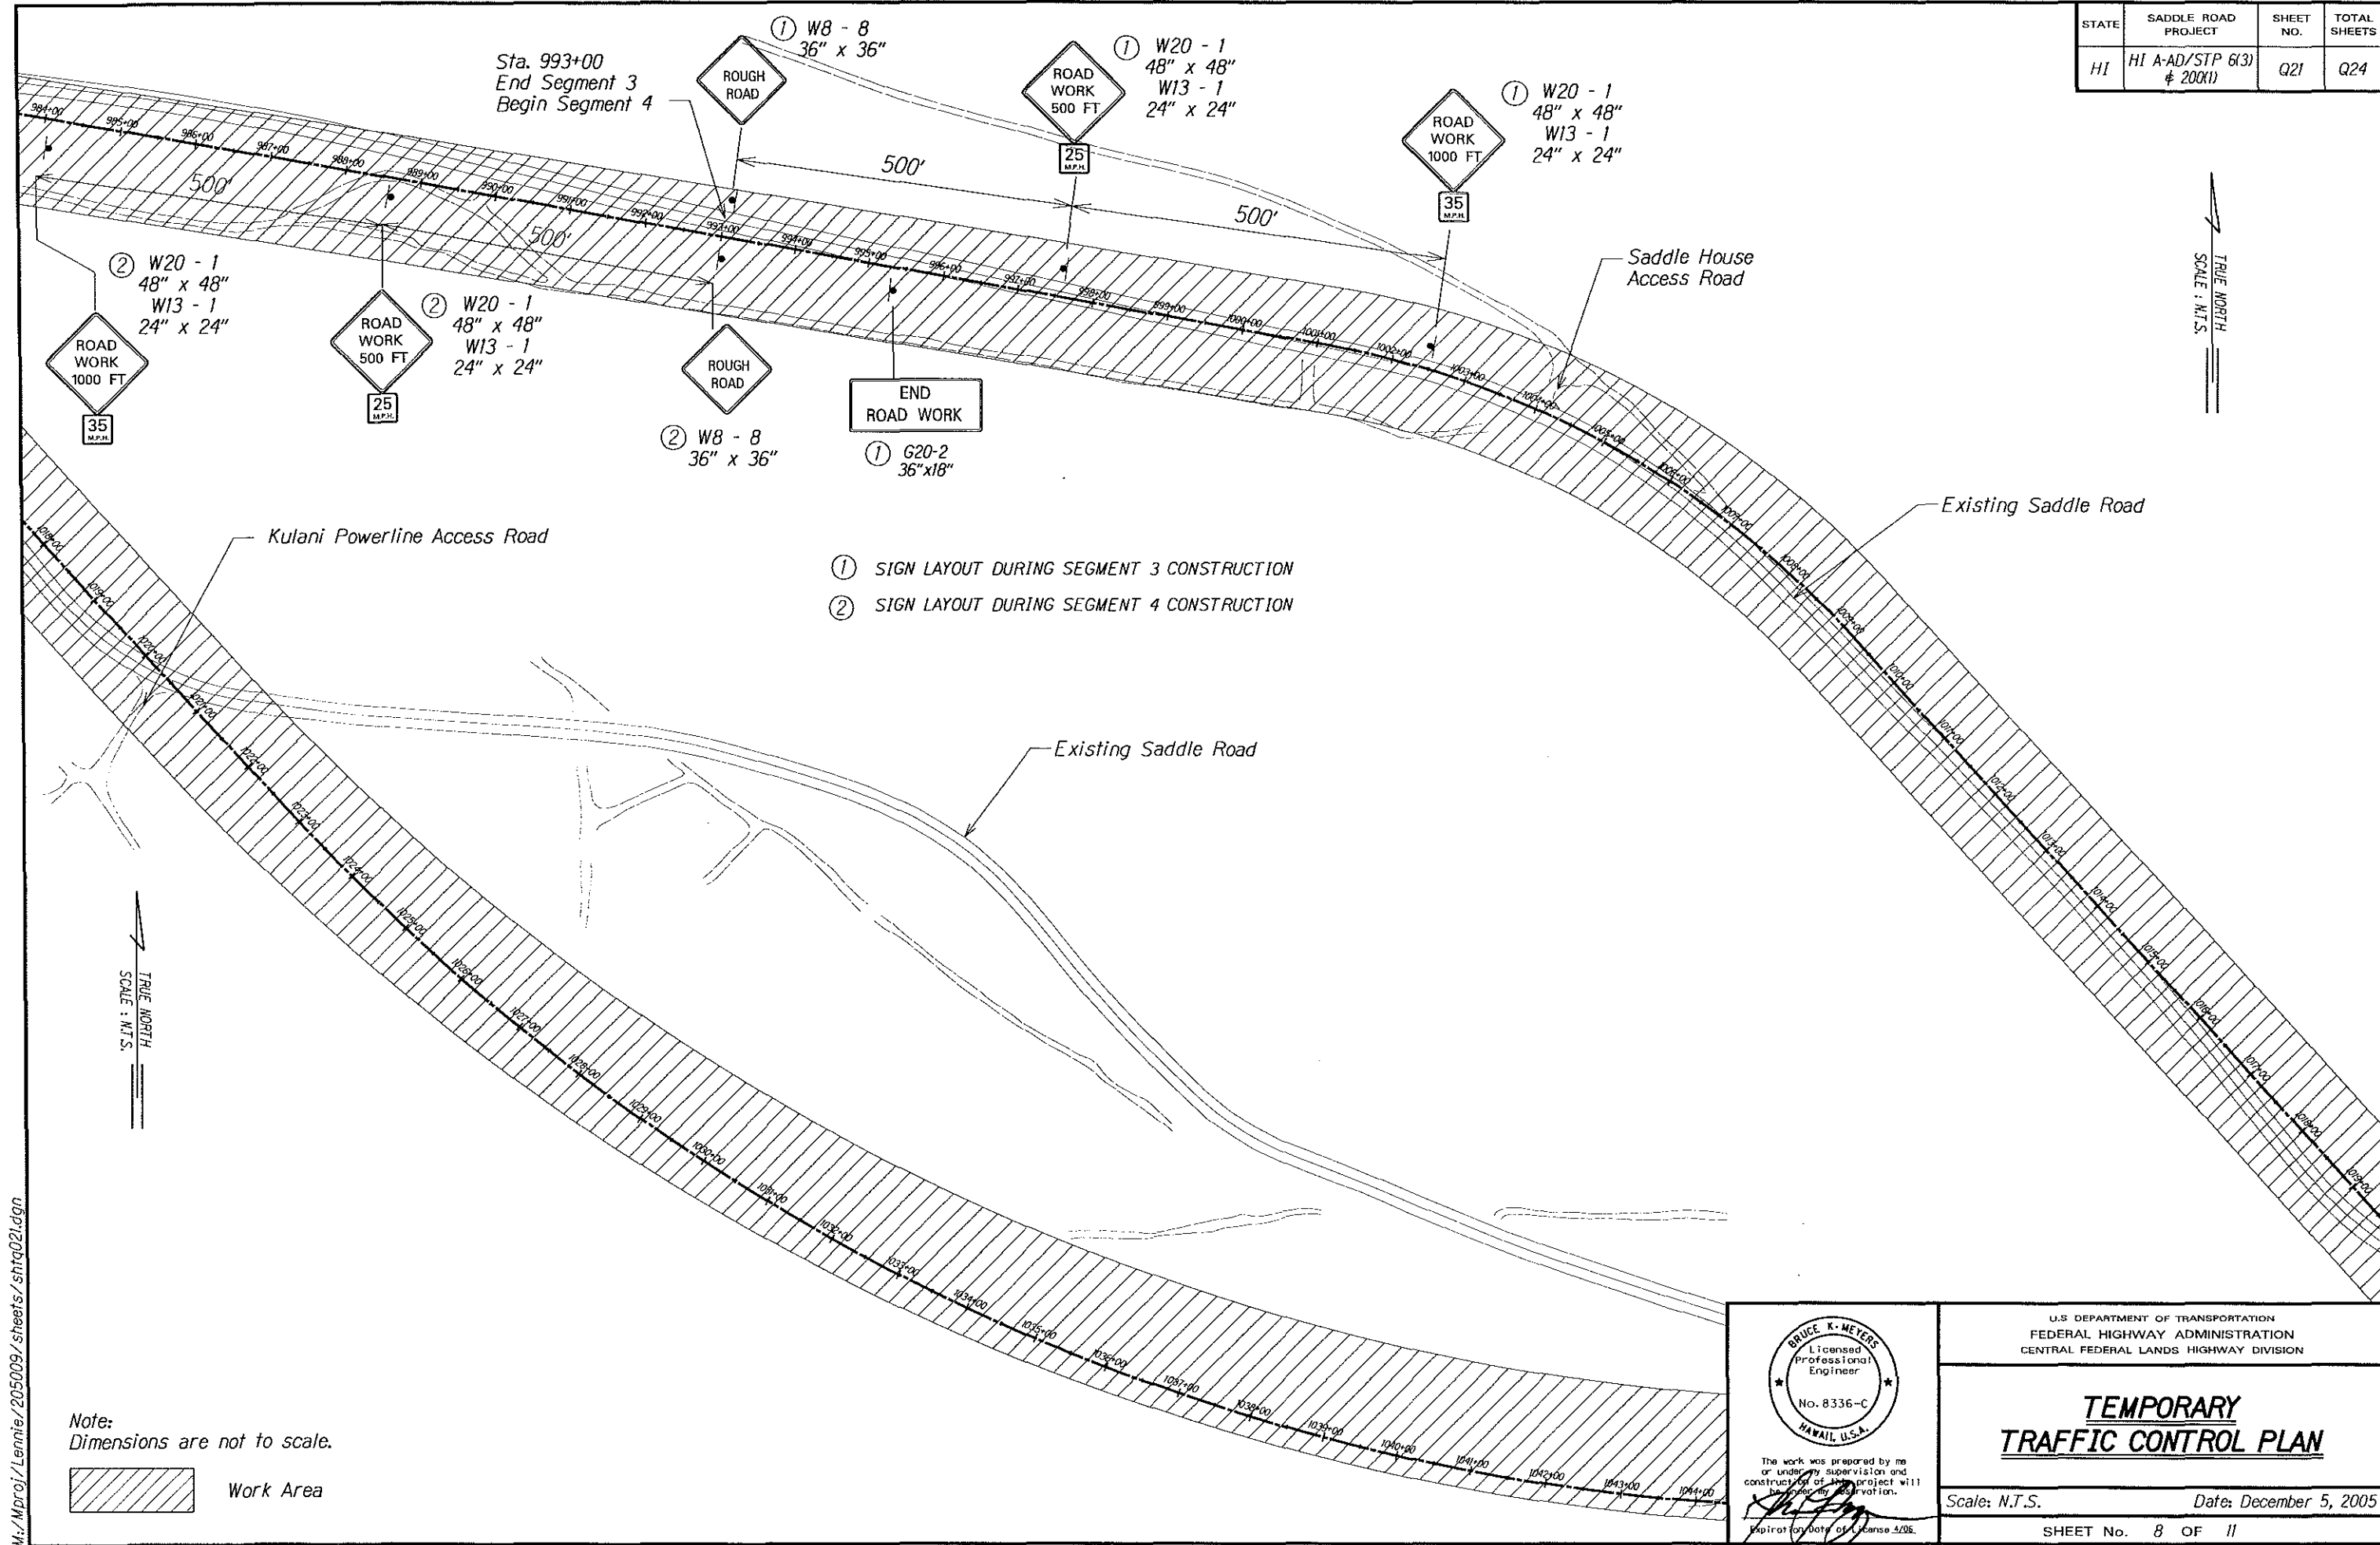

Note:
Dimensions are not to scale.

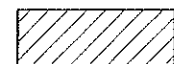 Work Area

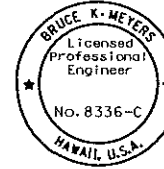

The work was prepared by me or under my supervision and construction of the project will be under my observation.
[Signature]
 Expiration Date of License 4/06

U.S. DEPARTMENT OF TRANSPORTATION
 FEDERAL HIGHWAY ADMINISTRATION
 CENTRAL FEDERAL LANDS HIGHWAY DIVISION


**TEMPORARY
TRAFFIC CONTROL PLAN**

Scale: N.T.S. Date: December 5, 2005

SHEET No. 8 OF 11


STATE	SADDLE ROAD PROJECT	SHEET NO.	TOTAL SHEETS
HI	HI A-AD/STP 6(3) # 200(1)	Q22	Q24

TRUE NORTH
SCALE : N.T.S.

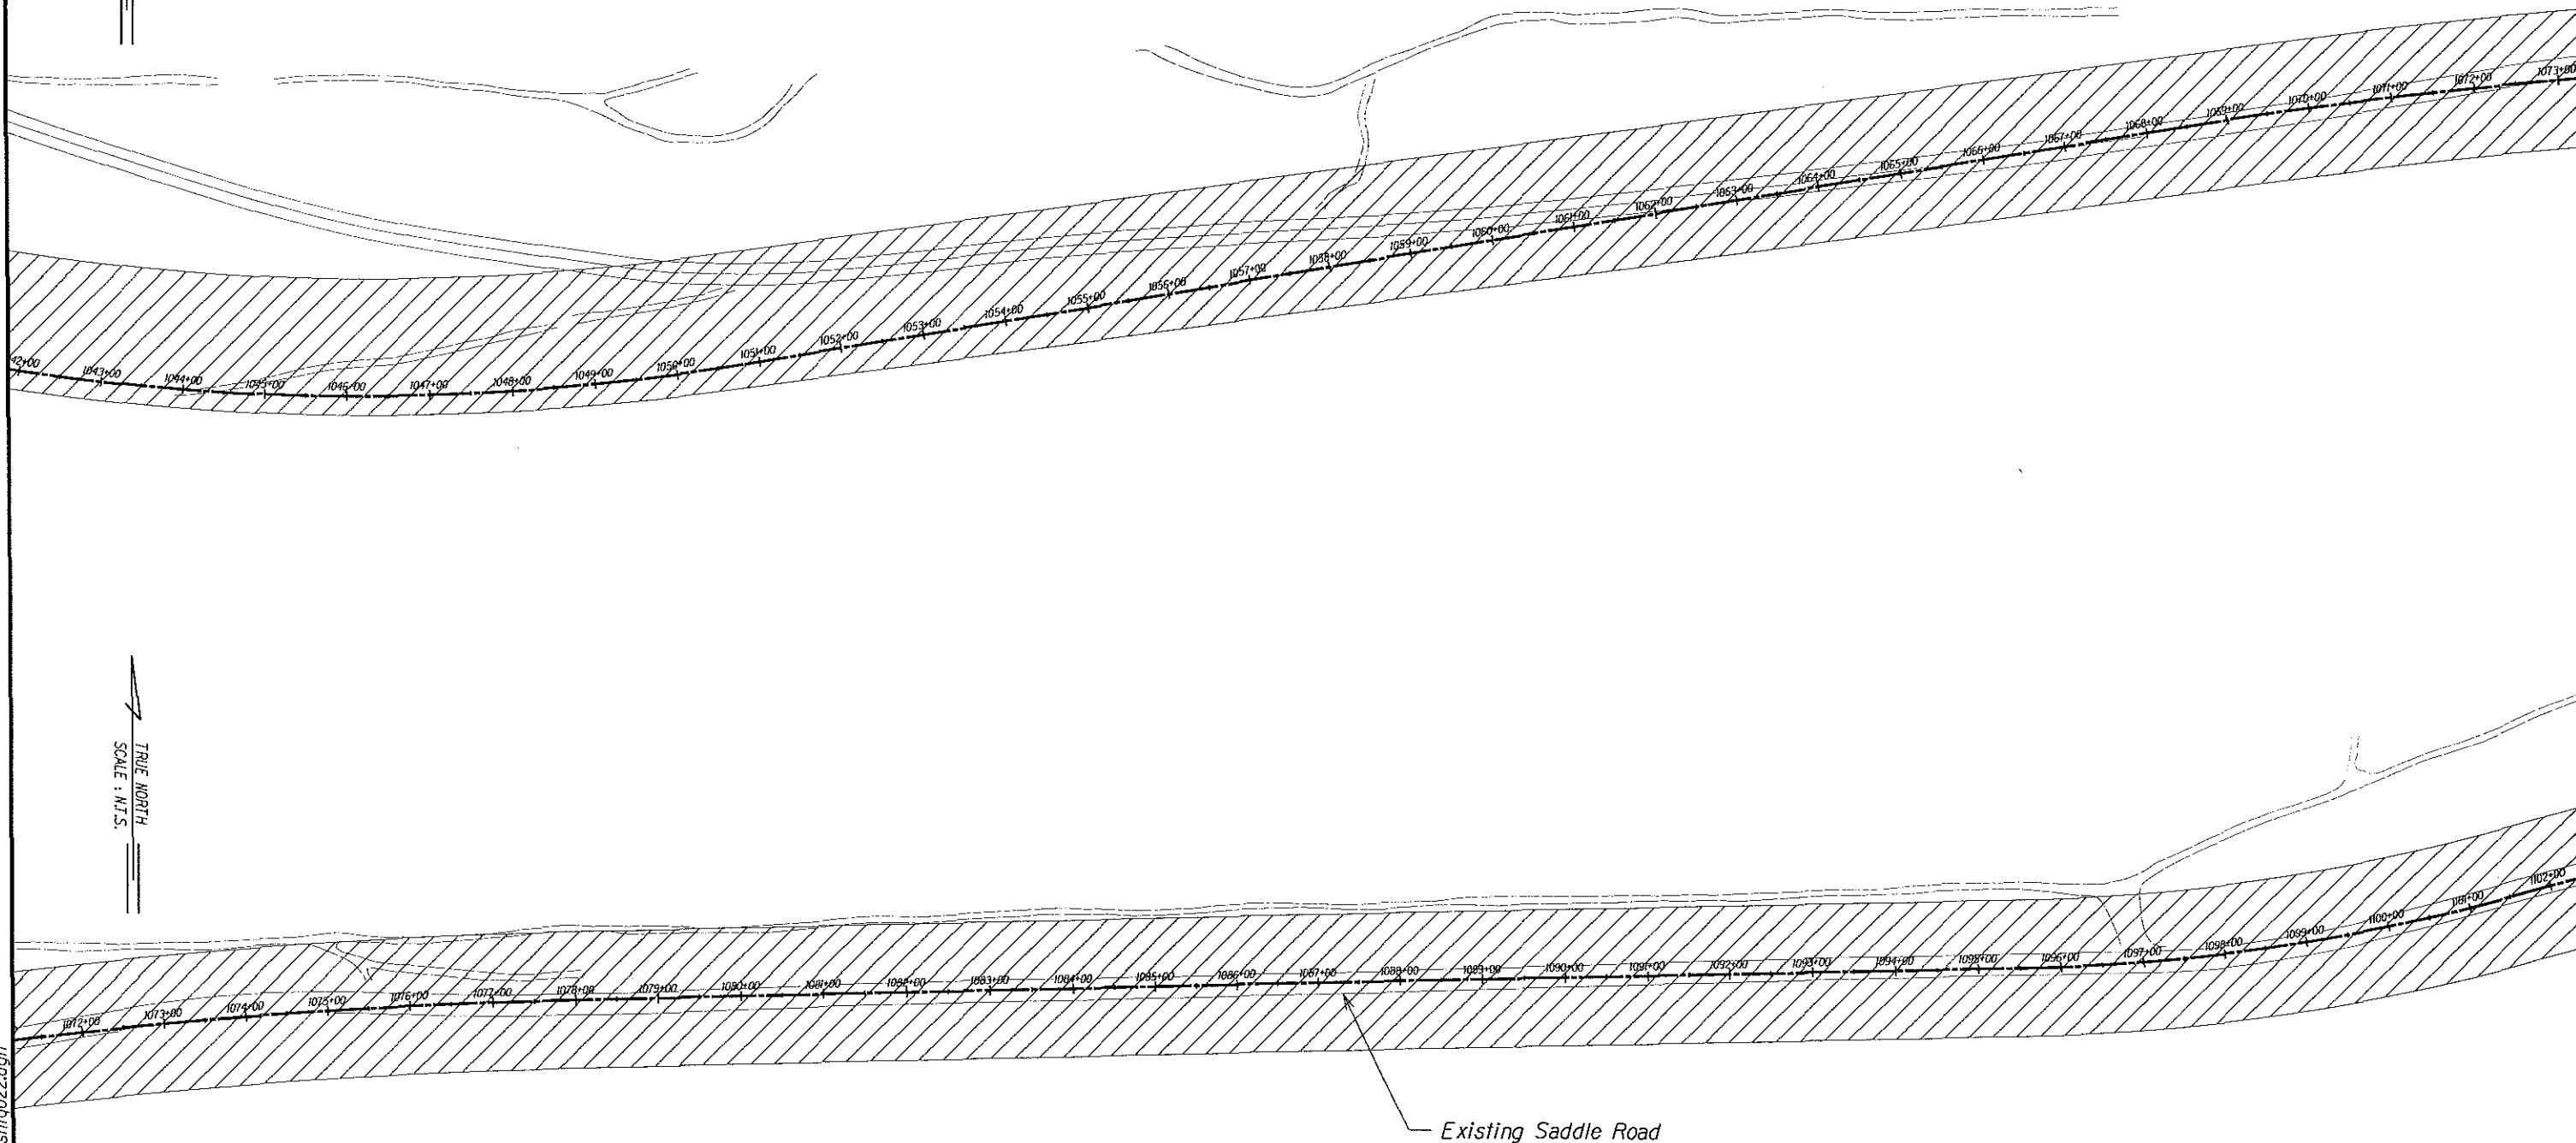


TRUE NORTH
SCALE : N.T.S.

Note:
Dimensions are not to scale.

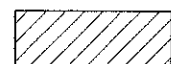
 Work Area

Existing Saddle Road

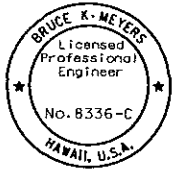 The work was prepared by me or under my supervision and construction of this project will be under my observation. <i>[Signature]</i> Expiration date of license 4/06	U.S. DEPARTMENT OF TRANSPORTATION FEDERAL HIGHWAY ADMINISTRATION CENTRAL FEDERAL LANDS HIGHWAY DIVISION	
	TEMPORARY TRAFFIC CONTROL PLAN	
	Scale: N.T.S.	Date: December 5, 2005
SHEET No. 9 OF 11		

U:\Mproj\Lenzie\205009\sheet\shtr022.dgn

STATE	SADDLE ROAD PROJECT	SHEET NO.	TOTAL SHEETS
HI	HI A-AD/STP 6(3) # 200(1)	Q23	Q24

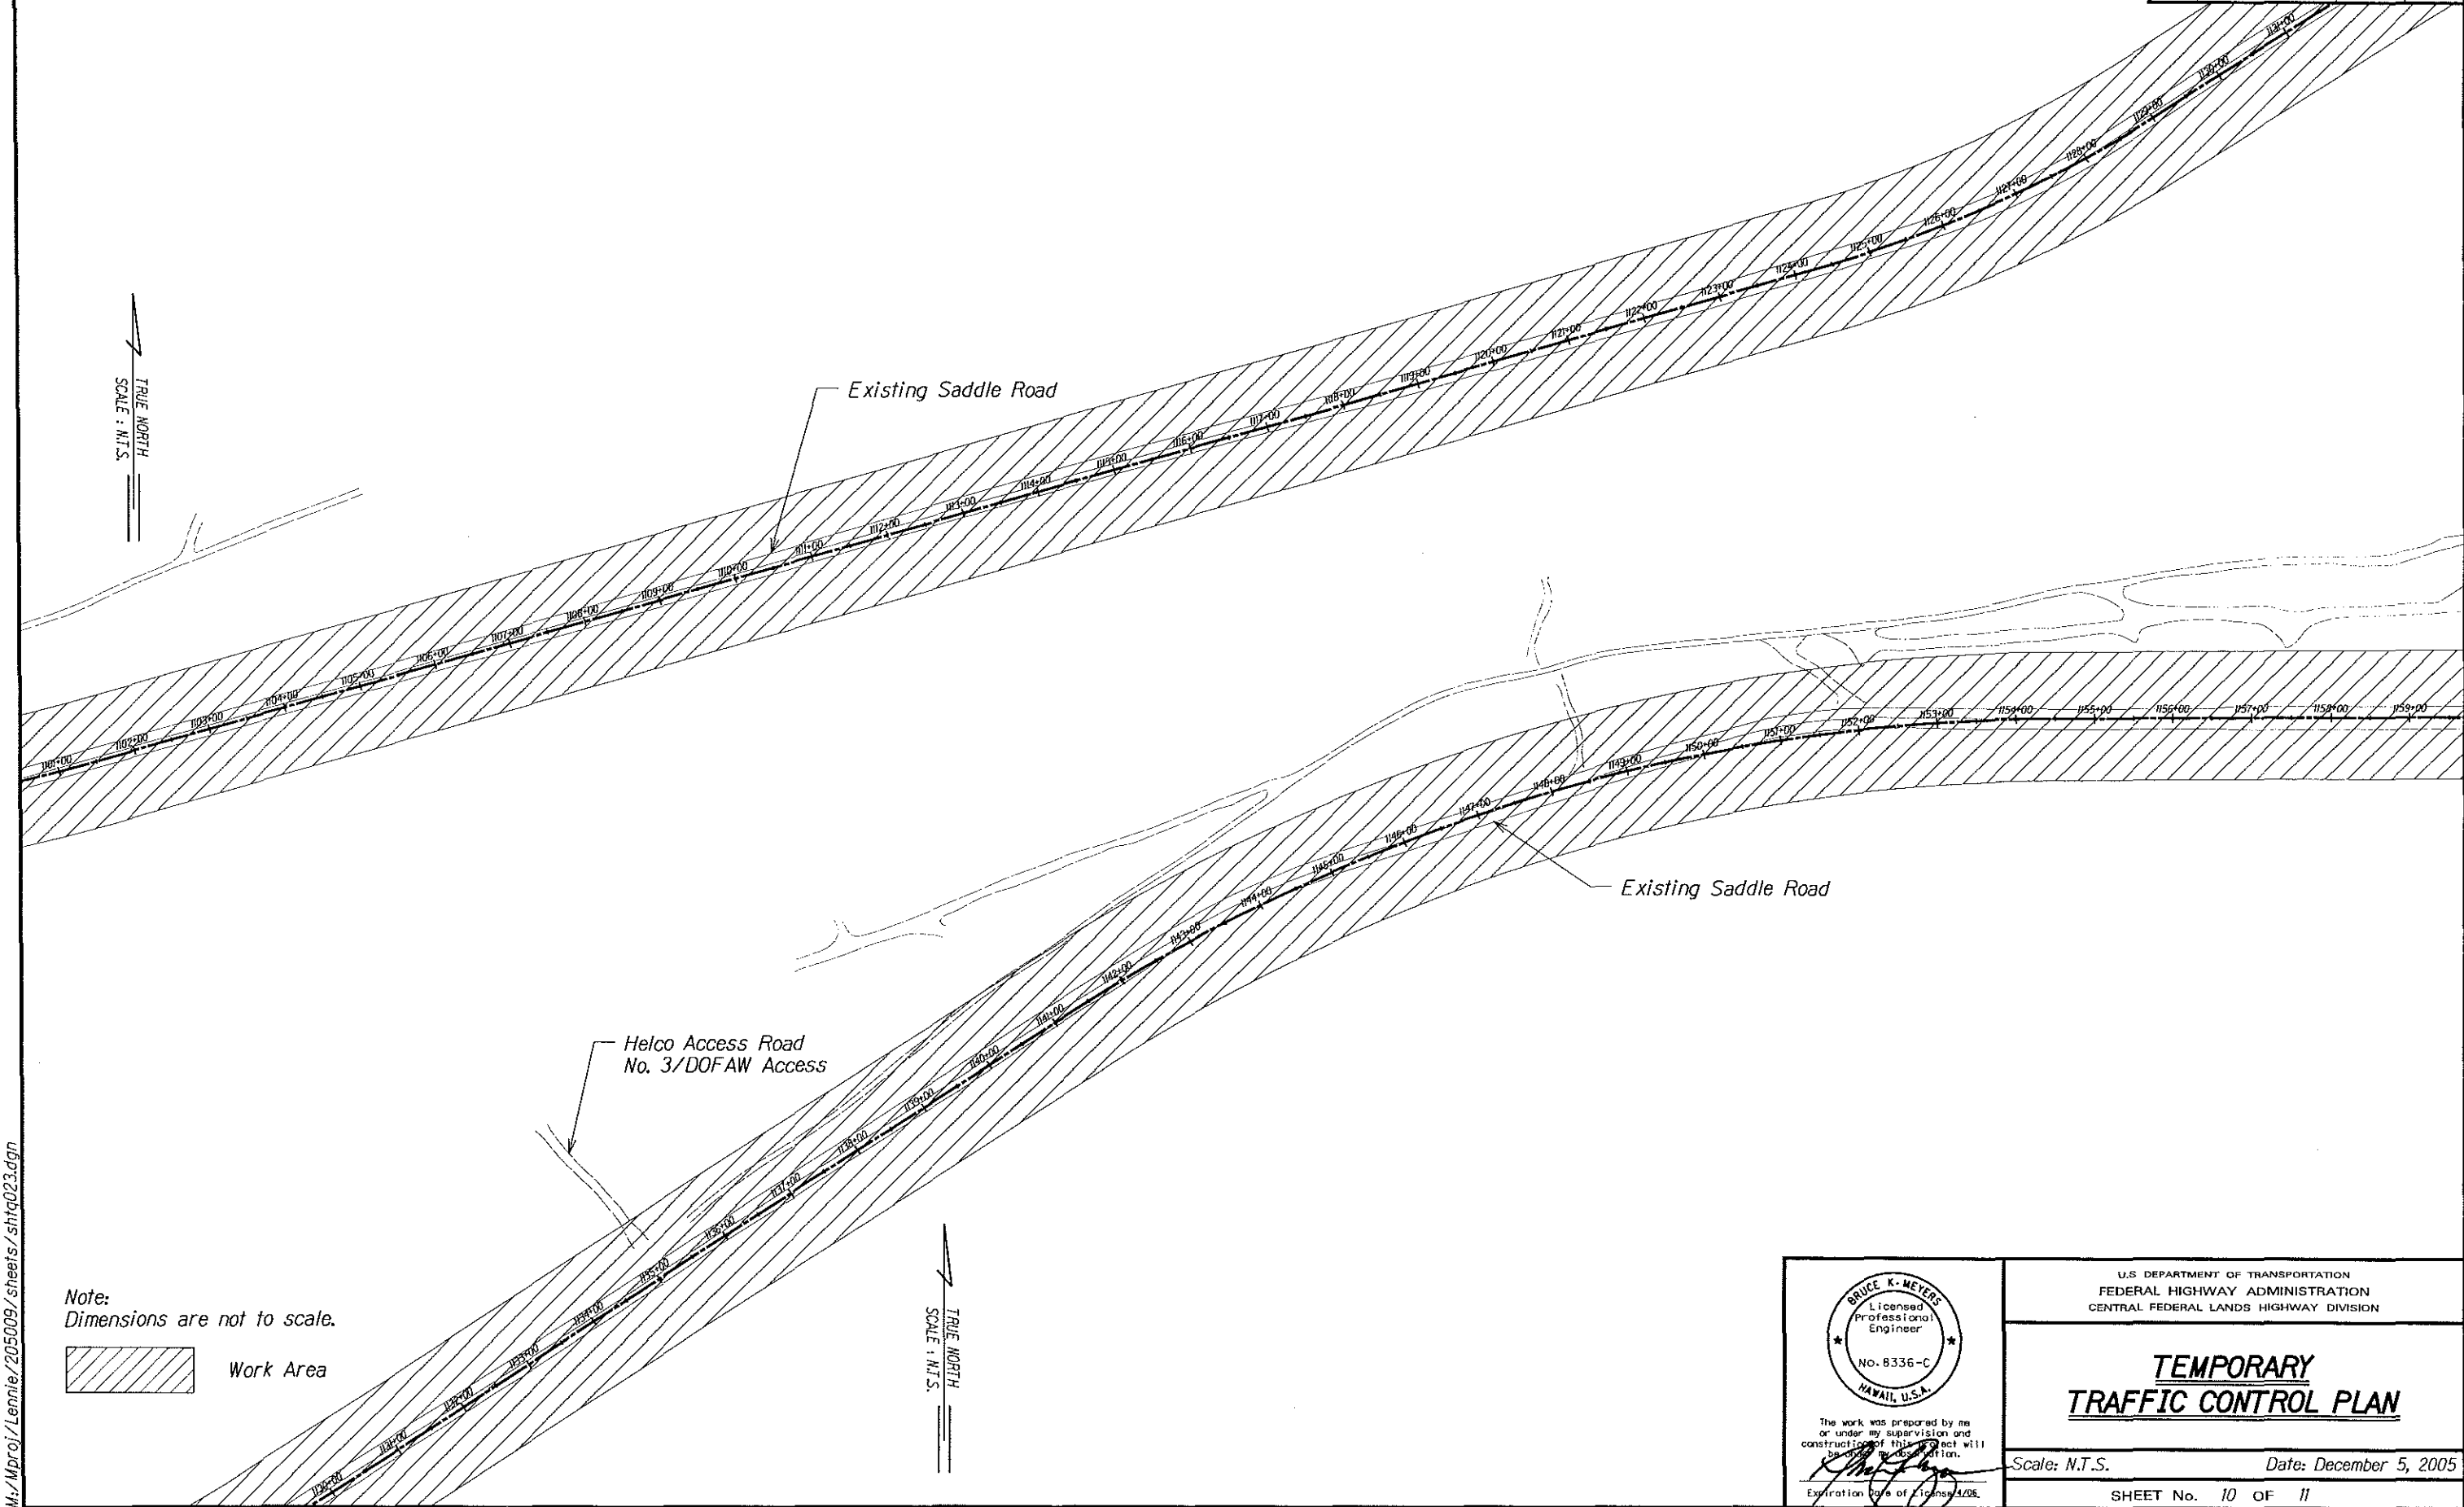

Note:
Dimensions are not to scale.

Work Area

BRUCE K. MEYERS
Licensed Professional Engineer
No. 8336-C
HAWAII, U.S.A.

The work was prepared by me or under my supervision and construction of this project will be under my observation.

Expiration Date of License 1/08


U.S. DEPARTMENT OF TRANSPORTATION
FEDERAL HIGHWAY ADMINISTRATION
CENTRAL FEDERAL LANDS HIGHWAY DIVISION

**TEMPORARY
TRAFFIC CONTROL PLAN**


Scale: N.T.S. Date: December 5, 2005

SHEET No. 10 OF 11


STATE	SADDLE ROAD PROJECT	SHEET NO.	TOTAL SHEETS
HI	HI A-AD/STP 6(3) # 200(1)	Q24	Q24

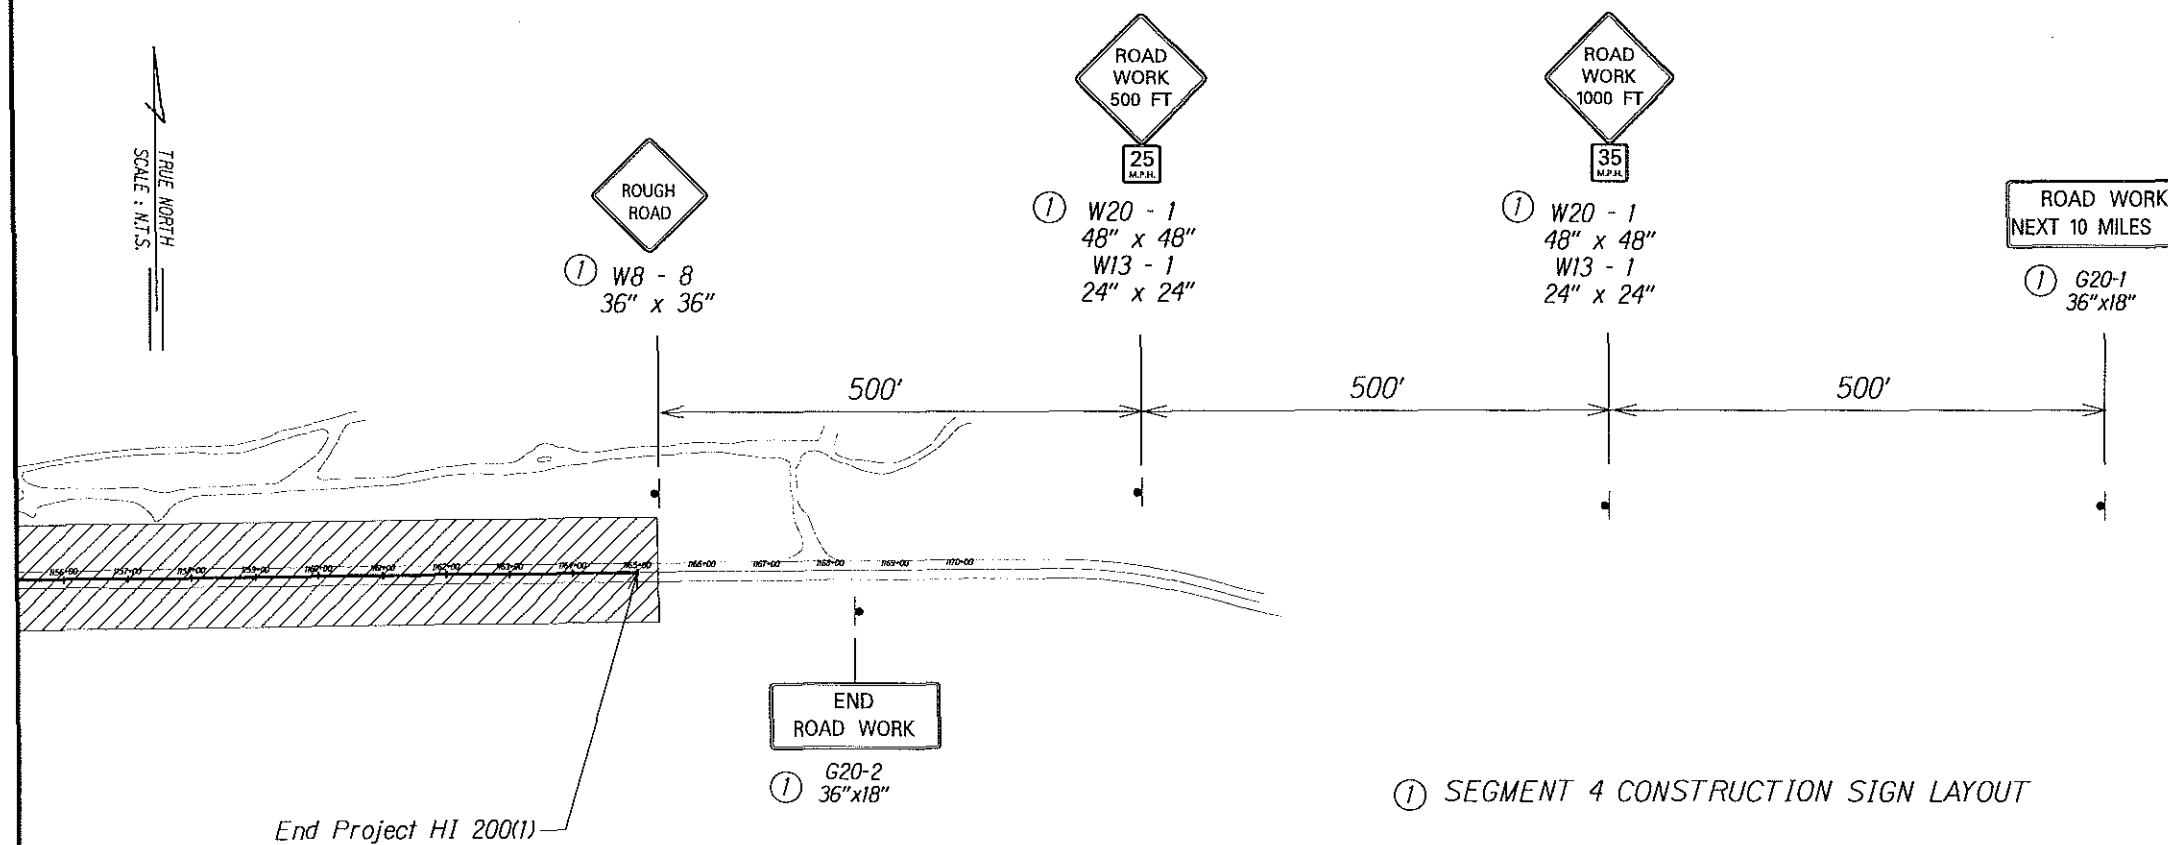

Note:
Dimensions are not to scale.

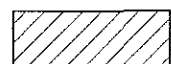

Work Area

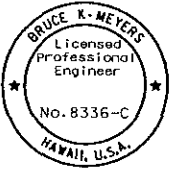 The work was prepared by me or under my supervision and construction of this project will be under my direction. Expiration Date of License: 1/06.	U.S. DEPARTMENT OF TRANSPORTATION FEDERAL HIGHWAY ADMINISTRATION CENTRAL FEDERAL LANDS HIGHWAY DIVISION
	TEMPORARY TRAFFIC CONTROL PLAN
	Scale: N.T.S. Date: December 5, 2005
SHEET No. 11 OF 11	