



5/18/2011 4:21:03 PM m:\2006\2006_069.004 cfmh saddle road_west side\g drawings\contract documents\ch\HI SR 200(00)_exp\21.dgn

STATE	PROJECT	SHEET NO.	TOTAL SHEETS
HI	HI A-AD 6(6)	E21	E25

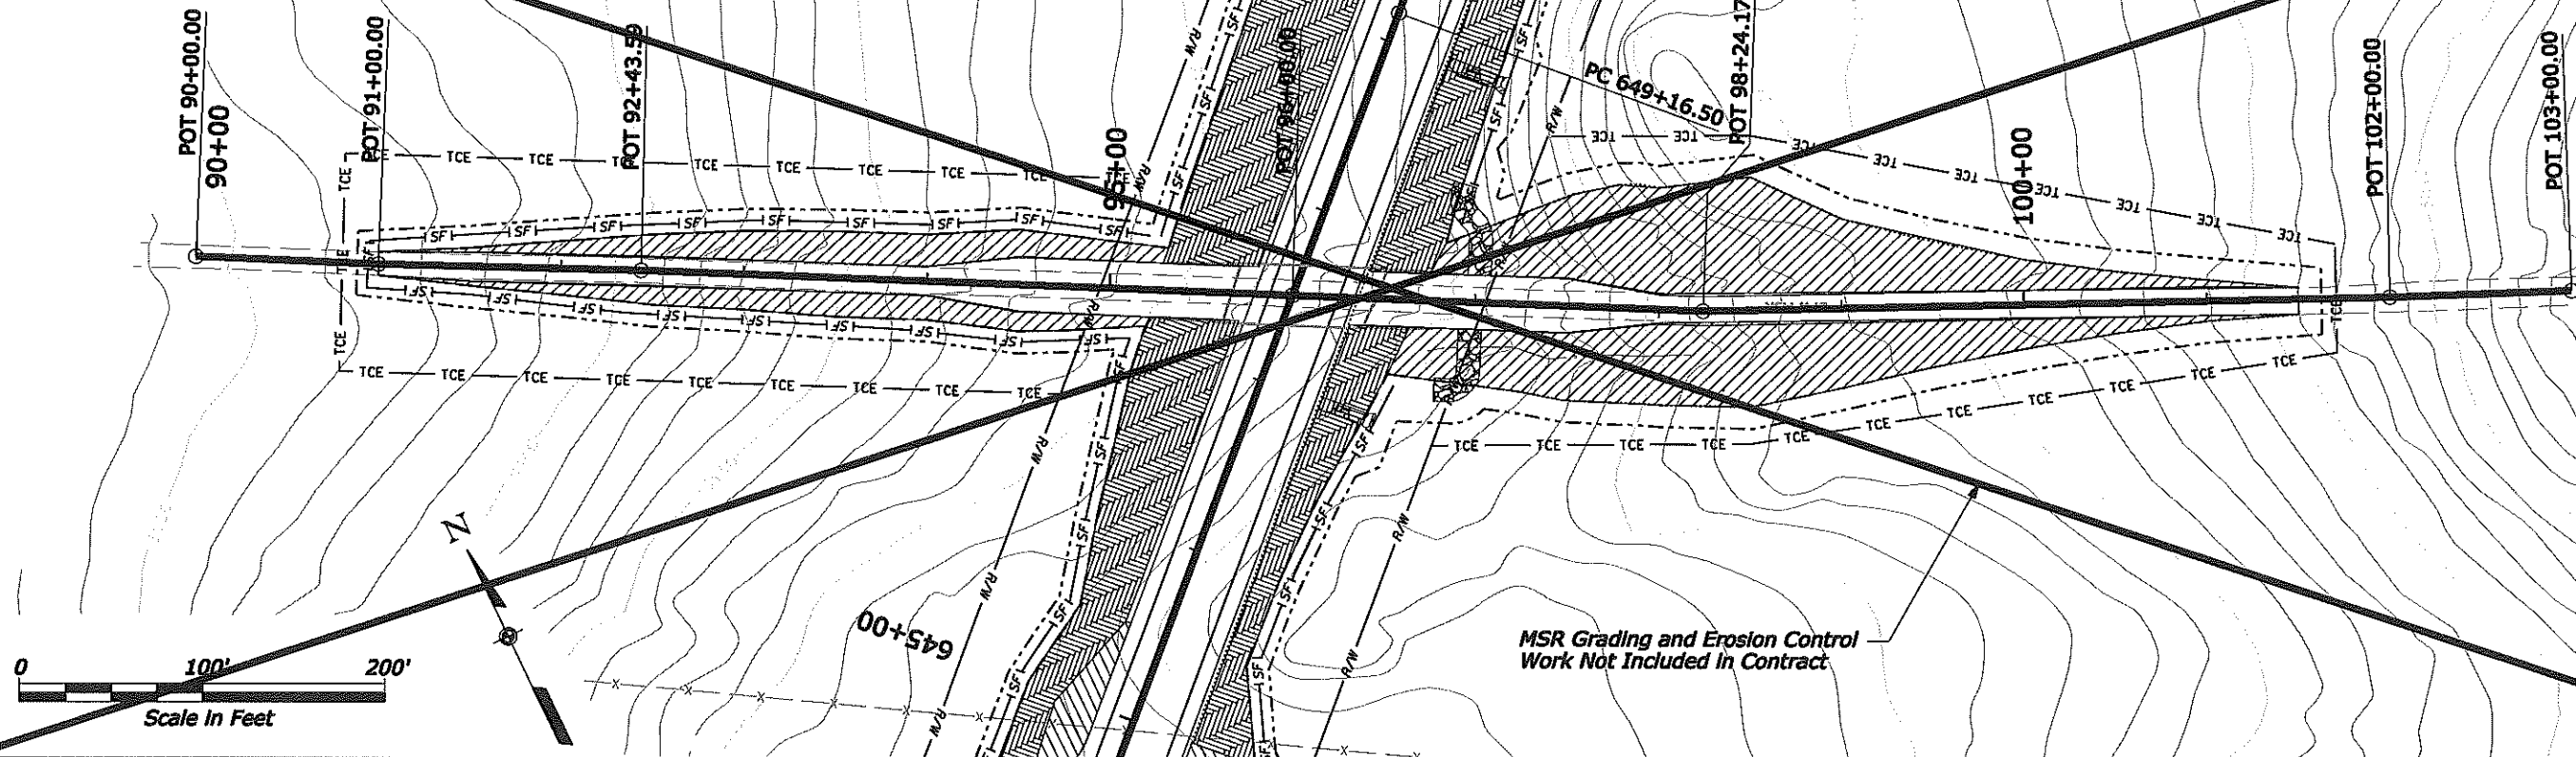

NOTE:

1. Erosion and sediment control devices not to scale.
2. Refer to the Conventional Plan Symbols and Abbreviations sheet for erosion and sediment control symbols.

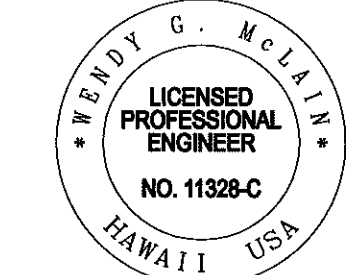

THIS WORK WAS PREPARED BY ME OR UNDER MY SUPERVISION.
SIGNATURE: *Wendy G. McLain* EXPIRATION DATE: 4/30/2012
OF THE LICENSE

U.S. DEPARTMENT OF TRANSPORTATION
FEDERAL HIGHWAY ADMINISTRATION
CENTRAL FEDERAL LANDS HIGHWAY DIVISION

**MSR ROAD
EROSION AND SEDIMENT
CONTROL PLAN**