
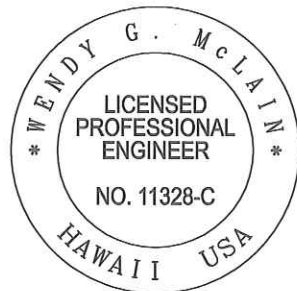


5/19/2011 4:15:51 PM M:\2006\2006_069.004 CFLHD Saddle Road_West Side\G Drawings\Contract Documents\Civil\HI SR 200(00)_ecp\01.dgn

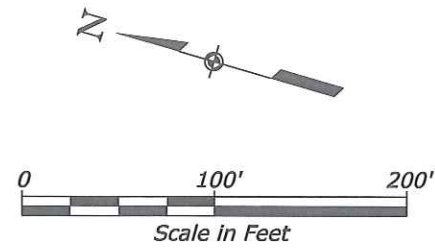

THIS WORK WAS PREPARED BY ME OR
UNDER MY SUPERVISION.
Wendy G. McLain 4/30/2012
SIGNATURE EXPIRATION DATE
OF THE LICENSE

SADDLE ROAD BEGIN OPTION X

HI A-AD 6(6)
STATION 200+17.72 =
HWY 190 C
STATION 779+52.11

TMK: 6-8-02:013

POT 200+00.00
STA 779+52.11 =
STA 200+17.72

00+08.7

200+00

202+00.00
40' Lt.

Sediment Logs in Swale
spaced at 50' intervals (typ.),
see Special 157-D

TMK: 6-7-01:041
KE'AMUKU MANEUVER AREA

See C Sheets
for Swale, (typ.)

~~Sediment Basin
See Special 157-B~~

Sediment Logs in Ditch
spaced at 50' intervals
(typ.), see Special 157-D

TMK: 6-7-01:041
KE'AMUKU MANEUVER AREA


~~Sediment Logs in Swale
spaced at 50' intervals
(typ.), see Special 157-D~~

Place Earth Berm to
form Sediment Basin.
See C sheets.

TMK: 6-7-01:041
KE'AMUKU MANEUVER AREA

222+00
36' Lt.

~~Sediment Basin
See Special 157-B~~

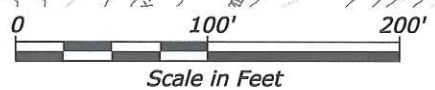

TMK: 6-7-01:041
KE'AMUKU MANEUVER AREA

See C Sheets for
Earth Berm, (typ.)


NOTE:

1. Erosion and sediment control devices not to scale.
2. Refer to the Conventional Plan Symbols and Abbreviations sheet for erosion and sediment control symbols.

U.S. DEPARTMENT OF TRANSPORTATION
FEDERAL HIGHWAY ADMINISTRATION
CENTRAL FEDERAL LANDS HIGHWAY DIVISION

SADDLE ROAD EROSION AND SEDIMENT CONTROL PLAN 200+00 TO 222+00


m:\2006\2006_069_004 cflhd saddle road_west side\g drawings\contract documents\civil\HI SR 200(00)_epl02.dgn 5/18/2011 4:16:12 PM

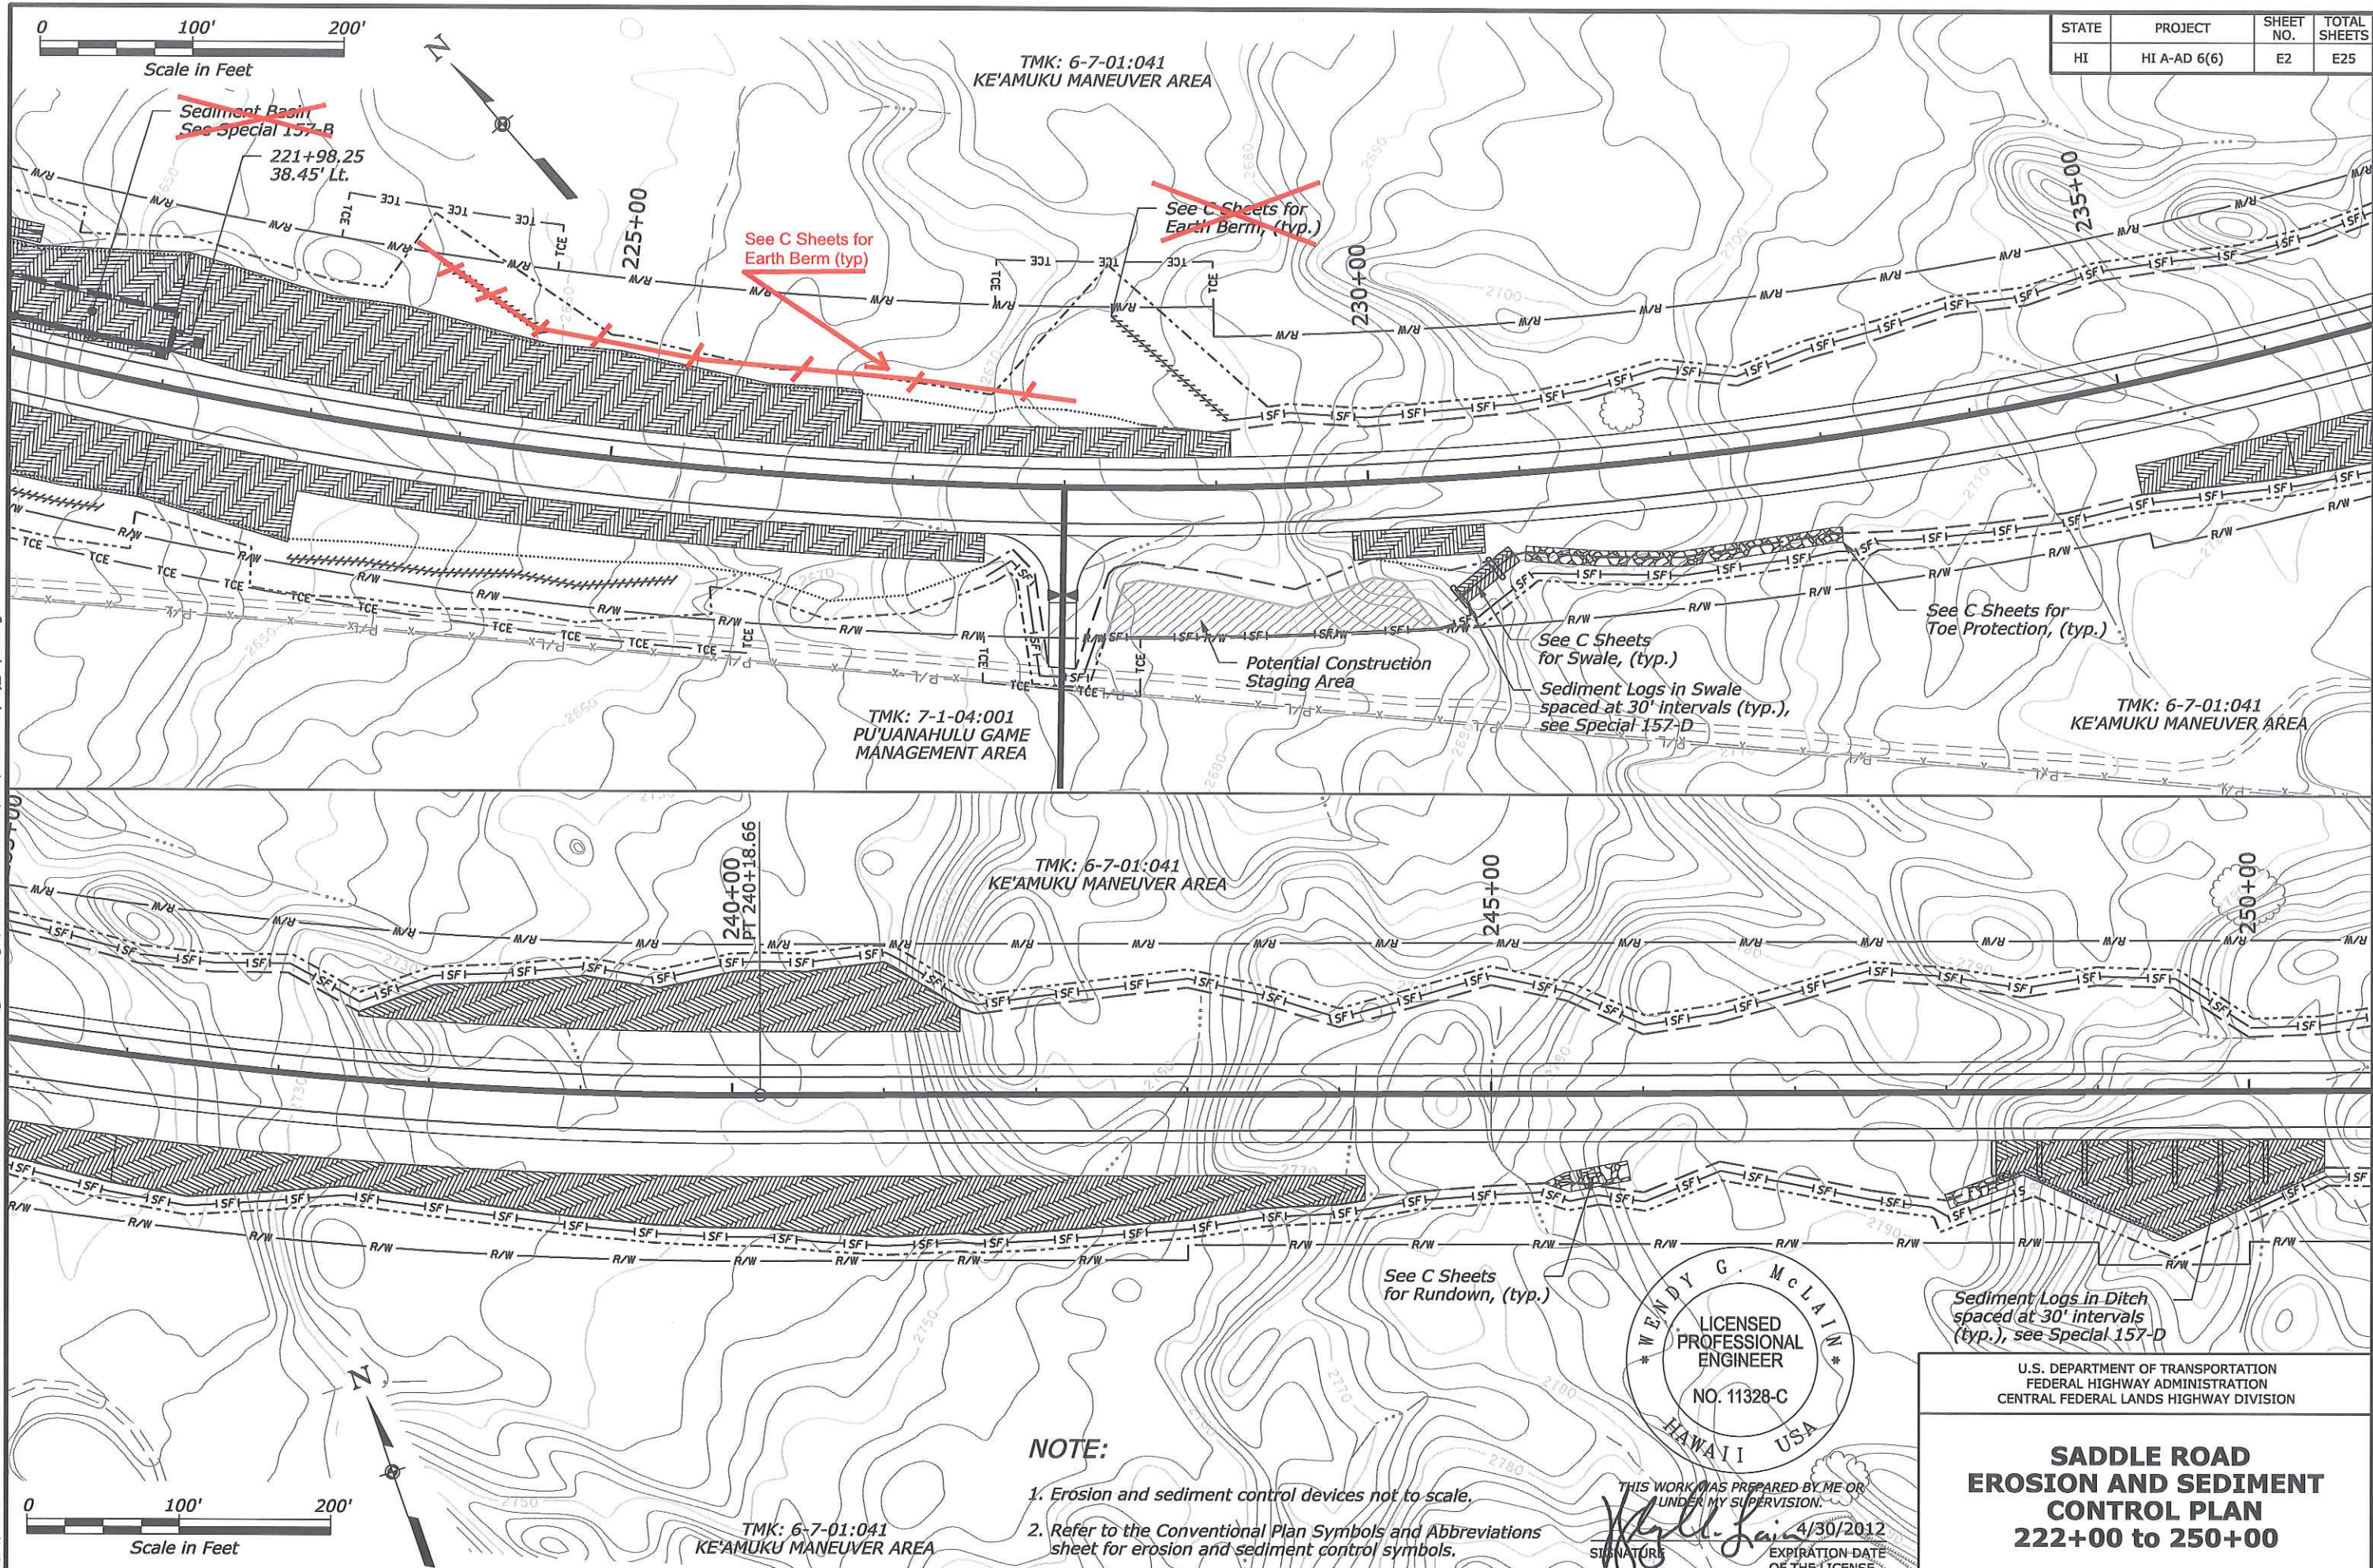

STATE	PROJECT	SHEET NO.	TOTAL SHEETS
HI	HI A-AD 6(6)	E2	E25

NOTE:

1. Erosion and sediment control devices not to scale.
2. Refer to the Conventional Plan Symbols and Abbreviations sheet for erosion and sediment control symbols.

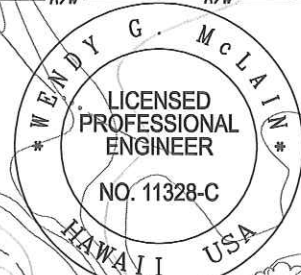


THIS WORK WAS PREPARED BY ME OR UNDER MY SUPERVISION.
SIGNATURE: *Wendy G. McLain* EXPIRATION DATE OF THE LICENSE: 4/30/2012

U.S. DEPARTMENT OF TRANSPORTATION
FEDERAL HIGHWAY ADMINISTRATION
CENTRAL FEDERAL LANDS HIGHWAY DIVISION

**SADDLE ROAD
EROSION AND SEDIMENT
CONTROL PLAN
222+00 to 250+00**

m:\2006\2006_069_004 cfm saddle road_west side\g drawings\contract documents\civil\HI SR 200(00)_ecp\03.dgn
4:16:24 PM
5/18/2011

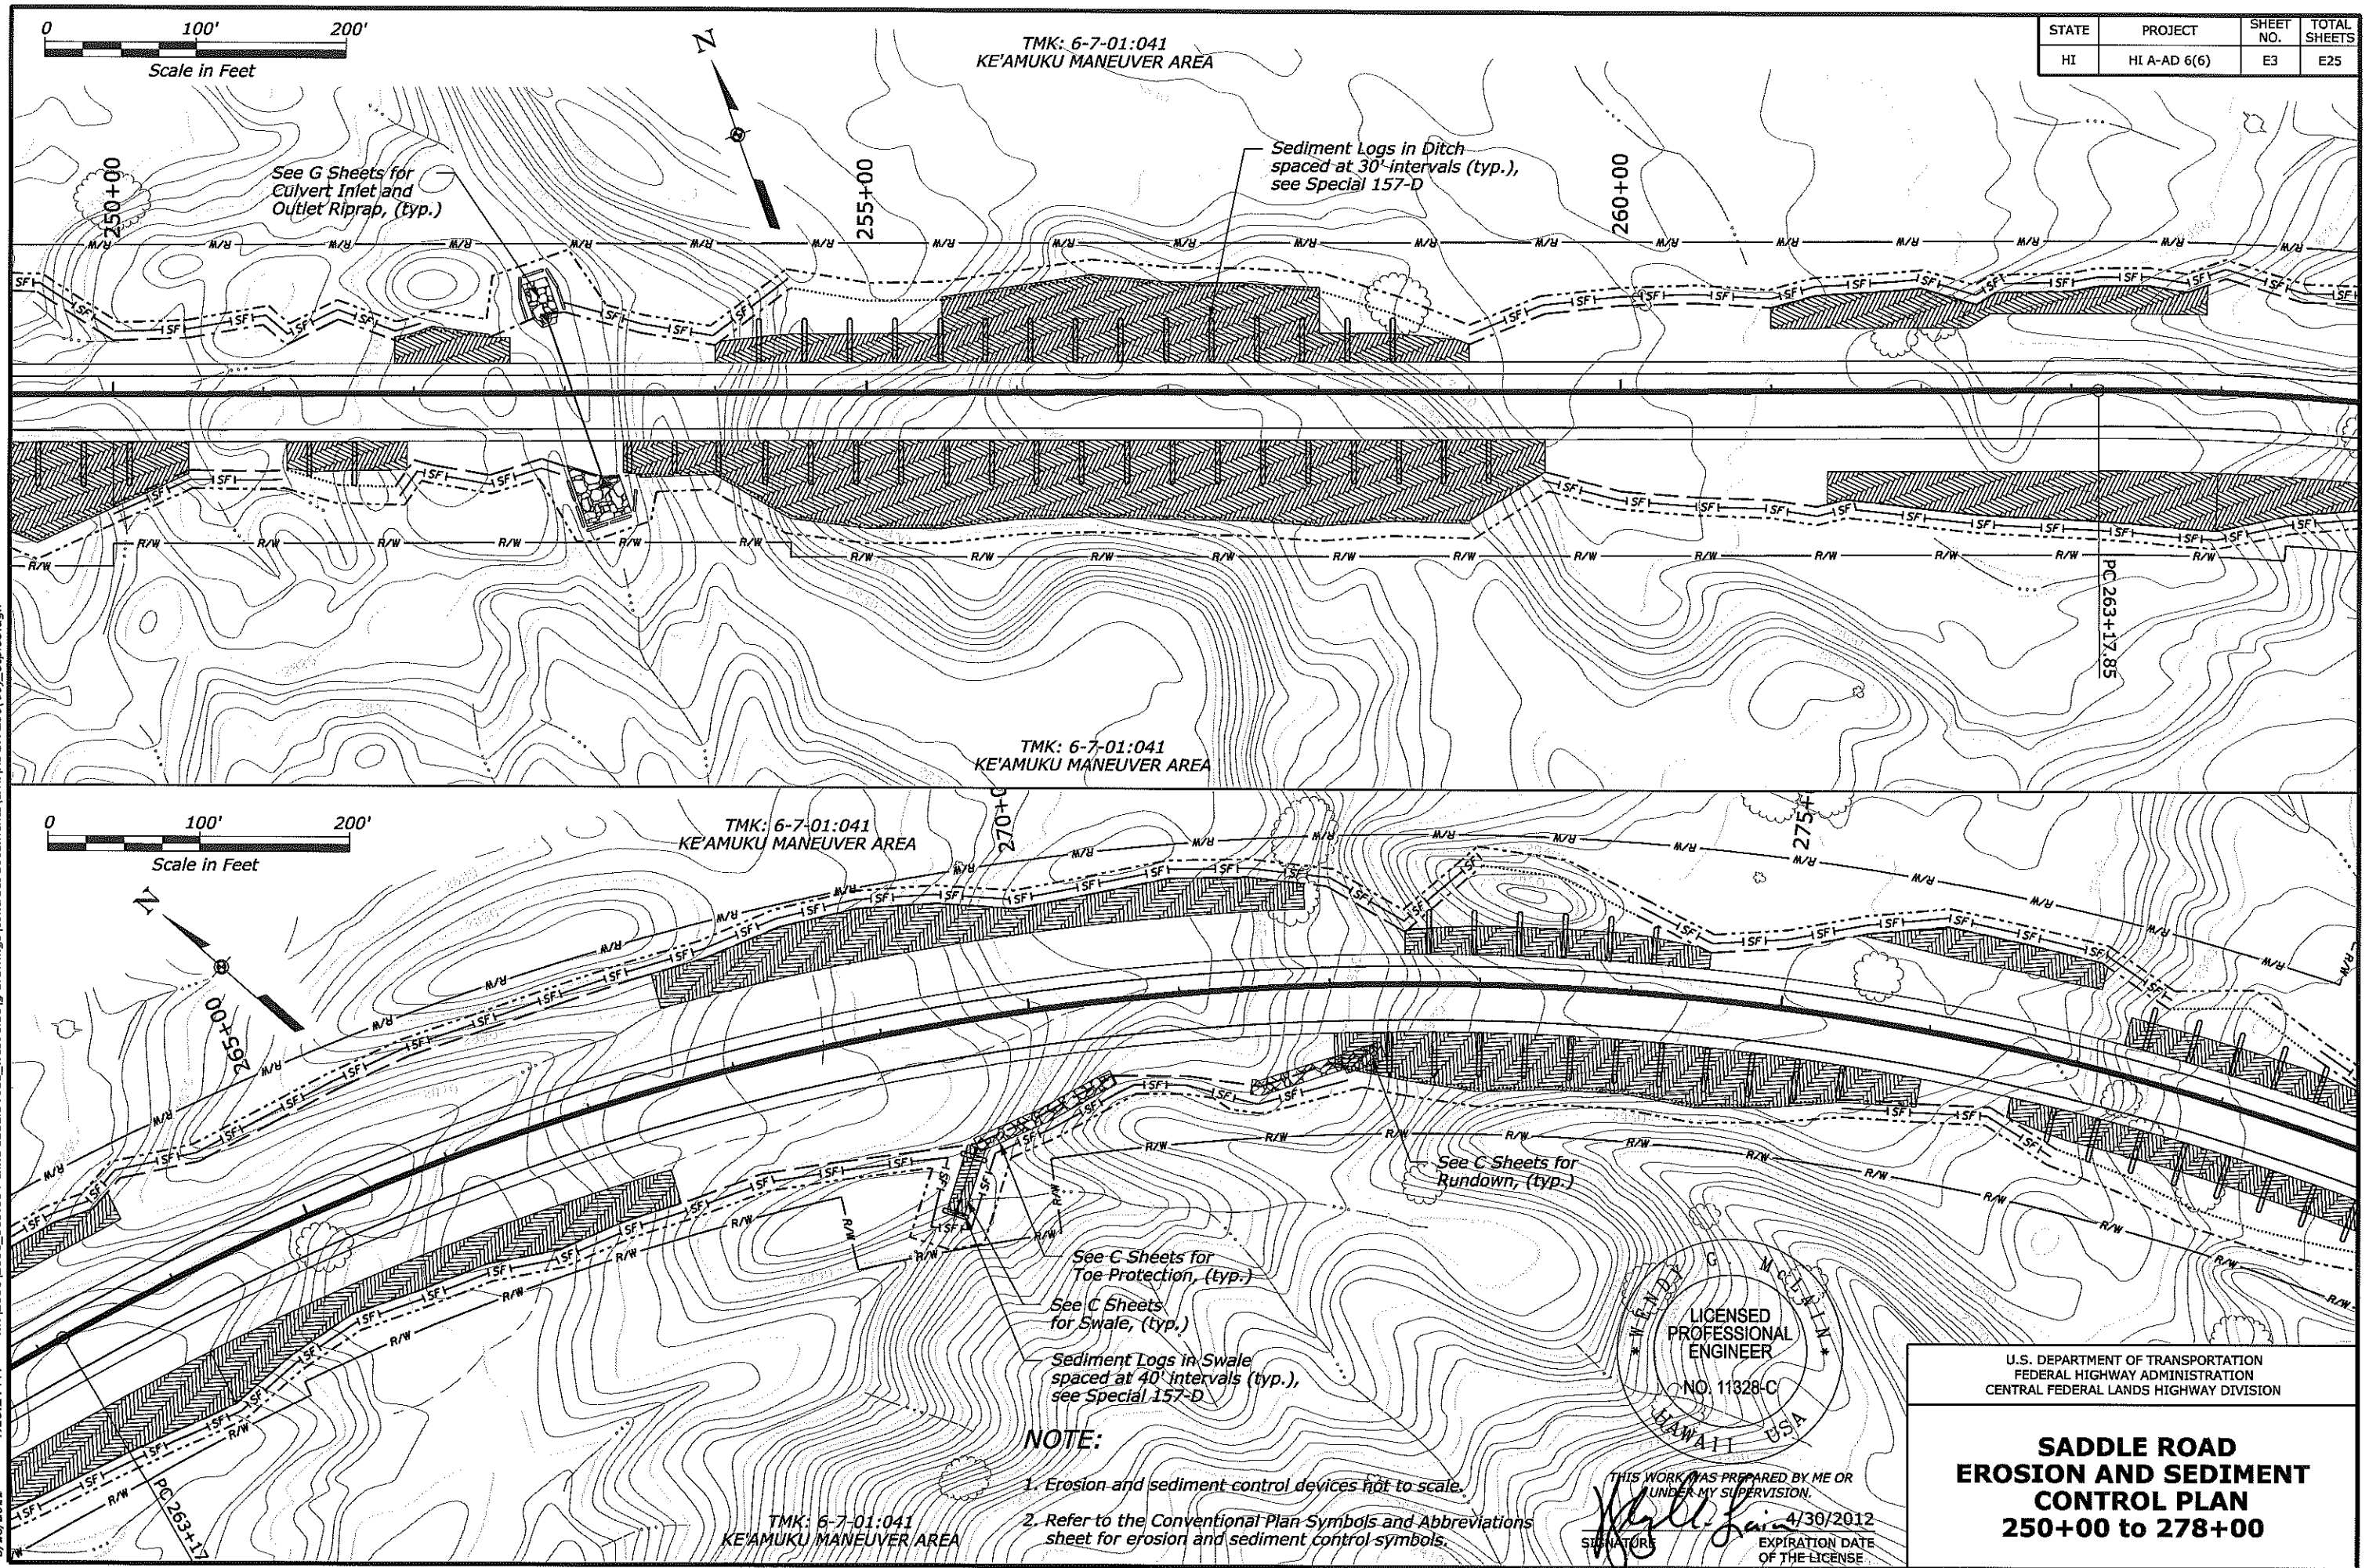

STATE	PROJECT	SHEET NO.	TOTAL SHEETS
HI	HI A-AD 6(6)	E3	E25

U.S. DEPARTMENT OF TRANSPORTATION
FEDERAL HIGHWAY ADMINISTRATION
CENTRAL FEDERAL LANDS HIGHWAY DIVISION

**SADDLE ROAD
EROSION AND SEDIMENT
CONTROL PLAN
250+00 to 278+00**

NOTE:

1. Erosion and sediment control devices not to scale.
2. Refer to the Conventional Plan Symbols and Abbreviations sheet for erosion and sediment control symbols.


LICENSED
PROFESSIONAL
ENGINEER

NO. 11328-C


THIS WORK WAS PREPARED BY ME OR
UNDER MY SUPERVISION.

SIGNATURE
EXPIRATION DATE
OF THE LICENSE


m:\2006\2006_069_004 cfm saddle road_west side g drawings\contract documents\HI SR 200(00)_exp04.dgn
4:16:36 PM
5/19/2011

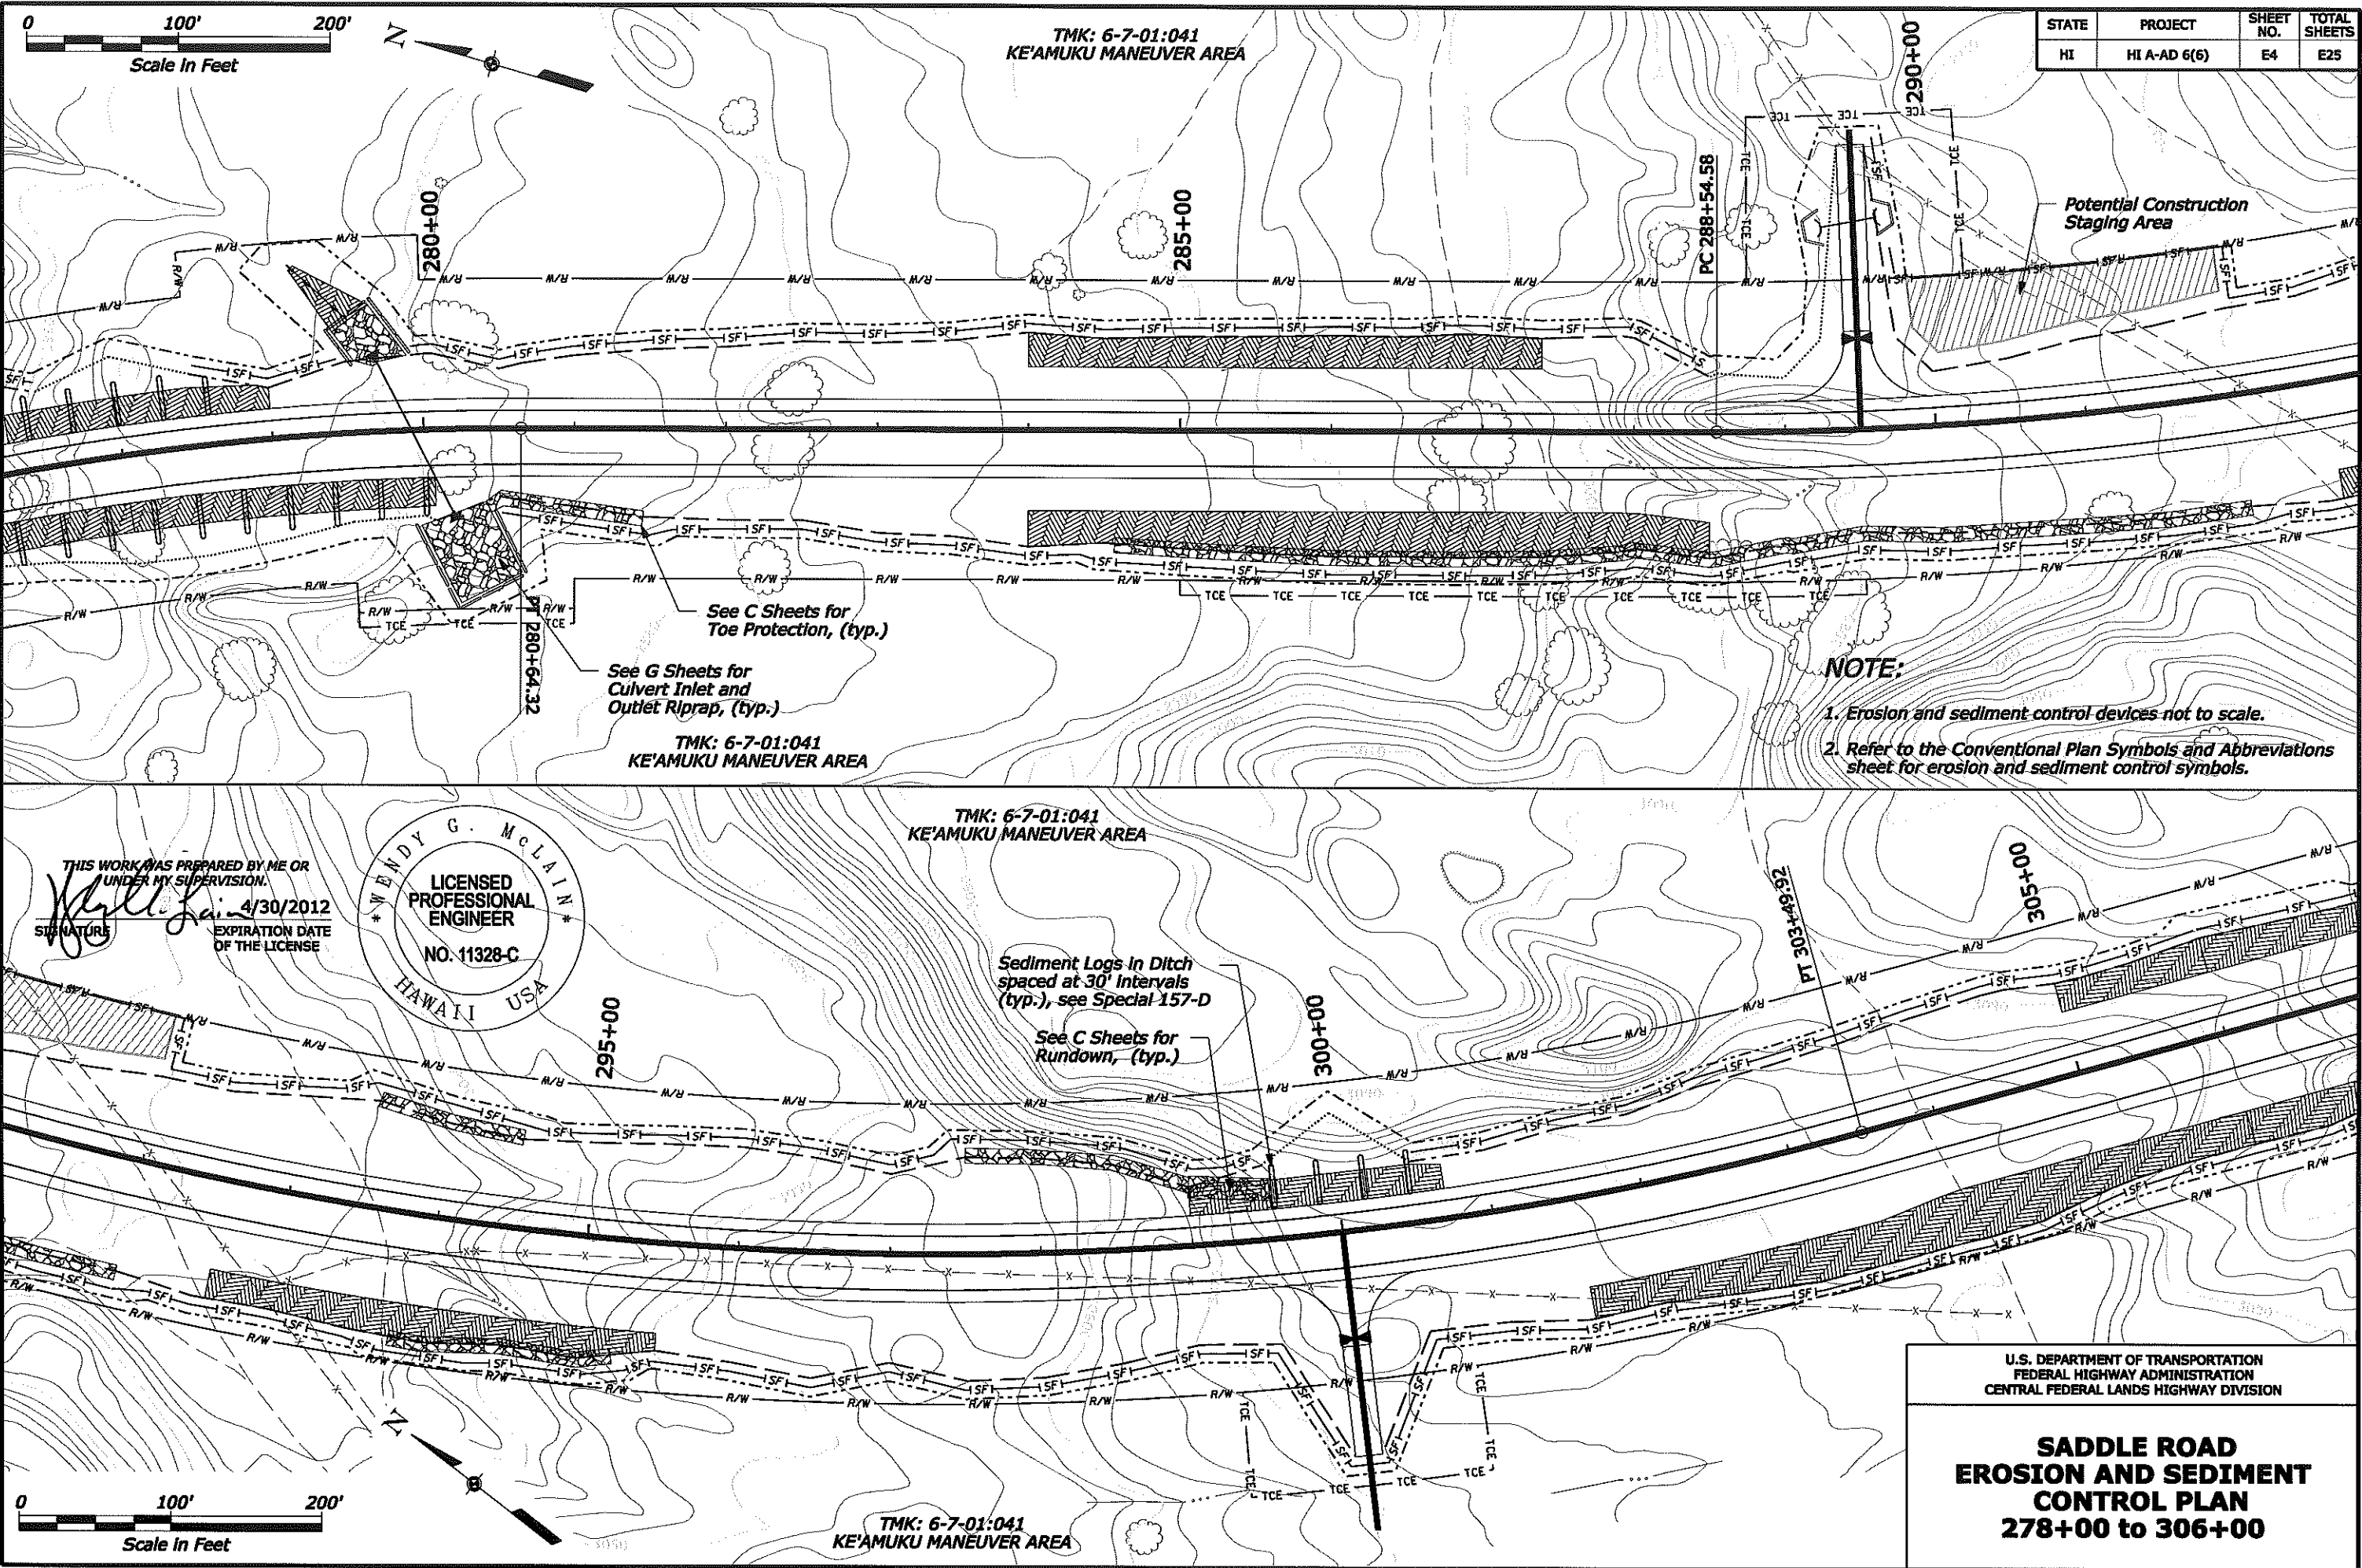

m:\2006\2006_069_004 cfm saddle road west side g drawings\contract documents\HI SR 200(00)_exp105.dgn 4:16:51 PM 5/18/2011


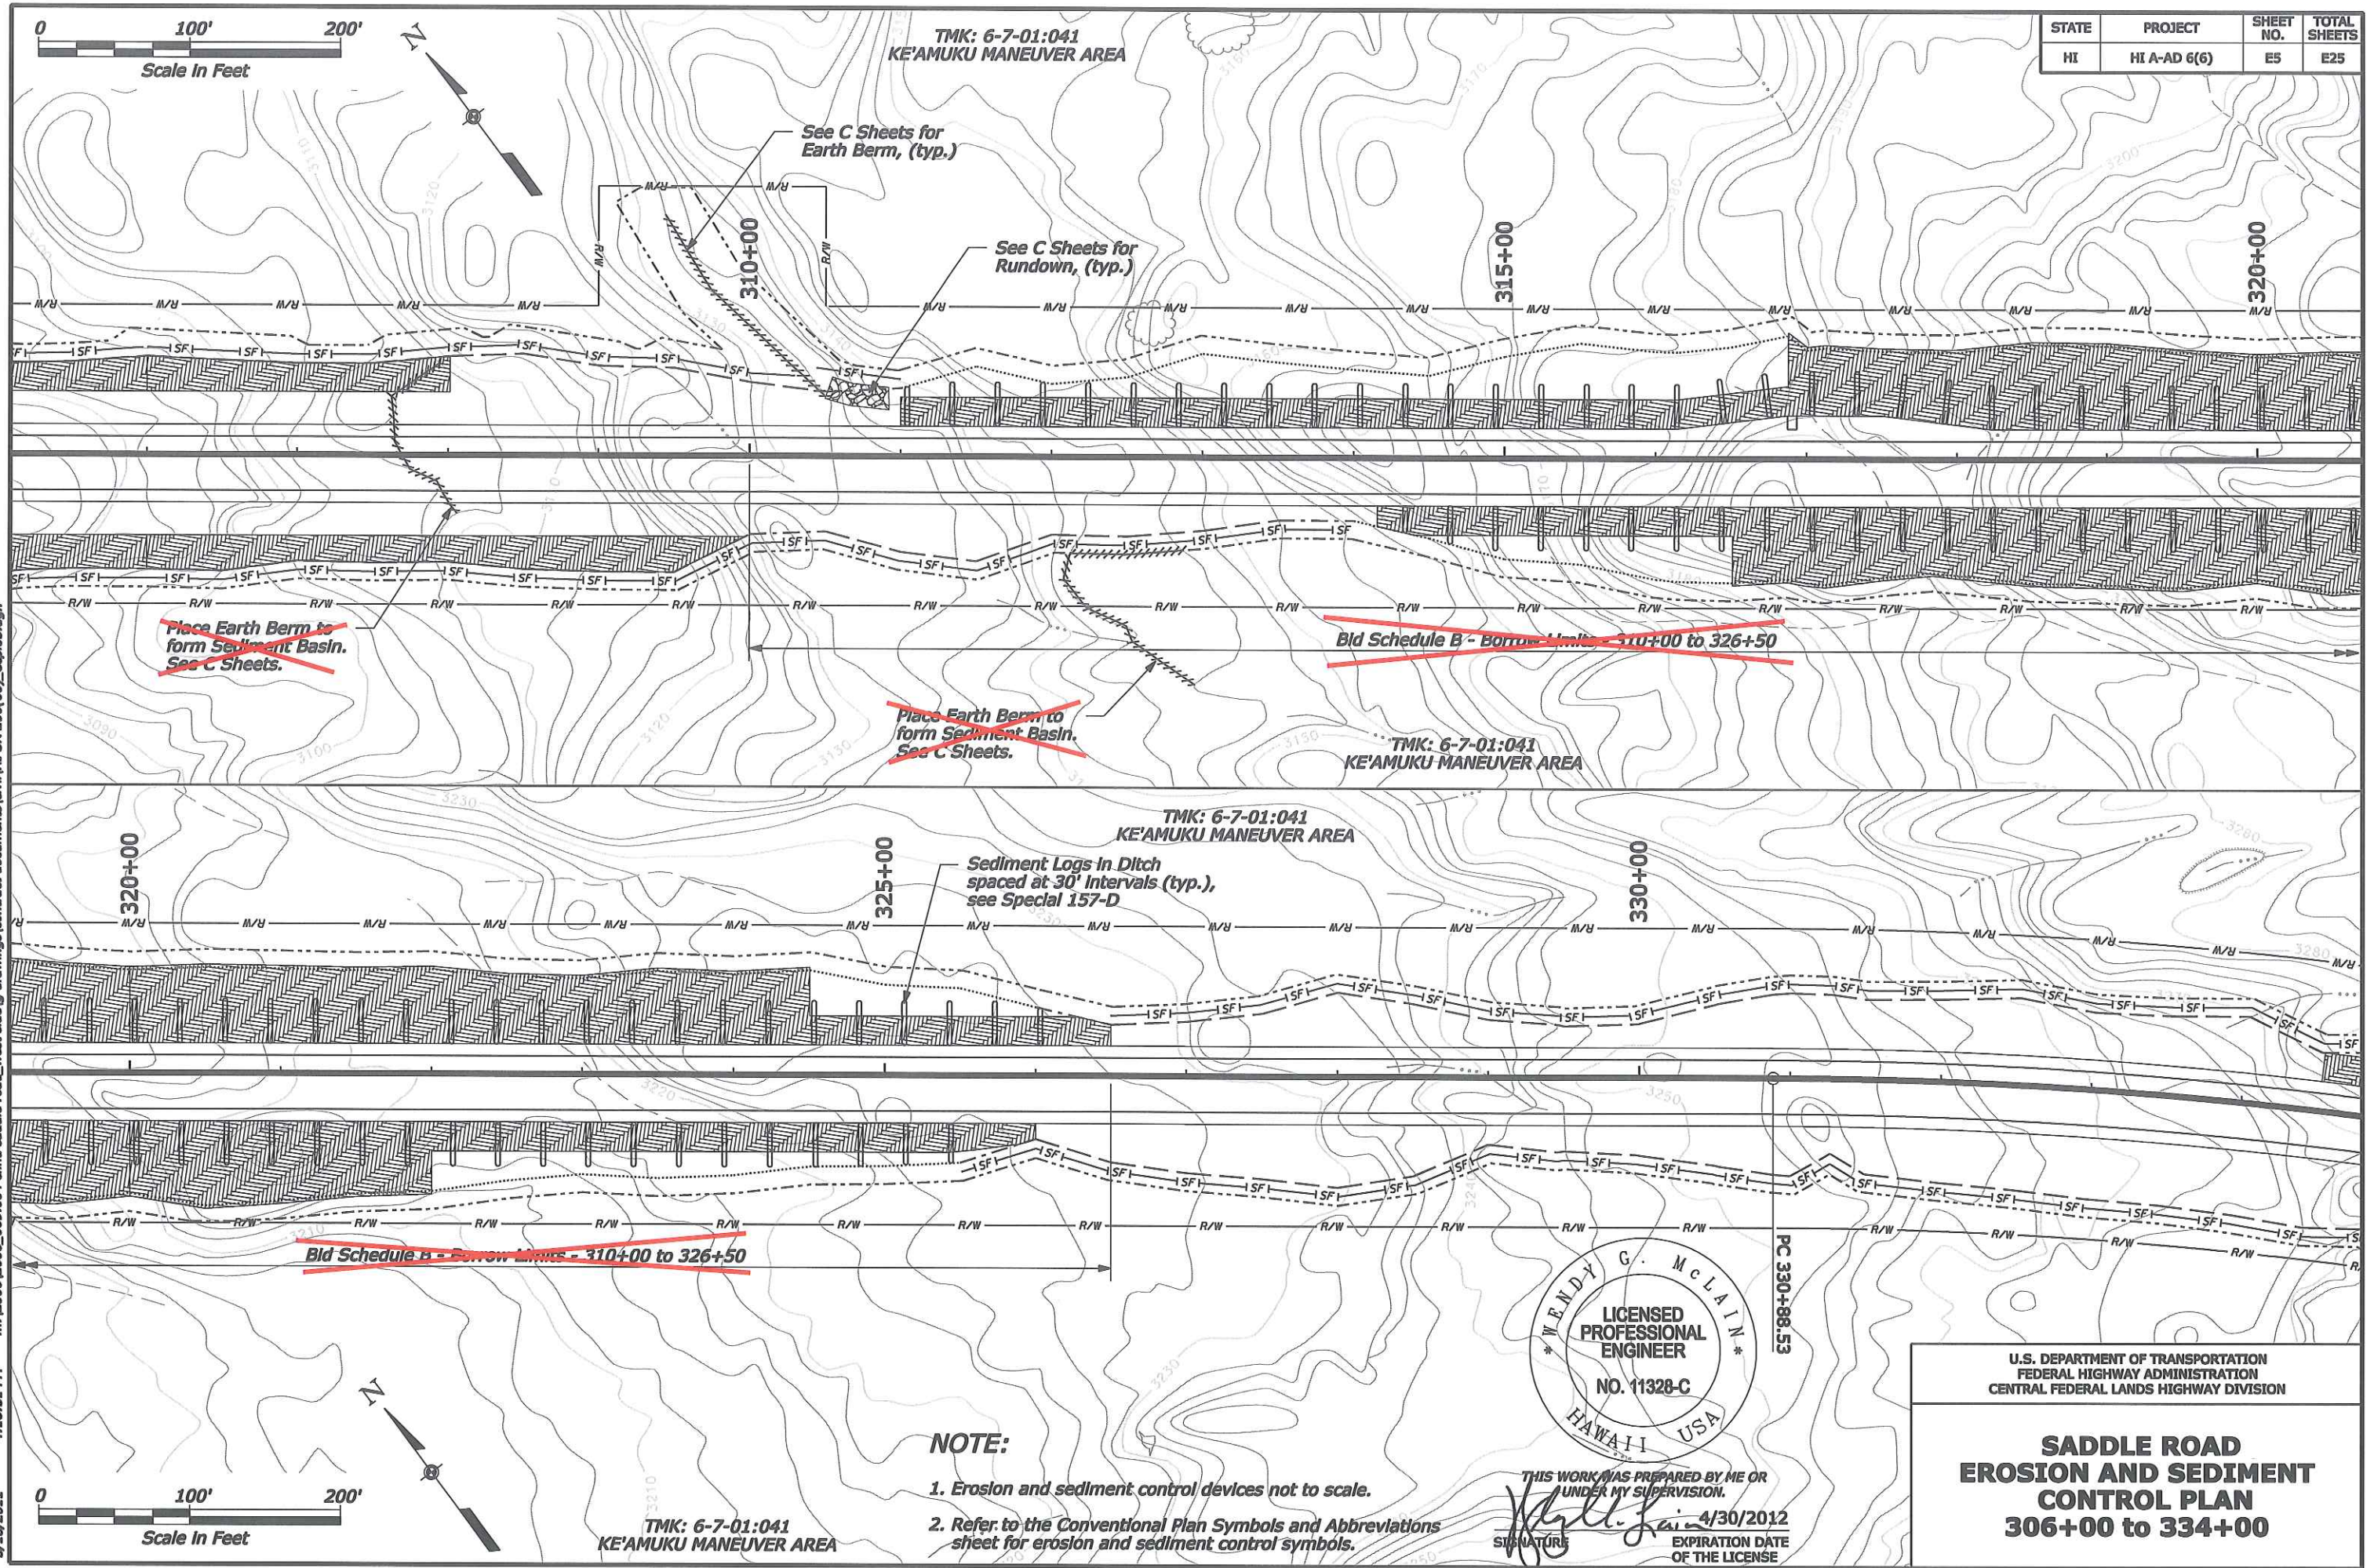


5/19/2011 4:17:05 PM m:\2006\2006_069.004 cflhd saddle road_west side\dwg drawings\contract documents\ch\H SR 200700).exp\06.dgn

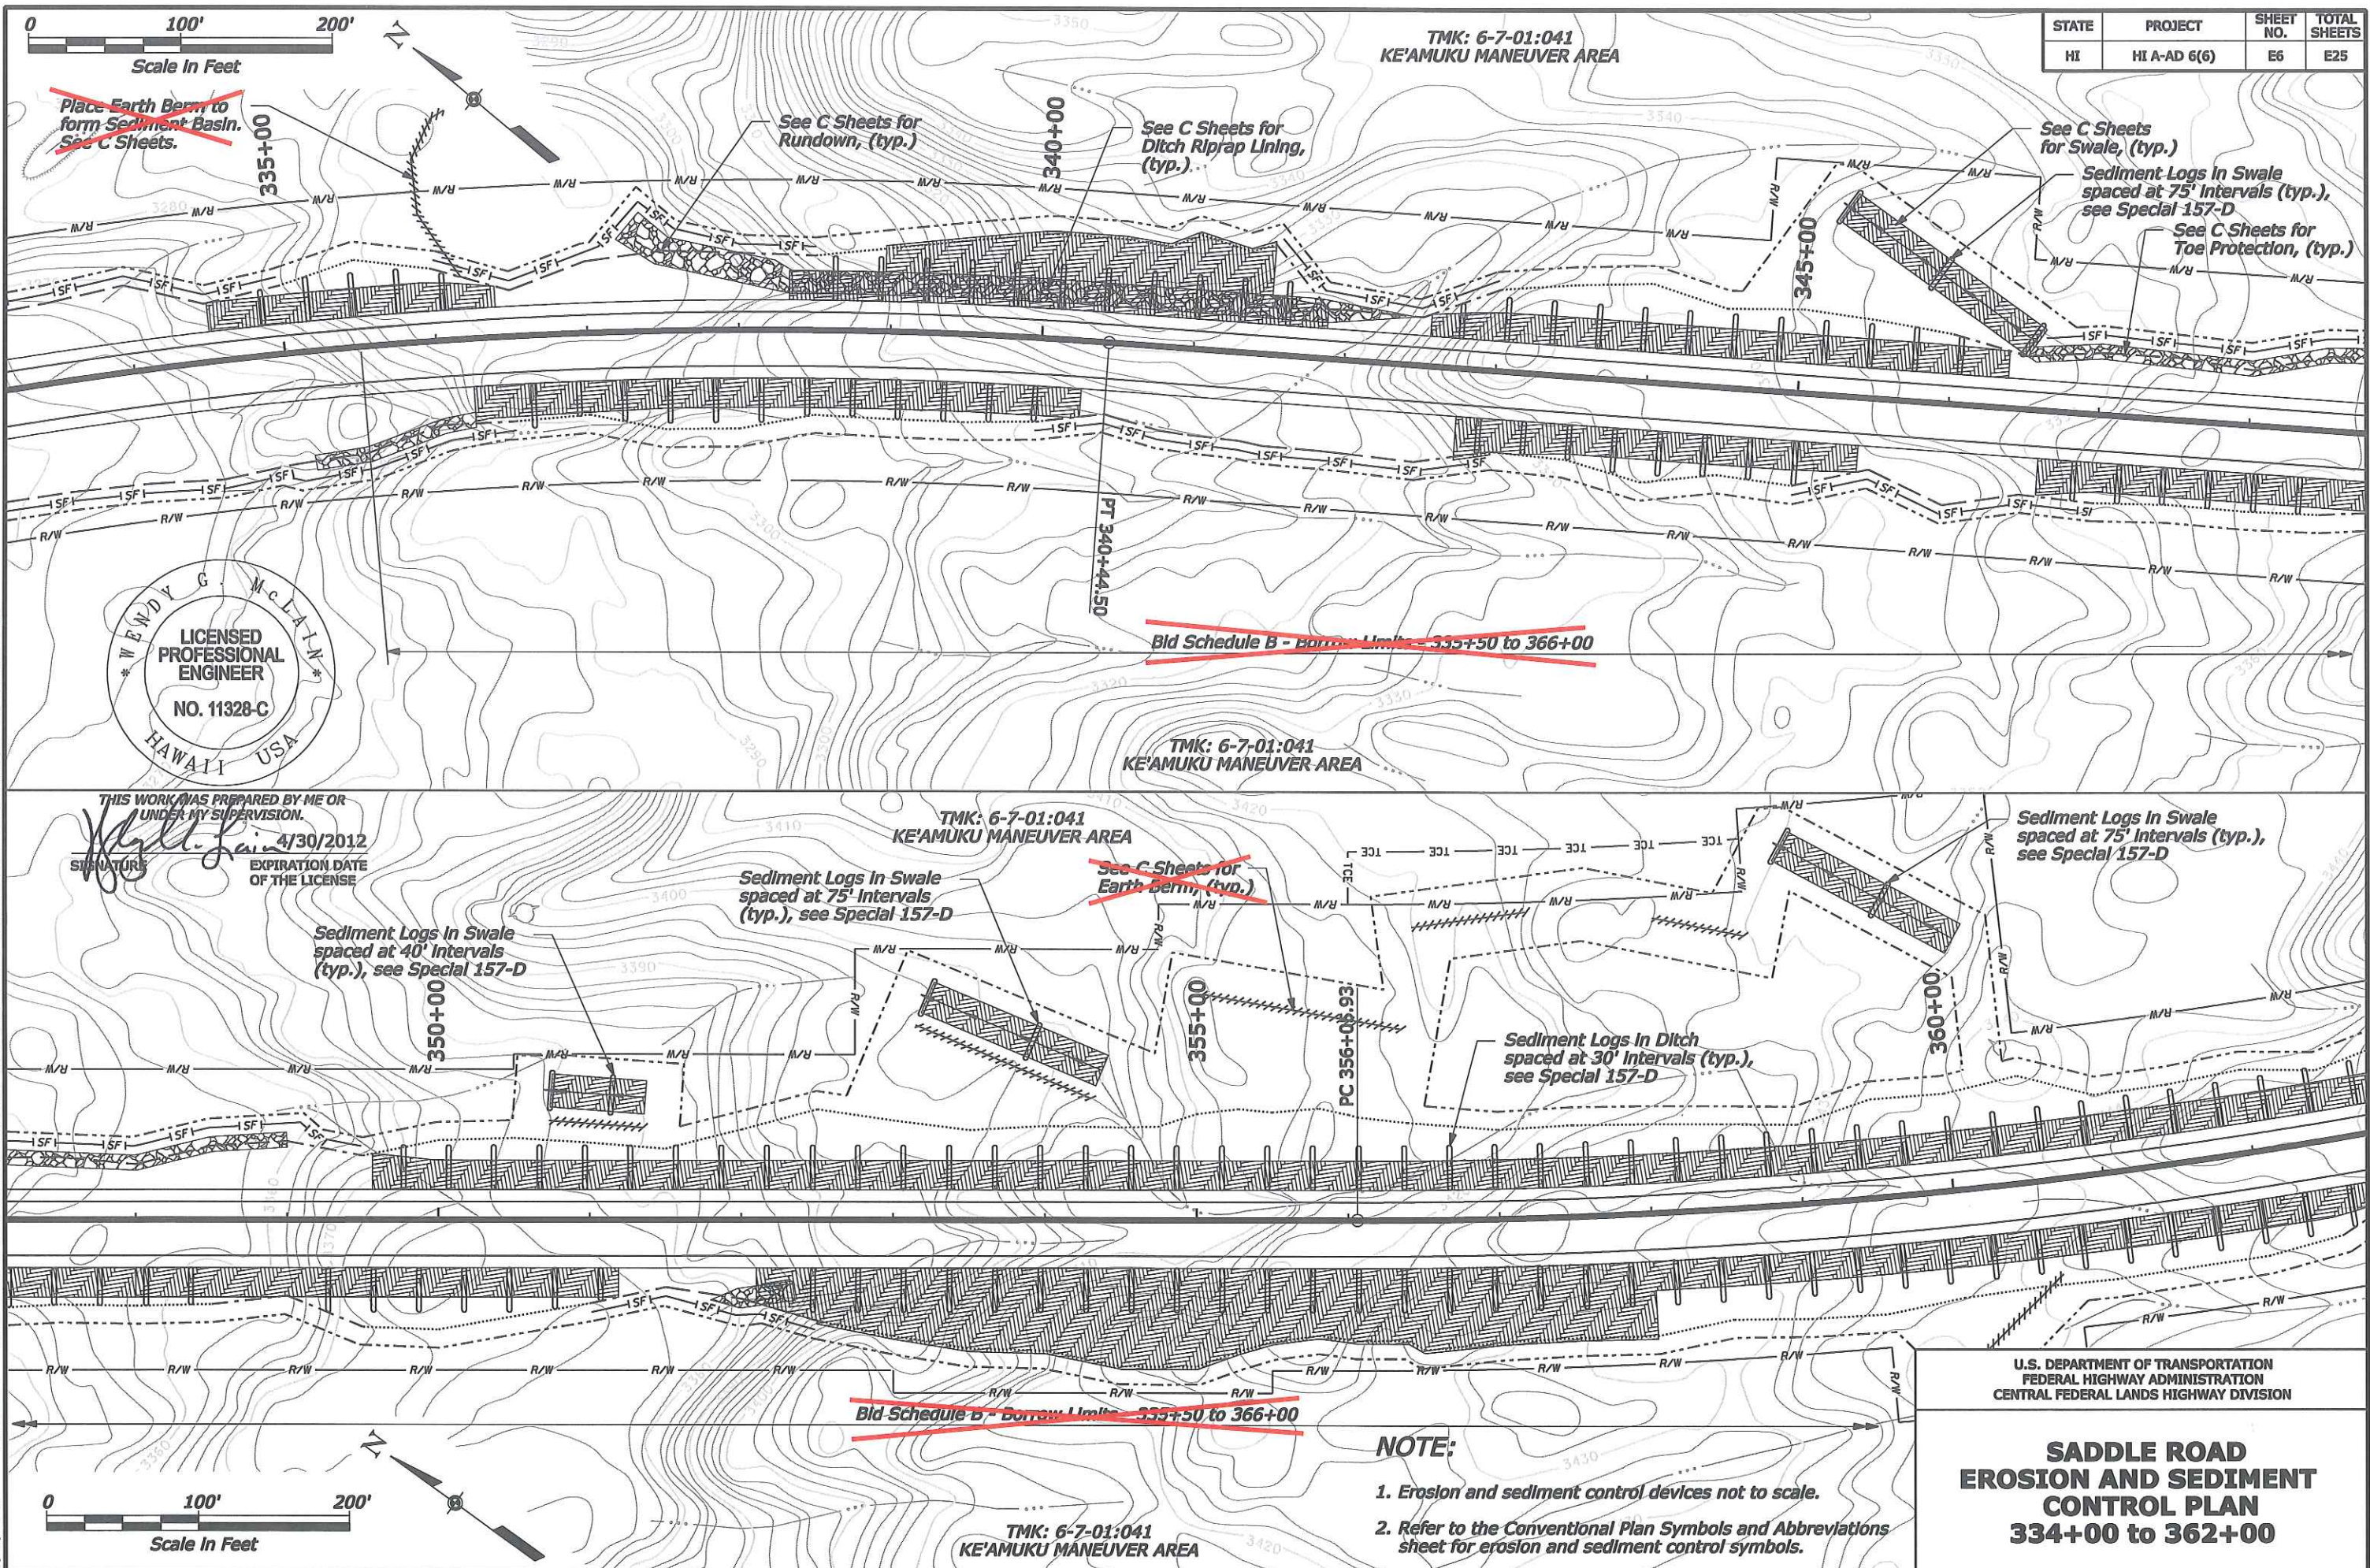


m:\2006\2006_069_004 cflnd saddle road_west side.dwg drawings\contract documents\civil\HI SR 200(00)_exp107.dgn
5/18/2011 4:17:23 PM

STATE	PROJECT	SHEET NO.	TOTAL SHEETS
HI	HI A-AD 6(6)	E7	E25

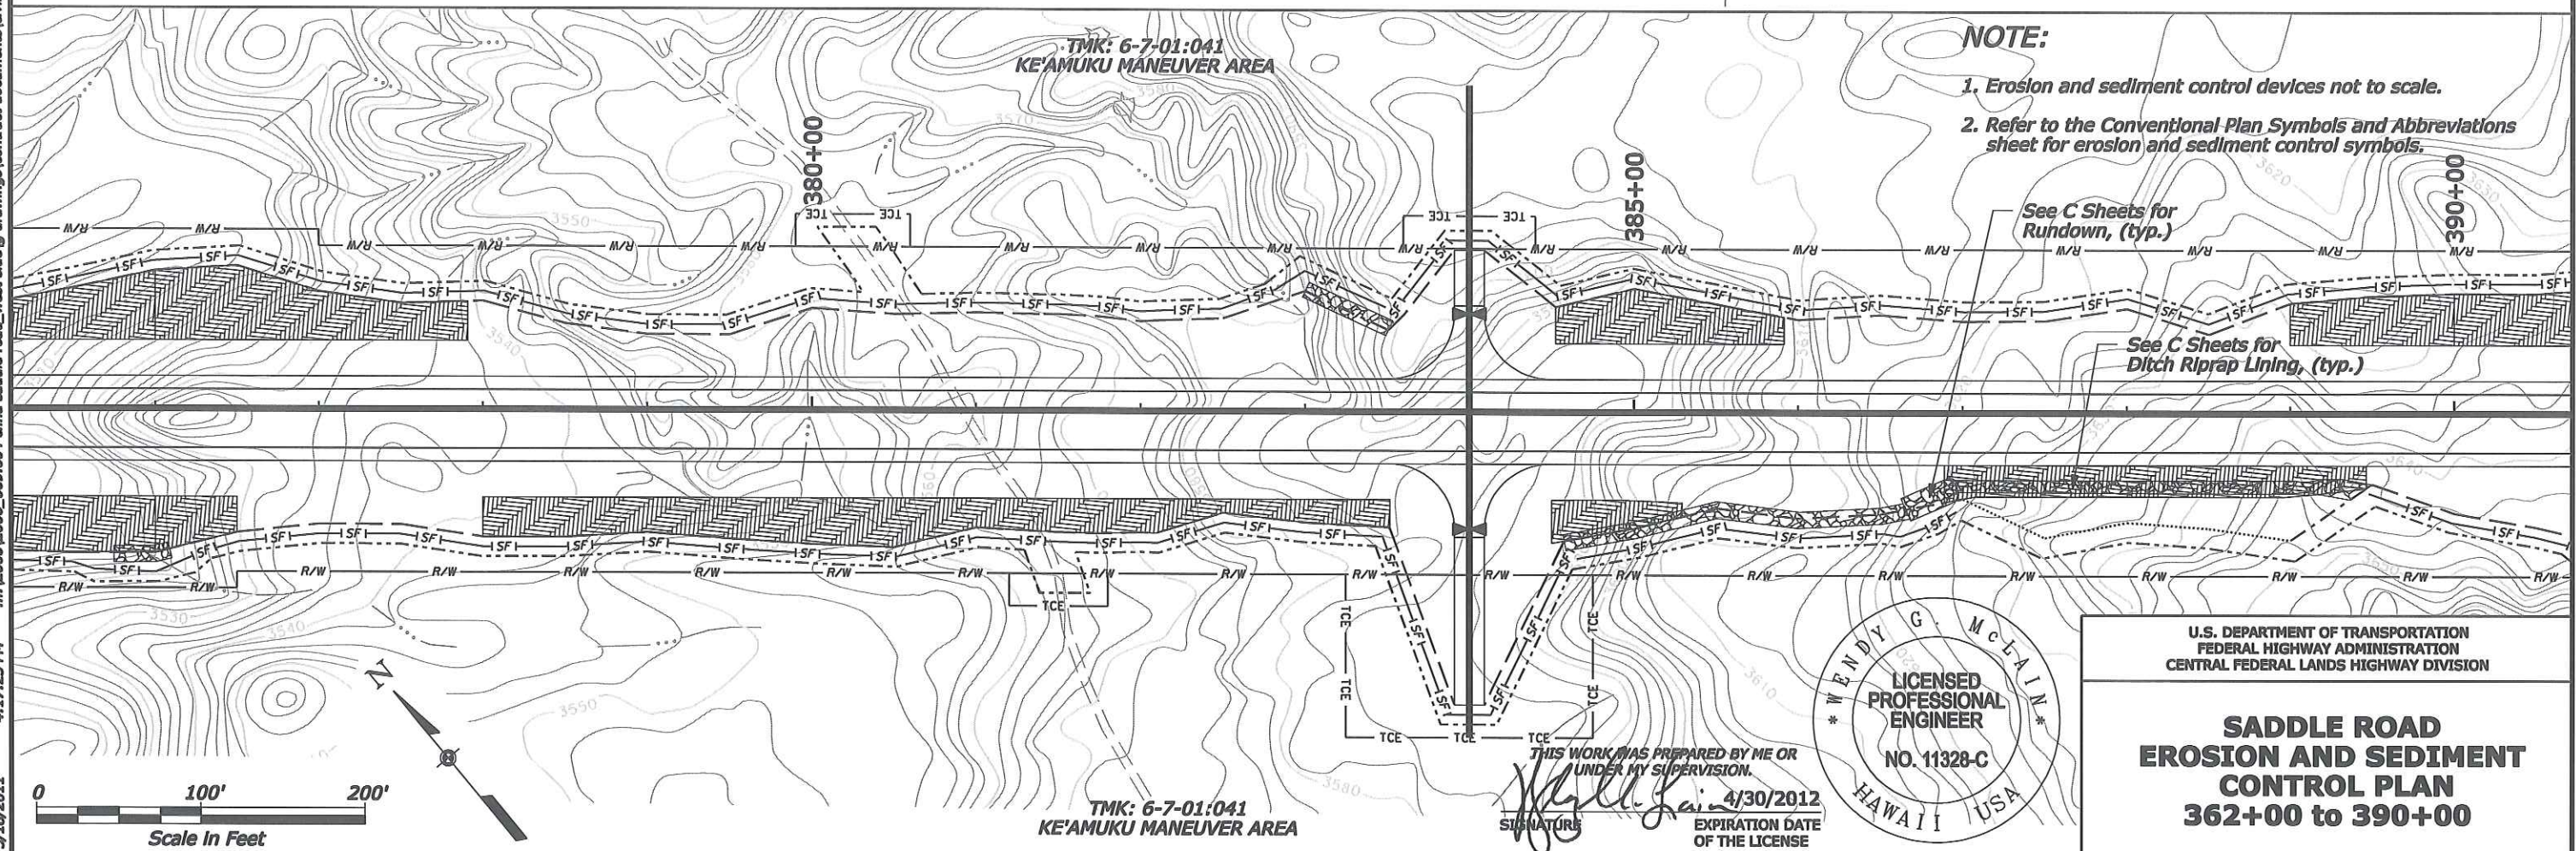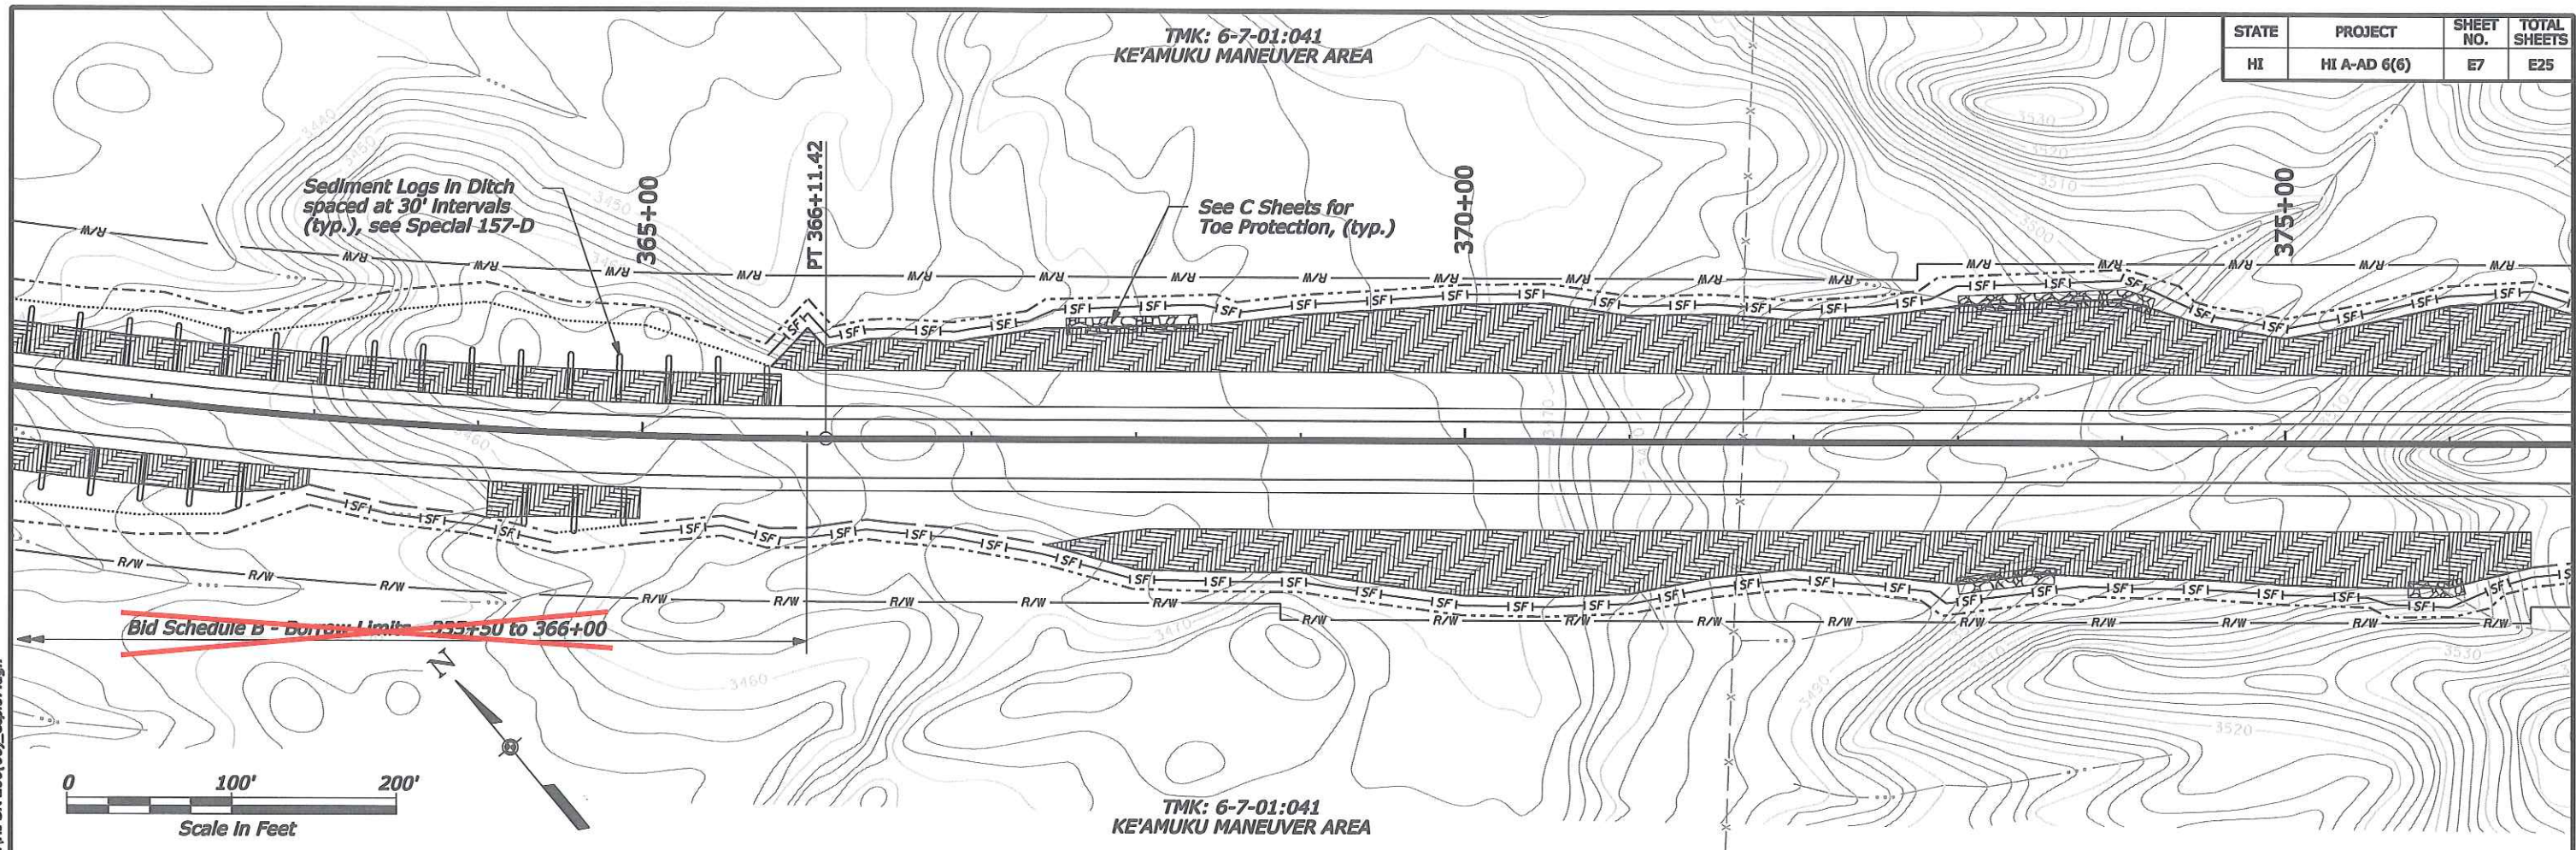

m:\2006\2006_069_004 cfm saddle road_west site\g drawings\contract documents\HI SR 200(00)_exp108.dgn 5/19/2011 4:17:44 PM

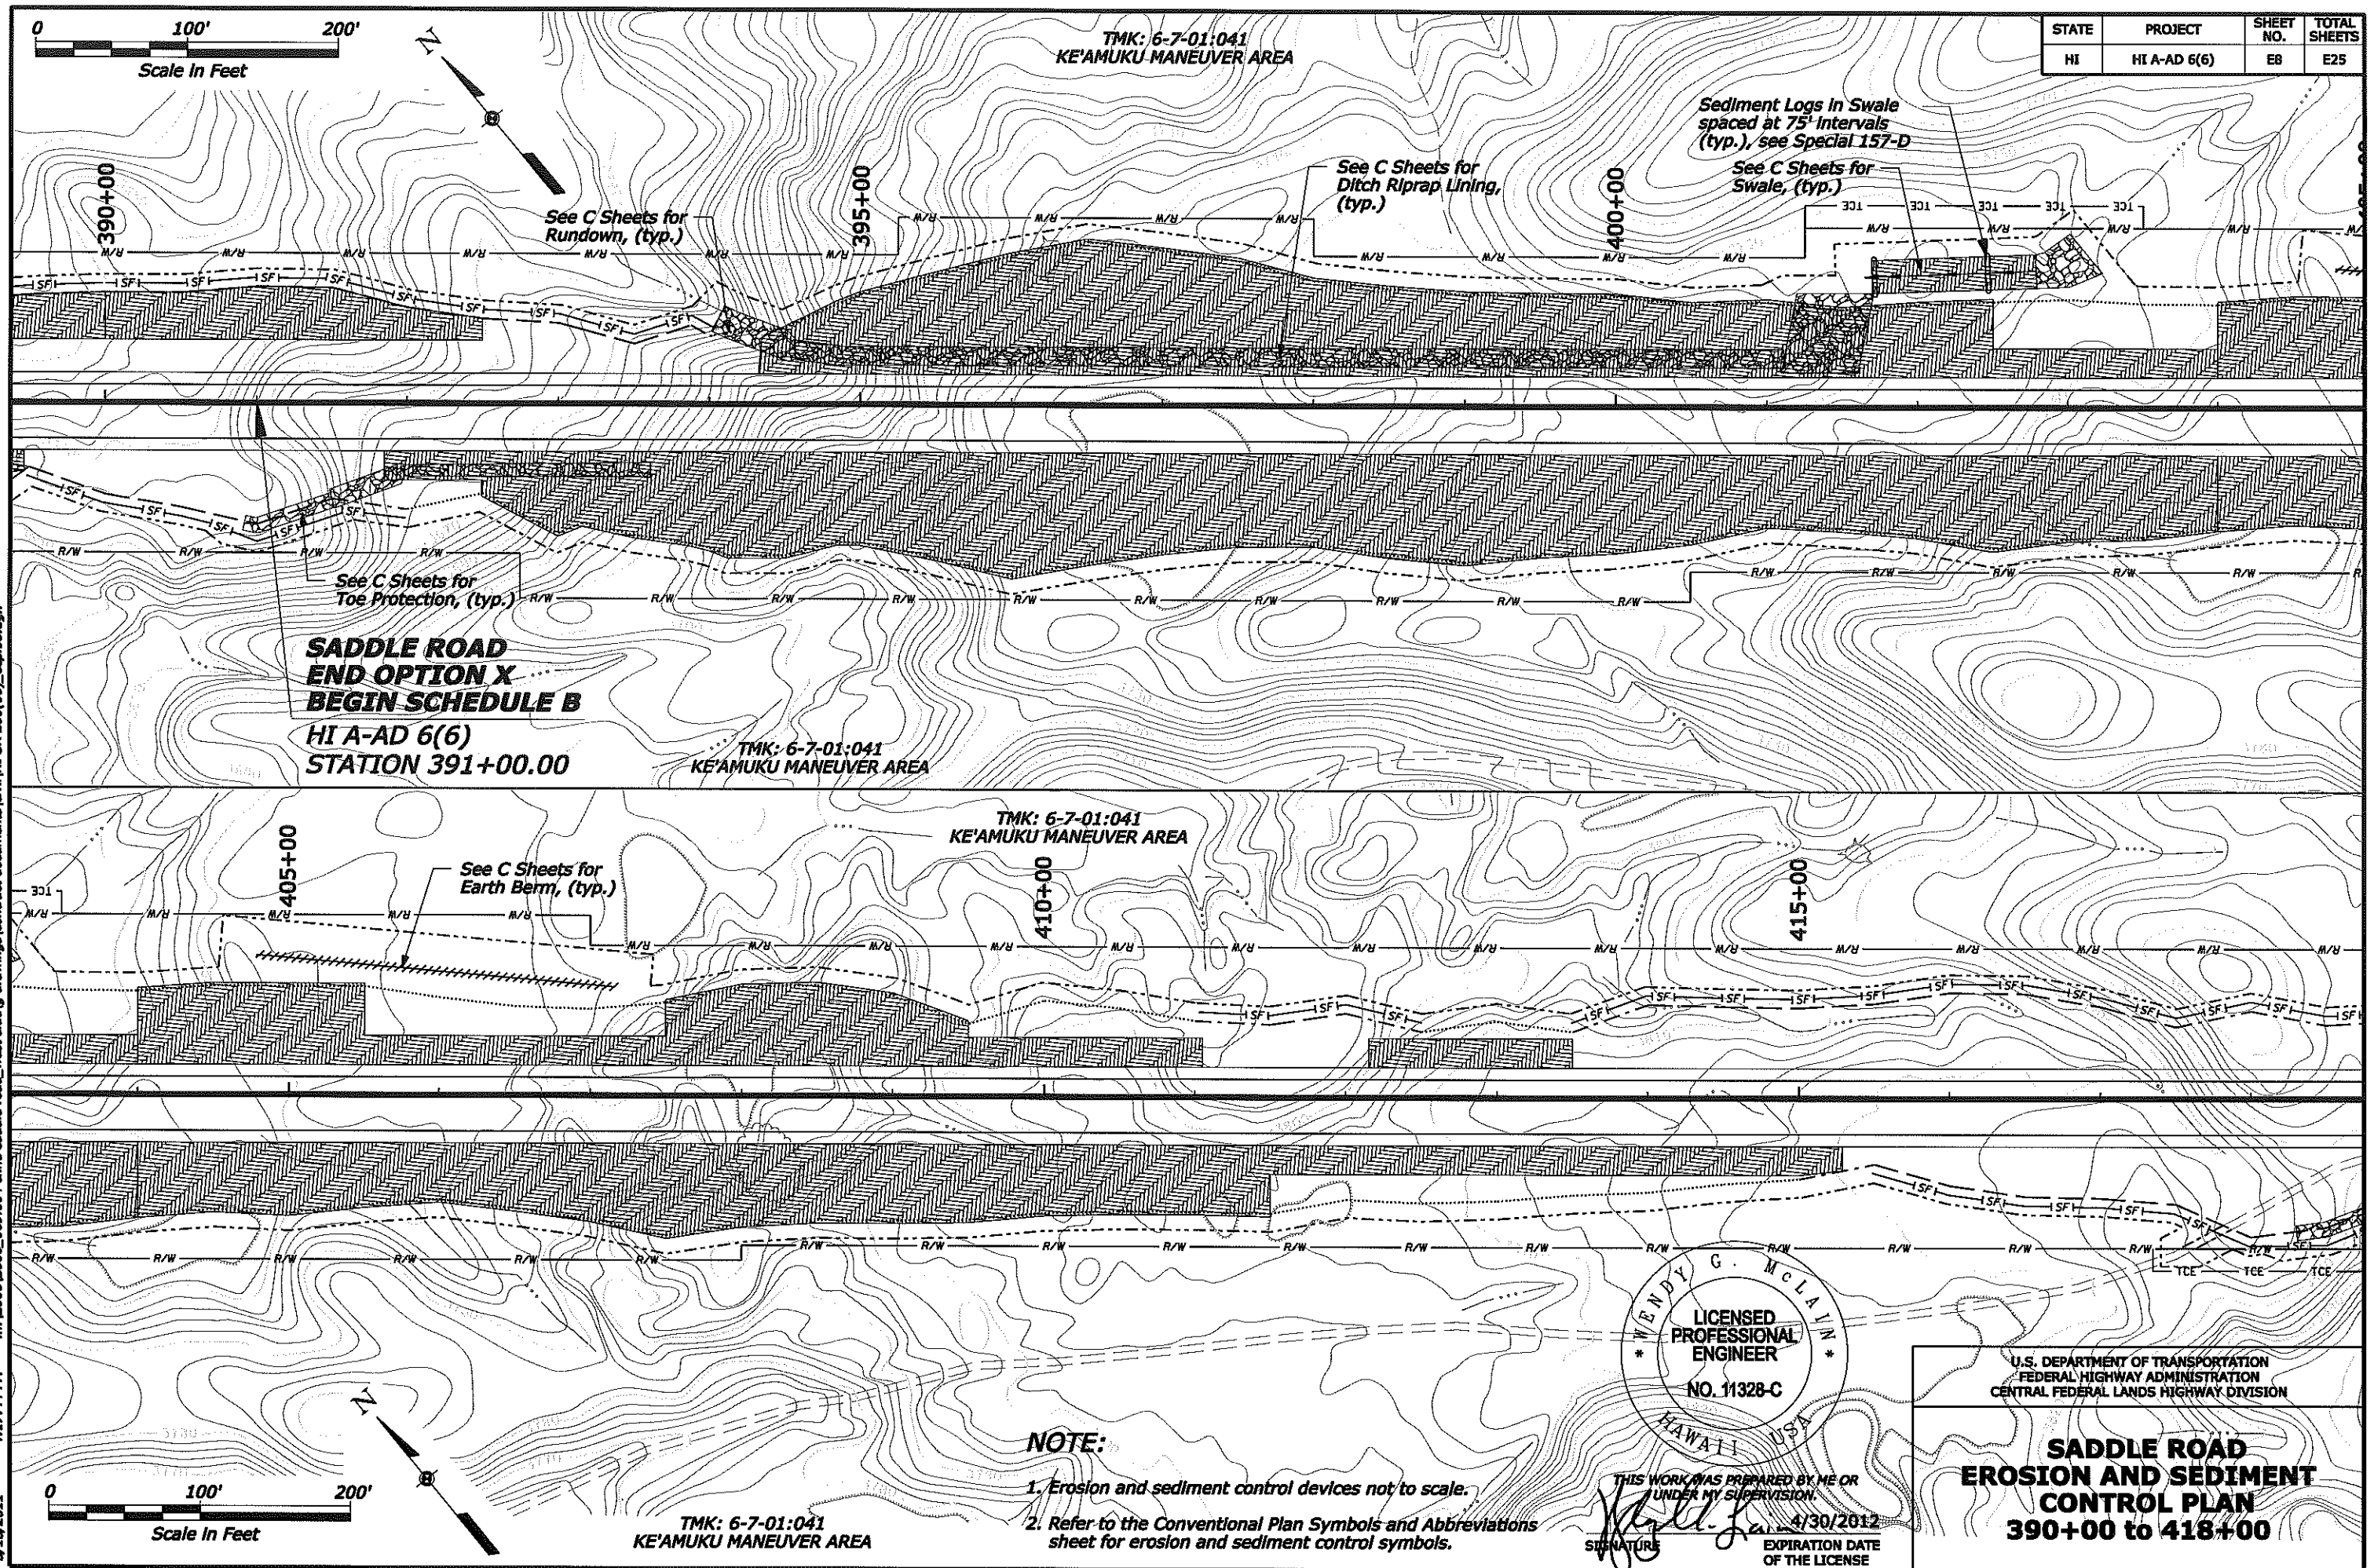

STATE	PROJECT	SHEET NO.	TOTAL SHEETS
HI	HI A-AD 6(6)	E8	E25

Sediment Logs in Swale spaced at 75' Intervals (typ.), see Special 157-D
See C Sheets for Swale, (typ.)

See C Sheets for Ditch Riprap Lining, (typ.)

See C Sheets for Rundown, (typ.)

See C Sheets for Toe Protection, (typ.)

**SADDLE ROAD
END OPTION X
BEGIN SCHEDULE B
HI A-AD 6(6)
STATION 391+00.00**


TMK: 6-7-01:041
KE'AMUKU MANEUVER AREA

TMK: 6-7-01:041
KE'AMUKU MANEUVER AREA

See C Sheets for Earth Berm, (typ.)

NOTE:

1. Erosion and sediment control devices not to scale.
2. Refer to the Conventional Plan Symbols and Abbreviations sheet for erosion and sediment control symbols.

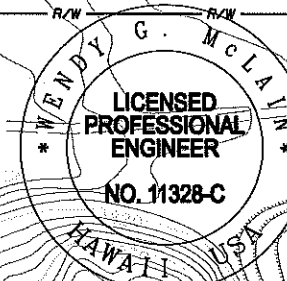


SIGNATURE
EXPIRATION DATE OF THE LICENSE
4/30/2012


U.S. DEPARTMENT OF TRANSPORTATION
FEDERAL HIGHWAY ADMINISTRATION
CENTRAL FEDERAL LANDS HIGHWAY DIVISION

**SADDLE ROAD
EROSION AND SEDIMENT
CONTROL PLAN
390+00 to 418+00**


5/18/2011 4:17:55 PM m:\2006\2006_069_004 cfm saddle road_west side\g drawings\contract documents\HI SR 200(00)_eqp109.dgn

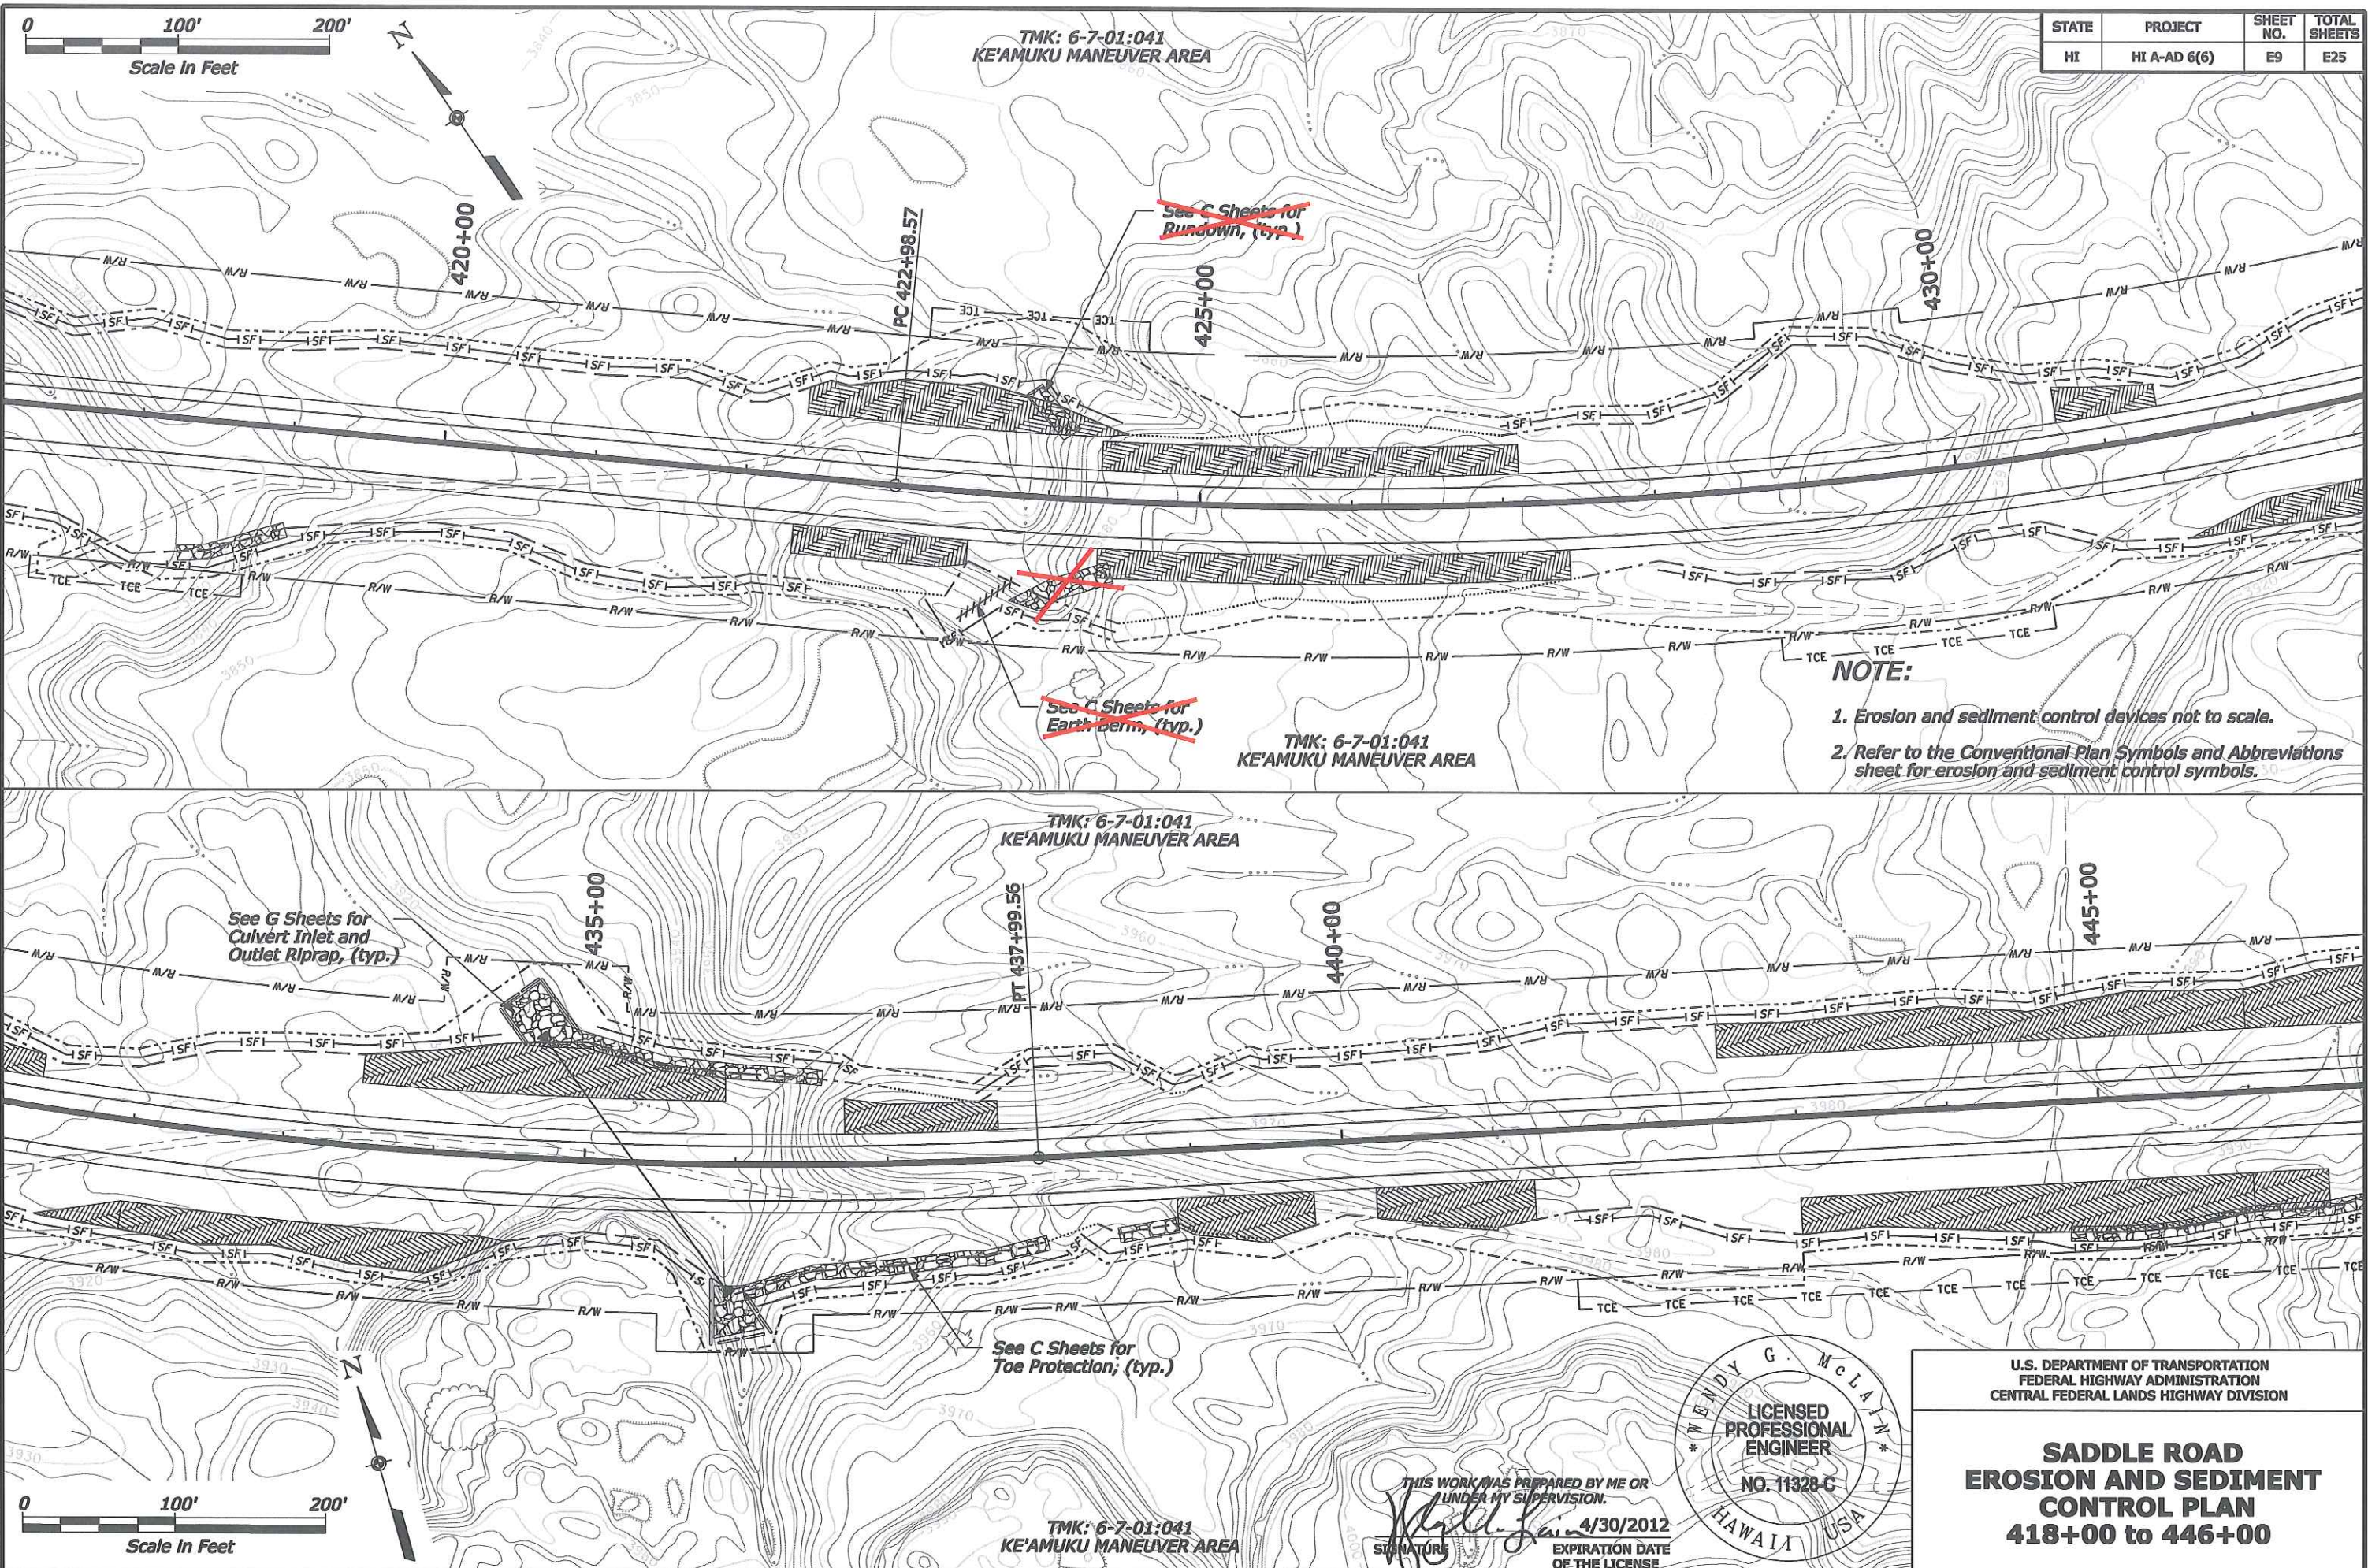


m:\2006\2006_069.004 cflhd saddle road_west side\dwg\contract documents\cflhd SR 200(00)_exp11.dgn
4:16:27 PM
5/19/2011

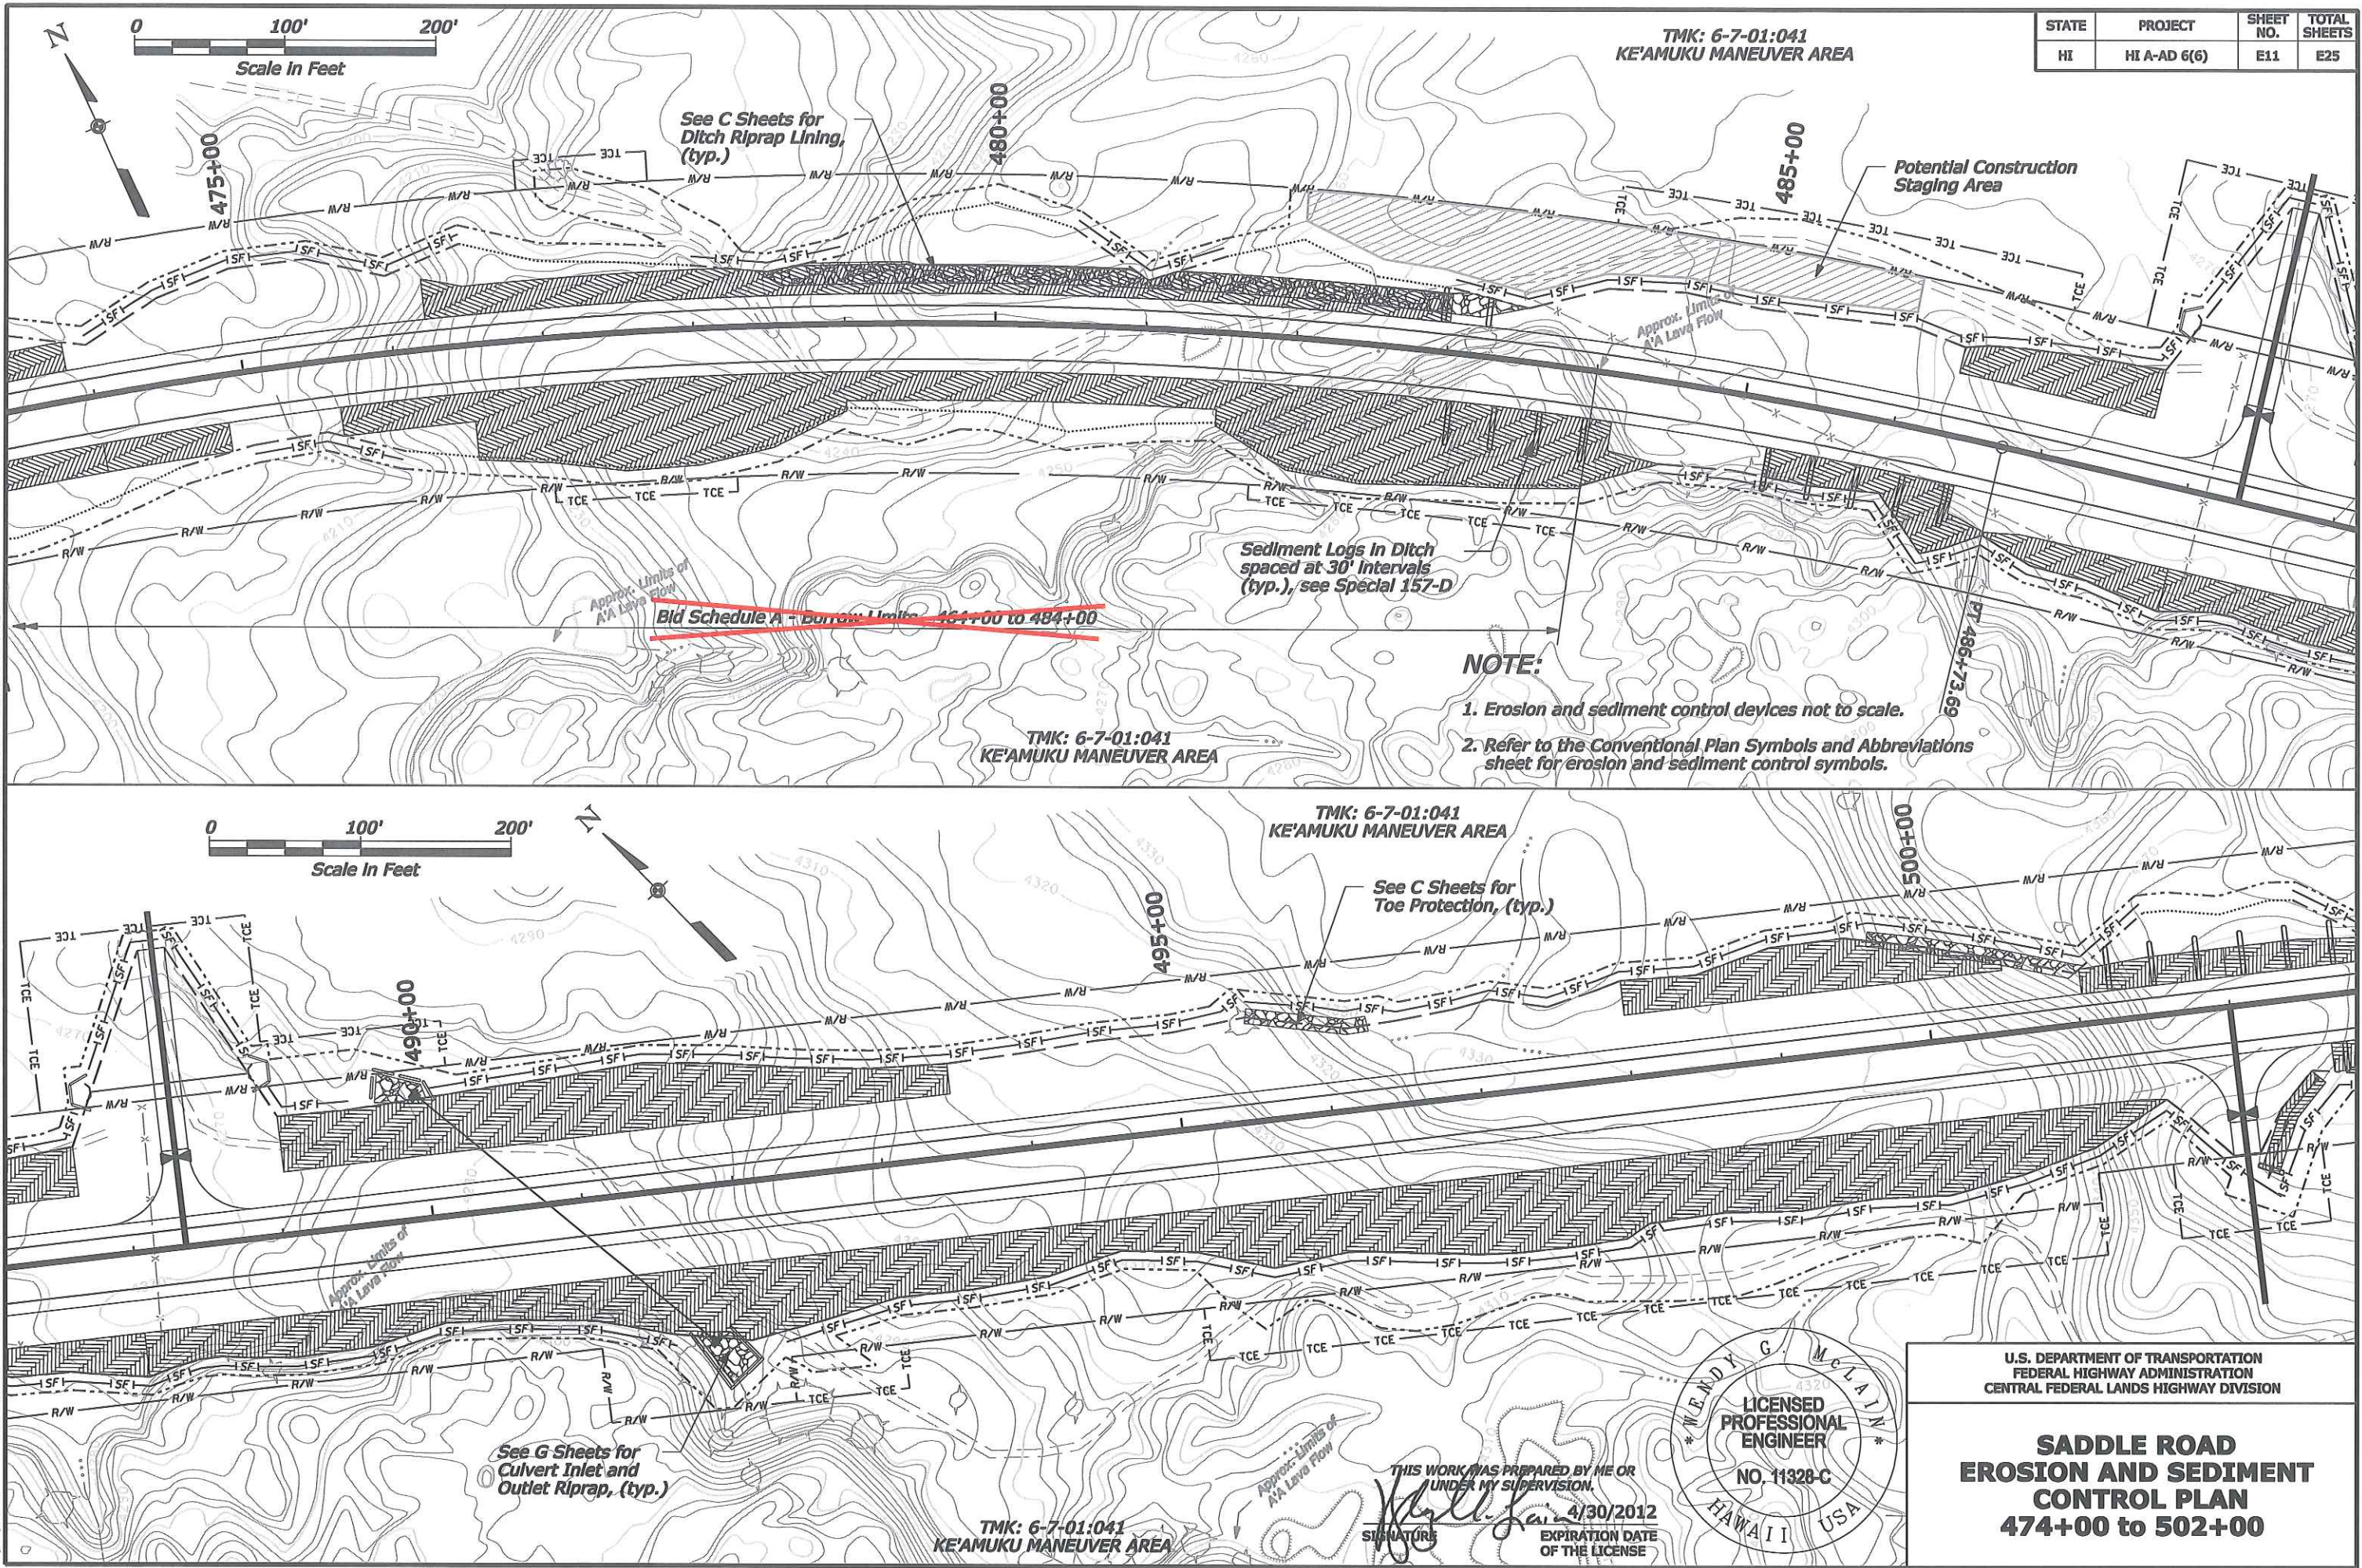

5/18/2011 4:18:40 PM m:\2006\2006_069.004 cfm saddle road_west side g drawings\contract documents\HI SR 200(00)_sep12.dgn

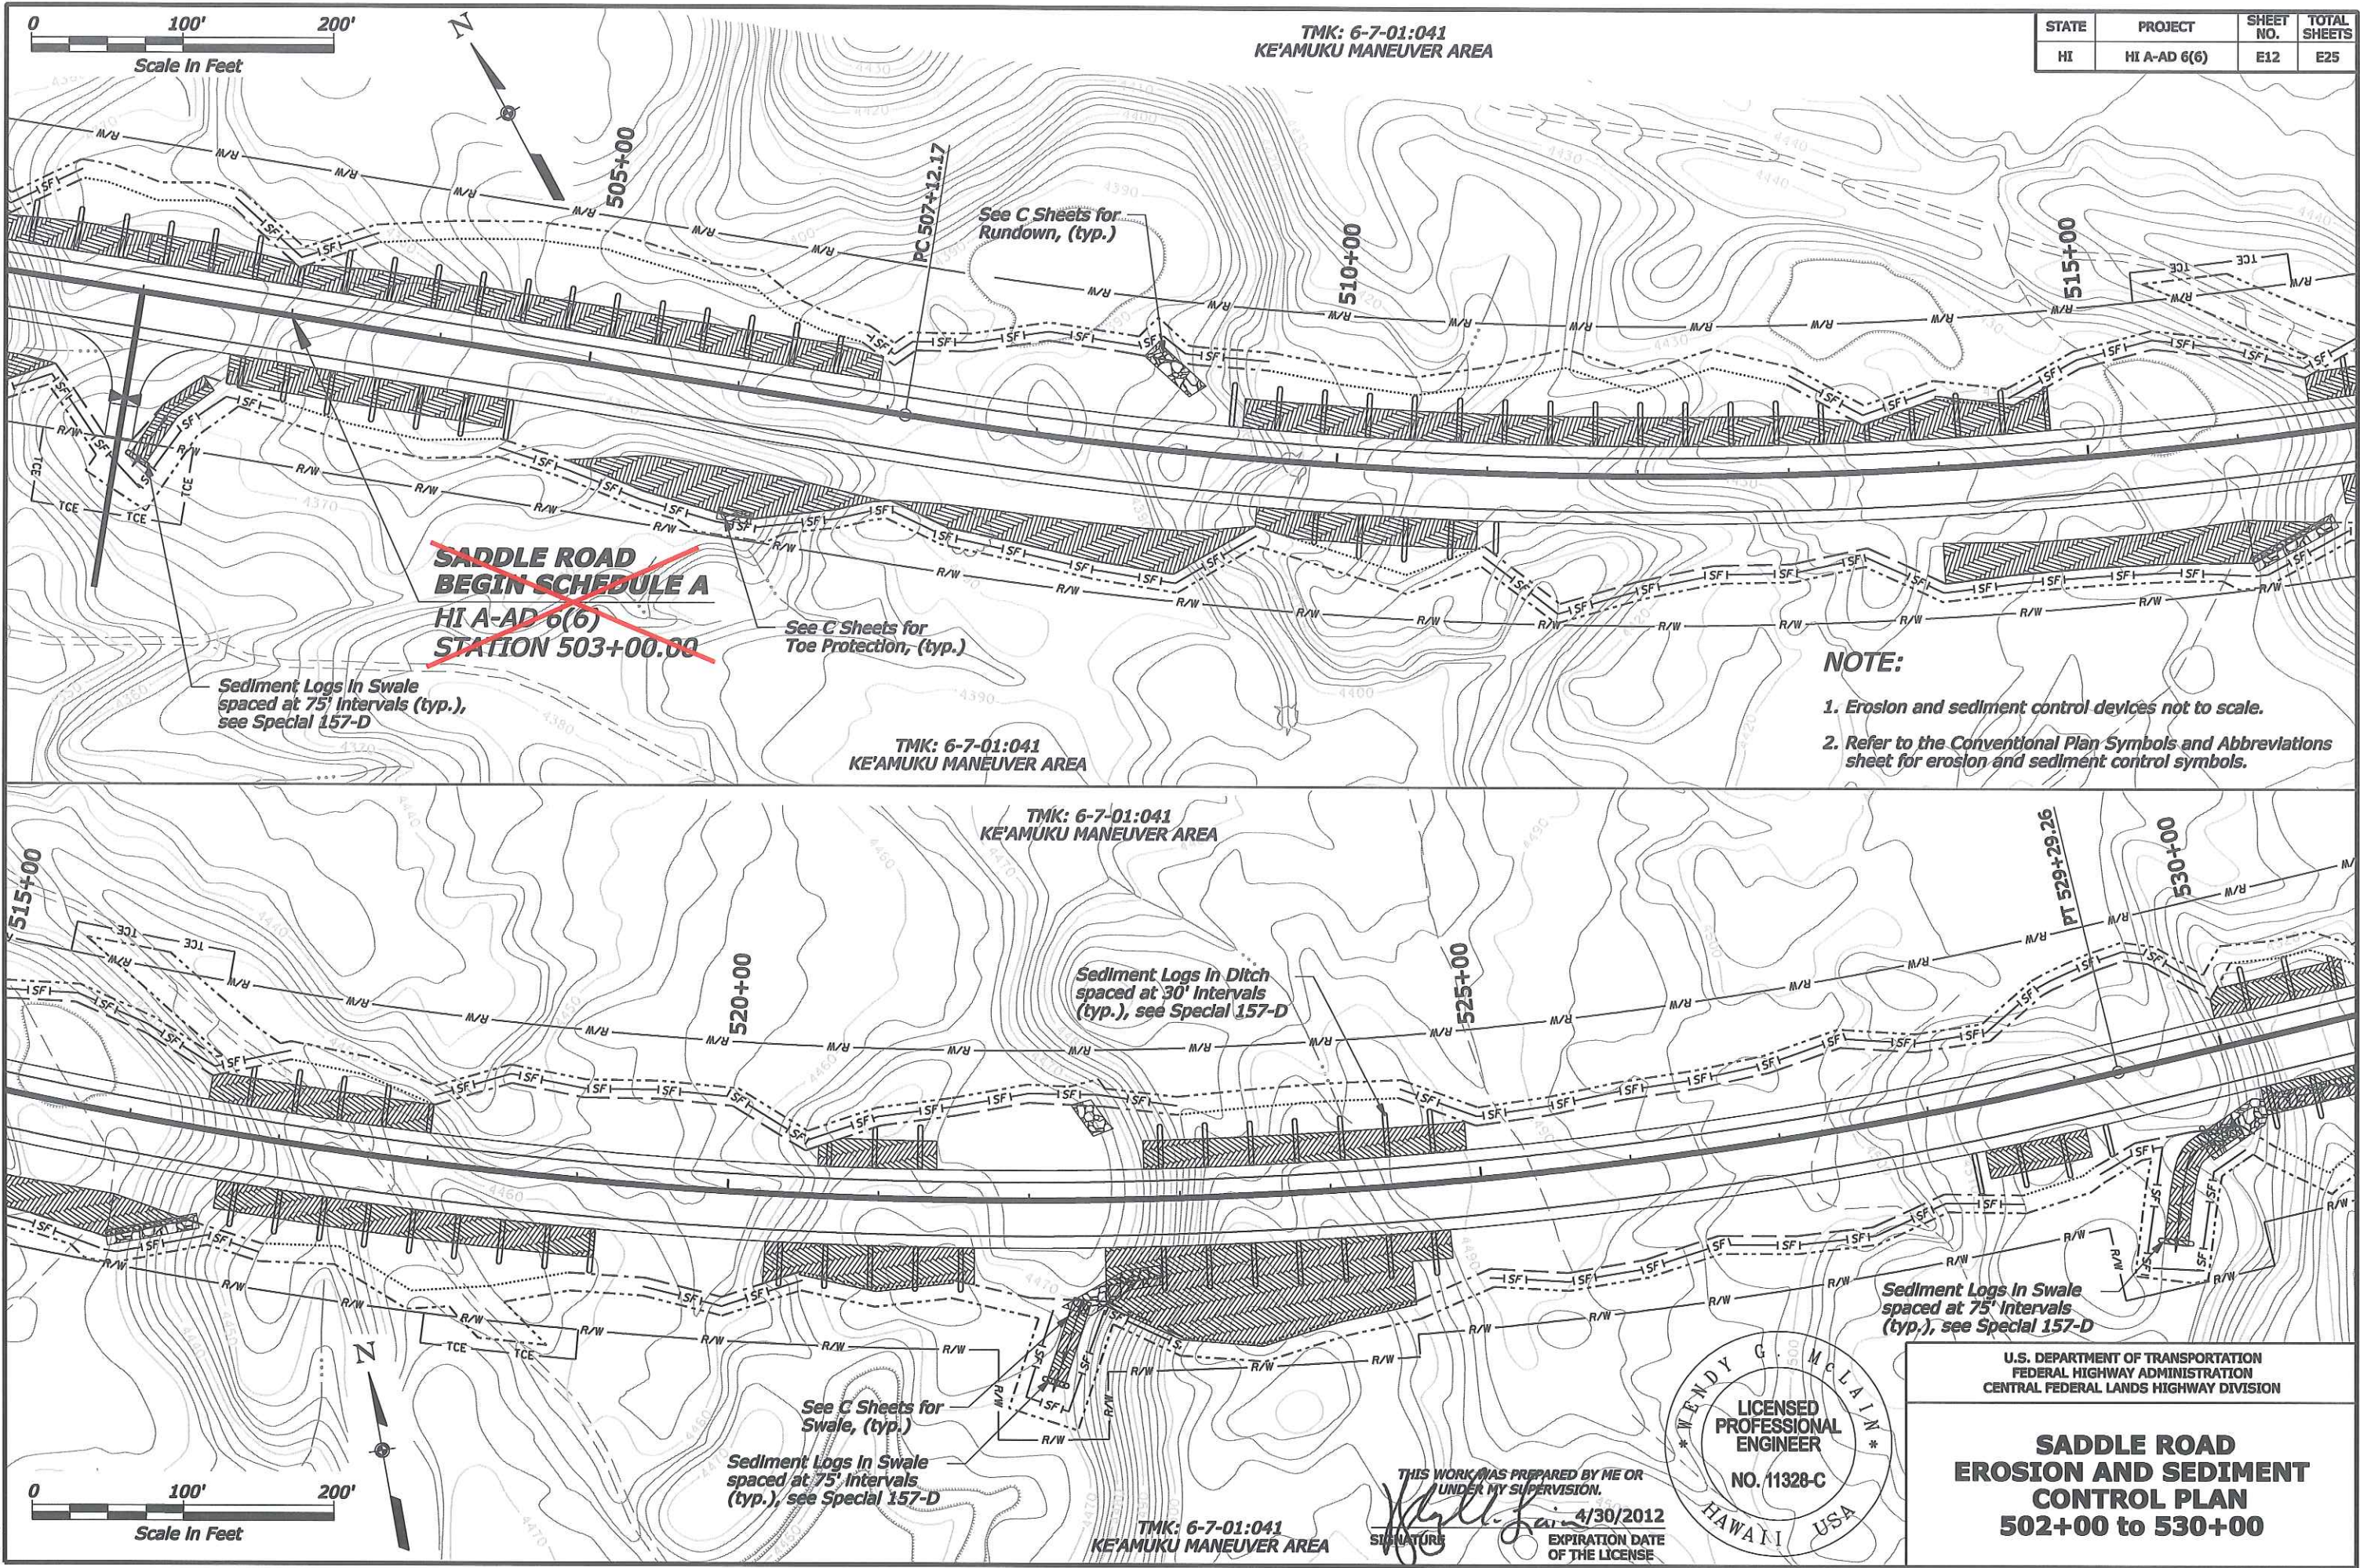


m:\2006\2006_069_004 cfm saddle road_west side\g drawings\contract documents\civil\HI SR 200(00)_sep13.dgn
4:18:55 PM
5/19/2011

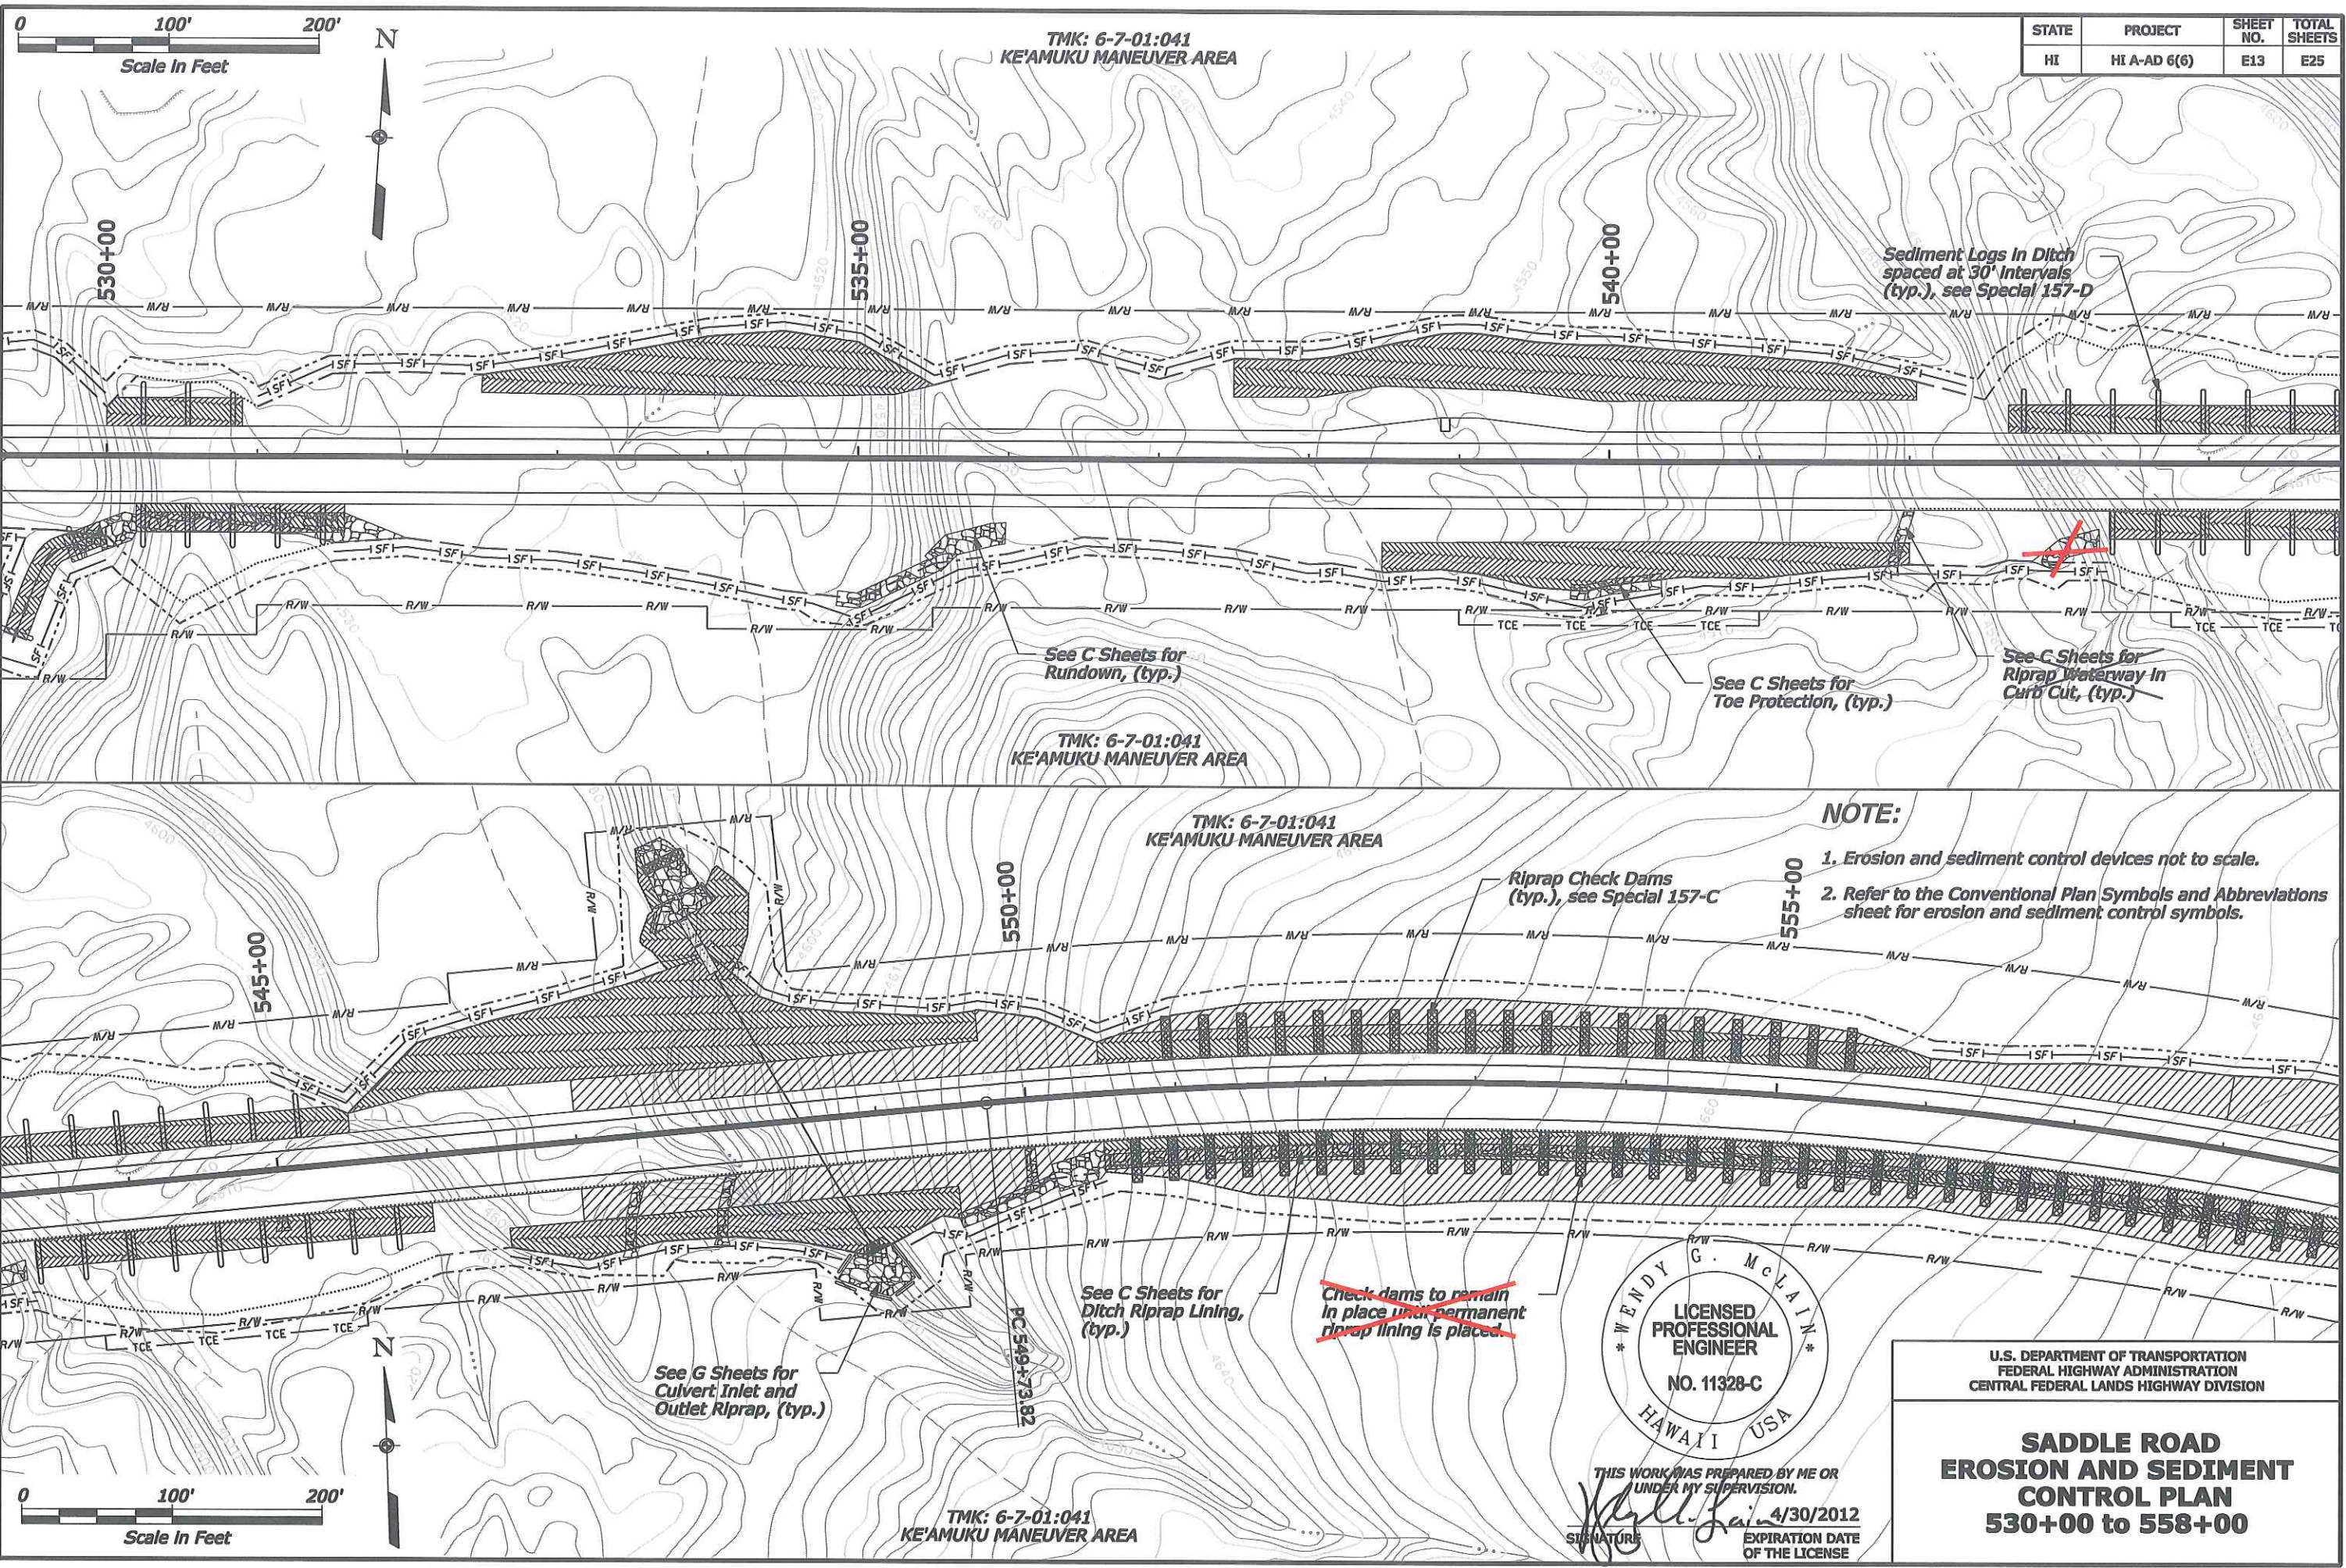


5/18/2011 4:19:16 PM m:\2006\2006_069_004 cfm saddle road, west side\g drawings\contract documents\civil\HI SR 200(00)_exp14.dgn

STATE	PROJECT	SHEET NO.	TOTAL SHEETS
HI	HI A-AD 6(6)	E14	E25

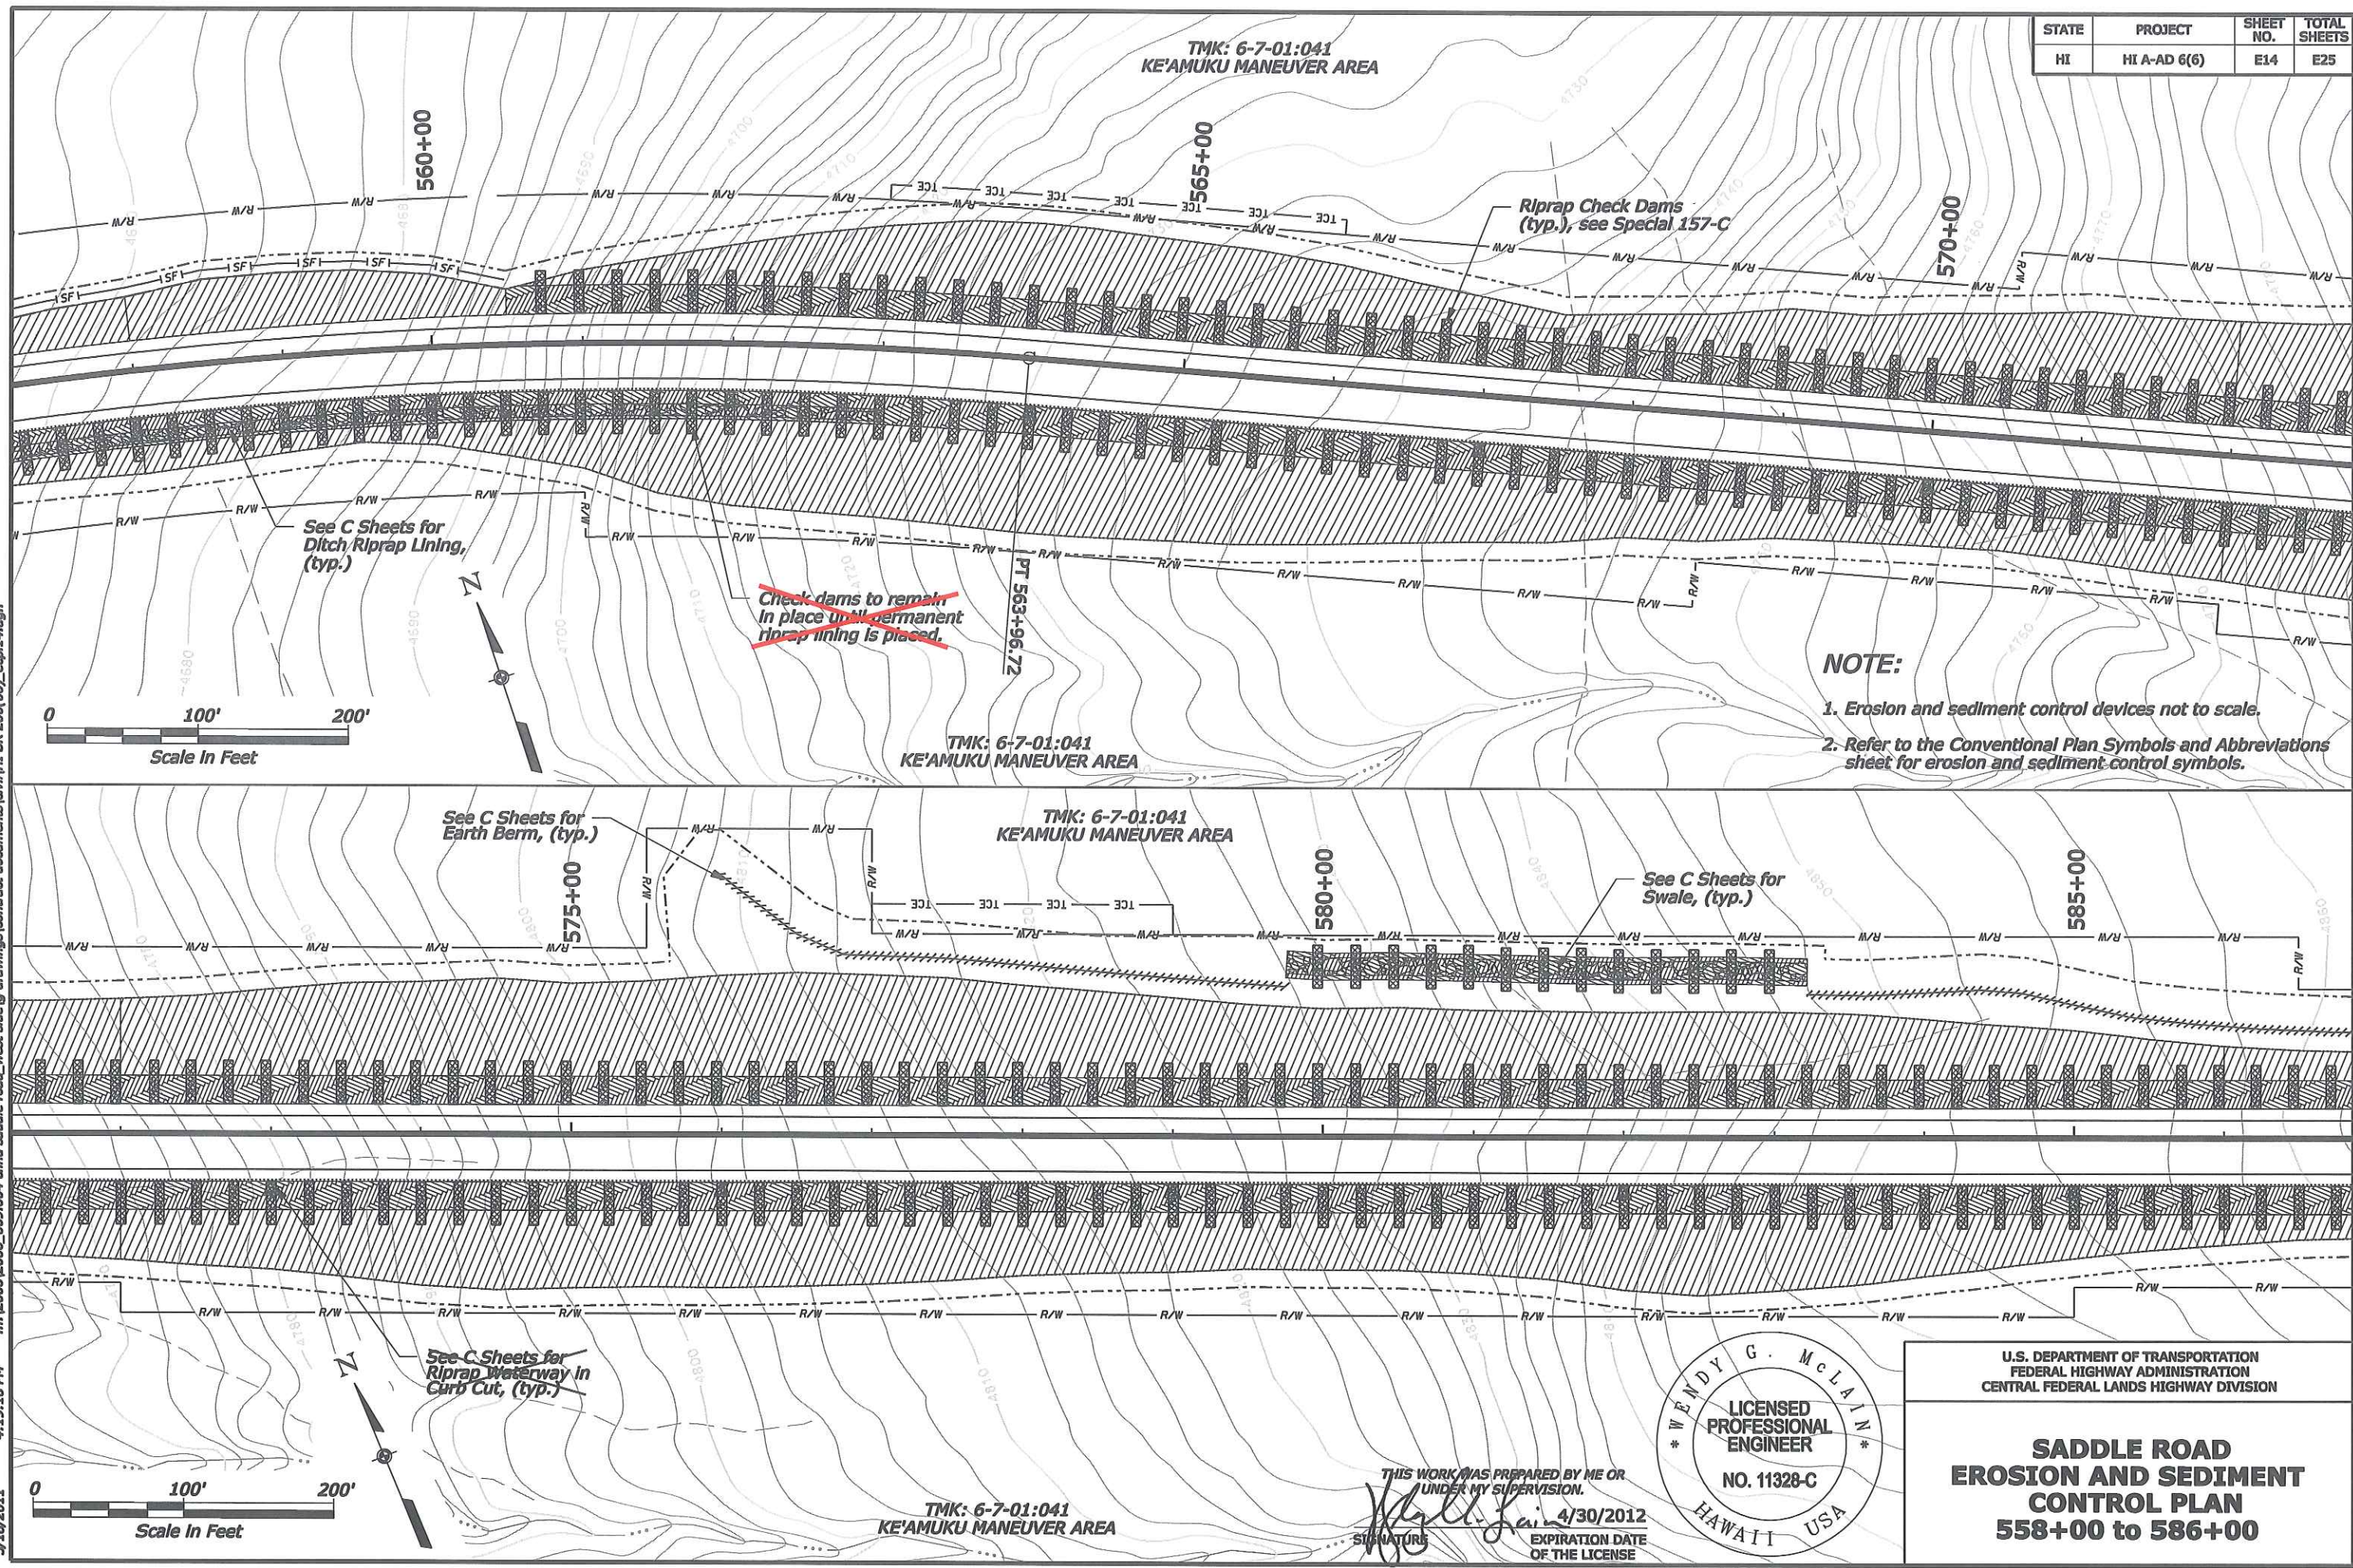

5/18/2011 4:19:31 PM m:\2006\2006_069_004 cflhd saddle road_west side\drawings\contract documents\cflhd SR 200(00)_exp15.dgn

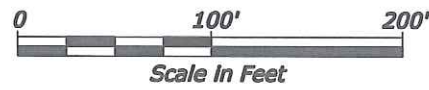

TMK: 6-7-01:041
KE'AMUKU MANEUVER AREA

STATE	PROJECT	SHEET NO.	TOTAL SHEETS
HI	HI A-AD 6(6)	E15	E25

Riprap Check Dams
(typ.), see Special 157-C

See C Sheets for
Earth Berm, (typ.)

PC 597+74.33

See C Sheets for
Riprap Waterway
in Curb Cut, (typ.)

See C Sheets for
Swale, (typ.)

Sediment Logs in Swale
spaced at 75' Intervals (typ.),
see Special 157-D


NOTE:

1. Erosion and sediment control devices not to scale.
2. Refer to the Conventional Plan Symbols and Abbreviations sheet for erosion and sediment control symbols.

TMK: 6-7-01:041
KE'AMUKU MANEUVER AREA


TMK: 6-7-01:041
KE'AMUKU MANEUVER AREA

See C Sheets for
Toe Protection, (typ.)

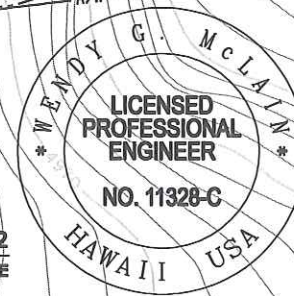

U.S. DEPARTMENT OF TRANSPORTATION
FEDERAL HIGHWAY ADMINISTRATION
CENTRAL FEDERAL LANDS HIGHWAY DIVISION

**SADDLE ROAD
EROSION AND SEDIMENT
CONTROL PLAN
586+00 to 614+00**

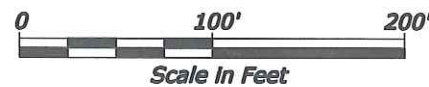

TMK: 6-7-01:041
KE'AMUKU MANEUVER AREA


THIS WORK WAS PREPARED BY ME OR
UNDER MY SUPERVISION.
Signature: *Wendy G. McLain* 4/30/2012
EXPIRATION DATE
OF THE LICENSE

m:\2006\2006_069_004 cfm saddle road_west side\g drawings\contract documents\civil\HI SR 200(00)_exp16.dgn 5/18/2011 4:19:45 PM




TMK: 6-7-01:041
KE'AMUKU MANEUVER AREA

STATE	PROJECT	SHEET NO.	TOTAL SHEETS
HI	HI A-AD 6(6)	E16	E25

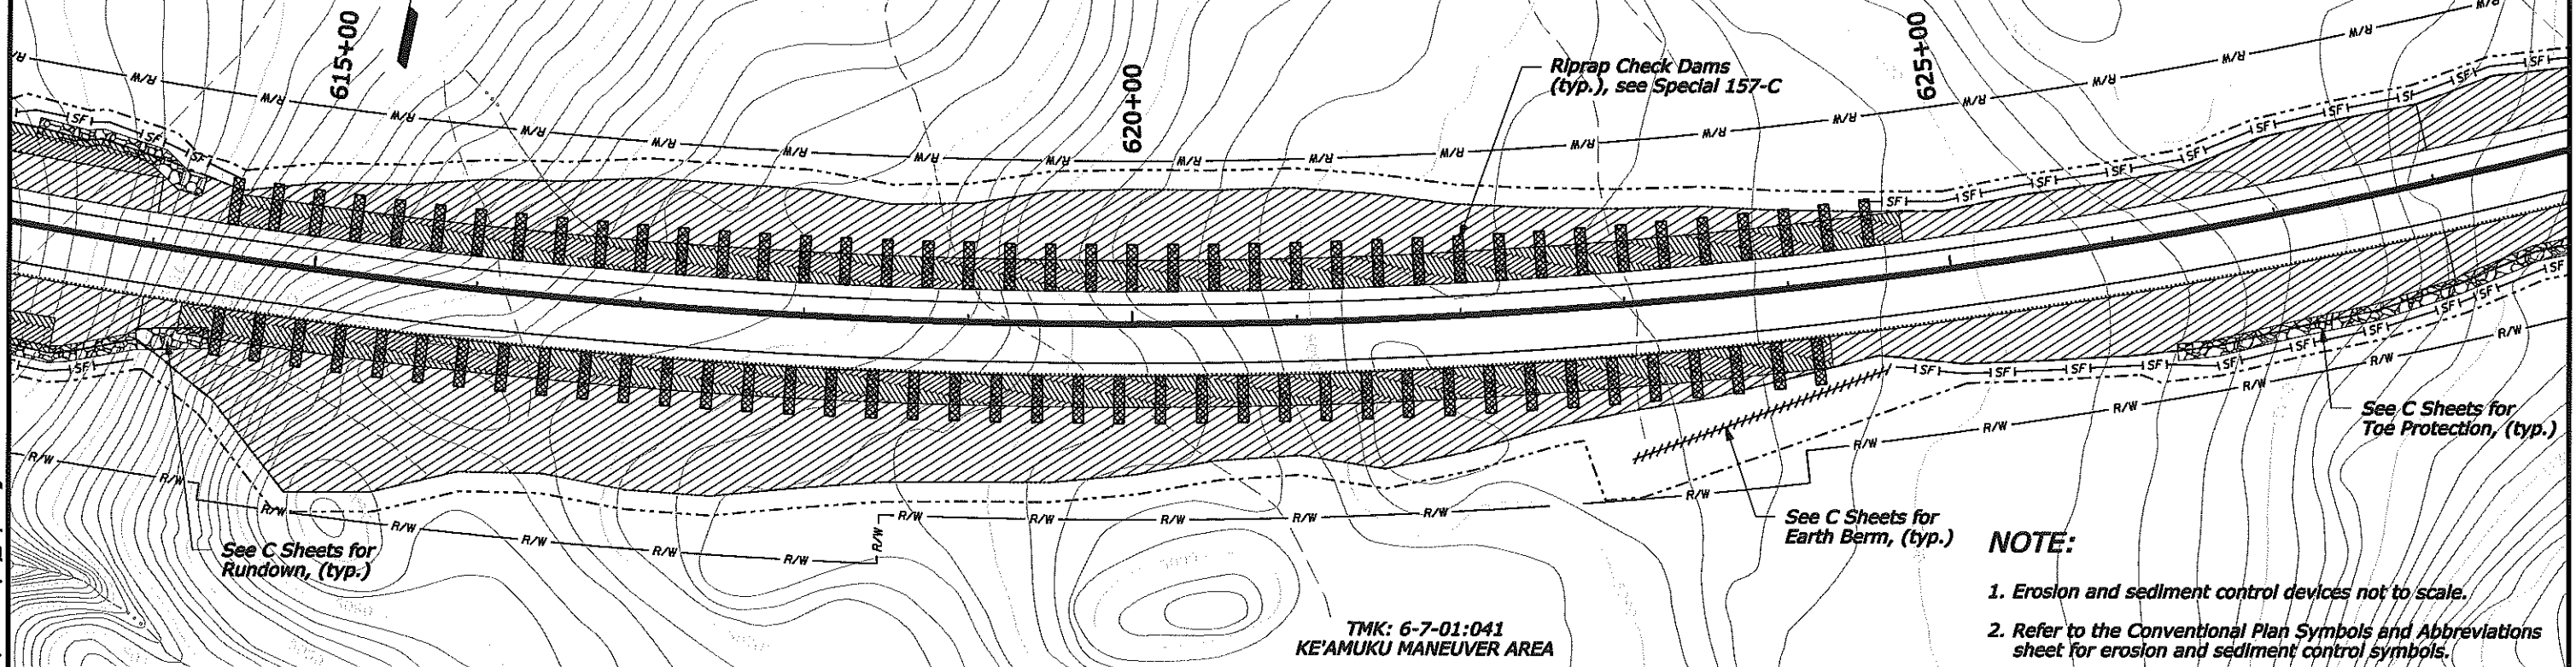


TMK: 6-7-01:041
KE'AMUKU MANEUVER AREA

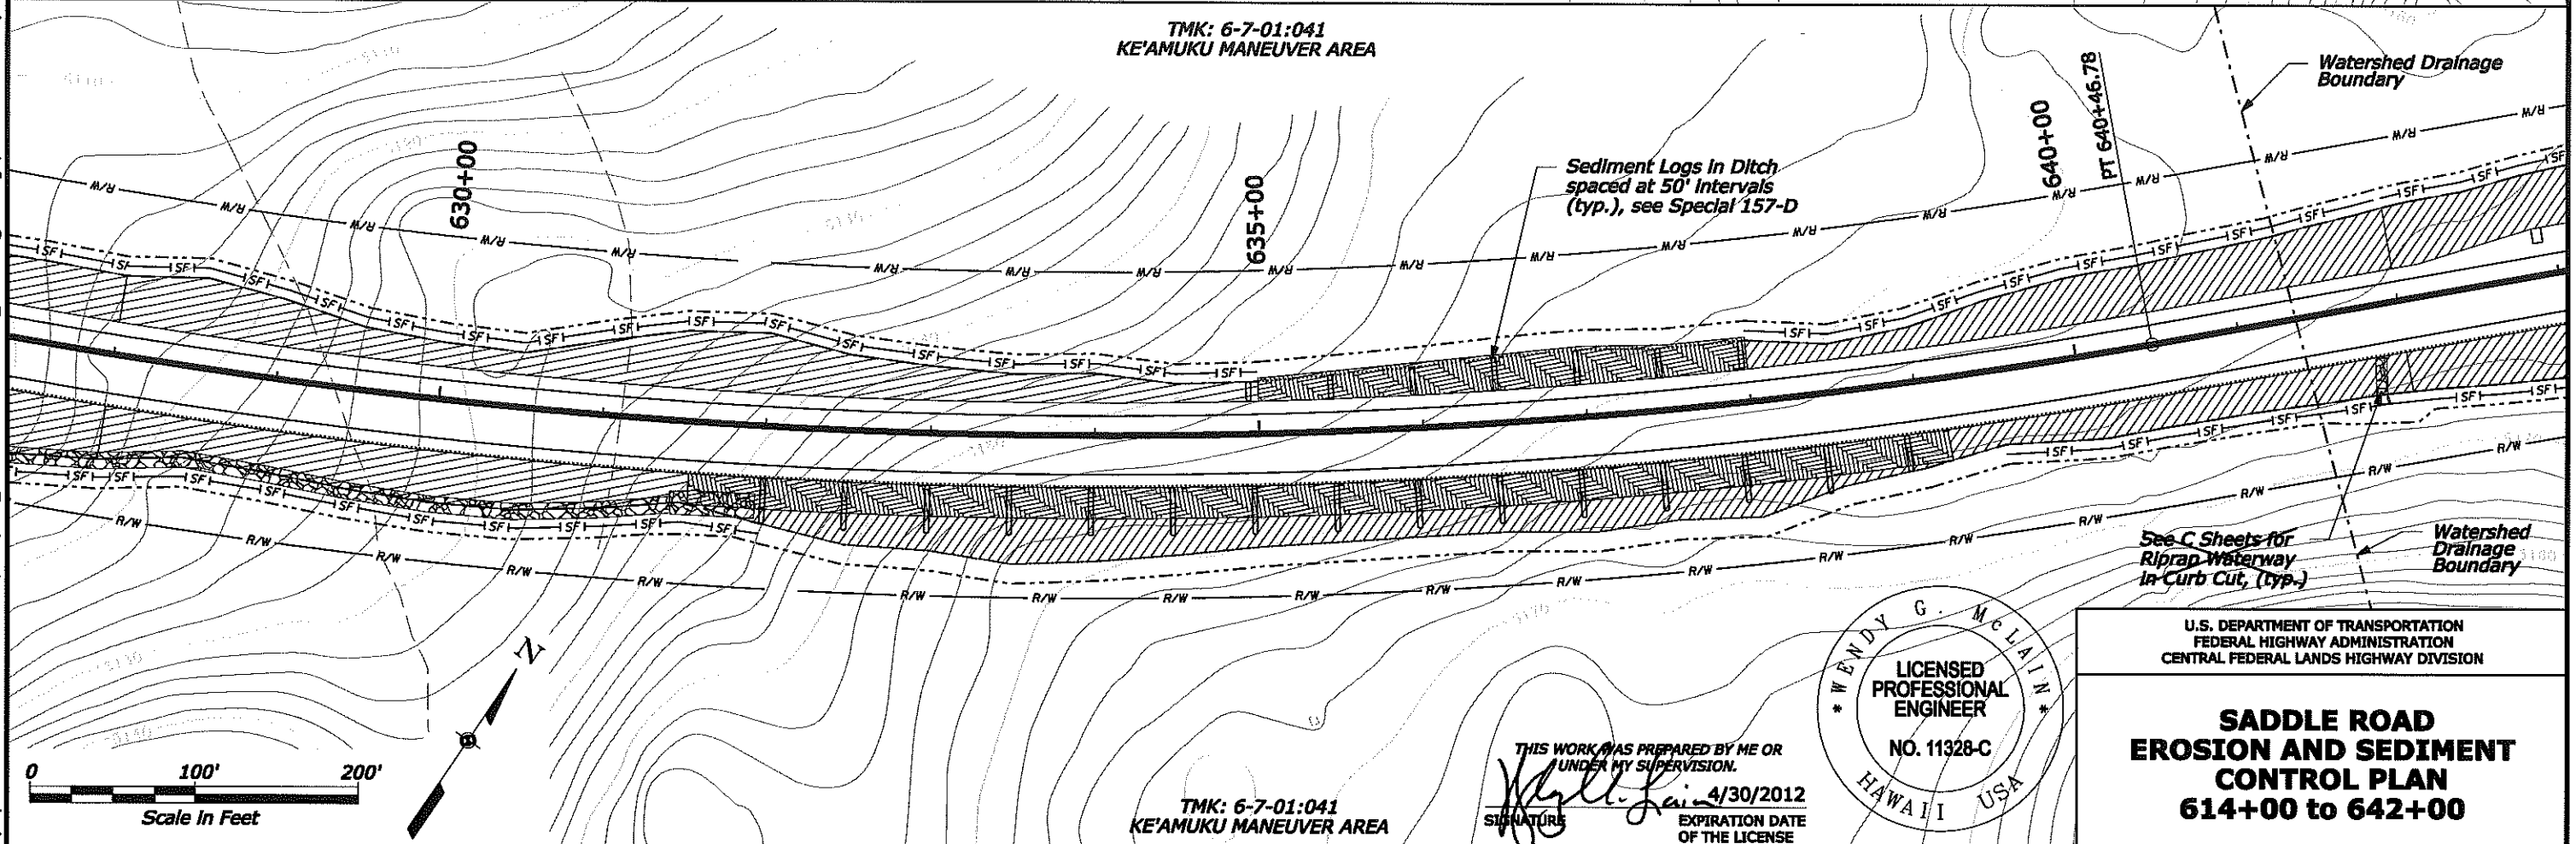

TMK: 6-7-01:041
KE'AMUKU MANEUVER AREA


THIS WORK WAS PREPARED BY ME OR
UNDER MY SUPERVISION.
4/30/2012
EXPIRATION DATE
OF THE LICENSE

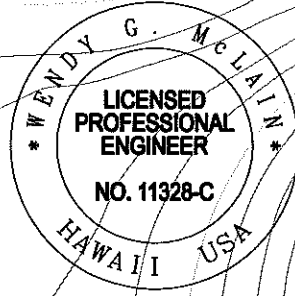

U.S. DEPARTMENT OF TRANSPORTATION
FEDERAL HIGHWAY ADMINISTRATION
CENTRAL FEDERAL LANDS HIGHWAY DIVISION


**SADDLE ROAD
EROSION AND SEDIMENT
CONTROL PLAN
614+00 to 642+00**

m:\2006\2006_069_004 cfmh saddle road_west side\g drawings\contract documents\civil\HI SR 200(00)_epi17.dgn 4:19:58 PM 5/18/2011

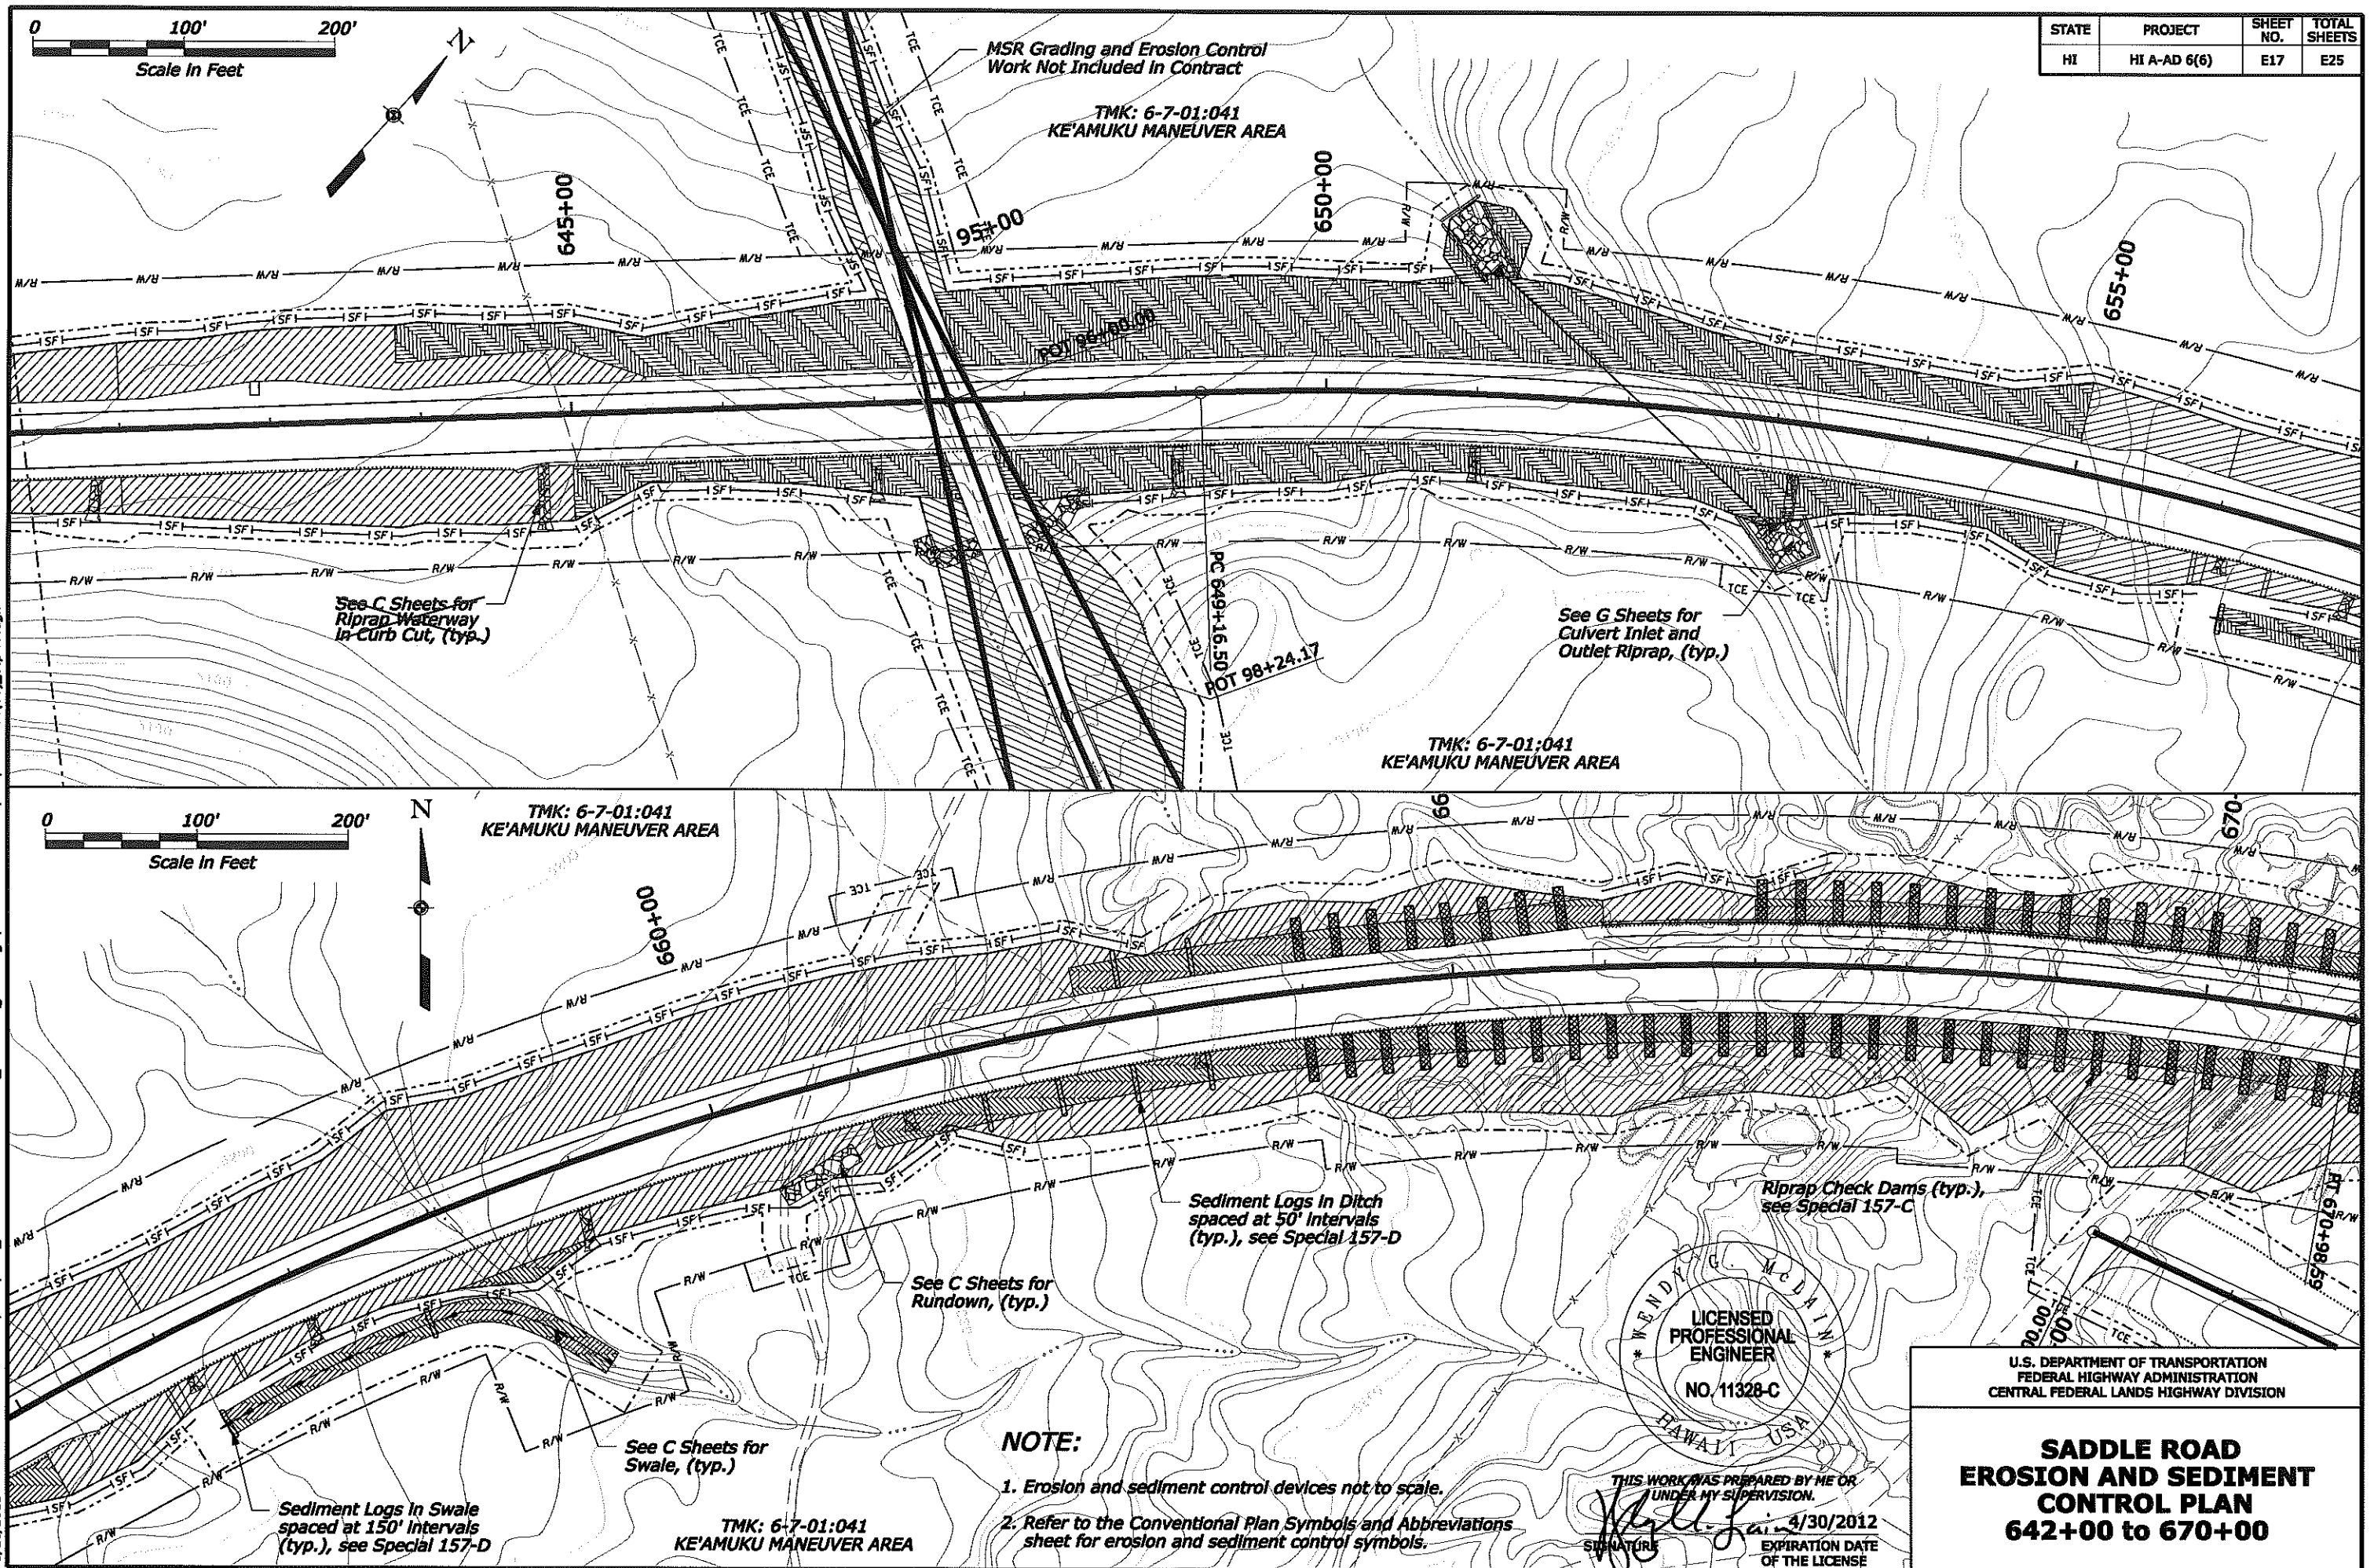


STATE	PROJECT	SHEET NO.	TOTAL SHEETS
HI	HI A-AD 6(6)	E17	E25

m:\2006\2006_069.004 cflhd saddle road_west side\drawings\contract documents\civil\HI SR 200(00)_eqp18.dgn 4:20:16 PM 5/18/2011

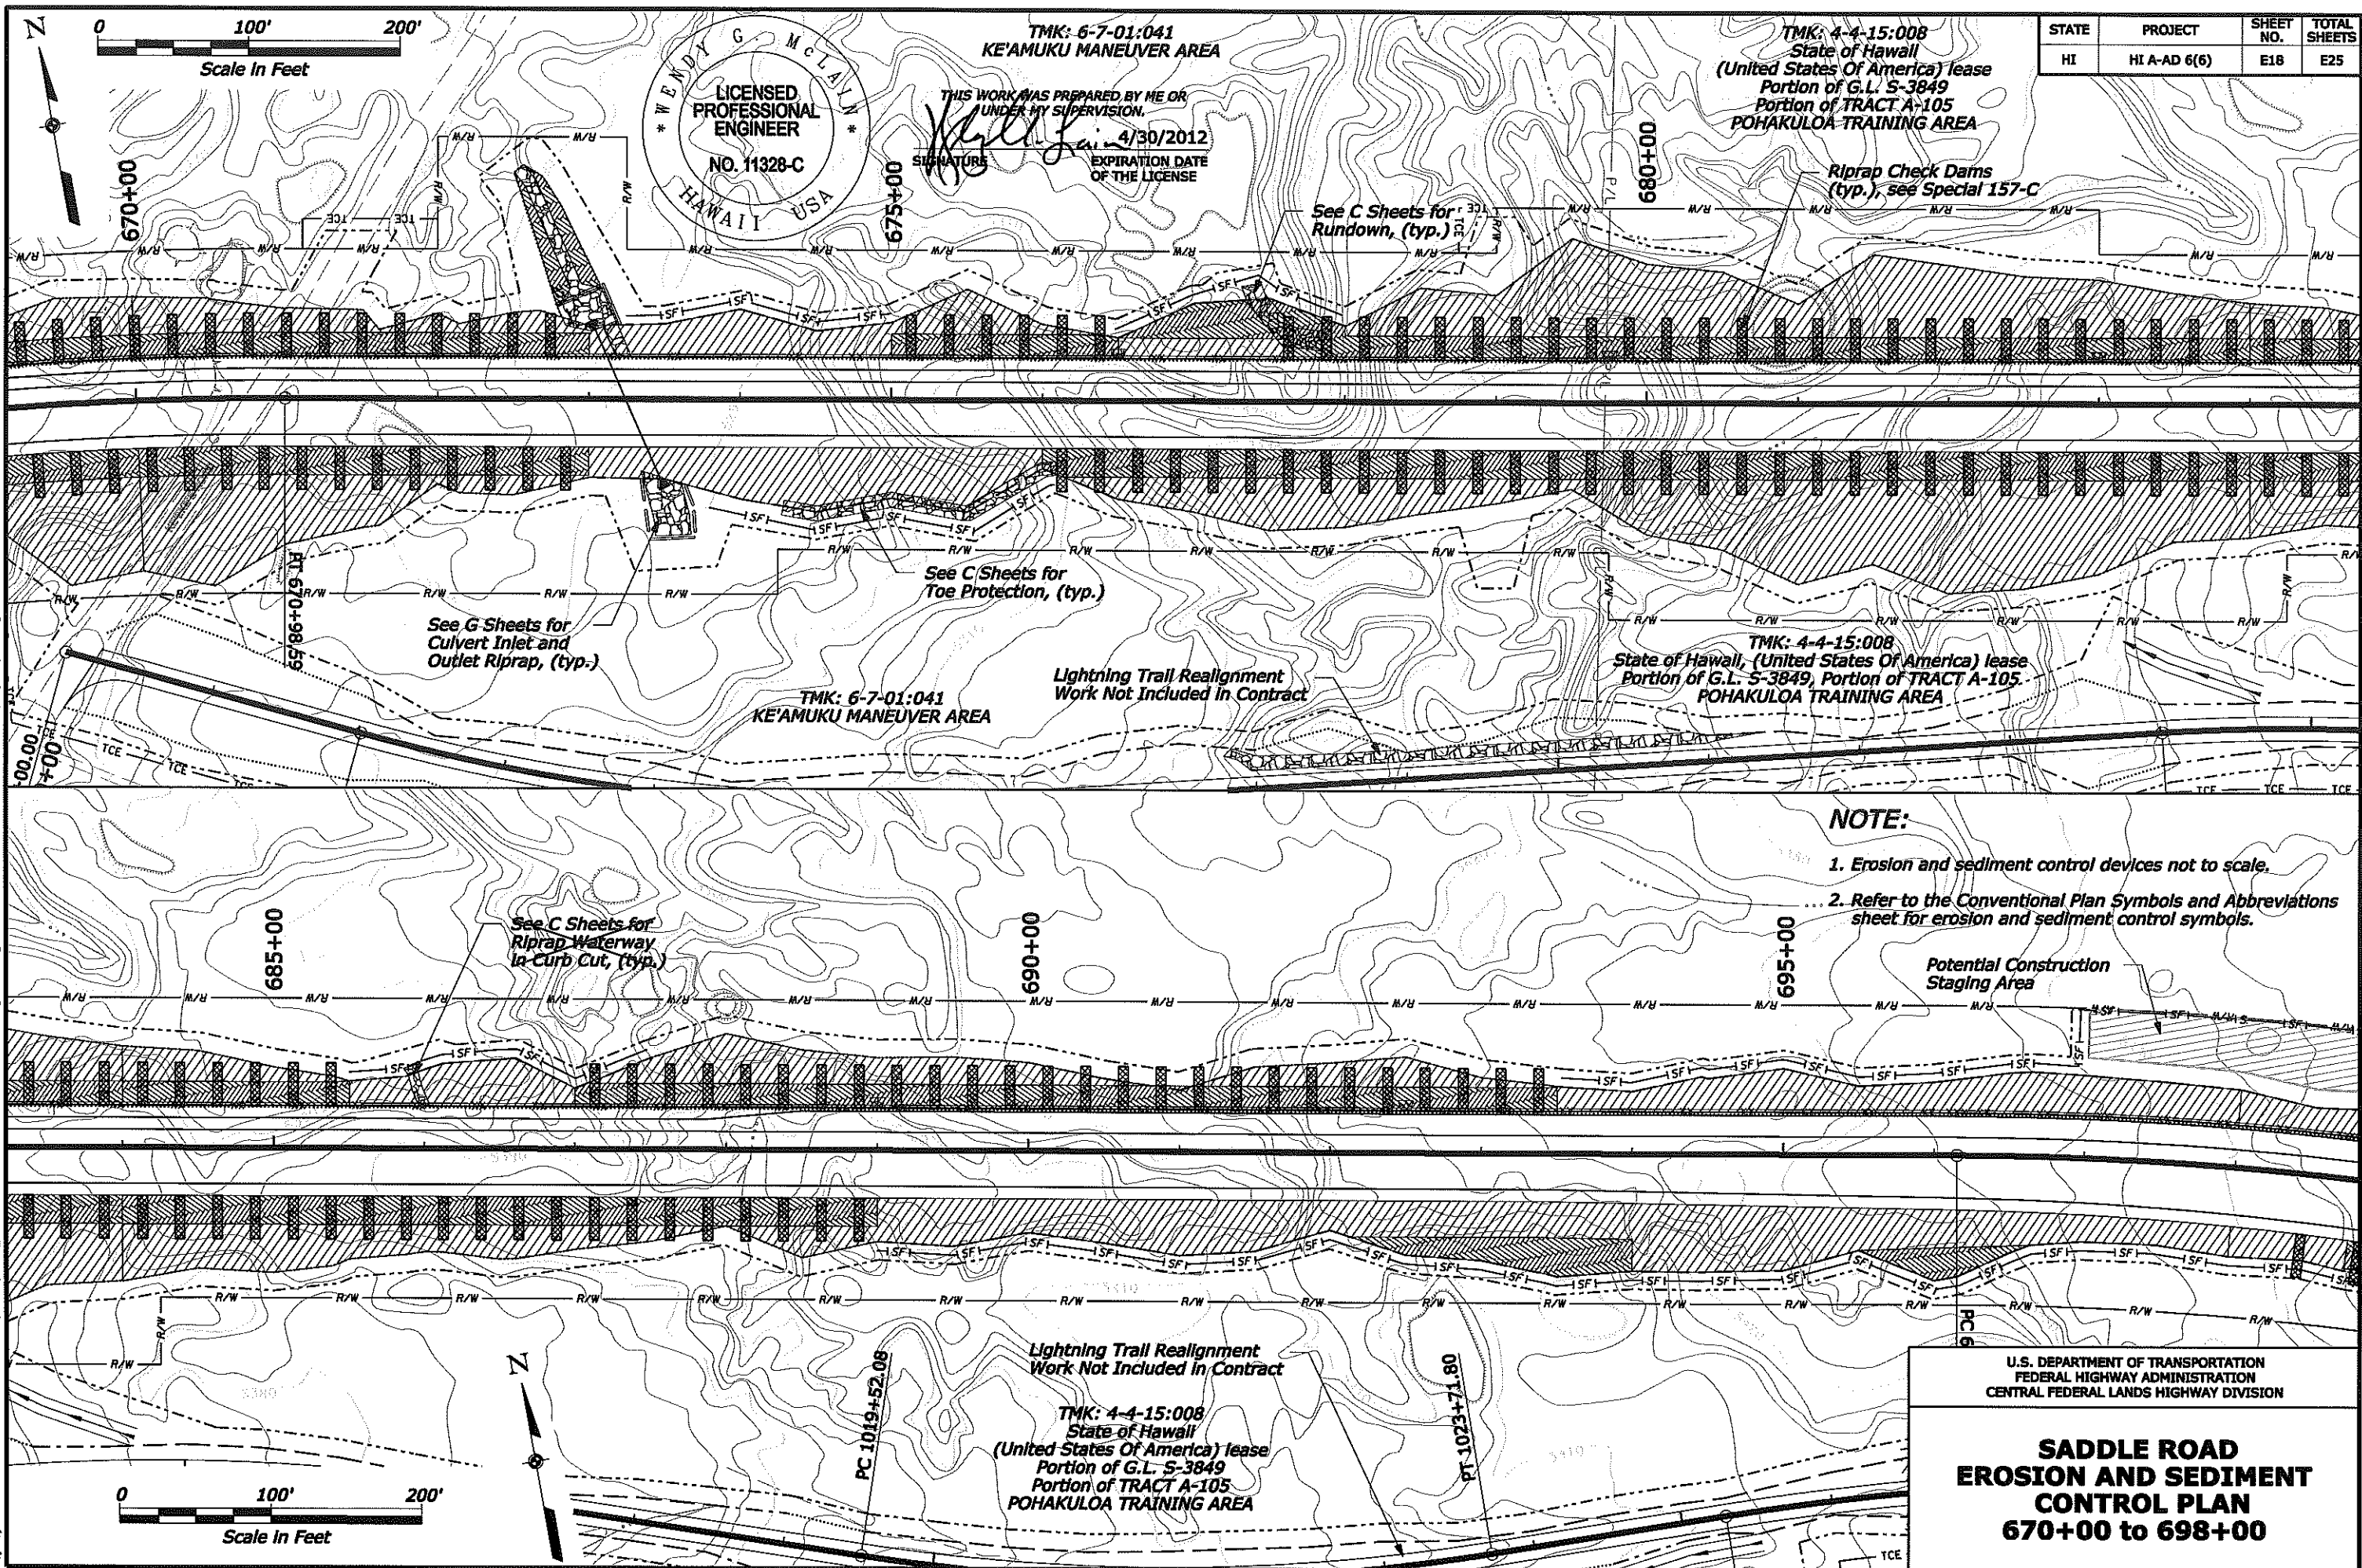


m:\2006\2006_069.004 cflhd saddle road_west side\g drawings\contract documents\civil\HI SK 200(00)_epl19.dgn 4:20:43 PM 5/18/2011

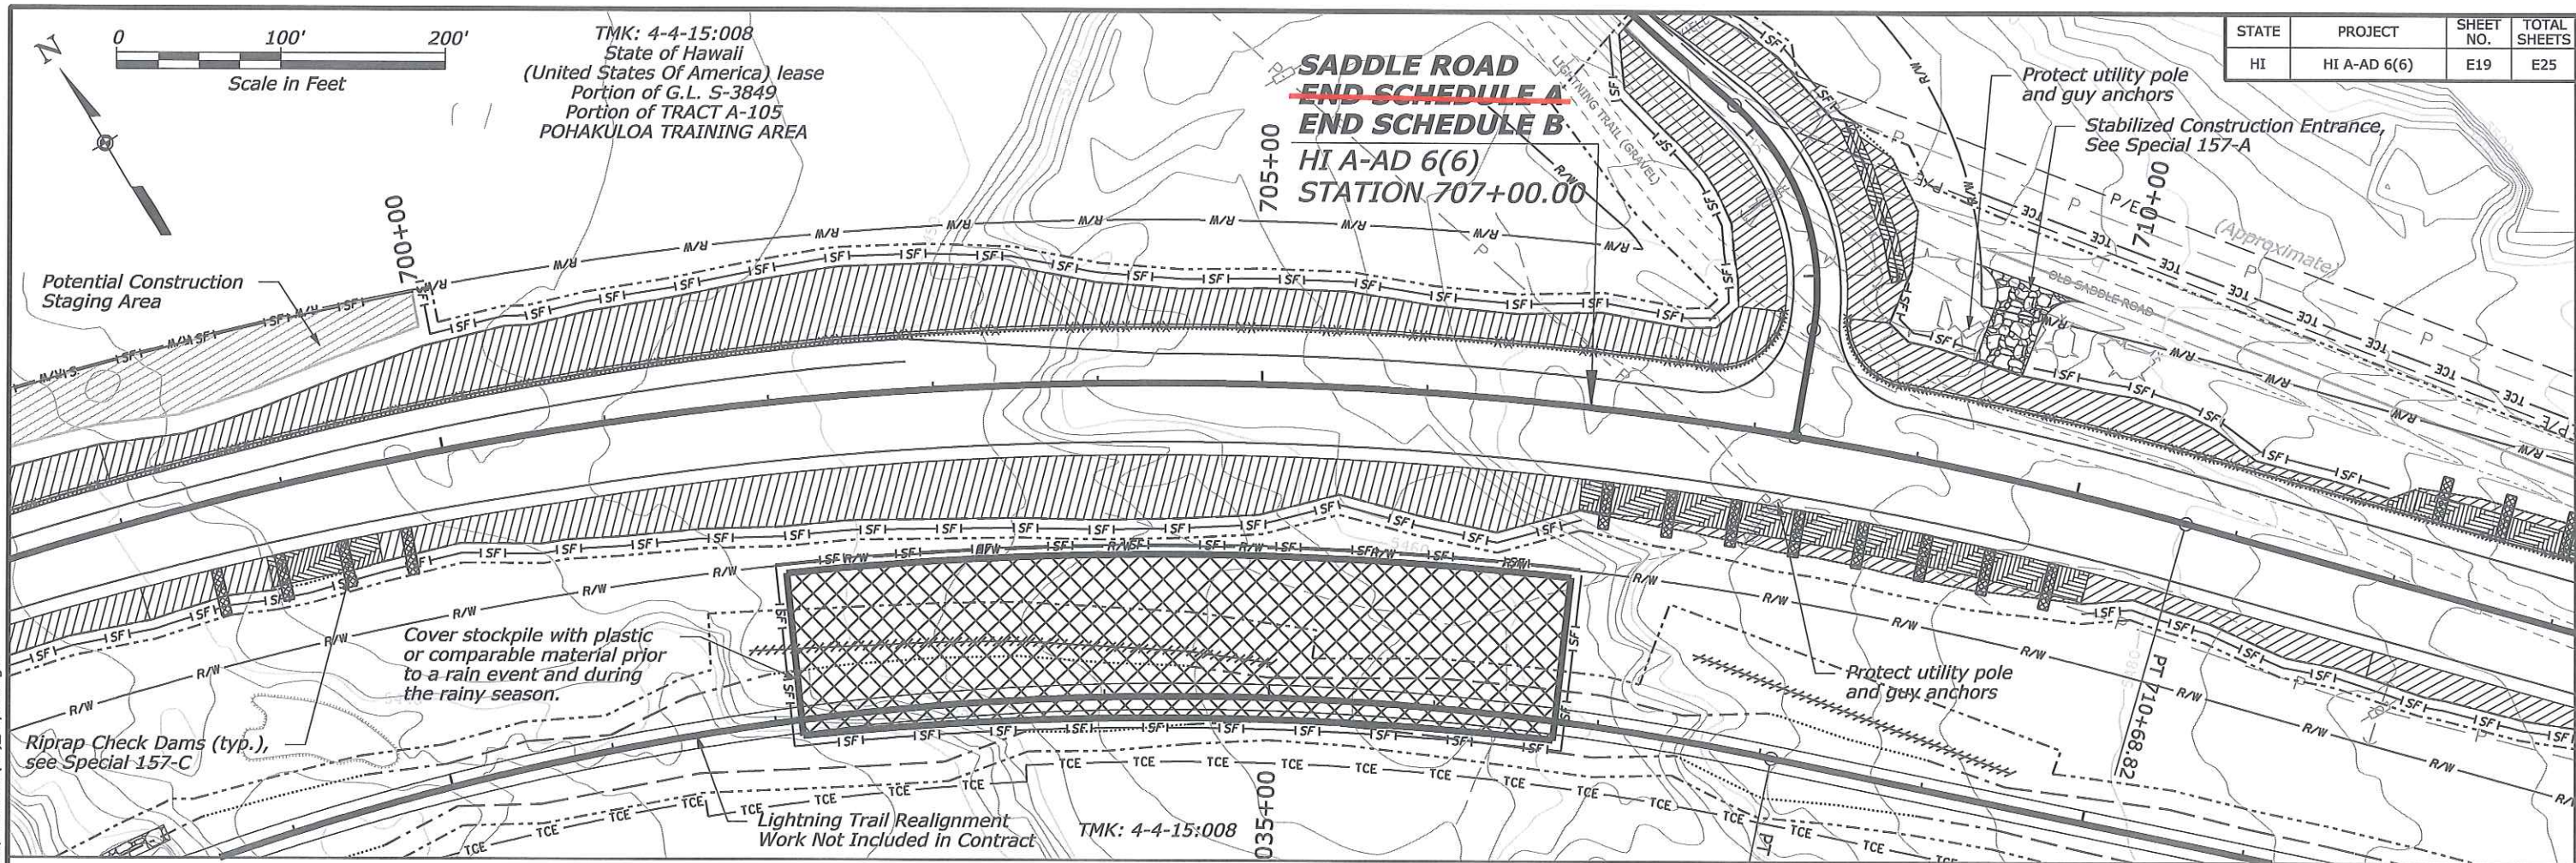

NOTE:

1. Erosion and sediment control devices not to scale.
2. Refer to the Conventional Plan Symbols and Abbreviations sheet for erosion and sediment control symbols.

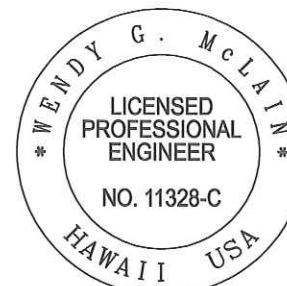

THIS WORK WAS PREPARED BY ME OR UNDER MY SUPERVISION.
4/30/2012
SIGNATURE EXPIRATION DATE OF THE LICENSE

U.S. DEPARTMENT OF TRANSPORTATION
FEDERAL HIGHWAY ADMINISTRATION
CENTRAL FEDERAL LANDS HIGHWAY DIVISION

**SADDLE ROAD
EROSION AND SEDIMENT
CONTROL PLAN
698+00 to 726+00**