



REGION	STATE	PROJECT	SHEET NO.	TOTAL SHEETS
	HI	HI A-AD 6(7)	S3	S16

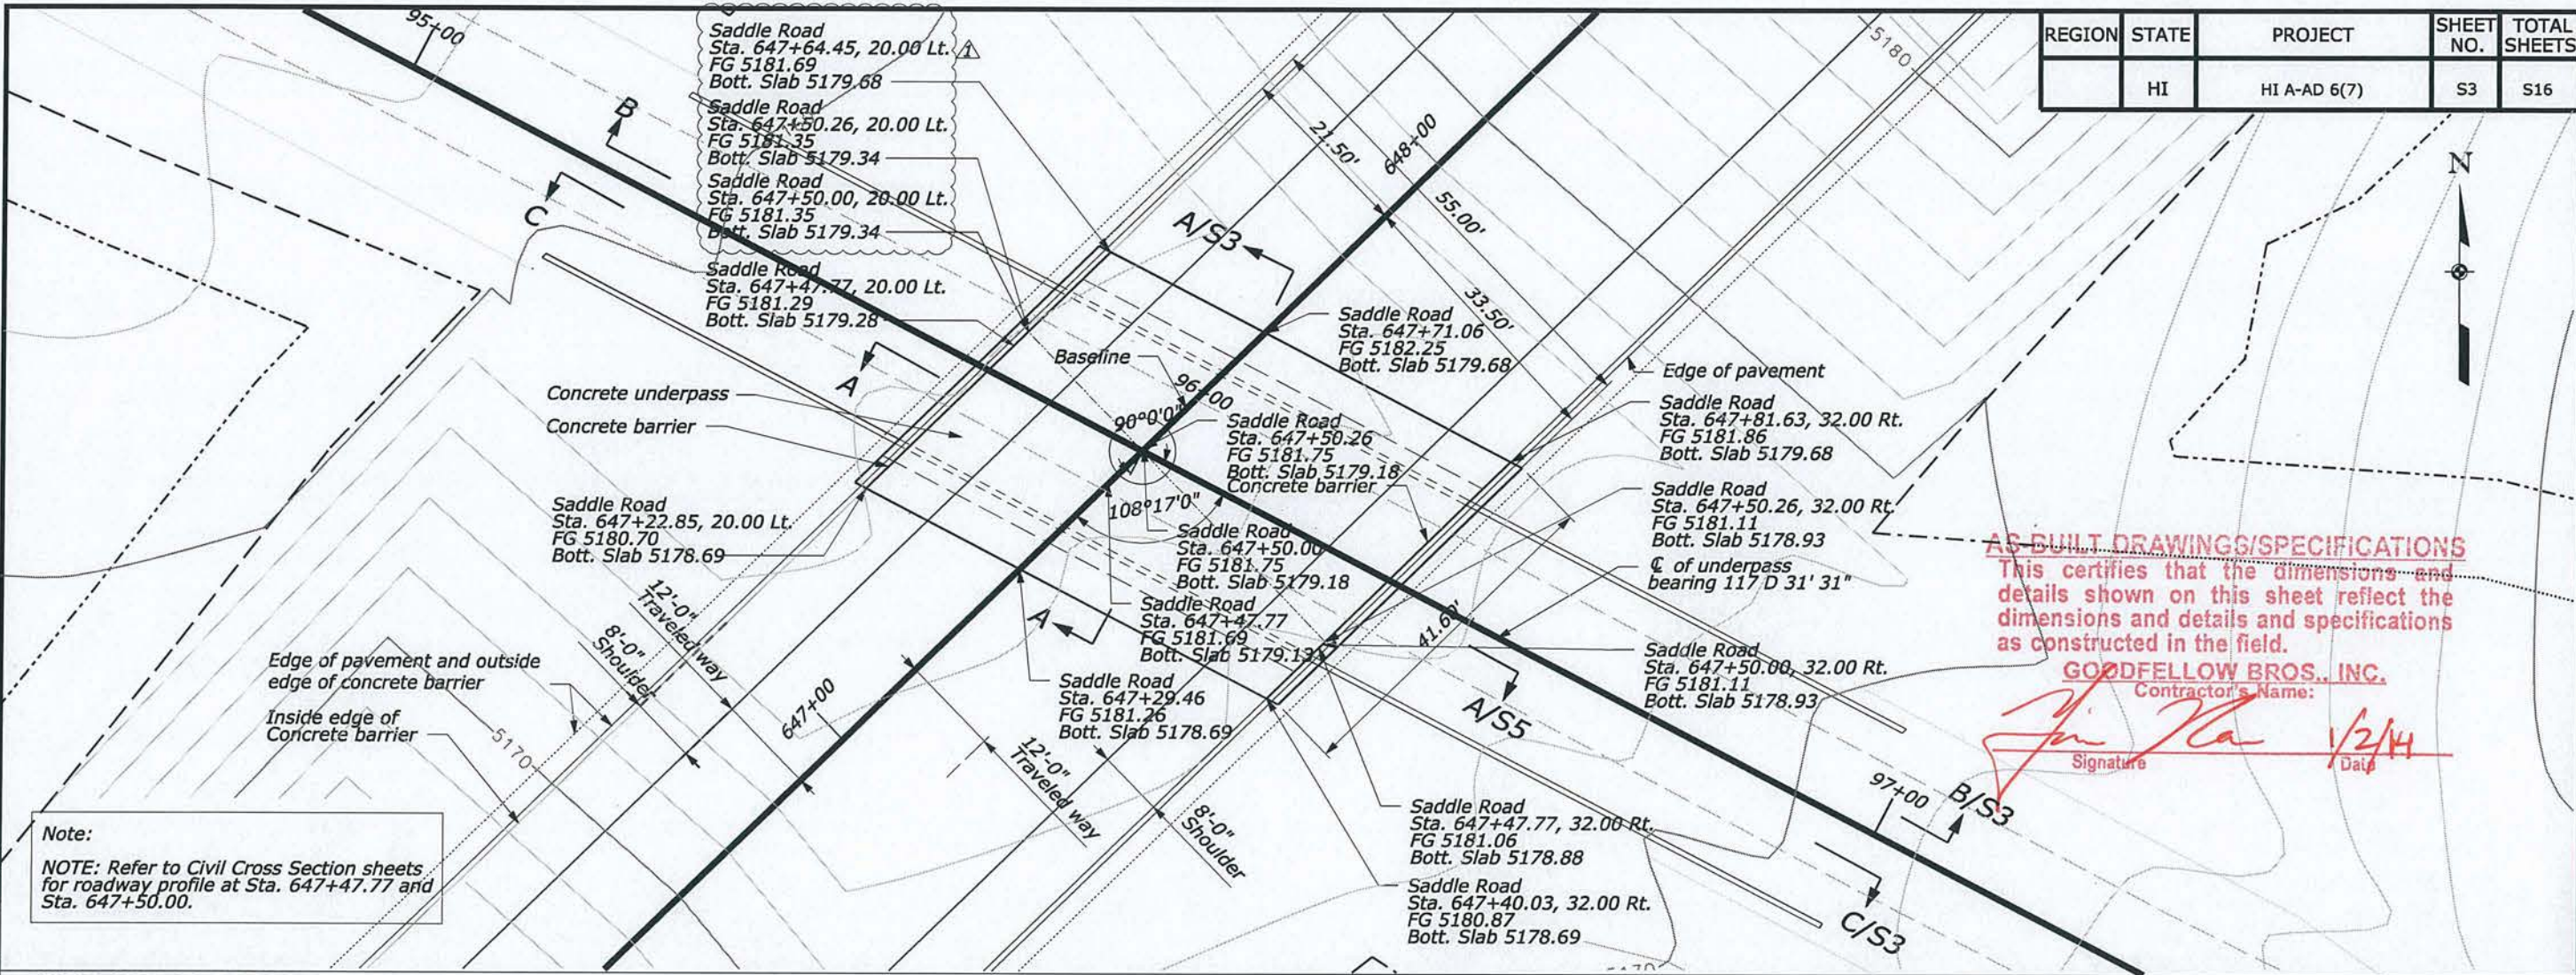


Note:
NOTE: Refer to Civil Cross Section sheets for roadway profile at Sta. 647+47.77 and Sta. 647+50.00.



UNDERPASS DECK PLAN

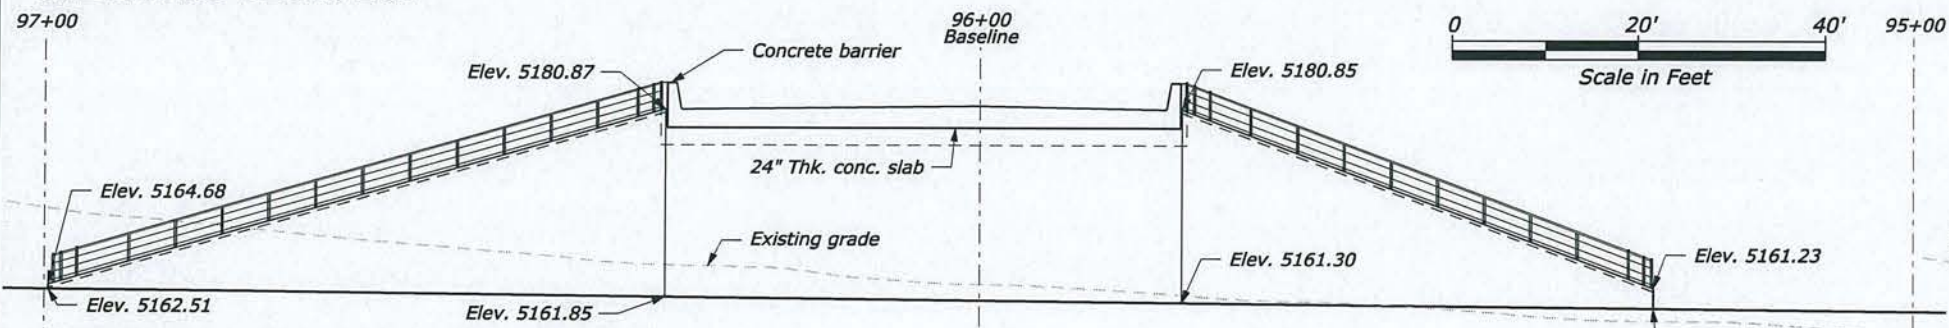

UNDERPASS LONGITUDINAL SECTION C-C

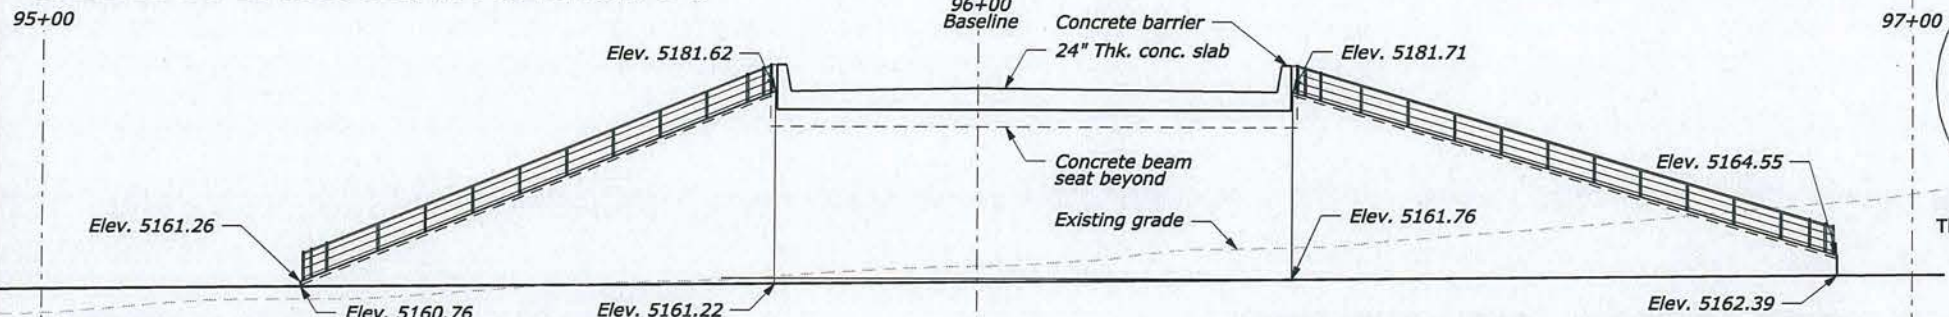

UNDERPASS LONGITUDINAL SECTION B-B

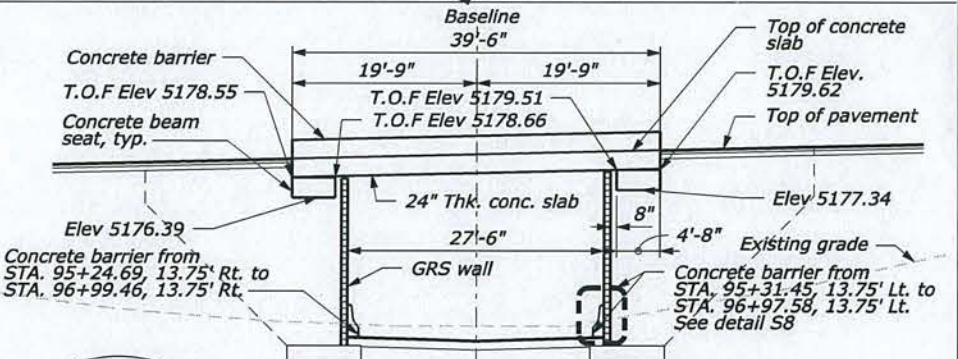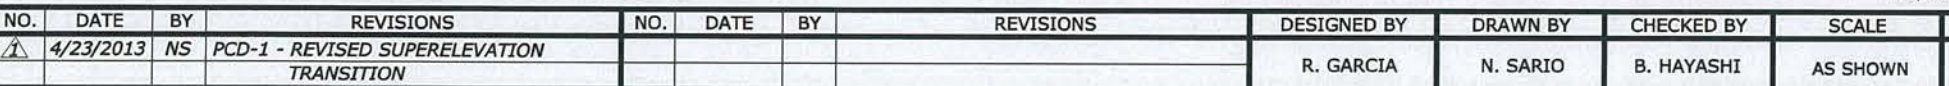

UNDERPASS CROSS SECTION A-A

U.S. DEPARTMENT OF TRANSPORTATION
FEDERAL HIGHWAY ADMINISTRATION
CENTRAL FEDERAL LANDS HIGHWAY DIVISION

UNDERPASS LAYOUT PLAN AND SECTION

KEVIN K. NAKAMOTO
LICENSED PROFESSIONAL ENGINEER
NO. 10304-S
HAWAII, USA

This work was prepared by me or under my supervision

Expiration Date License 4/30/2014

BRIDGE DRAWING	DATE	DRAWING NO.
3 of 16	March 2013	

NO.	DATE	BY	REVISIONS	NO.	DATE	BY	REVISIONS	DESIGNED BY	DRAWN BY	CHECKED BY	SCALE	PROJECT TEAM LEADER
1	4/23/2013	NS	PCD-1 - REVISED SUPERELEVATION TRANSITION					R. GARCIA	N. SARIO	B. HAYASHI	AS SHOWN	