



STATE	SADDLE ROAD PROJECT	SHEET NO.	TOTAL SHEETS
HI	HI SR 200(3)	NI	NI

APPROXIMATE MONUMENT LOCATIONS		
	Station	Description
EAST ALIGNMENT	1554+24.72	PC
	1558+75.07	PT
	1564+00.00	LOS
	1568+94.72	PC
	1571+59.45	PT
	1578+17.96	PC
	1585+04.92	PT
	1593+00.00	LOS
	1601+36.31	PC
	1605+43.72	PT
	1613+00.00	LOS
	1625+00.00	LOS
	1636+78.12	PC
	1643+22.14	PT
	1651+00.00	LOS
	1658+00.00	LOS
	1663+88.27	PC
	1670+00.00	LOS
	1676+88.52	PT
	1684+50.00	LOS
	1695+04.81	PC
	1701+00.00	LOS
	1714+00.00	LOS
	1721+25.76	PT
	1730+00.00	LOS
	1740+00.00	LOS
	1749+00.00	LOS
	1760+00.00	LOS
	1770+00.00	LOS
	1781+50.00	LOS
	1790+50.00	LOS
	1801+30.40	PC
	1810+00.00	LOS
	1819+00.00	LOS
	1828+00.00	LOS
	1837+19.28	PT
	1846+12.89	PC
	1852+00.00	LOS
	1857+00.00	LOS
	1860+68.03	PT
	1864+88.88	PCE
EXIST SADDLE	0+70.45	PC
	3+03.31	PT
	4+08.00	PCE
FLYWAY	1+66.23	PC
	4+11.69	PT
	7+08.00	PCE


LOS = Line of Sight

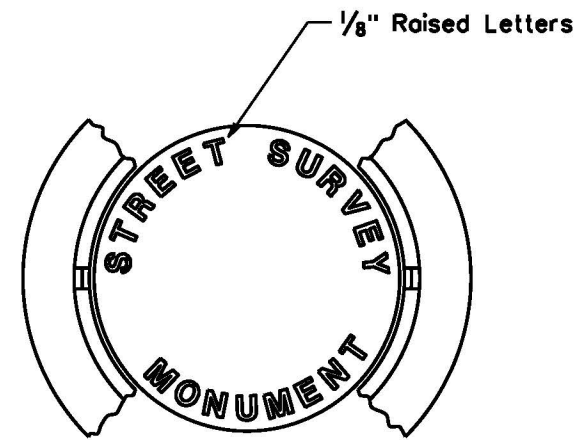

TOP VIEW OF COVER AND PORTION OF FRAME

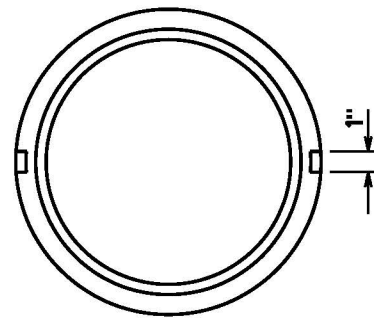


BOTTOM OF COVER

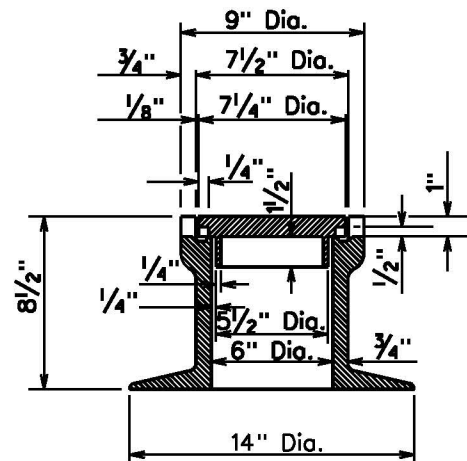


SECTIONAL VIEW OF FRAME AND COVER

STREET SURVEY MONUMENT CASTING

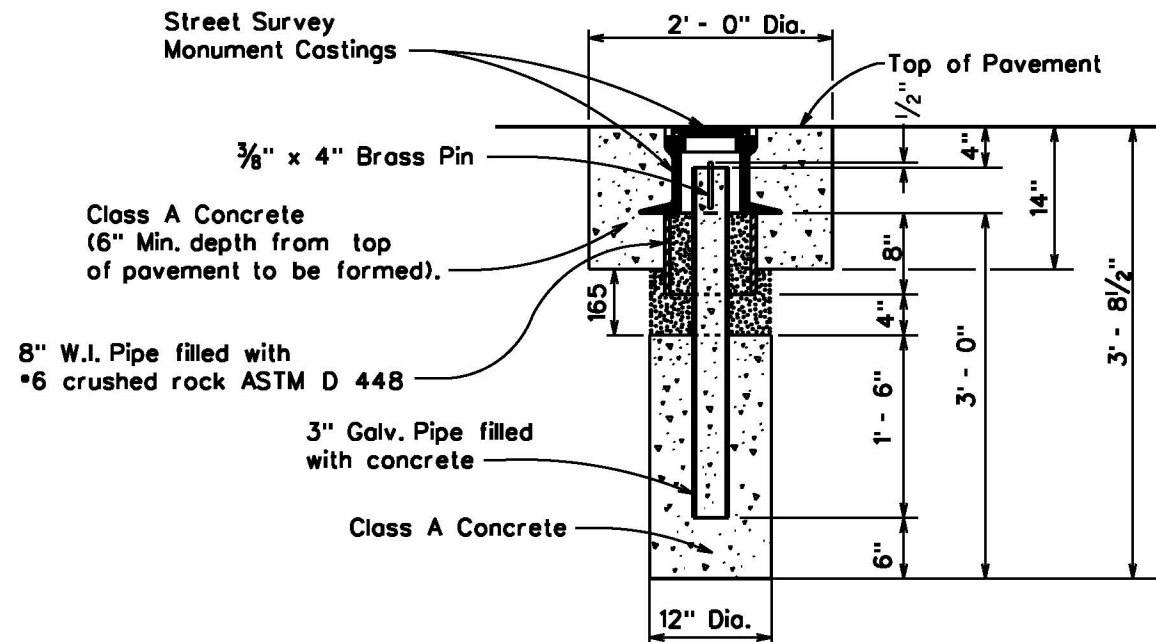

NOTE:
Where the excavation extends into solid rock the depth may be decreased if approved by the Engineer.

STREET SURVEY MONUMENT

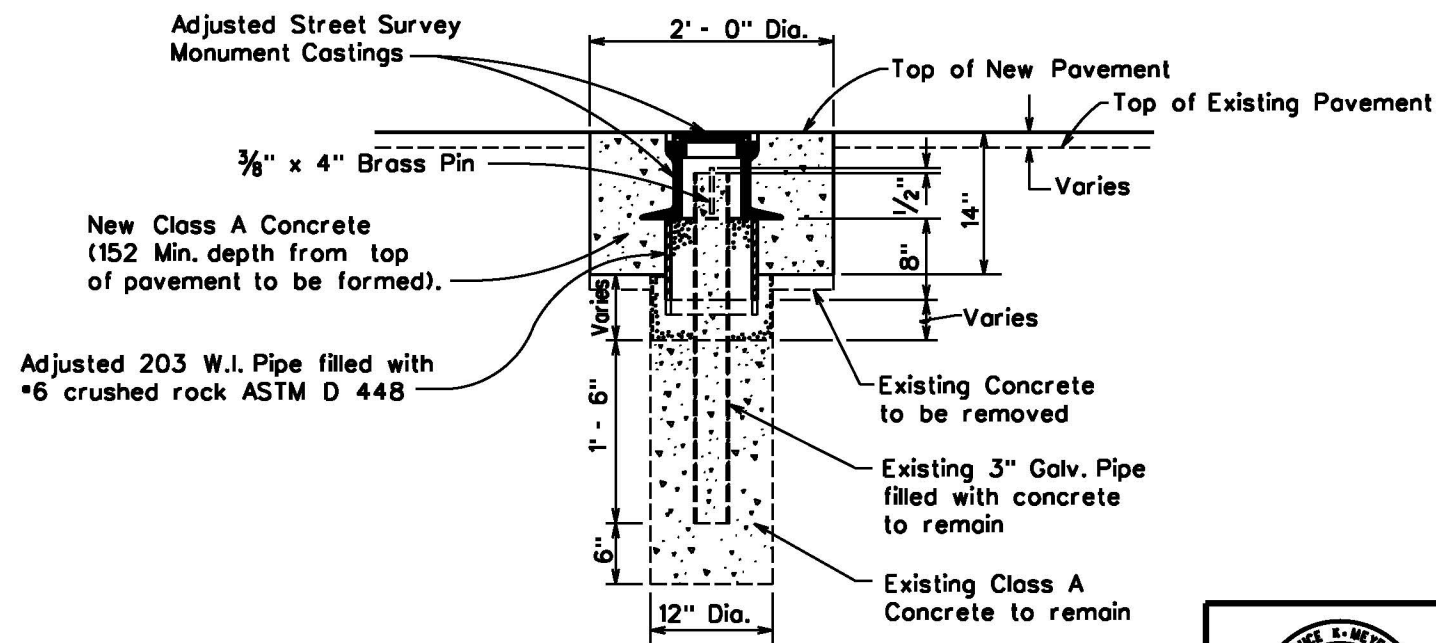

DETAIL FOR RECONSTRUCTED SURVEY MONUMENT

The work was prepared by me or under my supervision and construction of this project will be under my observation.
Bruce E. Meyers
Expiration Date of License 2/15.

U.S. DEPARTMENT OF TRANSPORTATION
FEDERAL HIGHWAY ADMINISTRATION
CENTRAL FEDERAL LANDS HIGHWAY DIVISION

HDOT STD PLAN D-08

MONUMENT

Scale: N.T.S. Date: August 21, 2015

SHEET No. 1 OF 1

M:\Mproj\Lenzie\Saddle East 11-6\sheet\shin001.dgn