


STATE	SADDLE ROAD PROJECT	SHEET NO.	TOTAL SHEETS
HI	HI SR 200(3)	C6	C15

MASS HAUL DIAGRAM

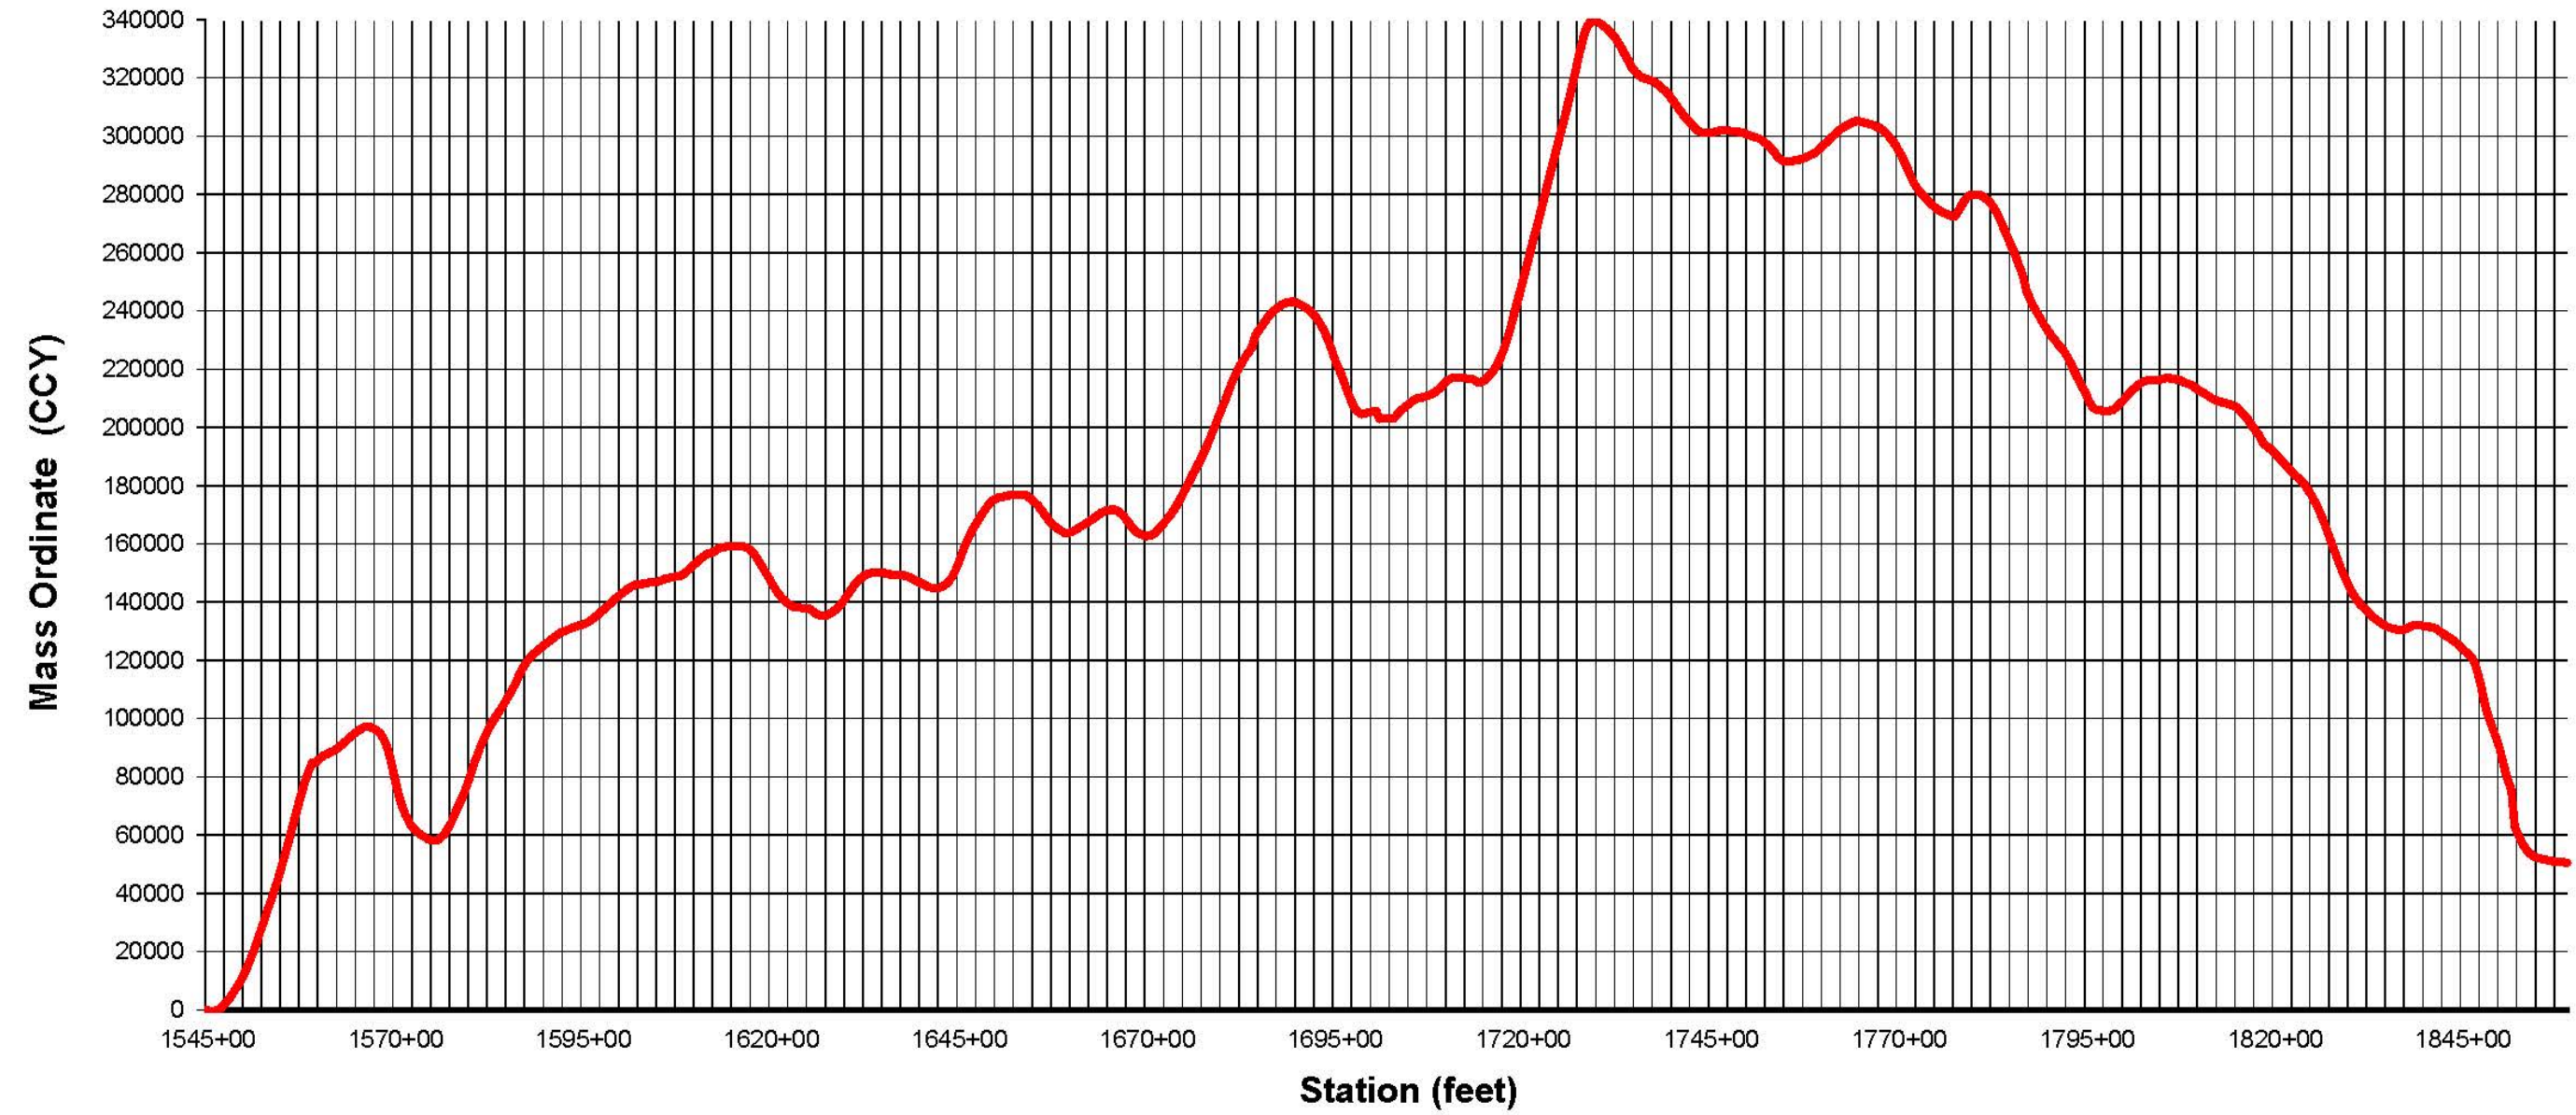

BRUCE K. MEYERS
Licensed Professional Engineer
No. 8336-C
HAWAII, U.S.A.


This work was prepared by me or under my supervision and construction to this project will be under my observation.

[Signature]
Expiration Date of License 04/30/16

M:\Wp\proj\Lenmie\Saddle East 11-6\summaries\100% 200(3) grading sum-08-2015.xlsm\MassHaul

STATE	SADDLE ROAD PROJECT	SHEET NO.	TOTAL SHEETS
HI	HI SR 200(3)	C7	C15

MASS HAUL DIAGRAM for ASH MATERIAL

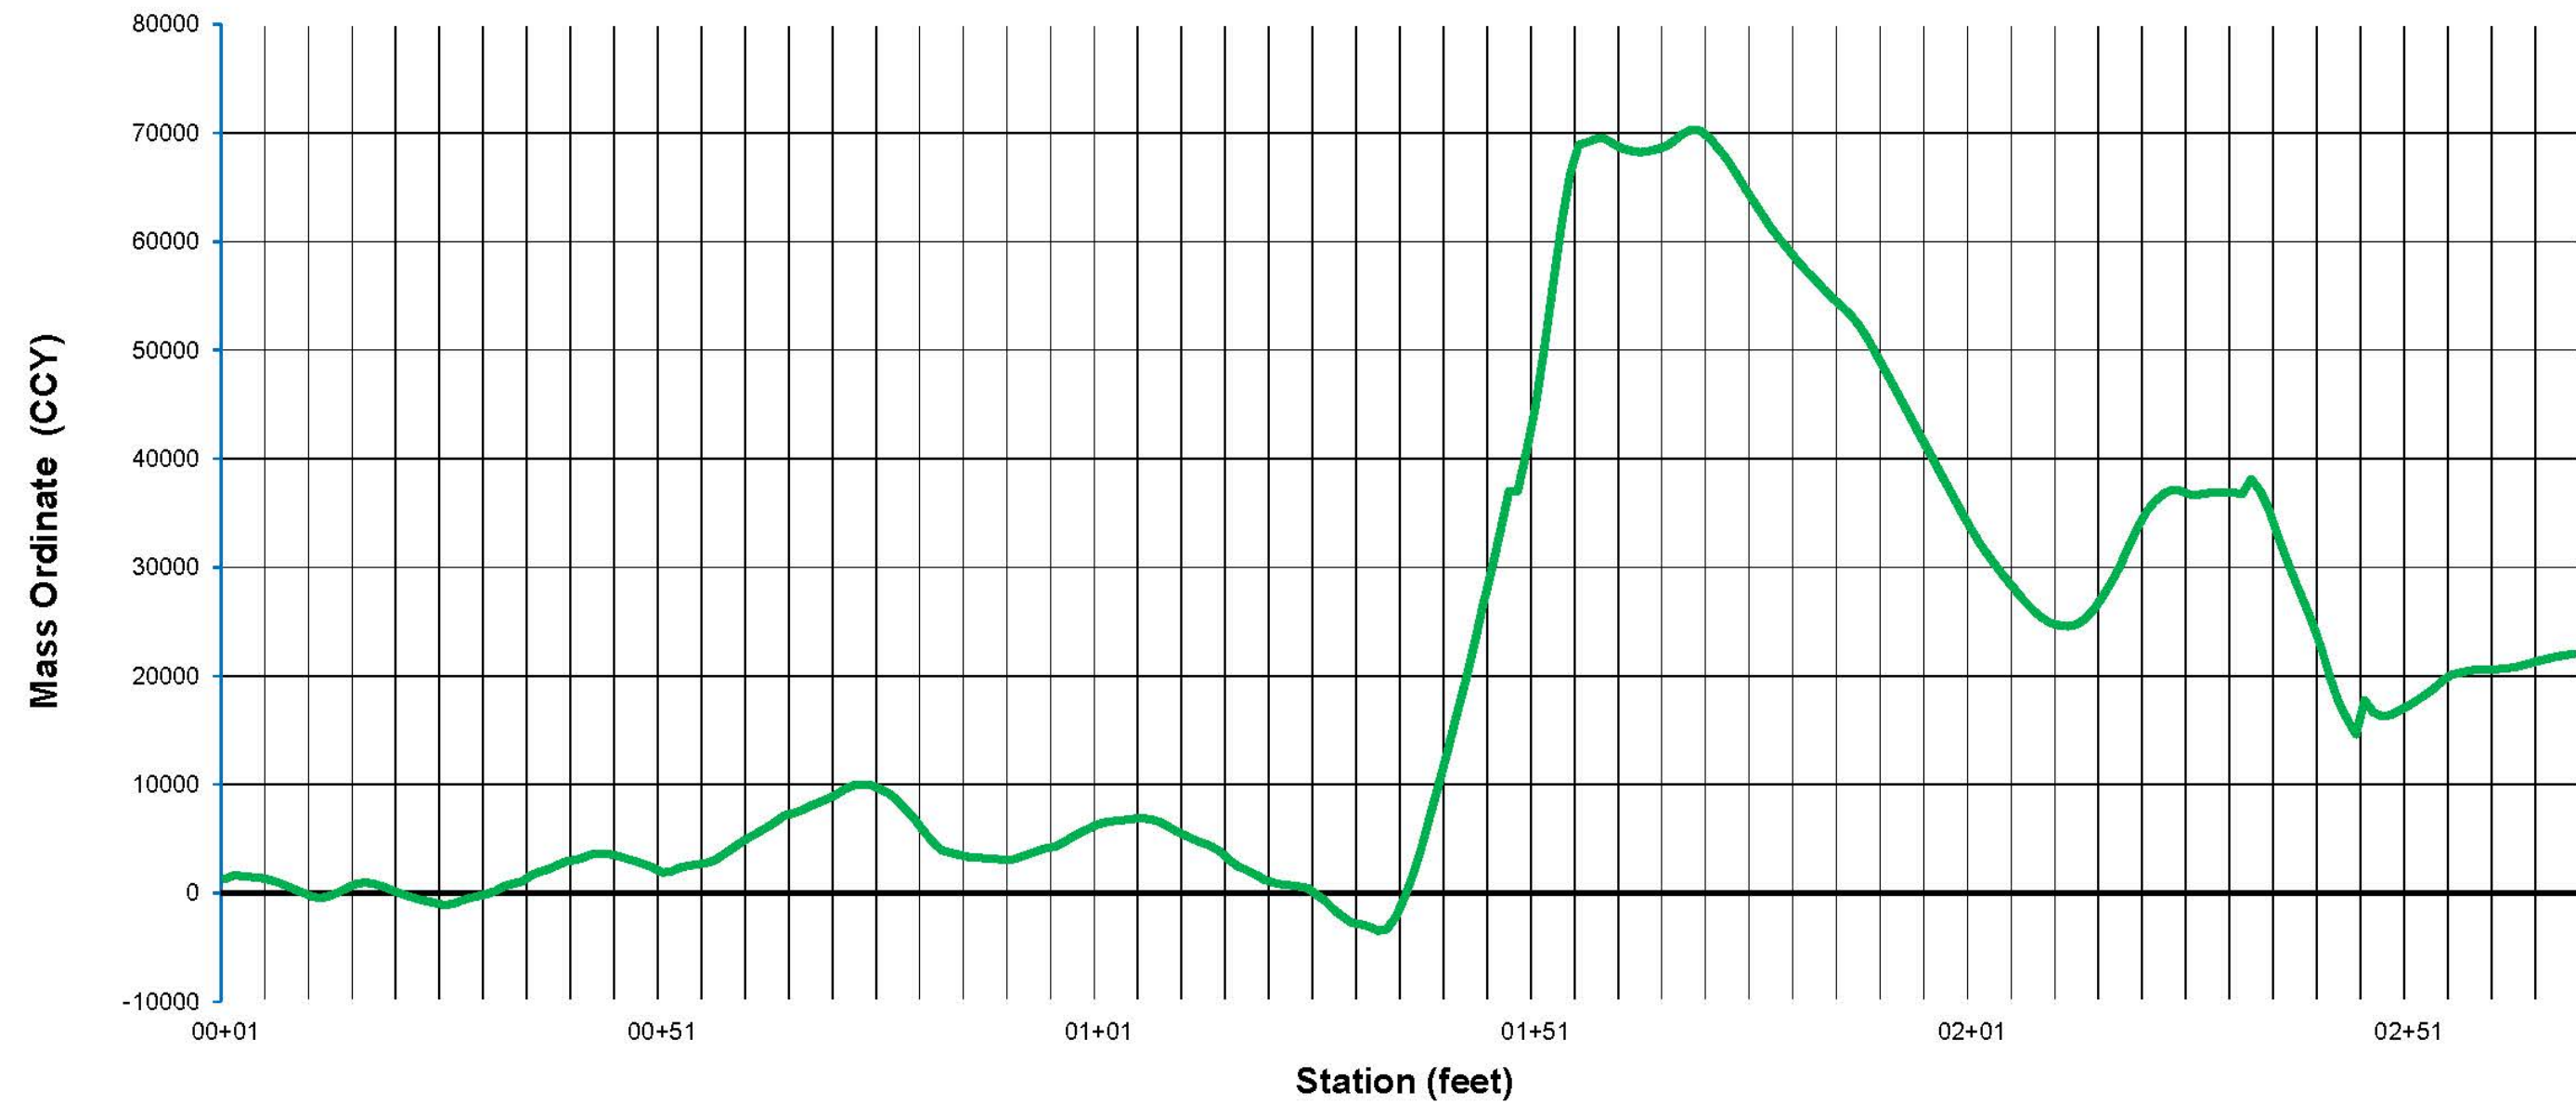

BRUCE K. MEYERS

Licensed Professional Engineer

No. 8336-C

HAWAII, U.S.A.

This work was prepared by me or under my supervision and construction to this project will be under my observation.

Expiration Date of License 04/30/16

M:\Mproj\Lenzie\Saddle East 11-6\summaries\100% 200(3) grading sum-08-2015.xlsm\MassHaul (ASH)