

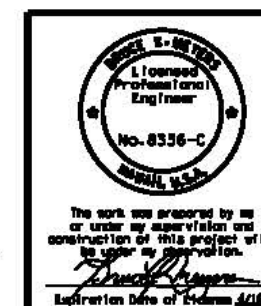


STATE	SADDLE ROAD PROJECT	SHEET NO.	TOTAL SHEETS
HI	HI SR 200(3)	Q14	Q19

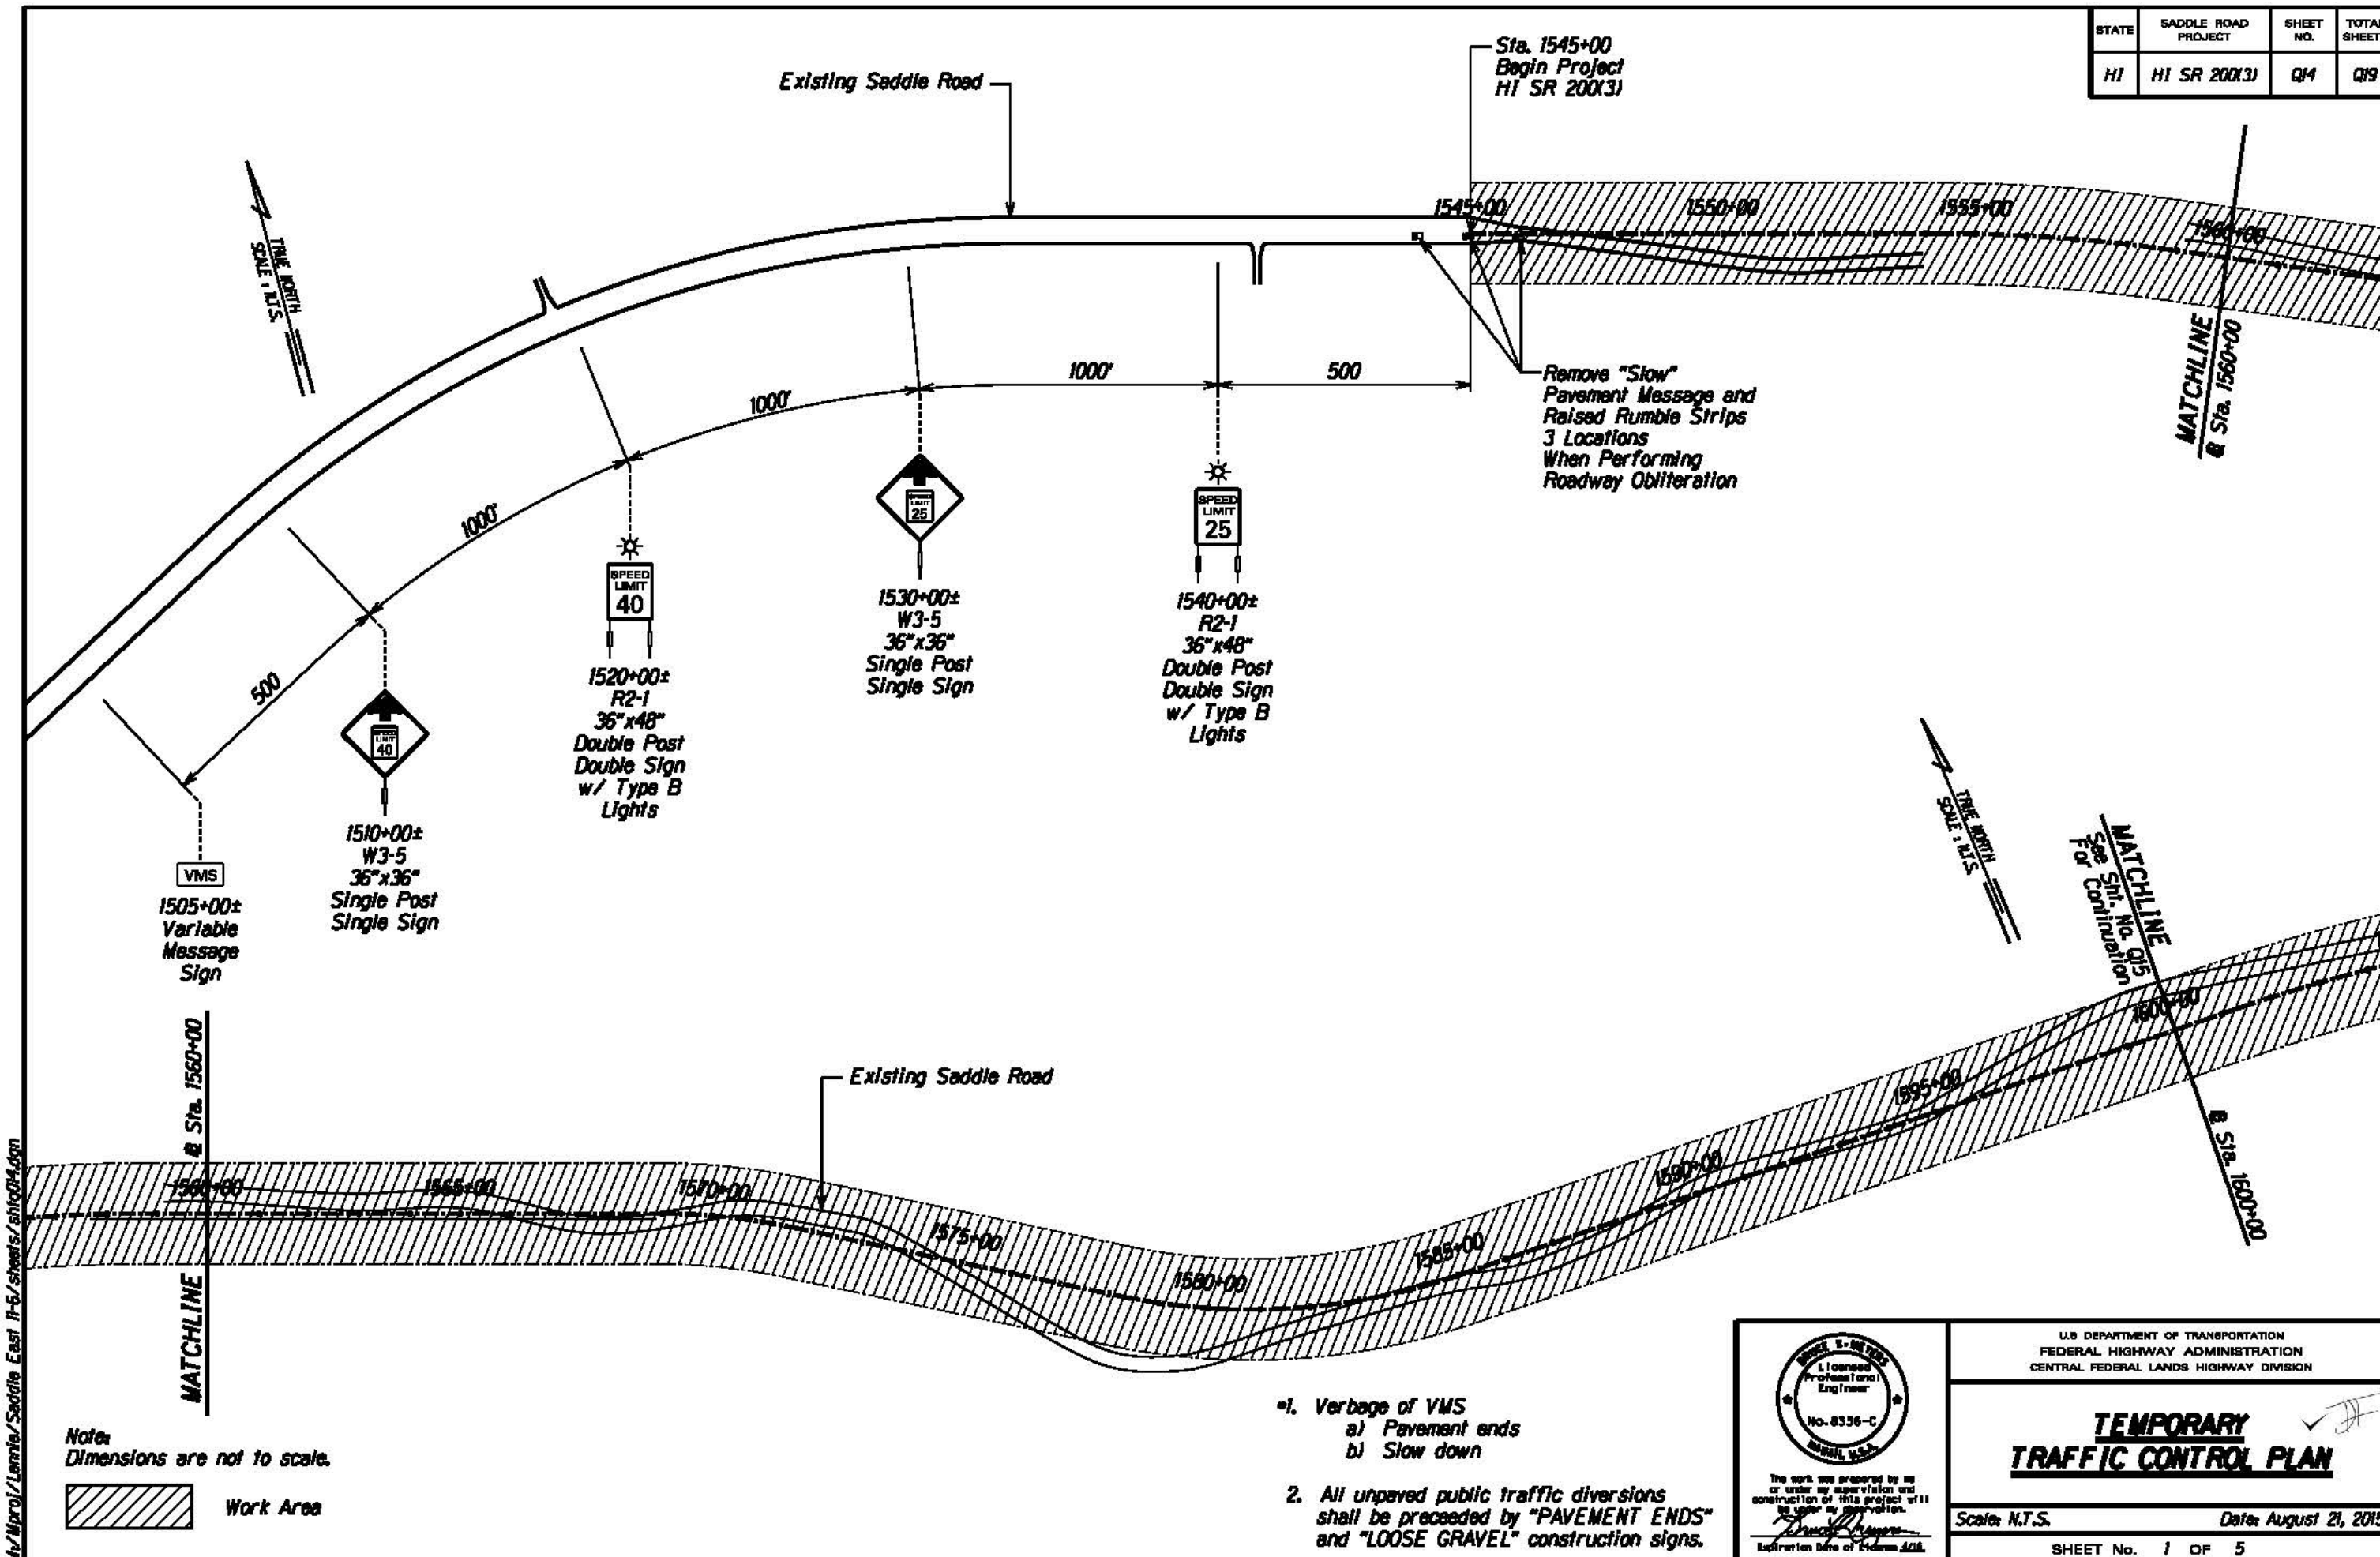

U.S. DEPARTMENT OF TRANSPORTATION FEDERAL HIGHWAY ADMINISTRATION CENTRAL FEDERAL LANDS HIGHWAY DIVISION	
TEMPORARY TRAFFIC CONTROL PLAN	
Scale: N.T.S.	Date: August 21, 2015
SHEET No. 1 OF 5	

STATE	SADDLE ROAD PROJECT	SHEET NO.	TOTAL SHEETS
HI	HI SR 200(3)	Q15	Q19

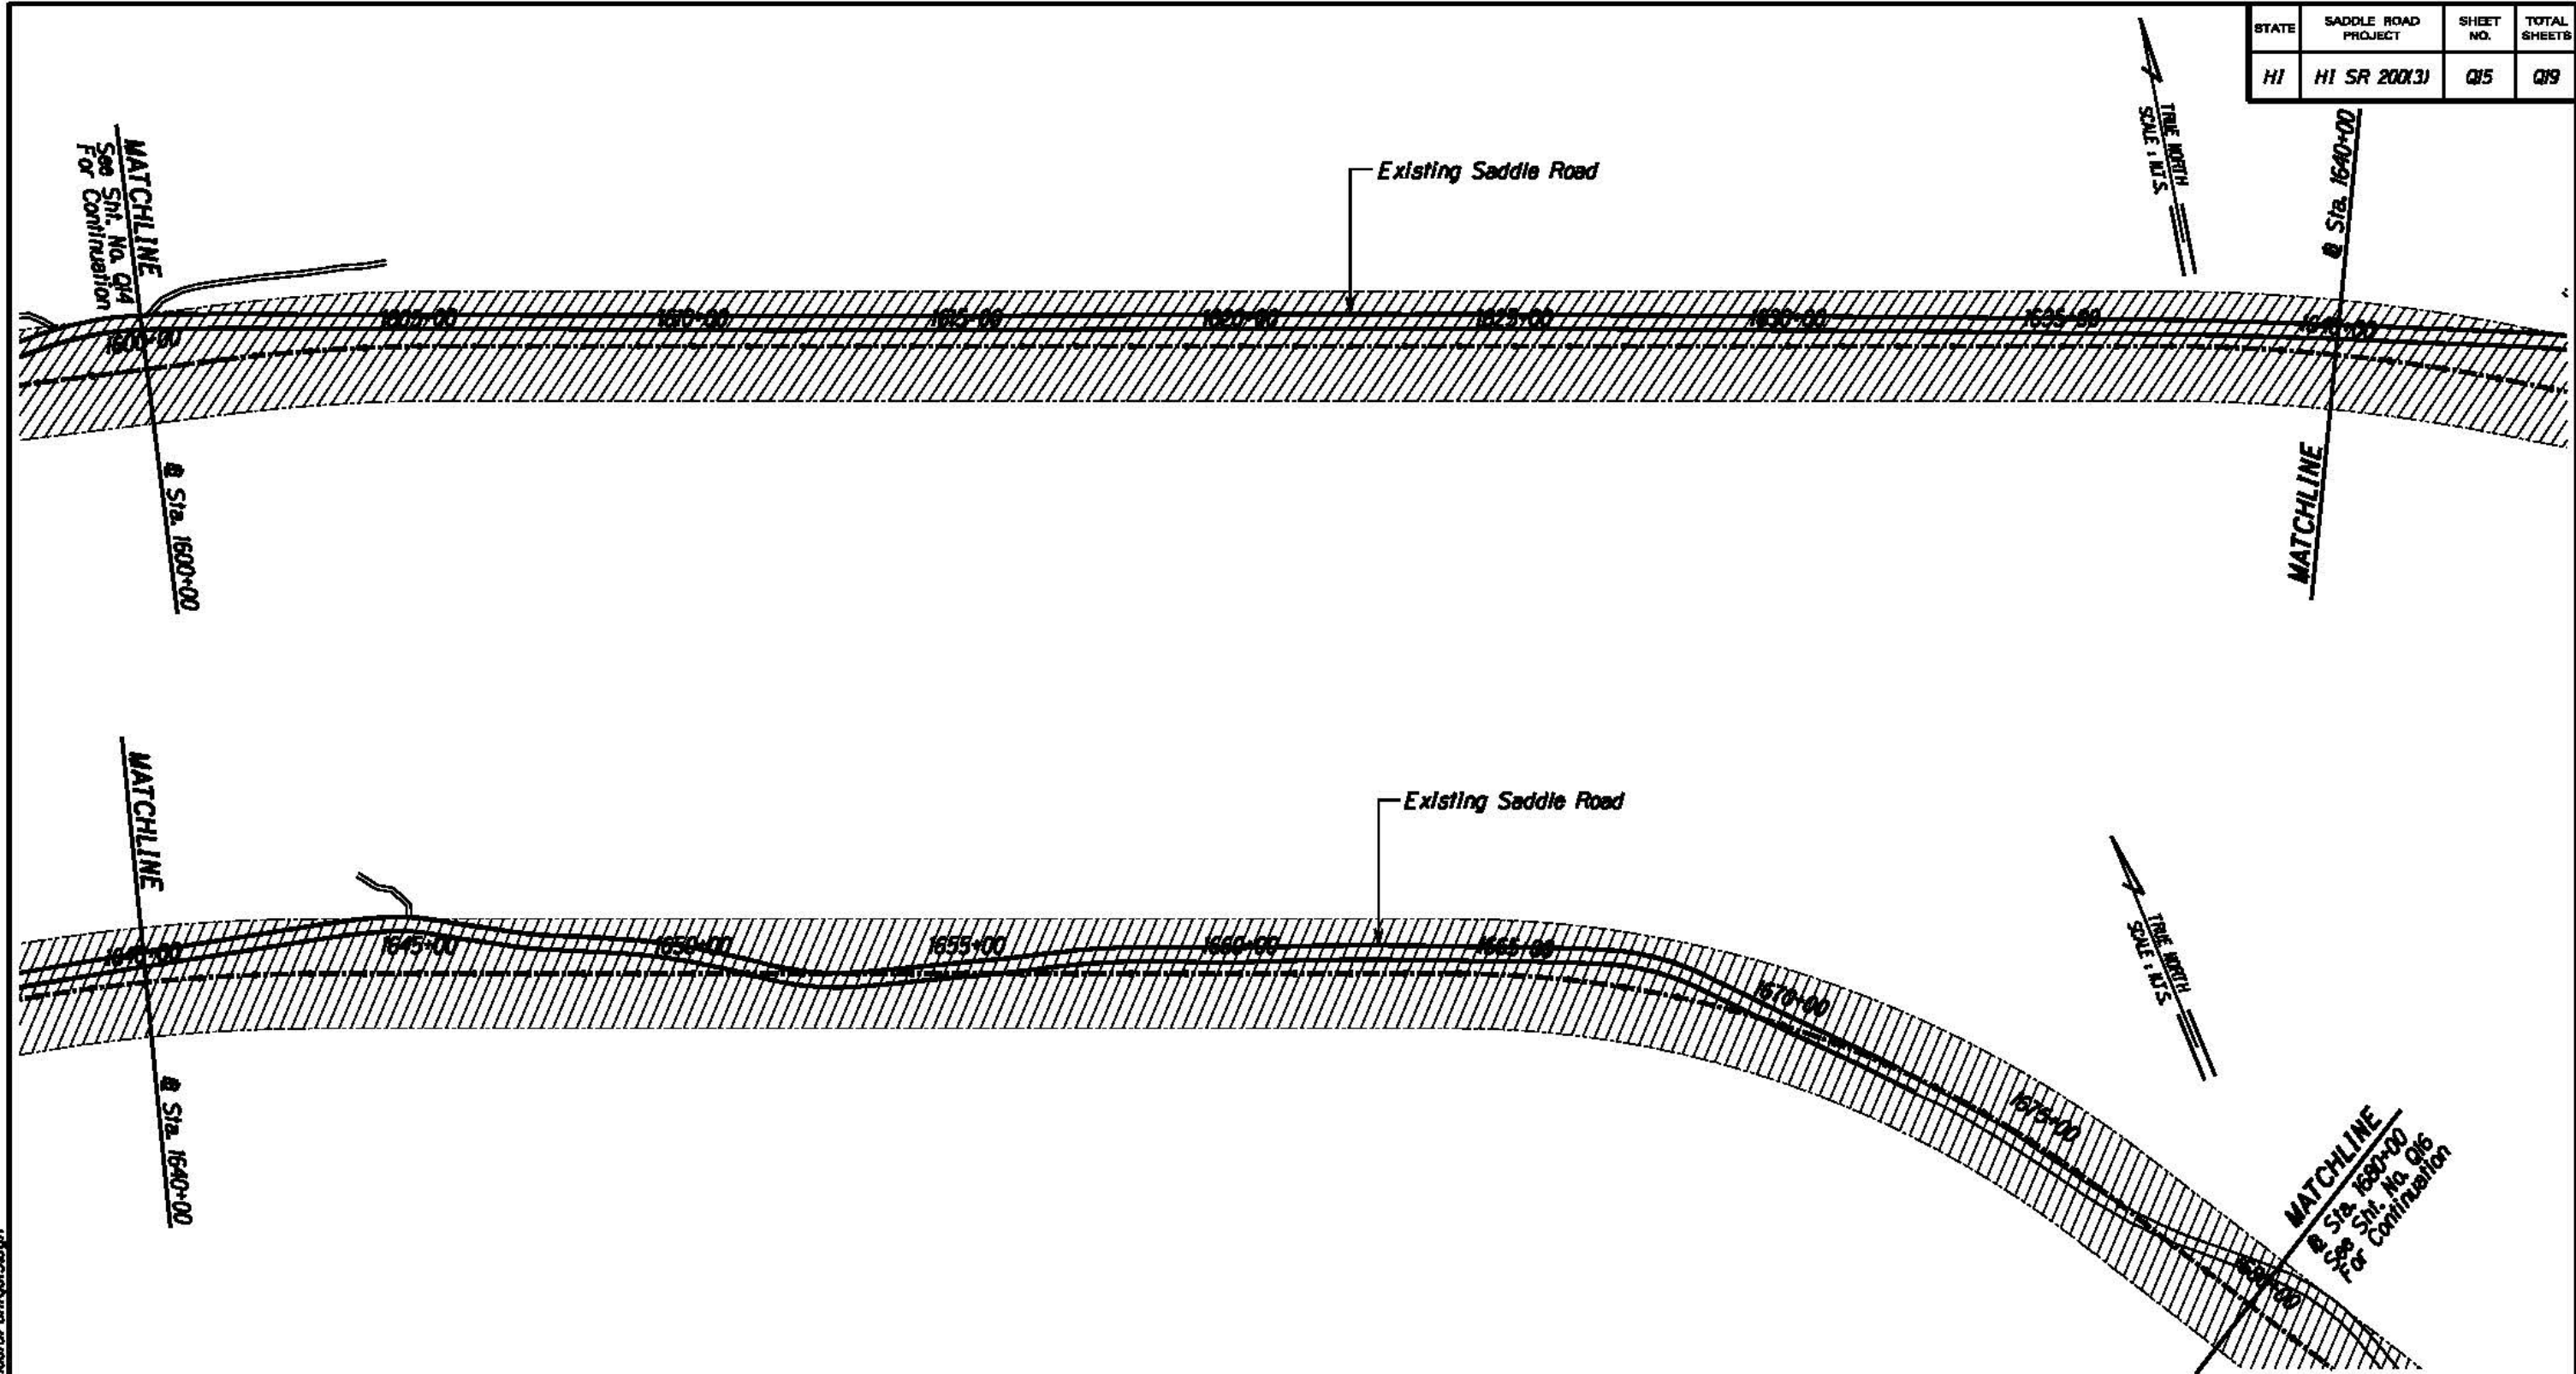

Note:
Dimensions are not to scale.

 Work Area

Note:
All unpaved public traffic diversions shall be preceded by "PAVEMENT ENDS" and "LOOSE GRAVEL" construction signs.



U.S. DEPARTMENT OF TRANSPORTATION
FEDERAL HIGHWAY ADMINISTRATION
CENTRAL FEDERAL LANDS HIGHWAY DIVISION

TEMPORARY TRAFFIC CONTROL PLAN


Scale: N.T.S. Date: August 21, 2015

SHEET No. 2 OF 5

Q15

M:\proj\Levee\Saddle East 11-6\sheet\sh1015.dgn

STATE	SADDLE ROAD PROJECT	SHEET NO.	TOTAL SHEETS
HI	HI SR 200(3)	Q16	Q19

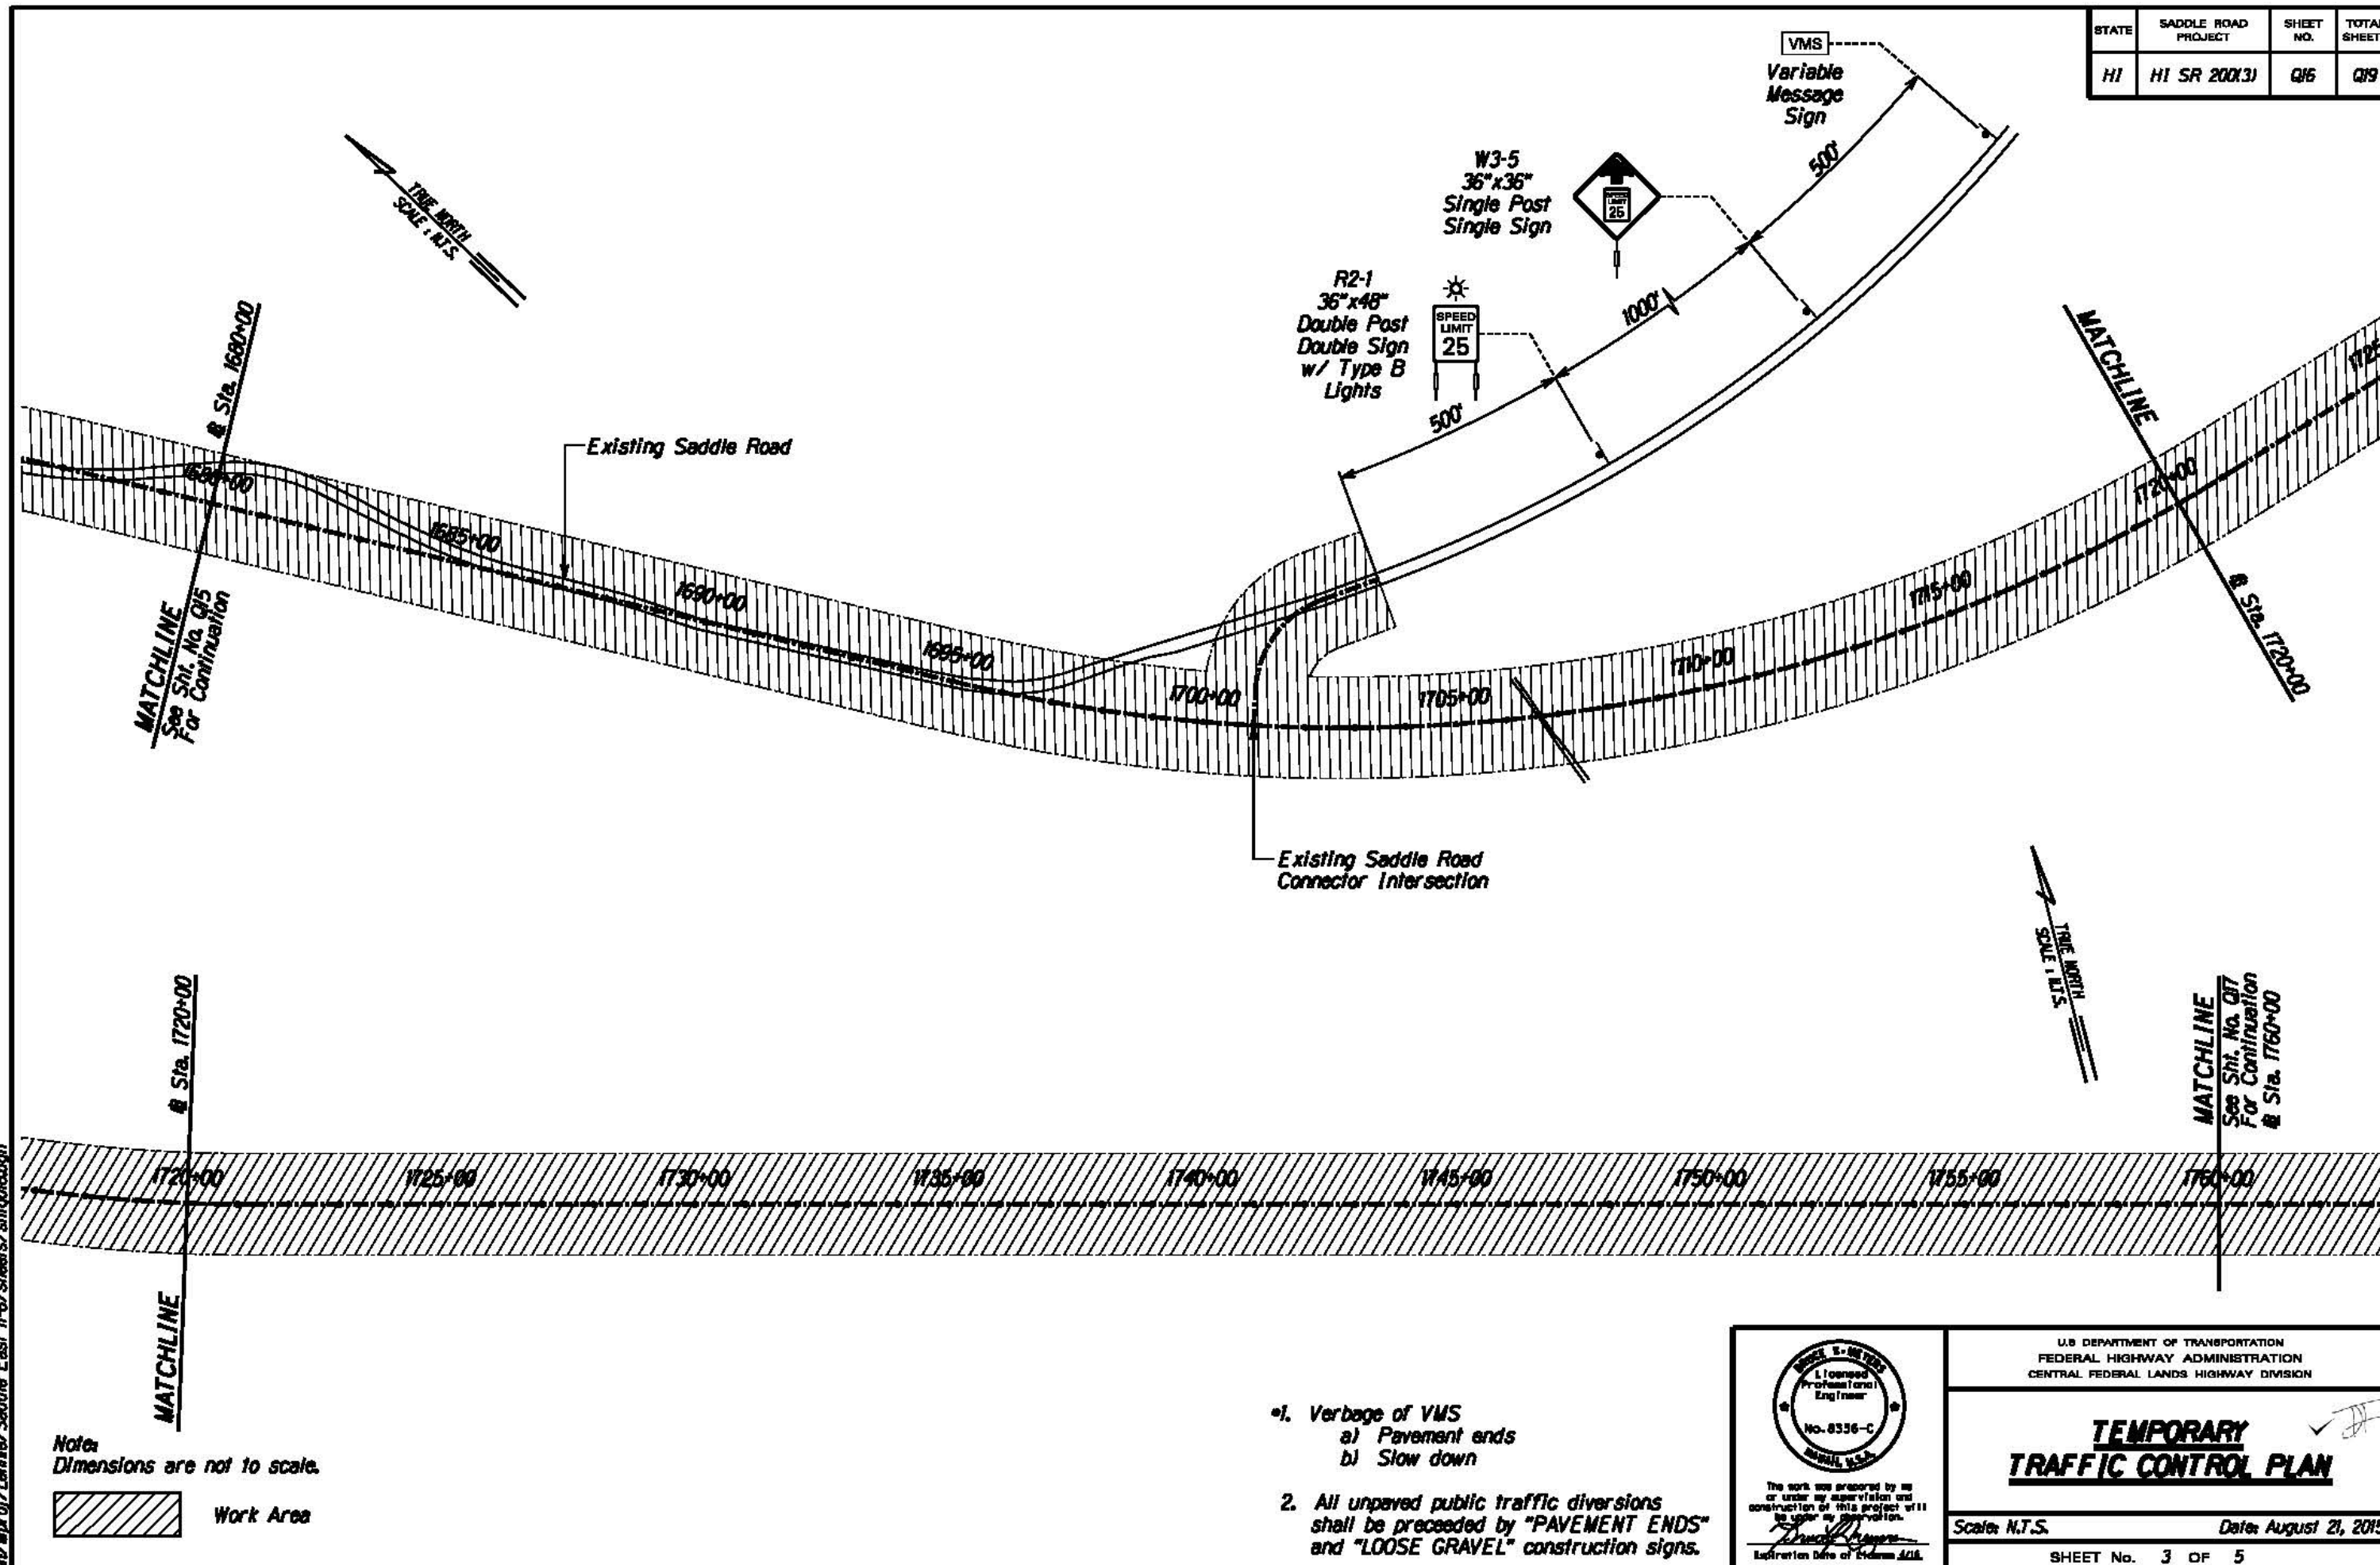

Notes:
Dimensions are not to scale.

Work Area

- *1. Verbage of VMS
 - a) Pavement ends
 - b) Slow down
2. All unpaved public traffic diversions shall be preceded by "PAVEMENT ENDS" and "LOOSE GRAVEL" construction signs.

The work was prepared by me or under my supervision and construction of this project will be under my supervision.

David S. M.
Expiration Date of License 2018.


U.S. DEPARTMENT OF TRANSPORTATION
FEDERAL HIGHWAY ADMINISTRATION
CENTRAL FEDERAL LANDS HIGHWAY DIVISION

TEMPORARY TRAFFIC CONTROL PLAN

Scale: N.T.S. Date: August 21, 2015

SHEET No. 3 OF 5

STATE	SADDLE ROAD PROJECT	SHEET NO.	TOTAL SHEETS
HI	H1 SR 200(3)	Q17	Q19

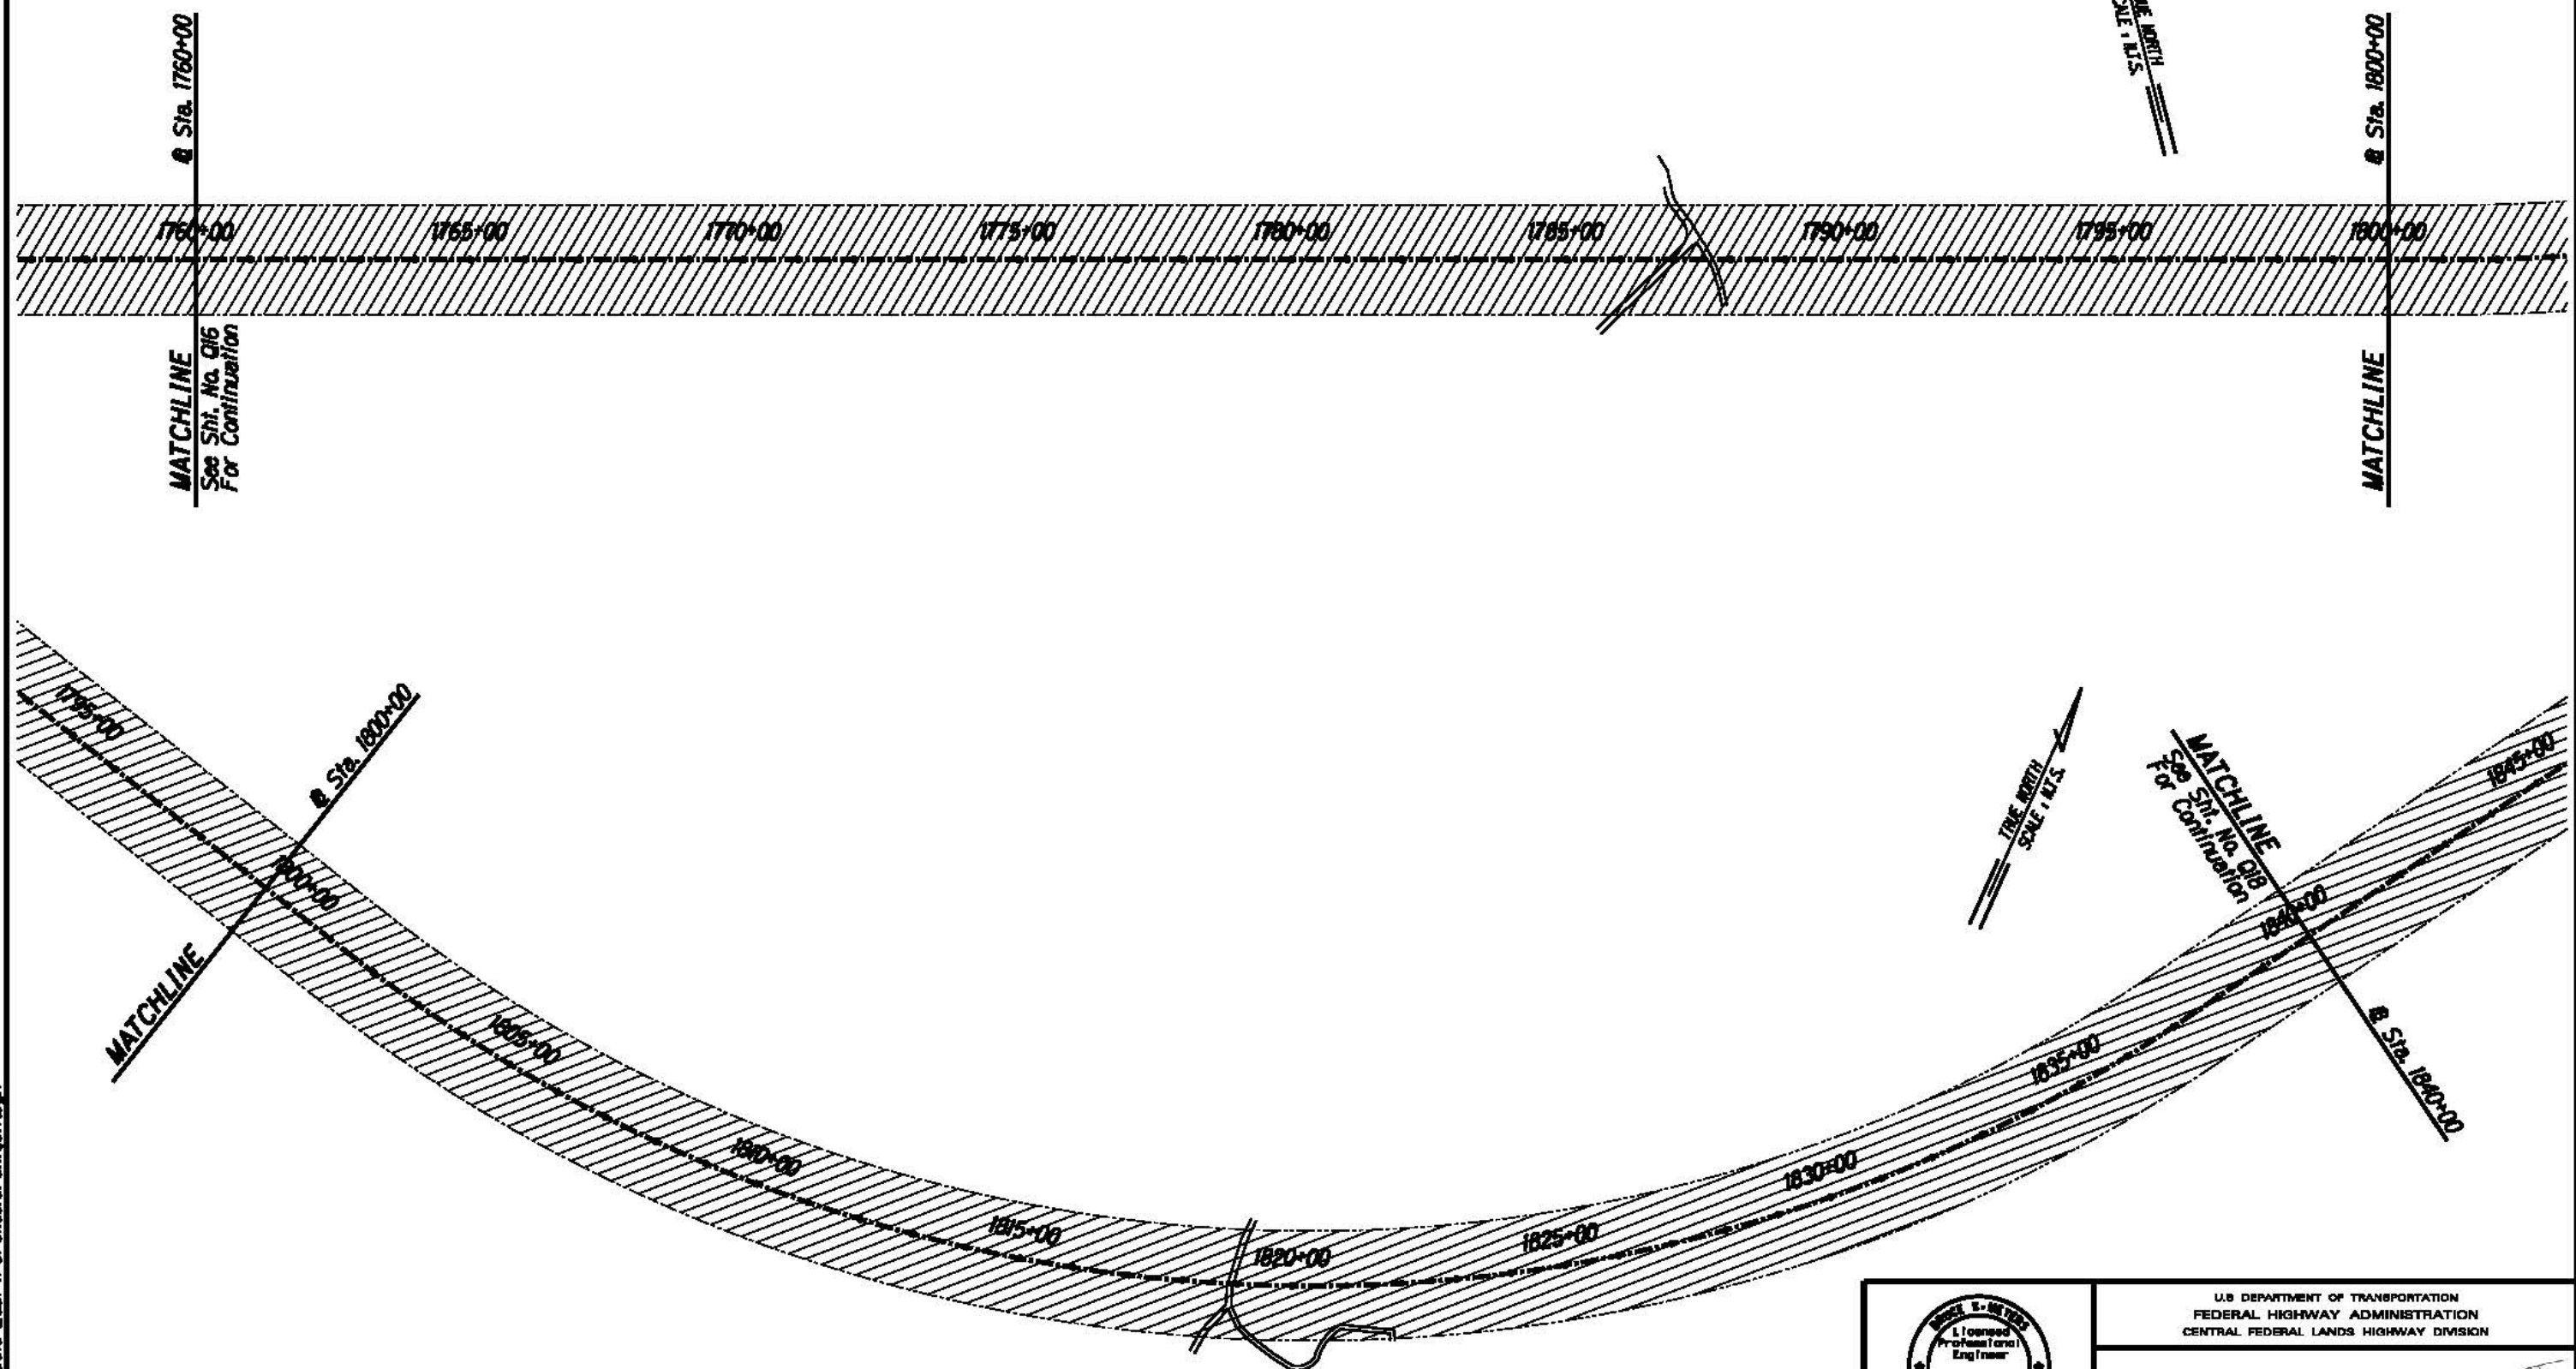

Notes:
Dimensions are not to scale.

 Work Area



The work was prepared by me or under my supervision and construction of this project will be under my observation.
David S. M.
Expiration Date of License: 12/31/2015

U.S. DEPARTMENT OF TRANSPORTATION
FEDERAL HIGHWAY ADMINISTRATION
CENTRAL FEDERAL LANDS HIGHWAY DIVISION

TEMPORARY TRAFFIC CONTROL PLAN

Scale: N.T.S. Date: August 21, 2015

SHEET No. 4 OF 5

STATE	SADDLE ROAD PROJECT	SHEET NO.	TOTAL SHEETS
HI	HI SR 200(3)	Q18	Q19

R2-1
36"x48"
Double Post
Double Sign
w/ Type B
Lights



W3-5
36"x36"
Single Post
Single Sign



Variable
Message
Sign



TRUE NORTH
SCALE: N.T.S.

500'

1000'

500'



Sta. 1864+00
End Project
HI SR 200(3)

Existing Pualako St. Extension

Pualako St. Connector
Road Intersection

MATCHLINE
See Sht. No. Q17
For Continuation

Sta. 1840+00

Notes:
Dimensions are not to scale.



Work Area

- *1. Verbage of VMS
a) Pavement ends
b) Slow down



The work was prepared by me
or under my supervision and
construction of this project will
be under my supervision.
Signature: David S. McVey
Expiration Date of License: 2016

U.S. DEPARTMENT OF TRANSPORTATION
FEDERAL HIGHWAY ADMINISTRATION
CENTRAL FEDERAL LANDS HIGHWAY DIVISION

**TEMPORARY
TRAFFIC CONTROL PLAN**

Scale: N.T.S.

Date: August 21, 2015

SHEET No. 5 OF 5


Q18

M:\proj\Levee\Saddle East 11-6\sheet\sh1018.dgn

STATE	SADDLE ROAD PROJECT	SHEET NO.	TOTAL SHEETS
HI	HI SR 200(3)	Q19	Q19

General Notes:


1. Construct raised rumble strips and "SLOW" pavement message at 1693+00, 1694+00, and 1695+00 in east bound lane. Strips will be 10 ft. long.
2. "SLOW" message will follow HDOT specifications for "Pavement Alphabets, Numbers, and Symbols."
3. Obtain final layout approval from the C.O.
4. Items on this sheet to be paid by lump sum under item number 63501-0000.

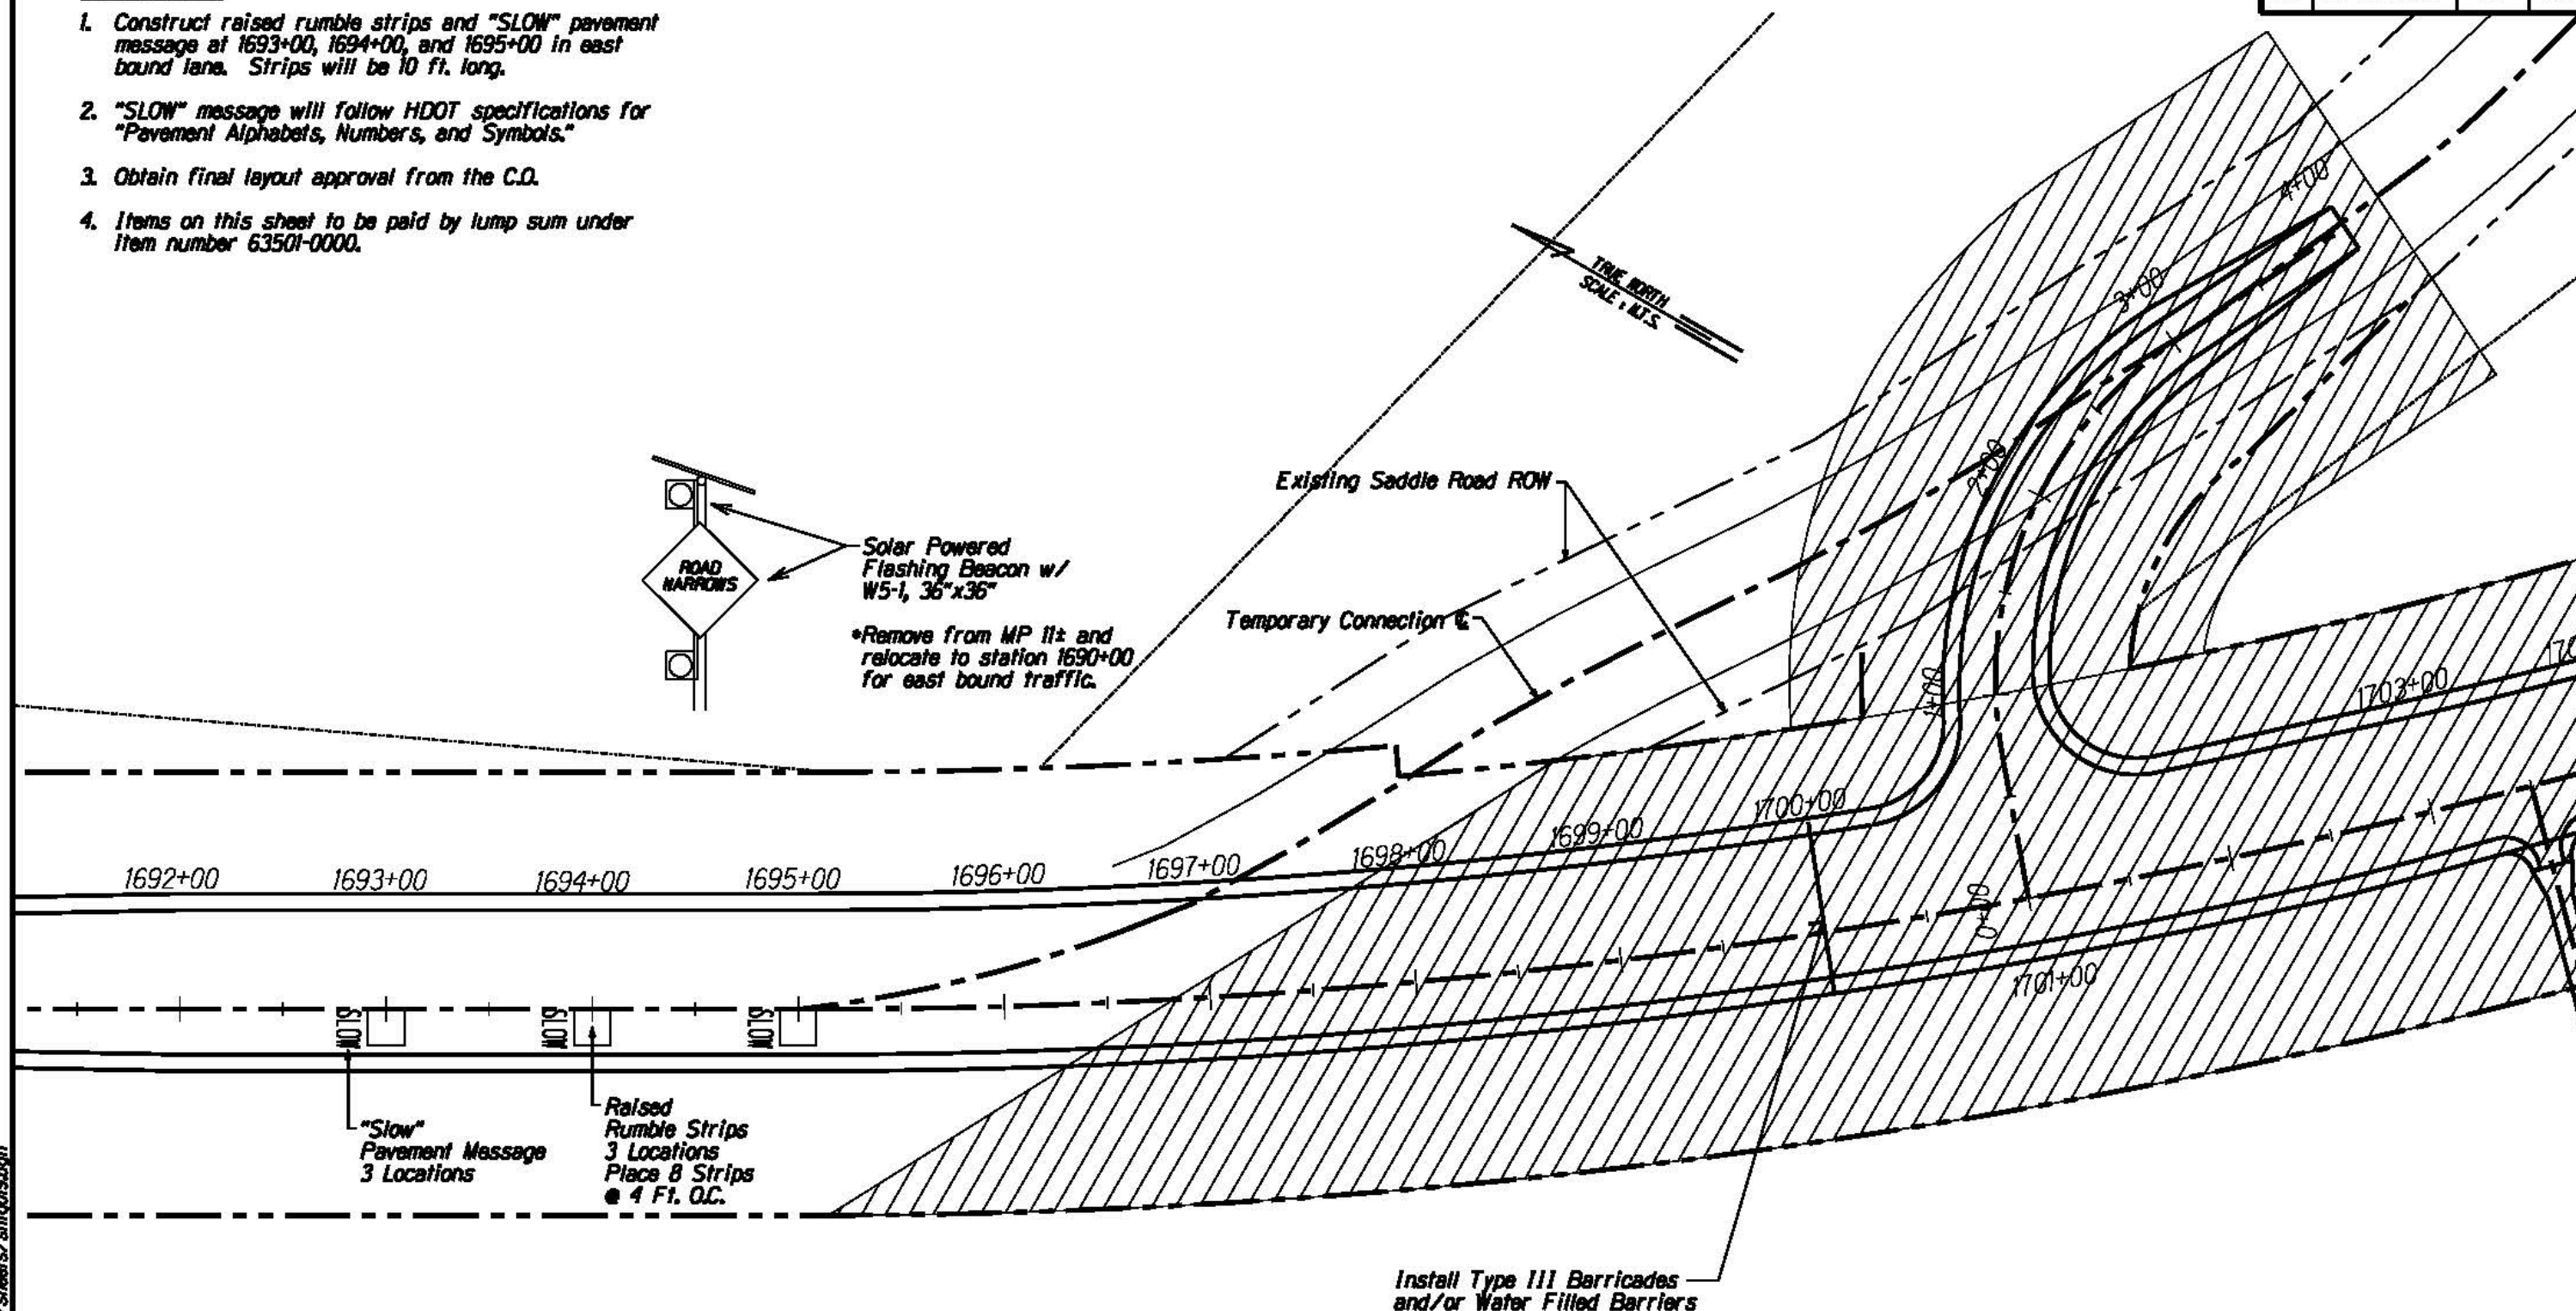

Note:
Dimensions are not to scale.



Work Area

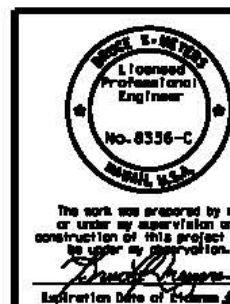

U.S. DEPARTMENT OF TRANSPORTATION FEDERAL HIGHWAY ADMINISTRATION CENTRAL FEDERAL LANDS HIGHWAY DIVISION	
TEMPORARY TRAFFIC CONTROL PLAN - EXISTING SADDLE CONNECTOR ROAD	
Scale: N.T.S.	Date: August 21, 2015
SHEET No. 1 OF 1	