
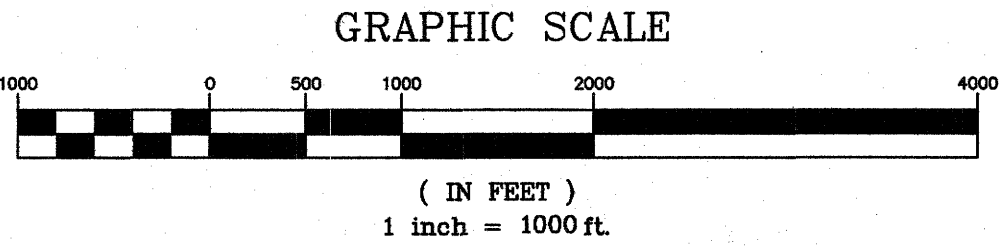


INDEX TO DRAWINGS	
SHEET NO.	DESCRIPTION
1	TITLE SHEET
2 - 4	INDEX AND ARCHITECTURAL STANDARDS
5 - 30	CIVIL DRAWINGS
31 - 76	ARCHITECTURAL DRAWINGS
77 - 94	STRUCTURAL DRAWINGS
95 - 113	MECHANICAL DRAWINGS
114 - 139	ELECTRICAL DRAWINGS
140 - 146	LANDSCAPE DRAWINGS

STATE OF HAWAII
DEPARTMENT OF TRANSPORTATION
HIGHWAYS DIVISION
HONOLULU, HAWAII




PLANS FOR
MAUNA KEA
MAINTENANCE BASEYARD
DANIEL K. INOUE HIGHWAY
PROJECT NO. 200A-01-10

DISTRICT OF HAMAKUA
ISLAND OF HAWAII

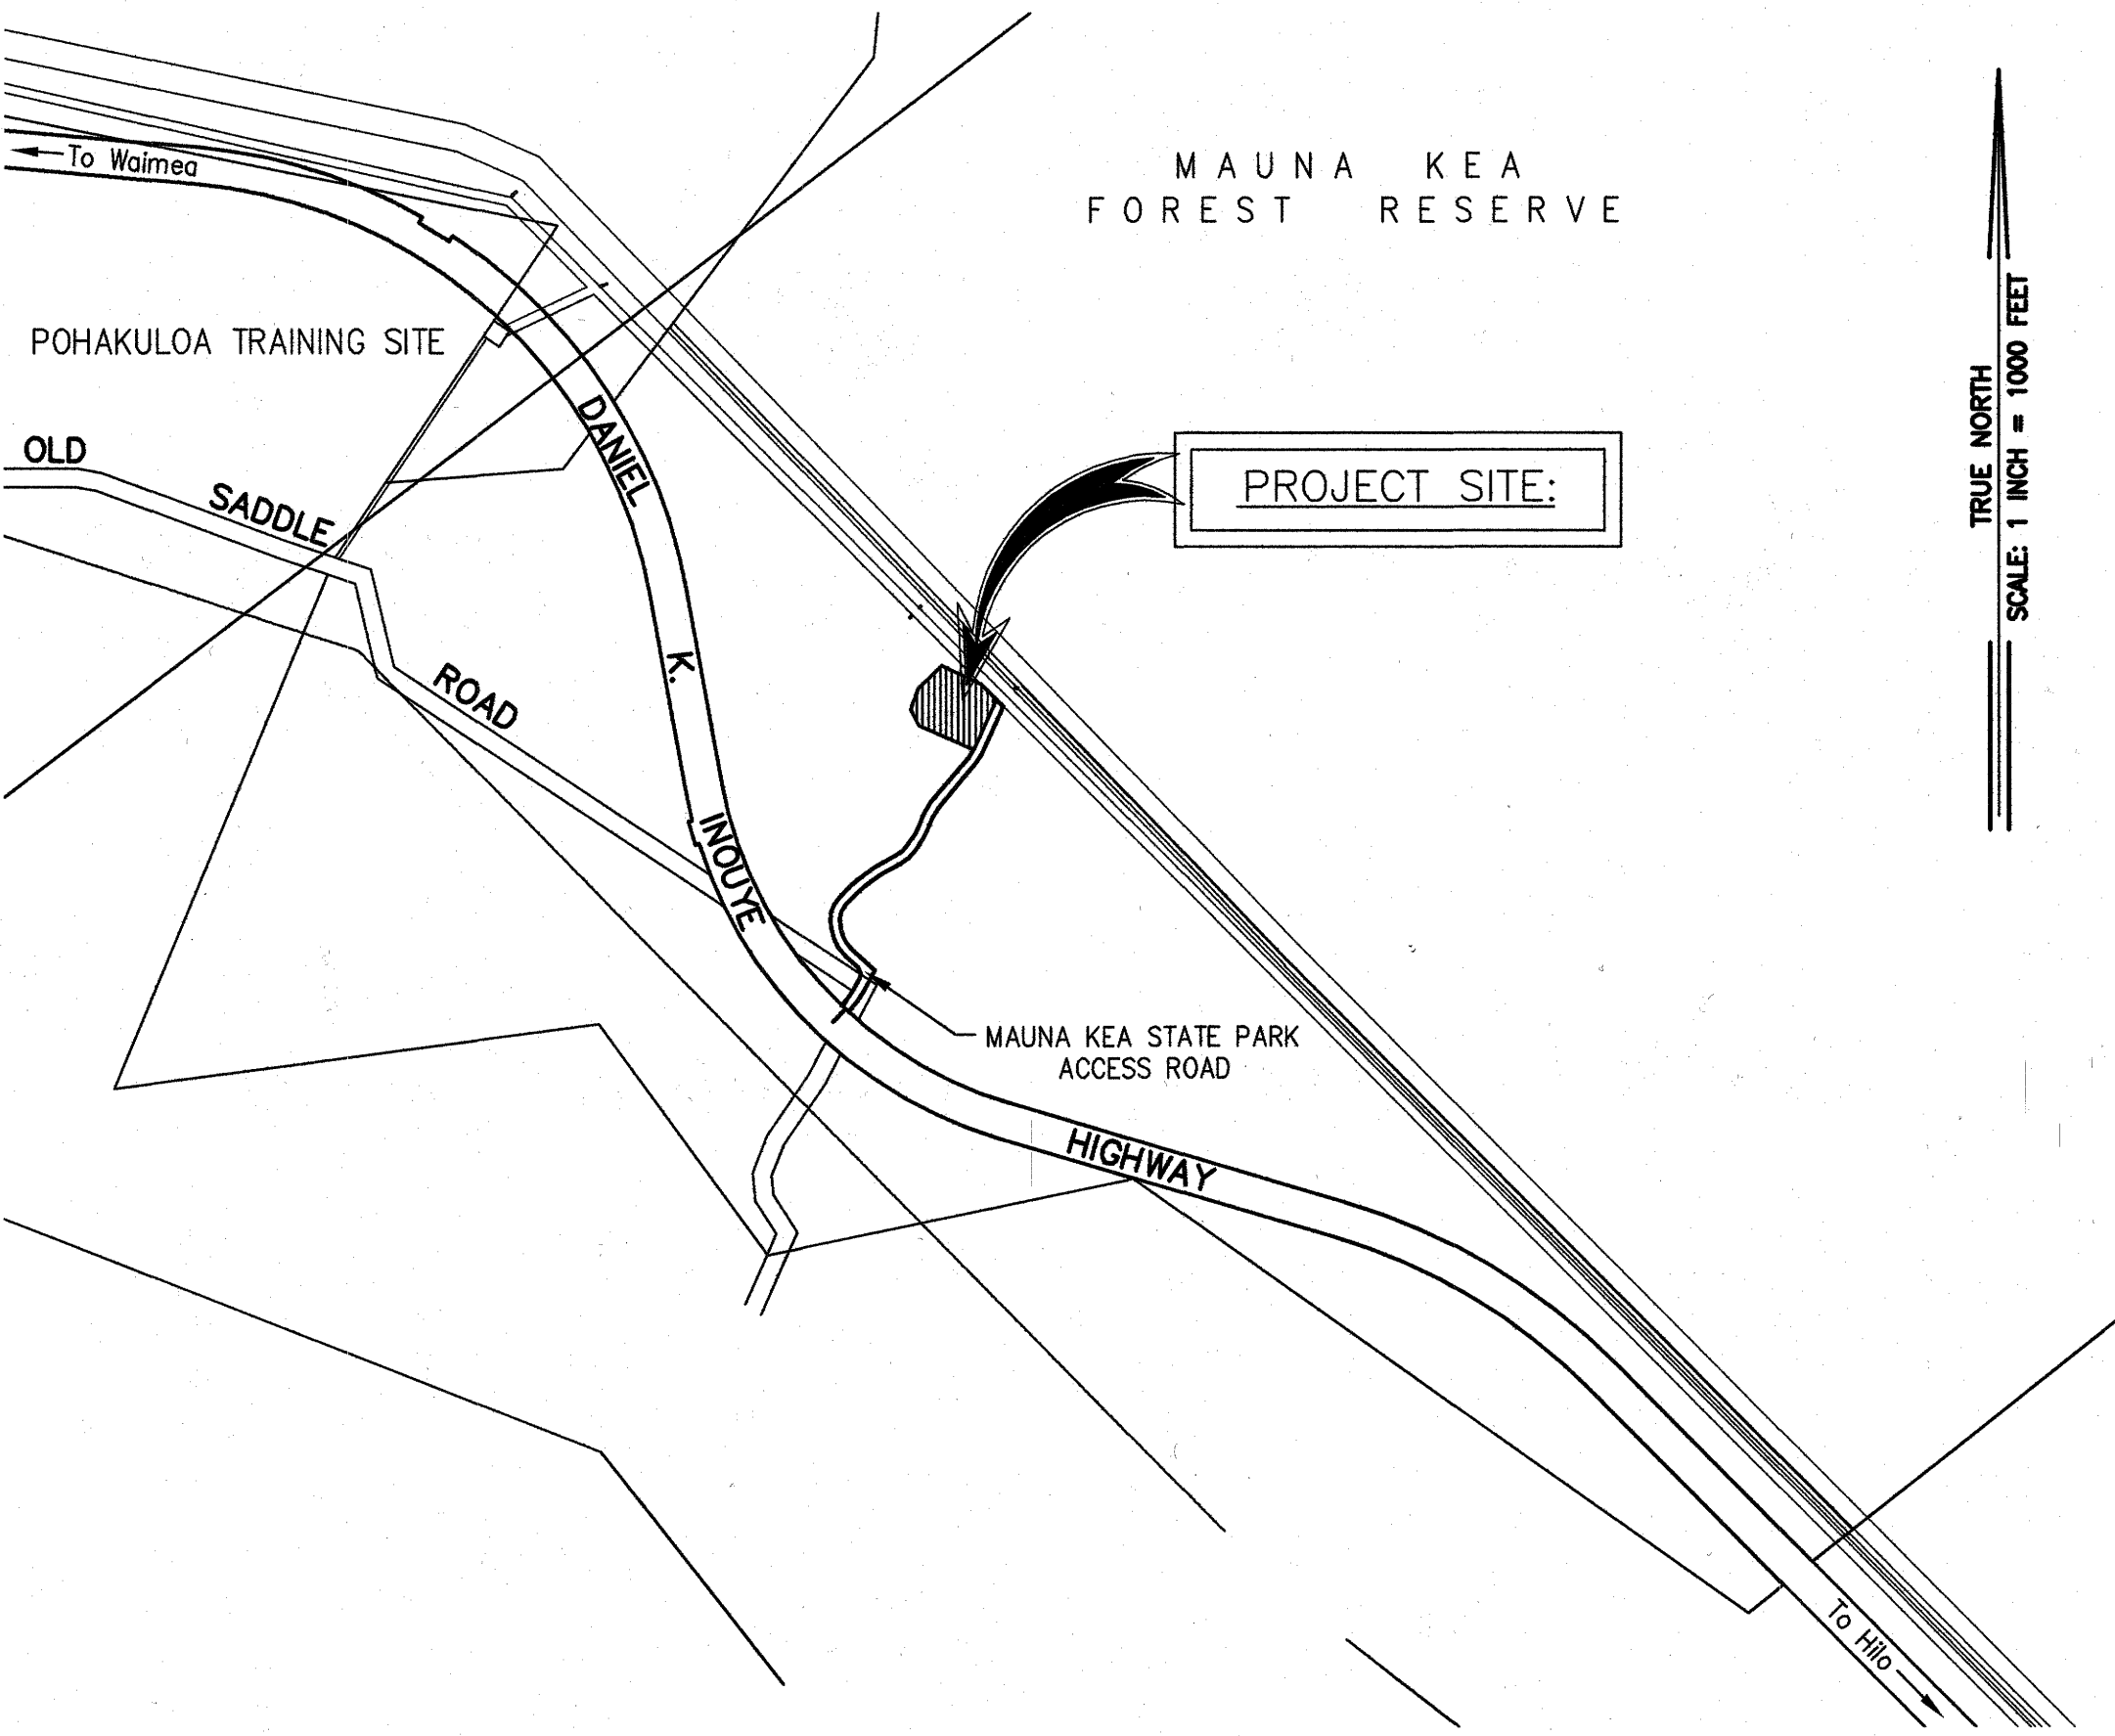

LOCATION PLAN
Scale: 1 Inch = 1000 feet

FED. ROAD DIST. NO.	STATE	PROJ. NO.	FISCAL YEAR	SHEET NO.	TOTAL SHEETS
HAWAII	HAW.	200A-01-10	2018	1	146

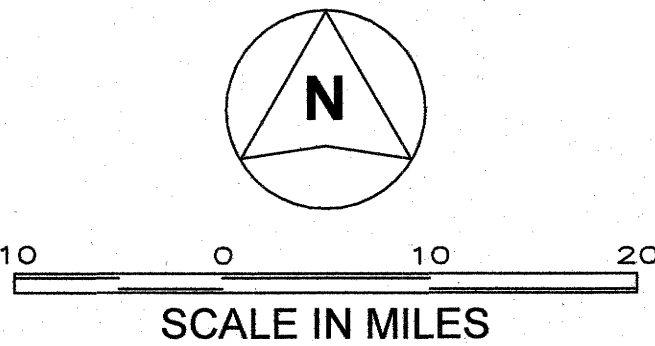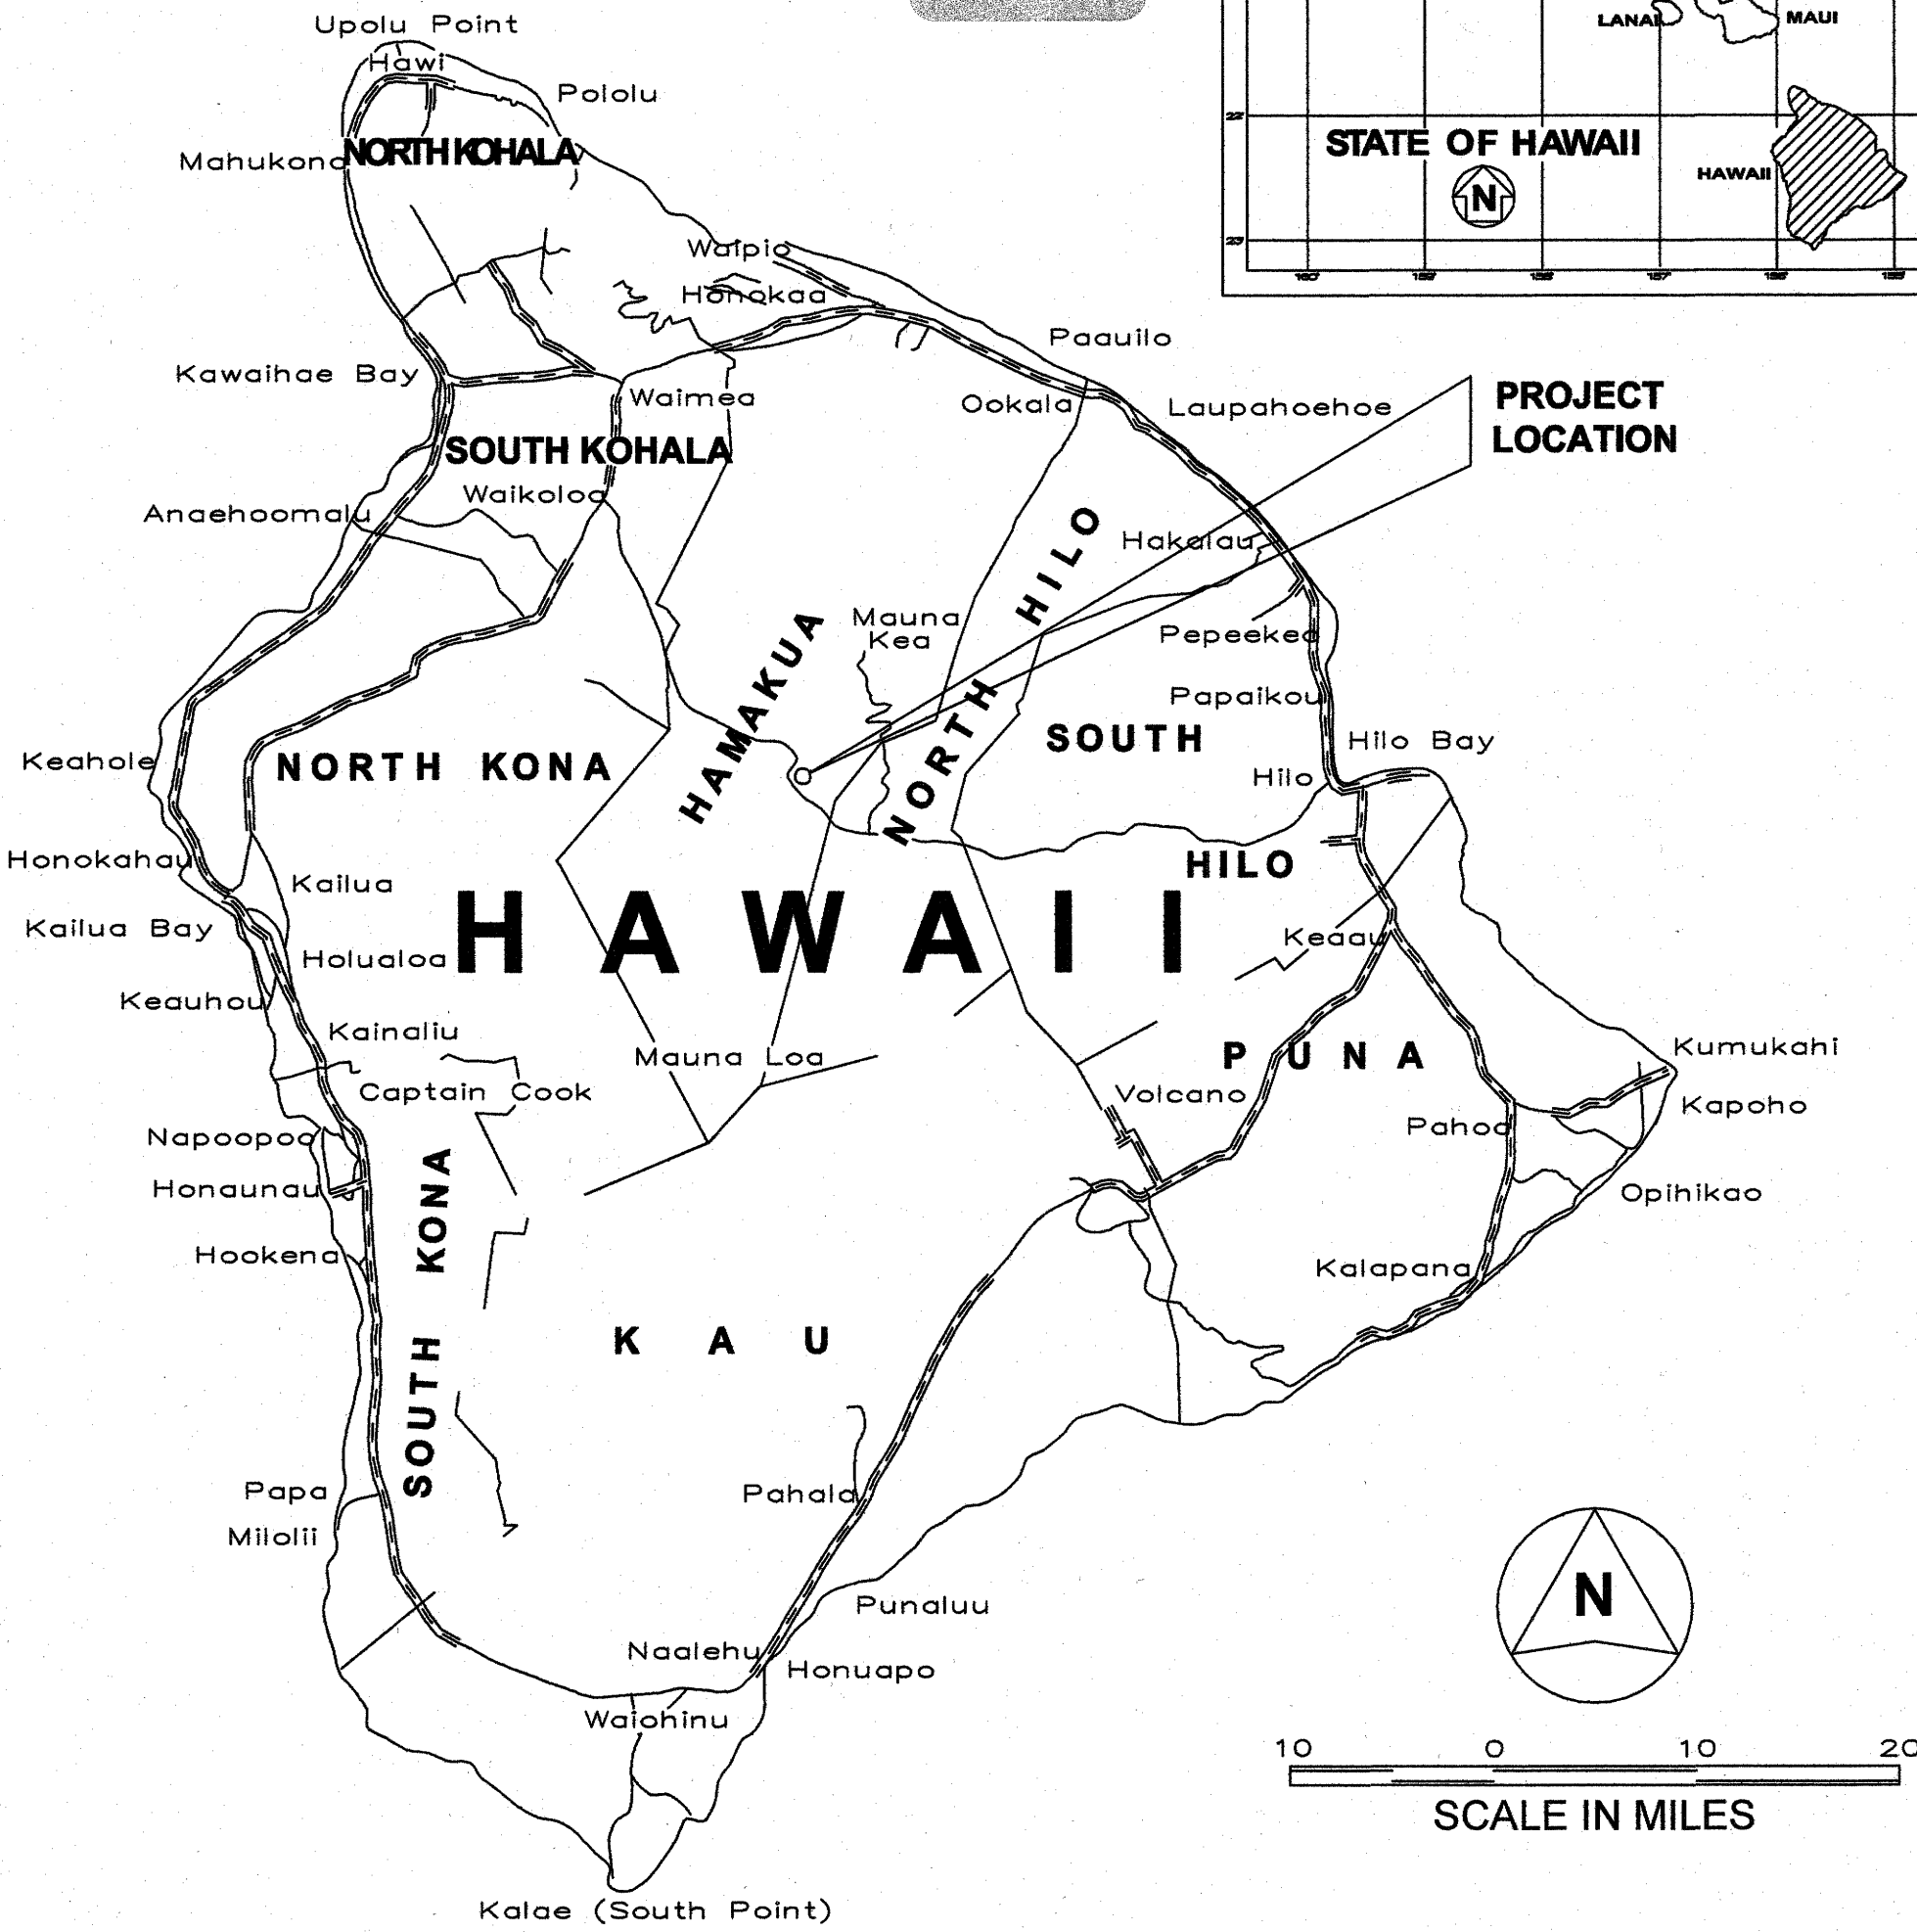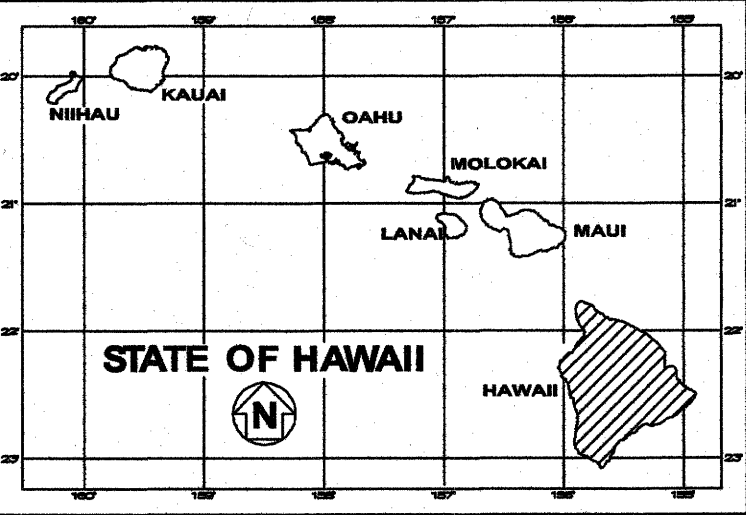

DEPARTMENT OF TRANSPORTATION STATE OF HAWAII	
APPROVED:	
	5/2/18
DIRECTOR OF TRANSPORTATION	DATE

ORIGINAL PLAN	DATE
DESIGNED BY	
DRAWN BY	
CHECKED BY	
NOTED BY	
NO.	

DESIGNED BY
MANAGED BY
PHONE
DATE
MAY 2018
933-8866

ANBE, ARUGA & ISHIZU, ARCHITECTS, INC.