



FED. ROAD DIST. NO.	STATE	PROJ. NO.	FISCAL YEAR	SHEET NO.	TOTAL SHEETS
HAWAII	HAW.	200A-01-10	2012	0	0

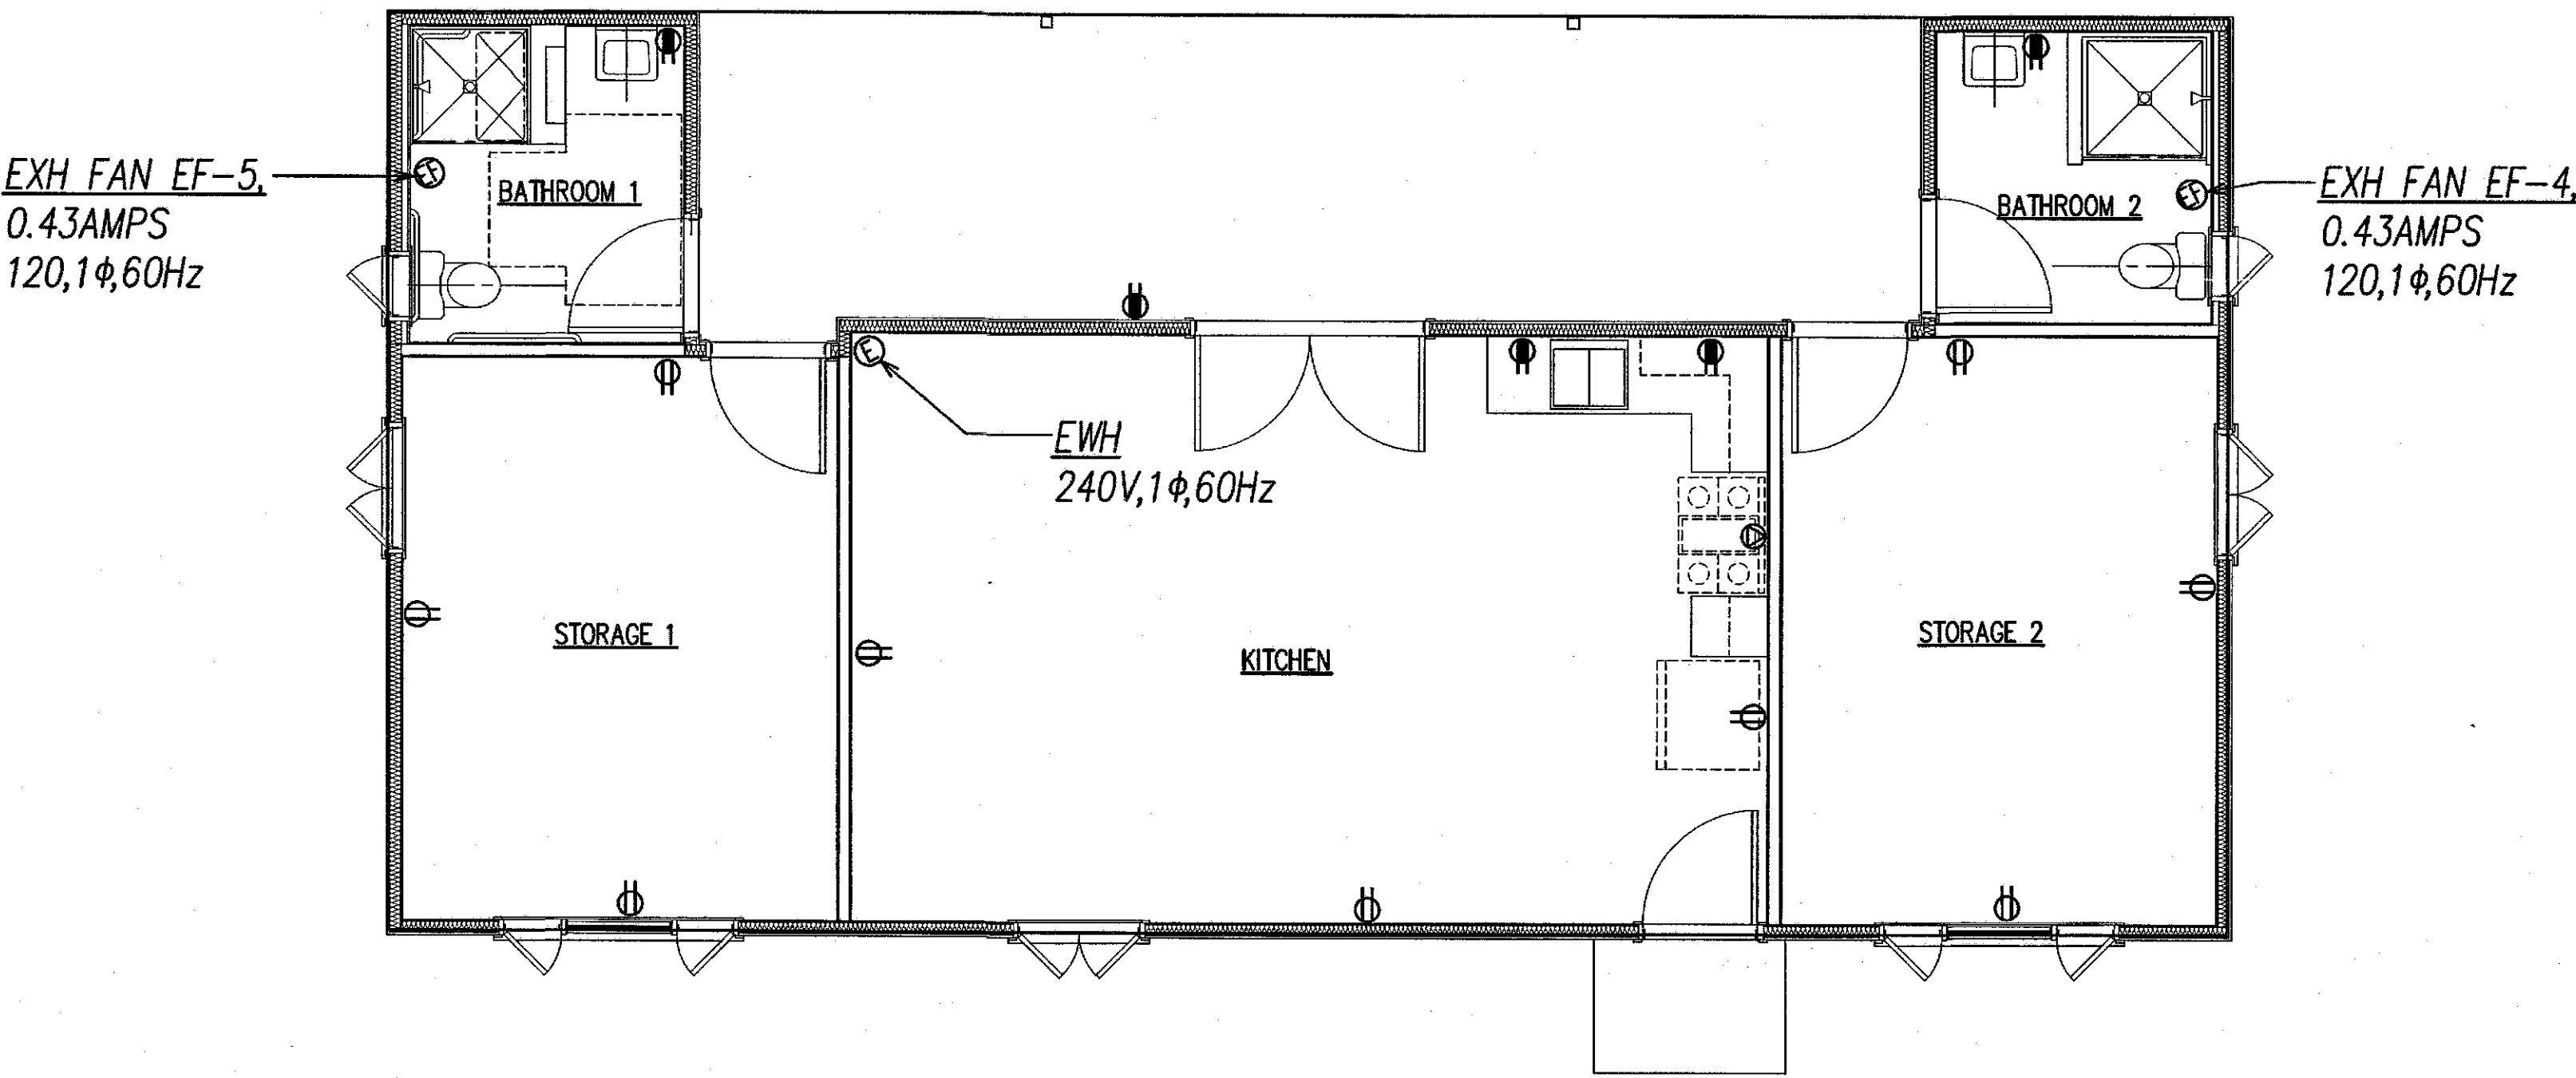

CABIN POWER & SIGNAL PLAN
SCALE: 1/4"=1'-0"

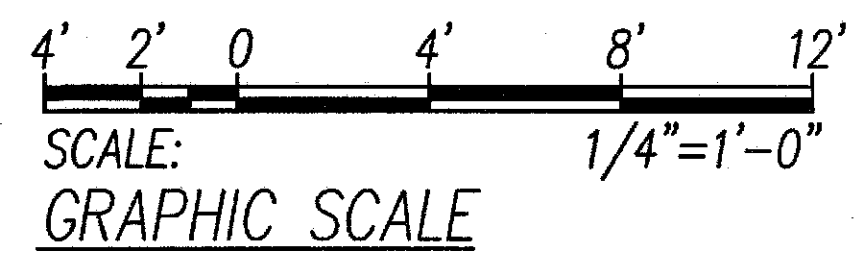

04-30-16

SIGNATURE

EXP. DATE OF THE LICENSE

THIS WORK WAS PREPARED BY ME OR UNDER MY SUPERVISION

STATE OF HAWAII

DEPARTMENT OF TRANSPORTATION

HIGHWAYS DIVISION

CABIN

MAUNA KEA MAINTENANCE

BASEYARD

Saddle Road

Project No. 200A-01-10

Scale: As Noted Date: September, 2015

SHEET No. OF SHEETS