




FED. ROAD DIST. NO.	STATE	PROJ. NO.	FISCAL YEAR	SHEET NO.	TOTAL SHEETS
HAWAII	HAW.	200A-01-10	2012	0	0

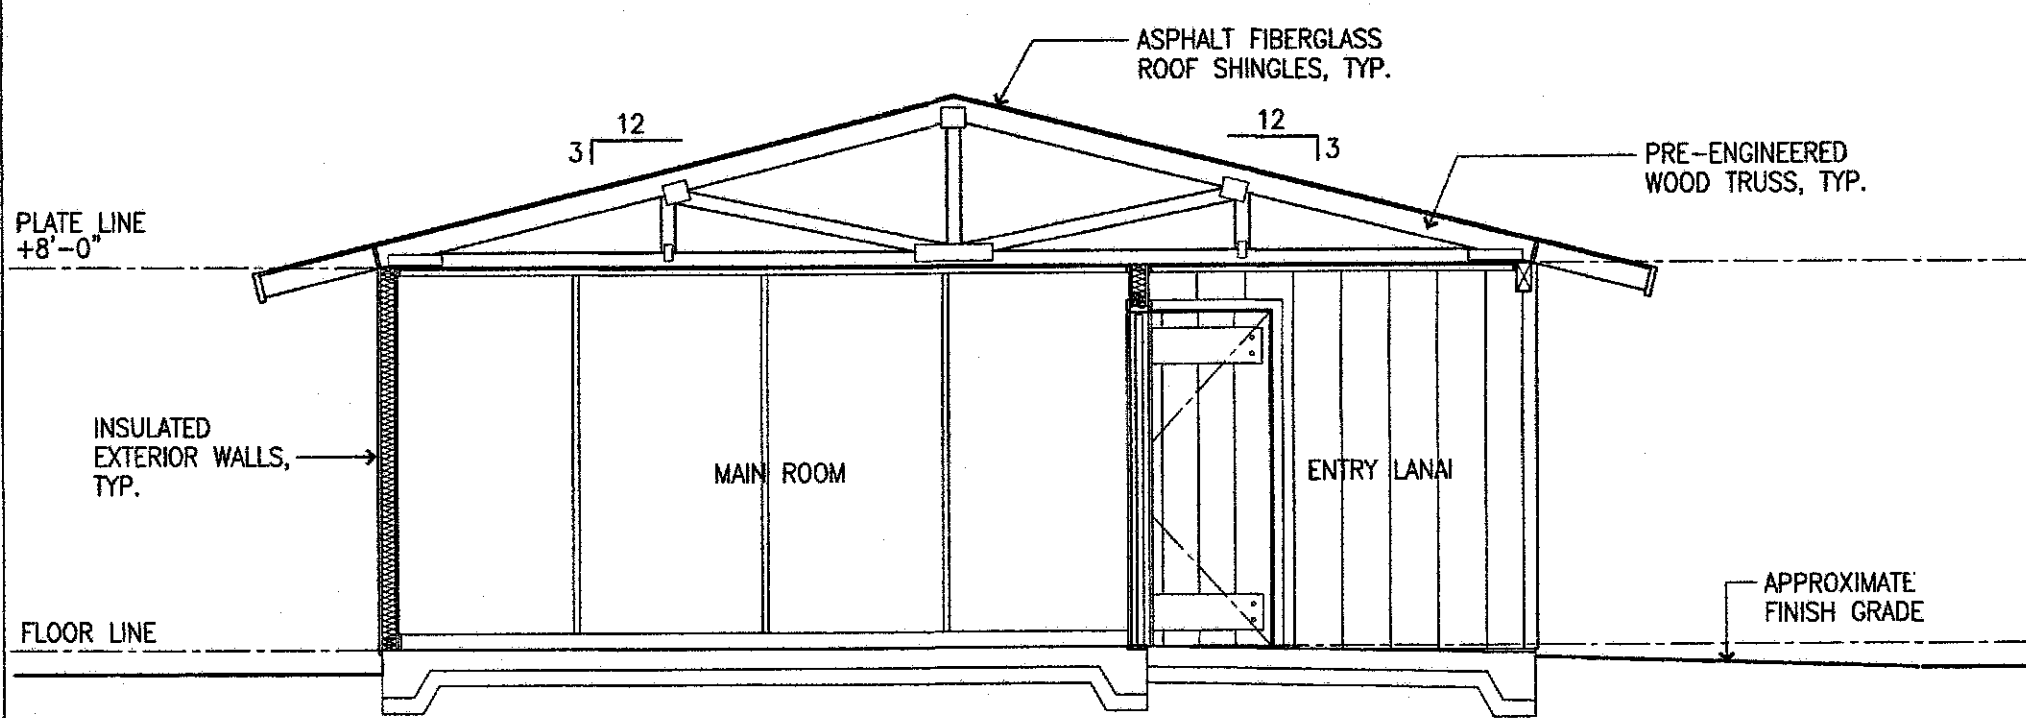


A CROSS SECTION
AE3.1 SCALE: 1/4" = 1'-0"

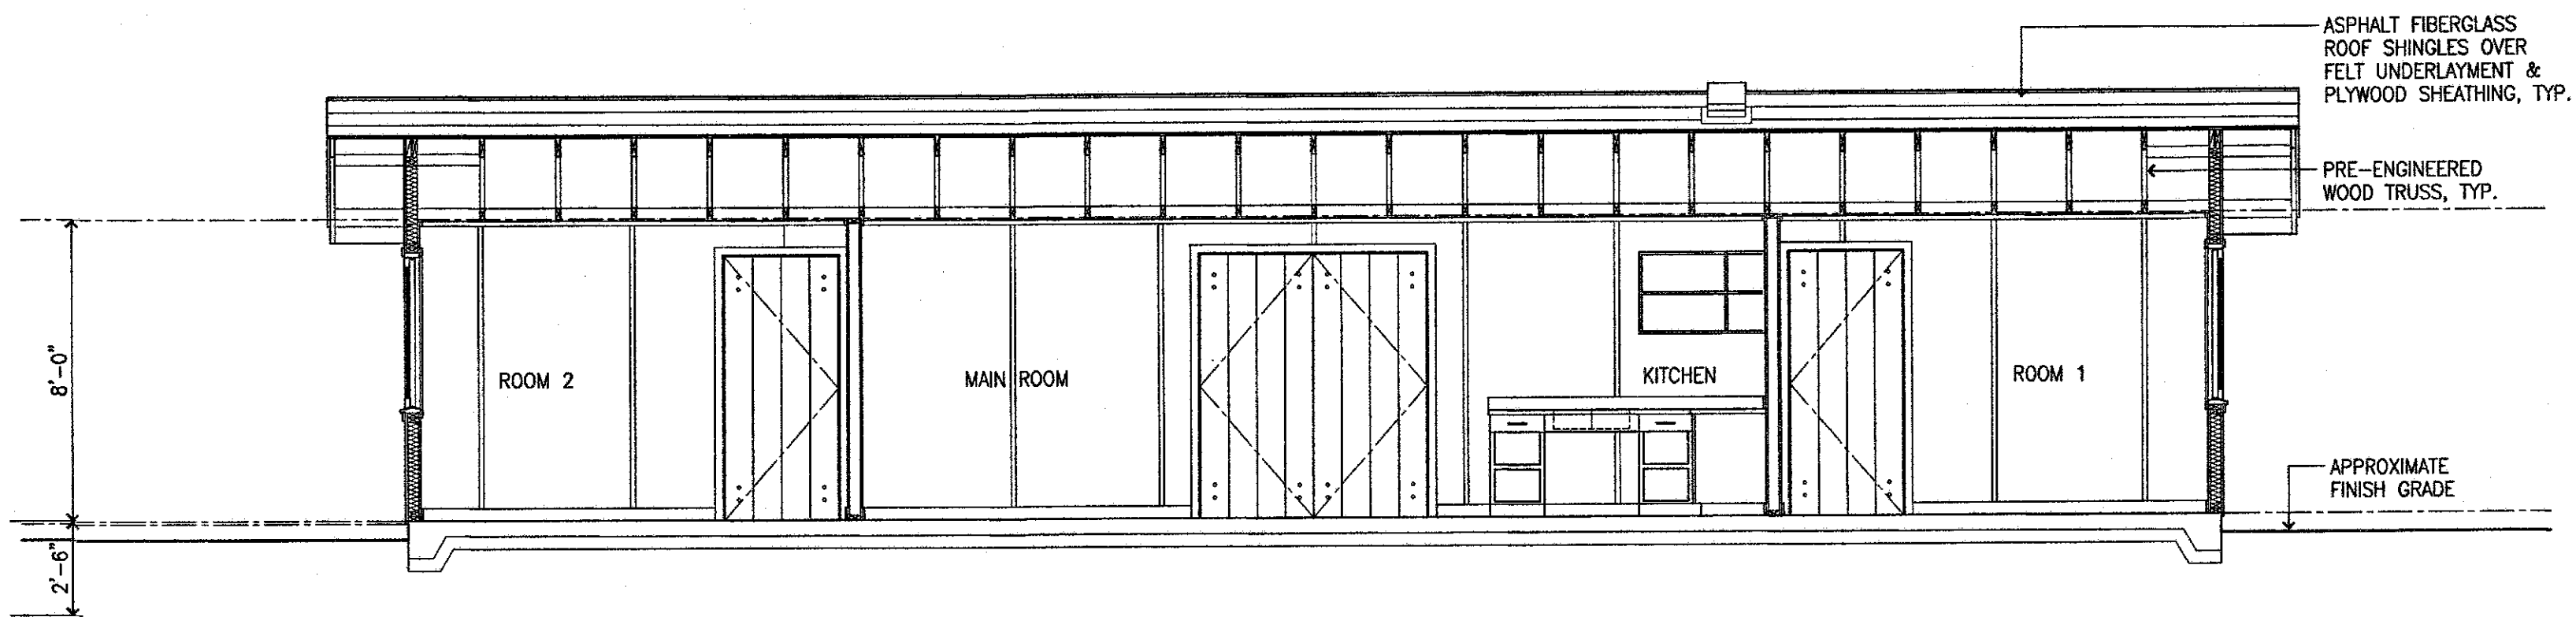

B LONGITUDINAL SECTION
AE3.1 SCALE: 1/4" = 1'-0"

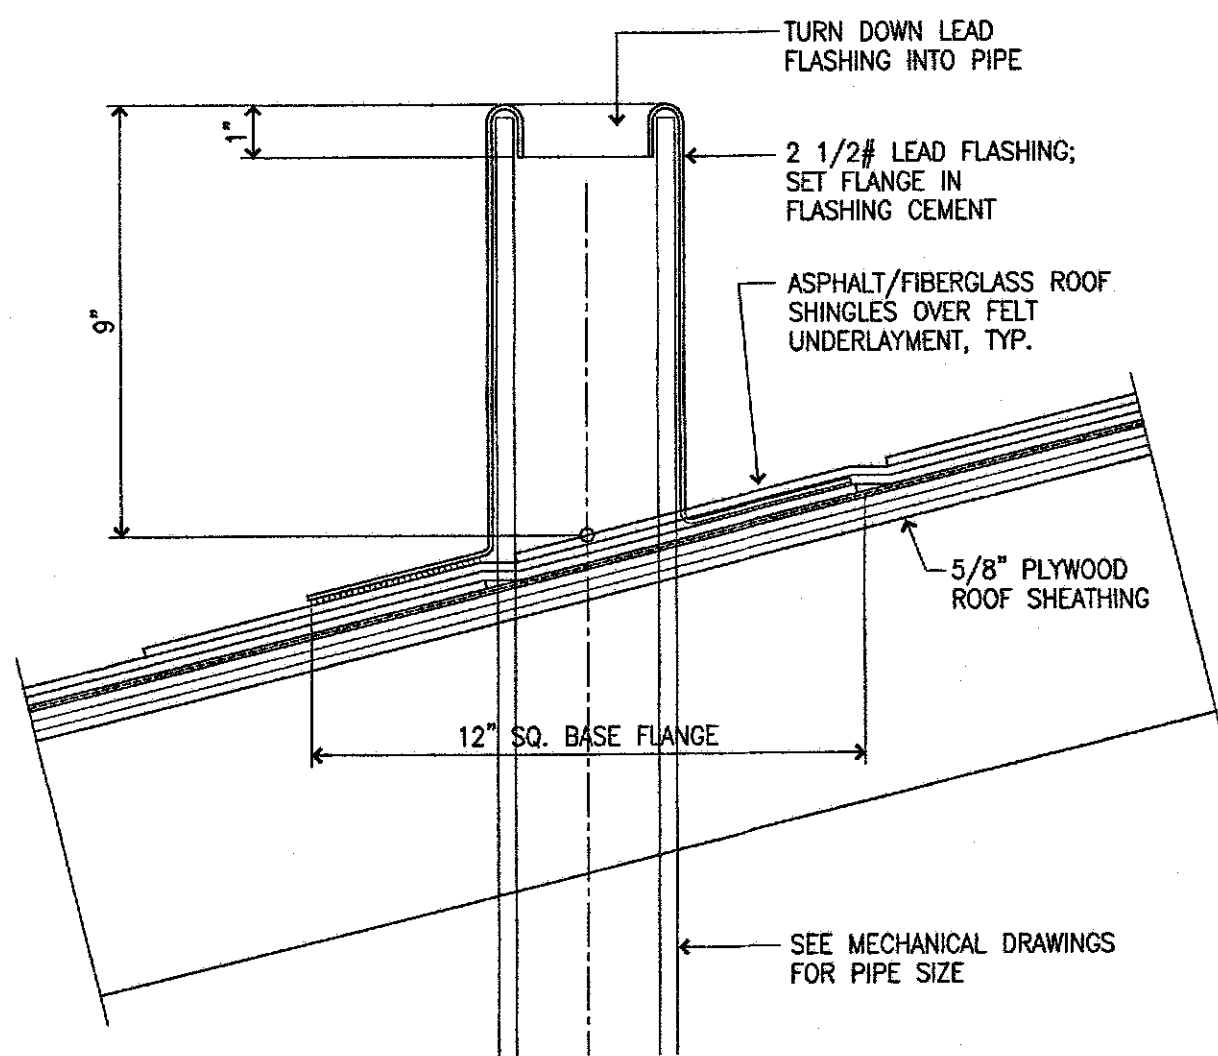

1 VENT PIPE DETAIL
AE3.1 SCALE: 3" = 1'-0"

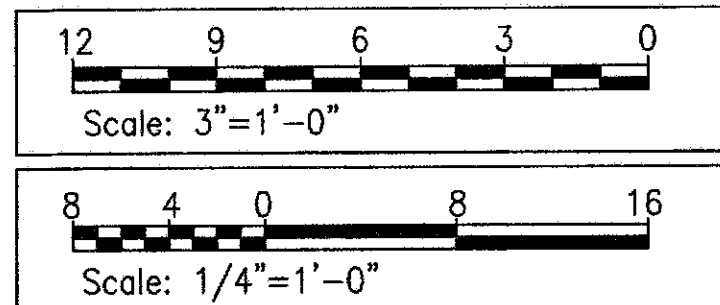

CLARENCE T. LOO
 LICENSED PROFESSIONAL ARCHITECT
 No. 4981
 HAWAII, U.S.A.

STATE OF HAWAII
 DEPARTMENT OF TRANSPORTATION
 HIGHWAYS DIVISION

RENTAL CABIN
 MAUNA KEA MAINTENANCE
 BASEYARD
 Saddle Road
 Project No. 200A-01-10
 Scale: As Noted Date: August, 2015

AE3.1

SHEET No. 1 OF X SHEETS