



FED. ROAD DIST. NO.	STATE	PROJ. NO.	FISCAL YEAR	SHEET NO.	TOTAL SHEETS
HAWAII	HAW.	200A-01-10	2012	13	0

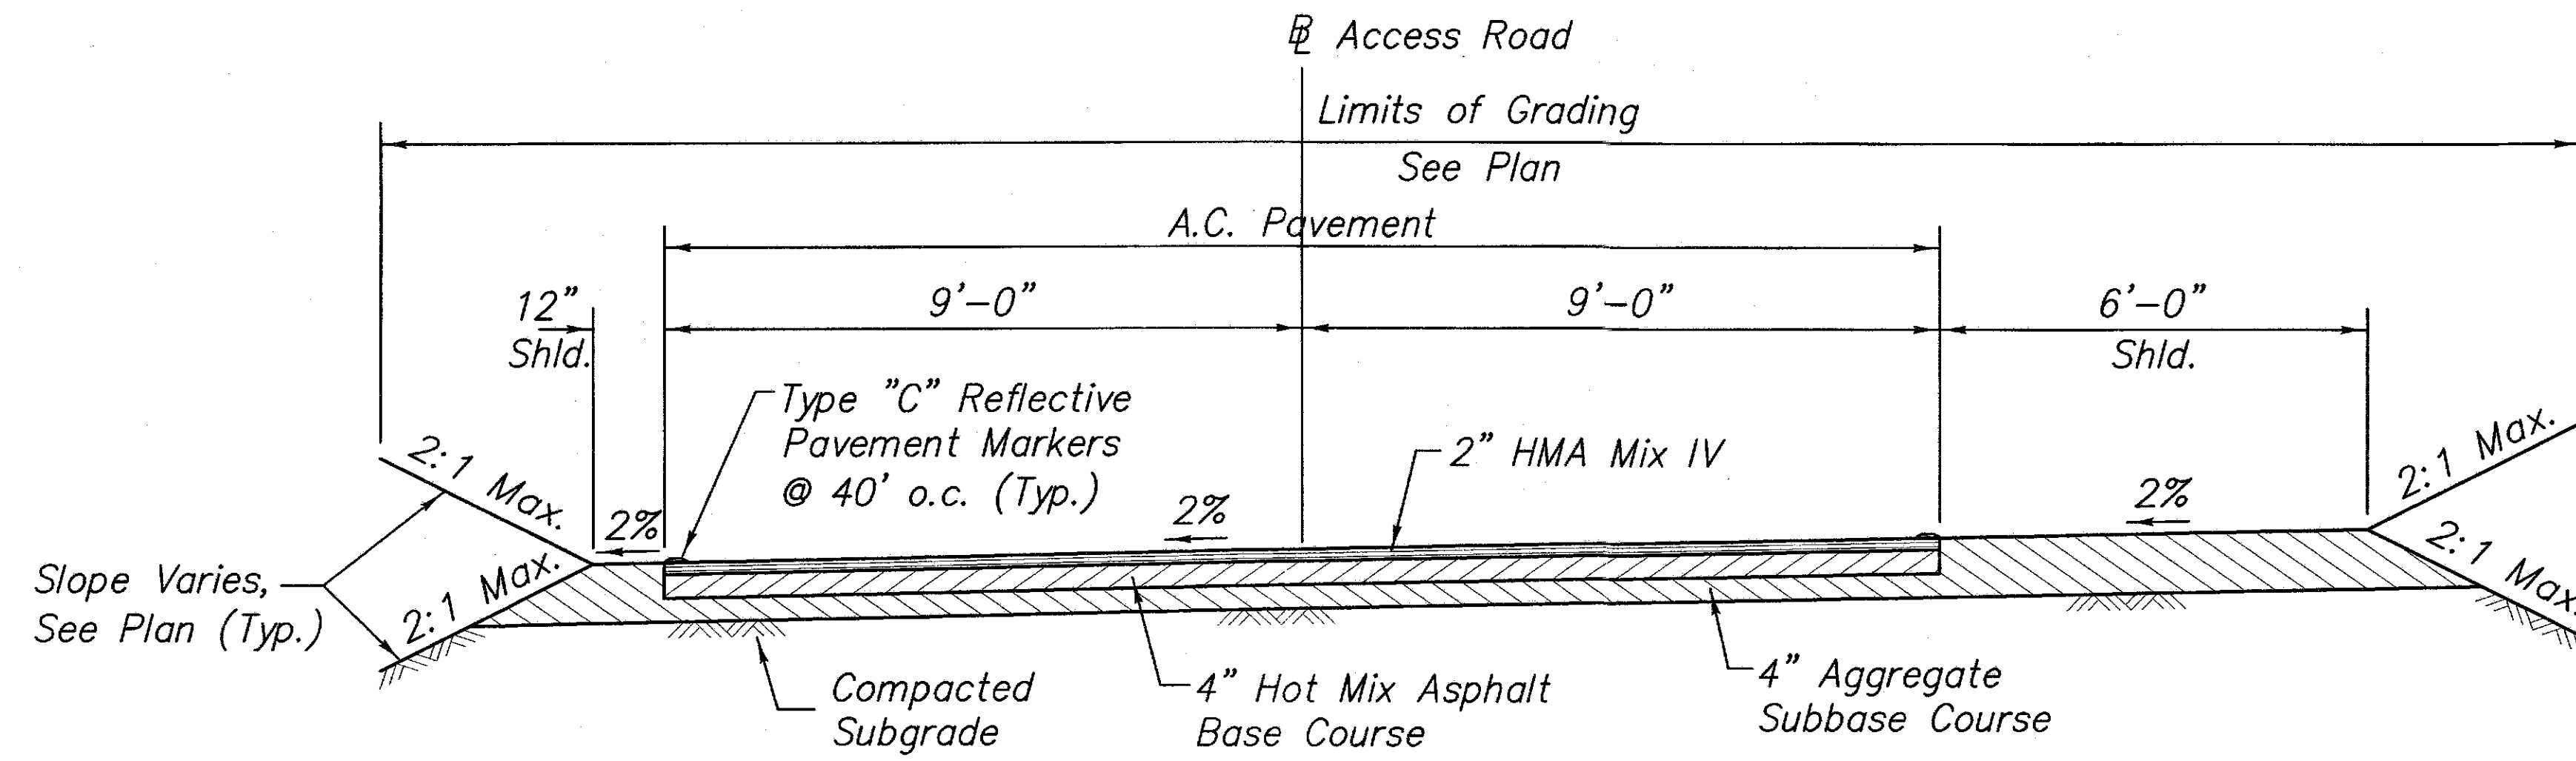

ACCESS ROAD A.C. PAVEMENT SECTION


SCALE: 1/2" = 1'-0"

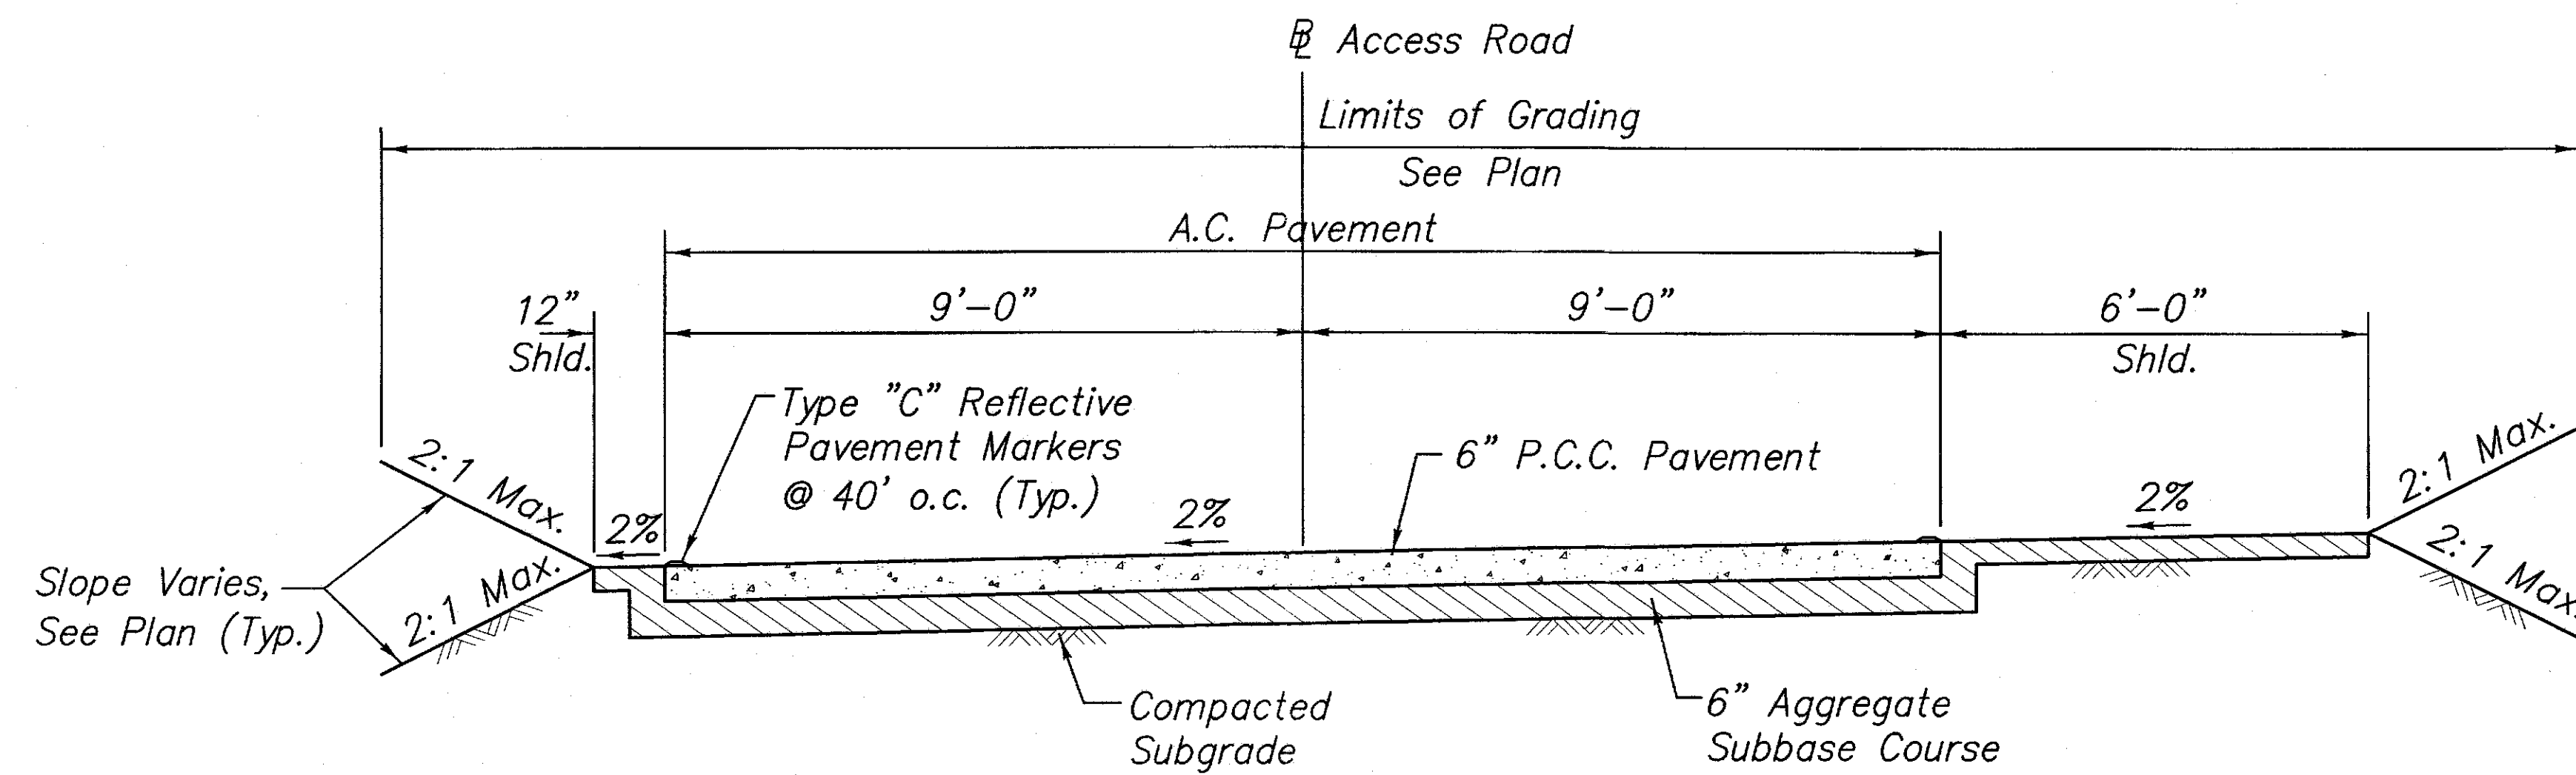

ACCESS ROAD CONCRETE PAVEMENT SECTION

SCALE: 1/2" = 1'-0"

ORIGINAL PLAN	SURVEY PLOTTED BY	DATE
NOTE BOOK	DRAWN BY	
	DESIGNED BY	
	CHECKED BY	
No.		

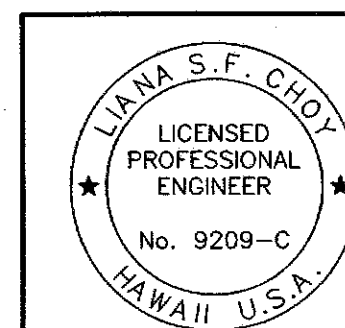

STATE OF HAWAII
DEPARTMENT OF TRANSPORTATION
HIGHWAYS DIVISION
TYPICAL SECTIONS
MAUNA KEA MAINTENANCE
BASEYARD
Saddle Road
Project No. 200A-01-10

C-10

SIGNATURE
EXPIRATION DATE OF THE LICENSE
4/30/2016
THIS WORK WAS PREPARED BY ME OR UNDER MY SUPERVISION.

Scale: As Shown Date: September, 2015

SHEET No. 10 OF X SHEETS