



STATE	SADDLE ROAD PROJECT	SHEET NO.	TOTAL SHEETS
HI	HI HP & TI 200(2)	C17	C24

	Roadway Excavation				Adj to Exc		Roadway Embankment				Mass Haul		
Pay Item				20401-0000						20420-0000			
Station to Station	Roadway Prism	Approach Roads	(+) 6" Over Excavation for Pavement Section in Cuts ⁽⁴⁾	Roadway Excavation	Average Shrink/ Swell Factor	Total Excavation Available for Fills	Roadway Prism	Approach Roads	(+) Replace 6" Over Excavation for Pavement Section in Cuts ⁽⁴⁾	Embankment Construction	Excavation - Embankment	Mass Ordinate	Waste

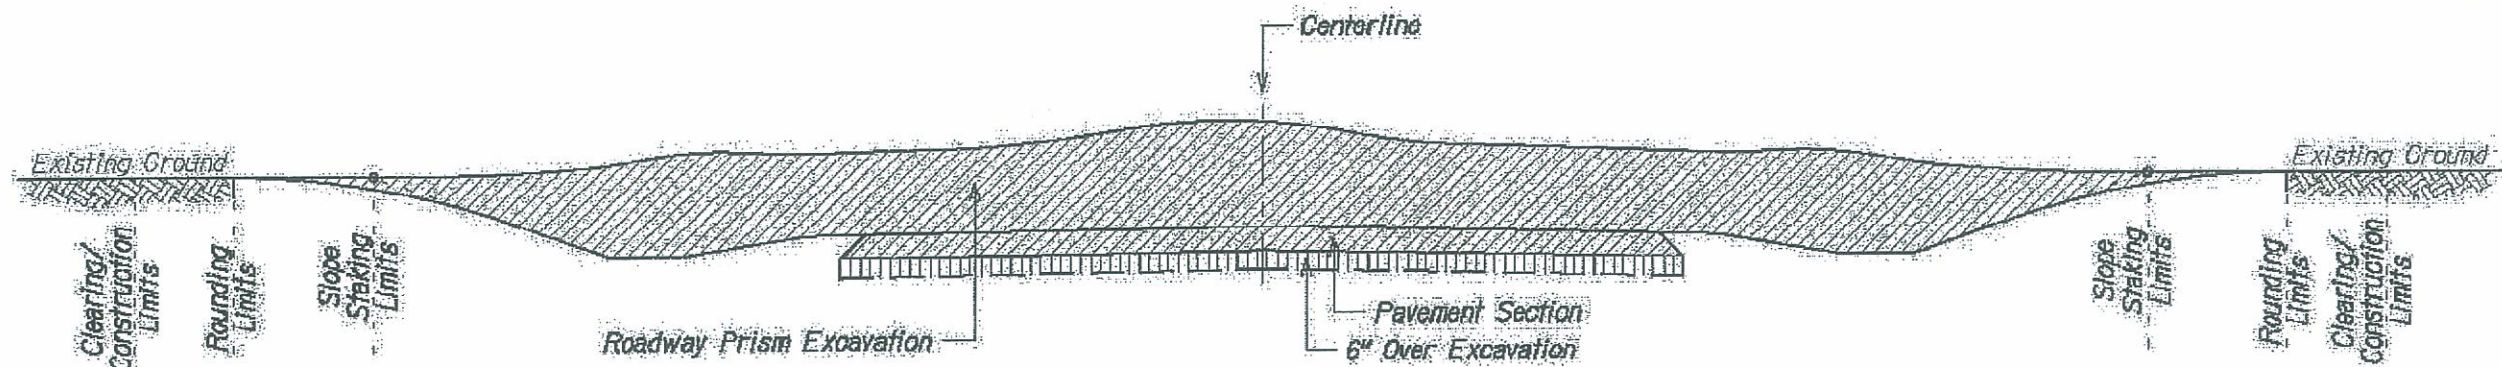

	Roadway Prism Excavation (Mainline & Approach Roads)
	Roadway Prism Embankment (Mainline & Approach Roads)
	6" Over Excavation for Pavement Section in Cuts

ROADWAY EXCAVATION DETAIL

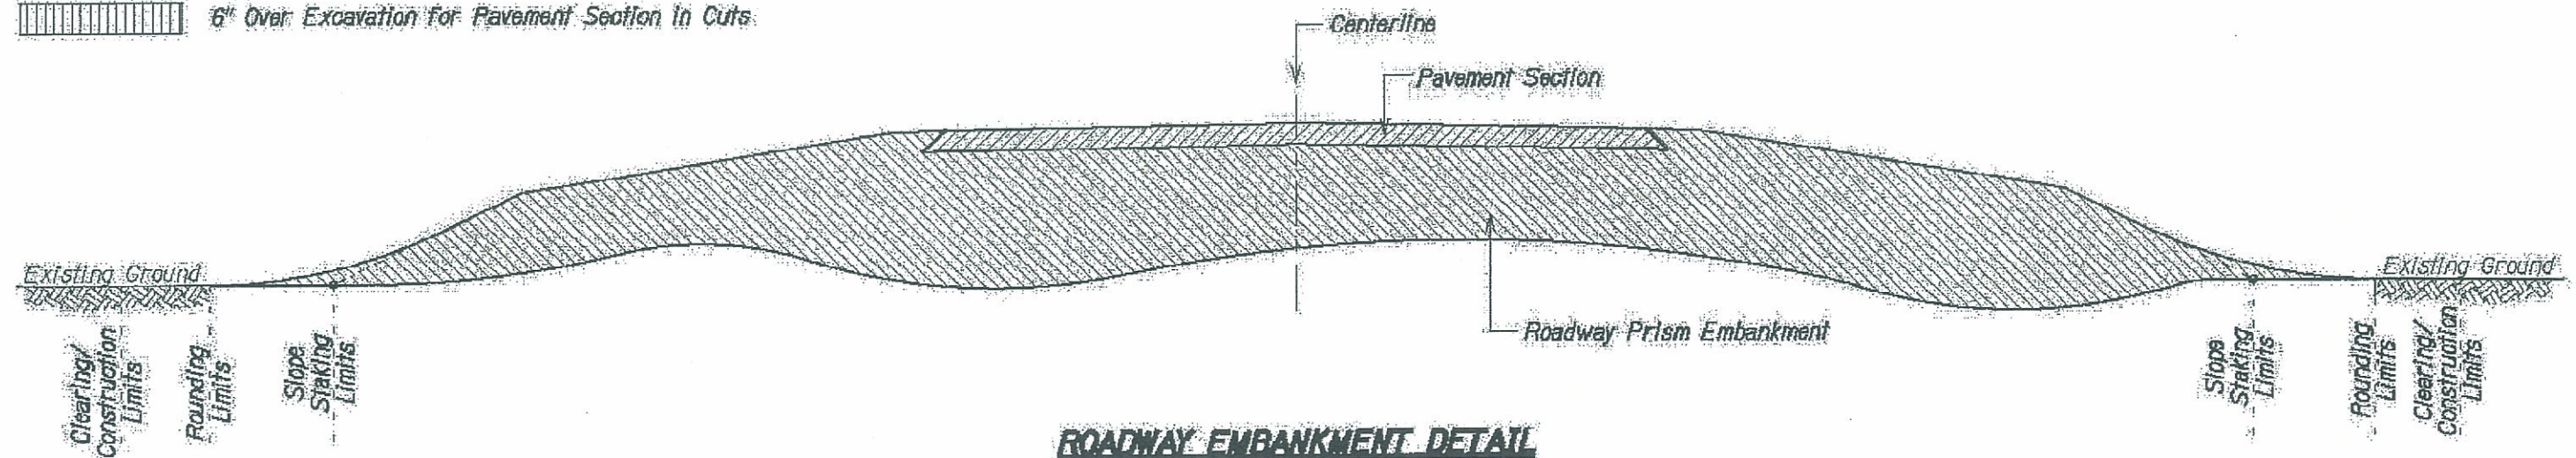

ROADWAY EMBANKMENT DETAIL



The work was prepared by me
or under my supervision and
construction of this project will
be under my supervision.

[Signature]

Expiration Date of License: 12/10