




STATE	PROJECT	SHEET NO.	TOTAL SHEETS
HI	HI A-AD 6(8)	G5	G19

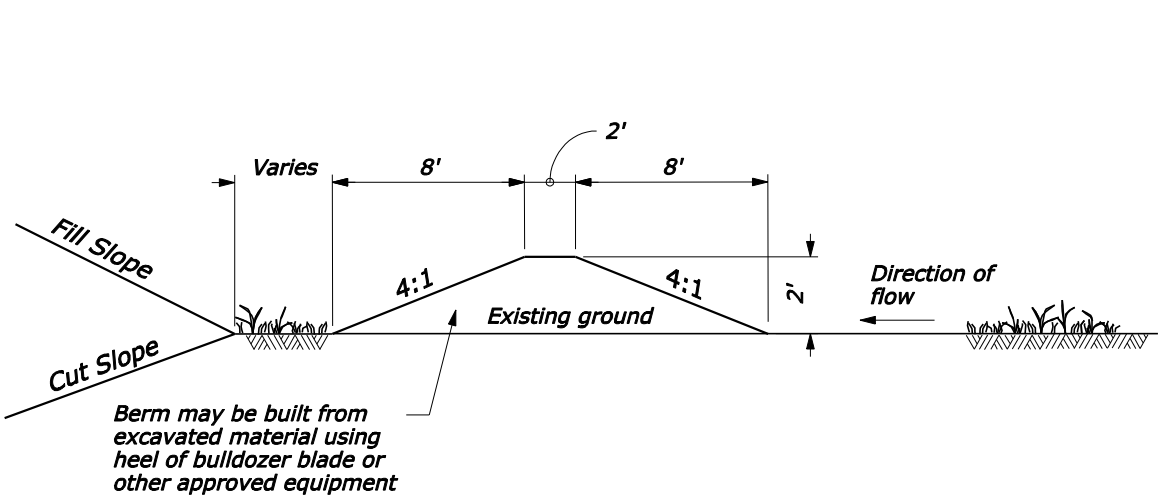


EARTH BERM SECTION
Pay Item - 20443-0000

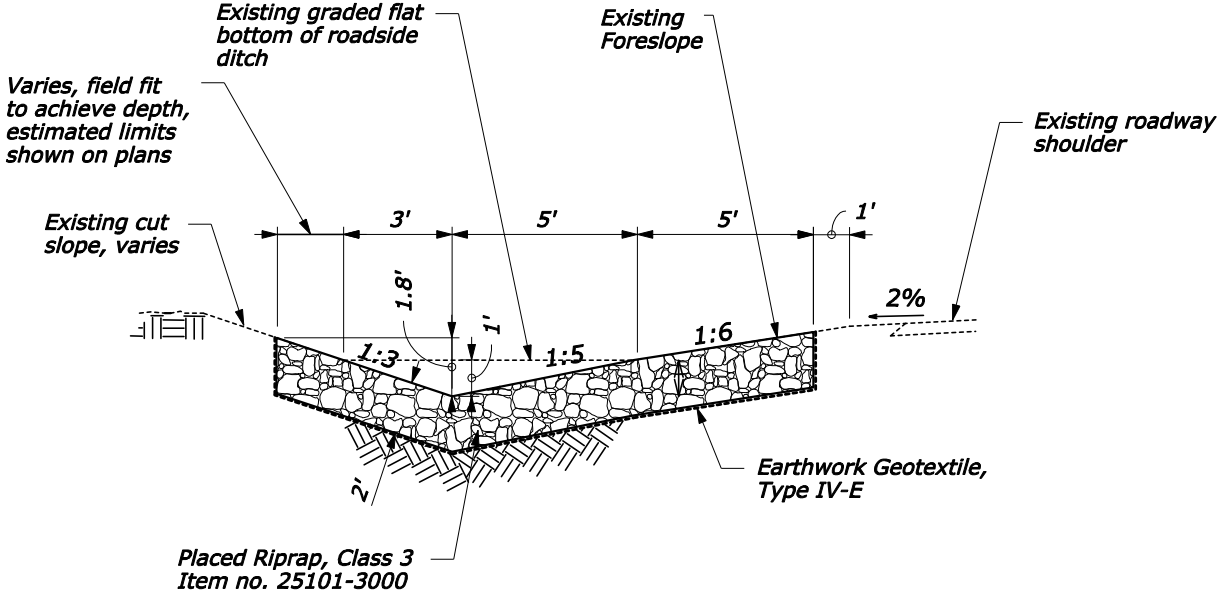

RIPRAP IN ROADSIDE DITCH SECTION
Station 575+00 to 591+00, Lt.

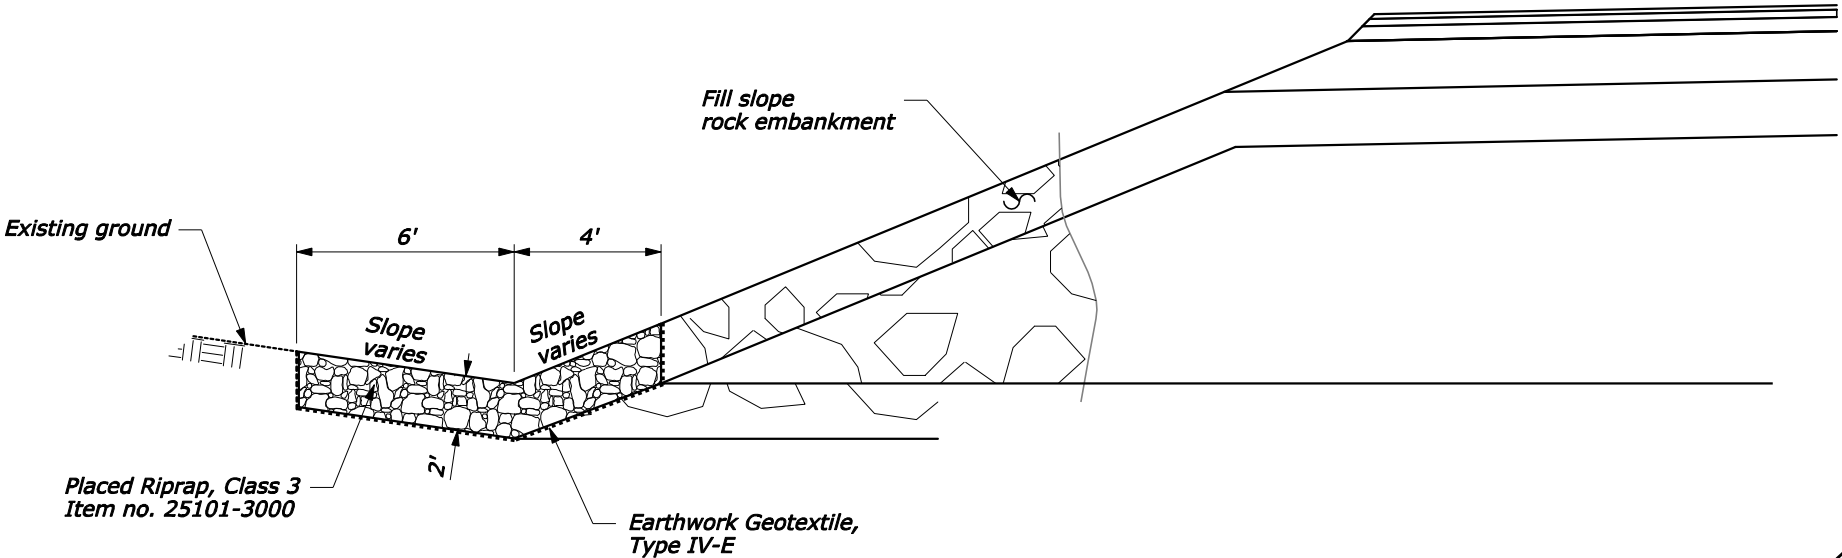

TOE PROTECTION SECTION

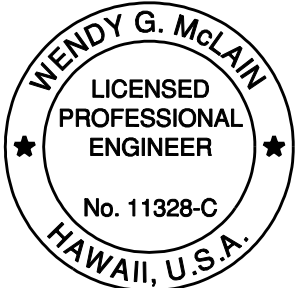

THIS WORK WAS PREPARED BY ME OR
UNDER MY SUPERVISION.
4/30/2016
SIGNATURE EXPIRATION DATE
OF THE LICENSE

U.S. DEPARTMENT OF TRANSPORTATION
FEDERAL HIGHWAY ADMINISTRATION
CENTRAL FEDERAL LANDS HIGHWAY DIVISION


U.S. CUSTOMARY SPECIAL

**RIPRAP
AND EARTH BERM
DETAILS**


SPECIAL
251-A

NO SCALE

STATE	PROJECT	SHEET NO.	TOTAL SHEETS
HI	HI A-AD 6(8)	G6	G19

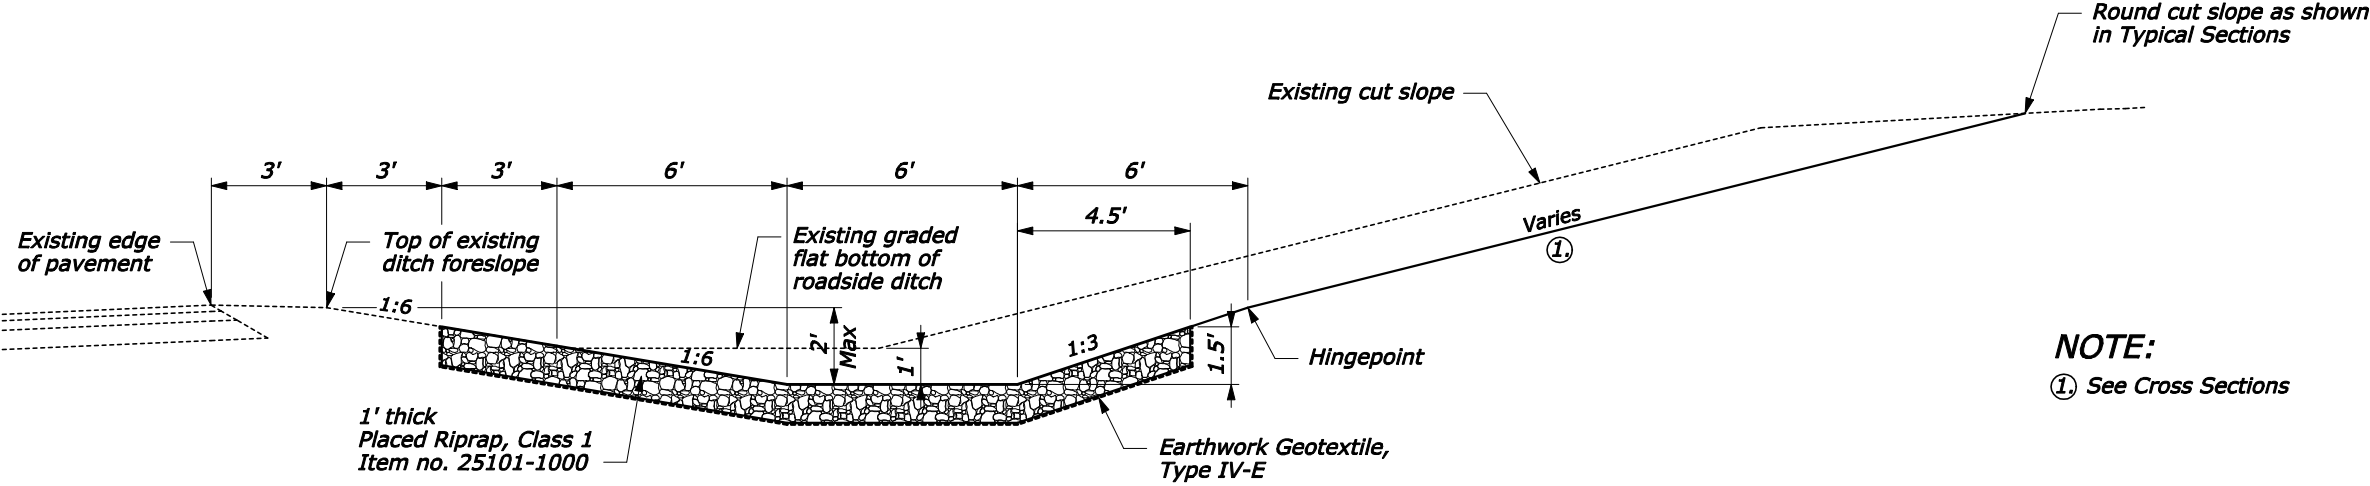


**WIDENED ROADSIDE DITCH WITH PLACED RIPRAP
Section**

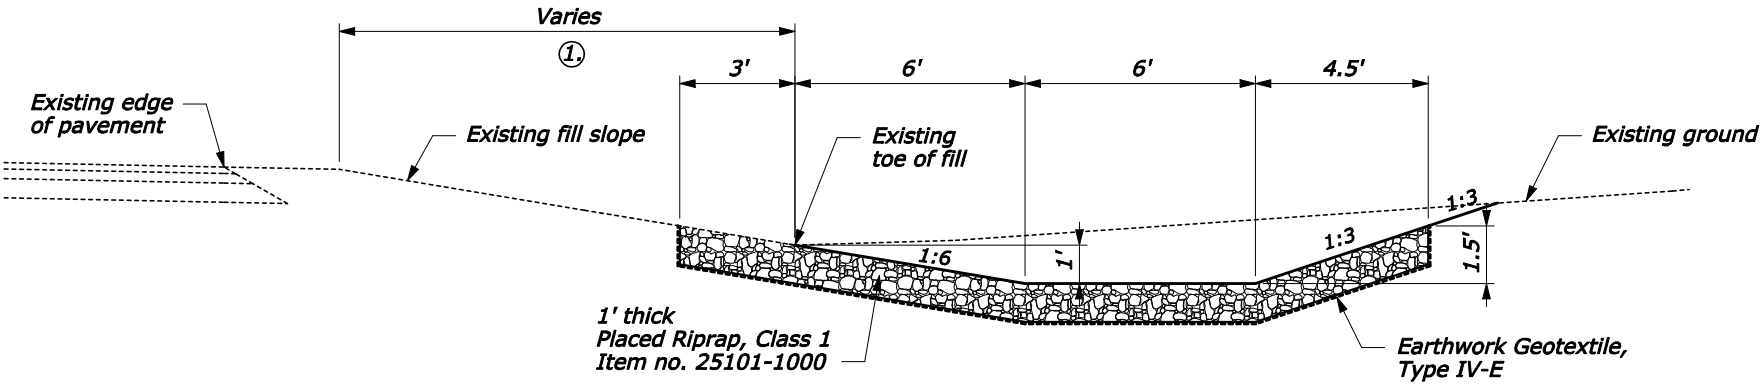

**TOE OF FILL DITCH WITH PLACED RIPRAP
Section**

NO SCALE

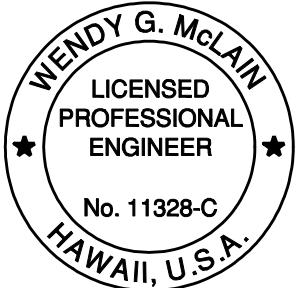


THIS WORK WAS PREPARED BY ME OR
UNDER MY SUPERVISION.
4/30/2016
SIGNATURE EXPIRATION DATE
OF THE LICENSE

U.S. DEPARTMENT OF TRANSPORTATION
FEDERAL HIGHWAY ADMINISTRATION
CENTRAL FEDERAL LANDS HIGHWAY DIVISION


U.S. CUSTOMARY SPECIAL
**DITCH WITH RIPRAP
DETAIL**
STATION 632+00 TO 643+00

SPECIAL
251-B

STATE	PROJECT	SHEET NO.	TOTAL SHEETS
HI	HI A-AD 6(8)	G7	G19

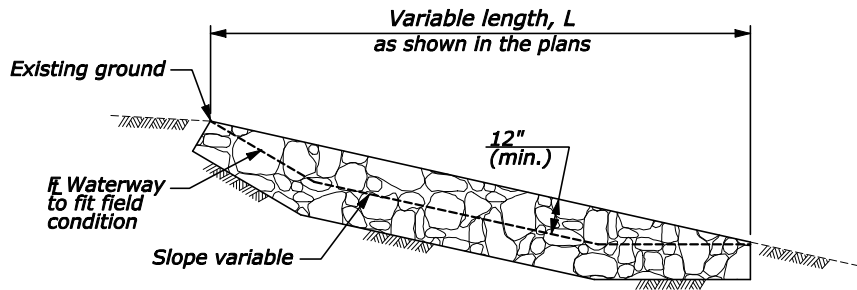


Elevation

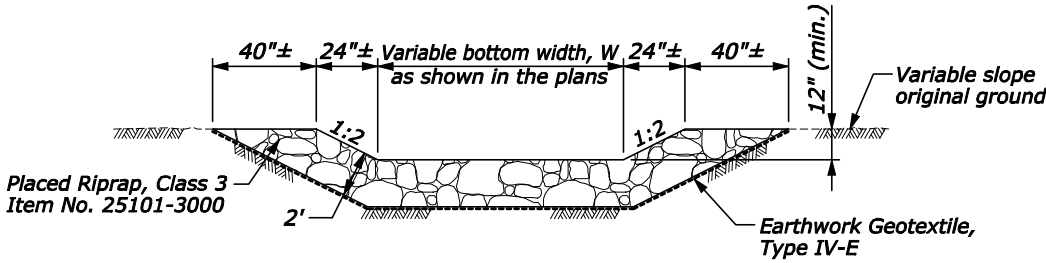

Section

Riprap Rundown

NO SCALE

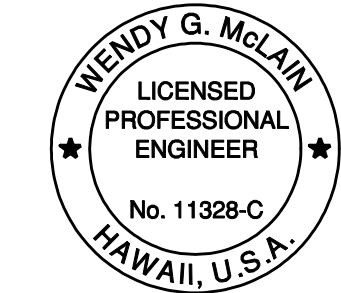

THIS WORK WAS PREPARED BY ME OR UNDER MY SUPERVISION.
4/30/2016
SIGNATURE EXPIRATION DATE OF THE LICENSE

U.S. DEPARTMENT OF TRANSPORTATION
FEDERAL HIGHWAY ADMINISTRATION
CENTRAL FEDERAL LANDS HIGHWAY DIVISION

U.S. CUSTOMARY SPECIAL

RIPRAP RUNDOWN

SPECIAL
251-C