


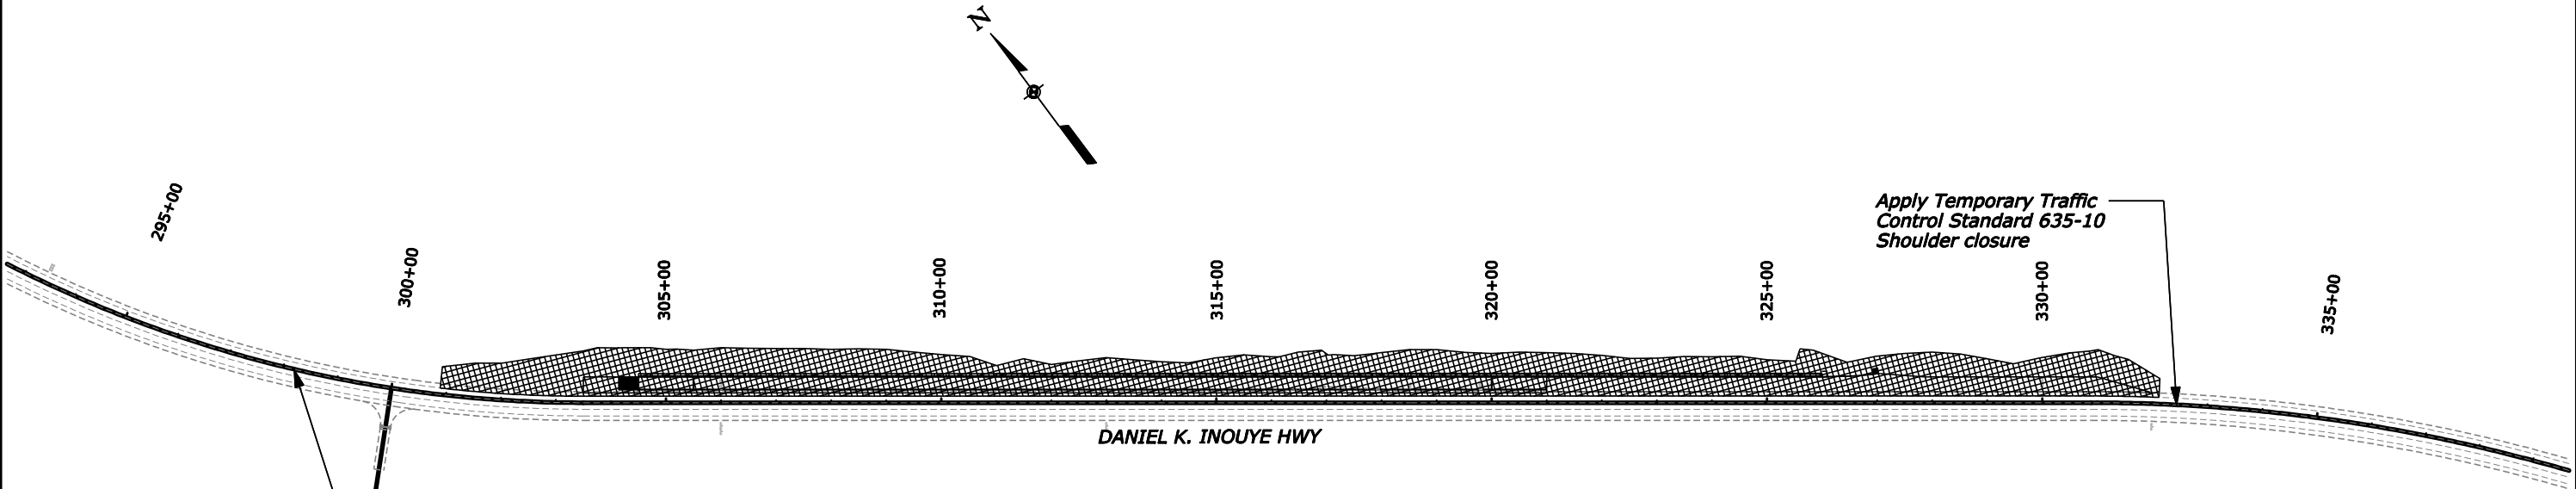


STATE	PROJECT	SHEET NO.	TOTAL SHEETS
HI	HI A-AD 6(8)	W1	W8

- DESCRIPTION OF WORK:**
- Construct truck escape ramp, including storm drainage facilities, signage and striping on Daniel K. Inouye Hwy between Sta 301+00 and 332+00.
 - Apply Temporary Traffic Control Standard 635-10 (Shoulder Closure).
 - If the westbound travel lane is needed for staging and working, contractor may apply MUTCD Temporary Traffic Control Typical Application Number TA-32, Half Road Closure on a Multi-Lane High-Speed Highway for short term-situations. Restore the travel lane to service at the end of each work day. See Special 635-B.
 - Apply advanced signing per Standard 635-1.
 - For sign installations at Sta. 352+00, 366+00, and 378+00, apply Standard 635-10 (Shoulder Closure).



Legend
[Hatched Box] = Work zone

- NOTES:**
1. During construction, access shall be maintained at all times to areas of Daniel K. Inouye Hwy that serve recreational areas, including hunting units.
 2. Construction vehicles shall be provided access to pass through construction zones without delays and unimpeded access to roadside facilities at all times.
 3. Project construction shall include provisions for pedestrian and bicycle crossings of Daniel K. Inouye Hwy during construction periods.
 4. See section 156 - Public Traffic for information on maintaining roadways.

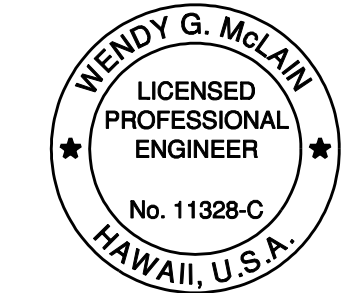

THIS WORK WAS PREPARED BY ME OR UNDER MY SUPERVISION.
Wendy G. McLain
SIGNATURE 4/30/2016
EXPIRATION DATE OF THE LICENSE


U.S. DEPARTMENT OF TRANSPORTATION
FEDERAL HIGHWAY ADMINISTRATION
CENTRAL FEDERAL LANDS HIGHWAY DIVISION

**DANIEL K. INOUE HWY
STA. 301+00 TO 332+00
TEMPORARY
TRAFFIC CONTROL PLAN**


12/9/2014 1:48:16 PM W:_Civil\3D Projects\2014_027.001 ATKINS Saddle Road West Side Truck Escape Ramps\Roadway\Sheets\W-635\HI SR 20000_TTC plan-02.dgn

DESCRIPTION OF WORK:

- Construct ditch improvements on Daniel K. Inouye Hwy between Sta 575+00 and 591+00.
- Apply Temporary Traffic Control Standard 635-10 (Shoulder Closure).
- Apply advanced signing per Standard 635-1.

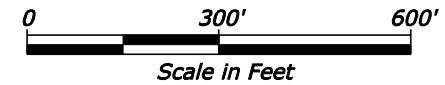


STATE	PROJECT	SHEET NO.	TOTAL SHEETS
HI	HI A-AD 6(8)	W2	W8

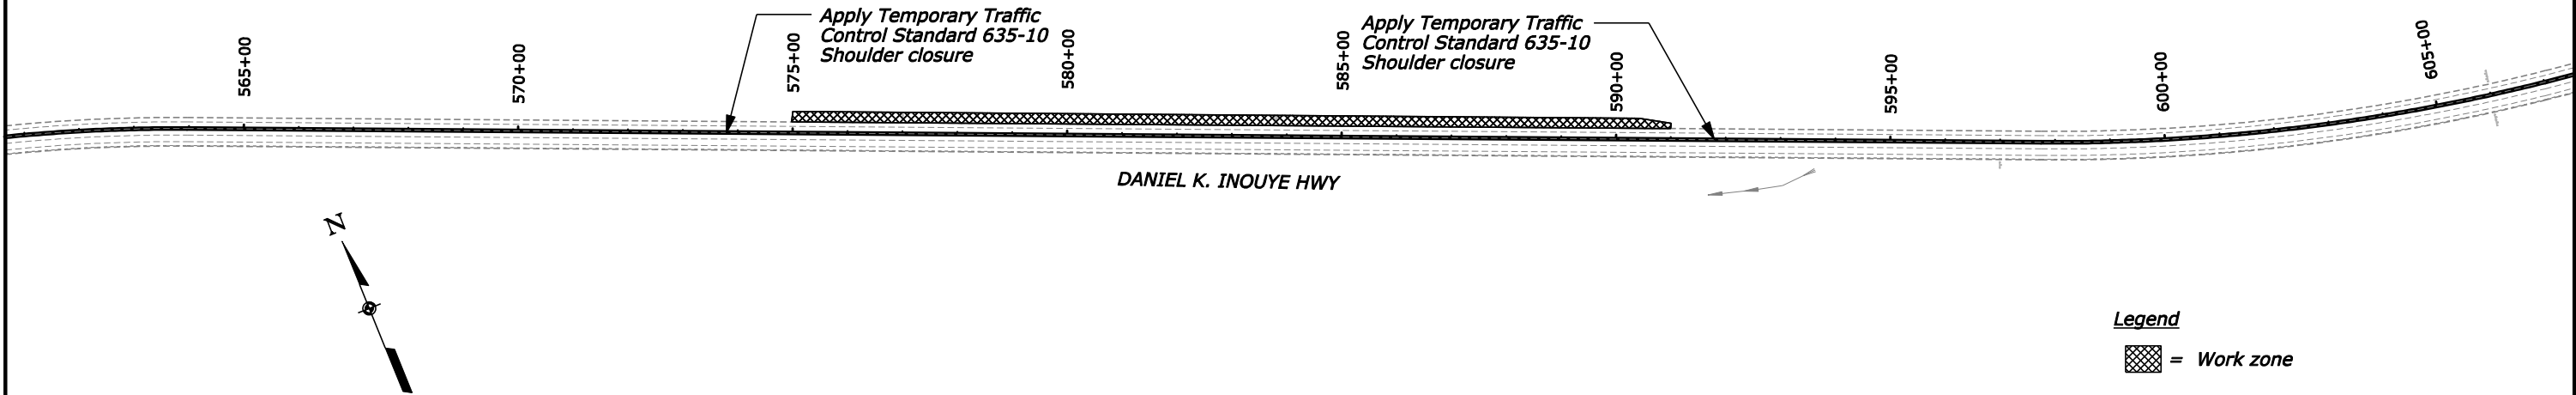


DESCRIPTION OF WORK:

- Construct ditch improvements on Daniel K. Inouye Hwy between Sta 632+00 and 643+00.
- Apply Temporary Traffic Control Standard 635-10 (Shoulder Closure).
- Apply advanced signing per Standard 635-1.

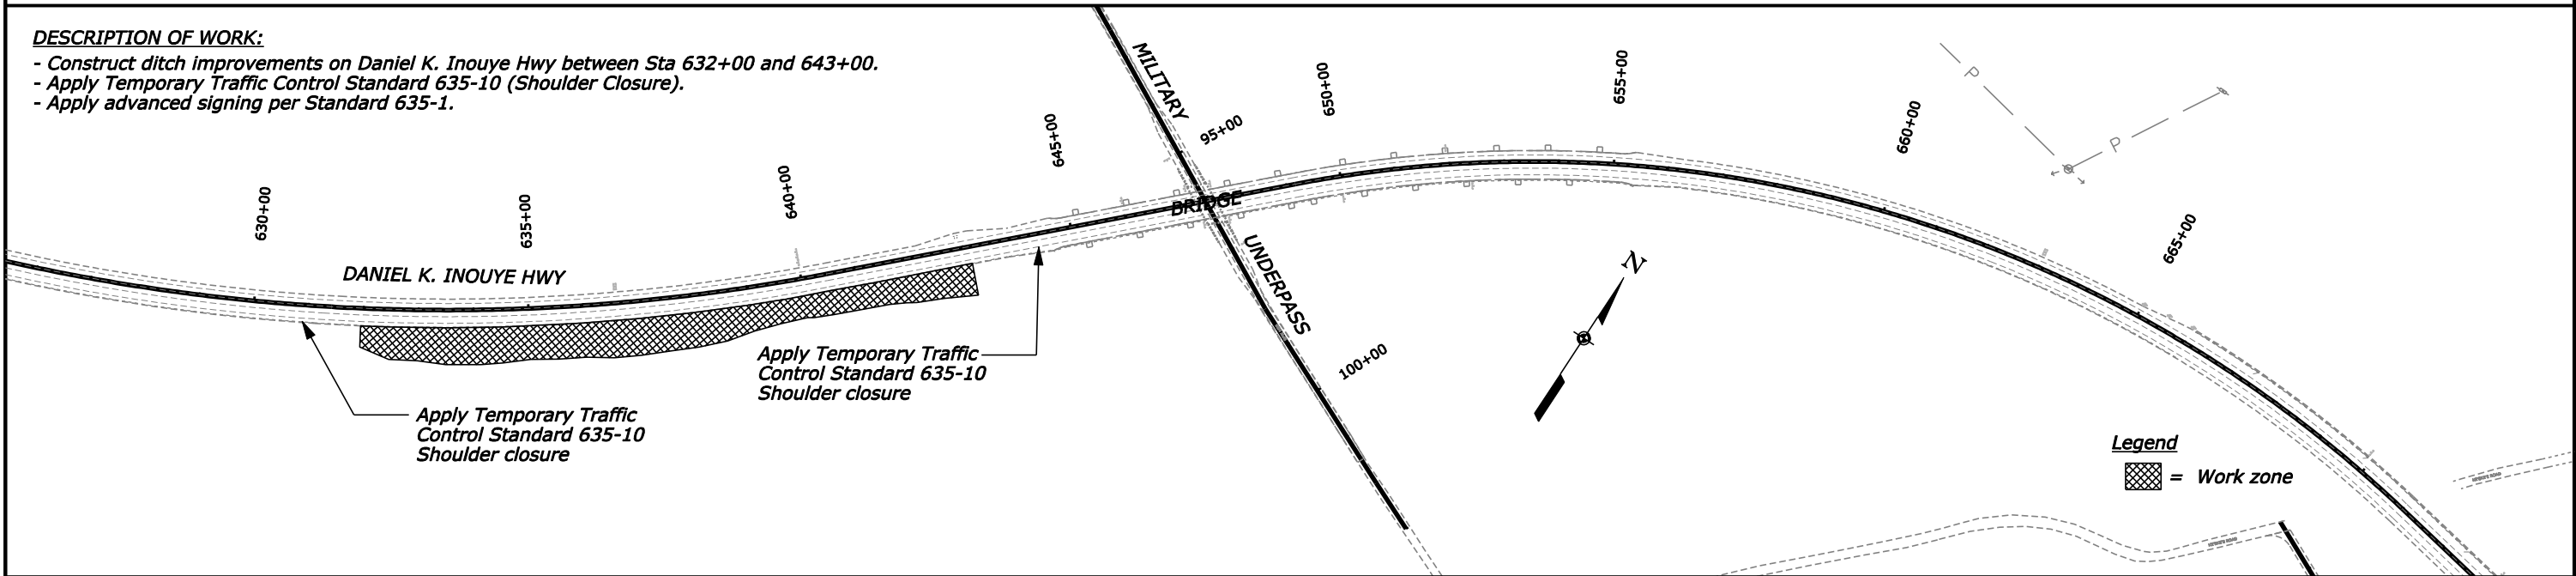

NOTES:

1. During construction, access shall be maintained at all times to areas of Daniel K. Inouye Hwy that serve recreational areas, including hunting units.
2. Construction vehicles shall be provided access to pass through construction zones without delays and unimpeded access to roadside facilities at all times.
3. Project construction shall include provisions for pedestrian and bicycle crossings of Daniel K. Inouye Hwy during construction periods.
4. See section 156 - Public Traffic for information on maintaining roadways.

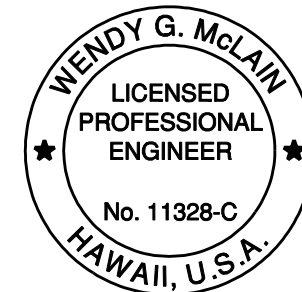

THIS WORK WAS PREPARED BY ME OR UNDER MY SUPERVISION.
Wendy G. McLain
SIGNATURE EXPIRATION DATE 4/30/2016 OF THE LICENSE

U.S. DEPARTMENT OF TRANSPORTATION
FEDERAL HIGHWAY ADMINISTRATION
CENTRAL FEDERAL LANDS HIGHWAY DIVISION

DANIEL K. INOUE HWY
575+00 TO 643+00
TEMPORARY
TRAFFIC CONTROL PLAN