



FED. ROAD DIST. NO.	STATE	PROJ. NO.	FISCAL YEAR	SHEET NO.	TOTAL SHEETS
HAWAII	HAW.	220A-02-72	1972	2	19

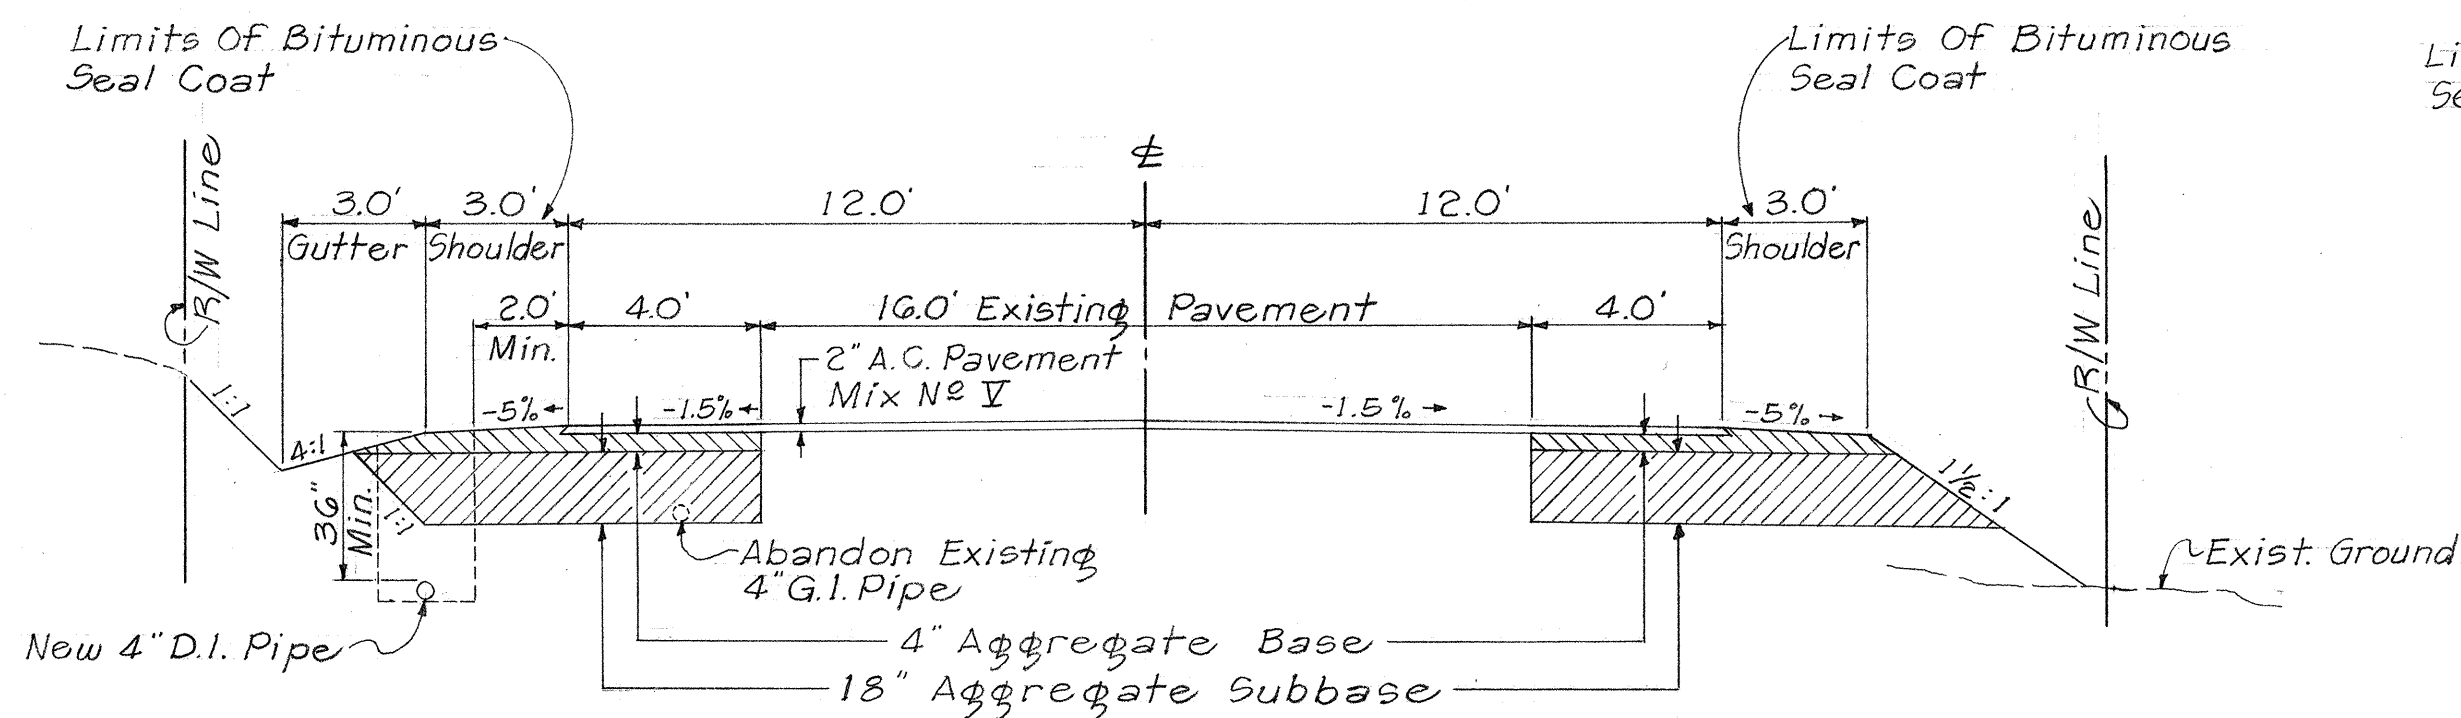


TYPICAL SECTION FOR ROAD WIDENING

Station 16+10 To Station 5+75
Scale: 1/4" = 1'-0"

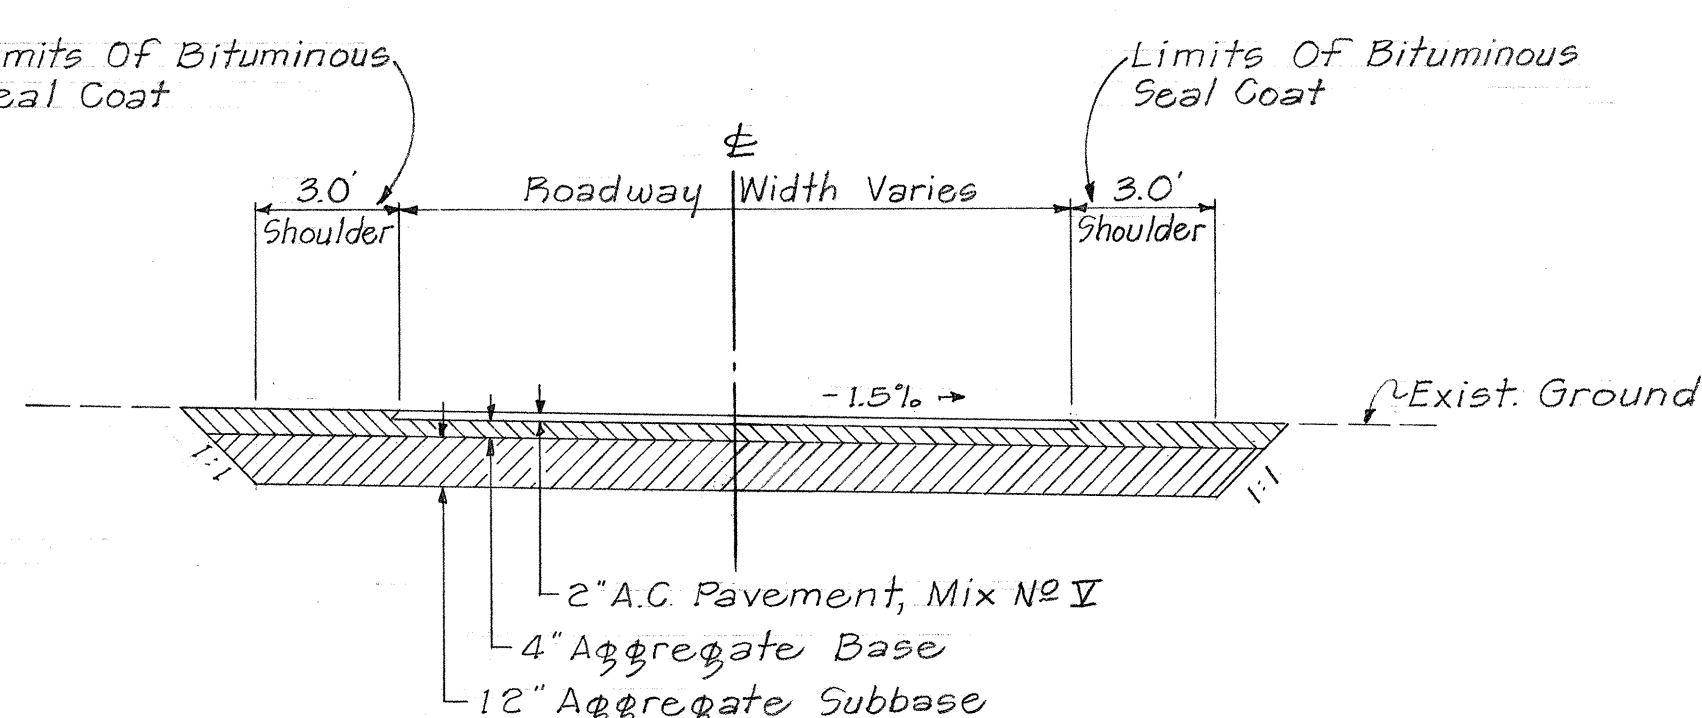


TYPICAL SECTION SIDEROAD

Scale: 1/4" = 1'-0"

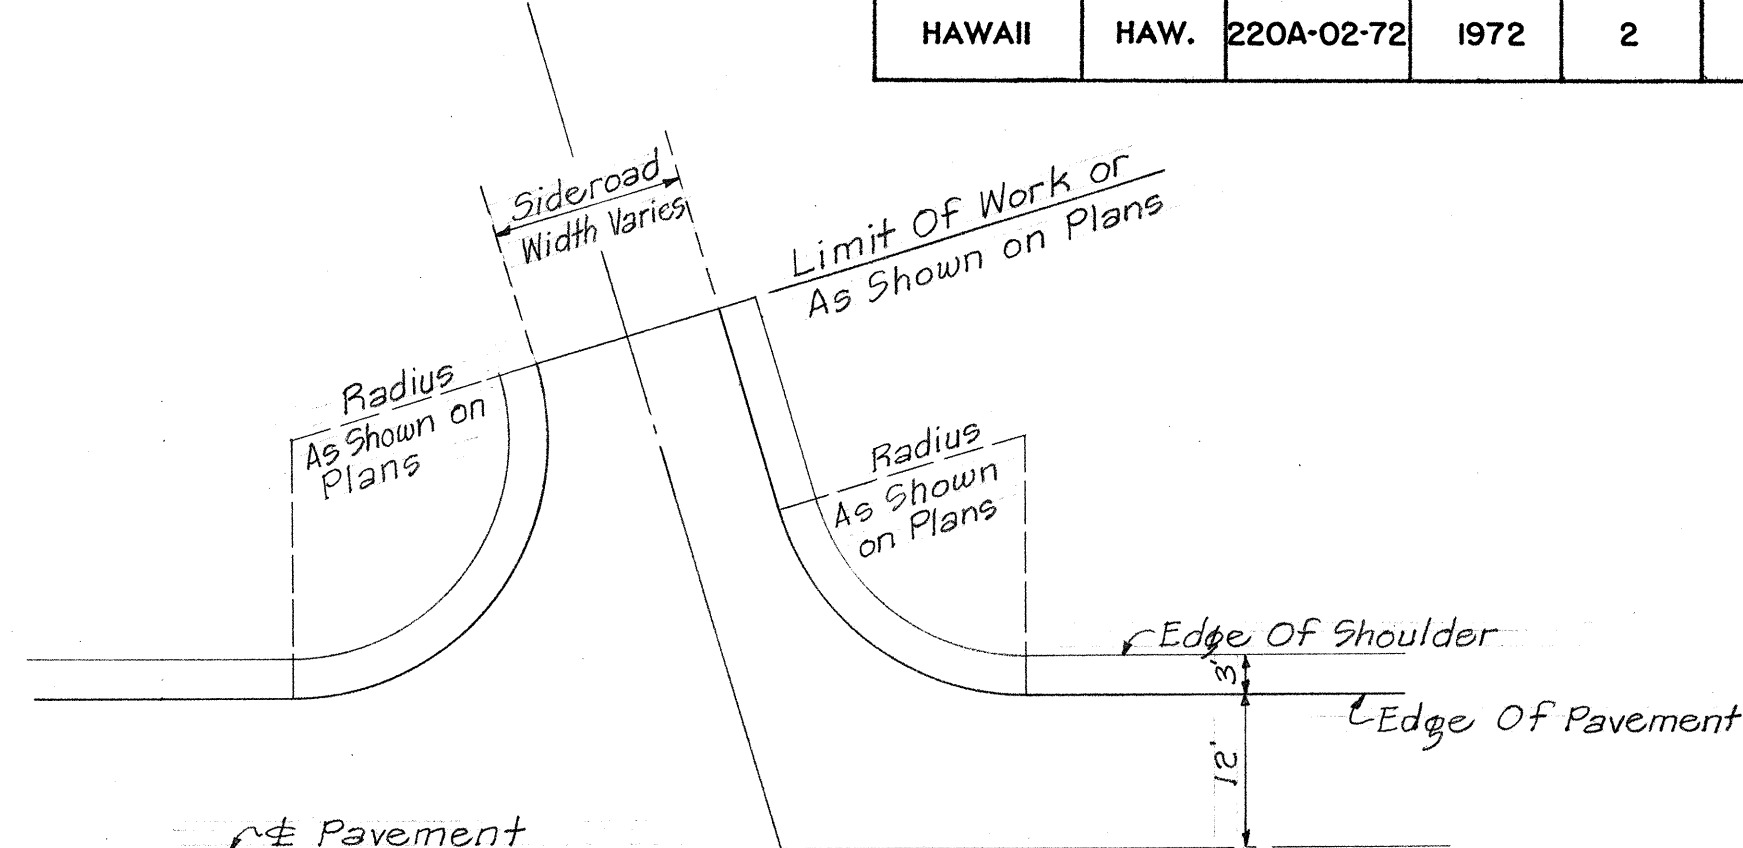


TYPICAL SIDEROAD CONNECTION DETAIL

Not To Scale

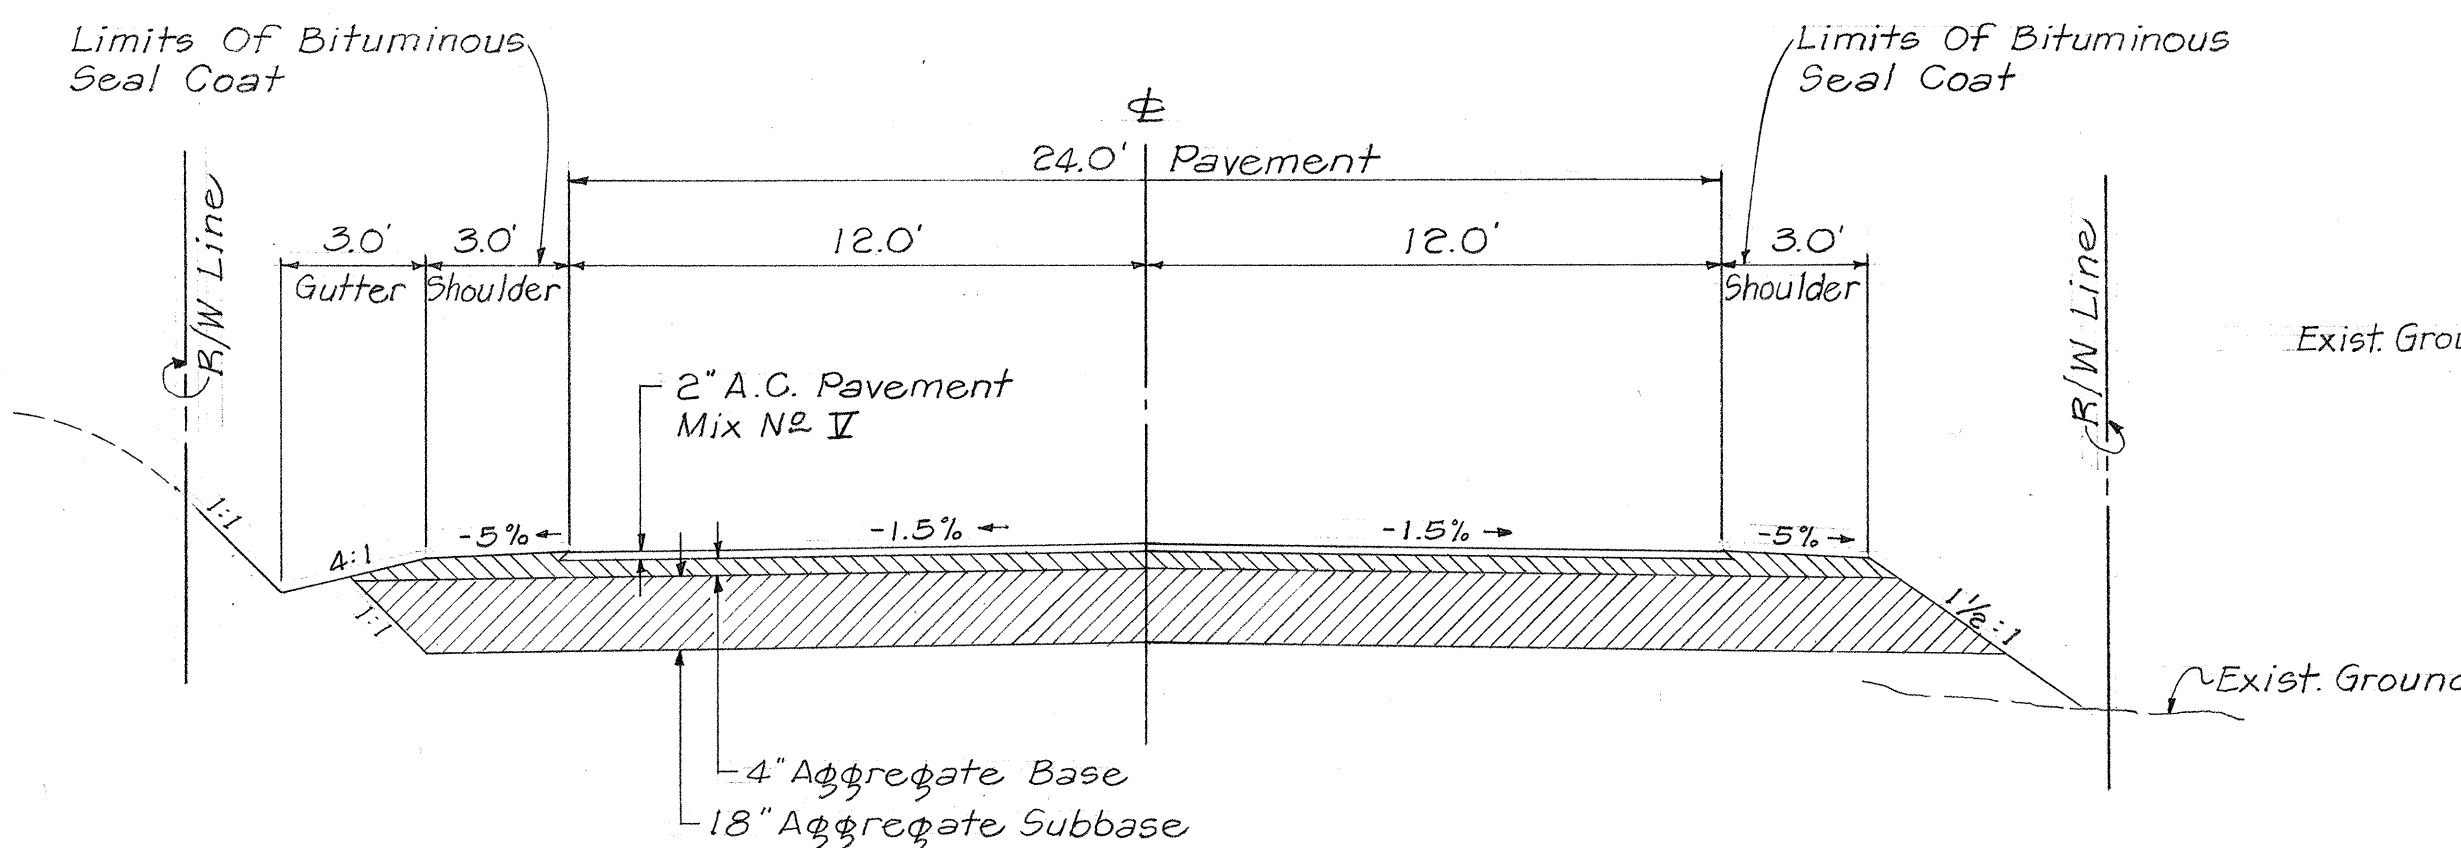

TYPICAL TANGENT SECTION

Station 5+75 To Station 25+50
Scale: 1/4" = 1'-0"

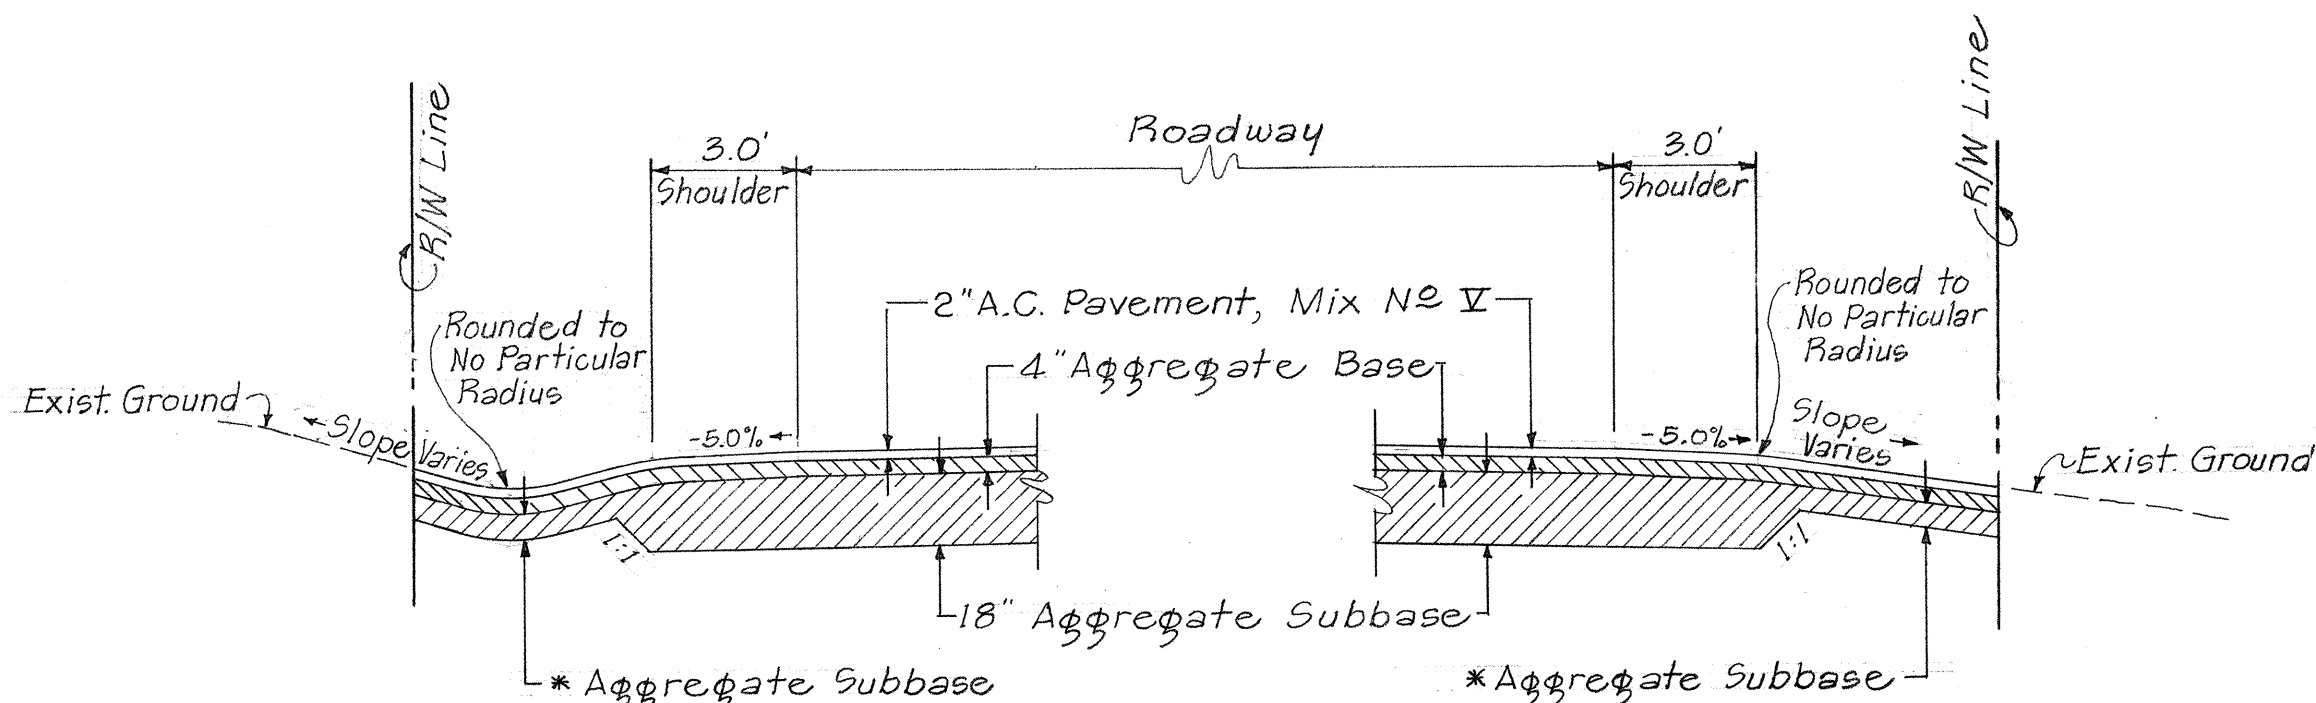


CUT SECTION

FILL SECTION

* 6" Aggregate Subbase for Driveways
* 12" Aggregate Subbase for Sideroads


TYPICAL SECTION OF SIDEROADS
AND PRIVATE DRIVEWAY CONNECTIONS

Scale: 1/4" = 1'-0"

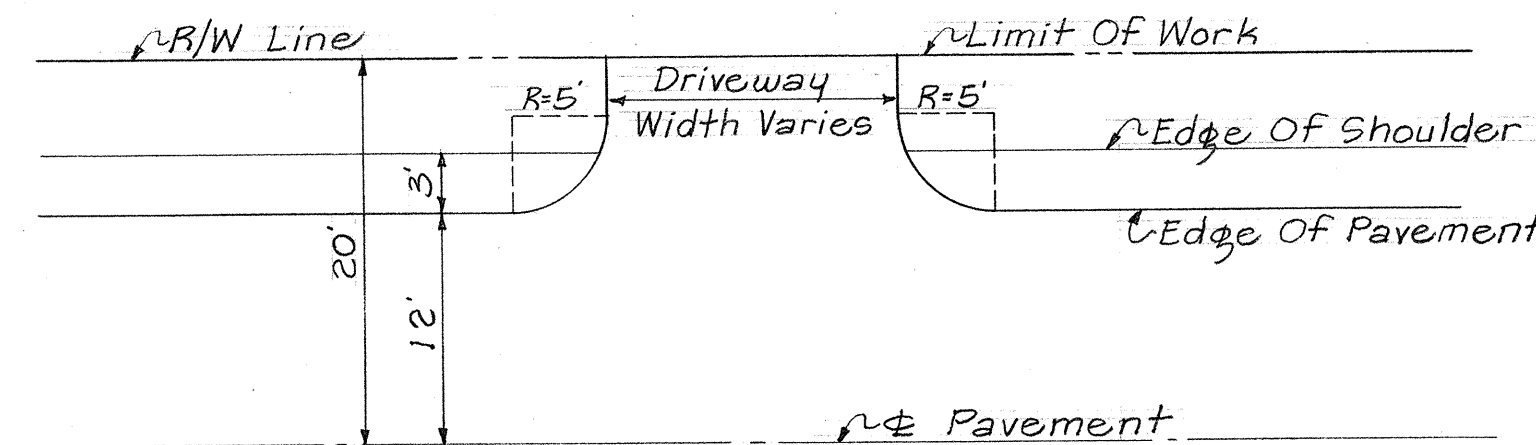


TYPICAL DRIVEWAY CONNECTION DETAIL

Scale: 1" = 10'

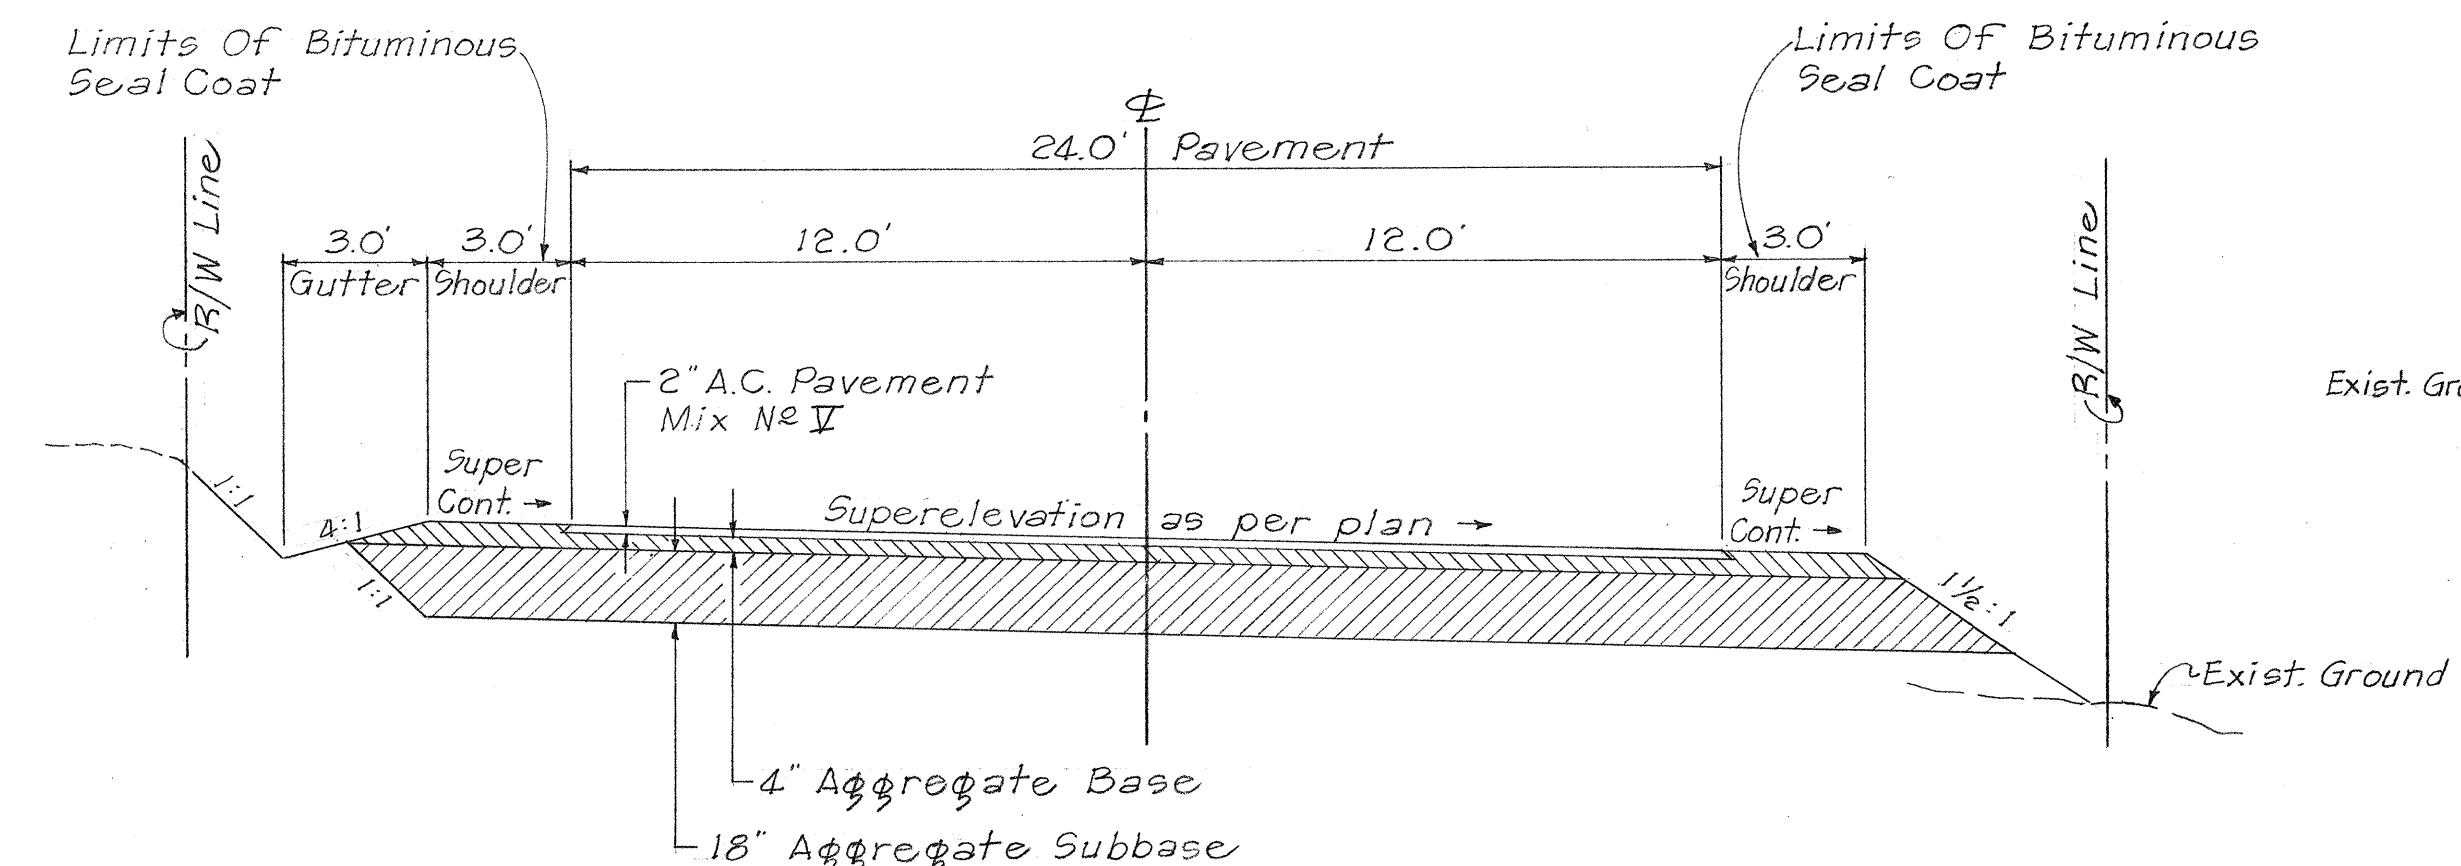

TYPICAL SECTION ON CURVE

Station 5+75 To Station 25+50
Scale: 1/4" = 1'-0"

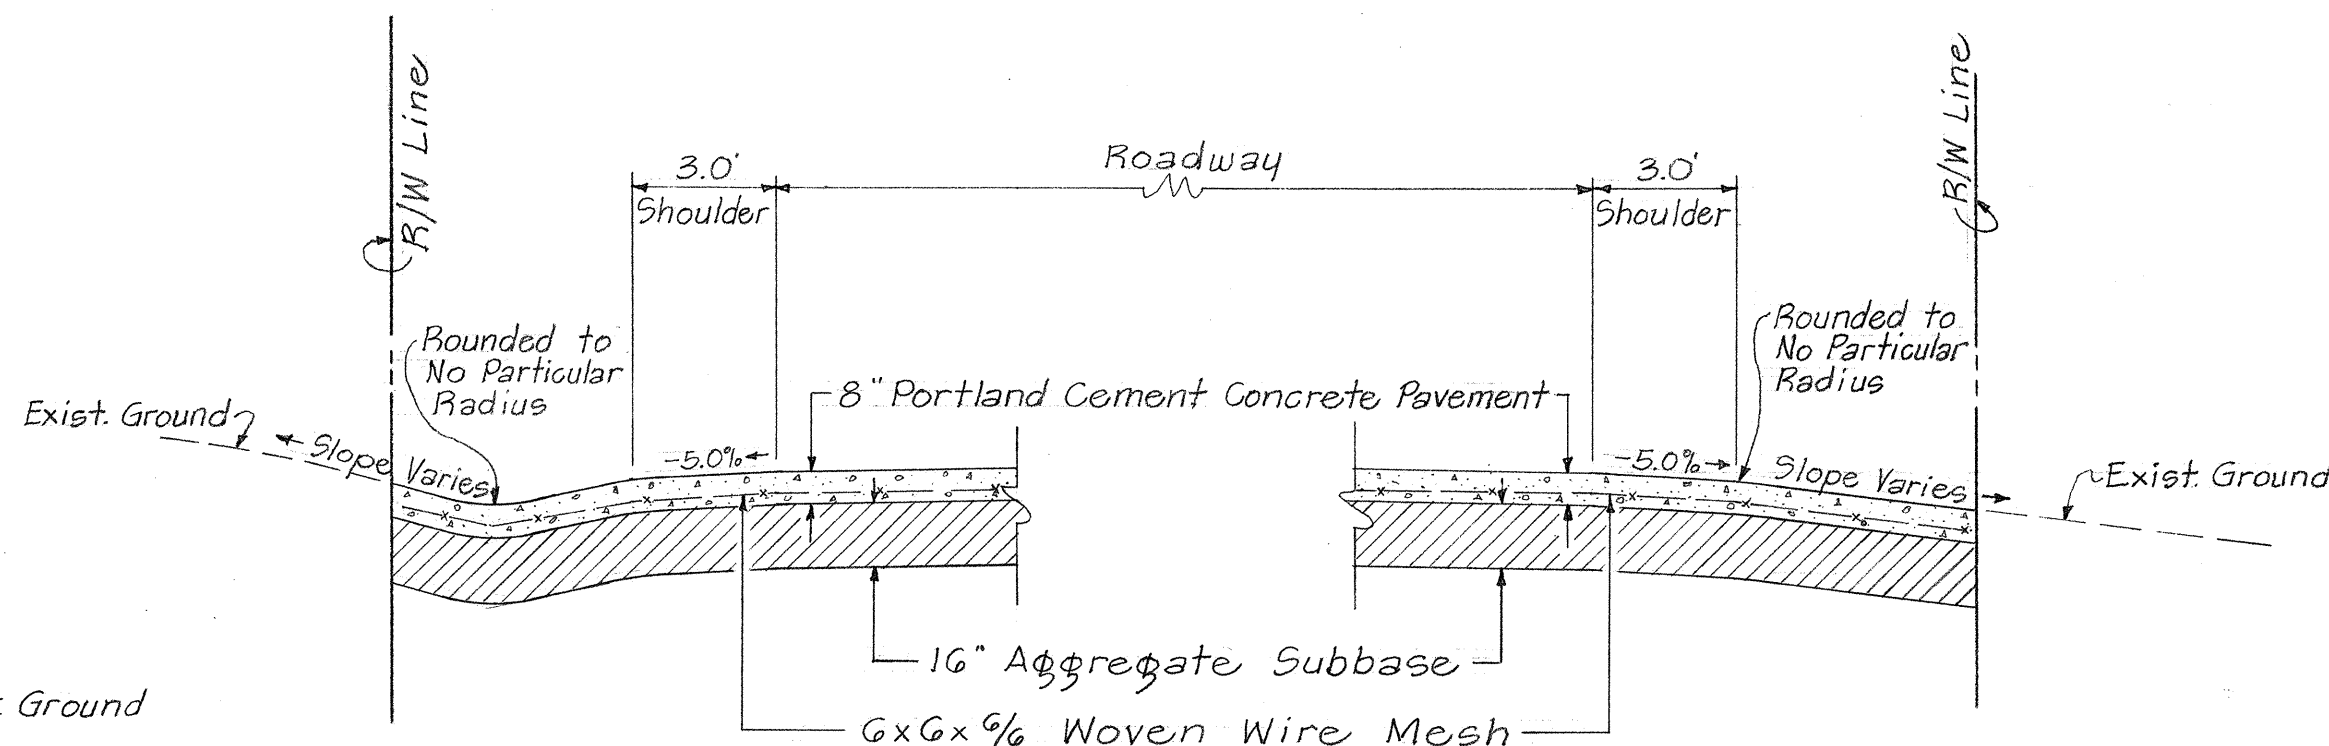

TRACTOR CROSSING DETAIL SECTION

Scale: 1/4" = 1'-0"

STATE OF HAWAII
DEPARTMENT OF TRANSPORTATION
HIGHWAYS DIVISION

TYPICAL SECTIONS

AKAKA FALLS ROAD

PROJECT NO. 220A-02-72

South Hilo, Hawaii

Scale: As Shown Date: 17 October 1972

SHEET No. 1 OF 1 SHEETS