


| FED. ROAD DIST. NO. | STATE | PROJ. NO.   | FISCAL YEAR | SHEET NO. | TOTAL SHEETS |
|---------------------|-------|-------------|-------------|-----------|--------------|
| HAWAII              | HAW.  | 220A-01-20M | 1989        | 9         | 9            |

| CONSTRUCTION SIGN SCHEDULE |              |                   |
|----------------------------|--------------|-------------------|
| Exist. Proj. No.           | STATION      | ITEM No. 621+7120 |
| S-246 (1)                  | 22+25±       | CG 20-2           |
| Job#1416                   | 0+00± Lt.    | CG 20-1(3.8)      |
|                            | 0+00± Rt.    | CG 20-2           |
| Mamalahoa Highway          | (-) 5+00 Lt. | CW 20-1d          |
|                            | 9+30 Rt.     | CW 20-1d          |
| HBR SDR3(12)               | 128+75 Rt.   | Akaka Falls Road  |
|                            | 138+75 Lt.   | Resurfacing Ahead |
| TOTAL                      |              | 7 Each            |

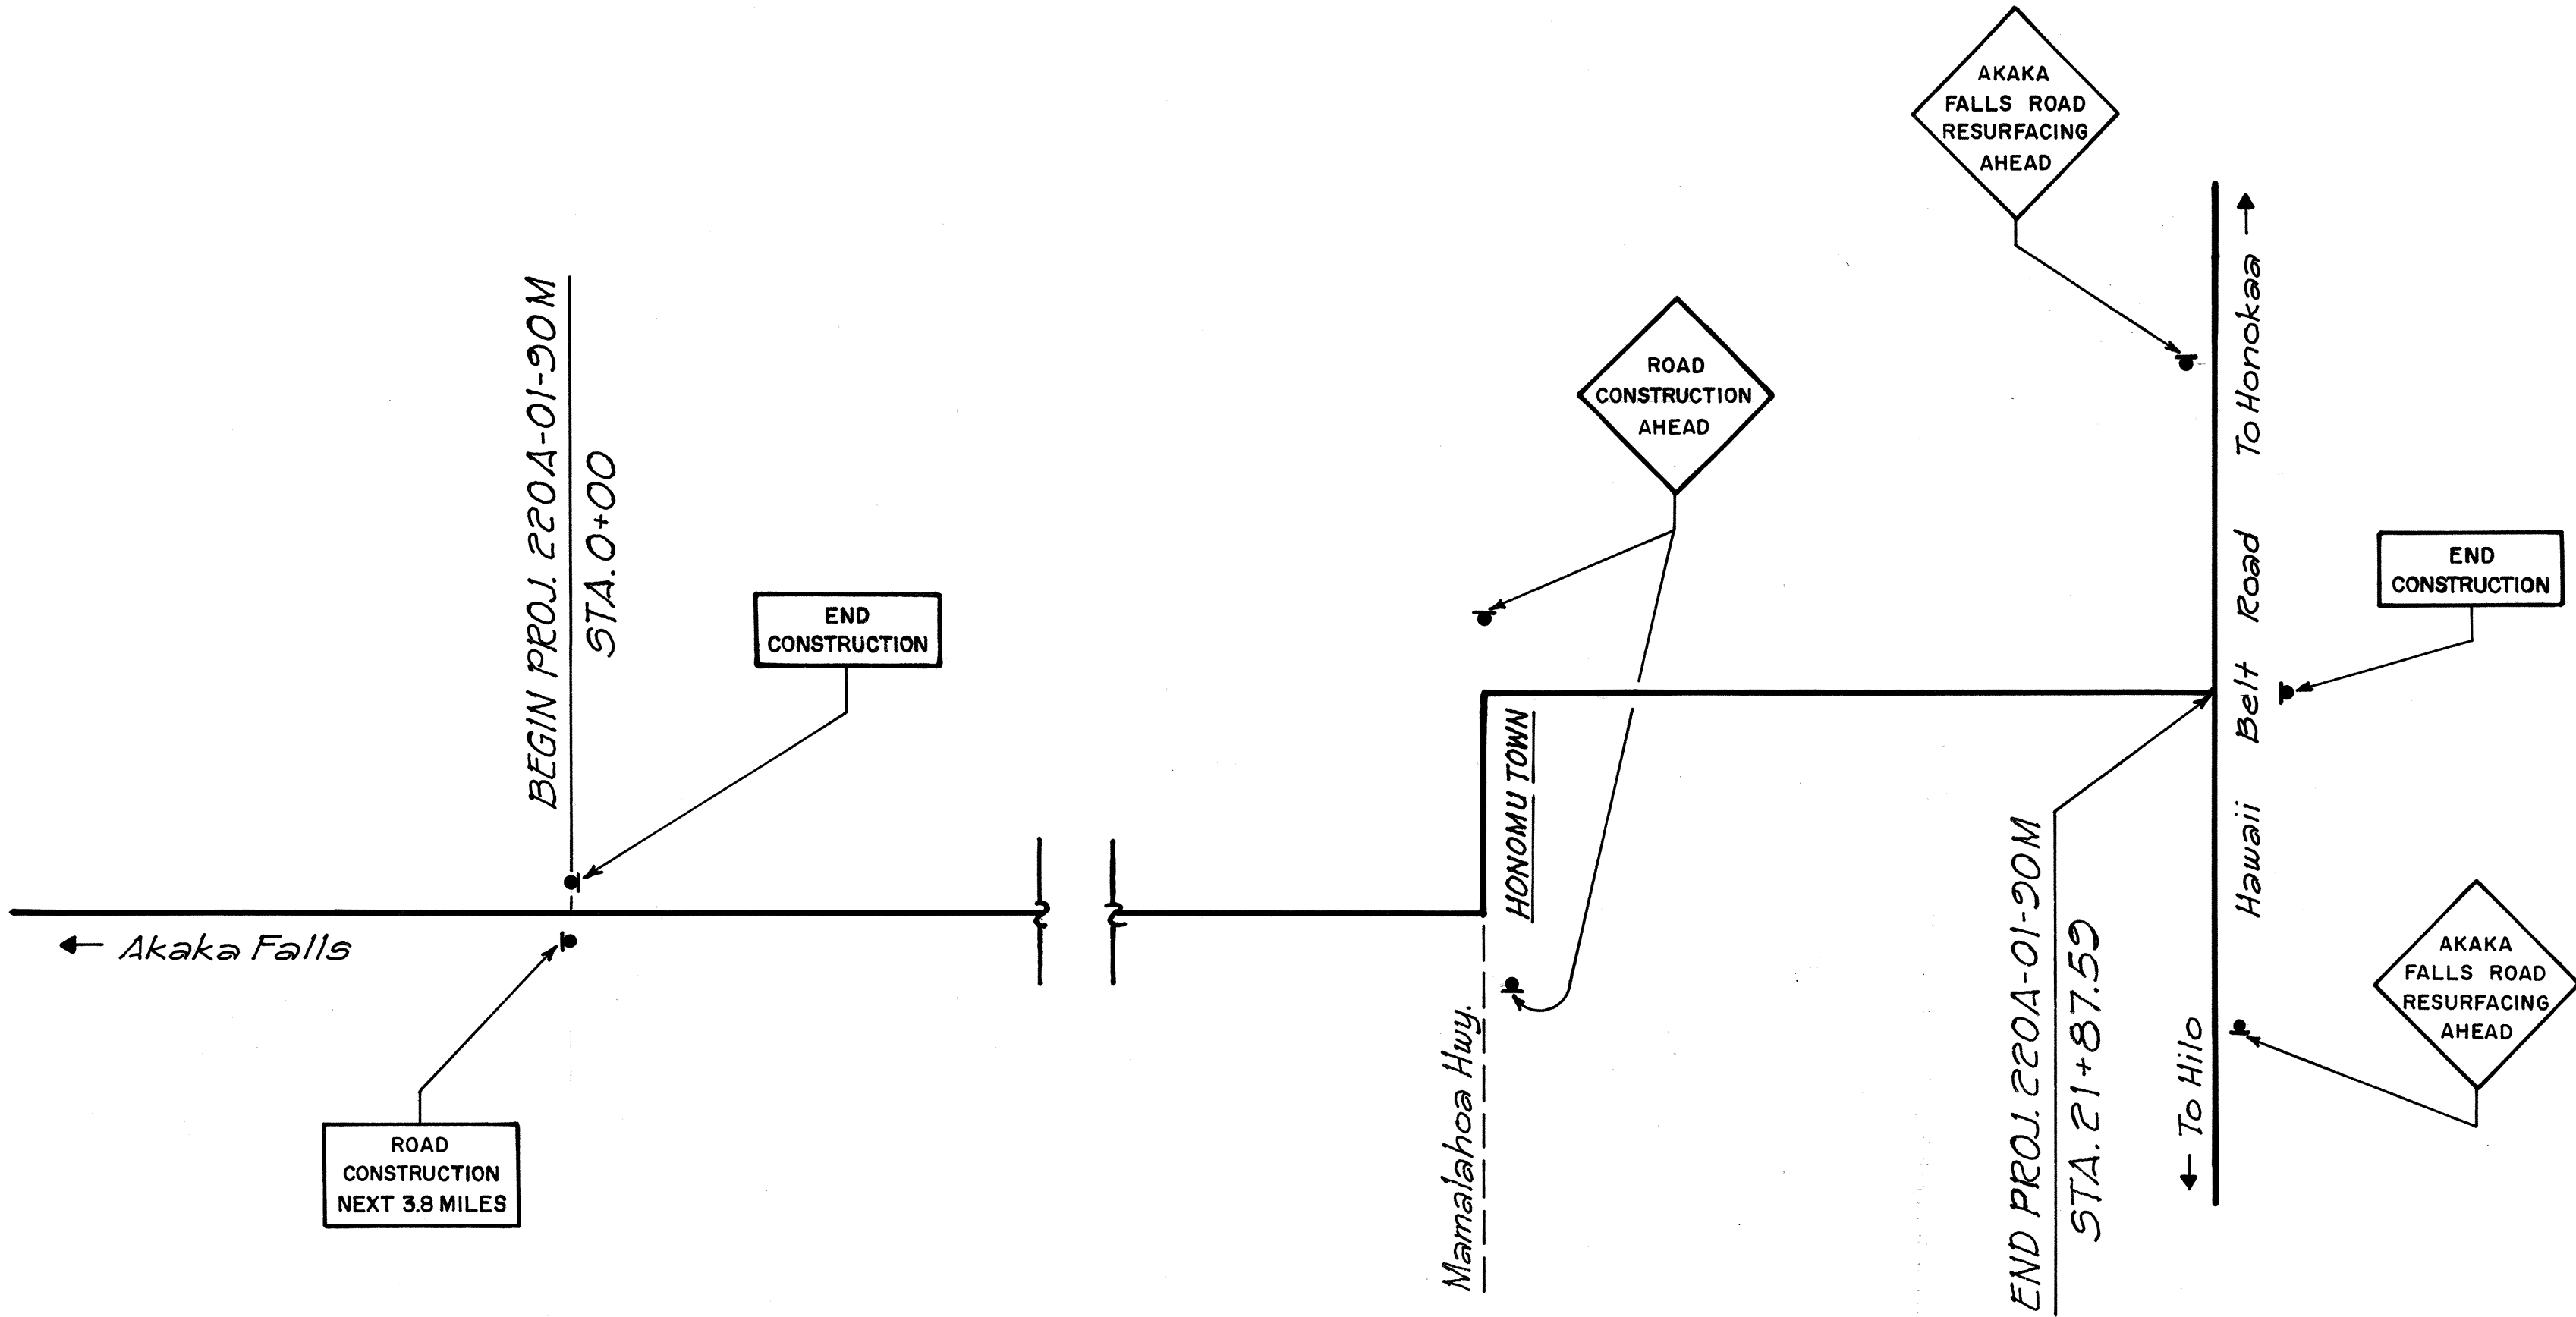

CONSTRUCTION SIGN PLAN

|               |                   |      |
|---------------|-------------------|------|
| ORIGINAL PLAN | SURVEY PLOTTED BY | DATE |
| NOTE BOOK     | DRAWN BY          |      |
| No.           | DESIGNED BY       |      |
|               | CHECKED BY        |      |

STATE OF HAWAII  
DEPARTMENT OF TRANSPORTATION  
HIGHWAYS DIVISION

CONSTRUCTION SIGN  
PLAN & SCHEDULE  
AKAKA FALLS RD. RESURFACING  
PROJ. No. 220A-01-20M  
Date: May 1989