

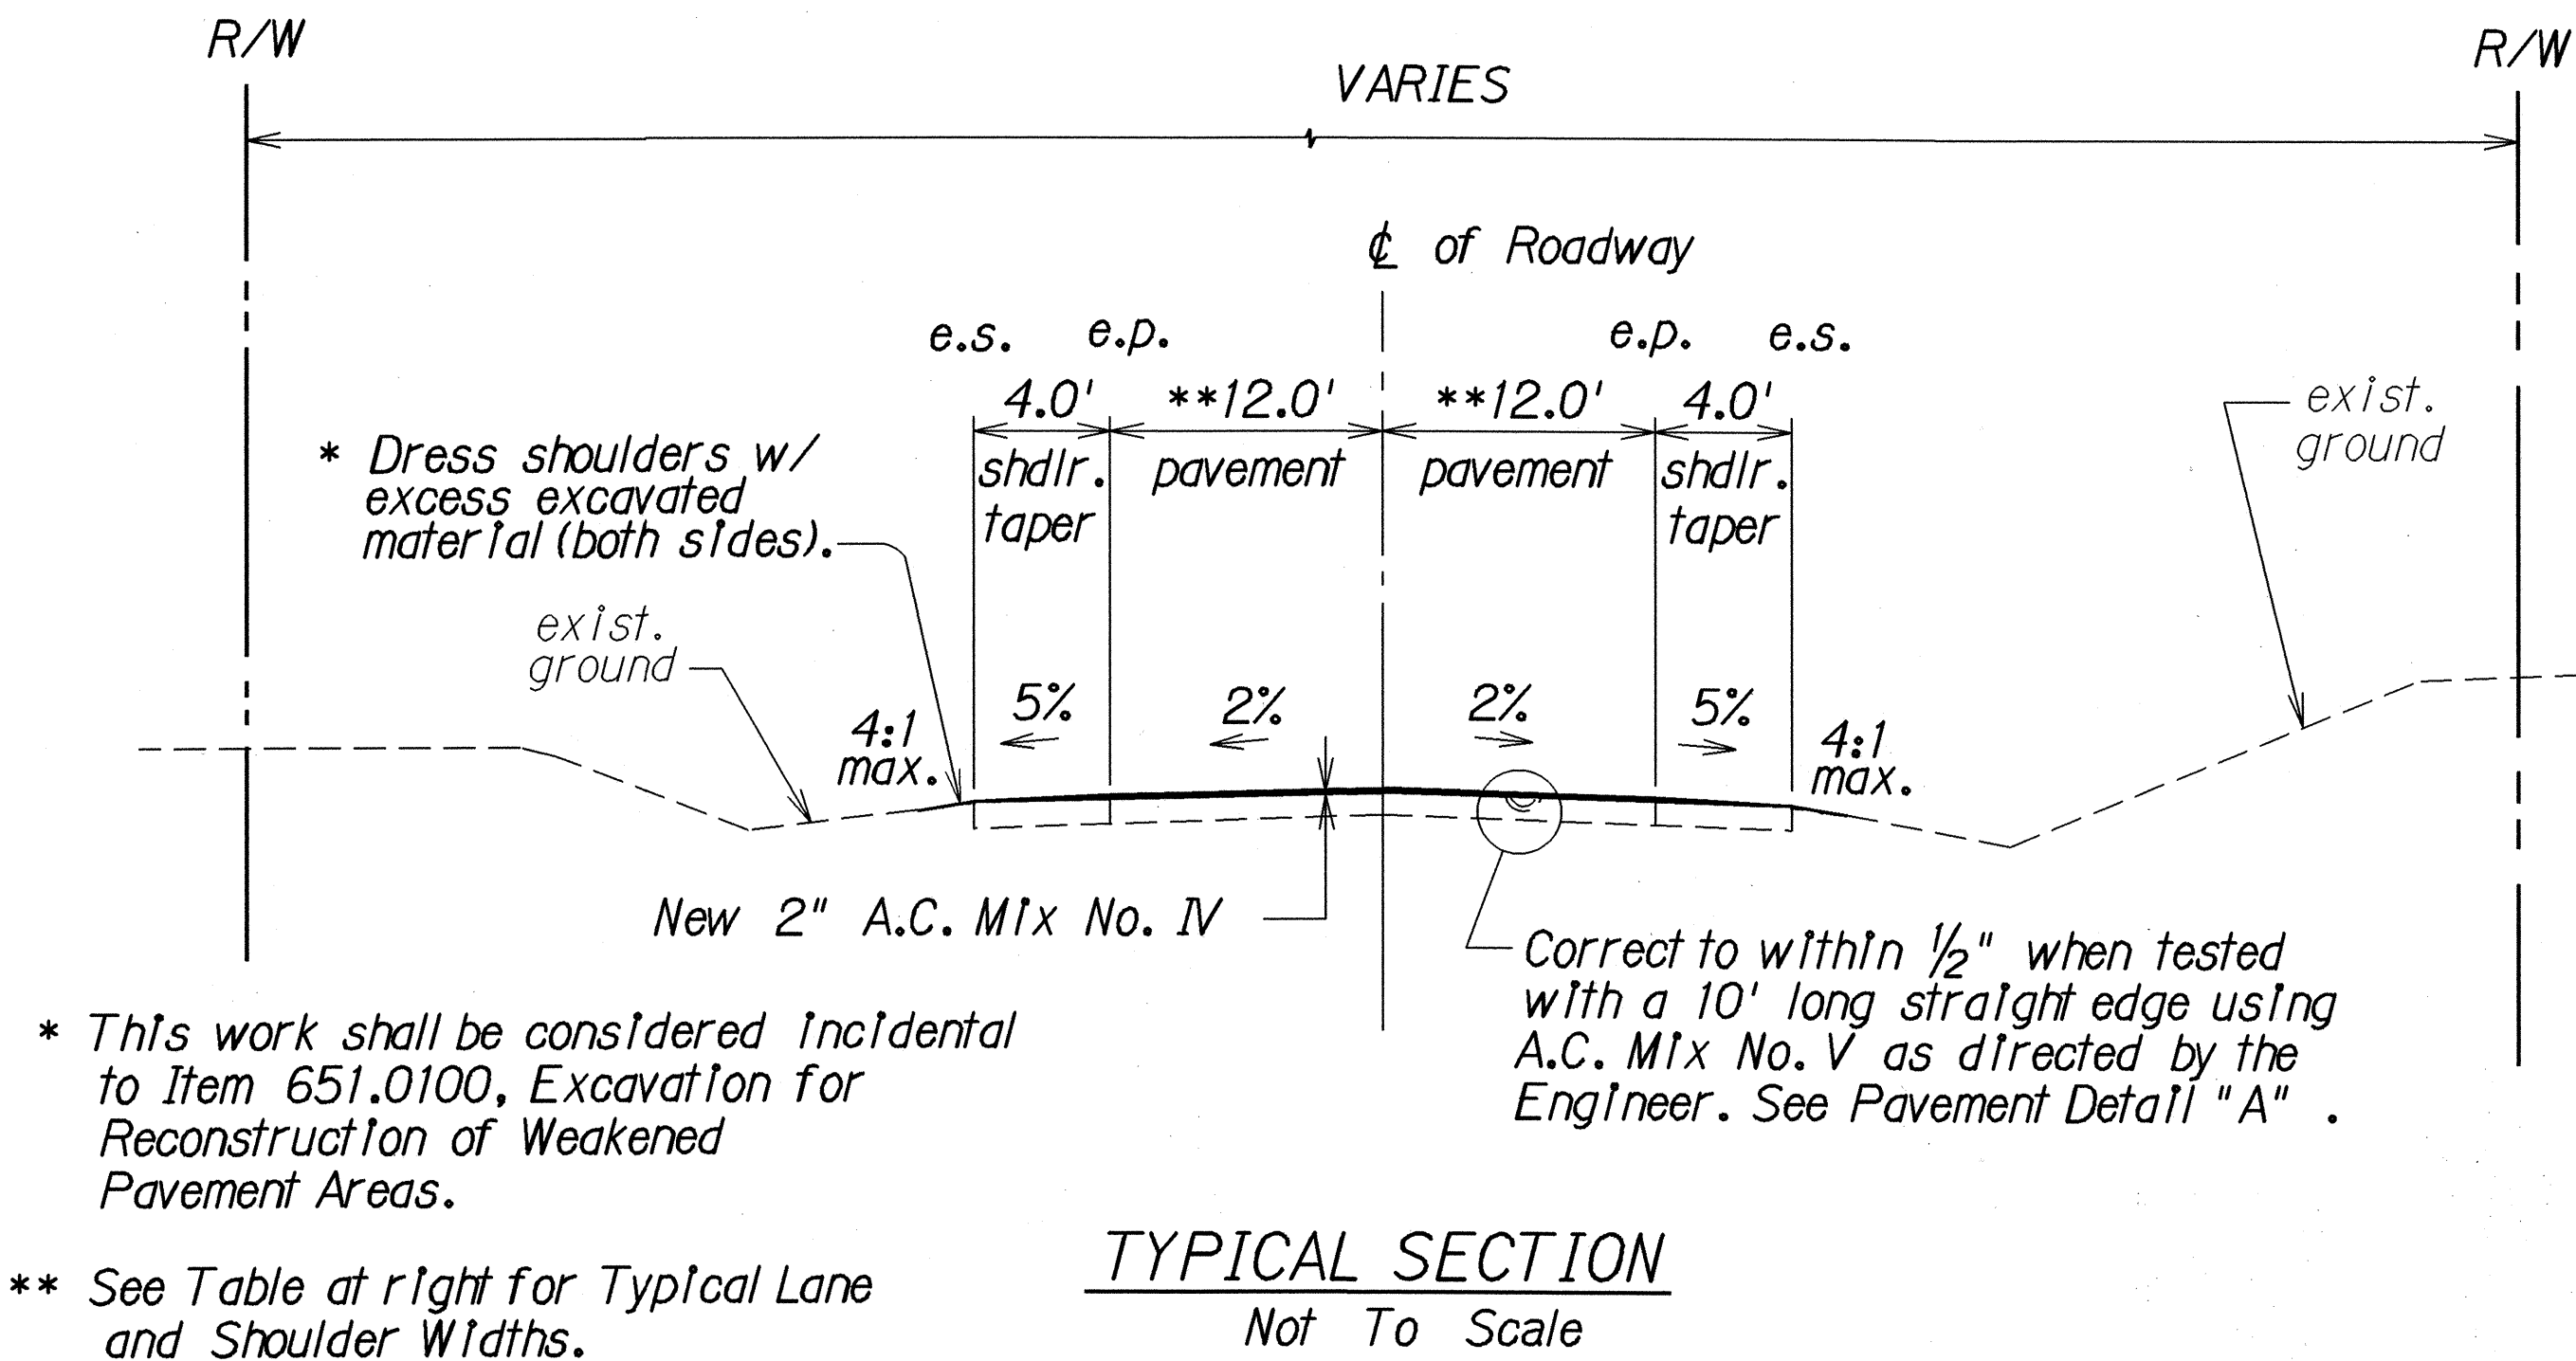
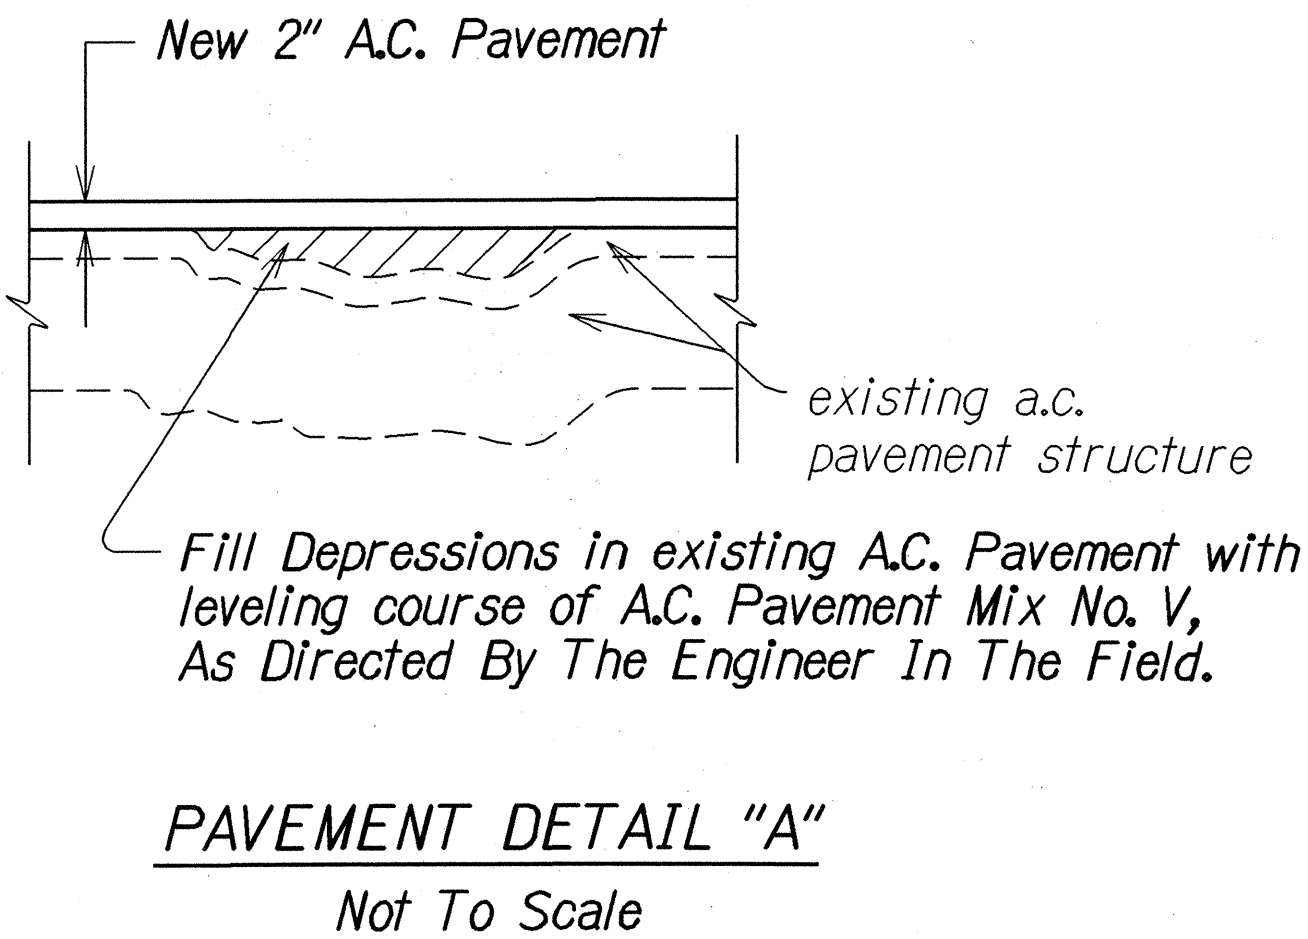
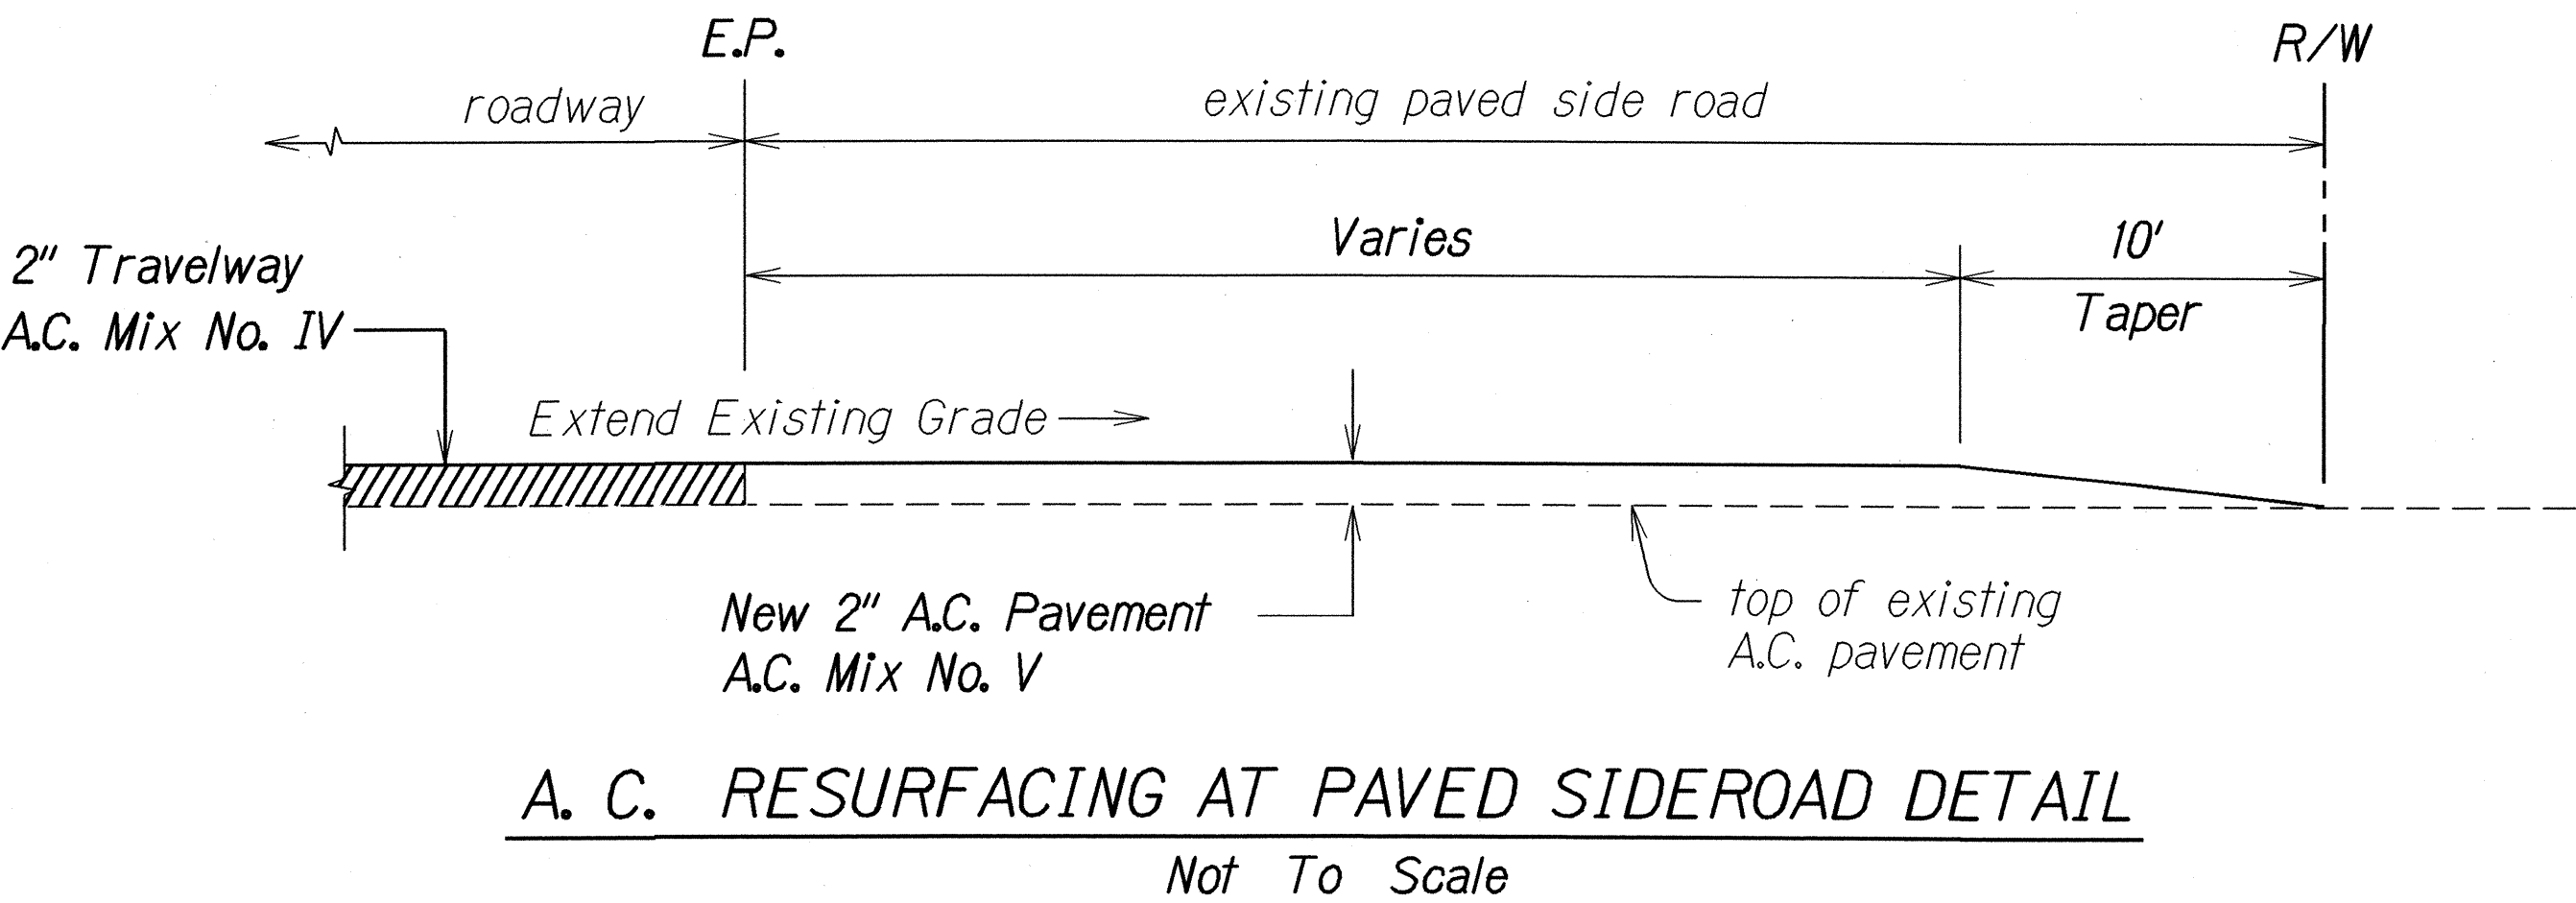


FED. ROAD DIST. NO.	STATE	PROJ. NO.	FISCAL YEAR	SHEET NO.	TOTAL SHEETS
HAWAII	HAW.	220A-01-02M	2002	6	49

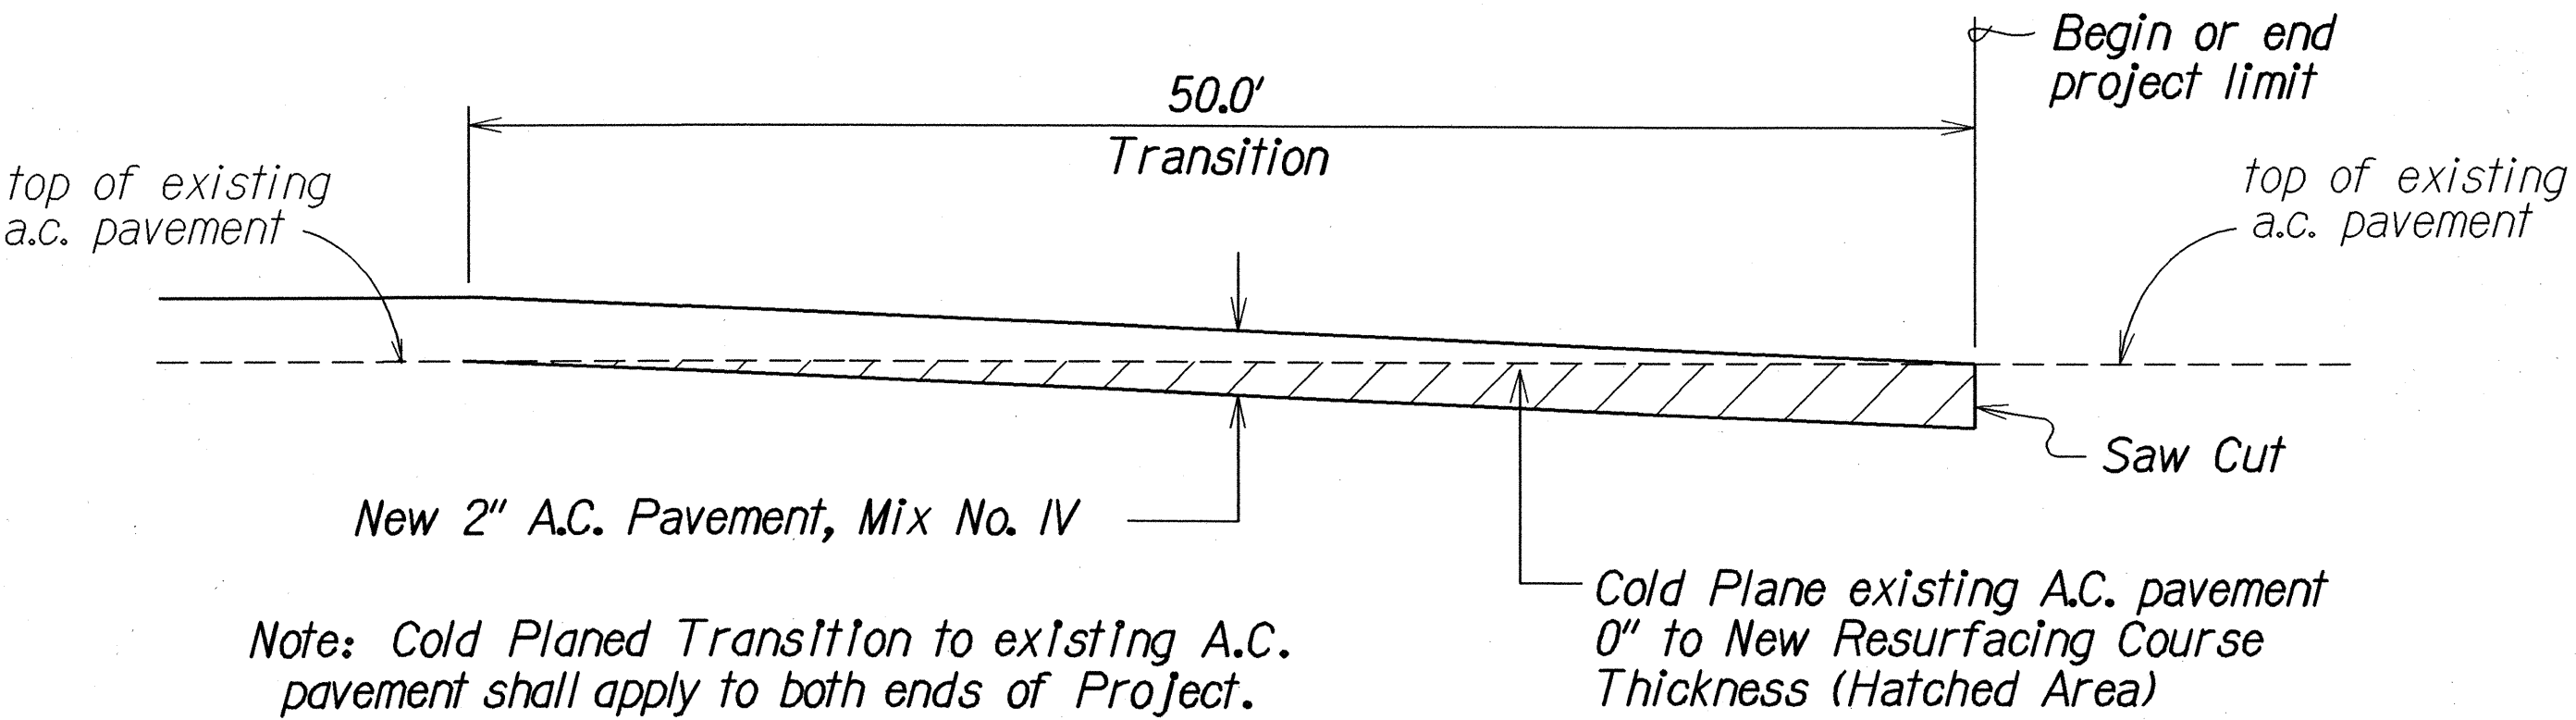

**** TABLE - TYPICAL LANE AND SHOULDER WIDTHS**

PROJECT NO.	LOCATION	LANE	SHOULDER
1416	Sta. 0+00 to Sta. 7+50	11 ft.	4 ft.
A-220-01-61	Sta. 7+50 to Sta. $\frac{37+00}{0+19.63}$	11 ft.	4 ft.
1416	Sta. $\frac{37+00}{0+19.63}$ to Sta. 21+50	12 ft.	4 ft.
A-220-01-64	Sta. 21+50 to Sta. $\frac{105+01.06}{25+69}$	12 ft.	4 ft.
220-02-72	Sta. $\frac{105+01.06}{25+69}$ to Sta. 0+00	12 ft.	4 ft.

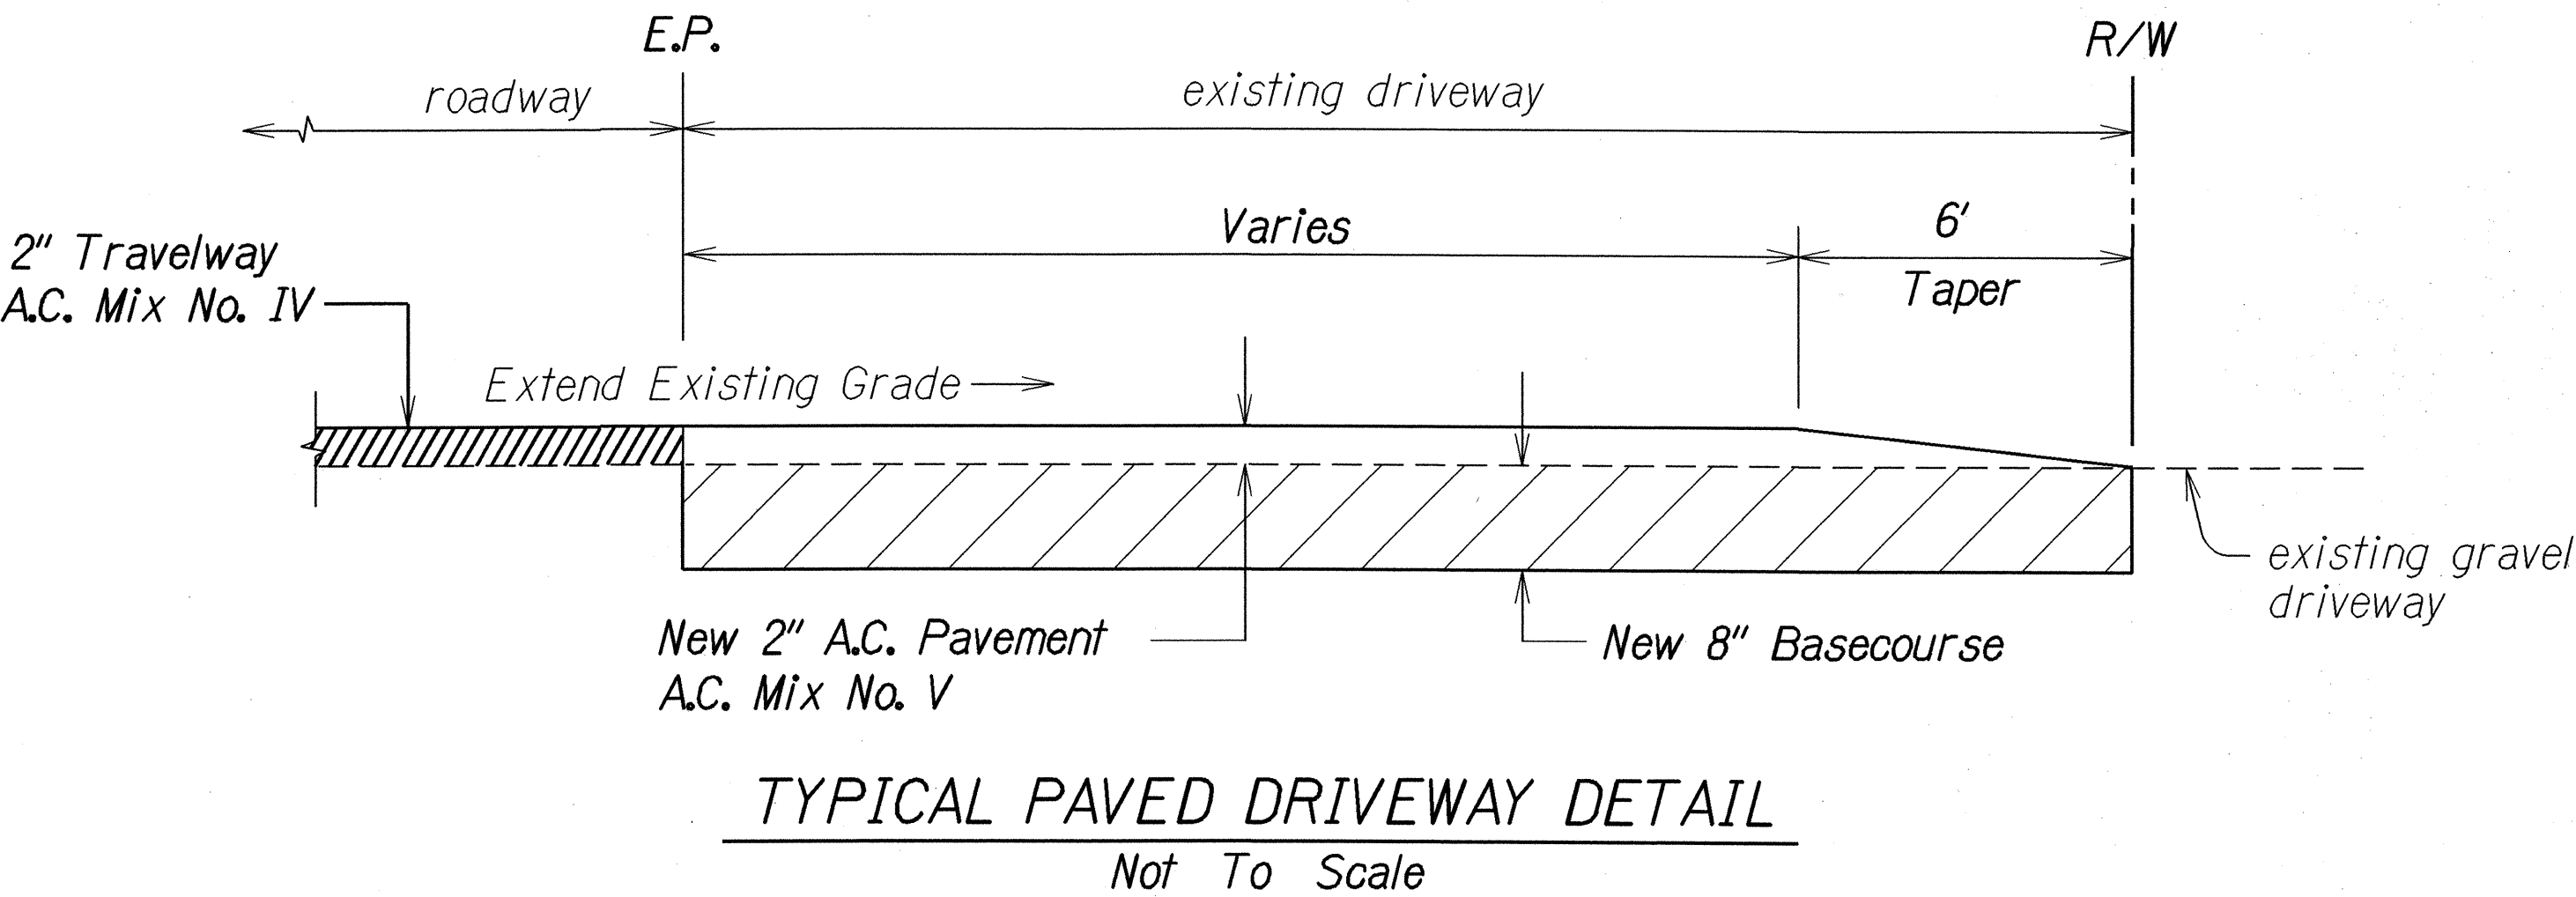

STATE OF HAWAII
DEPARTMENT OF TRANSPORTATION
HIGHWAYS DIVISION

**TYPICAL SECTION
AND DETAILS**
AKAKA FALLS ROAD RESURFACING
HONOLULU TOWN TO AKAKA FALLS
PROJECT NO. 220A-01-02M
Scale: As Shown Date: April, 2002
SHEET No. 1 OF 1 SHEETS

SURVEY PLOTTED BY	DATE
DRAWN BY	
DESIGNED BY	
CHECKED BY	
ORIGINAL PLAN	
NOTE BOOK	
DESIGNED BY	
CHECKED BY	
DATE	