

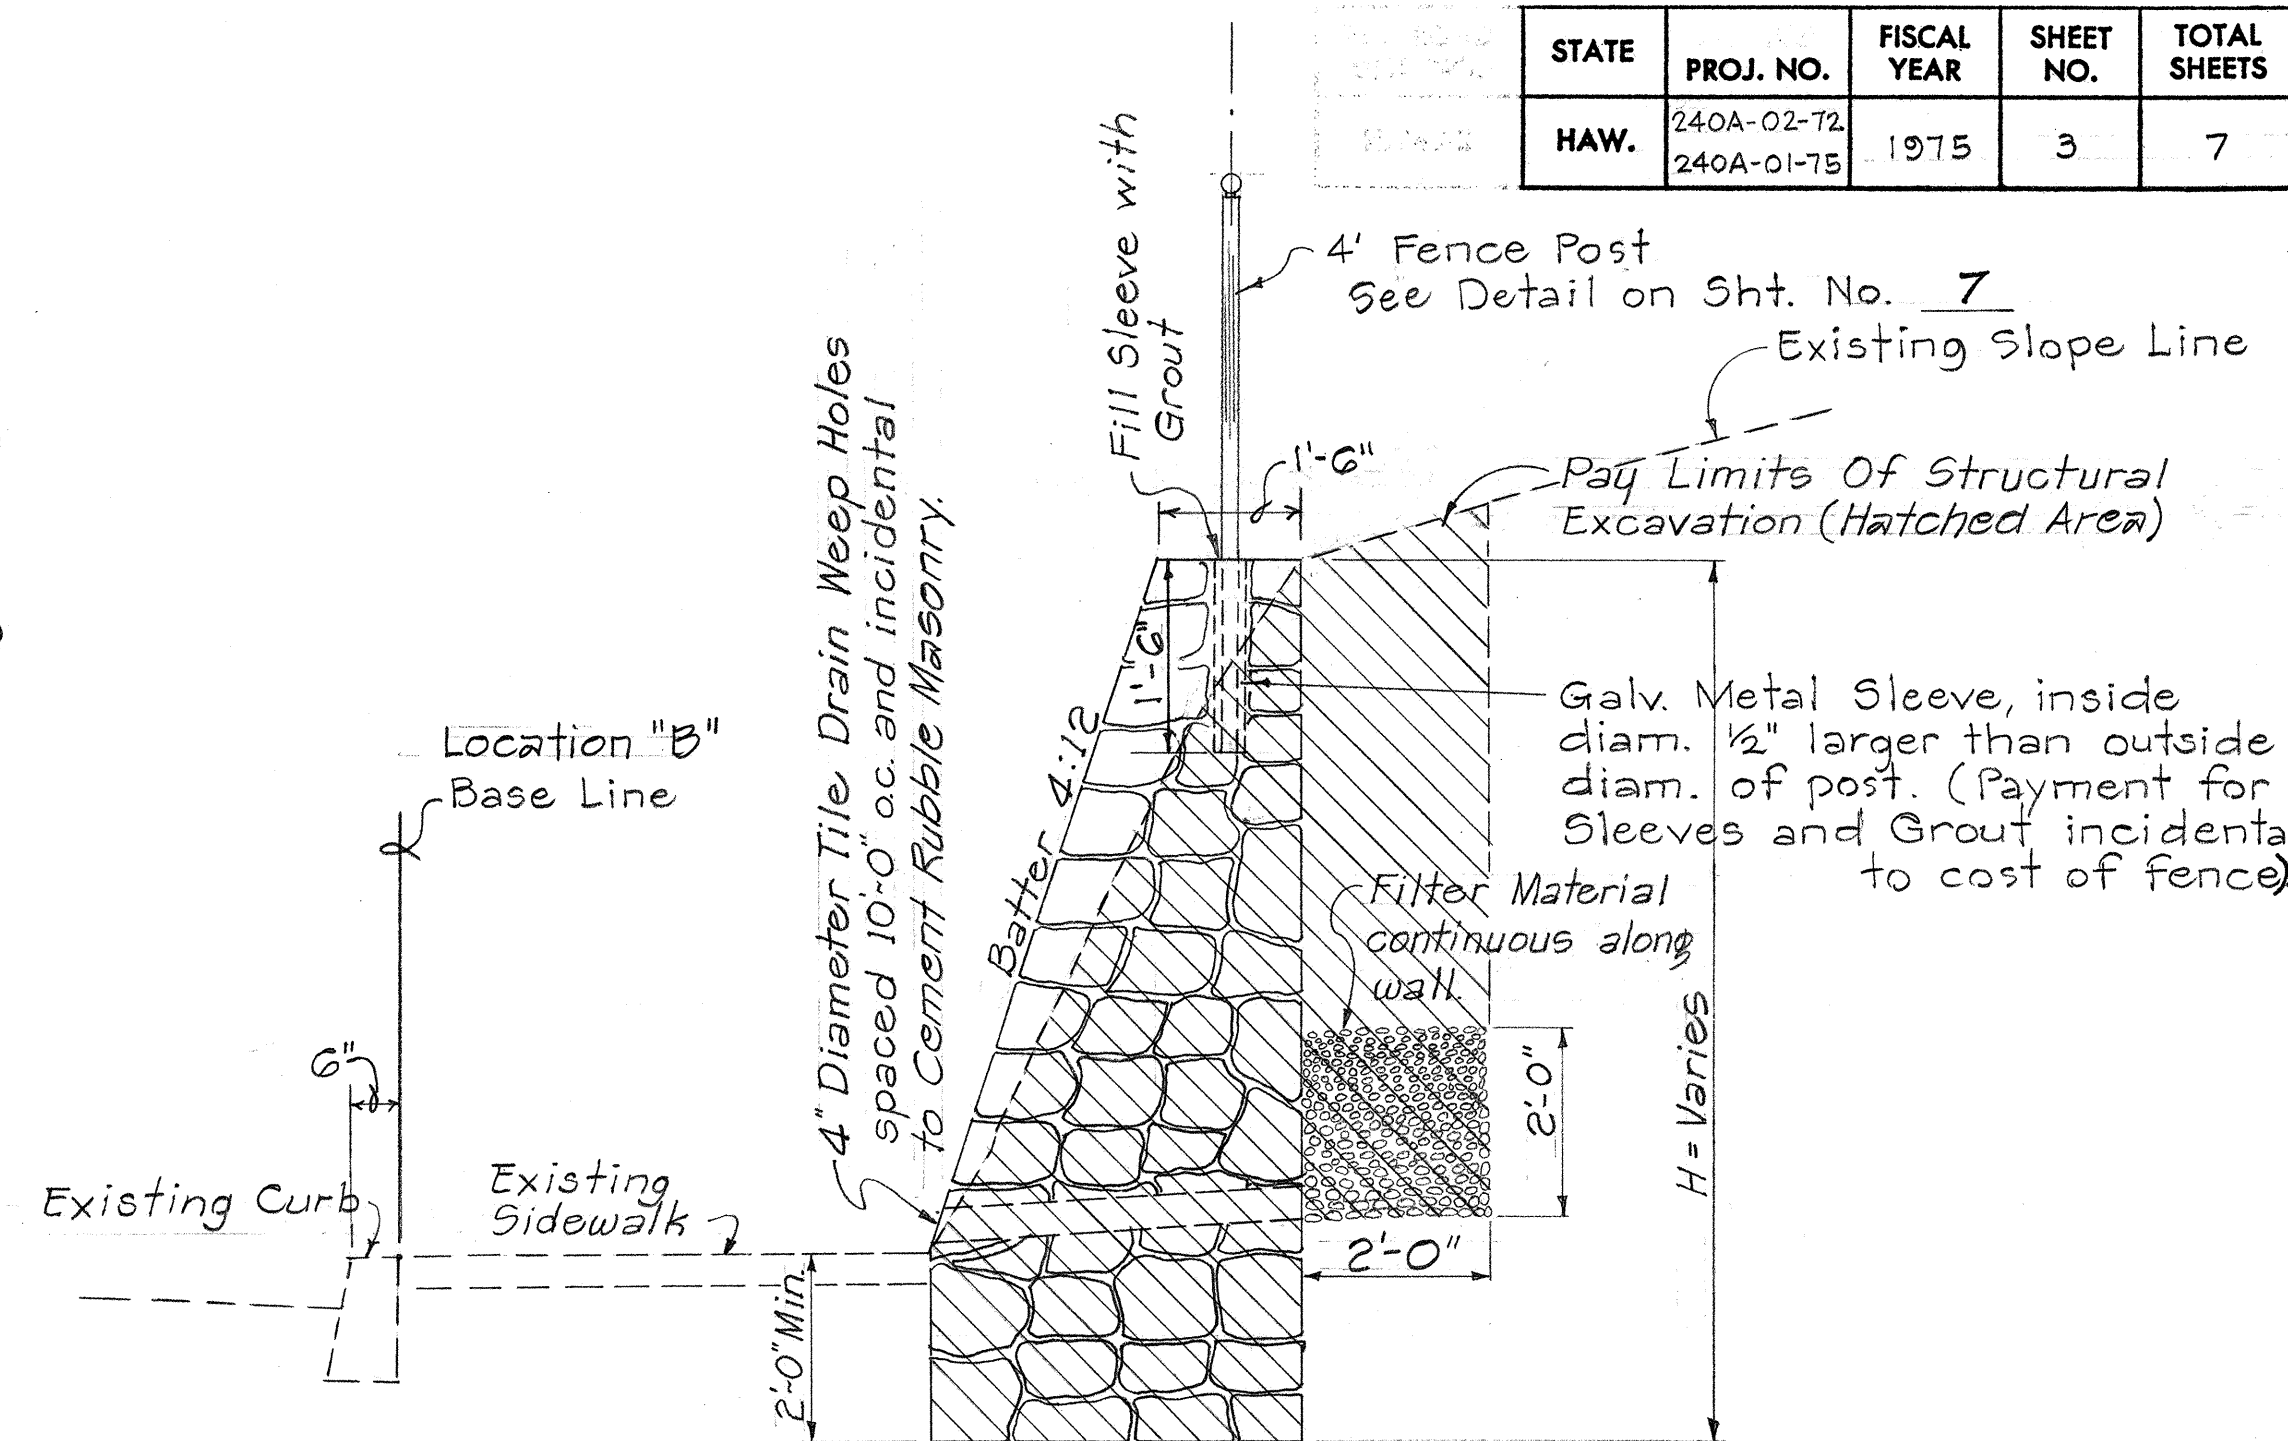


STATE	PROJ. NO.	FISCAL YEAR	SHEET NO.	TOTAL SHEETS
HAW.	240A-02-72 240A-01-75	1975	3	7

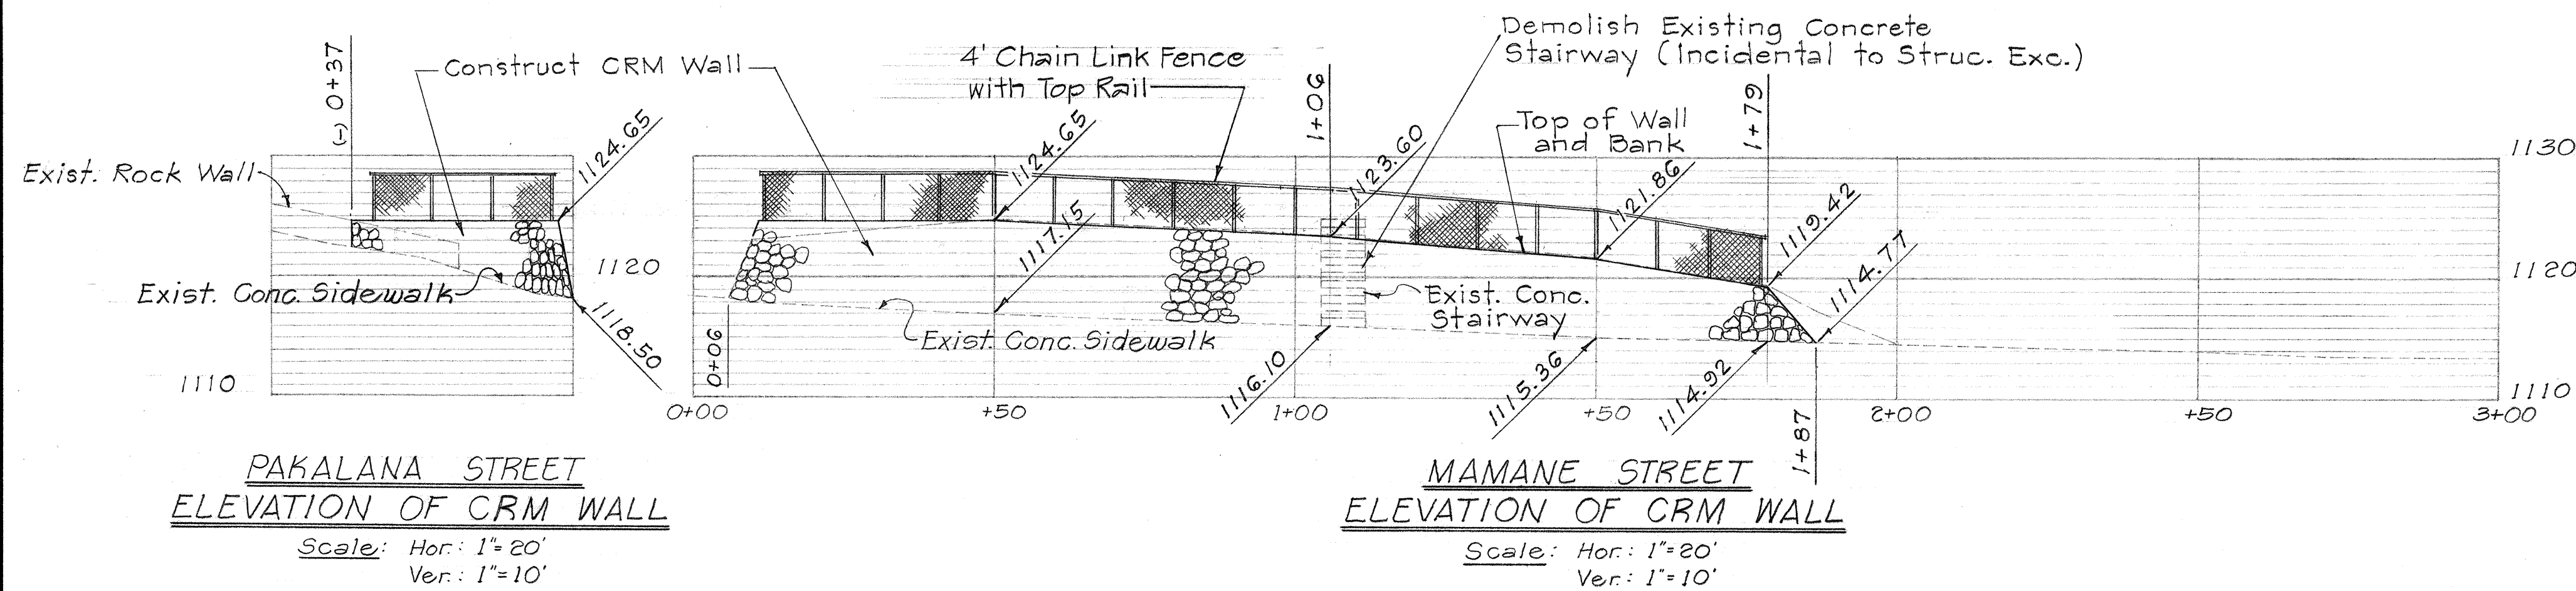

NOTE:

1. No materials and/or equipment shall be stockpiled or otherwise stored within the highway rights-of-way, except at locations designated in writing and approved by the Engineer.
2. Backfill material to be incidental to structural excavation.
3. Where the existing water service connections are disturbed by the new construction, they shall be relocated through the wall with 3" diam. galv. pipe sleeve. (Incidental to CRM Wall).
4. Hatched area denotes limit of structural excavation.

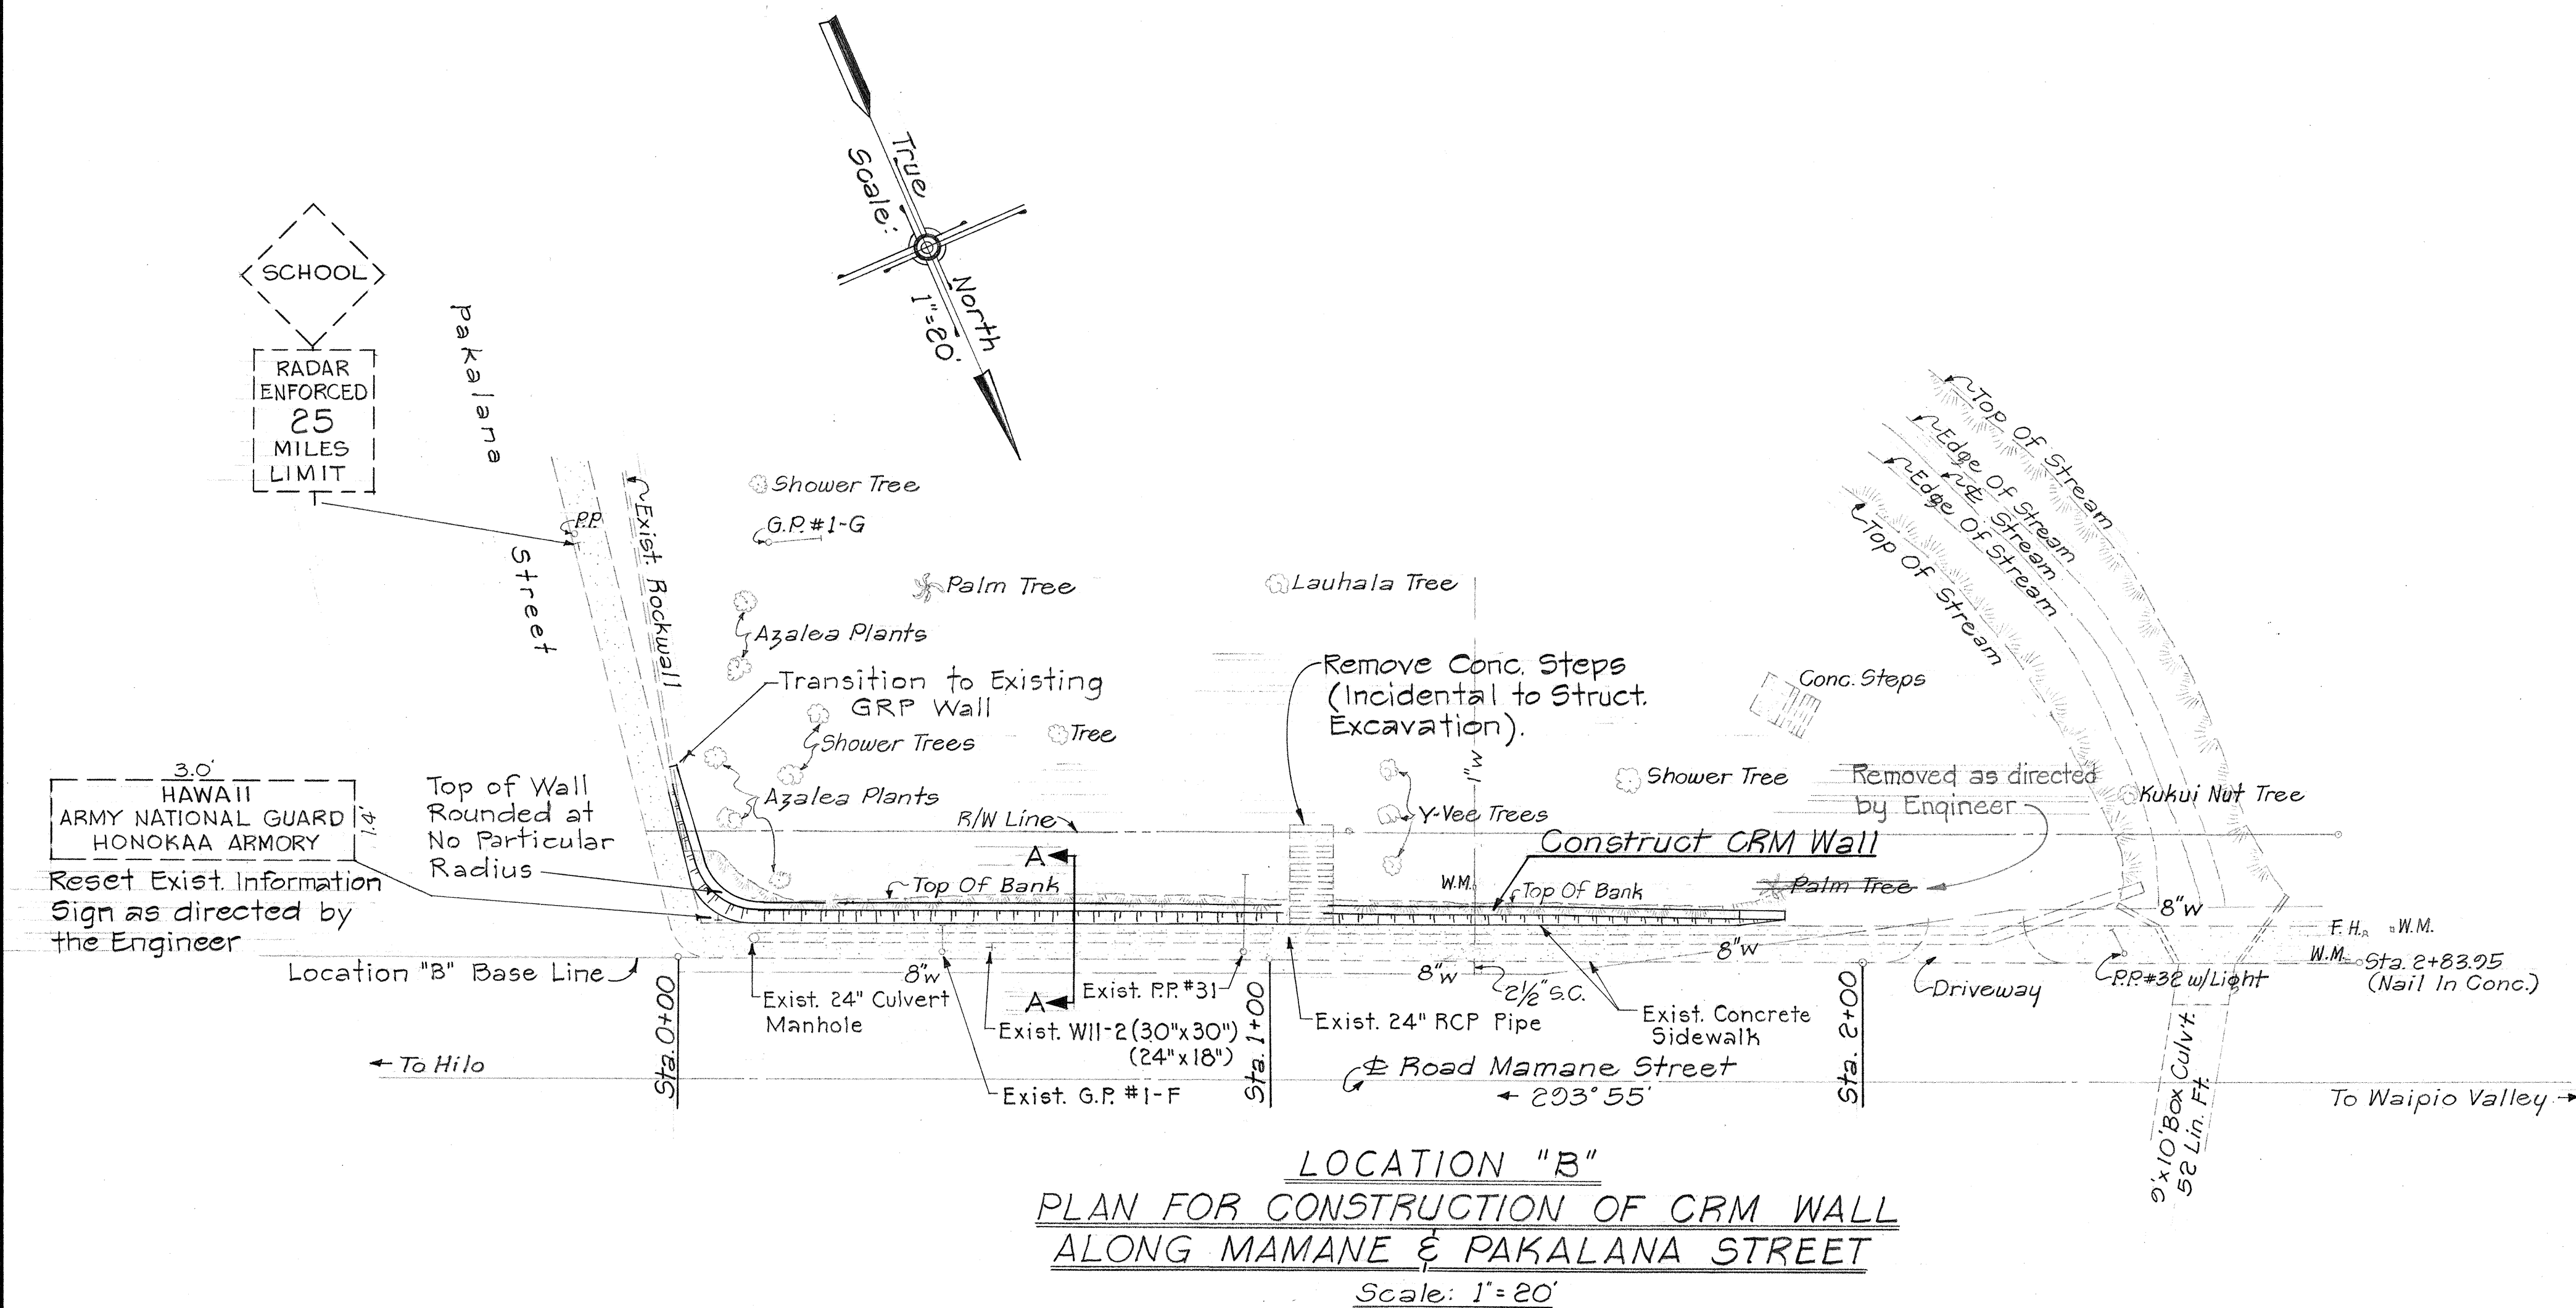

ESTIMATED QUANTITIES:

Struc. Exc.	175	C.Y.
Filter Material	33	C.Y.
Cement Rubble Masonry	180	C.Y.
Reset Information Sign	1	Ea.
4-Ft. Chain Link Fence	200	L.F.

LOCATION "B"

STATE OF HAWAII DEPARTMENT OF TRANSPORTATION HIGHWAYS DIVISION
PLAN, ELEVATION & TYPICAL SECTION OF CRM WALL
MAMANE ST. IMPROVEMENTS AT HONOKAA, HAWAII
PROJECT NOS. 240A-02-72 & 240A-01-75
Scale: As Noted Date: February 1975
SHEET No. 1 OF 2 SHEETS

DATE	2/7/74
SURVEY PLOTTED BY	
DRAWN BY	
TRACED BY	
QUANTITIES BY	
CHECKED BY	
ORIGINAL PLAN	
NOTE BOOK	
No.	