



FED. ROAD DIST. NO.	STATE	PROJ. NO.	FISCAL YEAR	SHEET NO.	TOTAL SHEETS
HAWAII	HAW.	240A-01-71 UNIT 1	1977	15	55

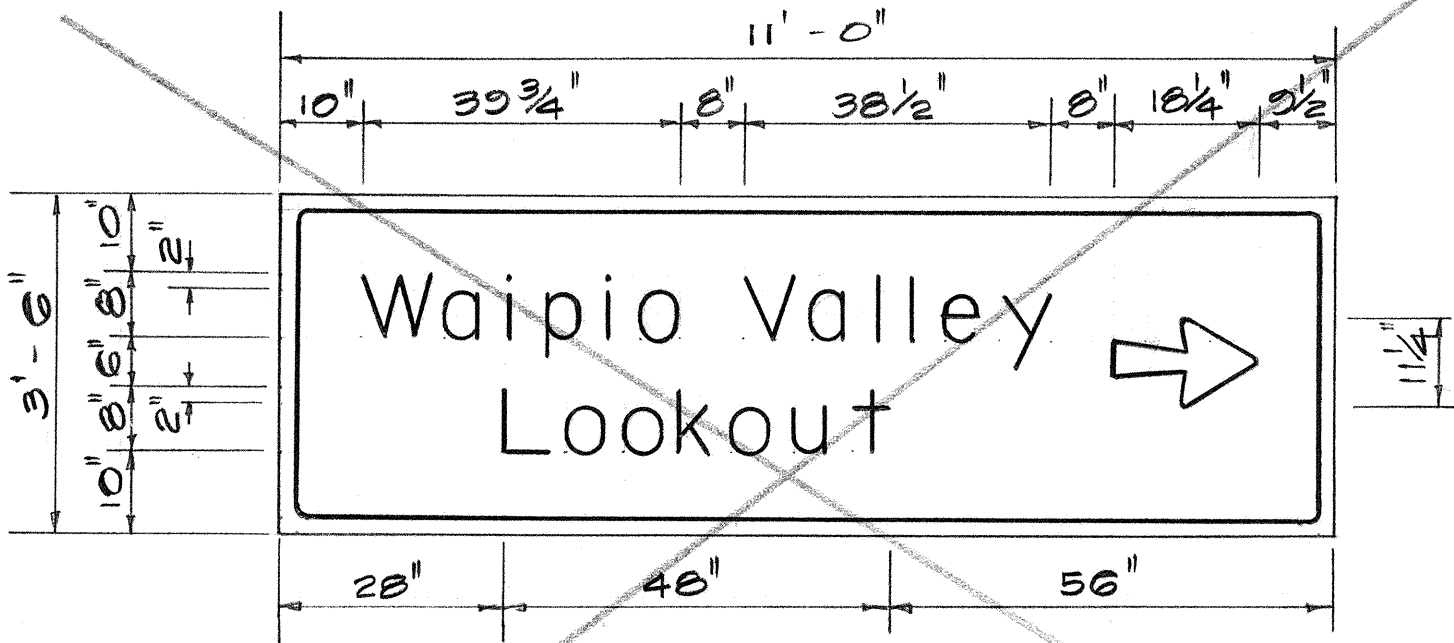

DESTINATION SIGN
NOT TO SCALE

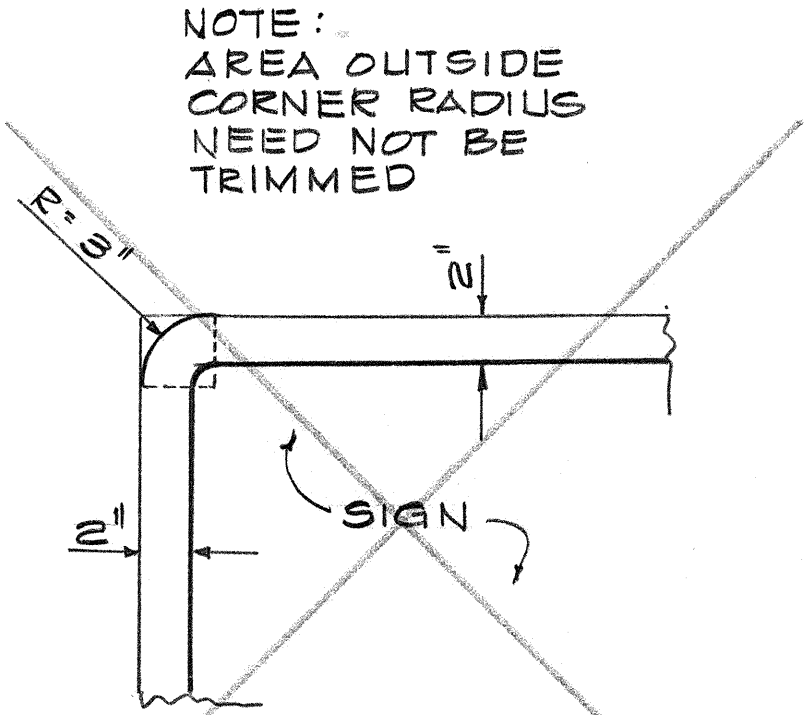


BORDER DETAIL
SCALE: 1/2" = 1'-0"

SUMMARY OF TRAFFIC SIGNS AND ROAD DELINEATORS


LOOKOUT TURNOFF		
STATION	TYPE	MESSAGE
9 + 45 R	RM-3	DELINEATORS
9 + 55 L	RM-3	"
14 + 05 R	RM-3	"
15 + 05 L	RM-3	"
15 + 00 R	W2-1	+
16 + 25 L	R2-1 (35)	SPEED LIMIT 35 MPH
INT 17 + 43	R1-1 (2) W3-1	STOP STOP AHEAD
17 + 75 R	RM-3	DELINEATOR
19 + 60 R	R1-1	STOP

HONOKAA-WAIPIO ROAD		
STATION	TYPE	MESSAGE
103 + 75	R11-2 & W1-7	ROAD CLOSED & ←→
109 + 50 L	W8-3	PAVEMENT ENDS
110 + 60 R	R1-1	STOP
112 + 10 R	RM-3	DELINEATOR
112 + 20 L	RM-3	"
113 + 00 R	R2-1 (45)	SPEED LIMIT 45 MPH
114 + 00 R	RM-3	DELINEATOR
114 + 00 L	DESTINATION	WAIPIO VALLEY LOOKOUT
115 + 50 L	RM-3	DELINEATOR
117 + 00 R	RM-3	"
118 + 00 L	RM-3	"
118 + 00 L	W2-2	T
121 + 00 R	RM-3	DELINEATOR
122 + 70 L	RM-3	"
128 + 00 R	RM-3	"
130 + 00 L	RM-3	"
142 + 25 R	+33 + 50 R	RM-3 " (ON SIDE ROAD)
143 + 75 R	+33 + 90 L	RM-3 " " (ON SIDE ROAD)
145 + 10 L	+41 + 00 R	RM-3 (2) " " (ON SIDE ROAD)
157 + 55 R	+42 + 60 R	RM-3 "
157 + 85 L	+45 + 20 L	RM-3 "
159 + 30 R	+55 + 80 R	RM-3 "
162 + 75 L	+57 + 40 R	RM-3 "
163 + 25 R	+58 + 00 L	RM-3 "
166 + 60 R	+59 + 75 R	RM-3 "
167 + 40 L	+62 + 00 L	RM-3 "
169 + 50 R	+63 + 50 R	RM-3 R2-5b(35) REDUCED SPEED 35 MPH
171 + 00 R	+67 + 00 L	RM-3 W2-1 " +
176 + 00 L	+71 + 00 R	W2-1 R2-1 (45) + SPEED LIMIT 45 MPH
176 + 00 R	+76 + 00 L	R2-1 (45) (35) SPEED LIMIT 45 MPH 35
178 + 30 R	INT 178 + 60	W1-7 RM-3 DELINEATOR
179 + 00 R	R1-1	STOP
179 + 00 R	R1-1	STOP
179 + 00 R	R2-5b (35)	REDUCED SPEED 35 MPH
181 + 00 L	W2-1	+
176 + 00 R	R2-1 (35)	SPEED LIMIT 35 MPH
183 + 60 R	RM-3	DELINEATOR
179 + 00 L	RM-3	DELINEATOR
179 + 00 R	RM-3	"
180 + 50 L	W2-1	+
183 + 50 R	RM-3	DELINEATOR
KUKUIHAELE ROAD	W1-1 (R) W3-1	STOP AHEAD

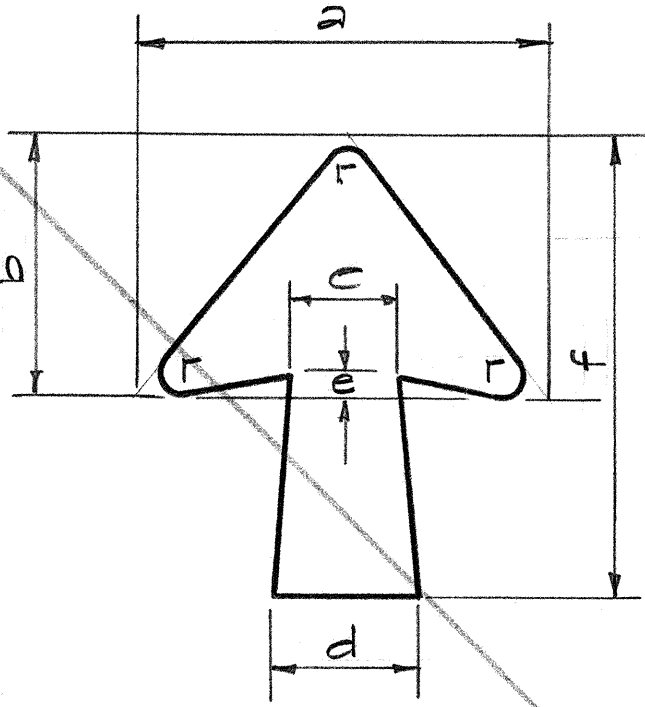

TYPE OF ARROW	a	b	c	d	e	f	r
"A"	8 7/16	5 7/16	2 3/16	2 15/16	5/8	9 9/16	1/2
"B"	11 1/4	8 3/4	3 1/8	3 3/8	7/8	18 1/4	5/8

ARROW DETAIL AND SCHEDULE
SCALE: 3" = 1'-0"

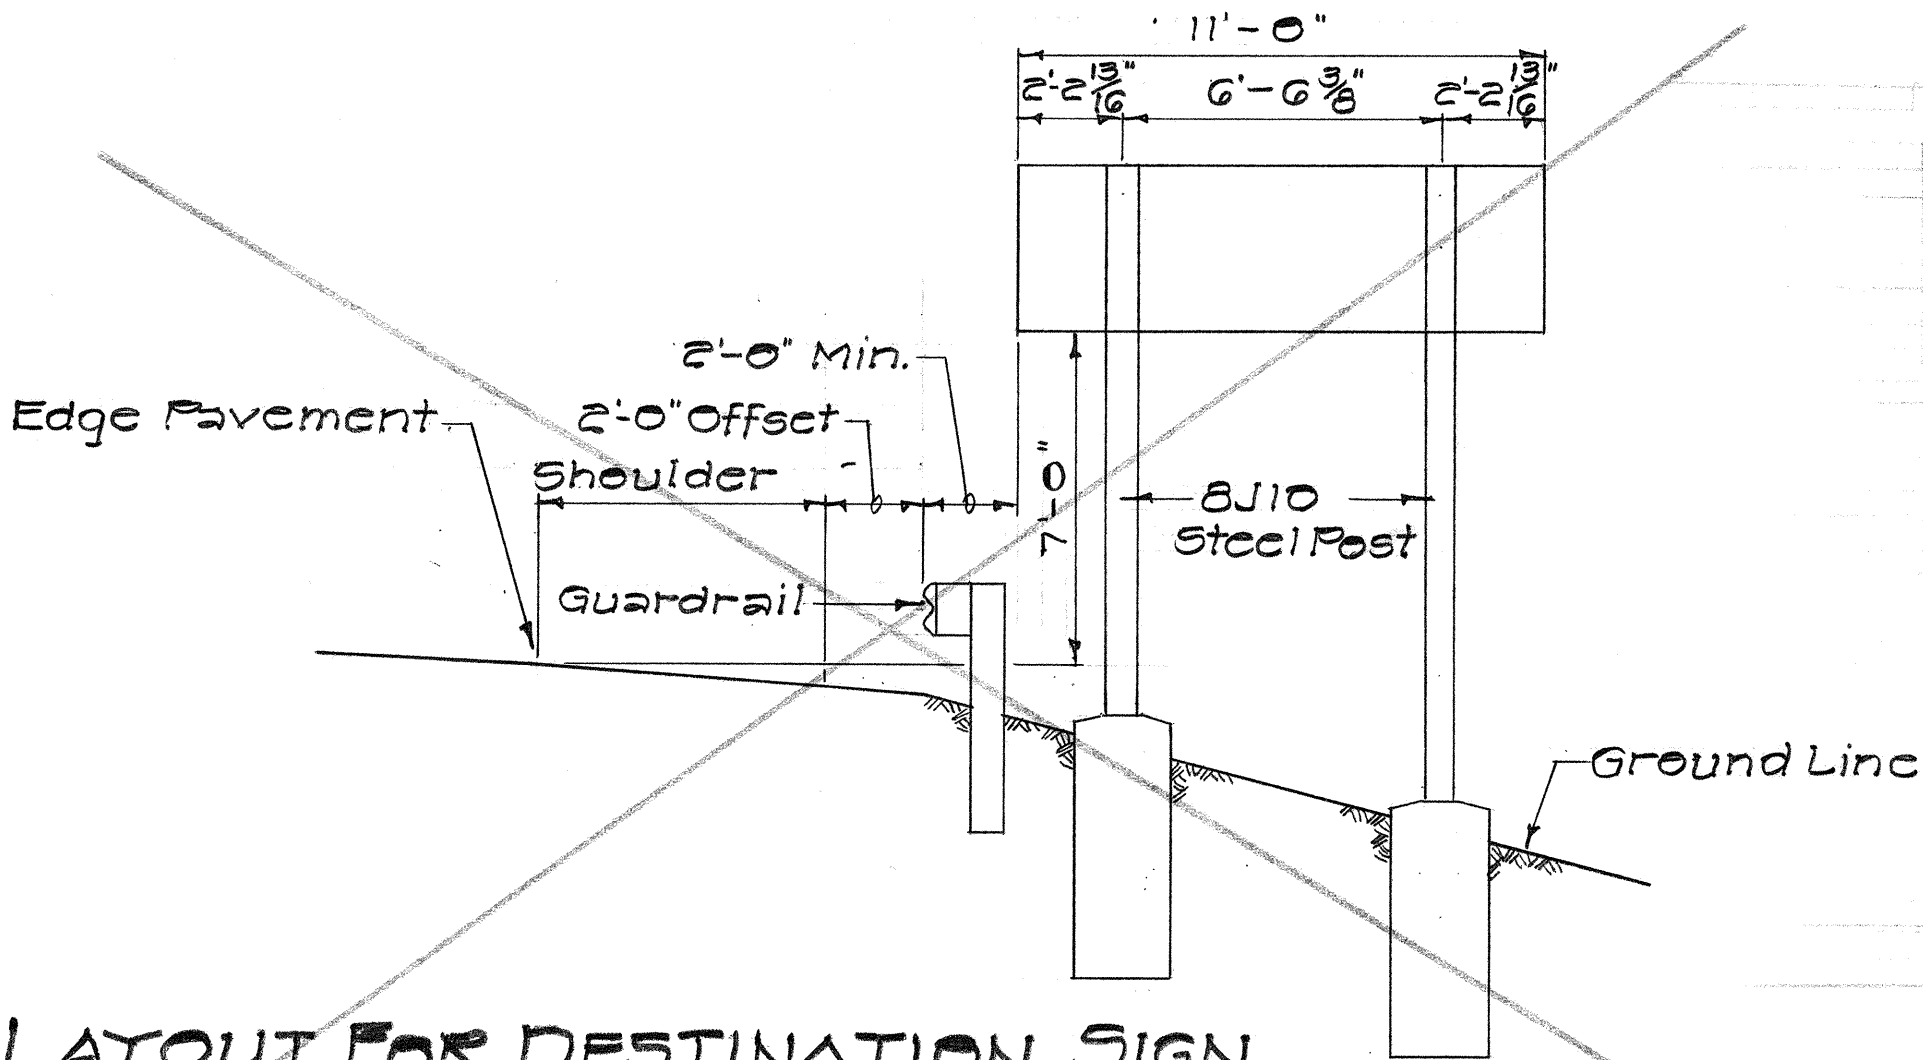

LAYOUT FOR DESTINATION SIGN
NOT TO SCALE




DETAIL OF WOOD BARRICADE (CLASS 1)
WITH R11-2 AND W1-7(L) SIGNS

SIGN NOTES

- LETTERS, NUMERALS, BORDERS AND ARROWS SHALL HAVE WHITE REFLECTIVE SHEETING ON ALUMINUM CUT-OUTS ON GREEN REFLECTIVE SHEETING BACKGROUND.
- SIGN MESSAGE SHALL CONFORM TO THE MODIFIED SERIES "E" UPPER AND LOWER CASE LETTERS AS SHOWN IN THE "STANDARD ALPHABETS FOR HIGHWAY SIGNS", BUREAU OF PUBLIC ROADS, 1966.
- ROUTE MARKERS AND BORDERS SHALL CONFORM WITH DETAILS AS SHOWN ON PLANS.
- CUT-OUTS SHALL BE FASTENED TO SIGN PANEL WITH ALUMINUM BLIND RIVETS.
- ARROWS SHALL CONFORM WITH DETAILS AS SHOWN ON THE PLANS.
- DESTINATION SIGN SHALL BE MOUNTED ON 6X10 POSTS, SEE STANDARD DETAIL DT 203.

DATE	
SURVEY PLOTTED BY	
ORIGINAL PLAN	
DRAWN BY	
DESIGNED BY	
CHECKED BY	
NO.	

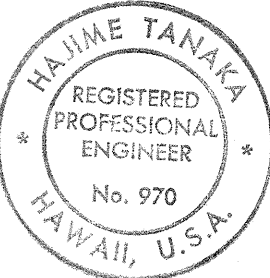

THIS WORK WAS PREPARED BY ME OR UNDER MY SUPERVISION

STATE OF HAWAII
DEPARTMENT OF TRANSPORTATION
HIGHWAYS DIVISION

DESTINATION SIGN AND
WOOD BARRICADE DETAIL,
SUMMARY OF TRAFFIC SIGNS
AND ROAD DELINEATORS
HONOKAA-WAIPIO ROAD PROJ NO. 240A-01-71
Unit 1