



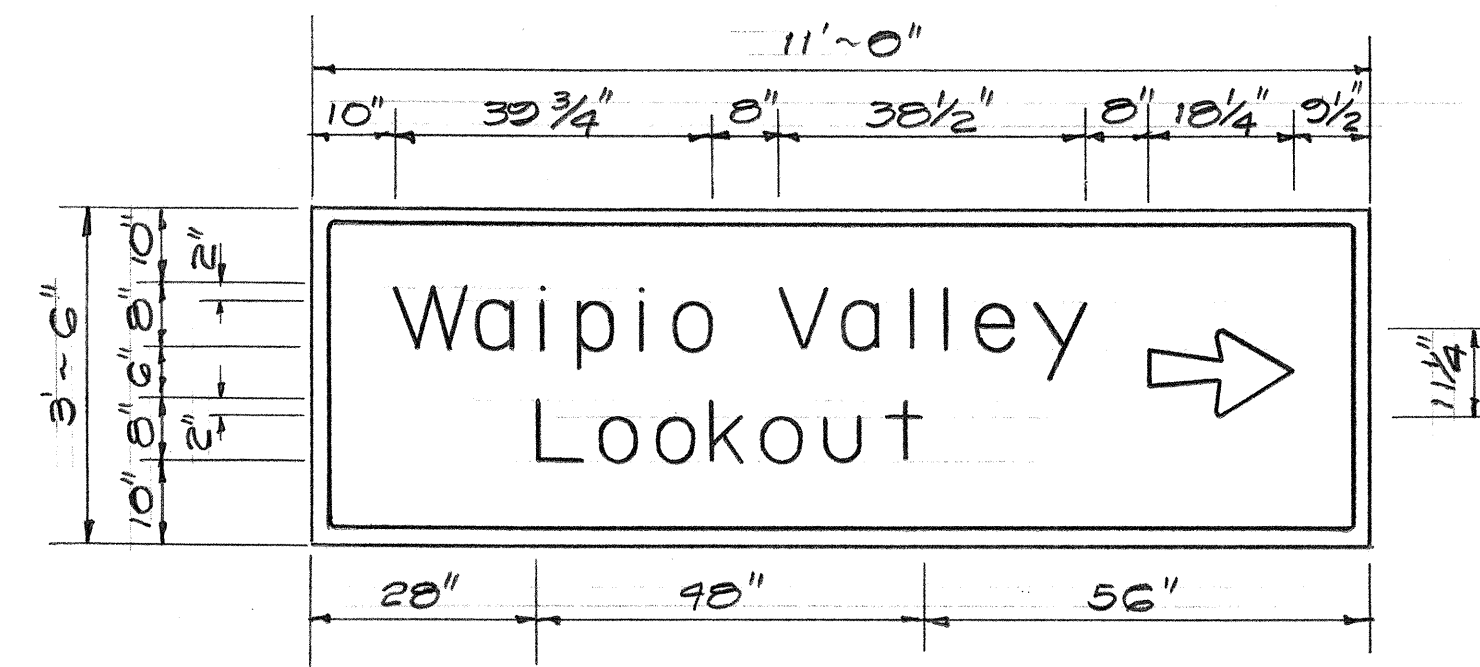


DESTINATION SIGN

Not To Scale

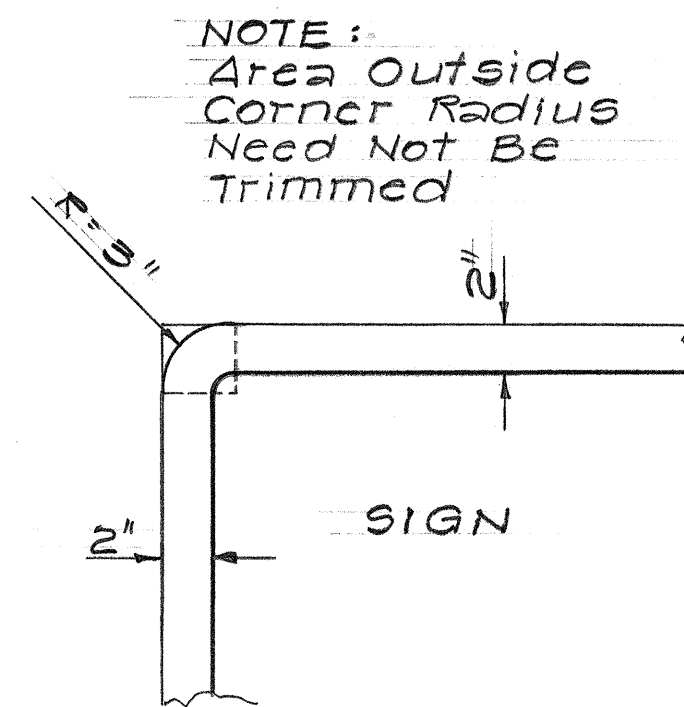

BORDER DETAIL

Scale: 1 1/2" = 1'-0"

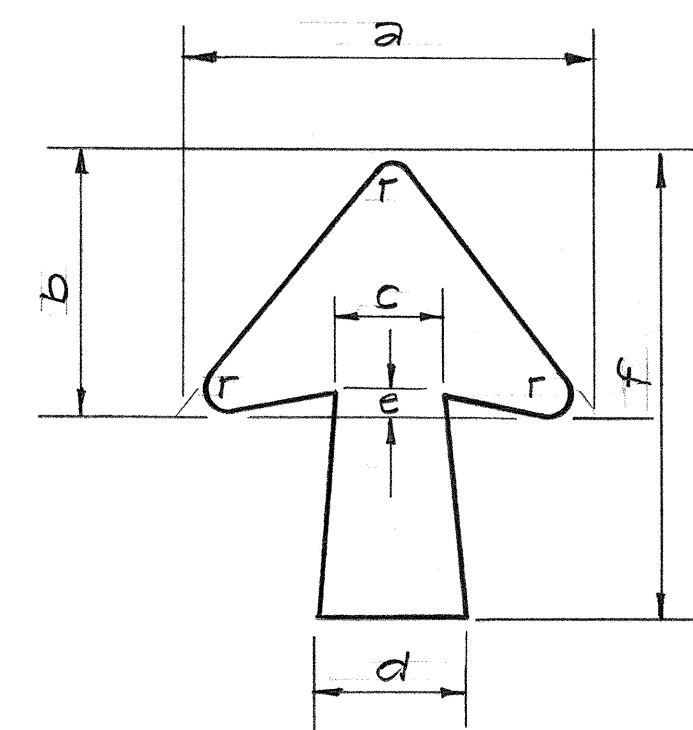

TYPE OF ARROW	a	b	c	d	e	f	r
"A"	8 1/16	5 1/16	2 3/16	2 15/16	5/8	9 3/16	1/2
"B"	11 1/4	8 3/4	3 1/8	3 3/8	7/8	18 1/4	3/8

ARROW DETAIL AND SCHEDULE

Scale: 3" = 1'-0"


SUMMARY OF TRAFFIC SIGNS AND ROAD DELINEATORS

LOOKOUT TURNOFF

STATION	TYPE	MESSAGE
9 + 45 R	RM-3	DELINEATORS
9 + 55 L	RM-3	"
14 + 95 R	RM-3	"
15 + 05 L	RM-3	"
15 + 90 R	W2-1	+
16 + 25 L	R2-1 (35)	SPEED LIMIT 35 MPH
INT 17 + 98	R1-1 (2) W3-1	STOP STOP AHEAD
17 + 75 R	RM-3	DELINEATOR
19 + 60 R	R1-1	STOP
11 + 15 R	R2-1 (35)	SPEED LIMIT 35 MPH
10 + 45 R	RM-3	DELINEATOR
15 + 25 L	W3-3	PAVEMENT ENDS
17 + 60 R	R1-1	STOP

HONOKAA-WAIPIO ROAD

STATION	TYPE, CM 4-10(R)	MESSAGE, DETOUR
109 + 75	R11-2 & W1-7	ROAD CLOSED & DETOUR
109 + 50 L	W3-3	PAVEMENT ENDS
112 + 10 R	RM-3	DELINEATOR
112 + 20 L	RM-3	"
114 + 00 R	RM-3	"
114 + 00 L	DESTINATION W1-1R	WAIPIO VALLEY LOOKOUT & RIGHT TURN
115 + 50 L	RM-3	DELINEATOR
117 + 00 R	RM-3	"
118 + 00 L	RM-3	"
120 + 60 R	RM-3	DELINEATOR
124 + 00 L	RM-3	"
128 + 80 R	RM-3	"
129 + 60 L	RM-3	"
130 + 00 L	RM-3	"
133 + 50 R	RM-3	"
135 + 90 L	RM-3	"
123 + 00 R	R2-1 (45)	SPEED LIMIT 45 M.P.H.
123 + 00 L	R2-1 (35)	SPEED LIMIT 35 M.P.H.
129 + 00 L	R2-5d (35)	REDUCE SPEED 35 AHEAD
115 + 00 L	CW 20-3C	ROAD CLOSED 500 FT.
120 + 00 L	CW 20-3b	ROAD CLOSED 1000 FT.
125 + 00 L	CW 20-3a	ROAD CLOSED 1500 FT.
131 + 20 L	Mile Post	Relocate from Existing Road
134 + 75 L	R1-1	STOP

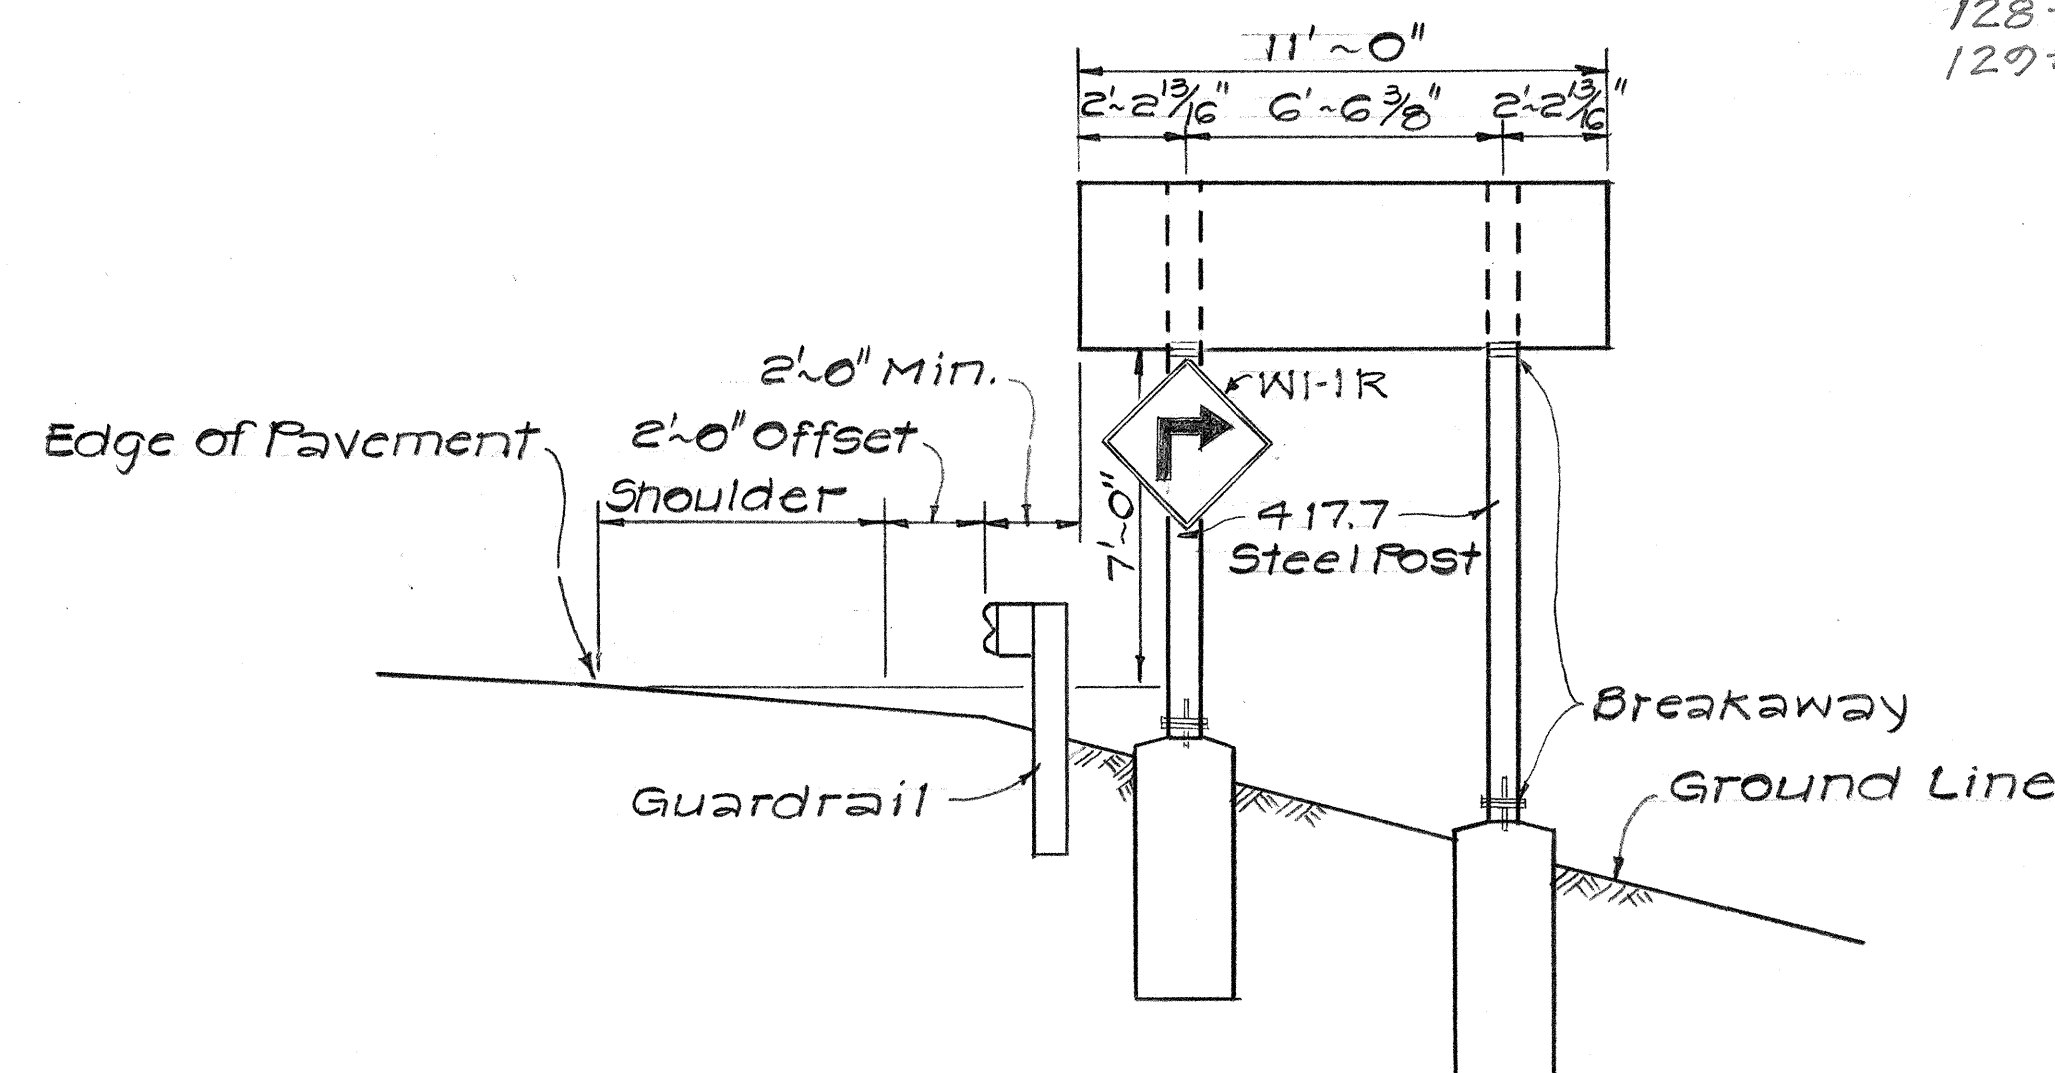

LAYOUT FOR DESTINATION SIGN


Not To Scale



DETAIL OF WOOD BARRICADE (TYPE III)

WITH R11-2 AND W1-7(L) SIGNS CM 4-10(R)

Note: For Typical Details of Barricade
See Sht. Nos. 62 & 63

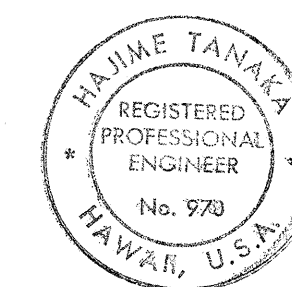

THIS WORK WAS PREPARED BY
ME OR UNDER MY SUPERVISION

STATE OF HAWAII
DEPARTMENT OF TRANSPORTATION
LAND TRANSPORTATION FACILITIES DIVISION

**DESTINATION SIGN AND
WOOD BARRICADE DETAIL,
SUMMARY OF TRAFFIC SIGNS
AND ROAD DELINEATORS**

HONOKAA-WAIPIO RD. PROJ. NO. 240A-01-71
UNIT 2

SHEET No. 1 OF 1 SHEETS

DATE	
DESIGNED BY	
CHECKED BY	
NO.	