



Laverne N. Moniz

| FED. ROAD<br>DIST. NO. | STATE | PROJ. NO.  | FISCAL<br>YEAR | SHEET<br>NO. | TOTAL<br>SHEETS |
|------------------------|-------|------------|----------------|--------------|-----------------|
| HAWAII                 | HAW.  | 240A-01-78 | 1978           | 6            | 8               |

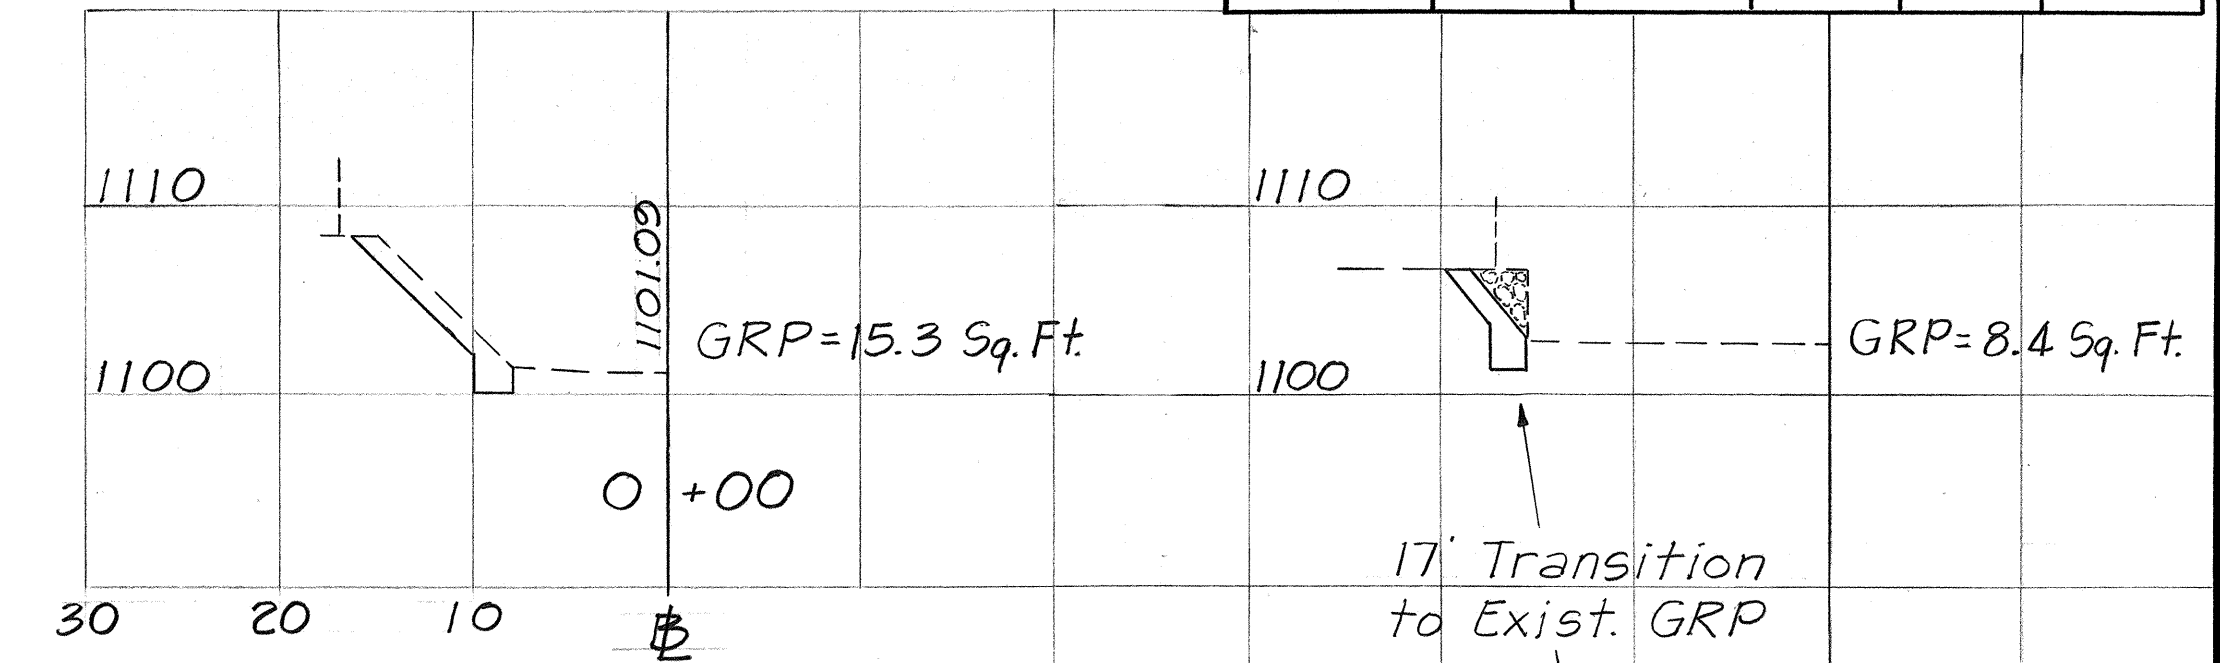


Scale: Hor. 1" = 10'  
Ver. 1" = 10'

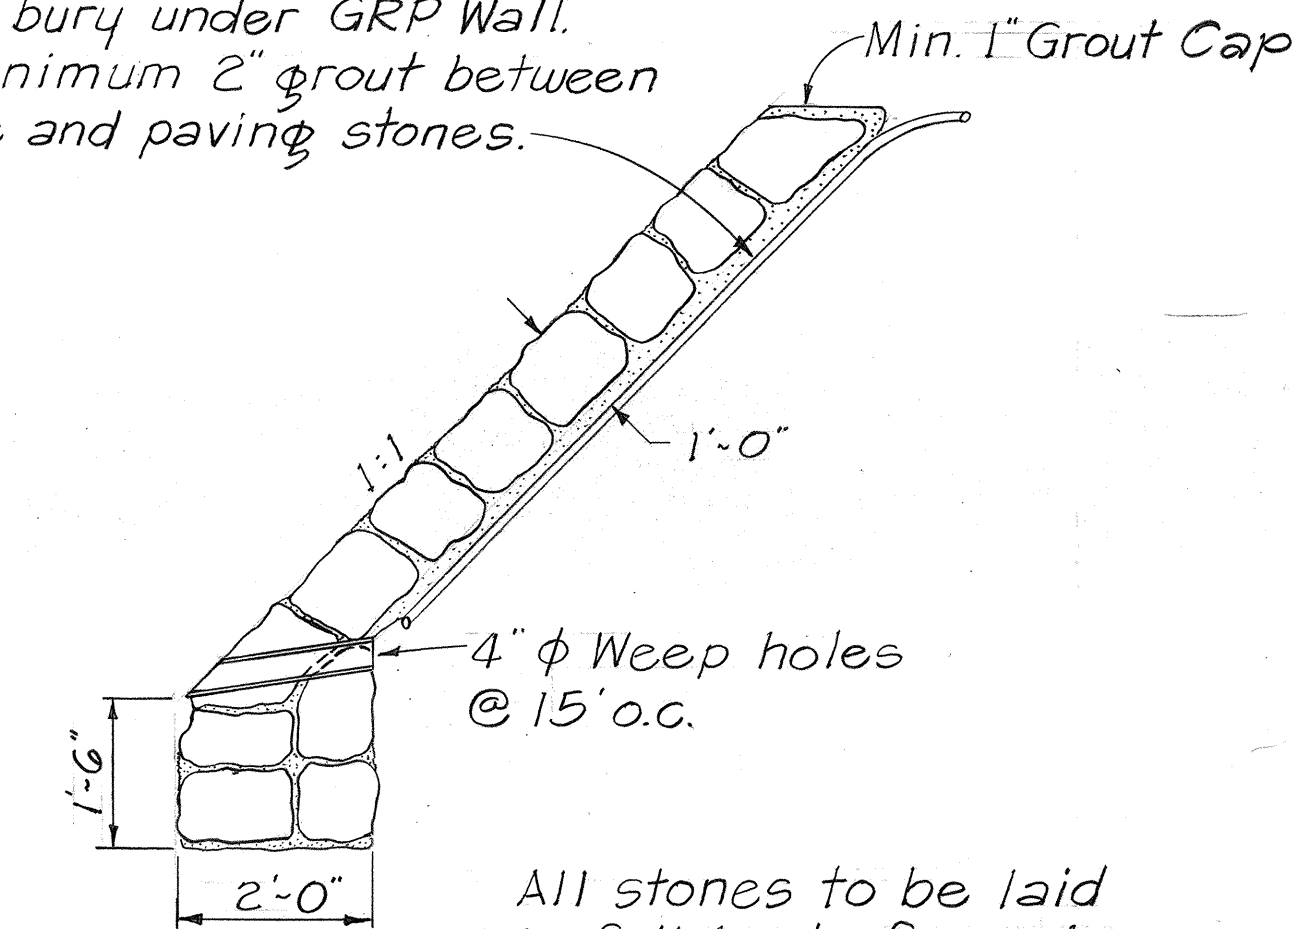

Not To Scale

GENERAL NOTES:

1. Any damages or relocations to the DWS water system, including meter boxes, covers, meters, and other appurtenances, and also to the consumers supply pipes shall be paid for by the contractor.
2. The DWS and/or consumers shall be notified at least 24 hours prior to any water shut-offs as required; shut-offs shall only be done by the DWS personnel or under their supervision.

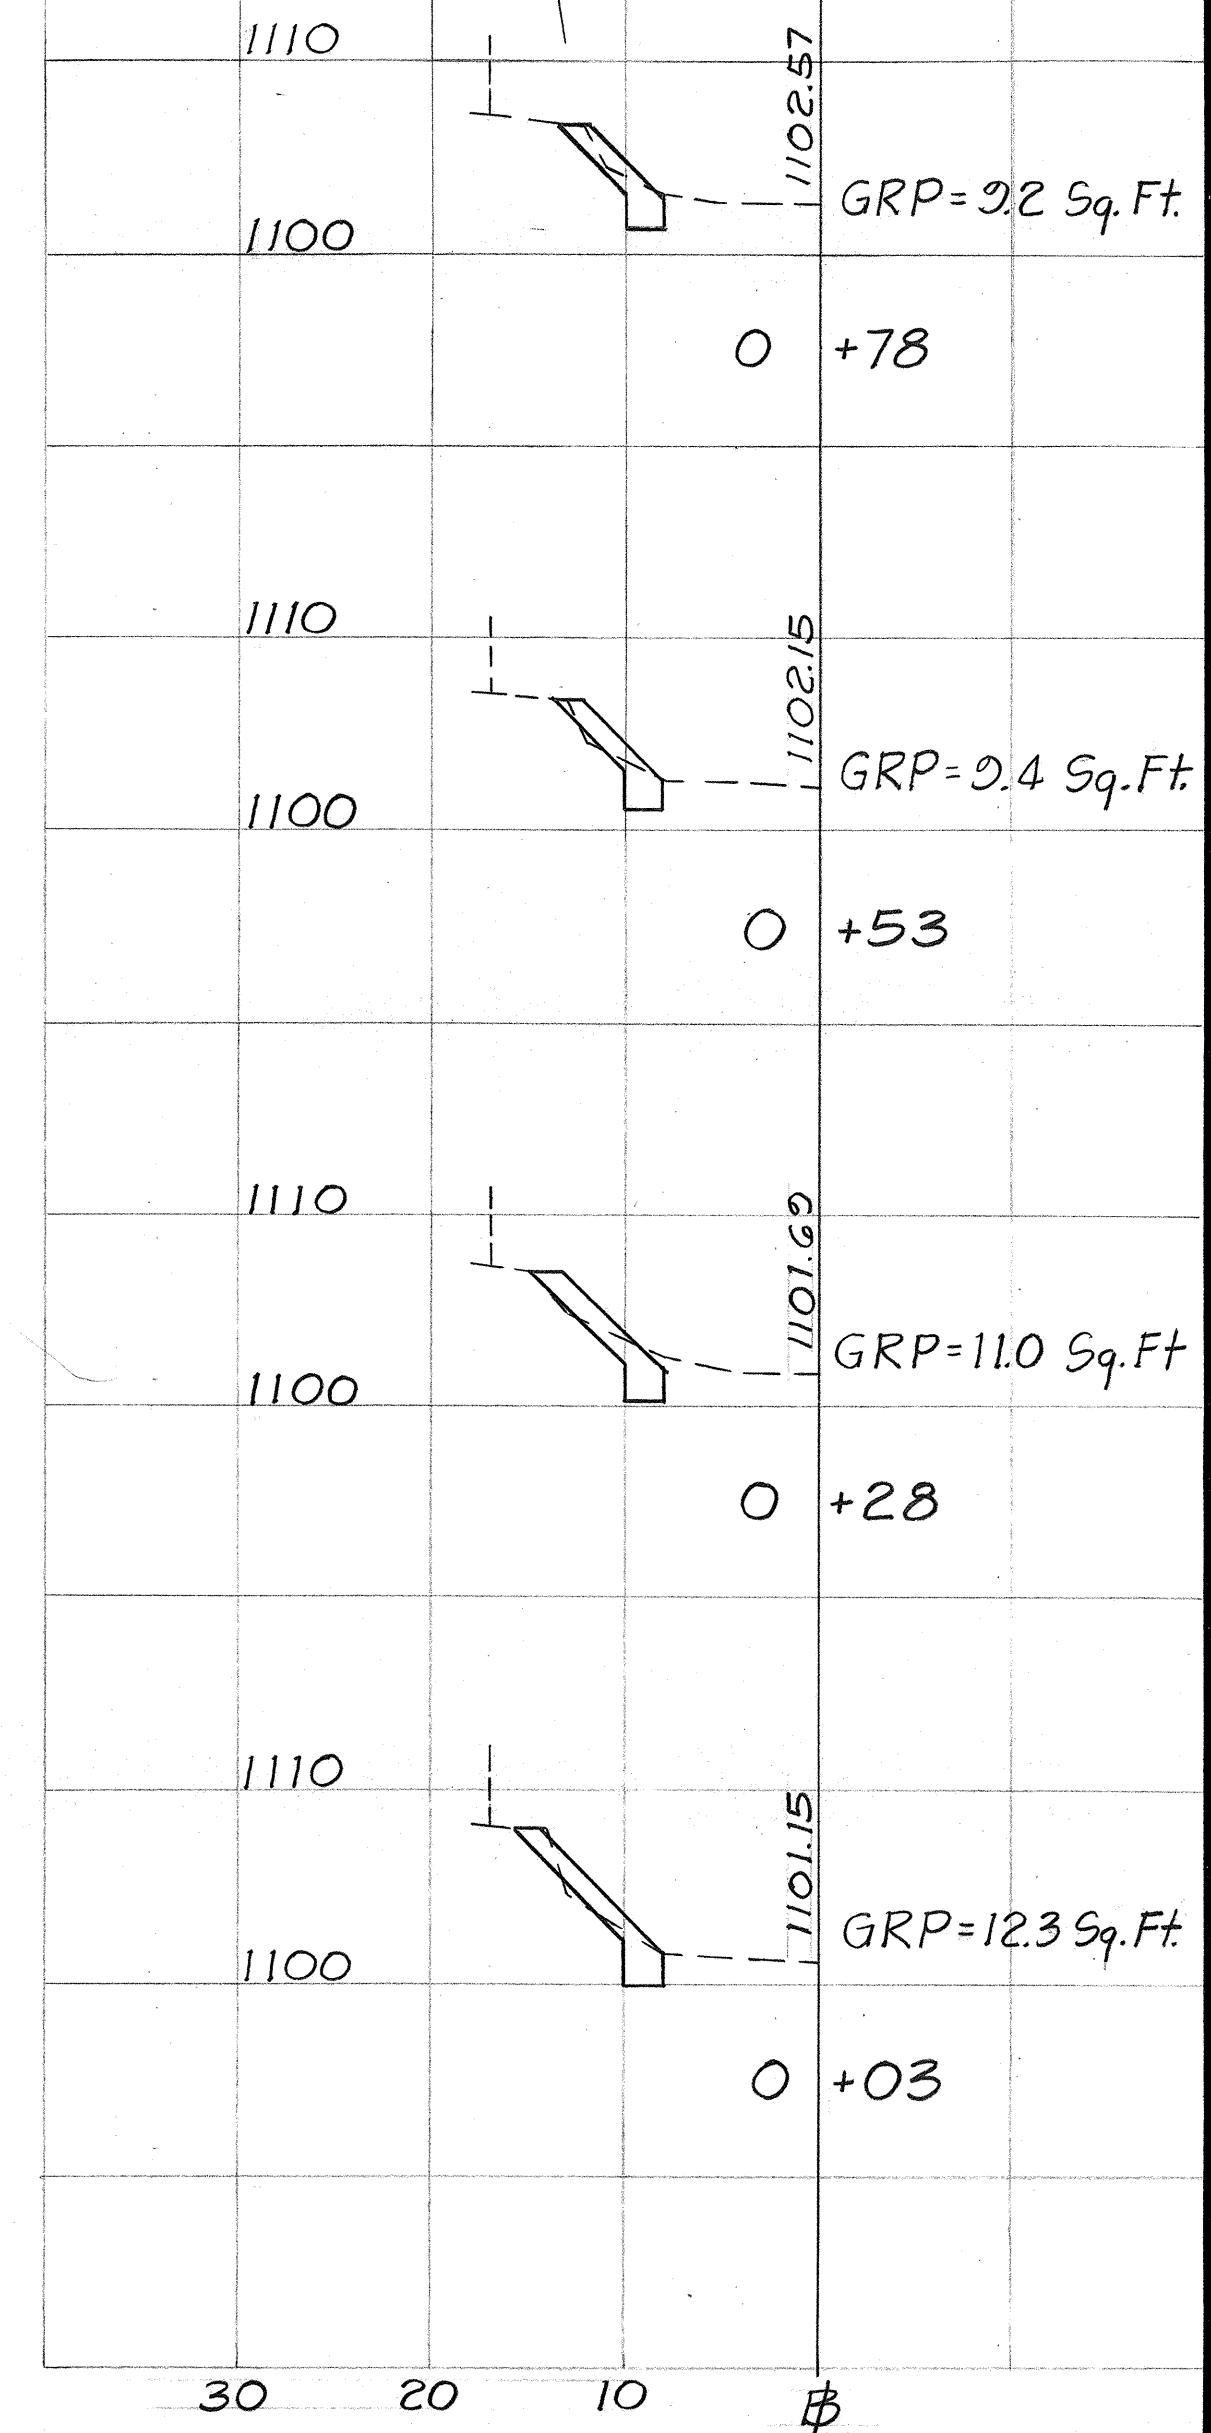

STATE OF HAWAII  
DEPARTMENT OF TRANSPORTATION  
LAND TRANSPORTATION FACILITIES DIVISION

LOCATION No. 3  
PLAN, ELEVATION, DETAIL  
AND CROSS SECTION

MAMANE STREET SLOPE IMPROVEMENT  
PROJ. No. 240A-01-78, HAMAKUA, HAWAII  
Scale: As Noted      Date: May 1978

SHEET No. 1 OF 1 SHEETS

6

|                  |                         |            |
|------------------|-------------------------|------------|
| ORIGINAL<br>PLAN | SURVEY PLOTTED BY _____ | DATE _____ |
| NOTE BOOK        | DRAWN BY _____          | " _____    |
|                  | TRACED BY _____         | " _____    |
|                  | DESIGNED BY _____       | " _____    |
|                  | QUANTITIES BY _____     | " _____    |
| No. _____        | CHECKED BY _____        | " _____    |