

FED. ROAD DIST. NO.	STATE	PROJ. NO.	FISCAL YEAR	SHEET NO.	TOTAL SHEETS
HAWAII	HAW.	240A-01-92M	1992	31	31

DESTINATION SIGN SCHEDULE						
STATION	LEFT	RIGHT	DESCRIPTION	SIGN No.	SIZE (SQ. FT.)	FOOTING
112+71 114+09	•		Waipio Valley → Lookout	D-1	(3'-6"x9'-0") 32 S.F.	TYPE VI 2 Each
182+30	•		↑ Waipio 2 Kukuihaele ↗	D-2	(4'-0"x9'-0") 36 S.F.	BREAKAWAY 2 Each
39+63		•	Paauhau →	D-3	(2'-0"x8'-0") 16 S.F.	TYPE VII 2 Each
46+23		•	← Hilo 39 Waimea 17 →	D-4	(4'-0"x8'-6") 34 S.F.	BREAKAWAY 2 Each
46+78	•		← Paauhau	D-5	(2'-0"x8'-0") 16 S.F.	TYPE VII 2 Each
				5 Ea.	134 S.F.	—


NOTES: 1. All letters shall be 8" Upper case and 6" lower case, Modified "E".
2. Letters to be white on green background.
3. Refer to Standard Plan TE-14 for border detail.

OBJECT MARKER SCHEDULE					
STATION		LEFT	RIGHT	OBJECT MARKER OM-2 w/o Post	REMARKS
FROM	TO				
308+00			•	1	on pole
519+89			•	1	on pole
528+71	556+41	•		23	on poles
528+96	3+60		•	25	on poles
TOTALS				50 Each	

ROUTE MARKER SCHEDULE					
STATION	LEFT	RIGHT	SIGN NO.	REMOVE	INSTALL
369+97	•	•	M1-G(240)	2	2
528+33		•	M1-G(240)	1	1 *
526+25	•		M1-G(240)		1
47+58		•	M2-1; M1-G(240)	1	1
48+66	•		M1-G(240)	1	1
TOTALS				5 Each	6 Each

* Replace Sign Panel Only

MILEPOST MARKER SCHEDULE				
STATION	LEFT	MILE POST NO. (ROUTE NO.)	REMOVE	INSTALL
131+85	•	9(240)	1	1
183+92	•	8(240)	1	1
236+33	•	7(240)	1	1
288+85	•	6(240)	1	1
342+02	•	5(240)	1	1
394+93	•	4(240)	1	1
447+65	•	3(240)	1	1
500+48	•	2(240)	1	1
553+63	•	1(240)	1	1
49+65	•	0(240)	1	1
TOTALS			10 Each	10 Each

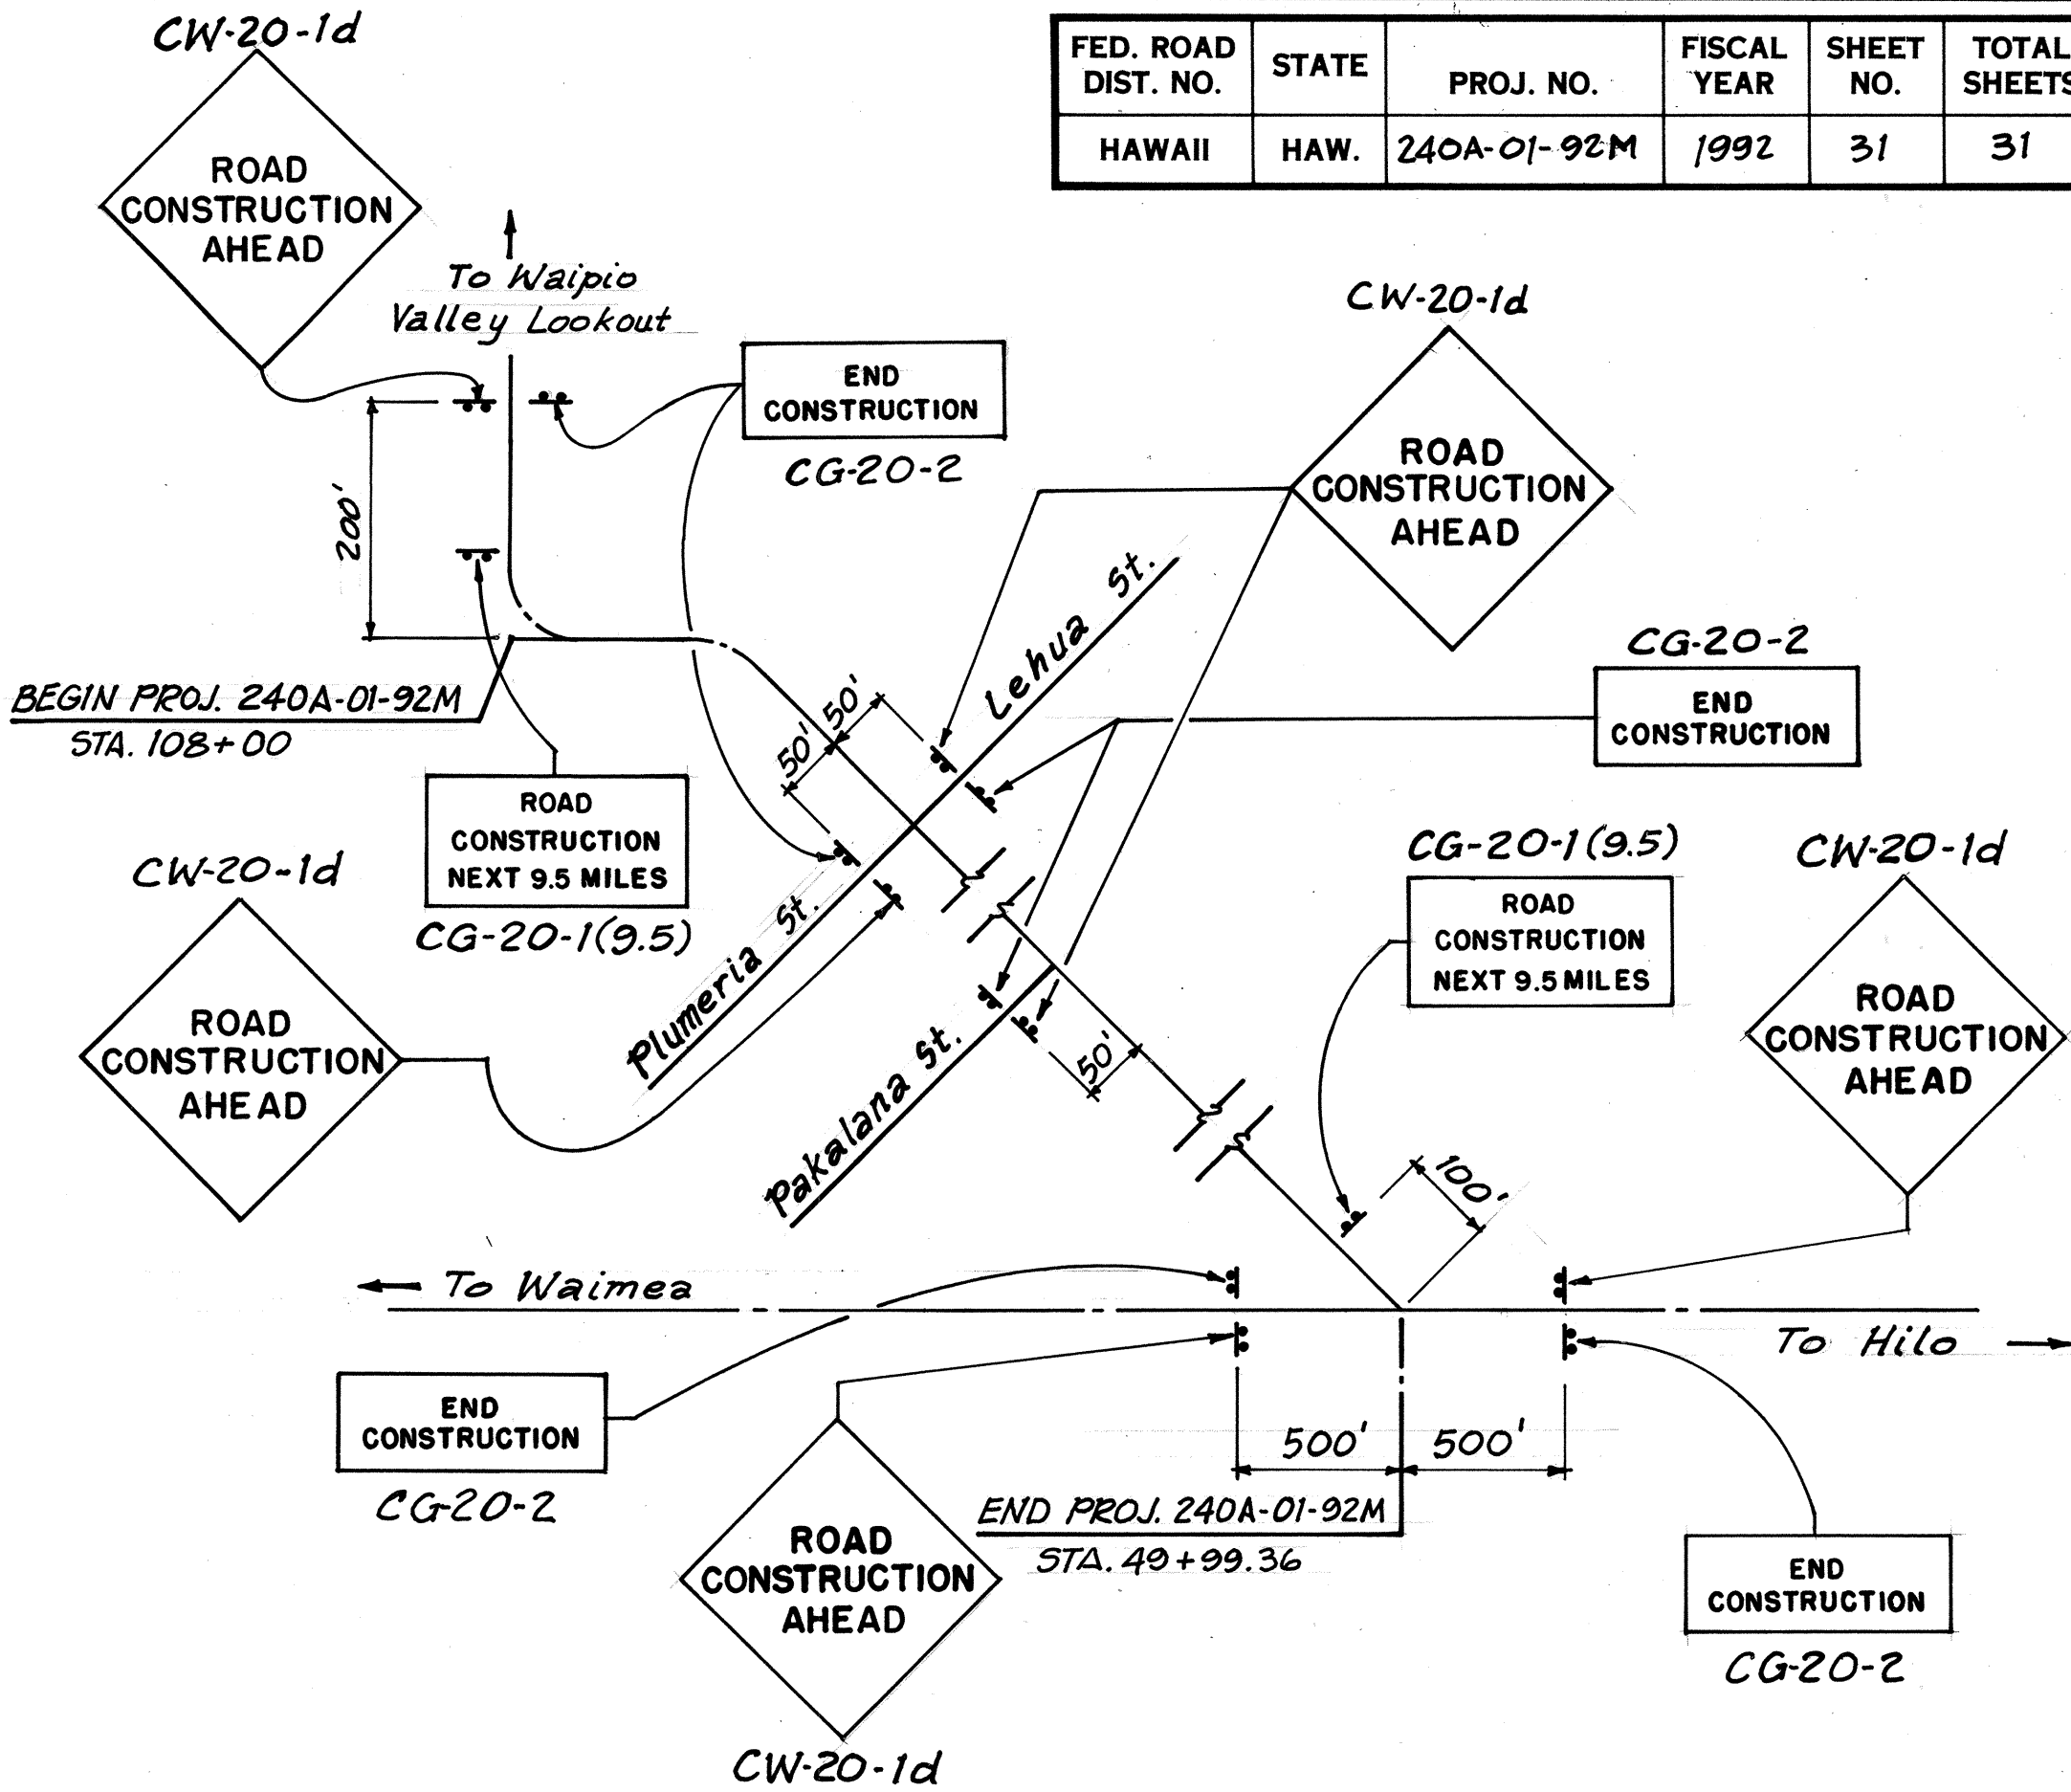

SIGN DETAIL
Not To Scale

SURVEY PLOTTED BY	DATE
DRAWN BY	
DESIGNED BY	
CHECKED BY	
ORIGINAL PLAN	
NOTE BOOK	
NO.	