

FED. ROAD DIST. NO.	STATE	PROJ. NO.	FISCAL YEAR	SHEET NO.	TOTAL SHEETS
HAWAII	HAW.	240A-01-92M	1992	28	31

NOTE :

All flexible delineator post shall be TYPE B unless otherwise noted on plans.

REFLECTOR MARKER SCHEDULE

STATION		LEFT	RIGHT	RM-2 w/POST		RM-3 w/POST		RM-3 (BI-DIR) w/POST		RM-4 w/STEEL POST		REMARKS
FROM	TO			STEEL	FLEX	STEEL	FLEX	w/o POST	STEEL	FLEX	w/STEEL POST	
Lookout ROAD	113+17	●		5		2						
112+20		●	●						RM-3	RM-3		@ culvert
113+55	118+34	●		5		1						
113+55	115+86	●		2		2						
116+28	118+00	●		1		1			RM-2			
120+50	123+12	●		1		1						
121+32	123+98	●		1		1						
125+86	130+18	●		2		1			RM-2			
127+80	130+34	●		2		2						
129+00		●	●						RM-3(2)			@ culvert
135+11		●						1				on sign post
142+38	145+56	●		2		1						
144+00		●	●						RM-3	RM-3		@ culvert
156+00	158+28	●		2		2						
157+11	158+28	●		1		1						
157+67		●	●						RM-3(2)			@ culvert
158+80	162+94	●		3		1						
158+87	163+13	●		3		2						
159+27		●	●						RM-3(2)			@ culvert
163+56	164+96	●				2						
163+67	167+82	●		3		2						
163+90		●	●						RM-3(2)			@ culvert
167+00		●	●						RM-3(2)	RM-3		@ culvert
178+21		●	●						RM-3			@ culvert
178+68		●	●					3				on sign post
179+00		●				2						
179+00		●							RM-3			@ culvert
182+80		●						1				on sign post
184+80		●						1				on sign post
197+71	199+45	●		2								
197+75	200+00	●		1		1						
201+57	206+07	●		3		2						
201+60	206+50	●		3		1						
204+10		●	●						RM-3(2)			@ culvert
209+77	211+00	●	●			1			RM-3			
210+03	211+04	●				1			RM-3			
215+53	221+54	●		2		1			RM-2			
216+03	219+40	●		2		2						
217+34		●	●						RM-3(2)			@ culvert
221+93	224+06	●		1					RM-2			
223+00		●	●						RM-3	RM-3		@ culvert
227+22	228+51	●				2						
227+62	231+11	●		2		2						
227+95		●	●						RM-3(2)			@ culvert
229+17	233+90	●		3		1						
232+00		●	●						RM-3	RM-3		@ culvert
234+55	236+94	●		1		1			RM-2			
236+50		●	●						RM-3	RM-3		@ culvert
239+39	241+55	●		1					RM-2			
239+93	241+30	●				1			RM-2			
240+50		●	●						RM-3(2)			@ culvert
243+71	246+15	●		2								
243+85	249+55	●		4		1						
253+15		●	●					2				on sign post

CONTINUED

STATION		LEFT	RIGHT	RM-2 w/POST		RM-3 w/POST		RM-3 (BI-DIR)		RM(BI-DIR.) w/POST		RM-4 w/STEEL POST	REMARKS
FROM	TO			STEEL	FLEX	STEEL	FLEX	w/o POST	STEEL	FLEX			
254+26	255+82	●		1		2							
254+66	255+82	●		1		2							
255+50		●	●							RM-3 (2)			@ culvert
256+73	260+63	●		2						RM-2			
262+40	264+59	●		1						RM-2			
265+60	271+85	●		3		2							
267+32	267+70		●			2							
267+50		●	●							RM-3 (2)			@ culvert
272+50	281+18	●		4		1							
273+29	274+93		●			1							
274+10		●	●							RM-3 (2)			@ culvert
280+50		●	●							RM-3	RM-3		@ culvert
282+07	284+47	●		2		1							
282+07	283+96		●	1		1				RM-2			
282+75		●	●							RM-3(2)			@ culvert
284+94	288+ 34	●		1		1				RM-2			
285+67	288+ 00		●	1						RM-2			
286+50		●	●							RM-3(2)			@ culvert
294+40			●					1					on sign post
297+58		●						1					on sign post
300+56	301+84	●				2							
300+56	301+84		●	1		1							
301+05		●	●							RM-3(2)			@ culvert
308+50		●	●								RM-3(2)		@ culvert
310+73	313+76	●				2						2	
310+89	313+76		●			3						2	
317+99	321+ 24	●		2		1				RM-3/2			
319+30		●	●							RM-3	RM-3		@ culvert
326+78		●						1					on sign post
333+63	337+78		●	2		1				RM-2			
336+34		●	●							RM-3	RM-3		@ culvert
338+13	339+92	●				1				RM-3/2			
338+13	339+87		●			1				RM-2/3			
341+50	342+80		●				2						TYPE A
342+38	343+15	●					2						TYPE A
351+20	353+69		●			2	4						
352+64	354+53	●		1		1				RM-3/2			
354+67		●	●							RM-3	RM-3(4)		@ culvert
357+00	358+77	●		1		1				RM-3/2			
357+12	358+77		●	1		1				RM-2/3			
360+00	365+00	●									RM-2(6)		
360+00	365+00		●		6								
367+60		●	●								RM-3(2)		@ culvert
373+39	375+ 52	●		1		1				RM-3/2			
374+02		●	●							RM-3	RM-3		@ culvert
378+50	379+20		●				3				RM-3		
378+60	380+50	●					5						TYPE A
385+00	390+ 00	●			6								
394+88	399+65	●		1		1				RM-3/2			
396+00		●	●							RM-3	RM-3		@ culvert
402+08		●	●								RM-3(2)		@ culvert
407+83		●	●								RM-3(2)		@ culvert
409+50		●	●					2					on sign post
417+ 30		●	●								RM-3(2)		@ culvert
424+ 00		●	●								RM-3(2)		@ culvert
435+40			●					1					on sign post
439+50		●	●								RM-3(2)		@ culvert

CONTINUED NEXT SHEET



STATE OF HAWAII
DEPARTMENT OF TRANSPORTATION
HIGHWAYS DIVISION
**REFLECTOR MARKER
SCHEDULE**
HONOKAA-WAIPIO ROAD RESURFACING
PROJ. No. 240 A-01-92M
HAMAKUA, HAWAII
Date: April, 1992
SHEET No. 1 OF 2 SHEETS

SURVEY PLOTTED BY _____ DATE _____
DRAWN BY _____
DESIGNED BY _____
NOTE BOOK _____
QUANTITIES BY _____
CHECKED BY _____
No. _____

REFLECTOR MARKER SCHEDULE													
STATION		LEFT	RIGHT	RM-2 w/POST		RM-3 w/POST		RM-3 (BI-DIR)		RM (BI-DIR.) w/POST		RM-4 w/STEEL POST	REMARKS
FROM	TO			STEEL	FLEX	STEEL	FLEX	w/o POST	STEEL	FLEX			
440+00	443+29	●		2		1				RM-3/2			
447+46	449+02		●			1				RM-2/3			
447+90	448+90	●			3								
458+25		●	●								RM-3 (2)		@ culvert
467+37	470+53		●	1		1				RM-2/3			
467+63	470+53	●		1		1				RM-3/2			
469+75		●	●							RM-3 (2)			@ culvert
476+00	480+00	●					5						
478+00		●	●								RM-3 (2)		@ culvert
483+15		●	●								RM-3 (2)		@ culvert
489+15		●	●								RM-3 (2)		@ culvert
489+60	491+35	●						3					on sign posts
491+95		●	●					2					on sign posts
492+50		●	●								RM-3 (2)		@ culvert
495+84	501+68		●	6		1							
497+20	501+00	●				1				RM-3/2 RM-2 (2)	RM-2 (2)		
499+48		●						1					on sign post
501+30		●	●							RM-3 (2)			@ culvert
501+68	504+20	●				6						2	
502+00	512+11		●	4		9				RM-2 (2)		2	
502+20	512+11		●							RM-2/3 (4)			
506+02	507+86	●				4							
512+43			●					1					on sign post
520+33		●	●					2					on sign post
520+42			●			1							
548+25		●						1					on sign post
549+37			●					1					on sign post
552+00			●					1					on sign post
556+34			●					1					on sign post
0+19		●						1					on sign post
0+77	9+26	●		8		2							
2+54		●	●							RM-3	RM-3		@ culvert
3+10			●				4						
3+16			●					1					on sign post
3+92			●					1					on sign post
4+15			●					1					on sign post
4+71			●			2							@ guardrail
4+71			●					1					on R6-1 (R) sign post
4+90	6+75		●			3							
5+50		●	●							RM-3 (2)			@ culvert
20+79		●	●								RM-3 (2)		@ culvert
24+71	25+34		●			2							
25+05	25+49	●				2							
25+11		●	●							RM-3 (2)			@ culvert
32+00		●						1					on sign post
32+96	34+02	●				1				RM-3			
33+73		●	●							RM-3 (2)			@ culvert
37+85			●								RM-3		@ culvert
38+41			●								RM-3 (2)		@ culvert
38+43			●					1					on sign post
39+04		●									RM-3		@ culvert
39+52	42+46	●				2				RM-3			

CONTINUED

STATION		LEFT	RIGHT	RM-2 w/POST		RM-3 w/POST		RM-3 (BI-DIR) w/o POST	RM(BI-DIR.) w/POST		RM-4 w/STEEL POST	REMARKS
FROM	TO			STEEL	FLEX	STEEL	FLEX		STEEL	FLEX		
39+59	41+71		●					2			RM-3	
42+84		●										on sign post
45+00	49+55	●						4			RM-3	
46+38	48+09	●						2			RM-3	
TOTALS				109 Ea.	15 Ea.	121 Ea.	25 Ea.	35 Ea.	93 Ea.	53 Ea.	8 Ea.	

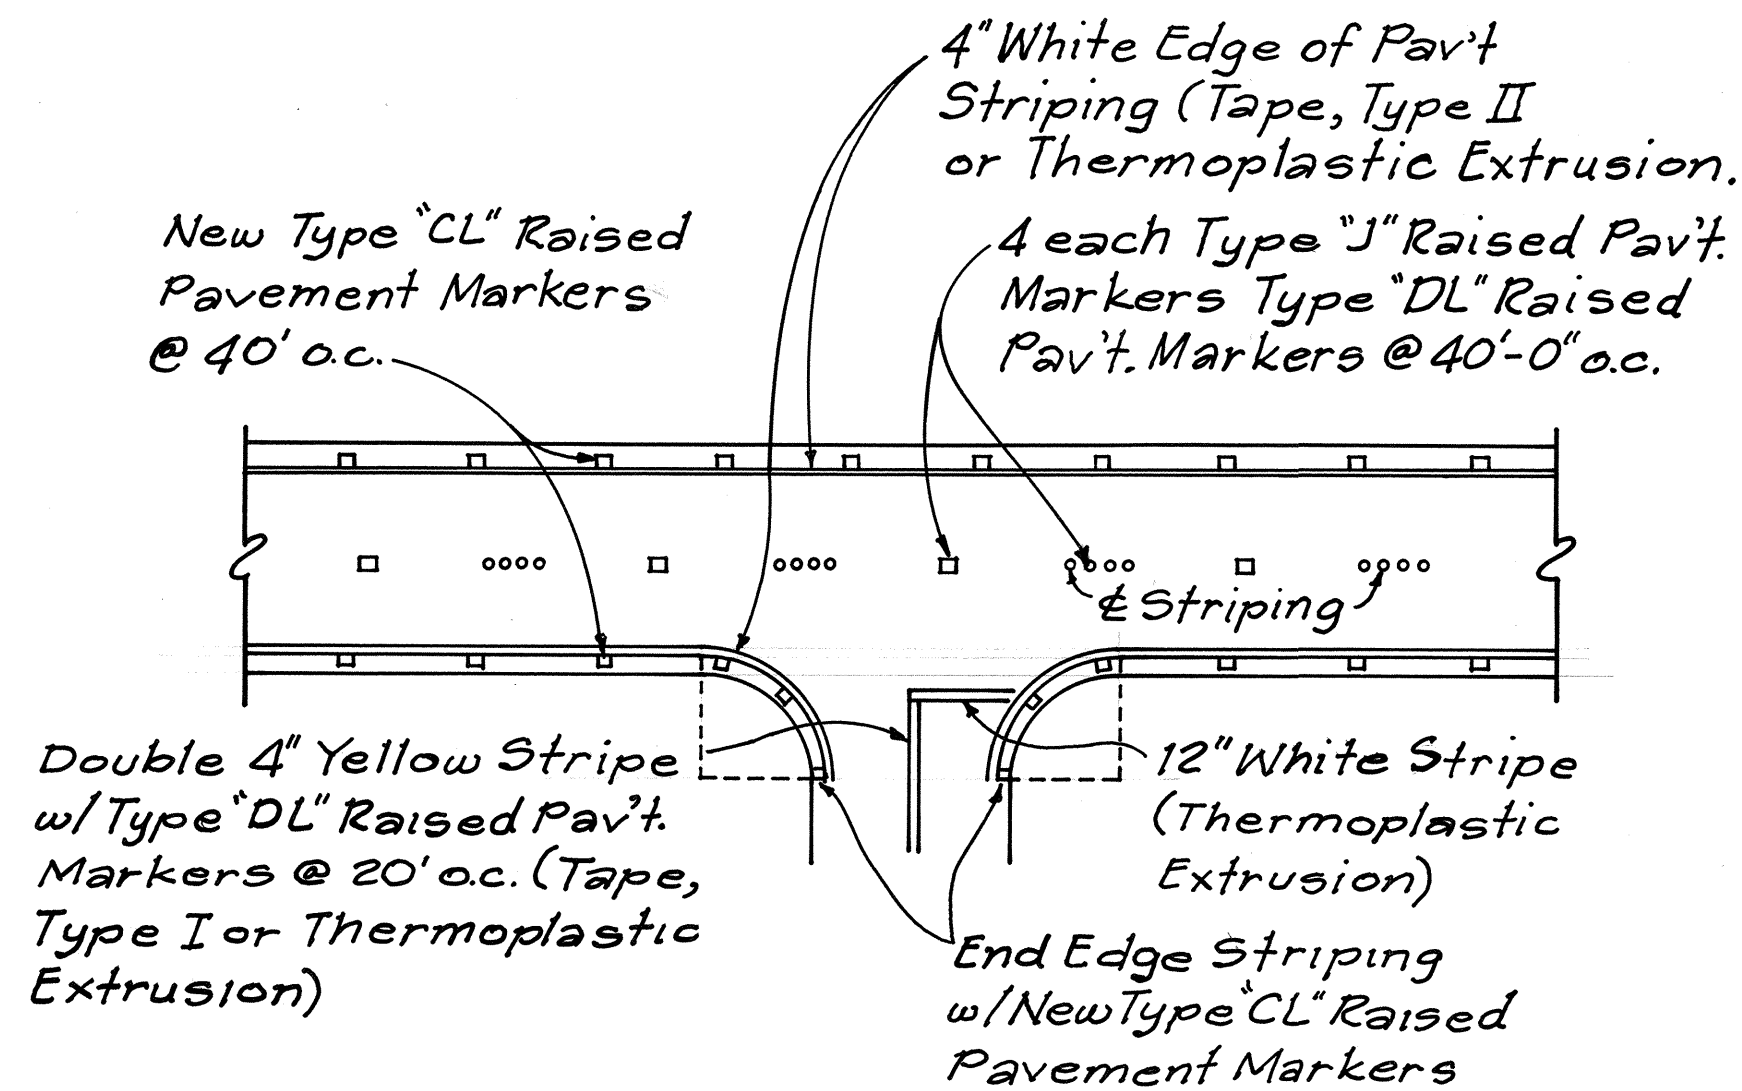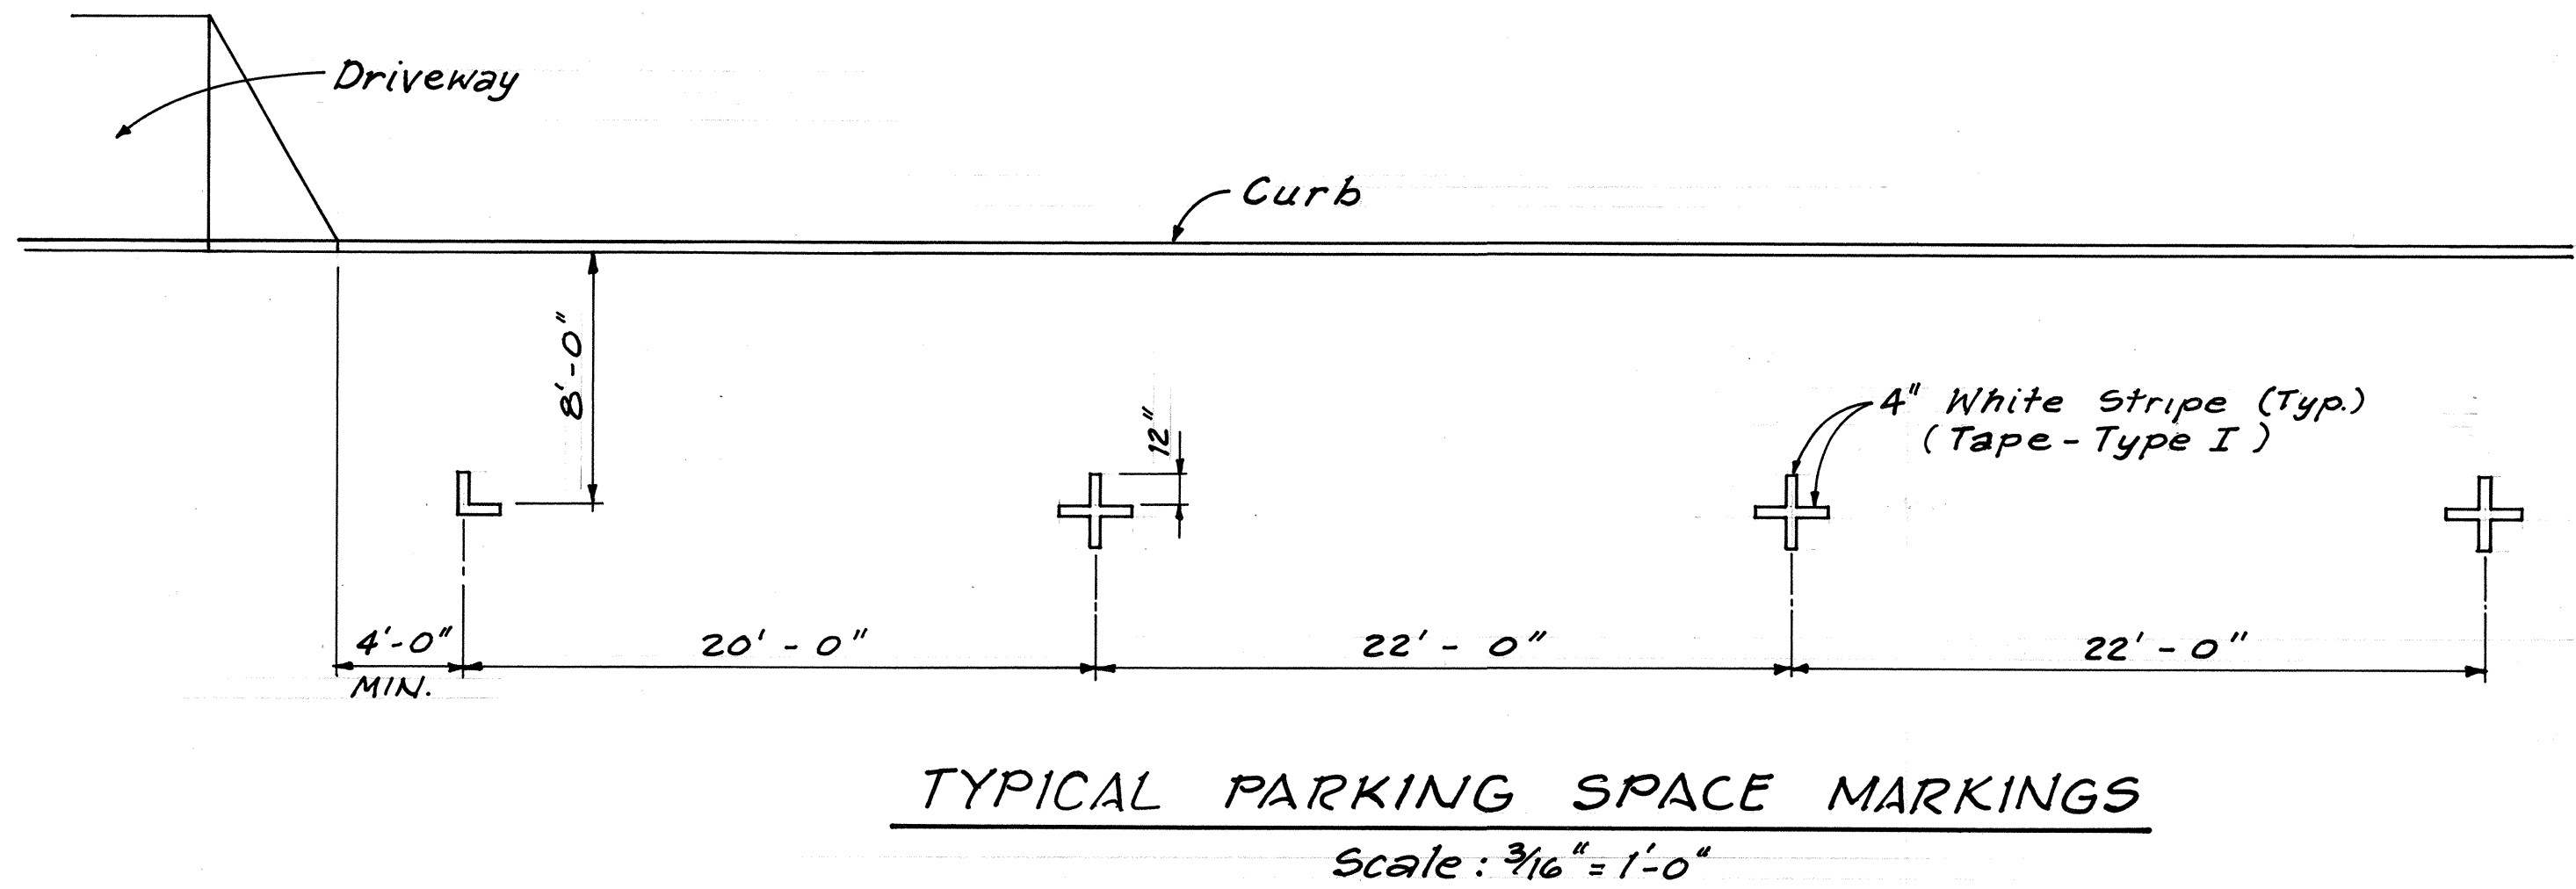

STATE OF HAWAII
DEPARTMENT OF TRANSPORTATION
HIGHWAYS DIVISION
**REFLECTOR MARKER SCHEDULE
AND DETAILS**
HONOKAA-WAIPIO ROAD RESURFACING
PROJ. No. 240A-01-92M
HAMAKUA, HAWAII
Scale: As Noted Date: April, 1992
SHEET No. 2 OF 2 SHEETS