




FED. ROAD DIST. NO.	STATE	FED. AID PROJ. NO.	FISCAL YEAR	SHEET NO.	TOTAL SHEETS

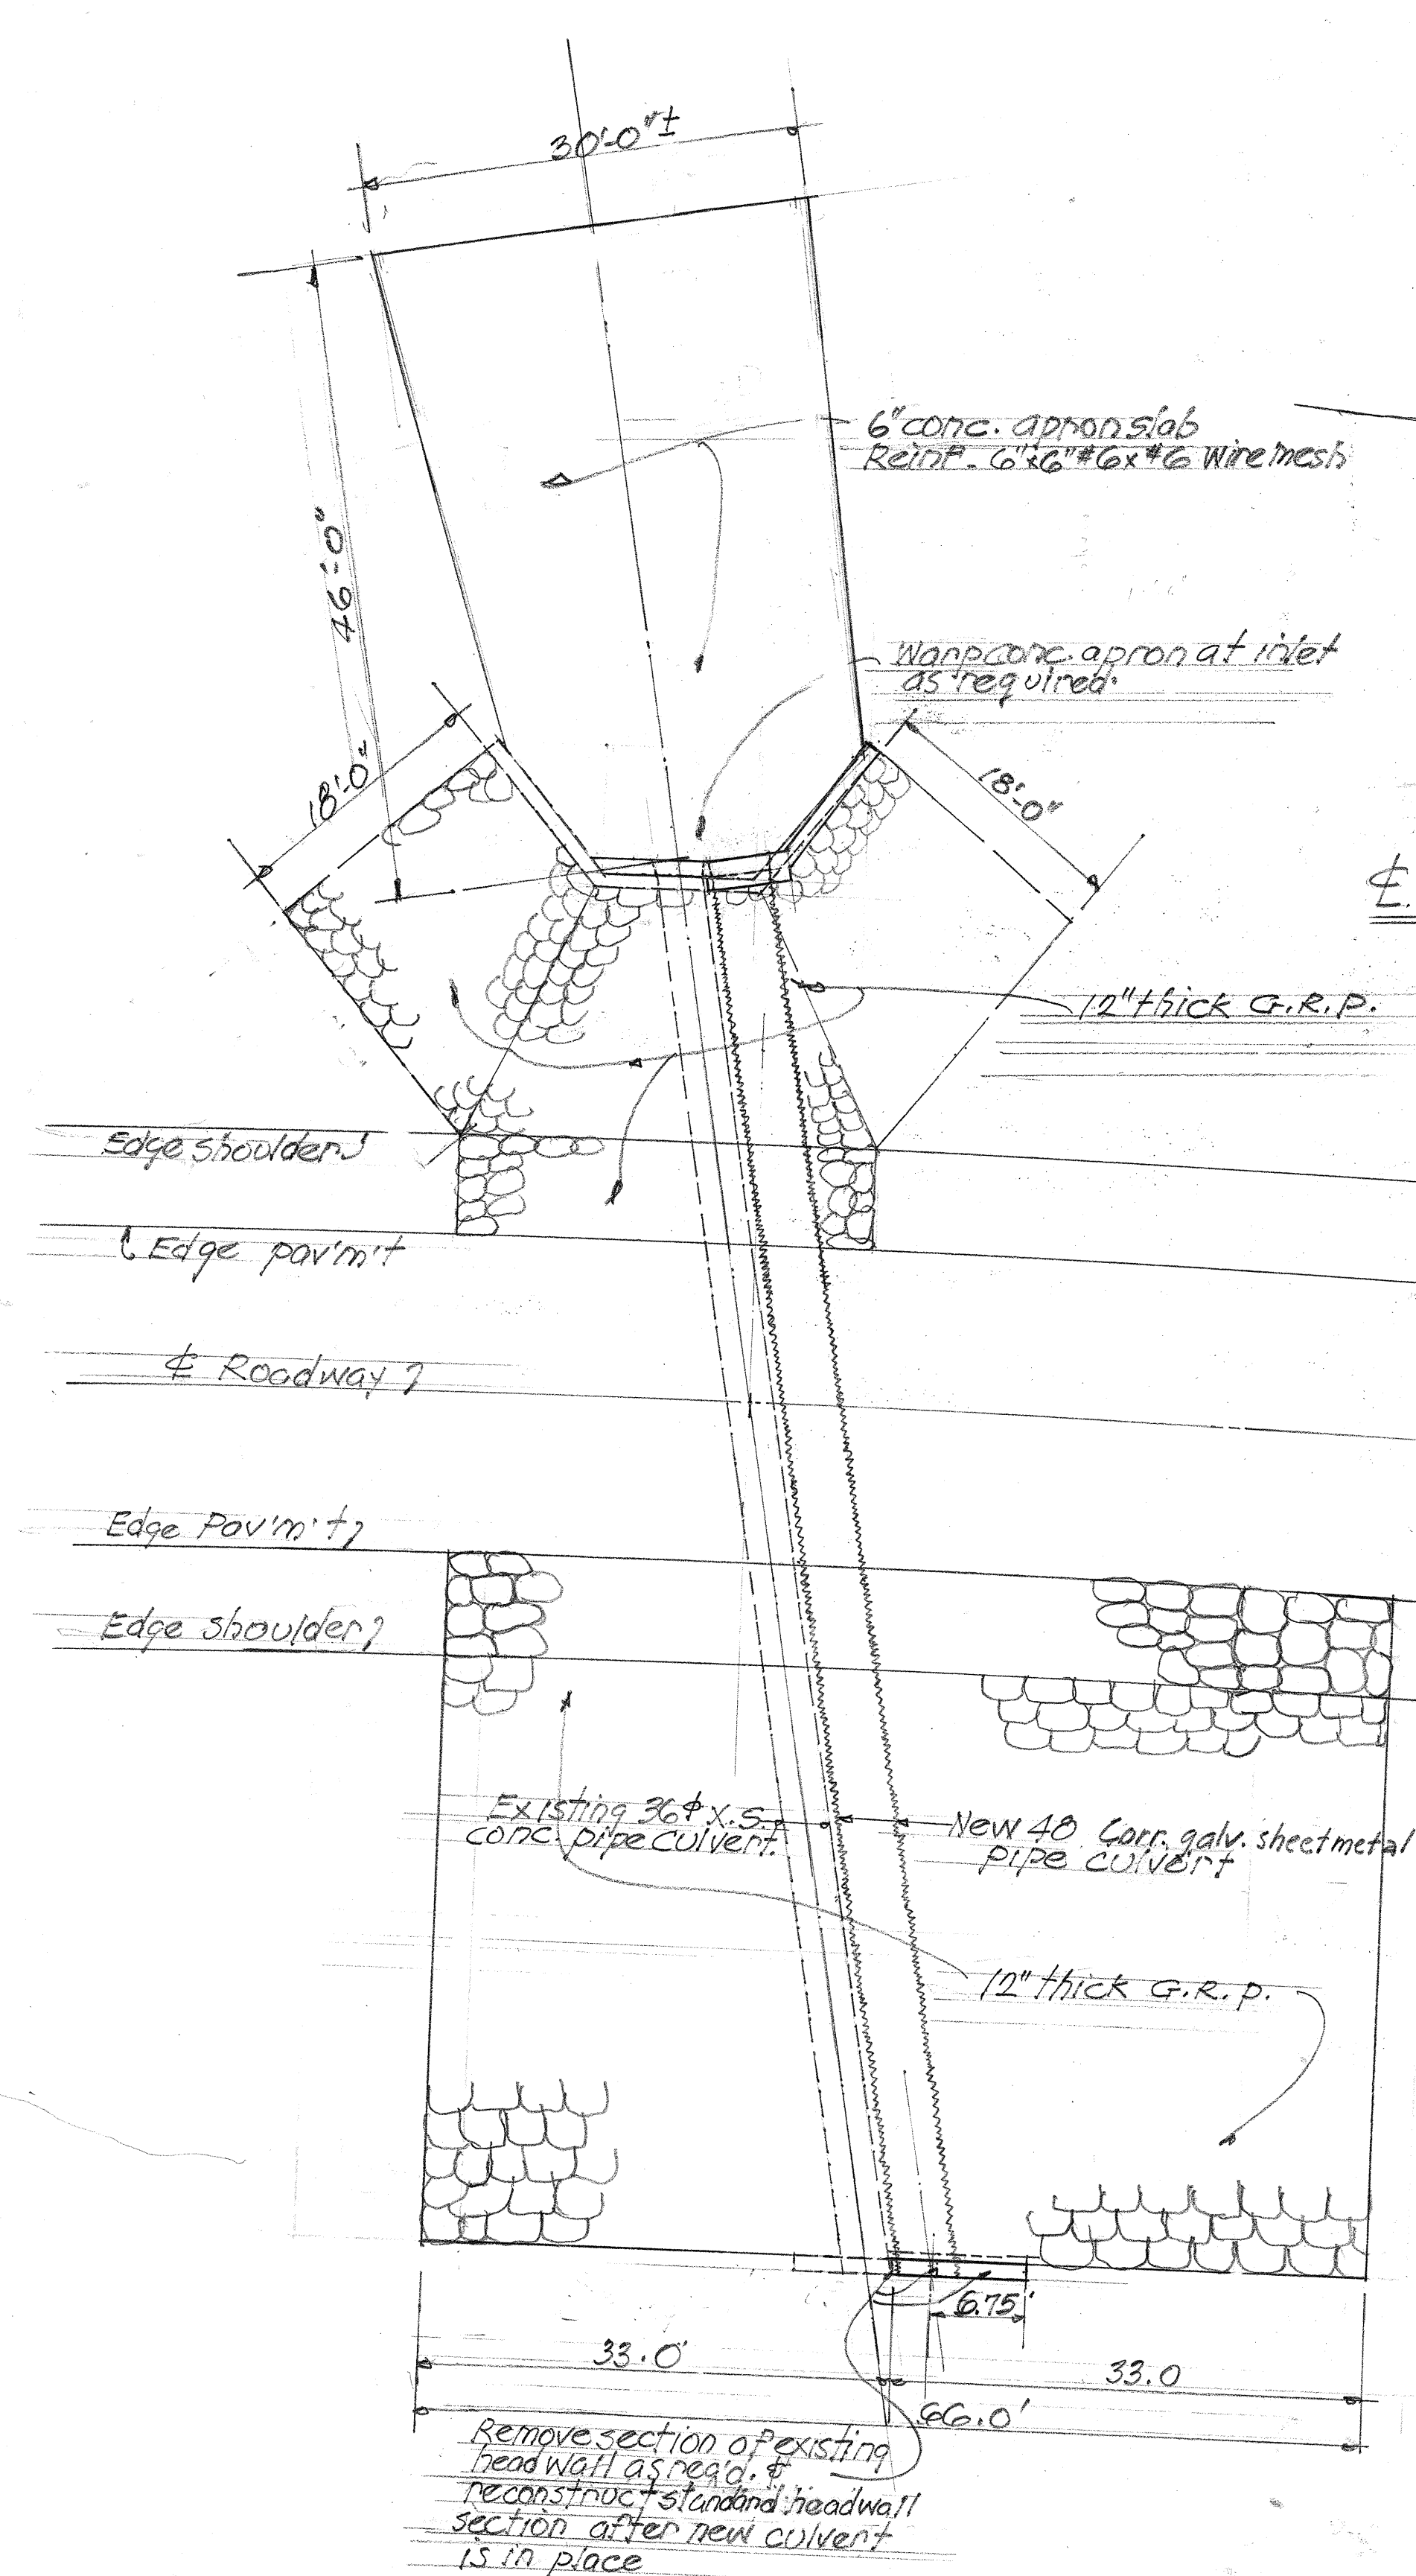


PLAN SCALE: 1"=10'-0"

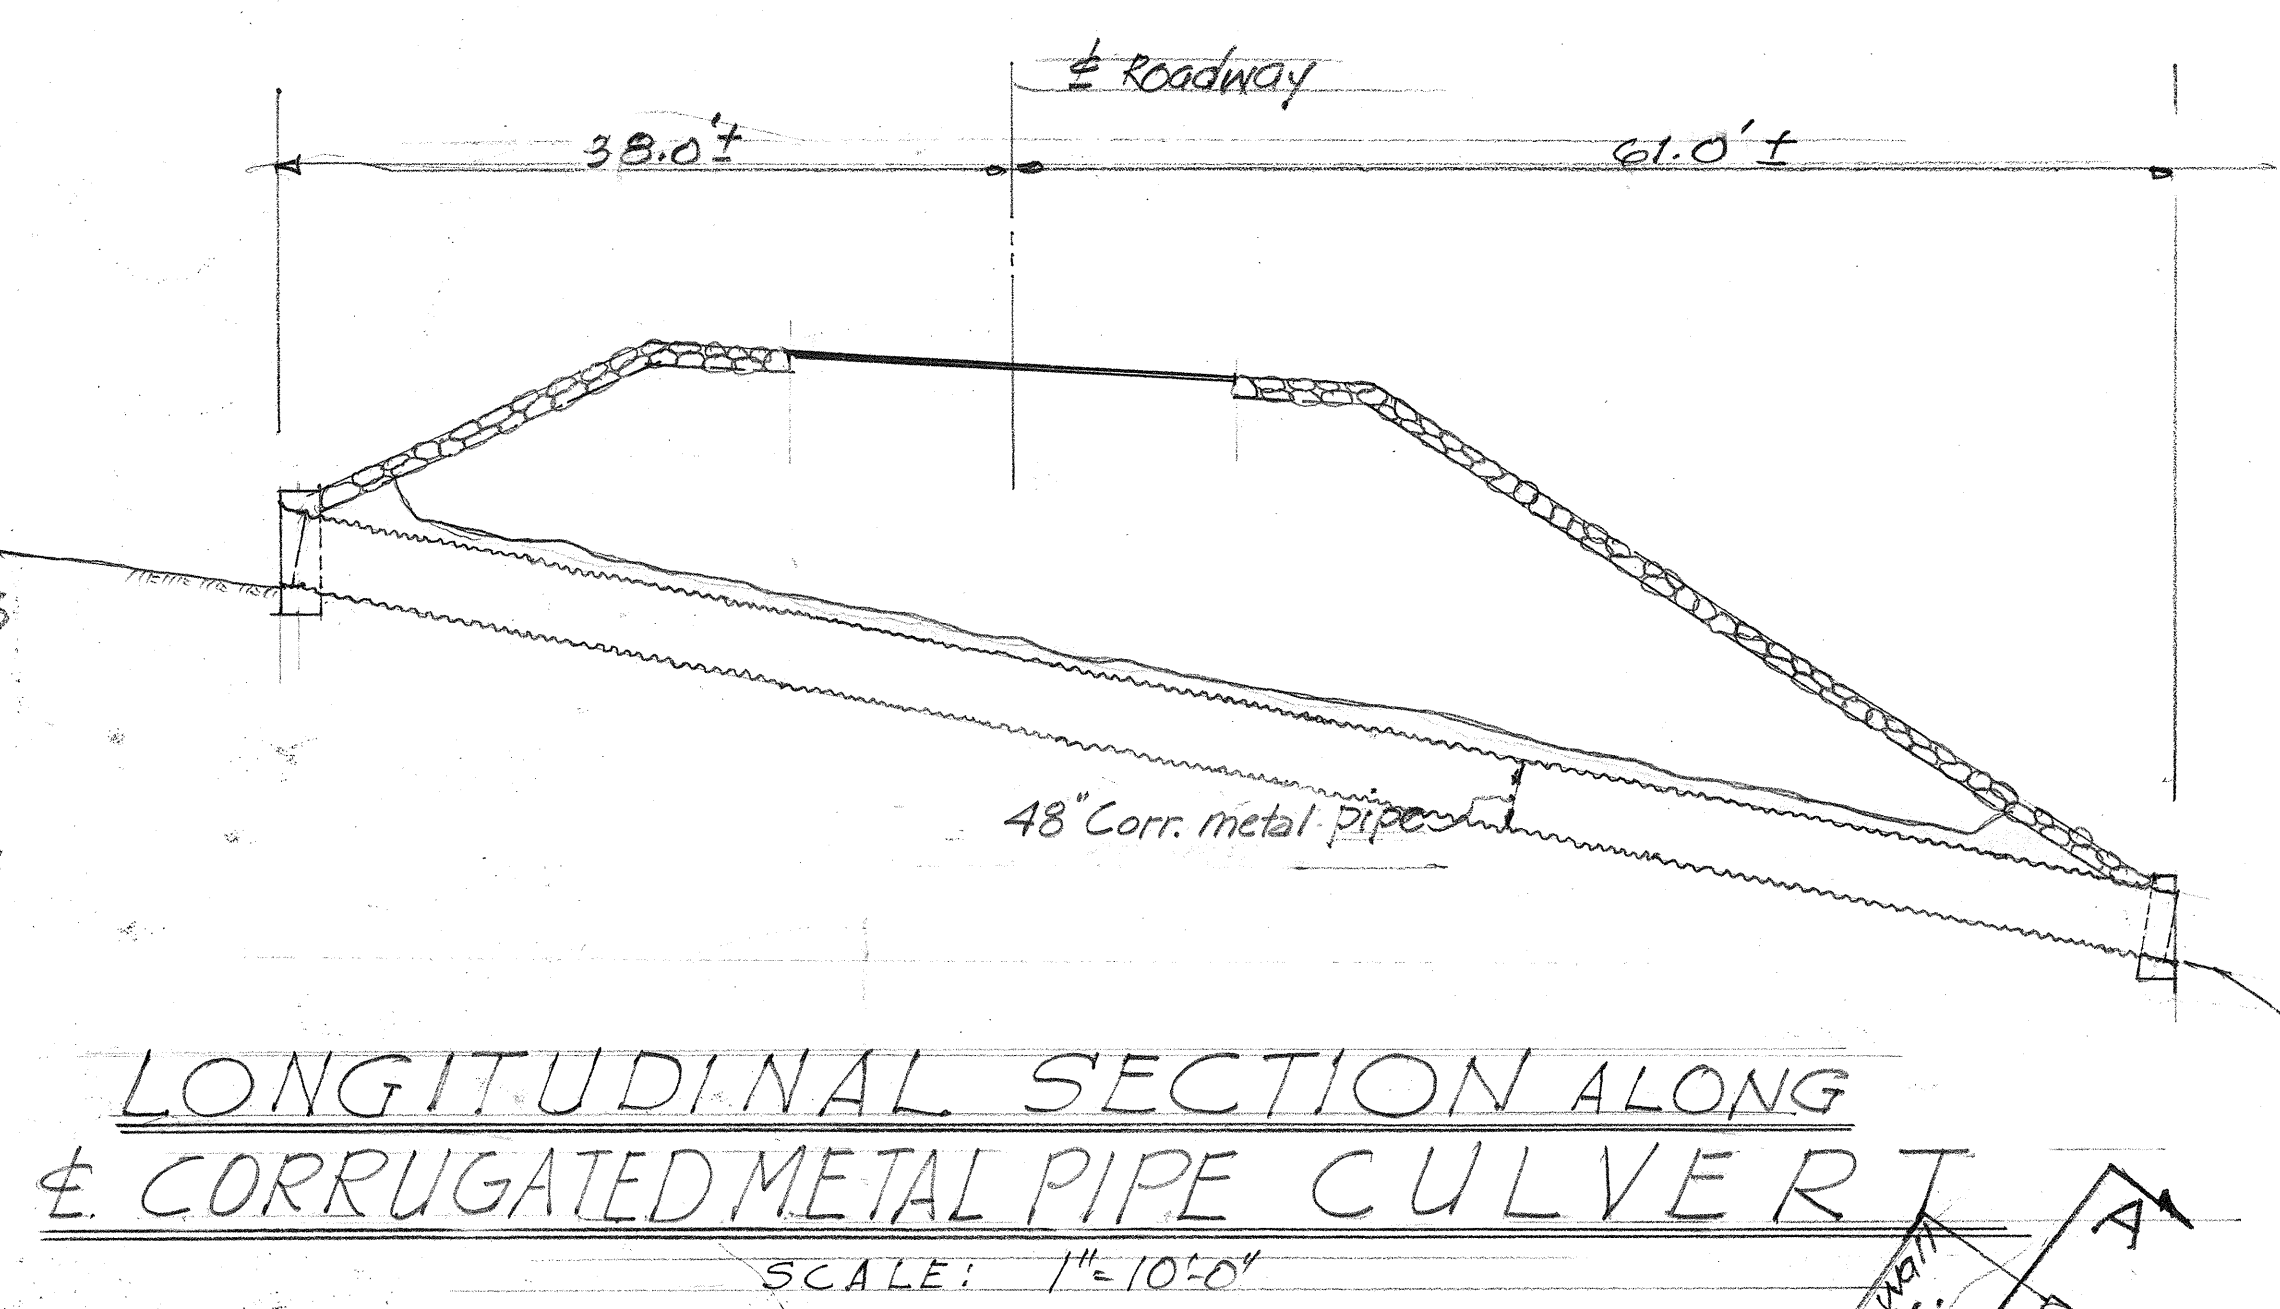


LONGITUDINAL SECTION ALONG 48" CORRUGATED METAL PIPE CULVERT SCALE: 1"=10'-0"

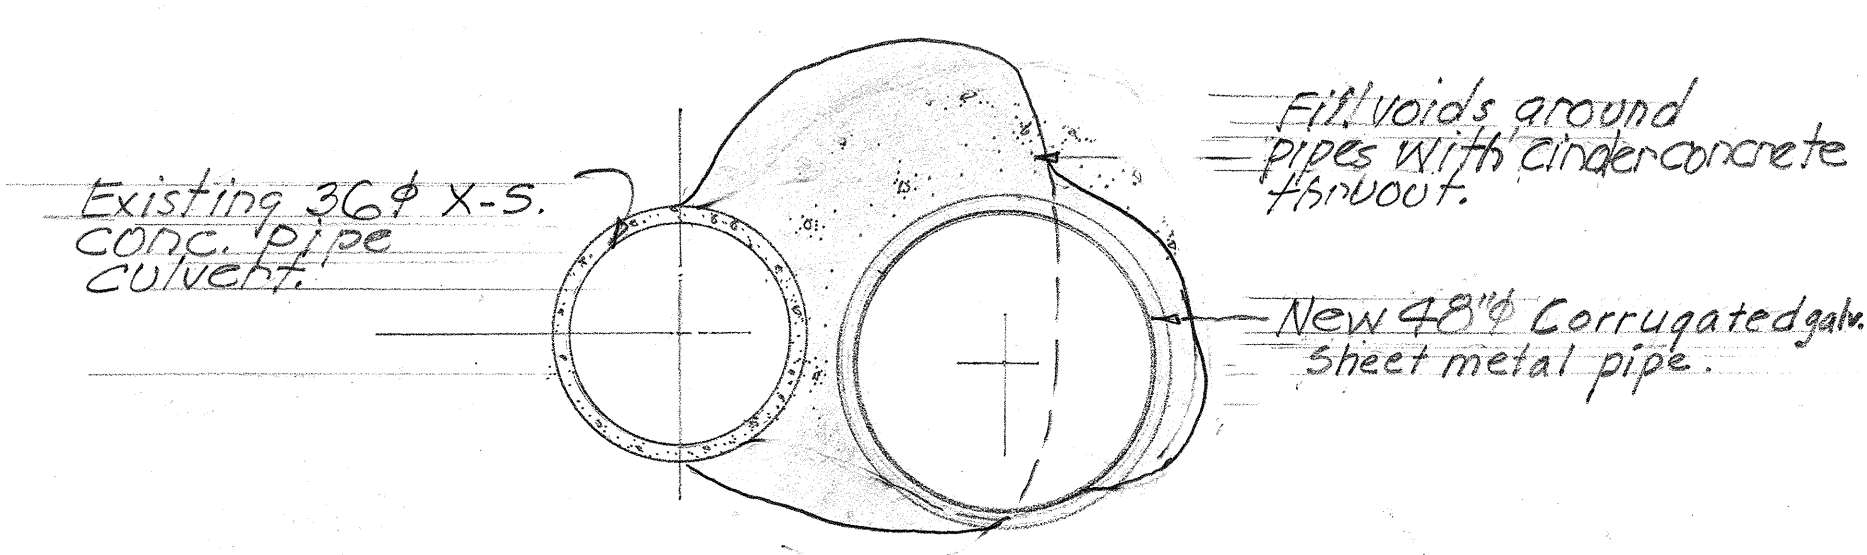


NORMAL SECTION SCALE: 3/8"=1'-0"

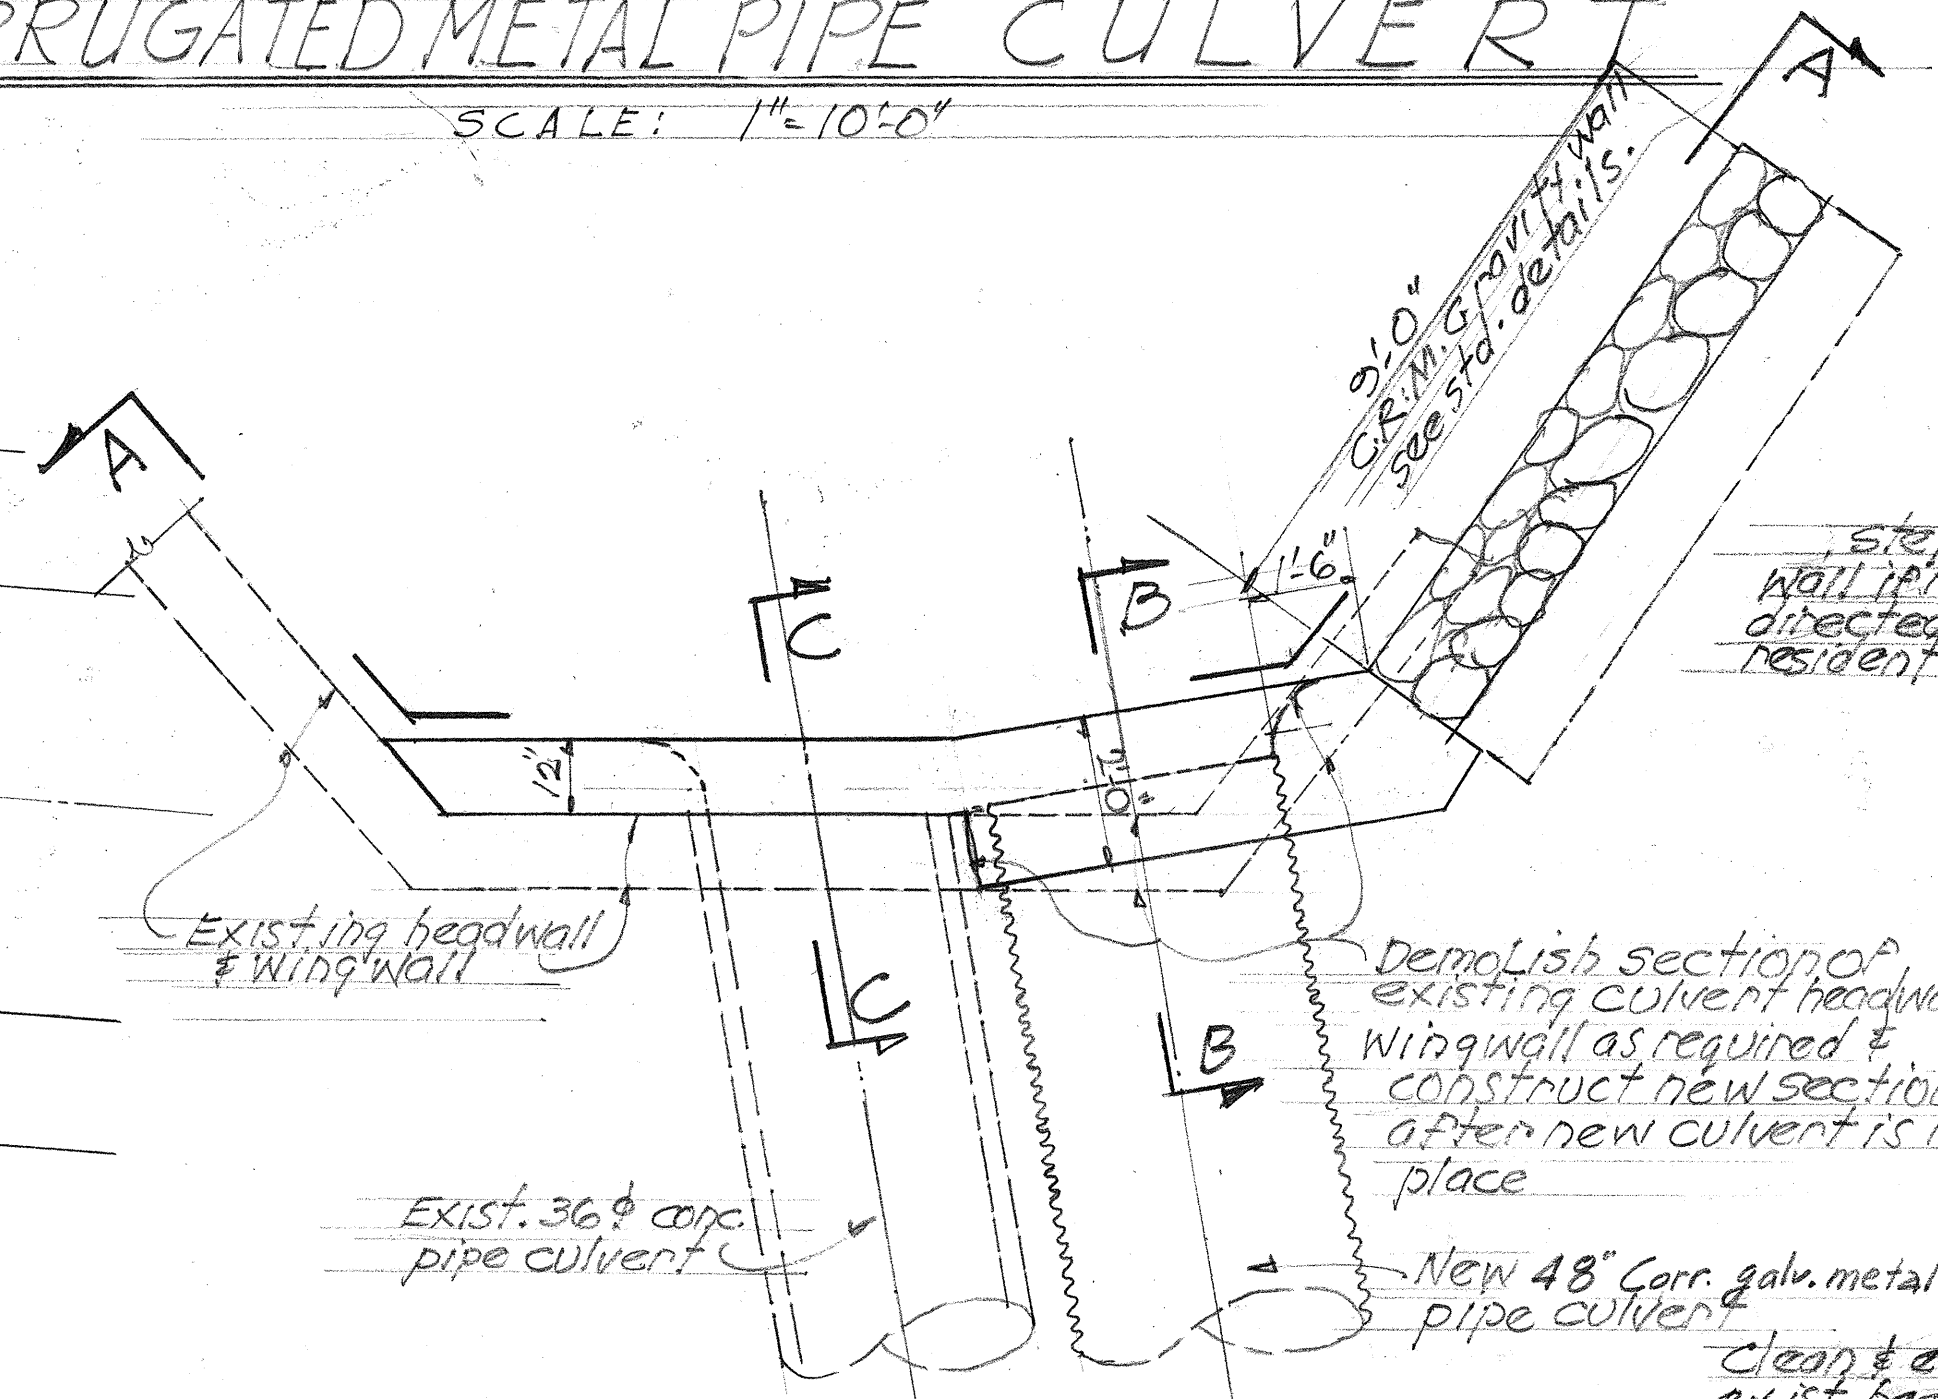


INLET PLAN SCALE: 3/8"=1'-0"

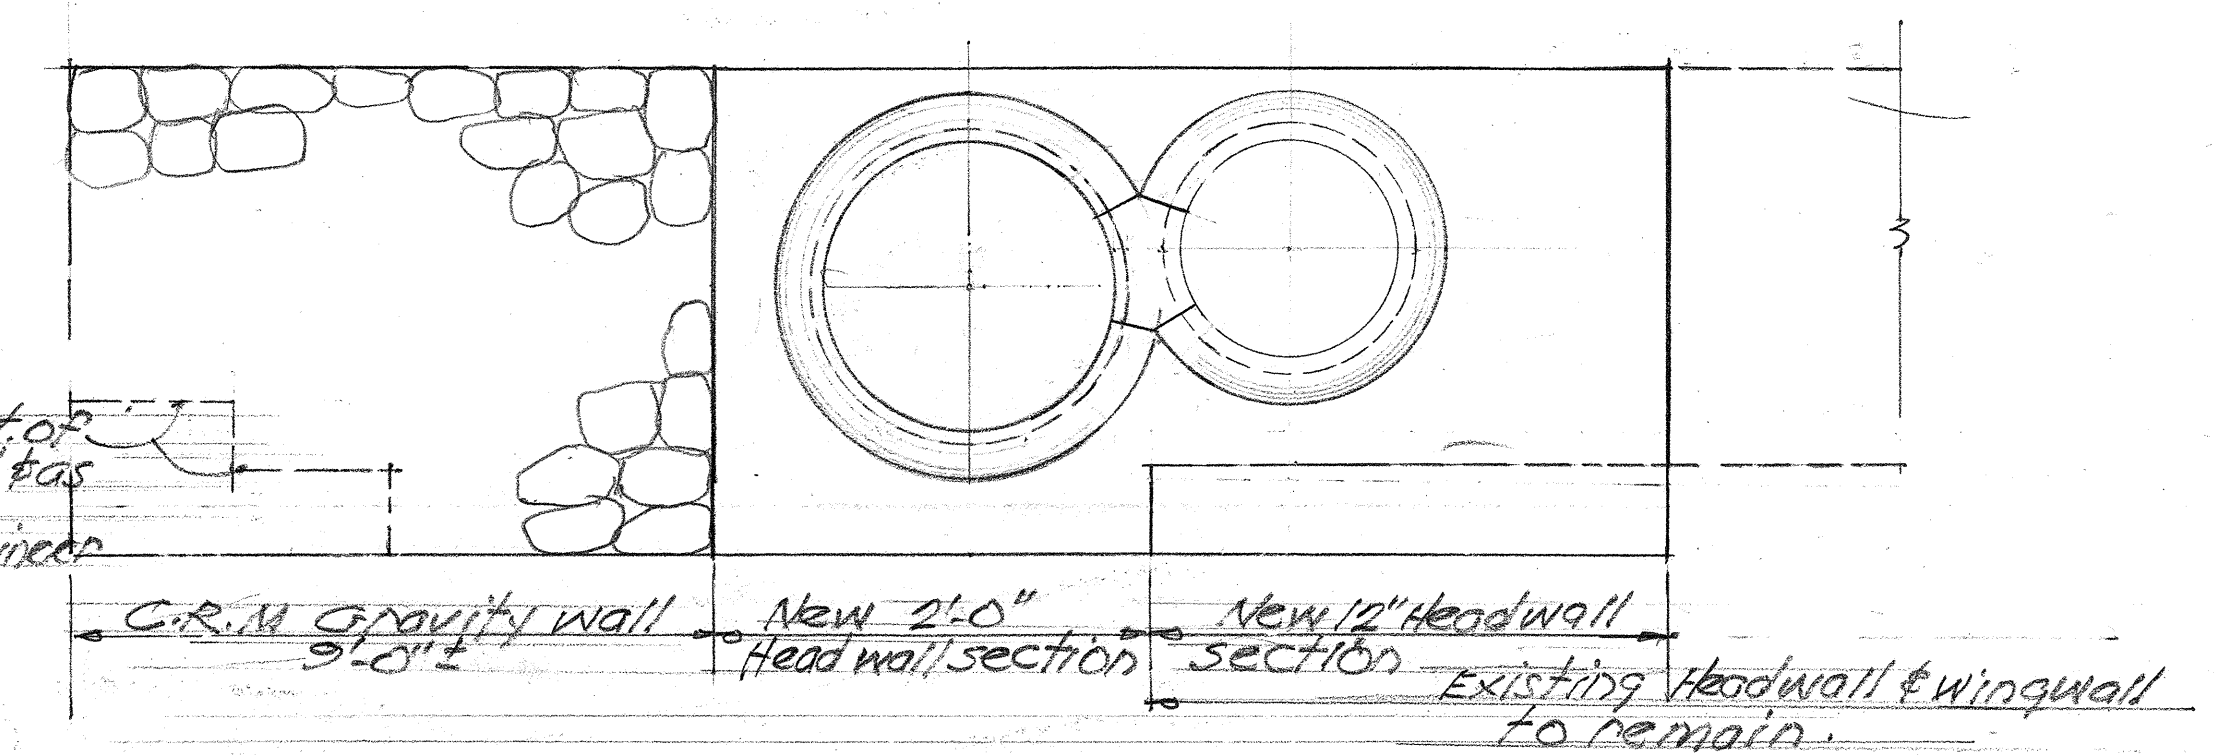

ELEVATION "A-A" SCALE: 3/8"=1'-0"

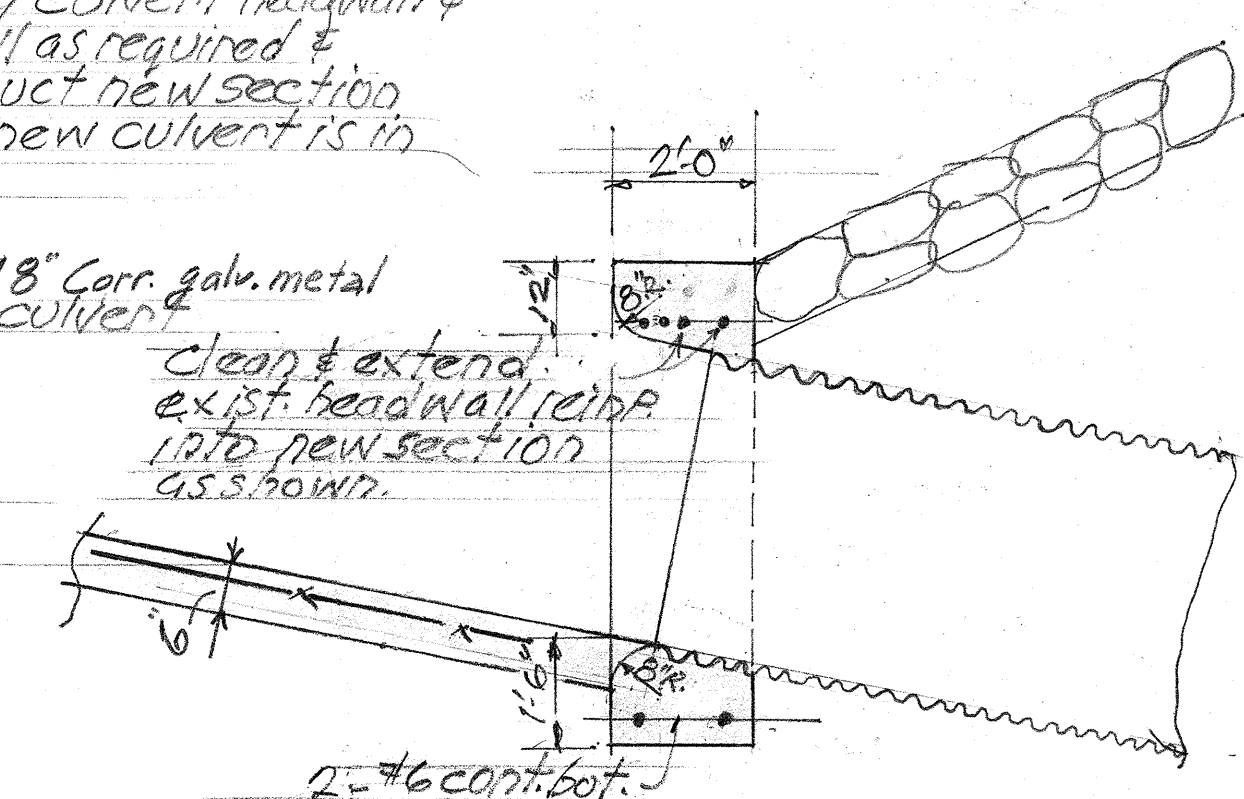

SECTION "B-B" SCALE: 3/8"=1'-0"

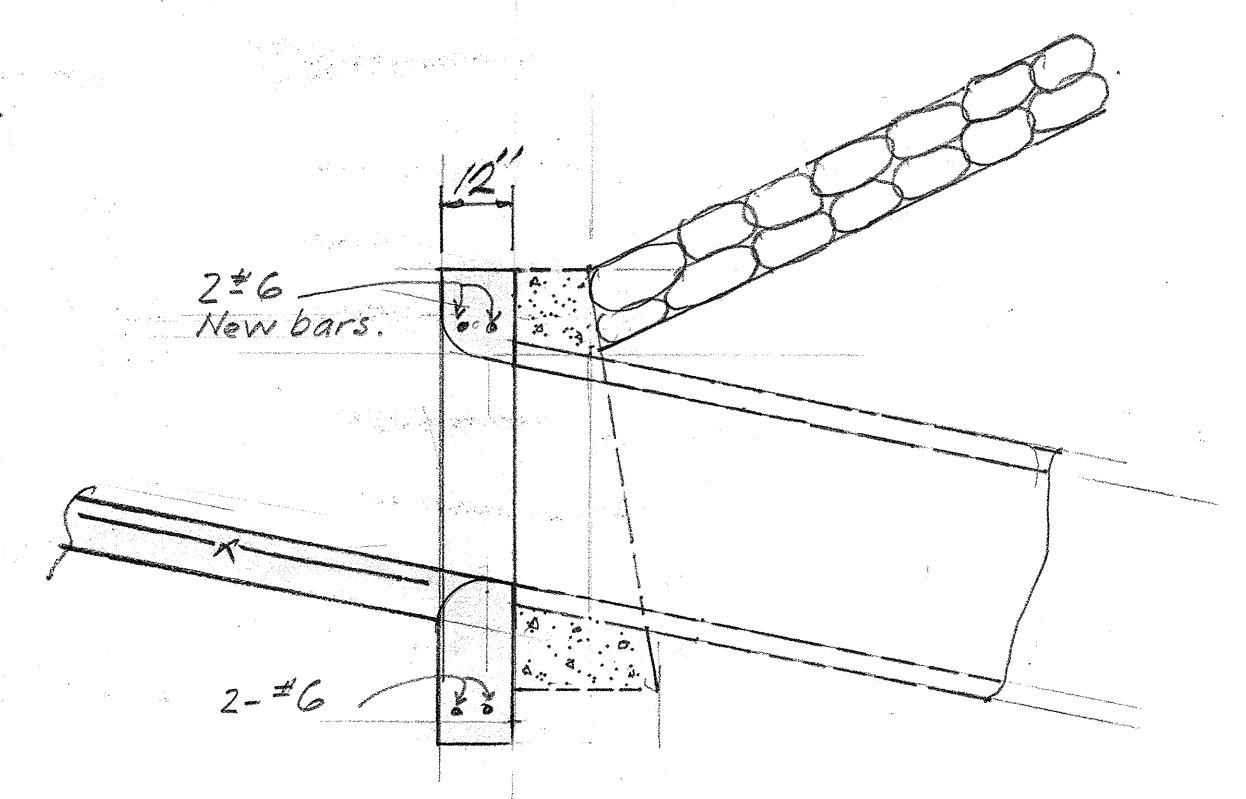

SECTION "C-C" SCALE: 3/8"=1'-0"

Estimated Quantities.

C.R.M. Paving	188 c.y.
C.R.M. Headwall	7 c.y.
Conc. Headwall	7.5 c.y.
Conc. Apron	22 c.y.
Cinder Conc.	50 c.y.
Reinf. (Wire mesh & bars)	600 lbs.
Corr. metal pipe culvt.	100 lin.ft.

TERRITORIAL HIGHWAY DEPARTMENT
TERRITORY OF HAWAII
48" CORRUGATED SHEET METAL PIPE CULVERT.
STA. 547+25
KOHALA HAWAII 5239 (1)
OCTOBER 1956

DATE: _____
 SURVEY PLOTTED BY: _____
 ORIGINAL PLAN: _____
 DRAWN BY: _____
 TRACED BY: _____
 NOTE BOOK: _____
 CHECKED BY: _____
 No. _____