



FED. ROAD DIST. NO.	STATE	FED. AID PROJ. NO.	FISCAL YEAR	SHEET NO.	TOTAL SHEETS
HAWAII	HAW	5239(1)	1954	2	19

11/10/54

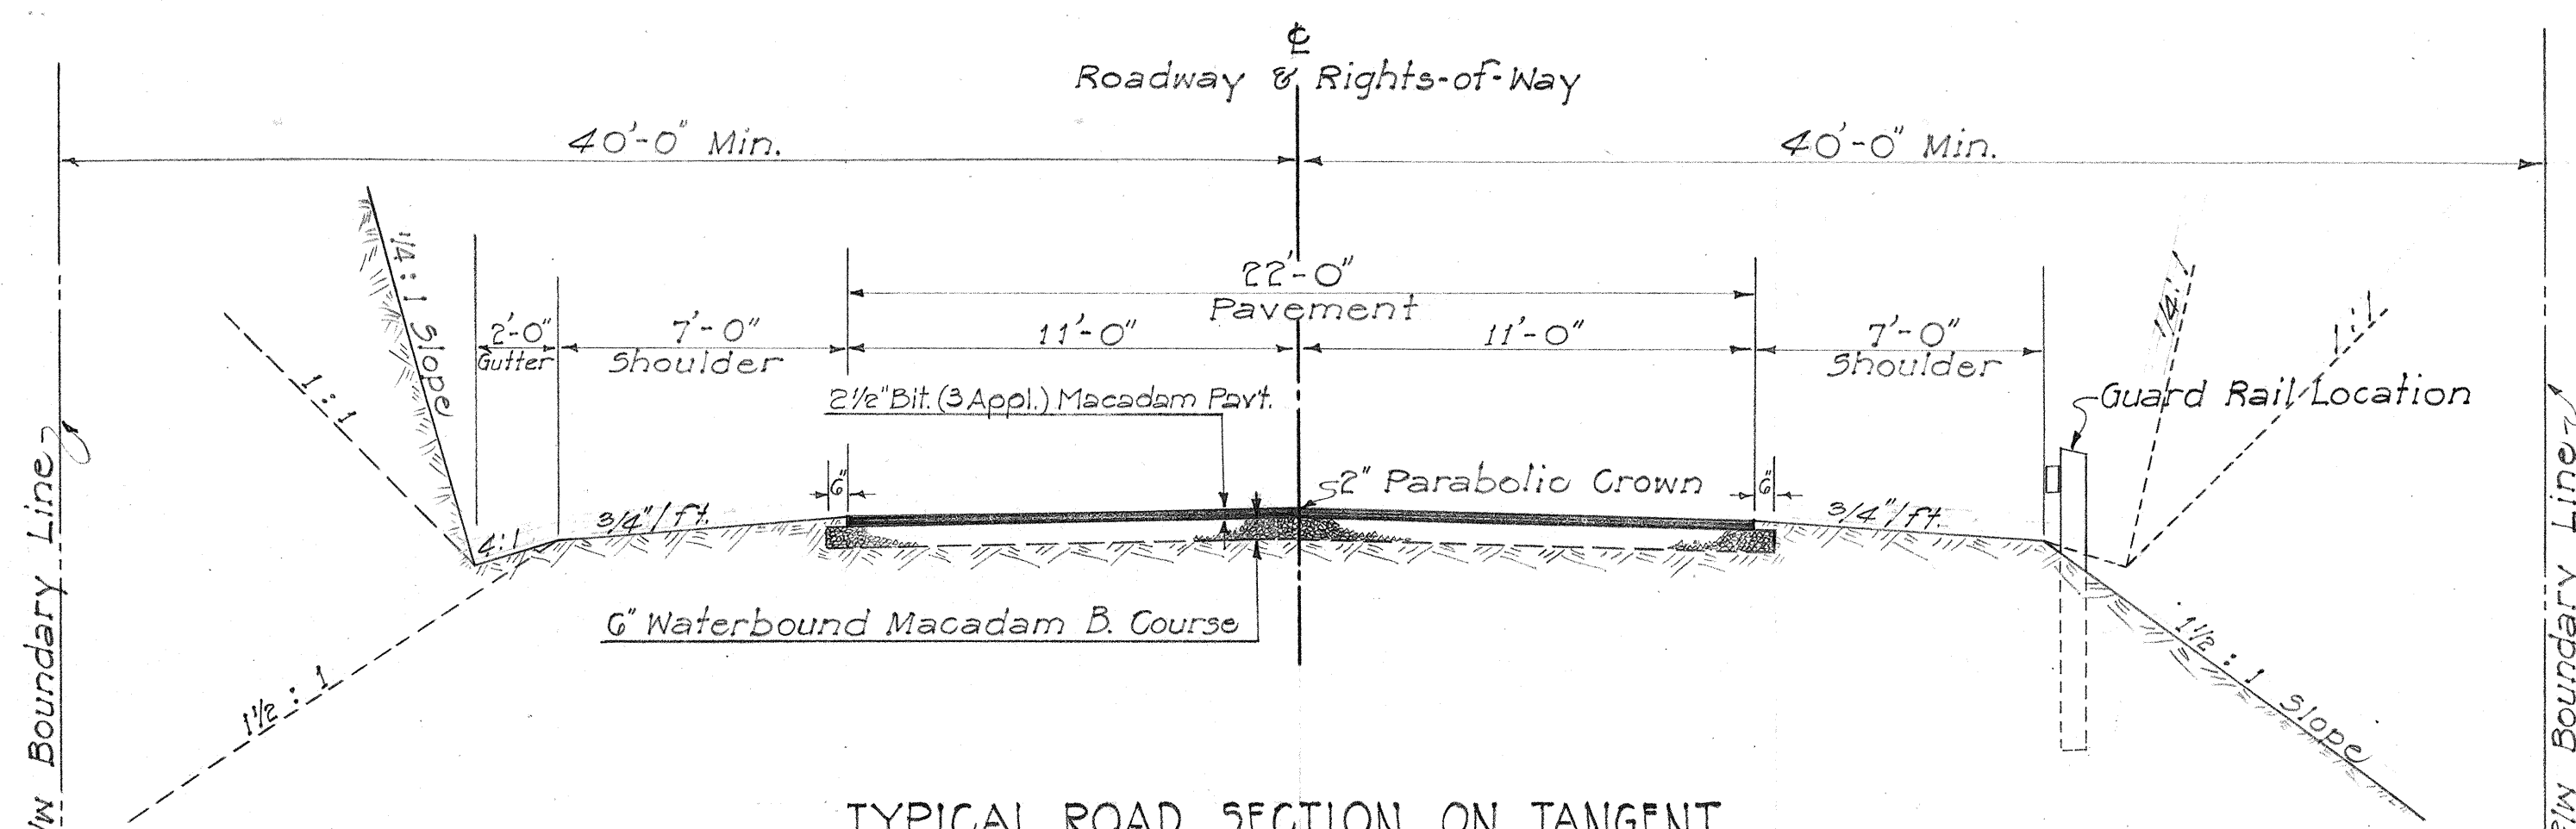

TYPICAL ROAD SECTION ON TANGENT

Sc. 1/4" = 1'-0"

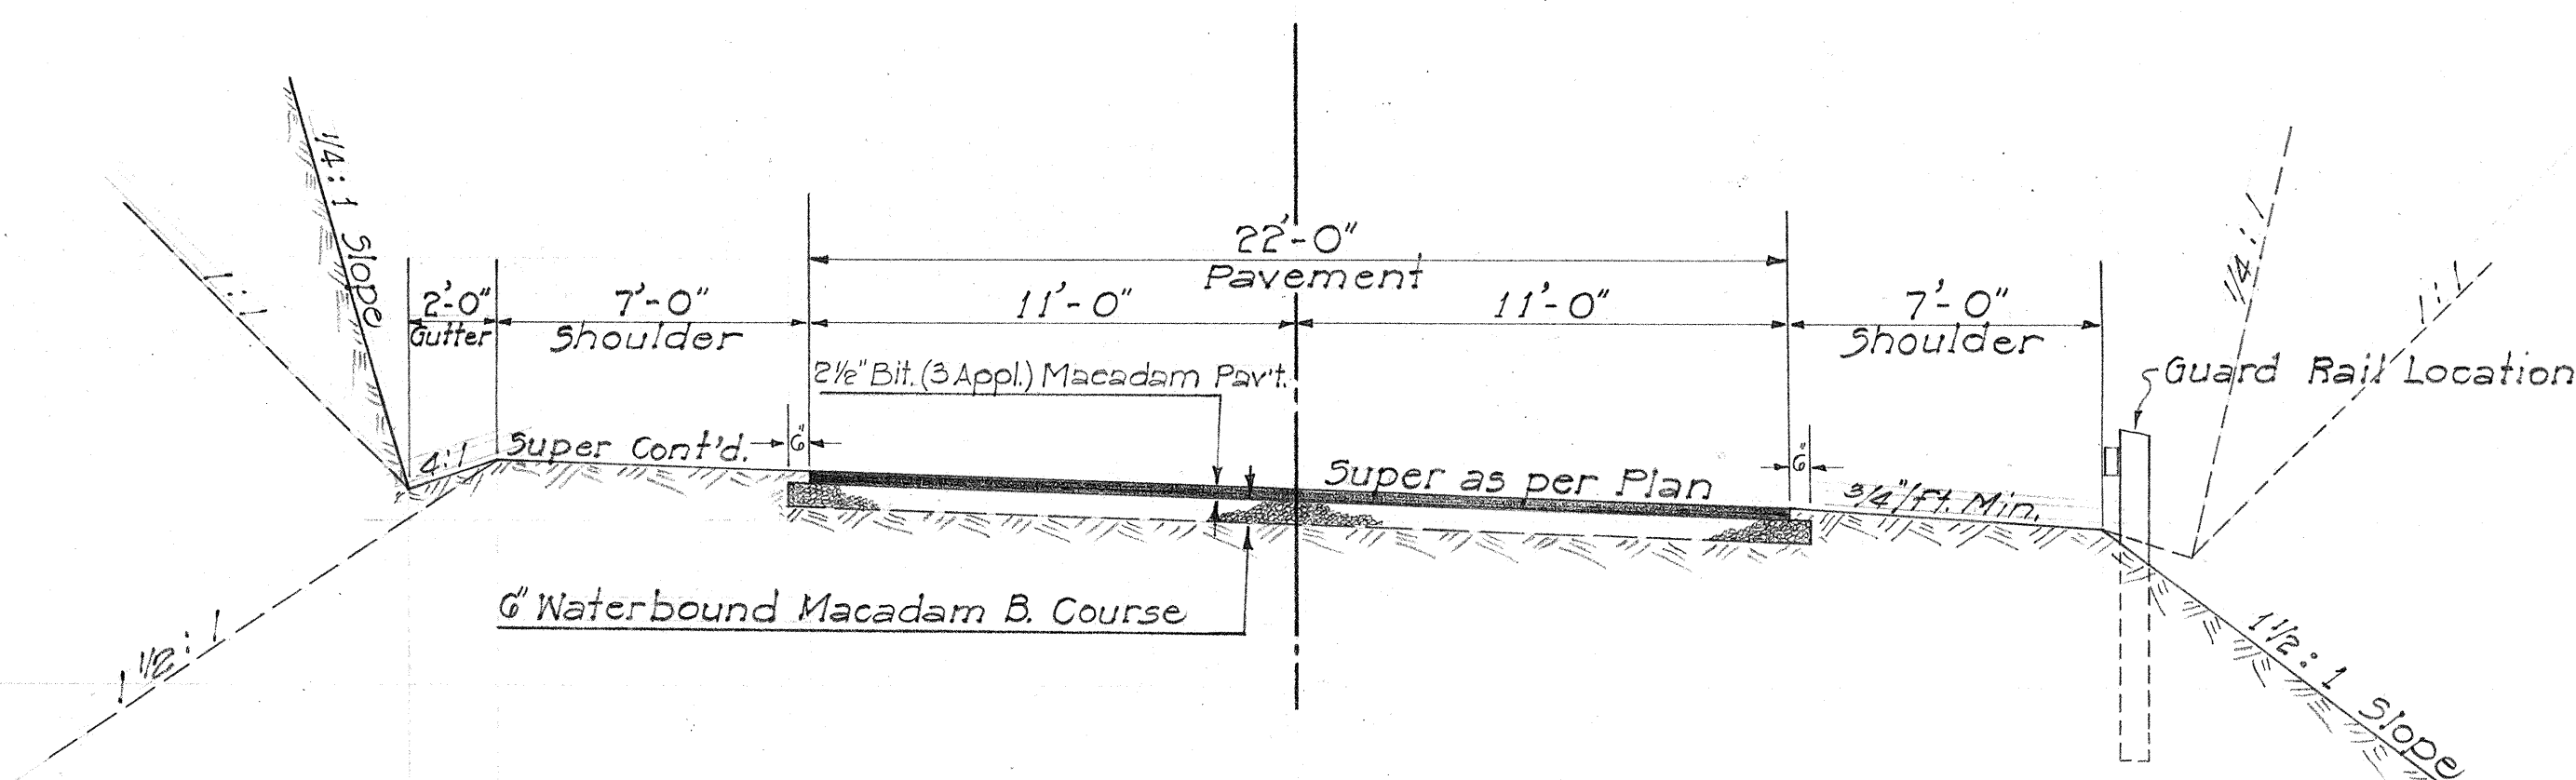


TYPICAL ROAD SECTION ON CURVE

Sc. 1/4" = 1'-0"

GENERAL NOTE:

- Pavement shall be Bituminous (Three Application) Macadam 2 1/2" compacted thickness consisting of coarse rock Size No. 3 (2" to 3/4"), 1.25 gal. per sq. yd. Bituminous Binder (85-100 Penetration Hot Asphalt), Approx. 0.01 cu. yd. per sq. yd. Keystone Size No. 6 (3/4" to 3/8") 0.40 gal. per sq. yd. Bituminous Binder, Approx. 0.006 cu. yd. per sq. yd. Chips Size No. 8 (3/8" to No. 4), 0.20 gal. per sq. yd. Bituminous Binder and 0.004 cu. yd. per sq. yd. Rock Sand Size No. 20 (No. 4 to No. 8)
- Base Course shall be 6" compacted thickness Waterbound Macadam Base Course placed in 2 layers of 3" compacted thickness each consisting of Mineral Aggregate (Coarse Rock Size No. 2 - 2 1/2" to 3/4") and filler (3/4" to No. 20)

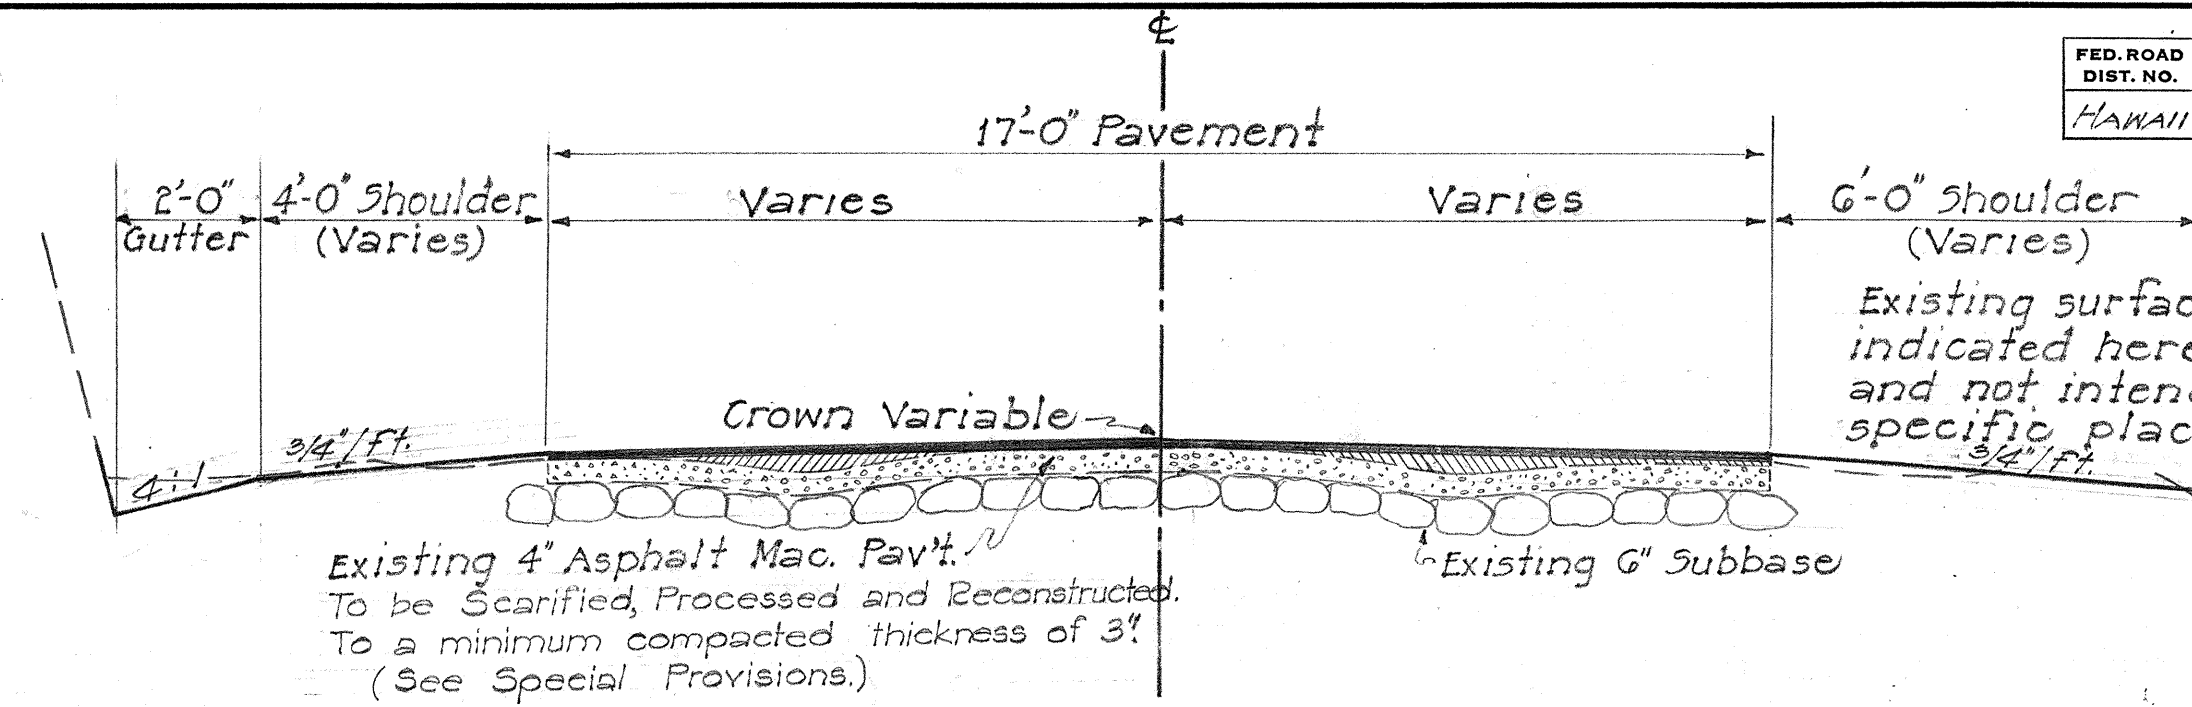


TYPICAL ROAD SECTION

STA. 28+50 to STA. 71+73

Sc. 3/8" = 1'-0"

Existing surface variable. Surface indicated here is entirely imaginary and not intended to represent any specific place. Shoulder to be trimmed and dressed with select material.

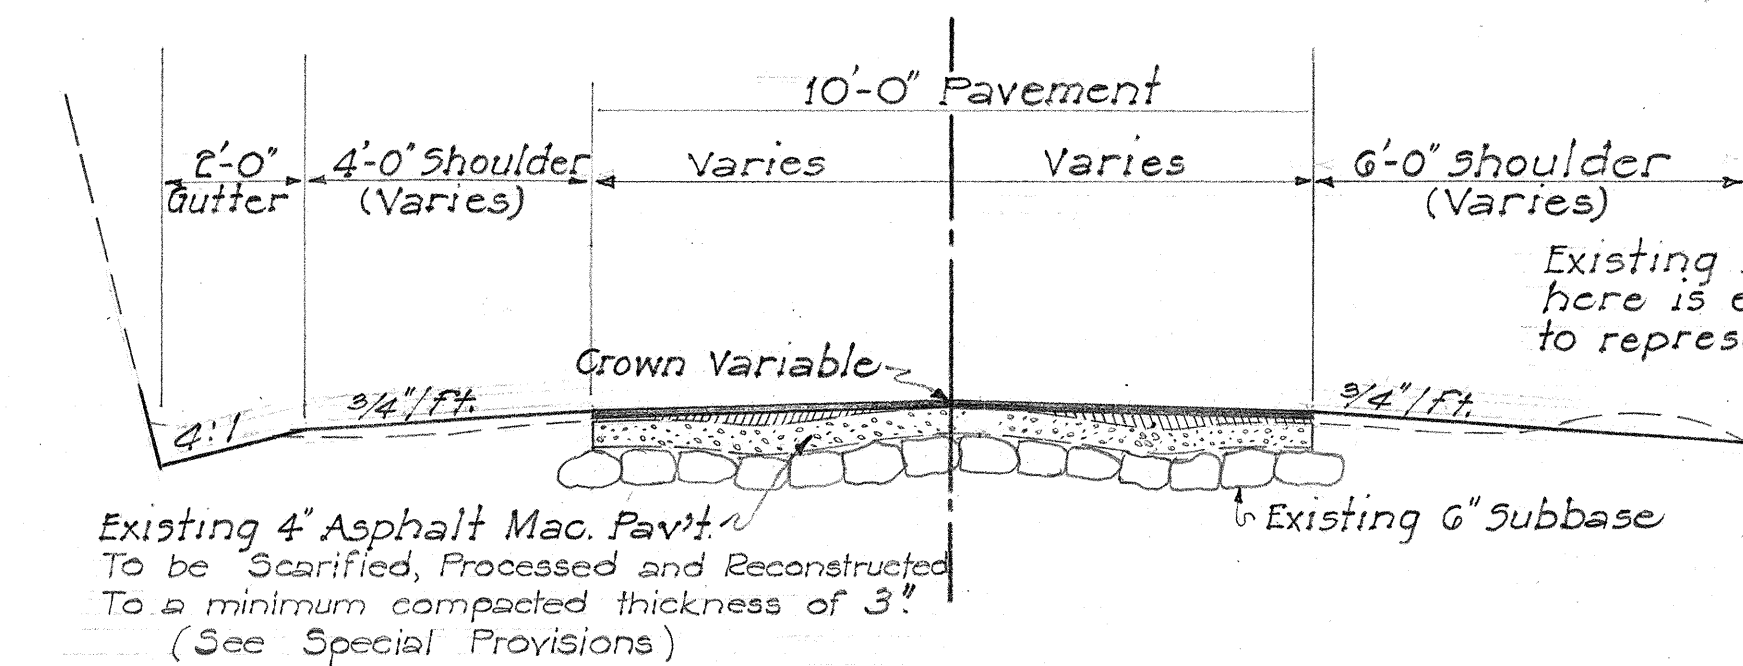

TYPICAL ROAD SECTION

STA. 71+73 to STA. 676+78.37

Sc. 3/8" = 1'-0"

Existing shoulder variable. Surface indicated here is entirely imaginary and not intended to represent any specific place. Shoulder to be trimmed and dressed with select material.

RECLAIMING EXISTING PAVEMENT

TERRITORIAL HIGHWAY DEPARTMENT
TERRITORY OF HAWAII

TYPICAL ROAD SECTION

PROJ. NO. 5 239(1)

N. KOHALA, HAWAII

Scales: As Noted

Sept., 1954

SHEET No. 1 OF 1 SHEETS

5728.2

DATE	_____
SURVEY PLOTTED BY	_____
DESIGNED BY	_____
DRAWN BY	_____
TRACED BY	_____
QUANTITIES BY	_____
CHECKED BY	_____
NOTE BOOK No.	_____