



FED. ROAD DIST. NO.	STATE	PROJ. NO.	FISCAL YEAR	SHEET NO.	TOTAL SHEETS
HAWAII	HAW.	250A-01-89M	1989	3	7

GENERAL NOTES


- Improvements consists of resurfacing the existing pavement, adjusting water valve boxes and center-line and reference survey monuments and installing pavement markers.
- Tack coat shall be incidental to item no. 401.0500- Asphalt Concrete Pavement, Mix No. V.
- Asphalt concrete for leveling shall be paid for under item no. 401.0500- Asphalt Concrete Pavement, Mix No. V.
- All construction signs shall be reflectorized with high intensity reflective sheeting.
- Existing pavement surface variable. Surface indicated on Typical Sections is not intended to represent any specific location.
- Smooth and easy riding connections shall be constructed at the beginning and ending of project and at the ending of daily work.
- State forces will layout the alignment for the permanent pavement markings.
- All lanes shall be opened to traffic during morning peak hours from 6:00 a.m. to 8:00 a.m. and during the afternoon peak hours from 3:30 p.m. to 5:30 p.m. and during off-work hours or as directed by the Engineer. Only one lane of the highway shall be closed at any other time.
- Preparation of shoulder areas for paving shall be done by the State.
- Pavement areas to be striped shall be broomed off by the contractor prior to striping by the State.

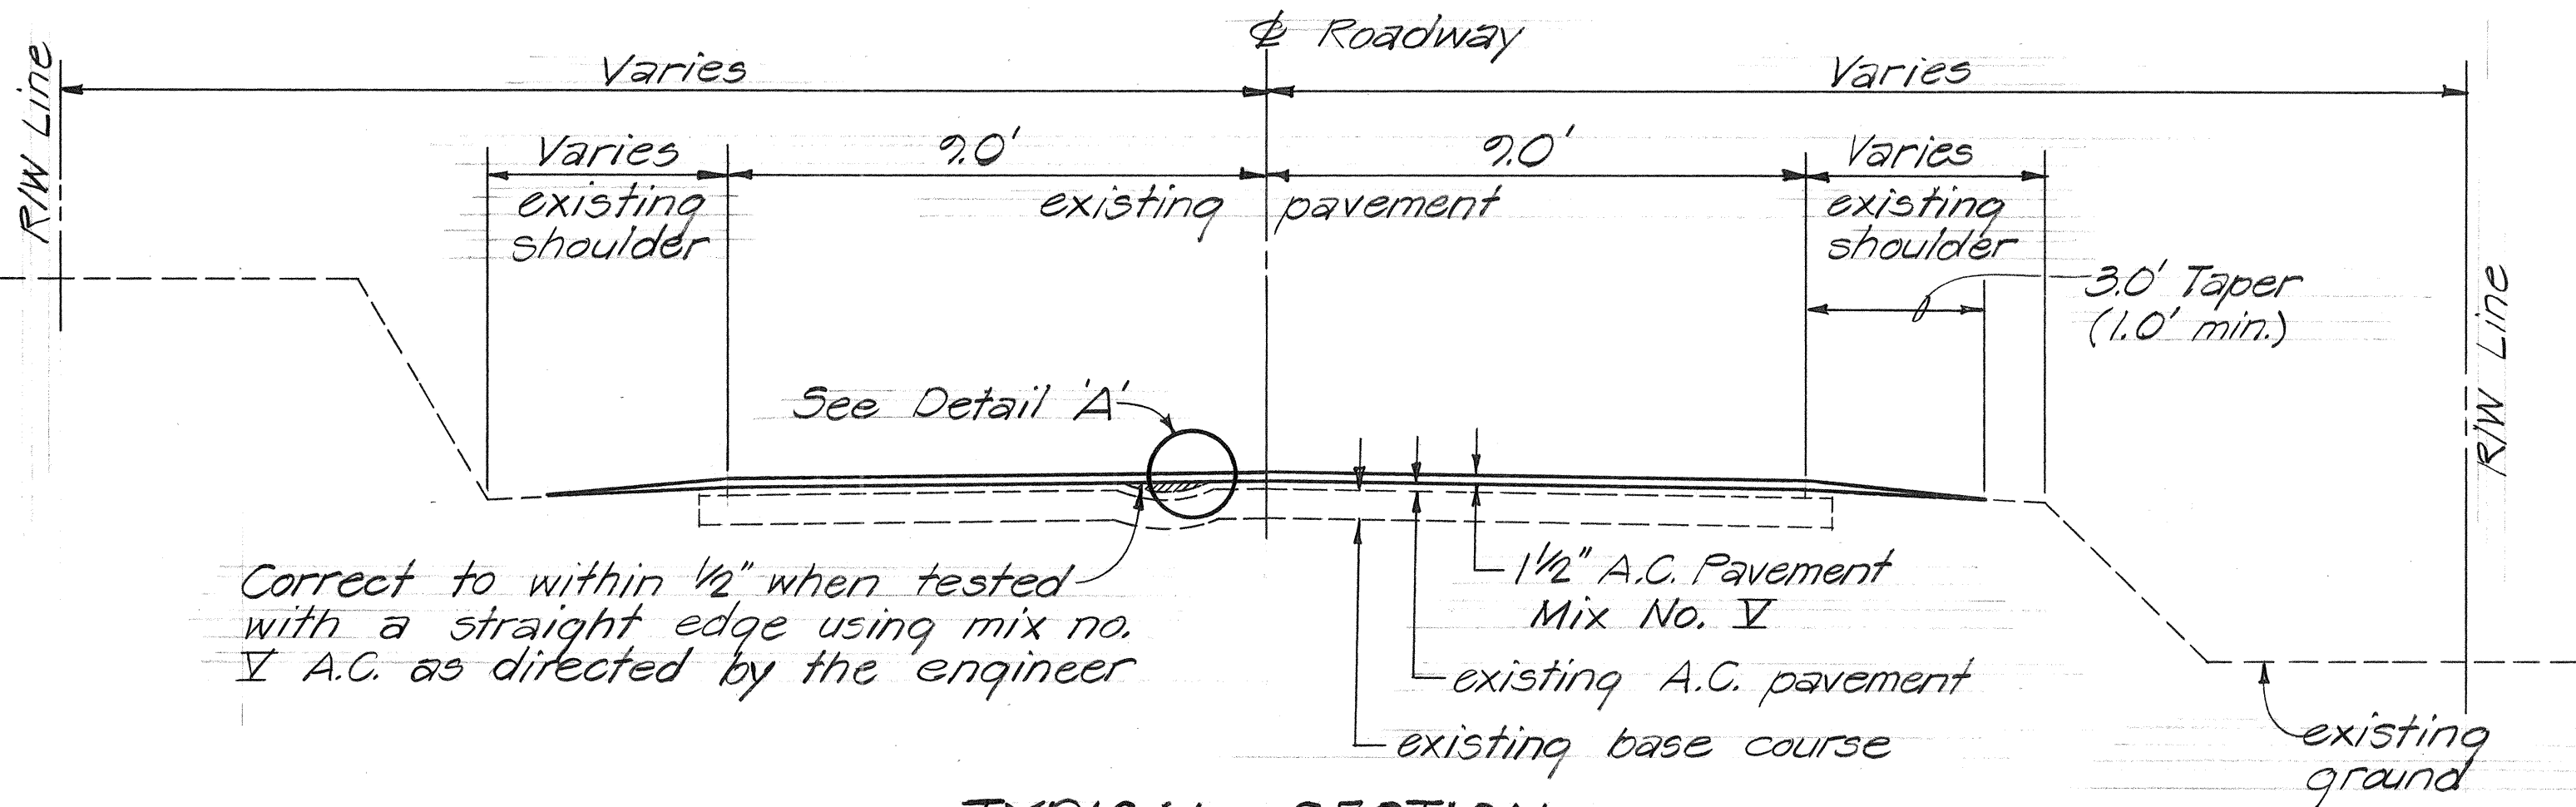


TYPICAL SECTION
(STA. 0+00 TO STA. 199+00)

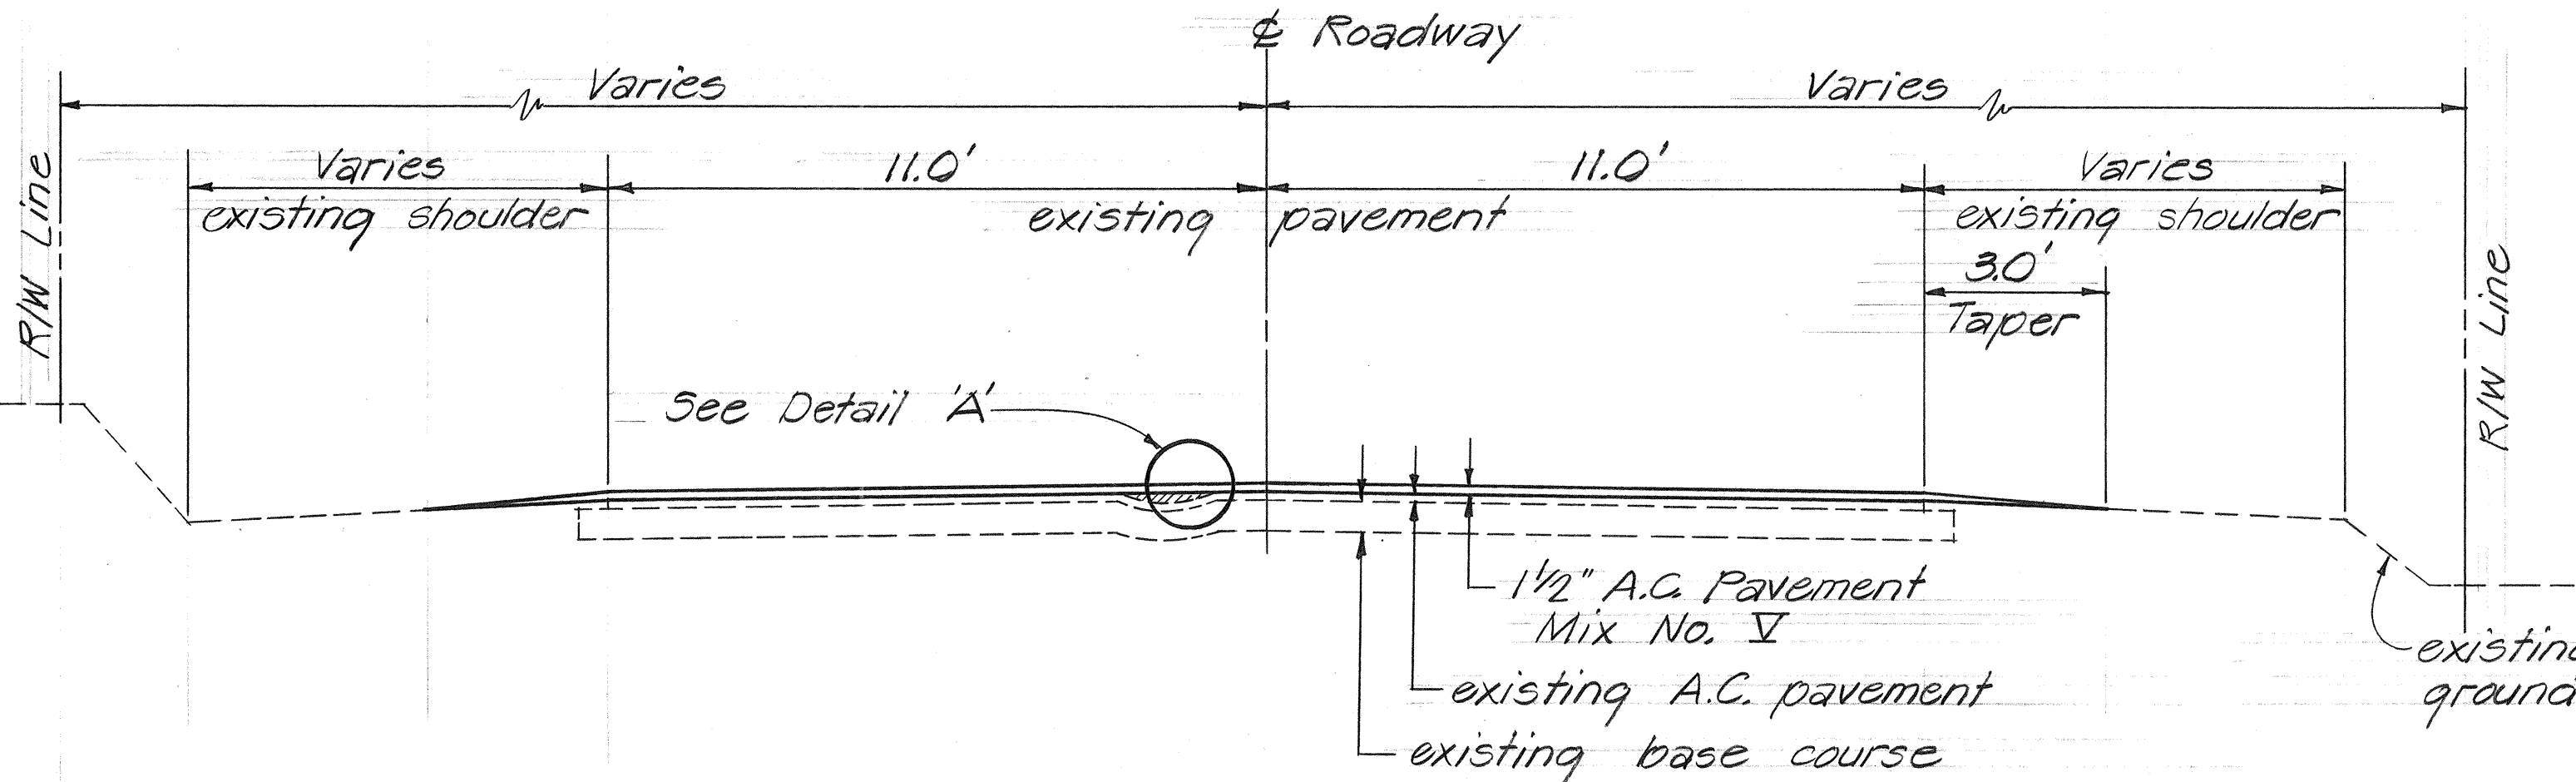


TYPICAL SECTION
(STA. 199+00 TO STA. 227+00)

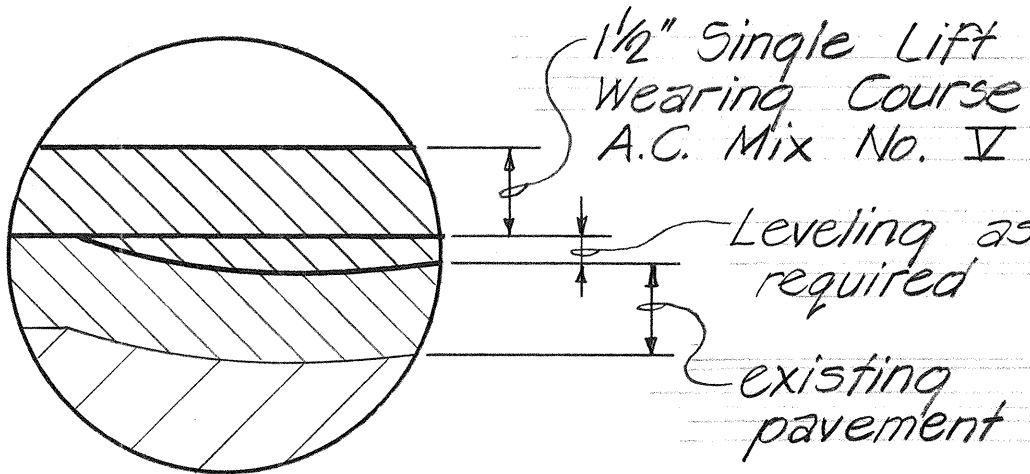


PAVEMENT DETAIL A

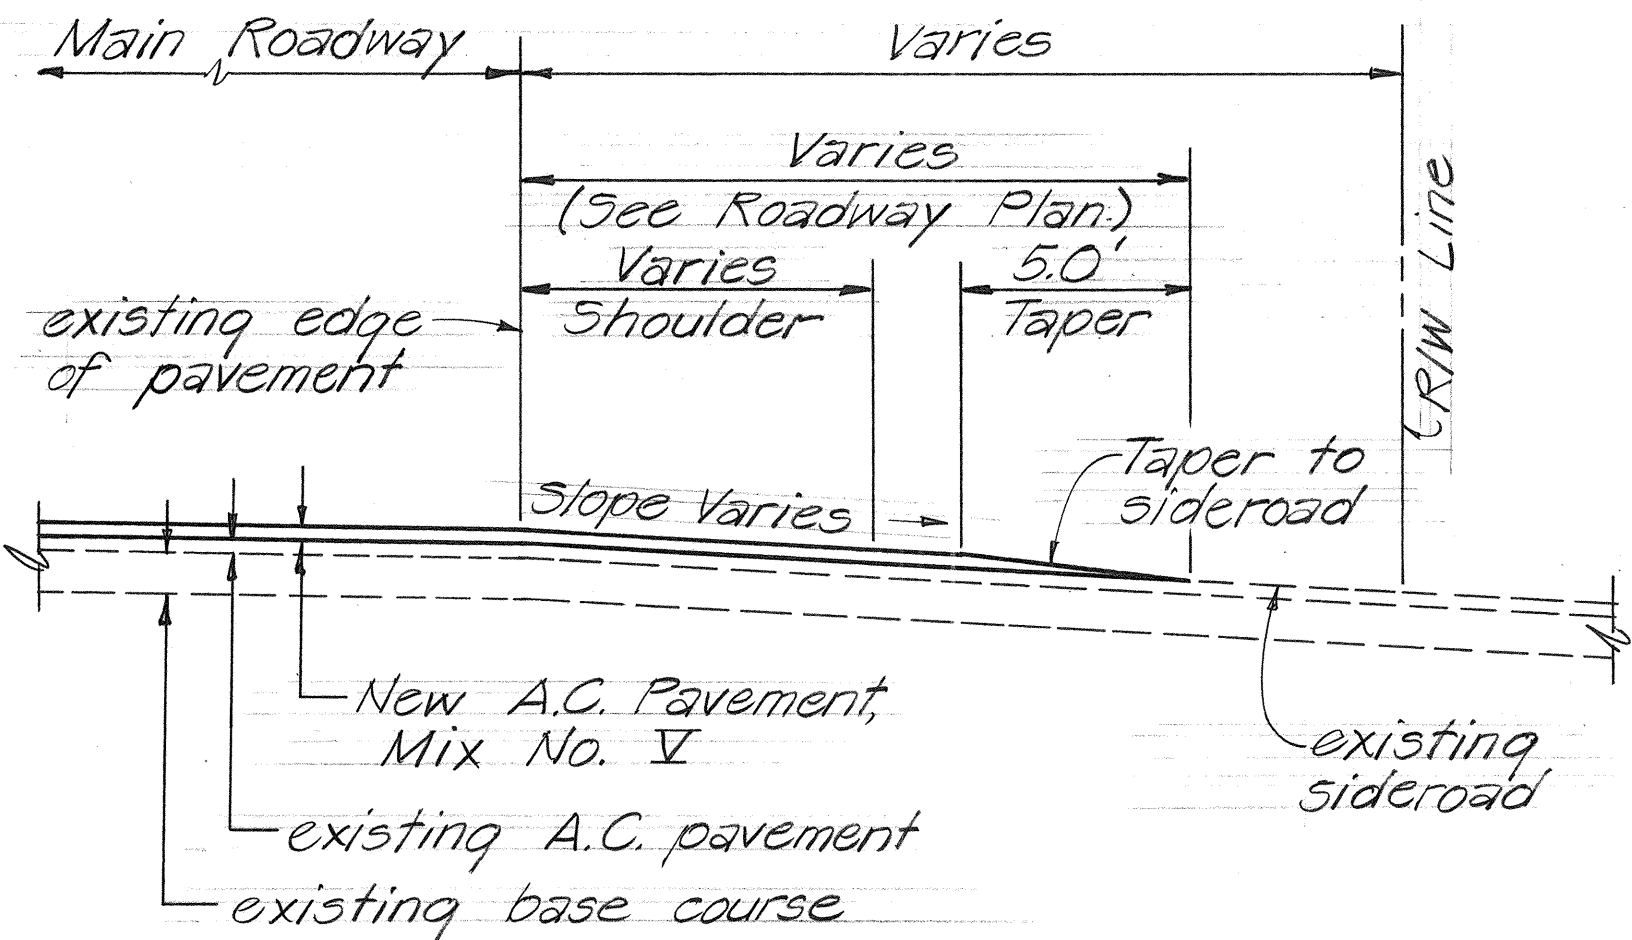

TYPICAL SIDEROAD CONNECTION DETAIL

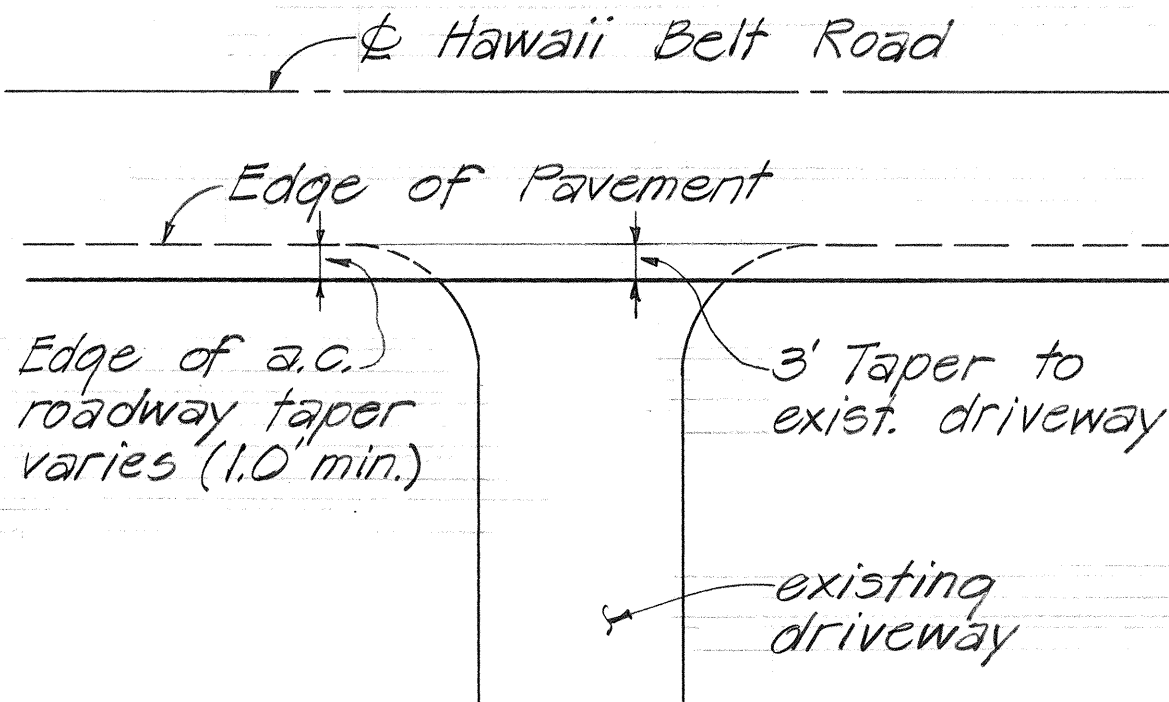

TYPICAL DRIVEWAY CONNECTION PLAN

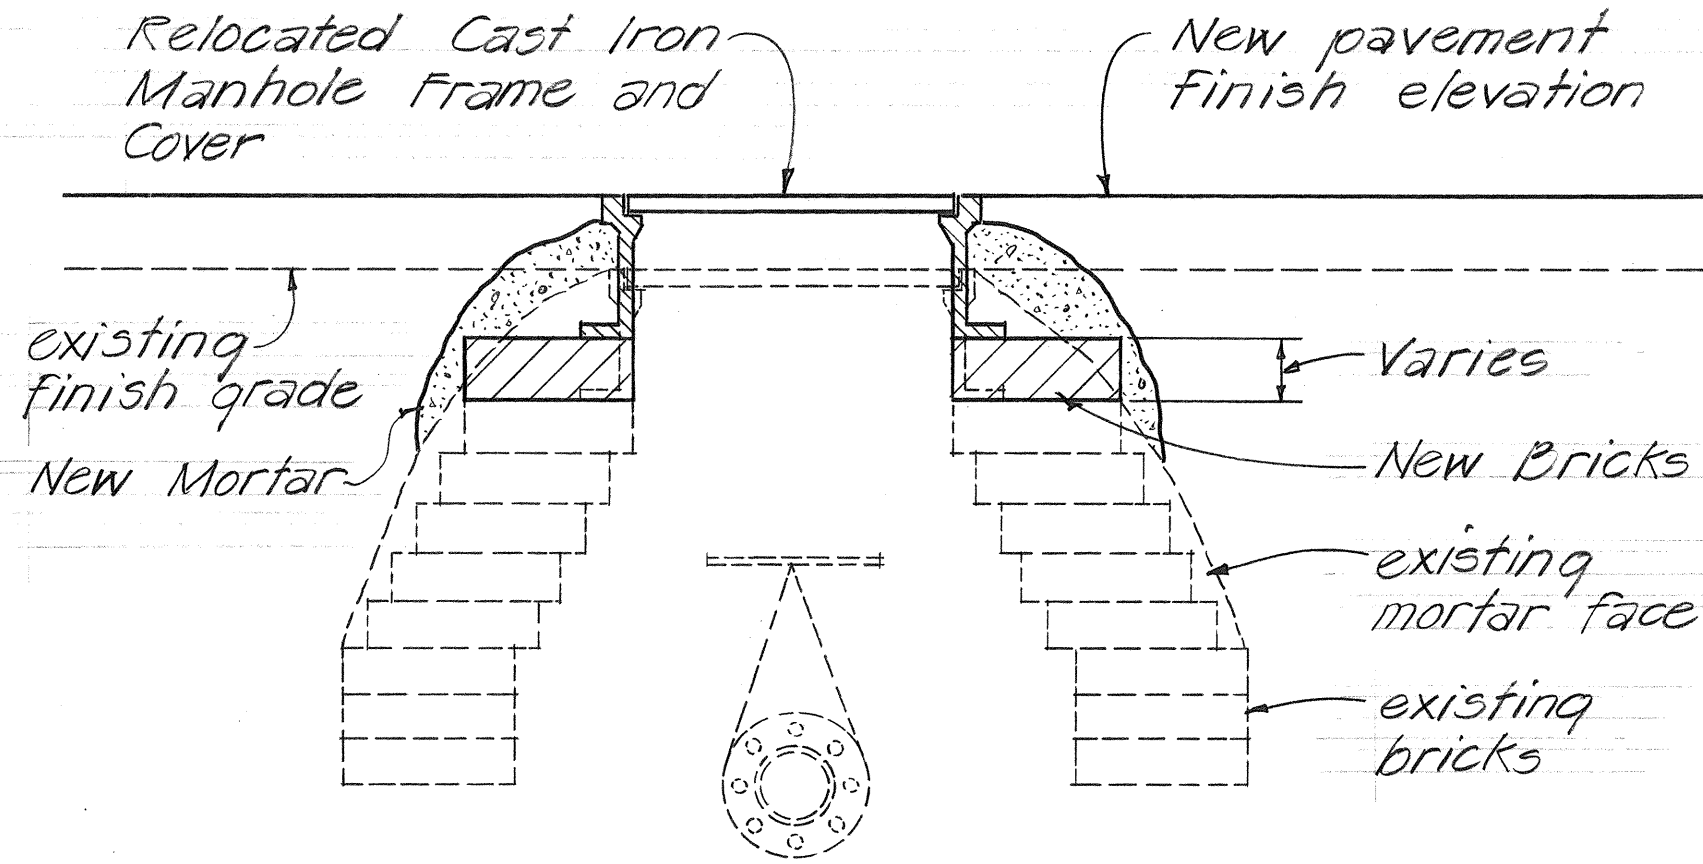

CAST IRON VALVE BOX FRAME & COVER DETAIL

STATE OF HAWAII DEPARTMENT OF TRANSPORTATION HIGHWAYS DIVISION					
TYPICAL SECTIONS AND DETAILS					
KOHALA MOUNTAIN ROAD RESURFACING Puuhue Ranch to Hawi Hill Road Proj. no. 250A-01-89M					
Not to Scale Date: Sept. 1988					
SHEET No. 1 OF 1 SHEETS					

ORIGINAL PLAN	DATE
SURVEY PLOTTED BY	
DRAWN BY	
DESIGNED BY	
NOTED BY	
QUANTITIES BY	
CHECKED BY	
NO.	