


FED. ROAD DIST. NO.	STATE	PROJ. NO.	FISCAL YEAR	SHEET NO.	TOTAL SHEETS
HAWAII	HAW.	250A-02-96M	1996	4	4


Remove limbs that encroach within 5 feet of the e.p. line.

Cut limbs near trunk following accepted horticultural practices.

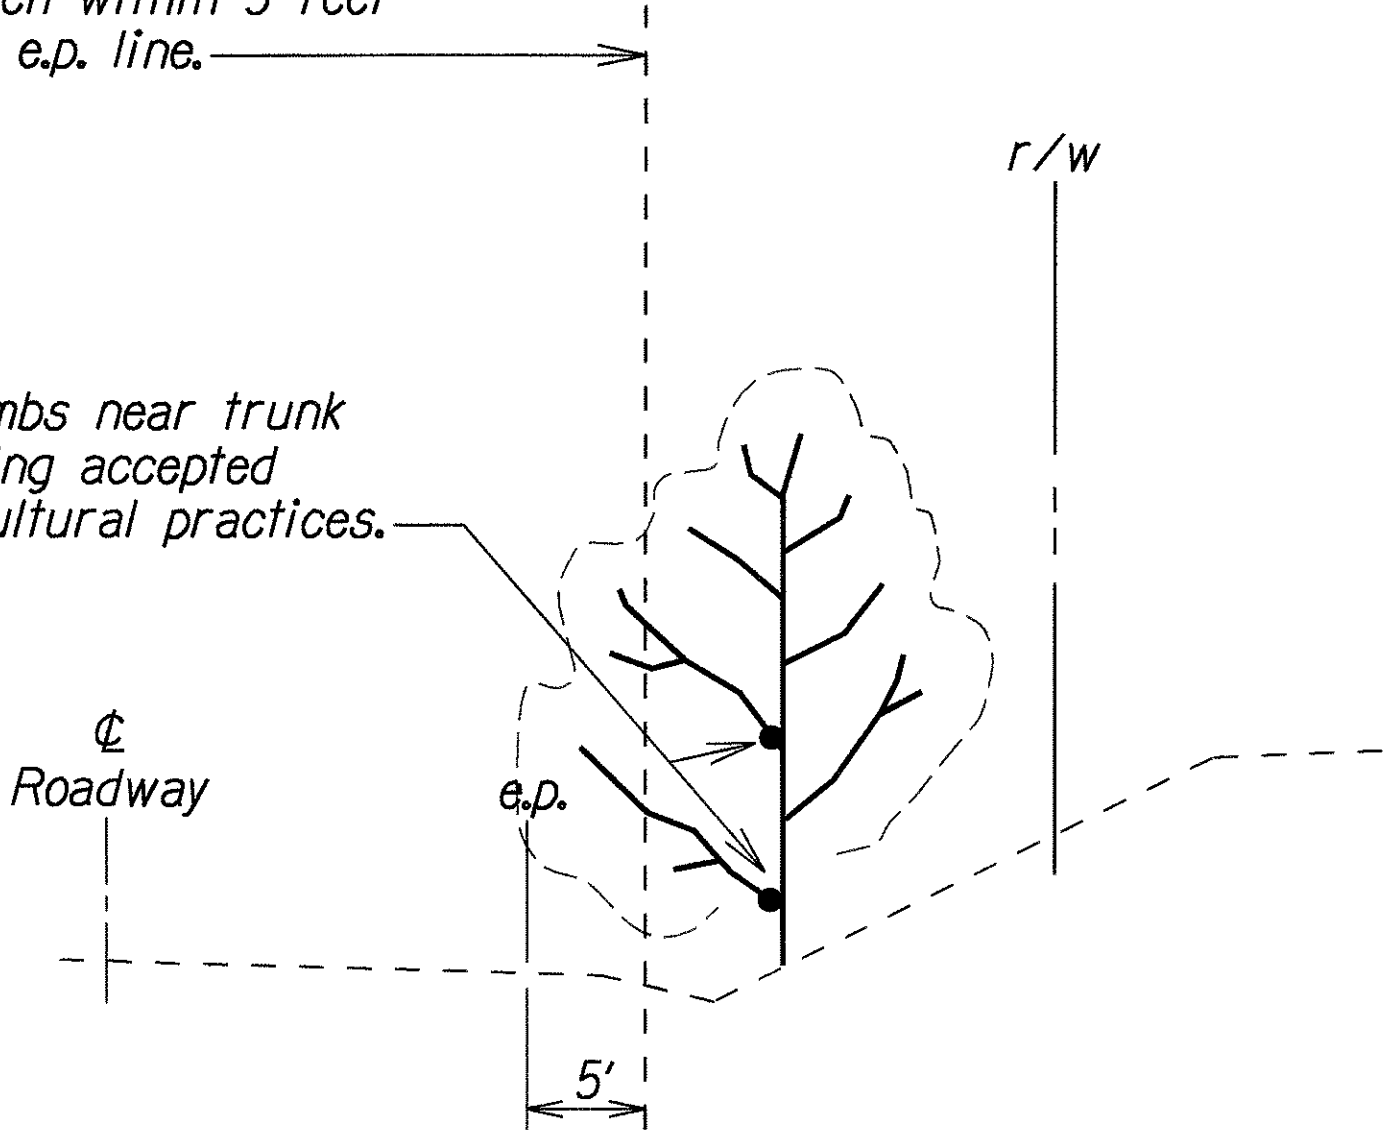

TRIMMING LATERAL BRANCHES OF TREES
WITHIN THE STATE HIGHWAYS RIGHT-OF-WAY
Not to Scale

Reduce tree height by one-third. Location and type of cut shall be consistent with accepted horticultural practices. See Section 688 of the Special Provisions for identification of trees to be trimmed in this manner.

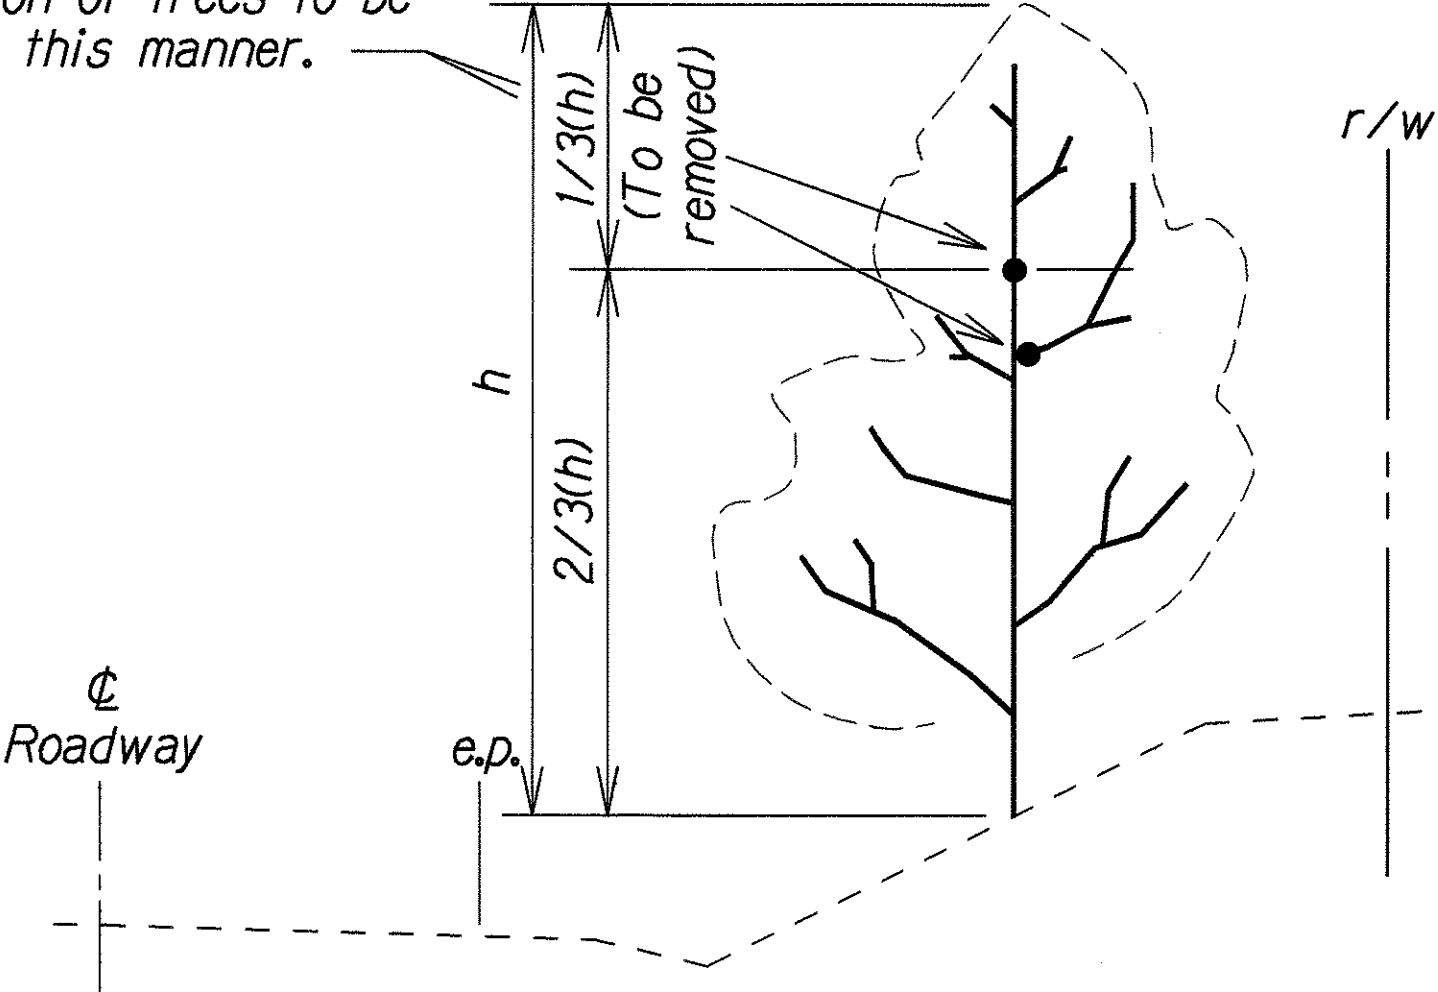

h = height of tree


TRIMMING TOP OF TREES
Not to Scale

Notes:

- Trimming details apply only to trees within Site Nos. 1 thru 5 of the project area that are not selected for removal.
- Contractor's attention is directed to Landowner Notification requirements in Section 688 of the Special Provisions for trimming of branches of trees outside of the State Highway right-of-way.
- All diseased and/or dead branches that are on the trees trimmed in this project shall be cut off at the live portion of the tree.
- Tree Removal Detail applies to selected trees in Sites Nos. 1 thru 6. Each tree to be removed shall be marked with flagging ribbon. Approximate quantity is 70 trees.
- The Engineer may identify branches to remain that would otherwise be removed when applying the trimming details on this sheet.

Remove limbs that encroach within 5 feet of the e.p. line, unless otherwise specified by the Engineer.

Cut limb as near to "Right-of-Way" as possible. Location of cut shall be consistent with accepted horticultural practices.

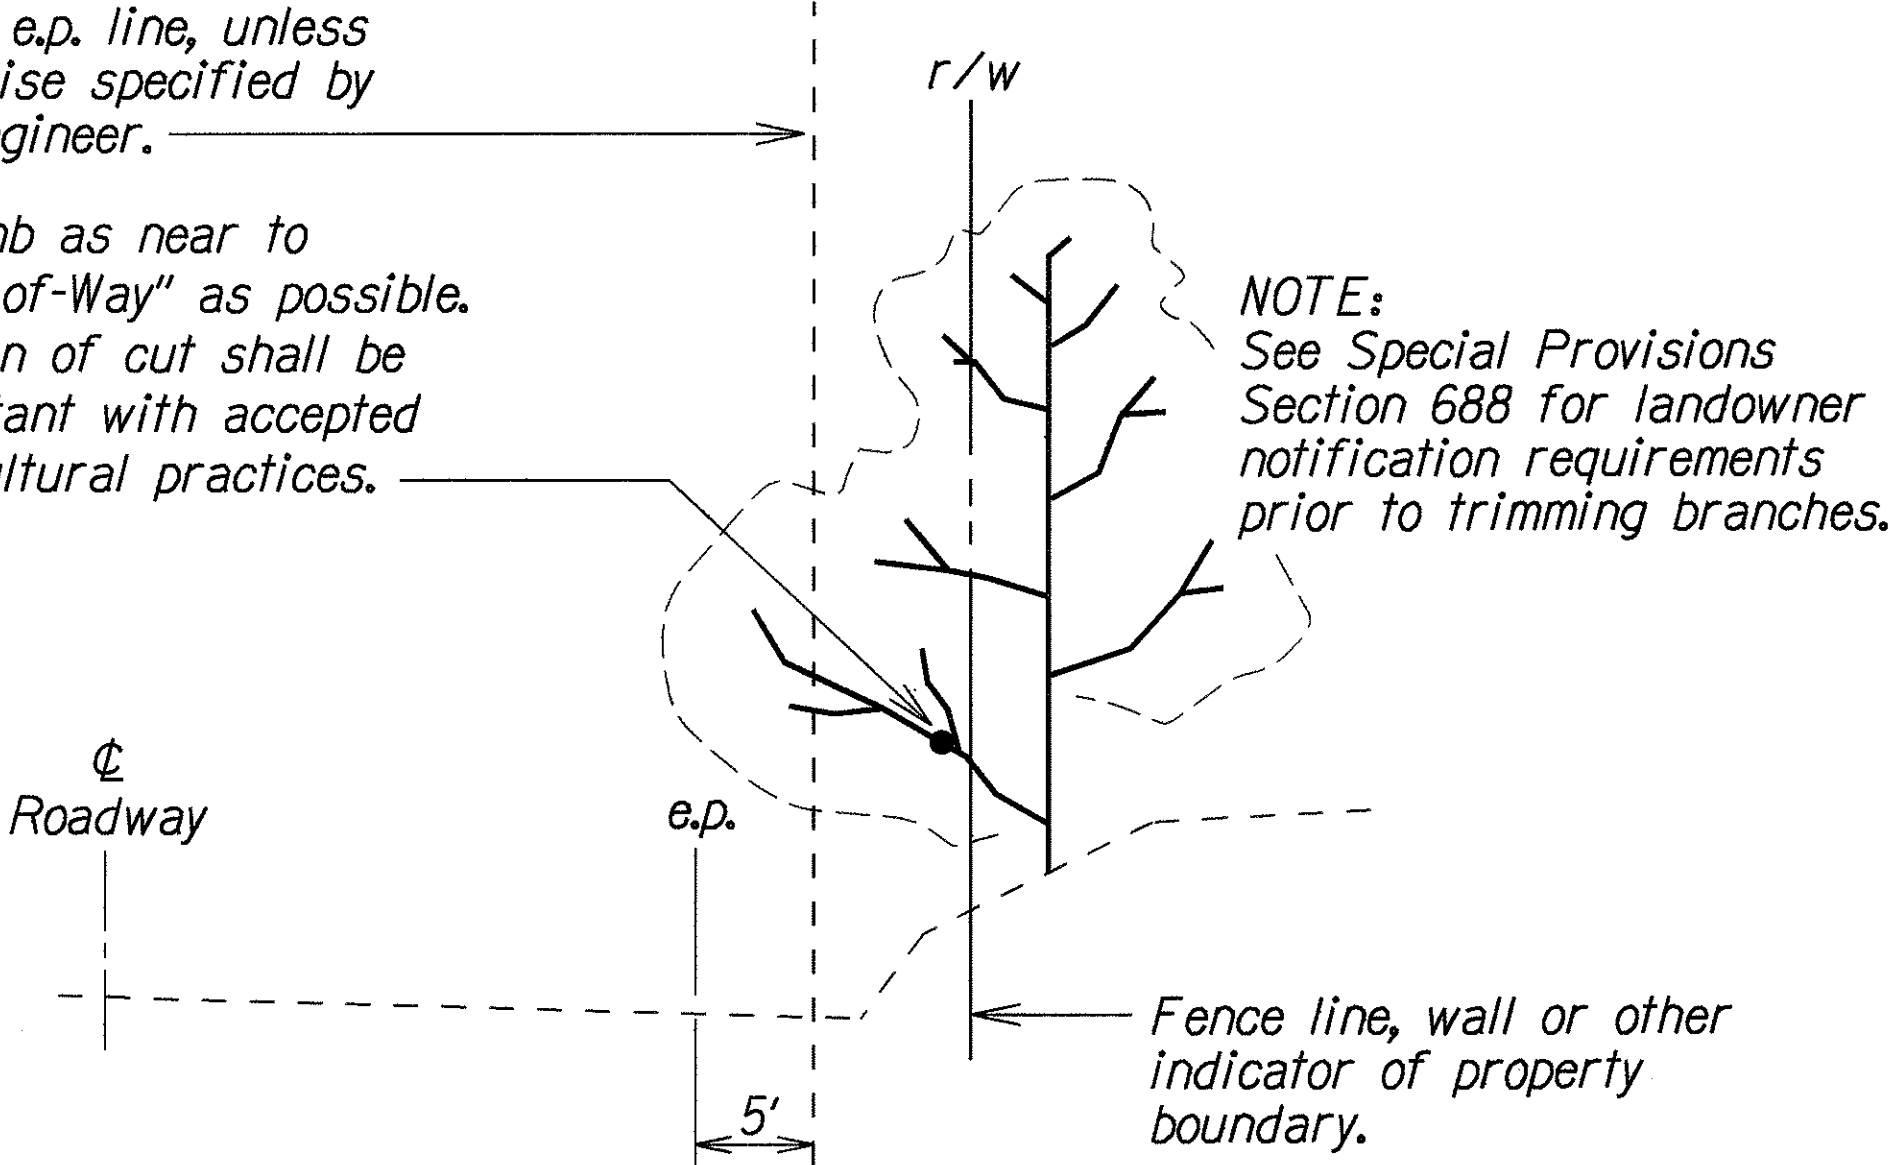


NOTE:
See Special Provisions
Section 688 for landowner
notification requirements
prior to trimming branches.

Fence line, wall or other
indicator of property
boundary.

TRIMMING LATERAL BRANCHES OF TREES
OUTSIDE THE STATE HIGHWAYS RIGHT-OF-WAY
Not to Scale

Remove selected
trees

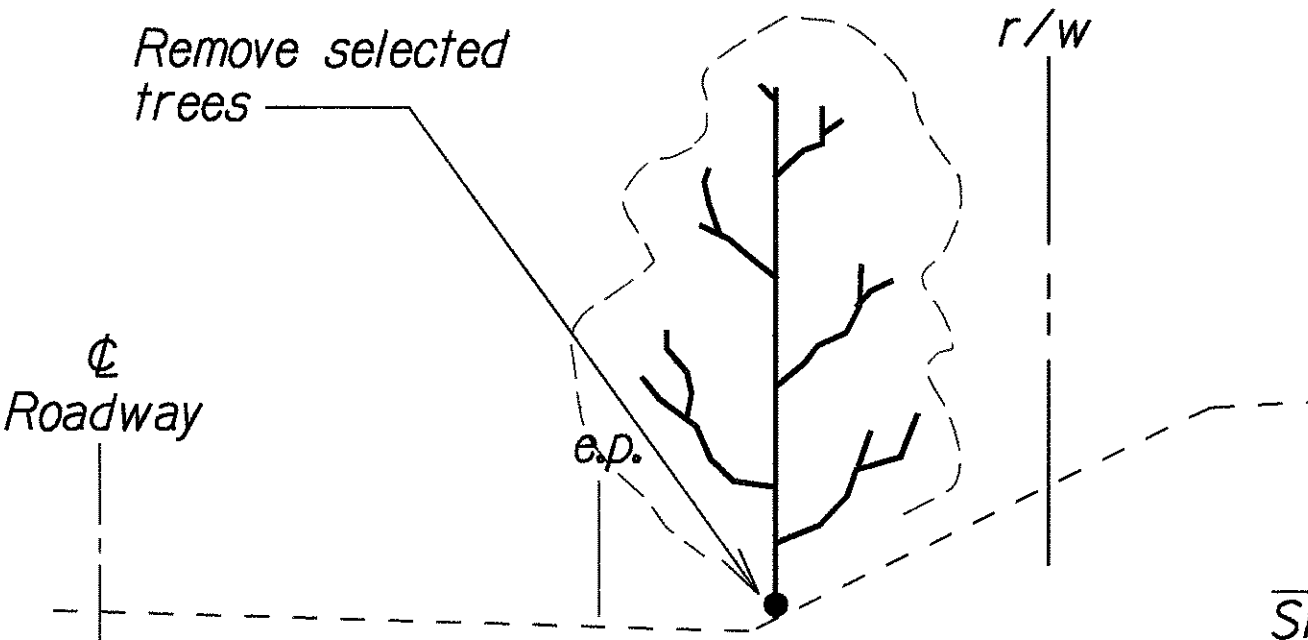

NUMBER OF TREES
TO BE REMOVED

Site No. 1:	9
Site No. 2:	10
Site No. 3:	35
Site No. 4:	4
Site No. 5:	2
Site Nos. 1 thru 5:	60
Site No. 6:	10
GRAND TOTAL:	70

REMOVAL OF SELECTED TREES
Not to Scale

DESIGNED BY	DATE
TRACED BY	
NOTED BY	
CHECKED BY	
APPROVED BY	
DATE	

STATE OF HAWAII
DEPARTMENT OF TRANSPORTATION
HIGHWAYS DIVISION

**TREE TRIMMING AND
REMOVAL DETAILS**

**CUTTING AND TRIMMING OF
TREES ALONG ROADSIDES**

Project No. 250A-02-96M

Scale: As Noted Date: April, 1996

SHEET No. 1 OF 1 SHEETS