



FED. ROAD DIST. NO.	STATE	PROJ. NO.	FISCAL YEAR	SHEET NO.	TOTAL SHEETS
HAWAII	HAW.	250A-01-02M	2002	5	34

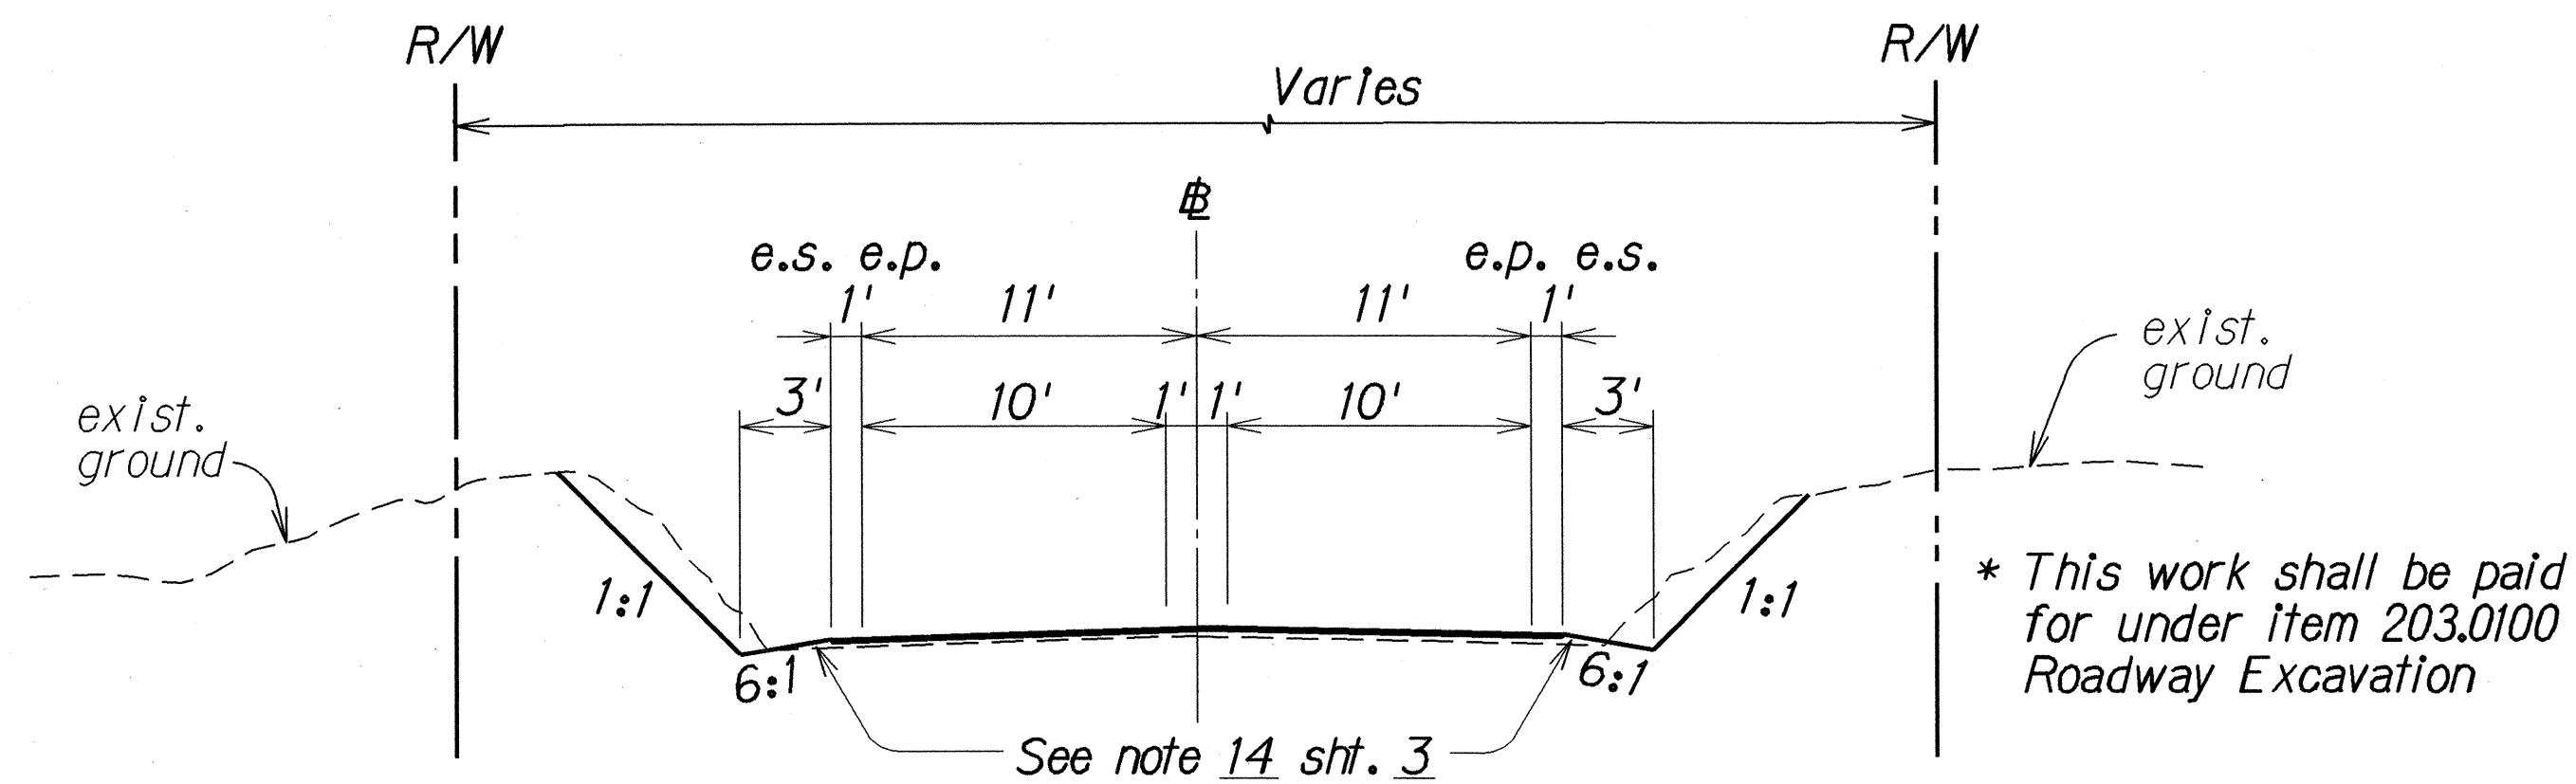


TYPICAL DRAINAGE SWALE DETAIL SECTION
 Stations 69+00 to 87+60, Segment B*
 Not To Scale


RECONSTRUCTION AREA SCHEDULE						
SEGMENT	STATION		OFFSET FROM RD. C TO CENTER RECON. AREA (L.F.)		LENGTH (L.F.)	APPROX. AREA (SQ. FT.)
	FROM	TO	MAUKA	MAKAI		
A			Right	Left		
	0+00	121+50	6	6	12,150	243,000
B			Left	Right		
	0+00	14+00	6	6	1,400	28,000
TOTAL						271,000

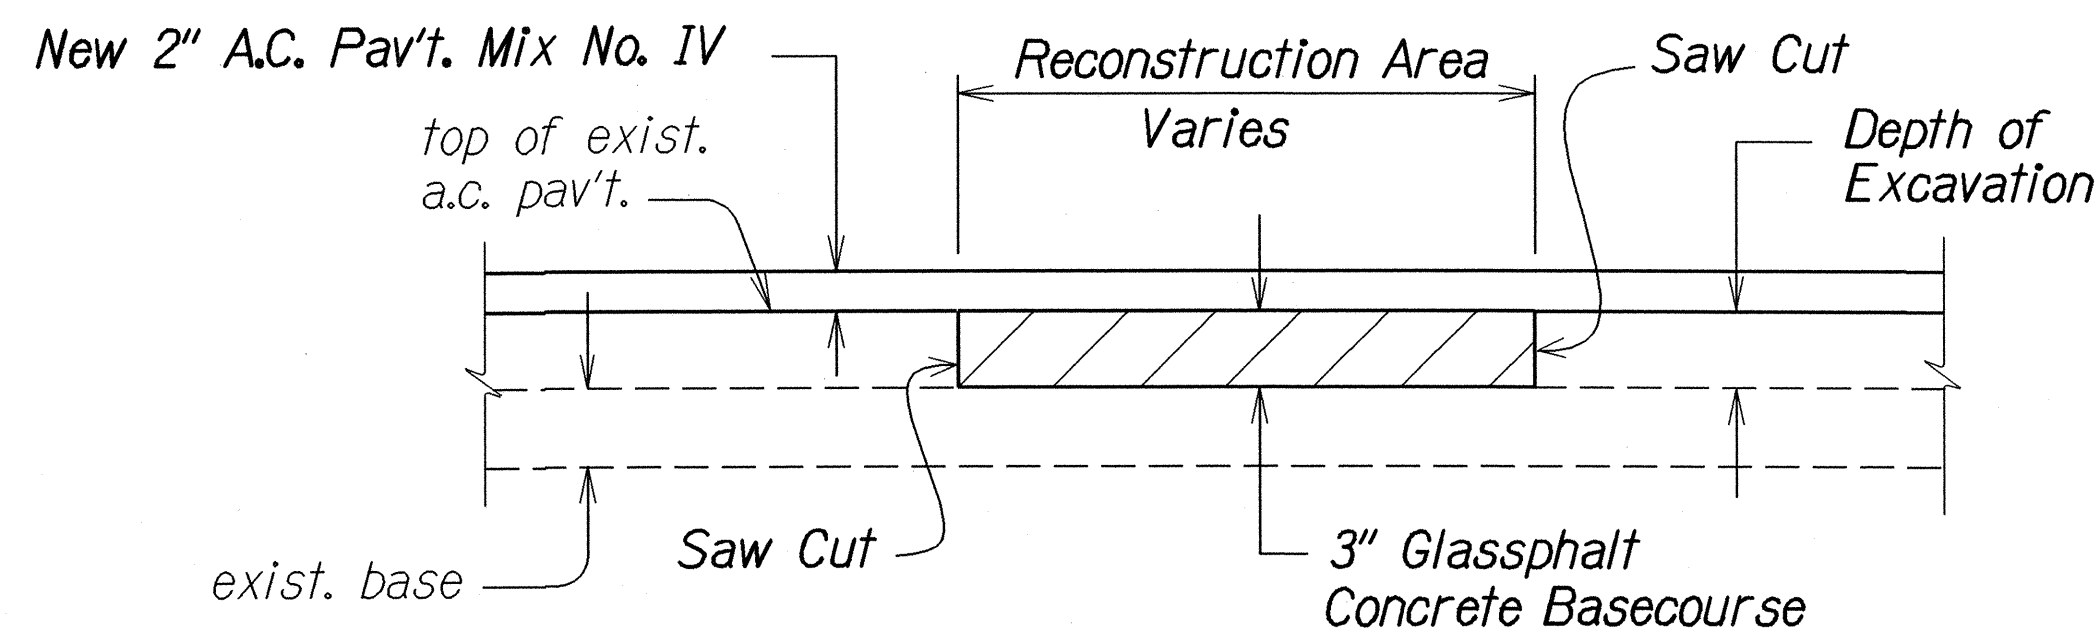

A.C. PAVEMENT RECONSTRUCTION DETAIL
 Not To Scale

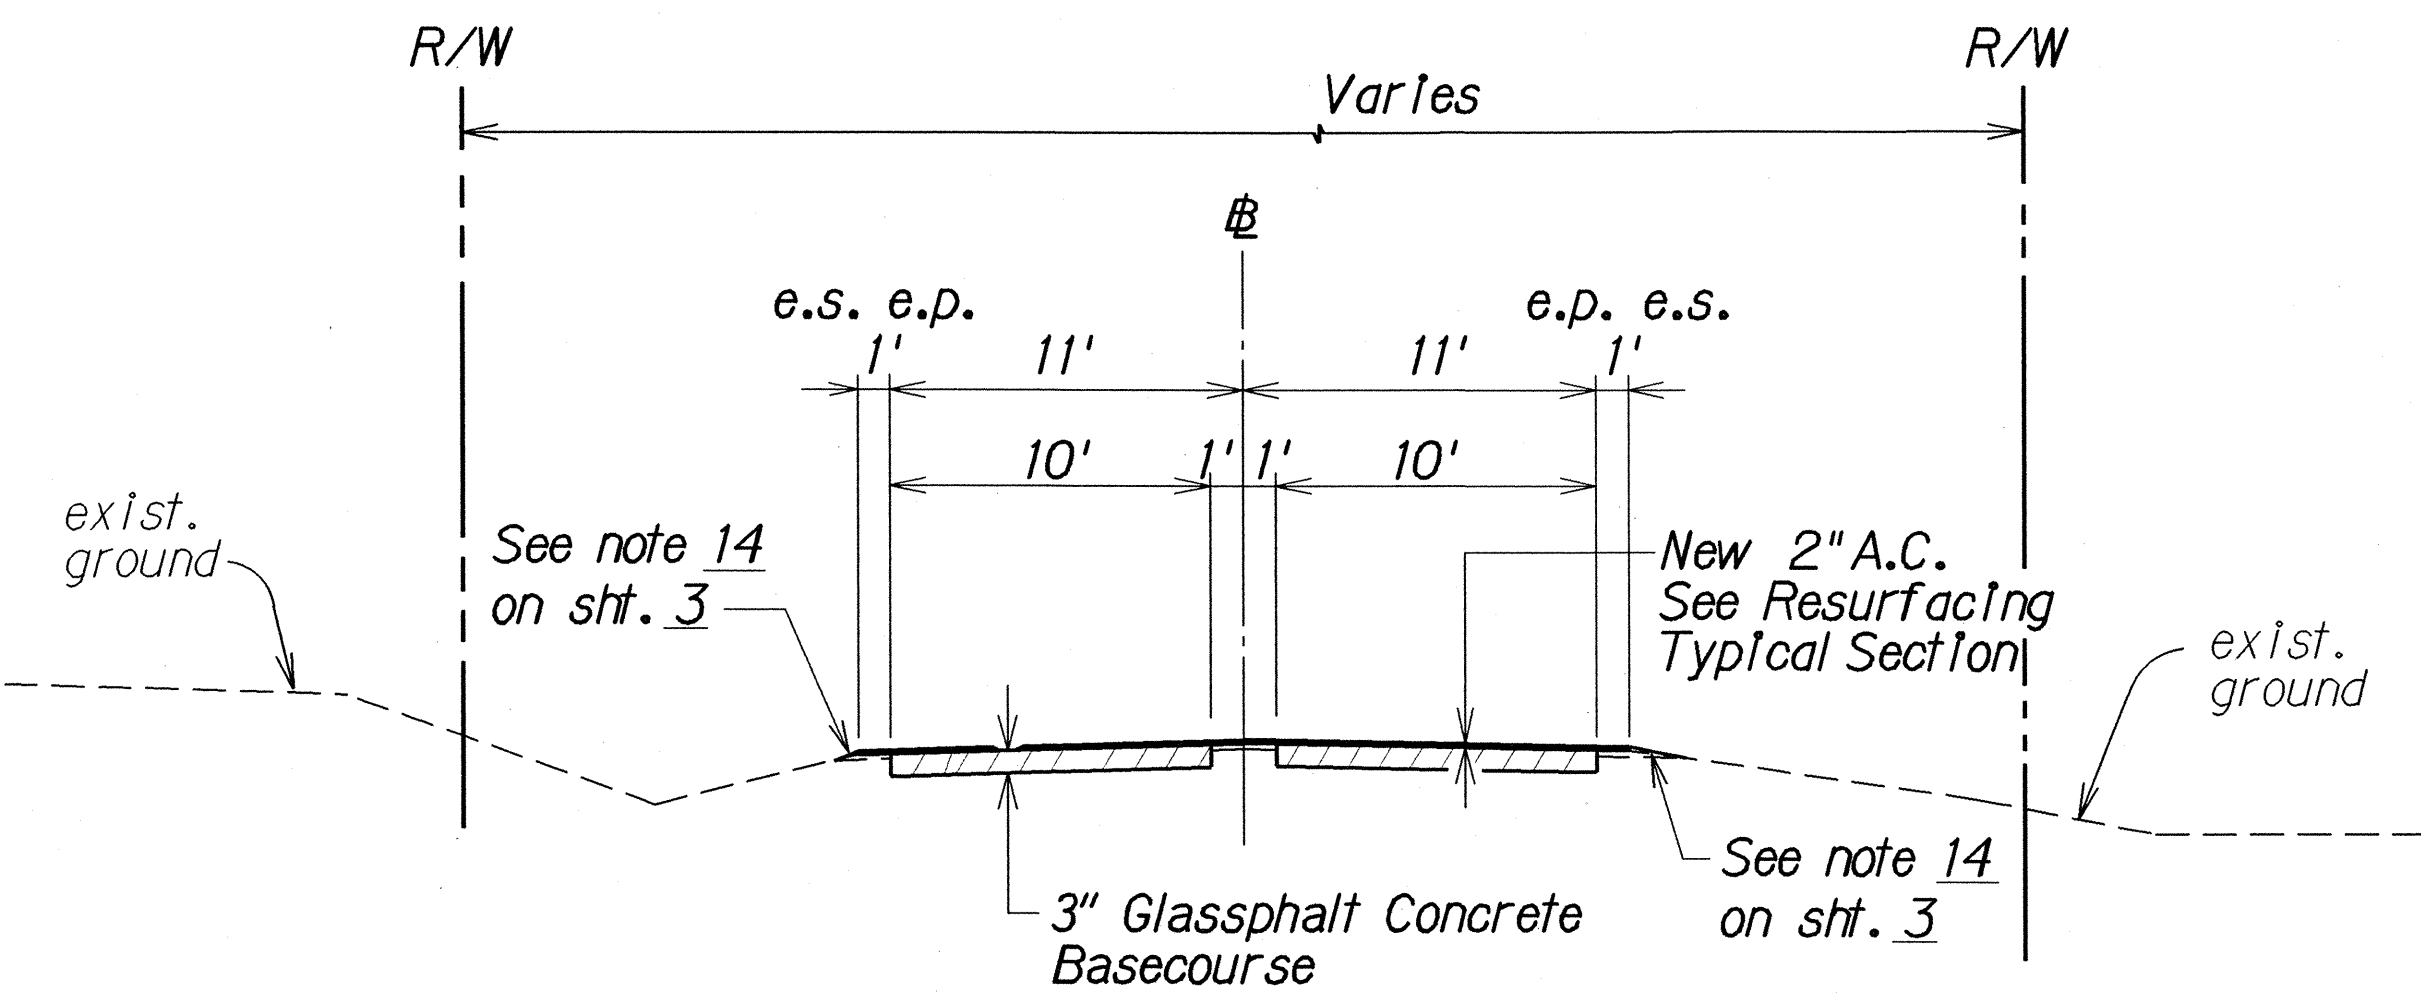

TYPICAL PAVEMENT RECONSTRUCTION DETAIL SECTION
 Not To Scale

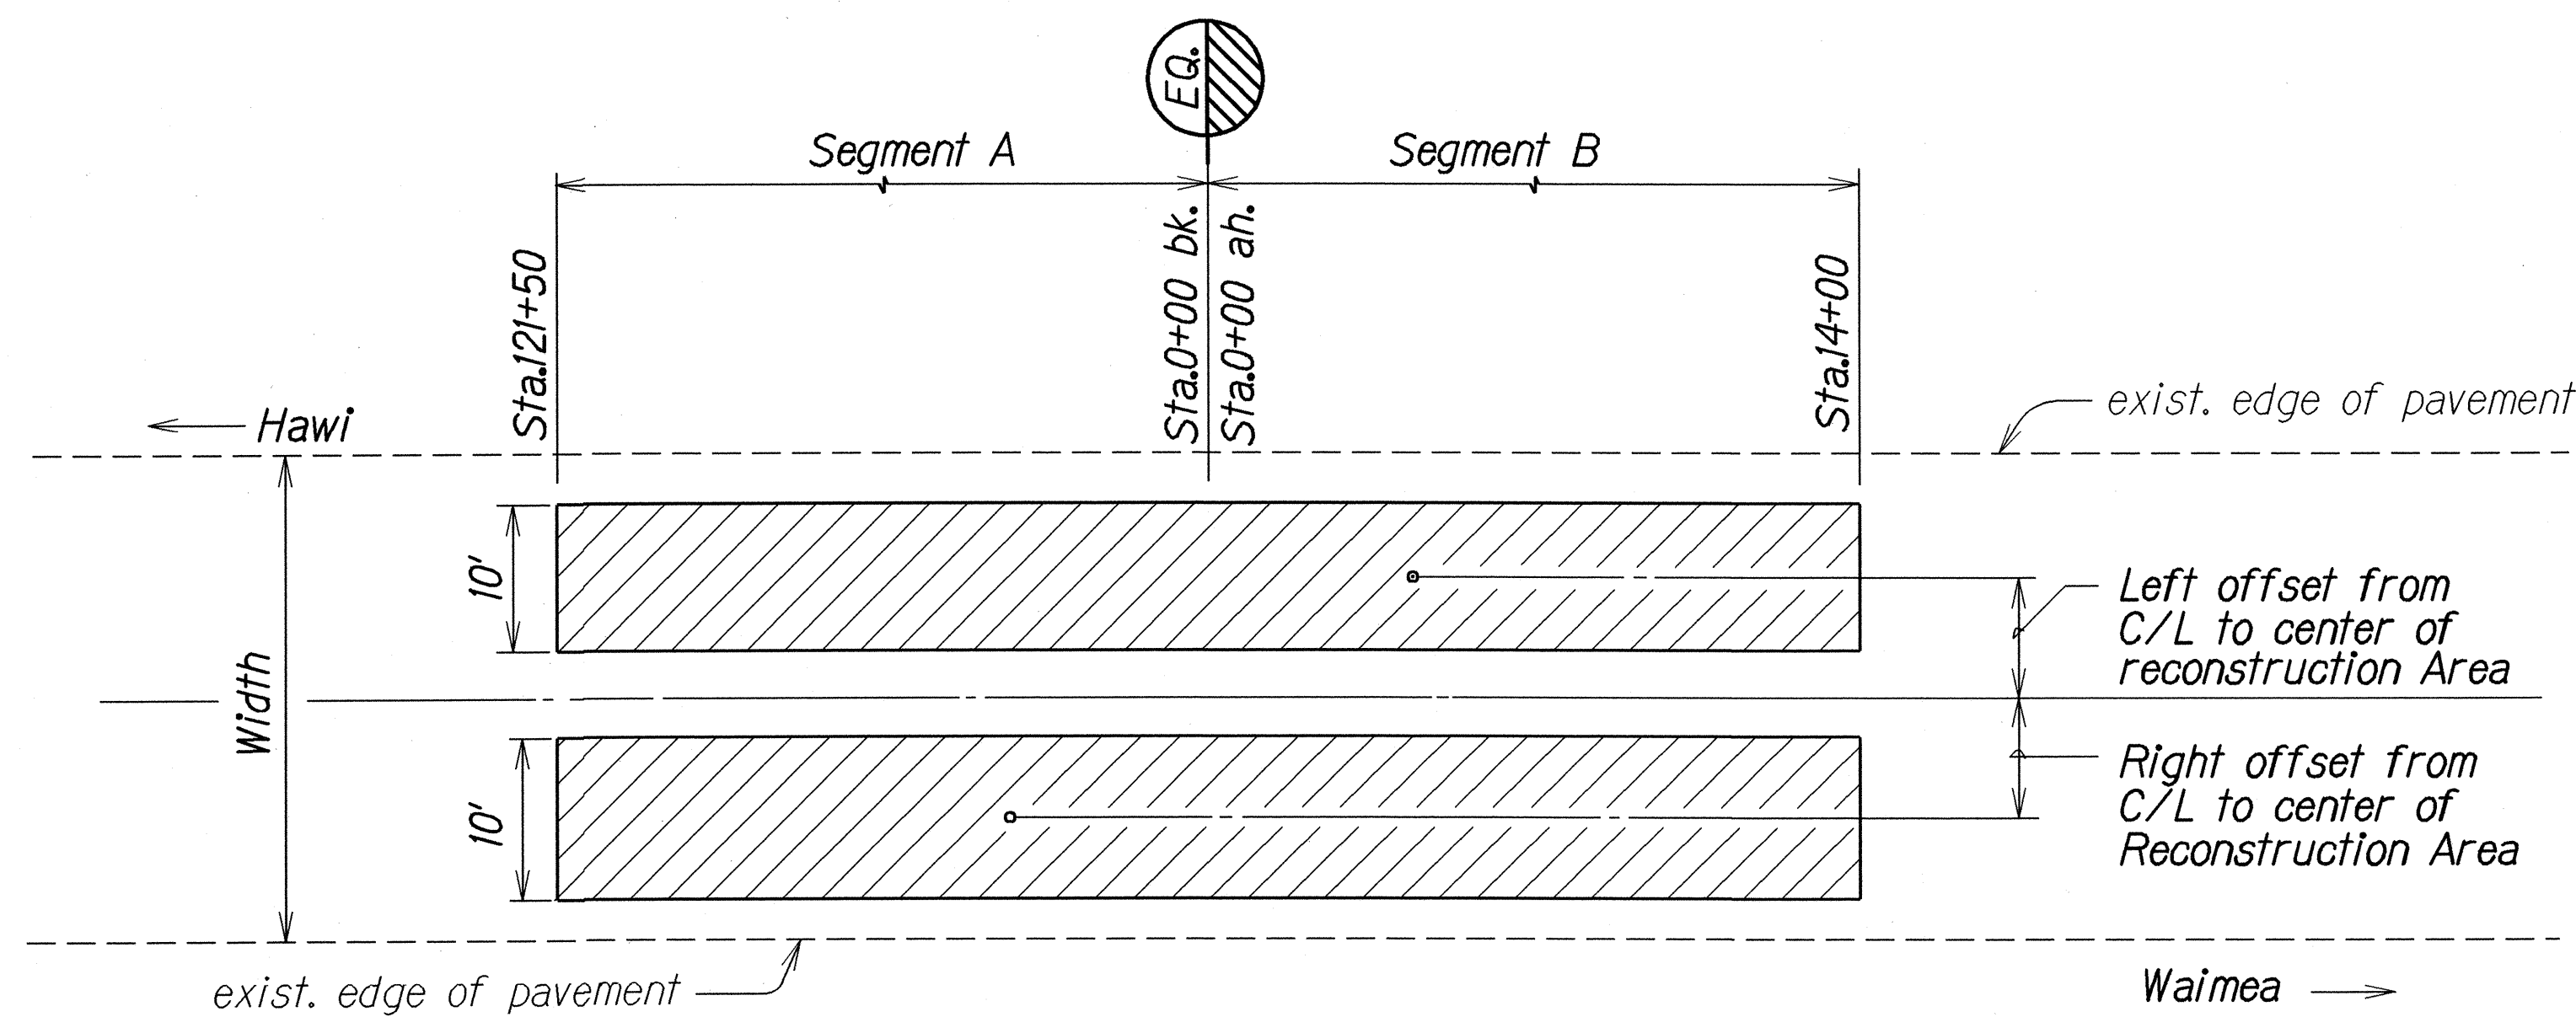

TYPICAL PLAN
 Not To Scale

STATE OF HAWAII

DEPARTMENT OF TRANSPORTATION

HIGHWAYS DIVISION

RECONSTRUCTION AREA

SCHEDULE AND DETAILS

KOHALA MOUNTAIN ROAD RESURFACING

IKI ROAD TO KAHUA

PROJECT NO. 250A-01-02M

Scale: As Shown

Date: March 2002

SHEET No. 1 OF 1 SHEETS

ORIGINAL PLAN	SURVEY PLOTTED BY	DATE
DRAWN BY		
CHECKED BY		
NOTED BY		
DESIGNED BY		
QUANTITIES BY		
CHECKED BY		
IN CHARGE		