



FED. ROAD DIST. NO.	STATE	PROJ. NO.	FISCAL YEAR	SHEET NO.	TOTAL SHEETS
HAWAII	HAW.	250A-02-09	2012	9	14

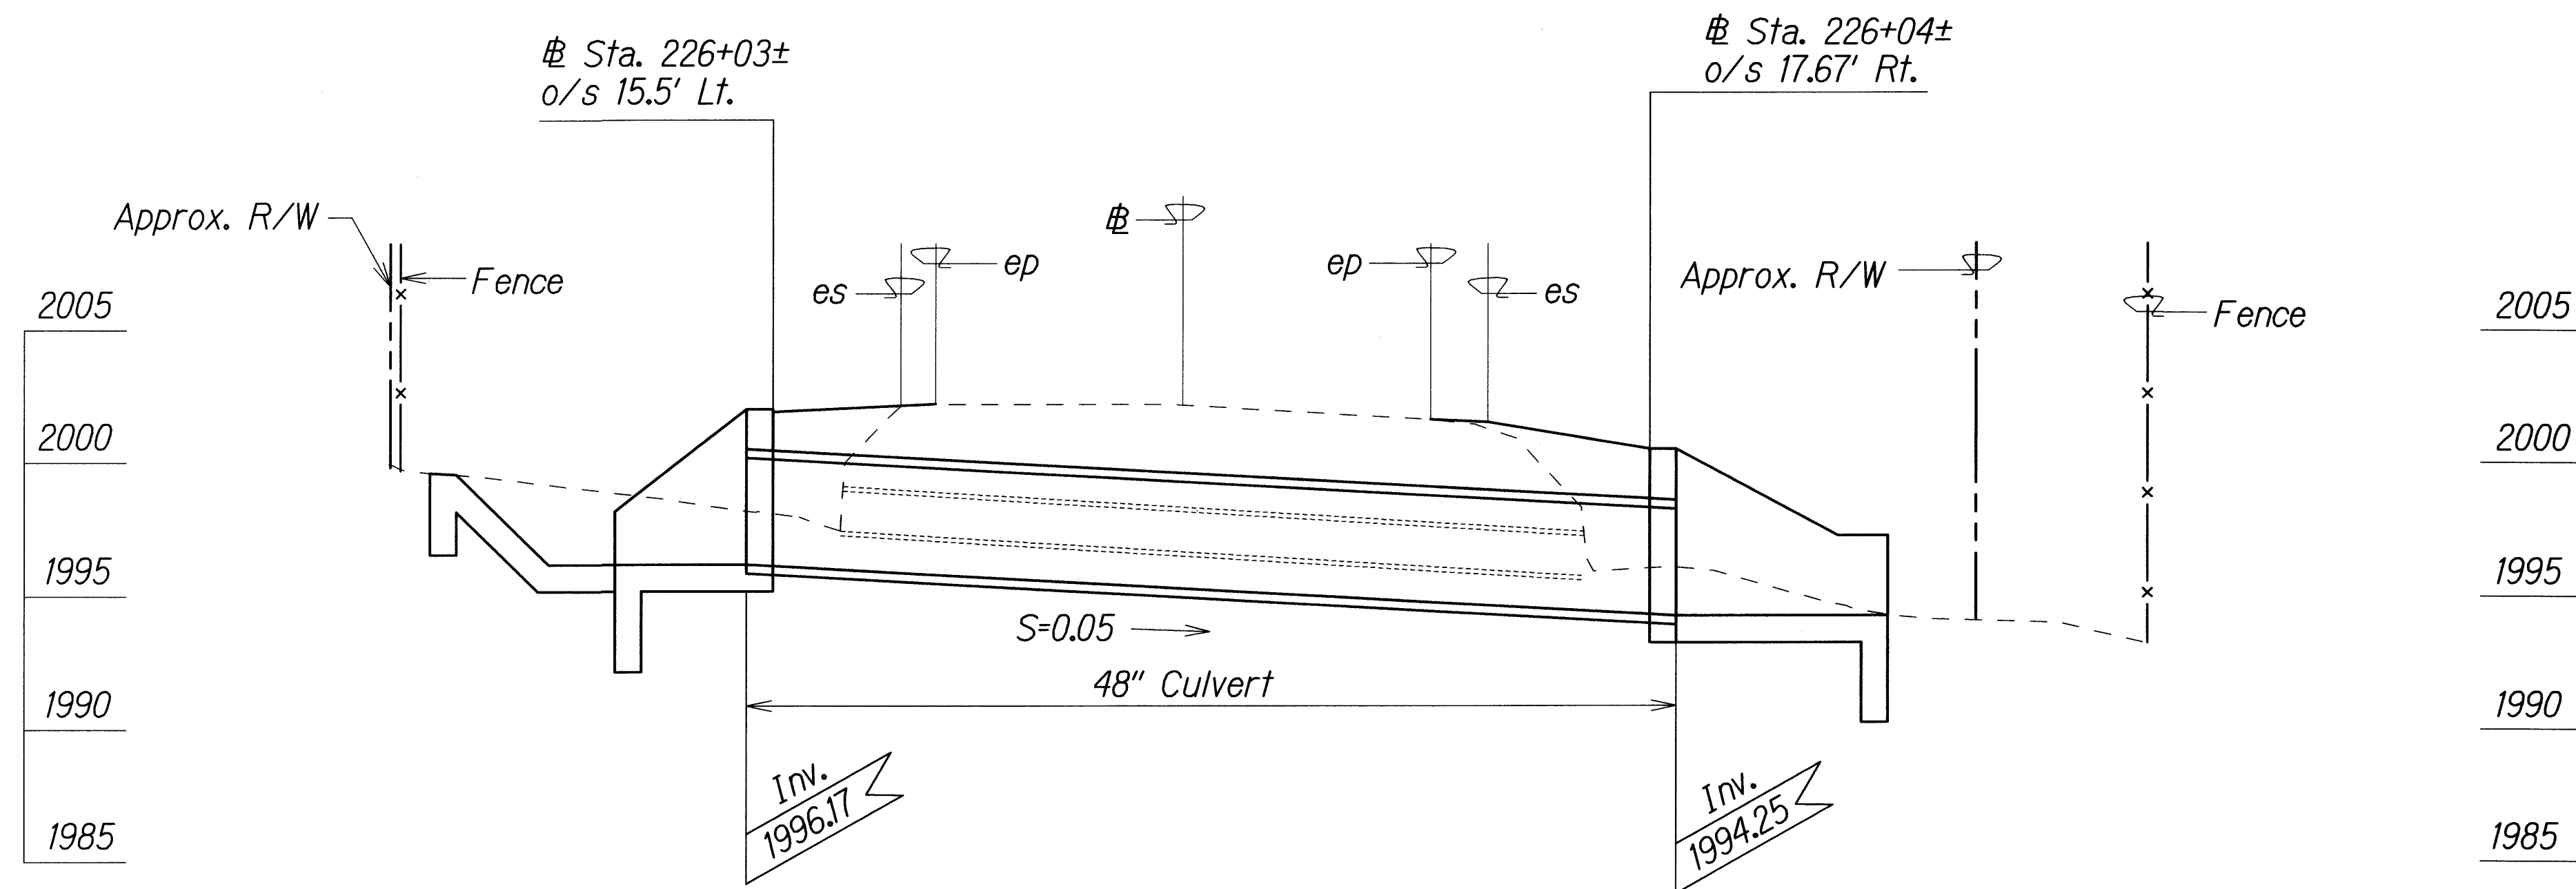

PROFILE # STA. 226+03±
Scale: 1"=5'-0"

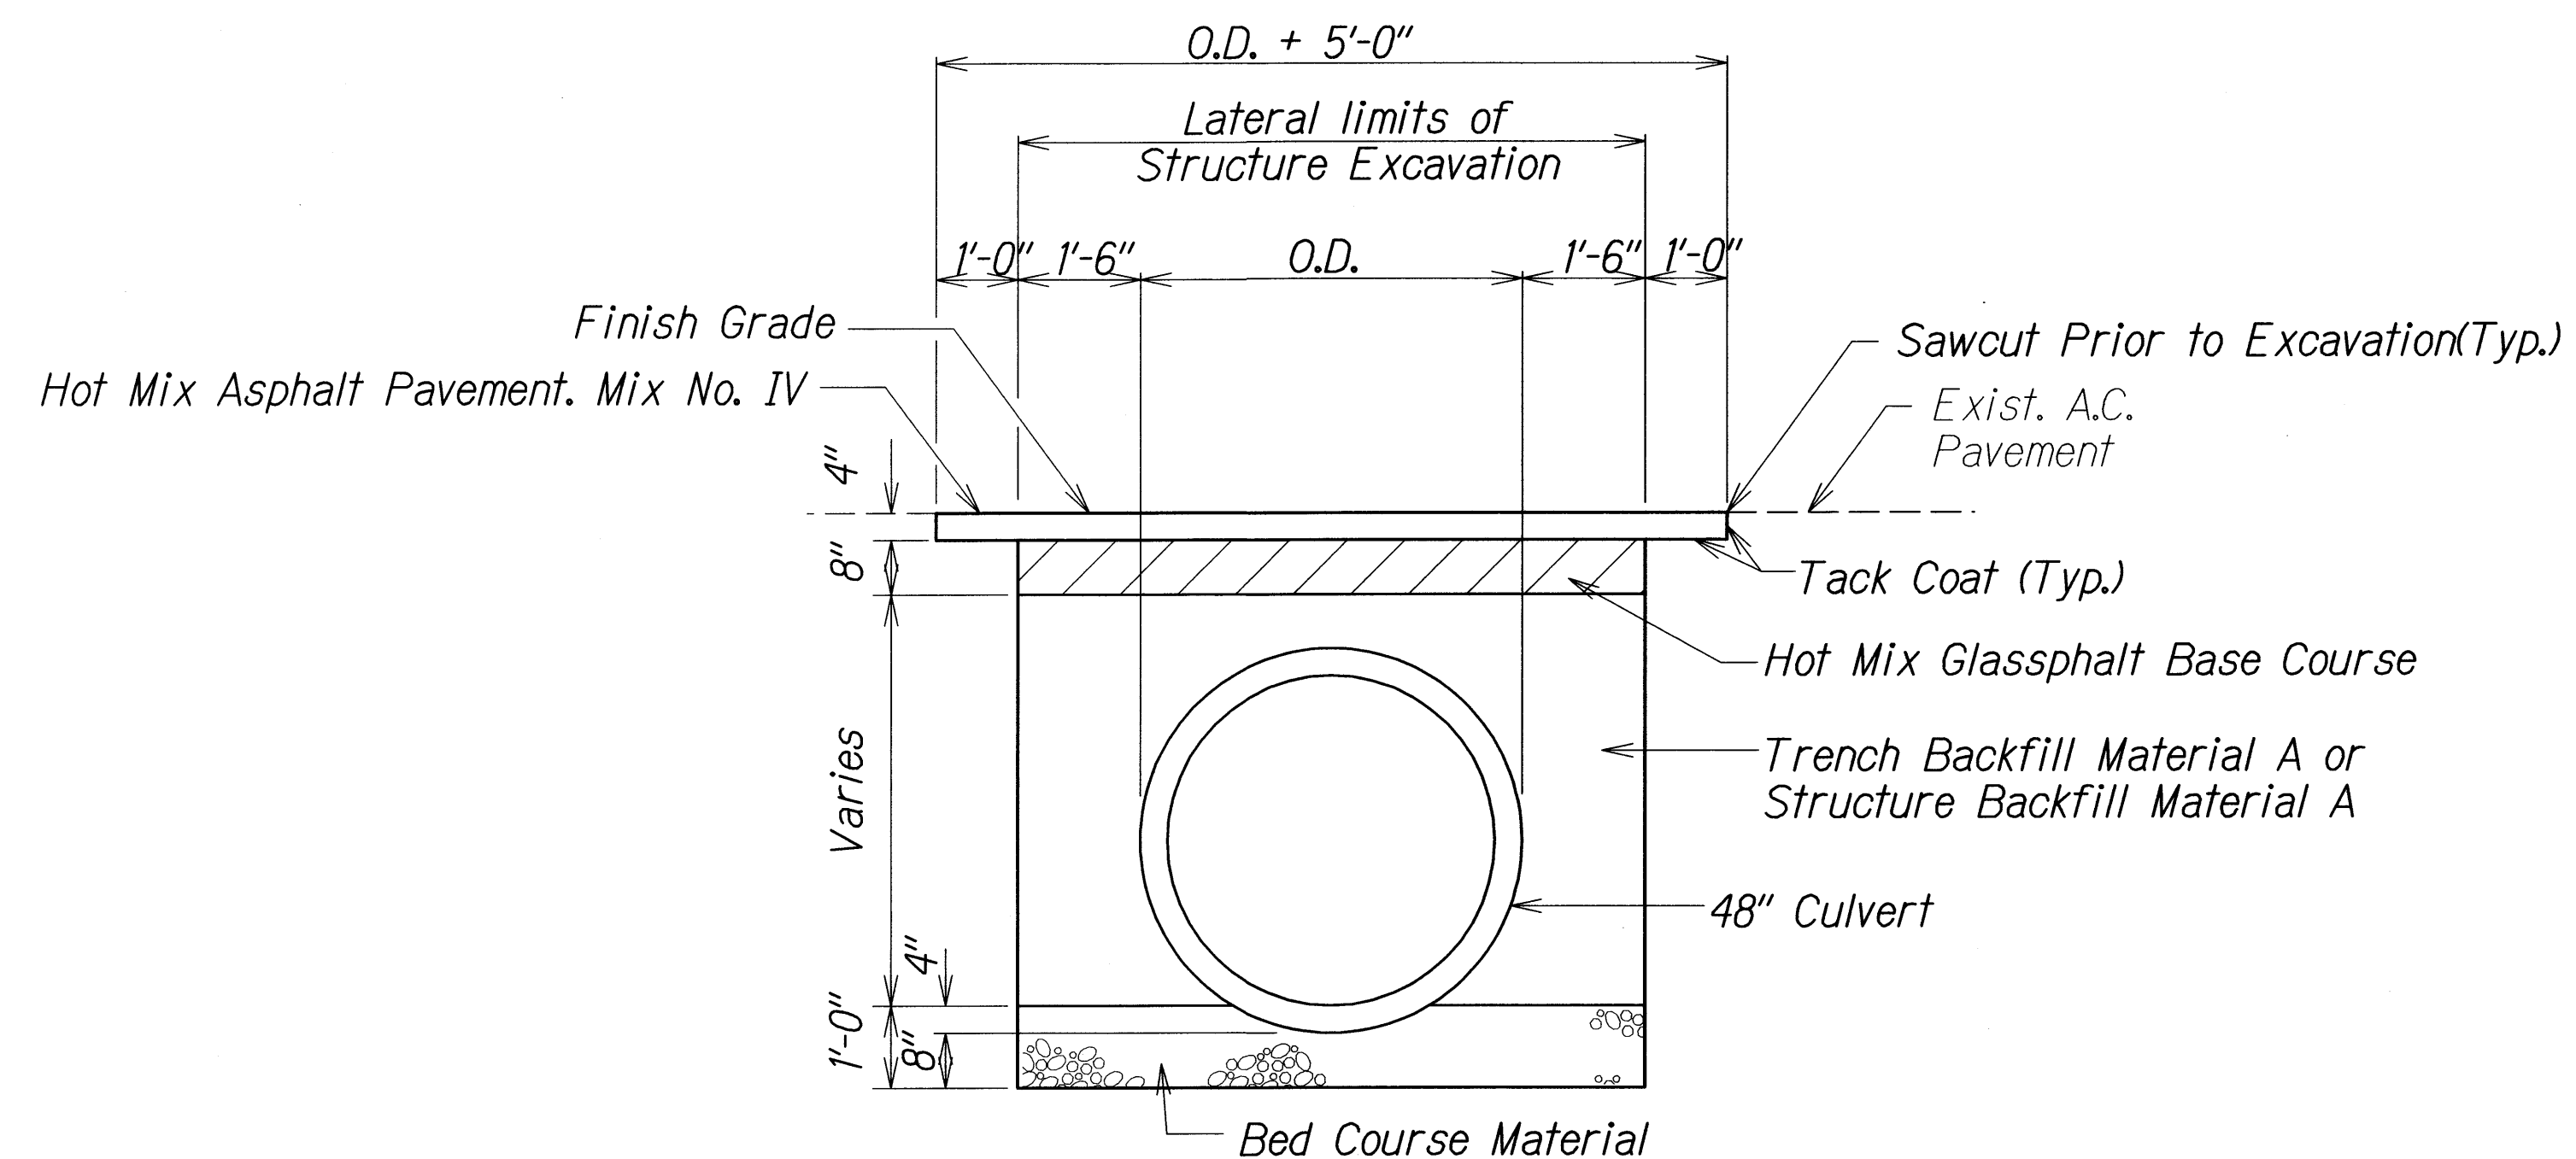

DETAILS OF CULVERT TRENCH RESTORATION
Scale: 1/2" = 1'-0"

ORIGINAL PLAN	SURVEY PLOTTED BY	DATE
TRACED BY	DRAWN BY	
NOTE BOOK	CHECKED BY	
CHITROGATOR	QUANTITIES BY	
SEALED	CHECKED BY	

STATE OF HAWAII
DEPARTMENT OF TRANSPORTATION
HIGHWAYS DIVISION

DRAINAGE DETAILS

KOHALA MOUNTAIN ROAD
DRAINAGE IMPROVEMENTS, PHASE 2
VICINITY OF M.P. 12.88
Project No. 250A-02-09
Scale: As Shown Date: March 2012

SHEET No. H4 OF 6 SHEETS