

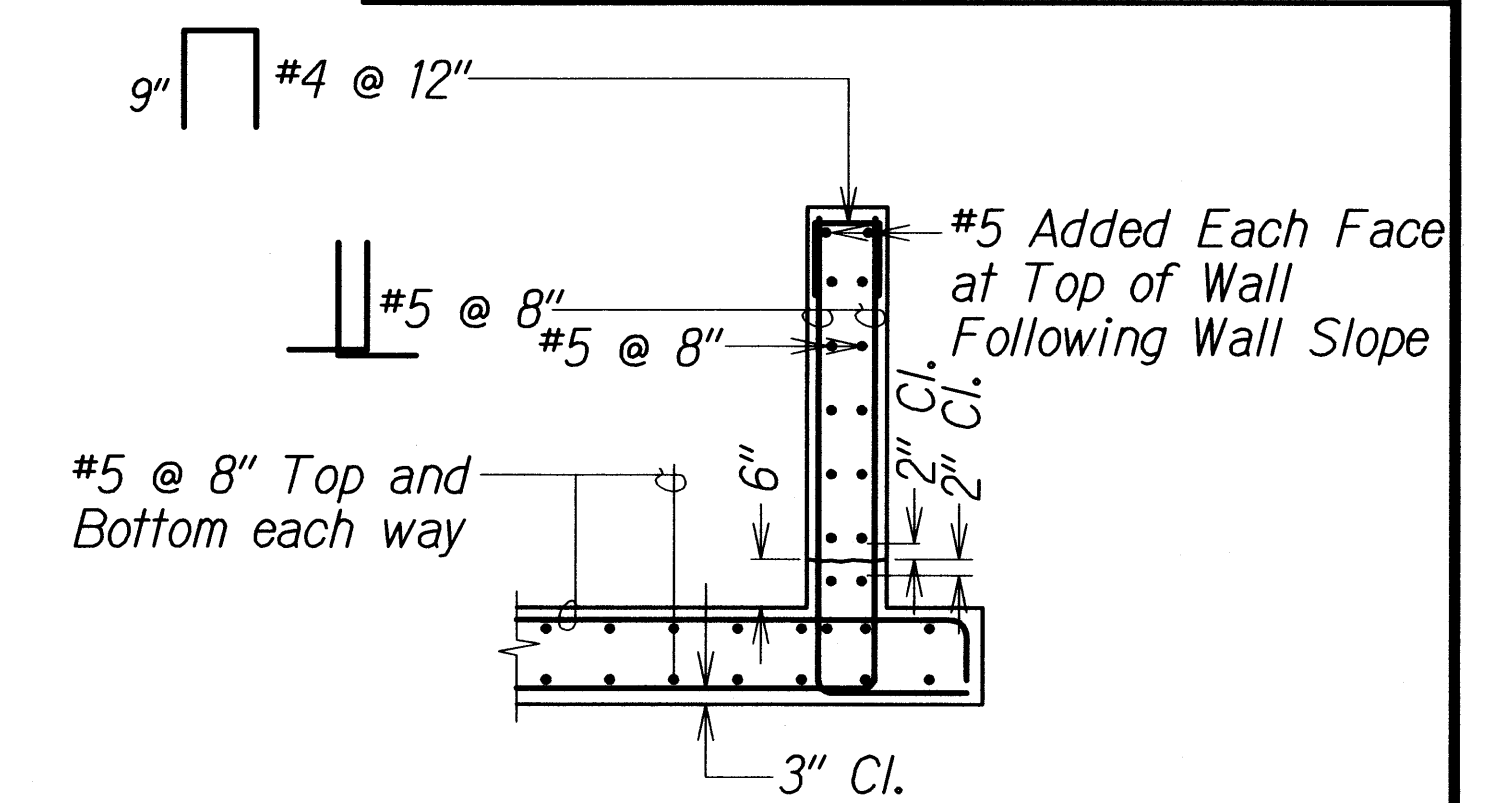
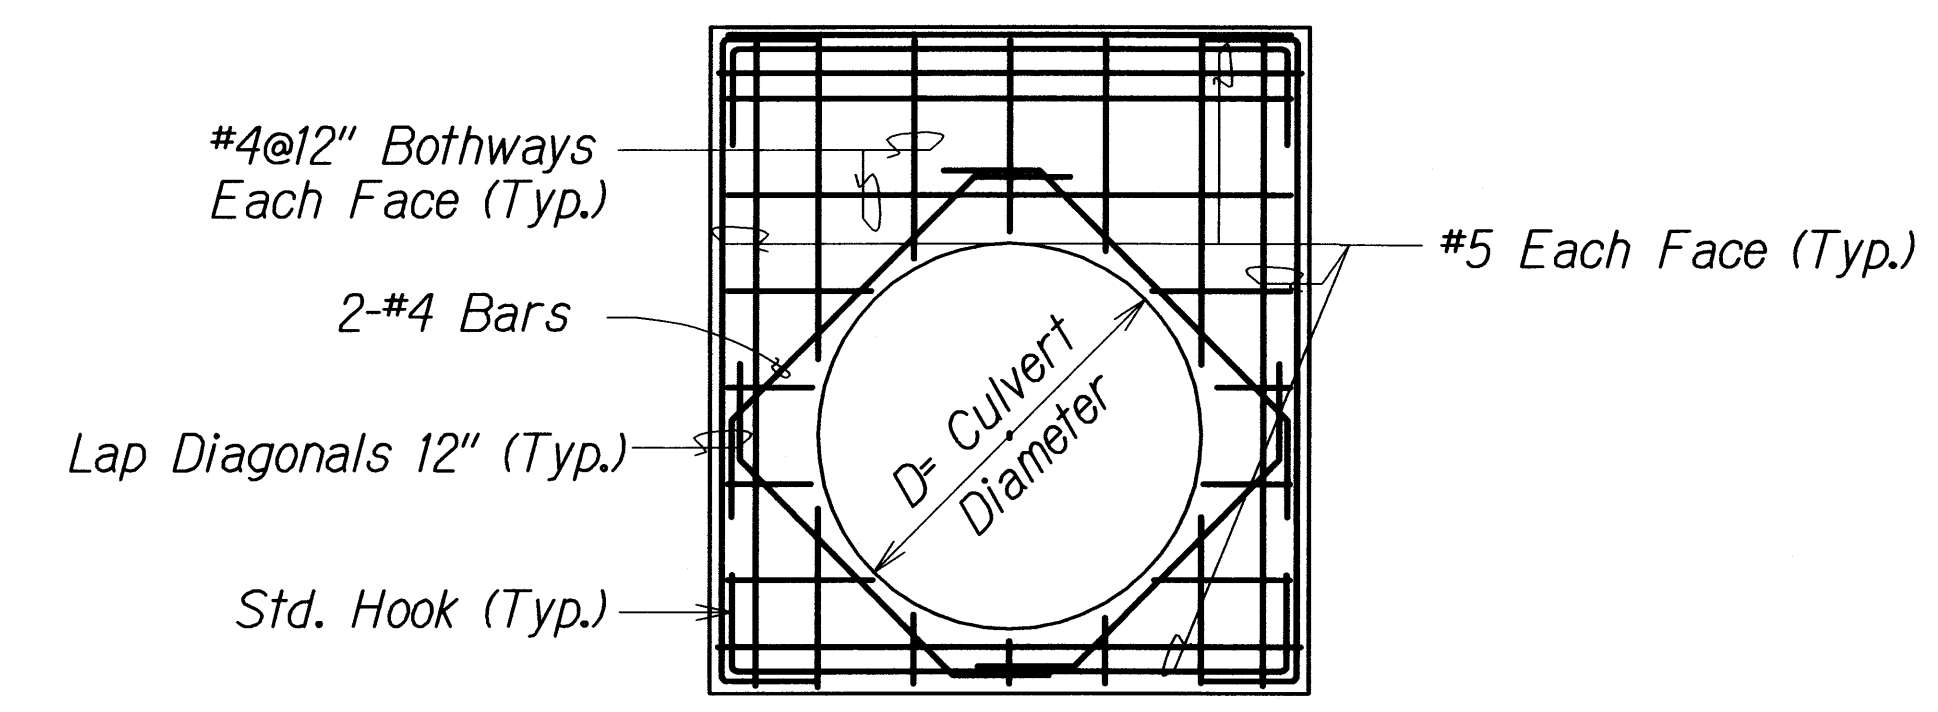
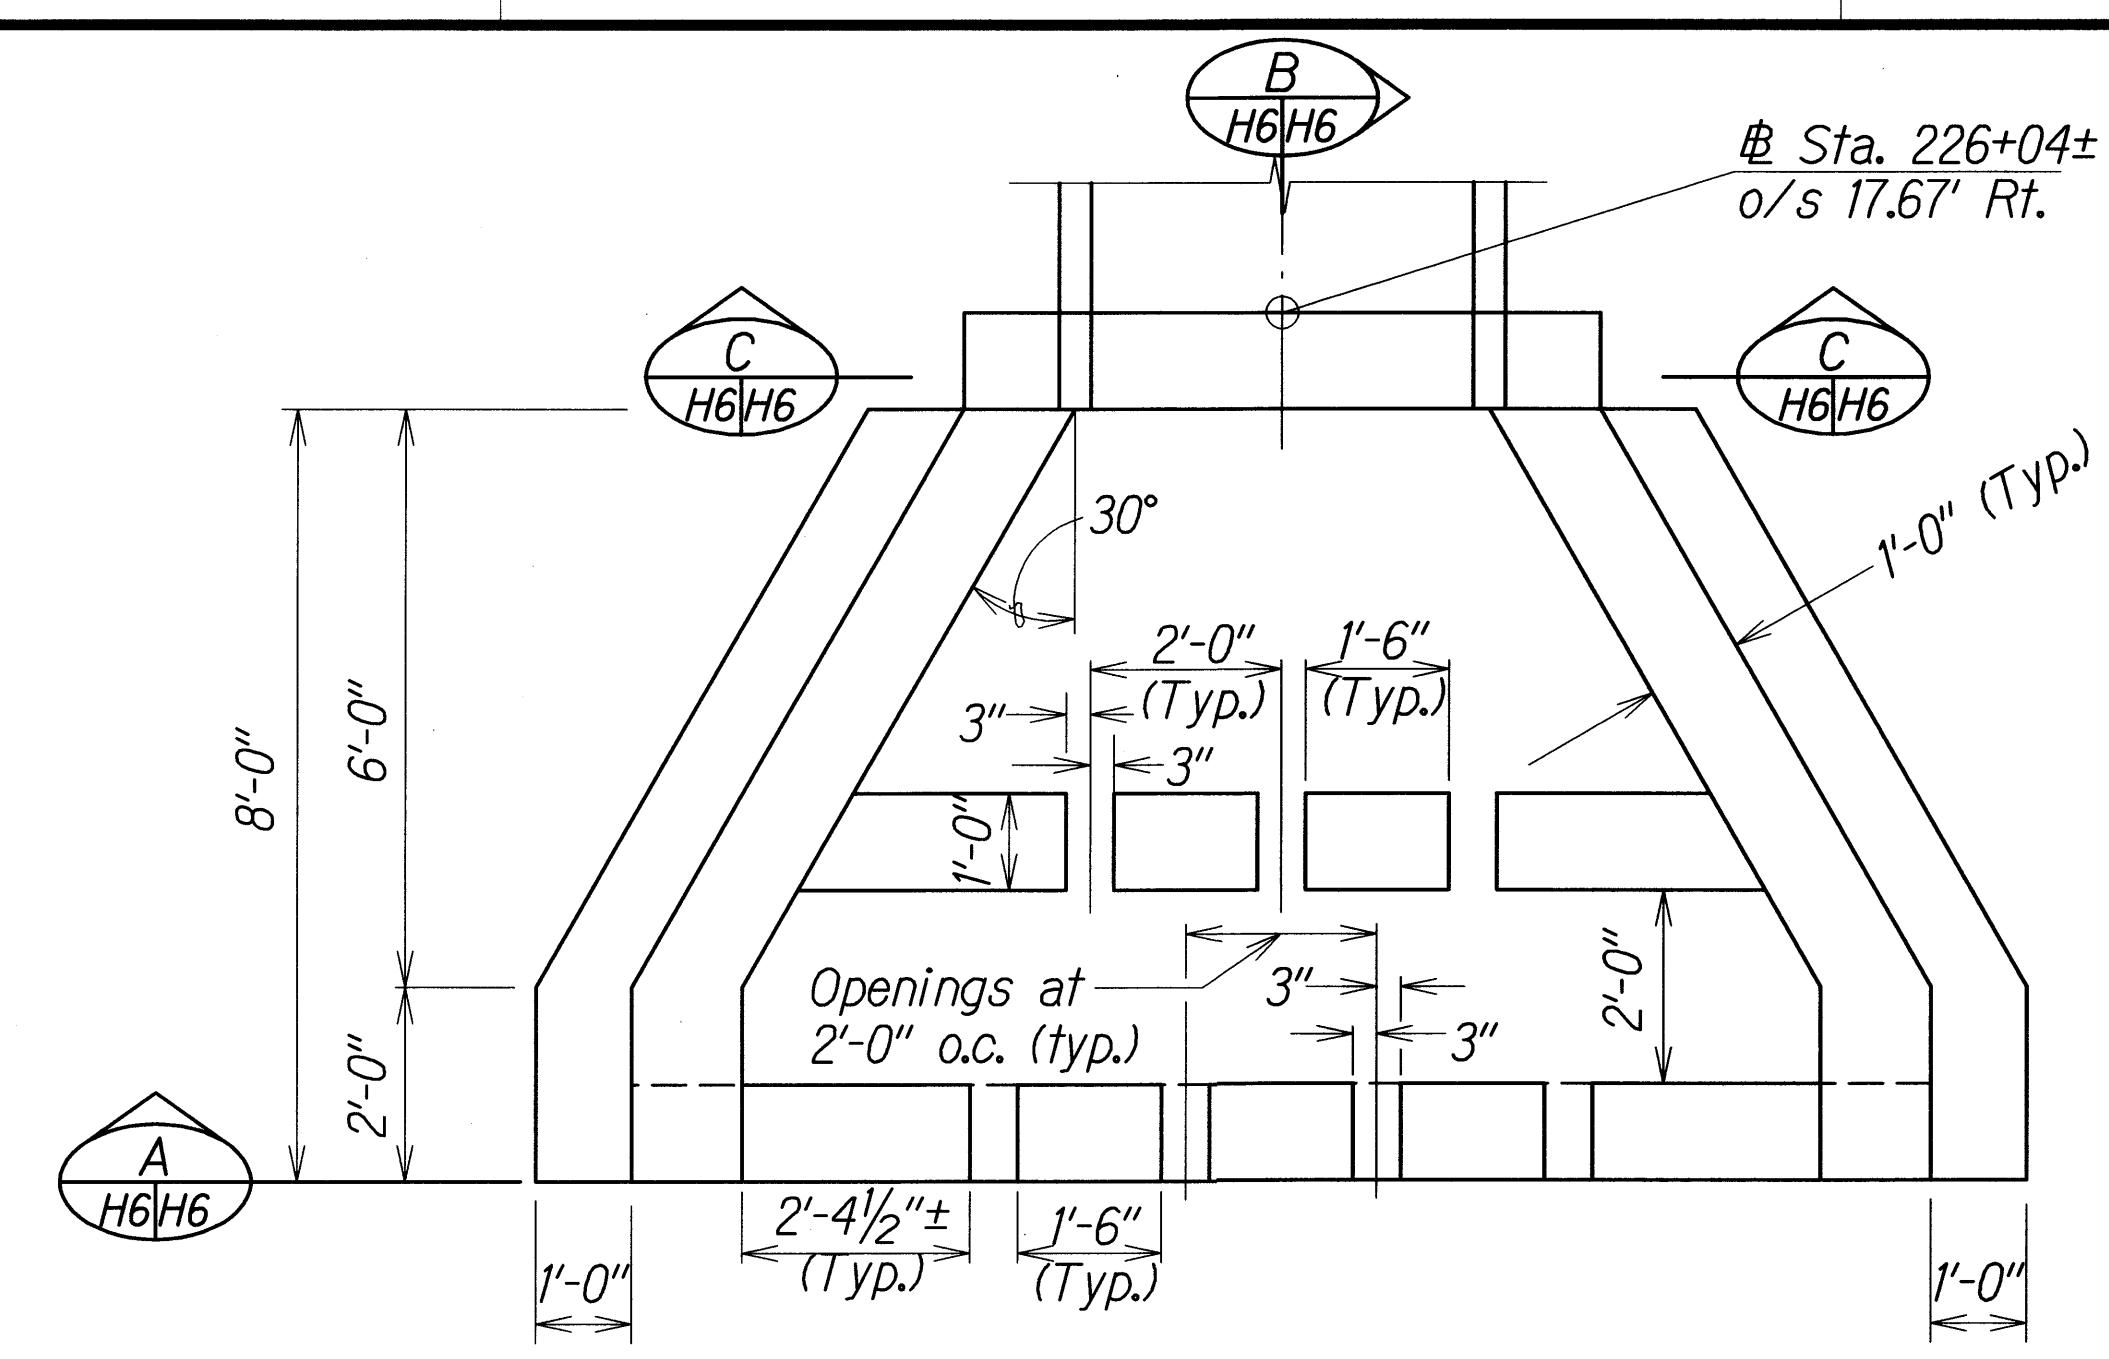


FED. ROAD DIST. NO.	STATE	PROJ. NO.	FISCAL YEAR	SHEET NO.	TOTAL SHEETS
HAWAII	HAW.	250A-02-09	2012	11	14

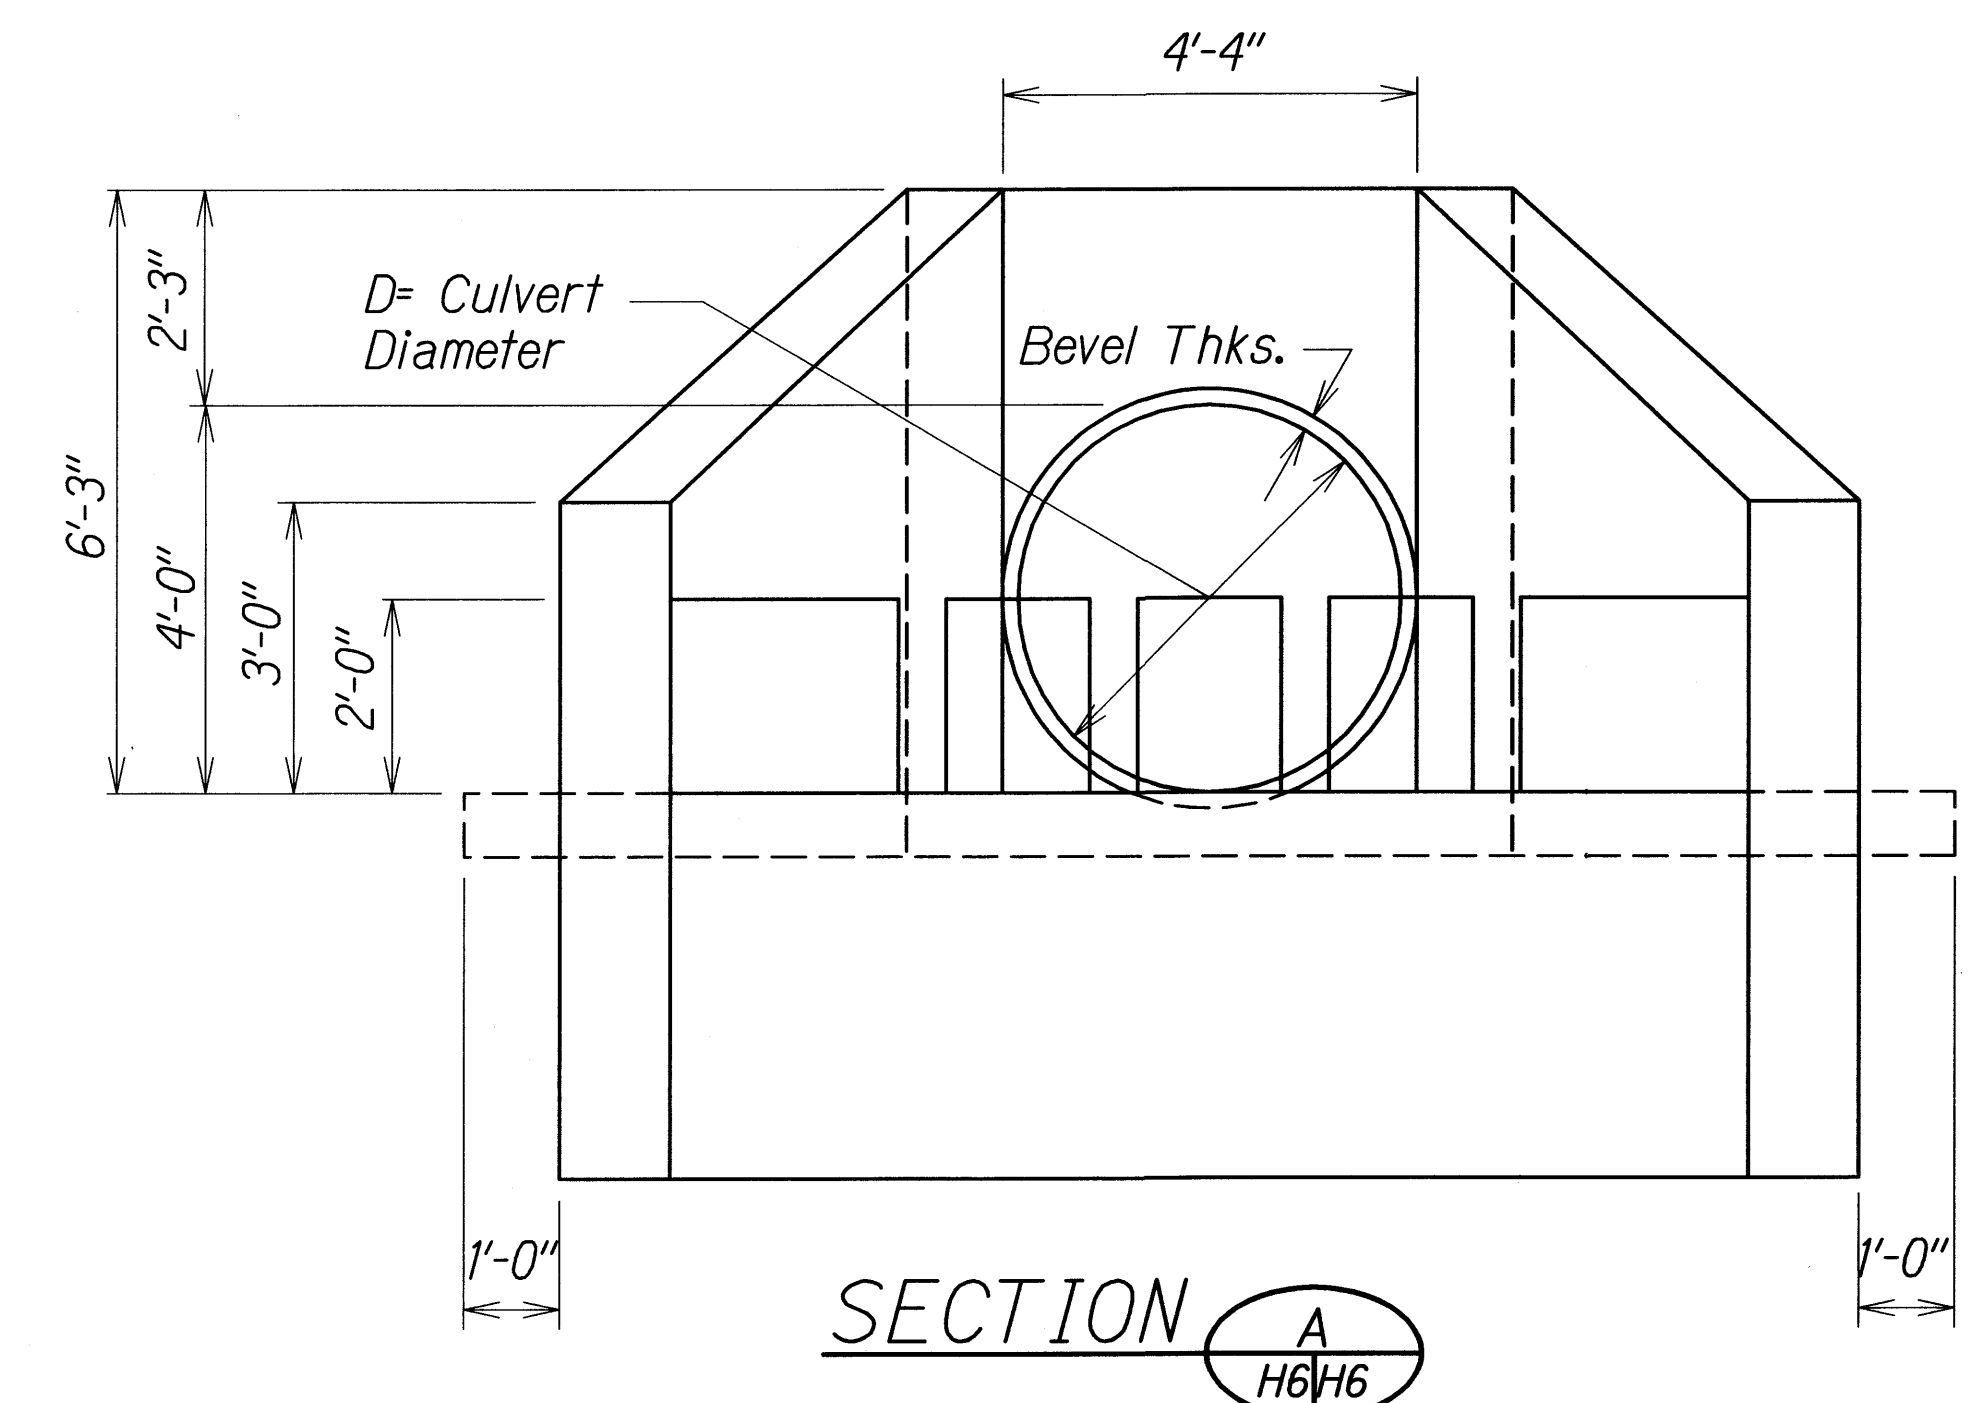

Note: Embed horizontal reinforcing into headwall with 12" hook at ends.

TYPICAL WING WALL REINFORCING SECTION

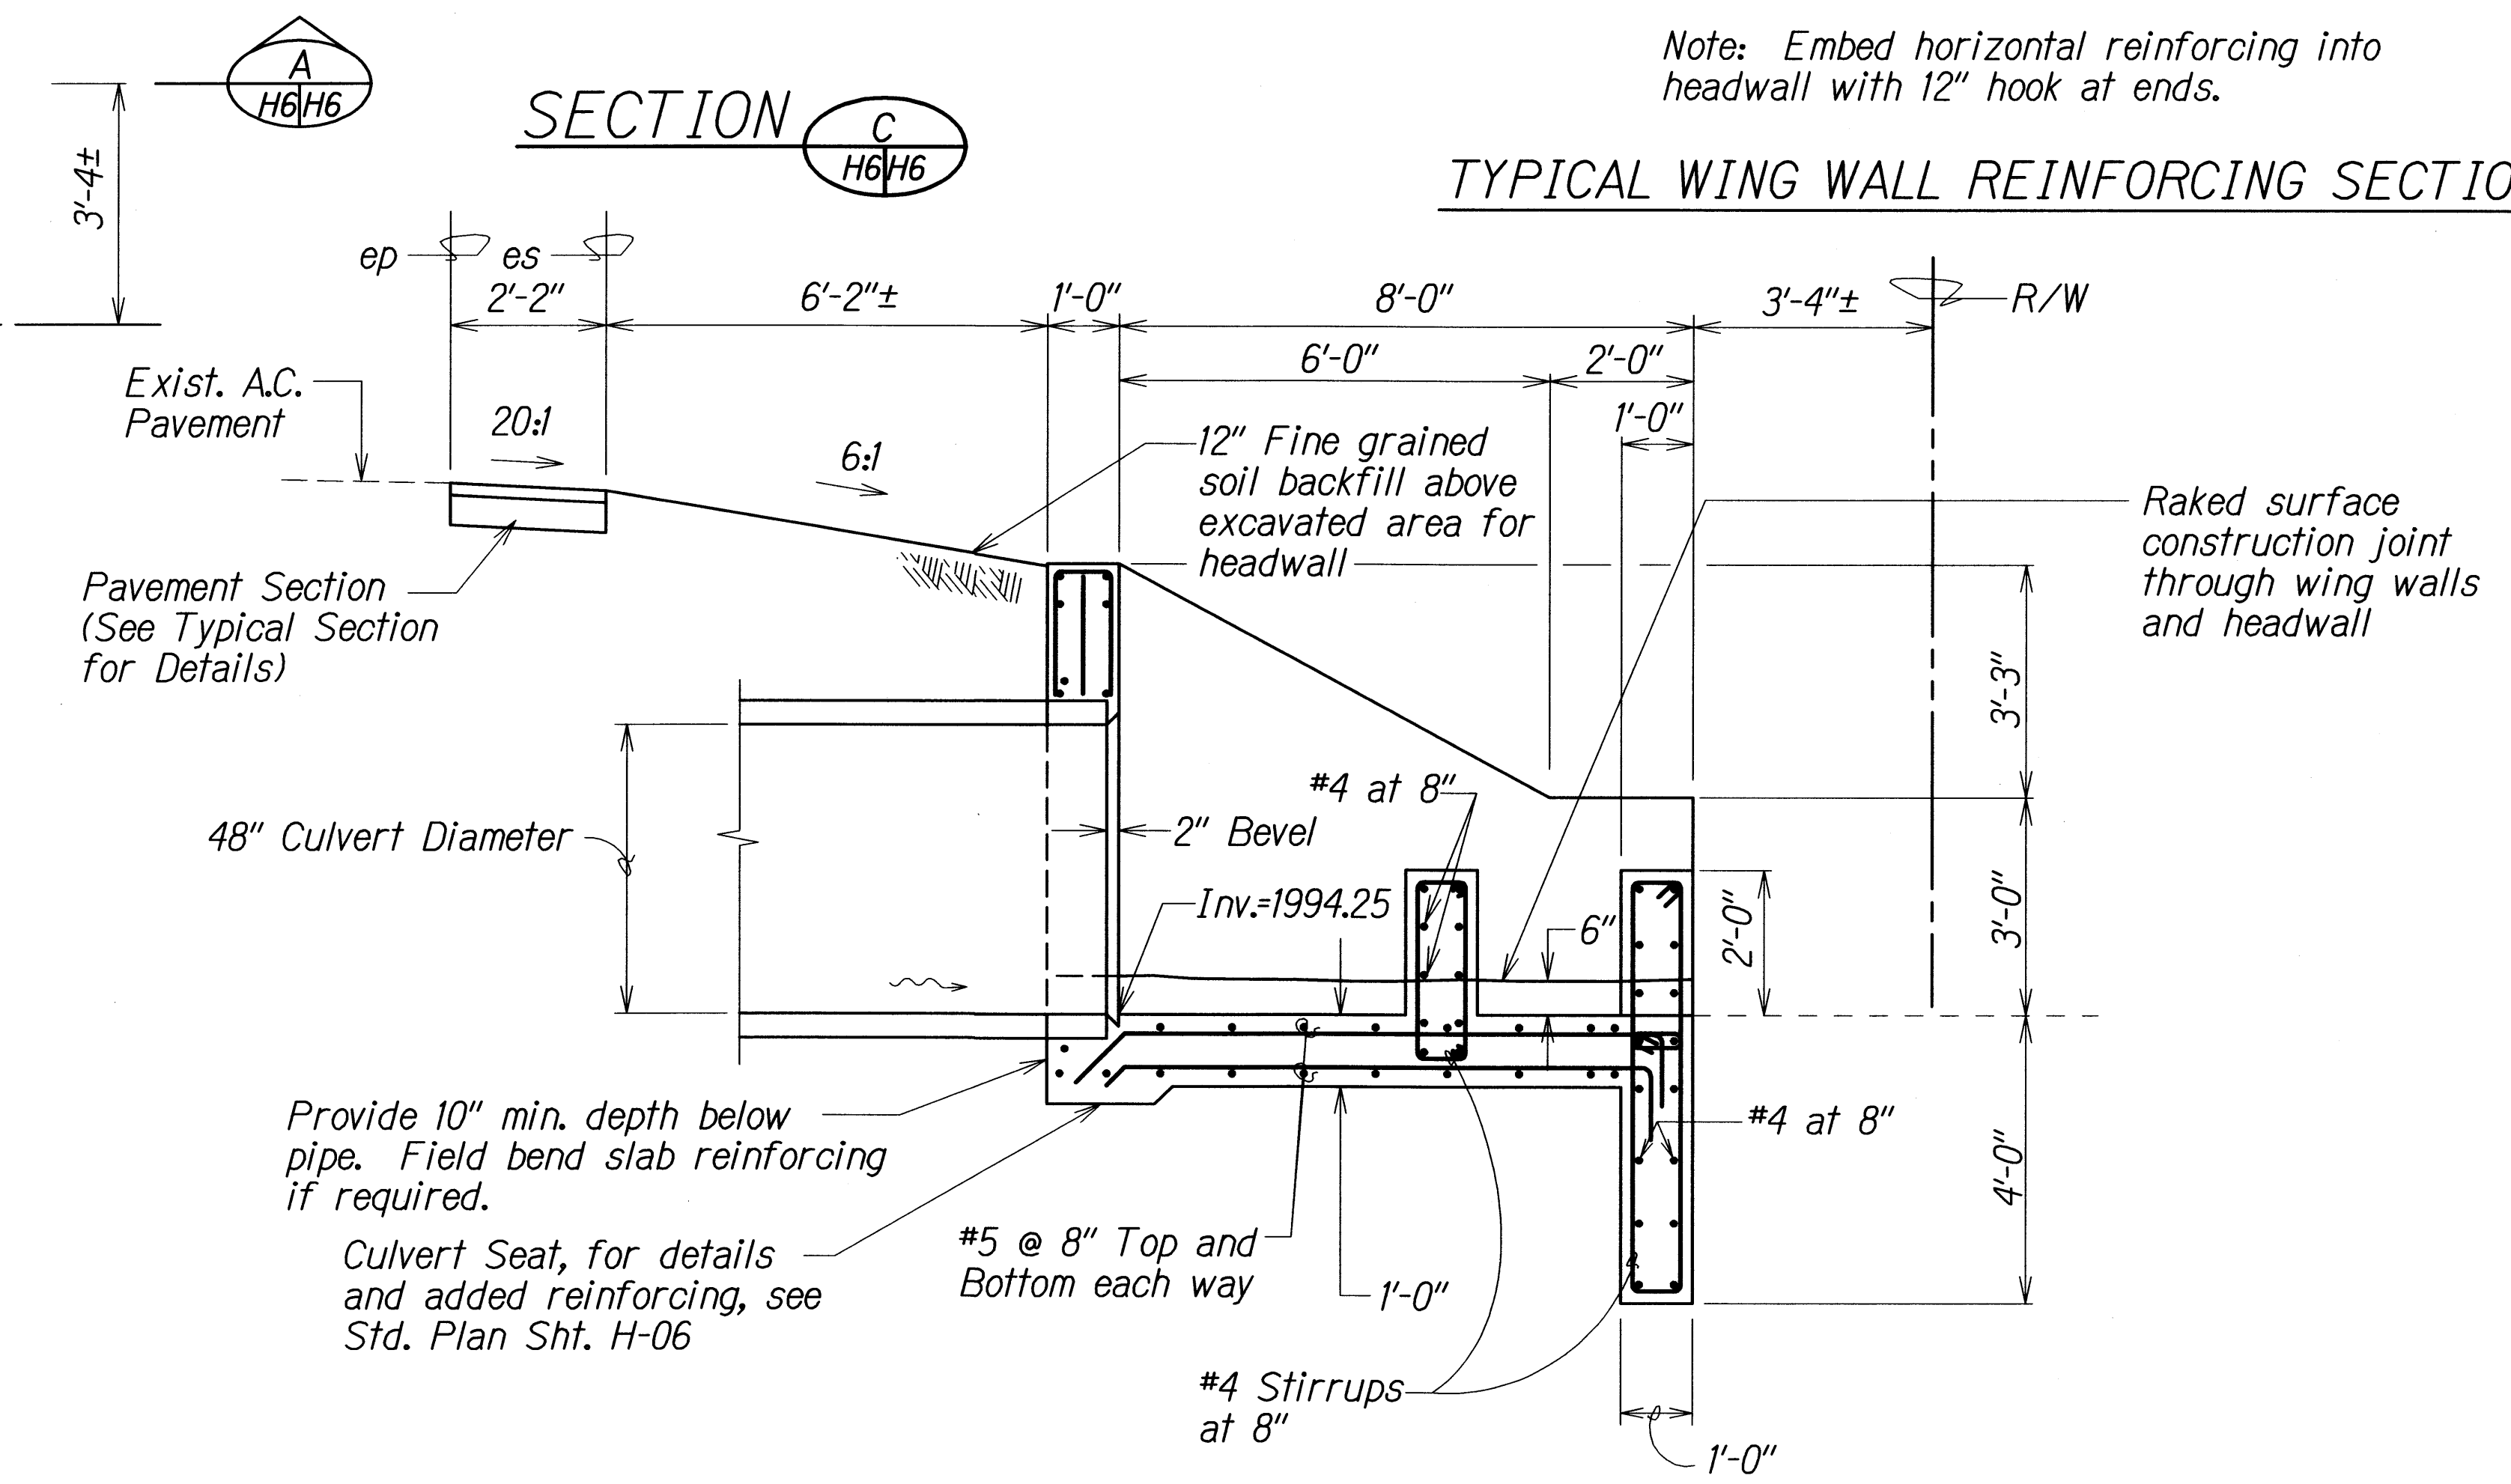

DETAILS OF TYPE "I" OUTLET STRUCTURE

ORIGINAL PLAN	SURVEY PLOTTED BY	DATE
NOTED	DRAWN BY	
CHECKED BY	QUANTITIES BY	

STATE OF HAWAII
DEPARTMENT OF TRANSPORTATION
HIGHWAYS DIVISION

DRAINAGE DETAILS
KOHALA MOUNTAIN ROAD
DRAINAGE IMPROVEMENTS, PHASE 2
VICINITY OF M.P. 12.88
Project No. 250A-02-09
Scale: 1/2" = 1'-0" Date: March 2012

SHEET No. H6 OF 6 SHEETS