


INDEX TO DRAWINGS	
SHEET NO.	DESCRIPTION
1	TITLE SHEET
2	STANDARD PLANS SUMMARY
3	GENERAL NOTES
4 - 6	WATER POLLUTION CONTROL NOTES
7	TYPICAL SECTIONS
8 - 19	ROADWAY PLANS



STATE OF HAWAII  
DEPARTMENT OF TRANSPORTATION  
HIGHWAYS DIVISION  
HONOLULU, HAWAII

PLANS FOR  
  
**KOHALA MOUNTAIN ROAD  
RESURFACING AND RECONSTRUCTION**  
**ROUTE 250, MP 6.4 TO 10.43**

FEDERAL-AID PROJECT NO. STP-0250(008)  
DISTRICT OF NORTH AND SOUTH KOHALA  
ISLAND OF HAWAII

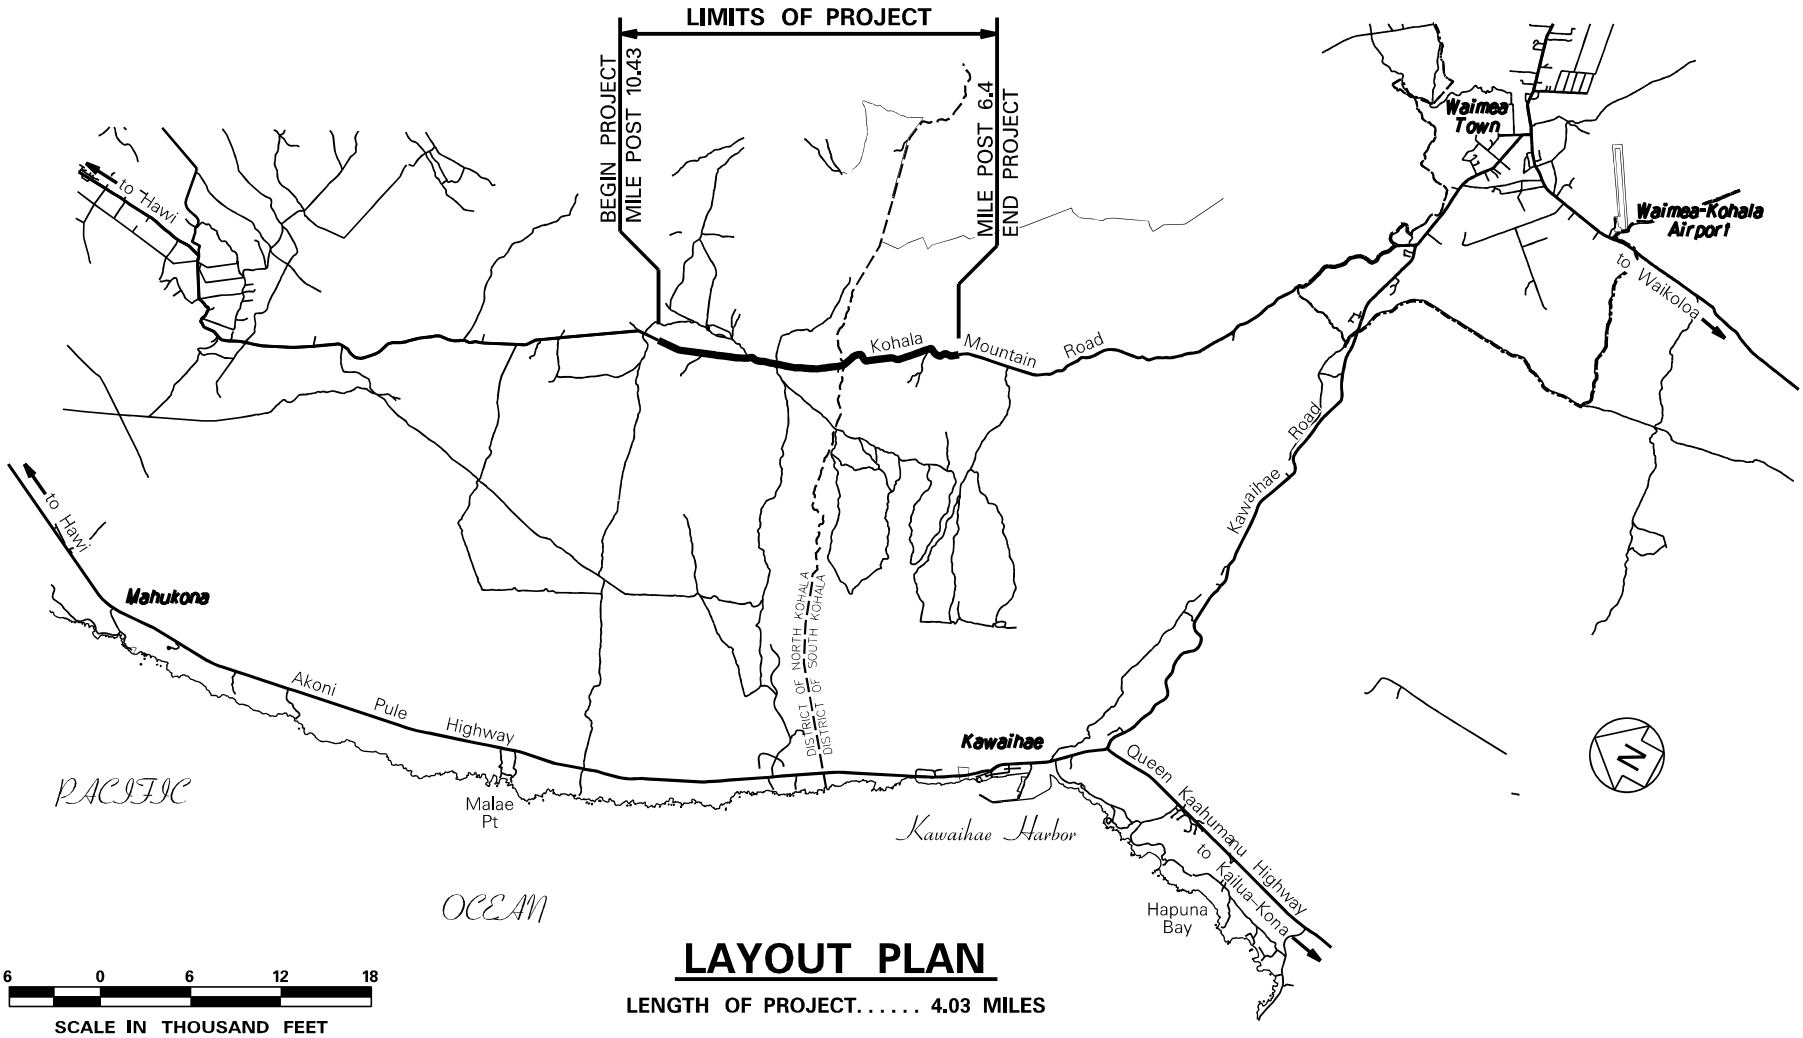

FED. ROAD DIST. NO.	STATE	FED. AID PROJ. NO.	FISCAL YEAR	SHEET NO.	TOTAL SHEETS
HAWAII	HAW.	STP-0250(008)	2022	1	19

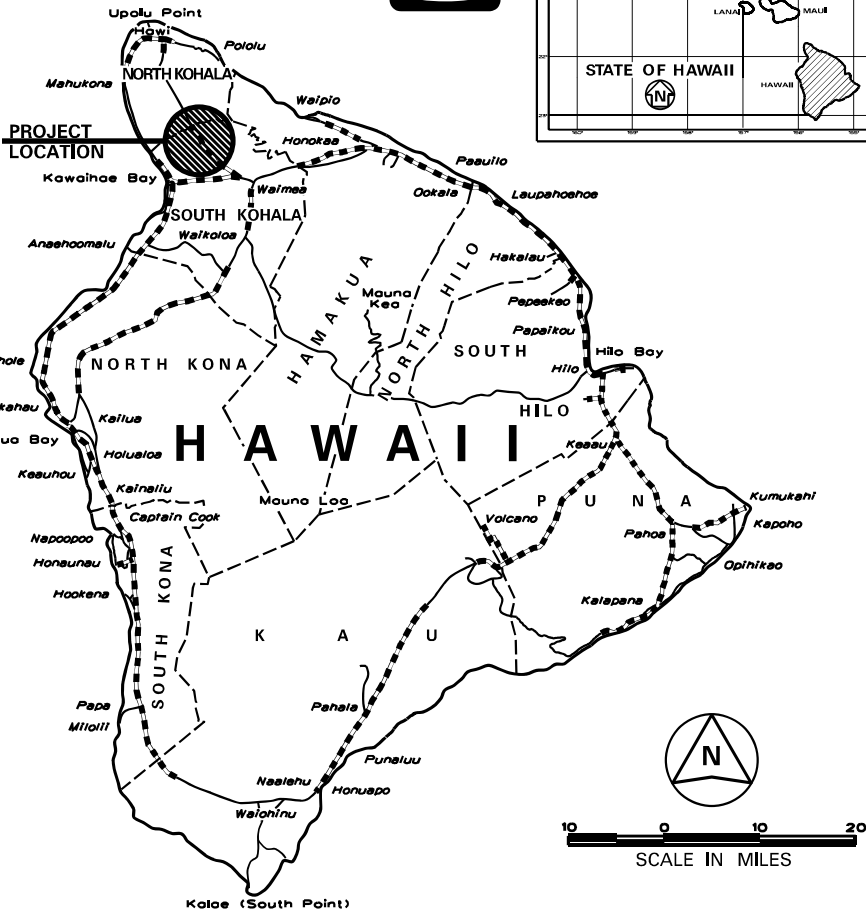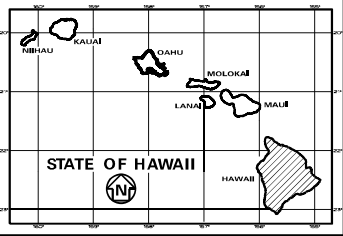

FEDERAL AID PROJECTS PREVIOUSLY CONSTRUCTED OR UNDER CONSTRUCTION

MILE POST 6.4 TO MILE POST 10.43

DESIGN DESIGNATION	
ADT (2021).....	3000
ADT (2031).....	3,600
DHV .....	340
D .....	55/45
T .....	4.0 %
V .....	35 M.P.H.

DEPARTMENT OF TRANSPORTATION STATE OF HAWAII	
APPROVED: 	May 9, 2022
DIR. OF TRANSPORTATION	DATE

HAWAII DISTRICT  
DESIGNED BY

HWY-HE  
MANAGED BY

933-8866  
PHONE

DEC., 2021  
DATE