

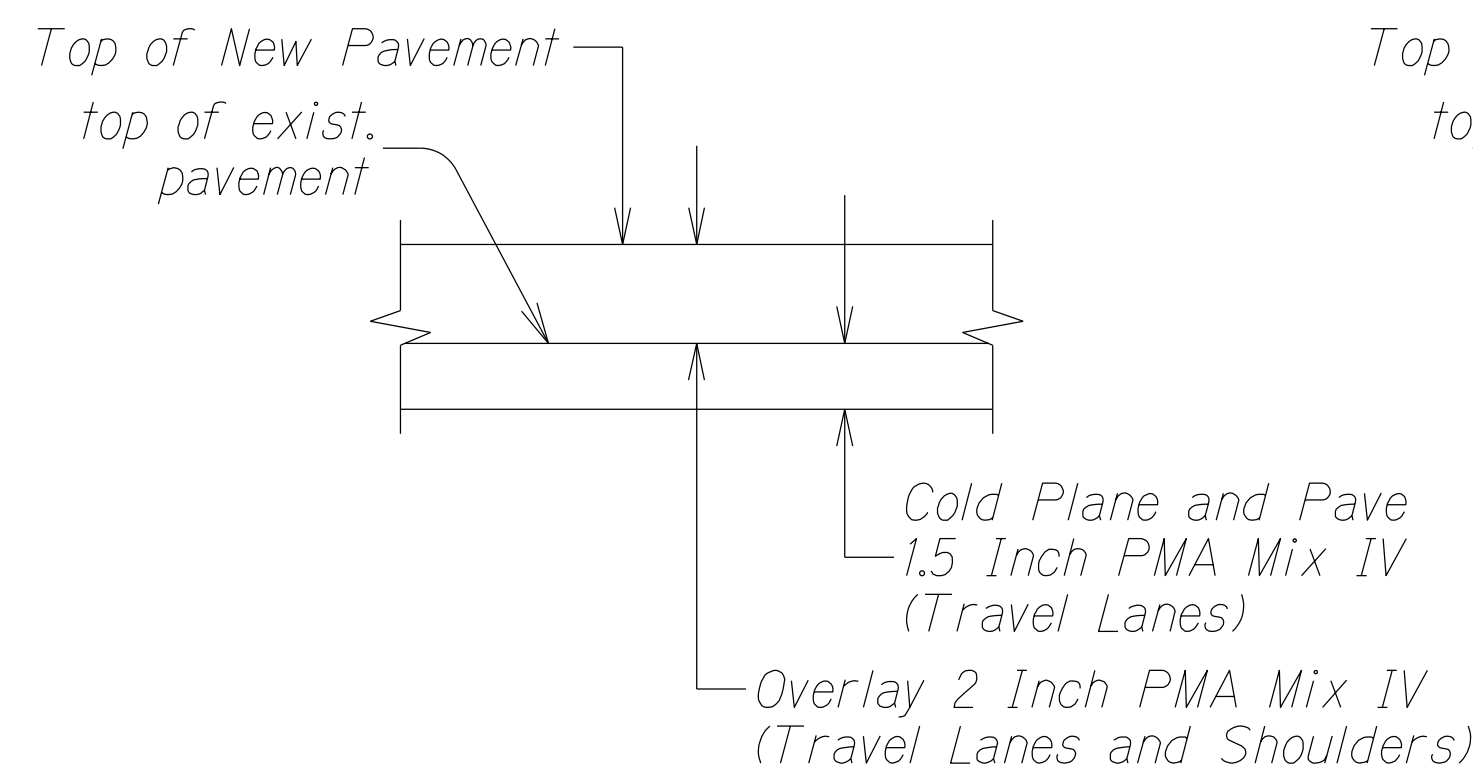



FED. ROAD DIST. NO.	STATE	FED. AID PROJ. NO.	FISCAL YEAR	SHEET NO.	TOTAL SHEETS
HAWAII	HAW.	STP-0250(008)	2022	7	19

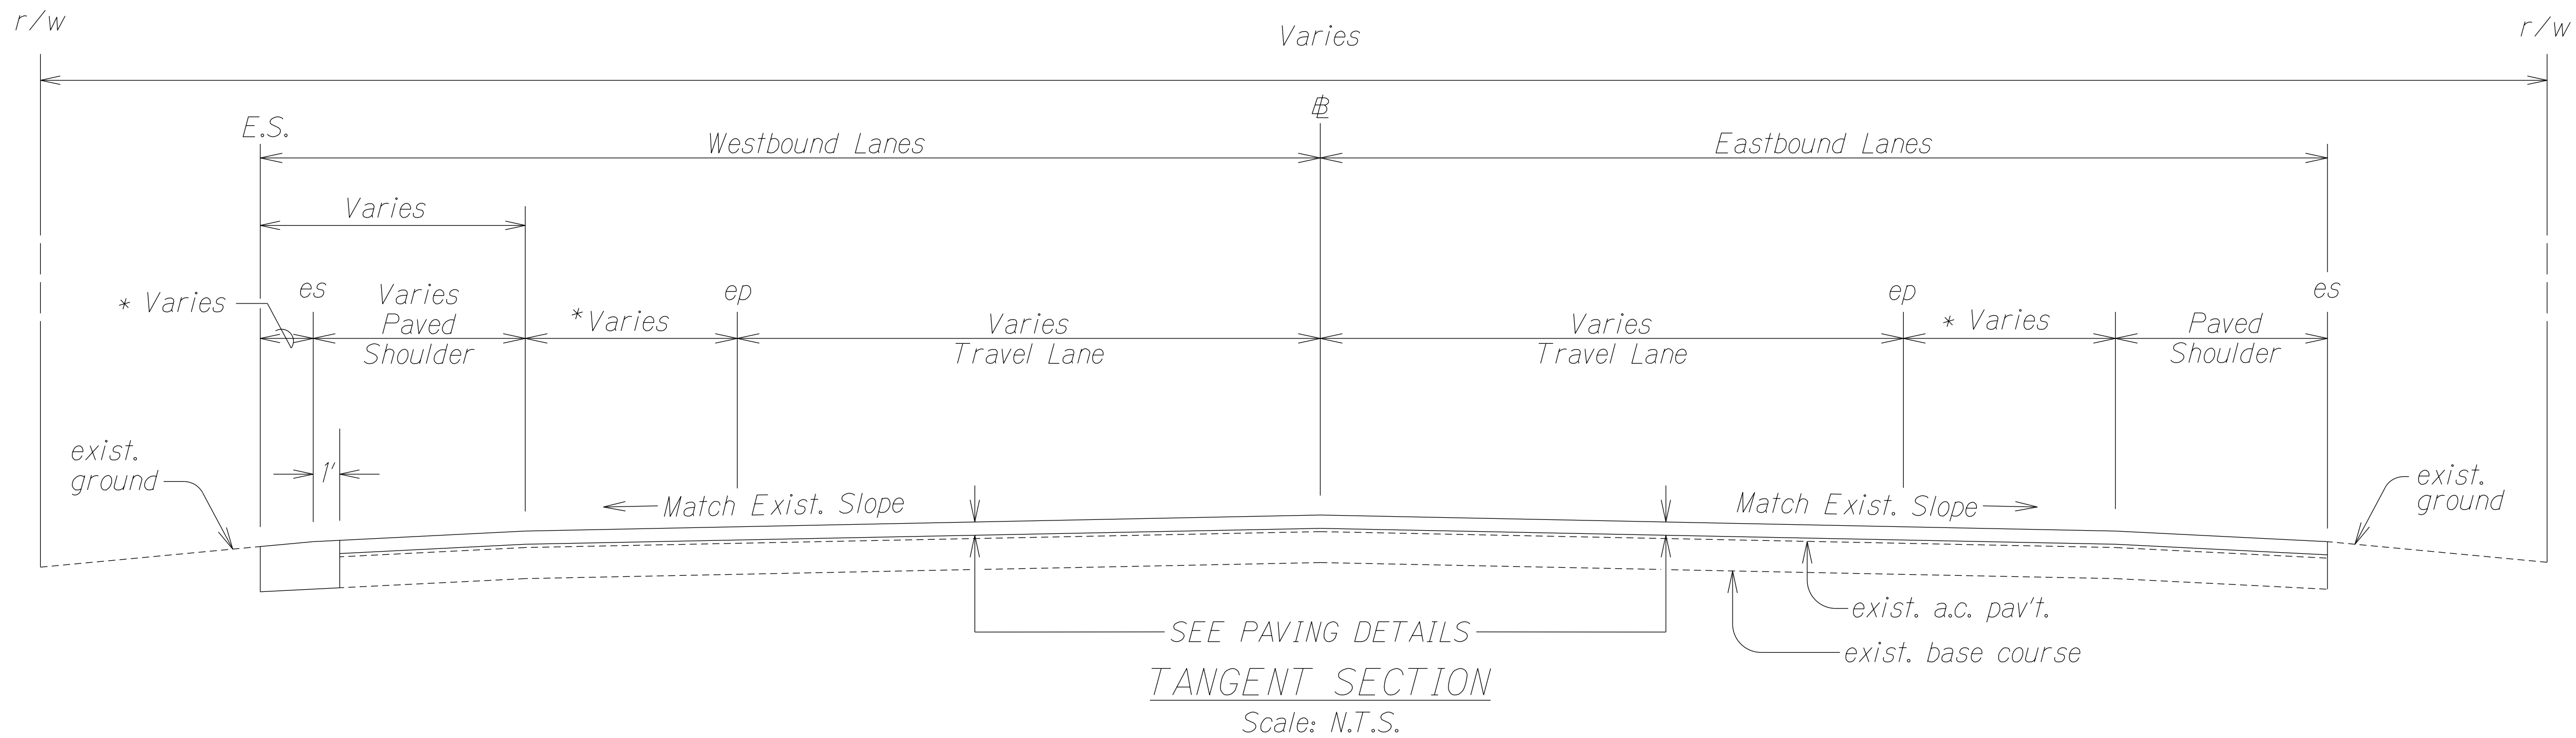


STA. 430+75 +/- TO STA. 430+00 +/-  
(MP 6.40 TO MP 6.49)

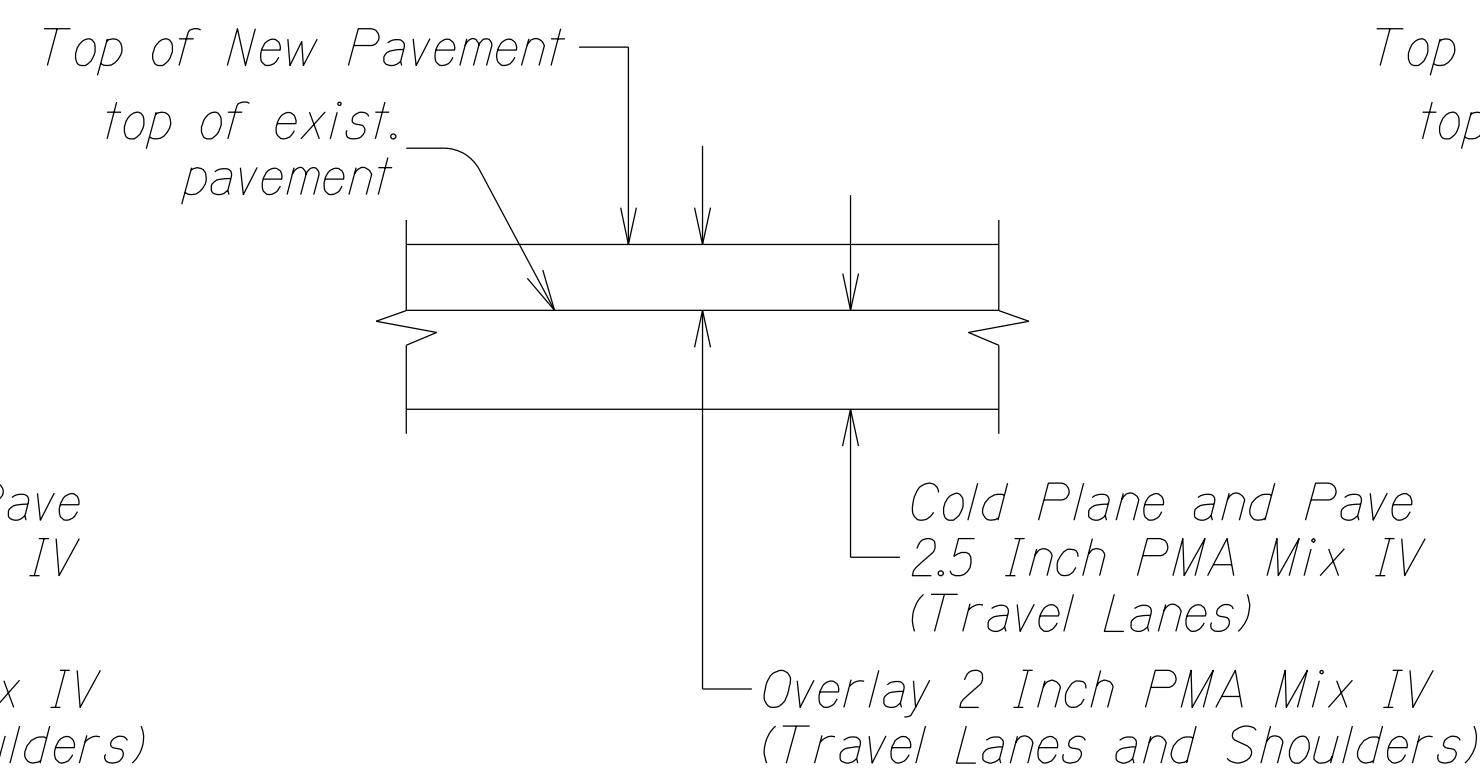

STA. 430+00 +/- TO STA. 367+01 +/-  
(MP 6.49 TO MP 7.67)

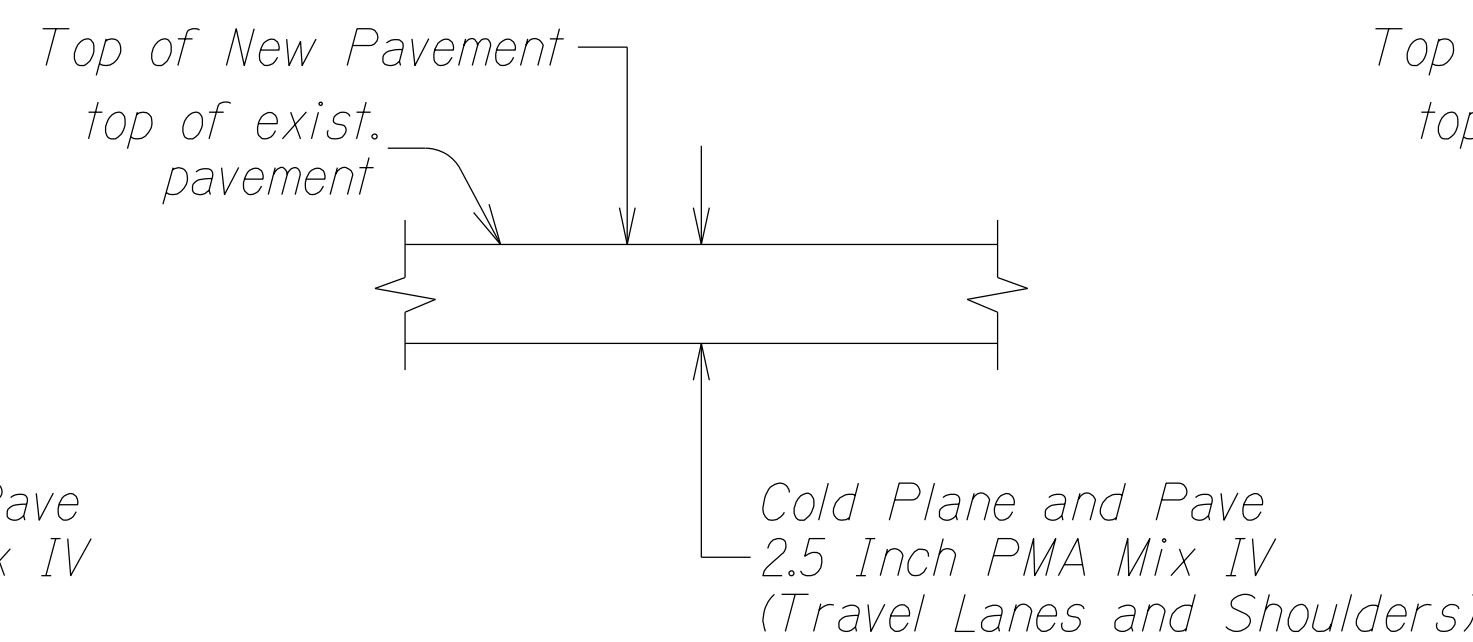


STA. 367+01 +/- TO STA. 218+75 +/-  
(MP 7.67 TO MP 10.43)

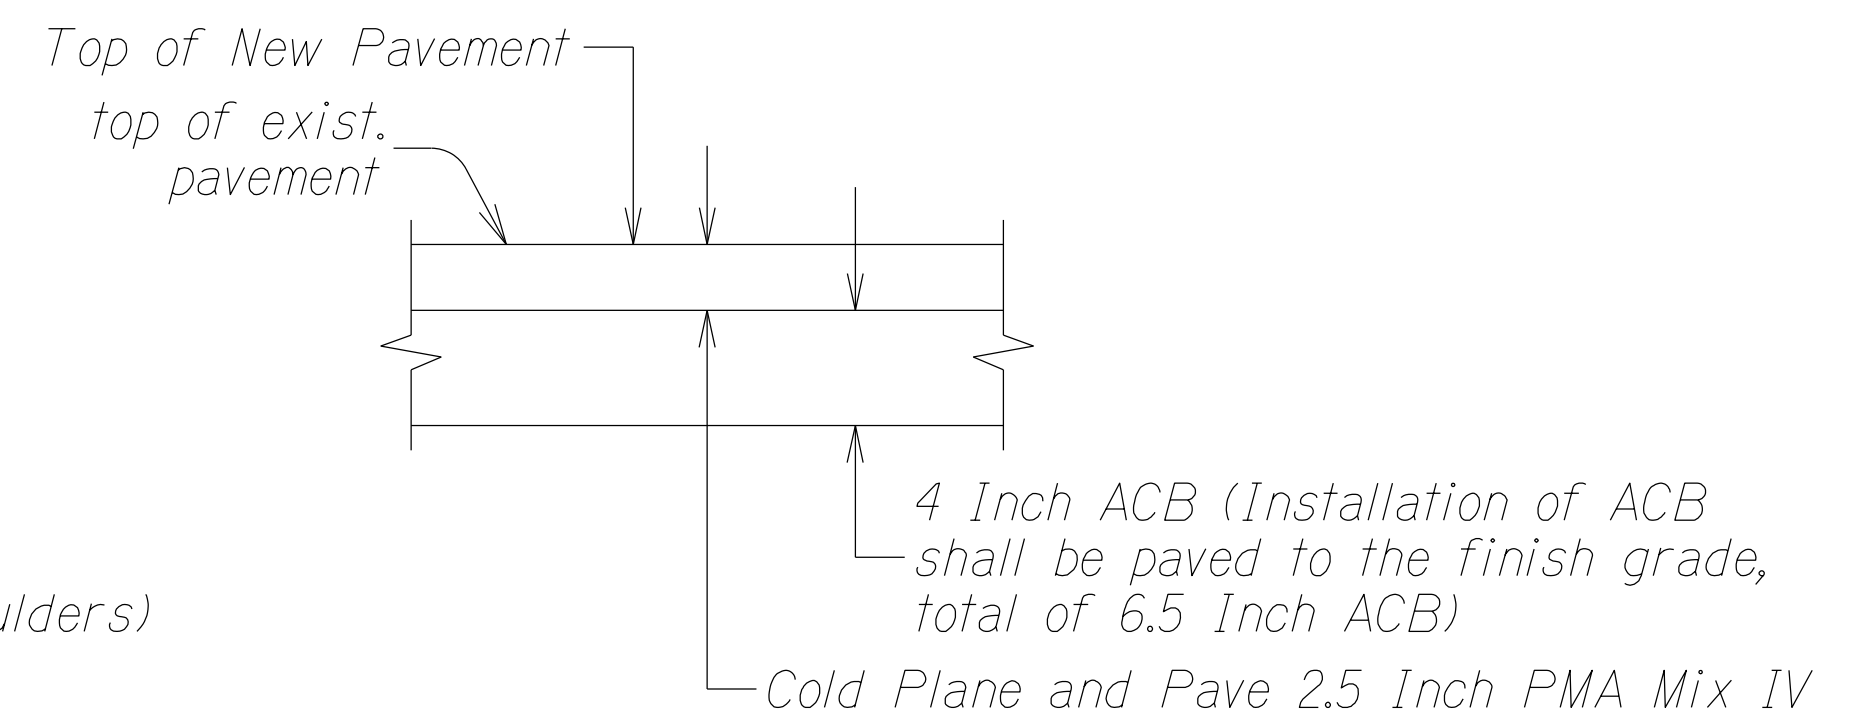

STA. 367+01 +/- TO STA. 218+75 +/-  
(MP 7.67 TO MP 10.43)

SEVERE FATIGUE CRACKED AREAS  
TO BE DETERMINED BY THE ENGINEER


**PAVING DETAILS**  
*Scale: N.T.S.*

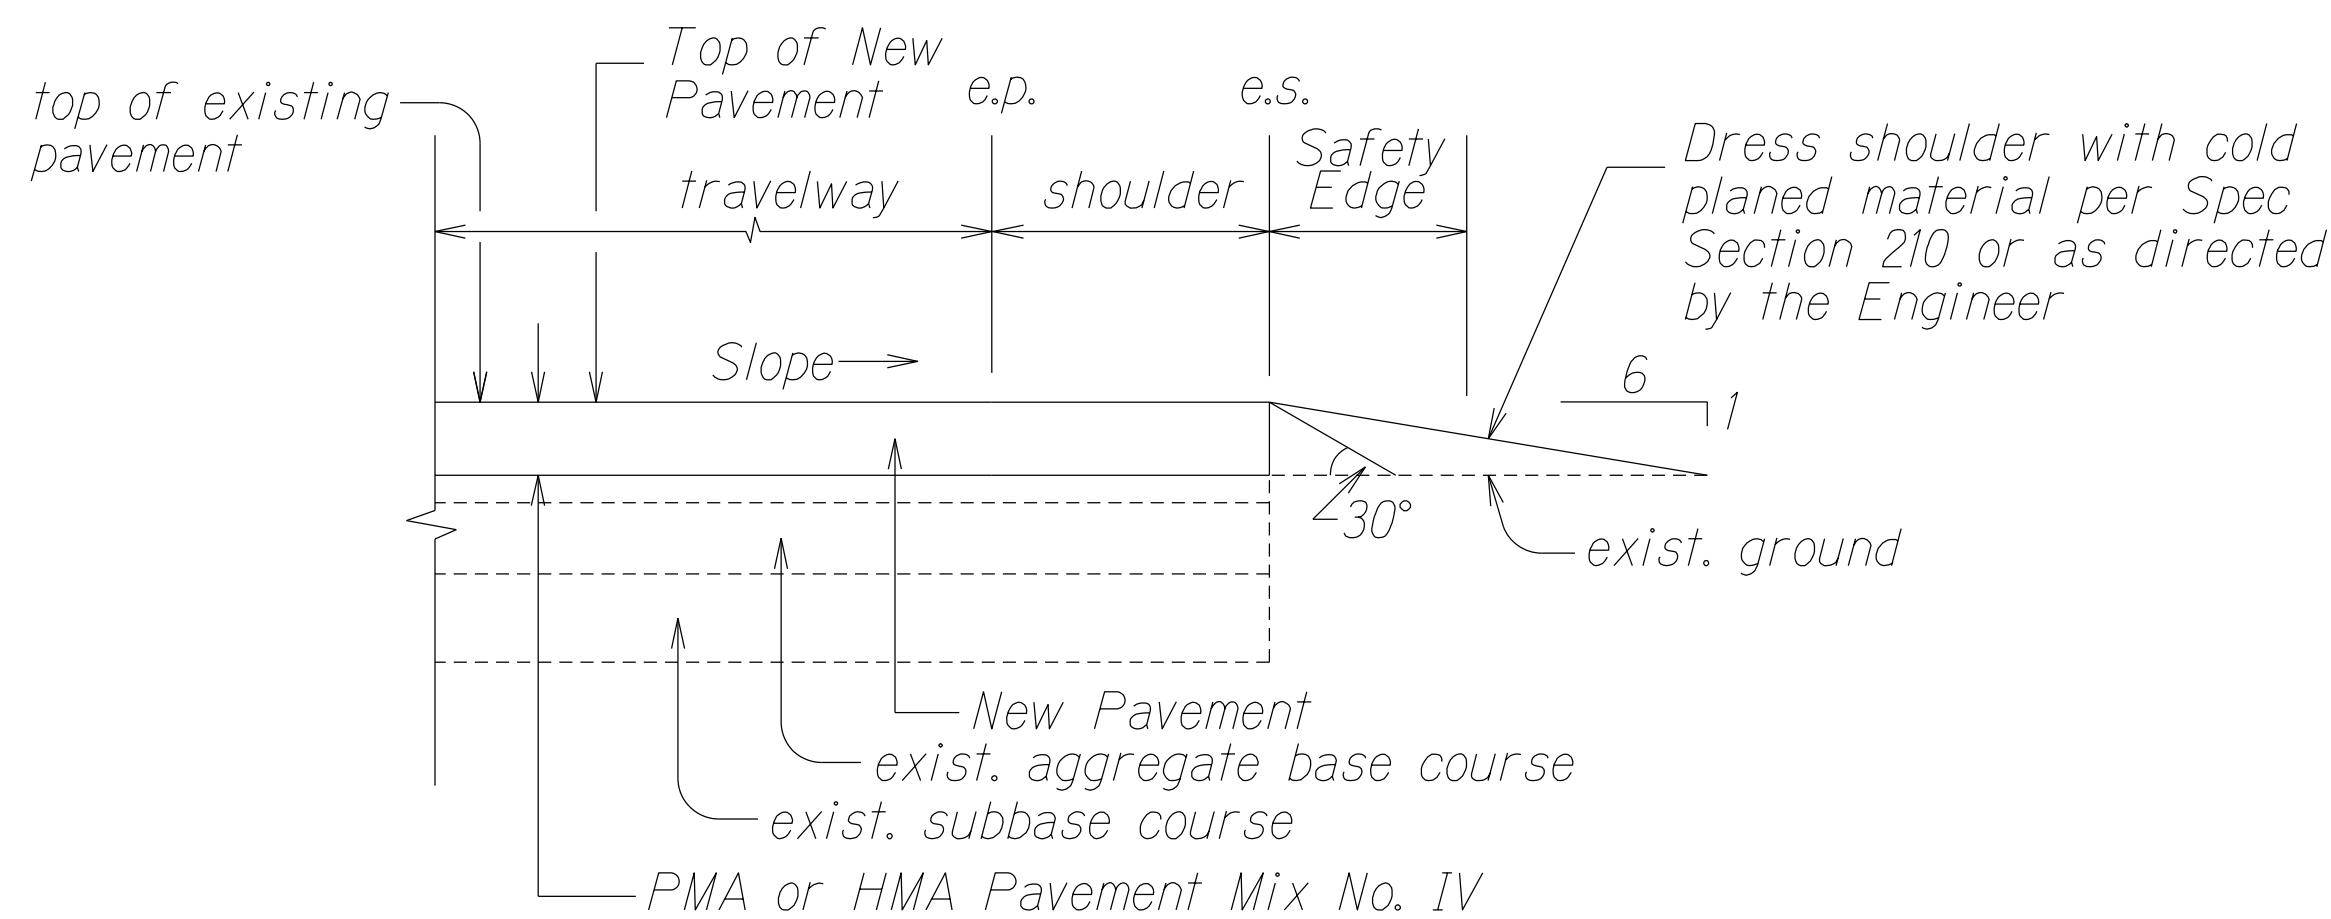

**TYPICAL PAVEMENT SAFETY EDGE DETAIL  
(FOR COLD PLANING AREAS)**

*Scale: N.T.S.*  
**DETAIL A**

Note: Contractor shall mount a device directly on the paver screed extension to provide a 30° beveled shoulder edge. Installation of the Safety Edge and shoulder dressing shall be considered incidental to the various contract paving pay items.

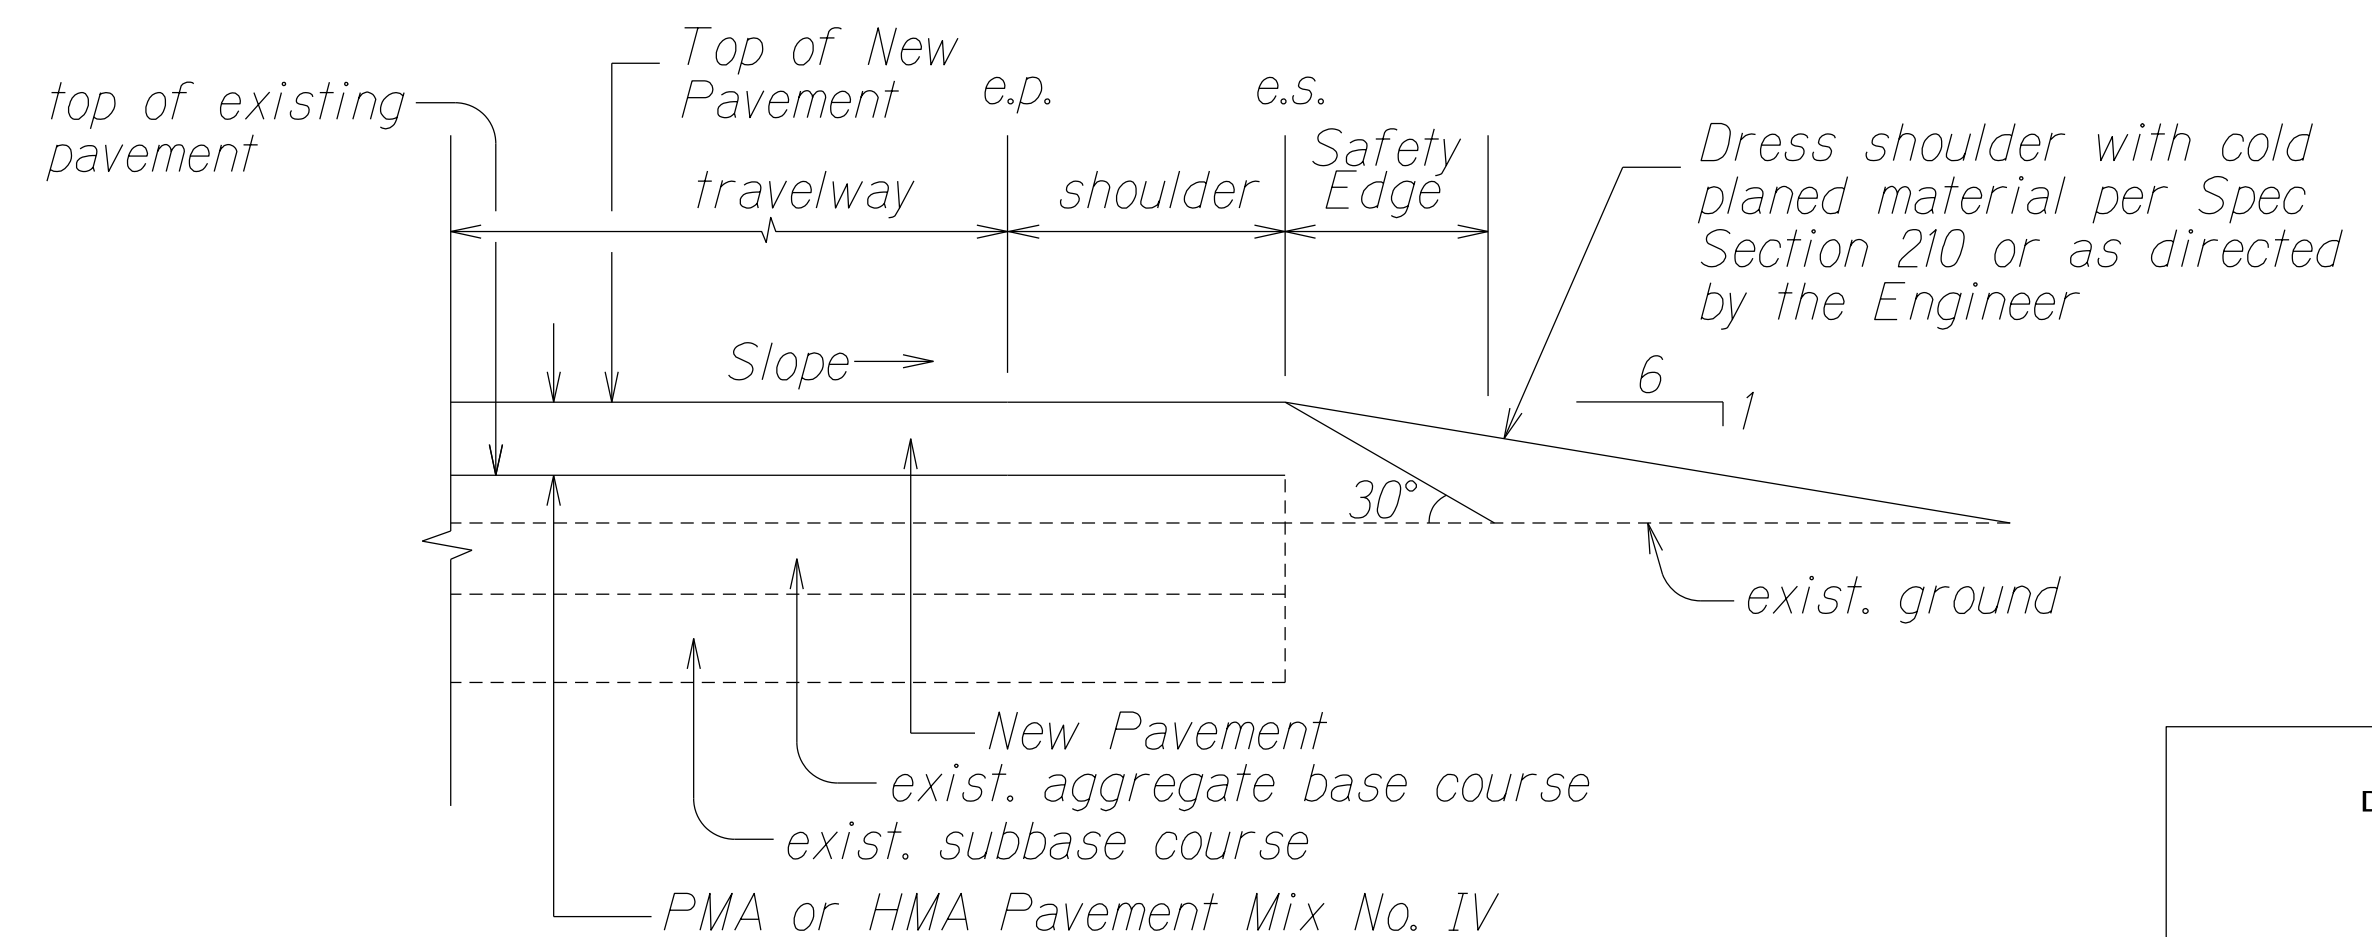

**TYPICAL PAVEMENT SAFETY EDGE DETAIL  
(FOR OVERLAYING AREAS)**

*Scale: N.T.S.*  
**DETAIL B**

STATE OF HAWAII  
DEPARTMENT OF TRANSPORTATION  
HIGHWAYS DIVISION

**TYPICAL SECTION**

KOHALA MOUNTAIN ROAD  
RESURFACING AND RECONSTRUCTION  
ROUTE 250, MP 6.4 TO 10.43  
Federal Aid Project No. STP-0250(008)  
Scale: As Shown Date: April, 2022

SHEET No. 1 OF 1 SHEETS

ORIGINAL PLAN	SURVEY PLOTTED BY	DATE
NOTE BOOK	DRAWN BY	X
QUANTITIES BY	DESIGNED BY	
Checked By	Checked By	
N. J. J. J.	N. J. J. J.	