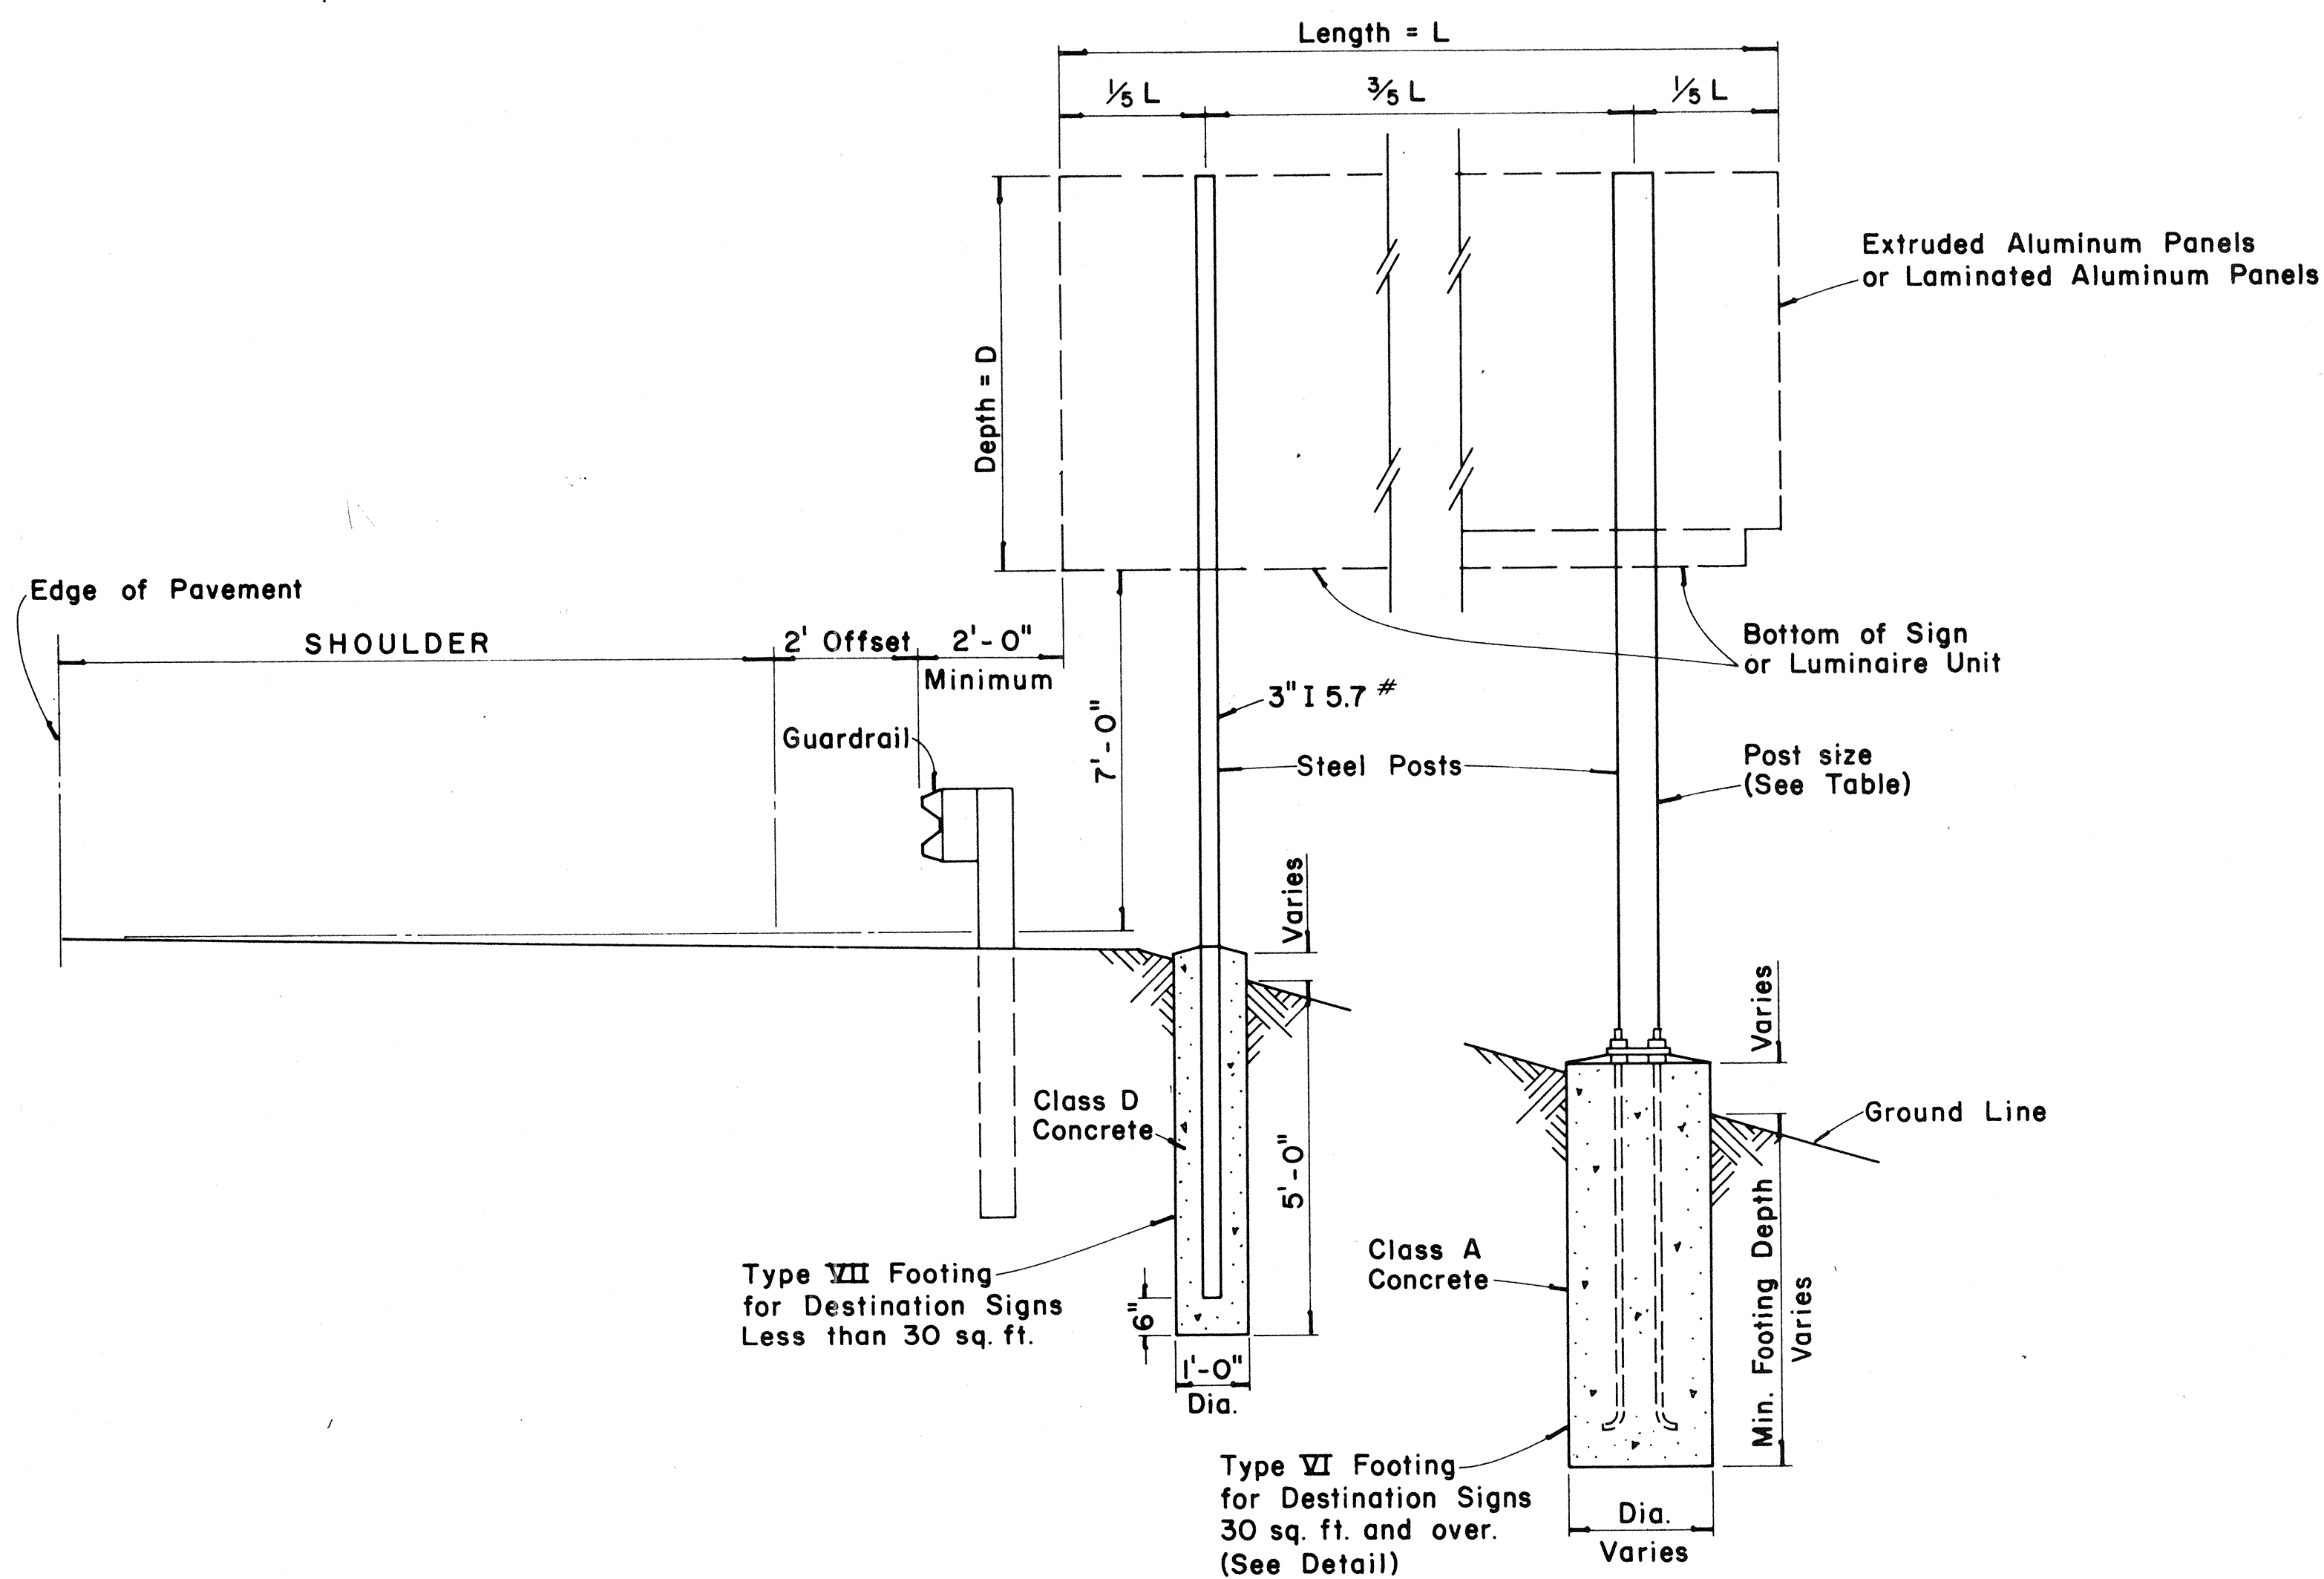


FED. ROAD DIST. NO.	STATE	FED. AID PROJ. NO.	FISCAL YEAR	SHEET NO.	TOTAL SHEETS
HAWAII	HAW.	HHS- 027-1(1)	1978	8	25

[illegible]

Not to Scale



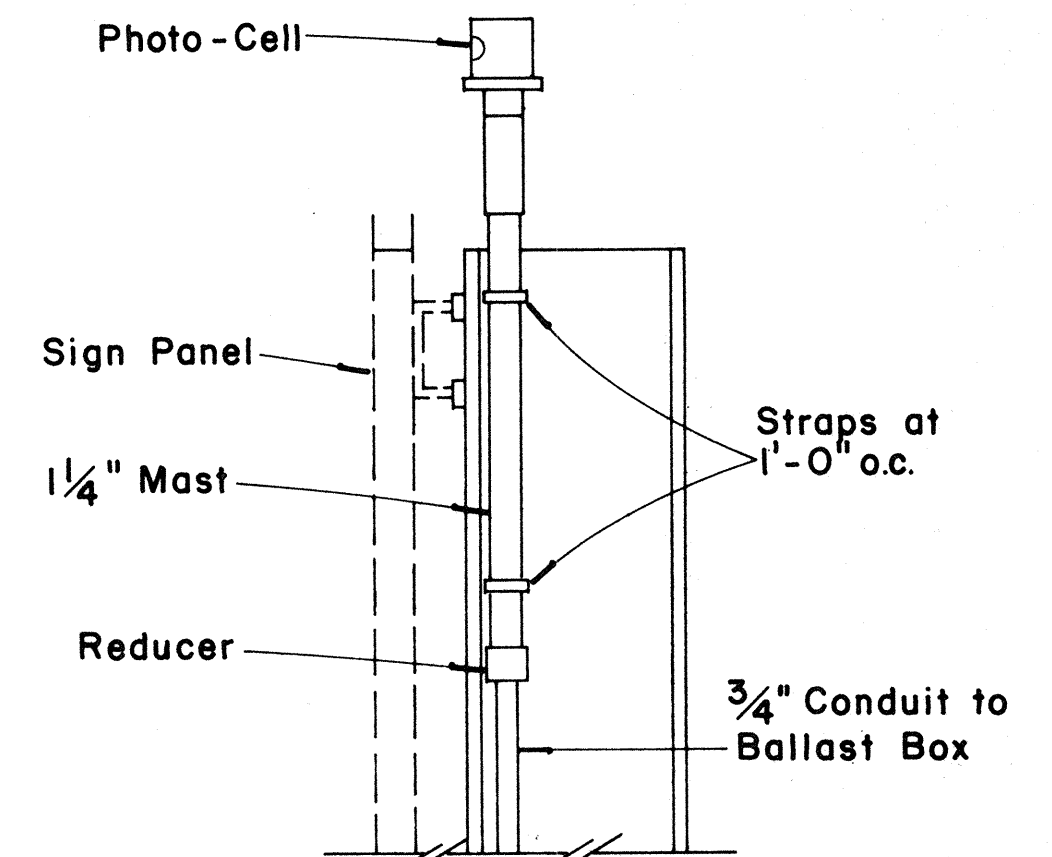


PHOTO - CELL DETAIL

Scale: $1\frac{1}{2}" = 1' - 0"$

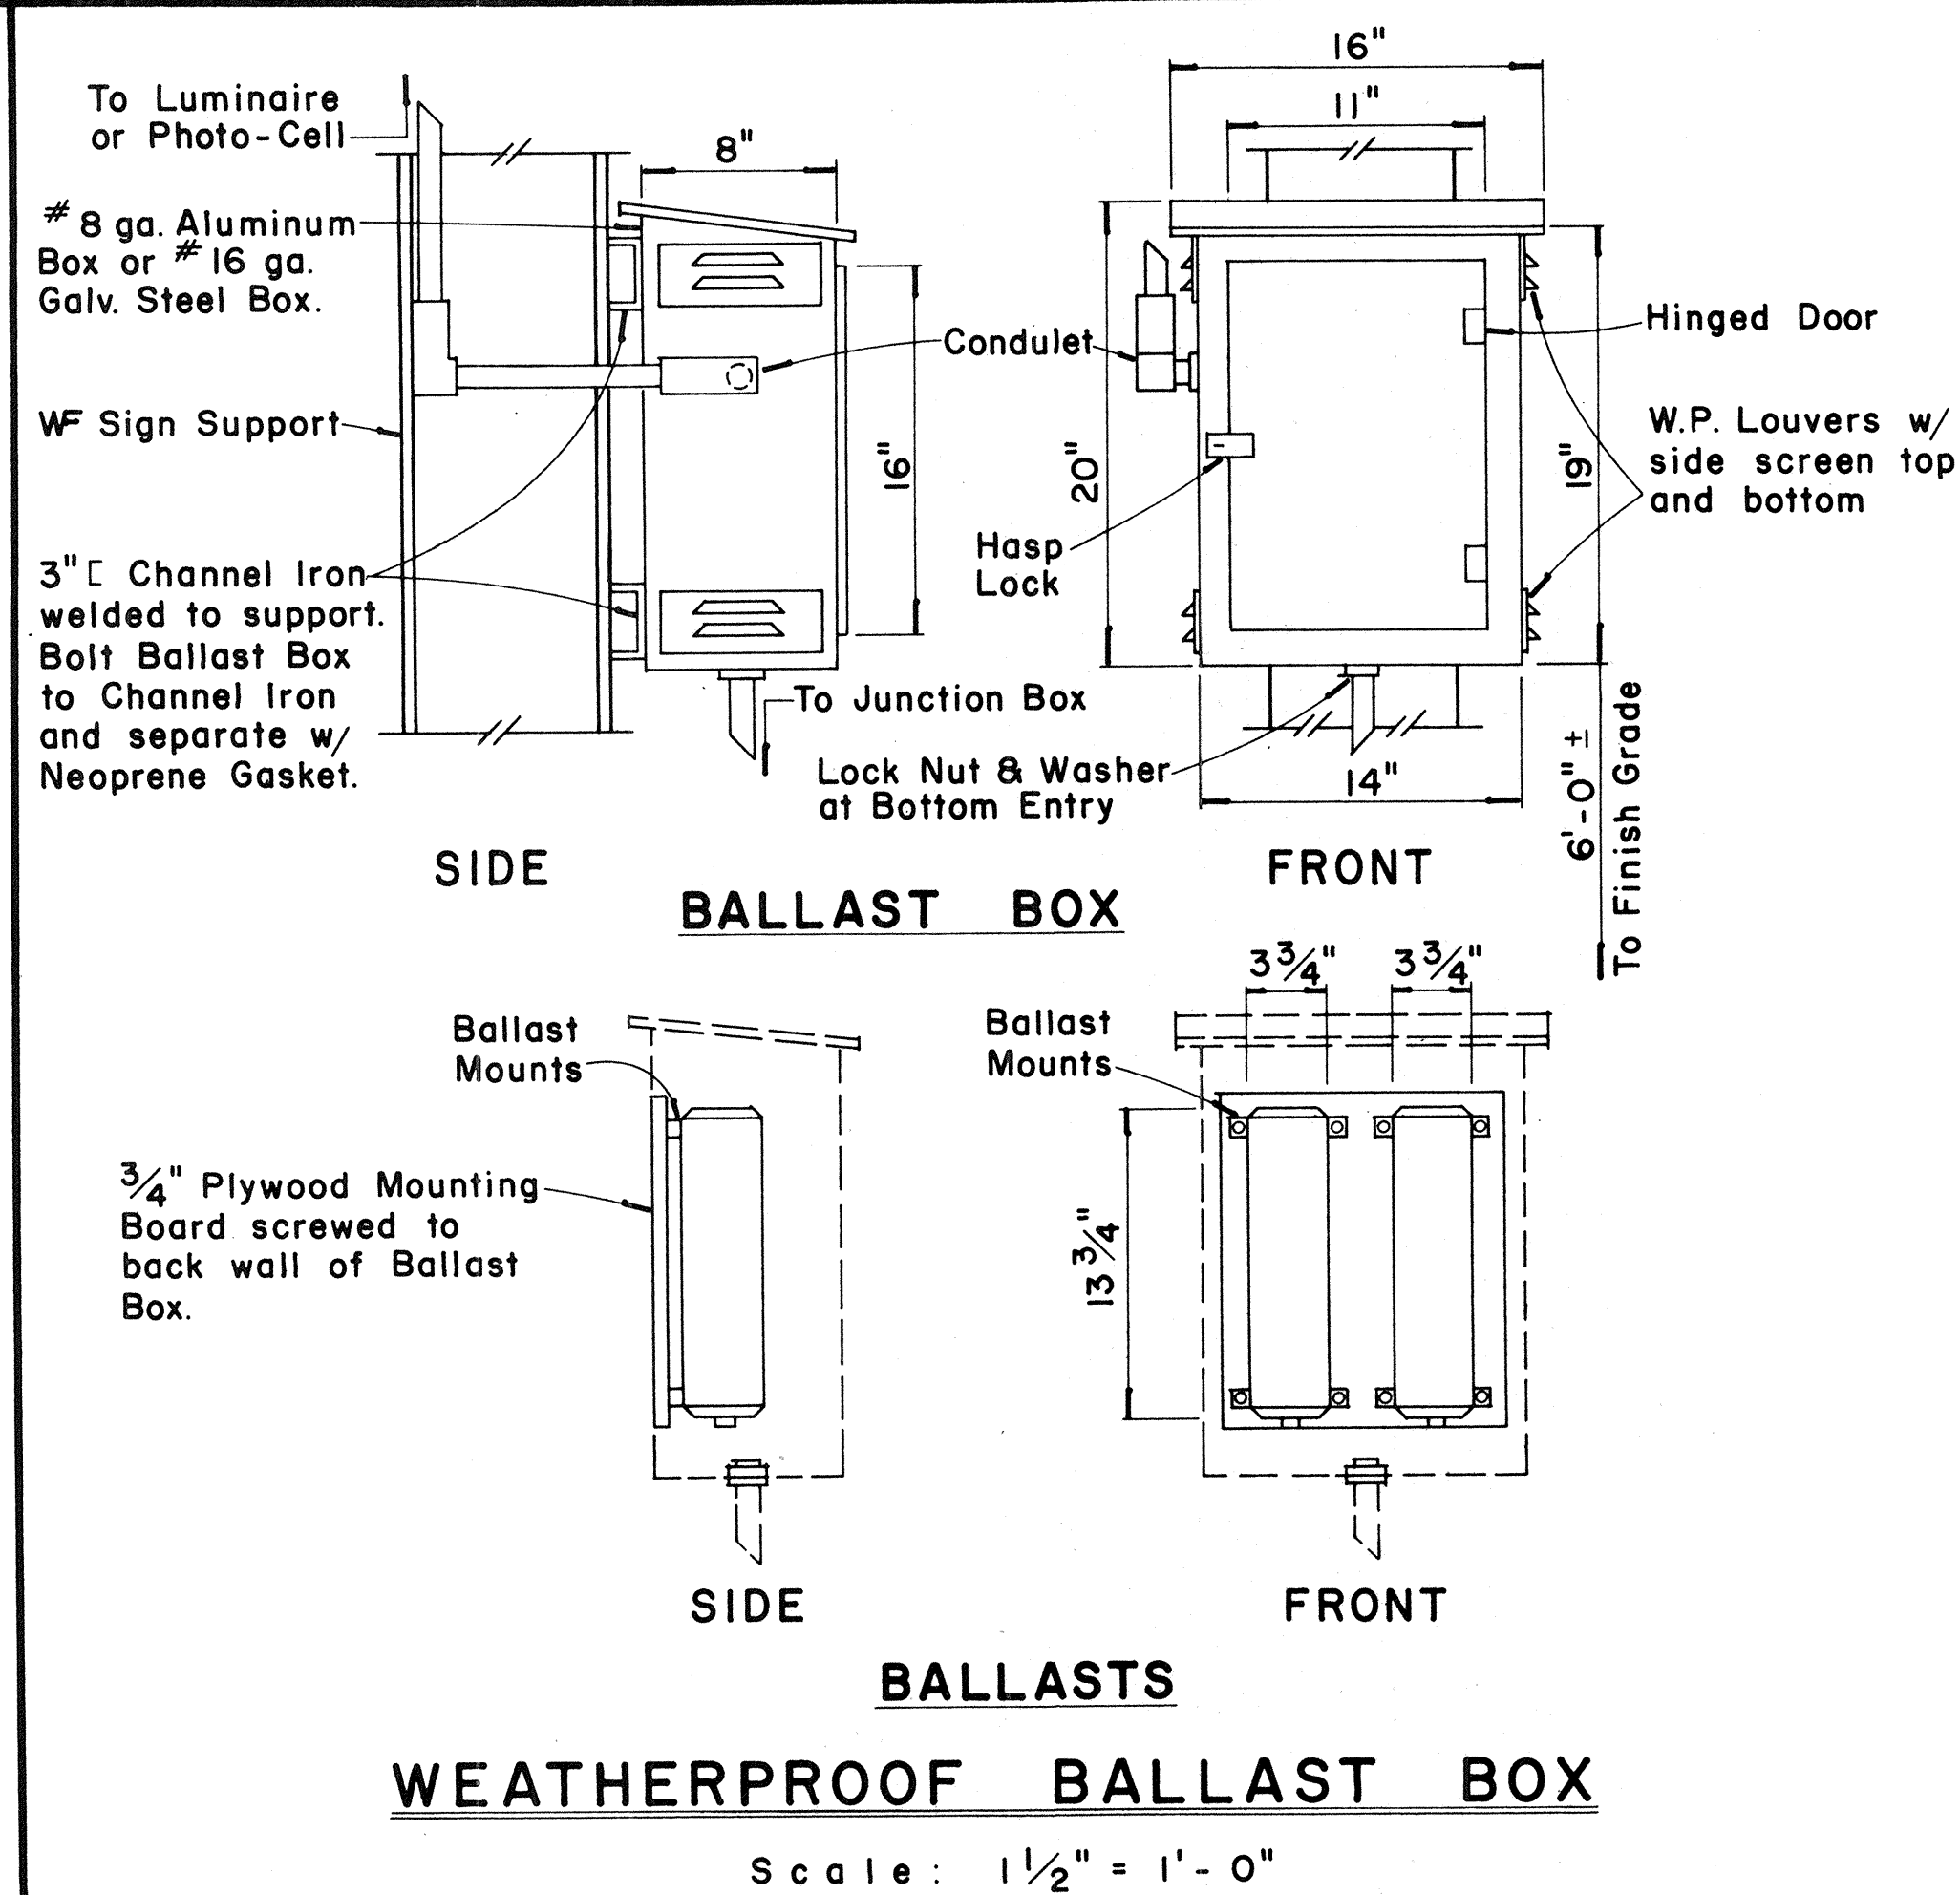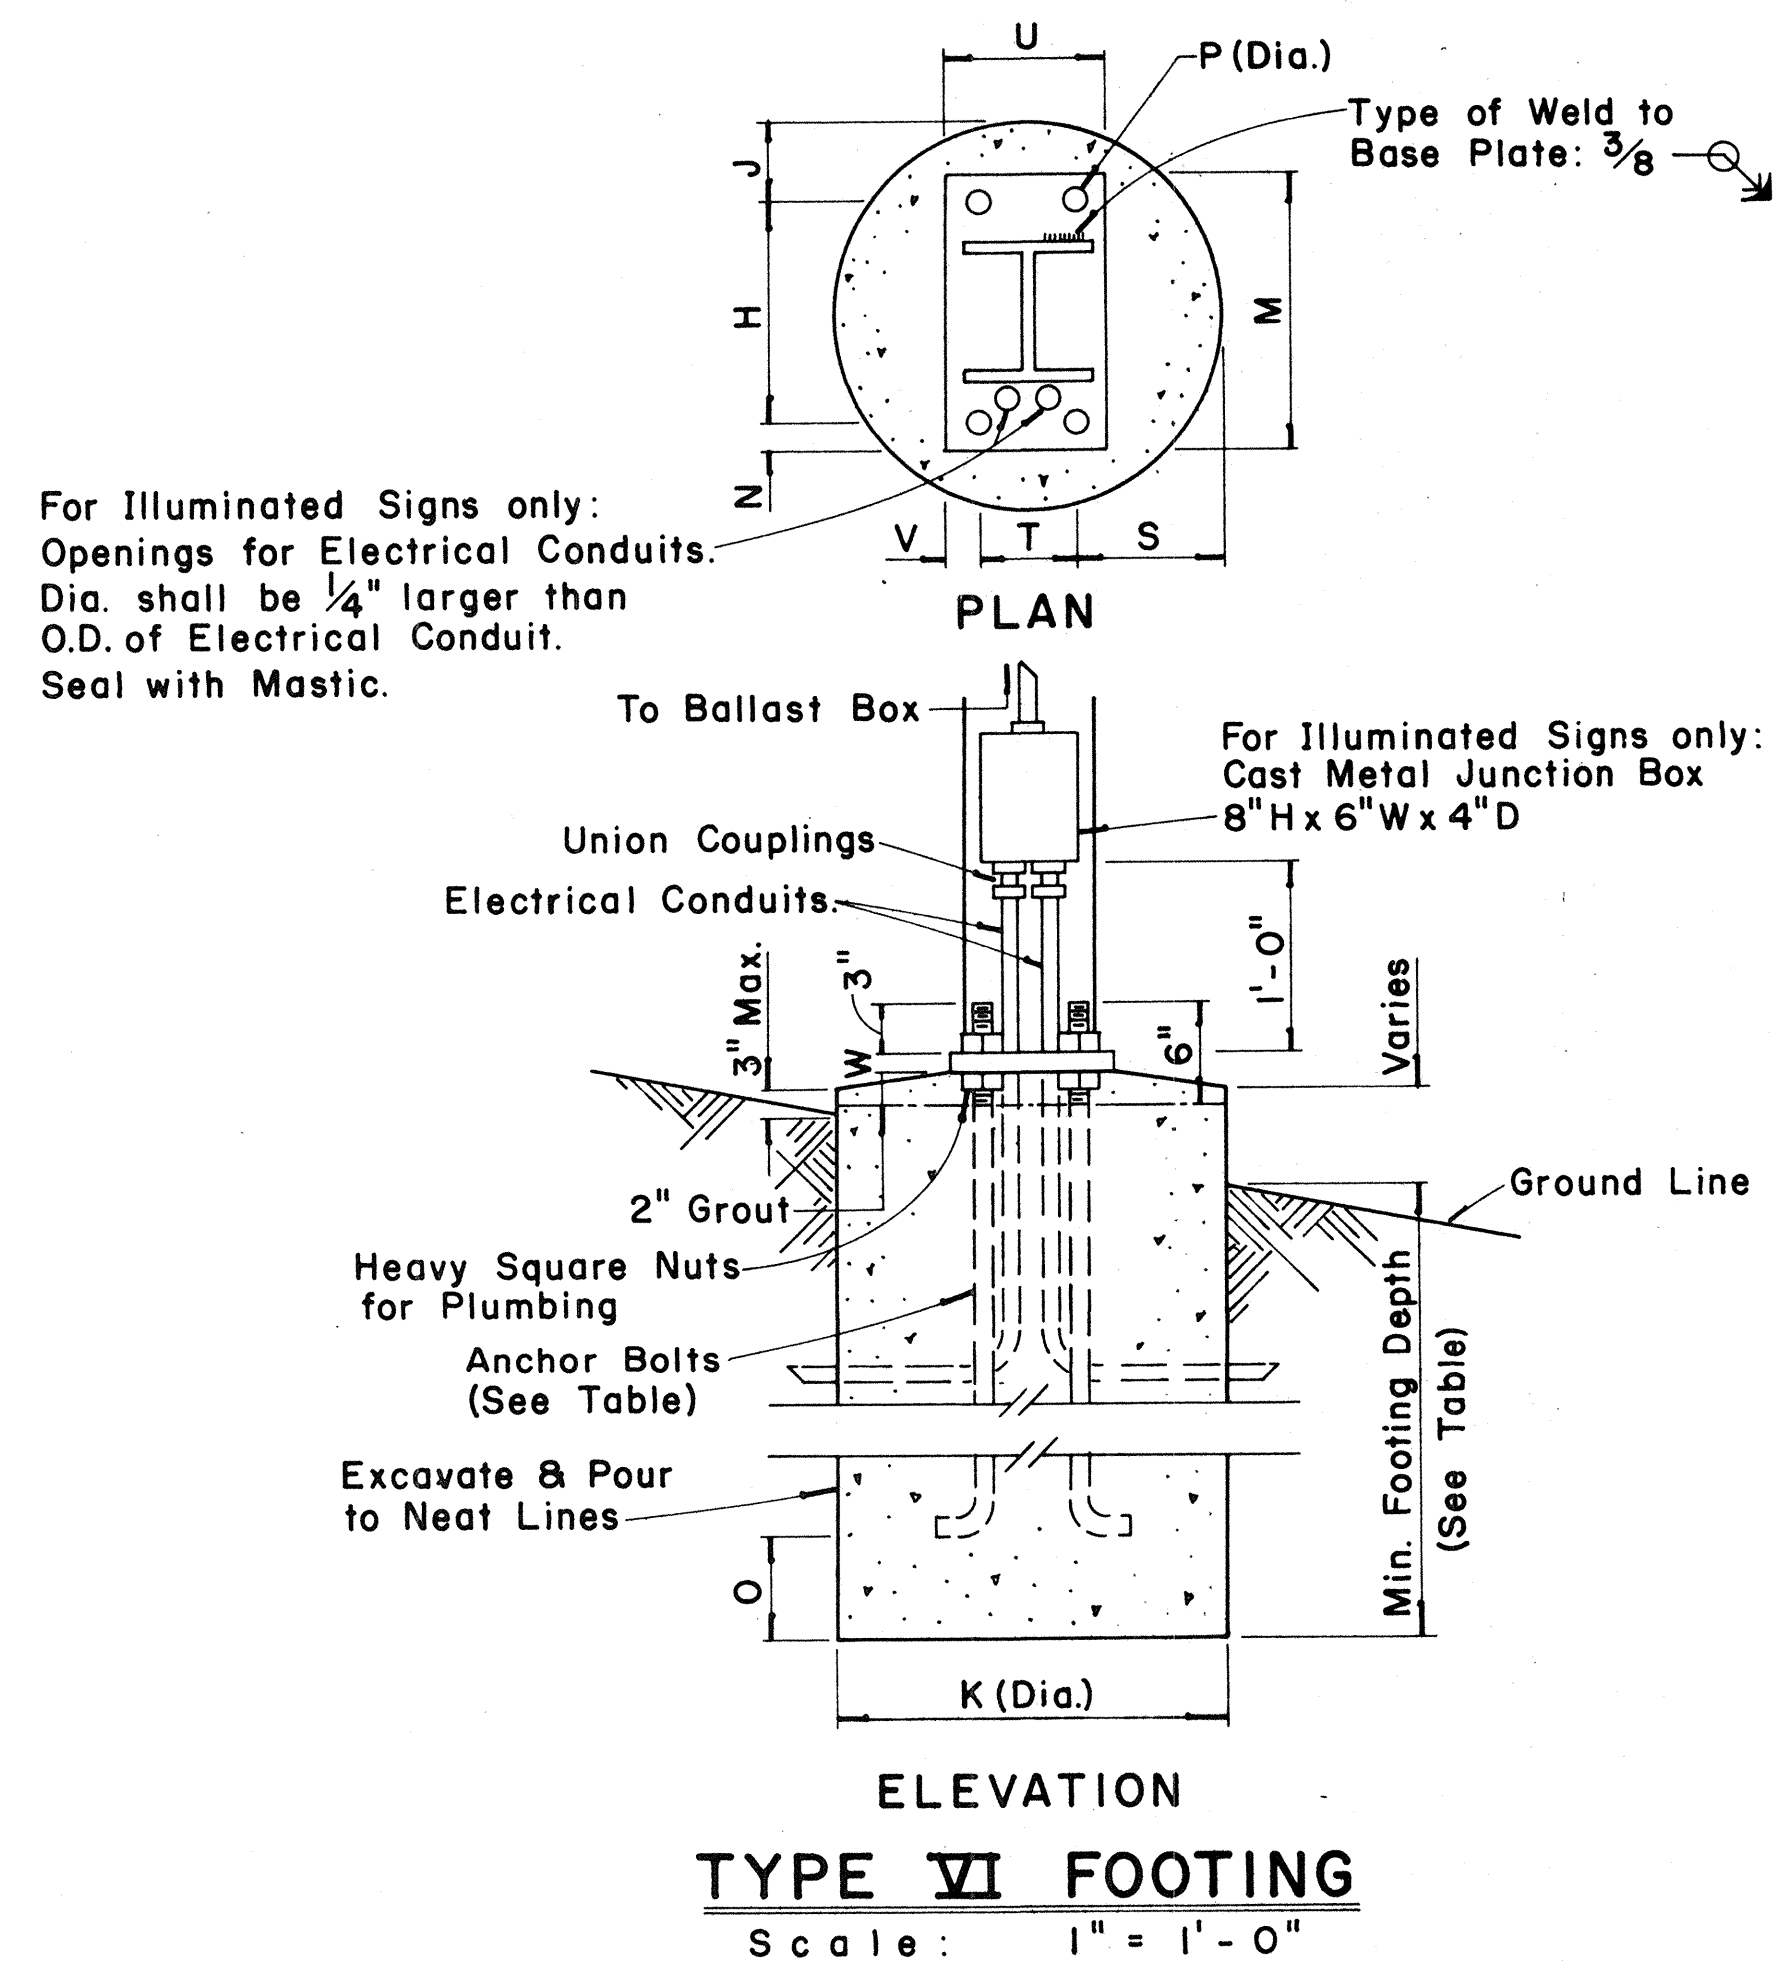

APPROVAL RECOMMENDED:

Eichi Tanaka 12/29/69
TRAFFIC ENGINEER DATE

APPROVED:

Amulya S. Sathya 12-20-09
ASSISTANT CHIEF, ENGINEERING DATE

NO.	REVISION	APPROVED BY	DATE

STATE OF HAWAII
DEPARTMENT OF TRANSPORTATION
LAND TRANSPORTATION FACILITIES DIVISION

STANDARD DETAILS

DESTINATION & GROUND MOUNTED EXPRESSWAY SIGNS

Scale: As Shown

SHEET No. 2 OF 2 SHEETS DT 203