



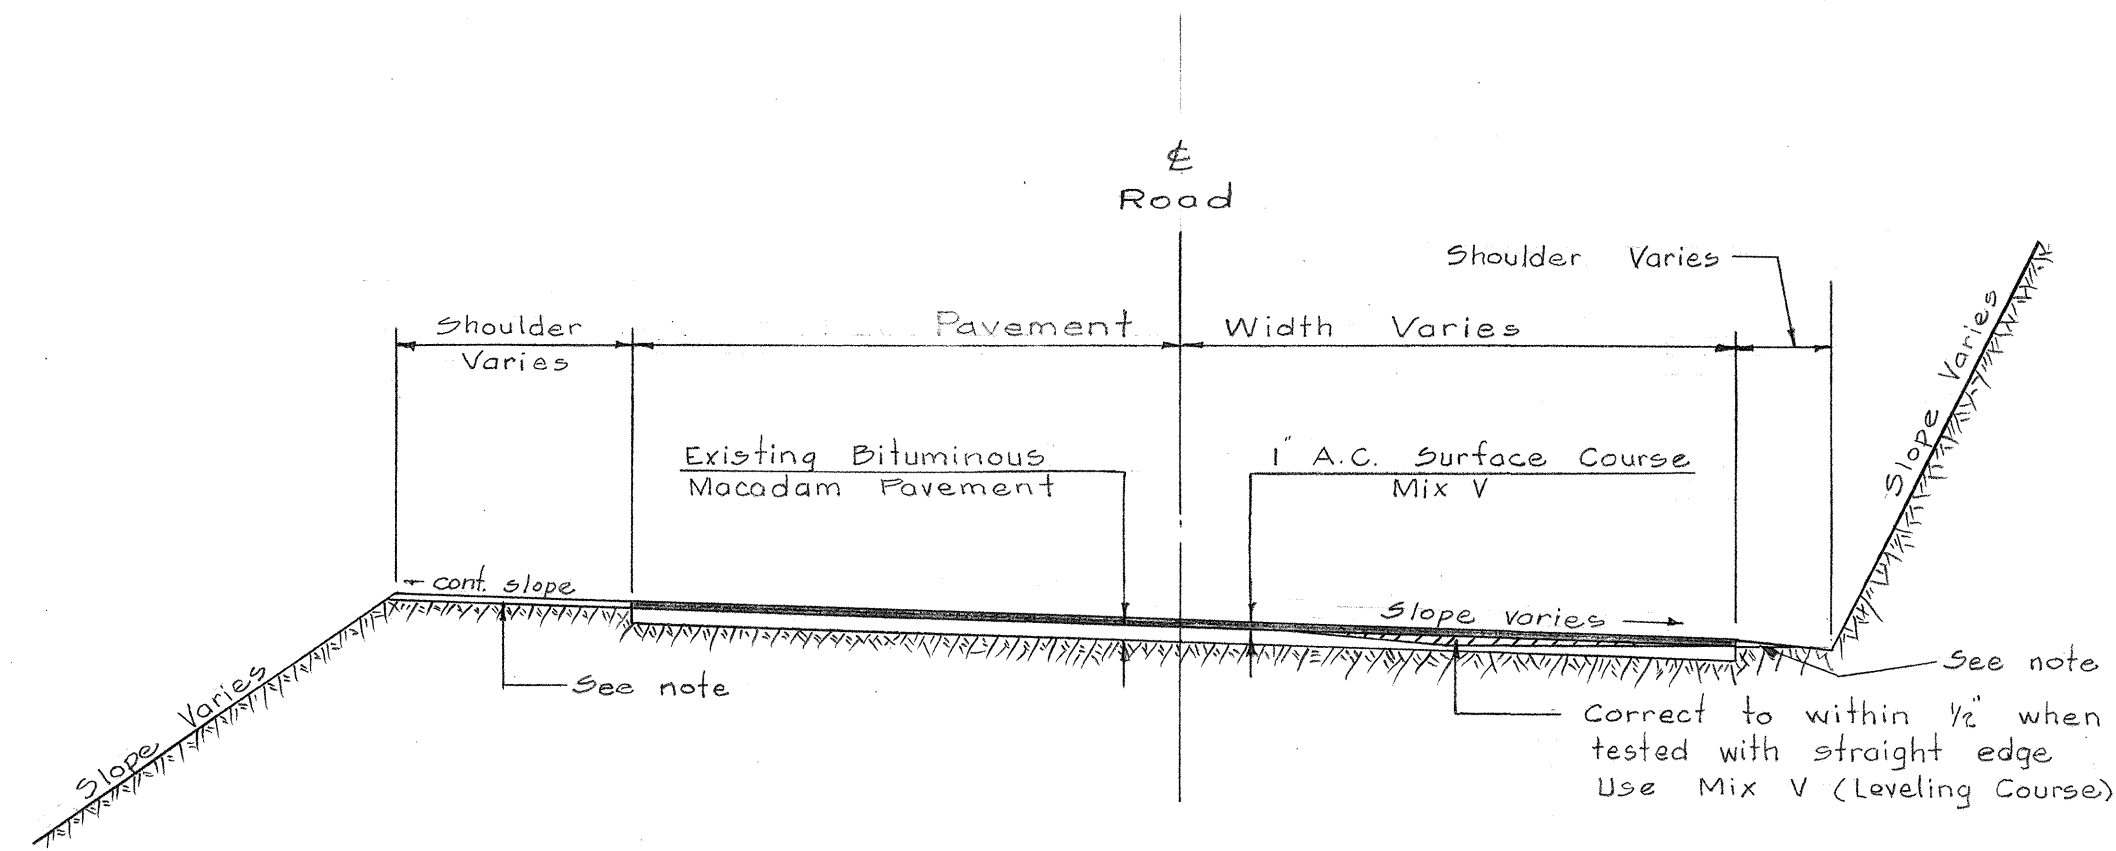


TYPICAL SECTION OF WORK TO BE DONE ON CURVE
(See Table I for Pavement and Shoulder Widths)
Not to Scale

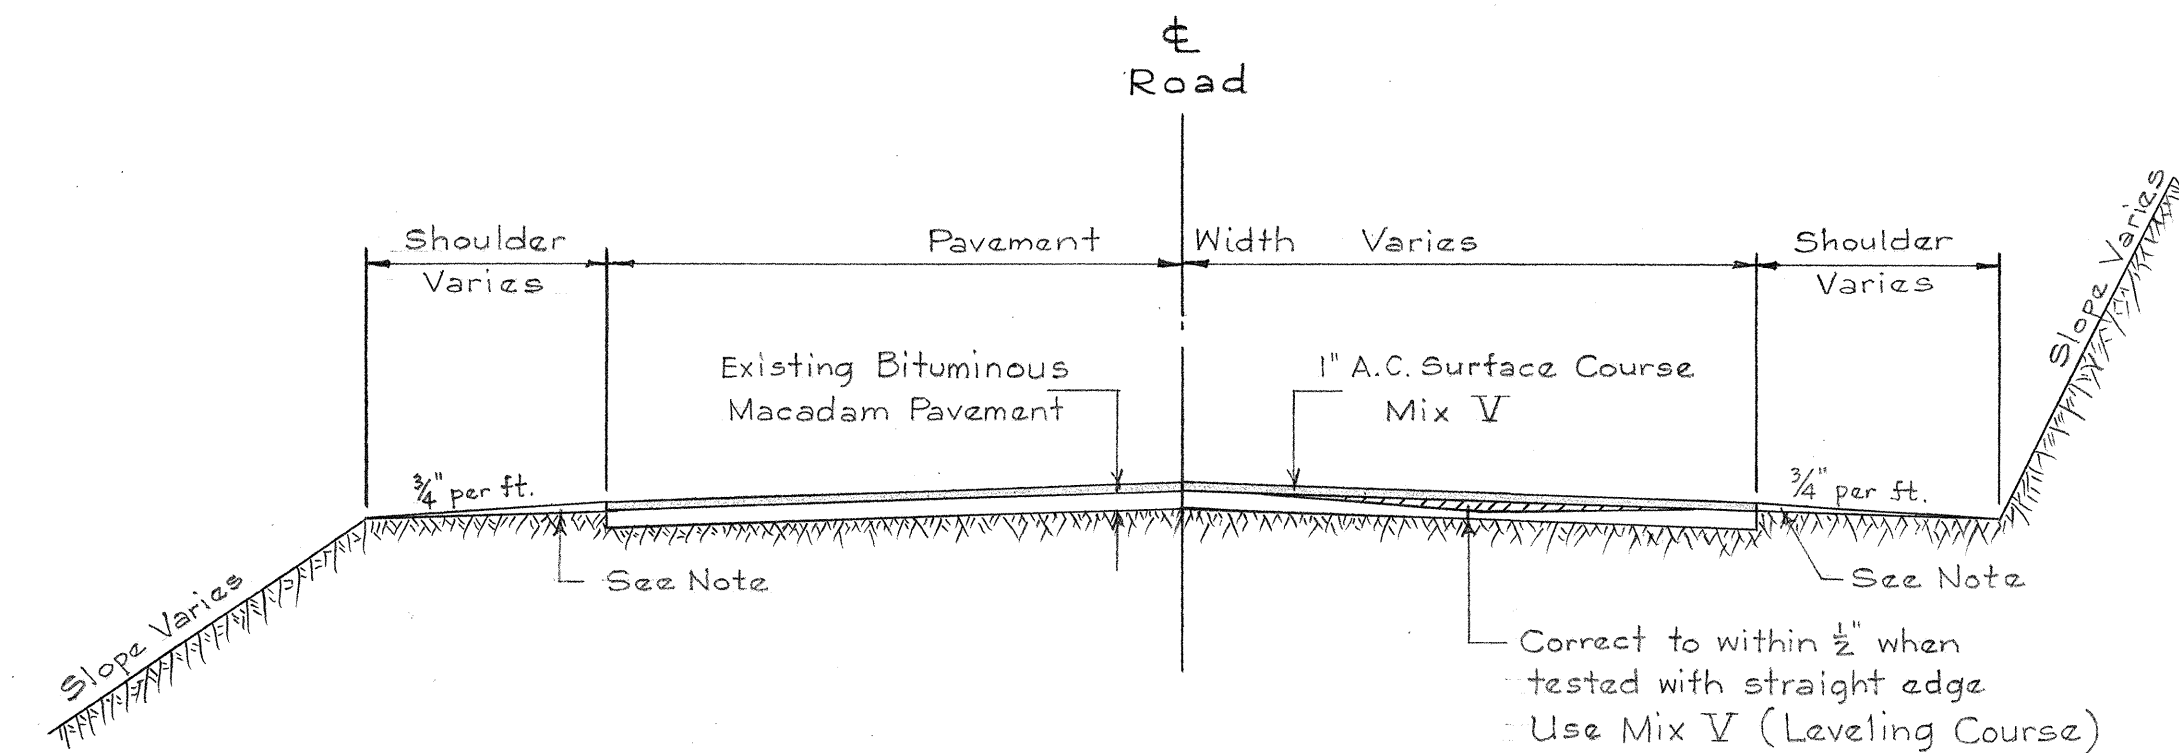

TYPICAL SECTION OF WORK TO BE DONE ON TANGENT
(See Table I for Pavement and Shoulder Widths)
Not to Scale

RESURFACING W/A.C. PORTION OF MAKAPALA-NIULII-POLOLU RD.

TABLE I DATA FOR WORK TO BE DONE				
LOCATION		PAVEMENT WIDTH (Feet)	SHOULDER WIDTH	
FROM STA.	TO STA.		Cut (Ft.)	Fill (Ft.)
174 + 75	193 + 00	18' to 22'	1' to 4'	1' to 4'
193 + 00	200 + 00	22'	3' to 4'	2' to 4'
200 + 00	202 + 50	22' to 21'	3' to 4'	2' to 4'
202 + 50	203 + 81	21' to 17'	3'	2'
203 + 81	205 + 00	17' to 21'	3'	2'
205 + 00	206 + 03	21' to 17'	3'	2'
206 + 03	207 + 21	17' to 26'	2'	2'
207 + 21	208 + 00	26' to 18'	2'	2'
208 + 00	215 + 67	18'	2' to 3'	2' to 3'

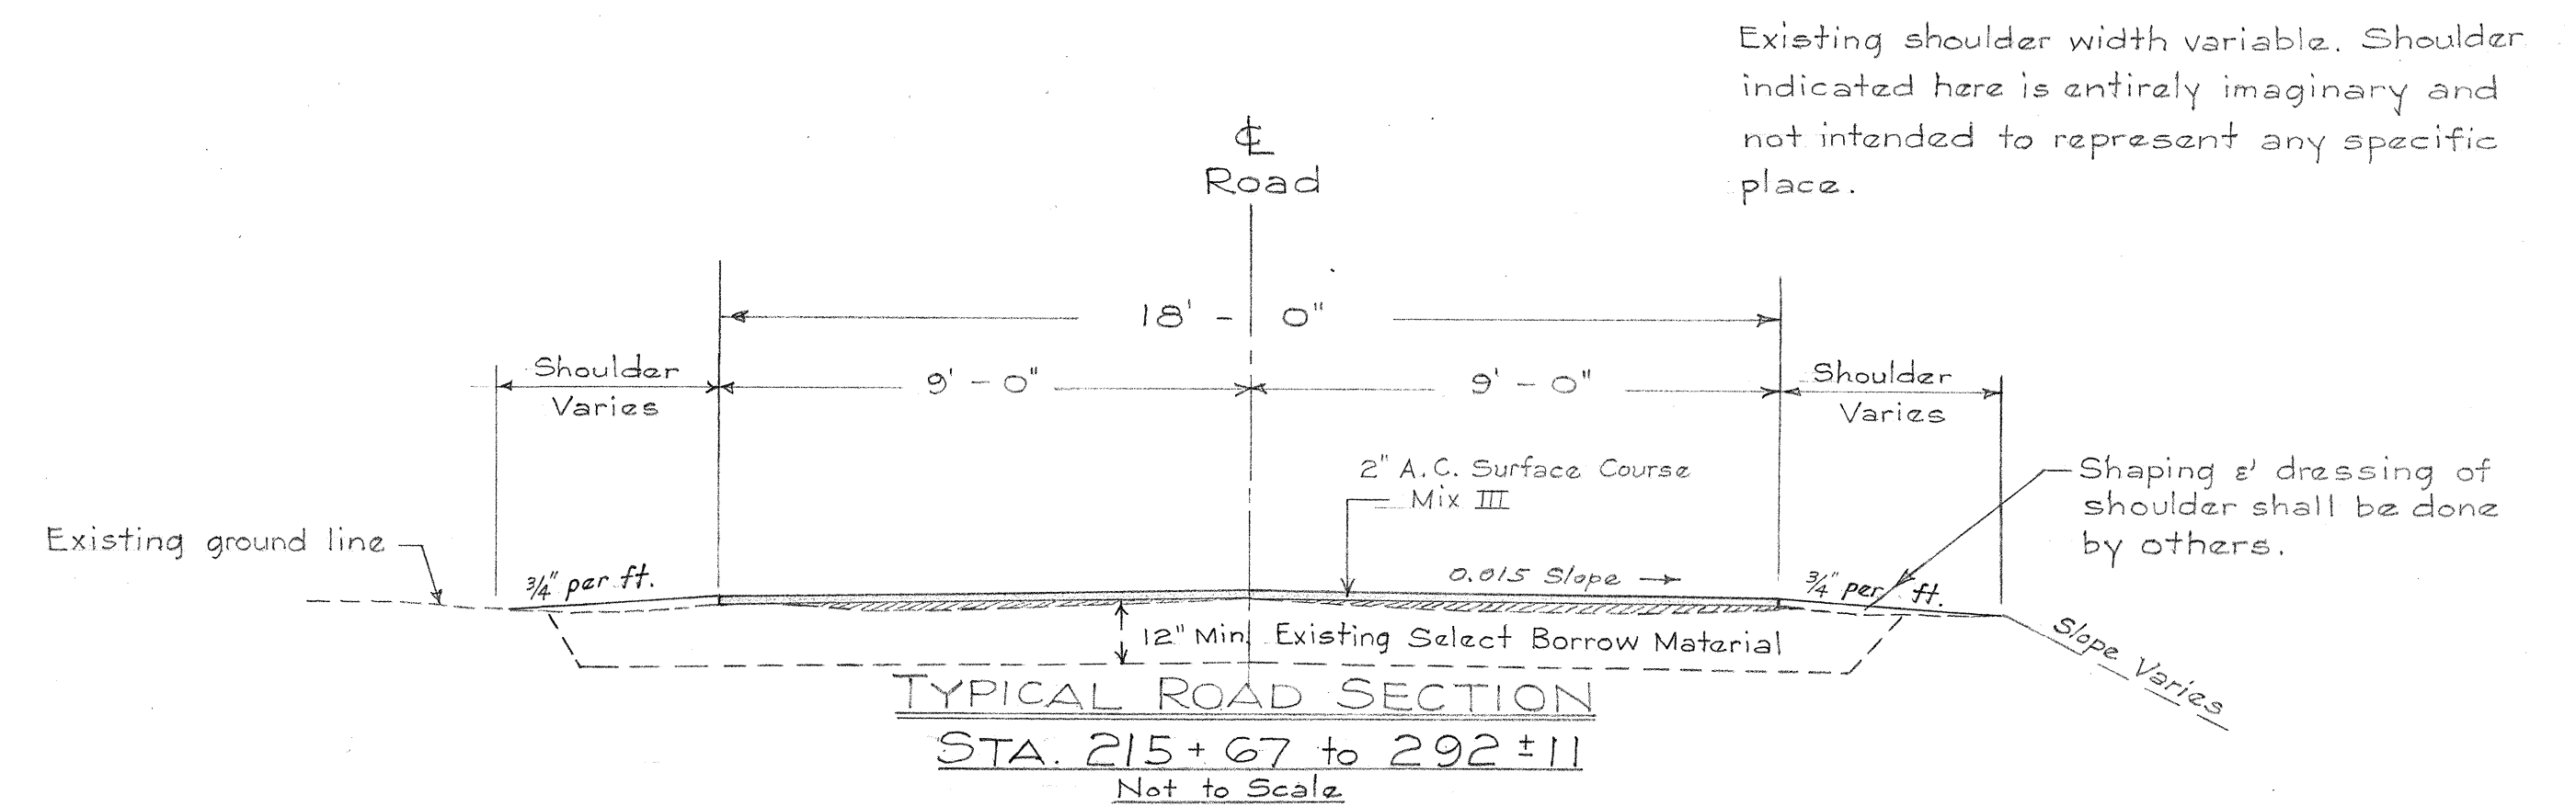


Existing Gravel Road Surface variable. Surface indicated here is entirely imaginary & not intended to represent any specific place.

Existing Gravel Road to be shaped and corrected so that the surface of finished subgrade shall not vary more than $\frac{1}{2}$ " when tested with straightedge.
See Special Provisions.

GENERAL NOTES:

- Existing Pavement Surface variable. Surface indicated here is entirely imaginary and not intended to represent any specific place.
- Existing shoulder variable. Shoulder indicated here is entirely imaginary and not intended to represent any specific place. Shaping & dressing of shoulder shall be done by others.
- Existing Pavement shall be broomed off and shall receive a tack coat of 0.15-0.25 gal. per sq. yd. of Emulsified Asphalt before placing A.C. Pavement.
- Brooming off will not be measured or paid for directly but shall be considered as incidental to and paid for under the various contract pay items.

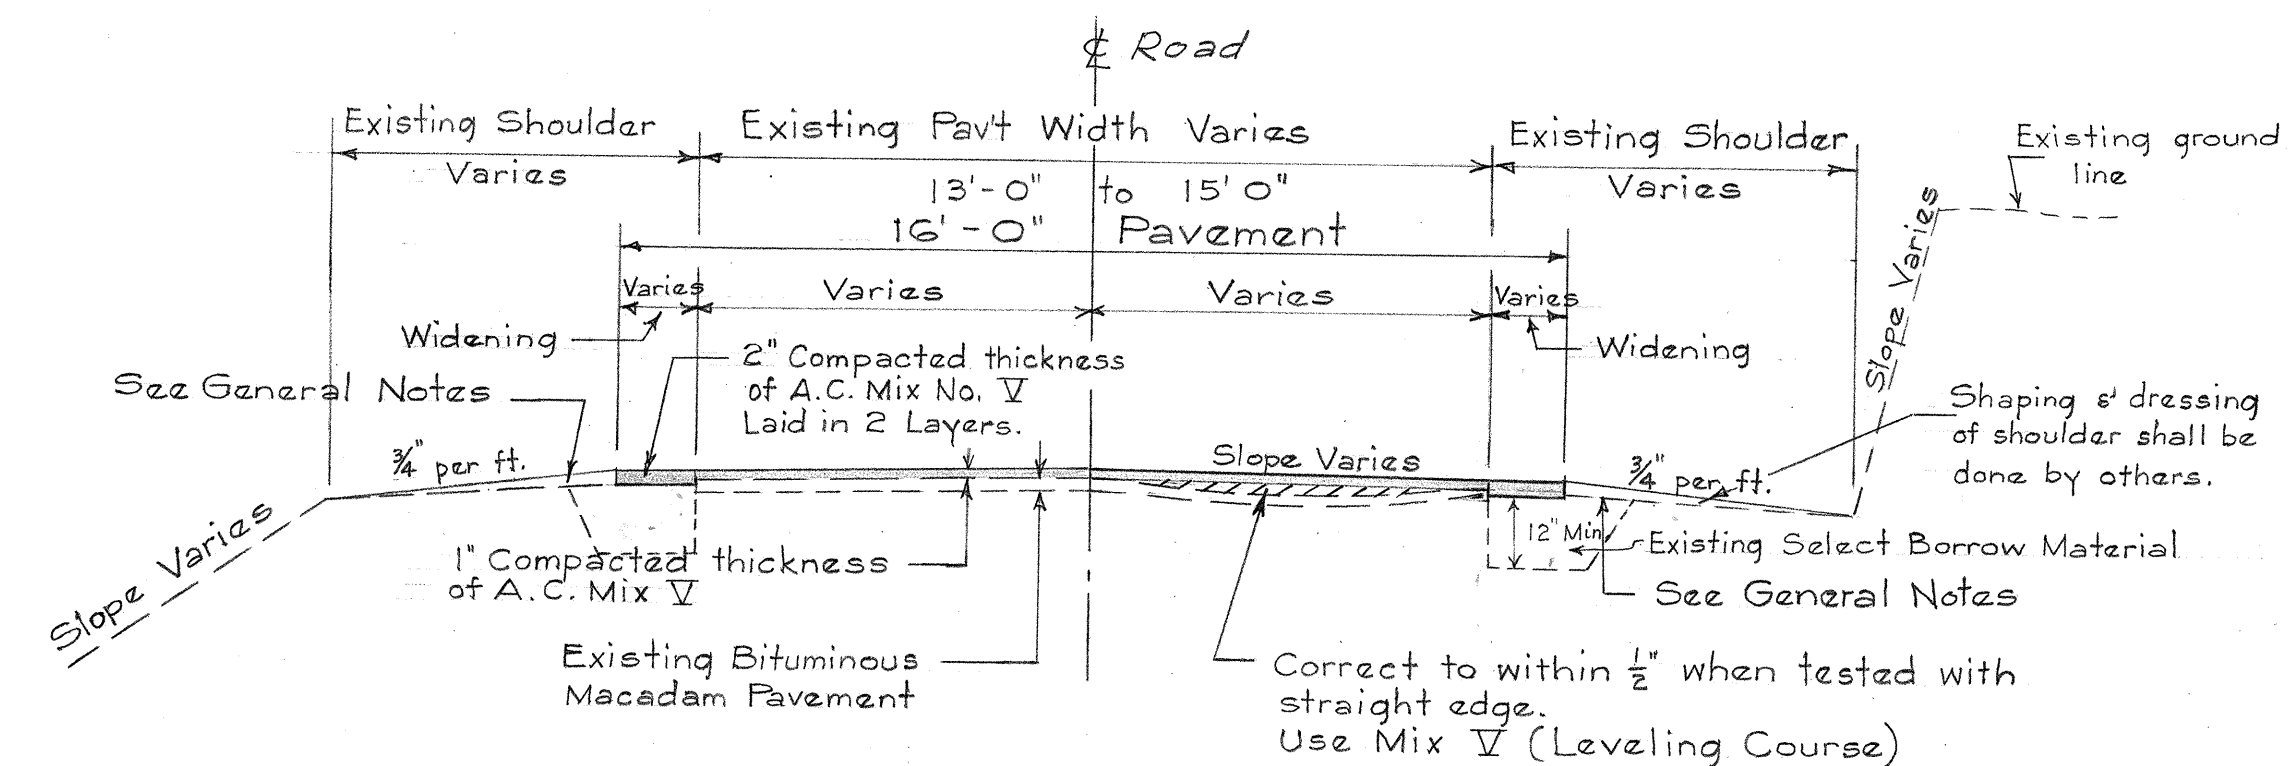

TYPICAL SECTION OF WORK TO BE DONE PORTION OF NIULII ROAD
STA. 0+09 TO 18+05
Not to Scale

DEPARTMENT OF TRANSPORTATION
HIGHWAYS DIVISION
STATE OF HAWAII
TYPICAL SECTIONS
PROJECT No. B-270-01-62
Scale: as noted June-1962