


NOTE: Guard Rails or Delineators will not be installed under this Contract. However, where guard rails or delineators are required, as shown on the plans, embankment shall be widened two feet.

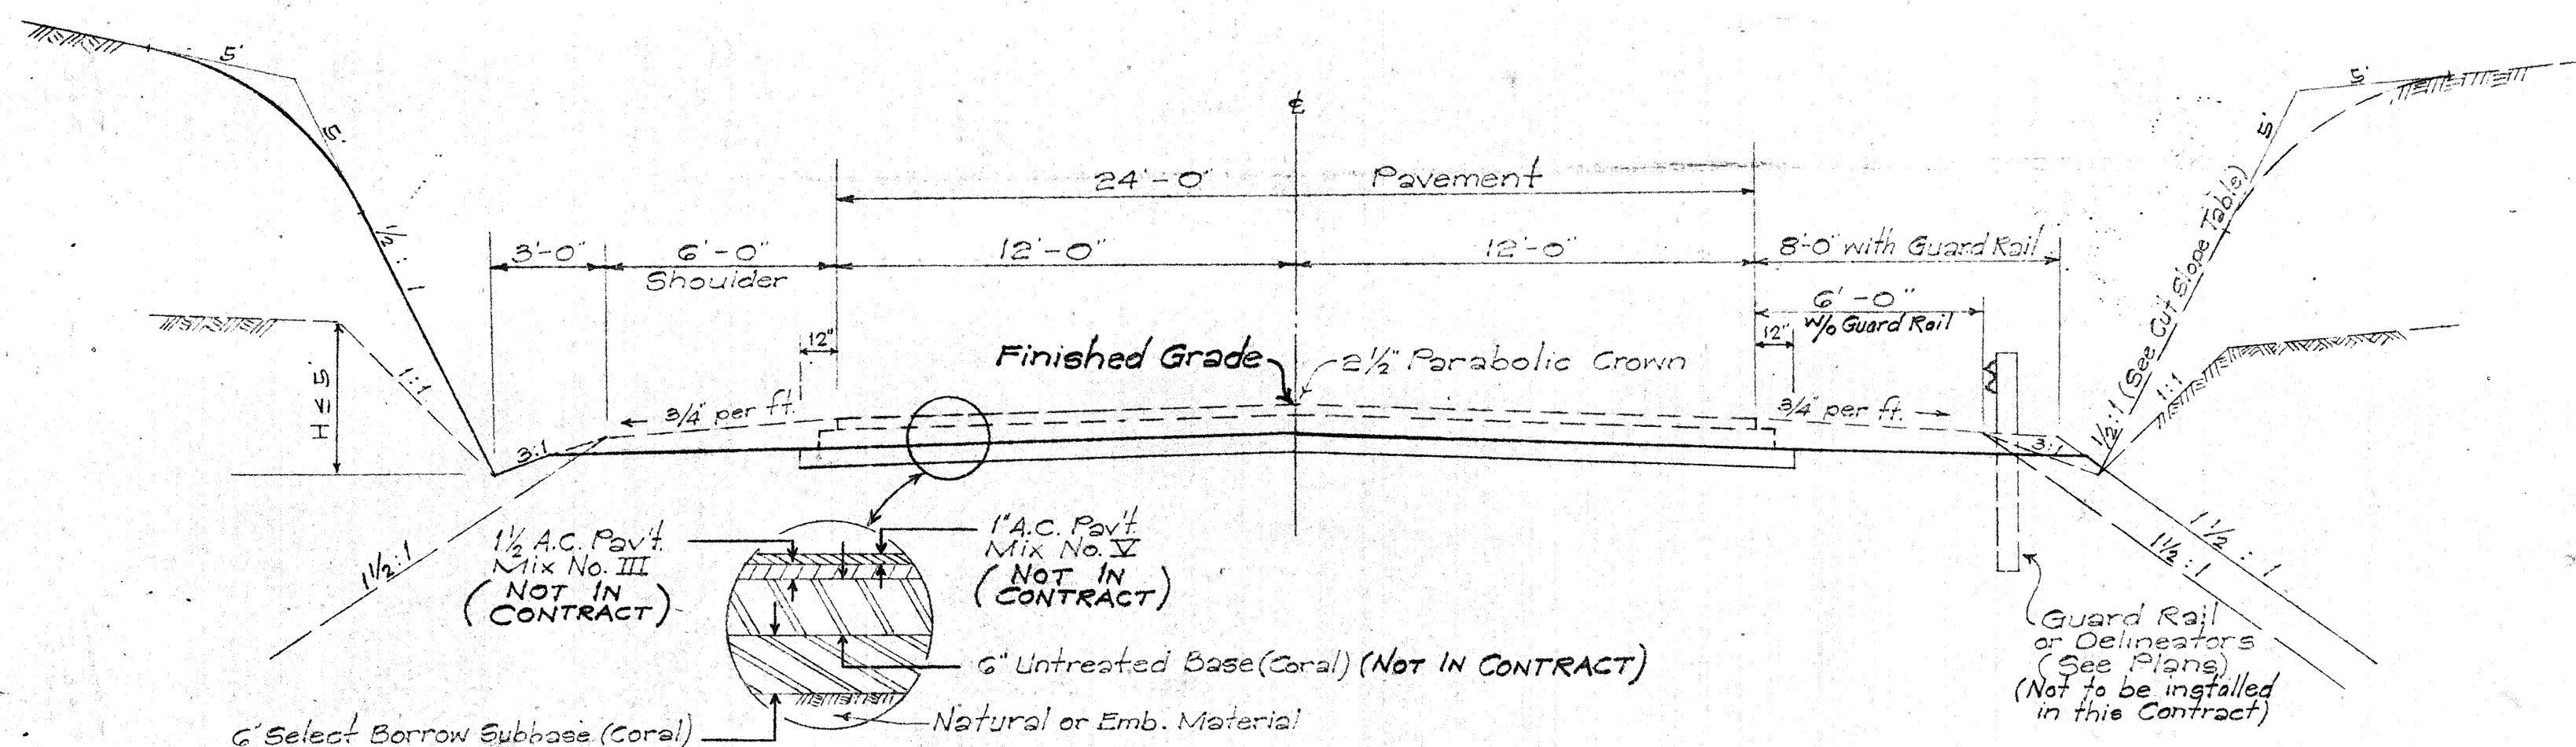


TYPICAL ROAD SECTION ON TANGENT

Scale: 1/4" = 1'-0"

CUT SLOPE TABLE	
HEIGHT OF CUT	SLOPE
0 - 5'	1:1
5' - Over	3/4:1

NOTE: Top of cut slopes shall be rounded where ordered by the Engineer. Rounding the top of the cut slopes will be paid for as Roadway Excavation for the quantities involved and no additional compensation will be allowed for such work.

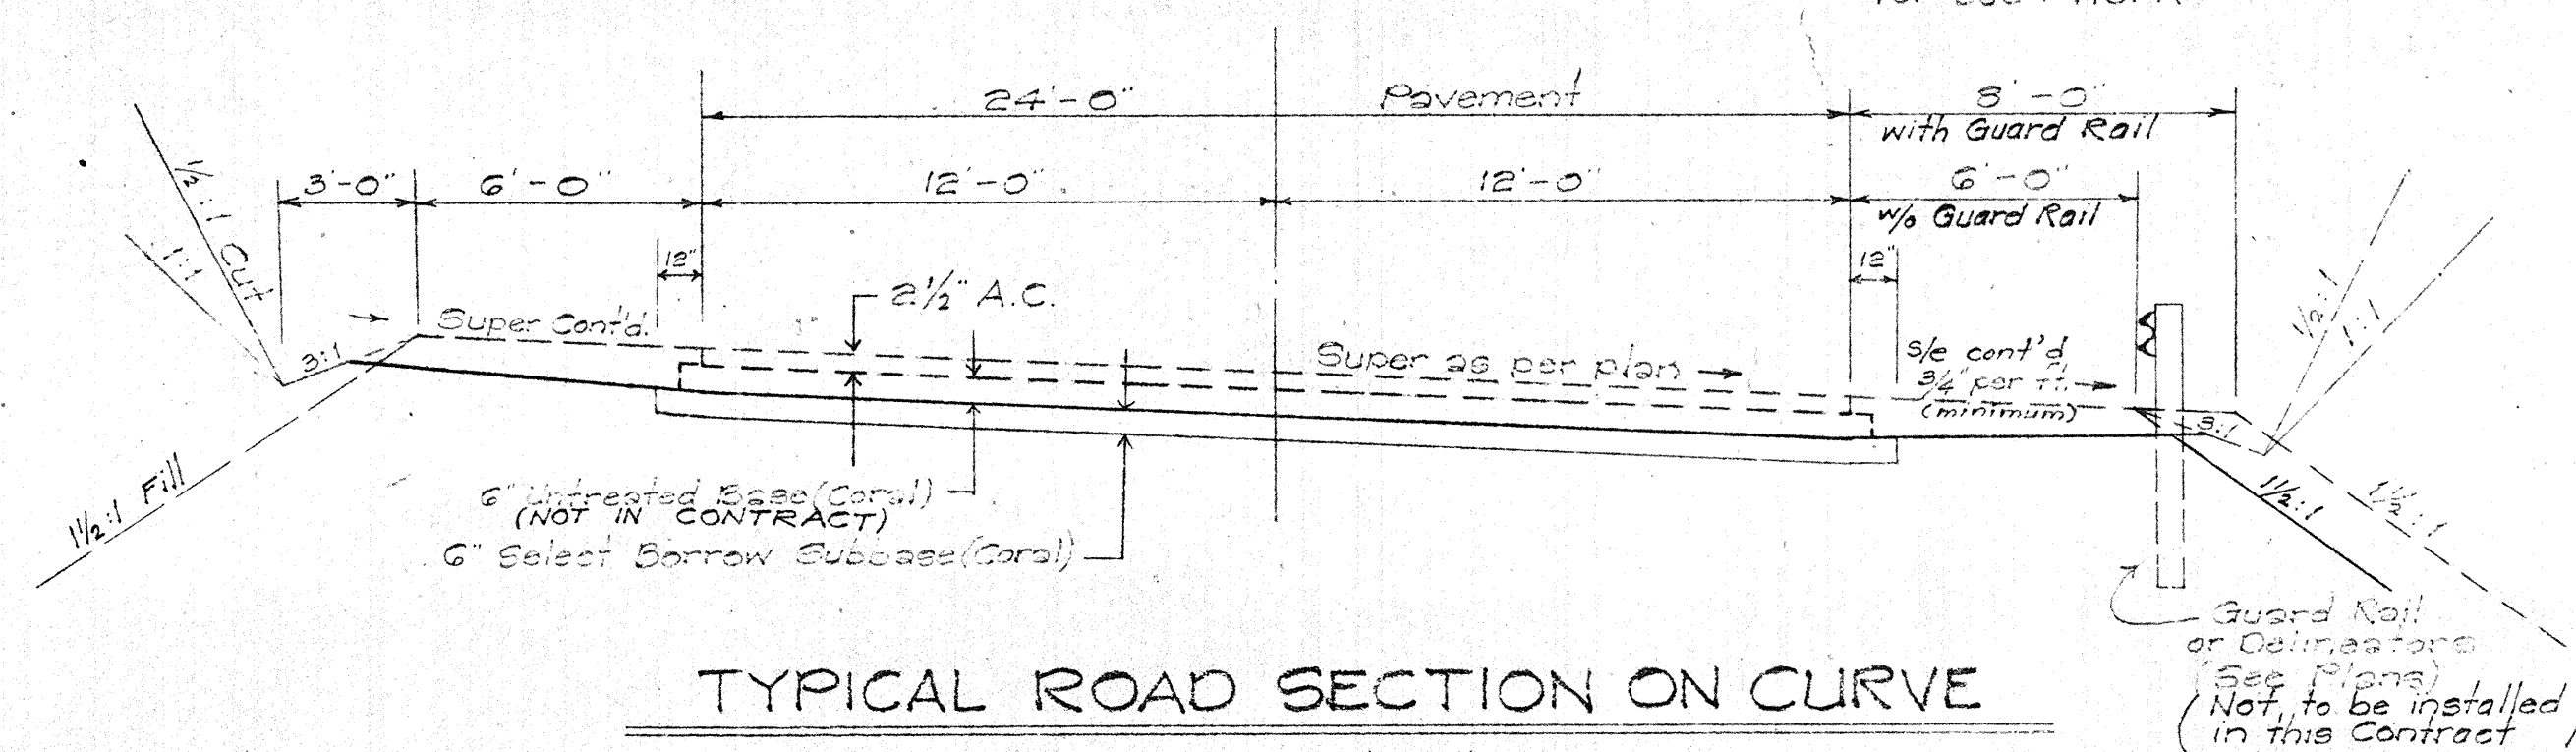

TYPICAL ROAD SECTION ON CURVE

Scale: 1/4" = 1'-0"

DATE: _____
 SURVEY PLOTTED BY: _____
 DRAWN BY: _____
 DESIGNED BY: _____
 QUANTITIES BY: _____
 CHECKED BY: _____
 No. _____

STATE OF HAWAII
 DEPARTMENT OF TRANSPORTATION
 HIGHWAYS DIVISION

TYPICAL SECTIONS
 SCHEDULE FOR 8-FT. SHOULDER SECTIONS

KAWAIHAE - MAHUKONA ROAD
 PROJ. A-270-01-62

Scale: As noted

SHEET No. 1 OF 1 SHEETS