



FED. ROAD DIST. NO.	STATE	PROJ. NO.	FISCAL YEAR	SHEET NO.	TOTAL SHEETS
HAWAII	HAW.	A-270-01-65 Sec. II-B	1965	2	14

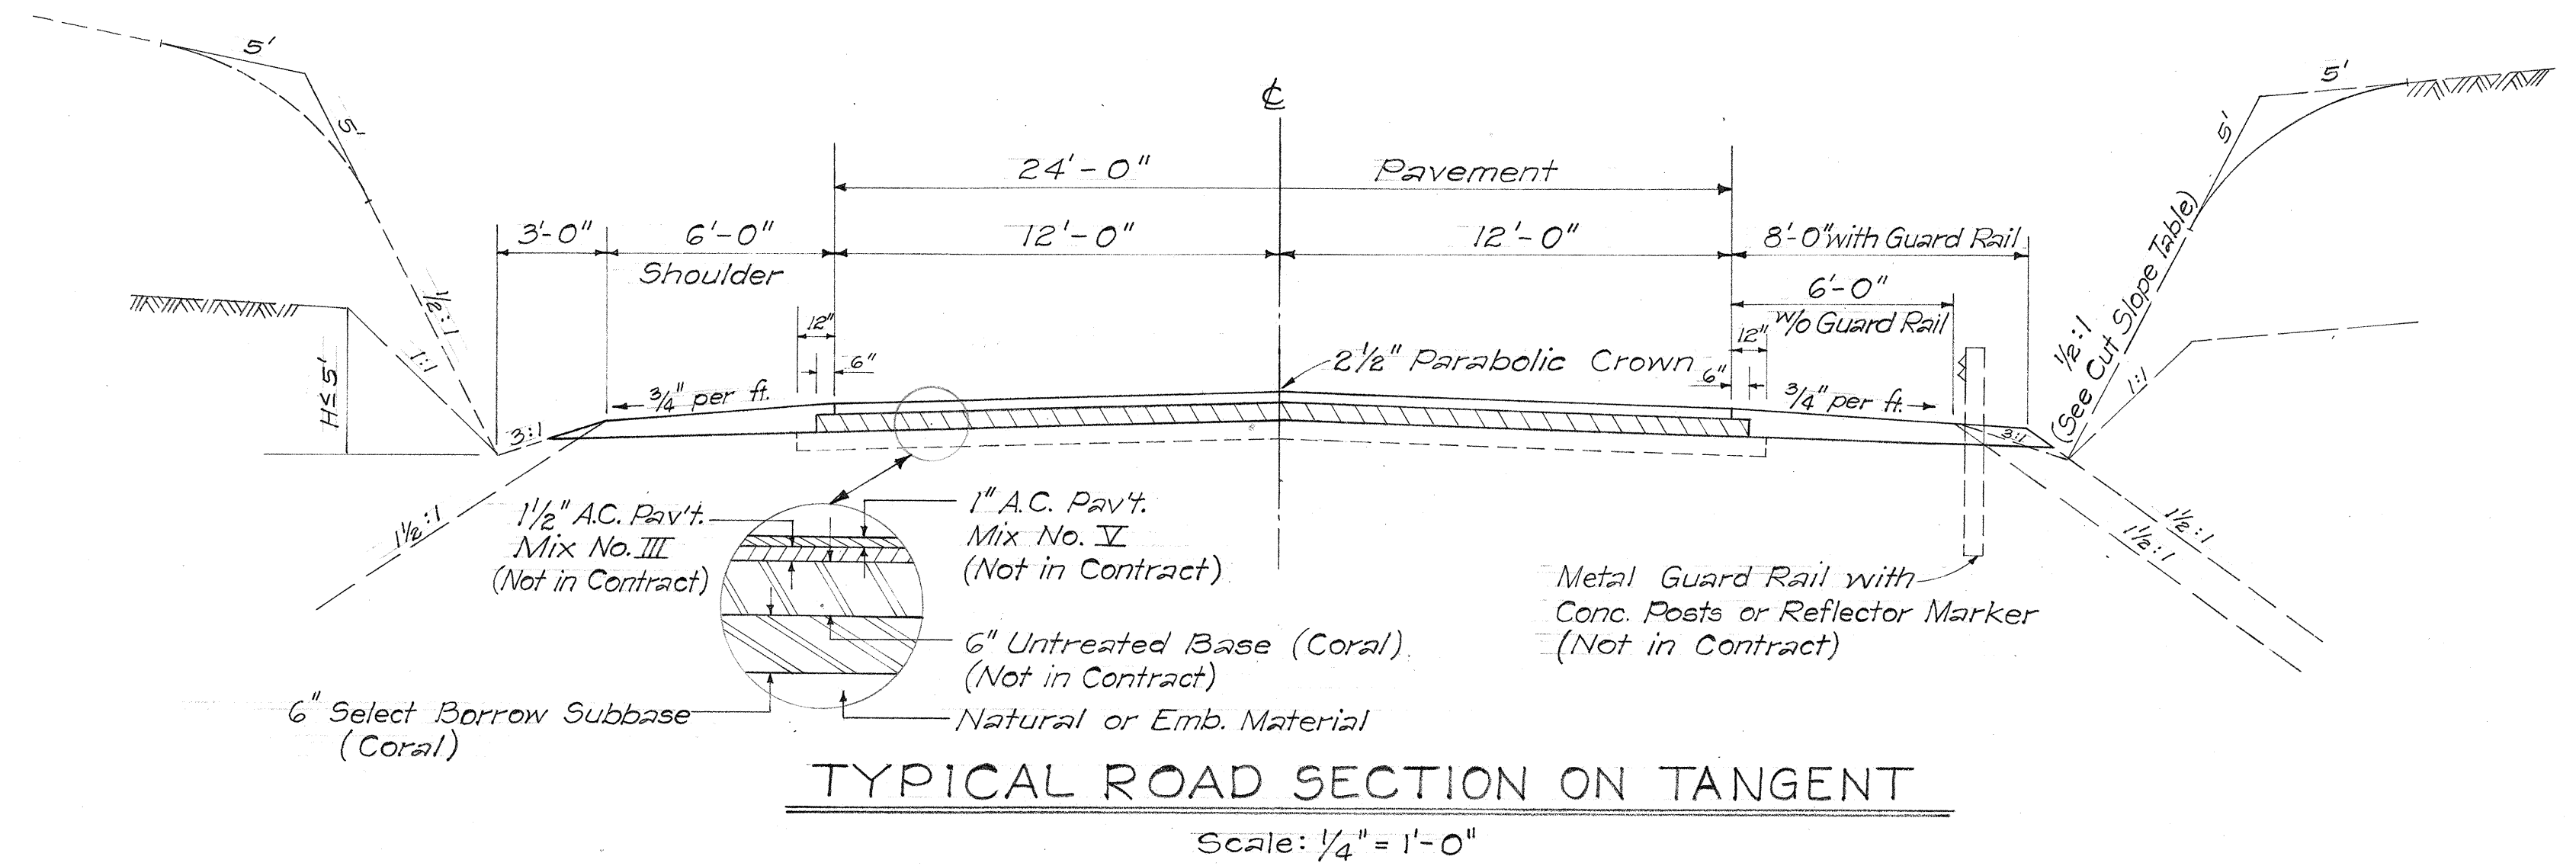


CUT SLOPE TABLE	
HEIGHT OF CUT	SLOPE
0-5'	1:1
5'-over	1/2:1

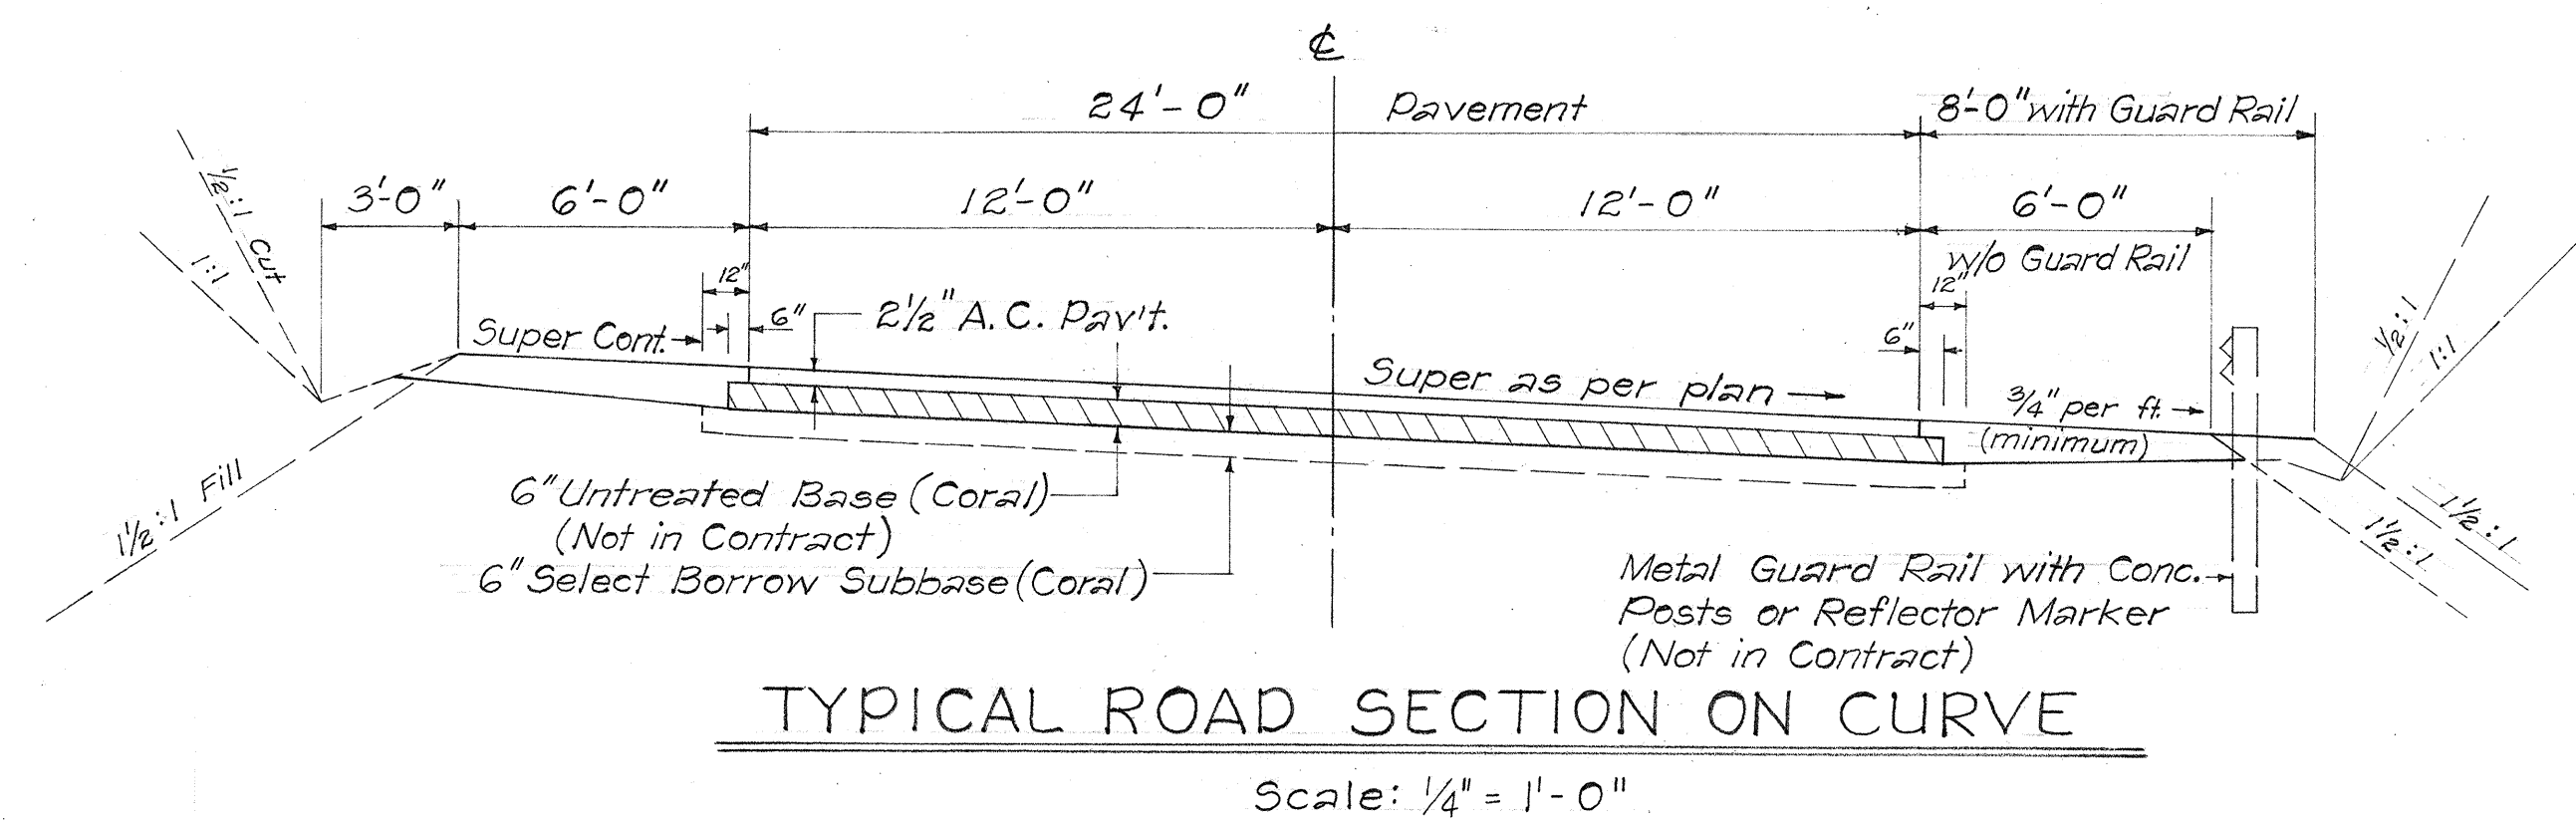

NOTE:

1. Metal Guard Rail with concrete posts and/or Reflector Markers will not be installed in this contract. However, where Metal Guard Rail with concrete posts or Reflector Markers are required, as shown on the plans, embankment shall be widened two feet.
2. Top of cut slopes shall be rounded where ordered by the Engineer. Top of cut slopes rounding will be paid as "Roadway Excavation" and no additional compensation will be allowed.

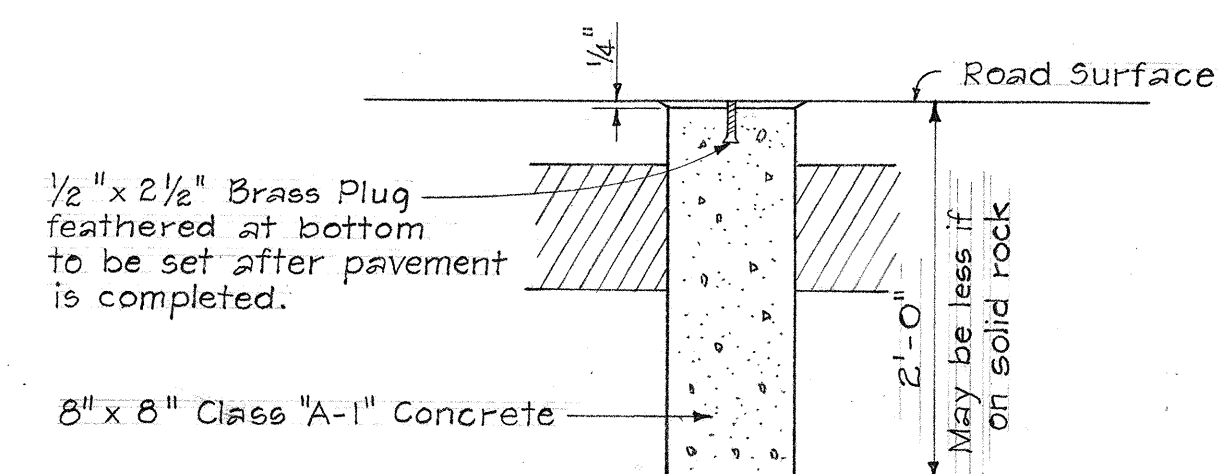

CENTERLINE MONUMENT
Scale: 1" = 1'-0"

STATE OF HAWAII
DEPARTMENT OF TRANSPORTATION
HIGHWAYS DIVISION

TYPICAL SECTIONS

KAWAIHAE-MAHUKONA ROAD
PROJ. No. A-270-01-65
SECTION II-B

Scale: As noted July 1965

SHEET No. OF SHEETS

SURVEY PLOTTED BY	DATE
DRAWN BY	
TRACED BY	
QUANTITIES BY	
CHECKED BY	
ORIGINAL PLAN	
NOTE BOOK	
No.	