



FED. ROAD DIST. NO.	STATE	FED. AID PROJ. NO.	FISCAL YEAR	SHEET NO.	TOTAL SHEETS
HAWAII	HAW.	16-0270(8)	1980	20	25

GENERAL NOTES

1. The Contractor shall construct, install and maintain the barricades at the locations shown on the Plans.
2. The barricades shall be left in place or relocated upon completion of the project as ordered by the Engineer and are to become State property, unless otherwise specified.
3. The orange and white stripes shall slant downward toward the side on which traffic is to pass and shall be reflectorized with reflective sheeting.
4. Both faces of the barricade rails shall be striped. See Striping Detail Arrangement.
5. Contractor may submit alternate designs for approval.
6. Barricade details shall conform to the "Manual on Uniform Traffic Control Devices for Streets and Highways," 1971, by the Federal Highway Administration and as amended.
7. If wooden rails are used, 26 ga. galv. steel sheet shall be first tacked on to the rails and then overlayed with reflective sheeting.

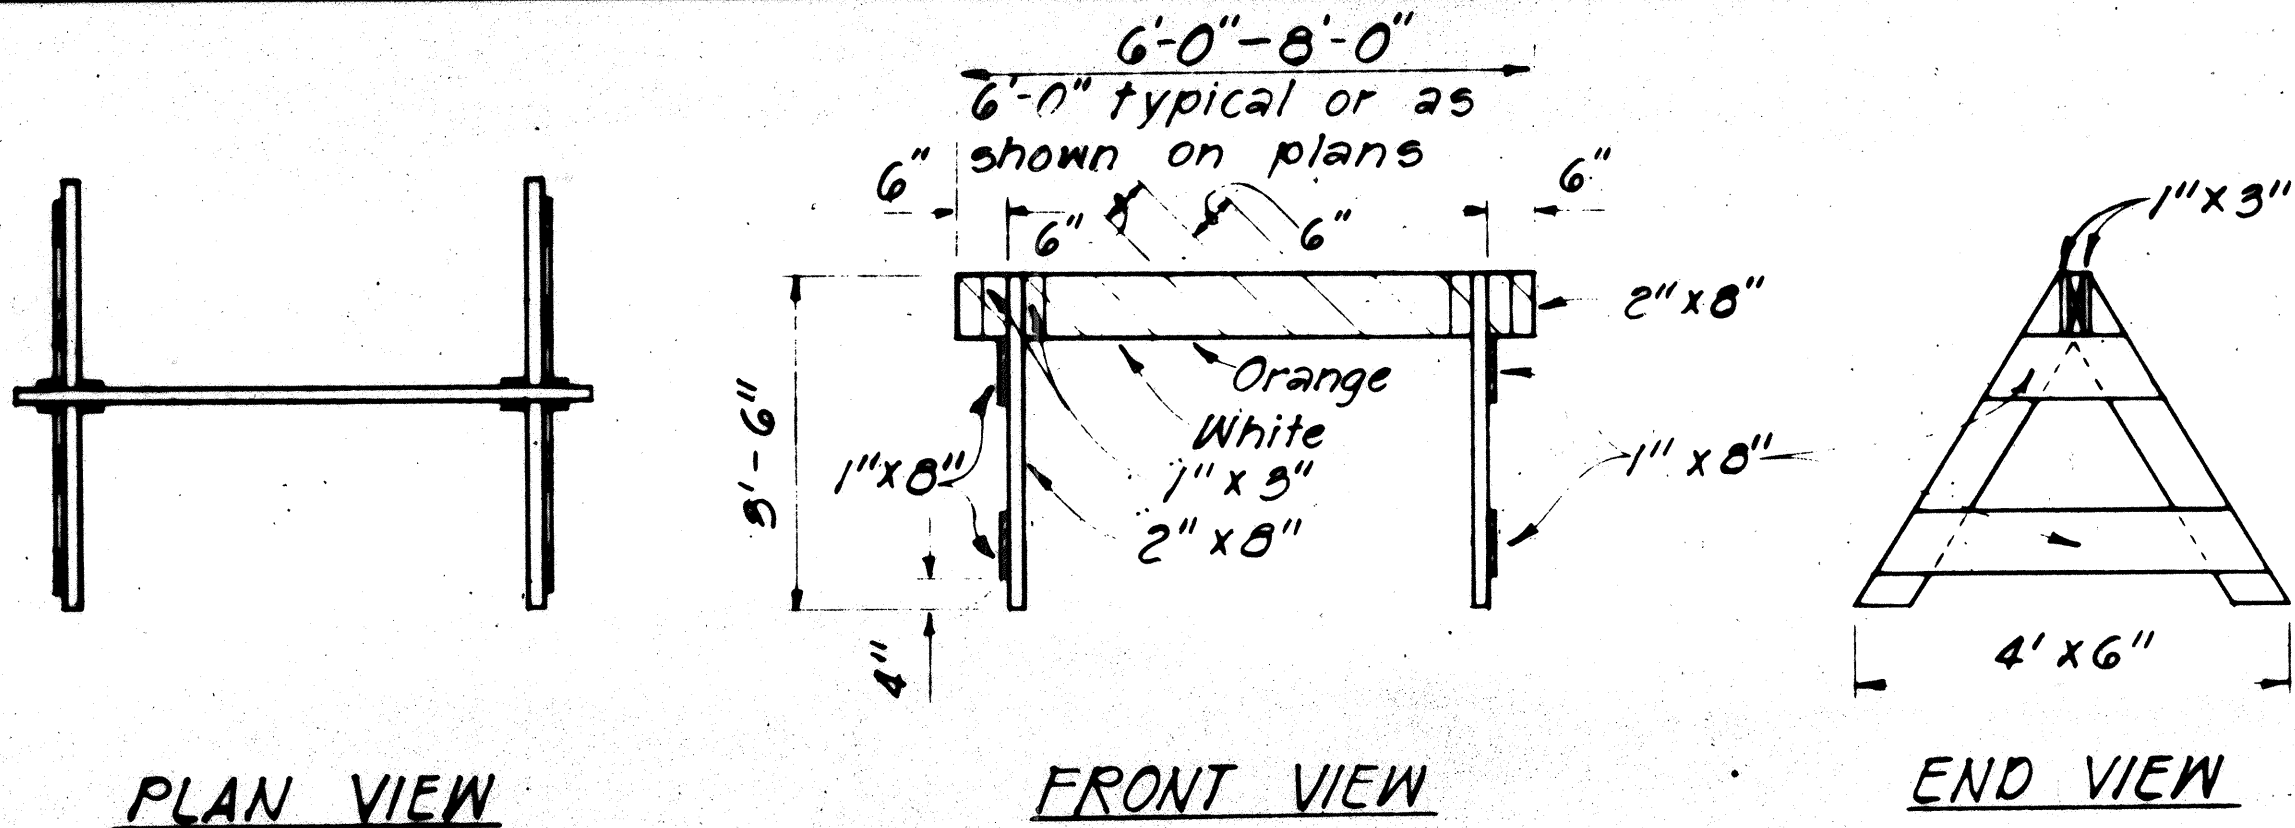


TYPE I BARRICADE
Scale: 1/2" = 1'-0"

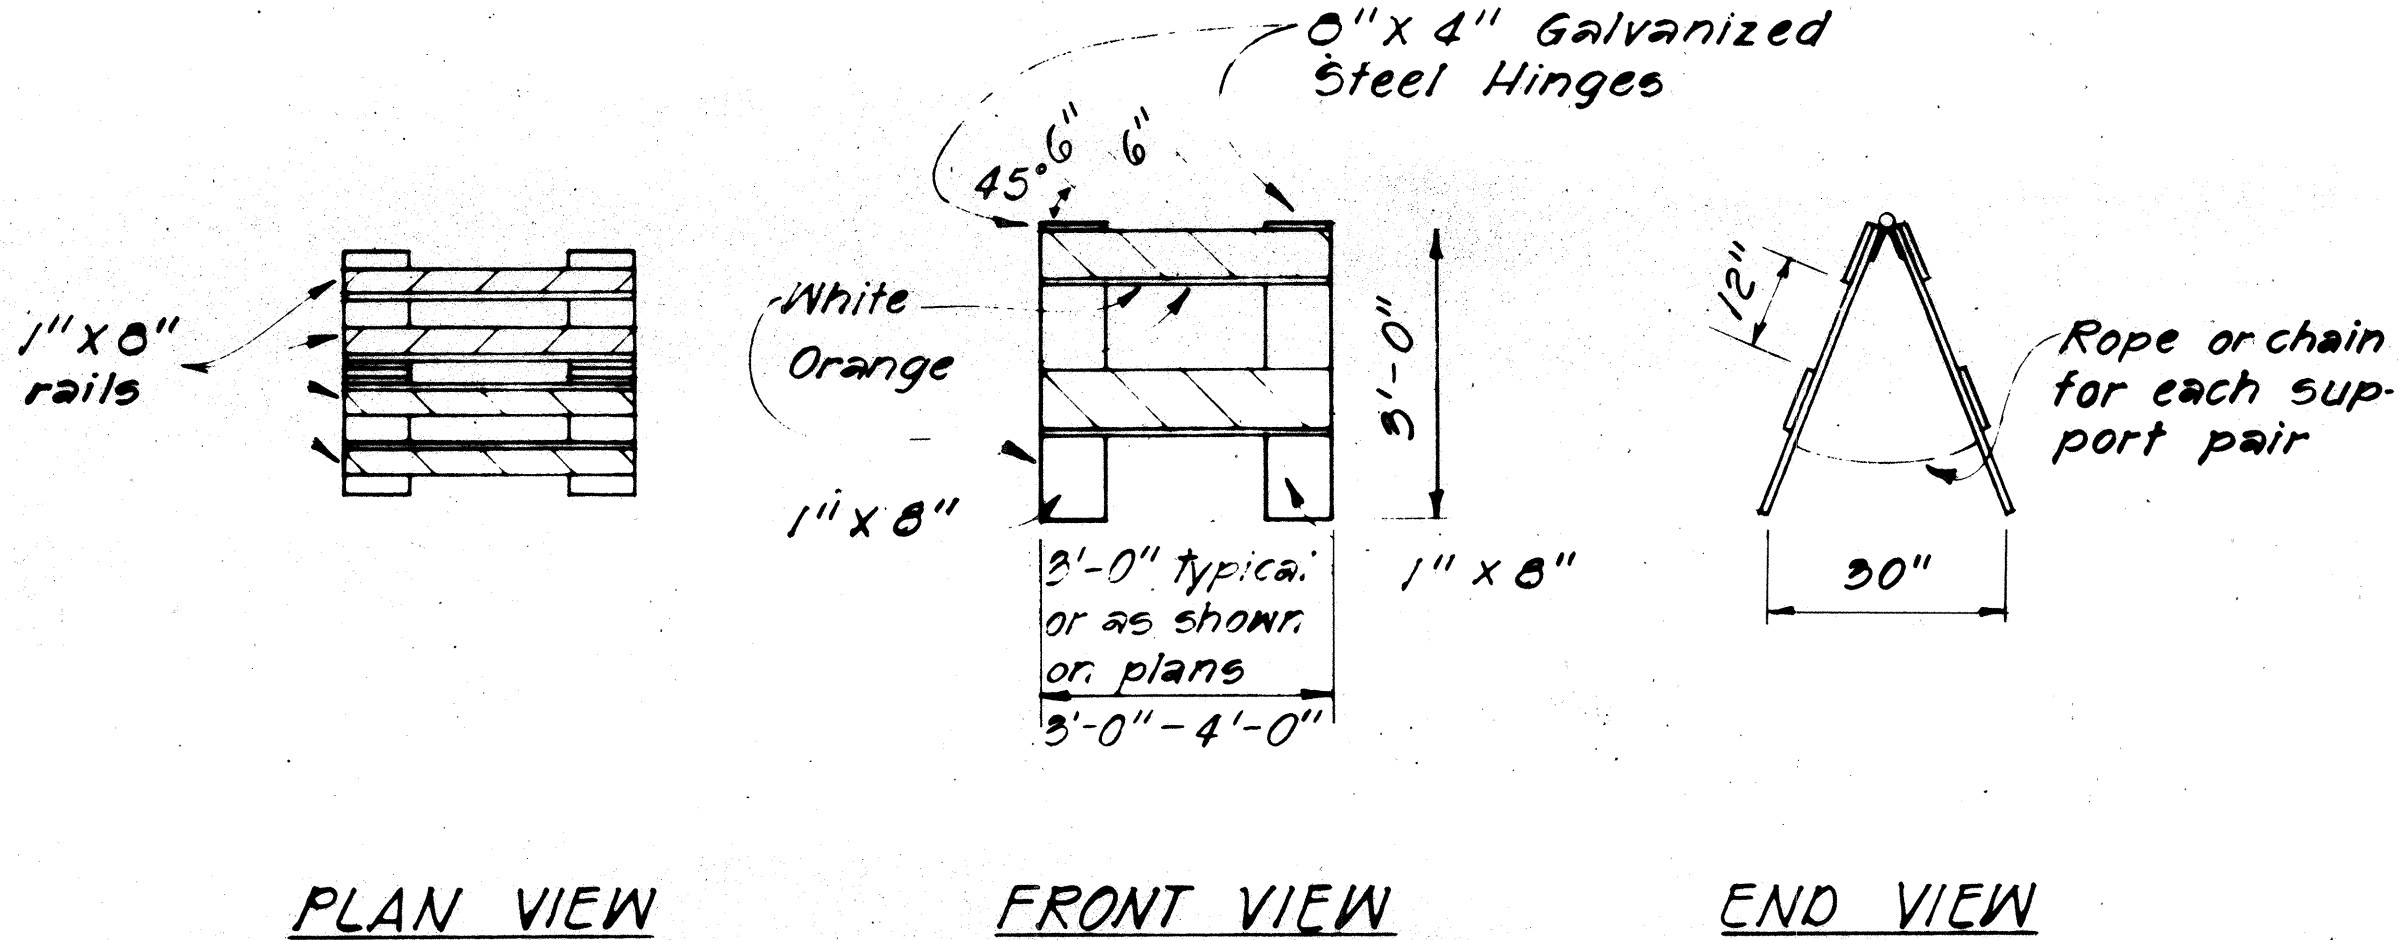


TYPE II BARRICADE
Scale: 1/2" = 1'-0"

PLASTIC MOLDED BARRICADE OPTIONS *
Not to Scale
* Shop Drawings must be submitted for approval.

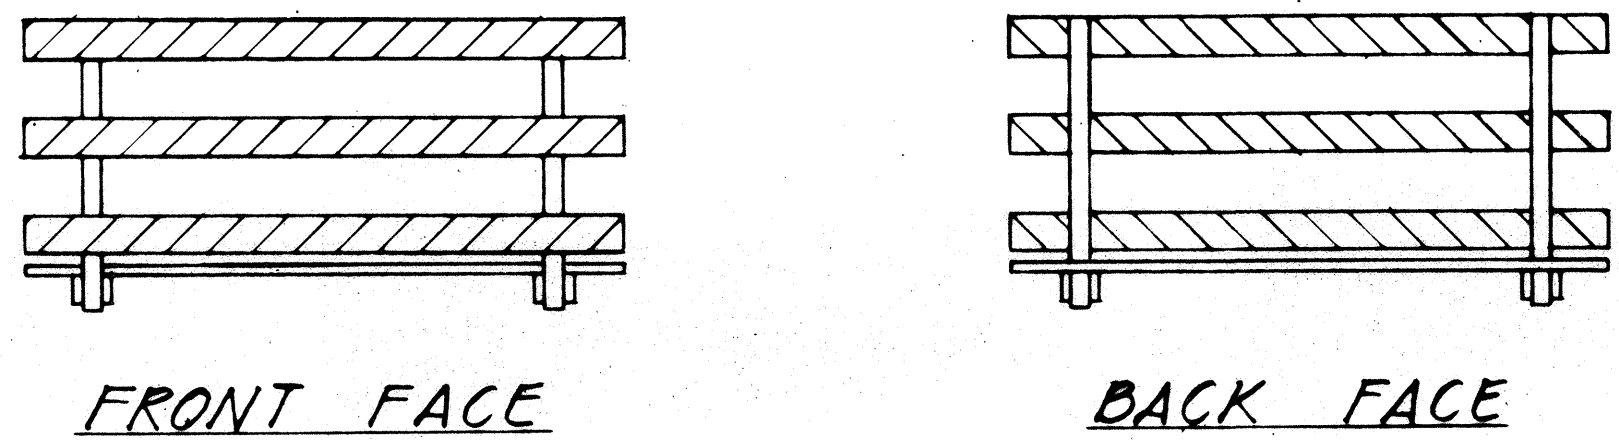

BARRICADE STRIPING DETAILS
Not to Scale

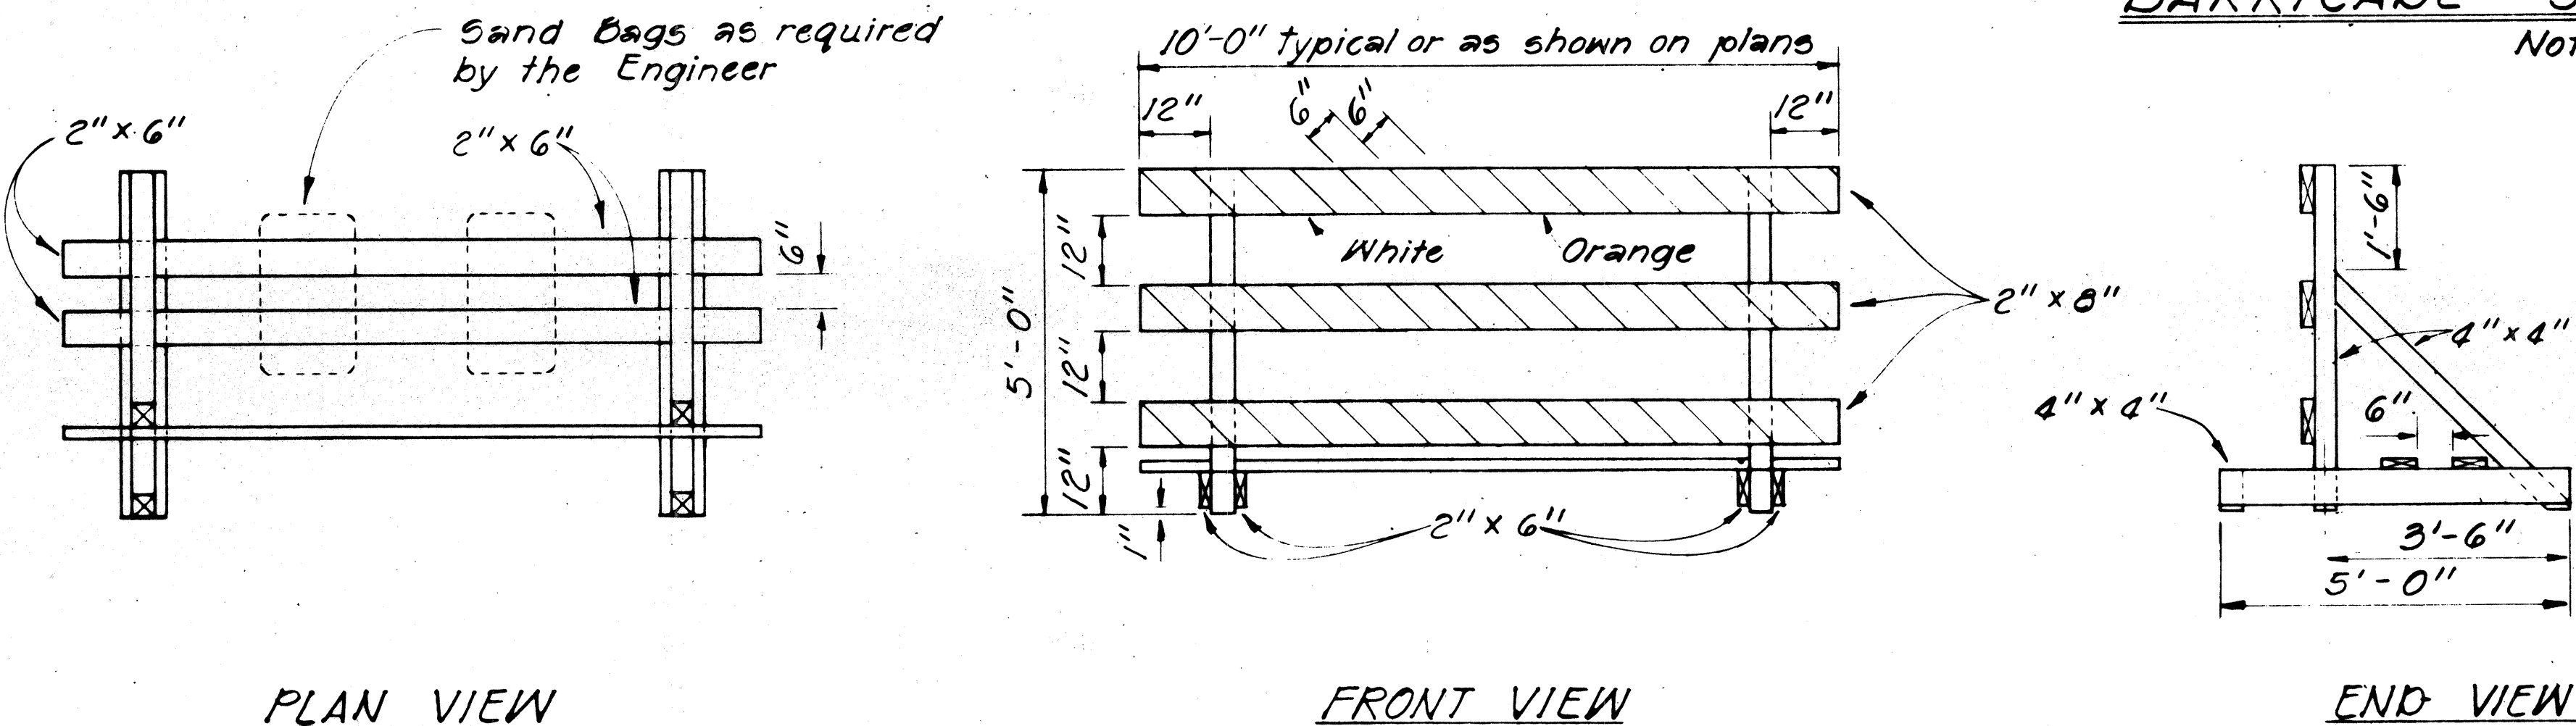

TYPE III BARRICADE
Scale: 1/2" = 1'-0"

STATE OF HAWAII
DEPARTMENT OF TRANSPORTATION
HIGHWAYS DIVISION

TYPICAL DETAILS

BARRICADES

SCALE: As Shown


SHEET NO. 1 OF 2 SHEETS

DESIGNER	DATE
DRAWN BY	
CHECKED BY	
IN CHARGE	
NOTED	
REVISIONS	


FED. ROAD DIST. NO.	STATE	FED. AID PROJ. NO.	FISCAL YEAR	SHEET NO.	TOTAL SHEETS
HAWAII	HAW.	PS-0270(2)	1980	21	25

GENERAL NOTES


1. Barricade Type, Placement, and Arrangement shall be as shown on the Construction Plans.

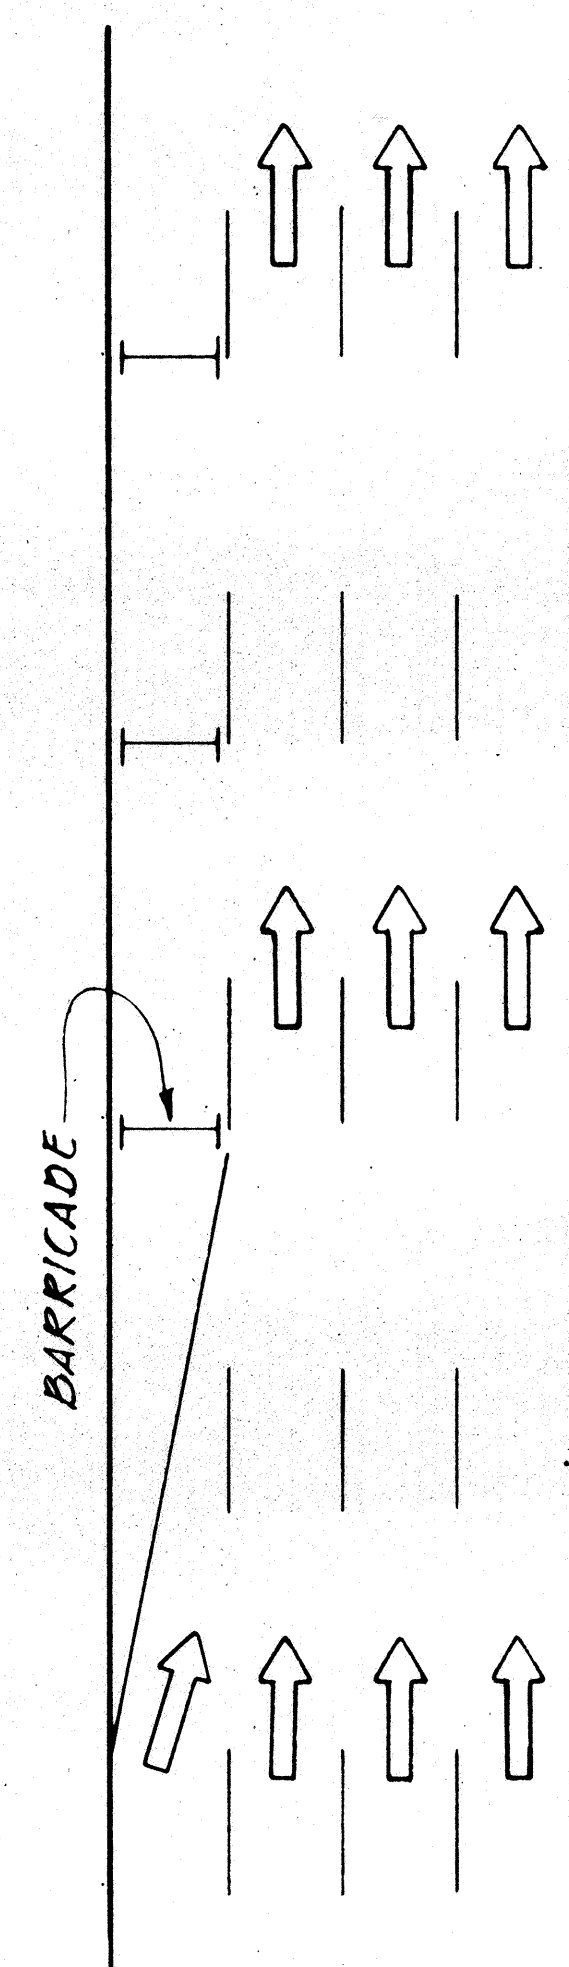


ROADWAY DELINEATION
TO THE RIGHT
NOT TO SCALE

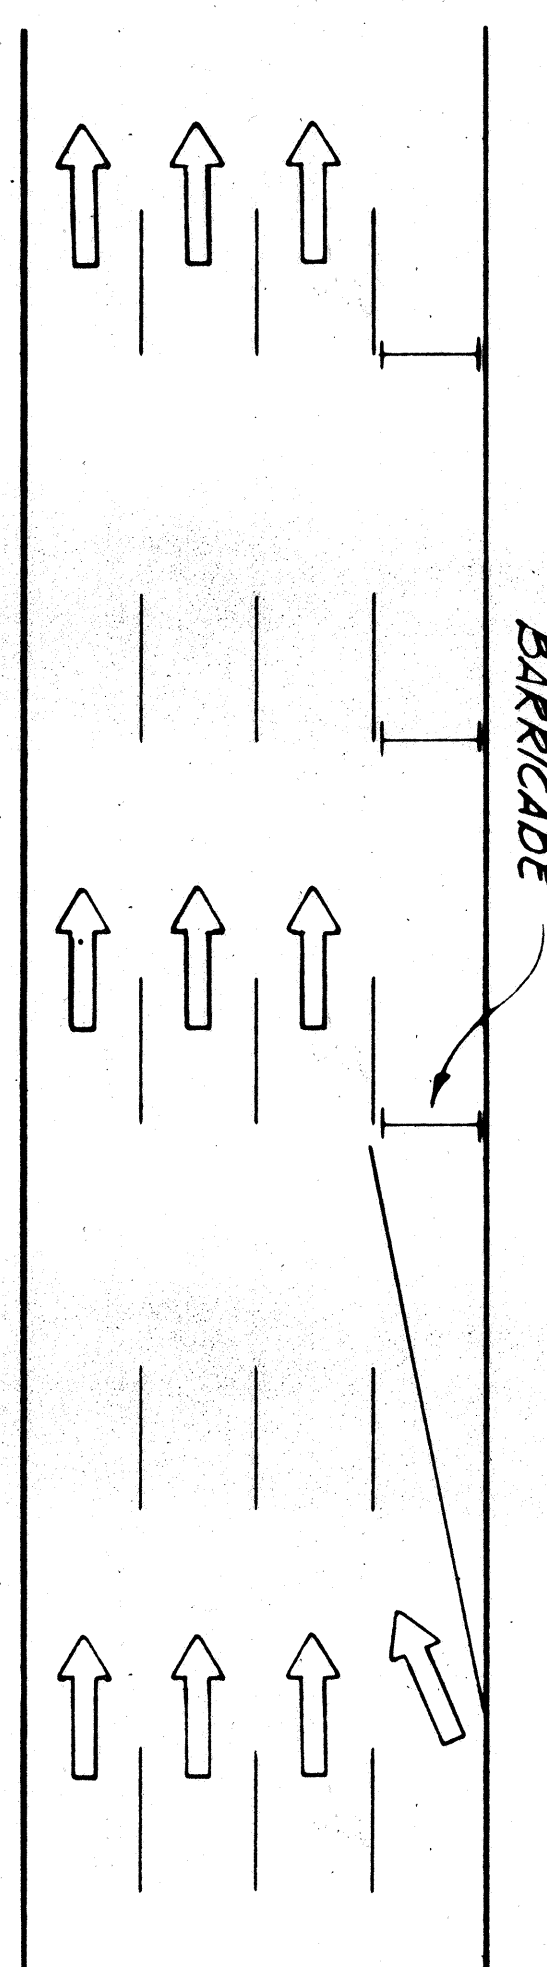


ROADWAY DELINEATION
TO THE LEFT
NOT TO SCALE

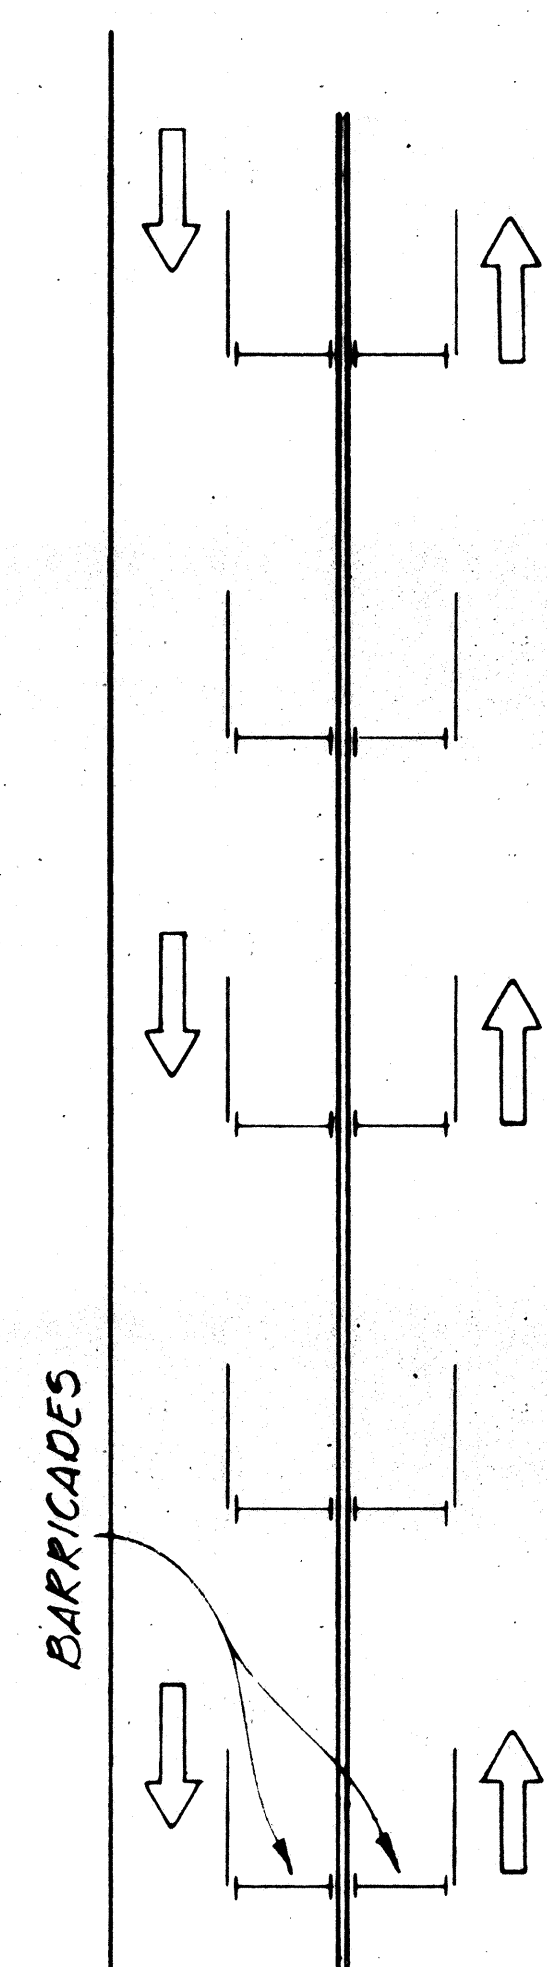


ROADWAY DELINEATION
FOR 2-WAY TRAFFIC
NOT TO SCALE

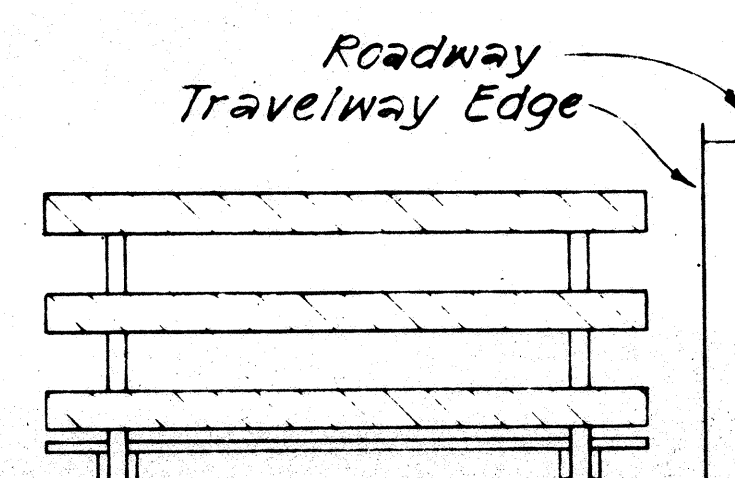


FRONT VIEW

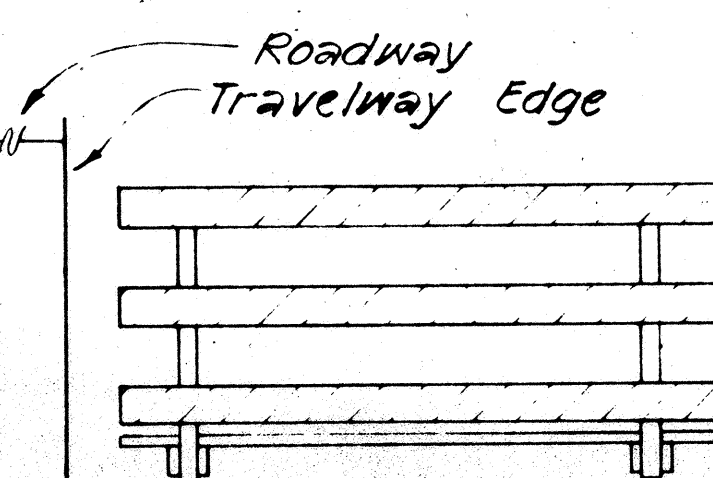

FRONT VIEW

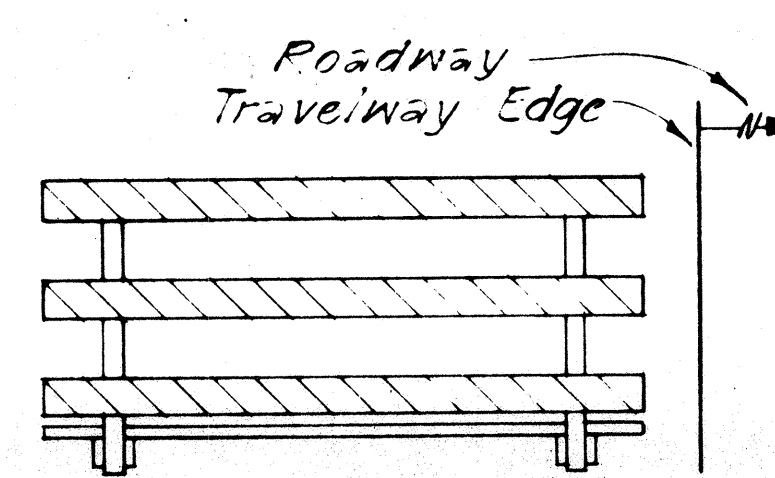


FRONT VIEW

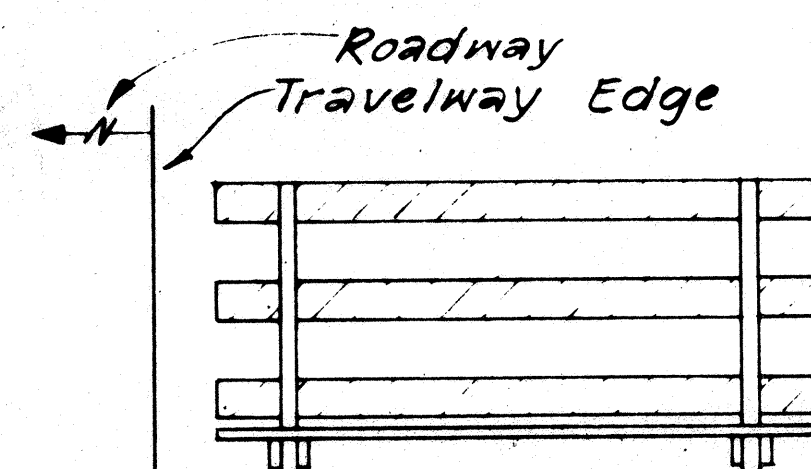


BACK VIEW

BARRICADE STRIPING
ARRANGEMENT
NOT TO SCALE

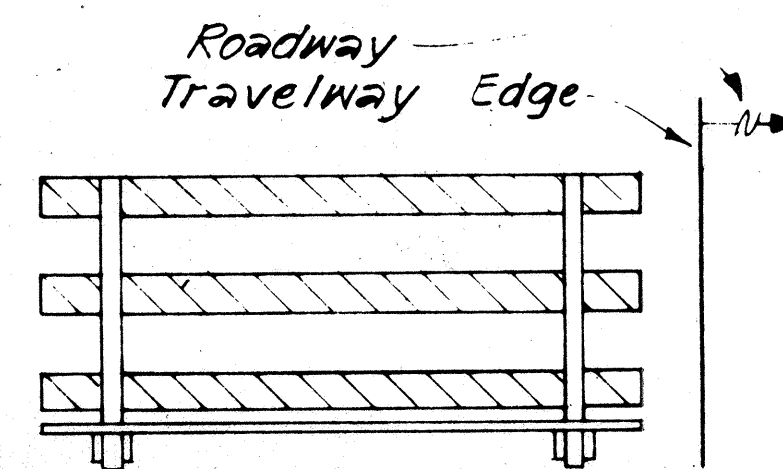



BACK VIEW

BARRICADE STRIPING
ARRANGEMENT
NOT TO SCALE

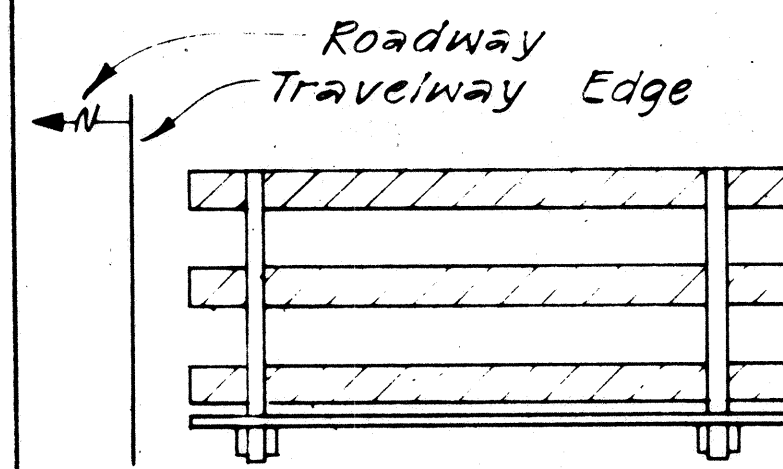


BACK VIEW

BARRICADE STRIPING
ARRANGEMENT
NOT TO SCALE

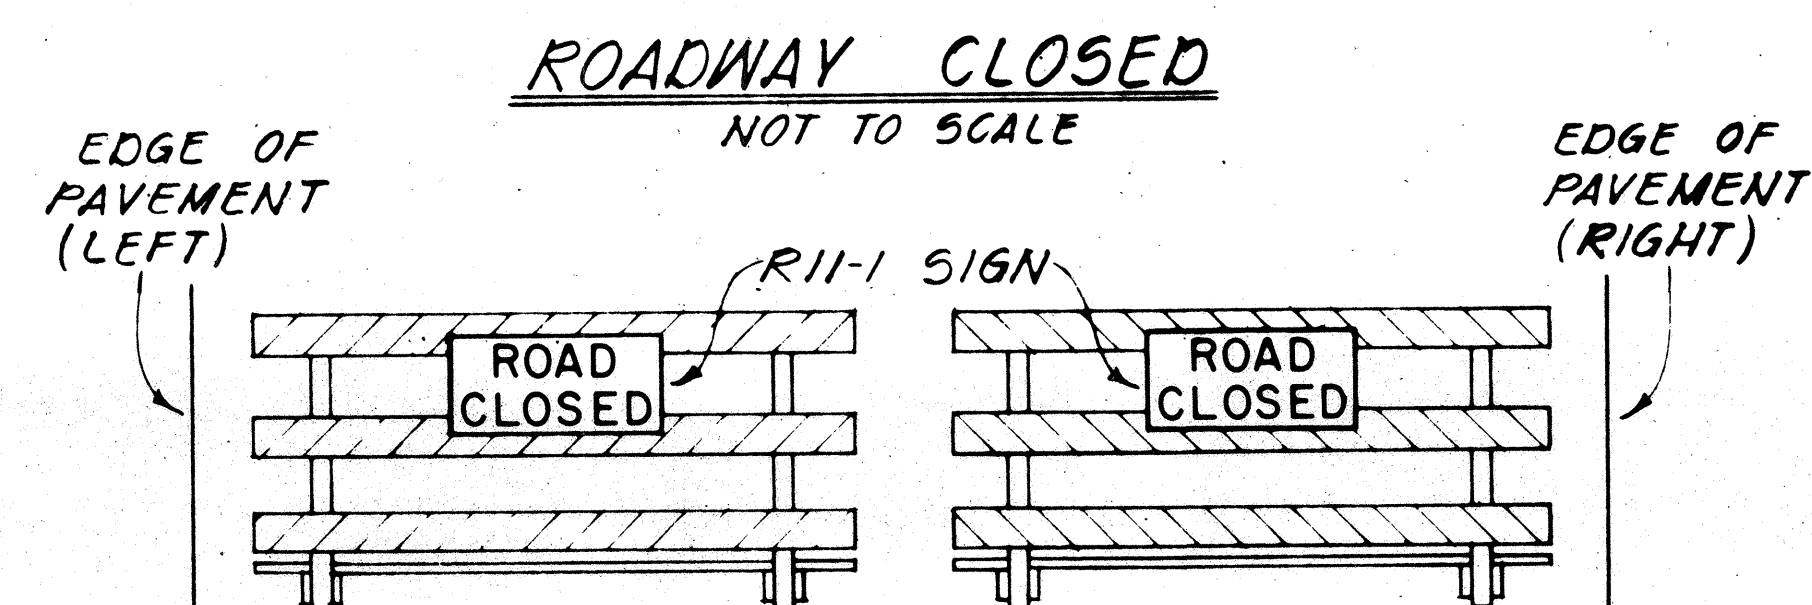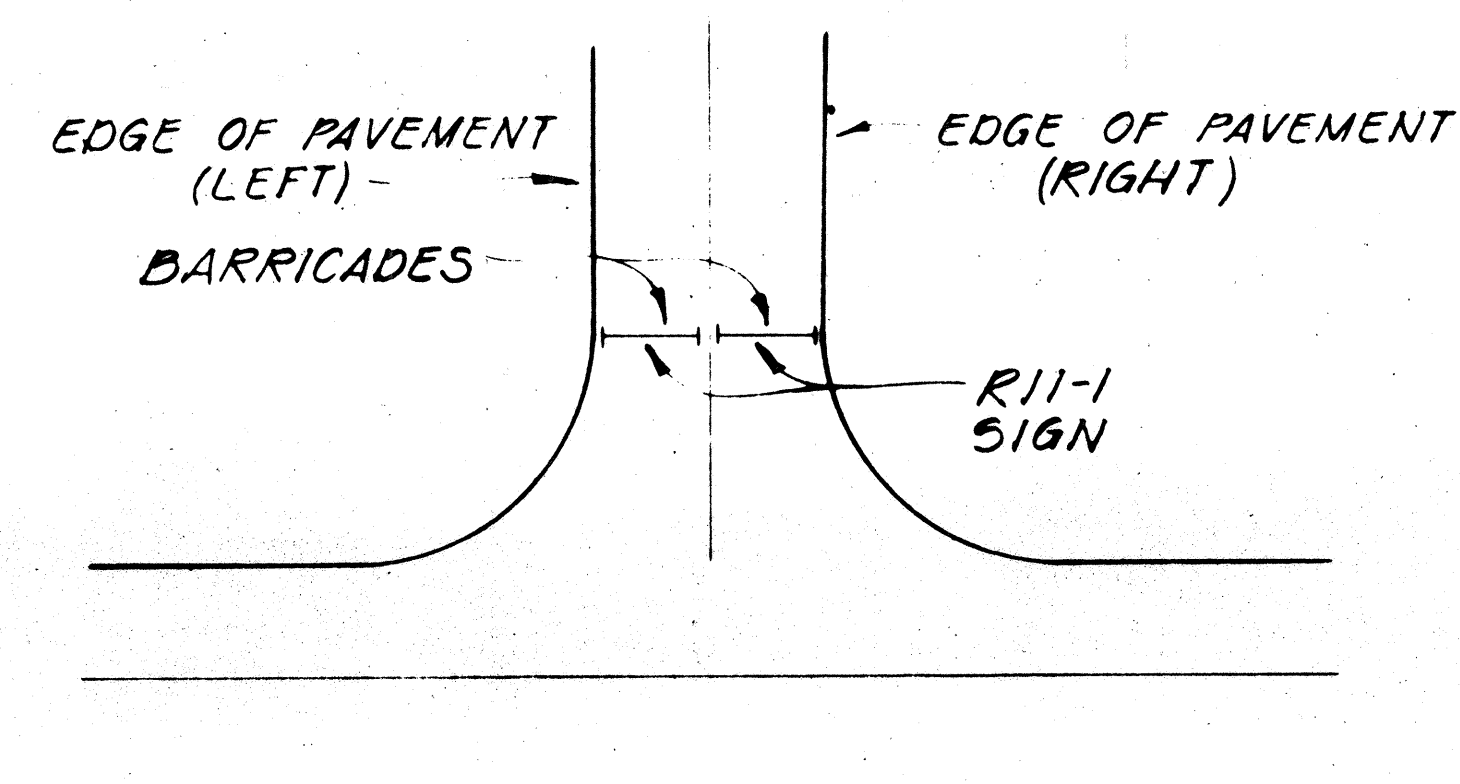

FRONT VIEW

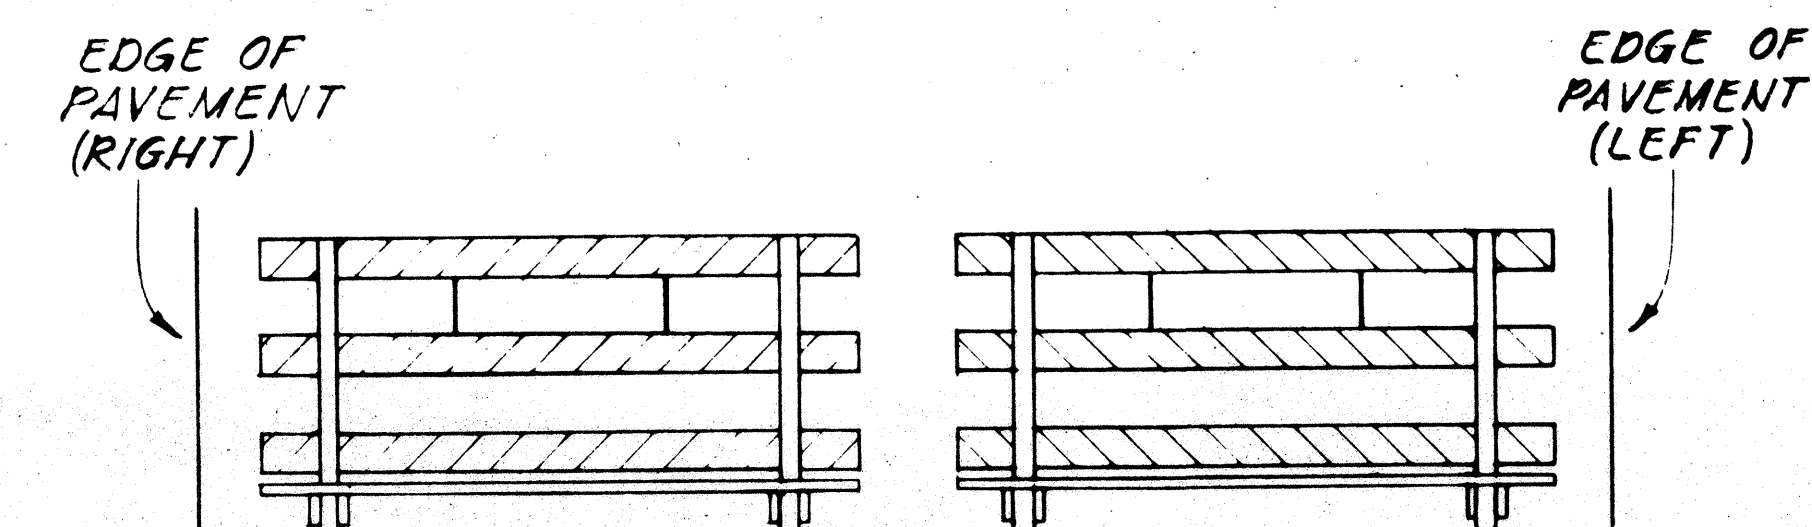

BACK VIEW

BARRICADE STRIPING
ARRANGEMENT
NOT TO SCALE

STATE OF HAWAII
DEPARTMENT OF TRANSPORTATION
HIGHWAYS DIVISION

TYPICAL DETAILS
BARRICADE STRIPING DETAILS

SHEET No. 2 OF 2 SHEETS